



# MULTISTORY RESIDENTIAL BUILDING IN NOVOROSSIYSK TOWN


Floor plane 0.00 M 1:100

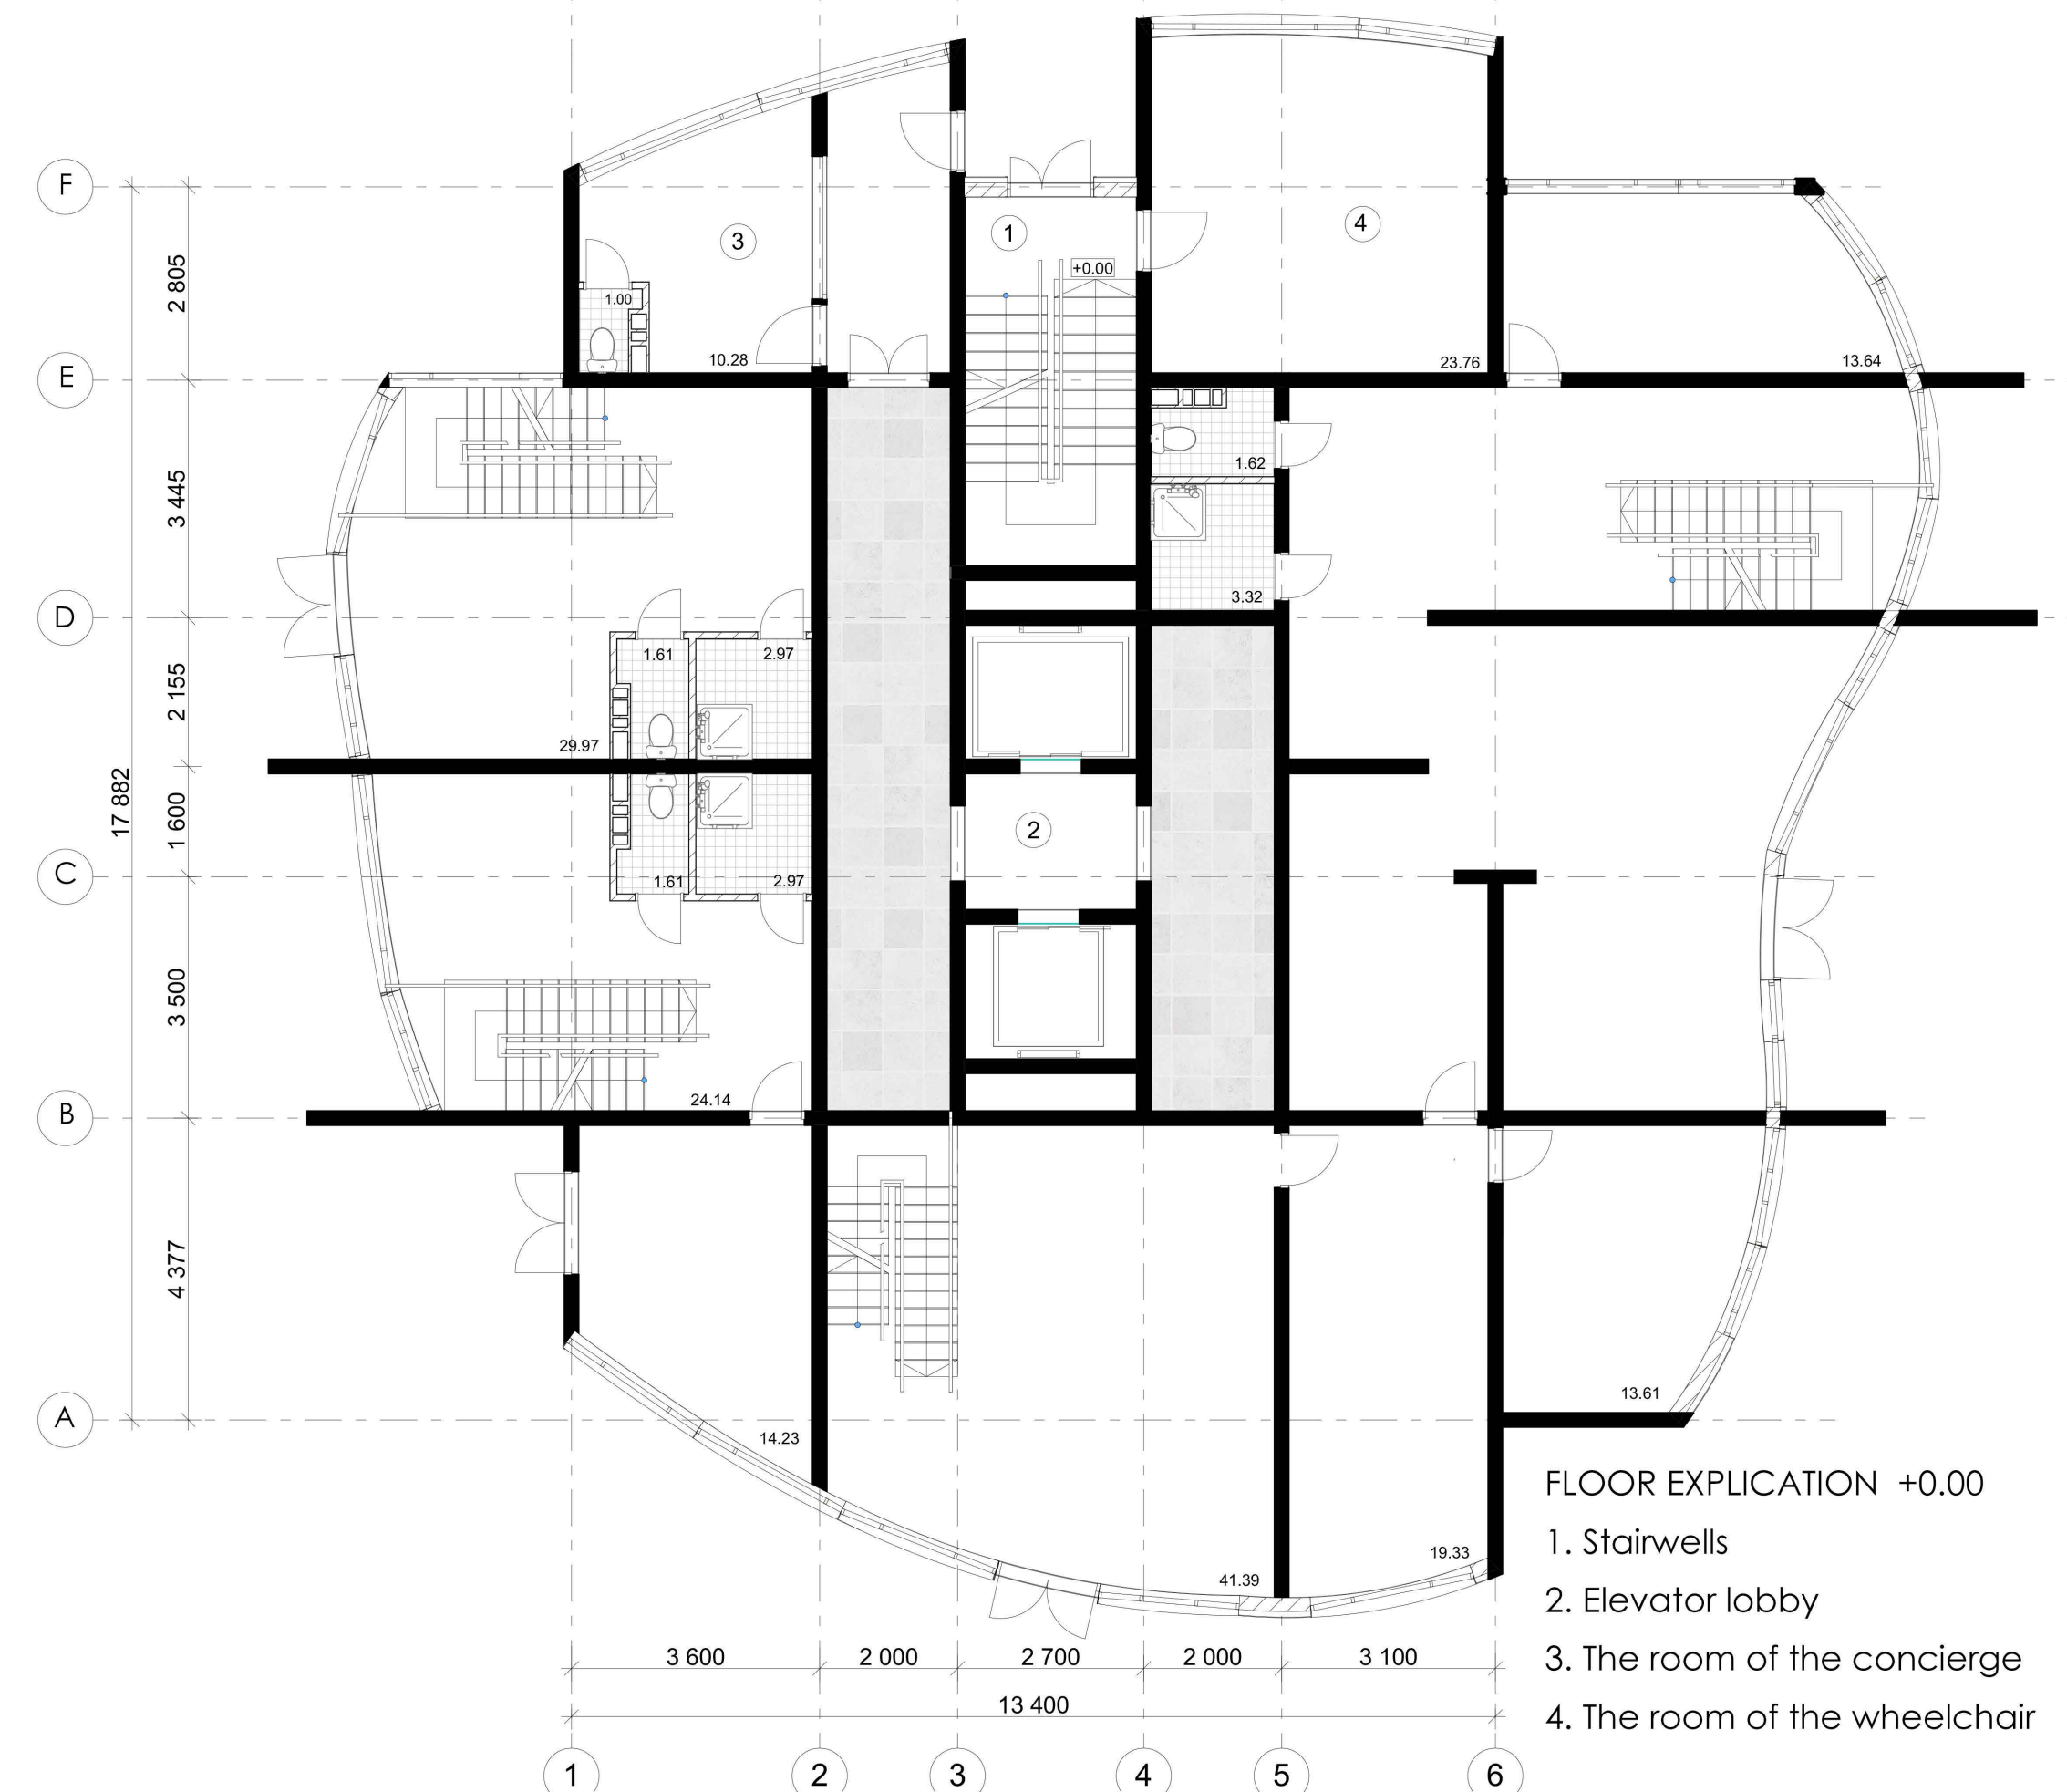


Facade in axes 6-1 M 1:200

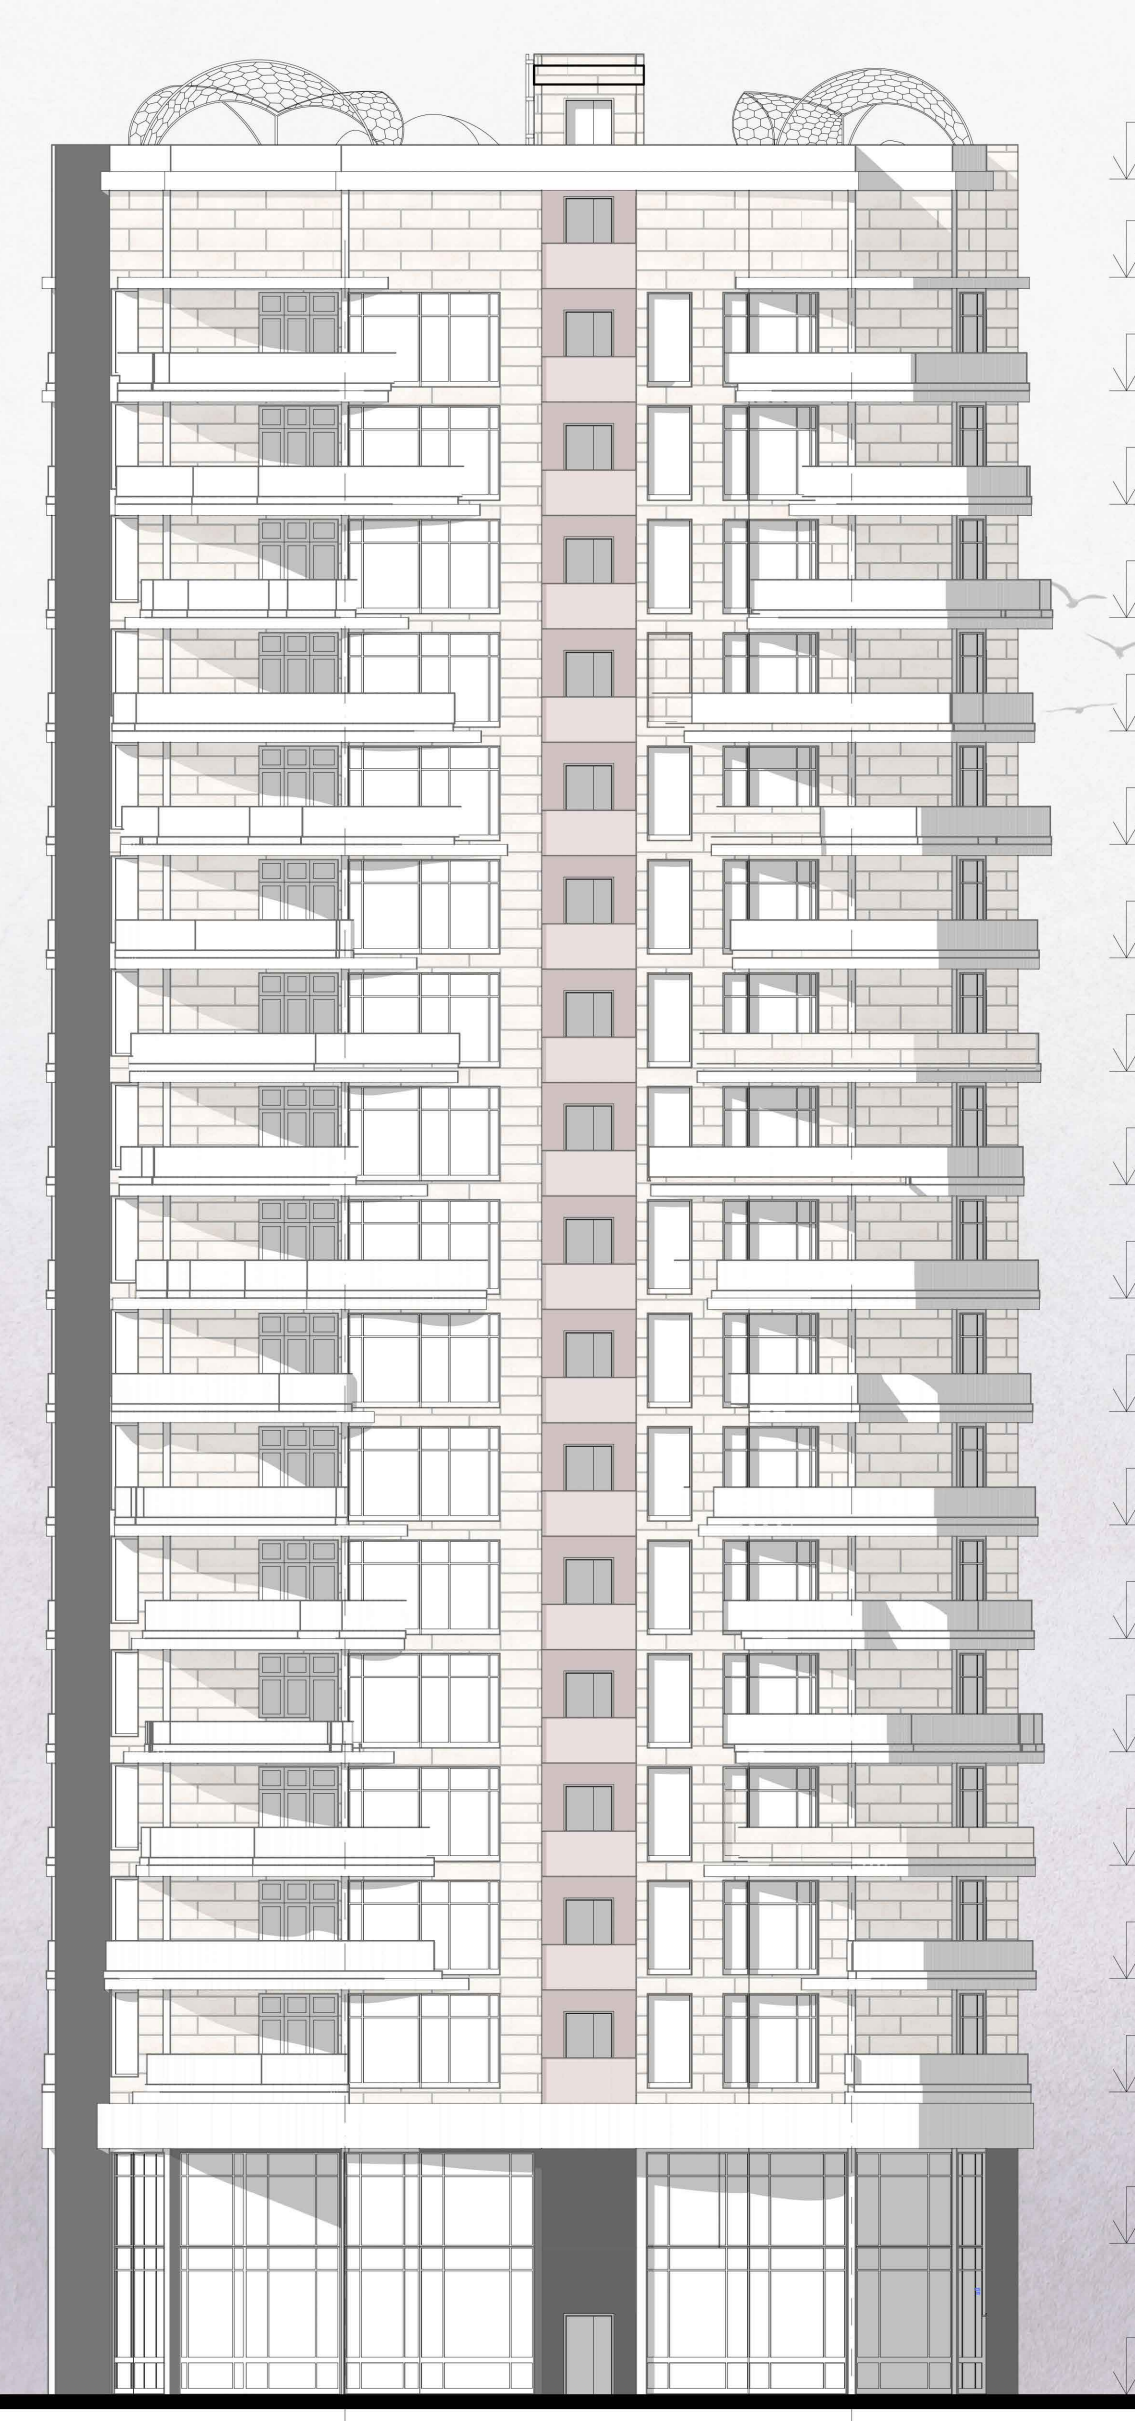


Facade in axes F-A M 1:200

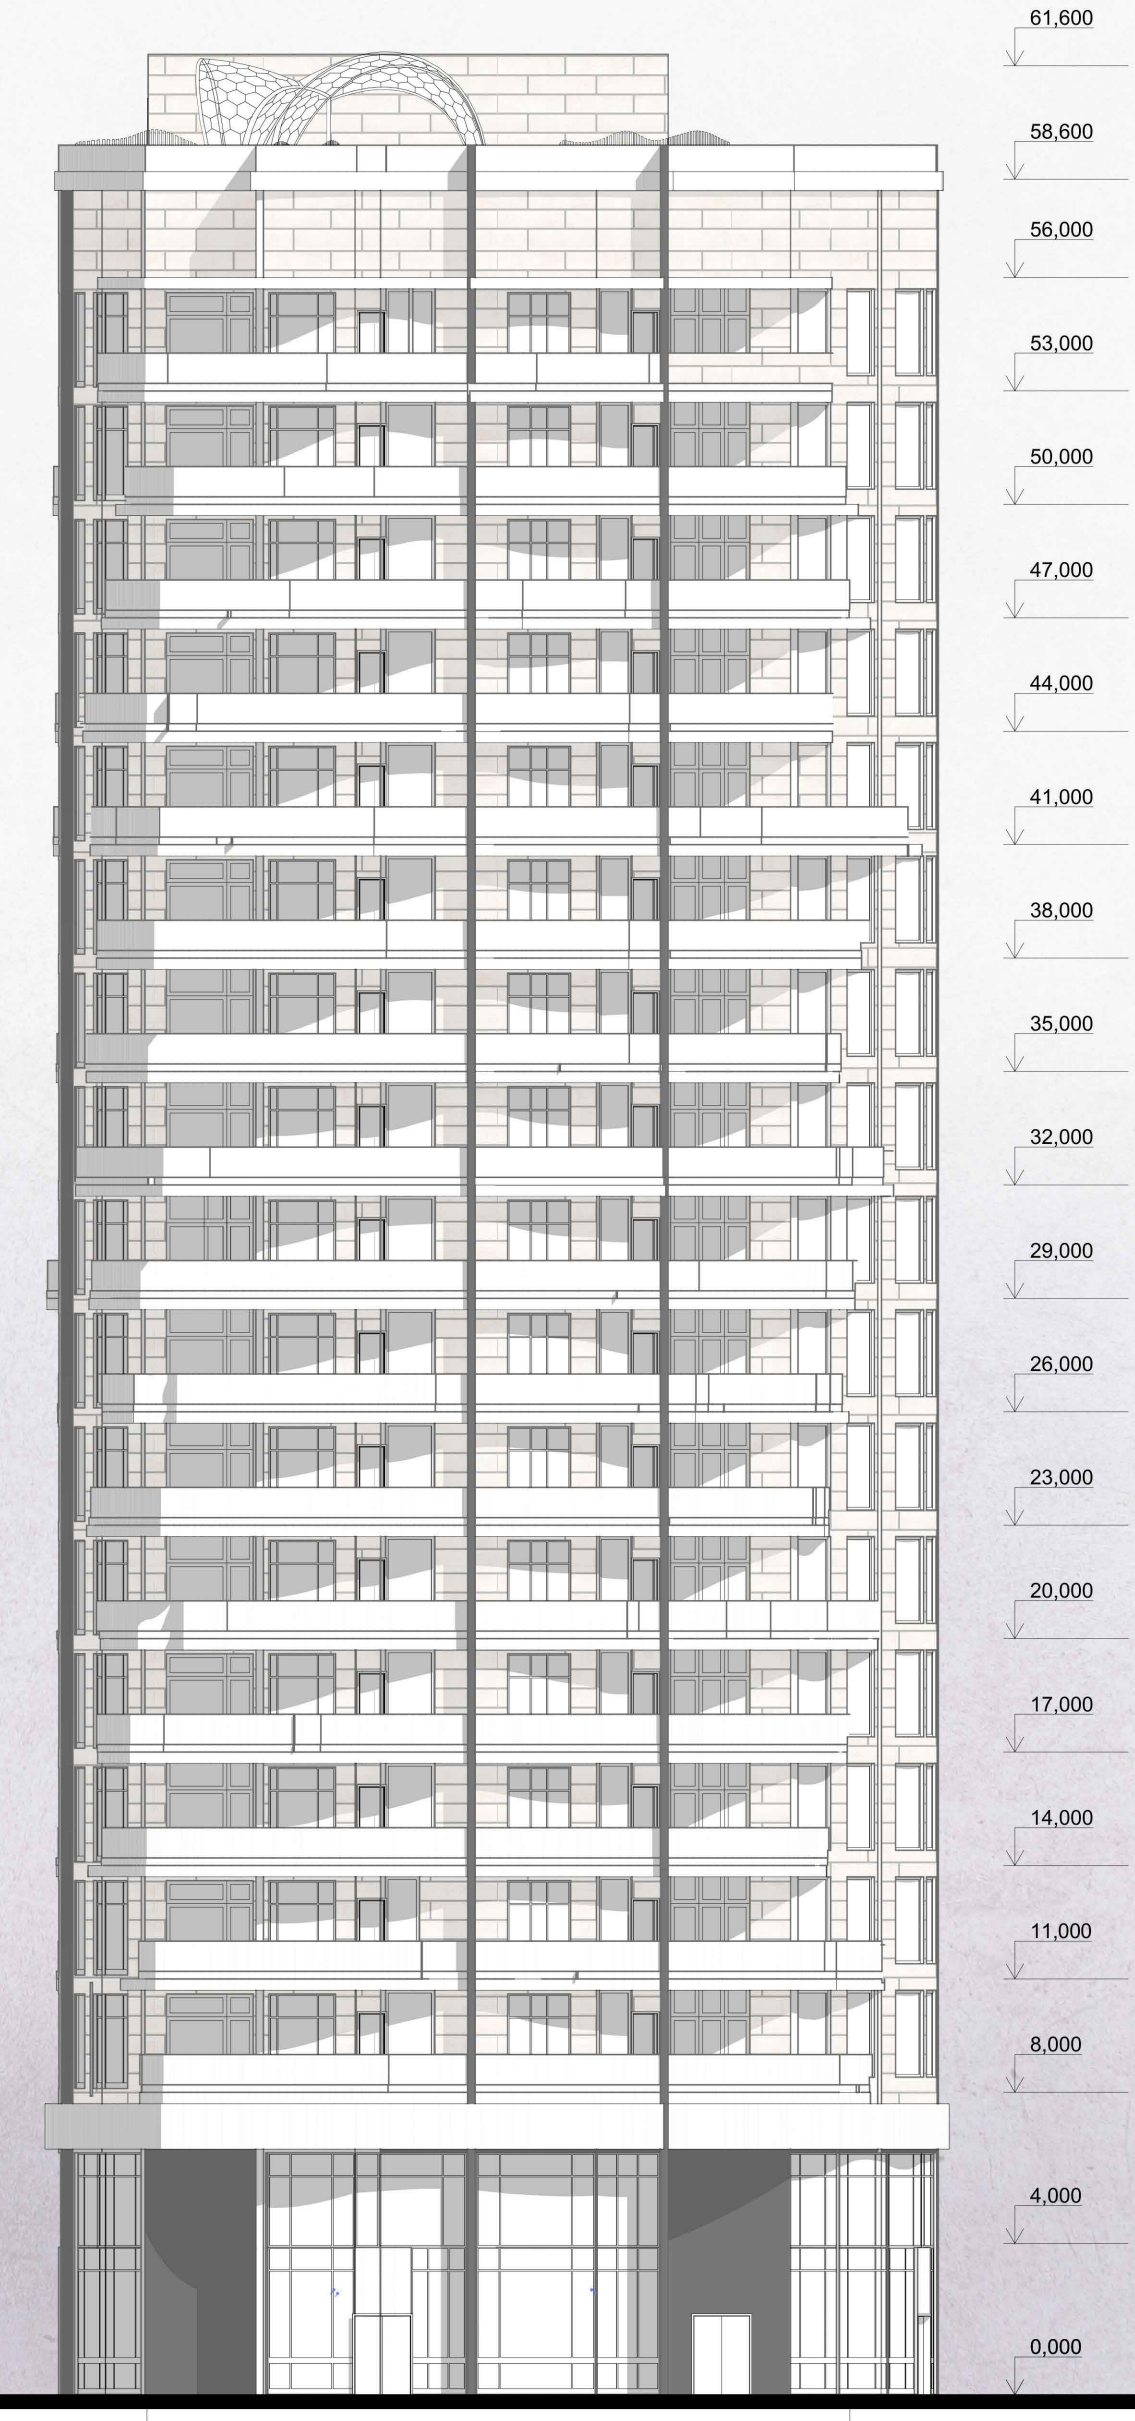

Technical and economic indicators		Explanation to the general plane	
\$ area		1. The design of the building	
Population density	400p/ha	2. Commercial premises	
Number of floors	19 floor	3. Recreation area	
Number of residential floors	16 floor	4. Children's playground	
Number of apartments	80app	Road	
Number of residents per house	240p	Landscaping	
\$ children's playground	1890 m <sup>2</sup>	Children's playground	
\$ recreation area	590m <sup>2</sup>	Recreation area	
\$ cover	5780m <sup>2</sup>	Underground parking	

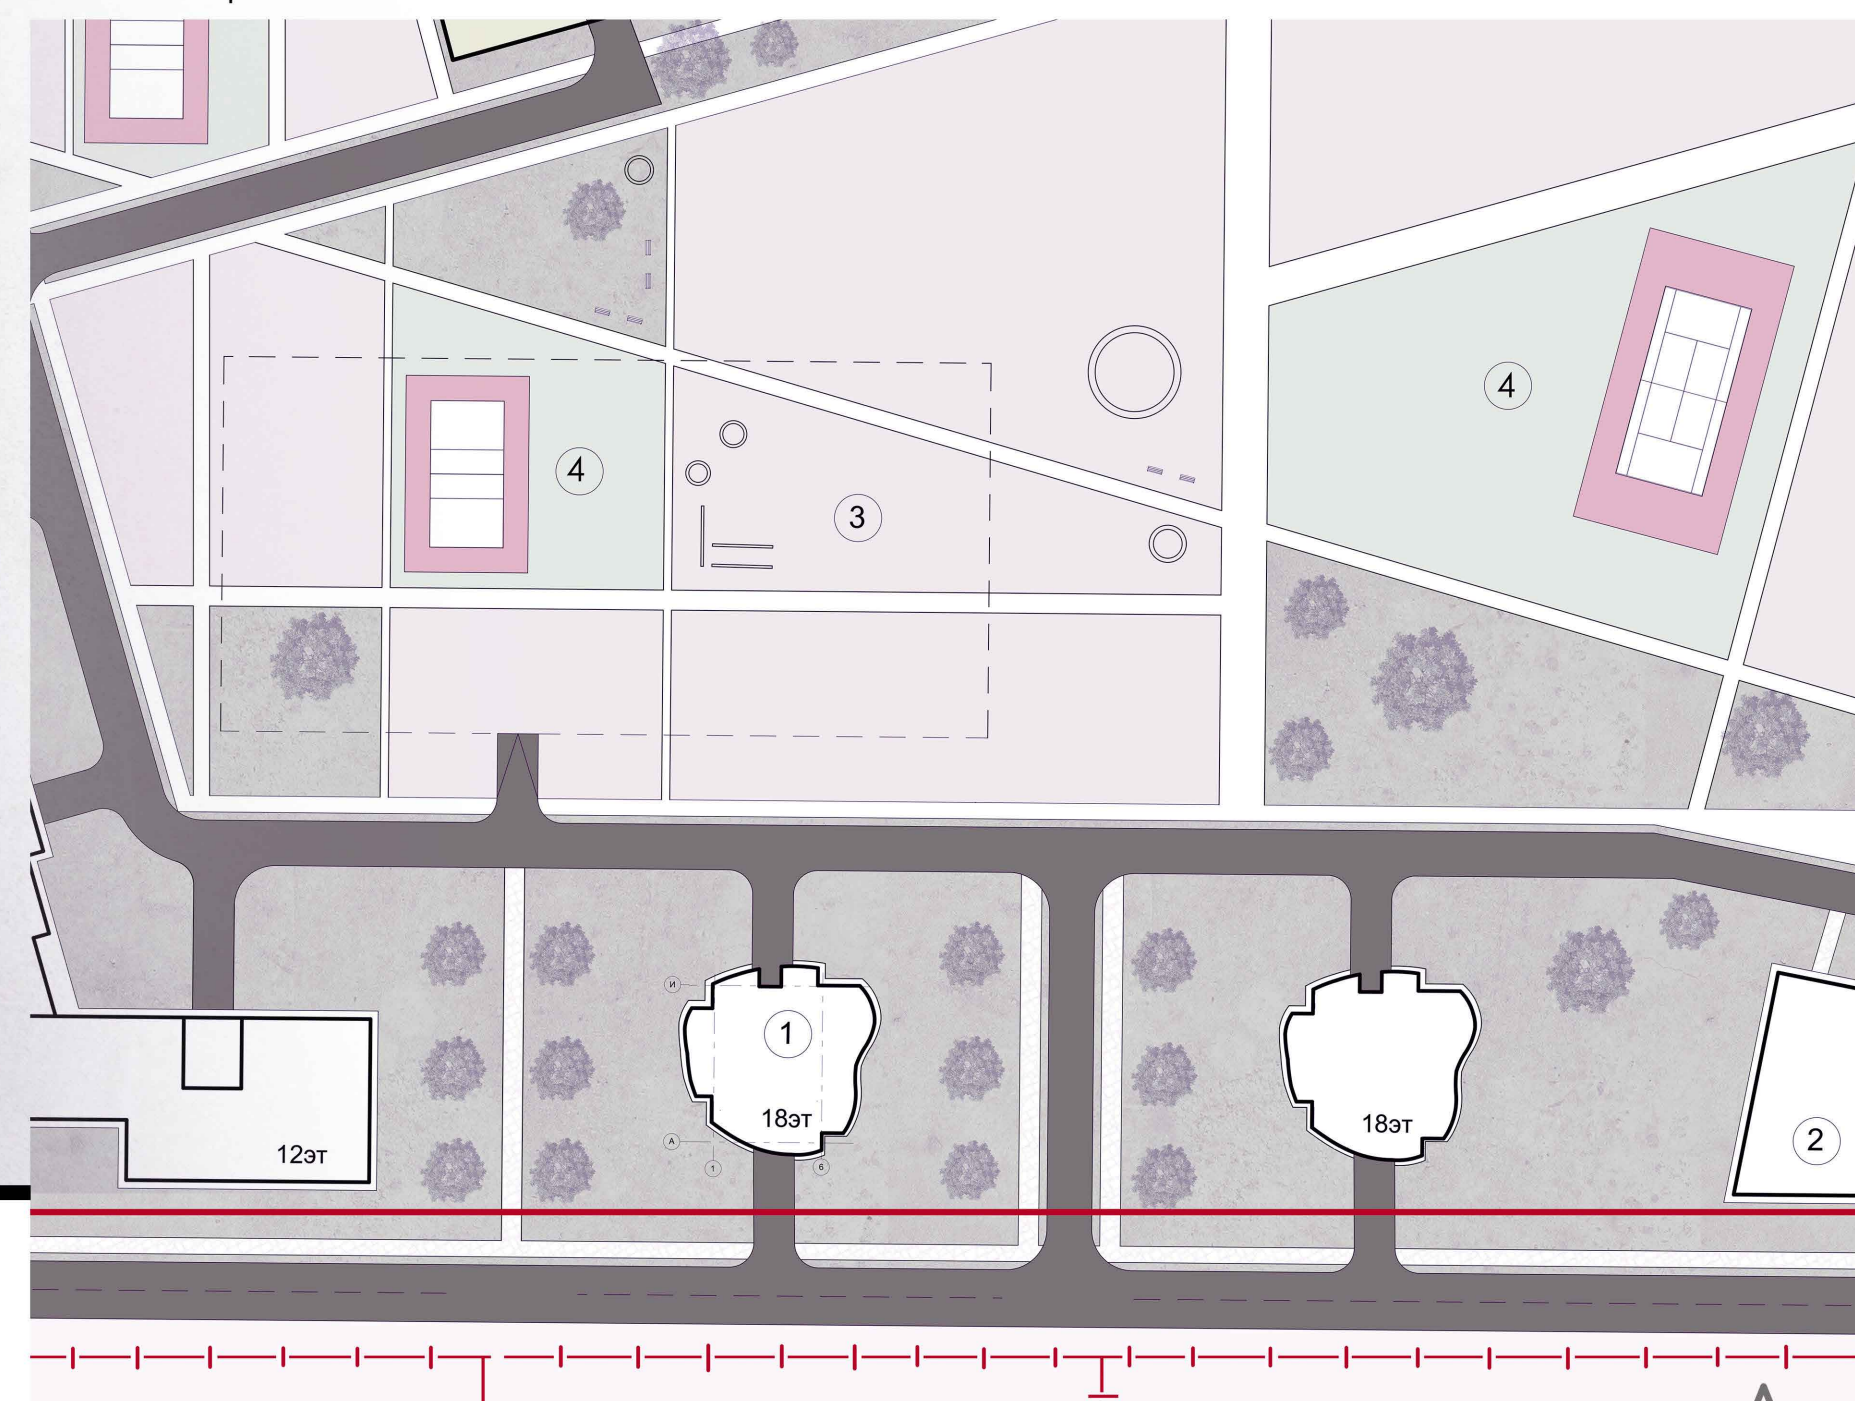

Typical floor plane +8.00 M 1:100

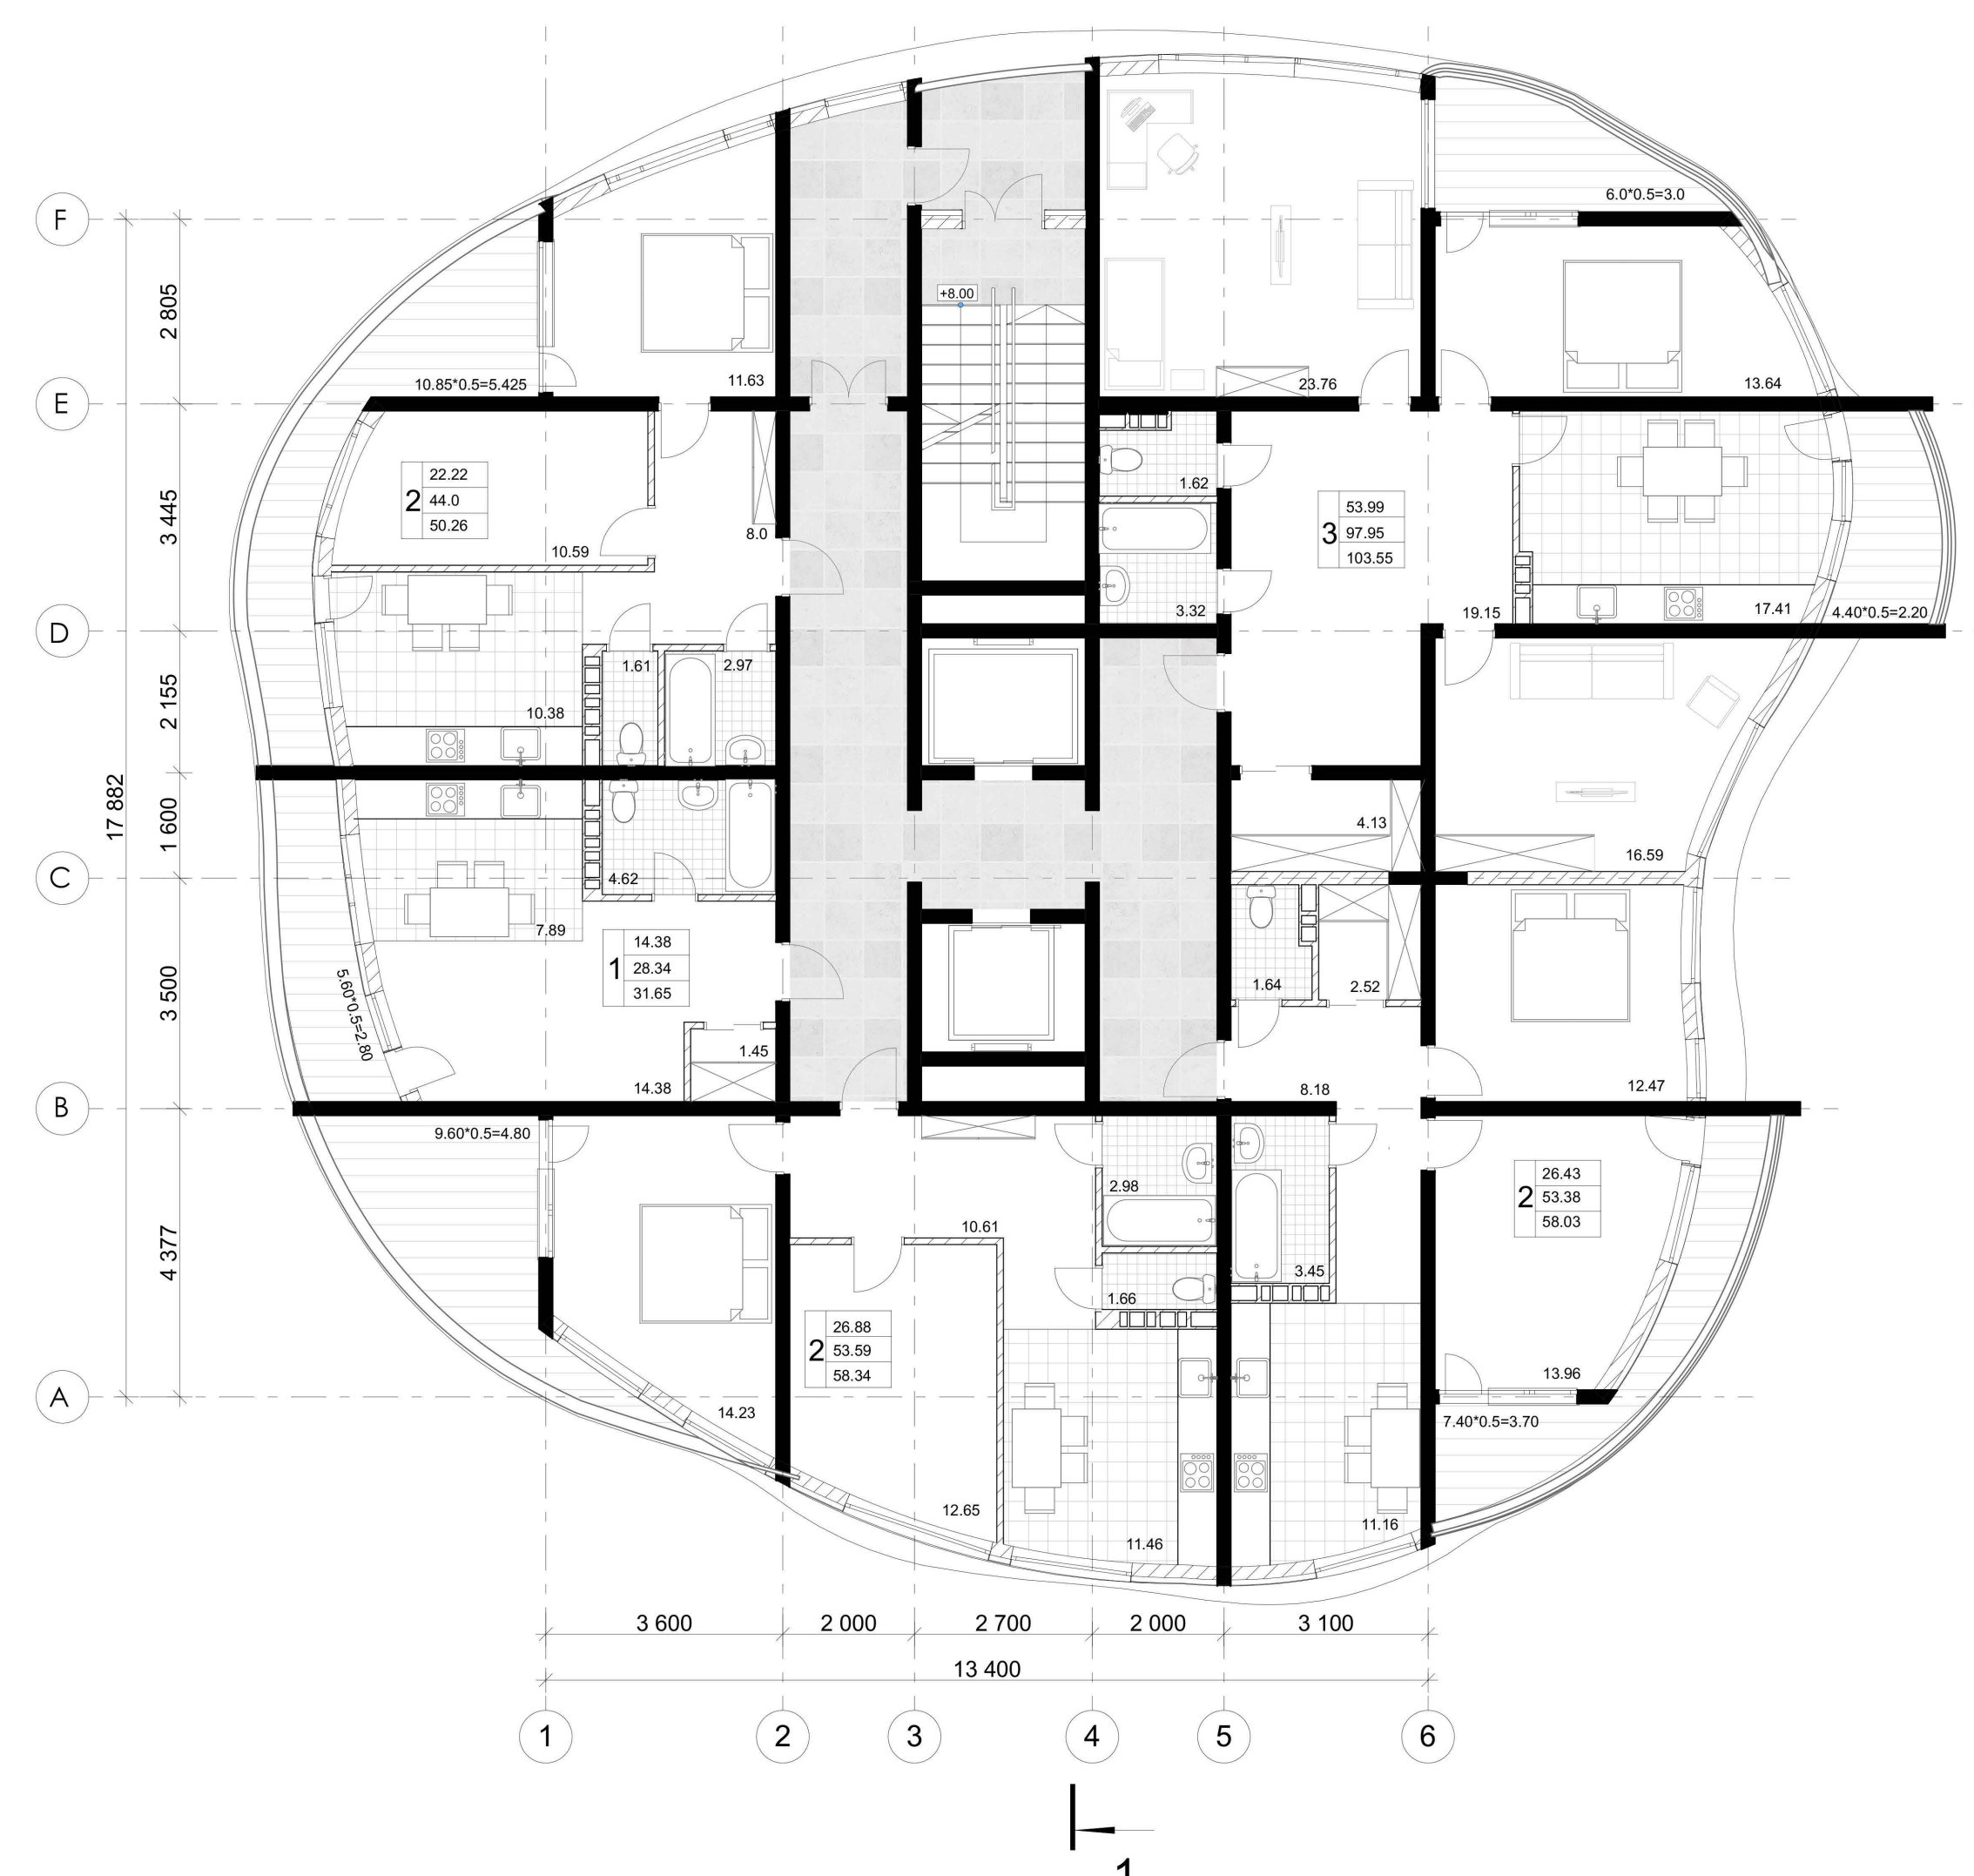

The plane of the operated roof +58.800 M 1:100

