



CUT B - B'

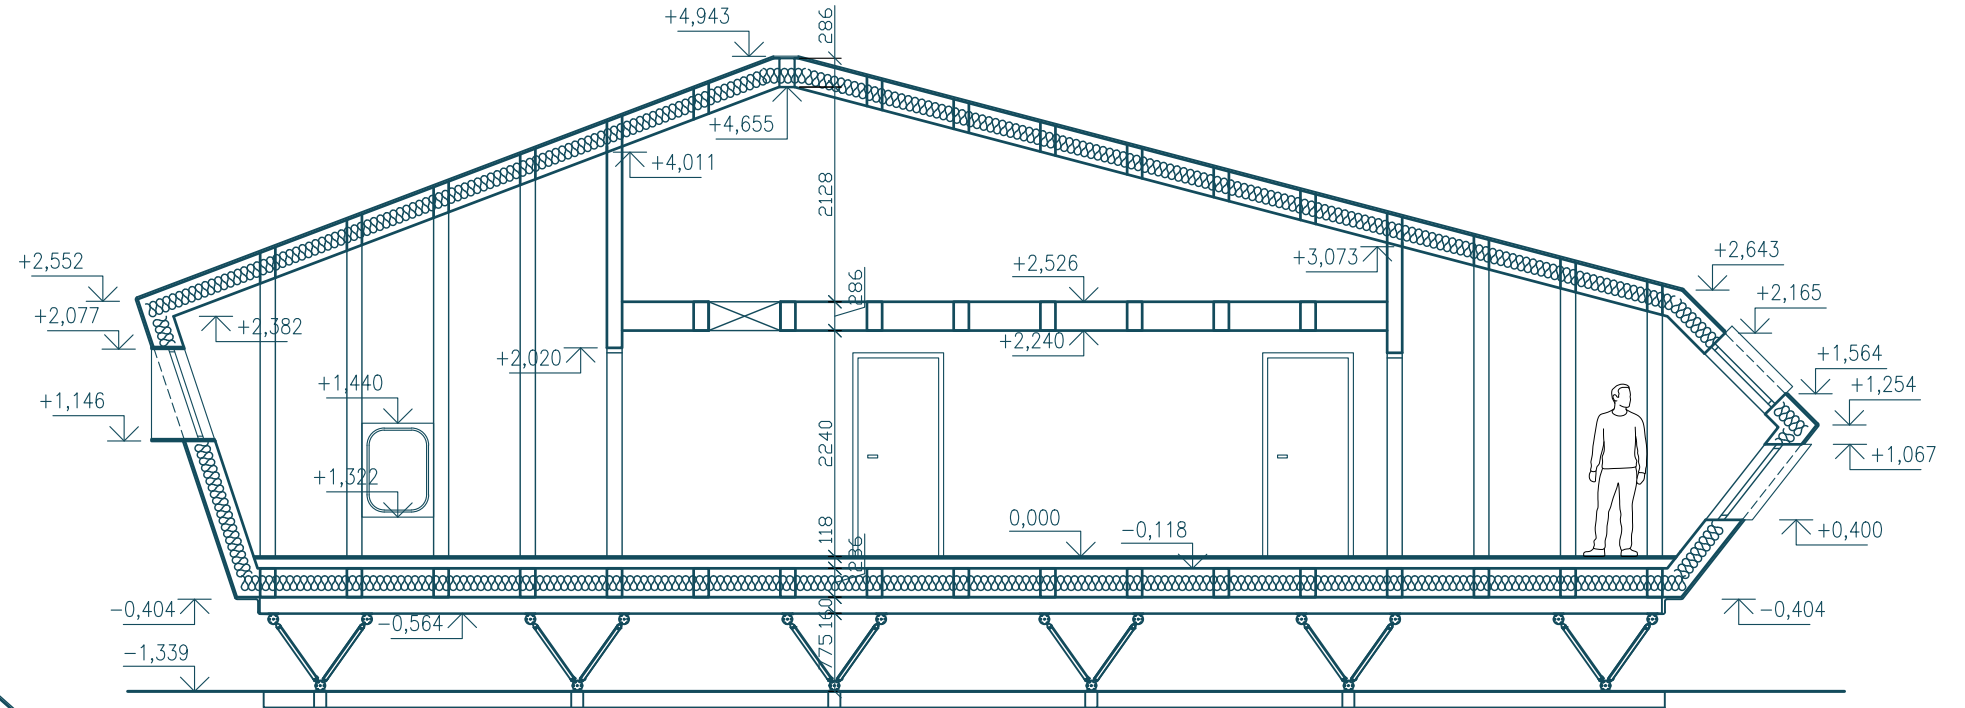

CUT A - A'

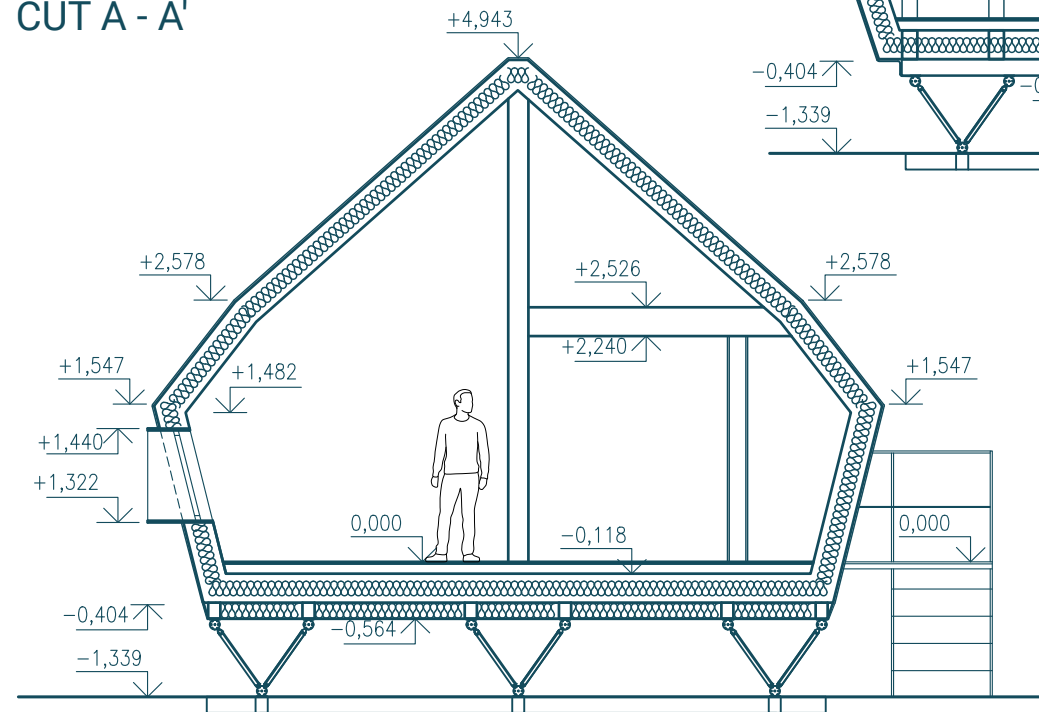

CUTS - A - A'; B - B'

MAIN BUILDING