

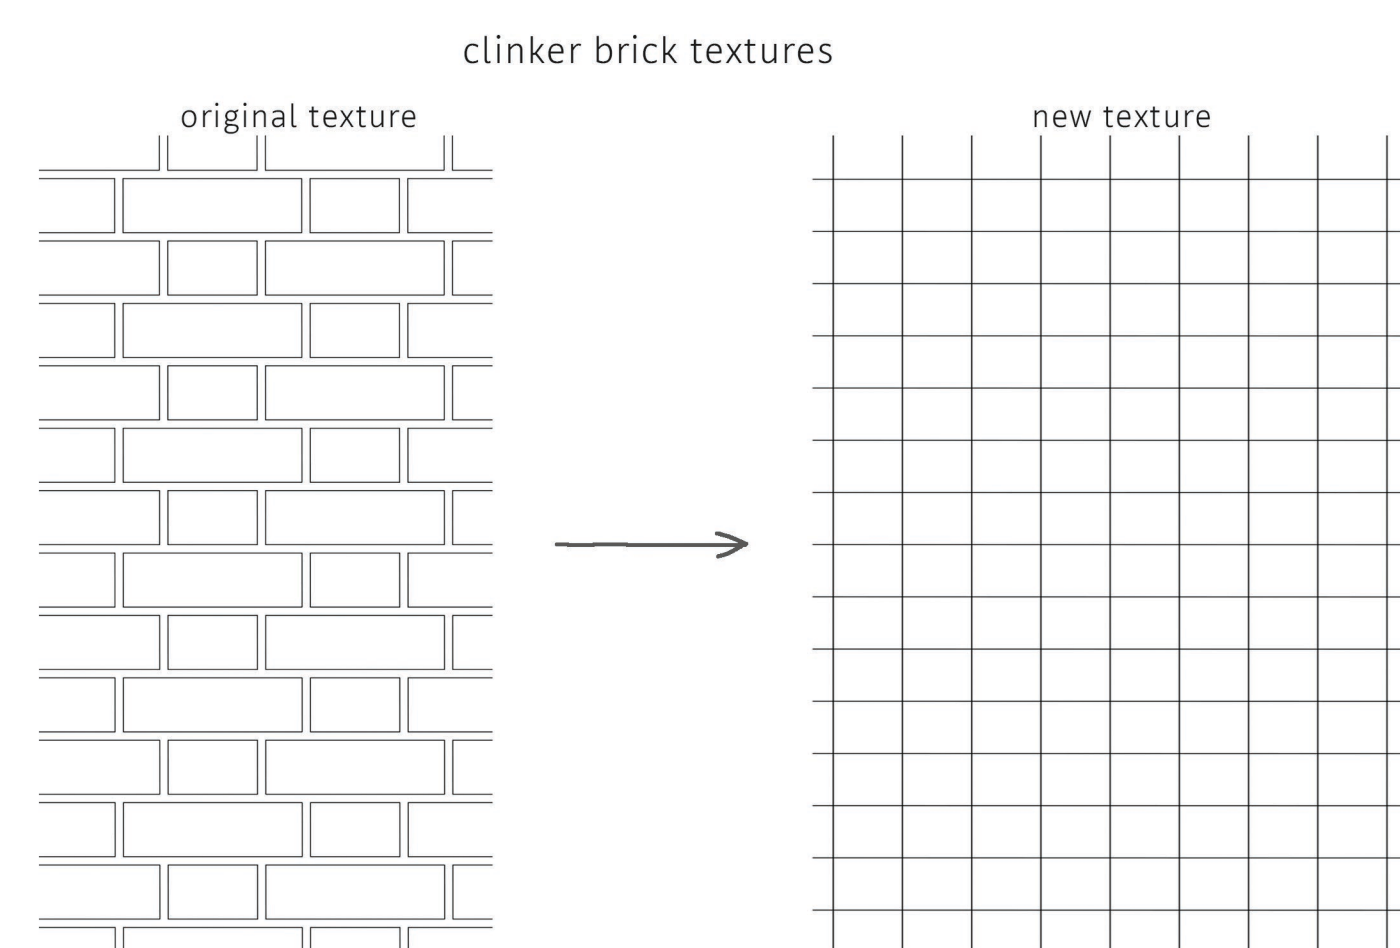
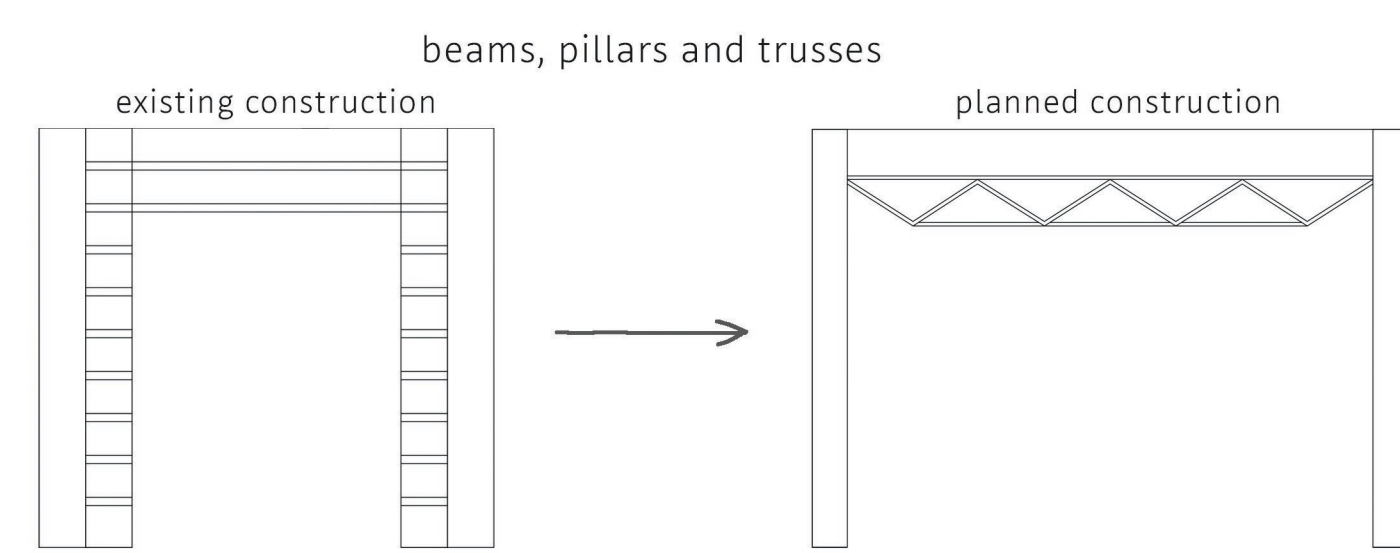
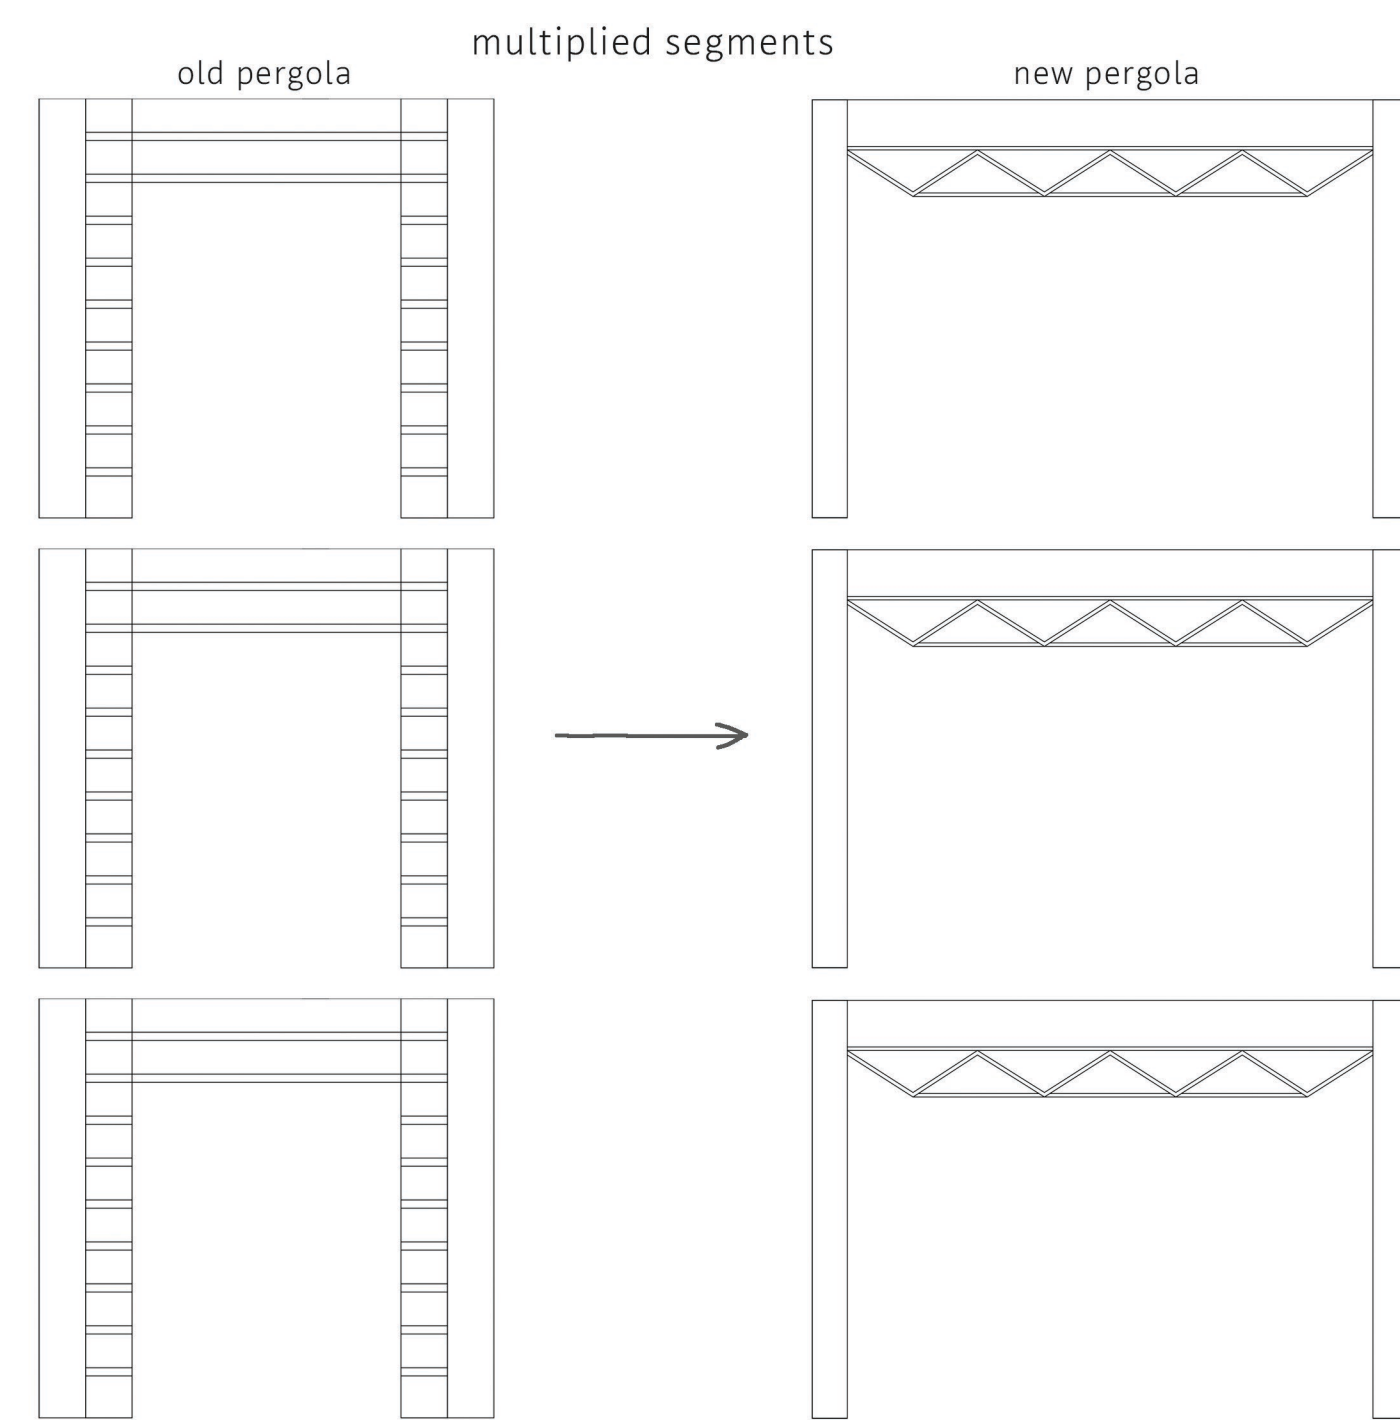


coffeehouse in the róžanka garden

design process diagram

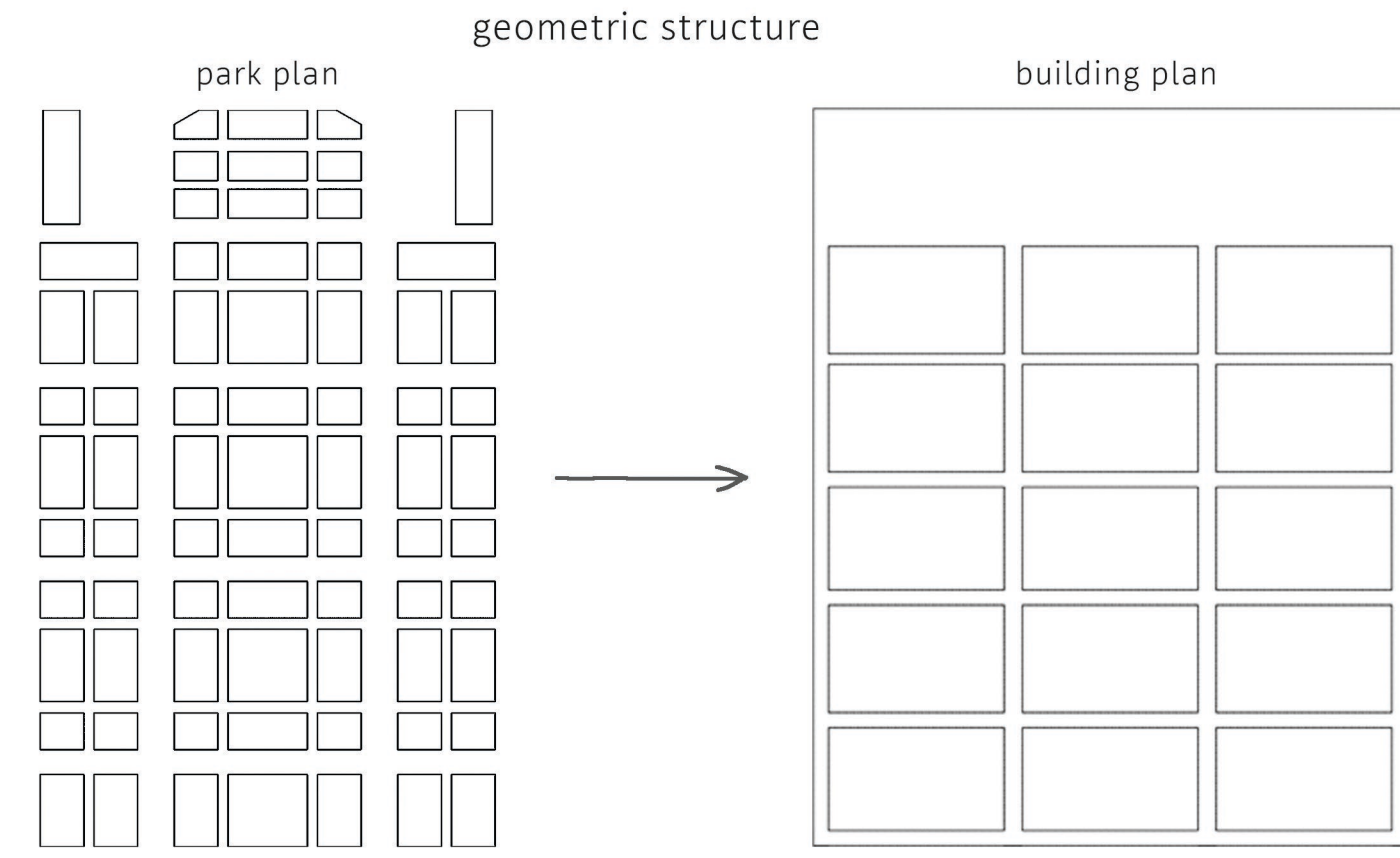

site plan 1:250

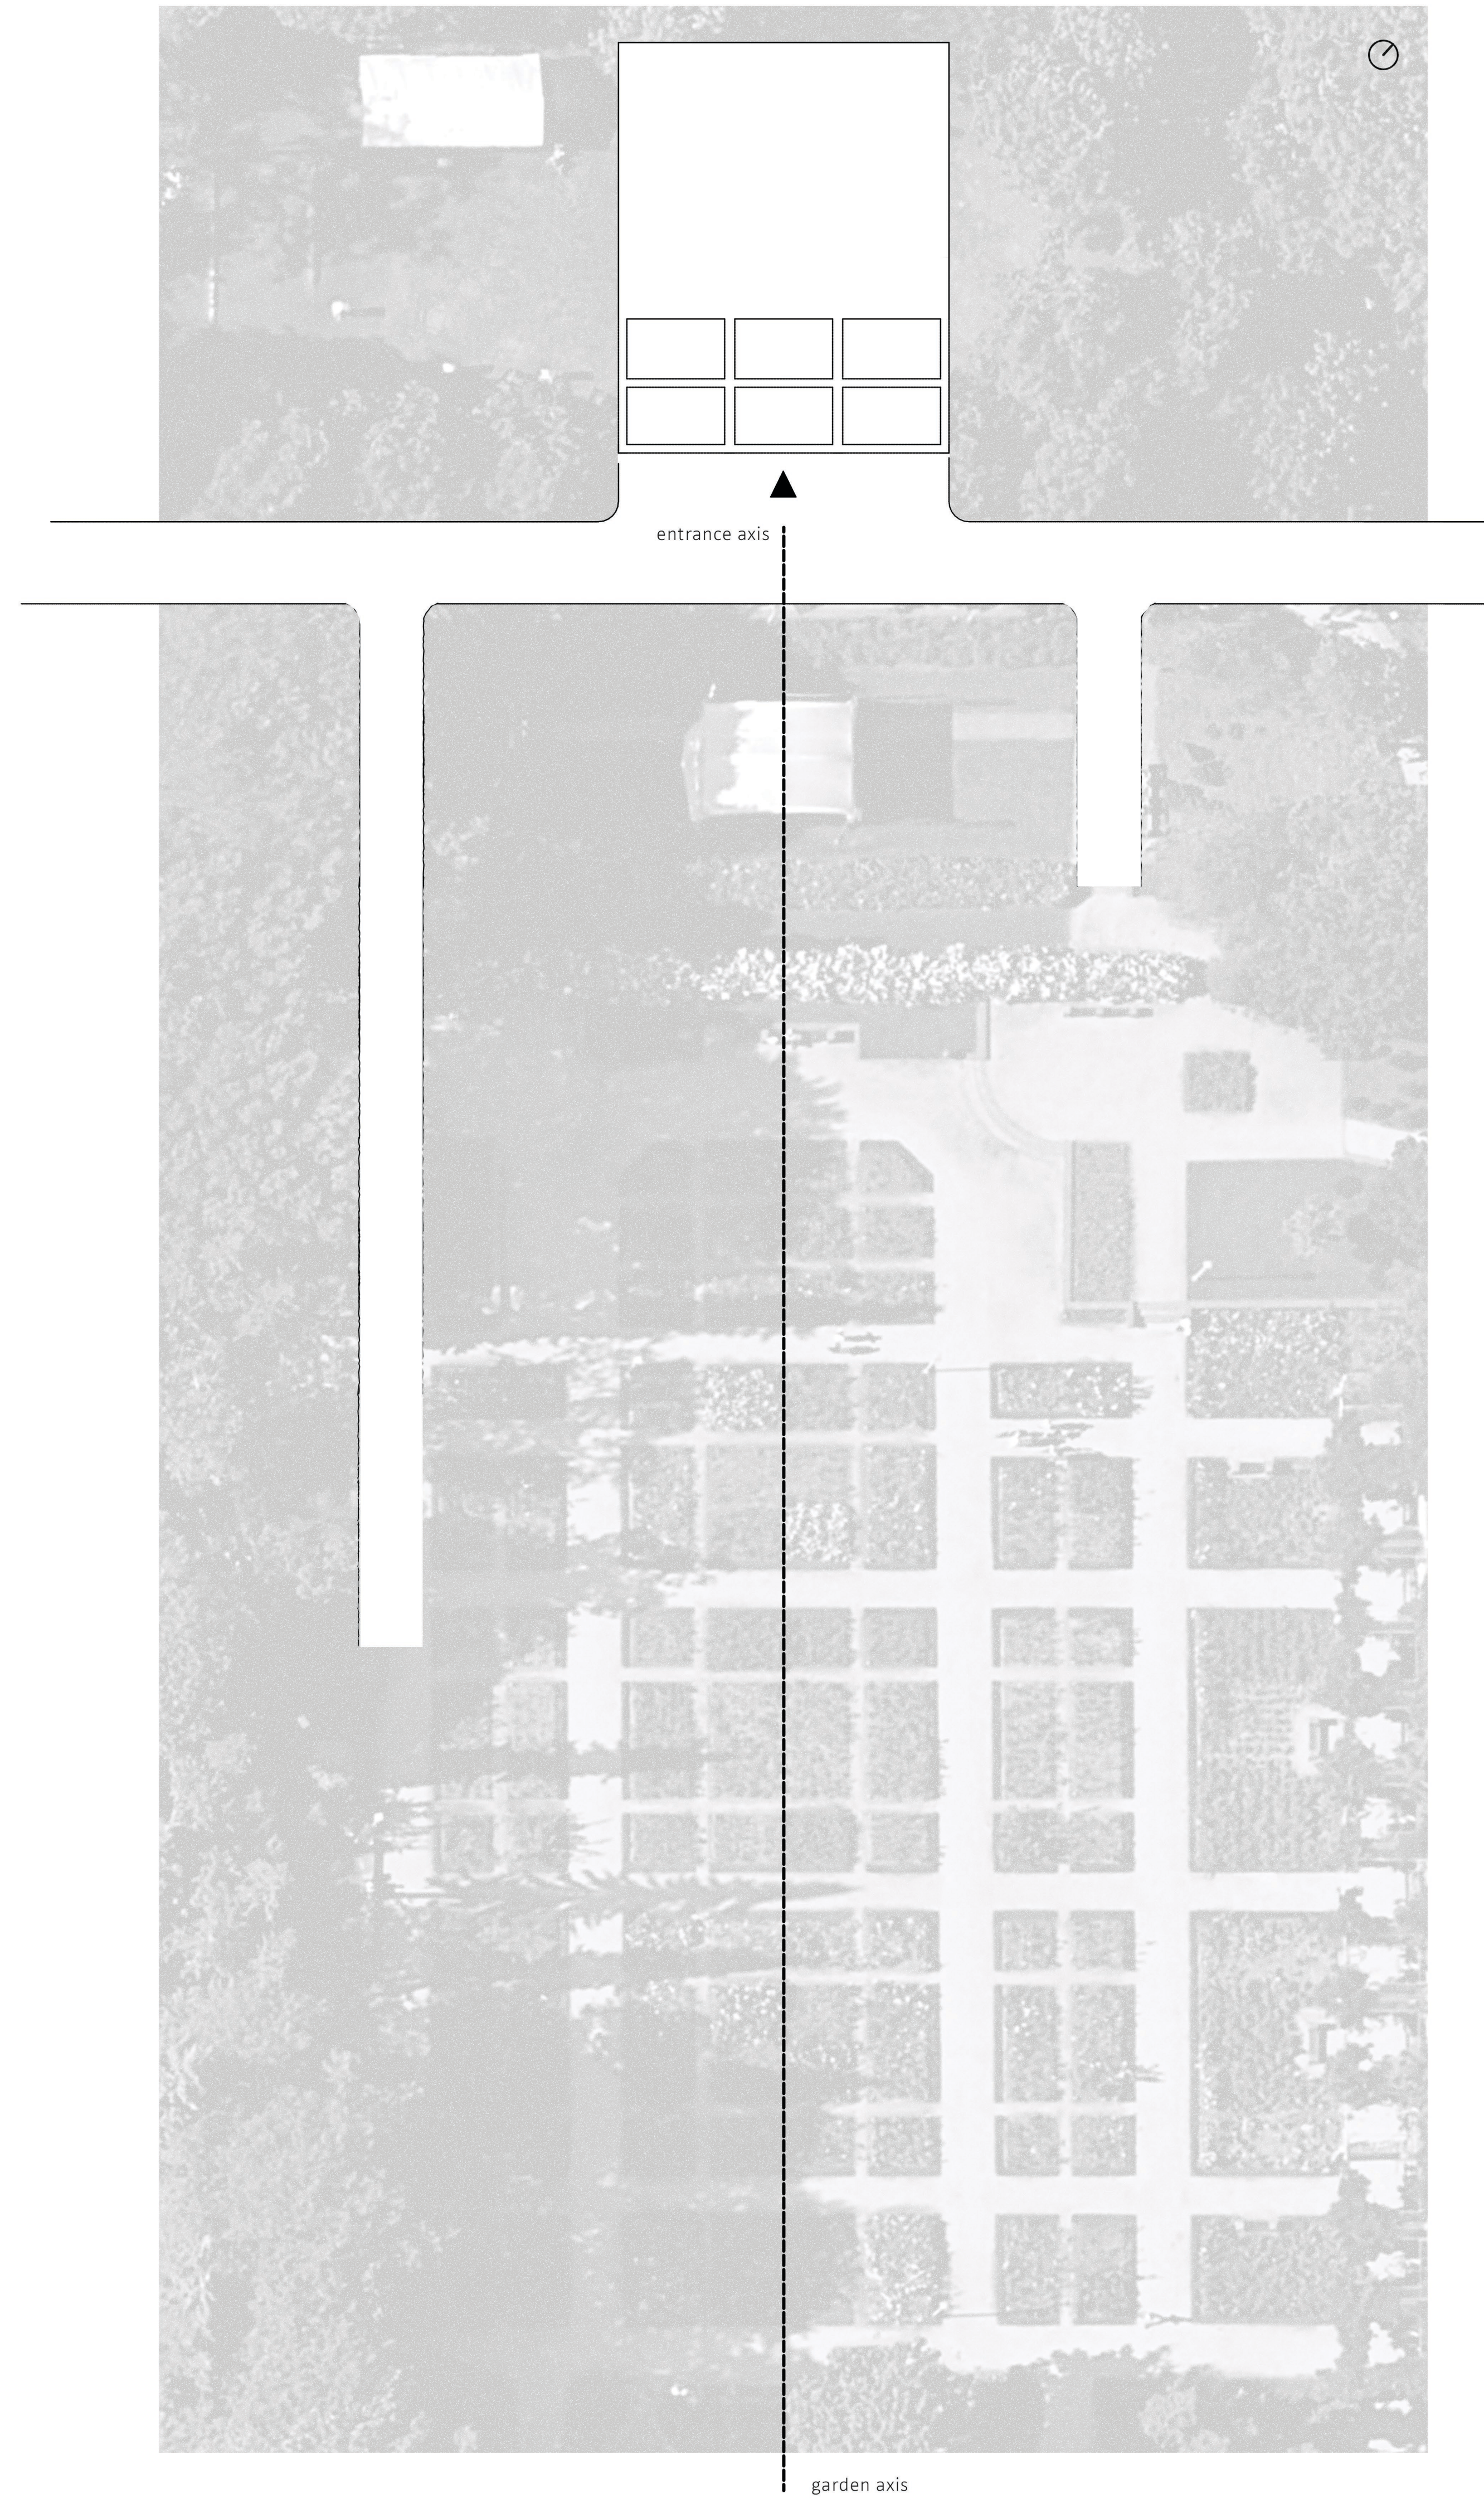

axonomic view

