


CROSS SECTION 1:500

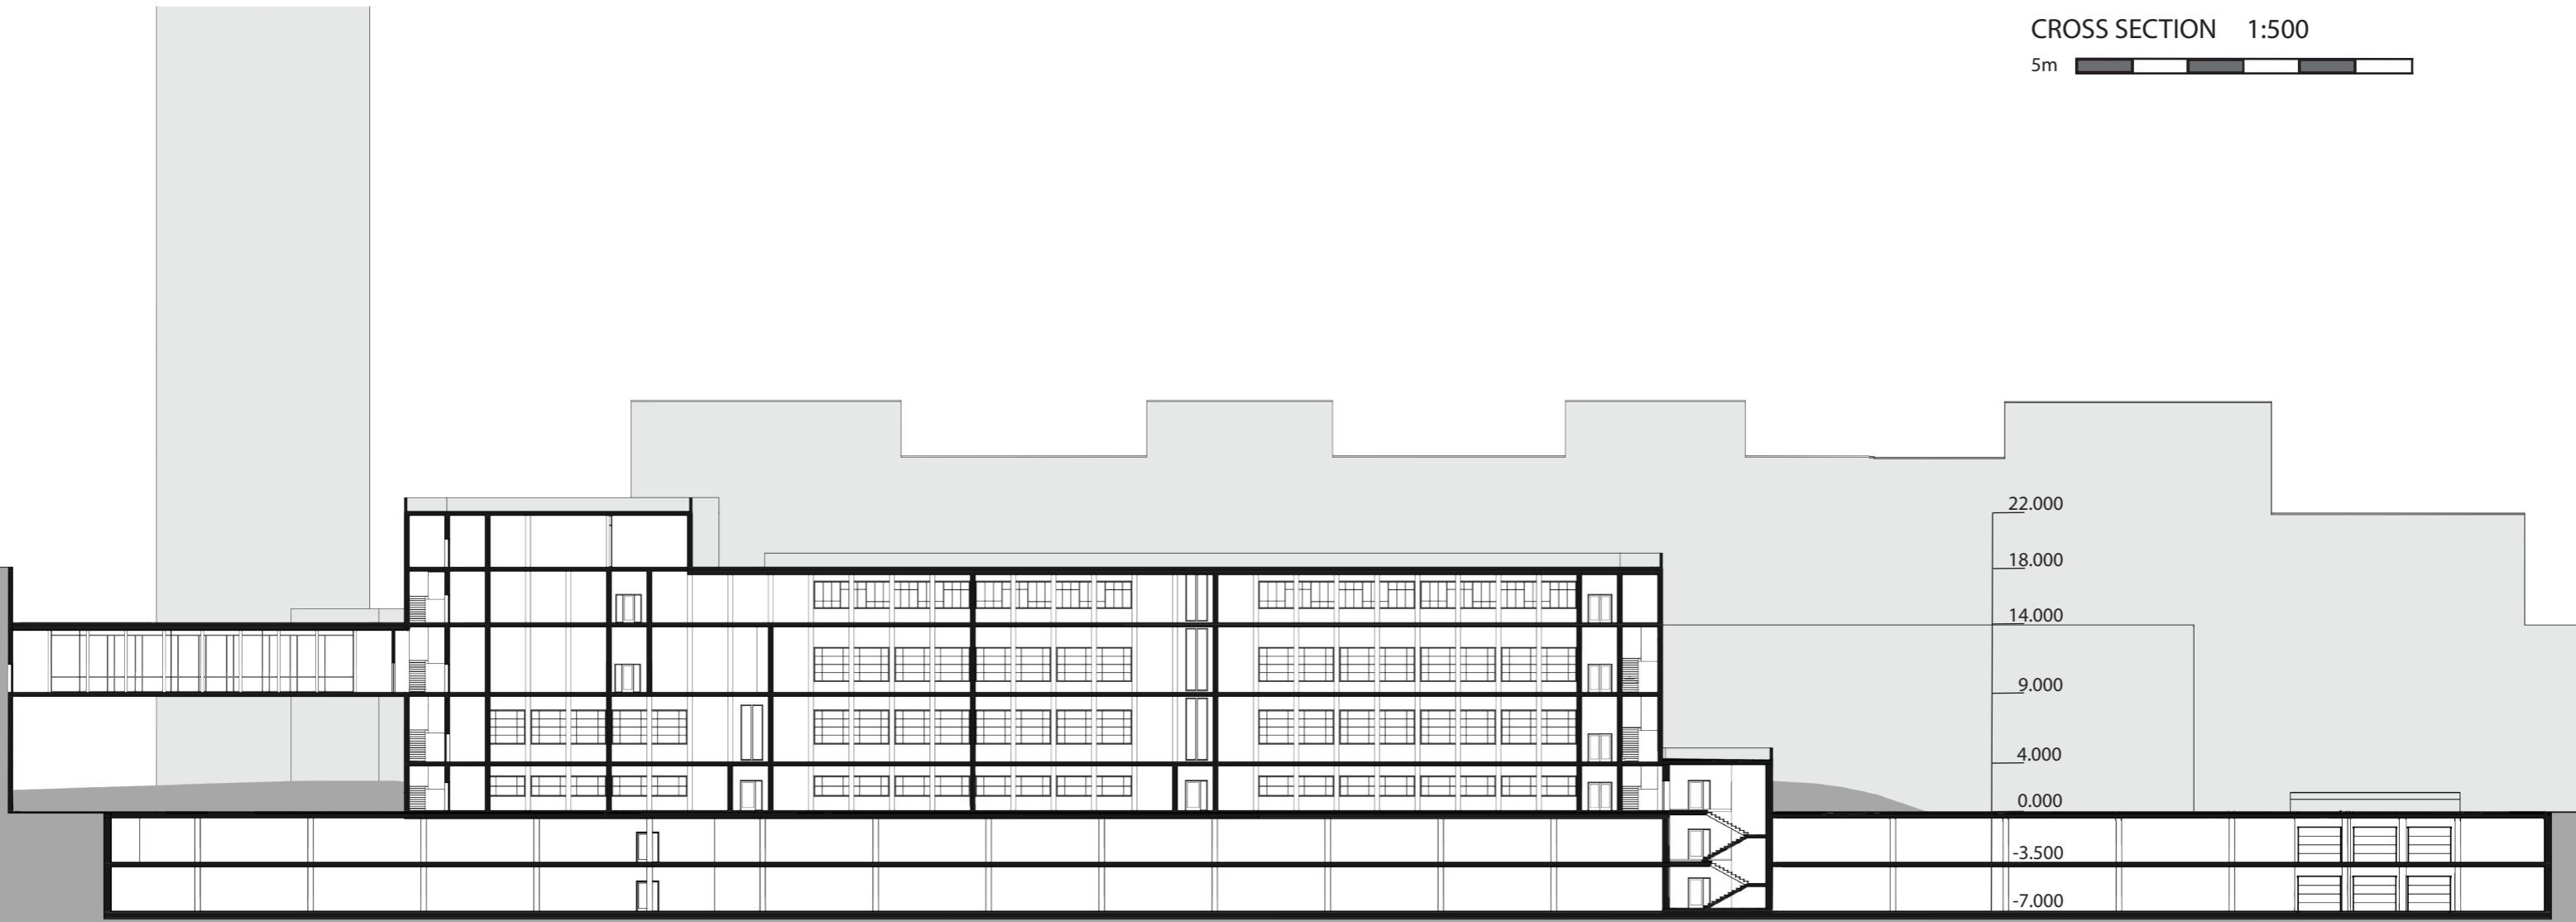

LONGITUDAL SECTION 1:500

