





reception

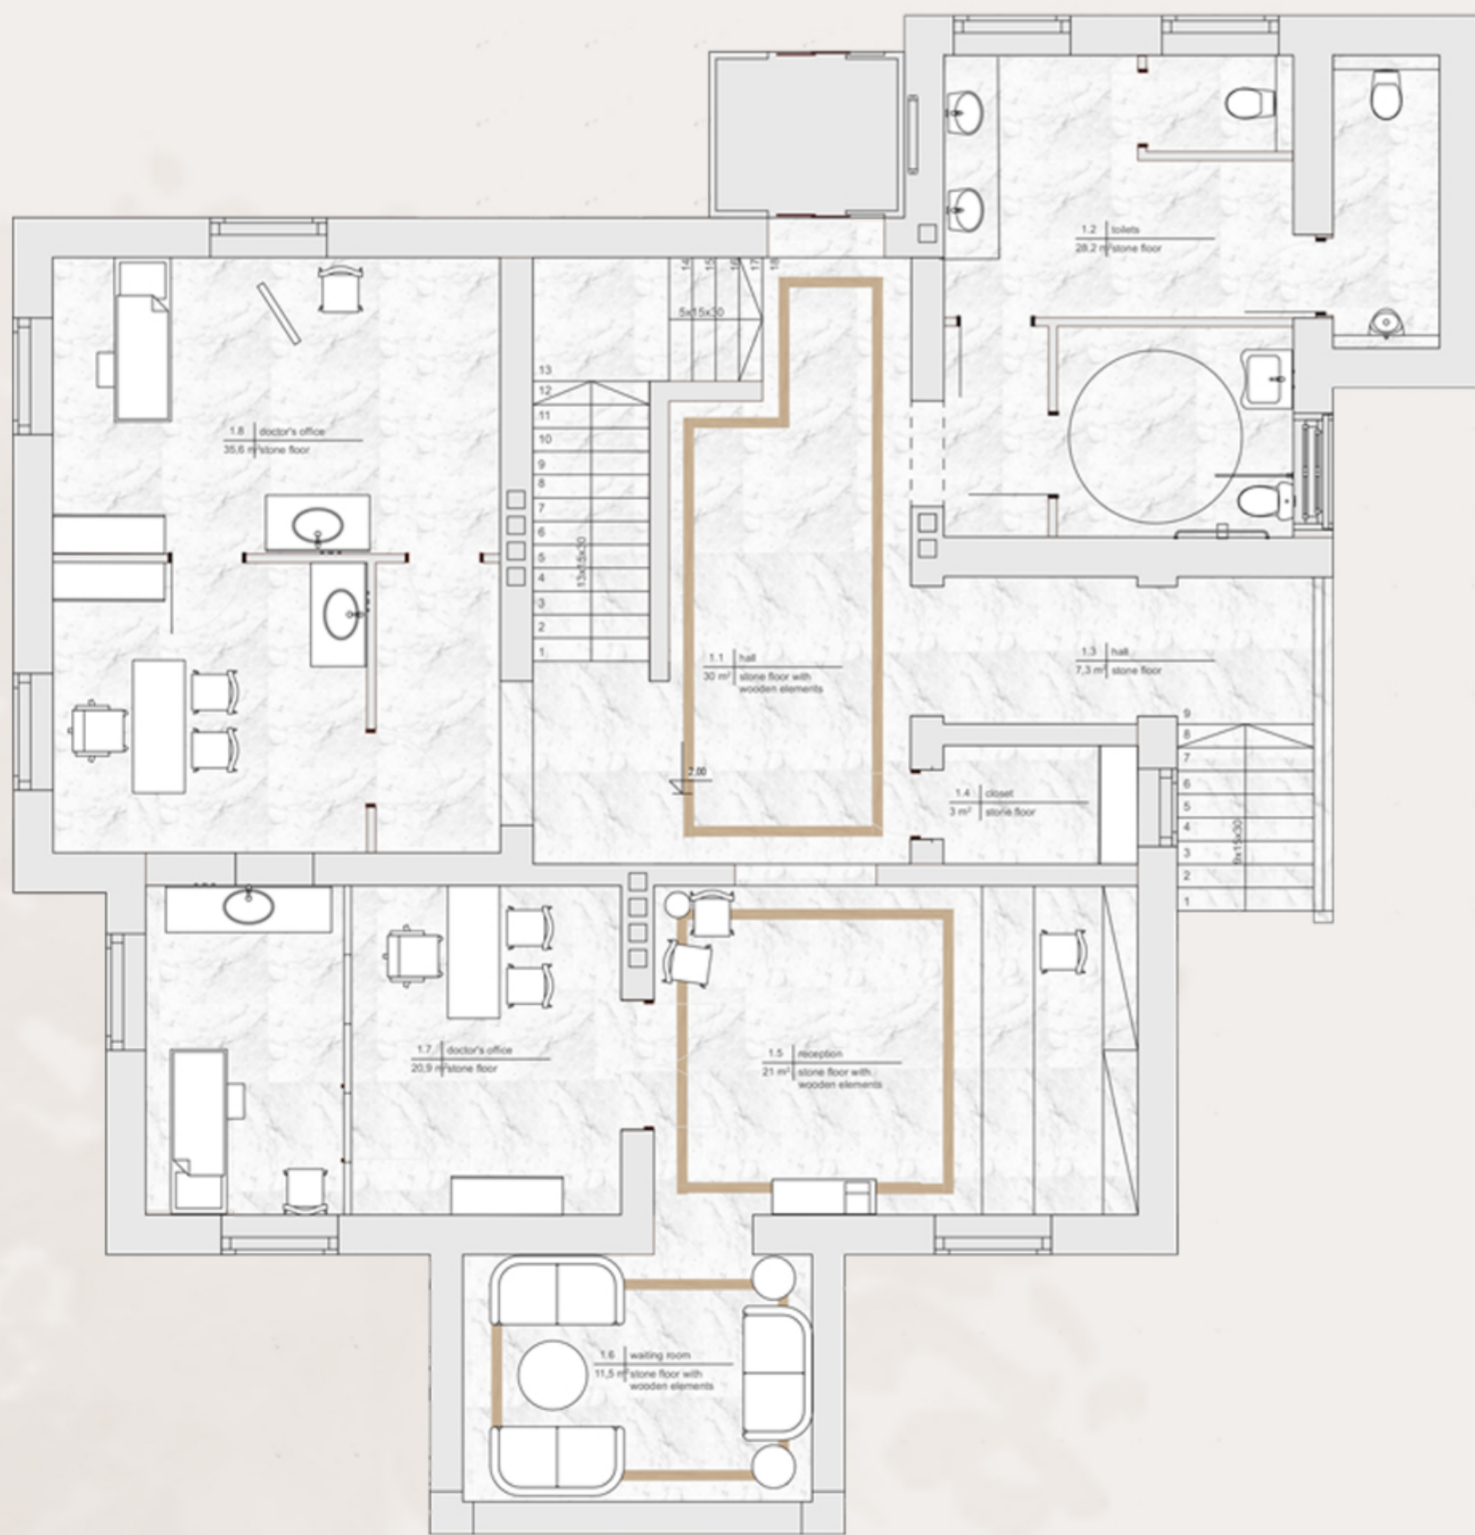

ground floor plan, 1:100
interior

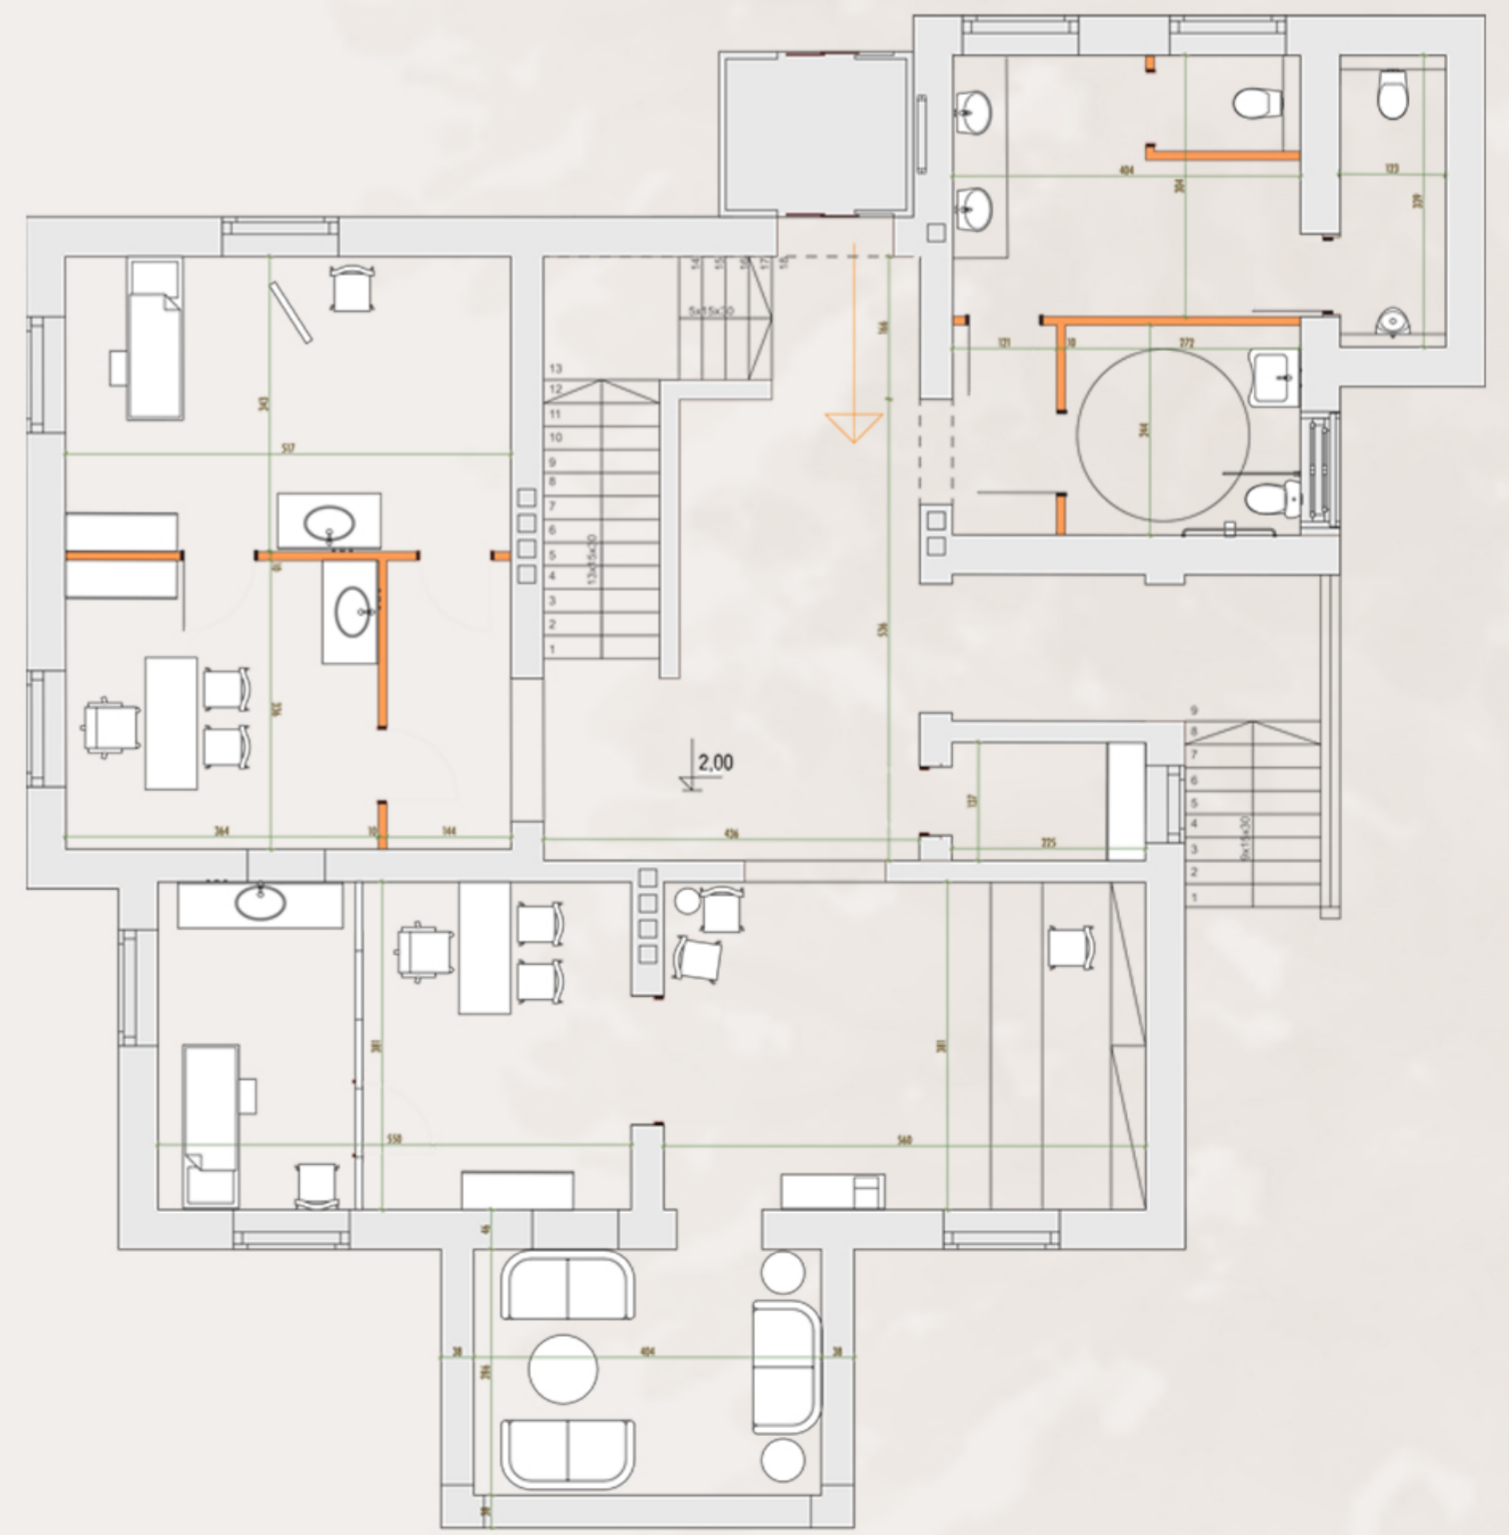

ground floor plan, 1:100
architecture