




doctor's office

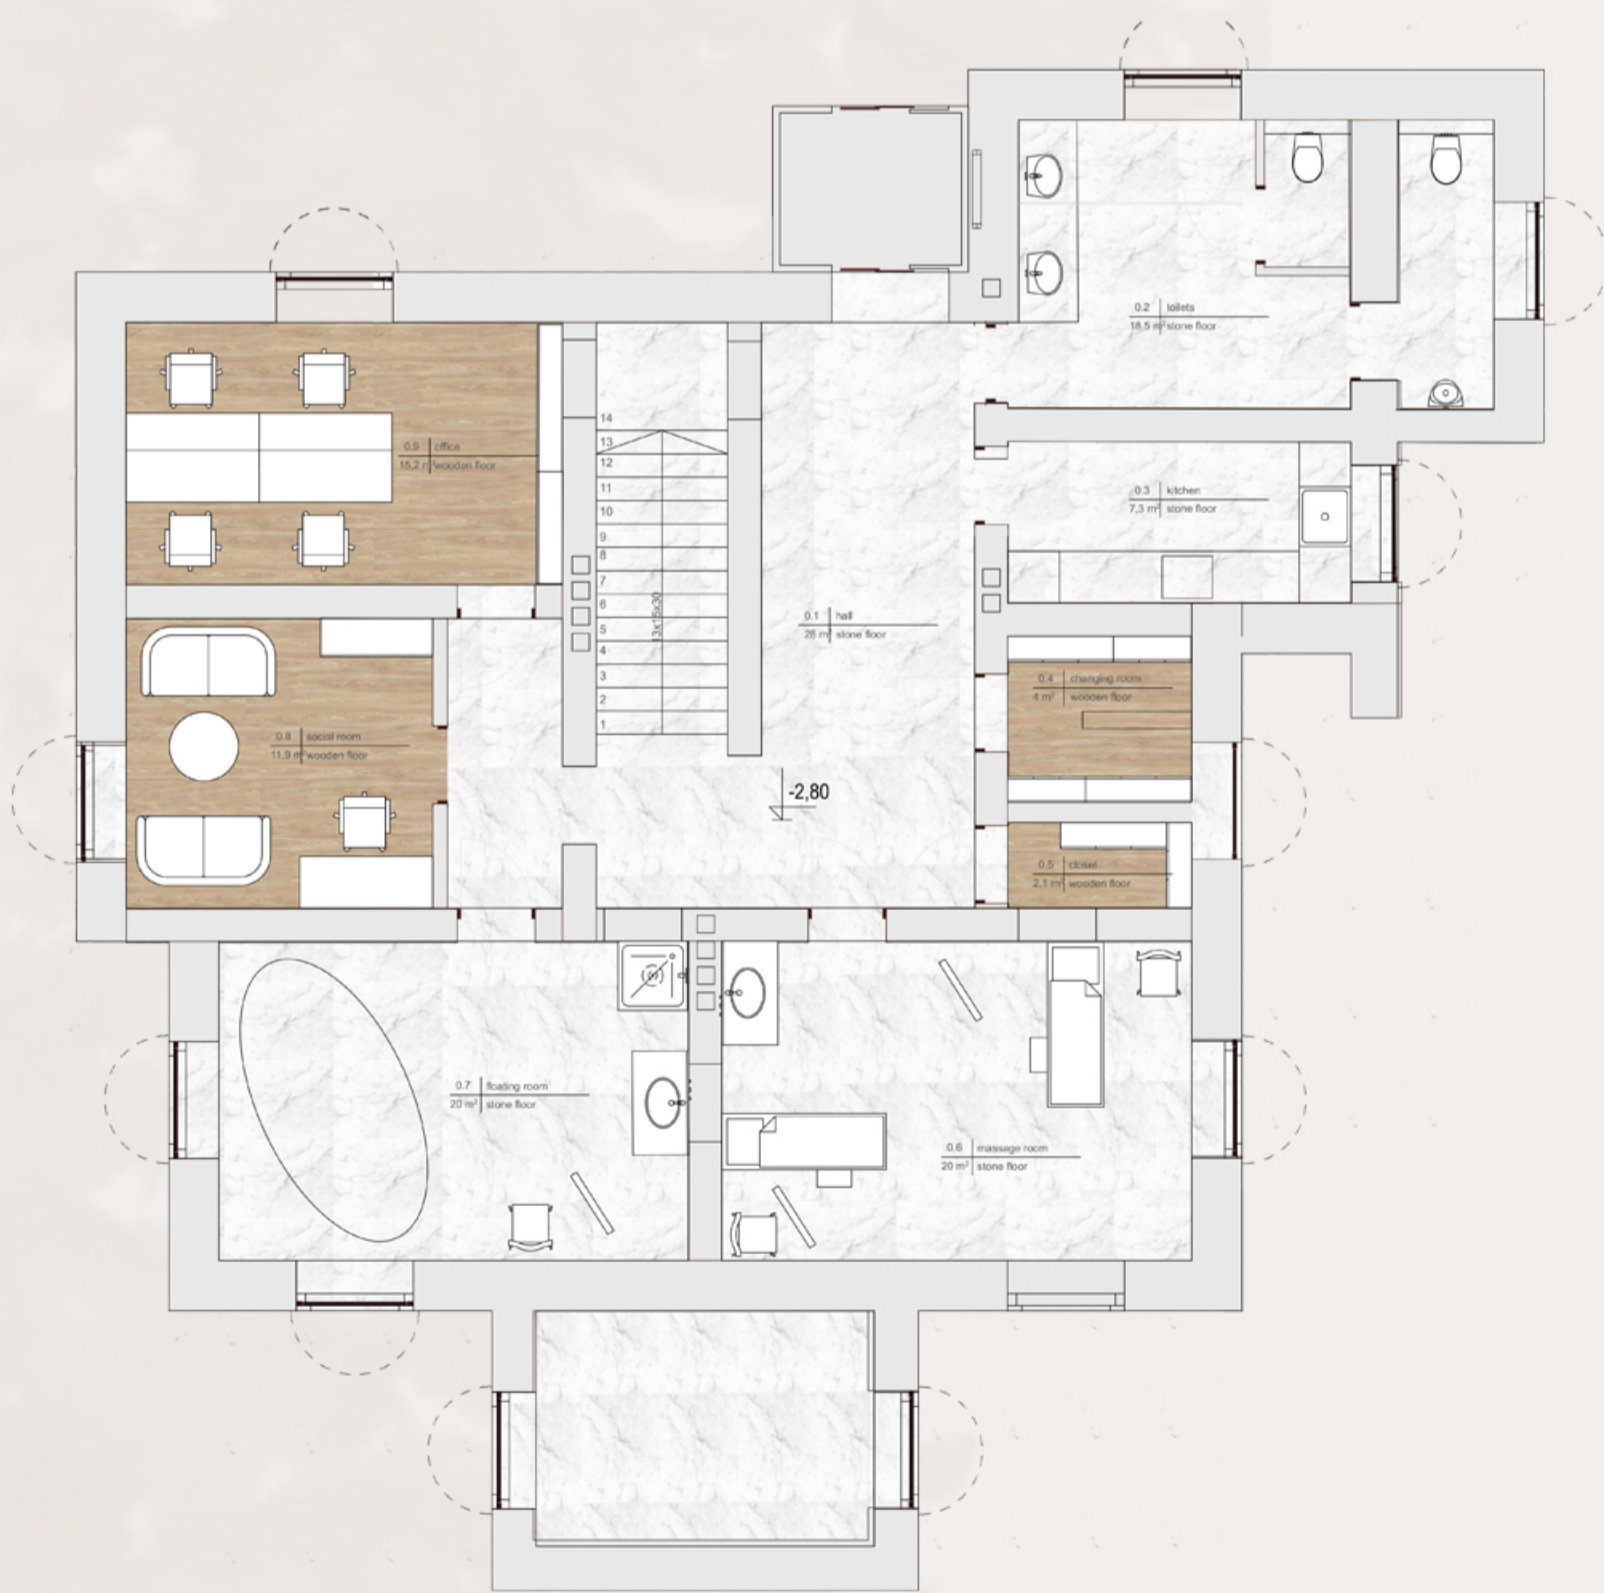

-1 floor plan, 1:100  
interior



-1 floor plan, 1:100  
architecture