

Manifesto of Open Bauhaus

Mineta Iseni, Resul Ganija, Lira Abdyli, July 2019

Considering that Bauhaus is a school of Architecture and currently the study program is only for master students we decided that our main target group must be them. For changing the dedication of the spaces we are based on the requirements of current master students.

'what spaces they need the most?'

Their answer is that they already have work places but they need more shared spaces where all their friends and other people can join them. For this reason we have decided to name our project **Open Bauhaus**.

'why Open?'

Because the changes that have been made at the roof of the building allow access to everyone not only for our target group but also for other groups such as professors, tourists, students, guests, random people.. For easier interconnection of living and working spaces is made access above the Bauhaus stage, which can be transformed into usable space. Students will be able to use **the roof** as the most potential place for parties, watching movies, 'like a space for everyone'.



To have more interaction between students, it is necessary to create shared spaces. For this reason some of the existing spaces were changed from the private spaces to shared spaces such as:

The kitchen is the main space that gathers the students together and at the same time is a space with potential for communication, which is the purpose of cooperative dwelling. This is necessary for students to share their traditional food and because of their busy days, the students would be very grateful to have a home cinema.

Cinema as a space that can be exploited by all, with a recreational character creates relationships and interaction between students.

Shared bathrooms are the existing spaces that should not be changed because the purpose of cooperative dwelling is to have more shared spaces.


The purpose of cooperative dwelling is to create shared spaces and at the same time to preserve the current state of the building, not to change the concept. So let us strive for, conceive and create the new concept of the future that will unite people from around the world in one space!!!

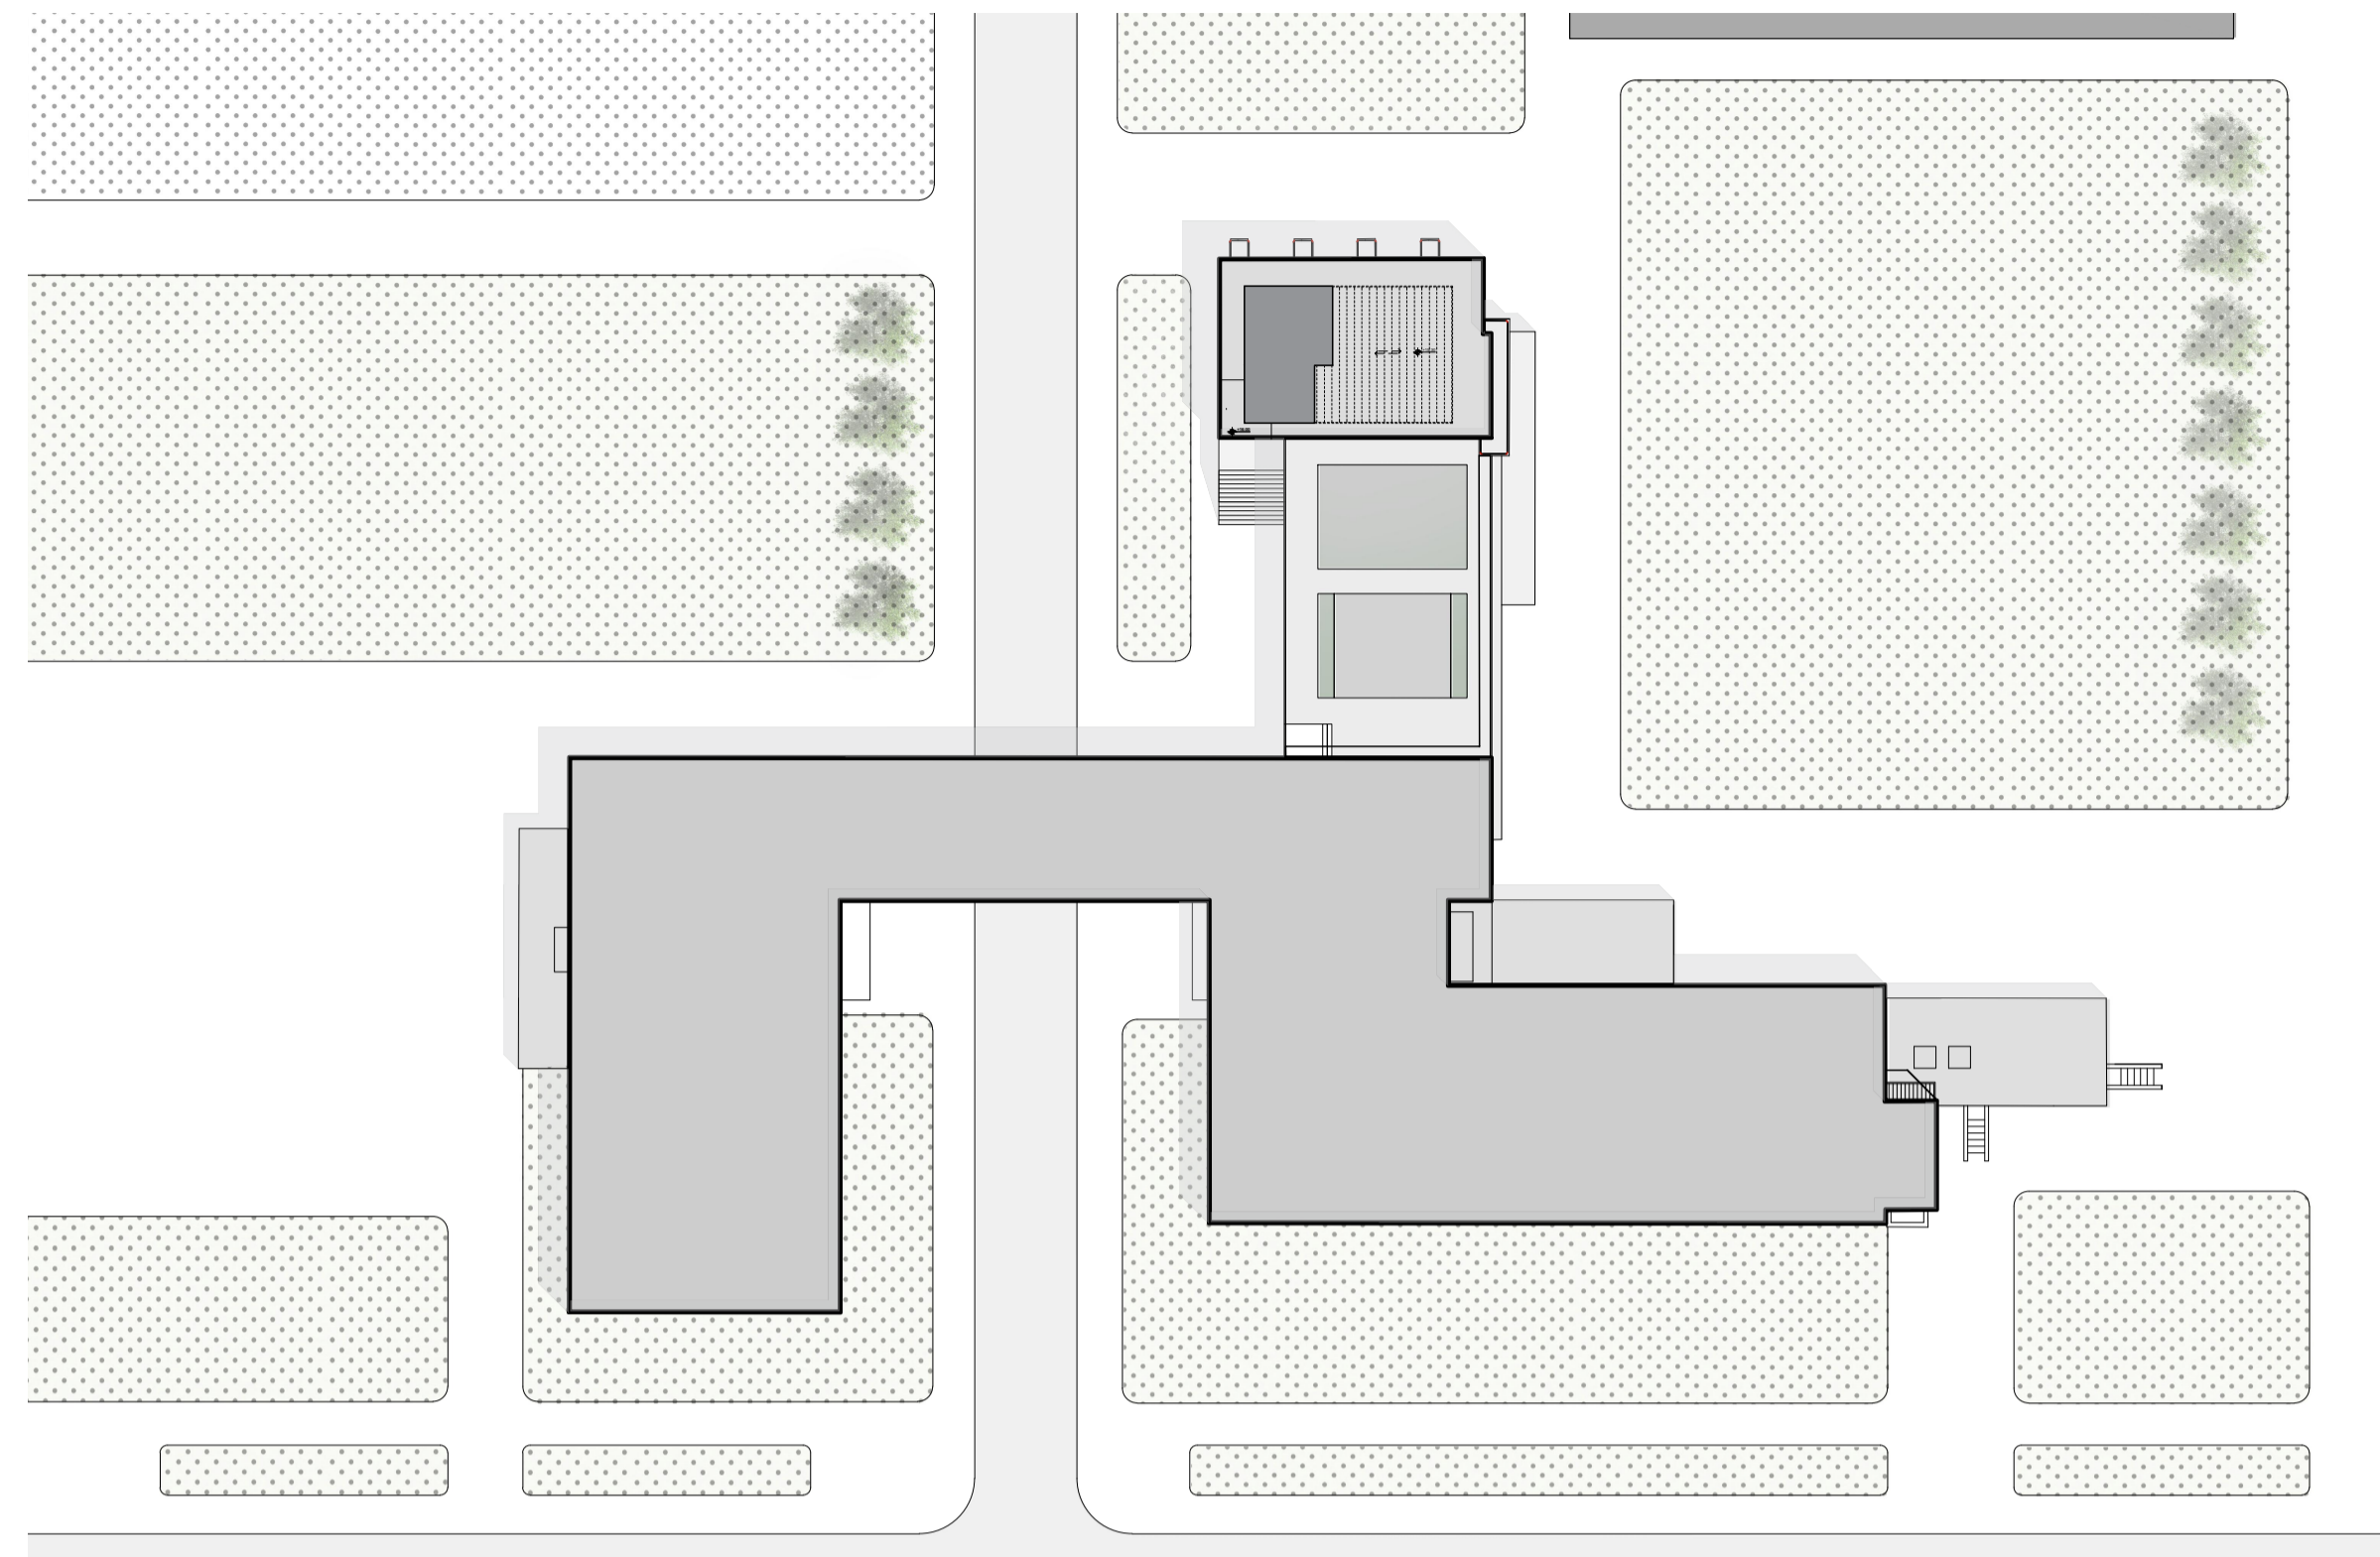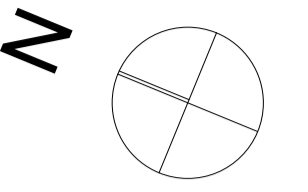


SITE PLAN 1:500




FLOOR PLAN 1:200

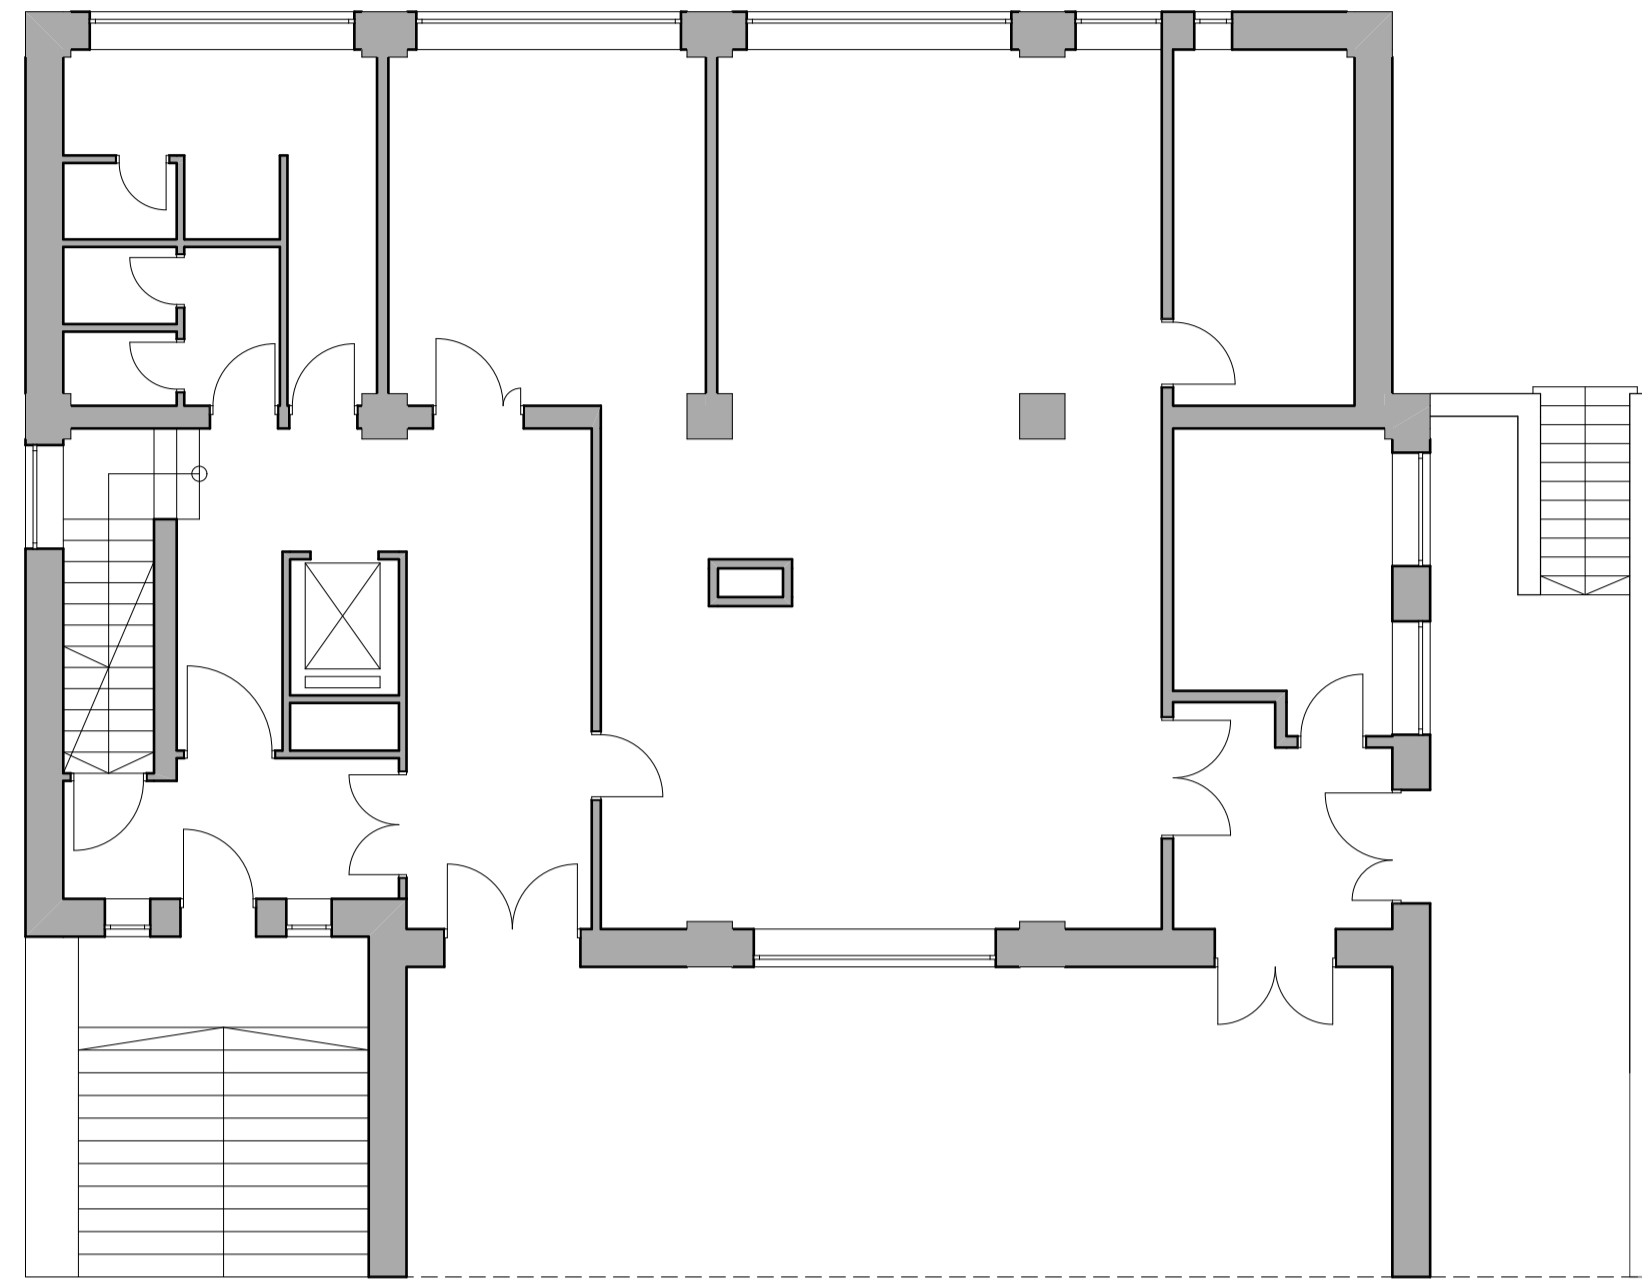


GROUND FLOOR

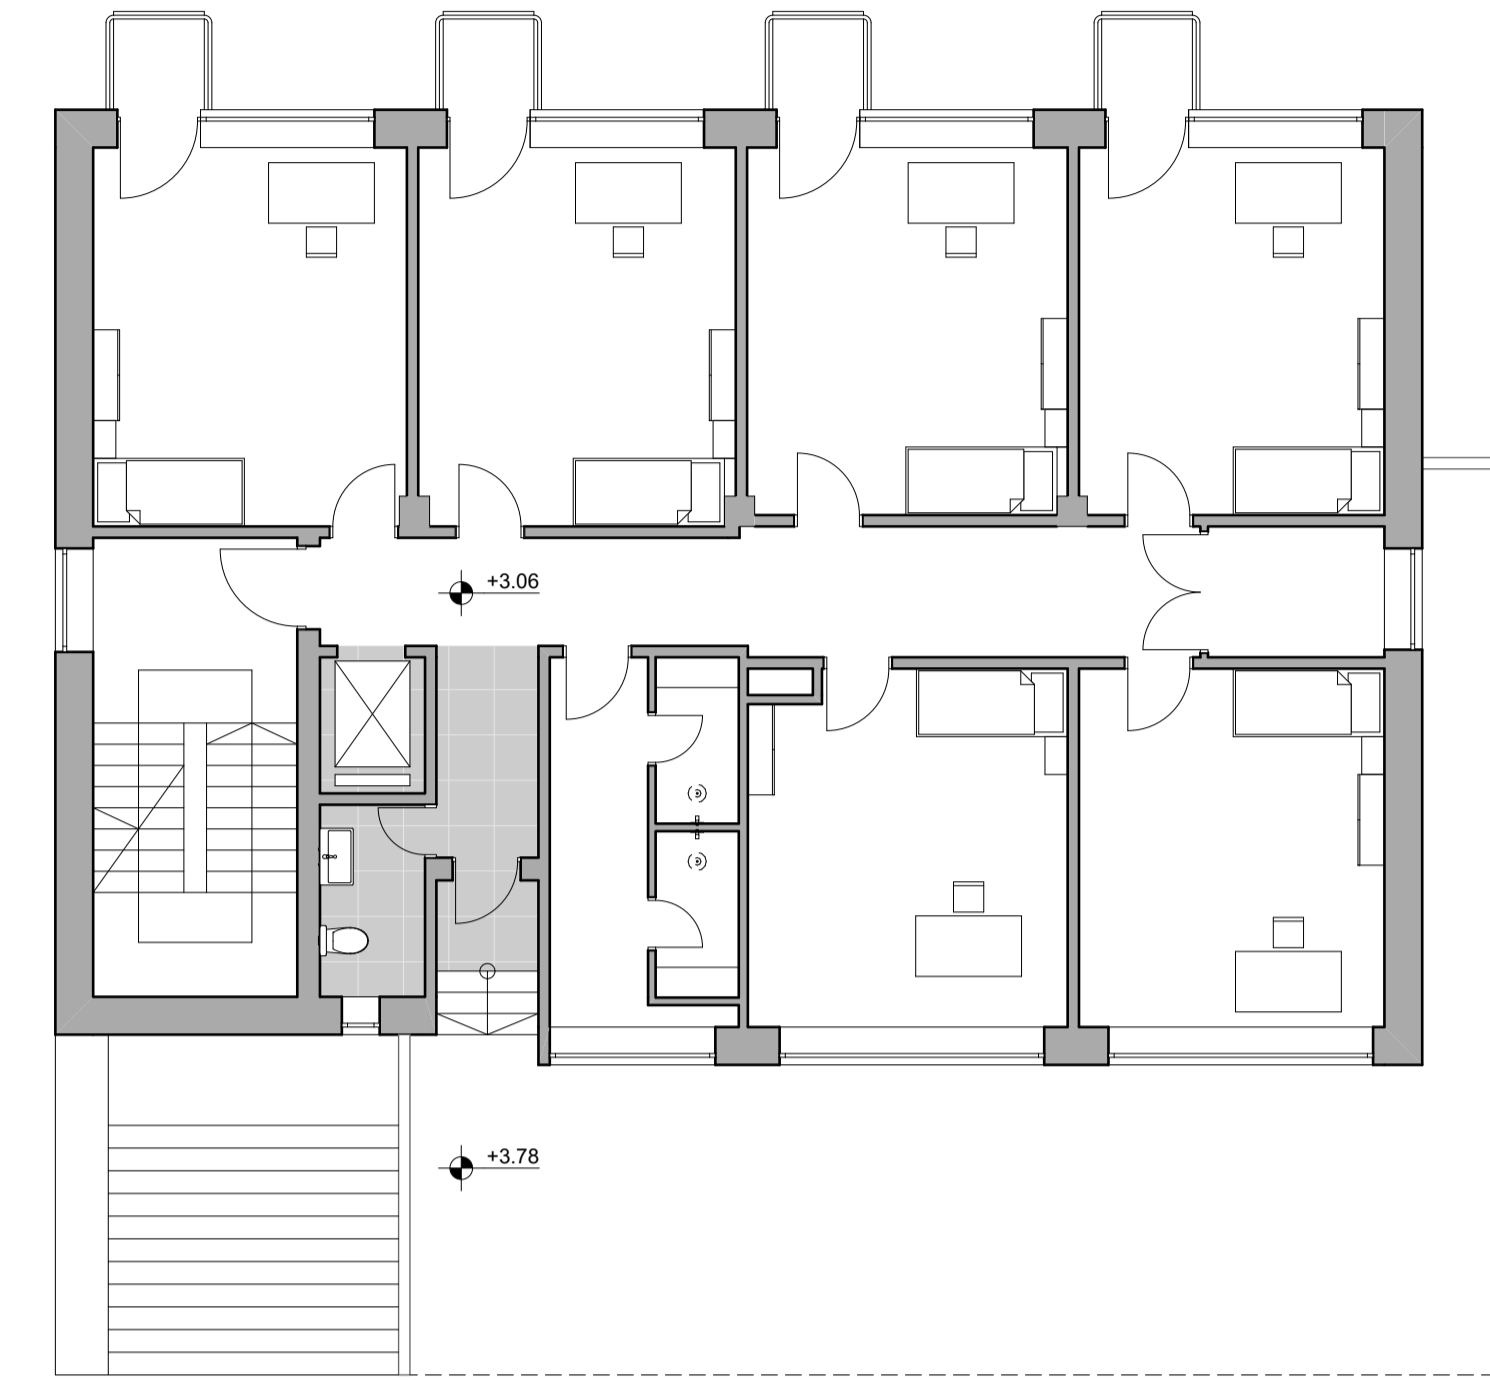


FIRST FLOOR

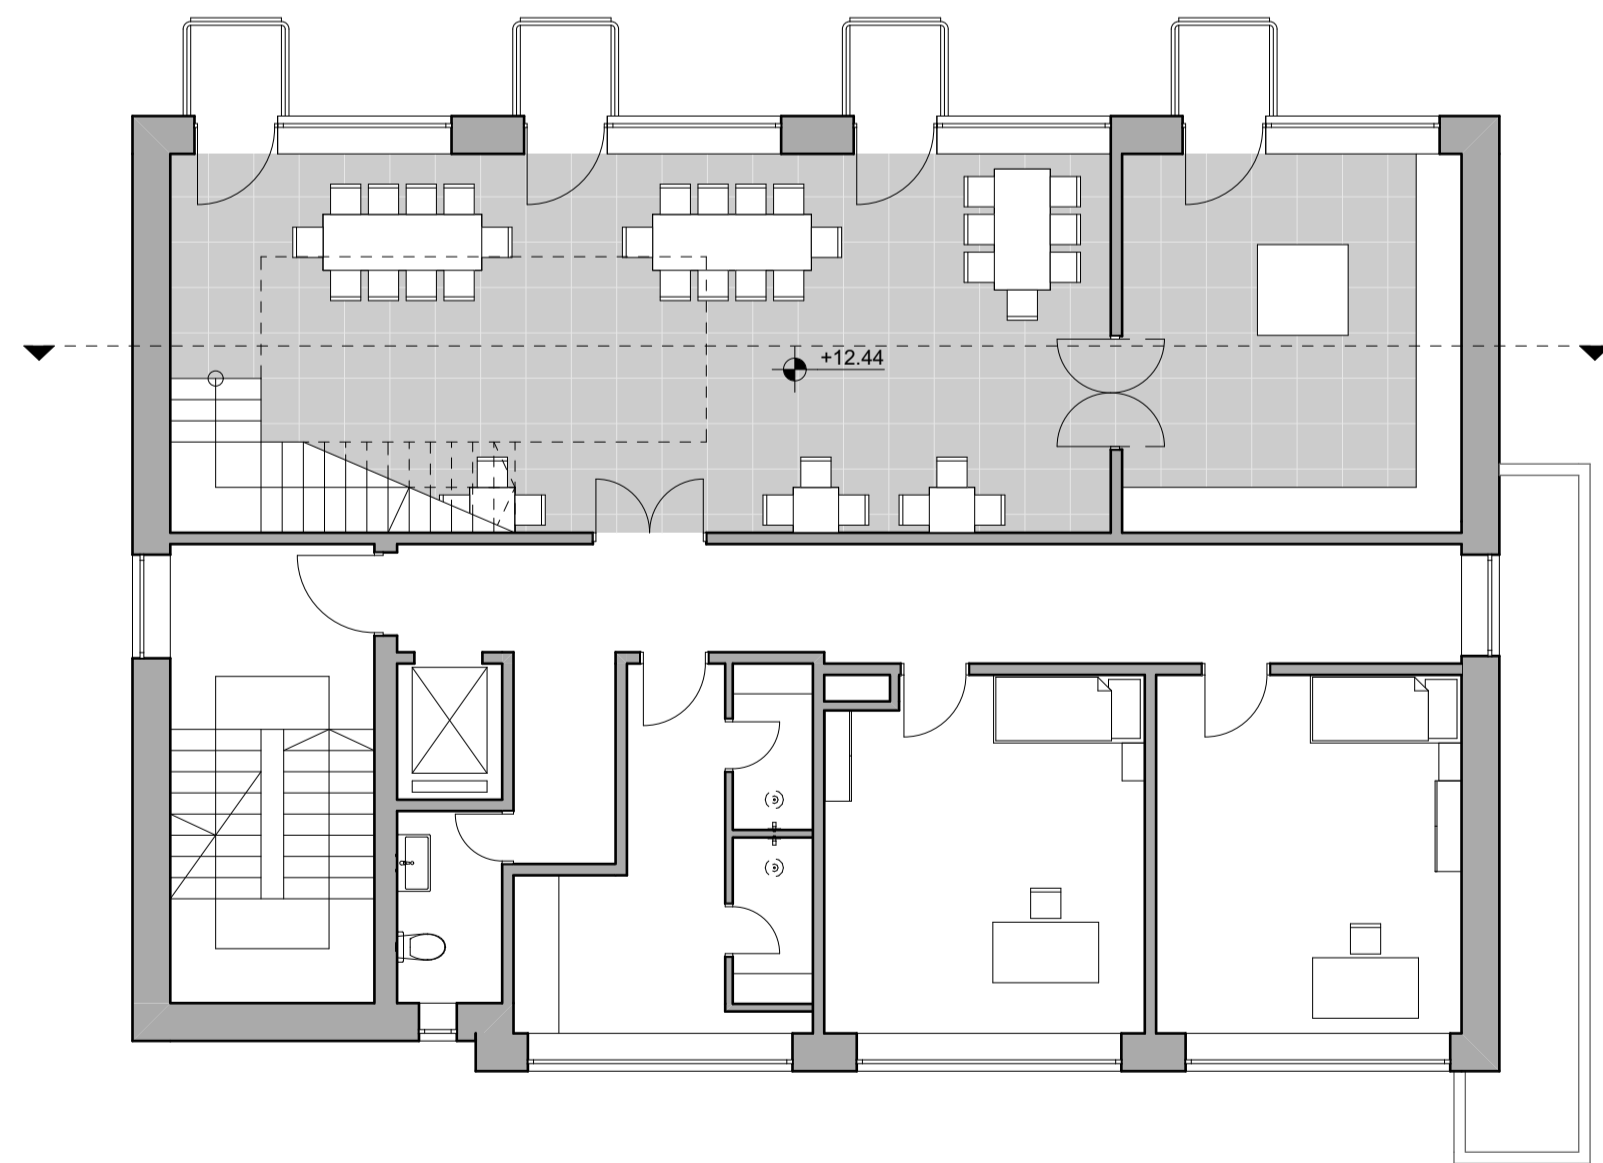

FORTH FLOOR

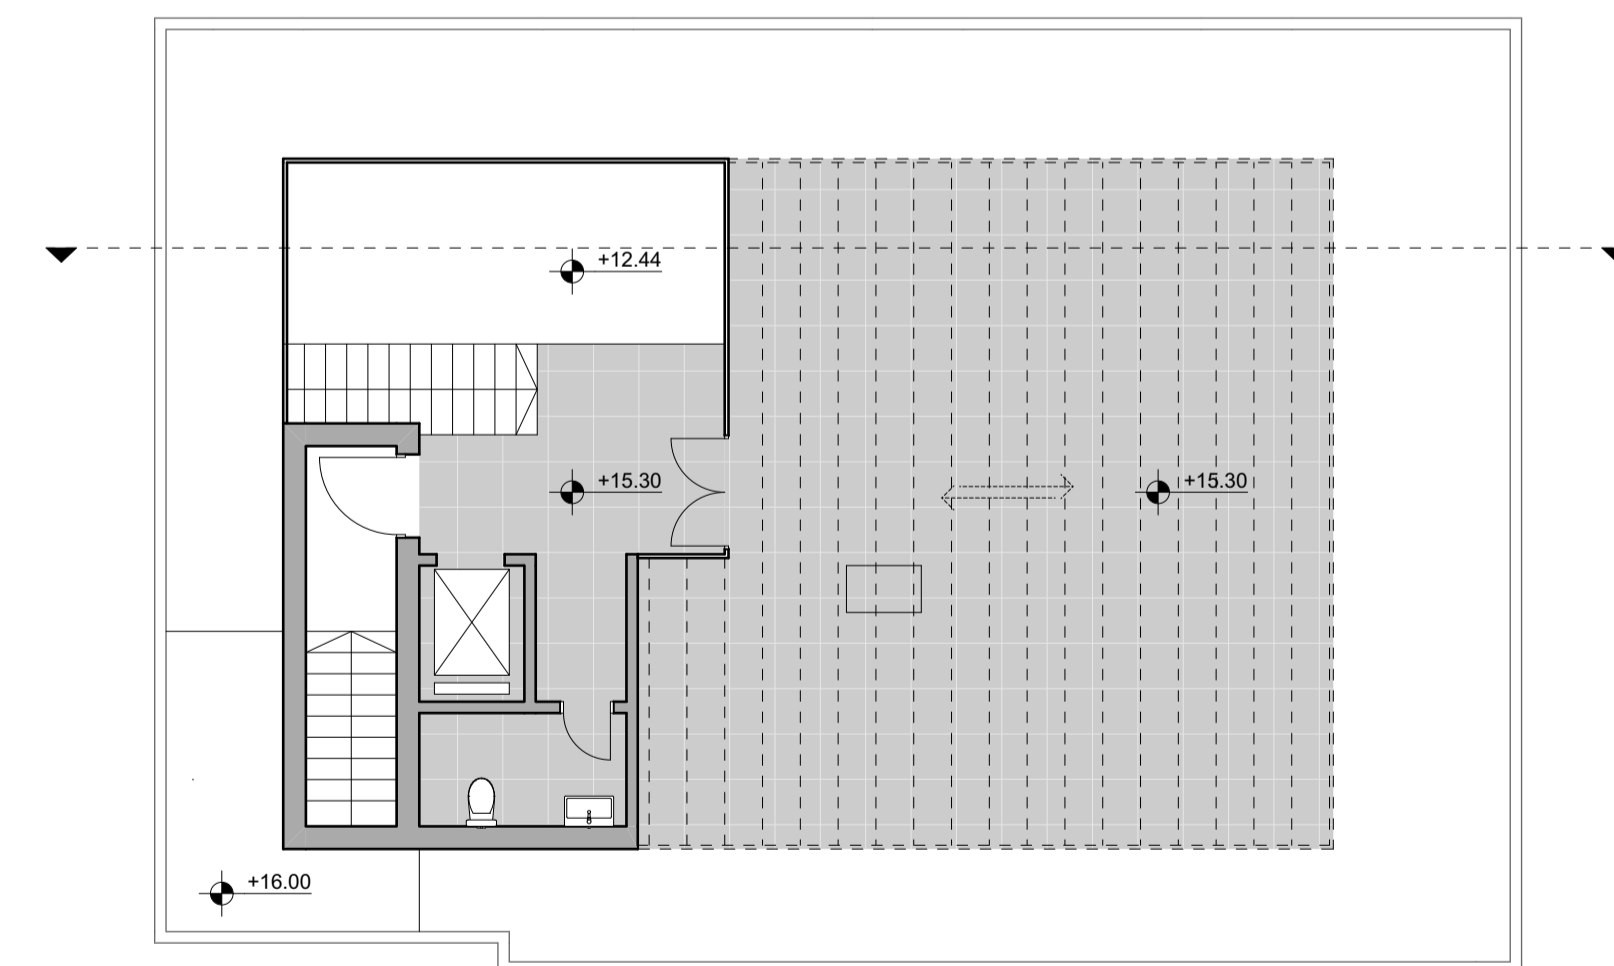


ROOF

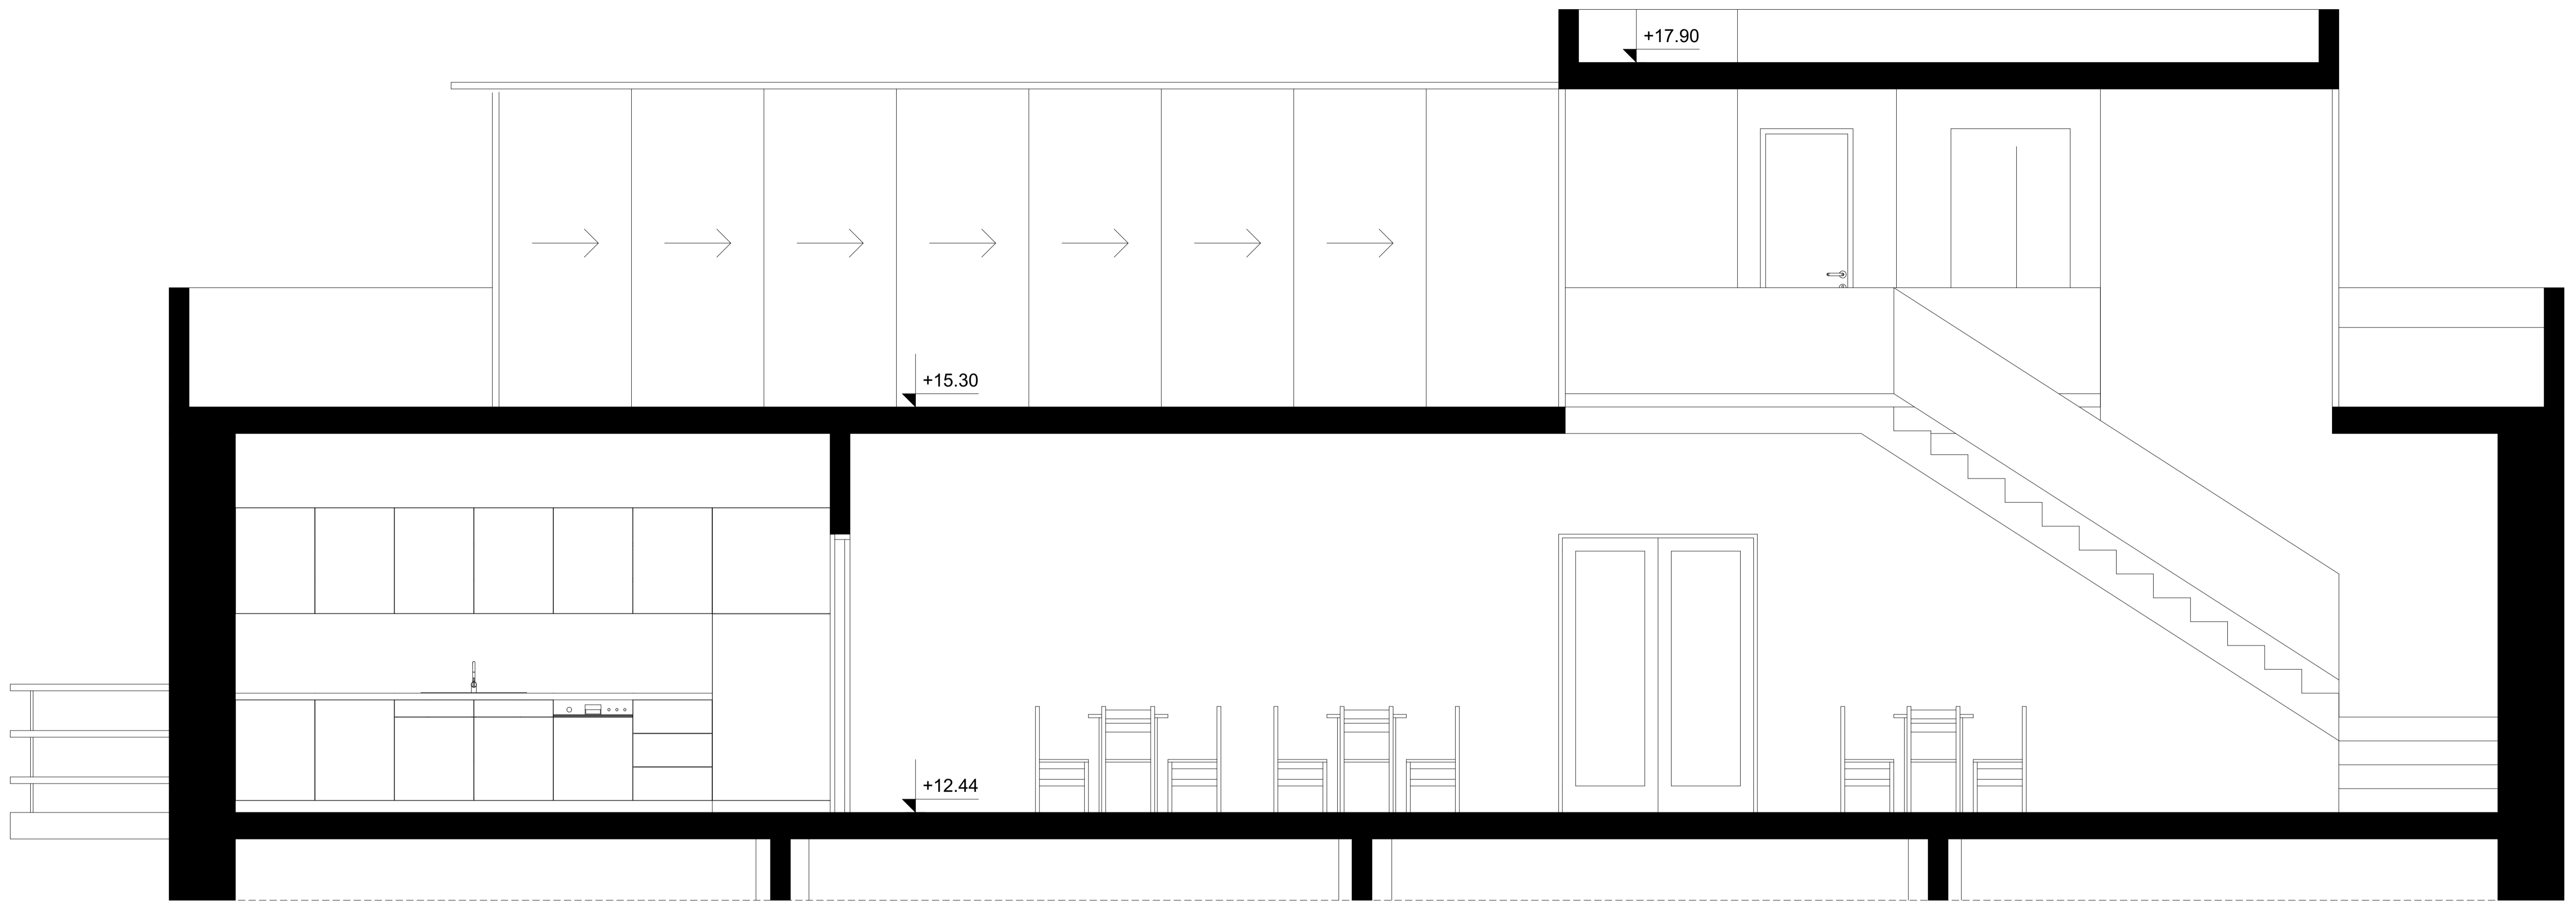

SECTION 1:25



SECTION 1:25

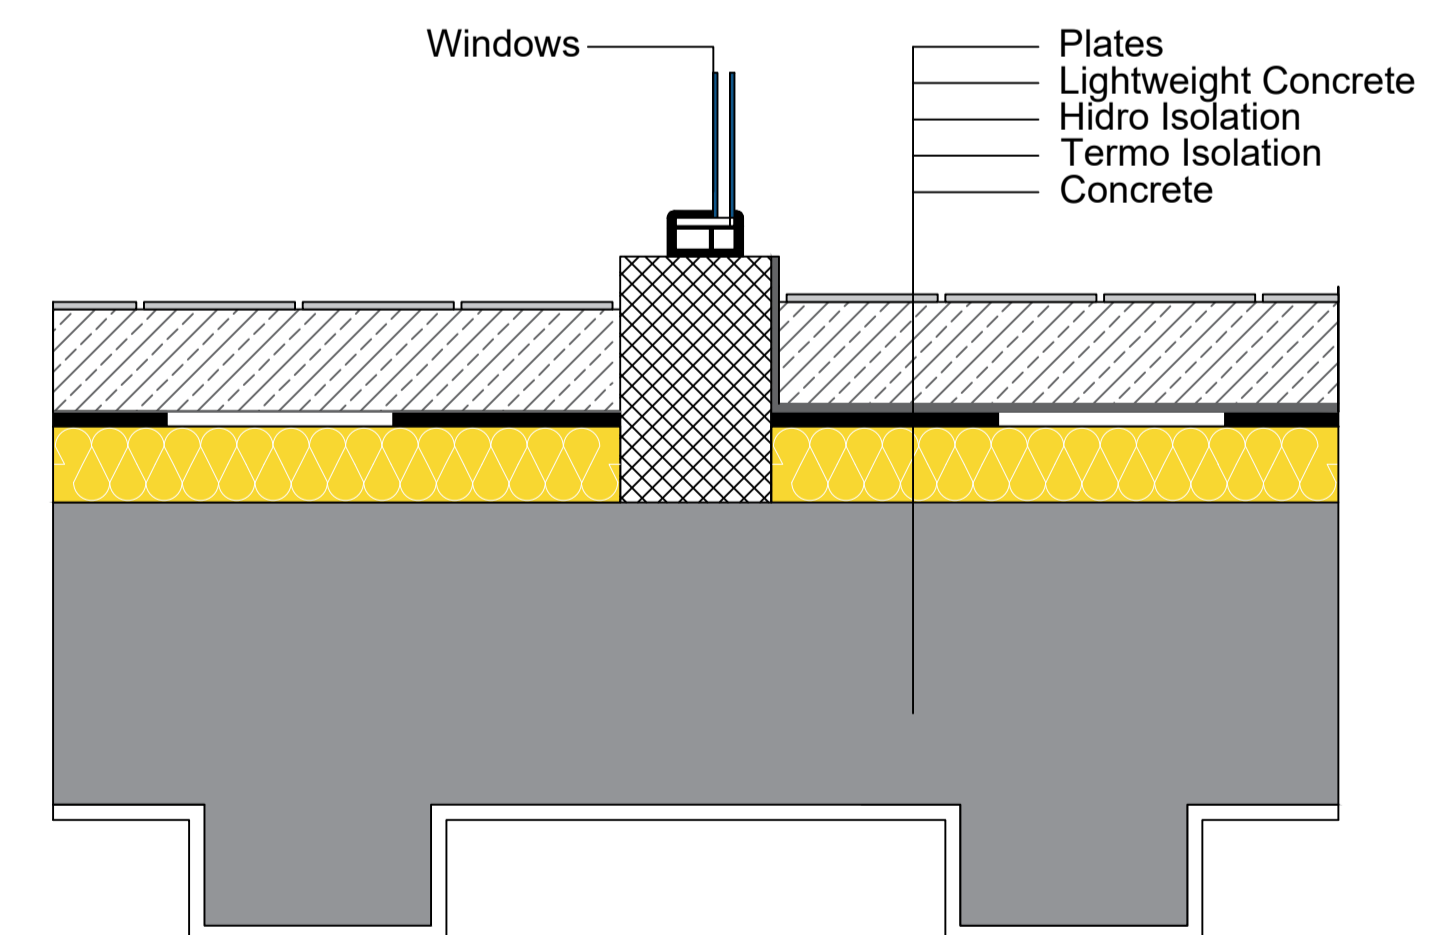

DETAIL 1:5