
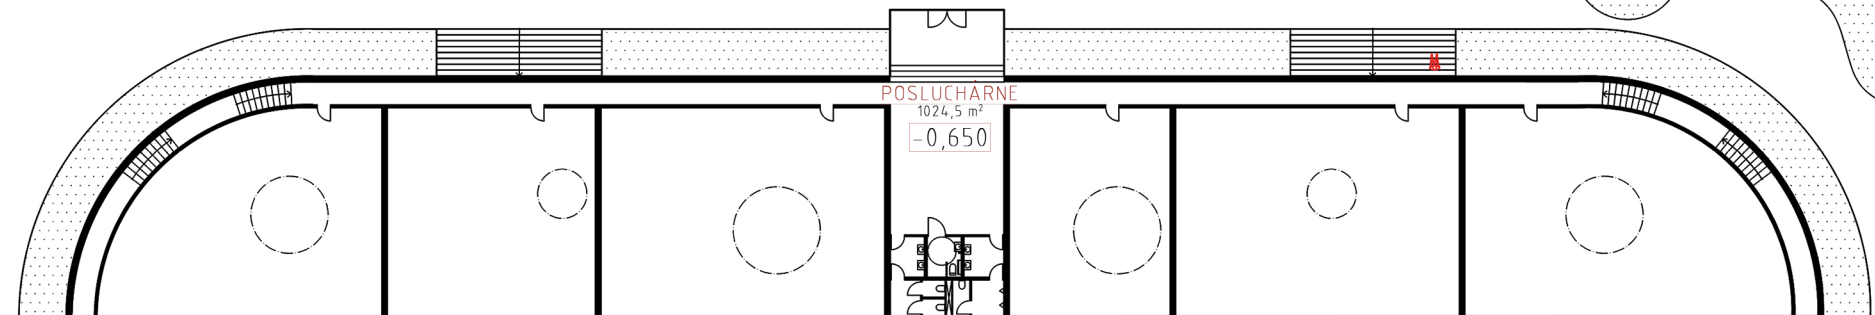
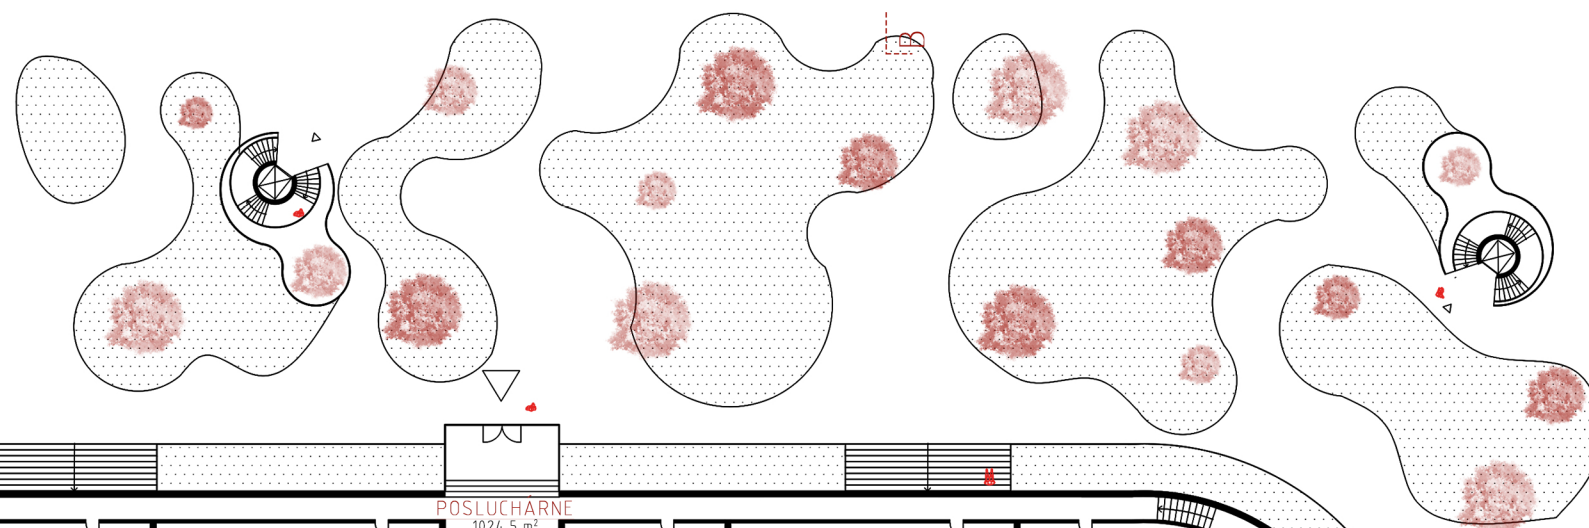


+ 143,500 m n.m. = +0,000

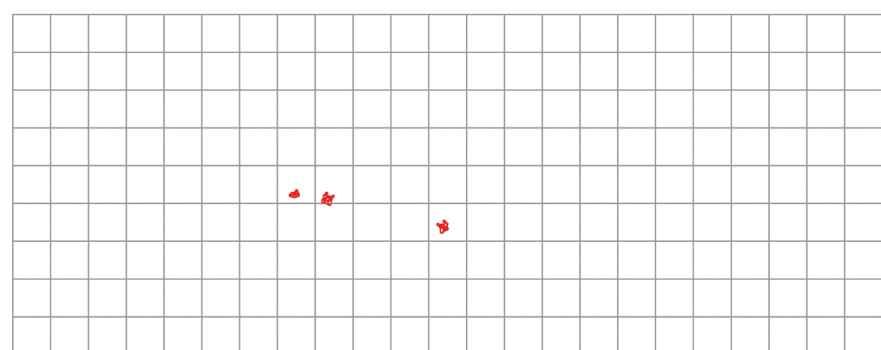

+ 143,500 m n.m.

+ 139,500 m n.m.

STRAVOVANIE I PREZENTÁCIA
PÔDORYS 1NP I 1:400