



CYPRUS INTERNATIONAL UNIVERSITY

Faculty of Fine Arts,  
Design and Architecture -  
Department of Architecture

ARCT202  
ARCHITECTURAL DESIGN II  
SPRING 2020-2021

INSTRUCTORS

Dr. Gültekin ÇİZGEN  
Sr. Instr. Didem ÇELİK BAY  
Sr. Instr. Mitra ALLAHMORADI





PREPARED BY

20162284 - Barış Karadeniz



FIRST FLOOR PLAN  
Scale: 1/200

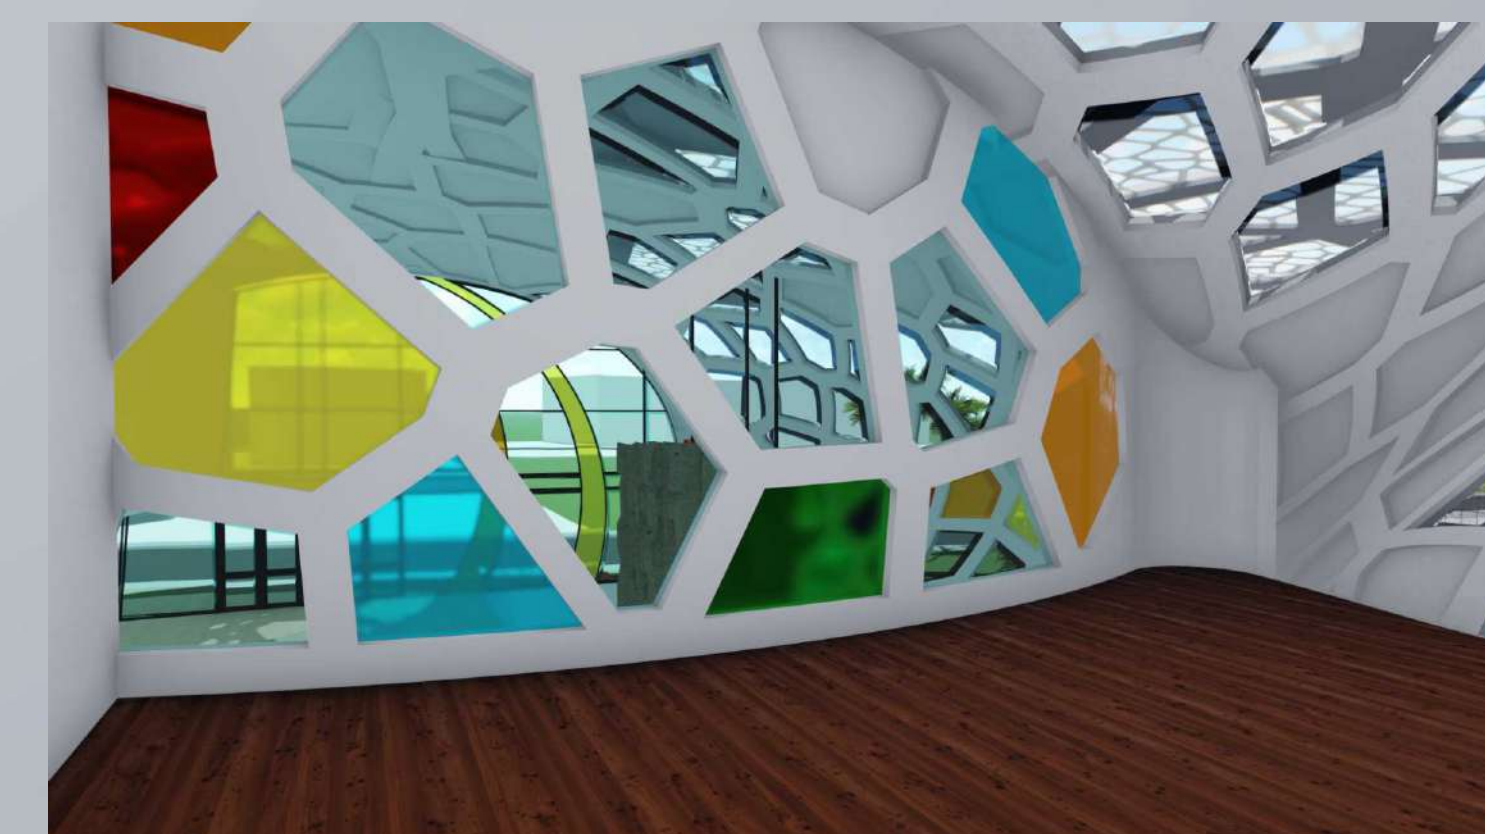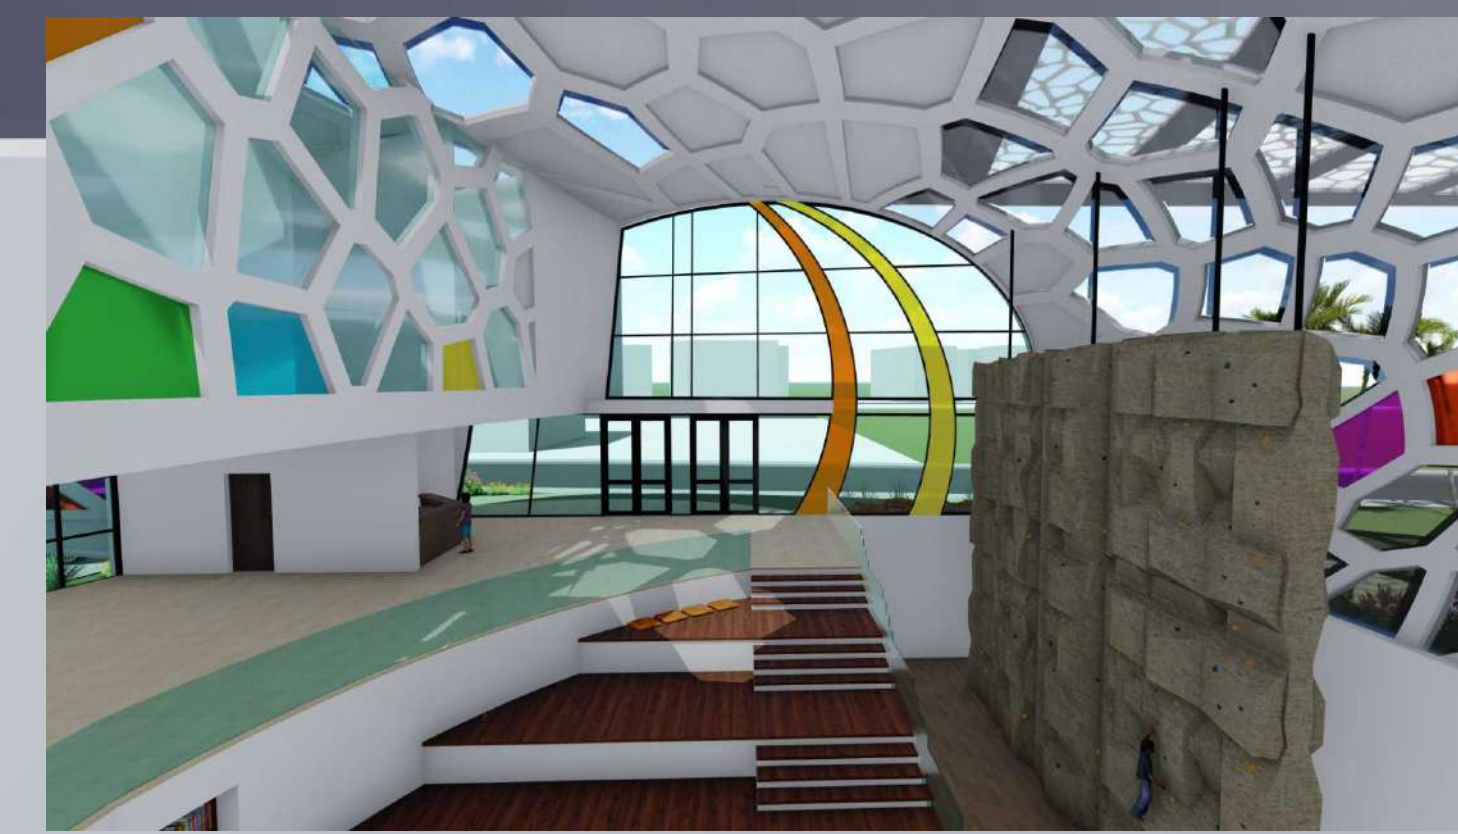

# NICOSIA YOUTH CENTER