


SECTION BB'

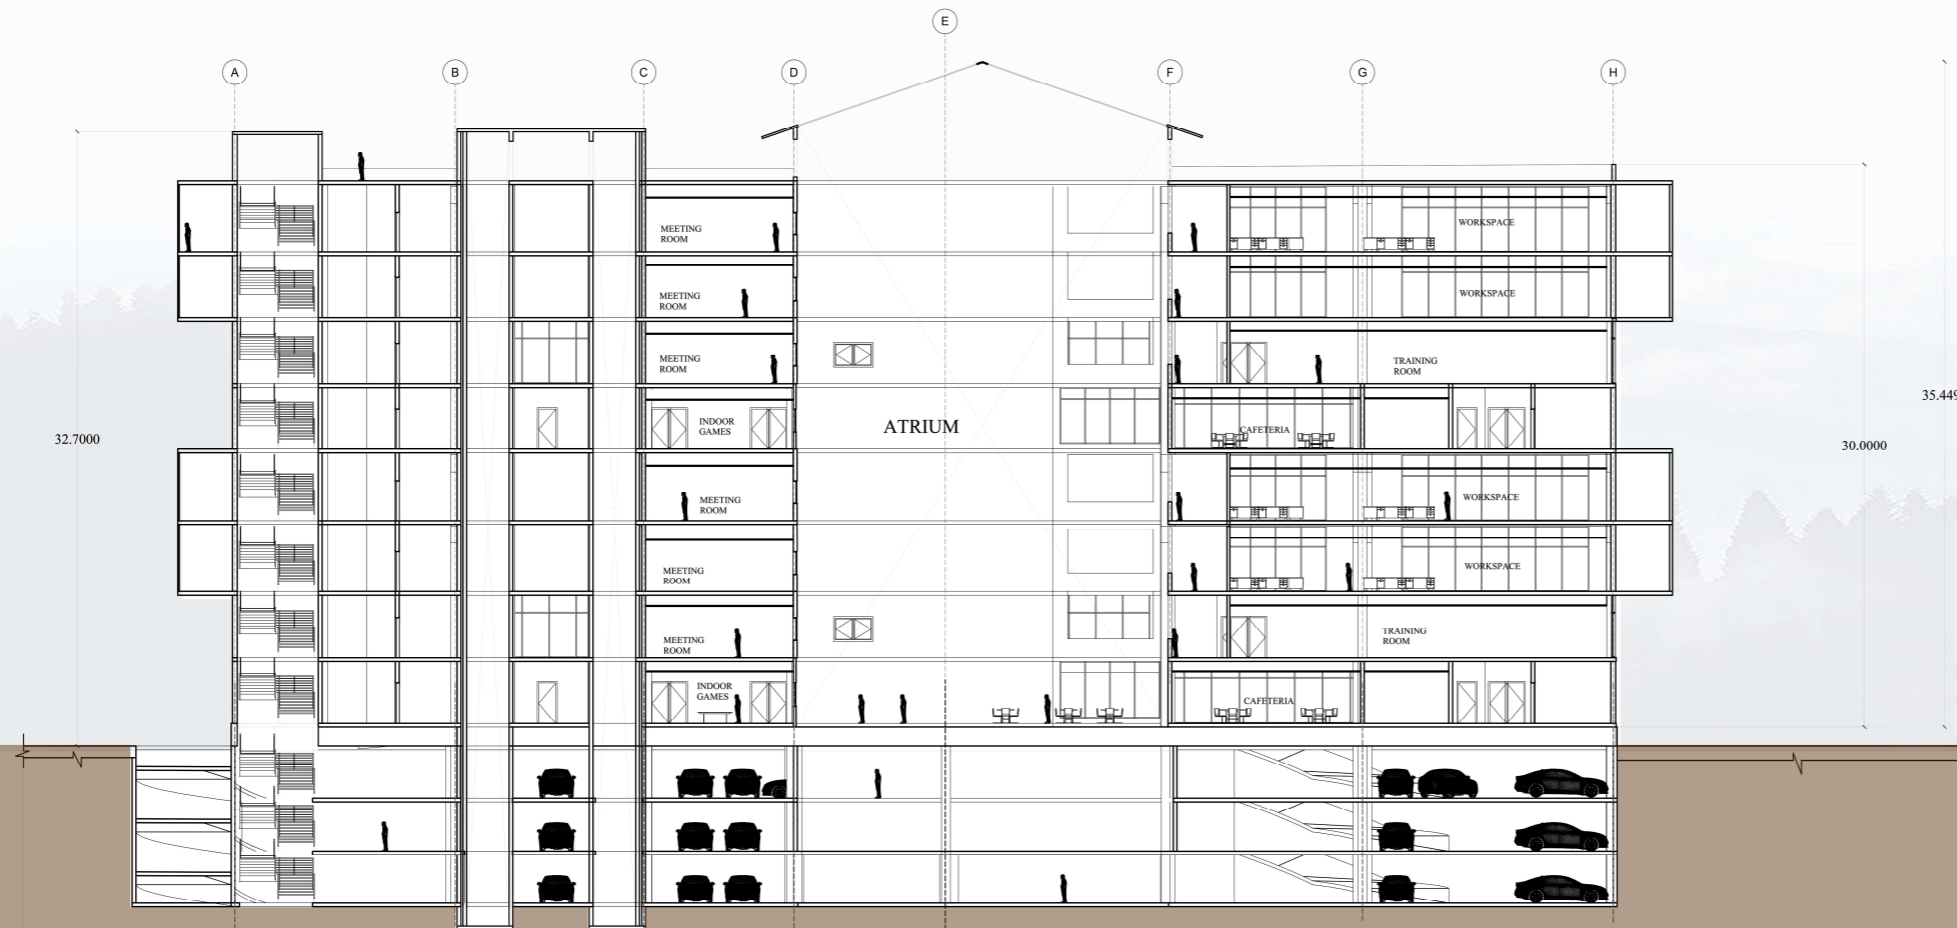

SECTION AA'

IT BLOCK SECTIONS

NOTES

-ALL DIMENSIONS ARE IN METRIC

NORTH POINT



NAME : SRIDHARAN C

ROLL NO : 17AR63

BATCH : 2017-2022

COLLEGE

: SVS

SCHOOL

OF

ARCHITECTURE

REV DATE	DESCRIPTION	DRN	CHKD

CLIENT
SVS SOA
PROJECT
PROJECT NAME

DRAWING
DRAWING NO.

RESIDENCE

DRAWING NO.

SCALE	DATE	DRAWN	CHECKED
	2/9/2020		
PROJECT	SHEET SIZE	STATUS	REVISION