

PLAZA 2

TINA EFTIMOVA
MARIANDZELA ZDRAVKOVSKA


MENTOR: TONI VASIKJ
VIOLETA BAKALCEV

COUNTRY: NORTH MACEDONIA
UNIVERSITY: UNIVERSITY AMERICAN COLLEGE - SKOPJE

The main goal for this project was to create conceptual design of the STU campus courtyard and to create a new solution for the innovation center and laboratory in Bratislava. The architectural concept is based on the ambition of creating an exceptional urban lot. It showcases a vast public area in the centre of the campus which reinforces urban structures and links existing facilities.



The Idea was to keep the existing building - laboratory which in our opinion had the potential to host the program that the university needs, located in the heart of the campus which is sufficiently sunny during the day. gave us the idea with a little intervention the laboratory could be everything that the students need.

Wanting to use the sun, we add three cascading platforms having different function, thus different program. However, this does not affect the circulation, on the contrary, we increase it by adding more types of vertical communications that do not restrict the user of the space to go from point A to point B.

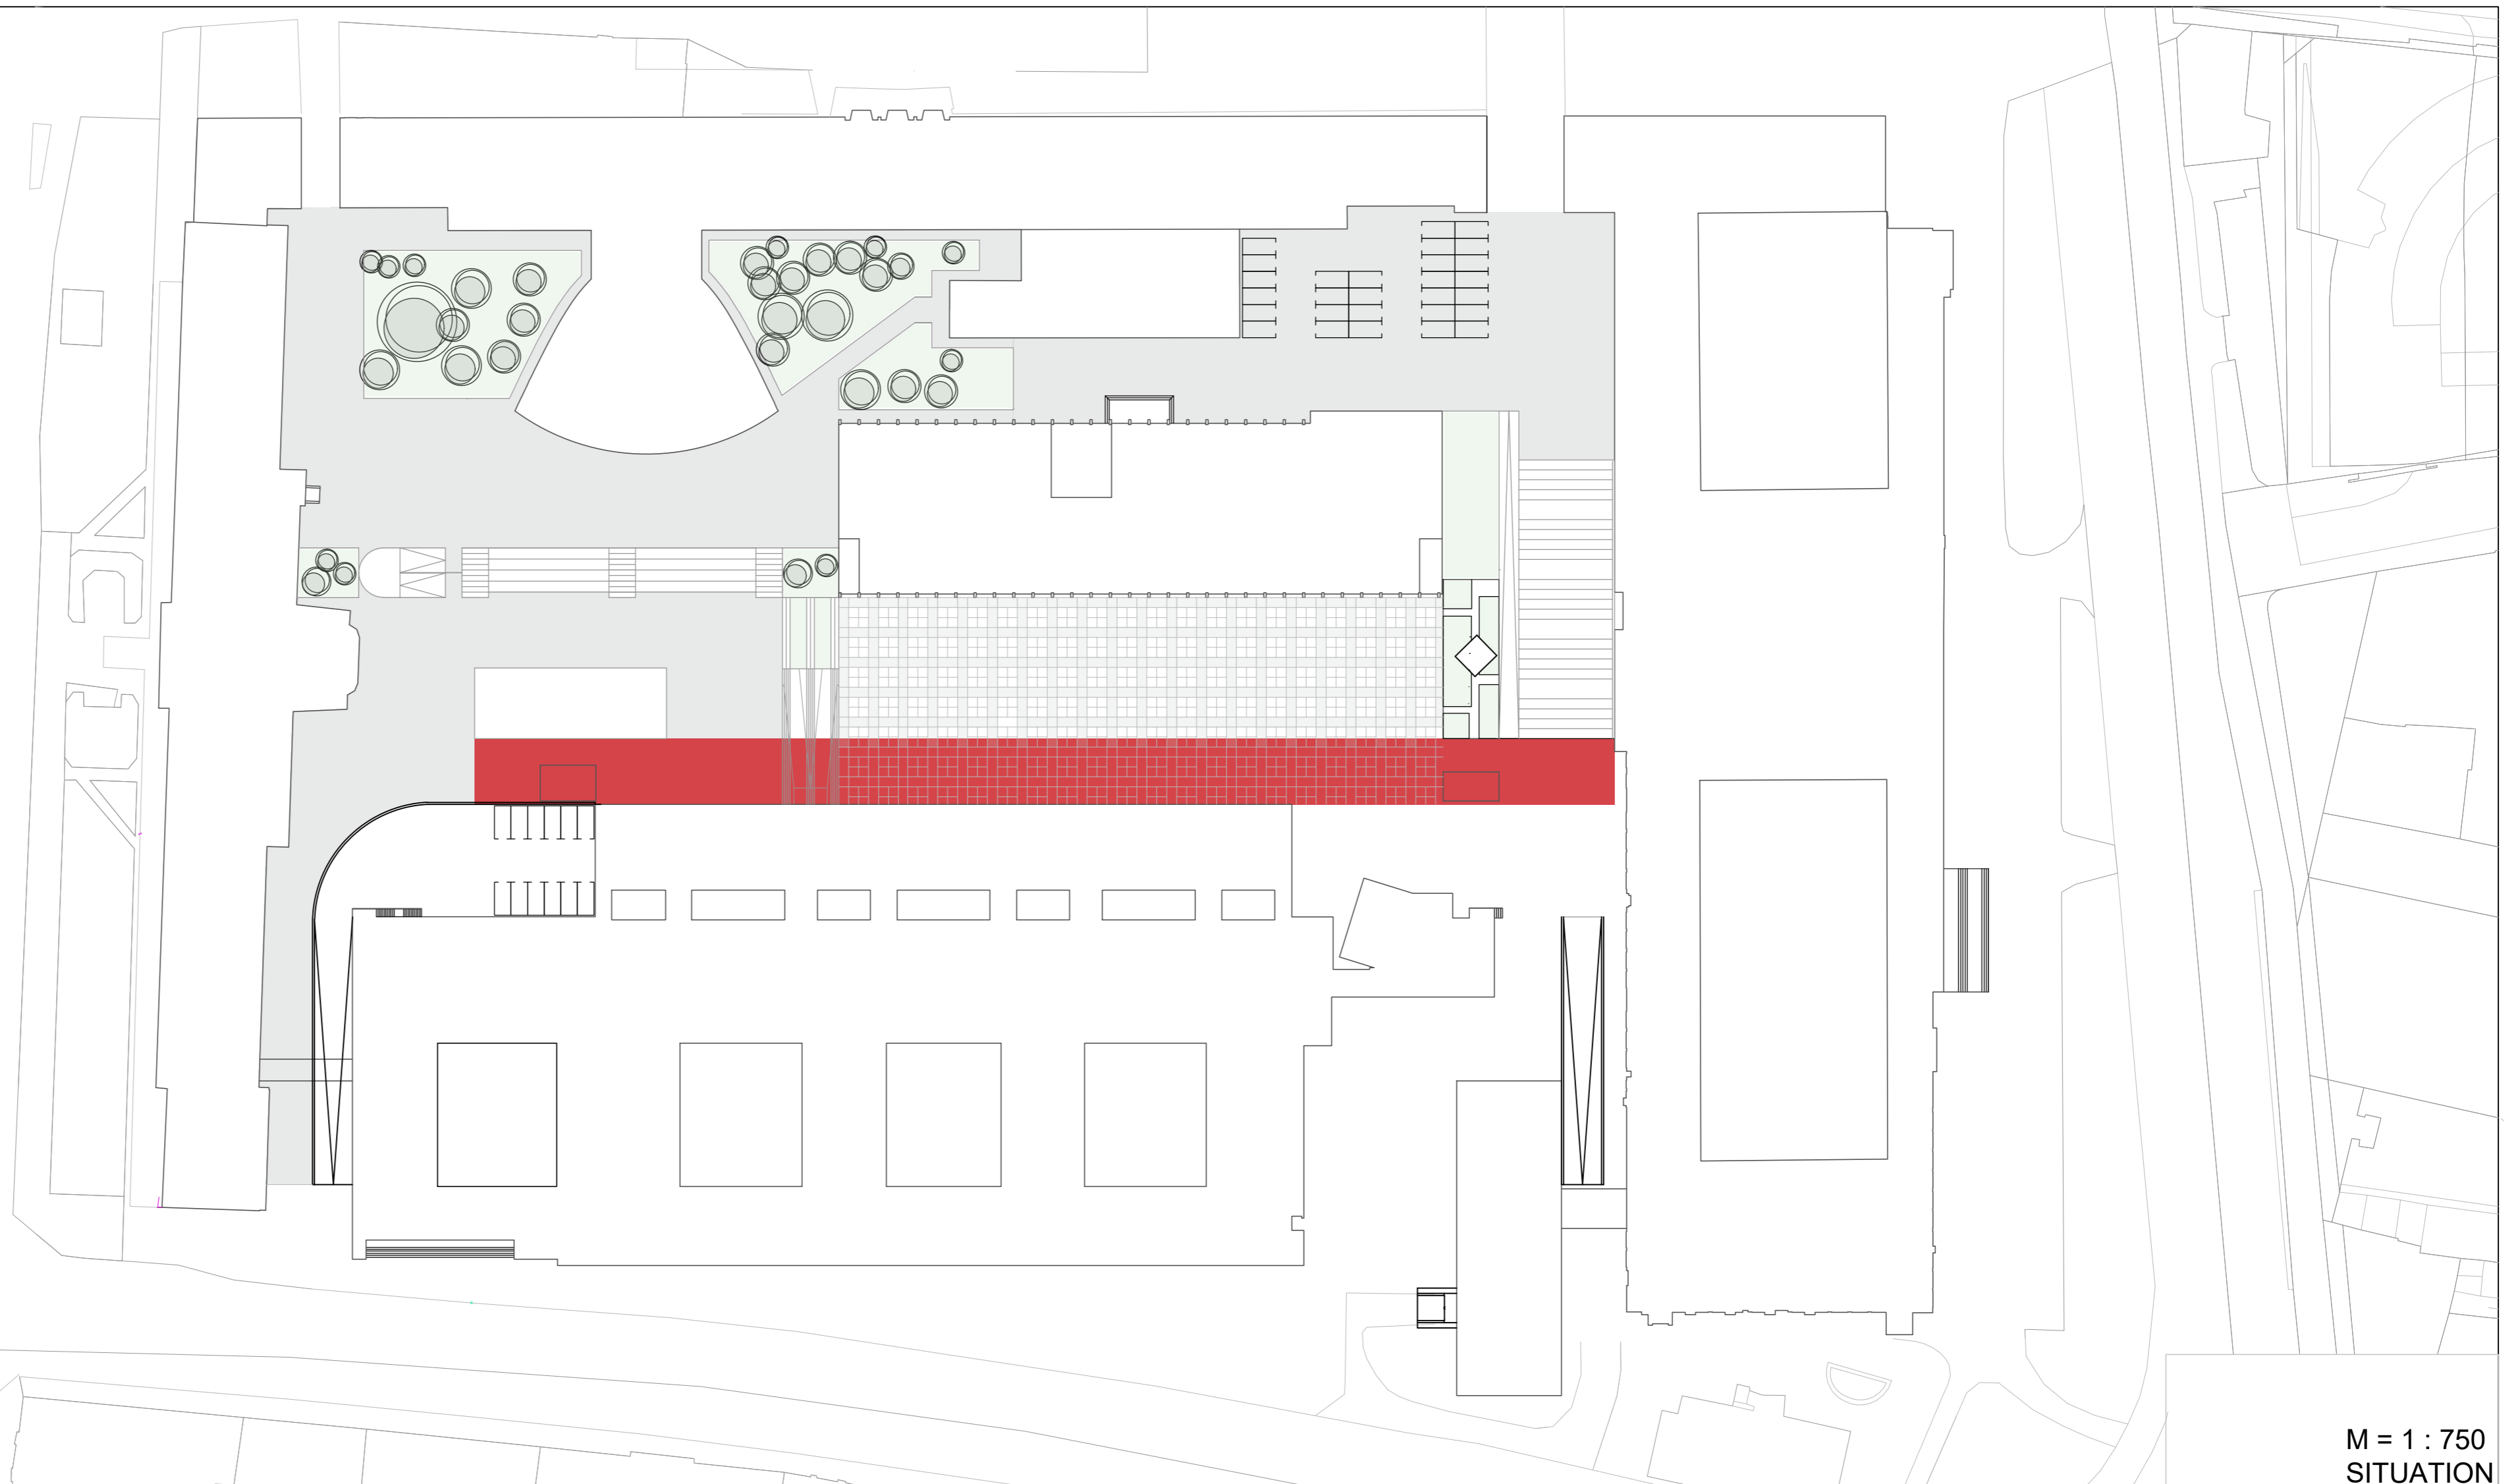


M = 1 : 750
SITUATION

3D VISUALITATION

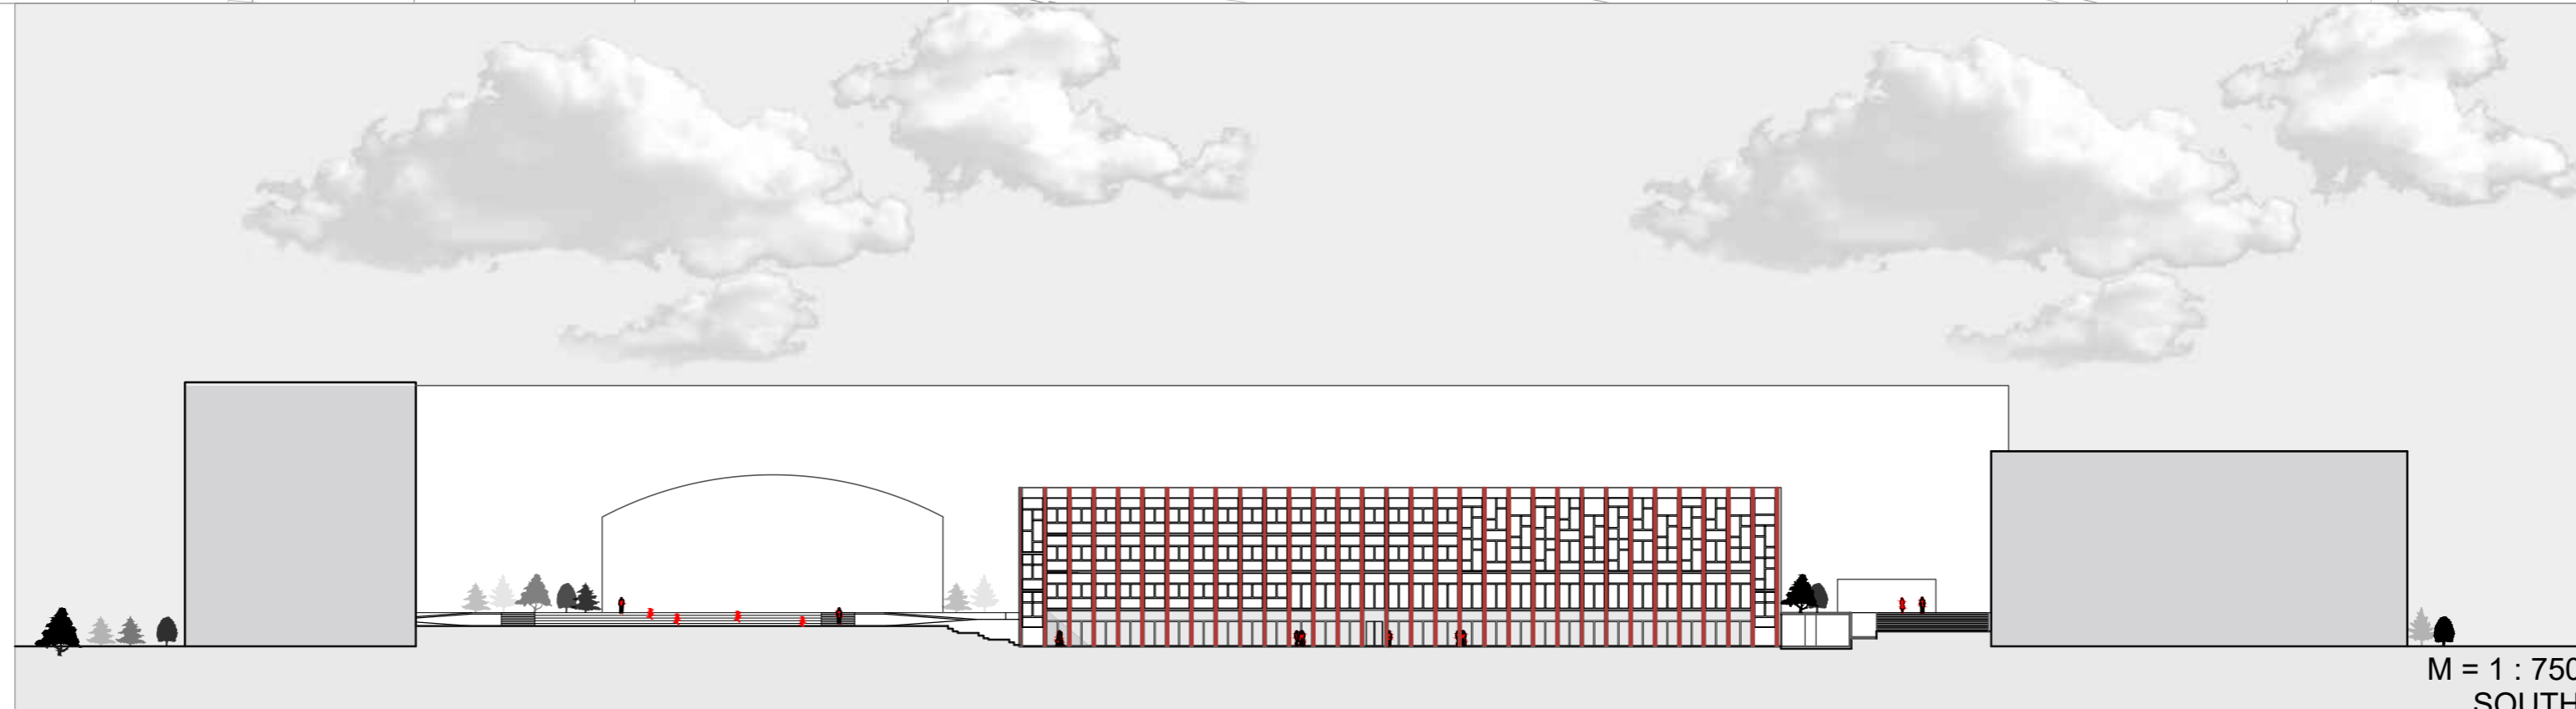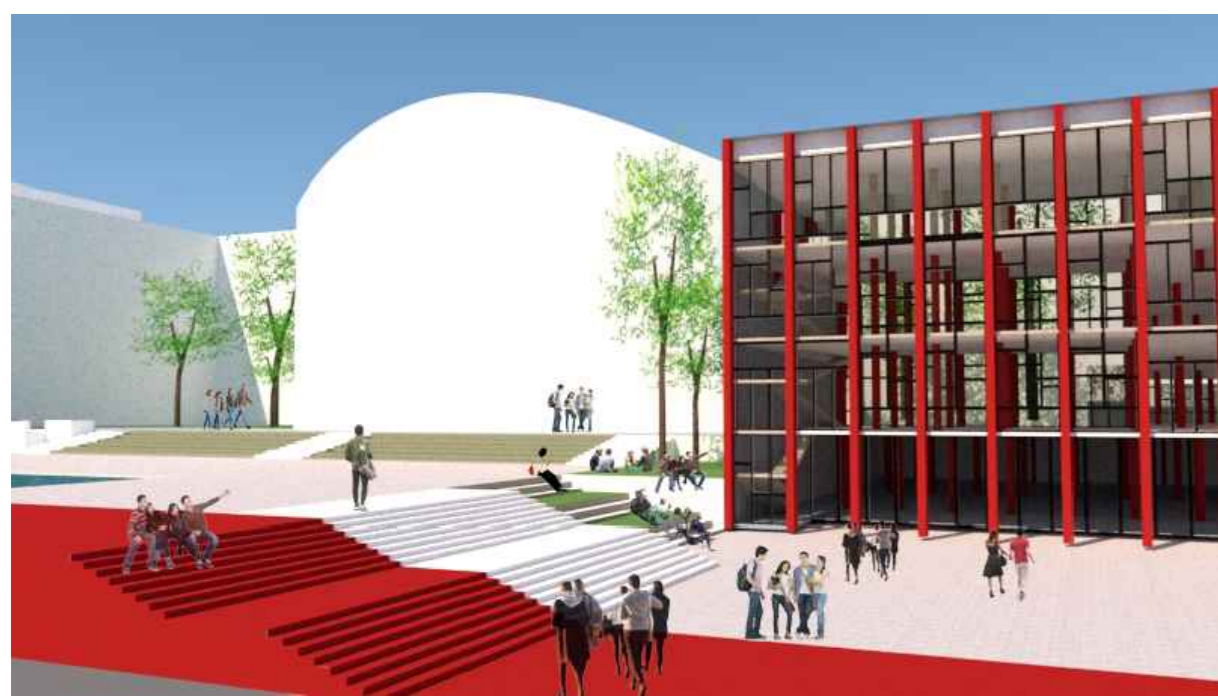


M = 1 : 750
SOUTH

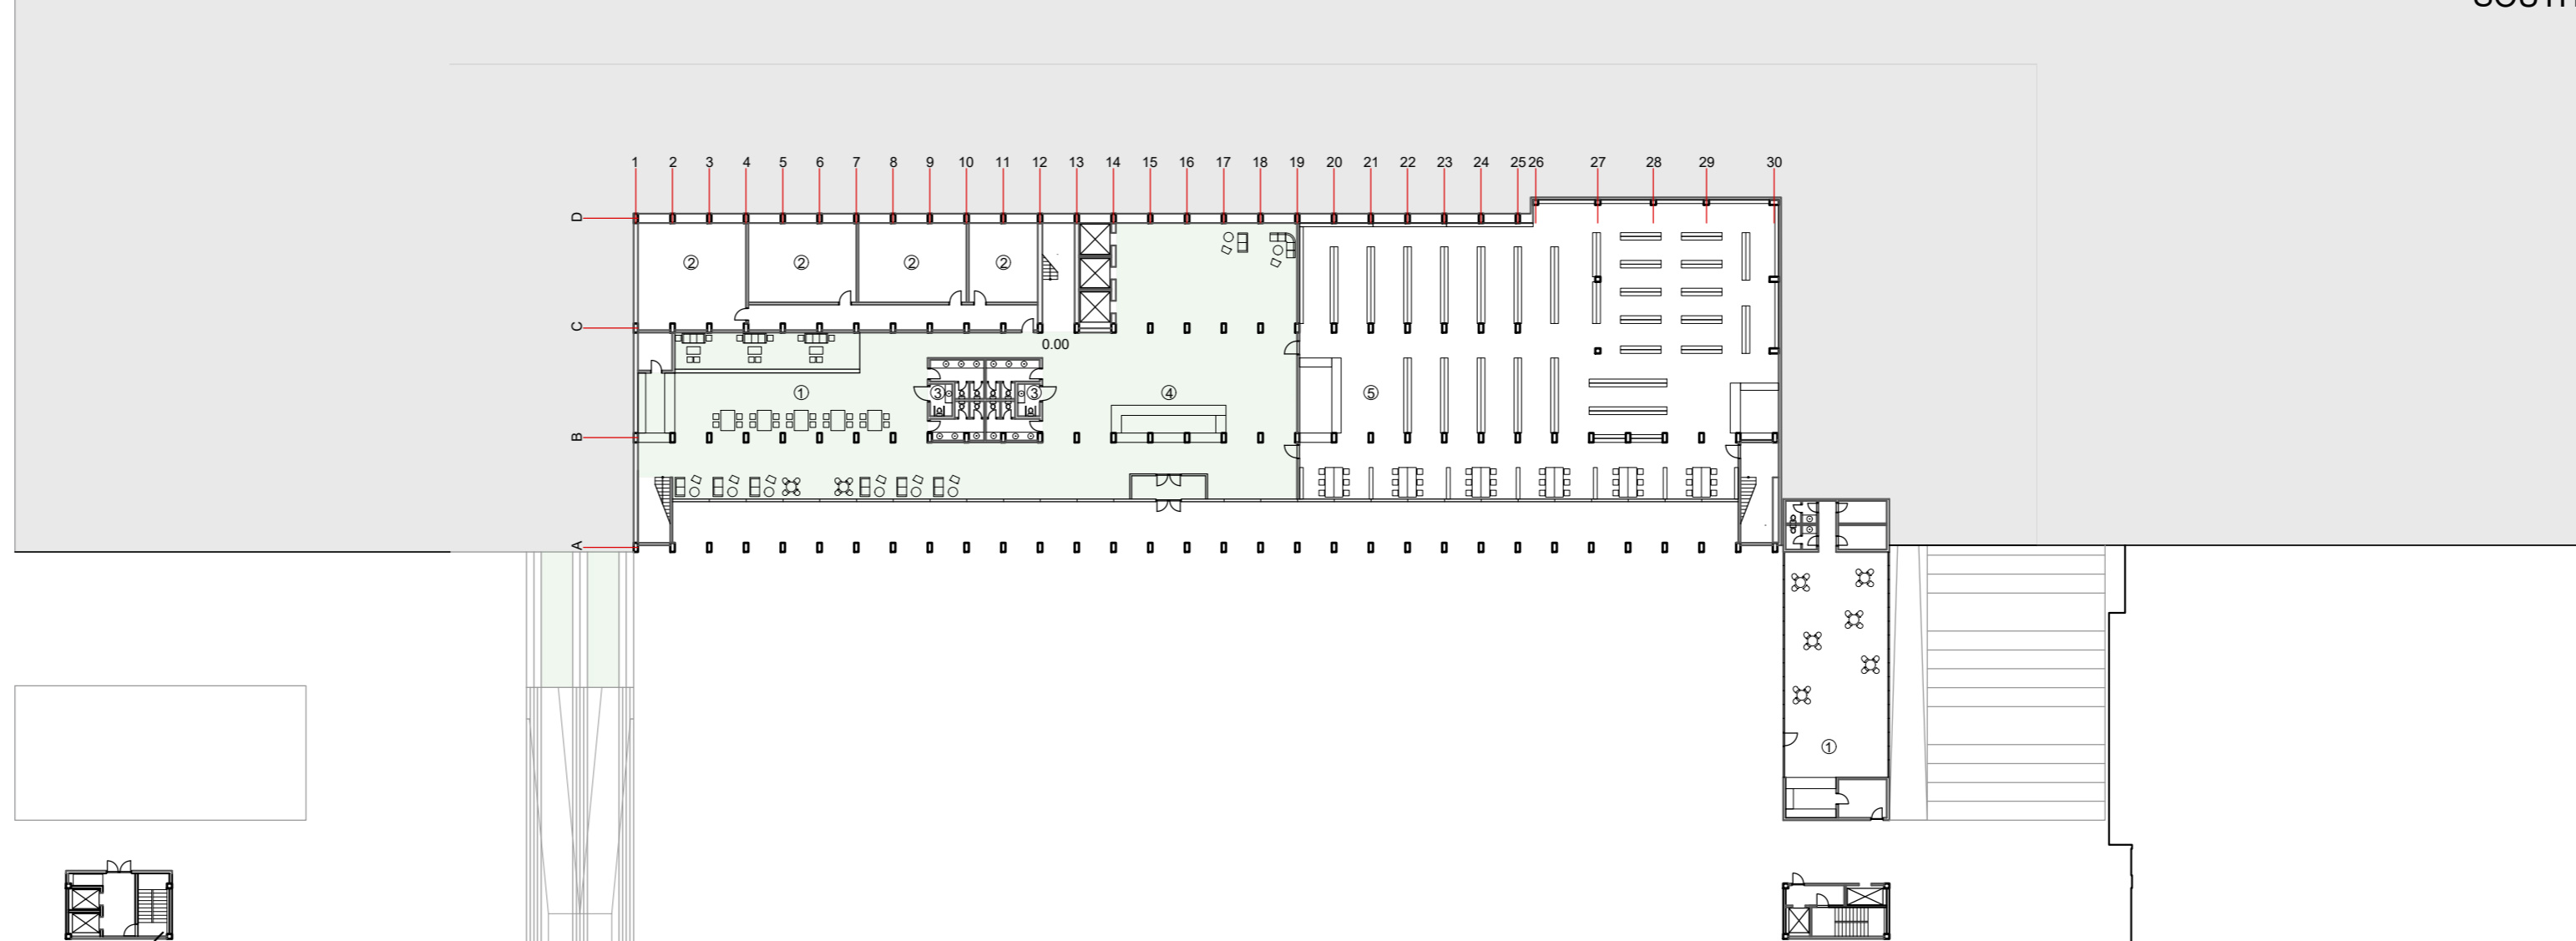


1. COFFEE SHOP 2. TECHNICAL AREAS 3. TOILETS 4. ENTRANCE / LOBBY 5. LIBRARY

M = 1 : 500
GROUND FLOOR

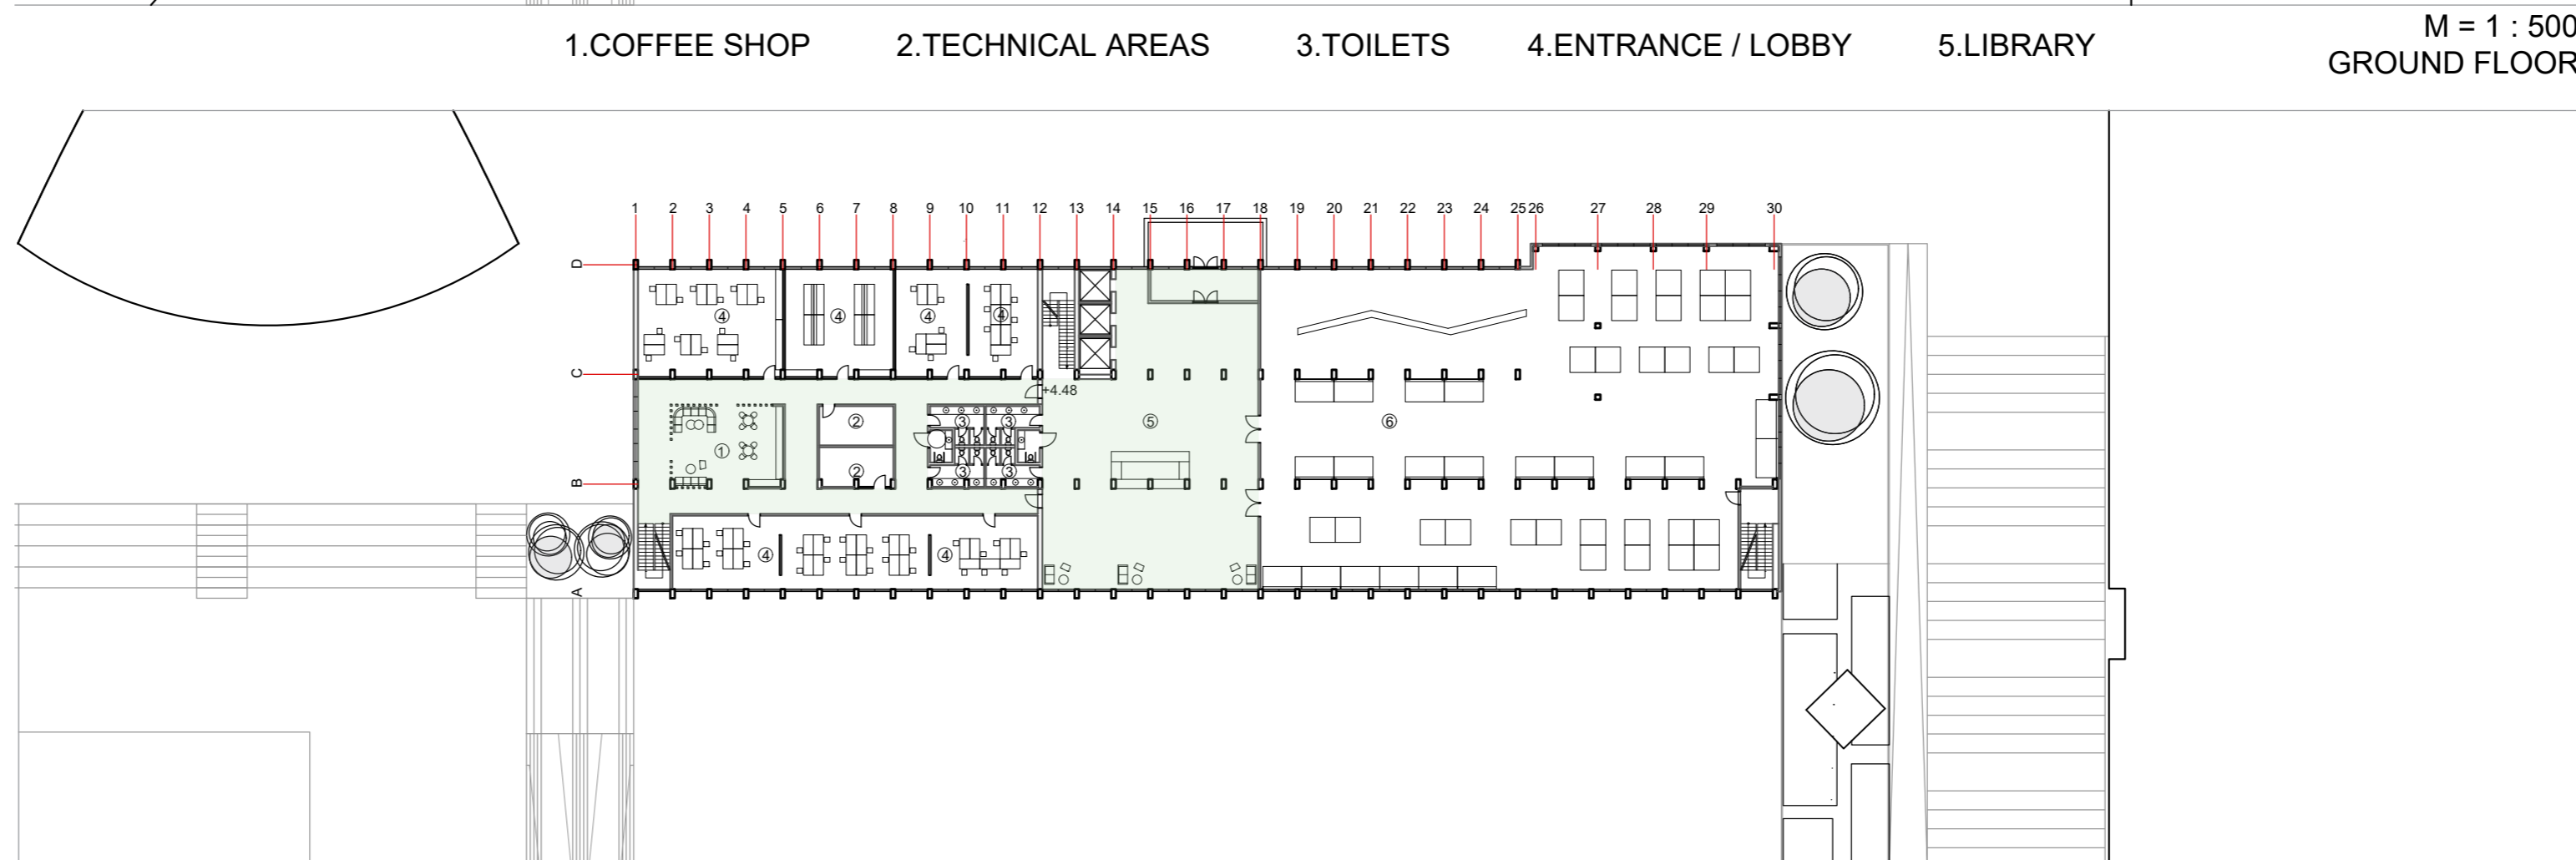


1. RELAXATION AREA 2. MAGAZINE 3. TOILETS 4. WORKSHOPS 5. ENTRANCE / LOBBY
6. EXHIBITION

M = 1 : 500
FIRST FLOOR

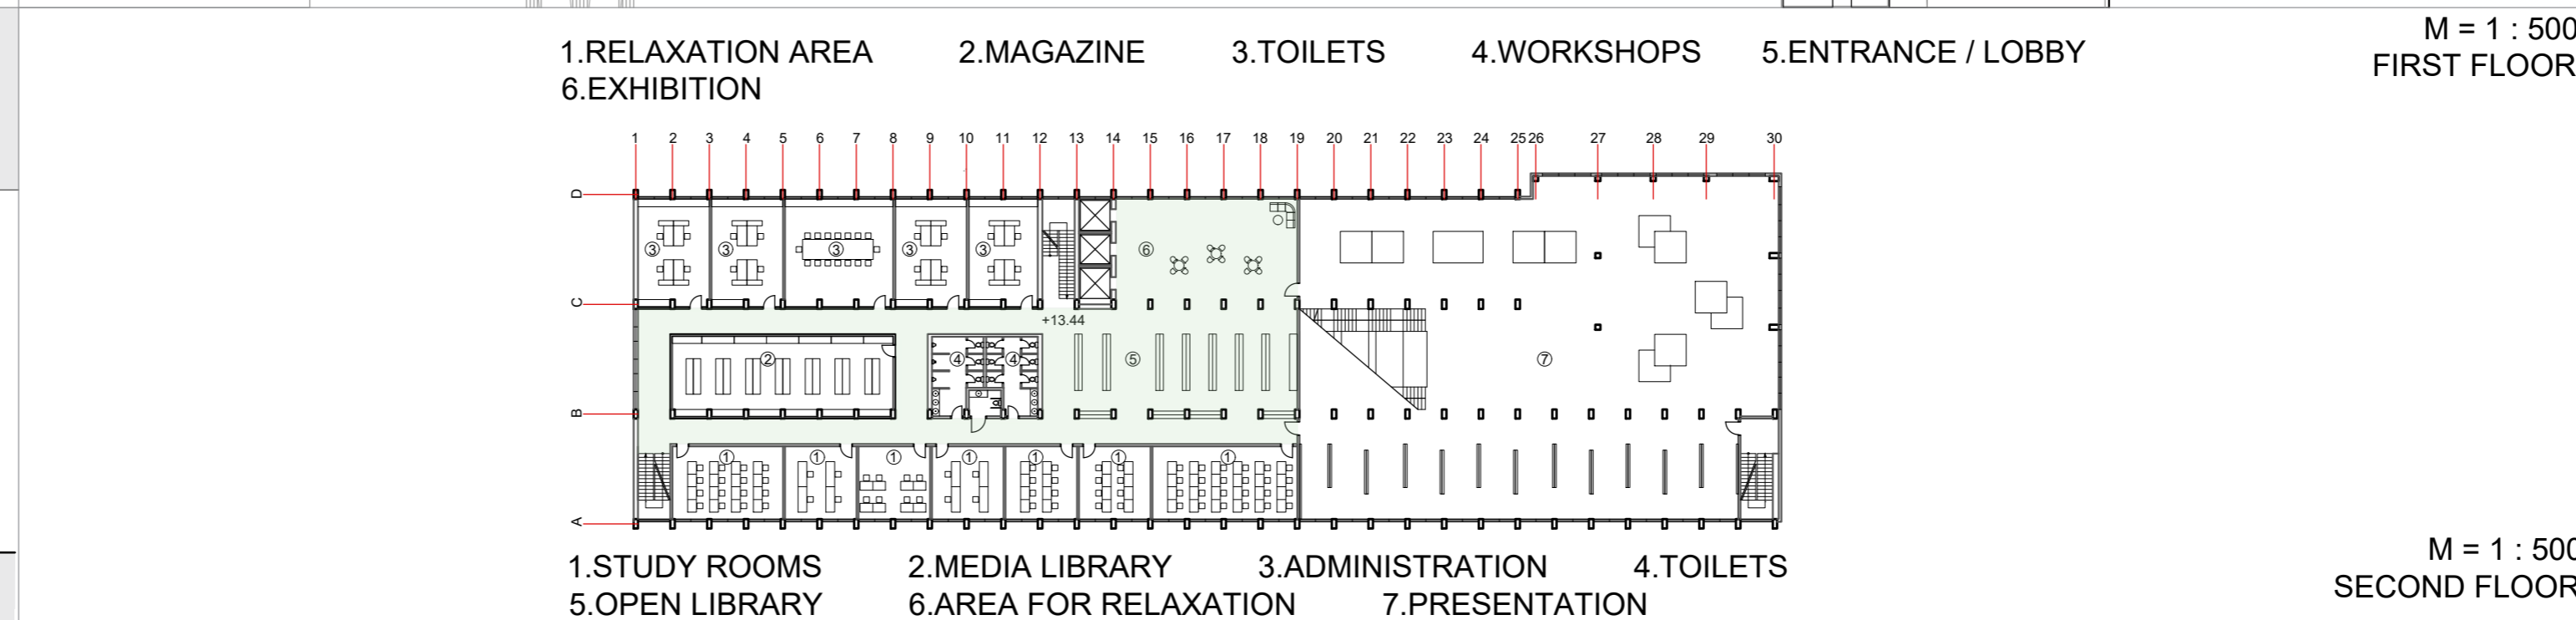


1. STUDY ROOMS 2. MEDIA LIBRARY 3. ADMINISTRATION 4. TOILETS
5. OPEN LIBRARY 6. AREA FOR RELAXATION 7. PRESENTATION

M = 1 : 500
SECOND FLOOR

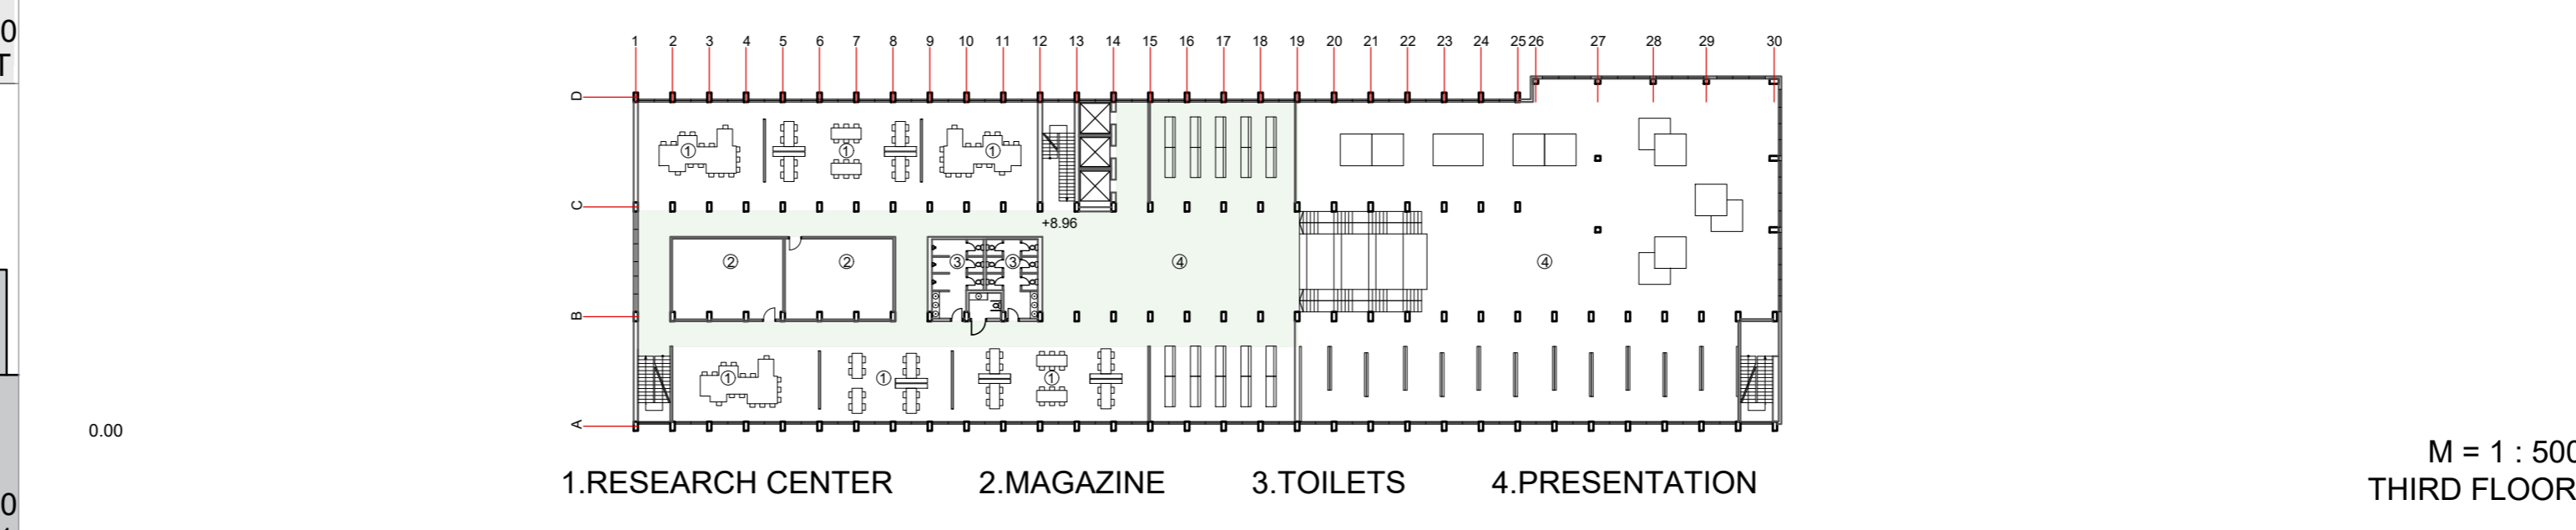

1. RESEARCH CENTER 2. MAGAZINE 3. TOILETS 4. PRESENTATION

M = 1 : 500
THIRD FLOOR

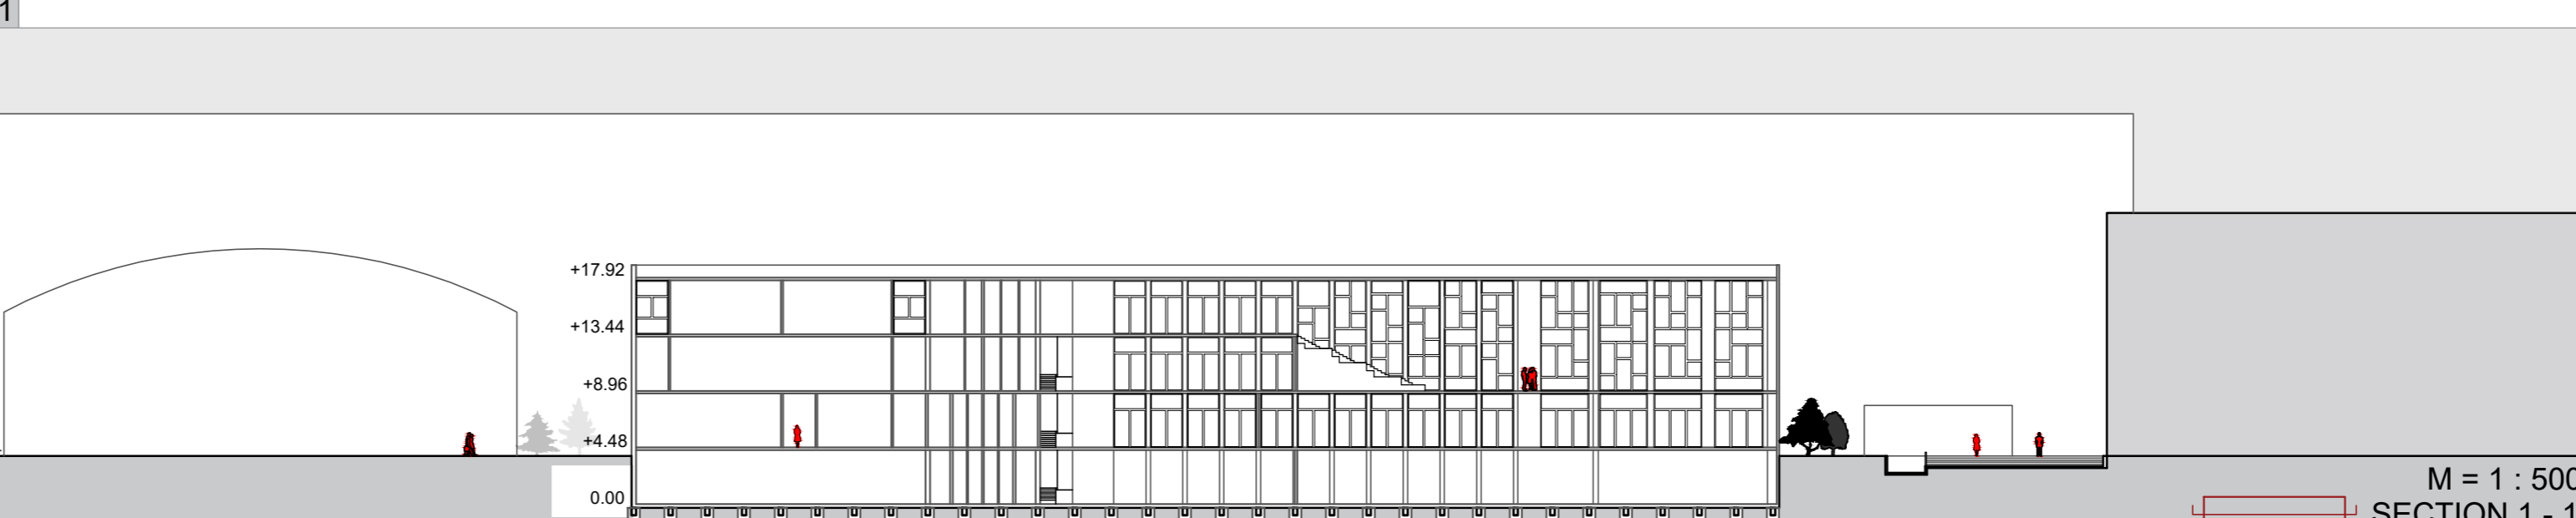

M = 1 : 500
SECTION 1 - 1

SITE ANALYSIS



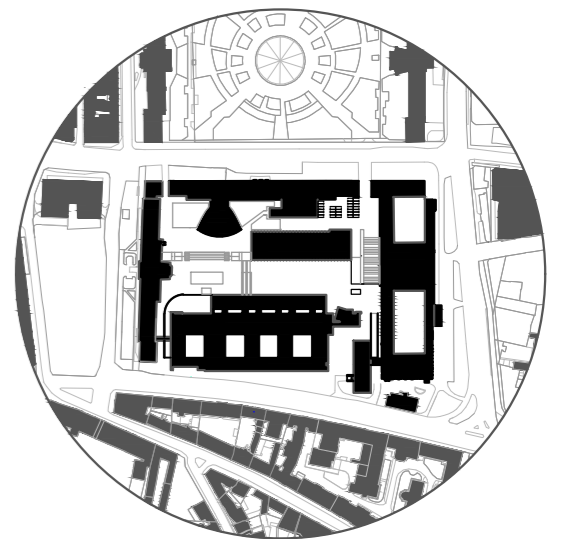



FIGURE GROUND
● BUILDINGS
○ OTHER

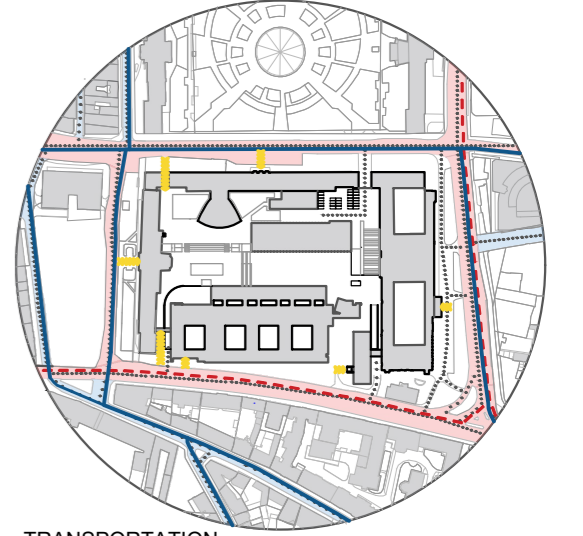


TRANSPORTATION
● UNIVERSITY ACCESSIBLE ● BUS LINE
● STREETS ● TRAM LINE
● MOTOR VEHICLES ● PEDESTRIANS

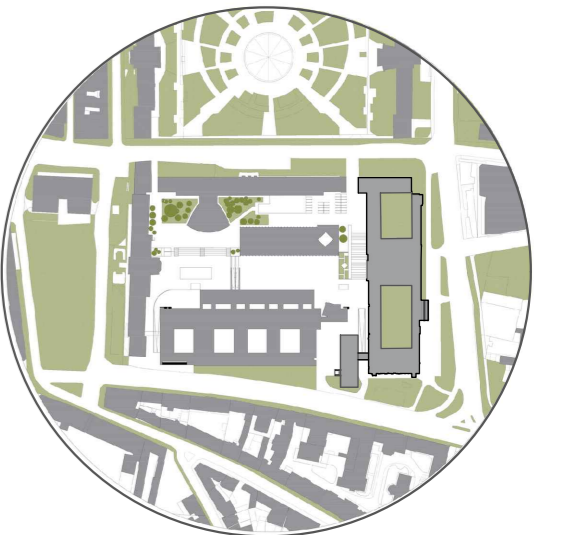


GREEN AREAS
● BUILDINGS
● GREEN AREAS
● TREES

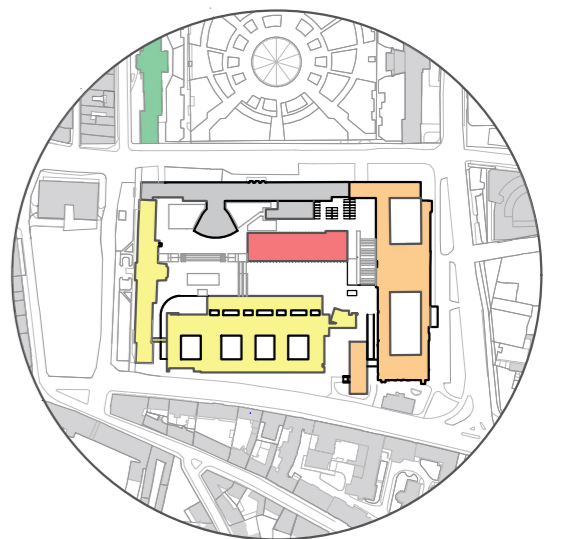

FUNCTION
● FACULTY OF ARCHITECTURE AND DESIGN
● FACULTY OF MECHANICAL ENGINEERING
● FACULTY OF CHEMICAL AND FOOD TECHNOLOGY
● FACULTY OF CIVIL ENGINEERING
● LABORATORY
● OTHER BUILDINGS

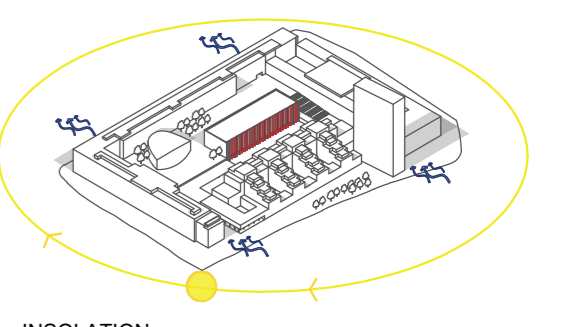

M = 1 : 500
SECOND FLOOR

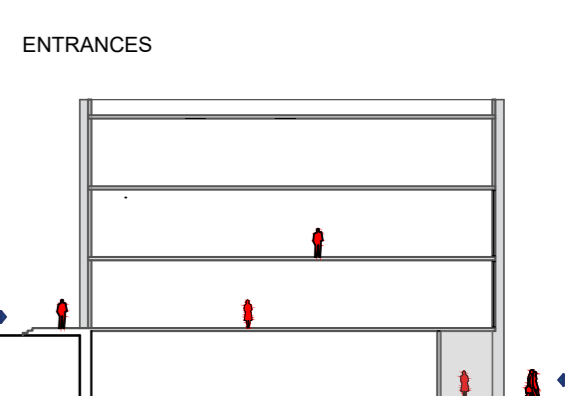

CONCEPT DEVELOPMENT

