

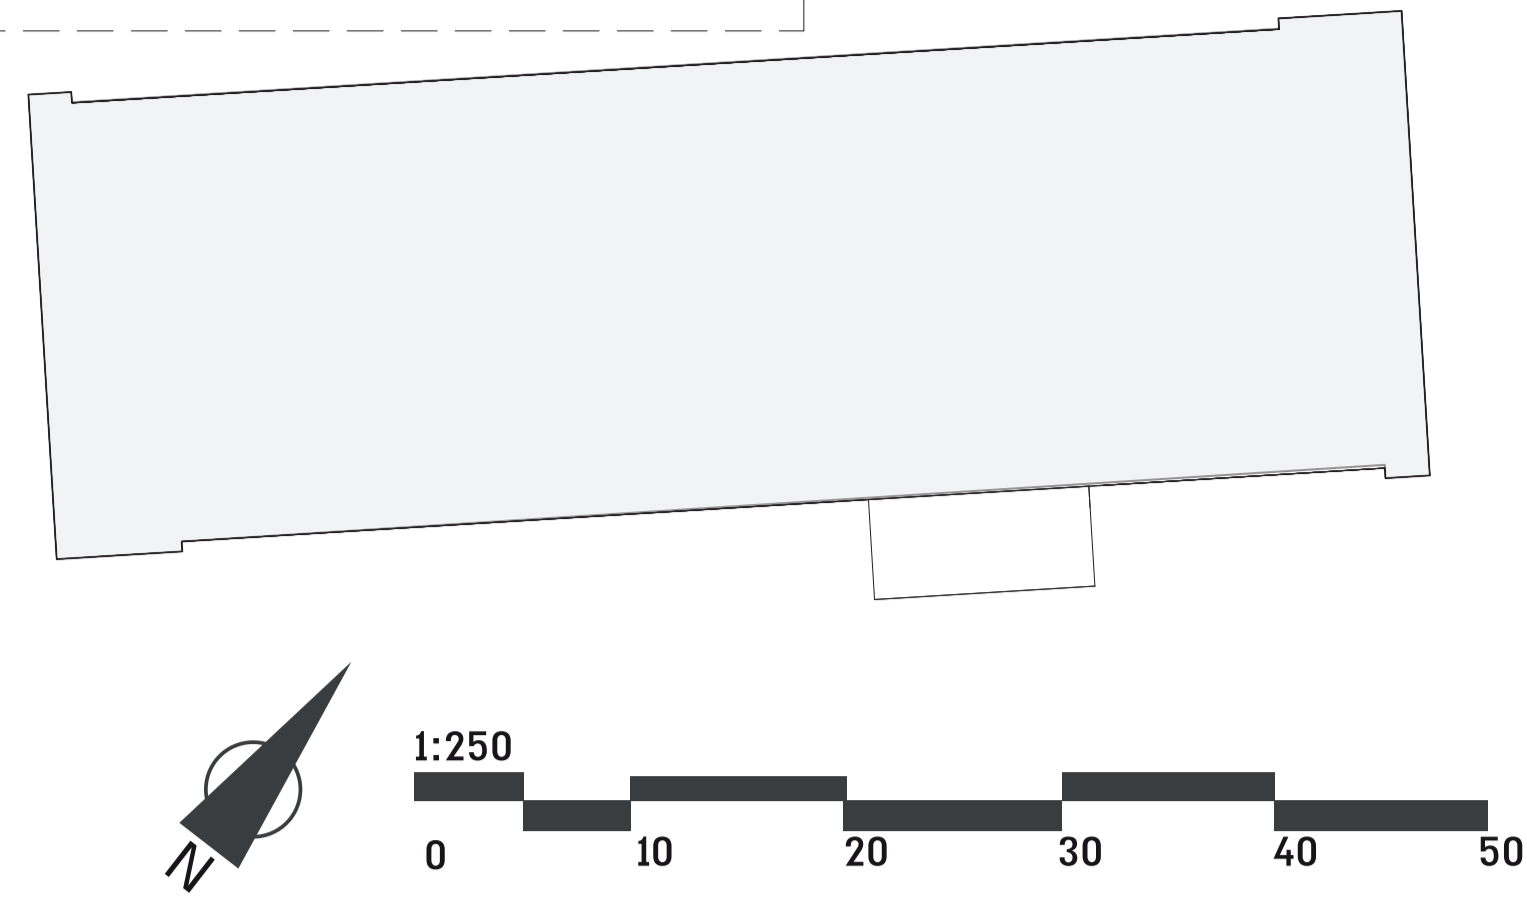
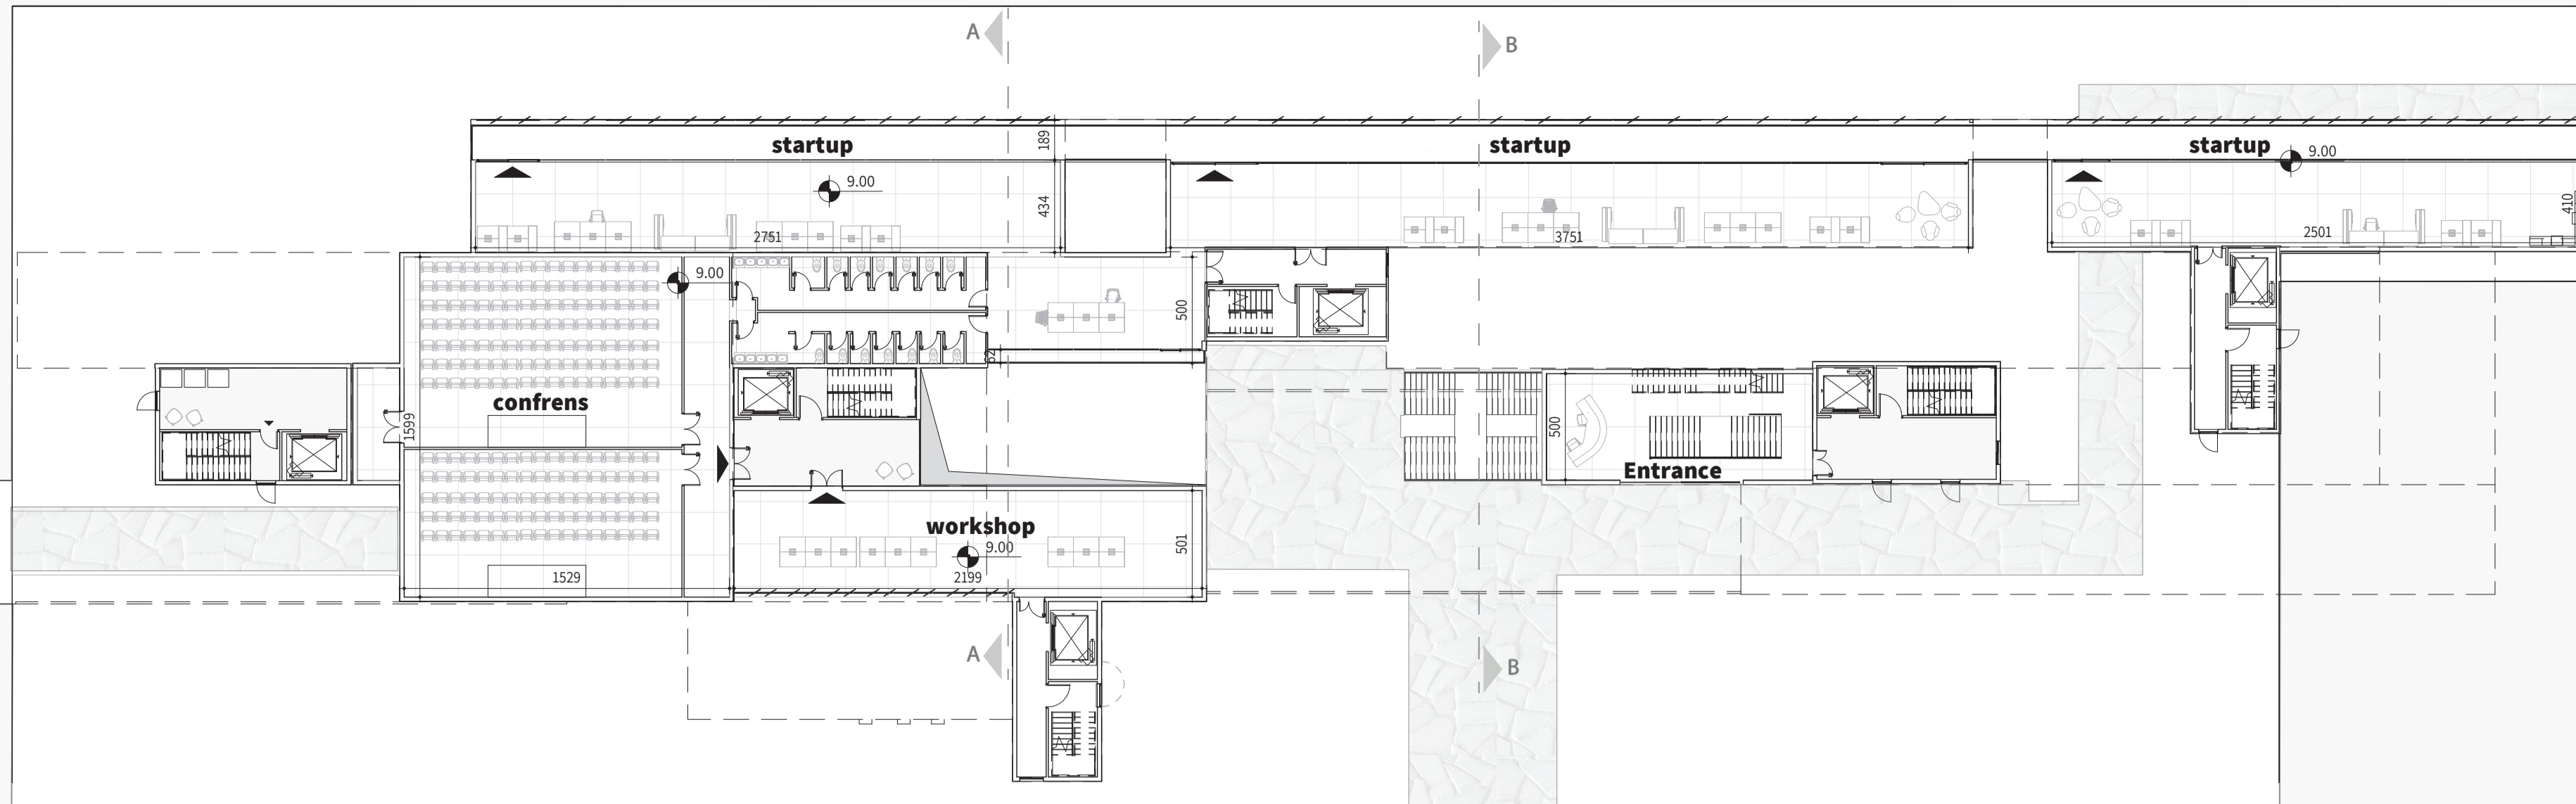




floor plan | B  
1:250

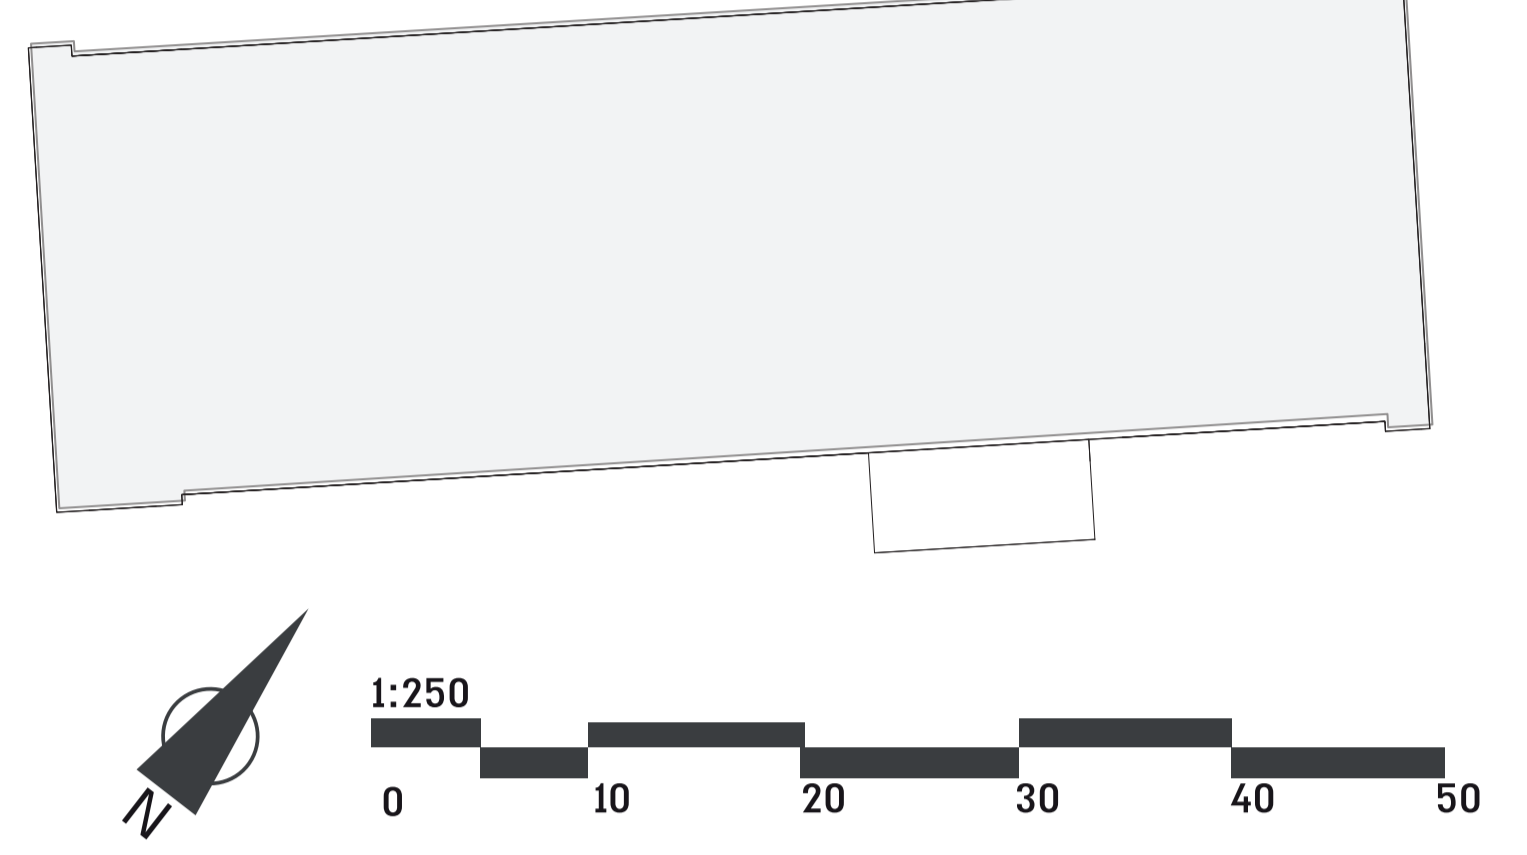

floor plan | C  
1:250

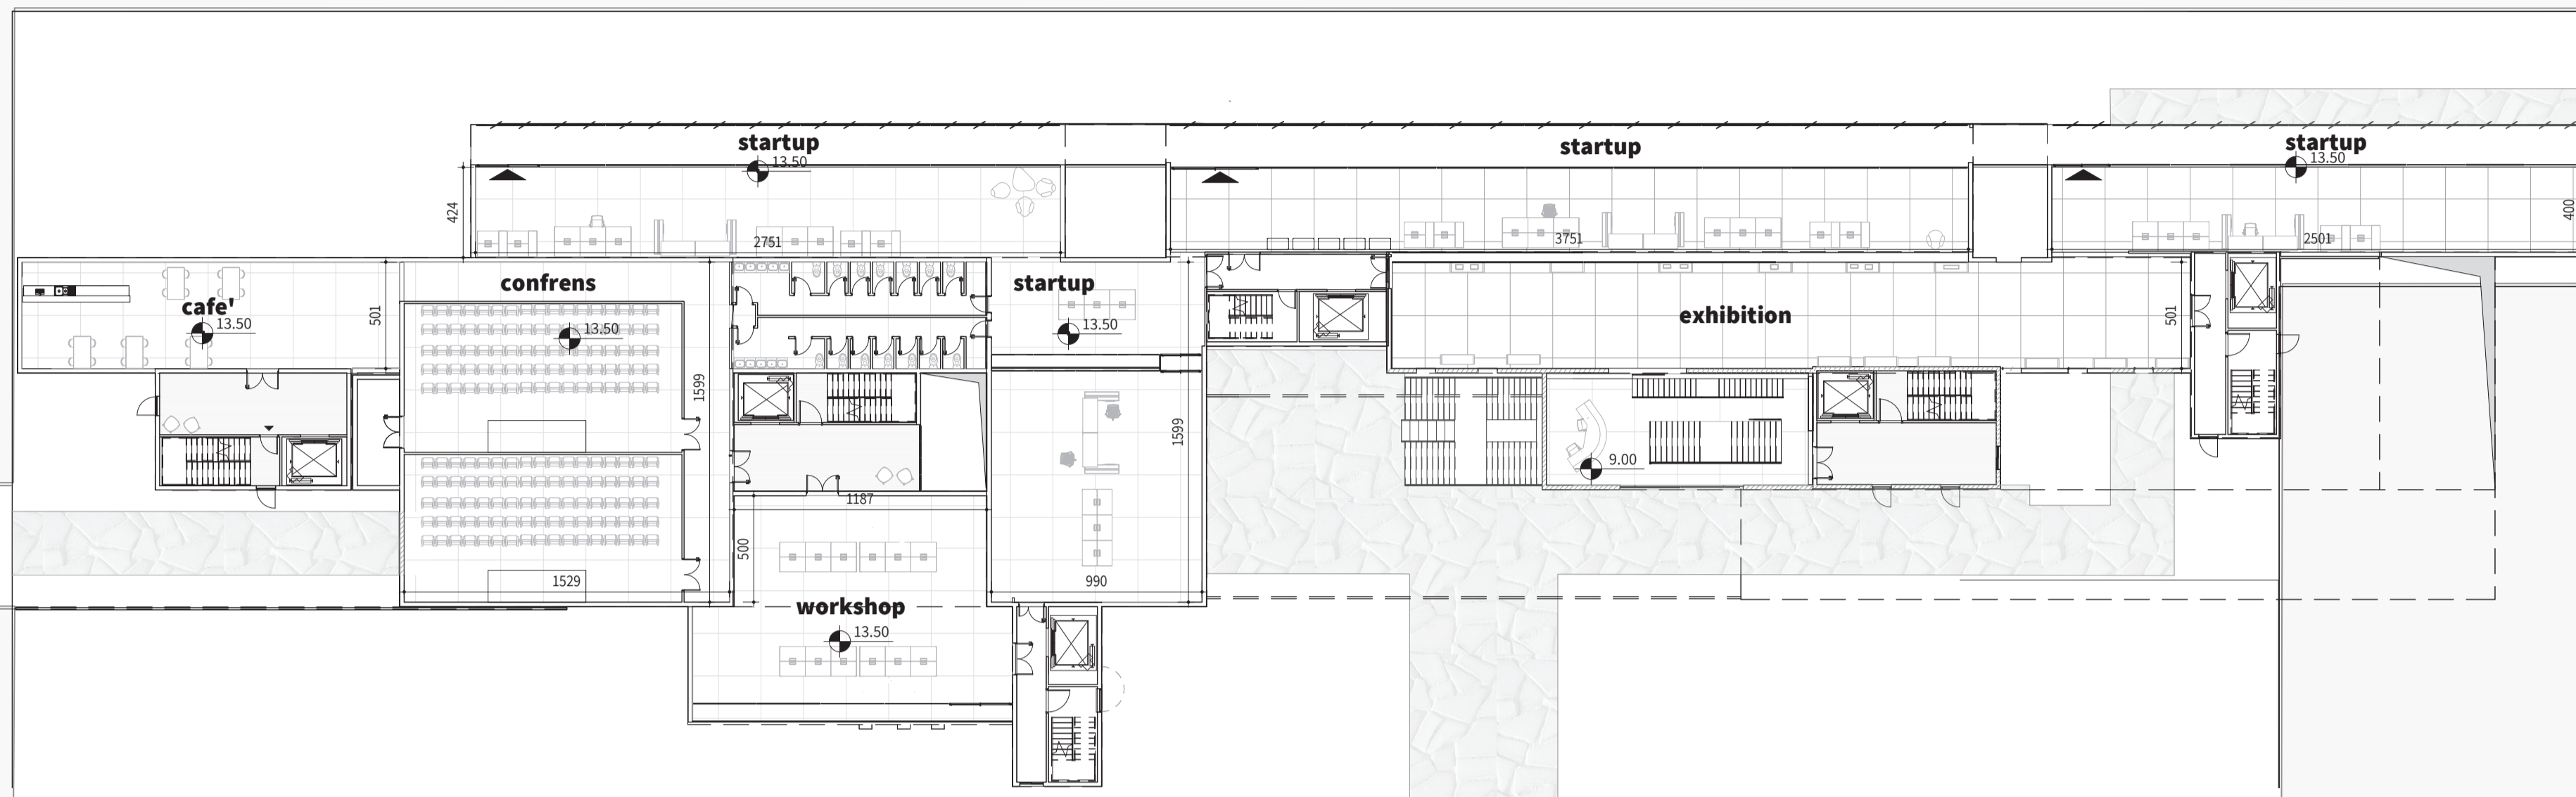

floor plan | D  
1:250

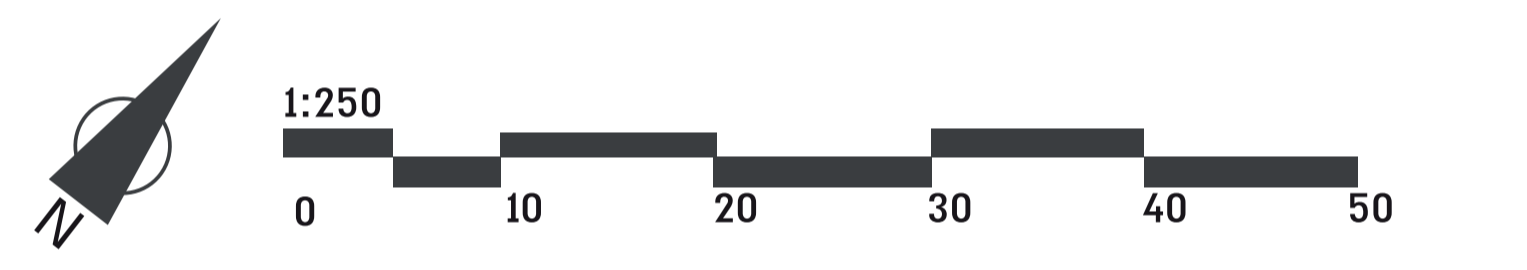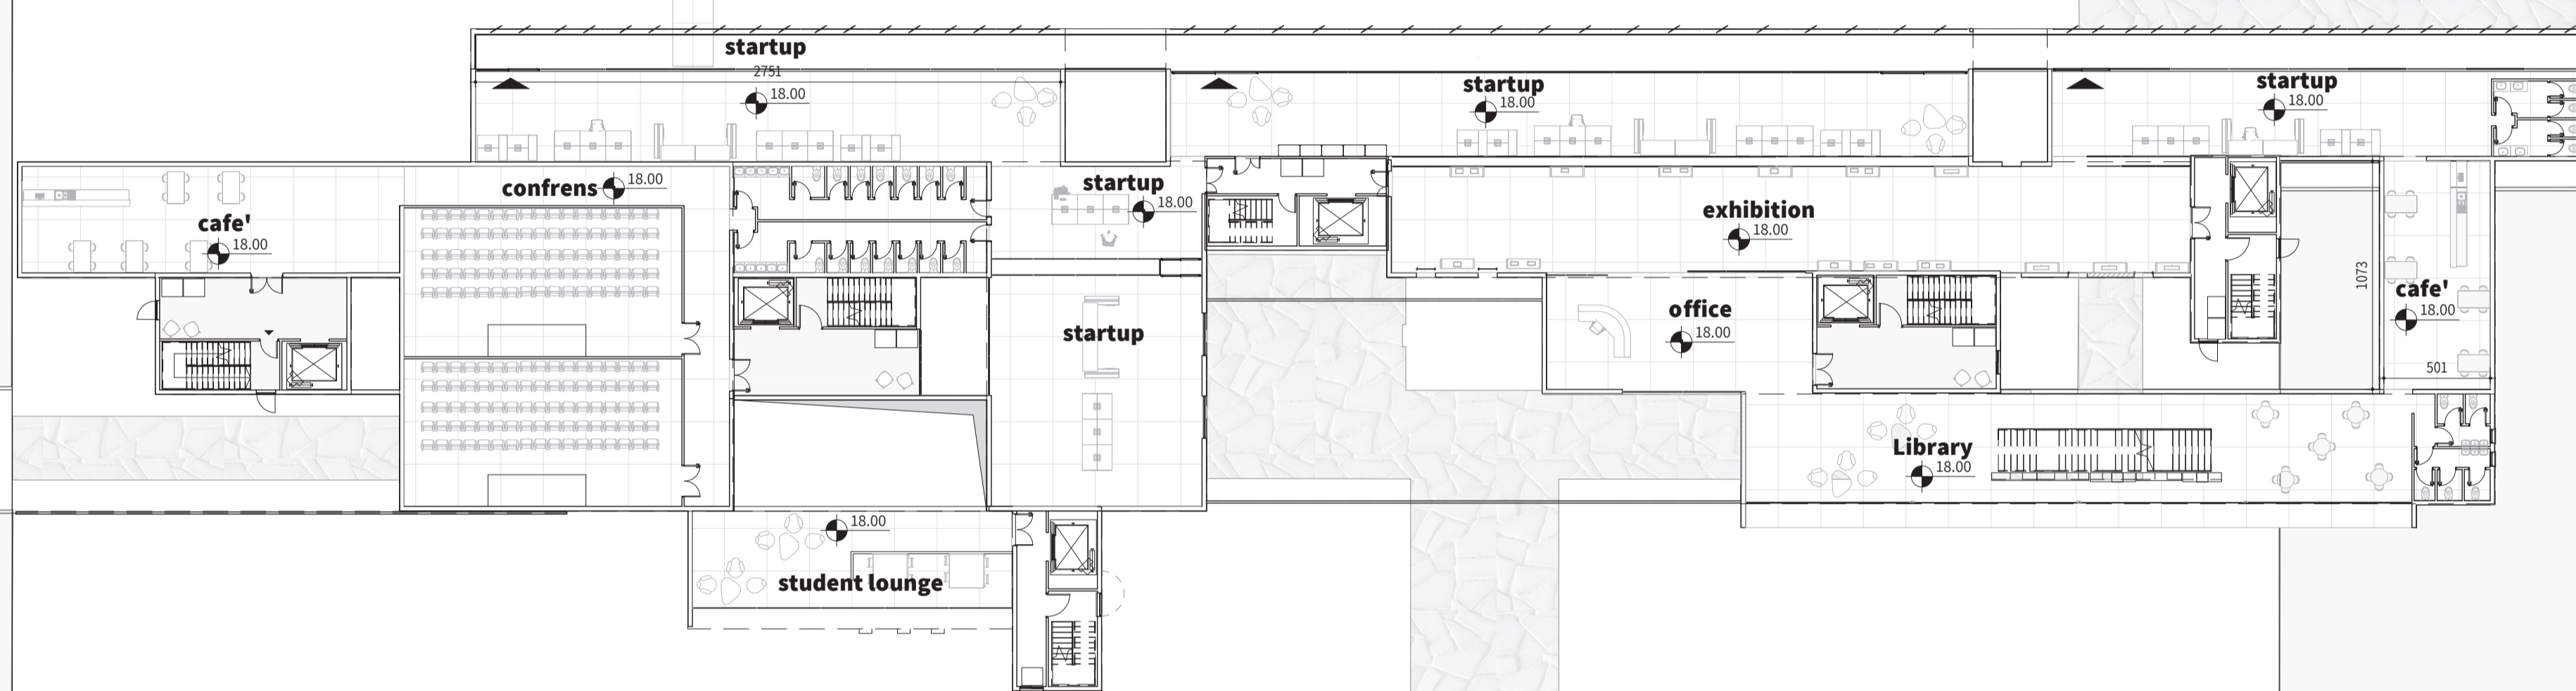

section | B-B  
1:250



section | A-A  
1:250

