

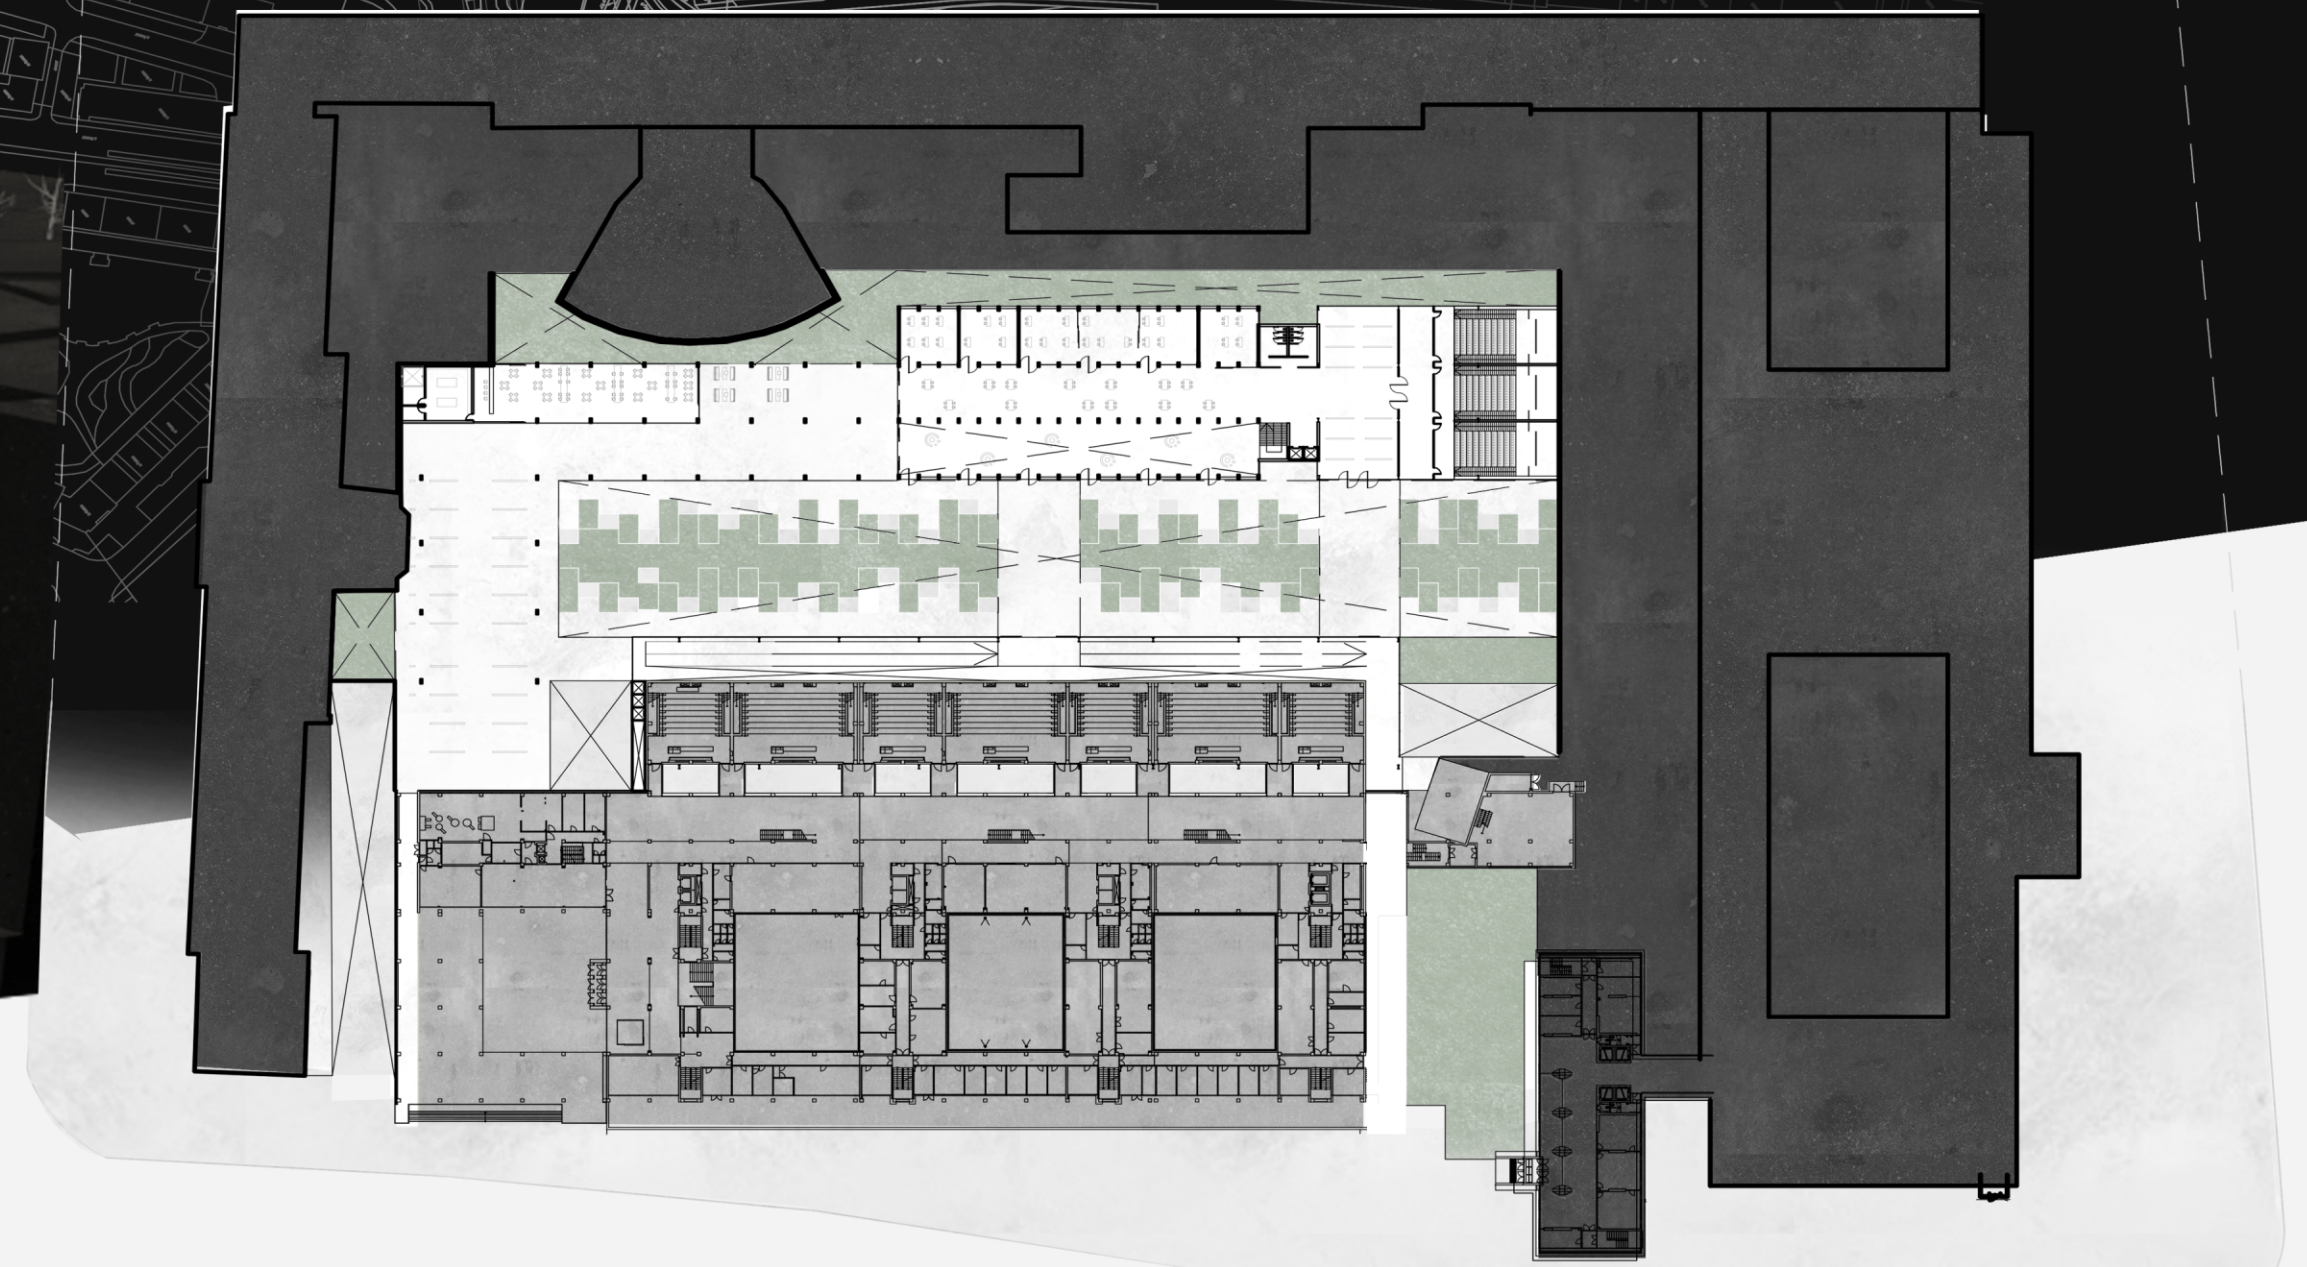


+141 MASL - UNDERGROUND PARKING FLOOR

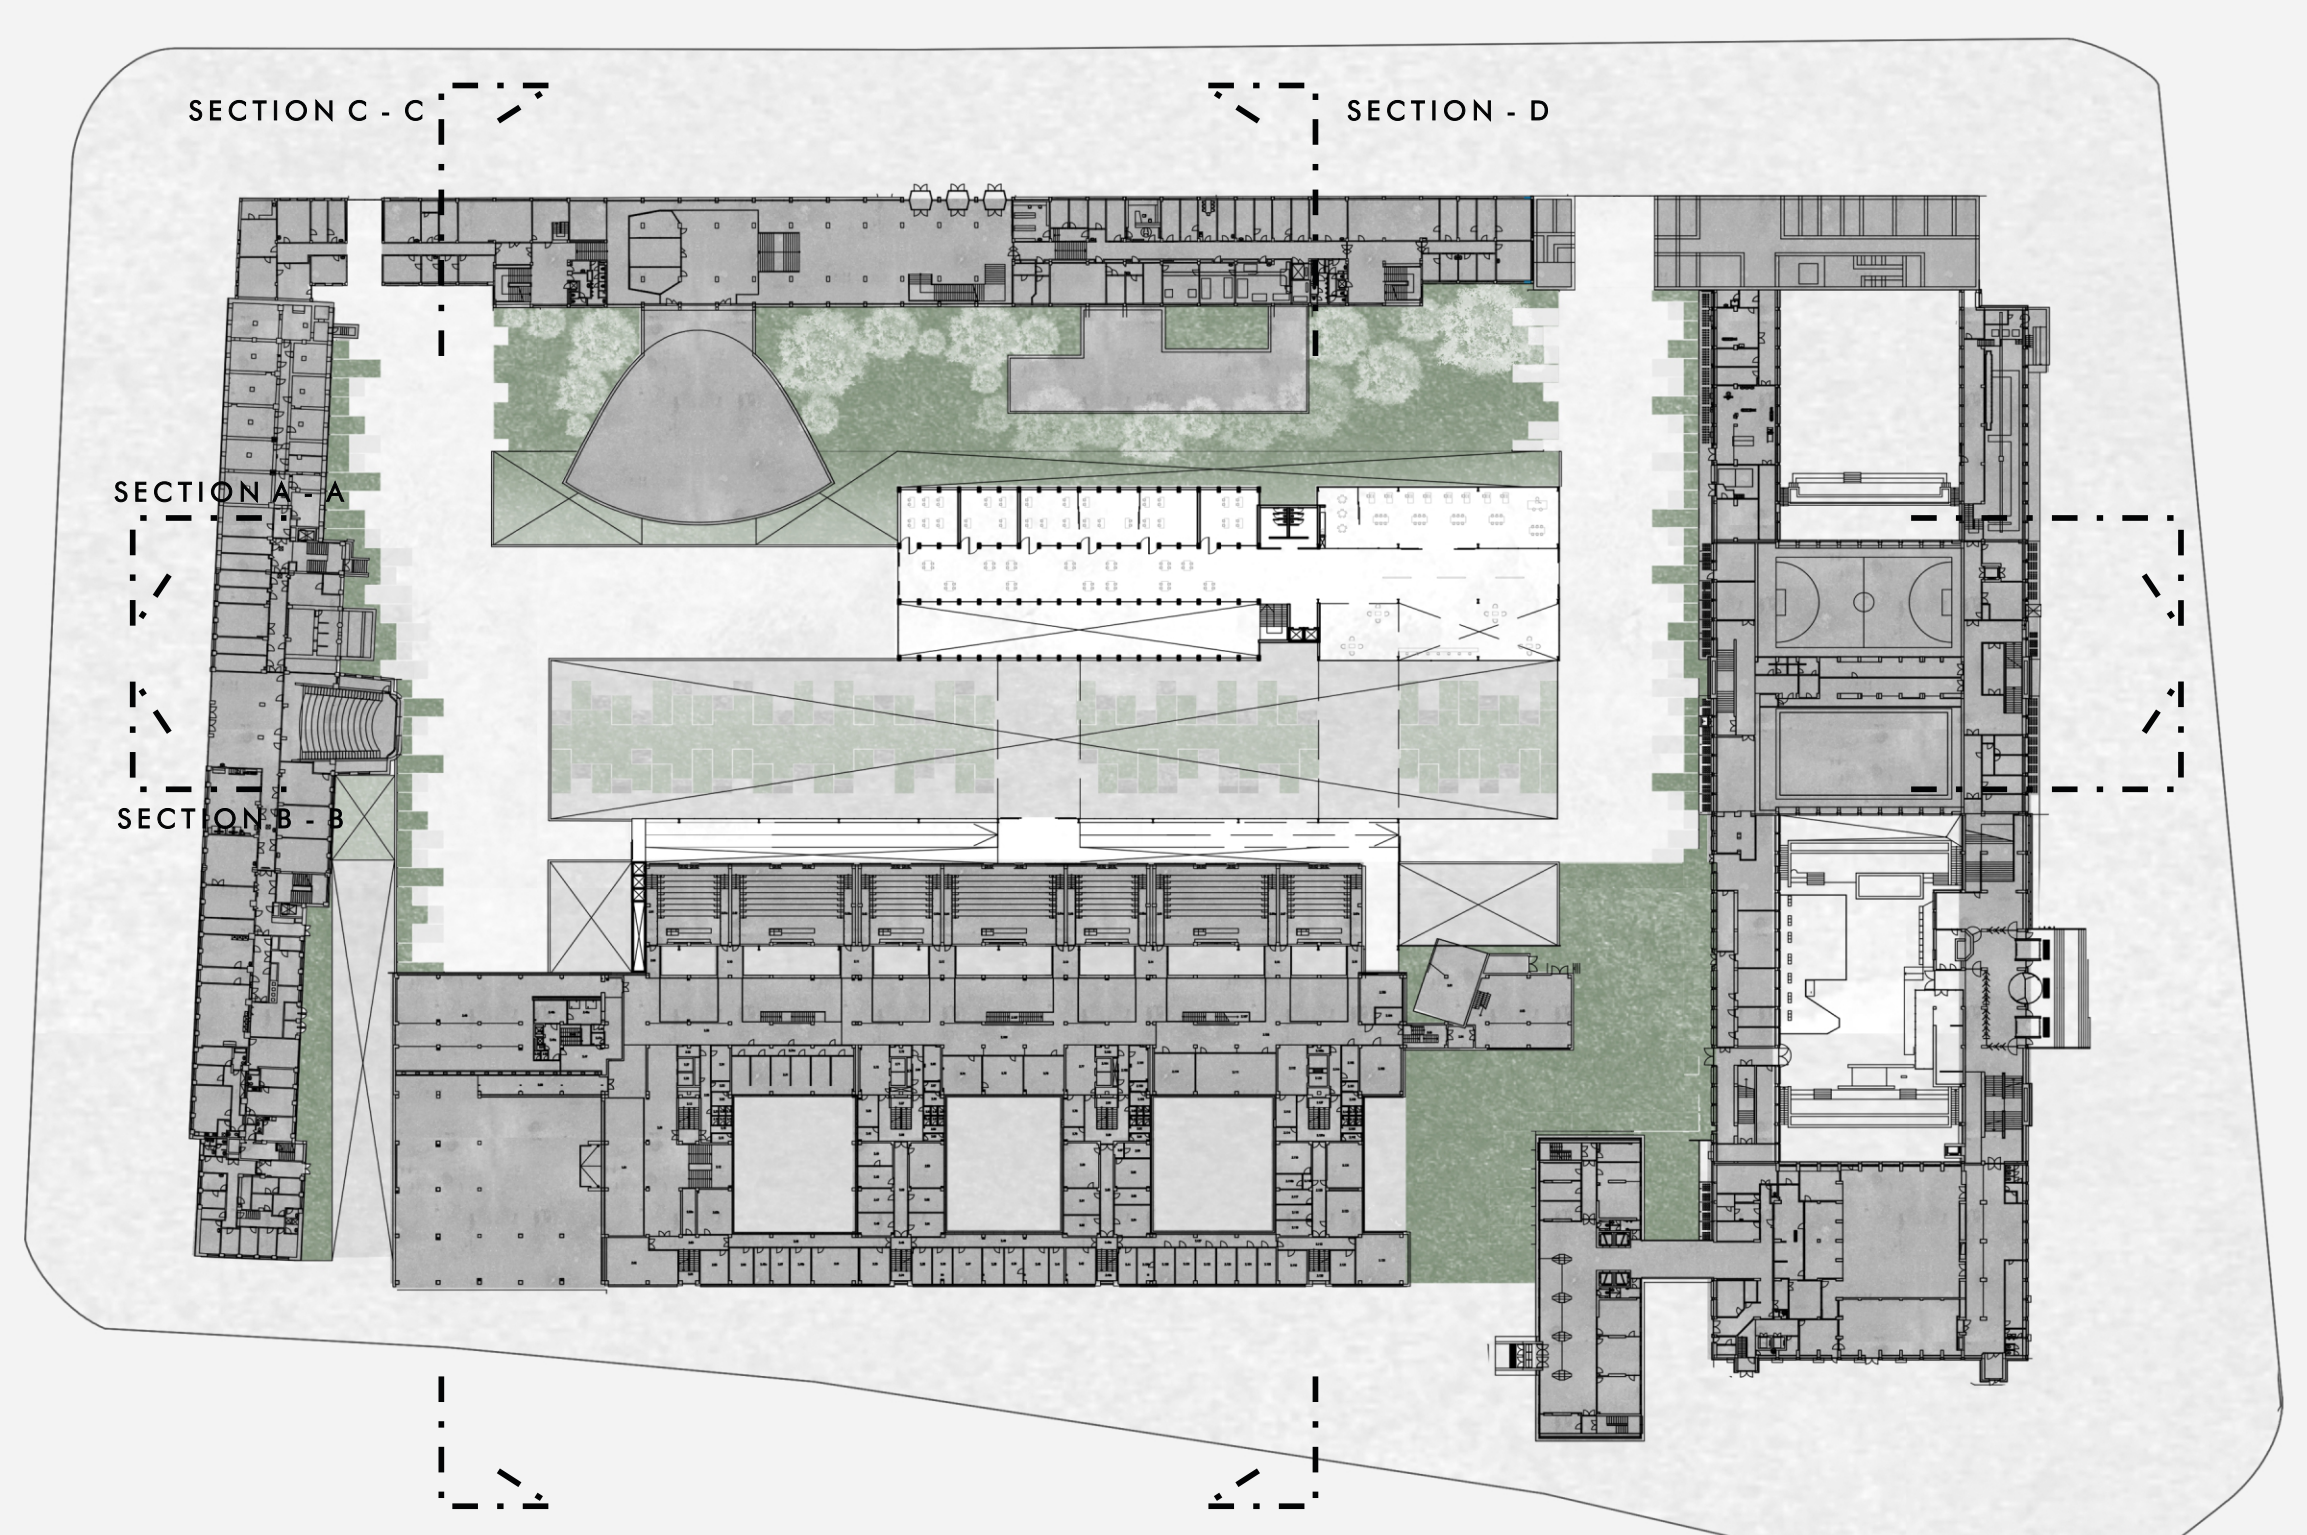


+144 MASL - SOCIAL MULTIPURPOSE FLOOR

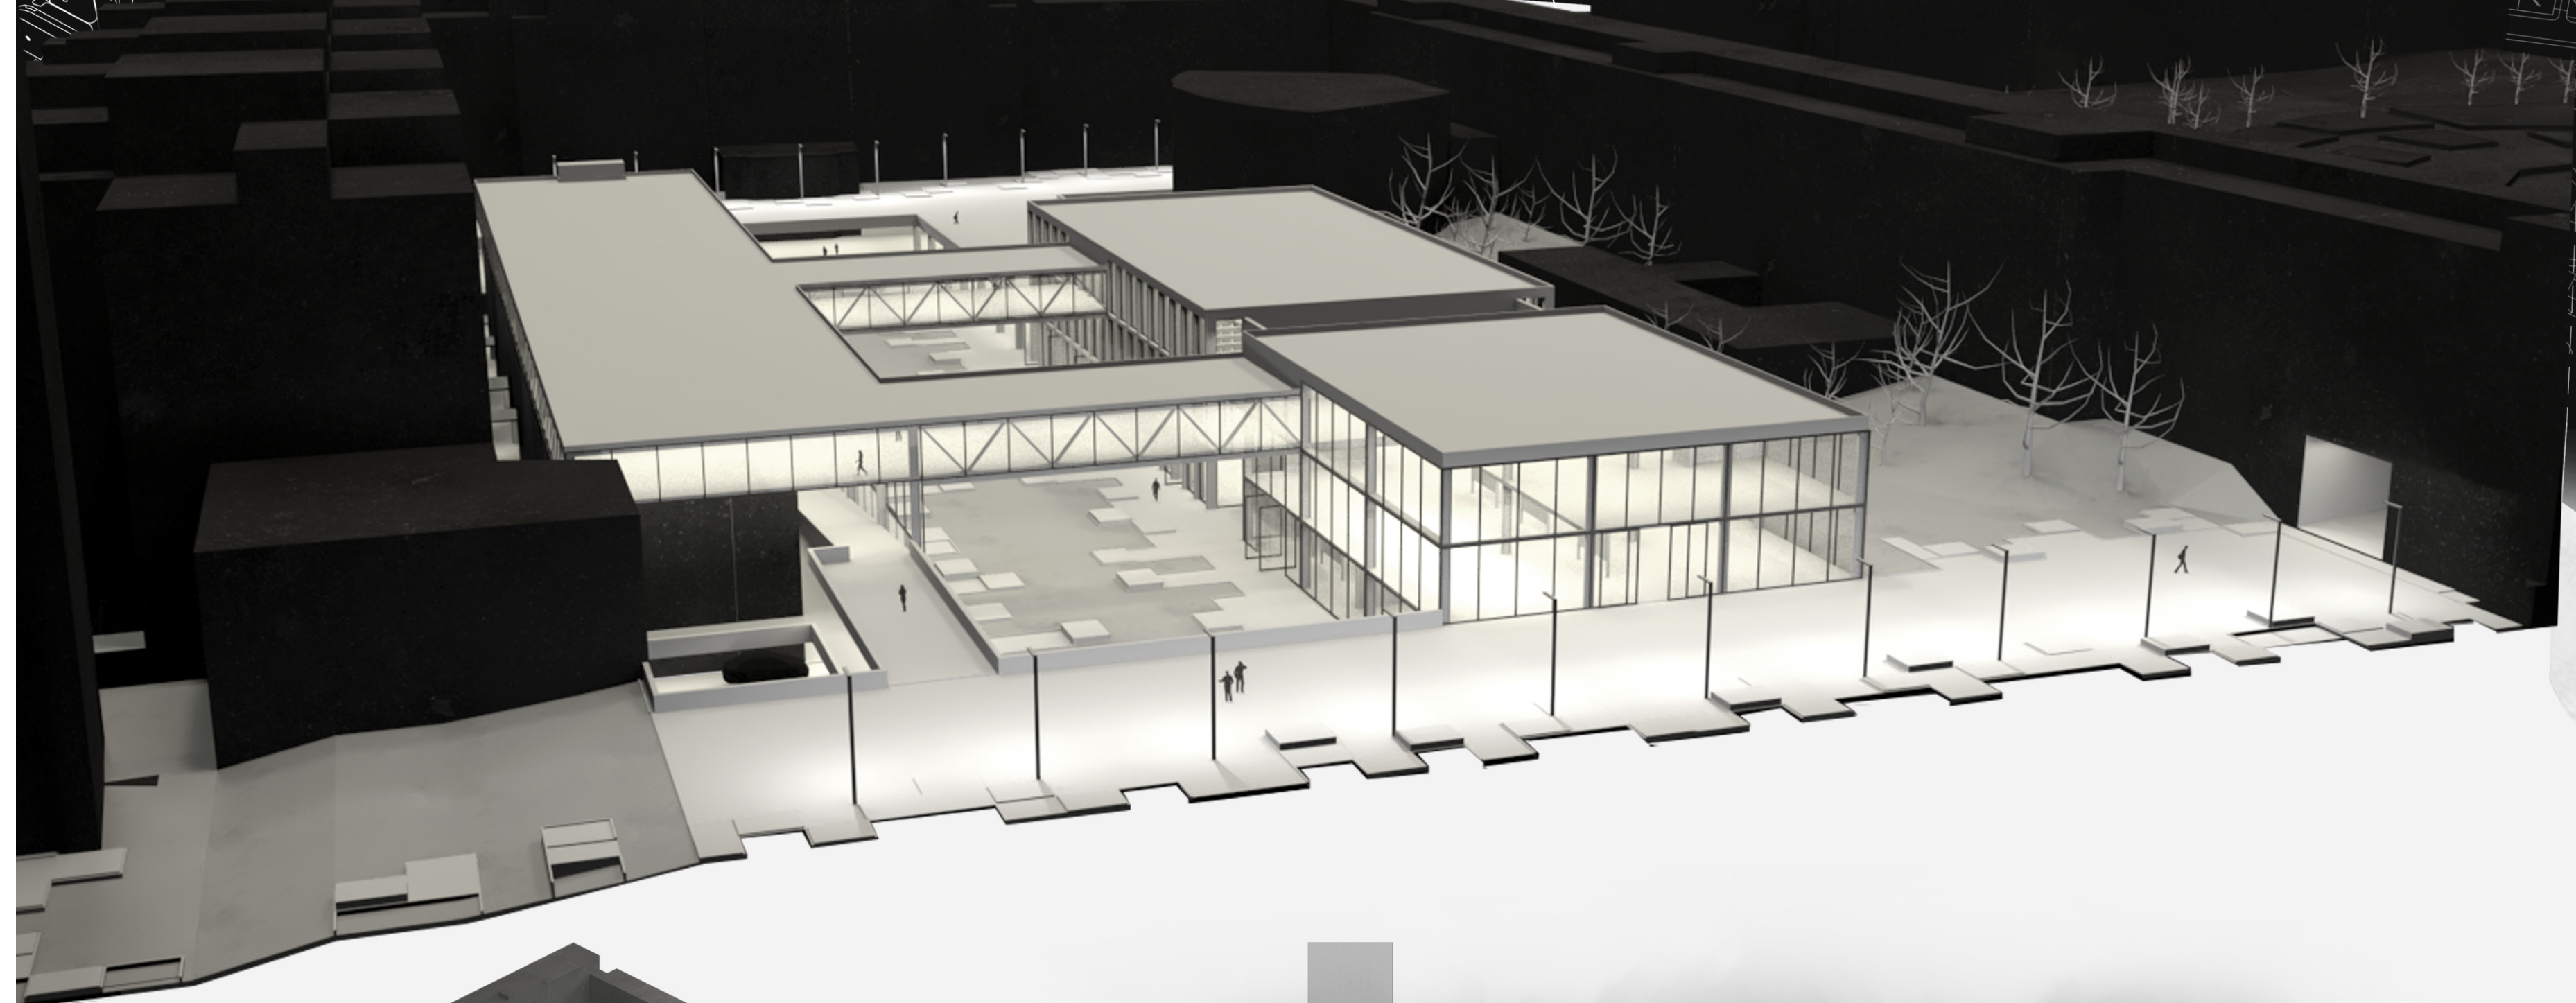


+148 MASL - SEMI INSTITUTIONAL FLOOR




+153 MASL - INSTITUTIONAL FLOOR

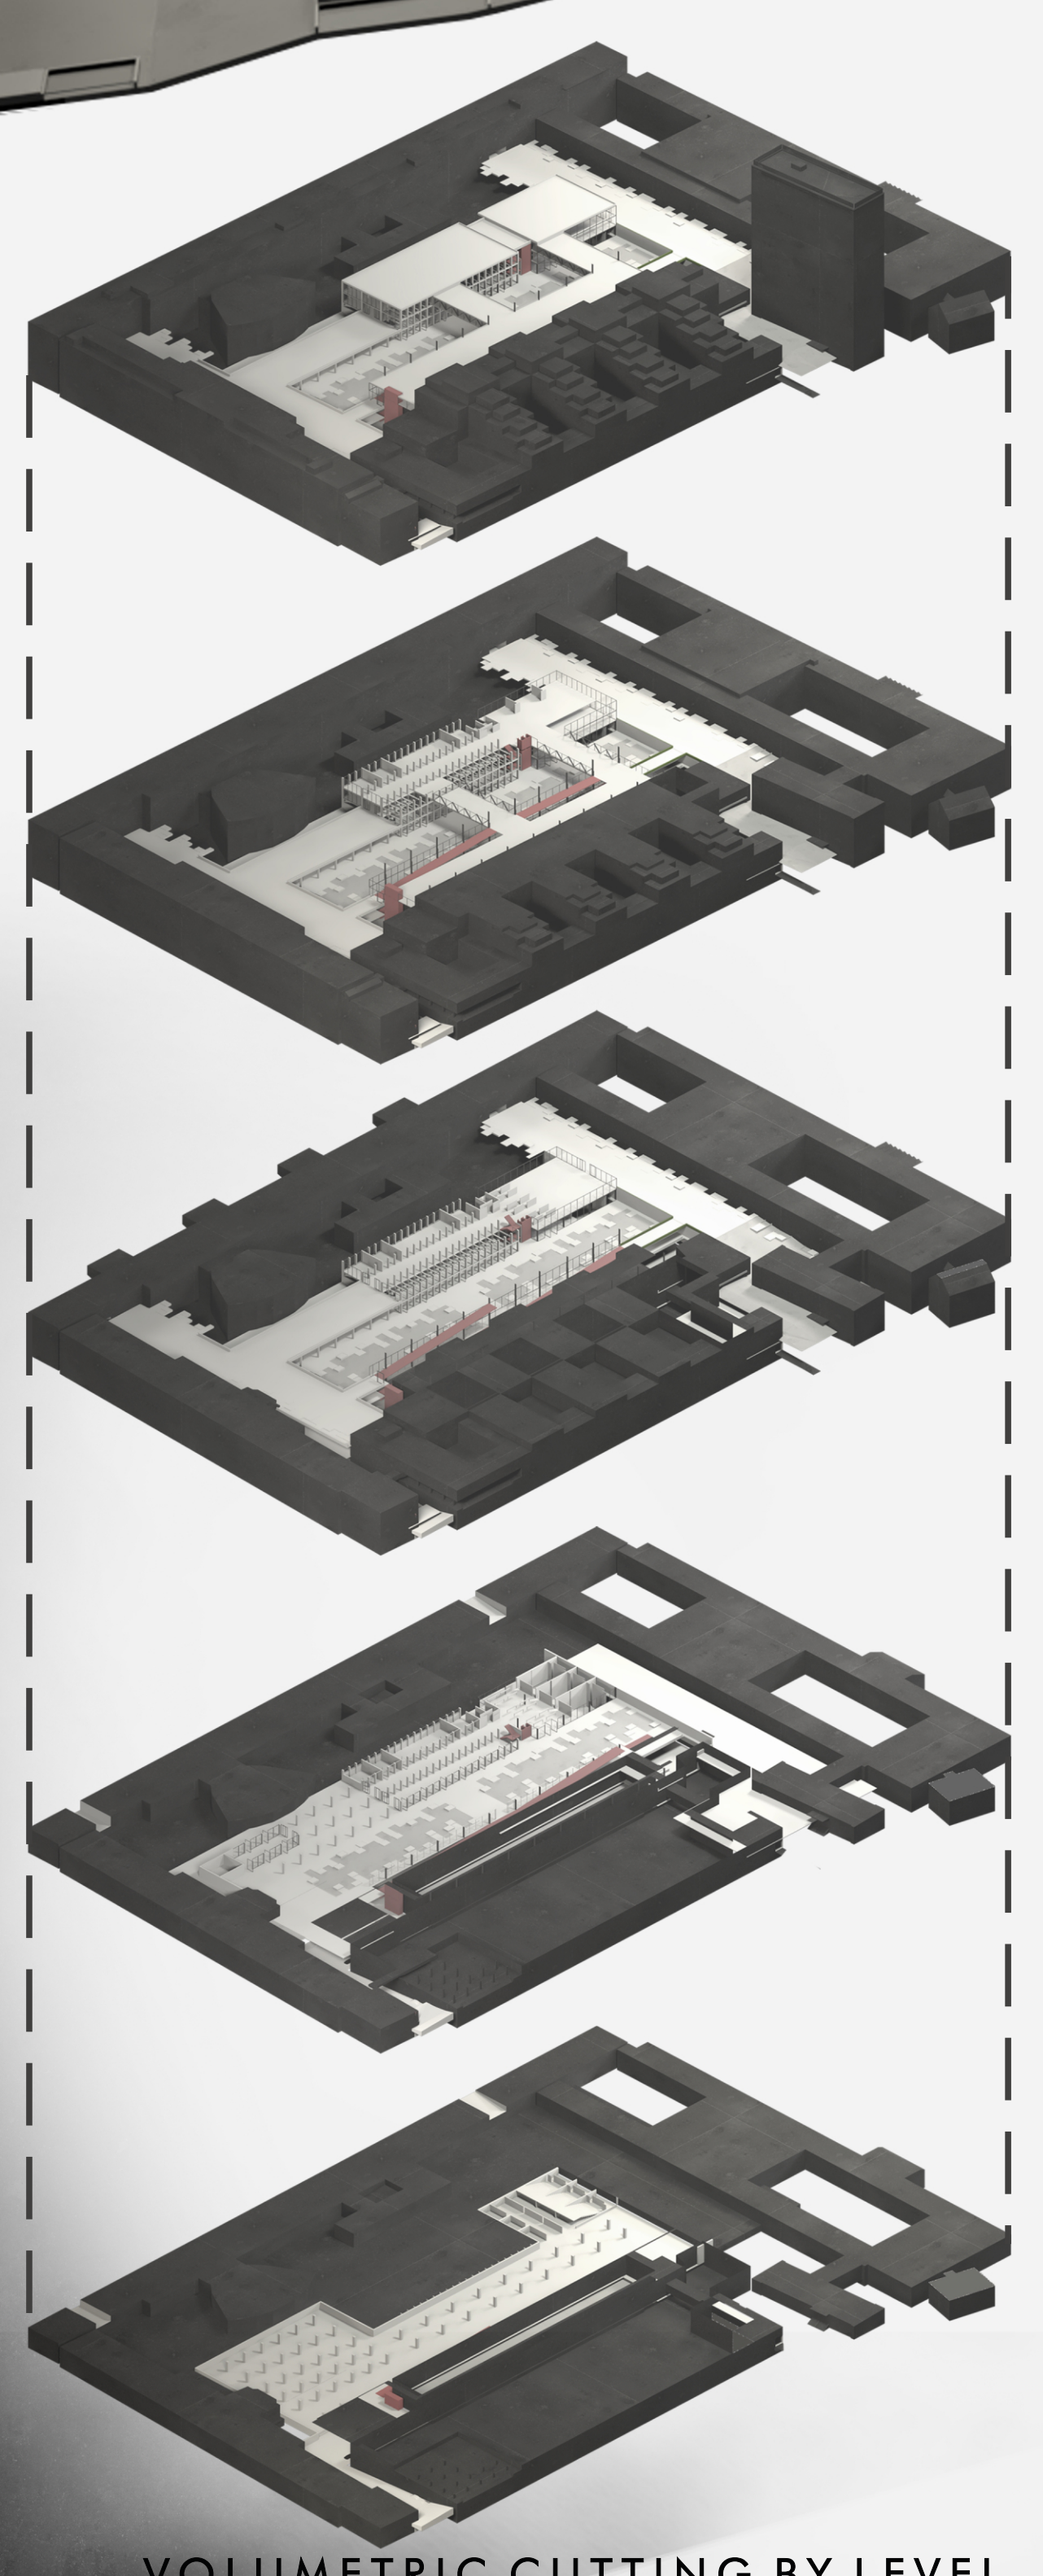


VOLUMETRIC CUTTING BY LEVEL

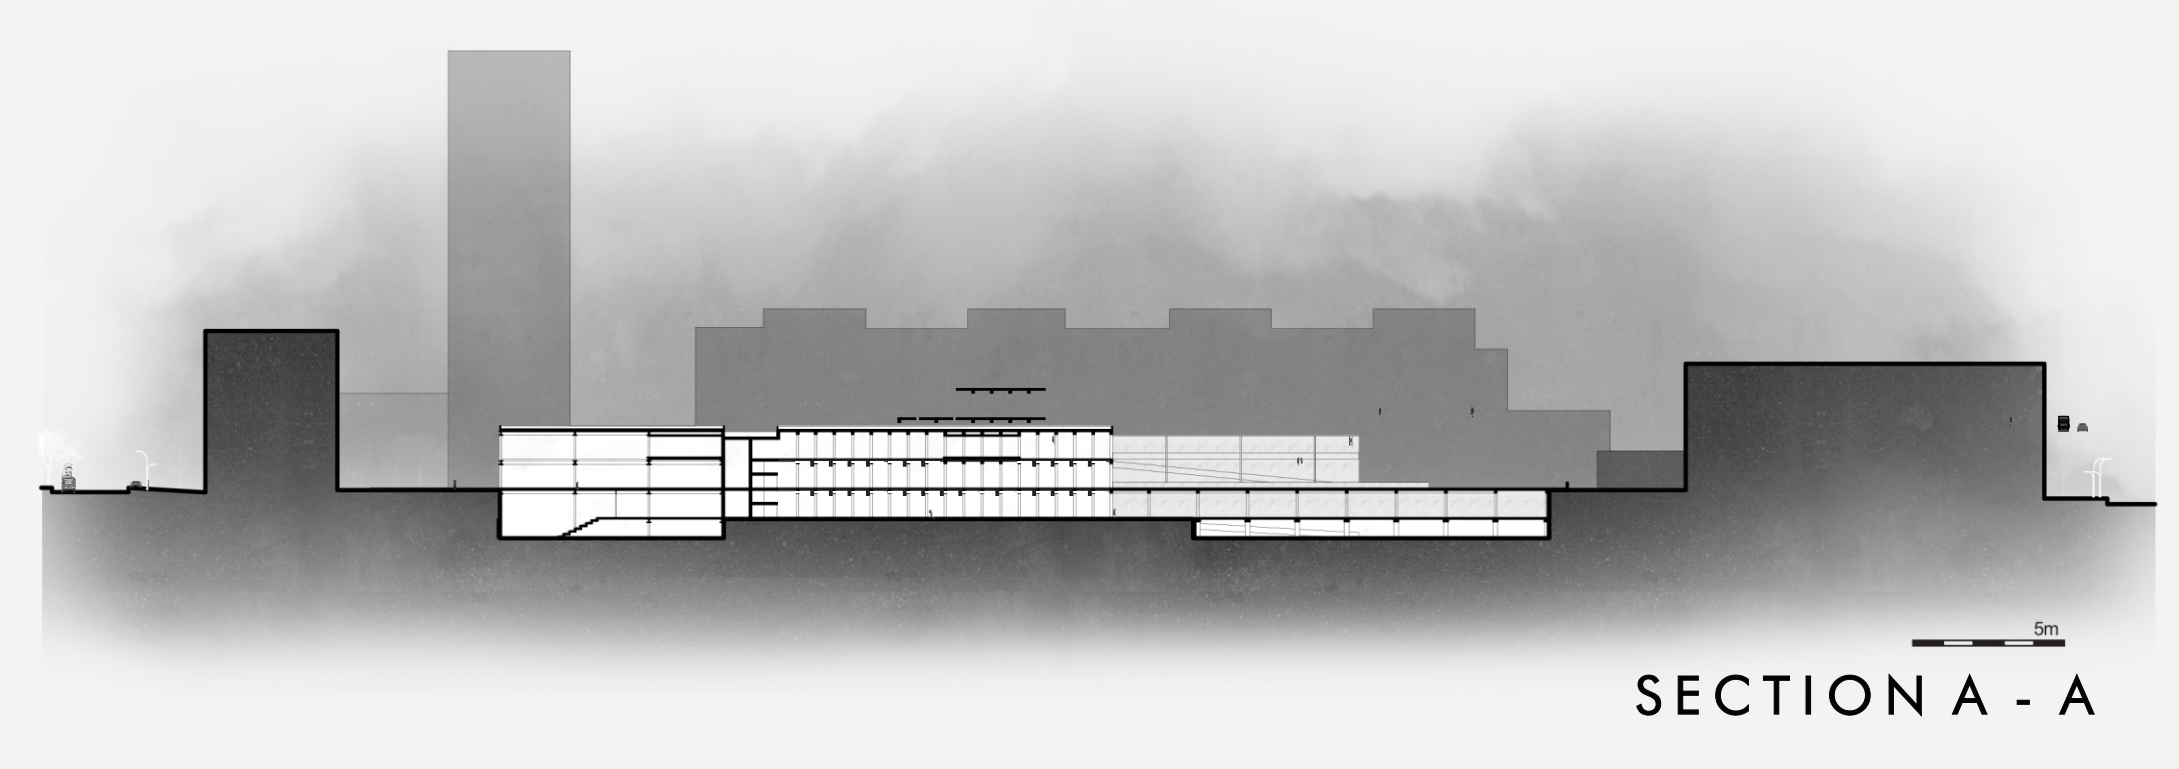


SECTION A - A

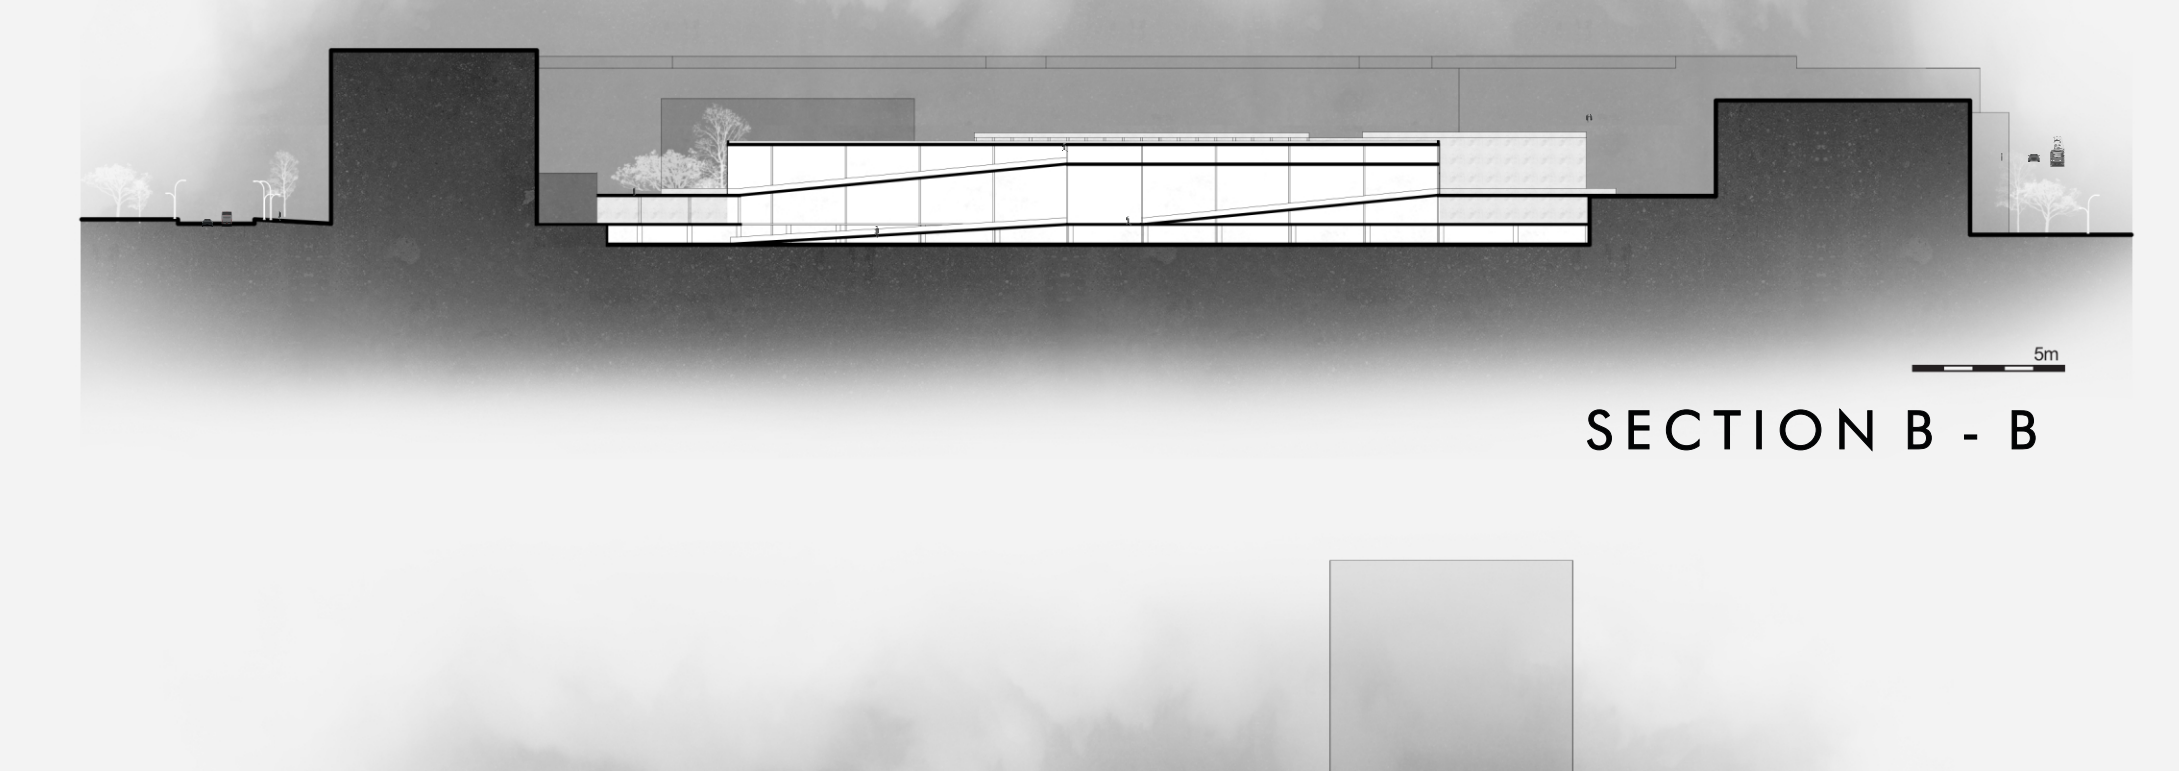


SECTION B - B

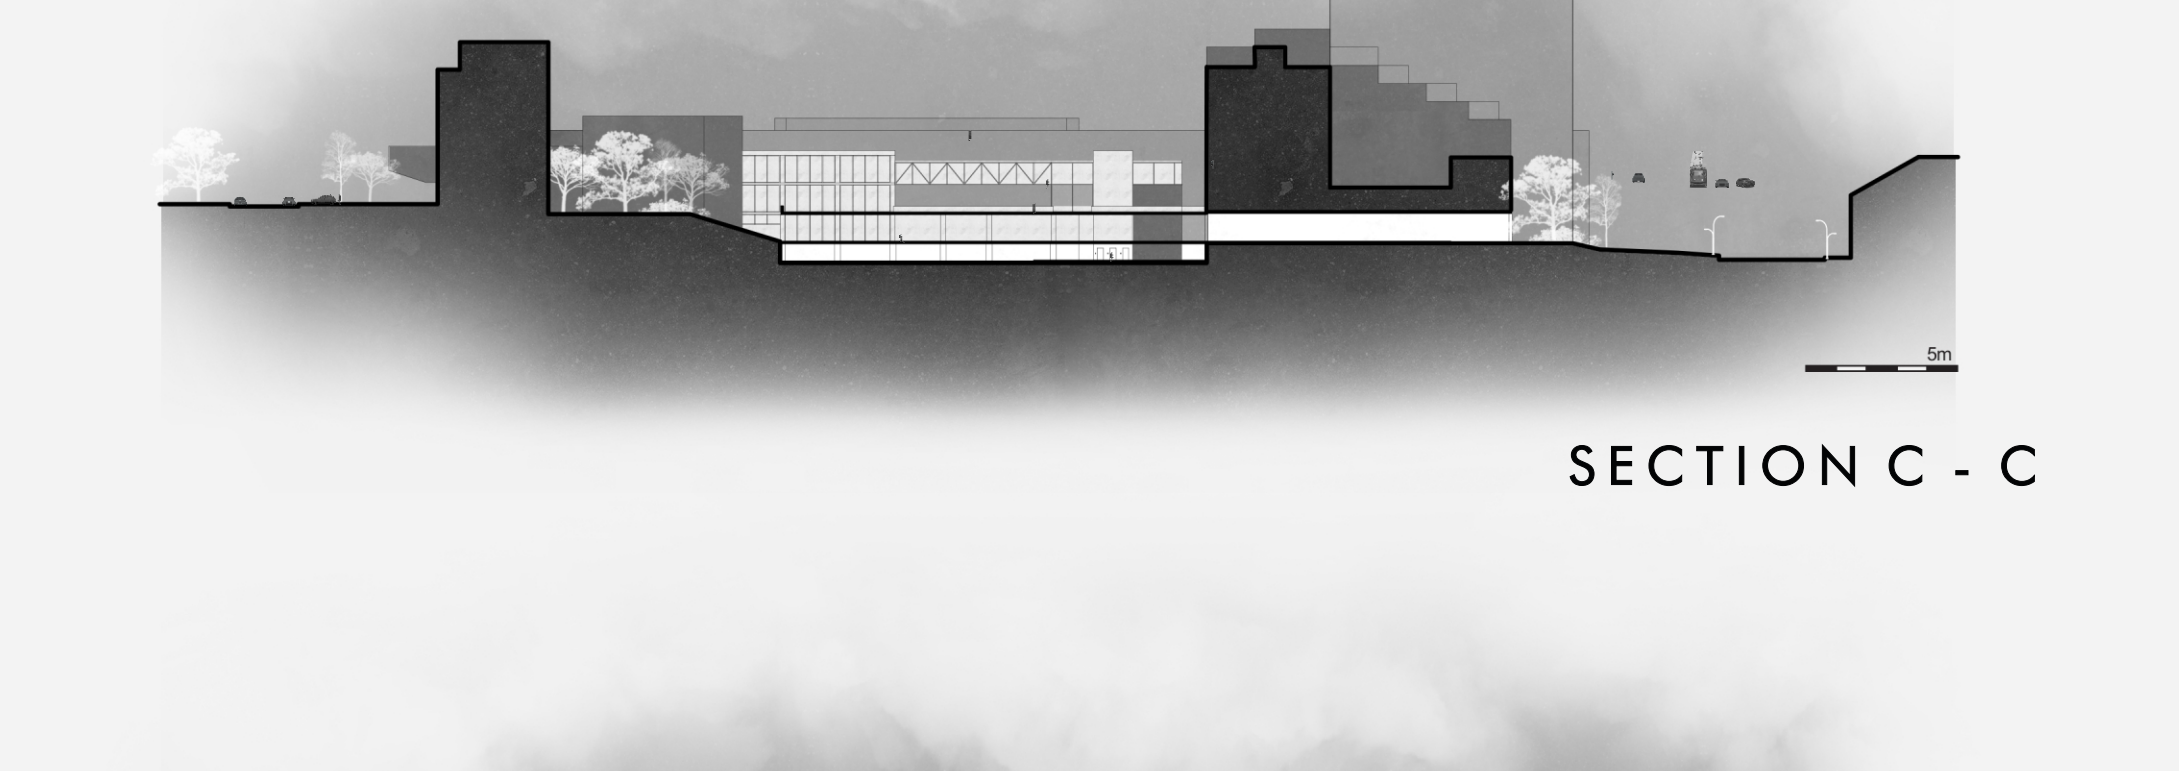

SECTION C - C

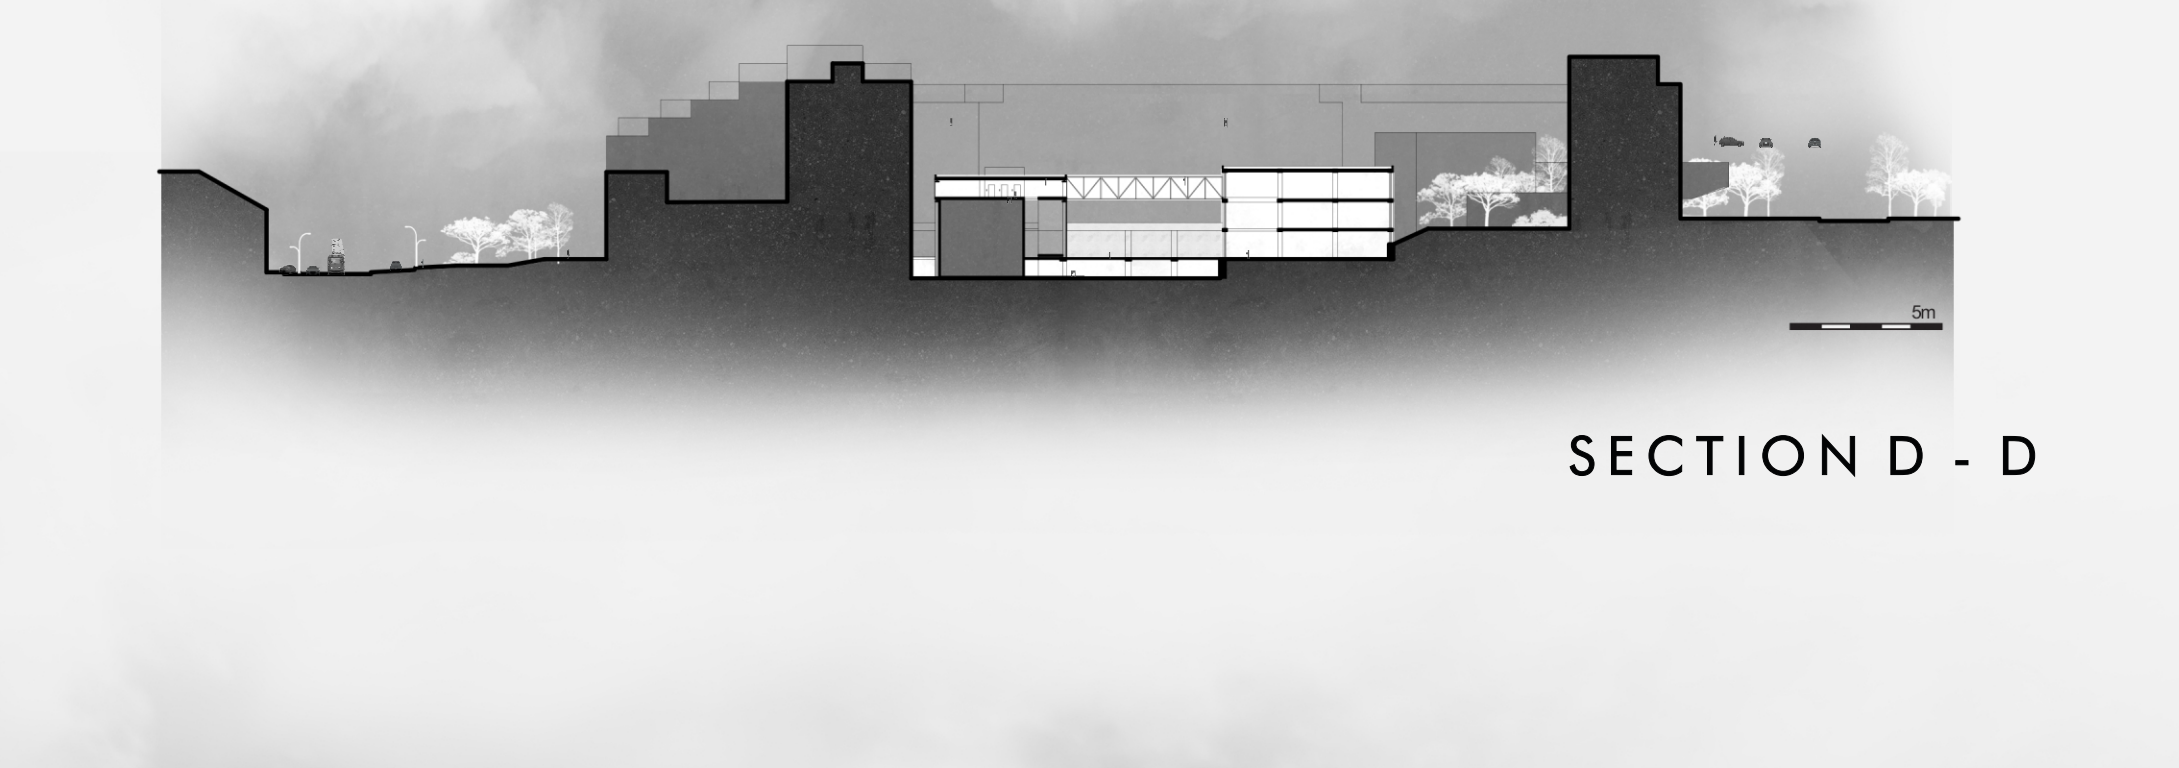

SECTION D - D

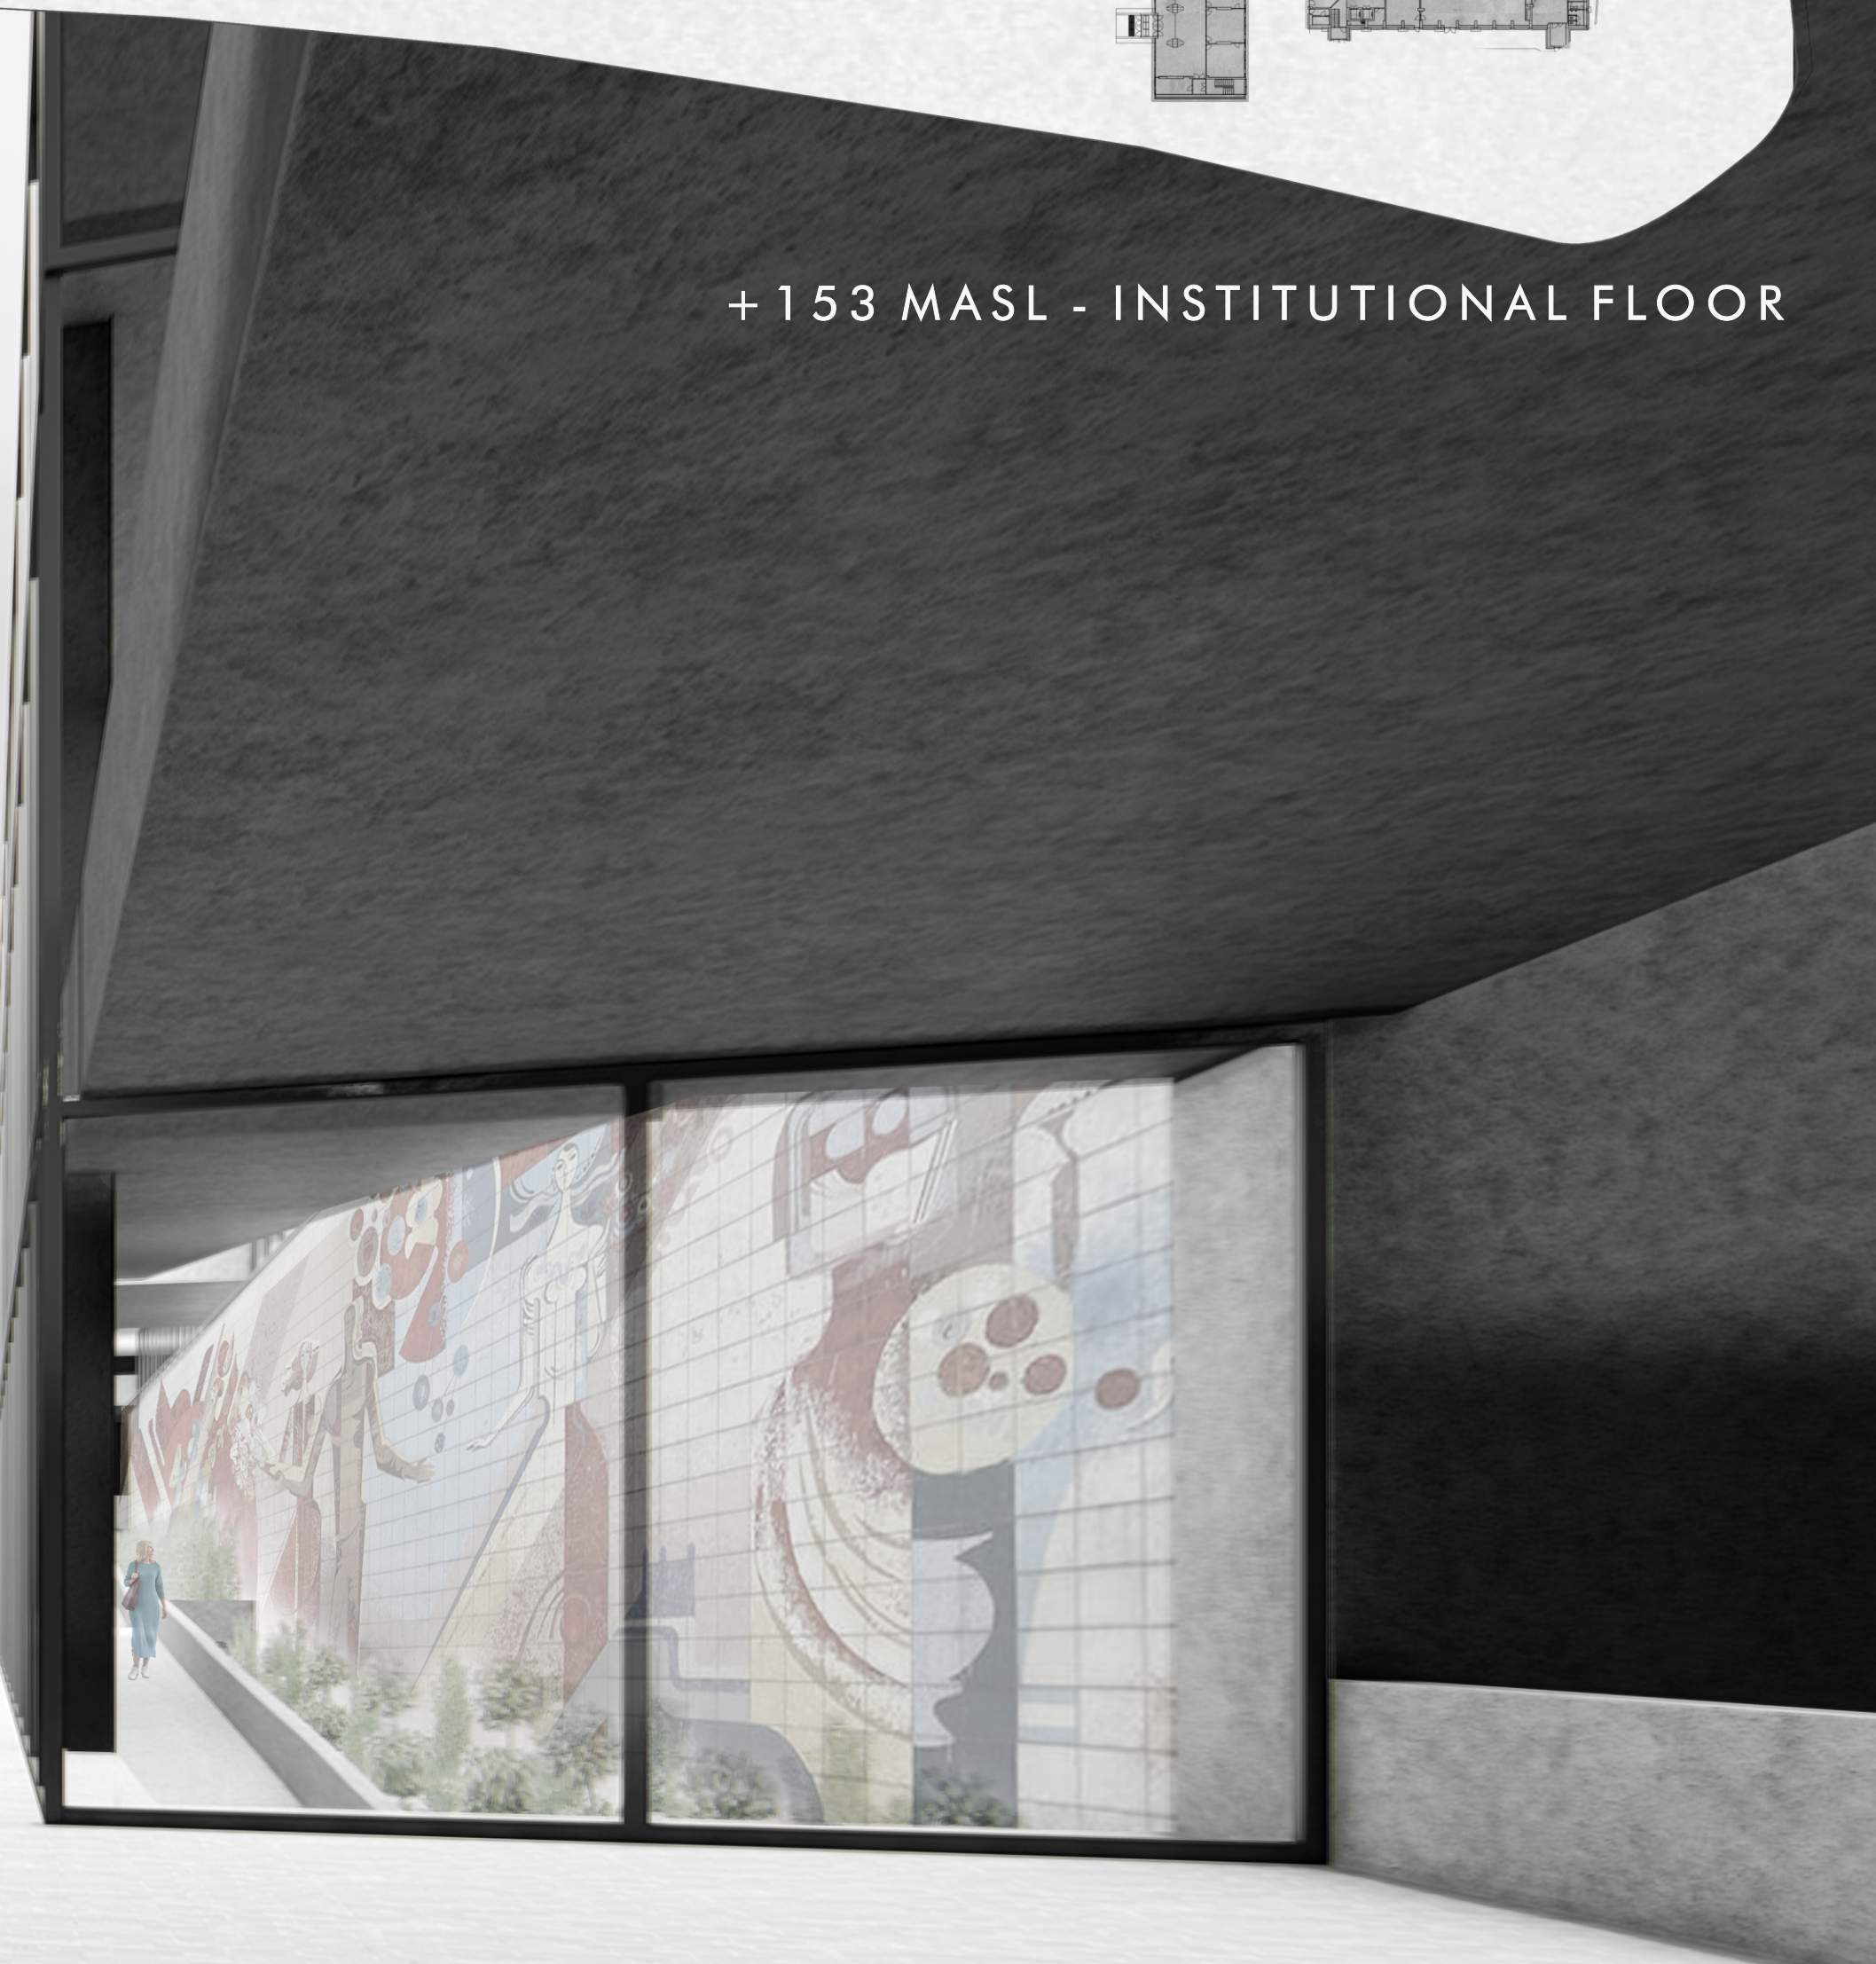

SCAN ME



SCAN ME



SCAN ME