












INNOVATION CENTER STU BRATISLAVA

DVOŘÁK_TROJAN
AT03


Adam Balda
SS 2020/2021
ČVUT FSV
field A+C



The Technical University of Bratislava is located on Liberty Square in the very heart of Bratislava and has an unused courtyard with the Heavy Laboratory building in the middle. I decided to converge this object into an Innovation center. I designed balconies around the whole building, thanks to which the passage through the courtyard is much easier. The balconies are then lined with perforated metal sheet. There are exhibition and presentation spaces, library, café, administrative offices, innovation center and roof terrace. Connection with the faculties is provided by footbridges.

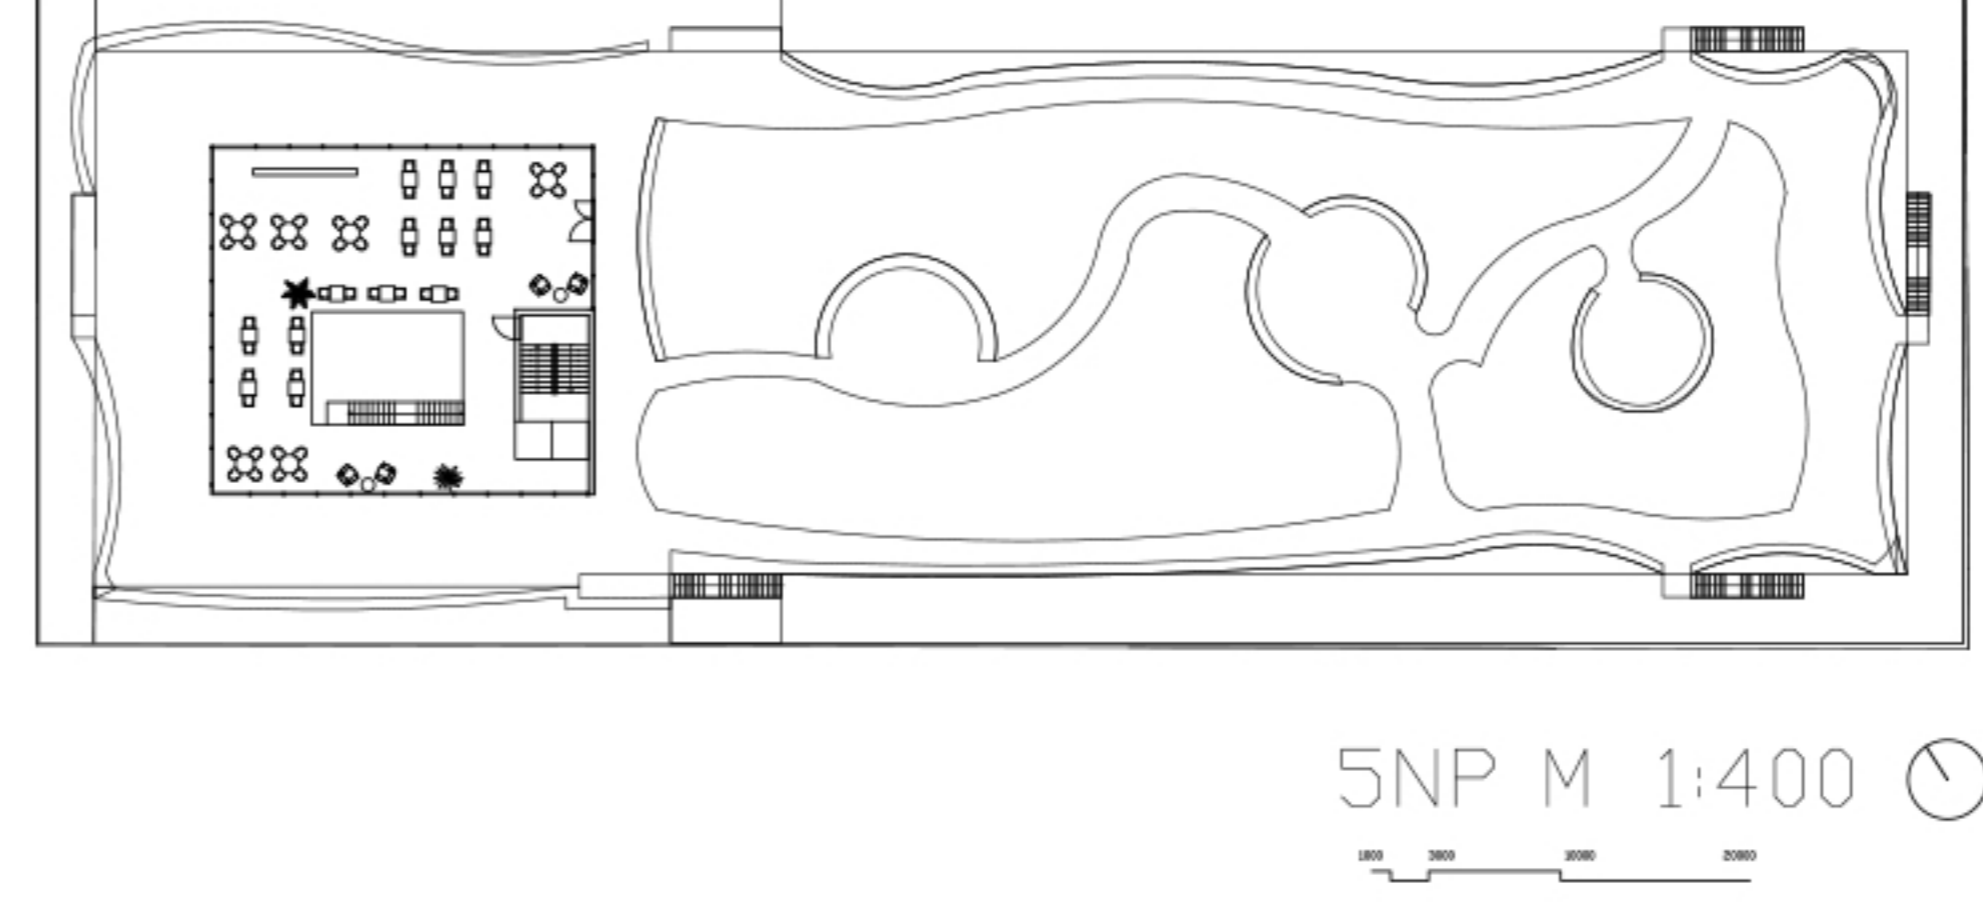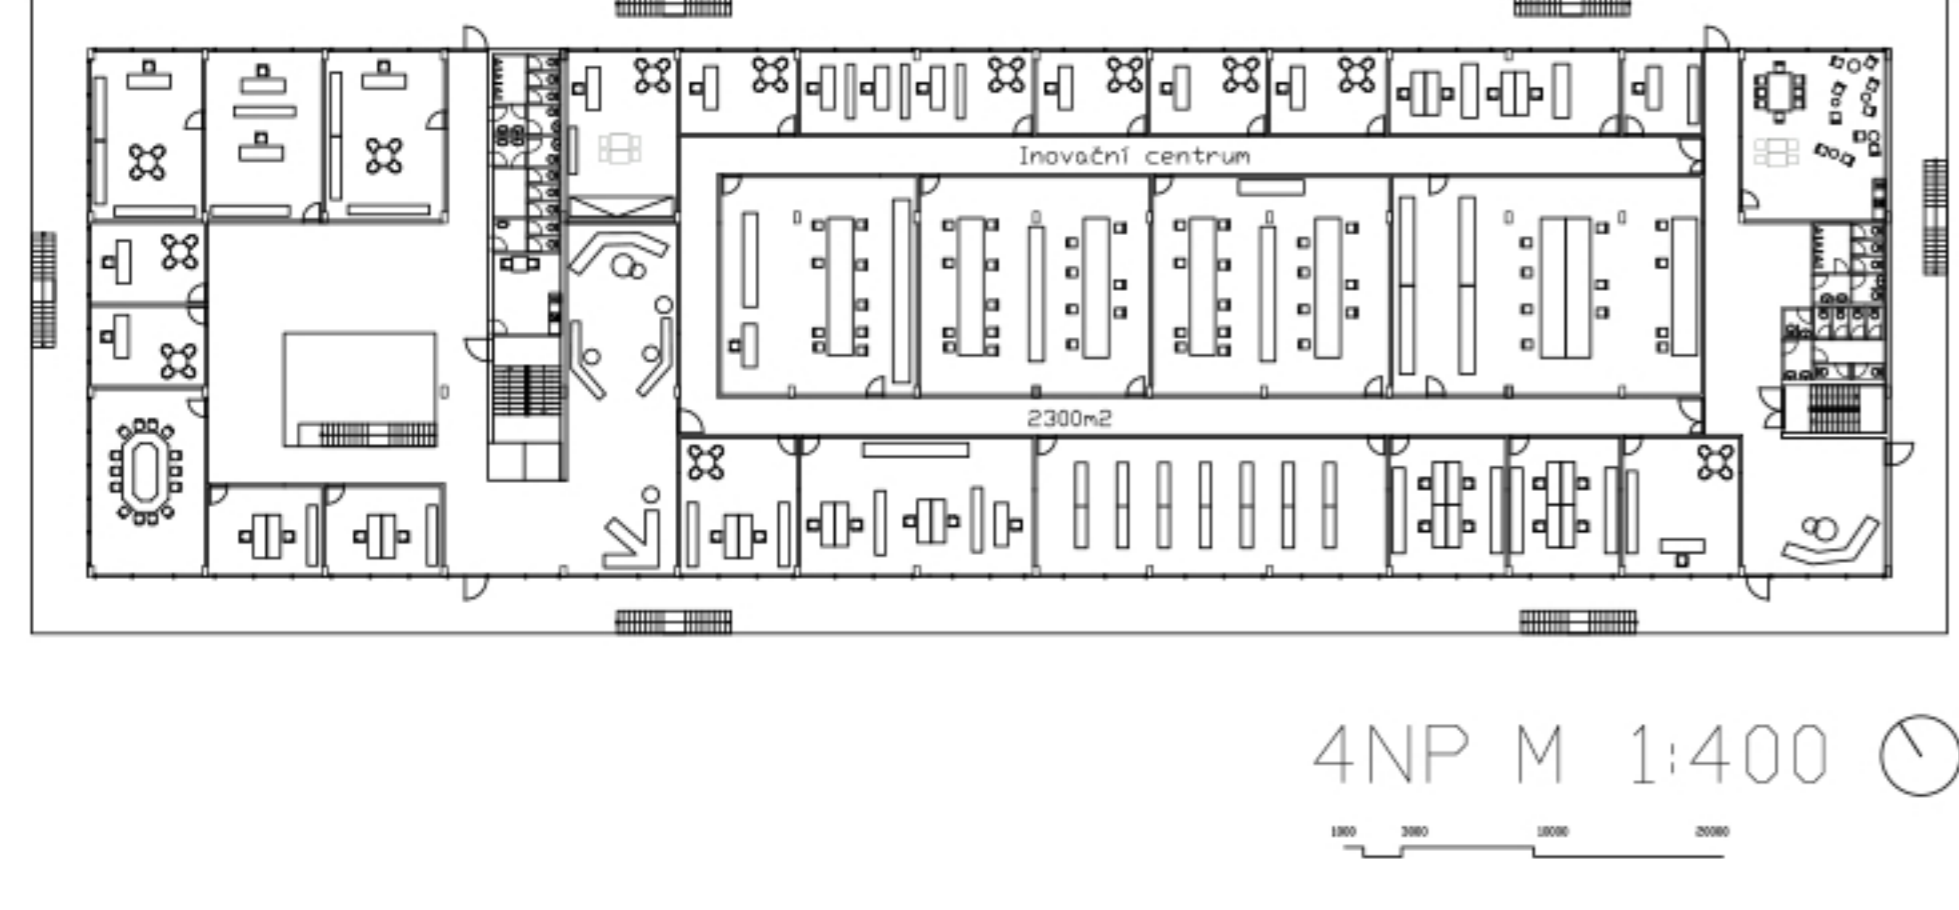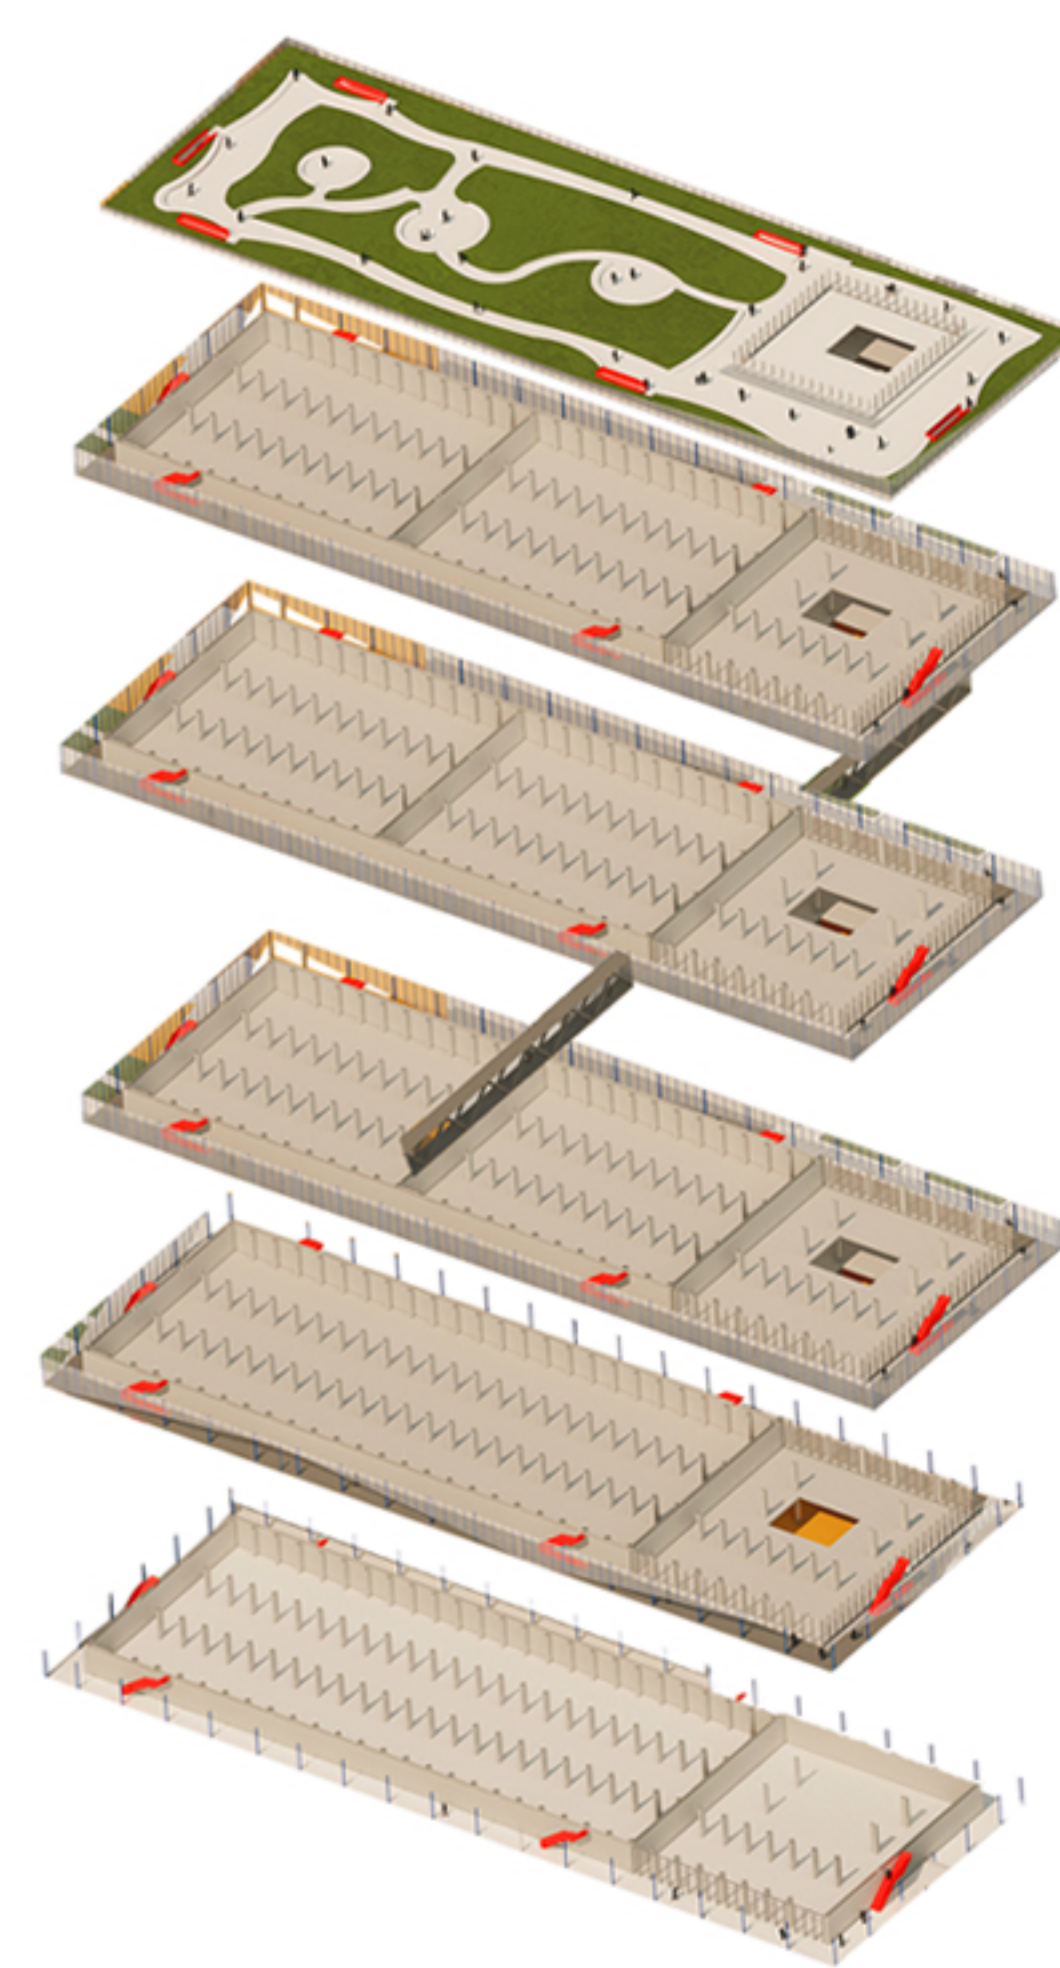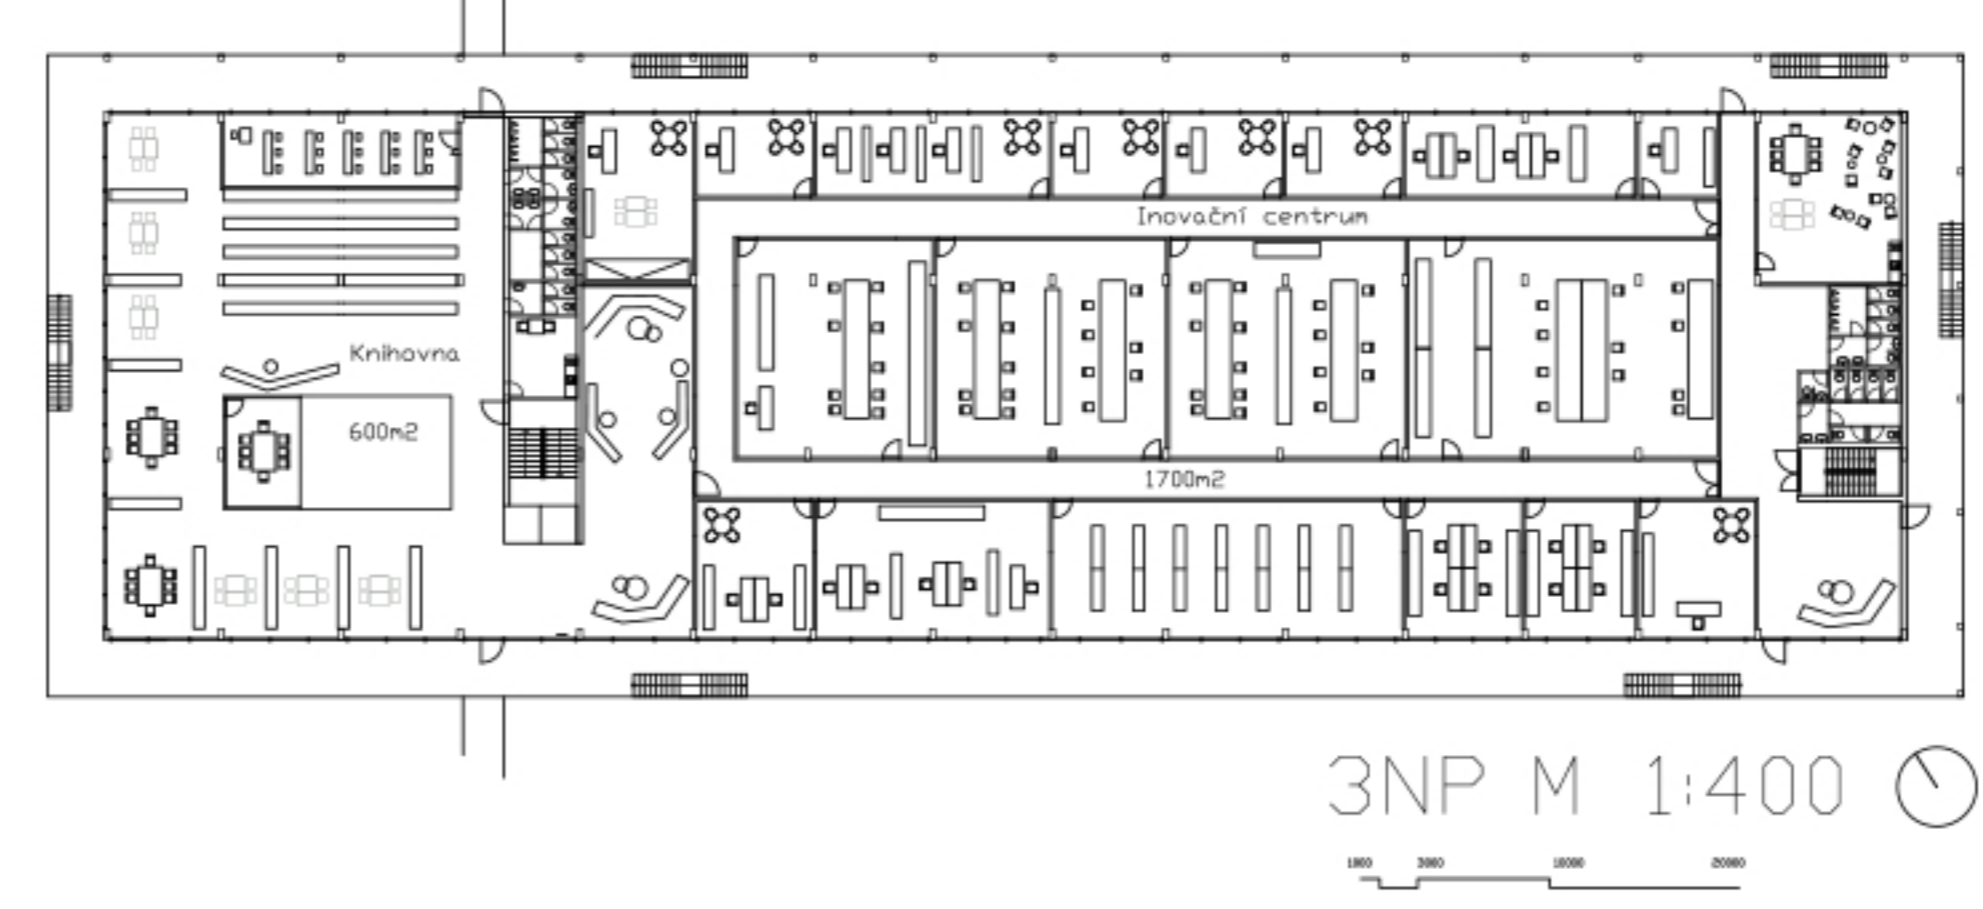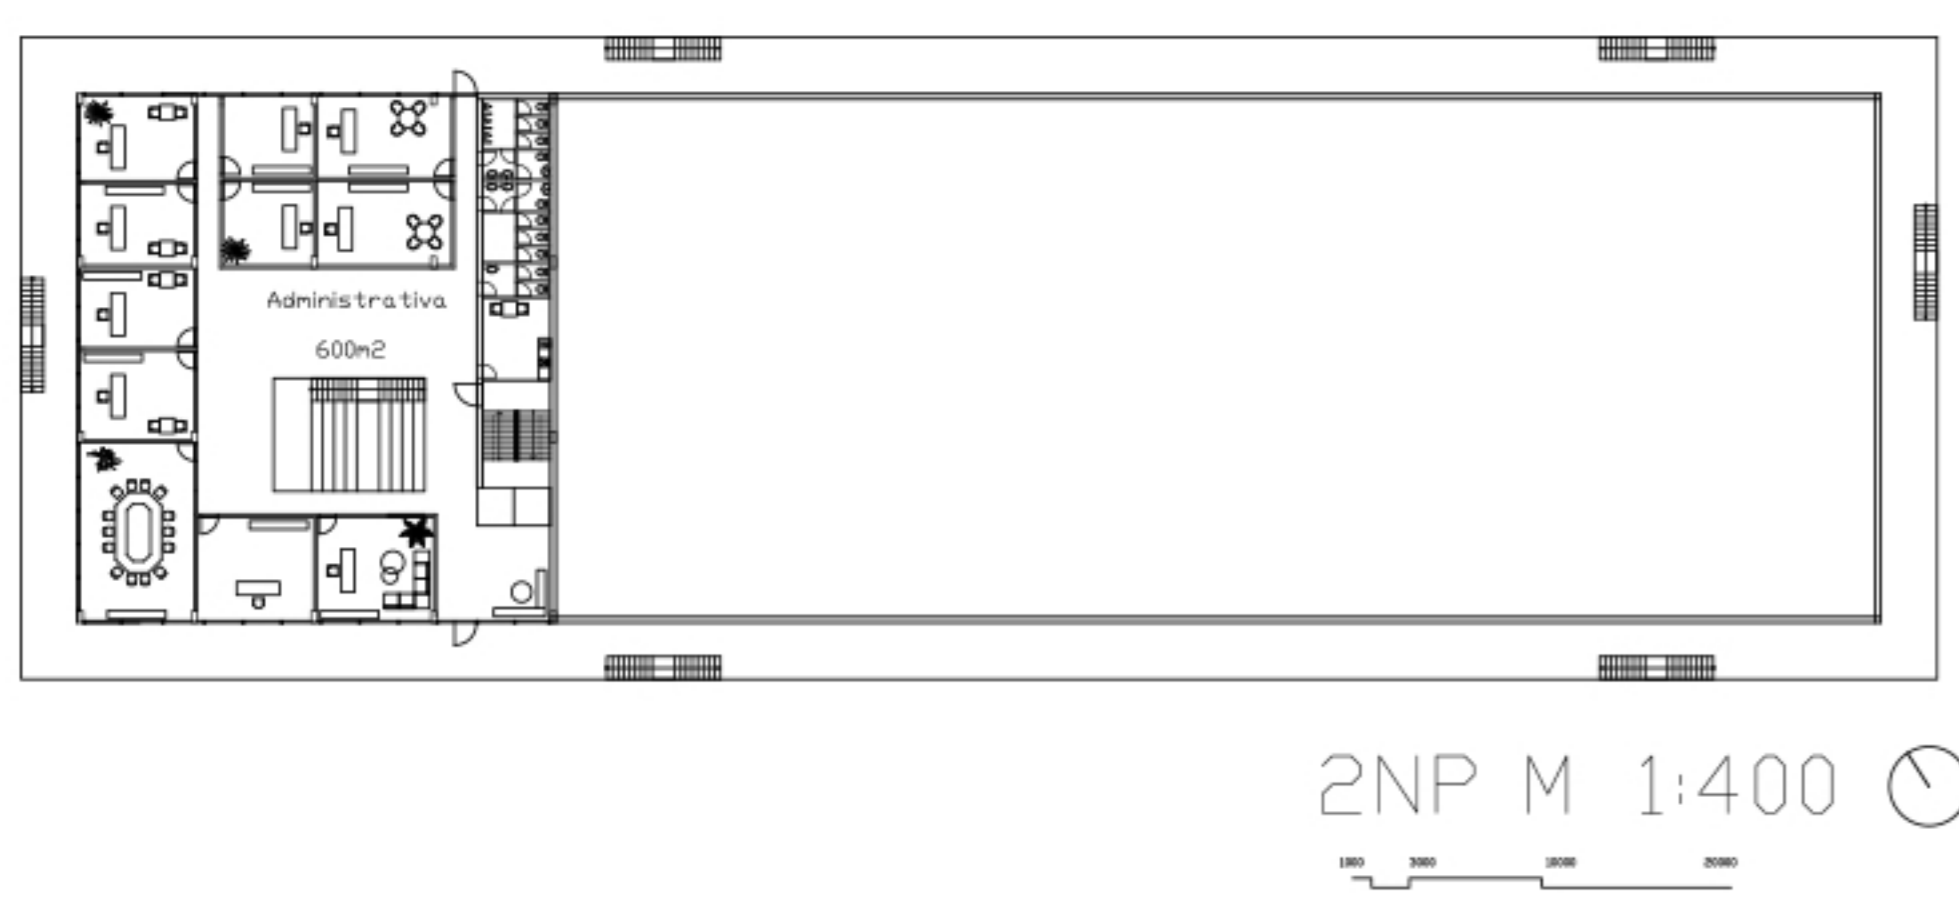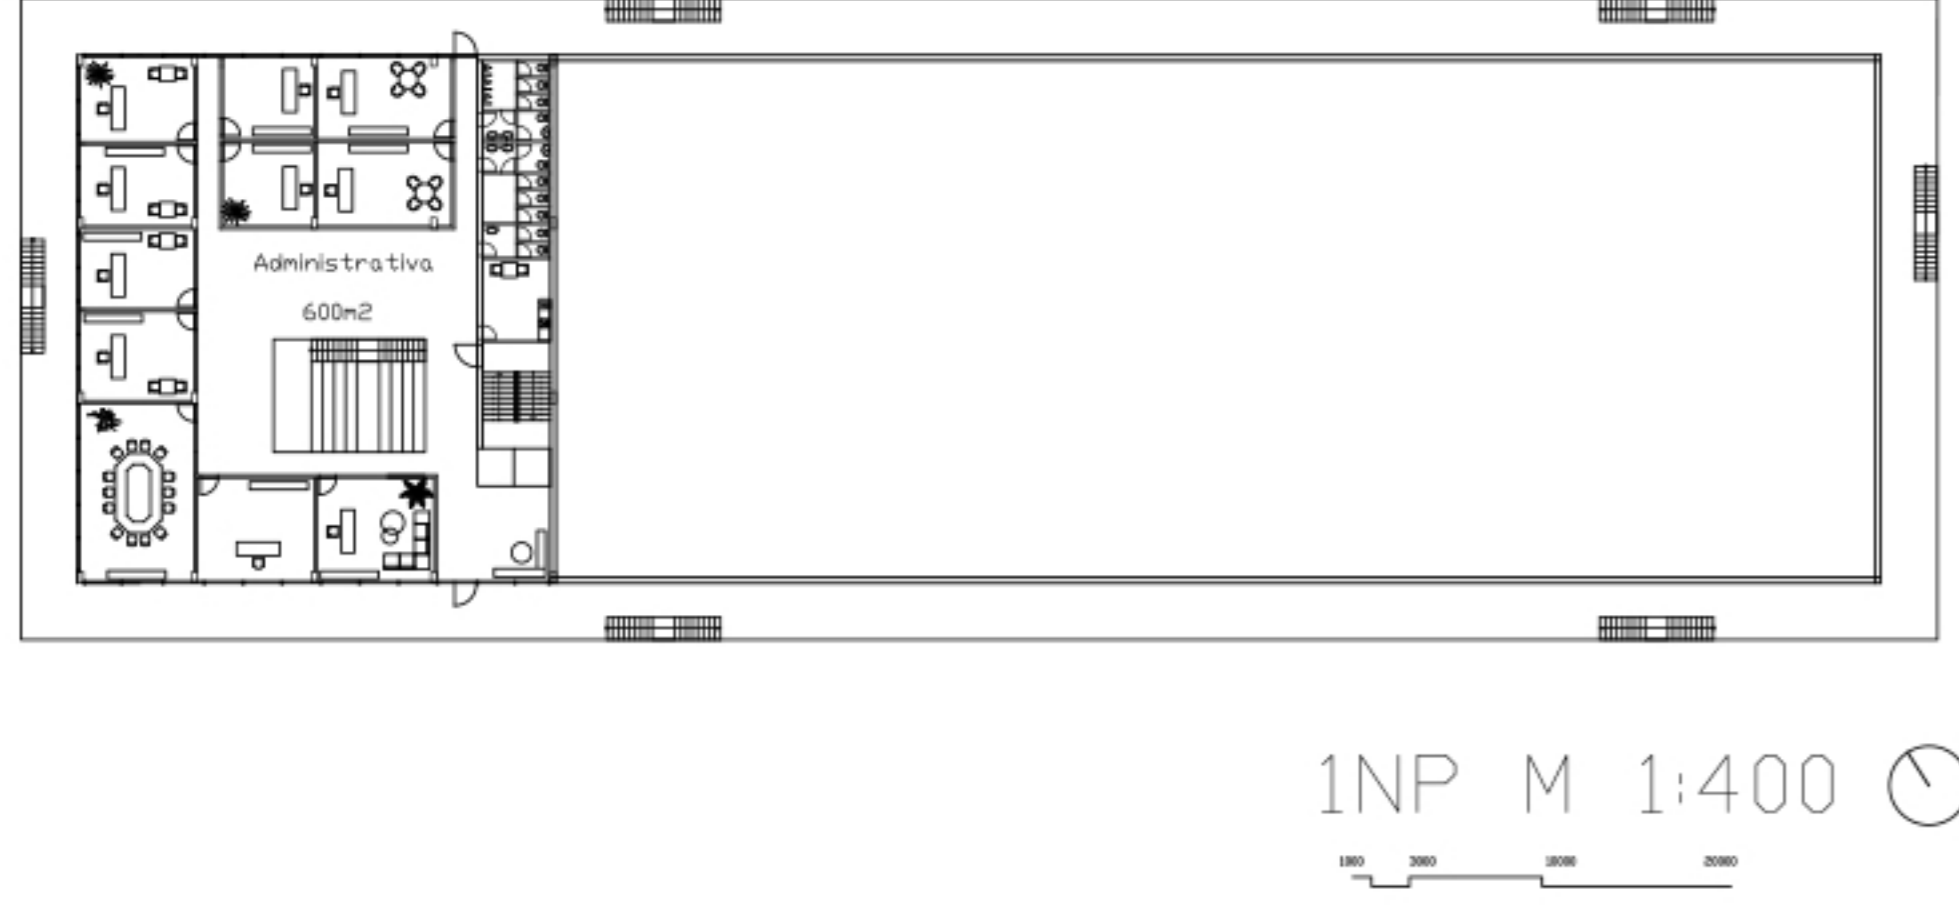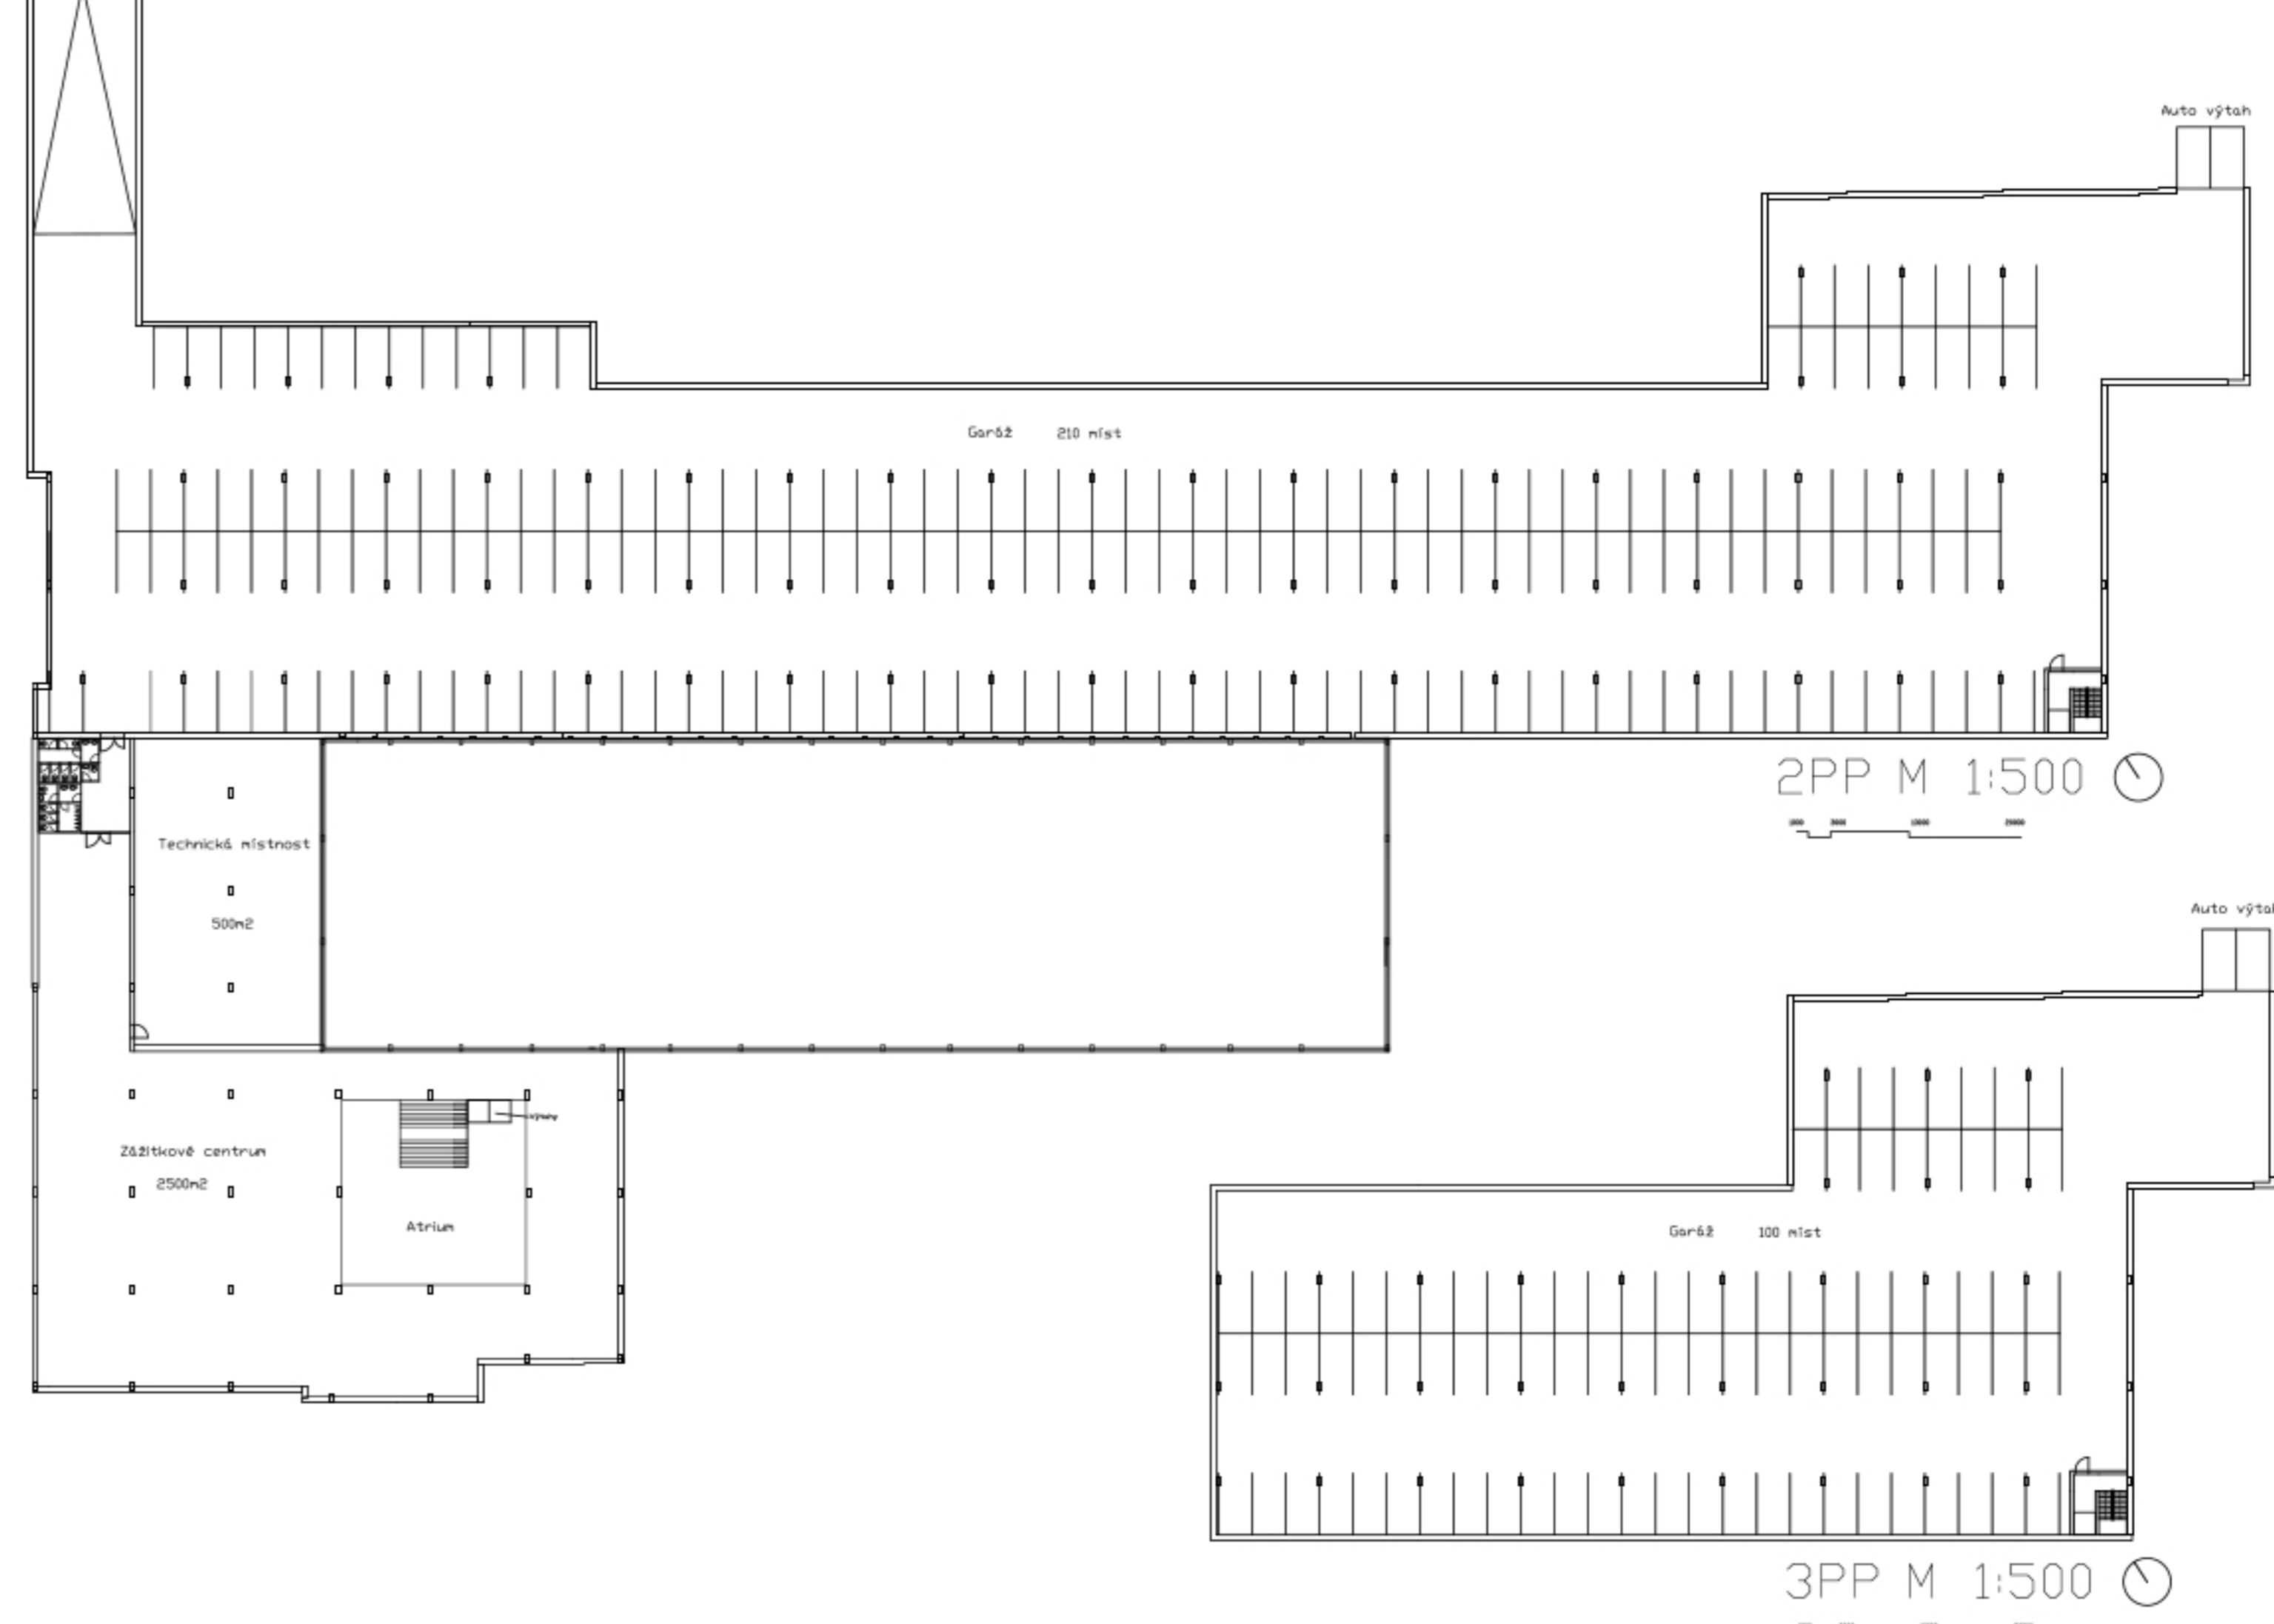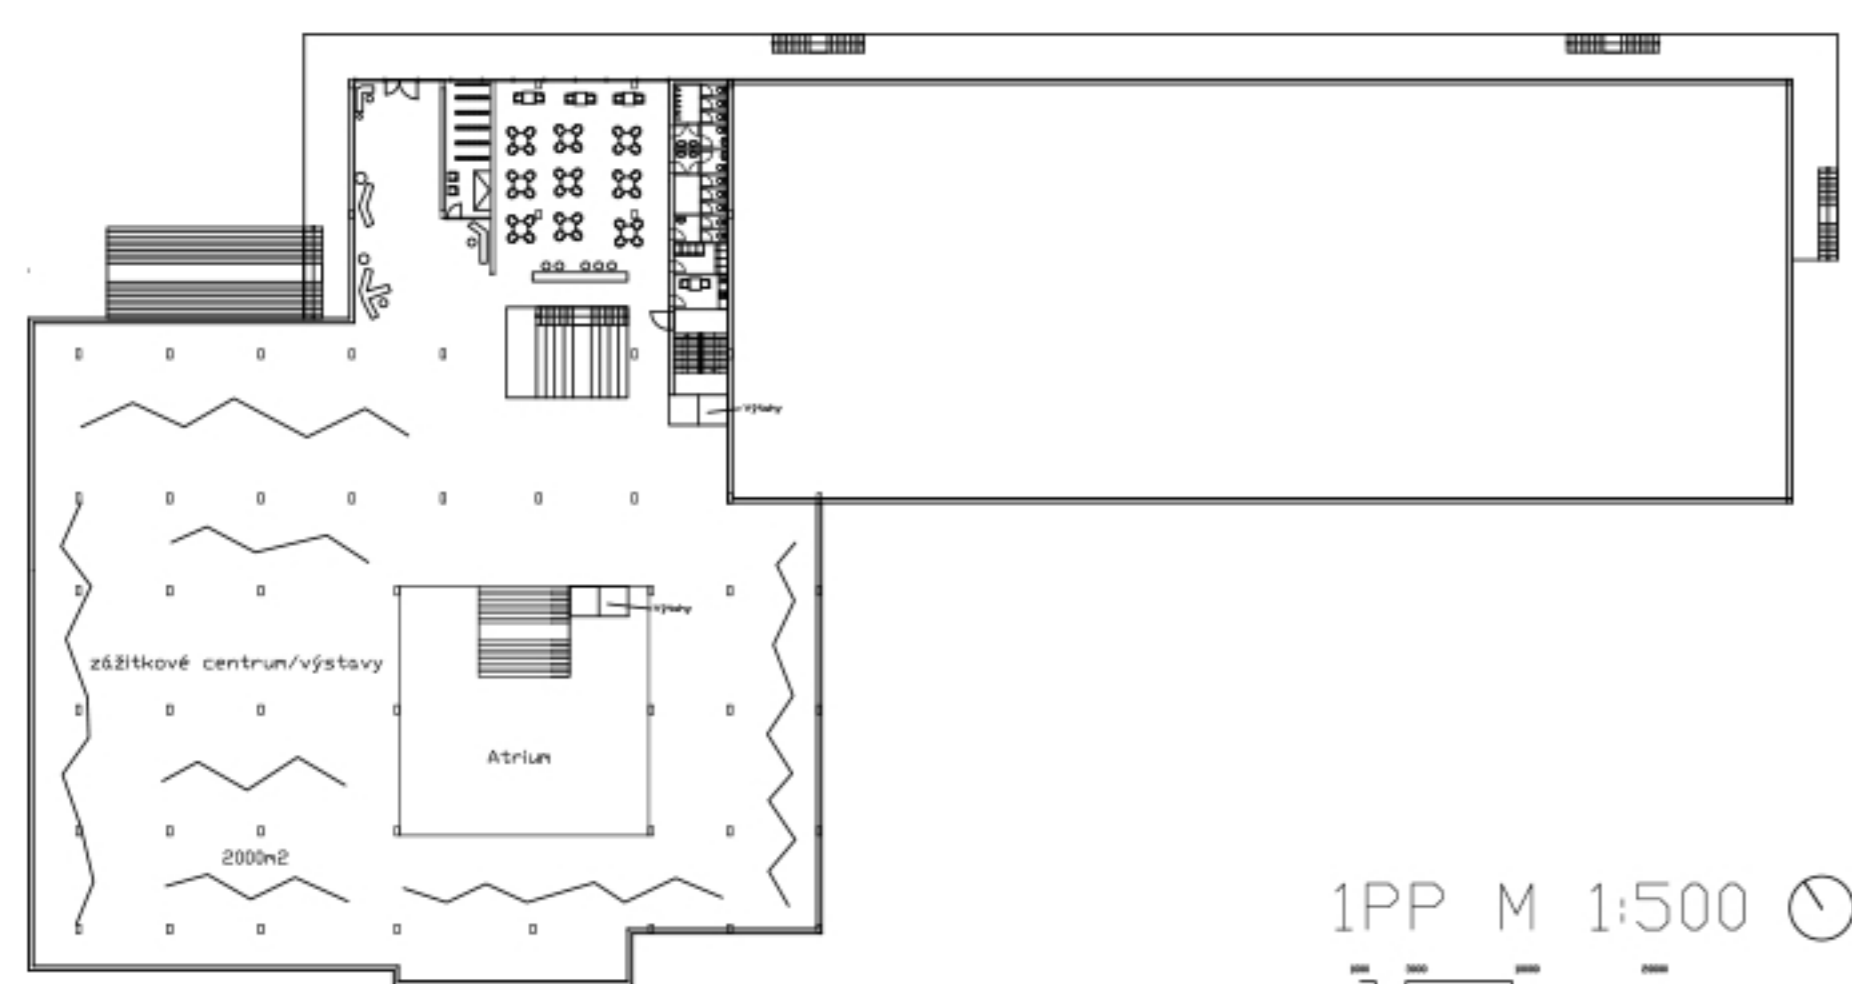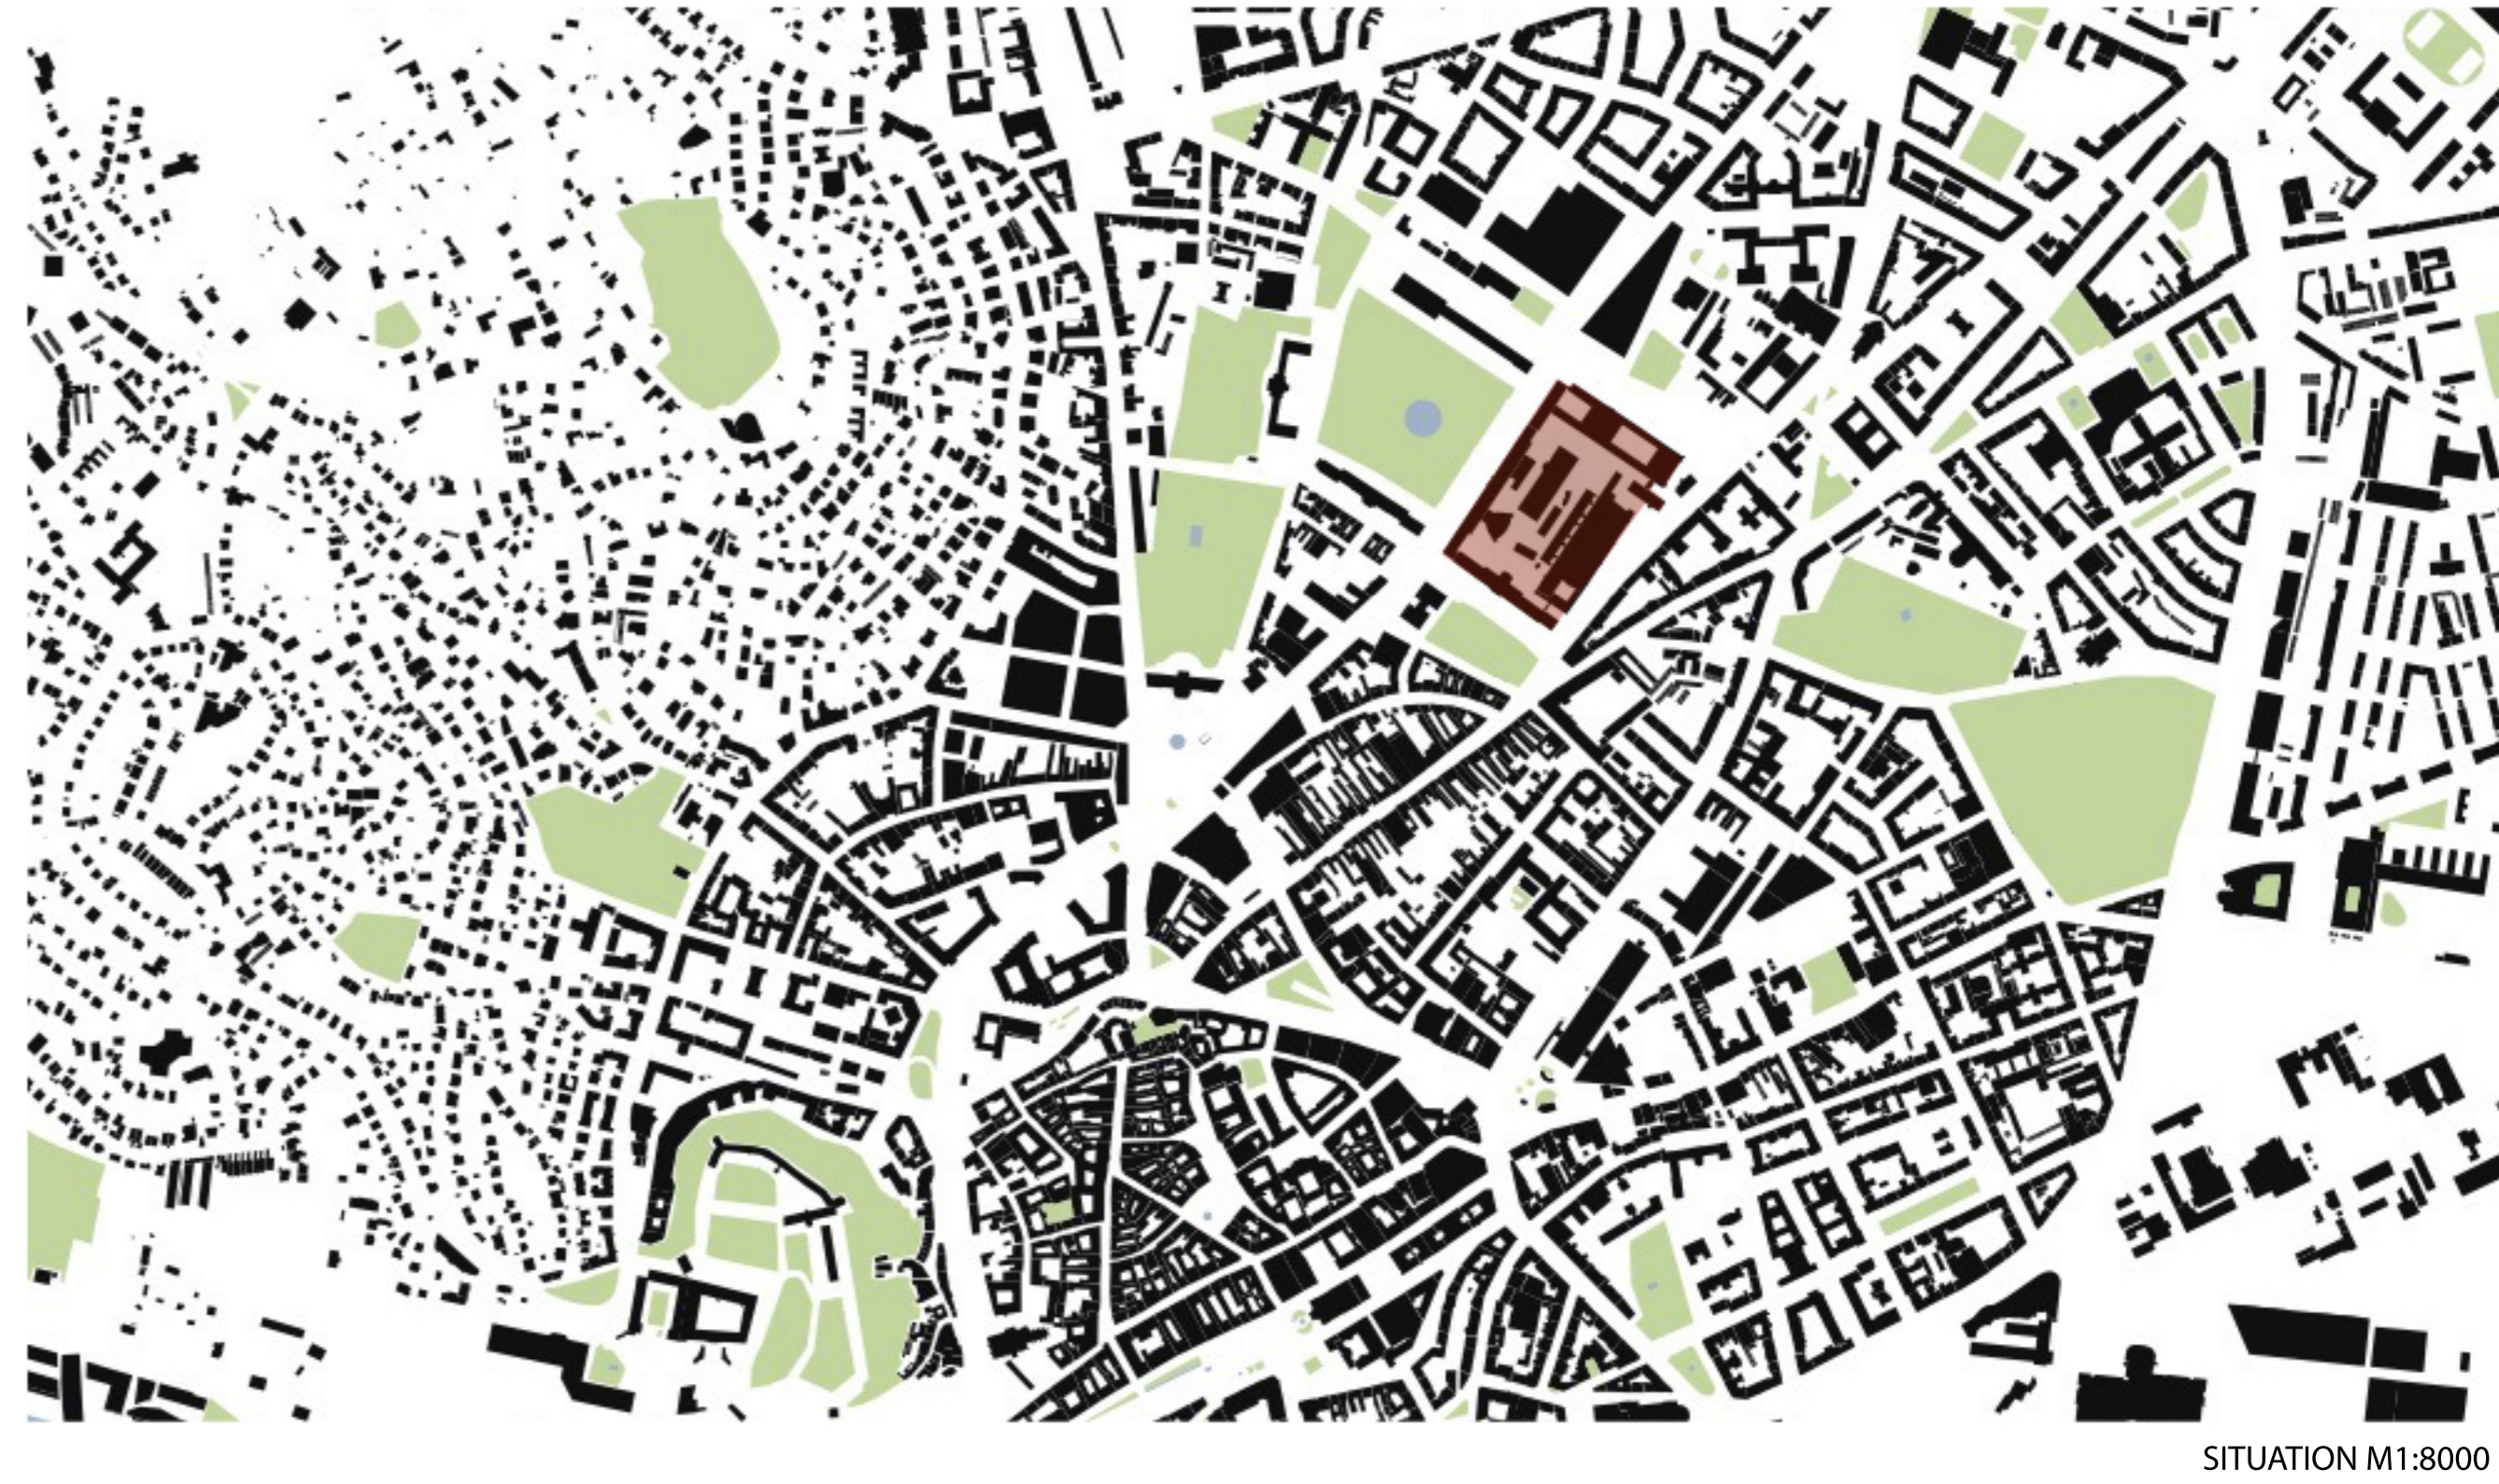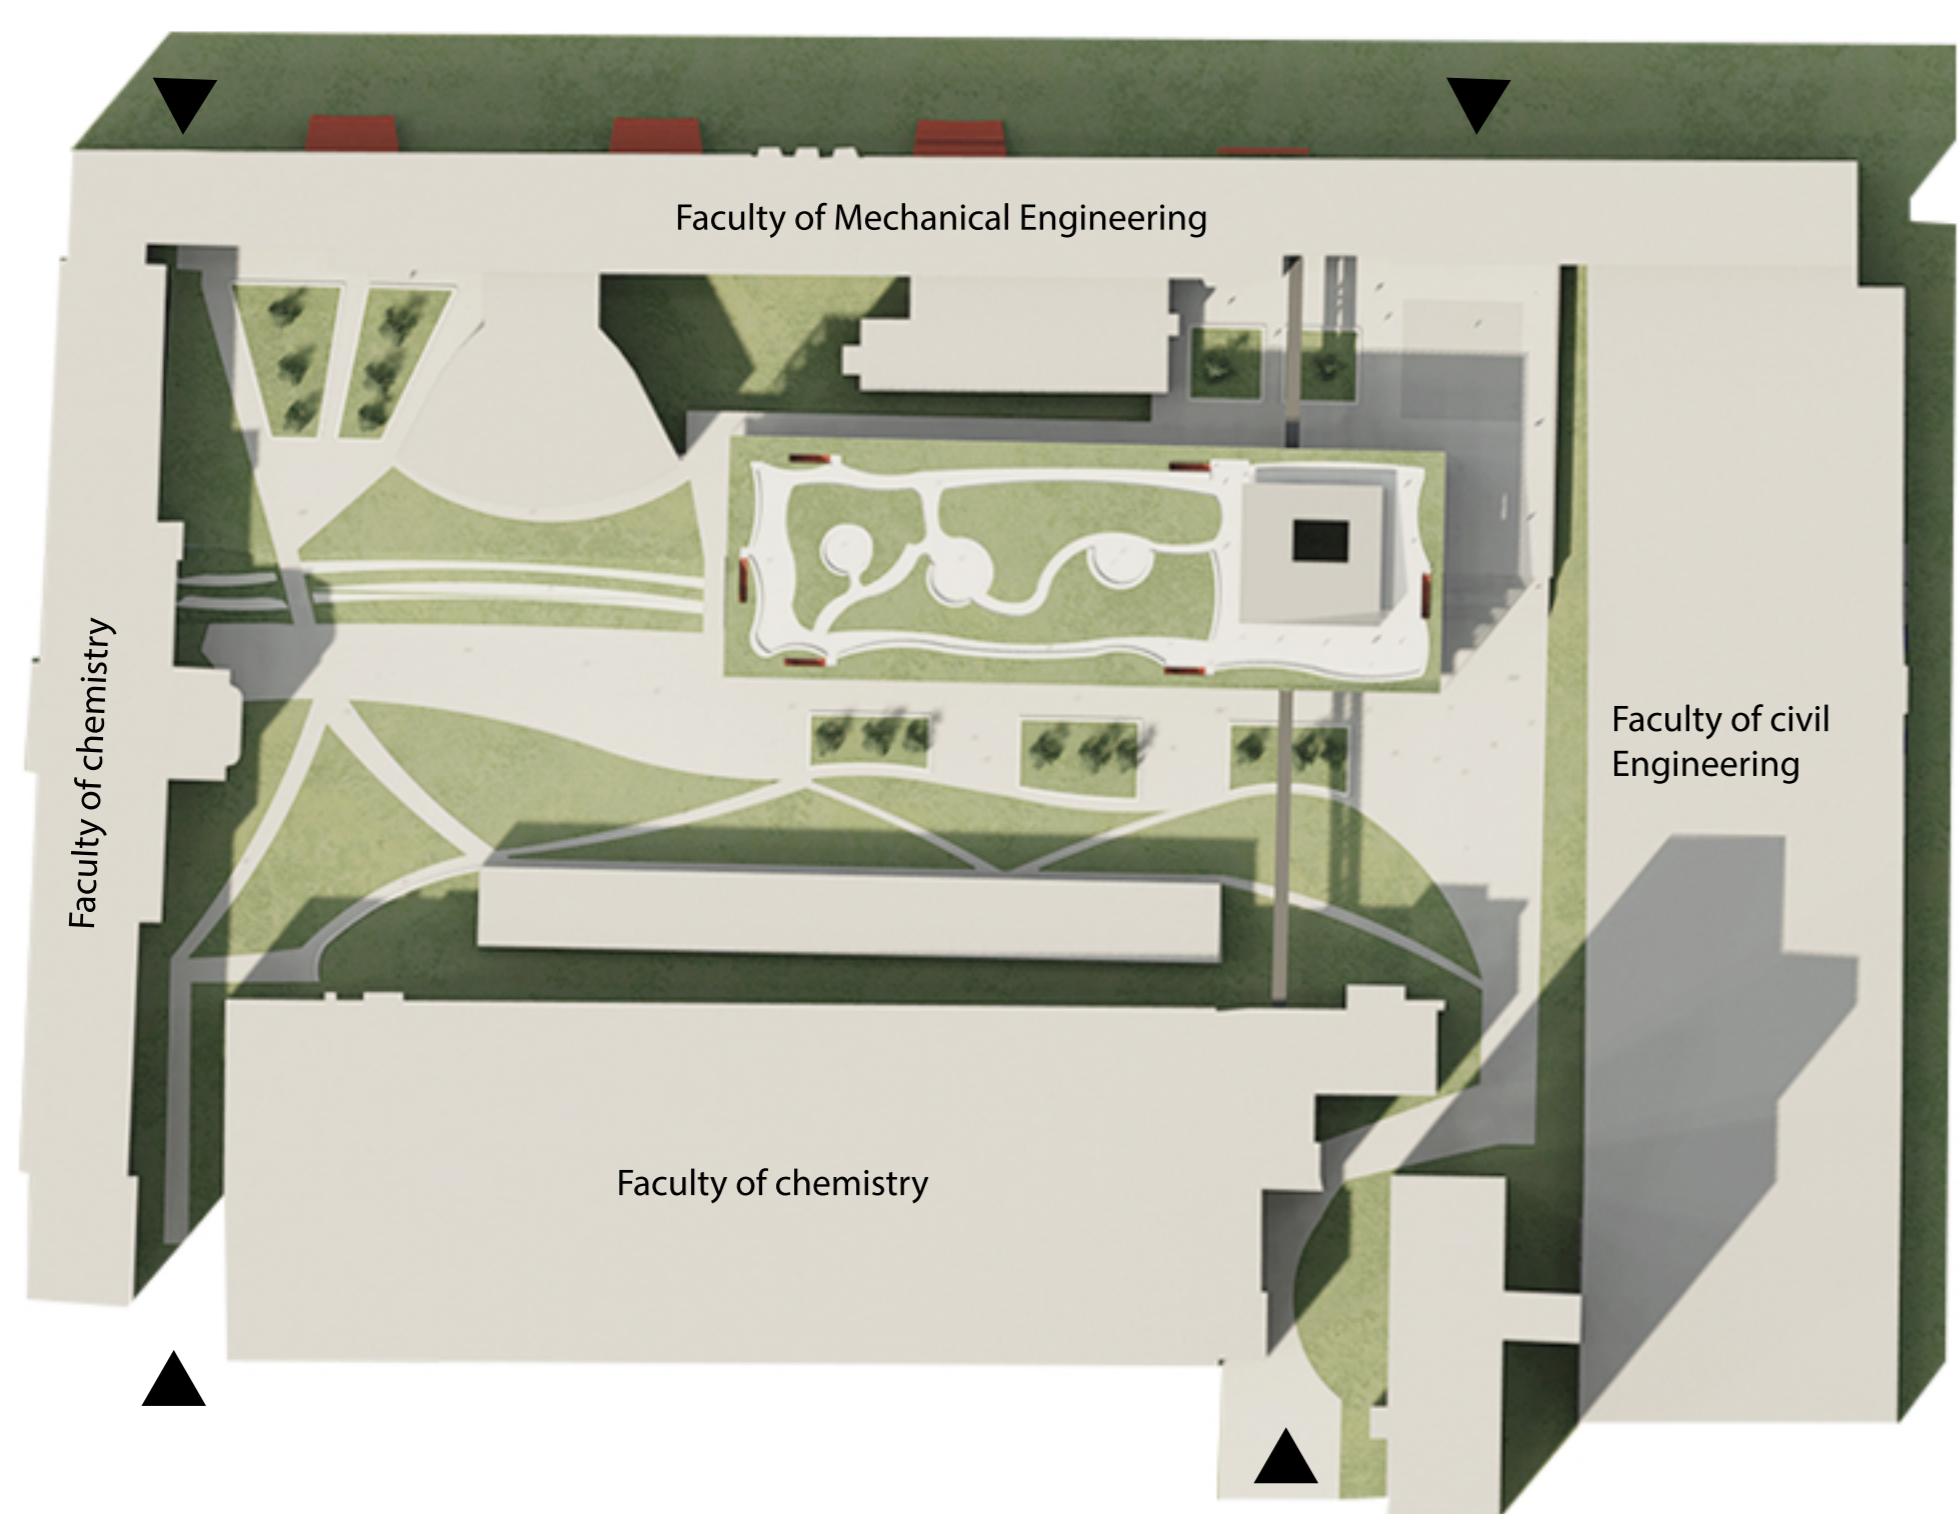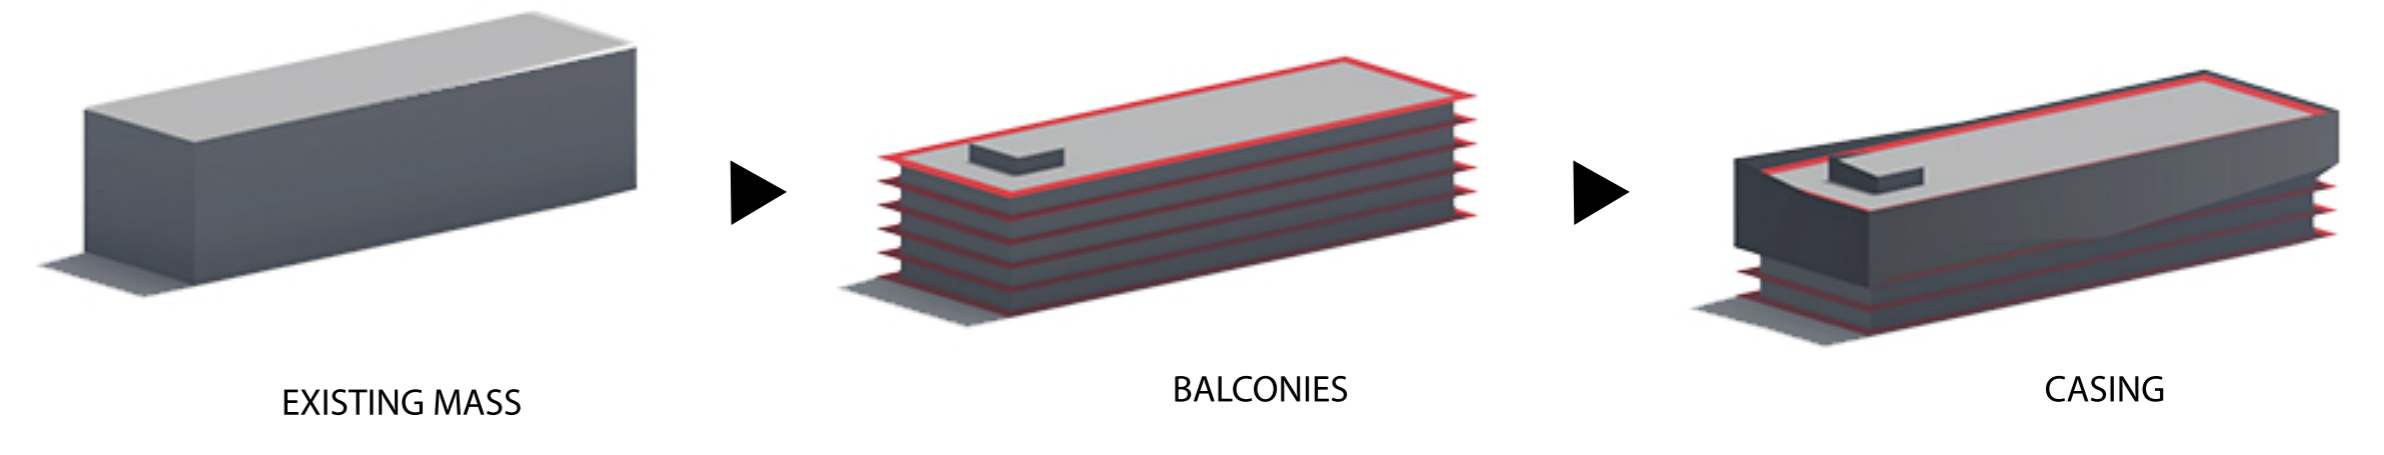

Sections:

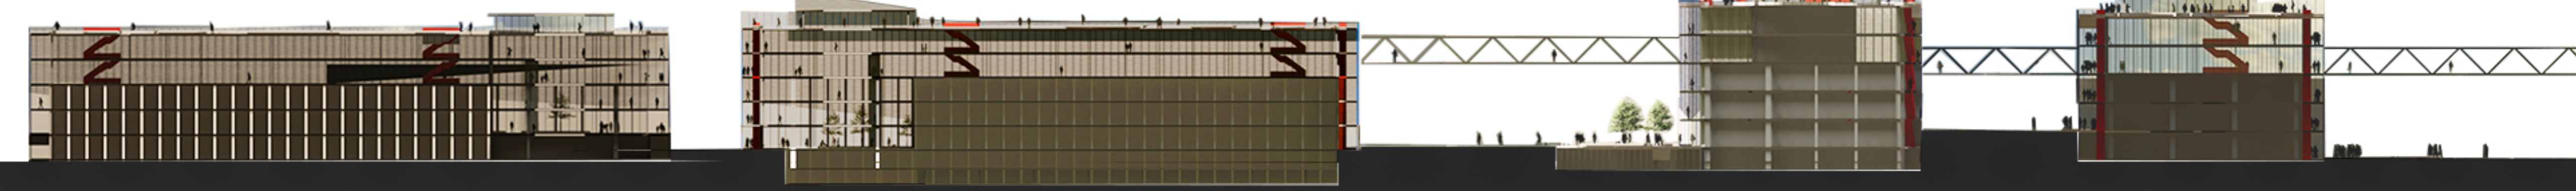

Views:

