

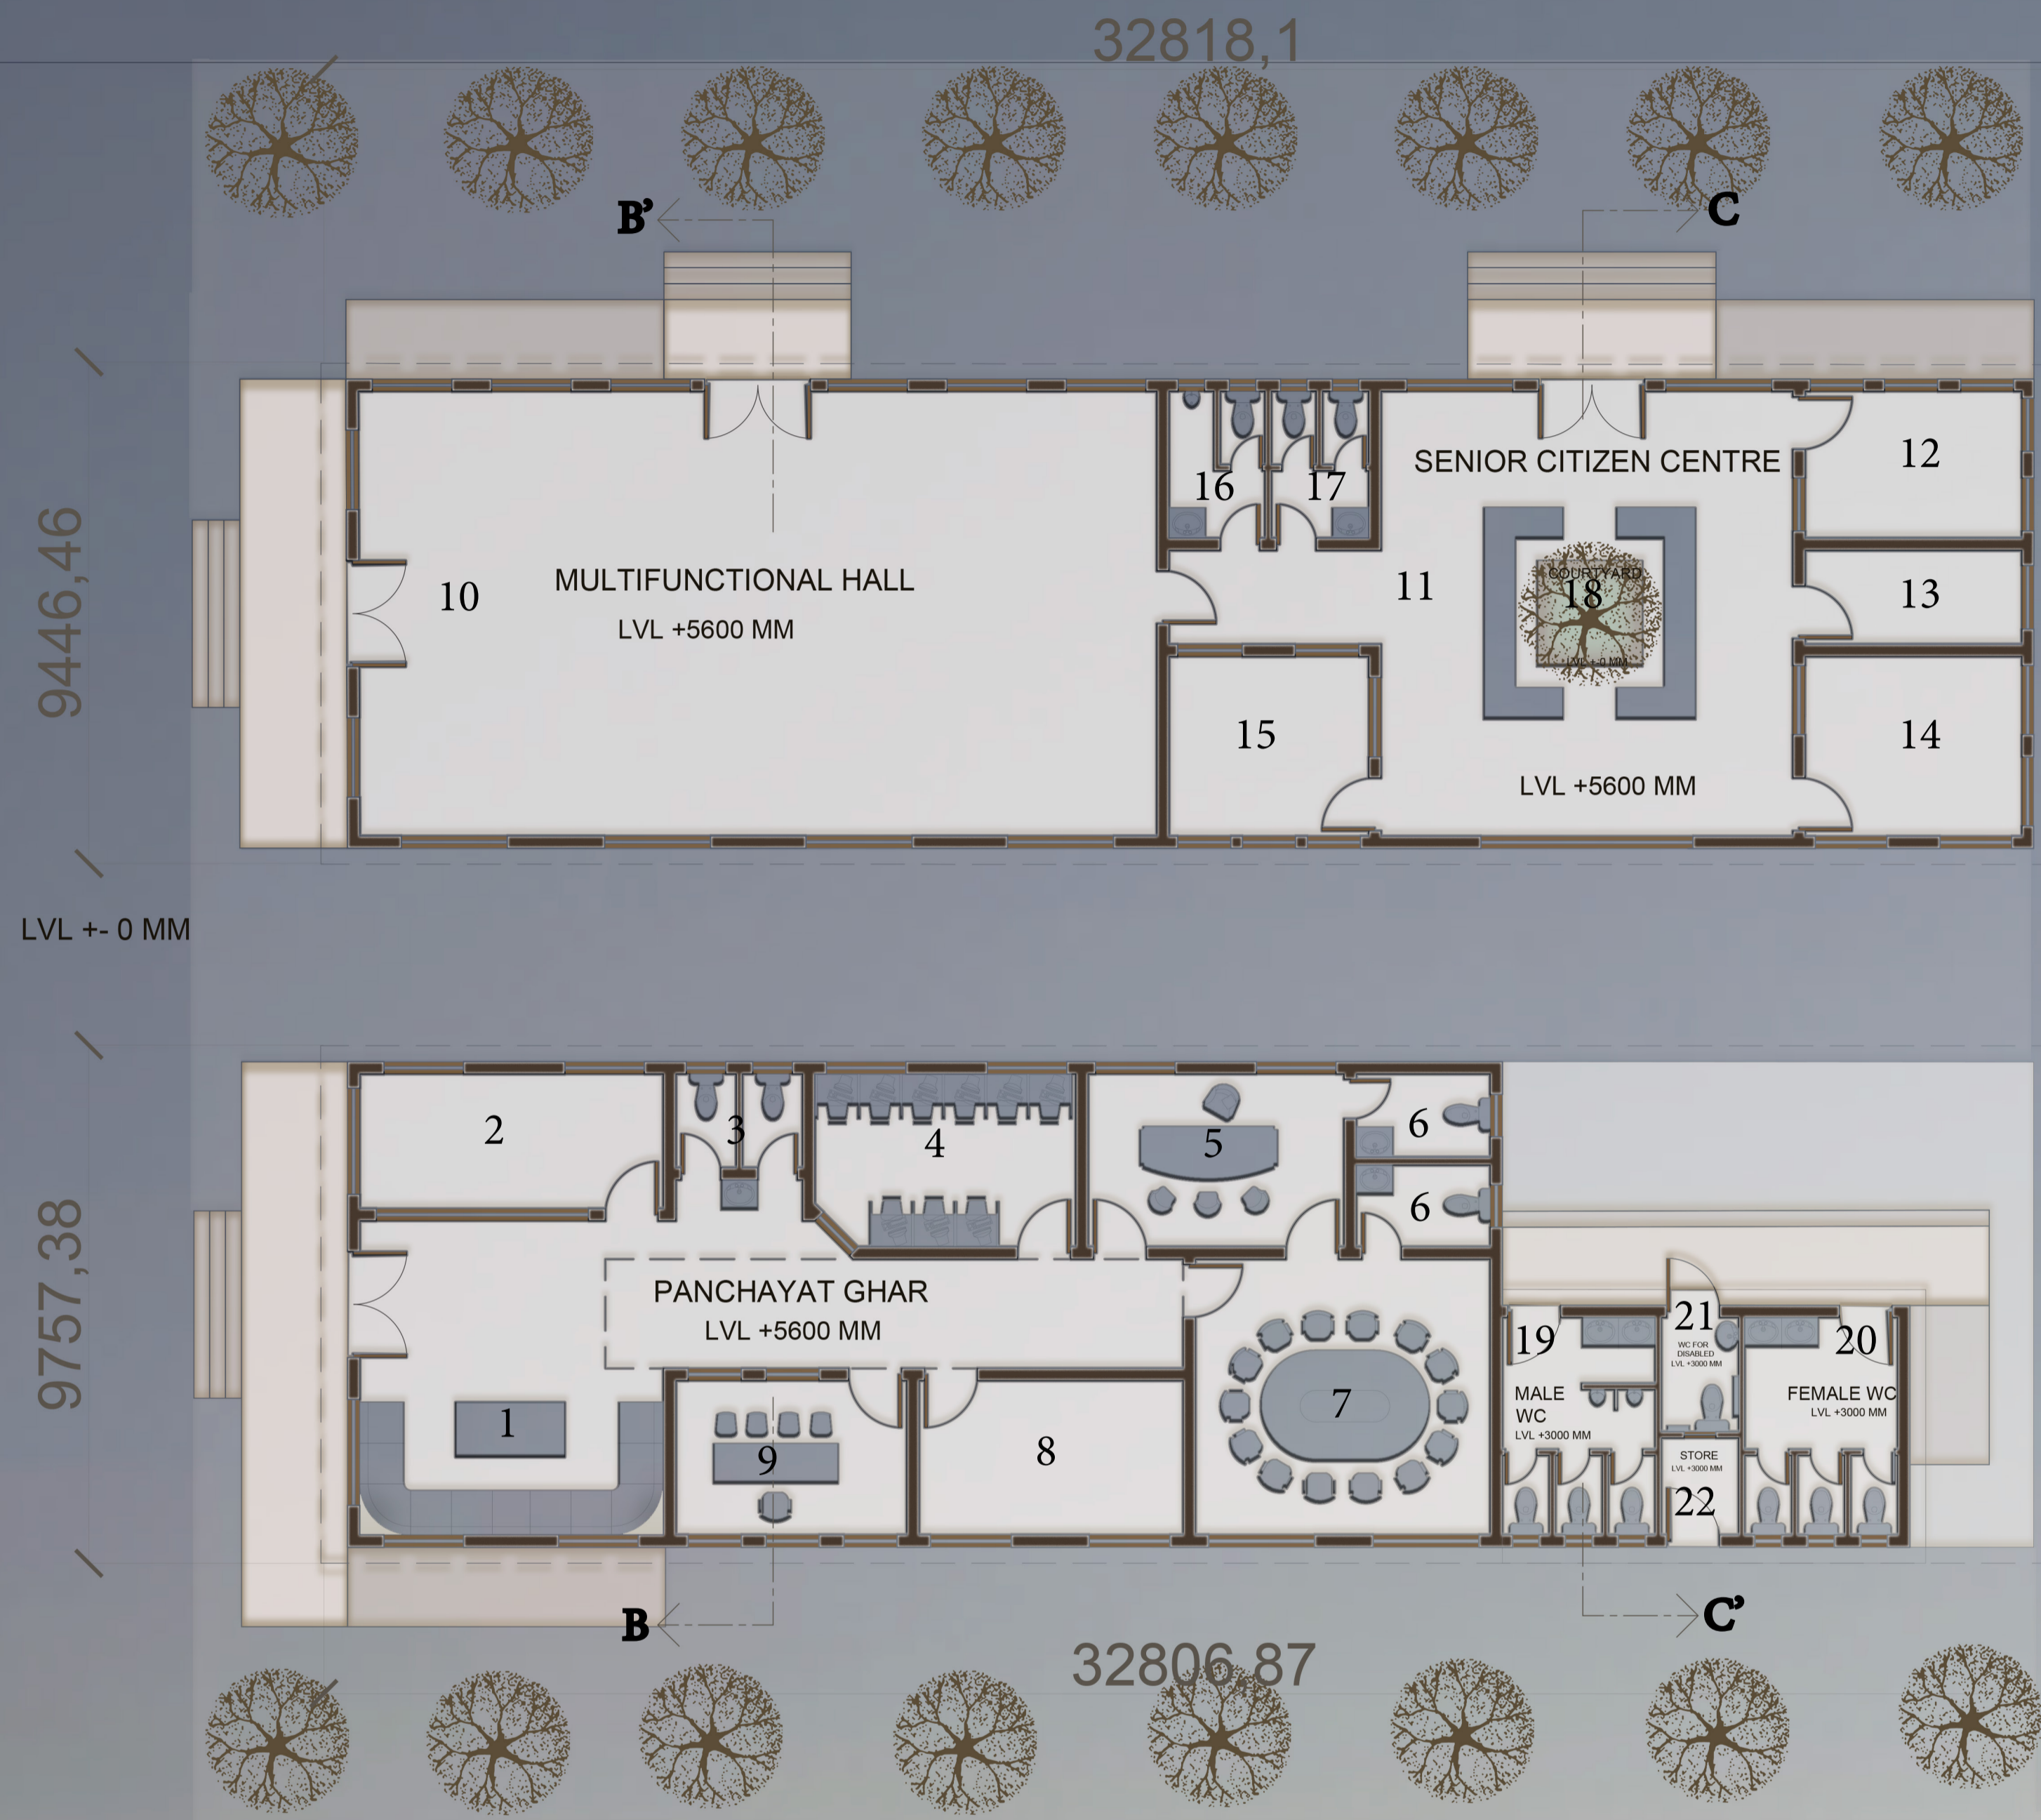


COMMUNITY CENTRE

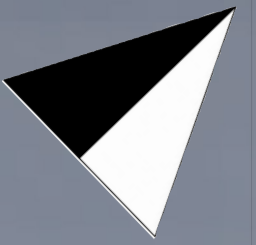


LAYOUT PLAN (1:100)

NOTE- ALL THE DIMENSIONS ARE IN MM.

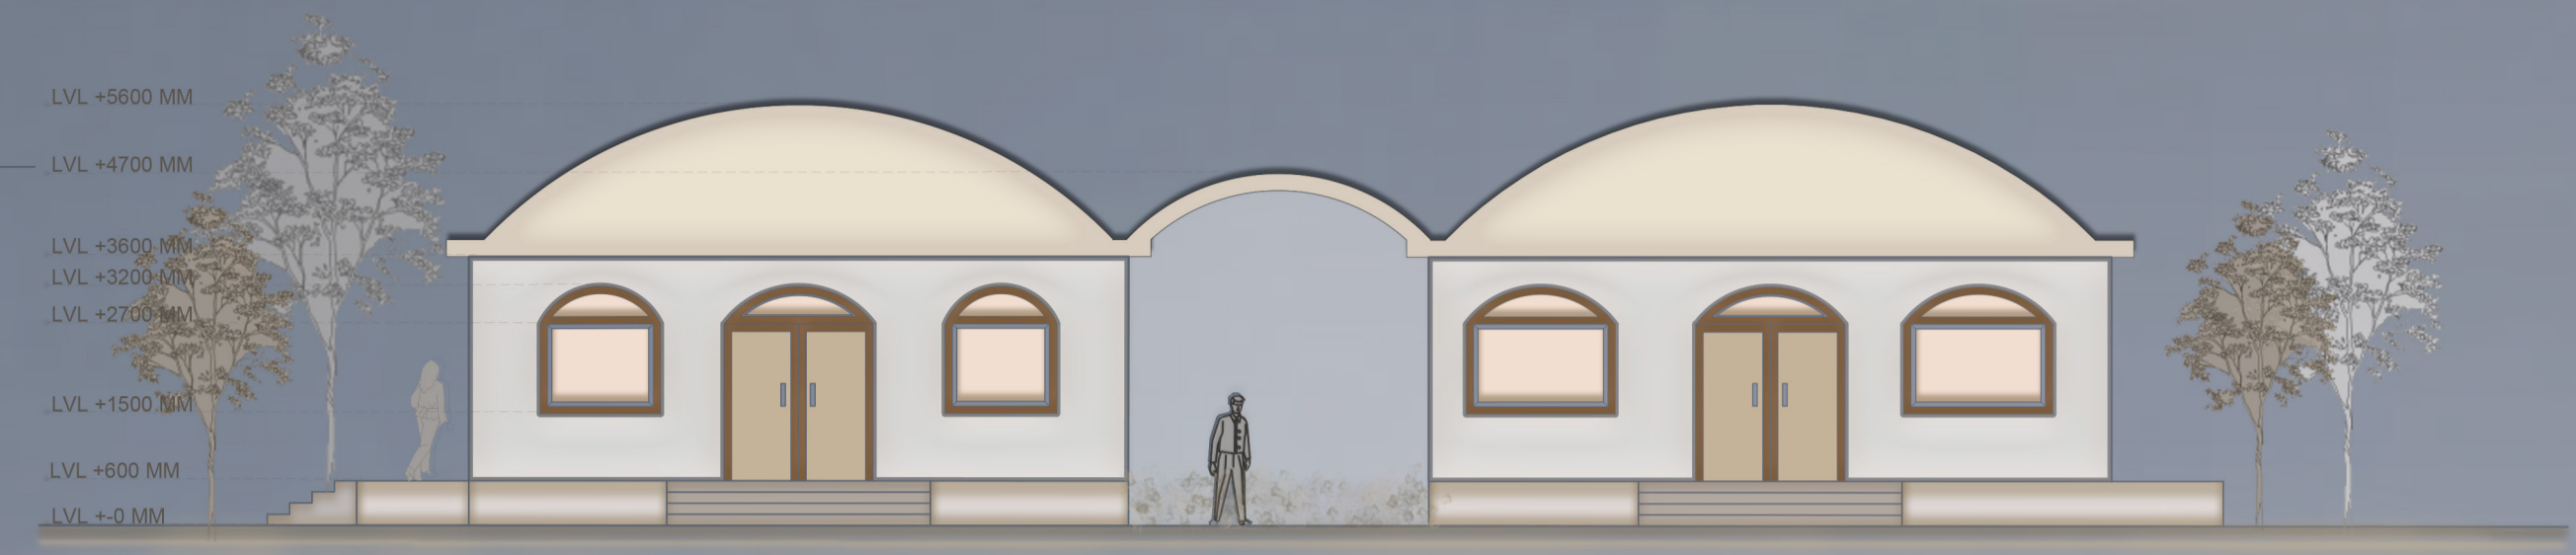

SOUTH-WEST ELEVATION(1:100)

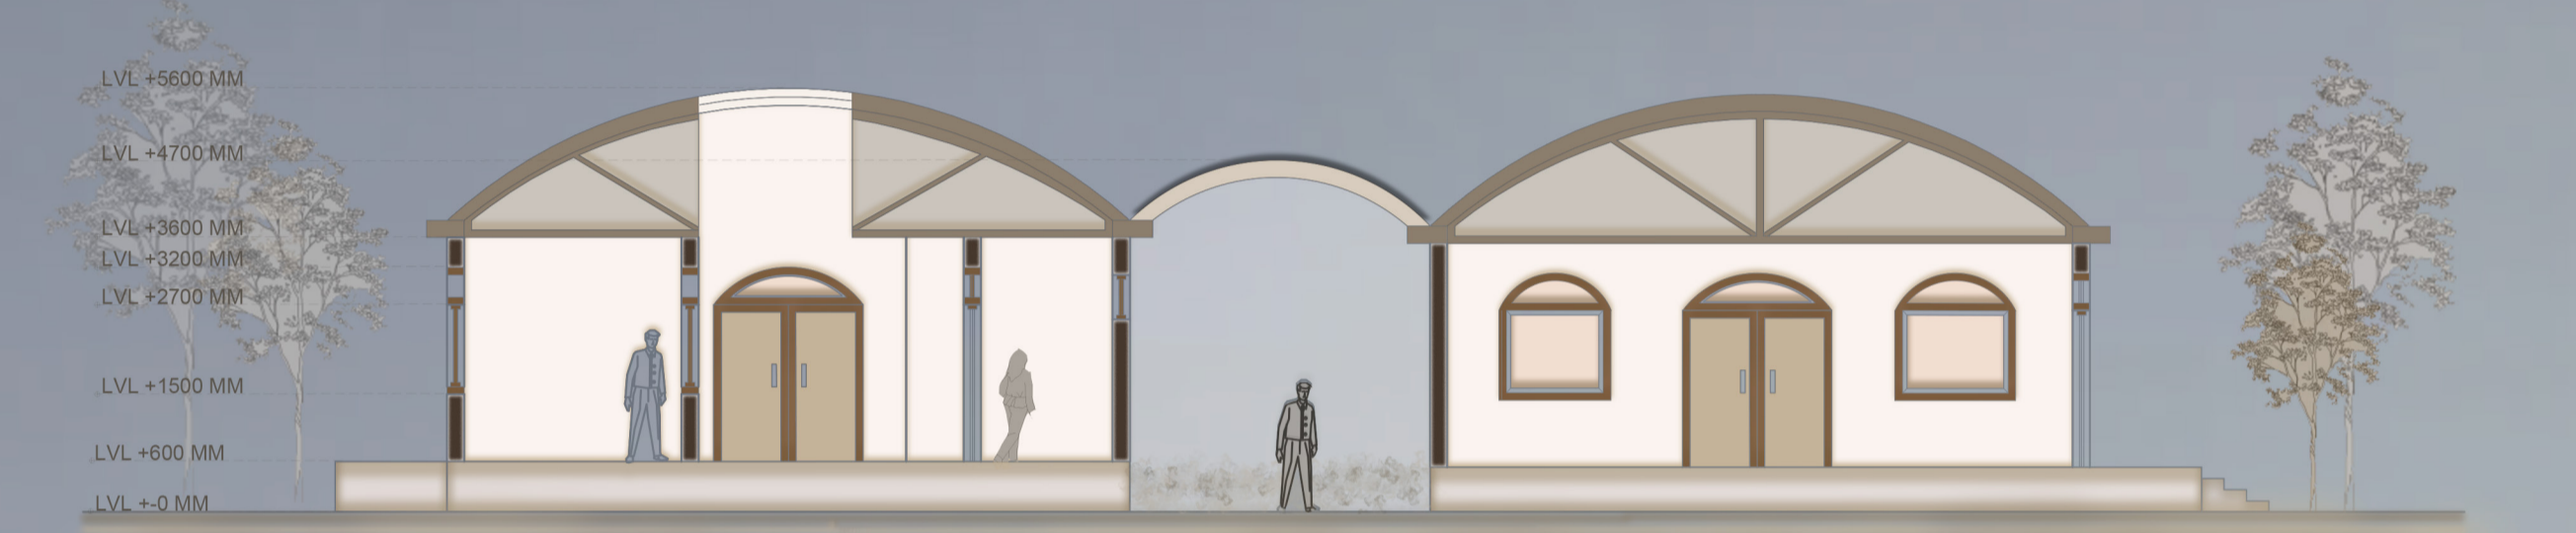

SECTION-BB' (1:100)



SECTION-CC'(1:100)



NORTH-WEST ELEVATION (1:100)

LEGEND	DIMENSIONS	LEGEND	DIMENSIONS	LEGEND	DIMENSIONS
1 -WAITING AREA	5.7M * 3.1M	8 -RECORD ROOM	5.0M * 3.0M	15-READING	3.8M * 3.4M
2 -DISPLAY AREA	5.7M * 2.5M	9 -CLERK ROOM	4.4M * 3.0M	16-MALE WC	1.8M * 2.8M
3 -TOILETS	2.4M * 2.7M	10-HALL	15M * 8.3M	17-FEMALE WC	1.8M * 2.8M
4 -COMPUTER ROOM	5.0M * 3.2M	11-OPEN LIVING	-	18-COURTYARD	2.0M * 2.0M
5 -SARPANCH OFFICE	4.8M * 3.3M	12-MEDITATION	4.1M * 2.8M	19-MALE WC	2.9M * 4.1M
6 -TOILET	2.5M * 1.6M	13-PANTRY	4.1M * 1.7M	20-FEMALE WC	2.9M * 4.1M
7 -CONFERENCE	5.6M * 5.2M	14-MEDICAL ROOM	4.1M * 3.4M	21-WC(1.4*2.2)M	22-STORE(1.4*1.8)M