



COMMUNITY CENTRE

30205,06

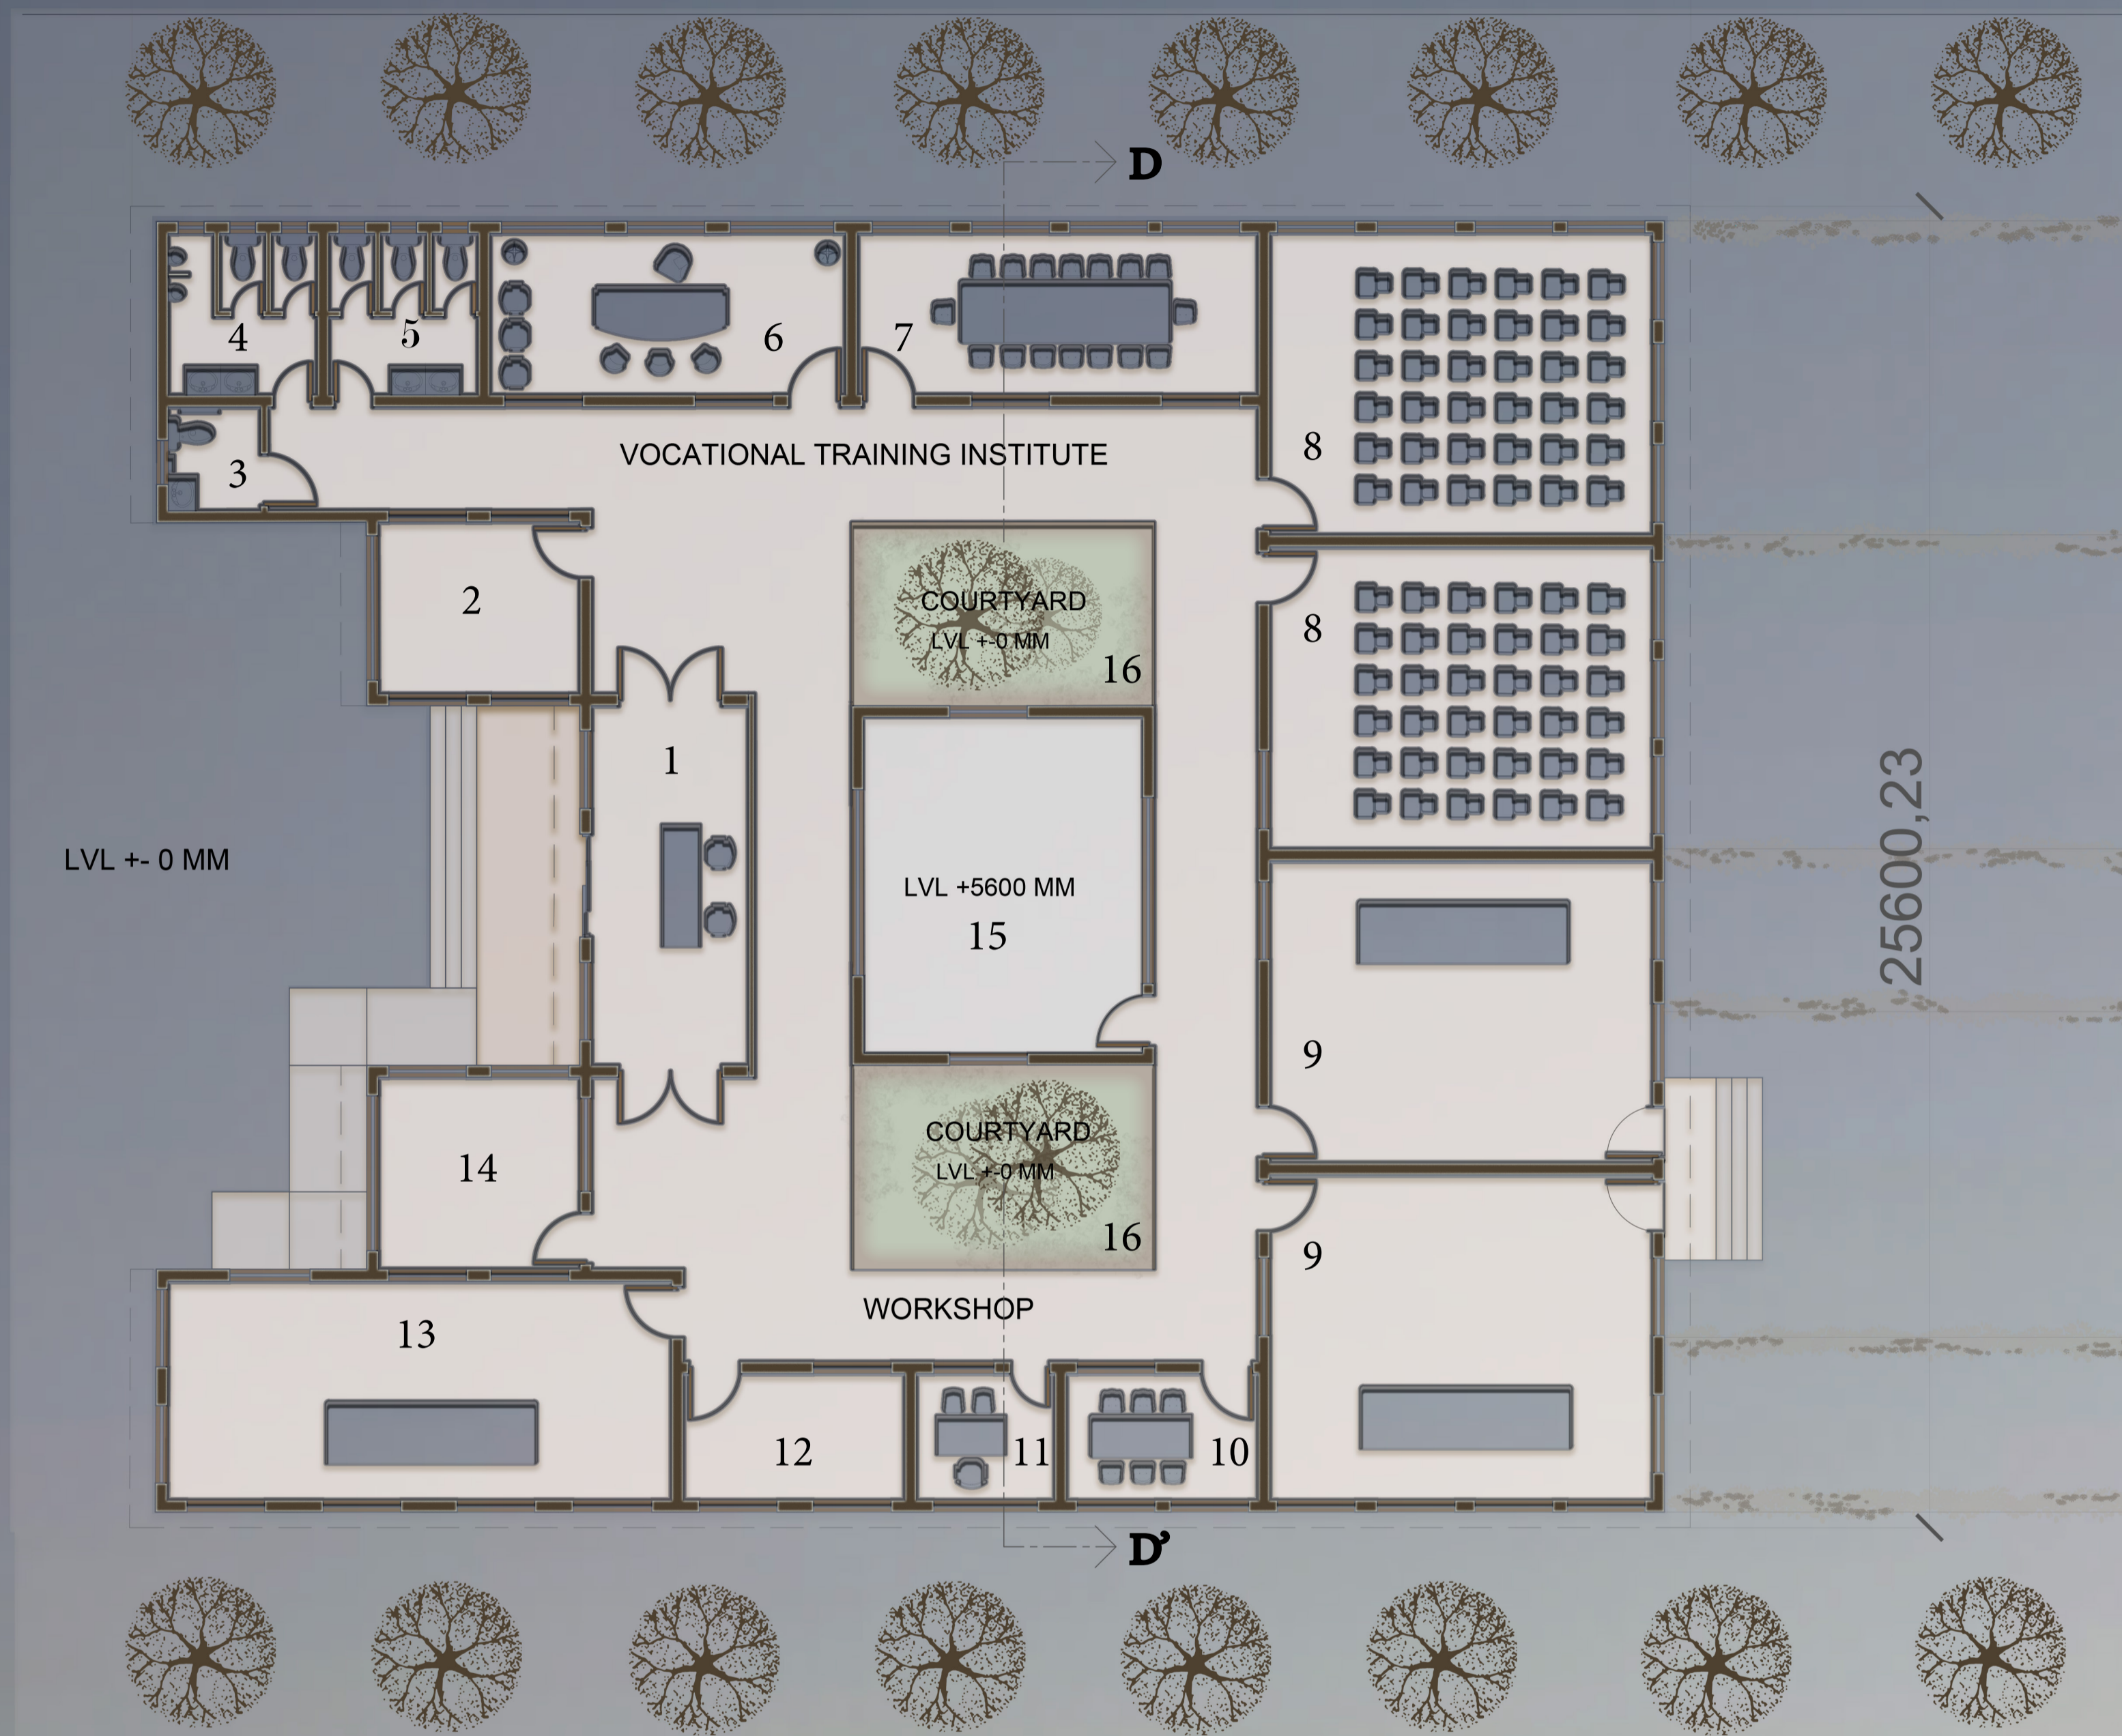


LAYOUT PLAN (1:100)


NOTE- ALL THE DIMENSIONS ARE IN MM.

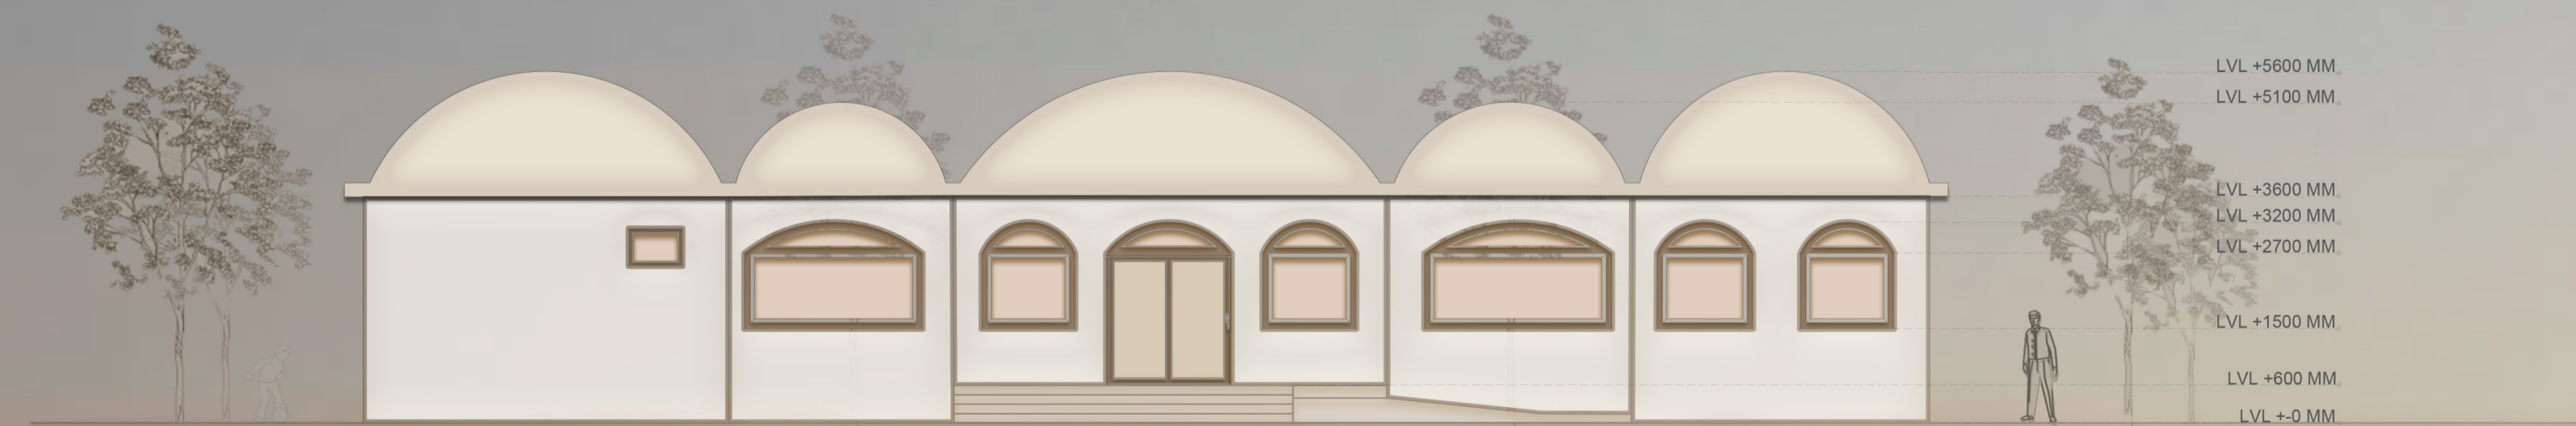

SOUTH-WEST ELEVATION(1:100)

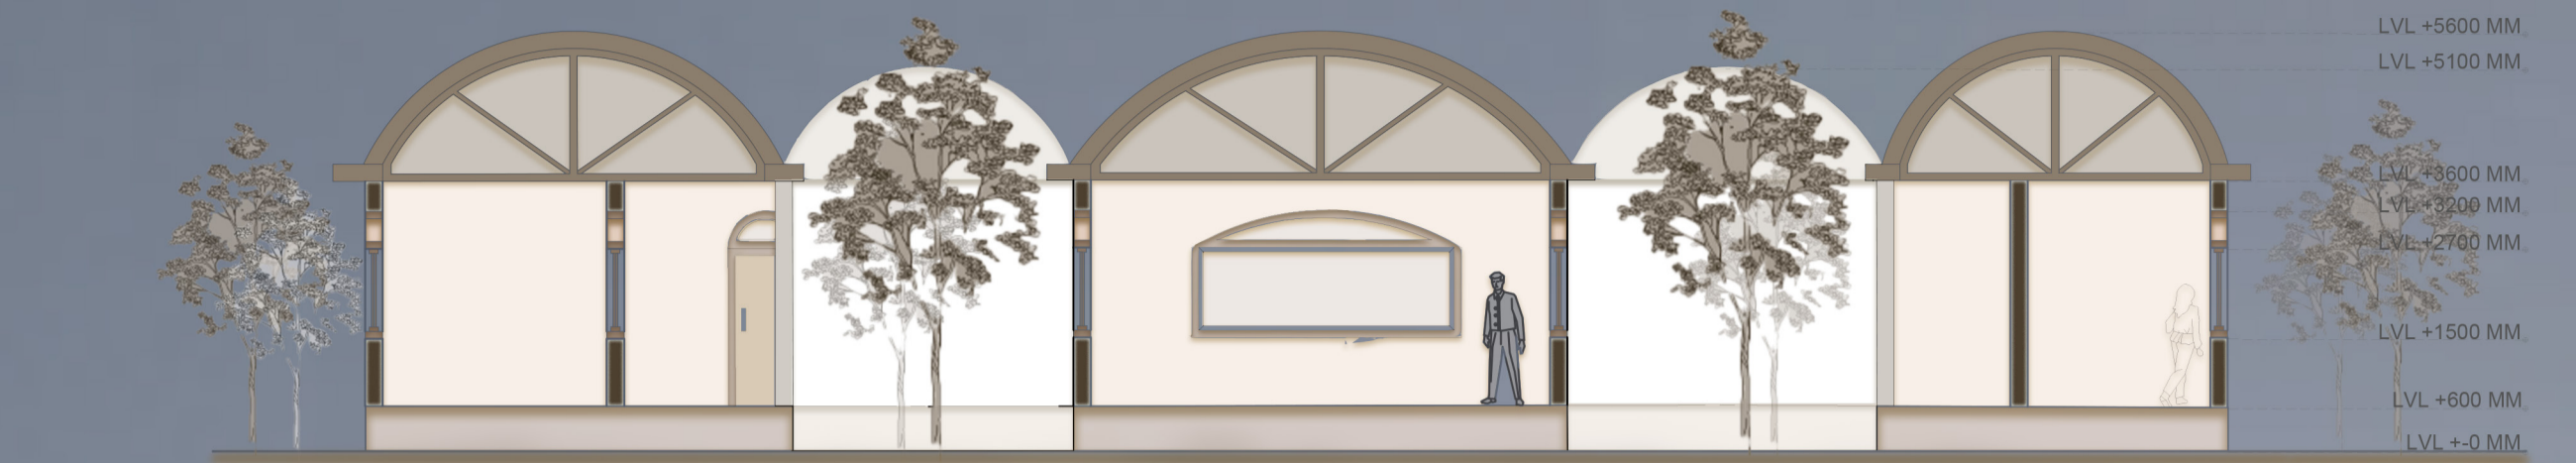

SECTION- DD' (1:100)

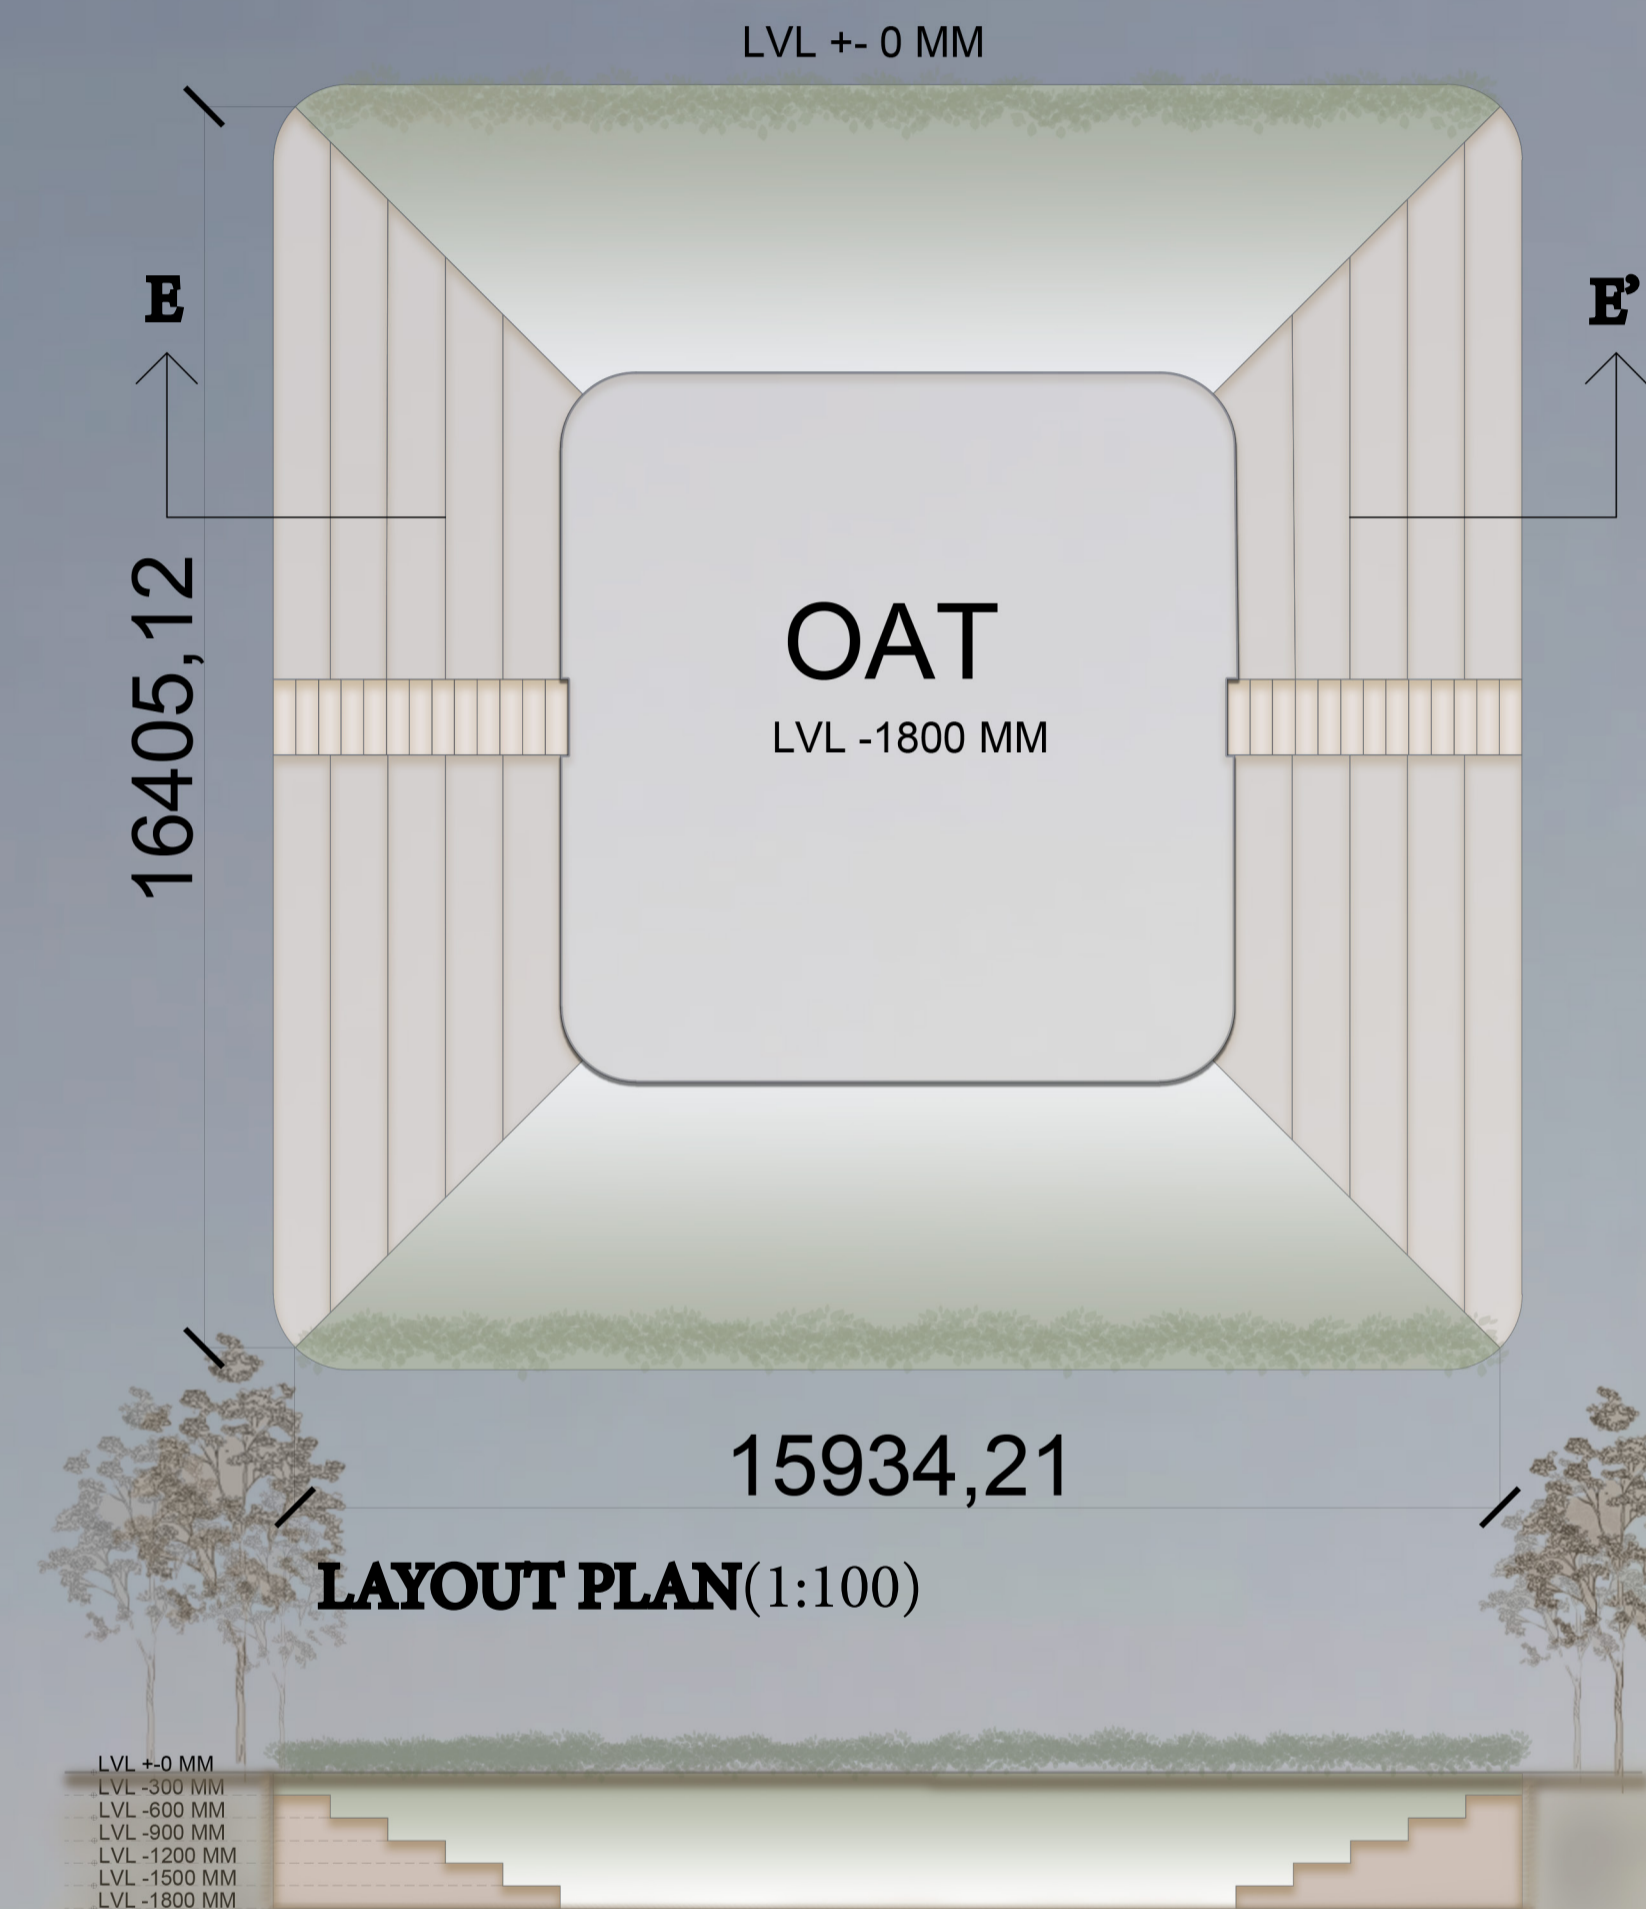

LAYOUT PLAN(1:100)



SECTION- EE' (1:100)



INTERNAL COURTYARDS PROVIDING NATURAL LIGHT & VENTILATION



OAT INCLUDING GREEN SPACES



OVERHANGS PROVIDING SUN AND RAIN PROTECTION



CENTRALLY LOCATED OAT, EASILY ACCESSIBLE FROM BOTH PATHWAYS

LEGEND	DIMENSIONS	LEGEND	DIMENSIONS
1 - RECEPTION	3.0M * 7.0M	9 - WORKSHOP	7.4M * 5.8M
2 - READING ROOM	3.9M * 3.3M	10 -STAFF ROOM	3.7M * 2.4M
3 - WC	1.8M * 2.0M	11 -OFFICE	2.7M * 2.4M
4 - MALE WC	2.9M * 3.1M	12 -STORE ROOM	4.3M * 2.4M
5 - FEMALE WC	2.9M * 3.1M	13 -WORKSHOP	9.8M * 4.2M
6 - OFFICE	6.9M * 3.1M	14 -DISPLAY AREA	3.9M * 3.7M
7 - STAFF ROOM	7.8M * 3.1M	15-SEMINAR ROOM	5.4M * 6.5M
8 - CLASSROOM	7.4M * 5.8M	16 -COURTYARD	5.8M * 3.5M