
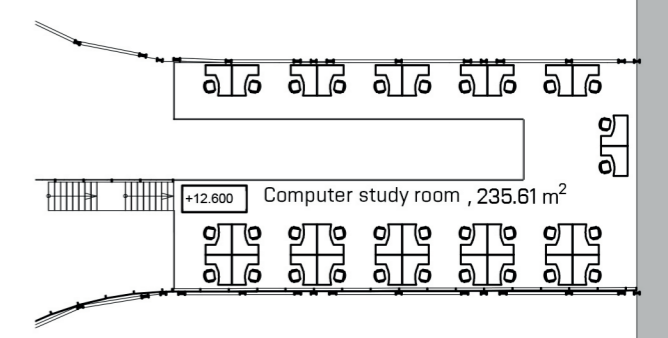


ROOM LEGEND

n.	Purpose	Area, m ²
301	Hall	125.48
302	Science and research presentation center	348.77
303	Atrium - entrance to the roof	113.42
304	WC immobile men	4.68
305	Hall men	5.20
306	WC men	14.36
307	Cleaning room	2.86
308	Hall women	5.46
309	WC women	11.10
310	WC immobile women	4.68
311	Exhibition and multipurpose space	161.81
312	Corridor	27.47
313	WC immobile men	4.41
314	Hall men	4.90
315	WC men	14.66
316	Cleaning room	2.70
317	Hall women	5.15
318	WC women	11.19
319	WC immobile women	4.41
320	Stairs	25.86
321	Hall	12.35
322	Start up center	329.63
323	Exhibition and multipurpose spaces	1046.42
324	Library	452.12
325	Hall	12.35
326	Stairs	27.91
327	Innovation center	373.21
328	Office	23.46
329	Office	27.36
330	Kitchen	27.36
331	Office	27.31
332	Office	20.36

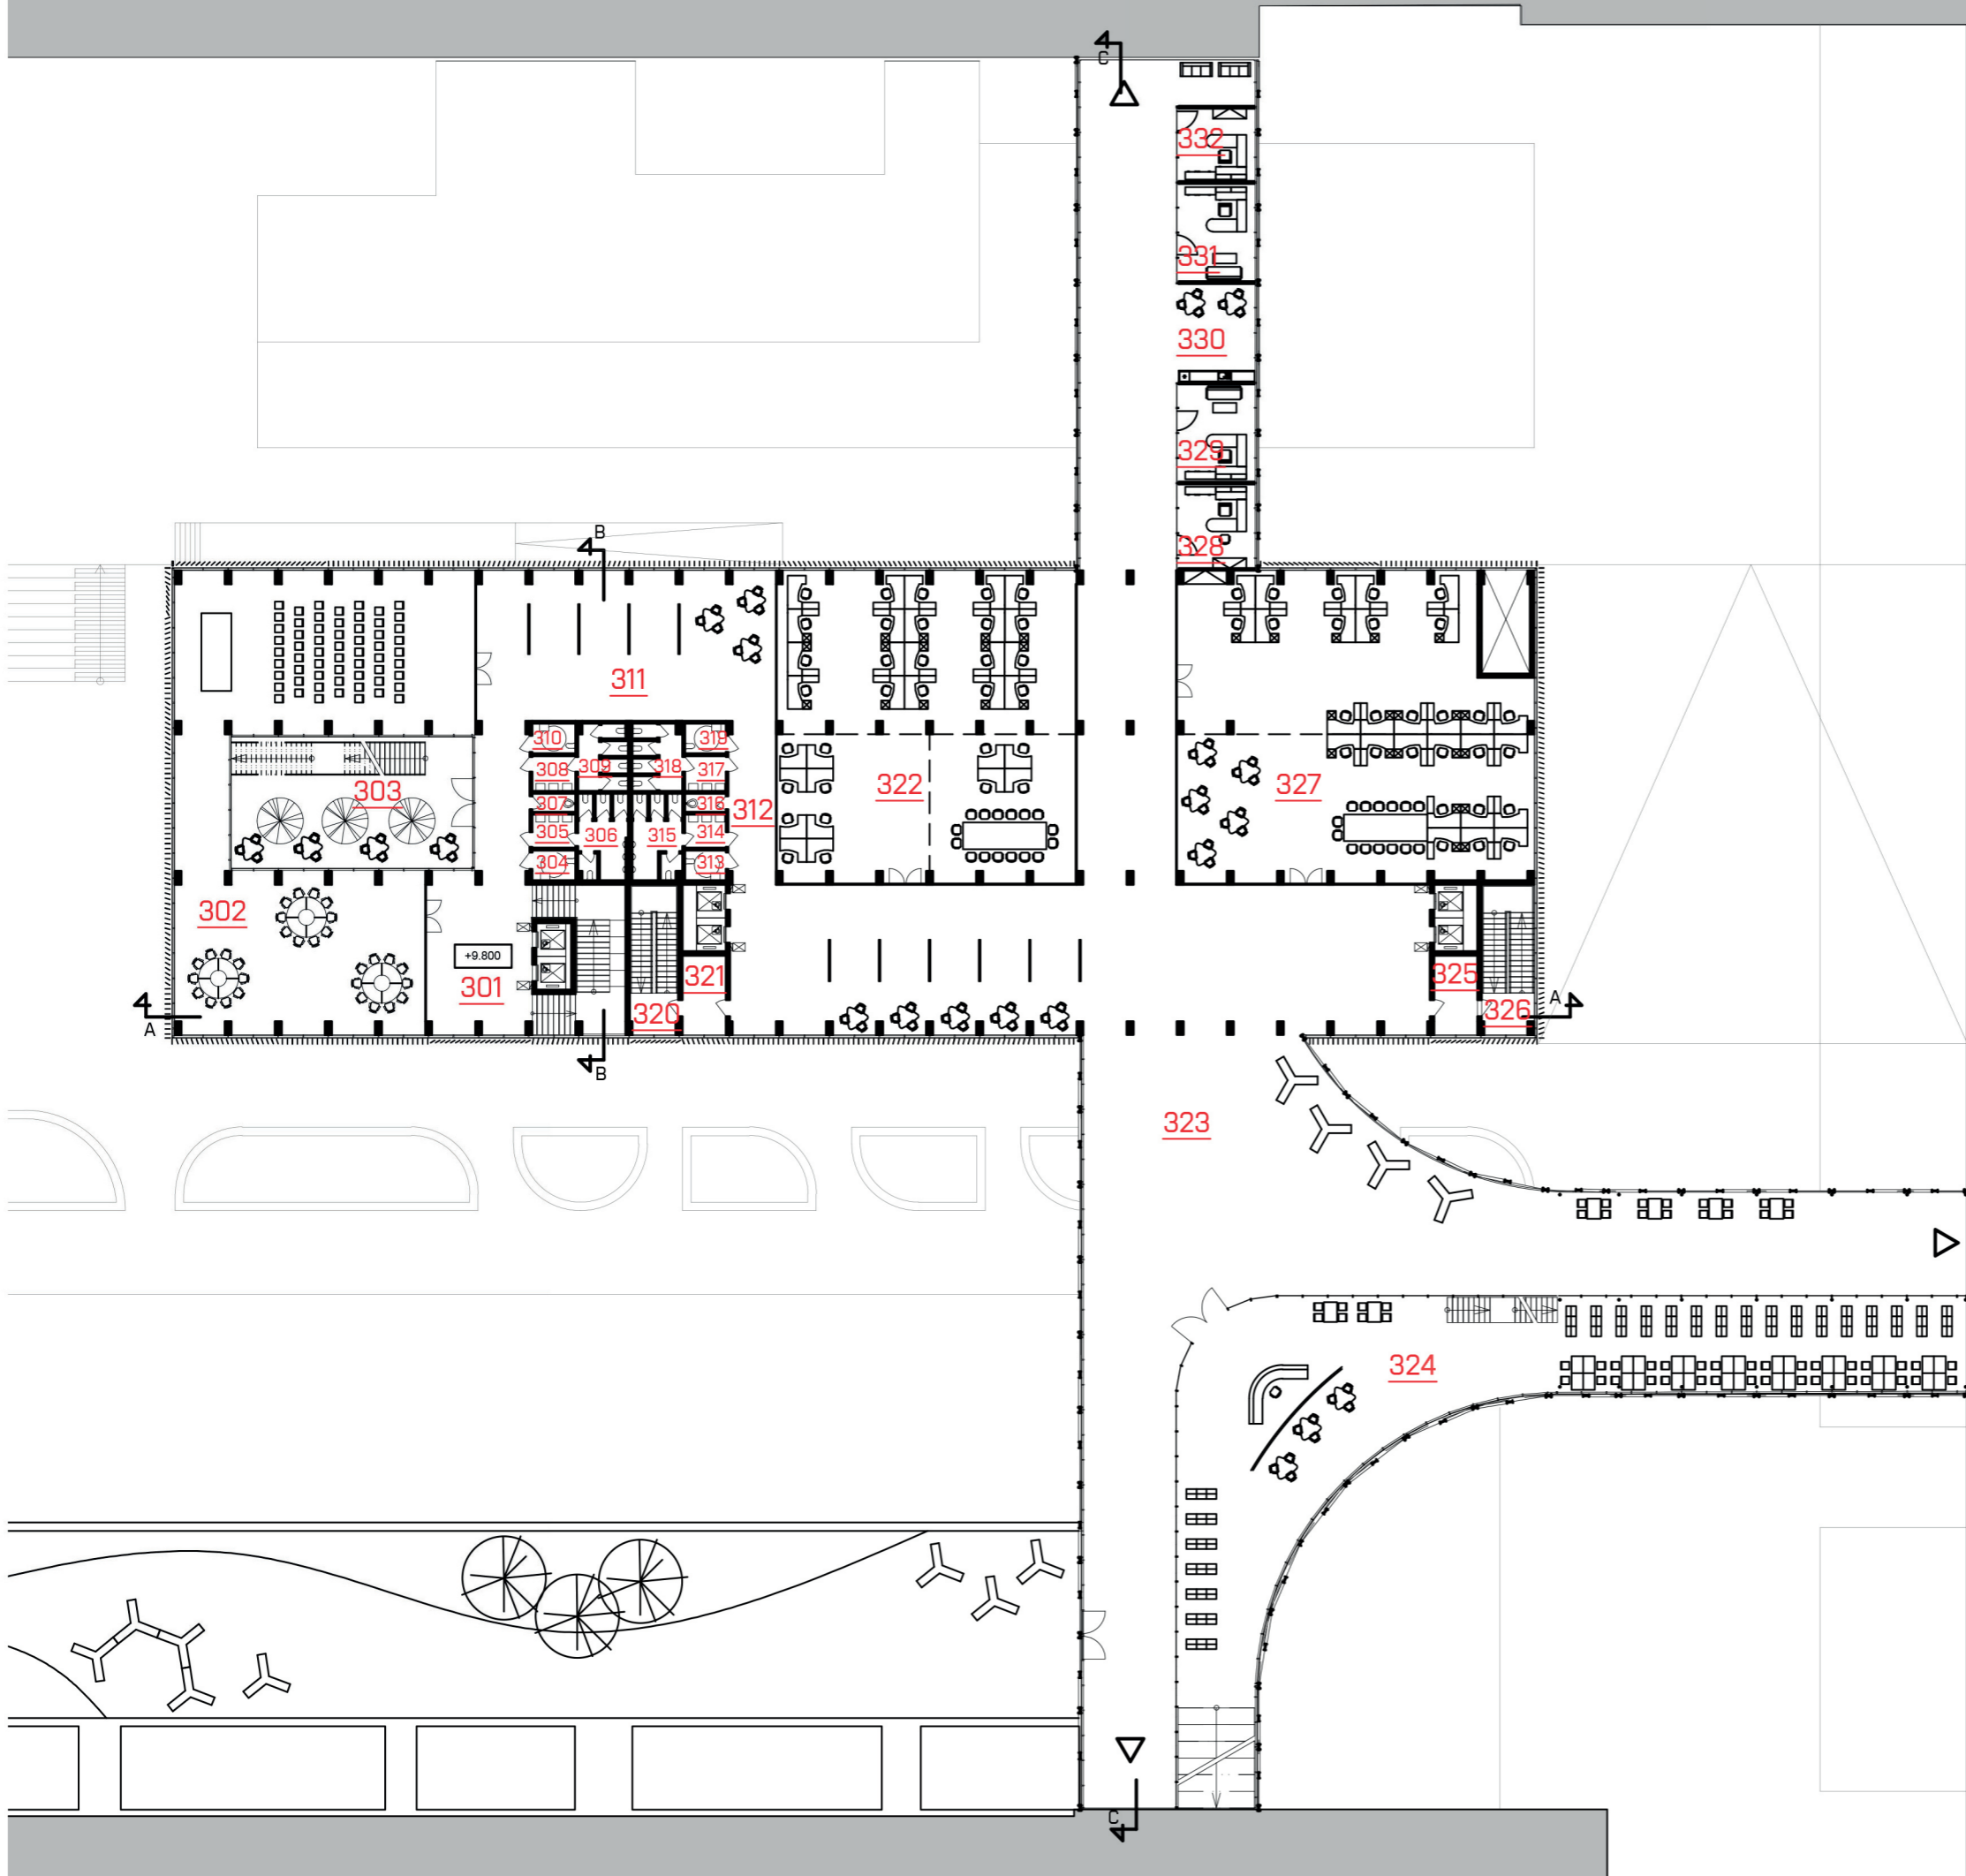

M 1:400

0,000 = 143,650 m n. m.

