

CAMPUS LAYOUT OF THE SLOVAK UNIVERSITY OF

N
 S
 MENT
 TURE
 ERING
 ERING
 OLOGY

ng is far
lls urban

CAMPUS
analysis

y of
 y area
 e to
 ding
 to
 lated
 rea

ace and
courtyard

ATION
analysis

ad
 ad
 ce
 ad
 →
 try
 ills


nication,




Visualisation 4.



Visualisation 5.

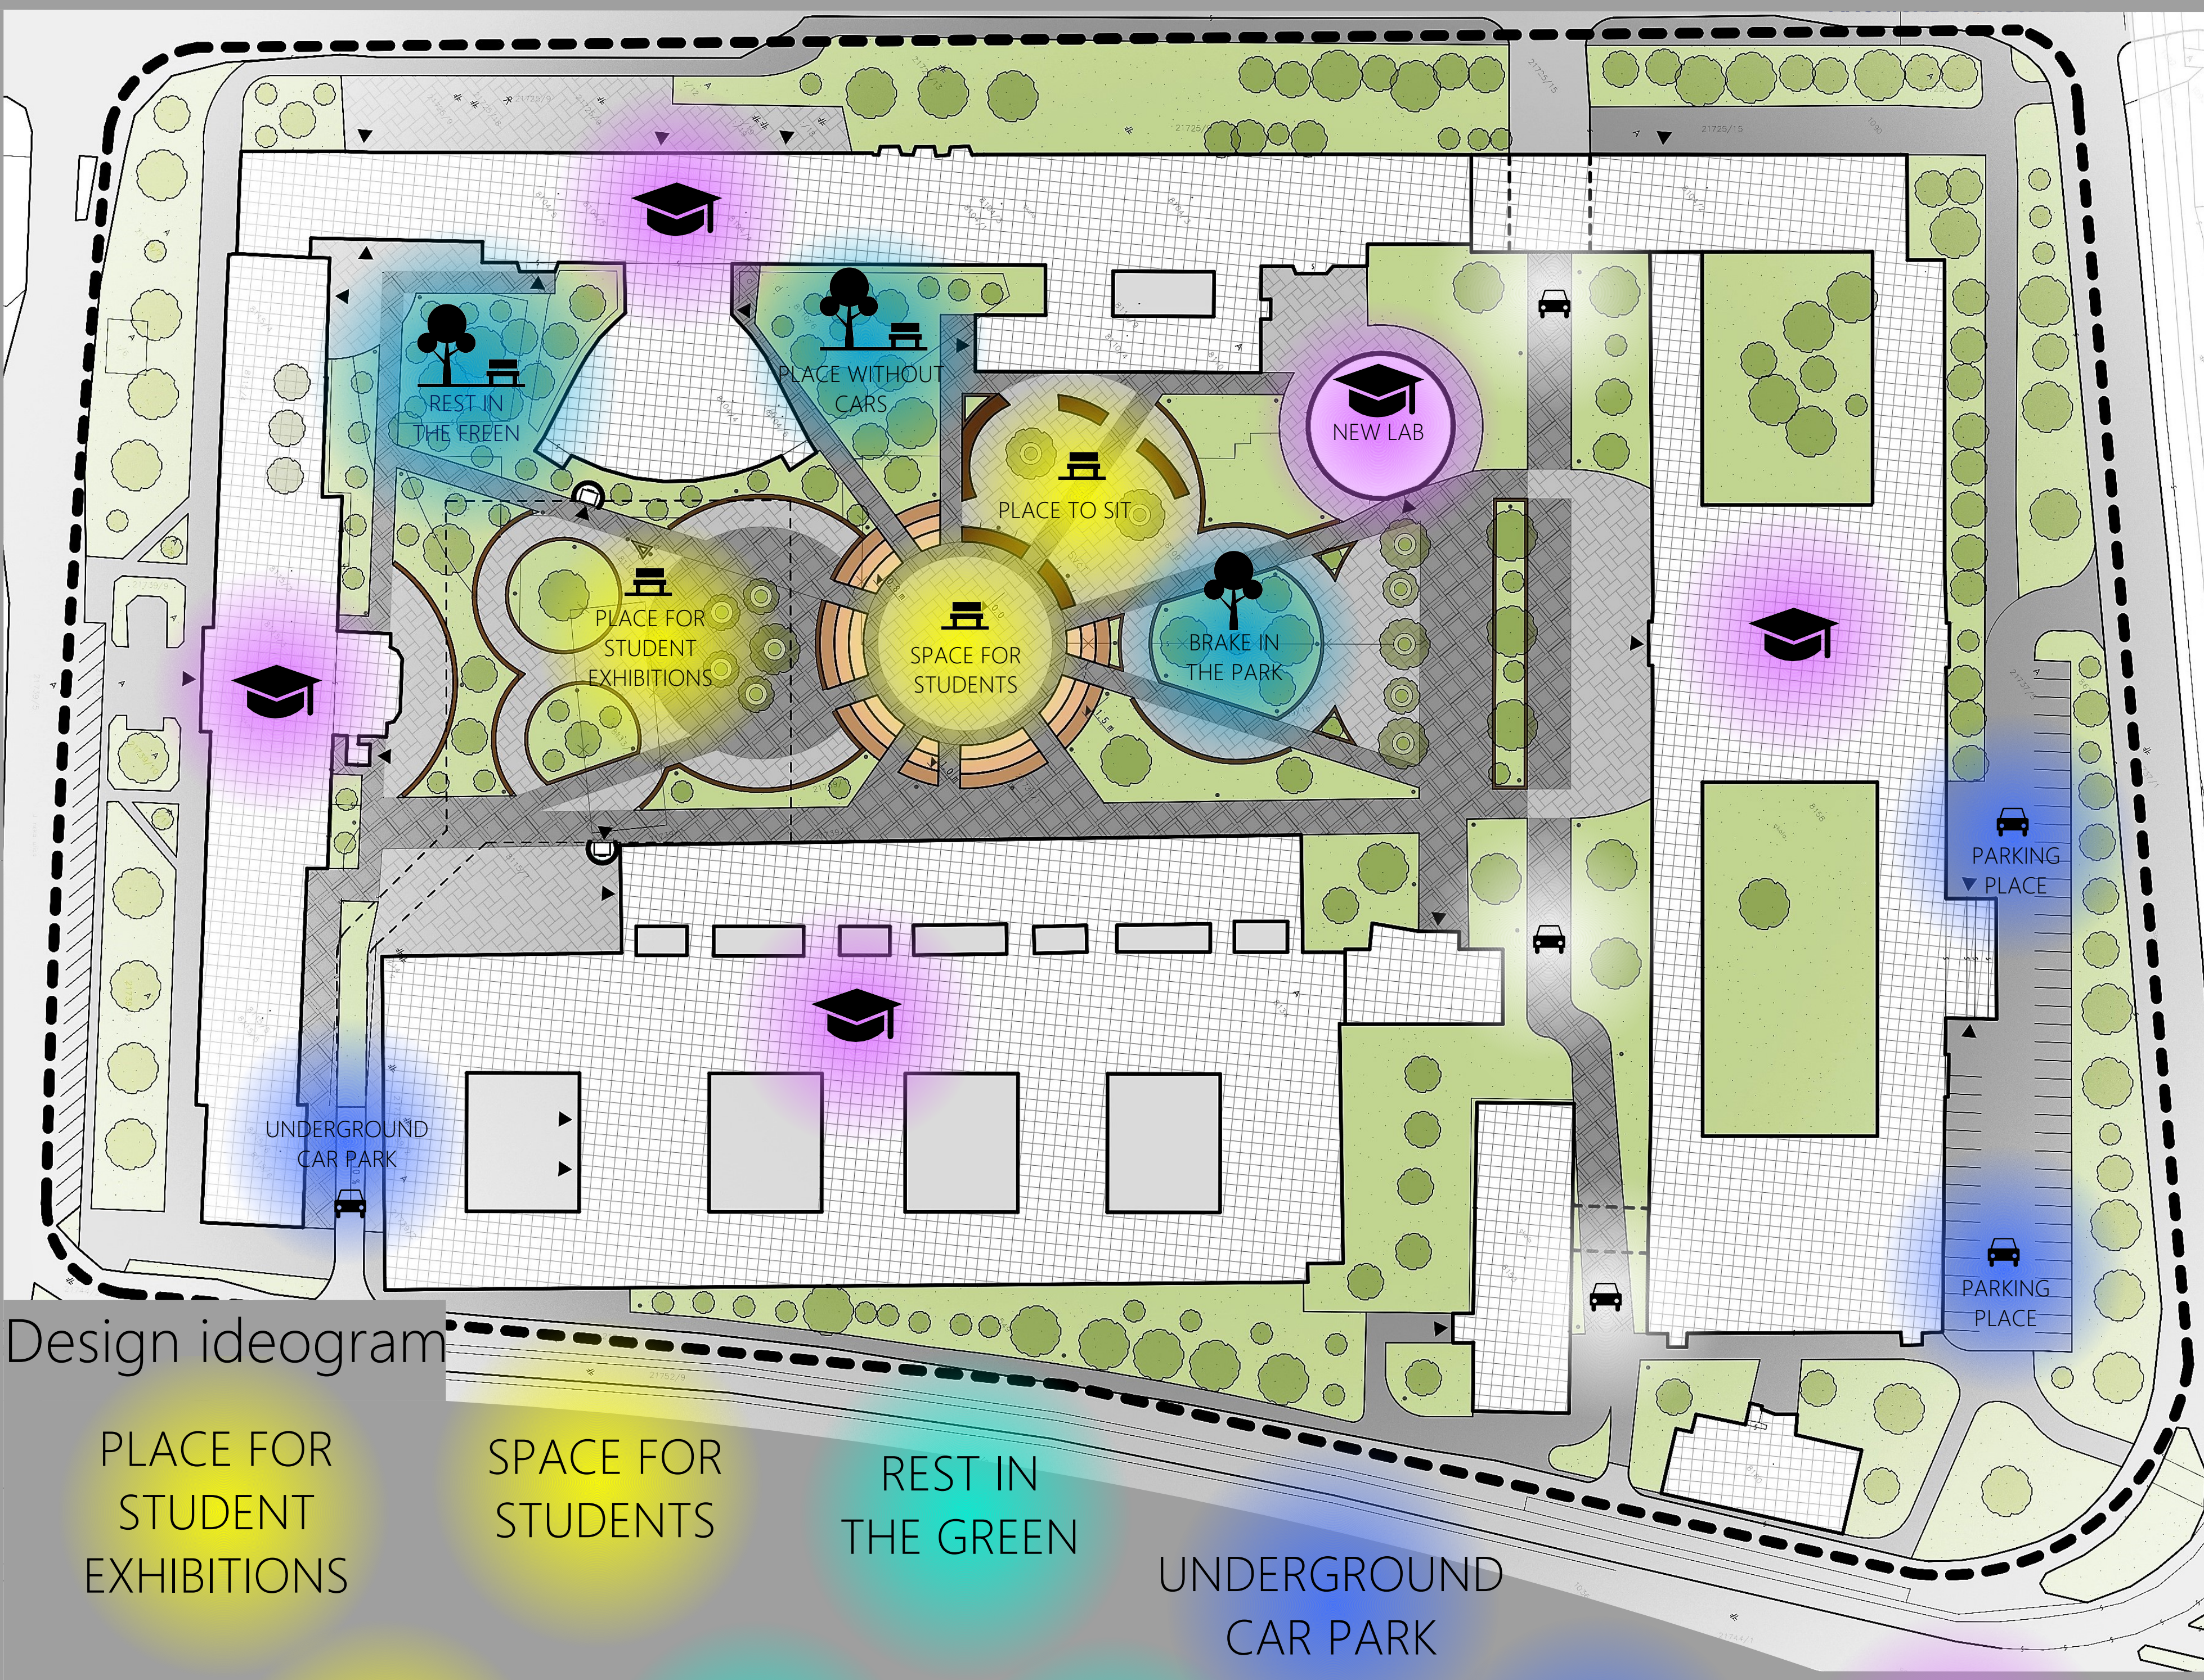

Design ideogram

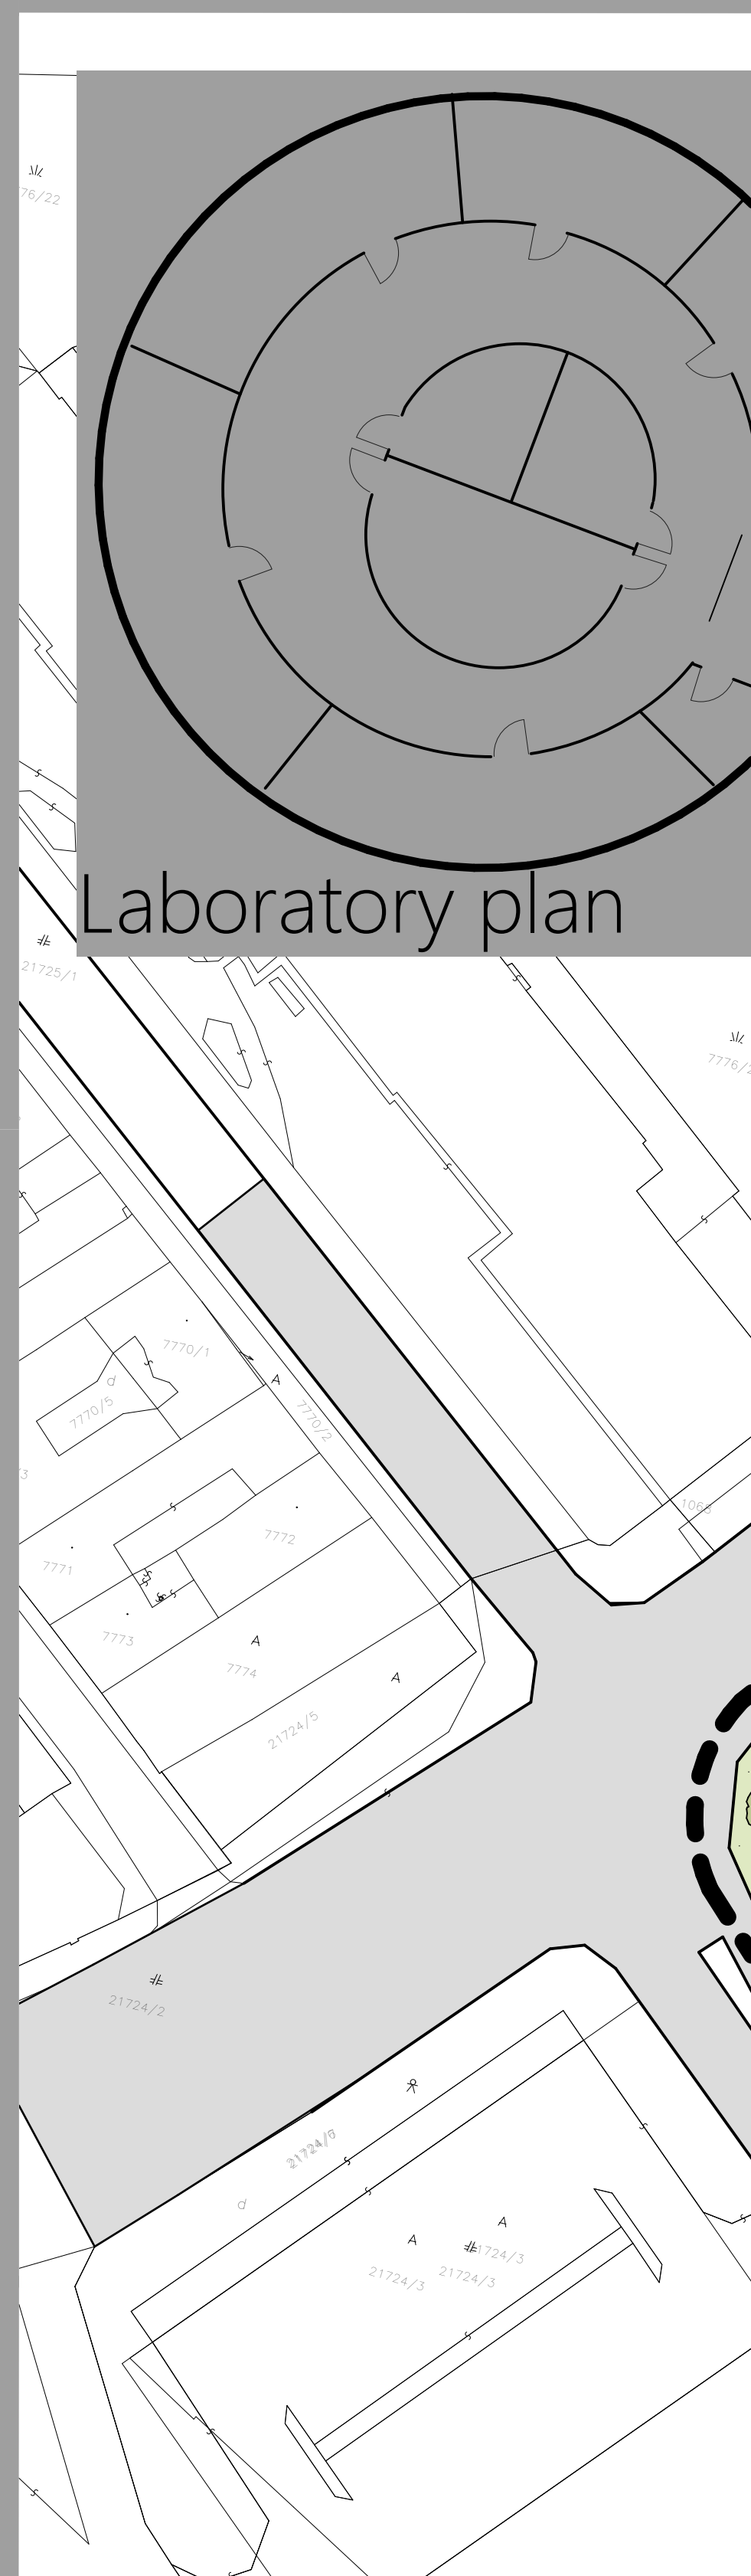


Laboratory plan

- PLACE FOR STUDENT EXHIBITIONS
- SPACE FOR STUDENTS
- REST IN THE GREEN
- UNDERGROUND CAR PARK
- PLACE TO SIT
- PLACE WITHOUT CARS
- BRAKE IN THE PARK
- PARKING PLACE
- NEW LAB



Visualisation 2.

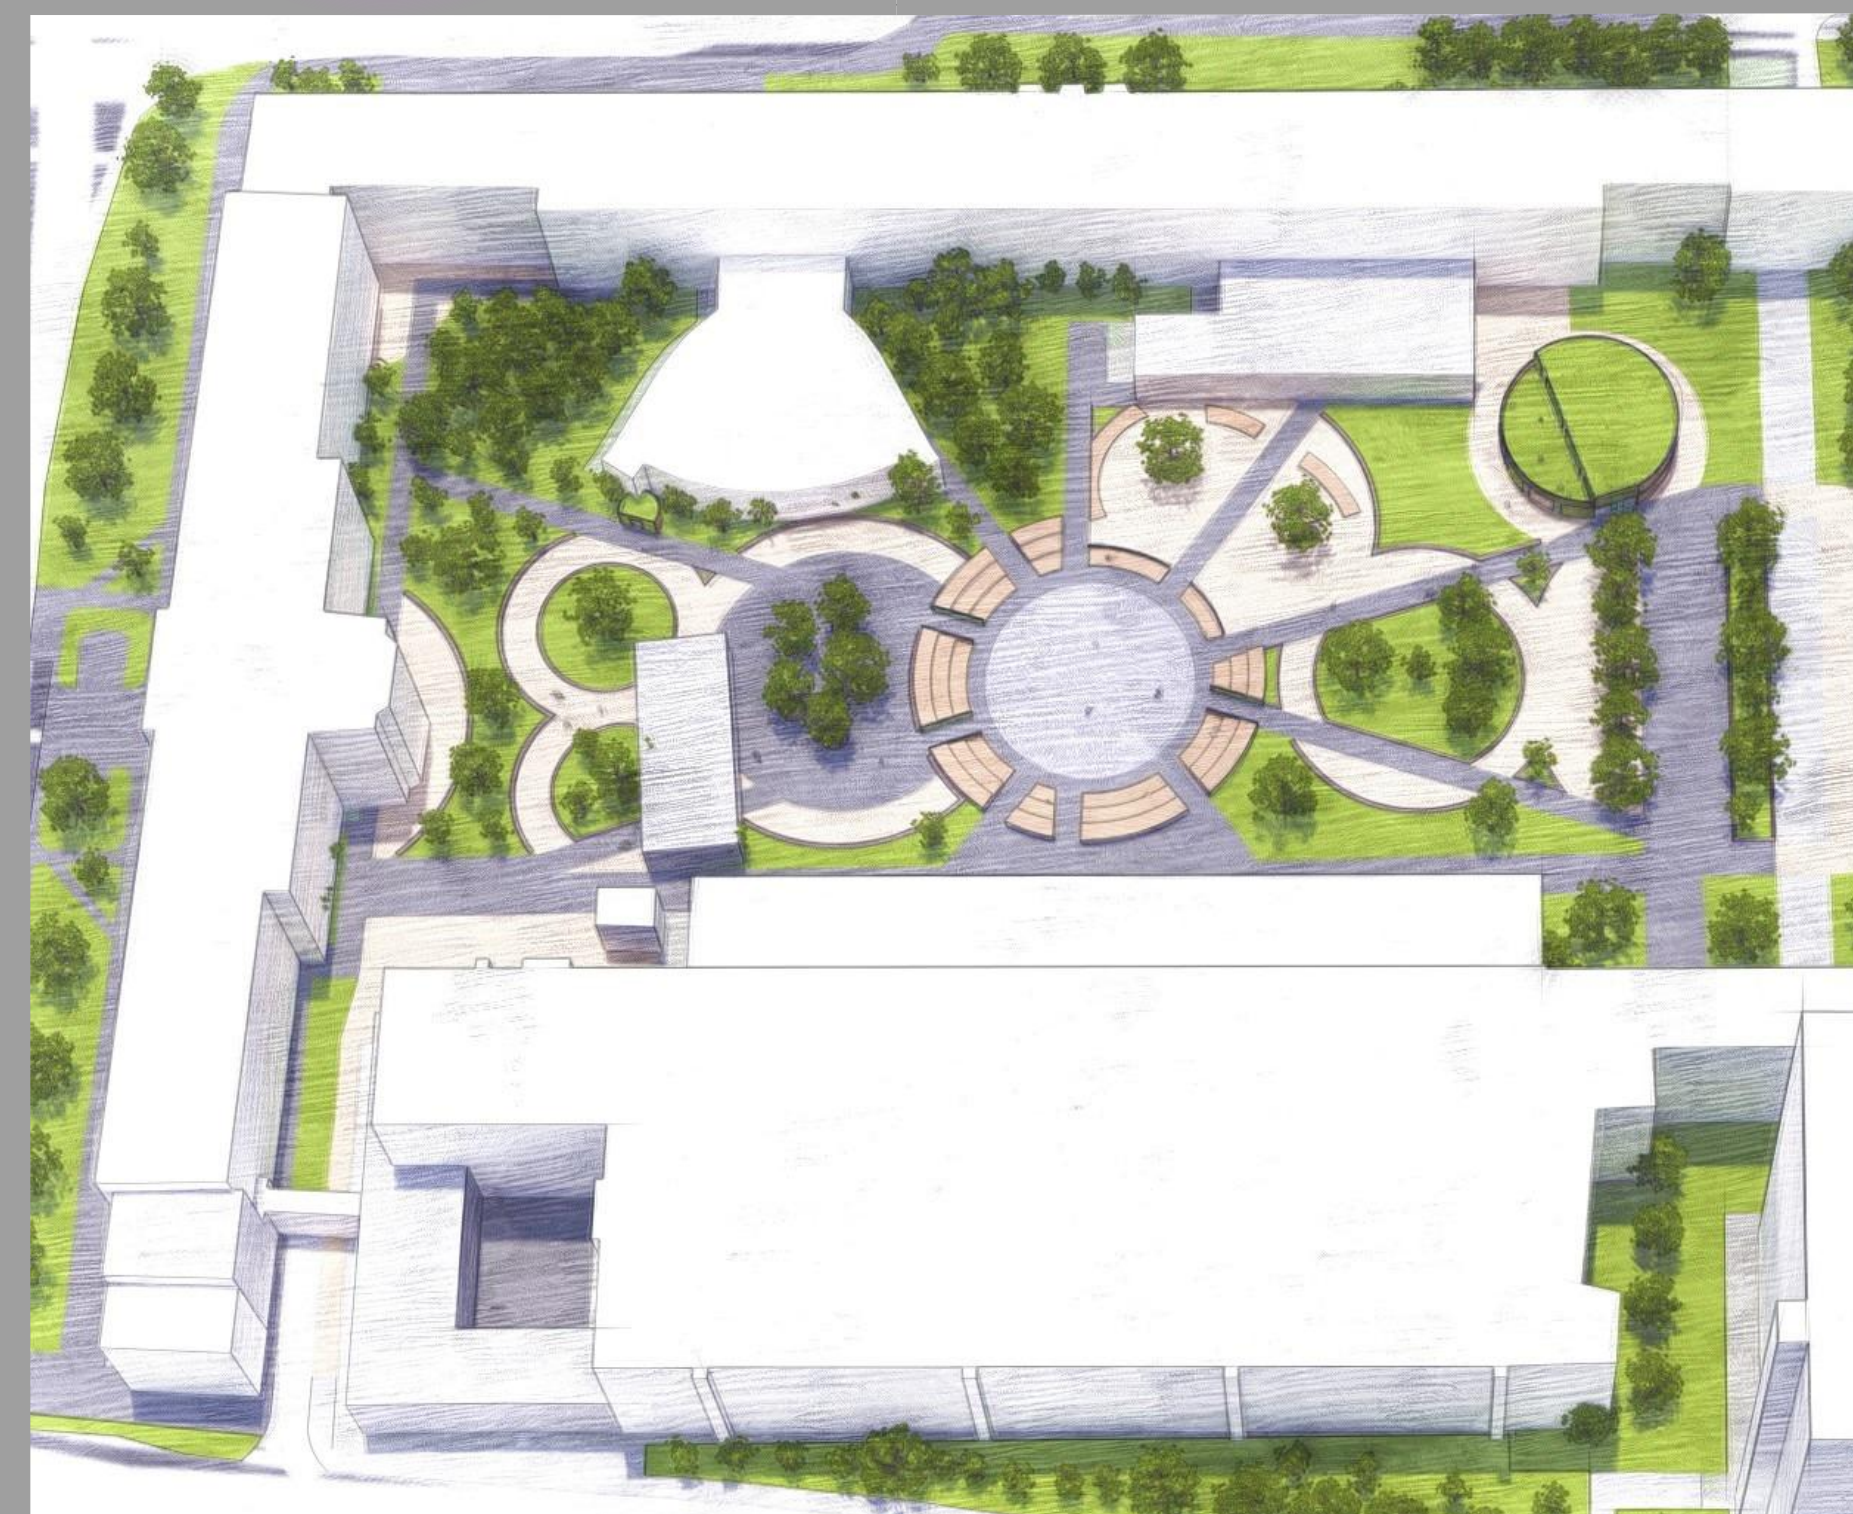

Visualisation 3.