

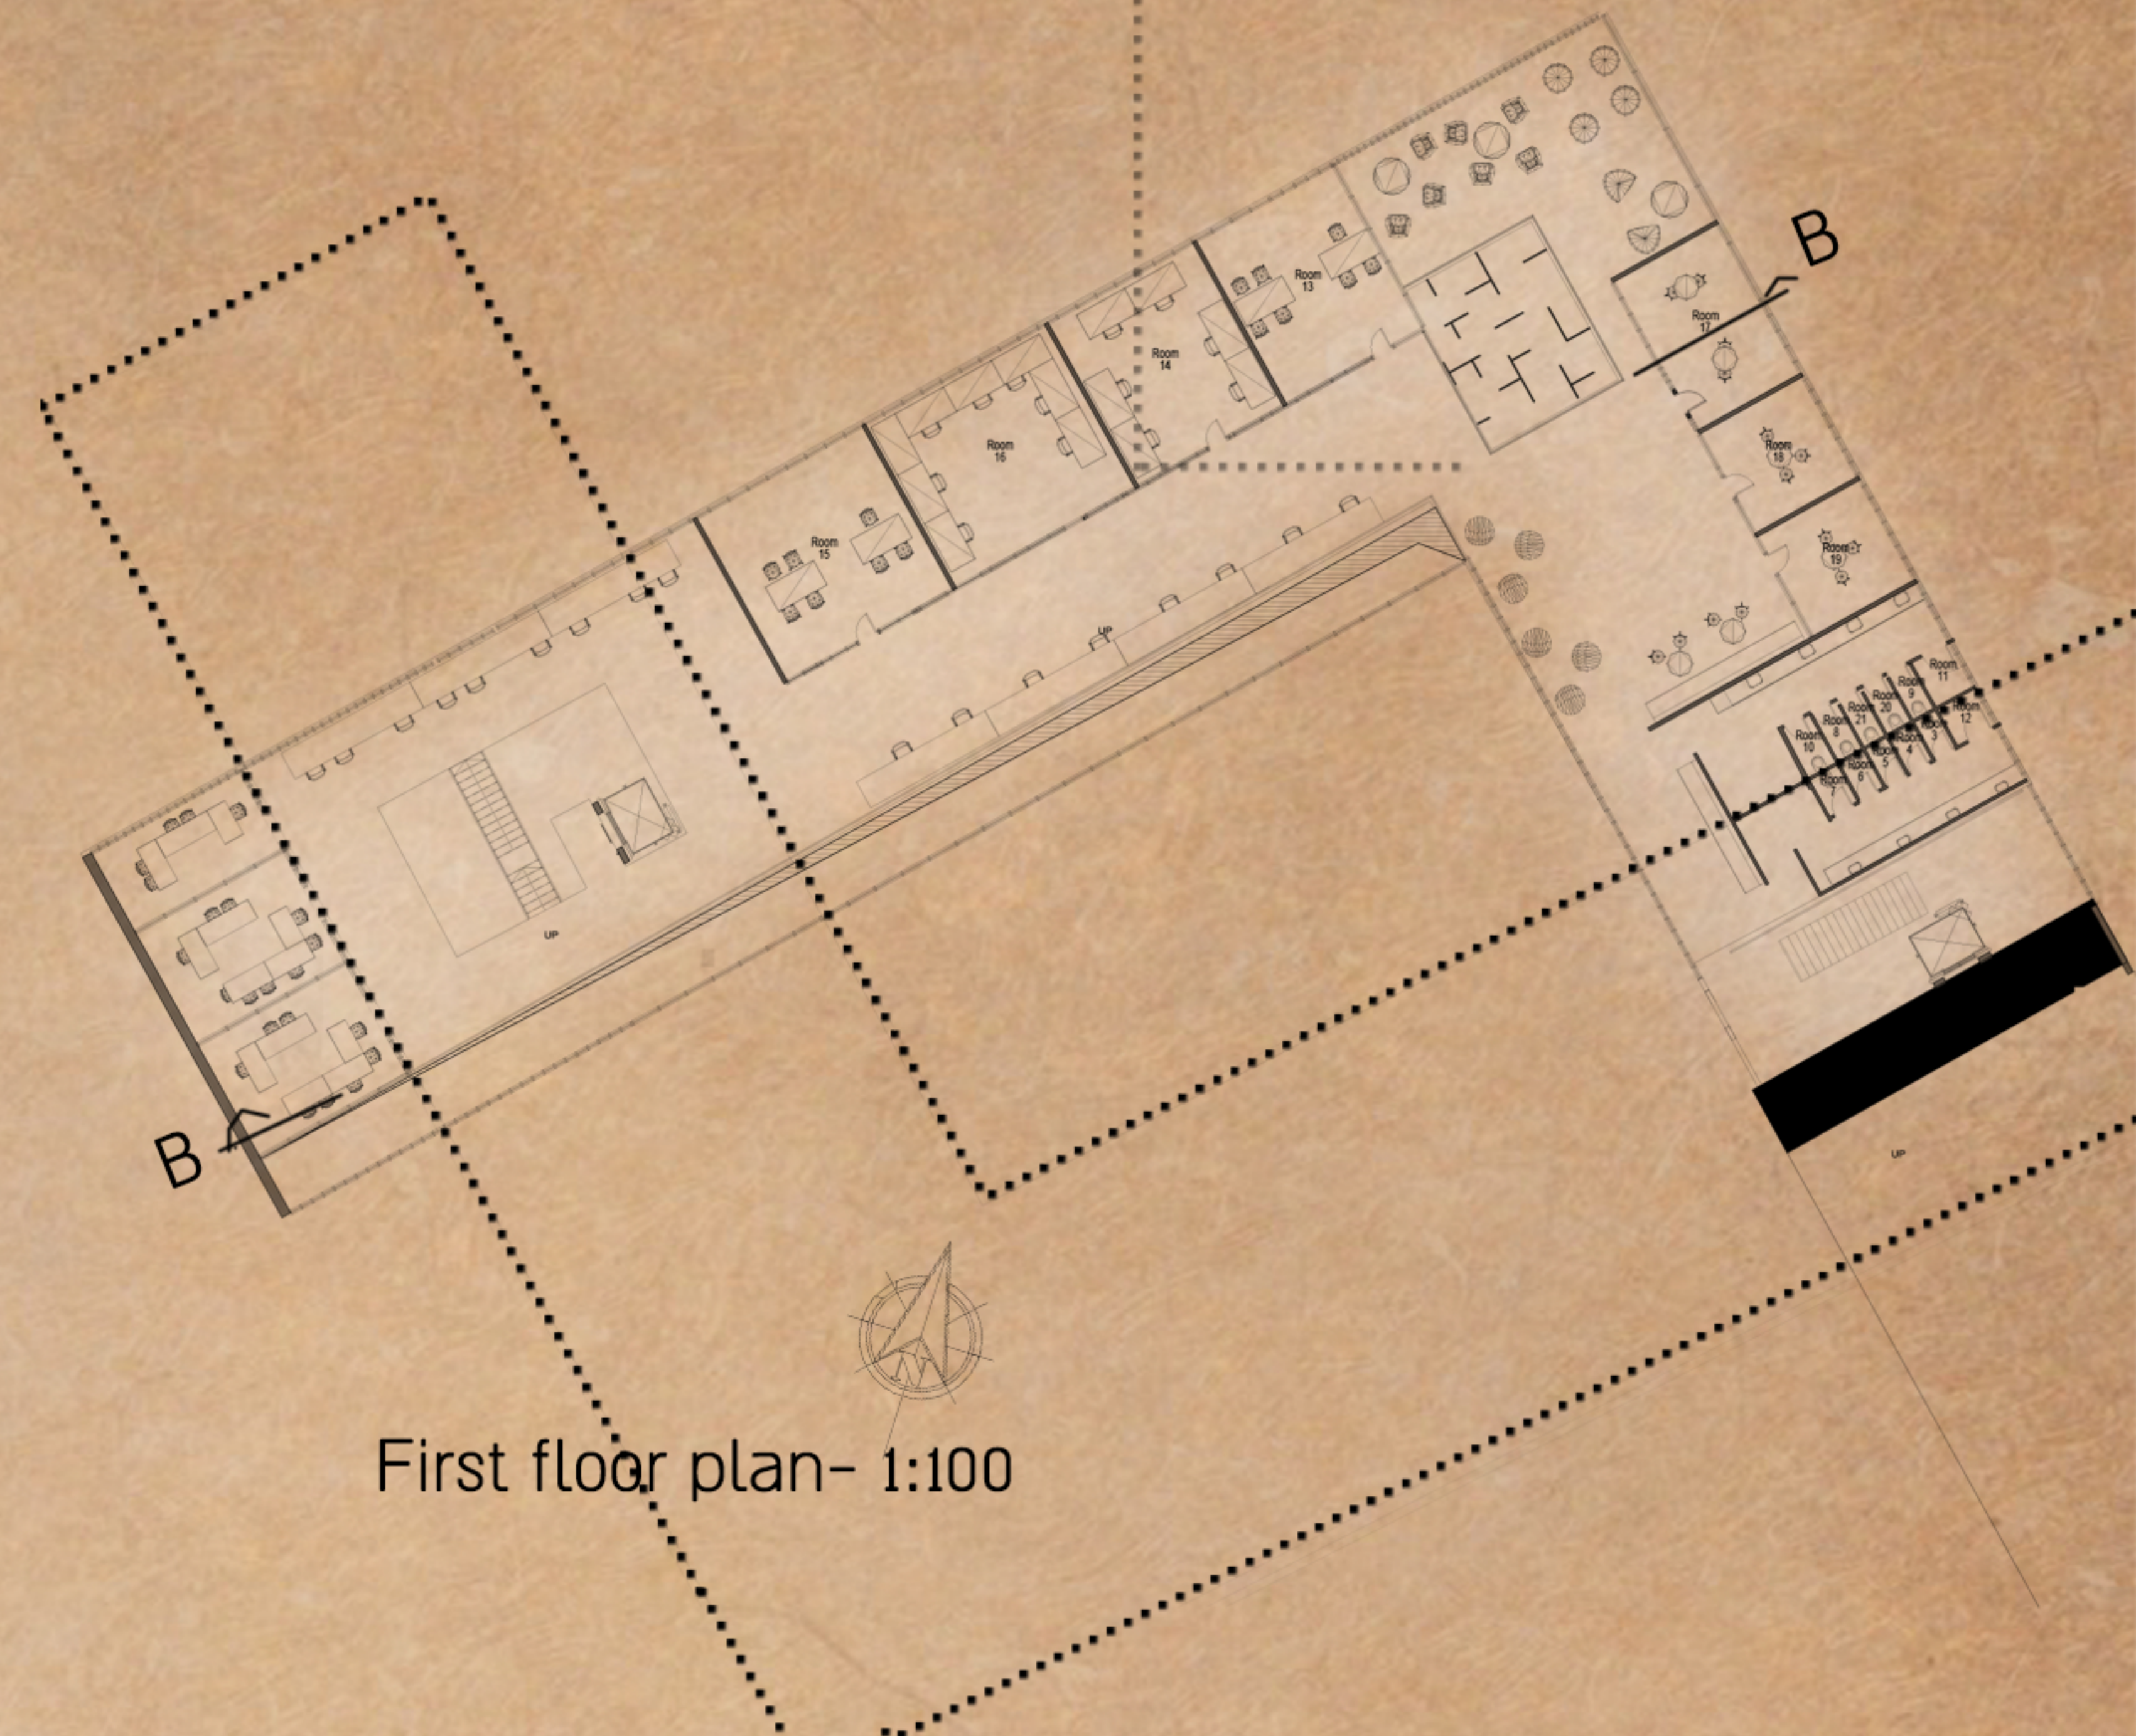


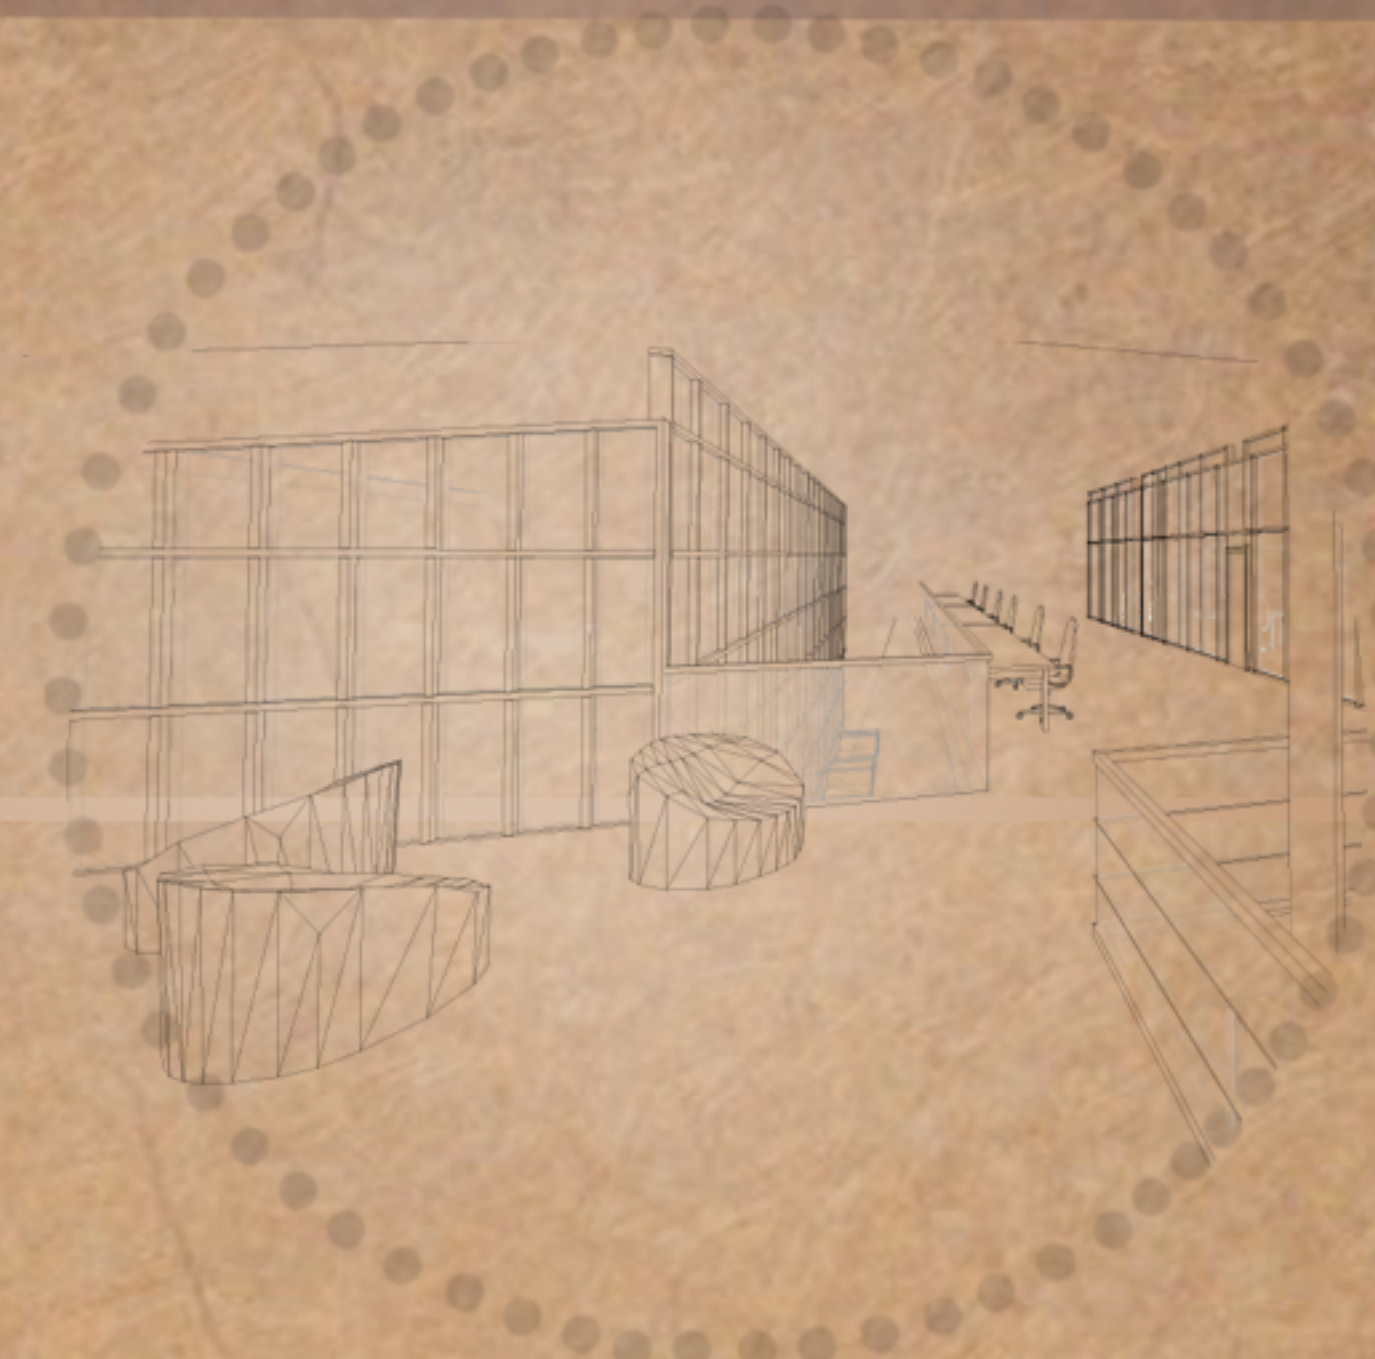


# Breaking the axis

hood zoubi | WIZO Haifa Academy of Design and Education

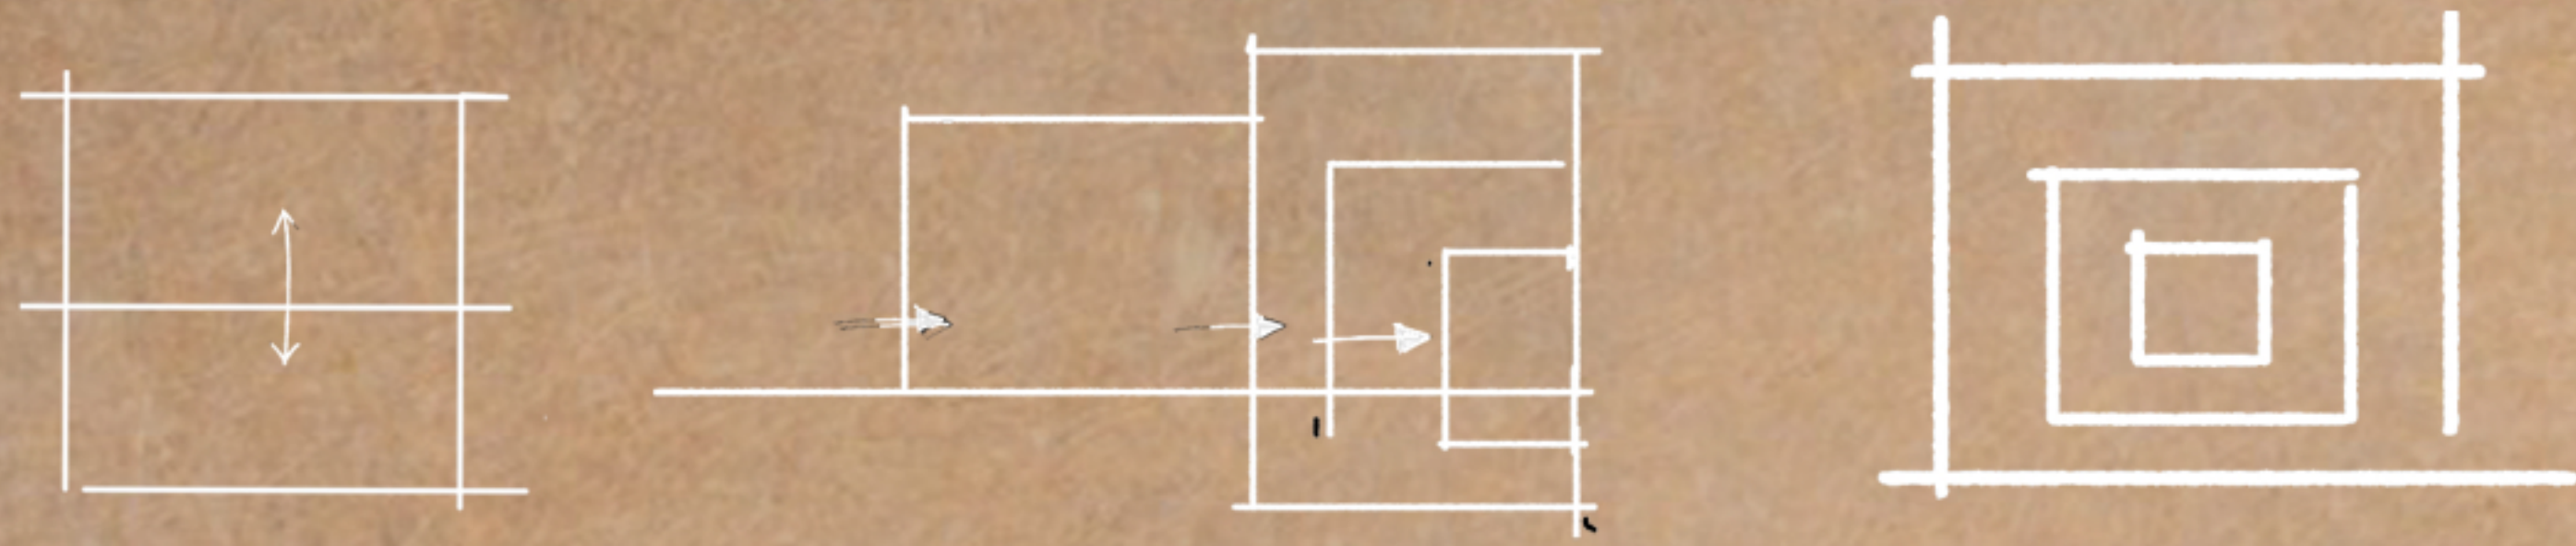


First floor plan- 1:100

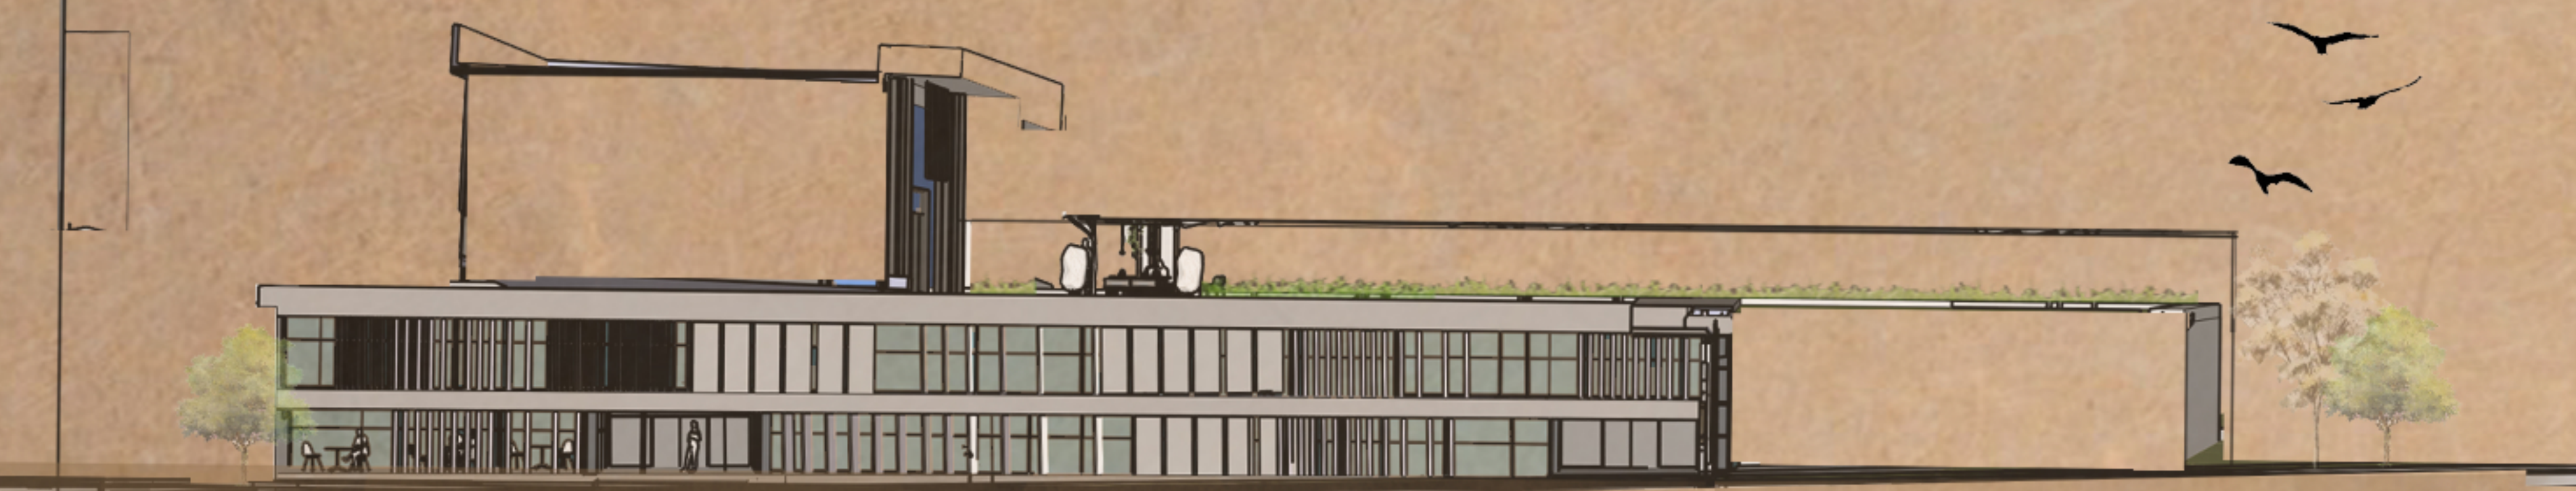



Western front



Western front

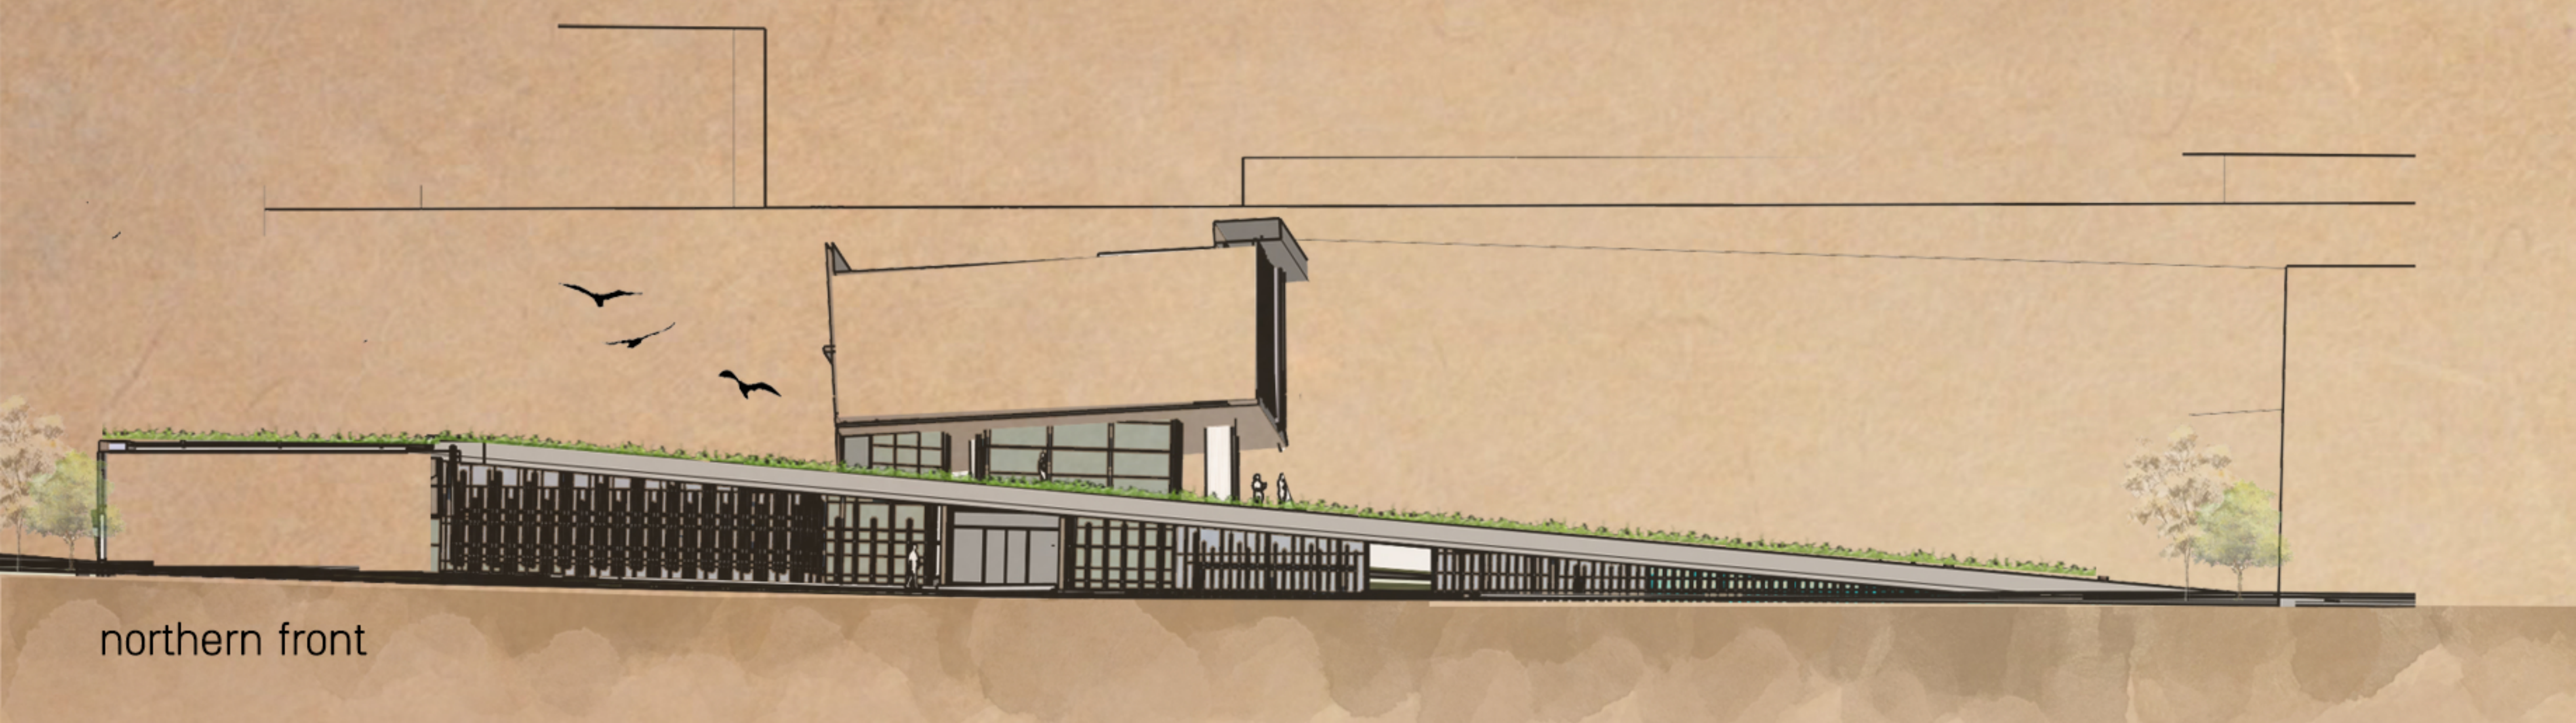

northern front

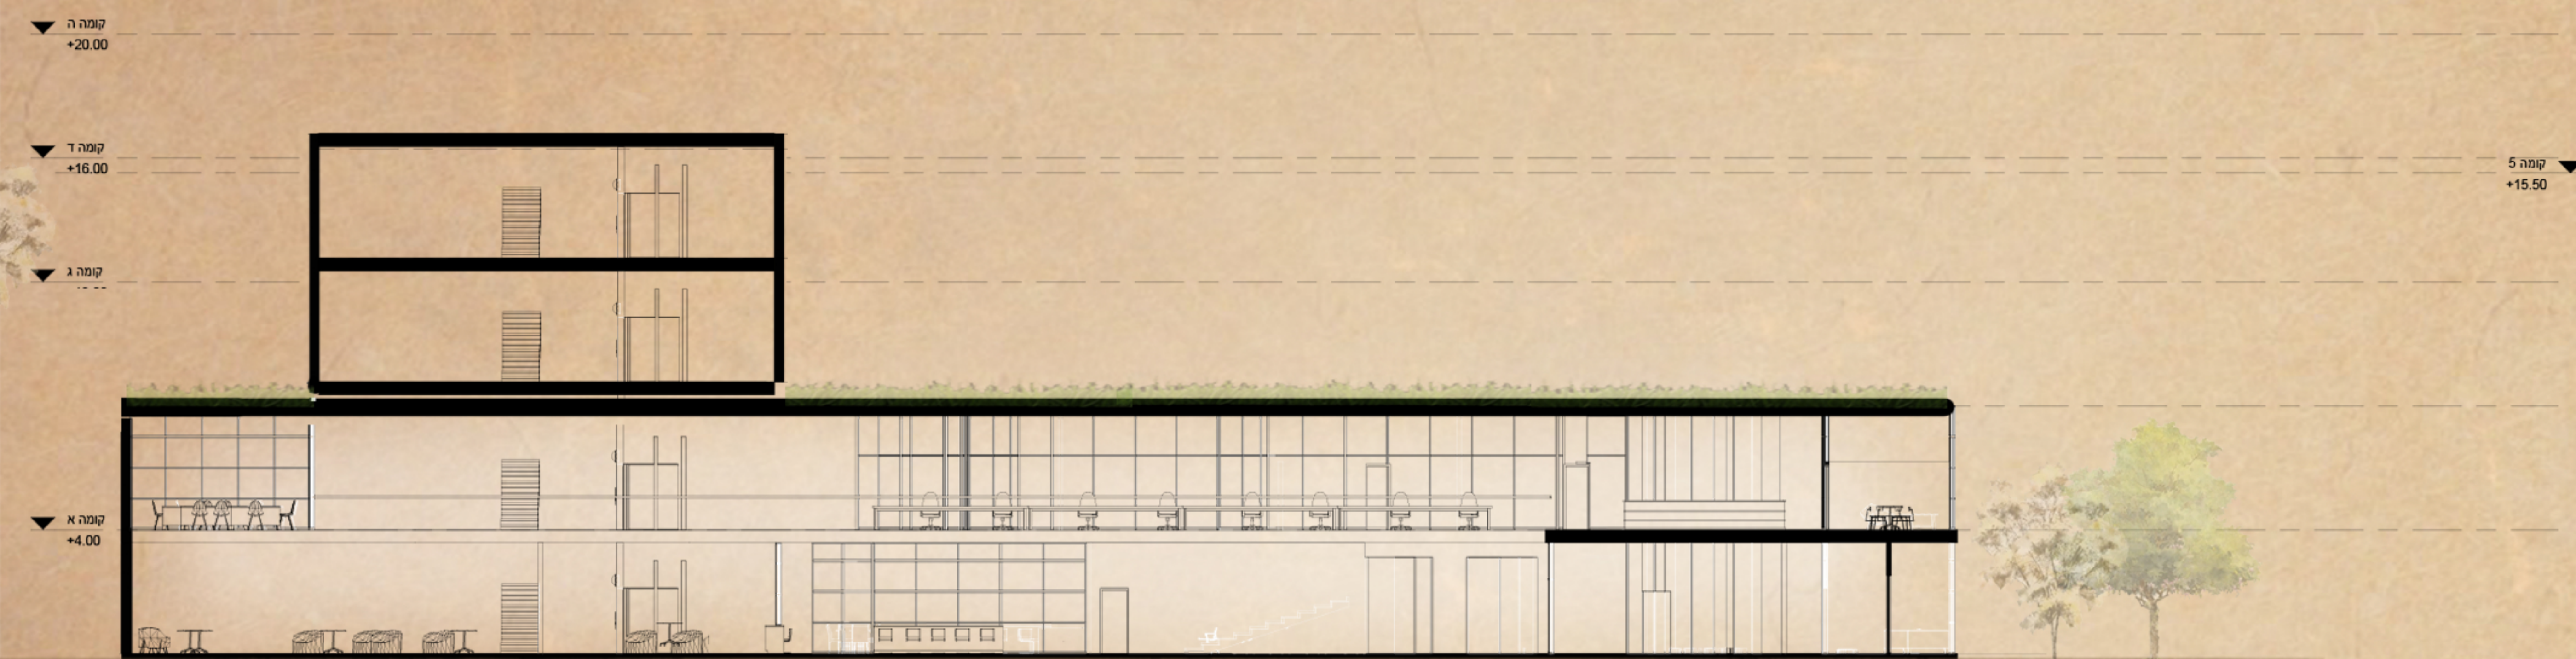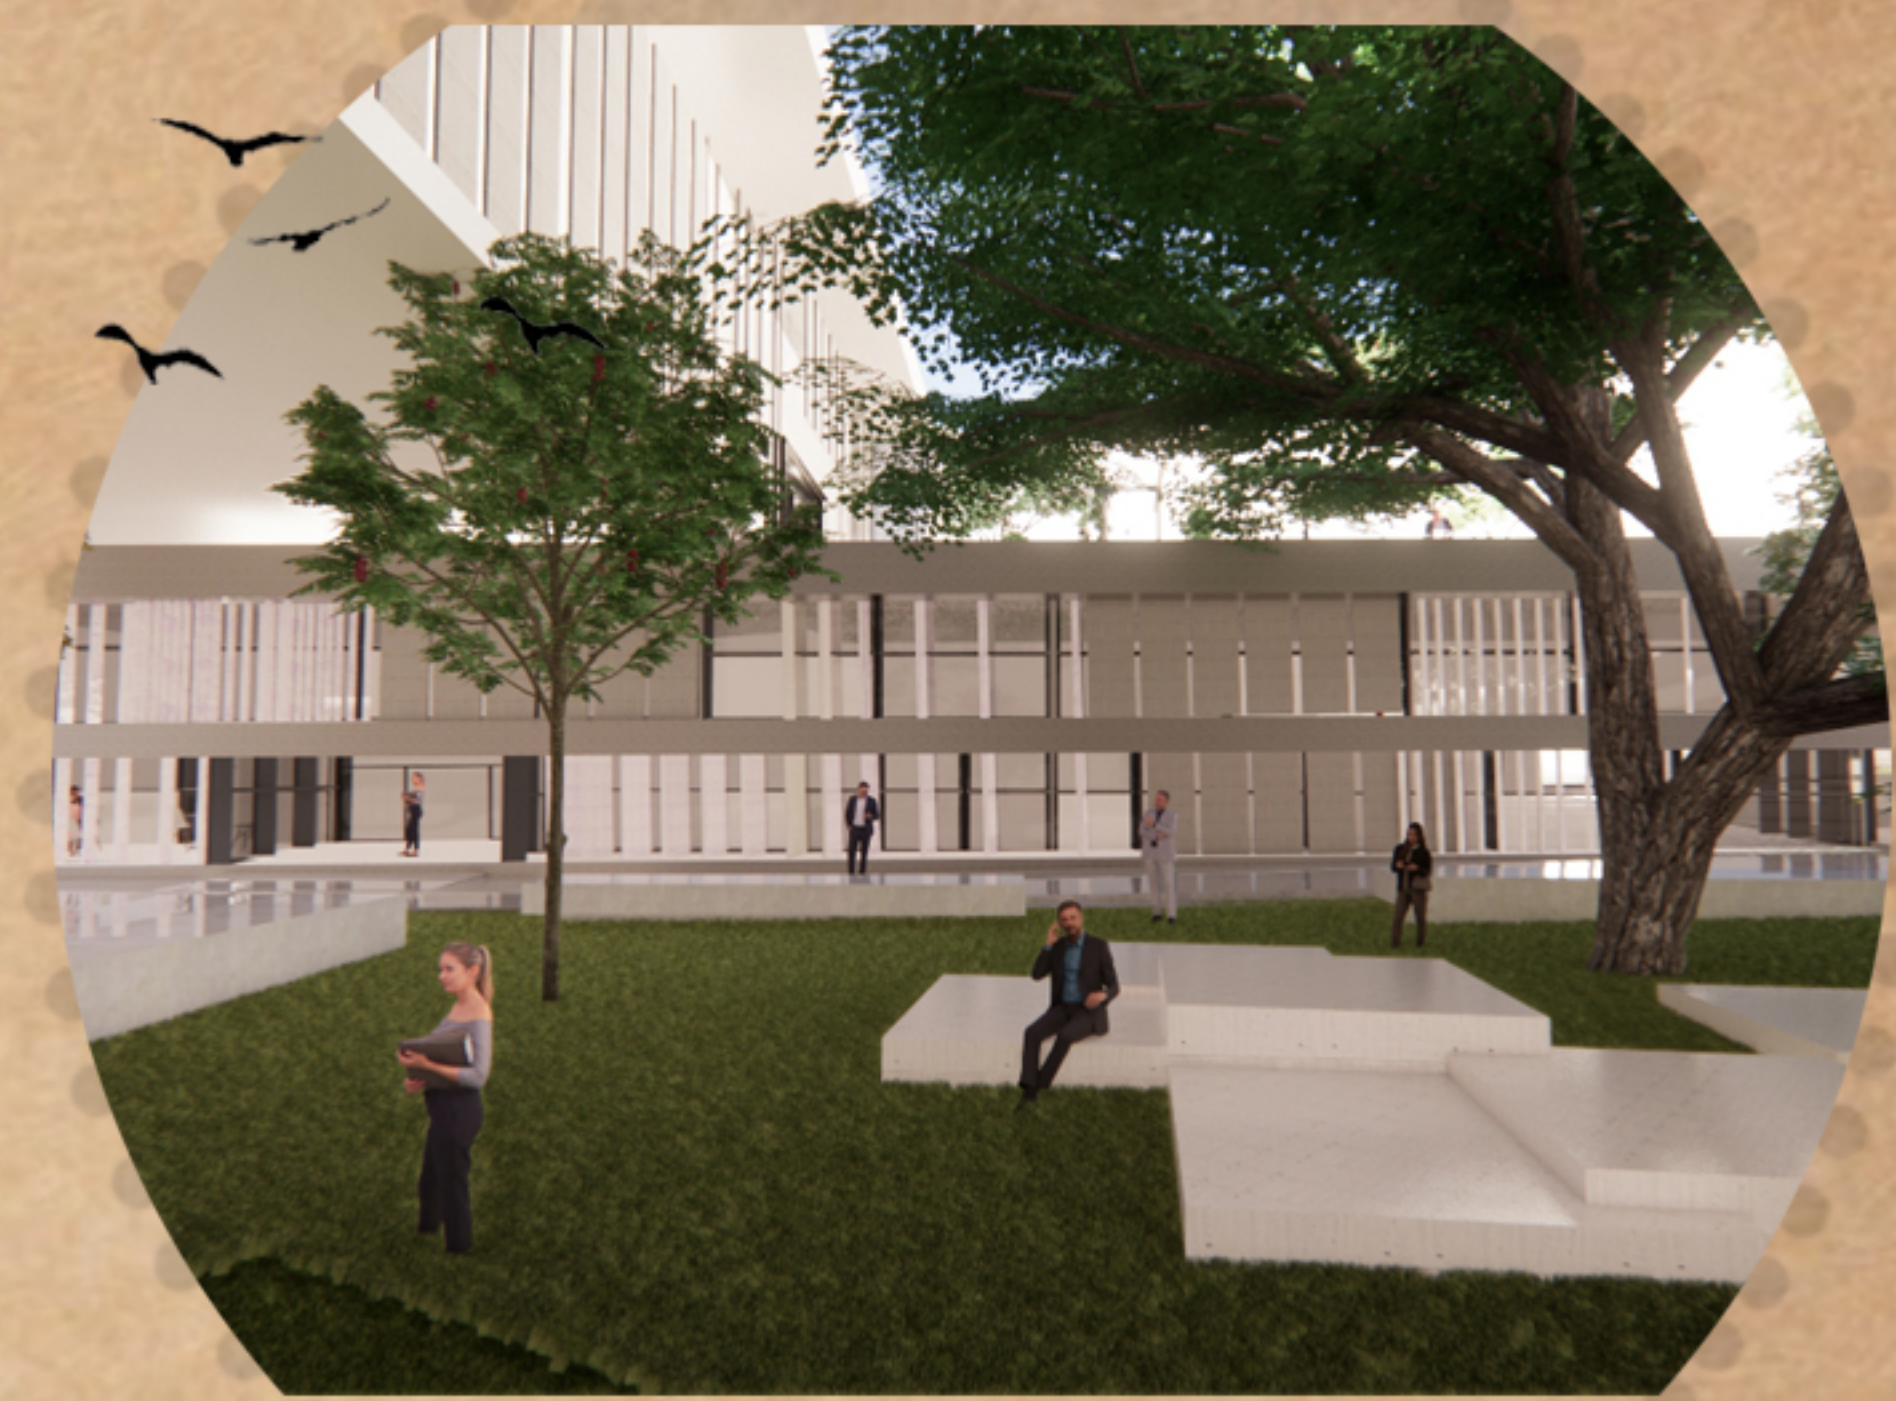

section BB