



MOSQUE AT NUGEGODA

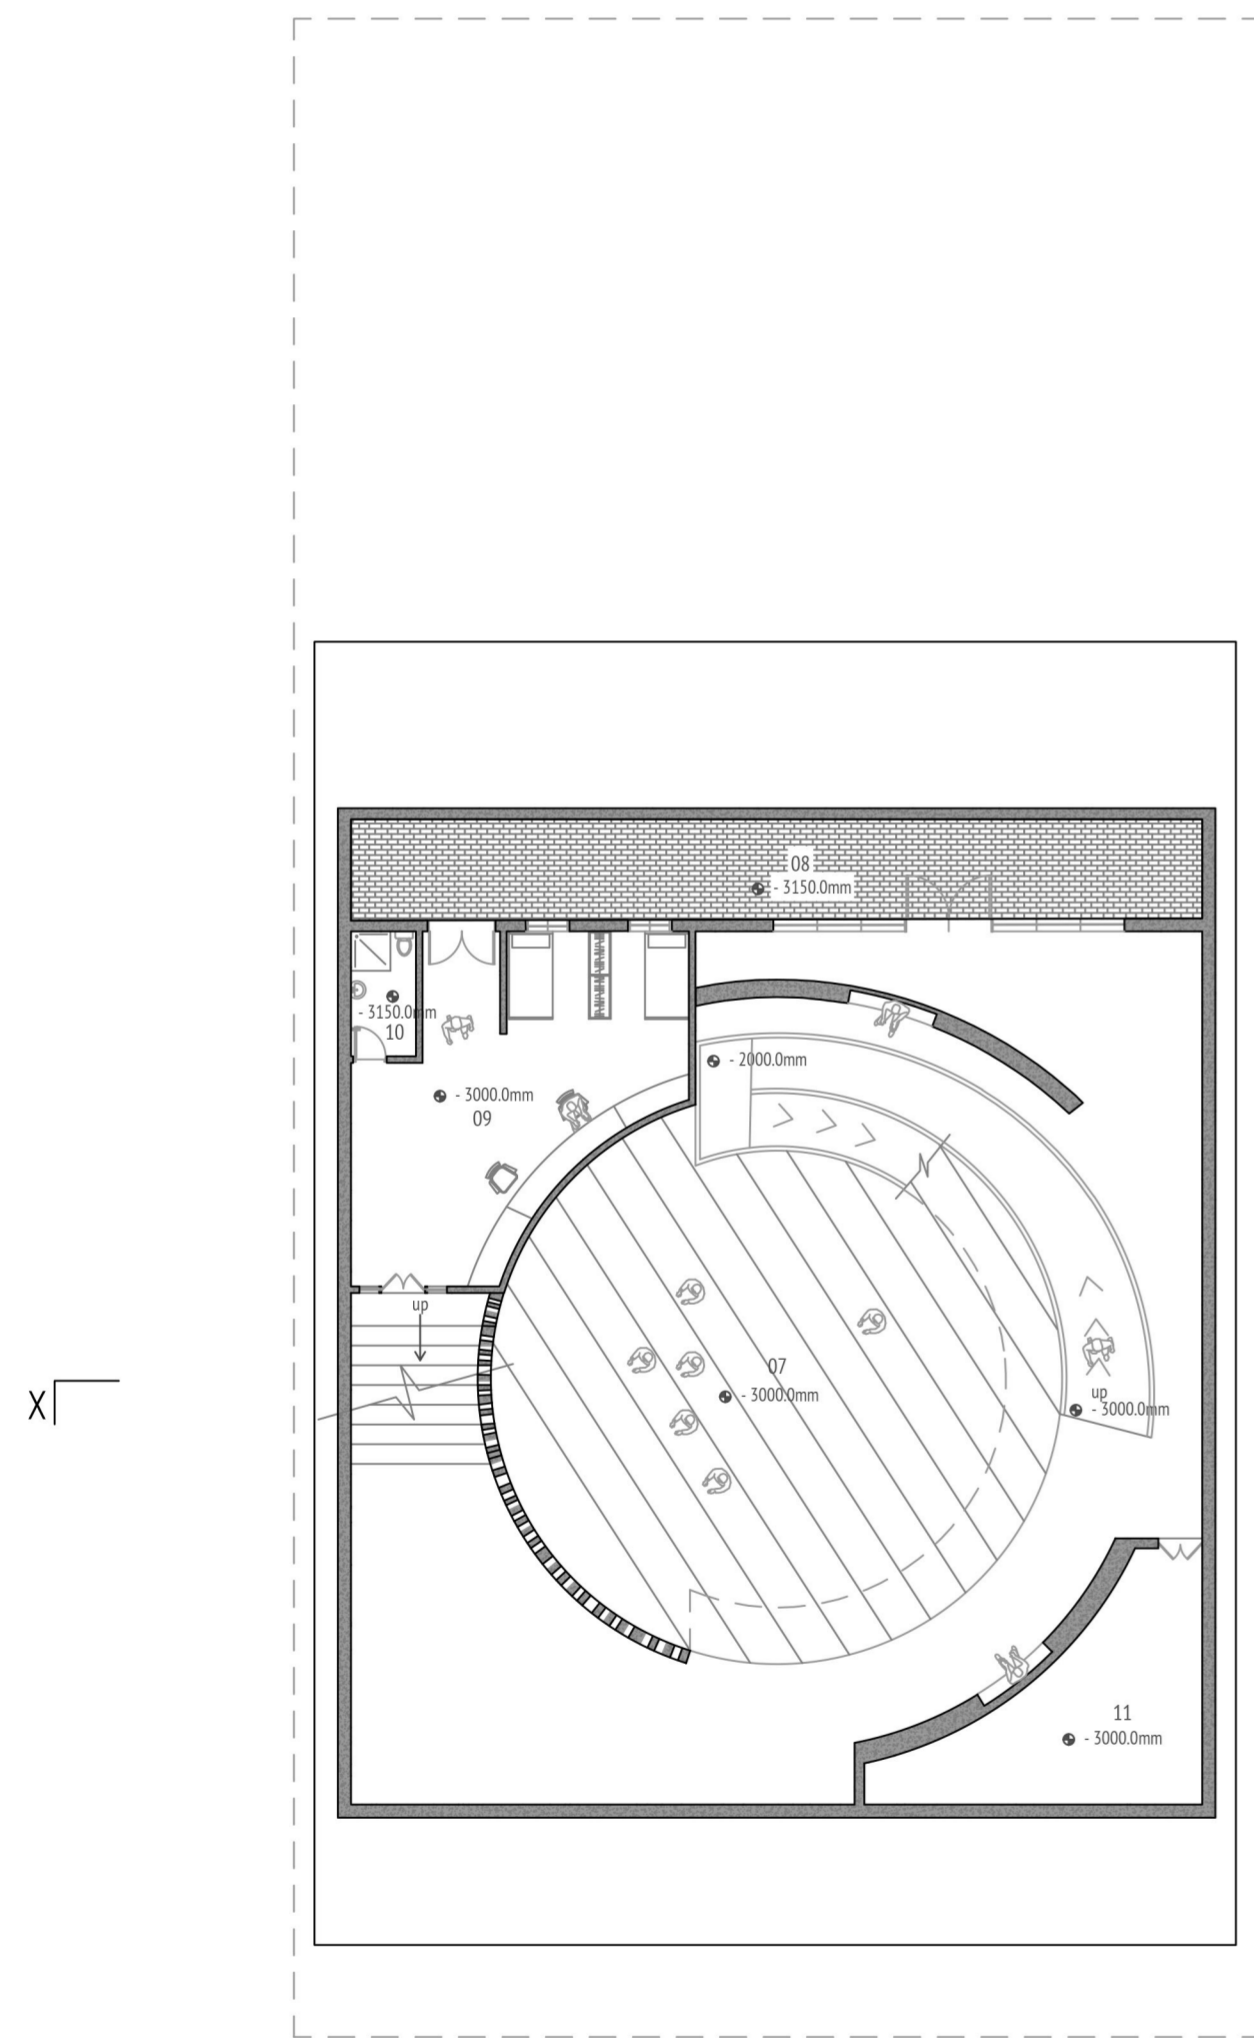


FLOOR PLAN @ LEVEL -1500 mm

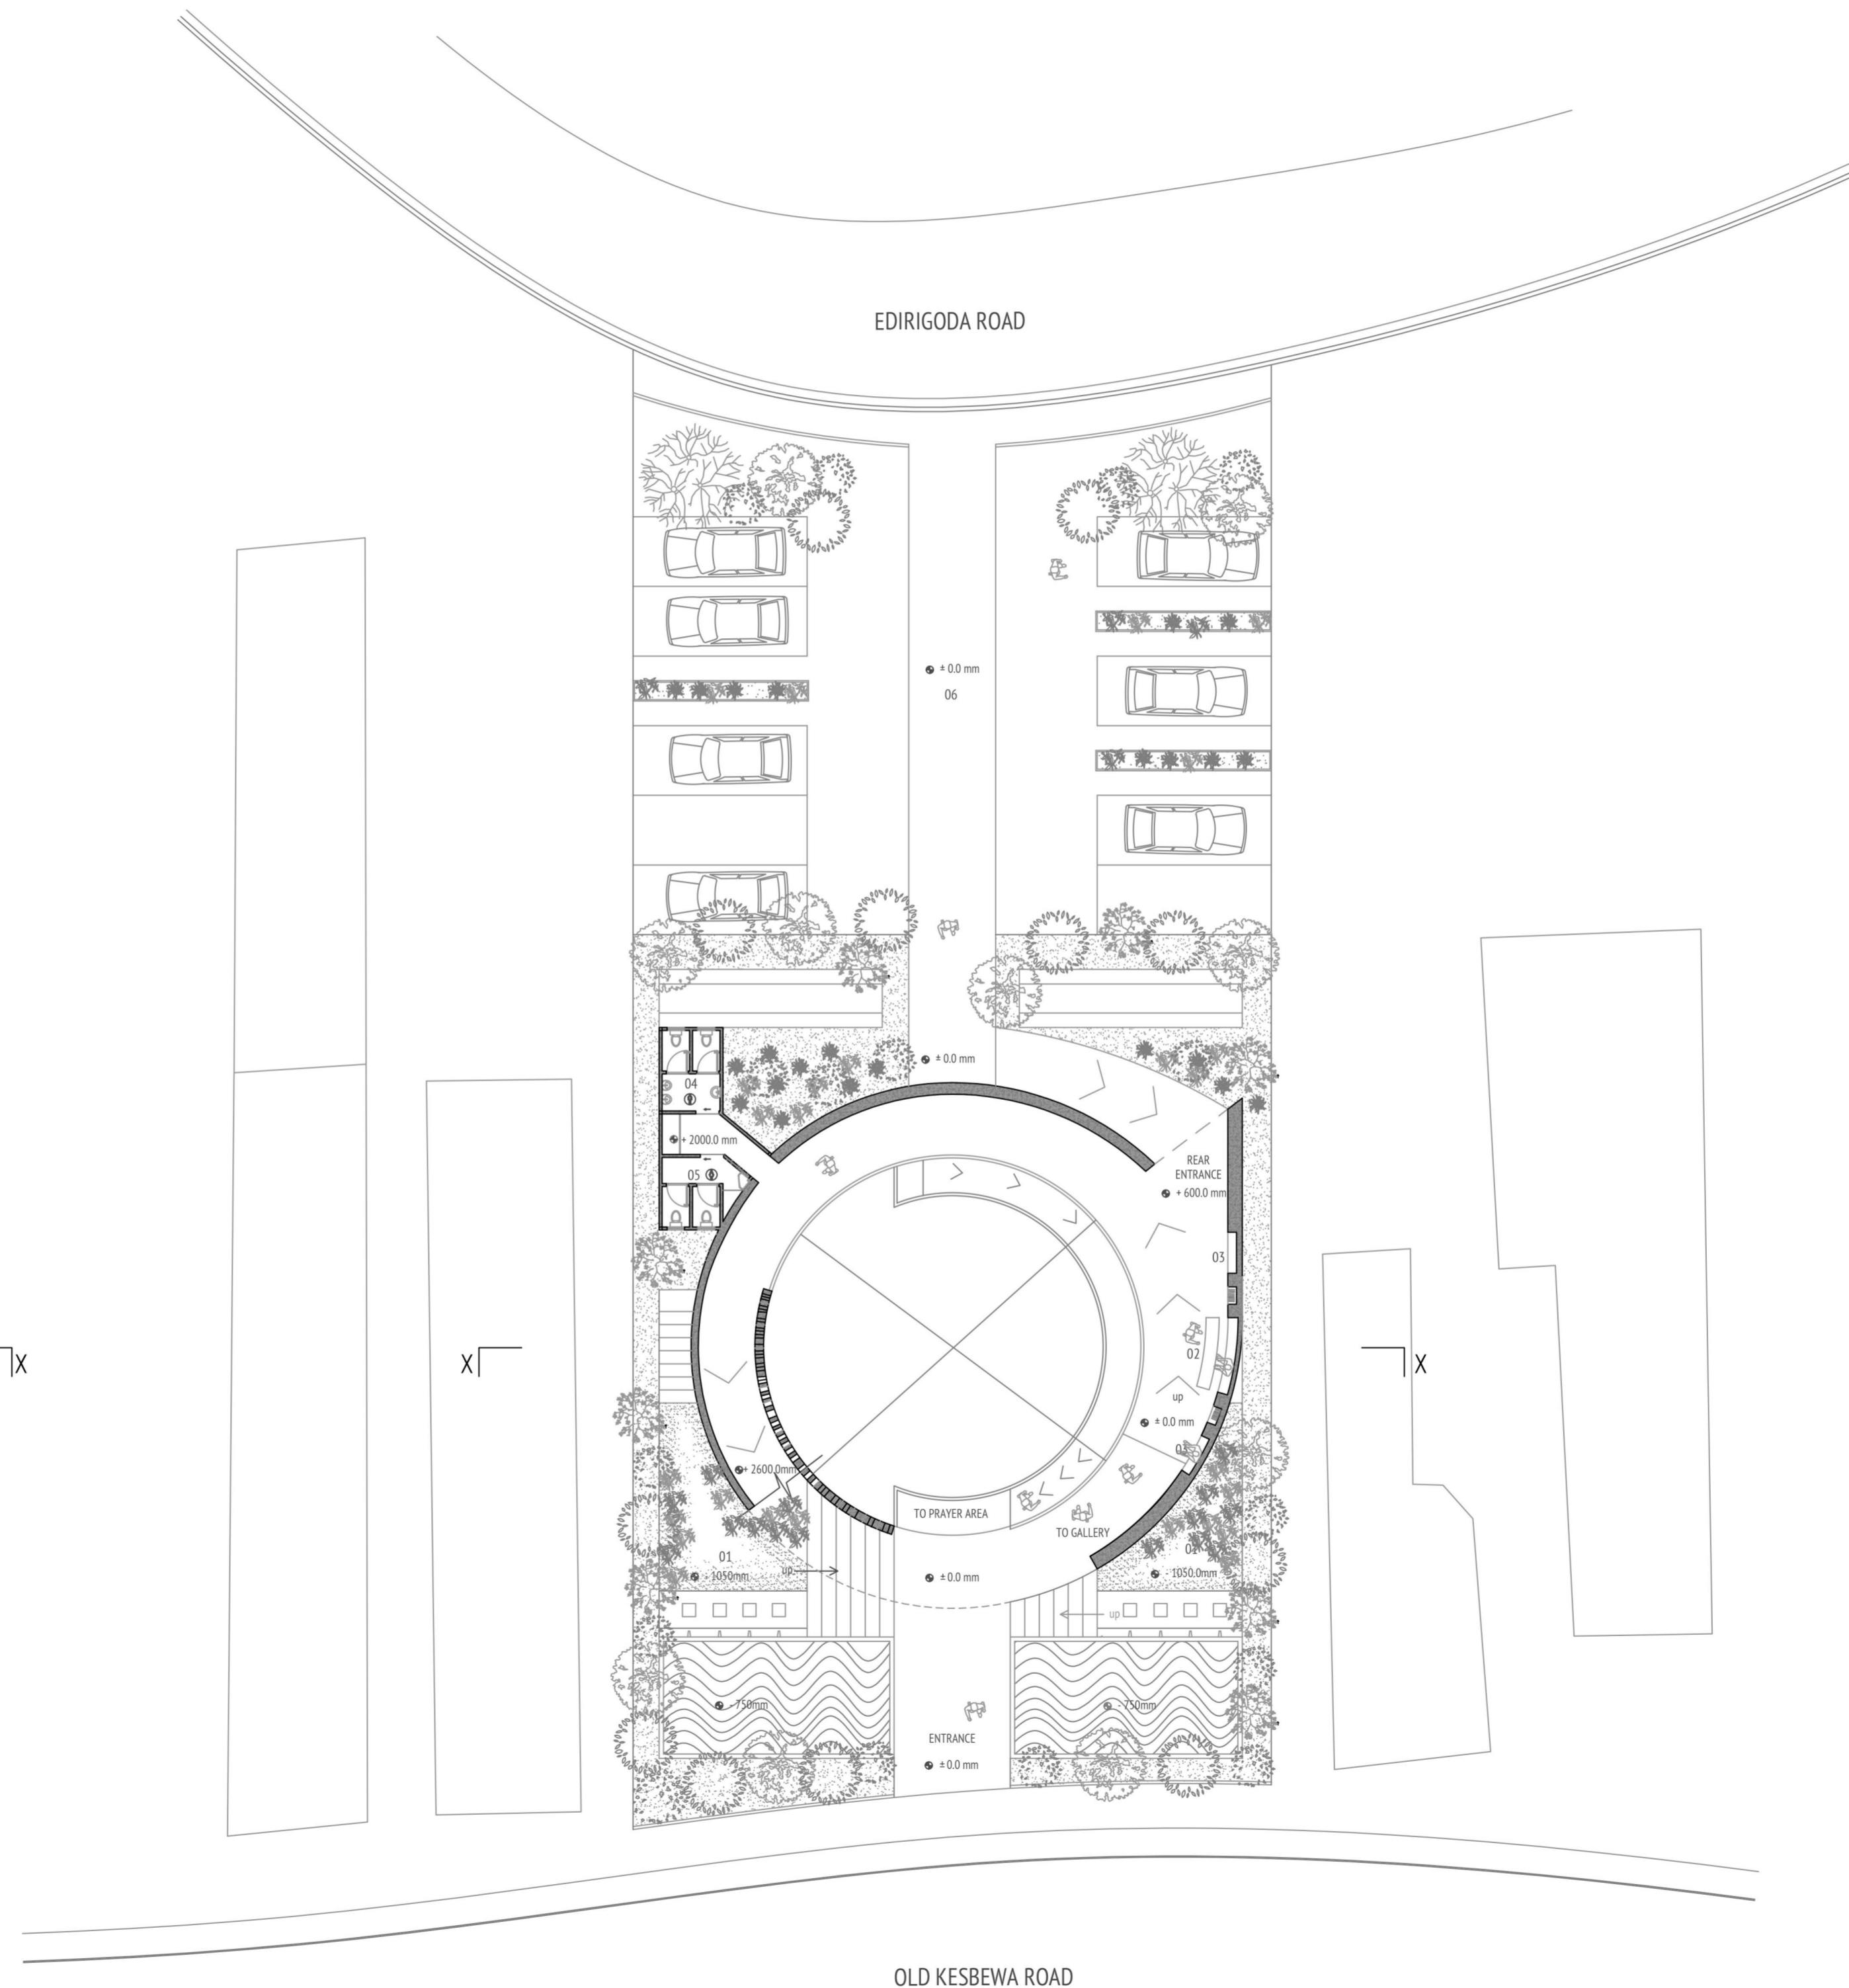


FLOOR PLAN @ LEVEL ±0 mm

LEGEND


- 01 Ablutions
- 02 Admin desk
- 03 Mini library area
- 04 Male washrooms
- 05 Female washrooms
- 06 Parking
- 07 Mosque praying area
- 08 Rear open space (light well)
- 09 Imam's accommodation area
- 10 Washroom
- 11 Store room (maintainance)

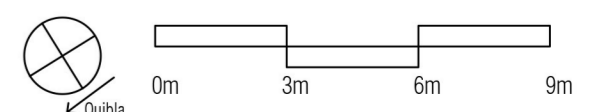

MOSQUE AT NUGEGODA

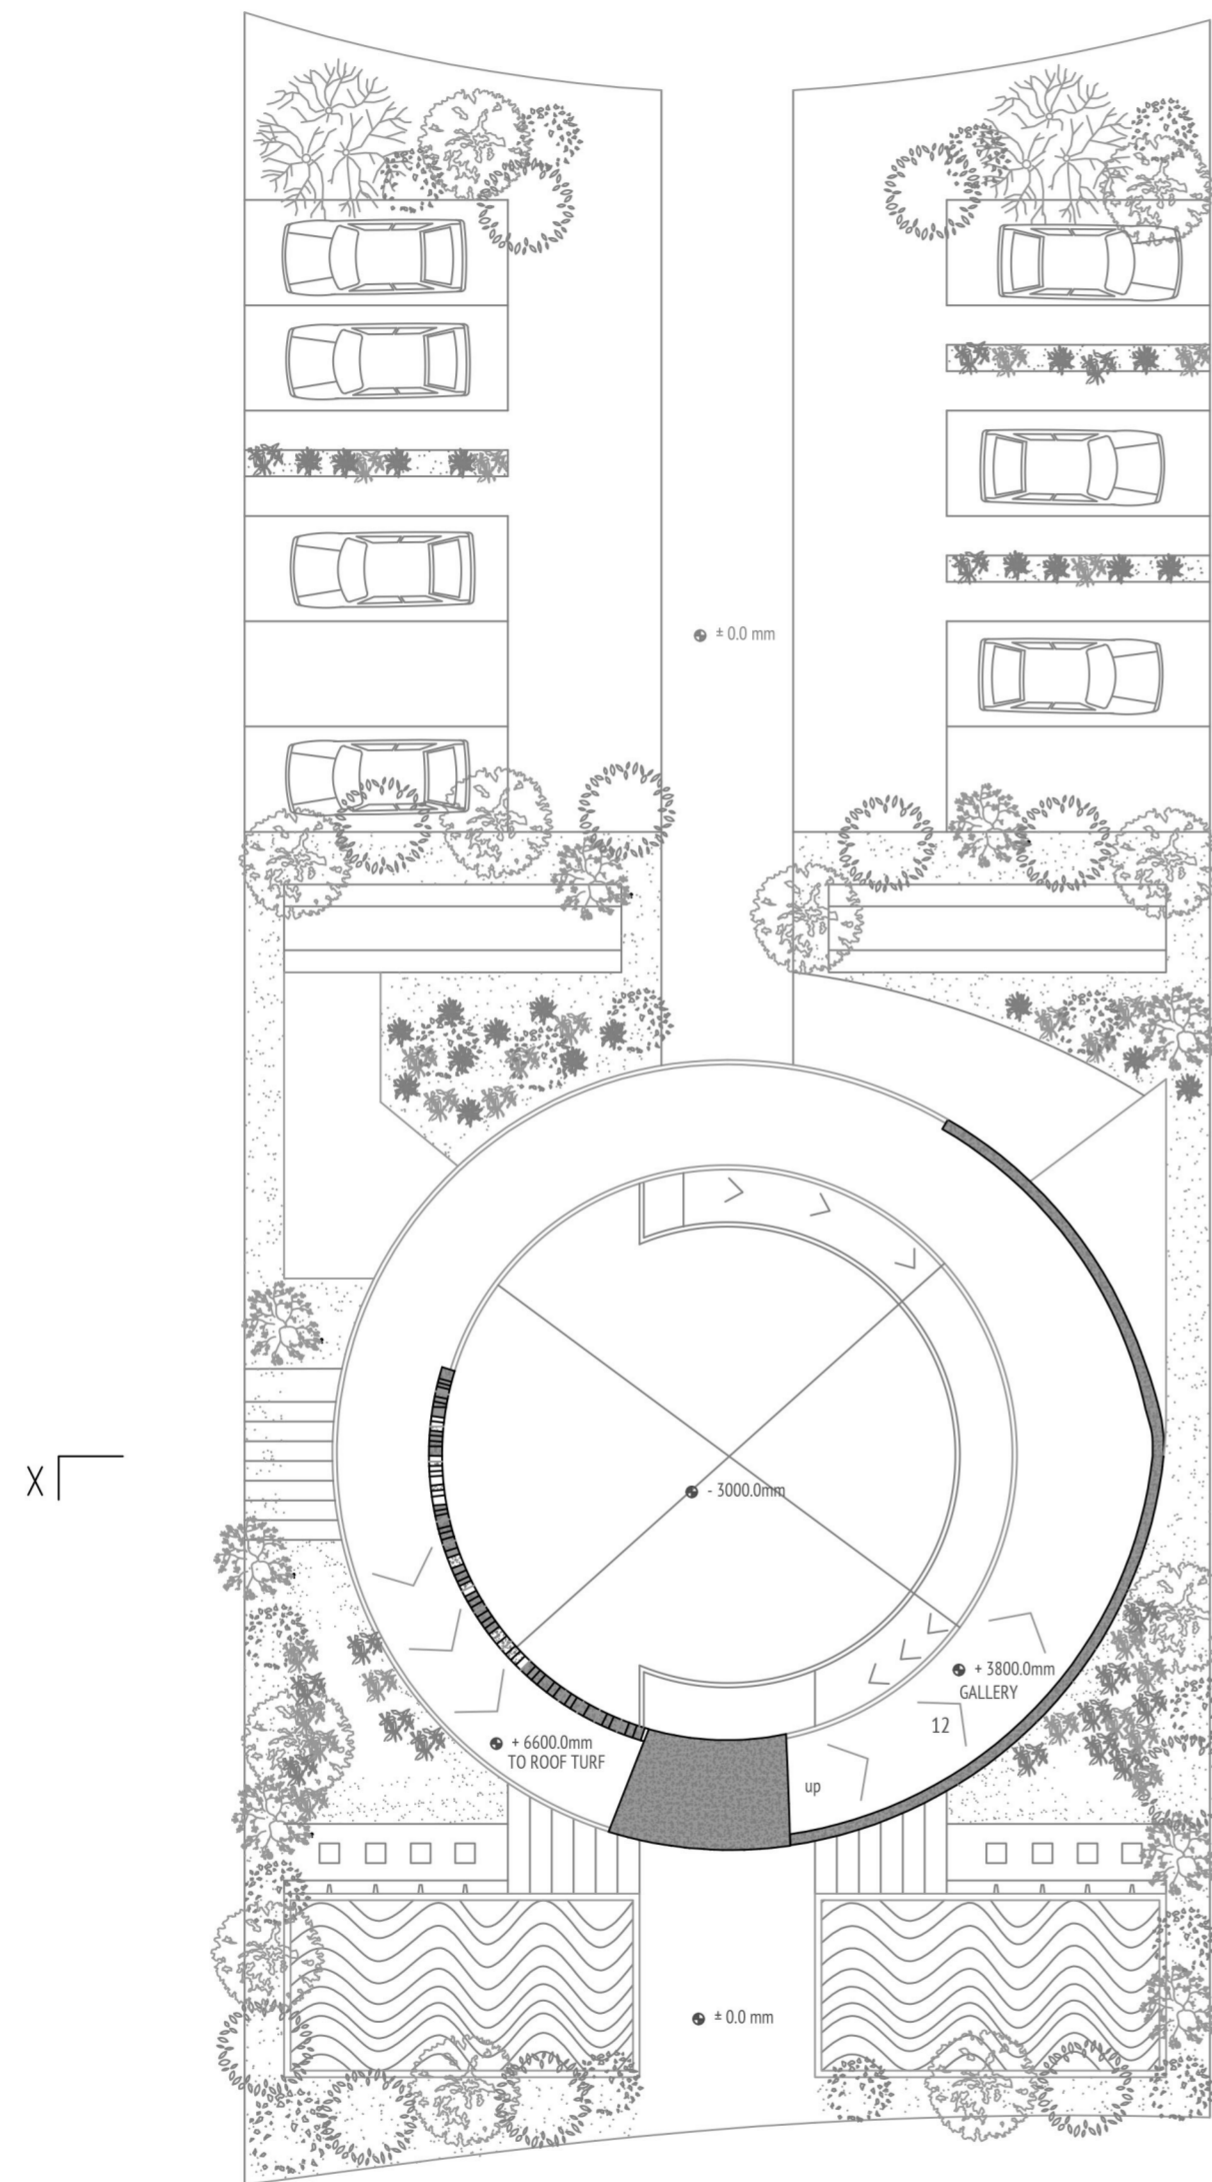

FLOOR PLAN @ LEVEL +1500 mm

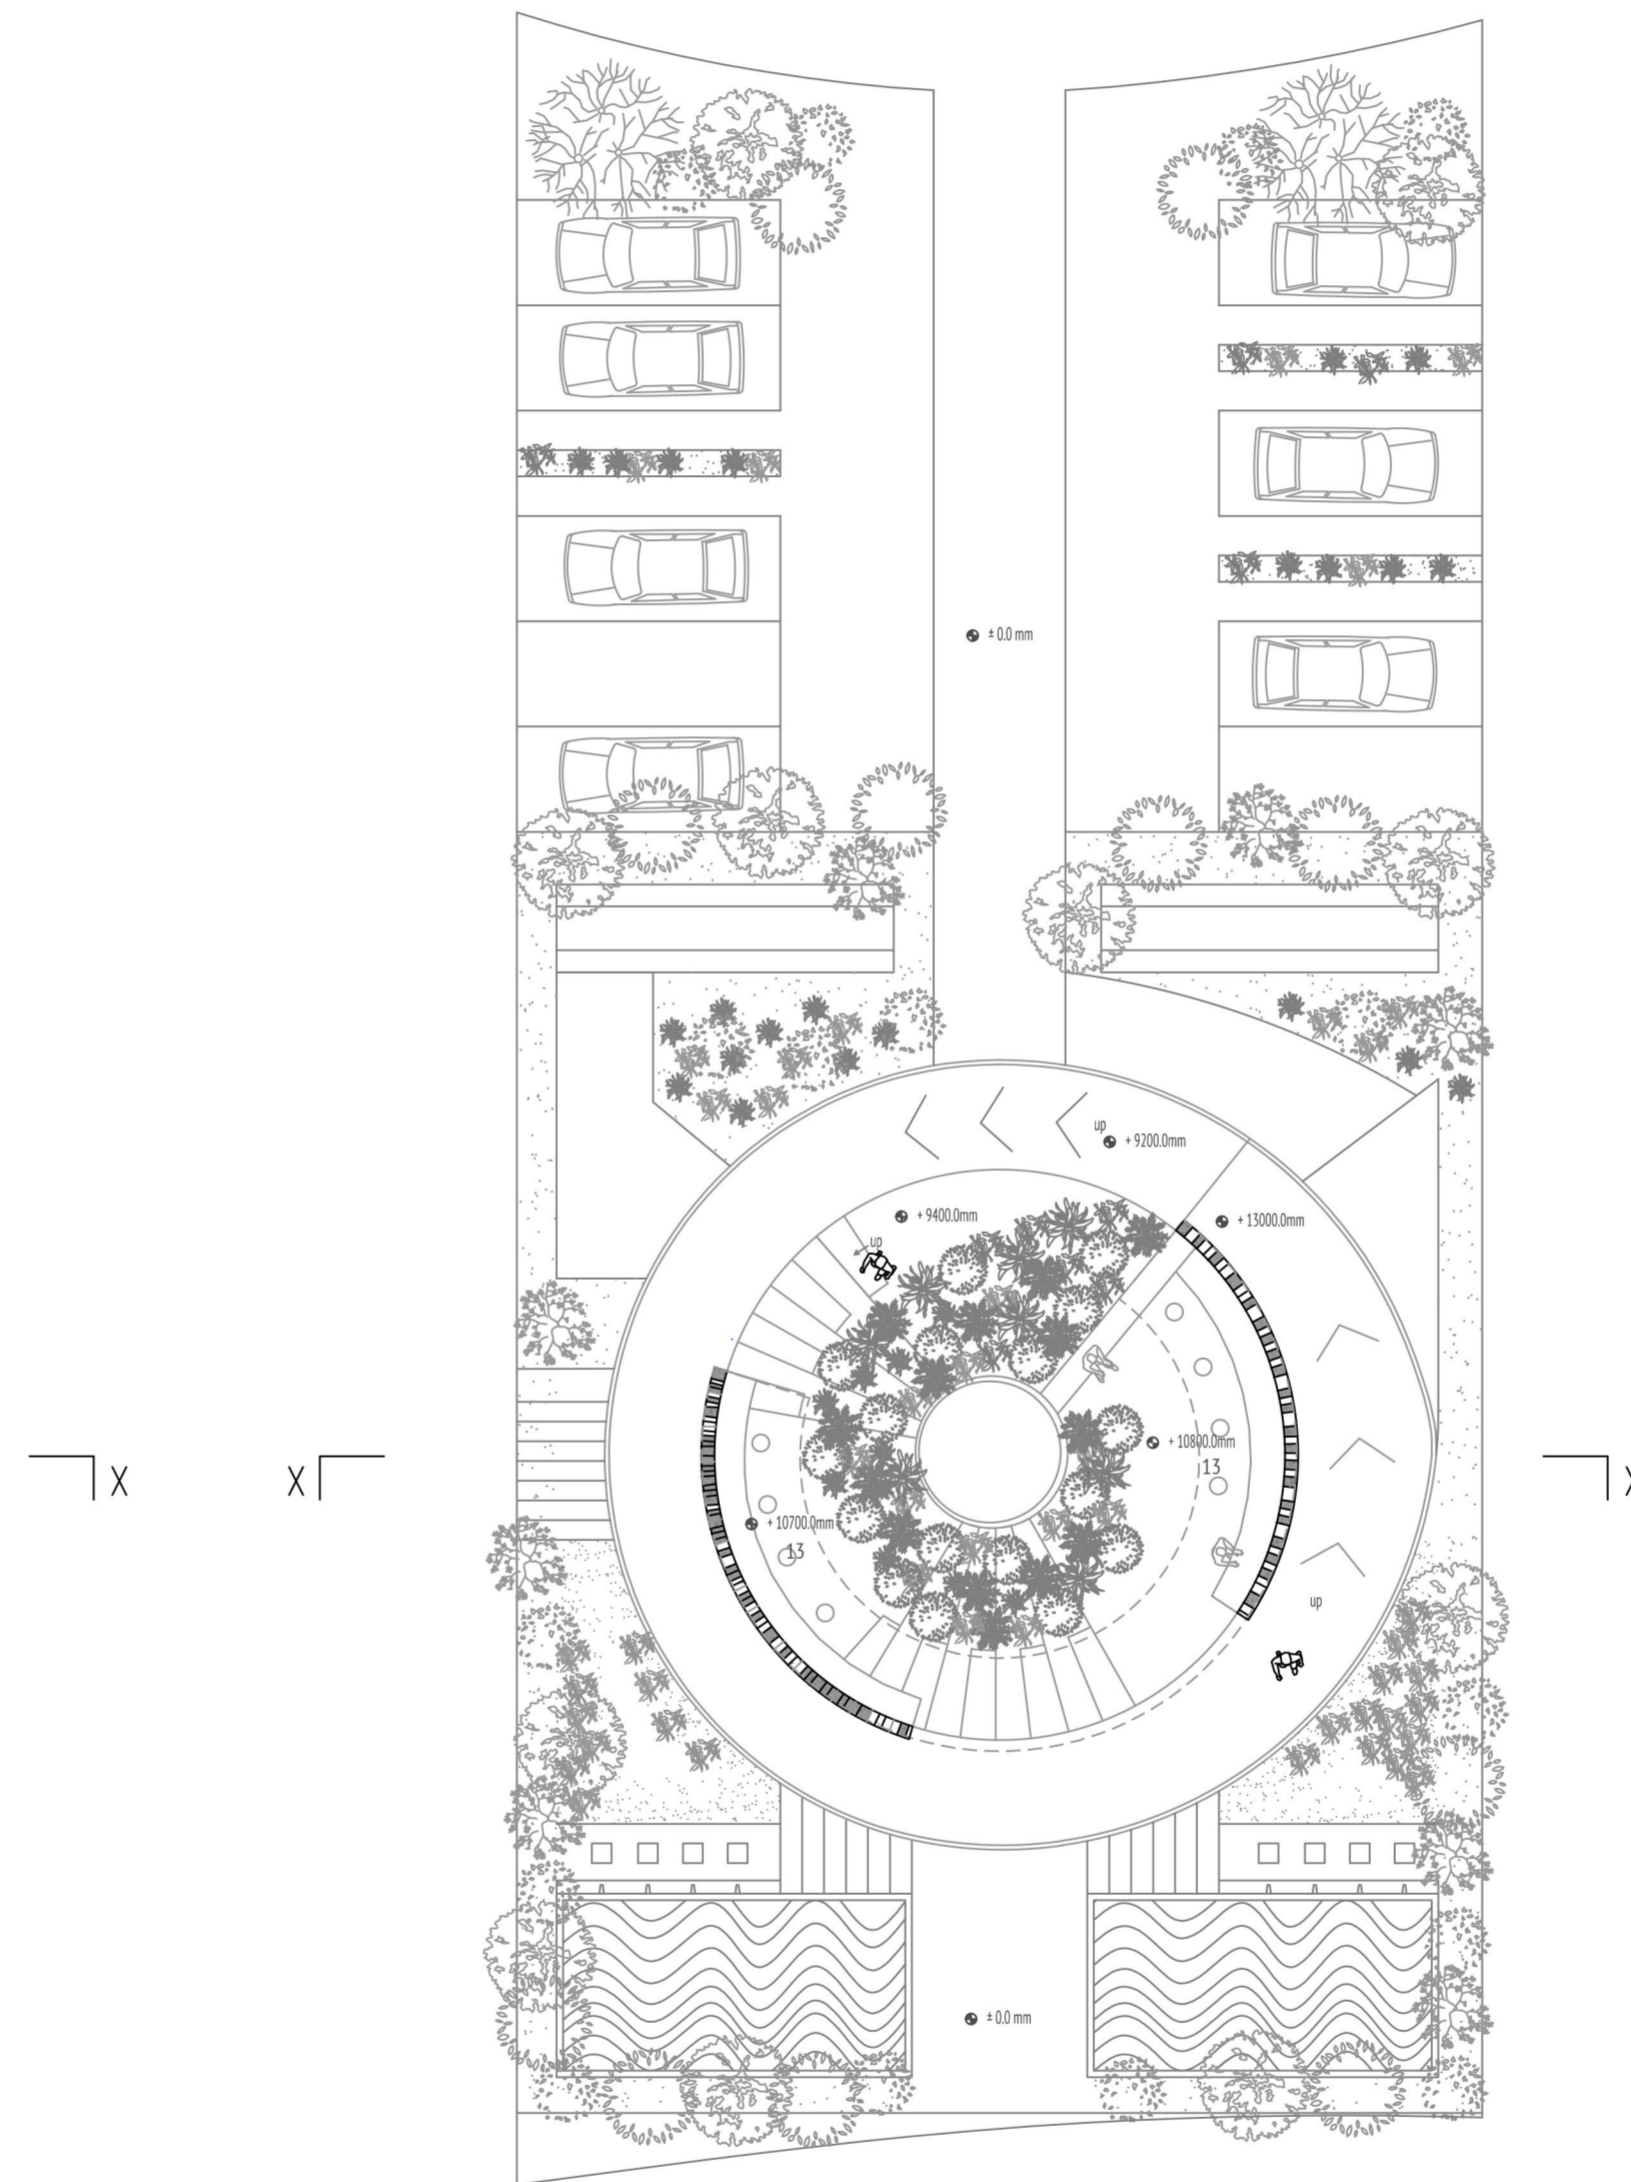

FLOOR PLAN @ LEVEL +4500 mm

LEGEND

- 12 Gallery wall
- 13 Roof turf (resting area)

