



SECTION/ELEVATION

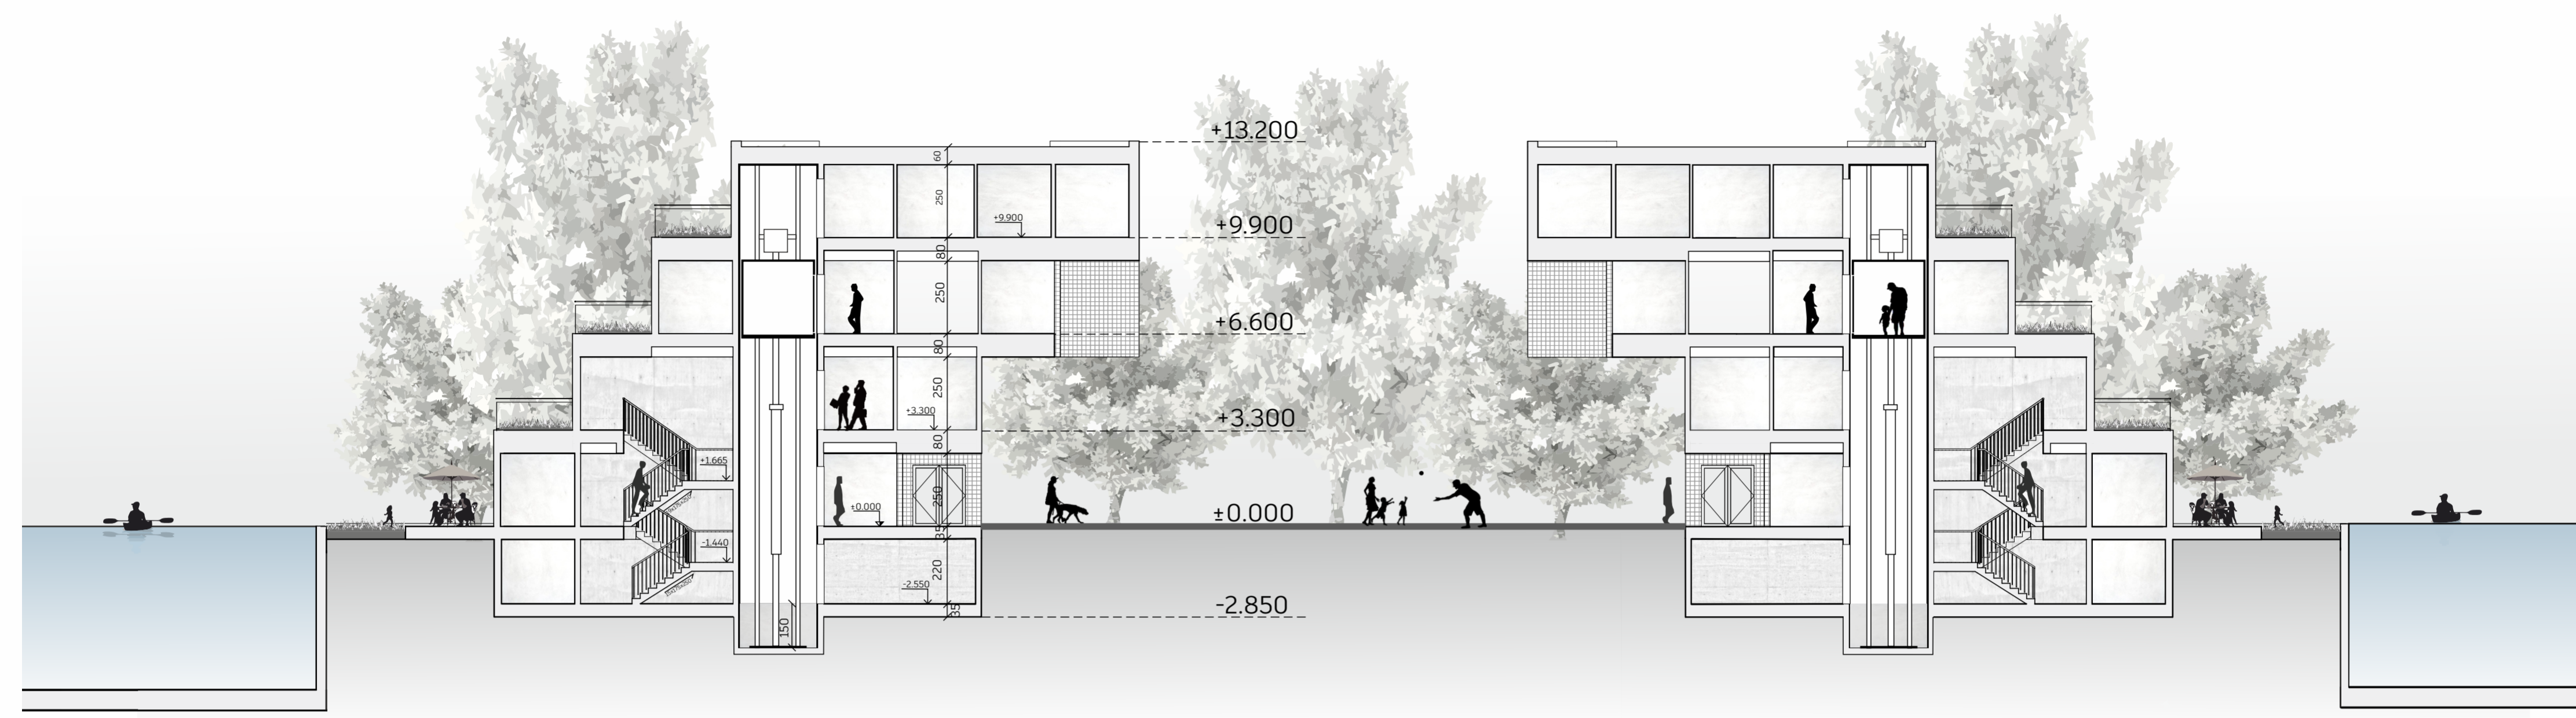

SECTION I-I SCALE 1:150
0 150 300 450 600 750 [cm]

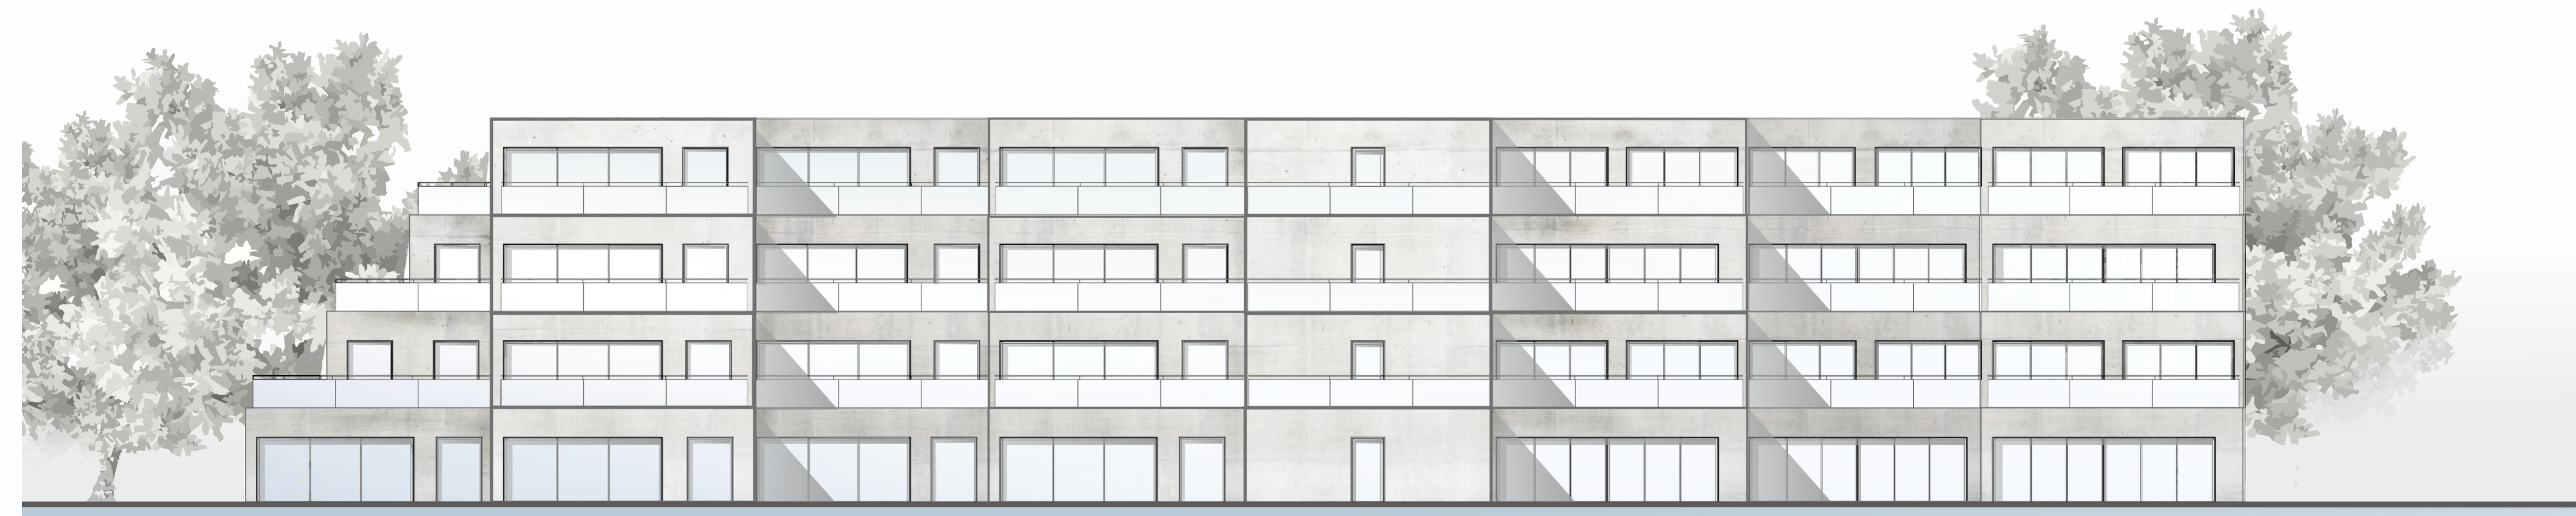

EASTERN ELEVATION SCALE 1:150
0 150 300 450 600 750 [cm]