





Plan @ 4000 Ⓐ

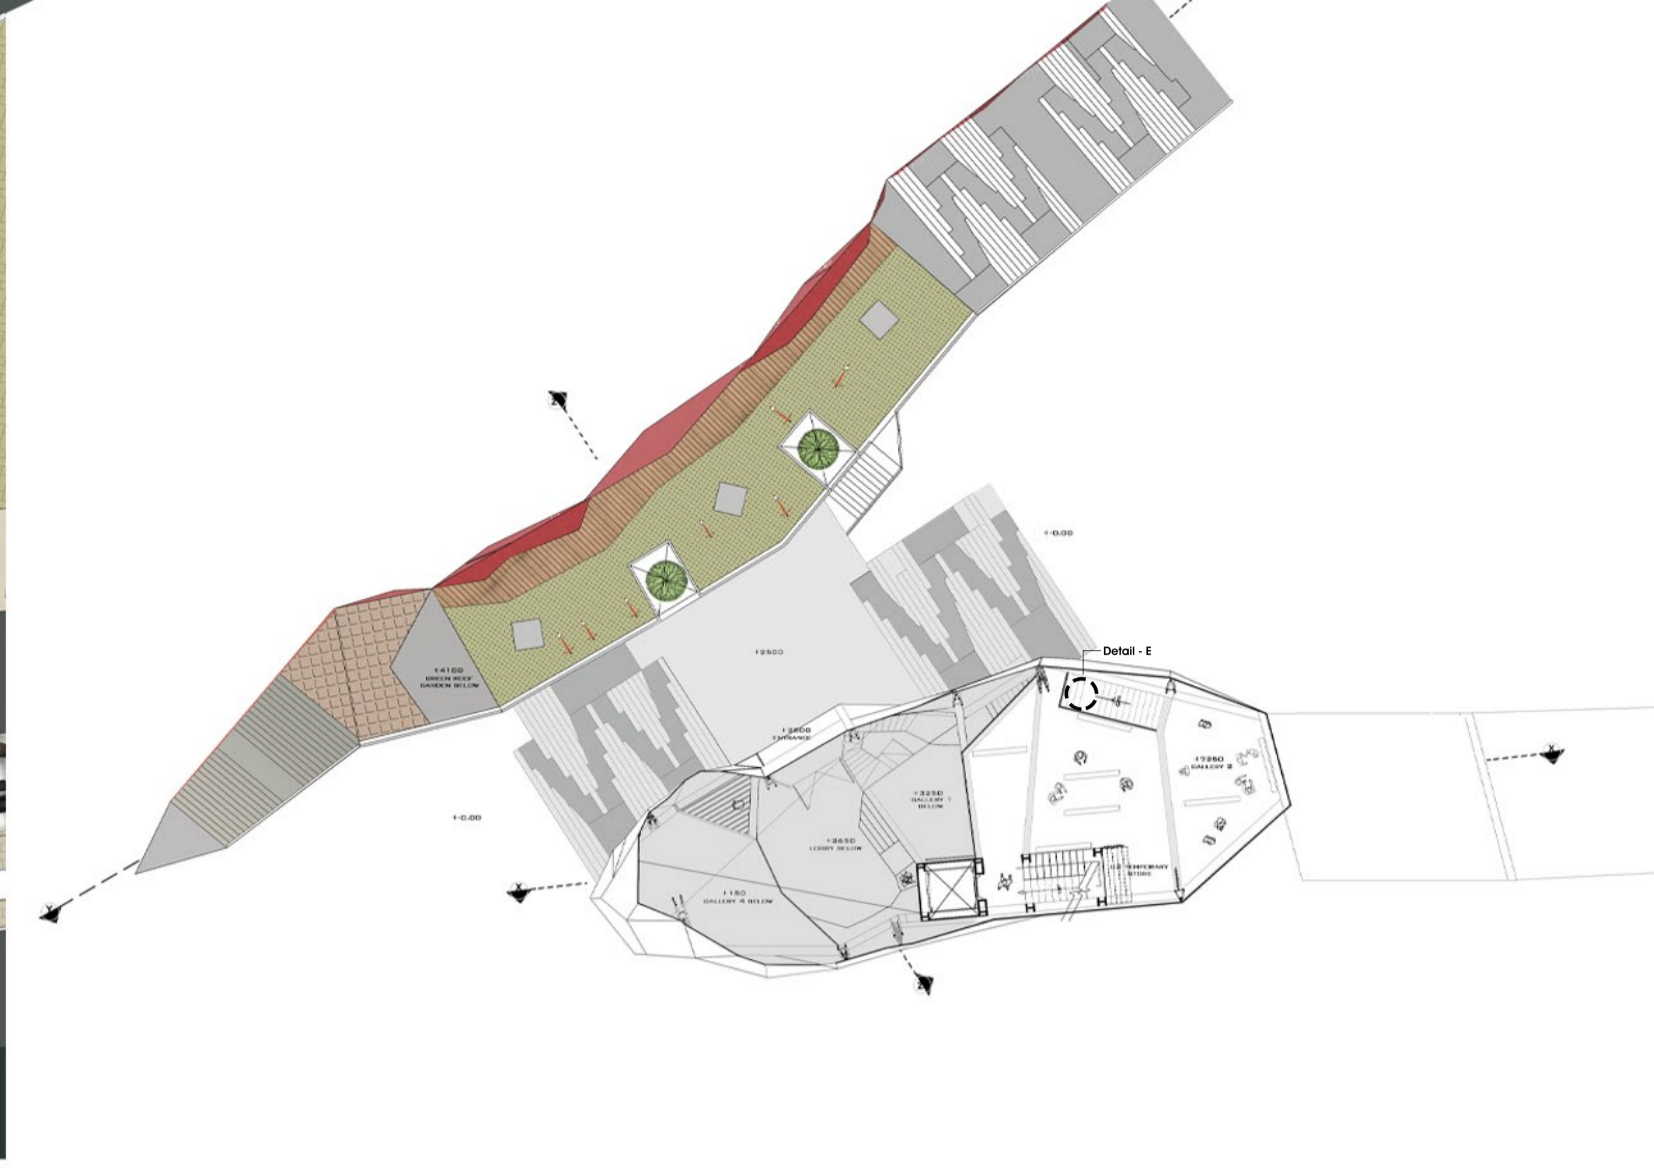

Plan @ 8500 Ⓐ

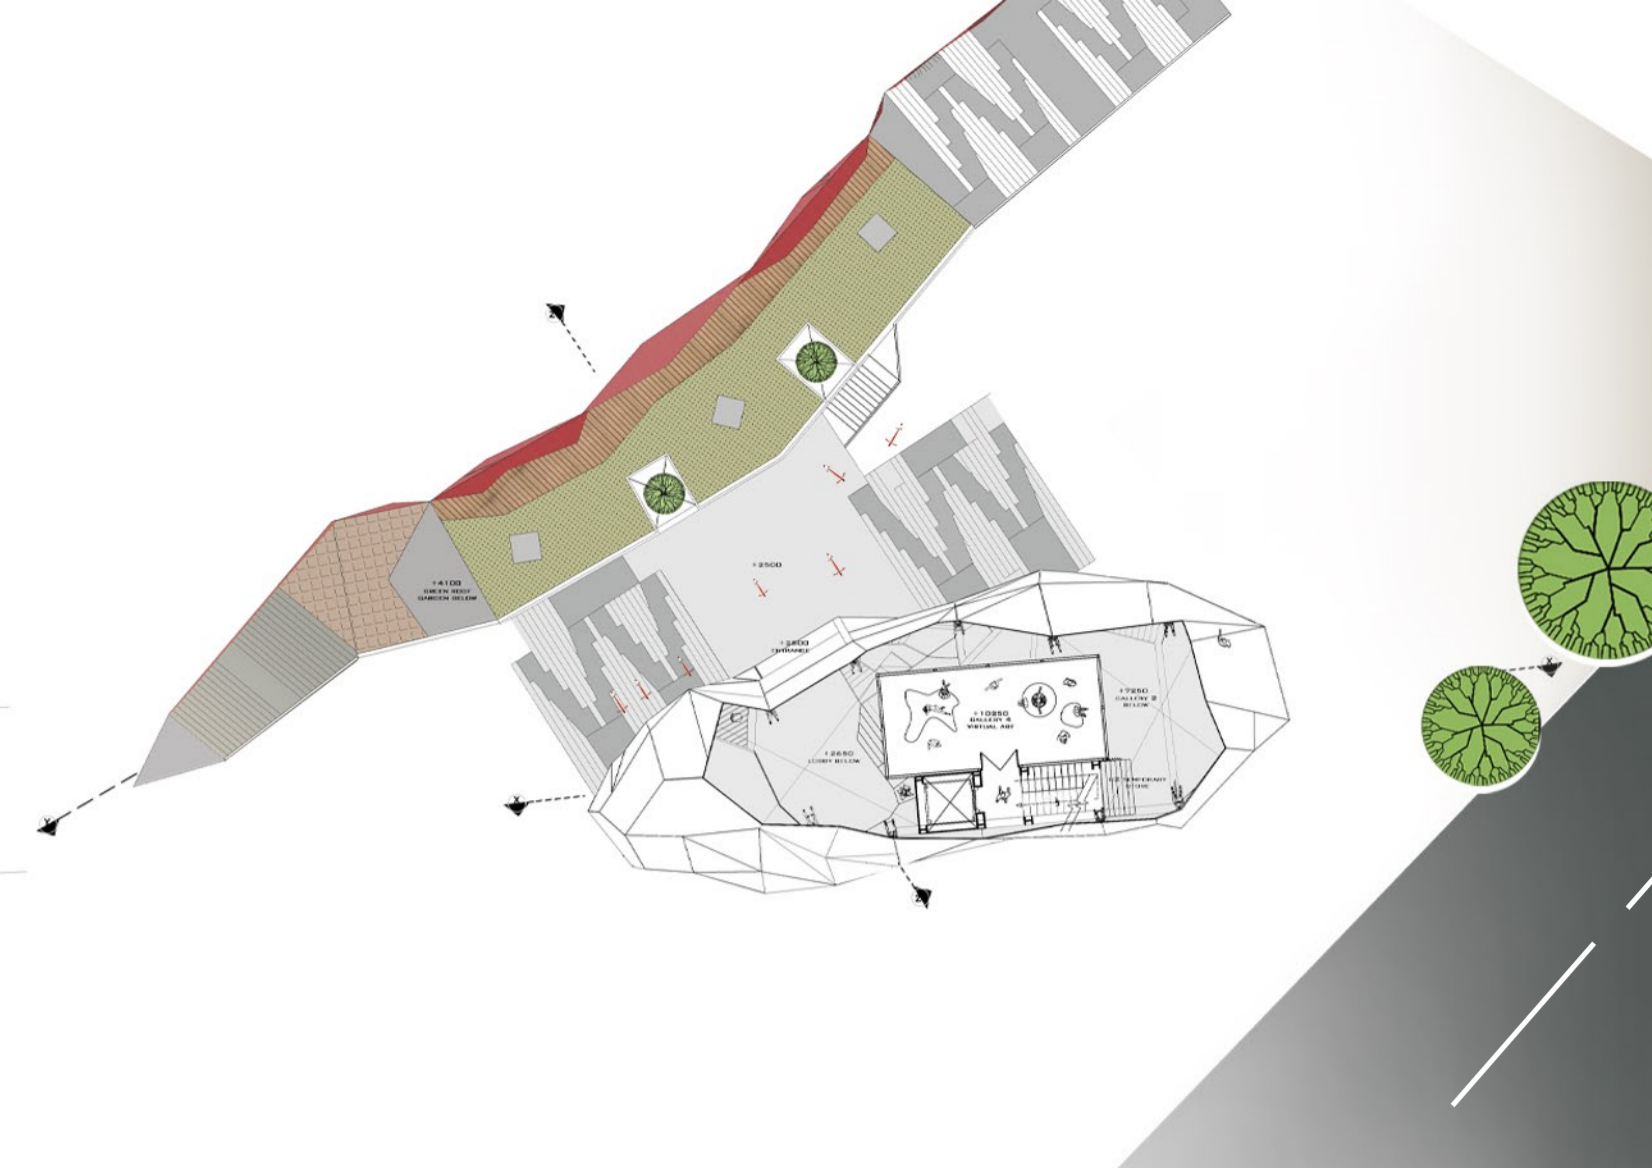

Plan @ 11500 Ⓐ




Plan @ 1500 Ⓐ


Colour palette - C. Art Museum



GLOSS BLACK
EPOXY FLOOR FINISH
GALLERY 4

 

MATTE BLACK
EXPOSED STEEL
SURFACES
GAL 1,2,3

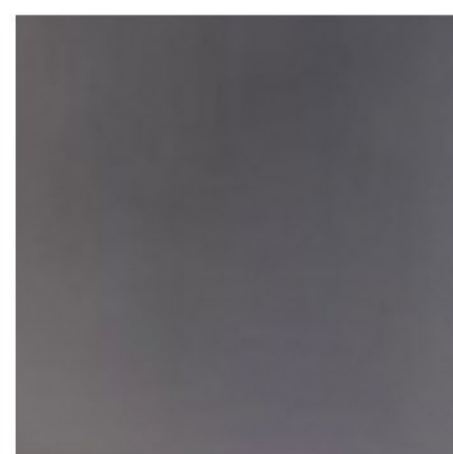

TITANIUM GREY
LOBBY FURNITURES,
DOOR FRAMES,
STORAGE WALLS
FRAME, HANDRAILS



GLOSS WHITE
EPOXY FLOOR FINISH
GALLERY 1,2,3, OTHER




MATTE WHITE COATED
SKIN FACADE
MATERIALS, CEILING
STEEL TRUSSES, I
BARS



MATTE BLACK
DOOR WINDOW
FRAMEWORKS, STEEL
COURTYARD GRILLS



RED POWDER COATED
SKIN FACADE MESH

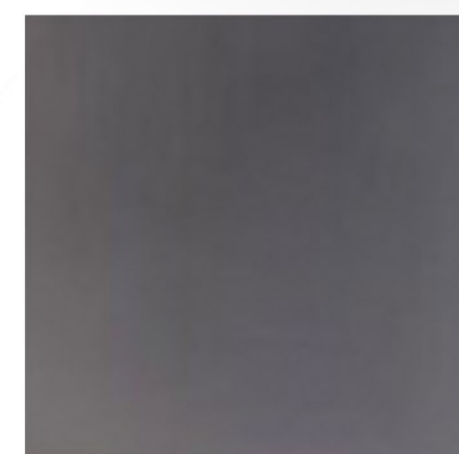


TITANIUM GREY
RECEPTION BACKDROP
FINISHES




GLOSS WHITE
EPOXY FLOOR FINISH
DORMITORIES AND
LOBBY



MATTE WHITE
I BARS, OUTER WALL
FINISHES, LOBBY
WALLS

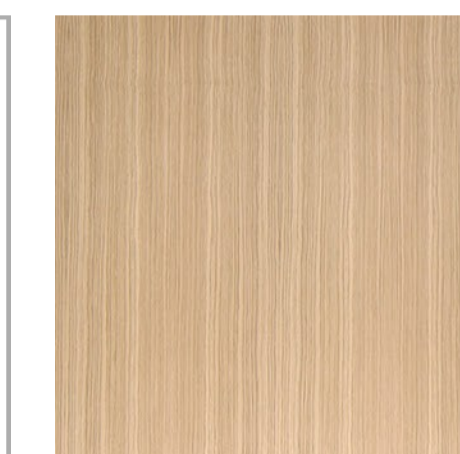


AMERICAN OAK
TIMBER VENEER
DORMITORY INNER
WALL FINISHES,

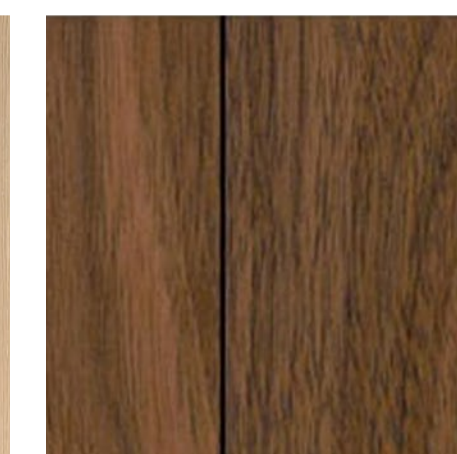

WALNUT WOODEN
LAMINATE VENEER
BEDROOMS

Youth hostel

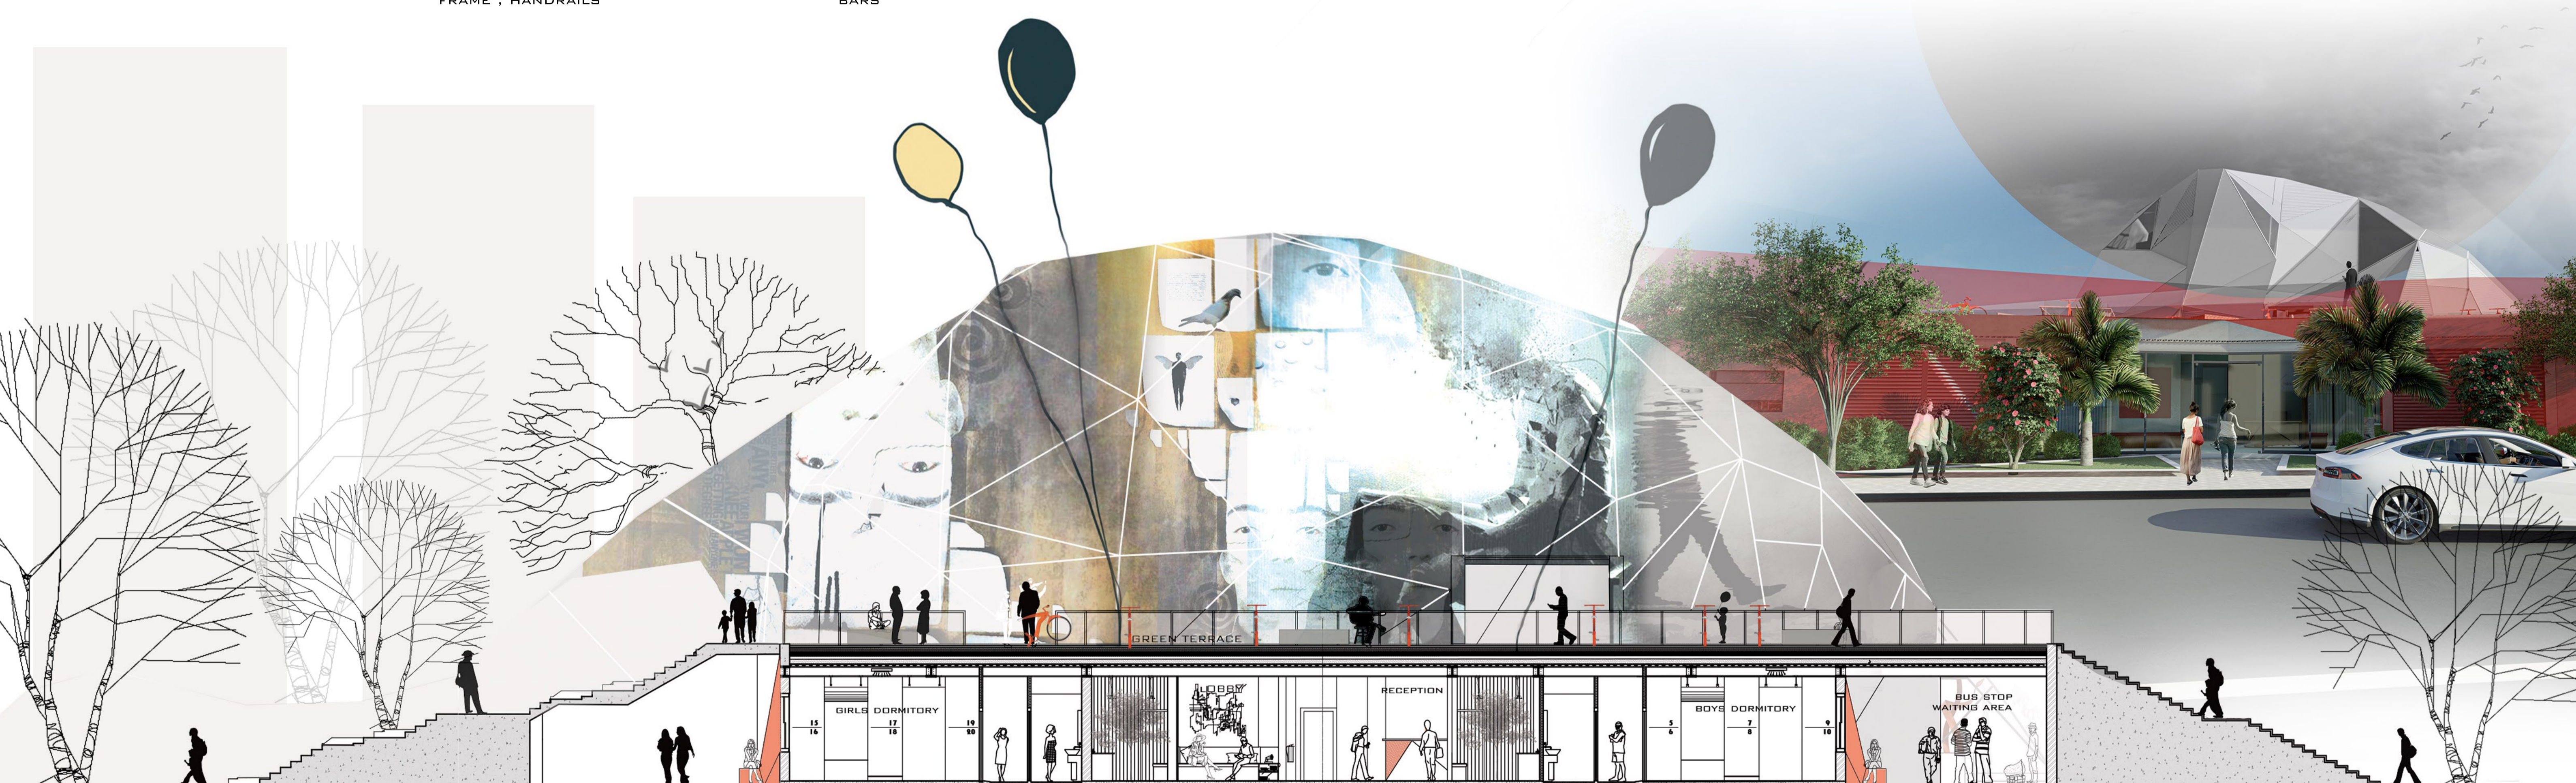

Detailed Section Y-Y