



2nd Floor +9.97 1:200 Classrooms



3rd Floor +15.47 1:200 Workshops & studios

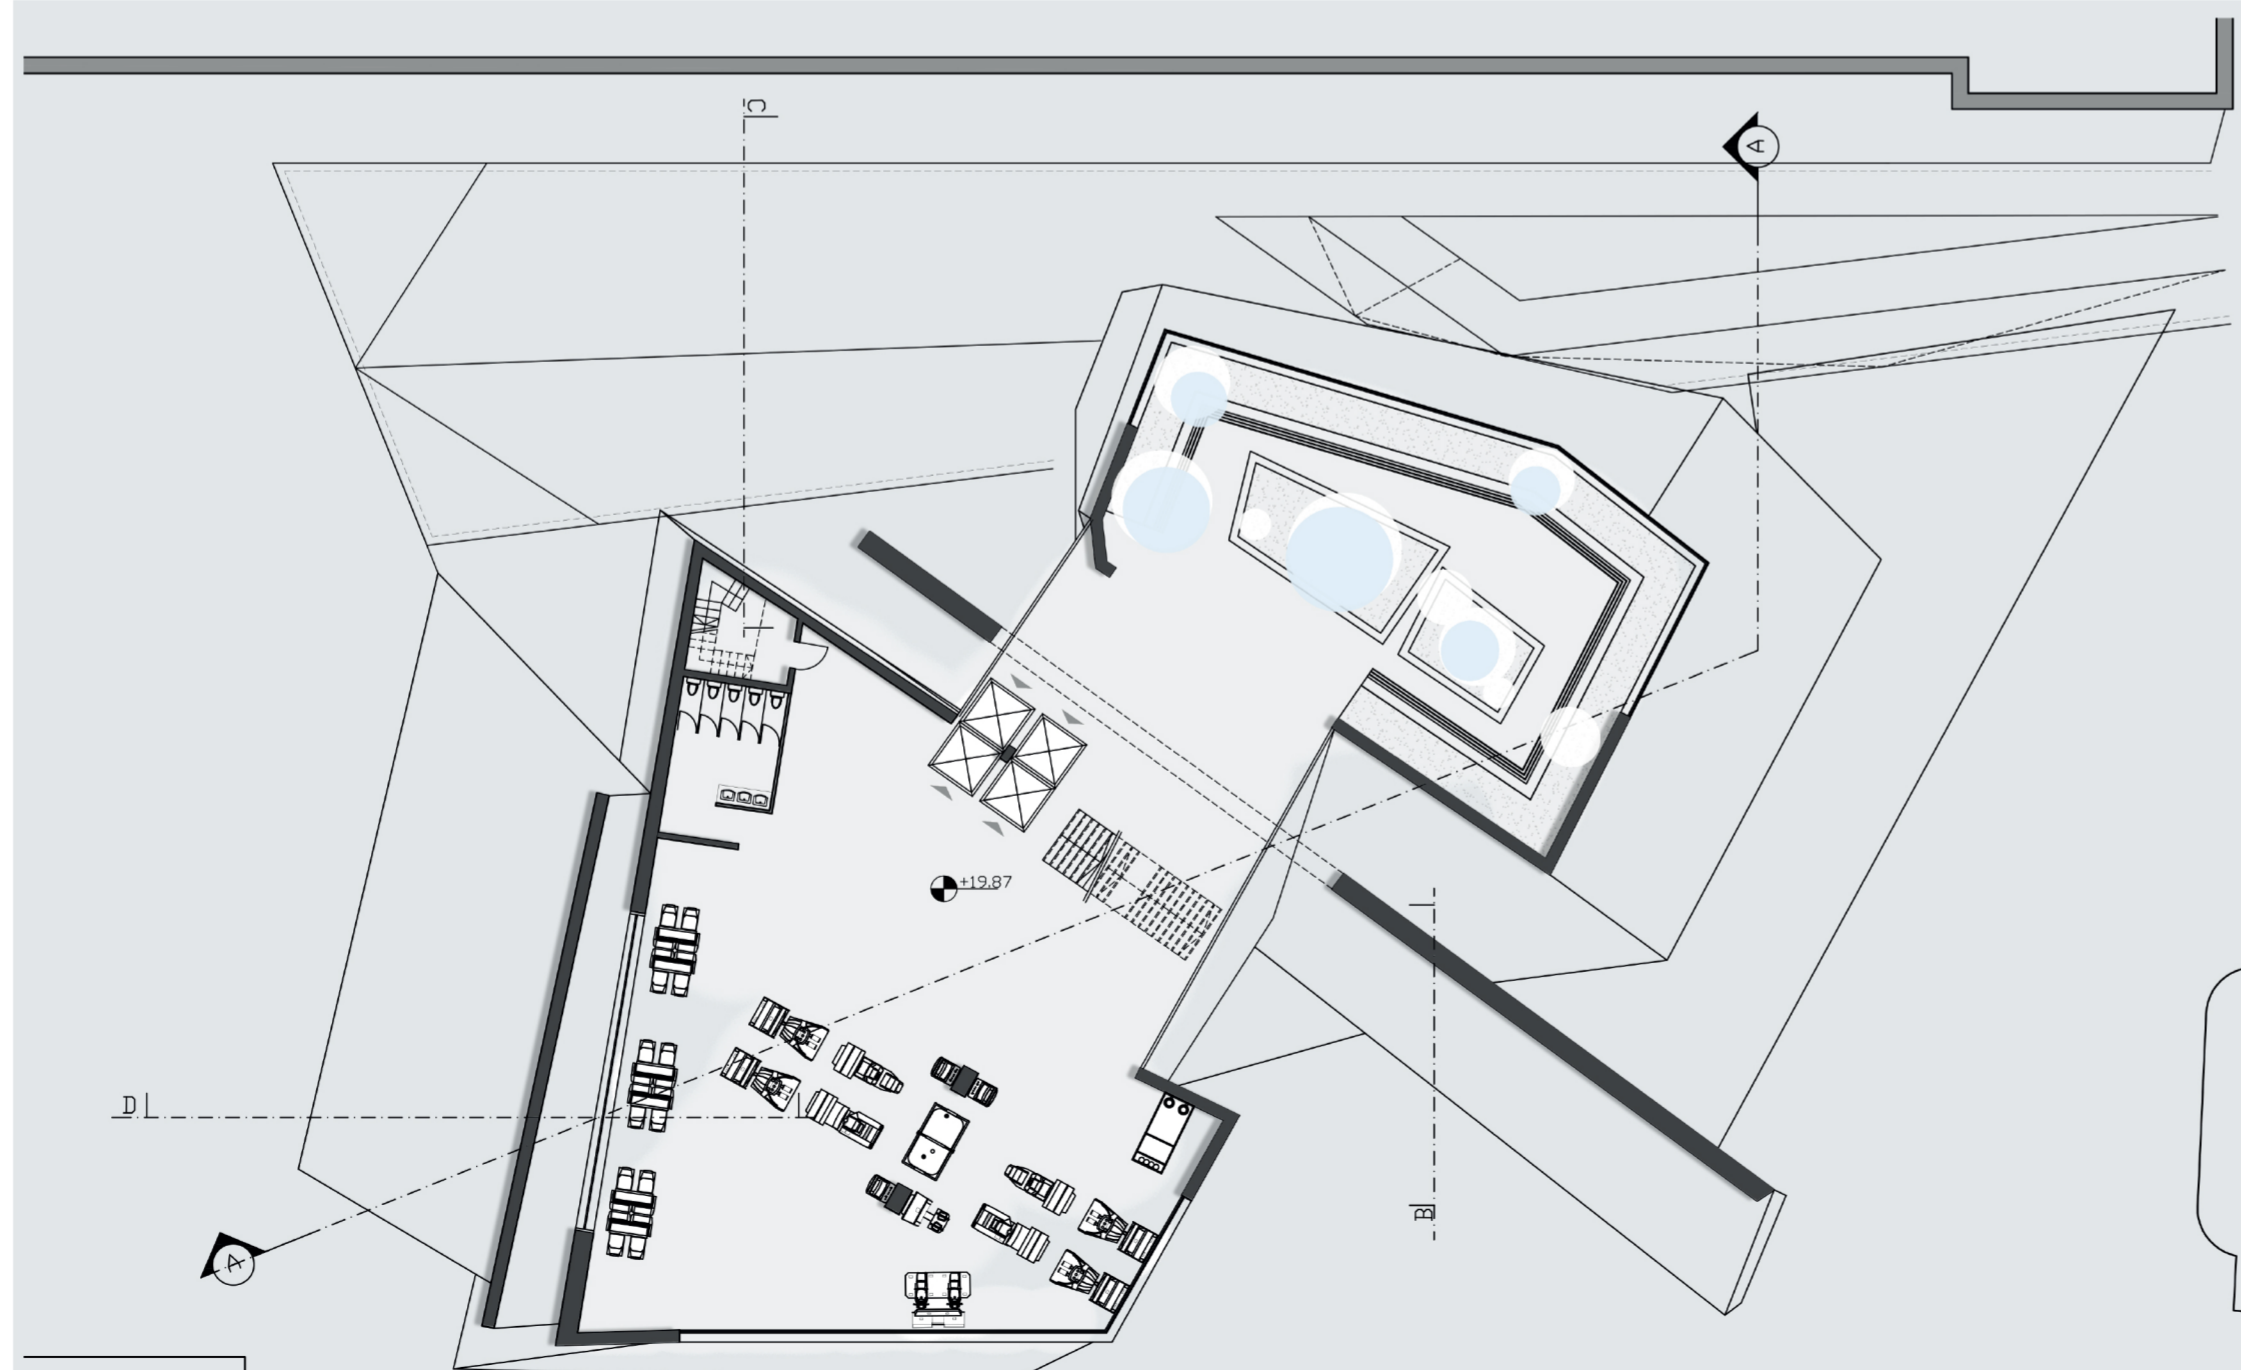

4th Floor +19.87 1:200 Games & Leisure

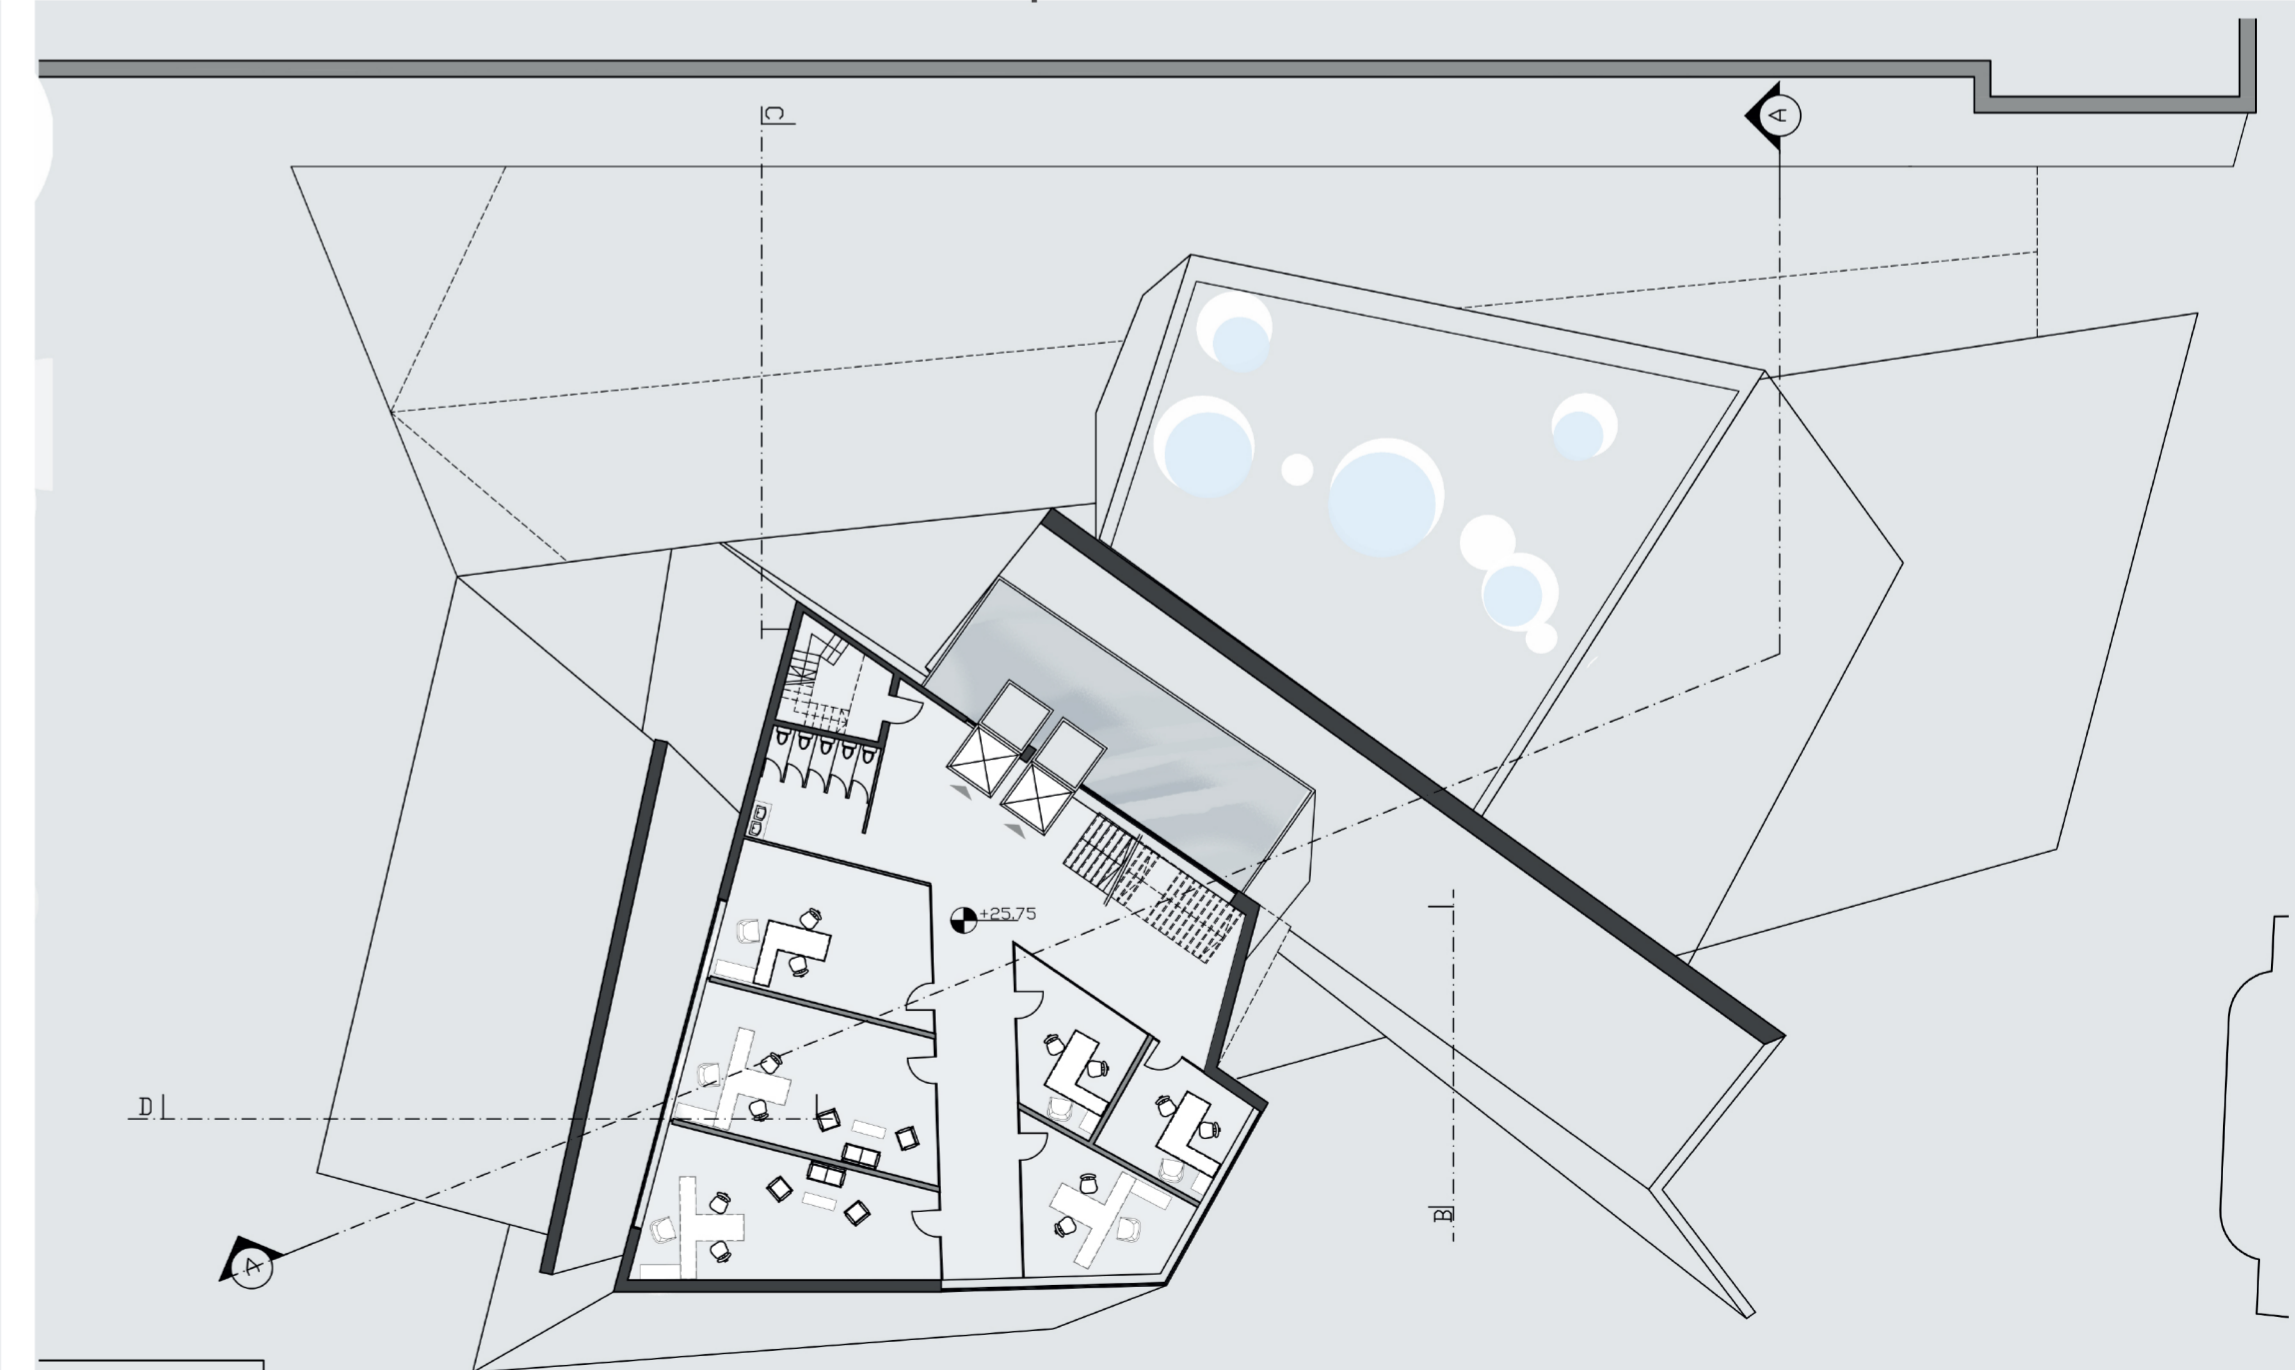

5th Floor +25.75 1:200 Office & administration

Innovation- a New Layer

By Yanina Rohlanko