




Floor 1 1:250

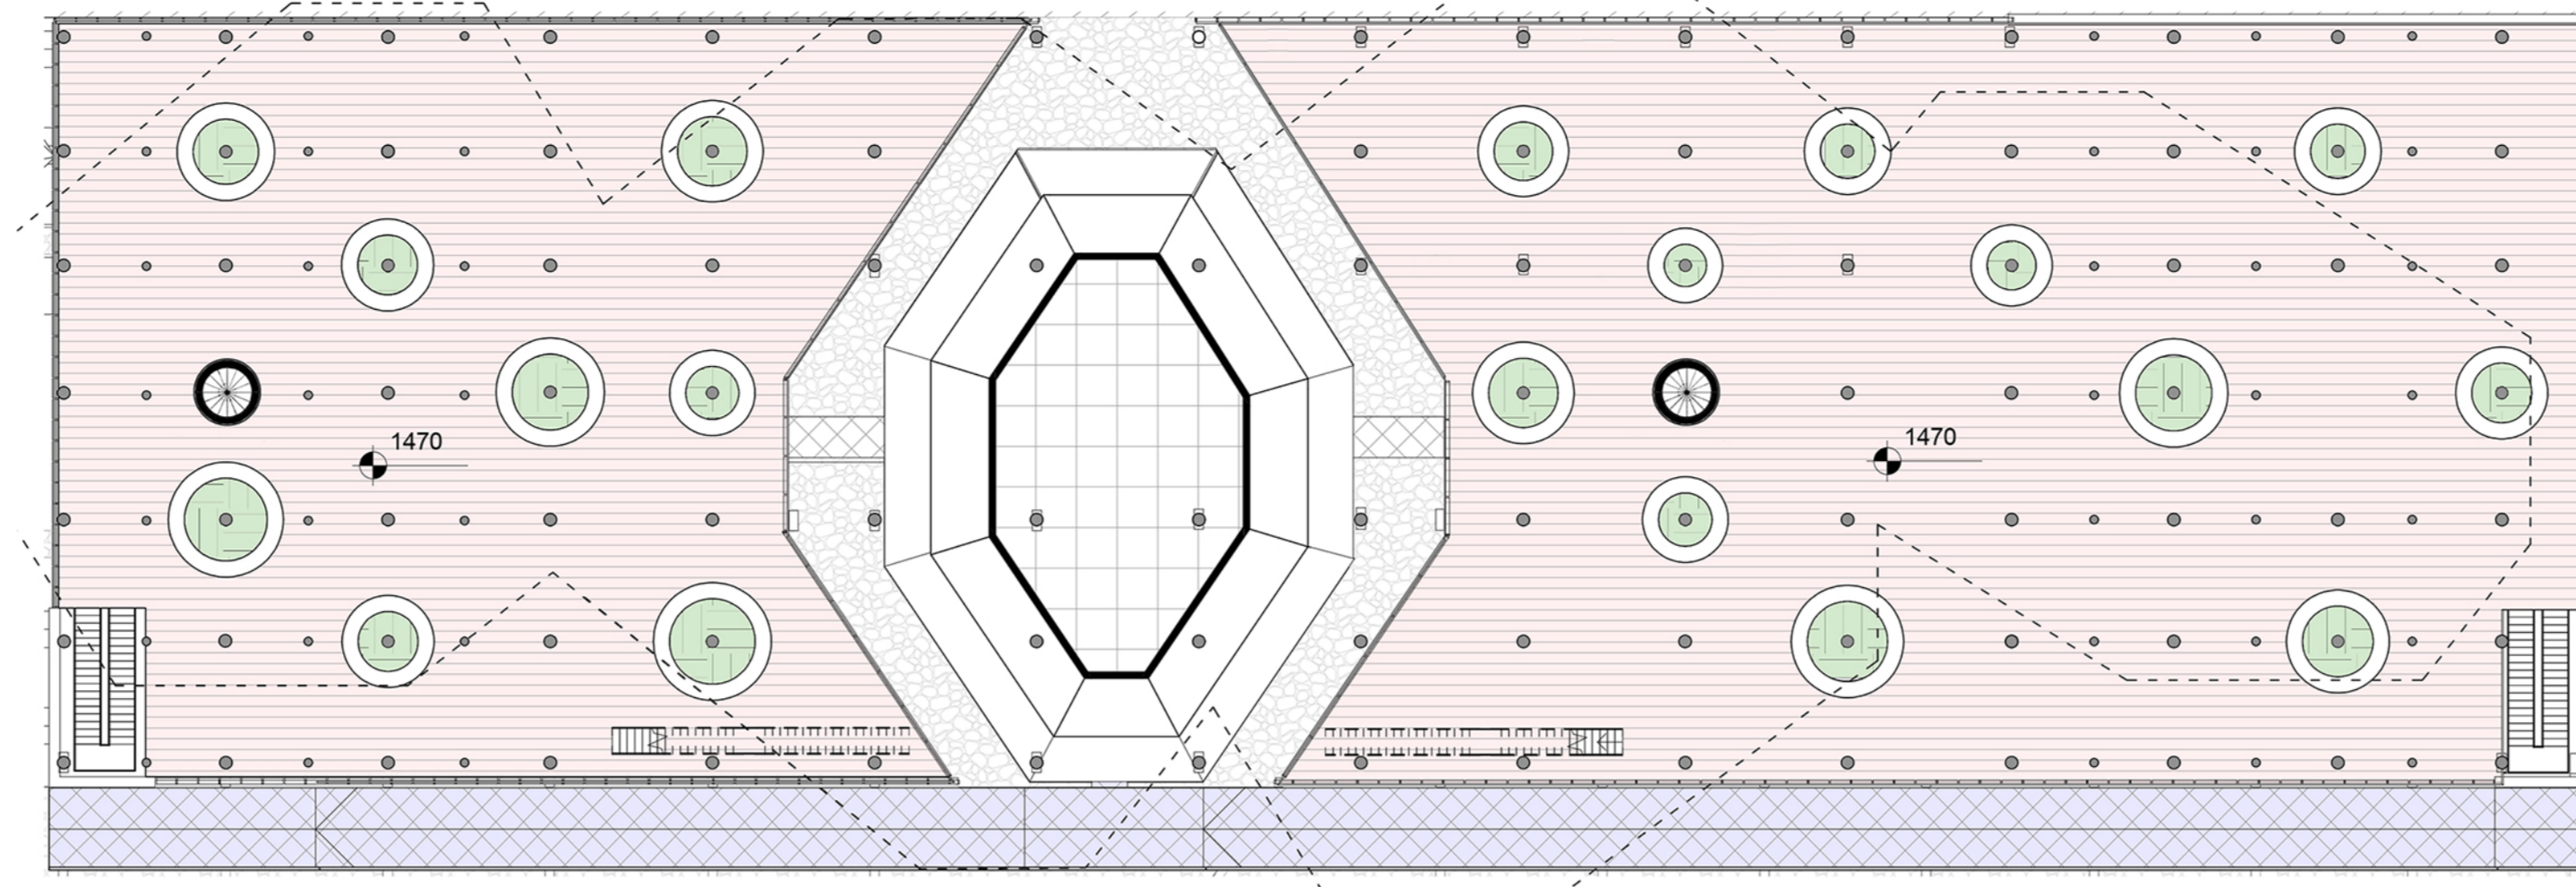


Floor 2 1:250

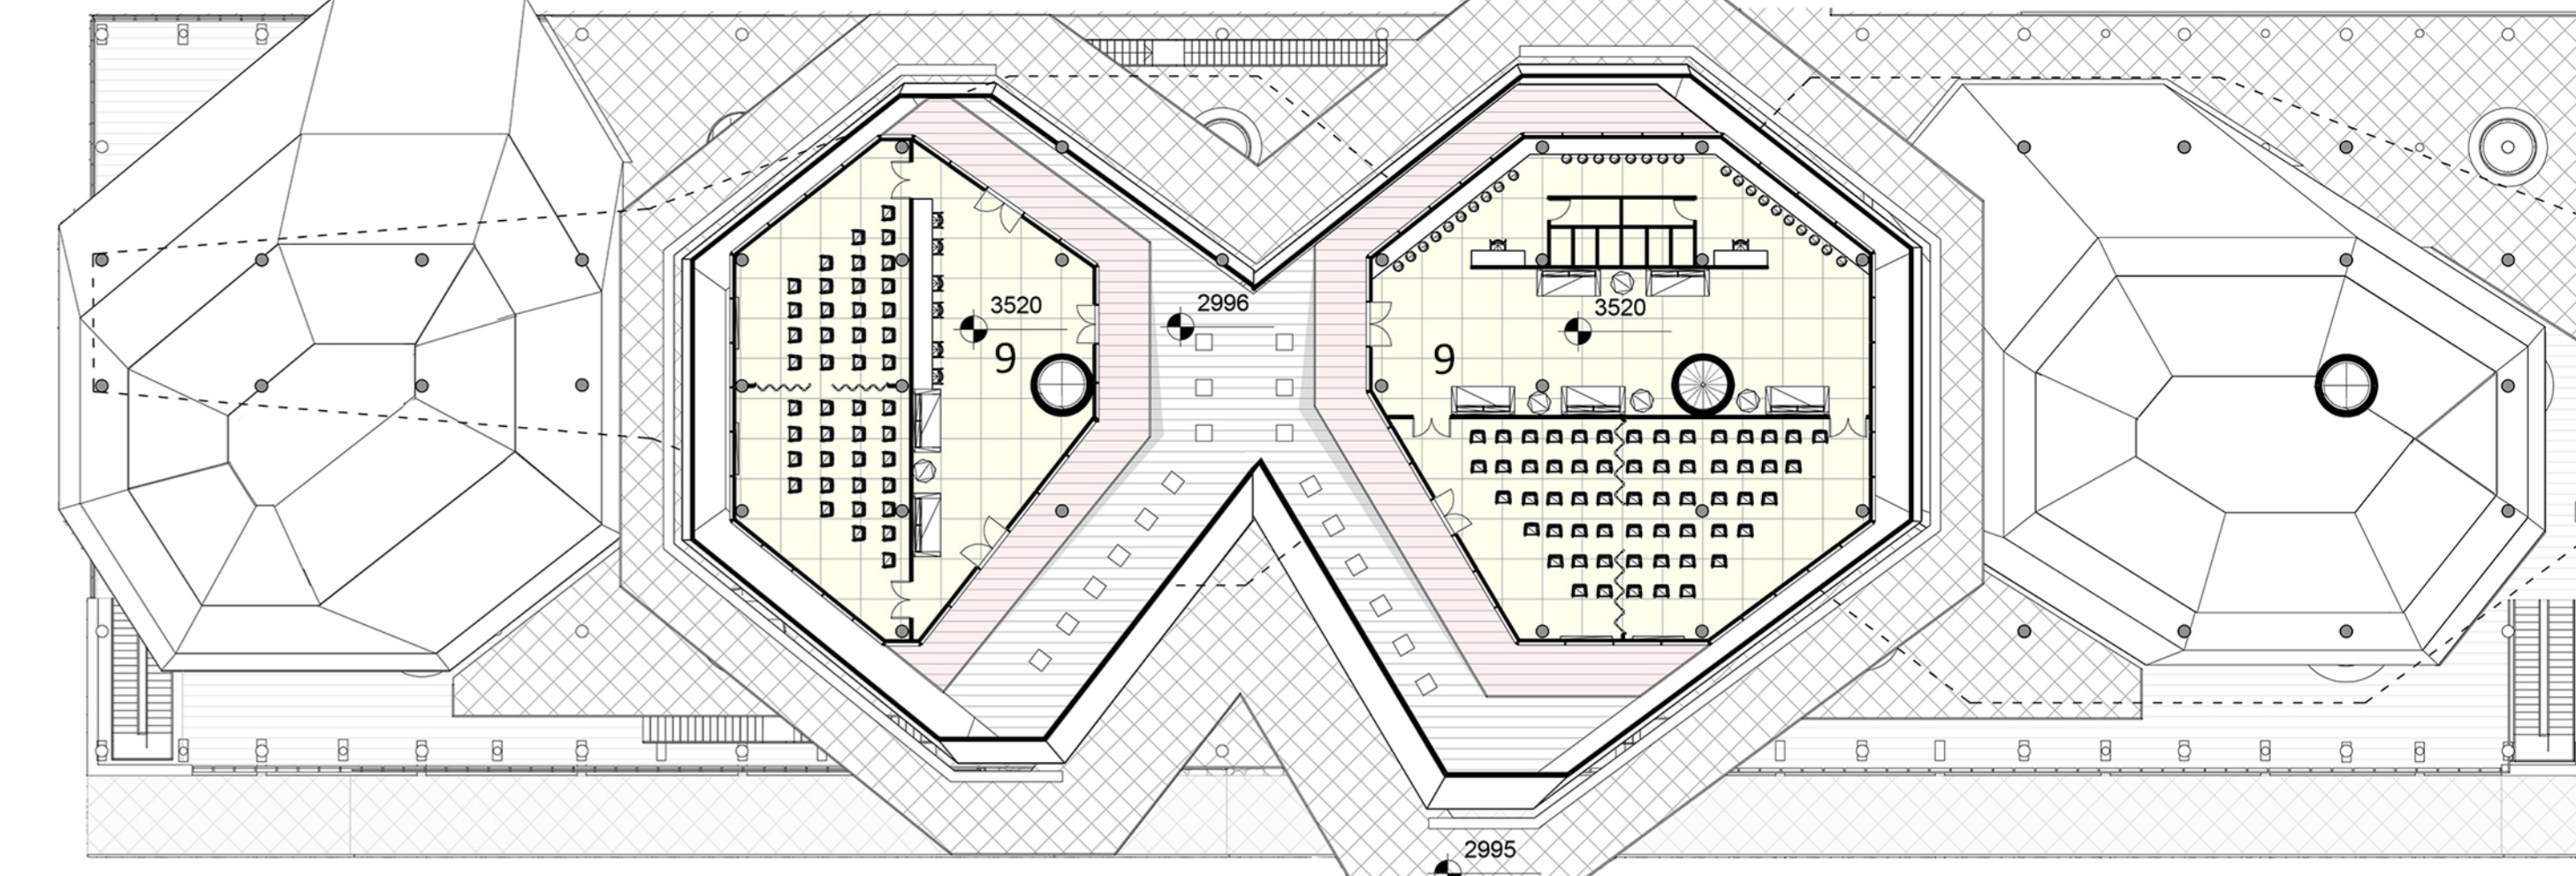


Floor 6 1:250

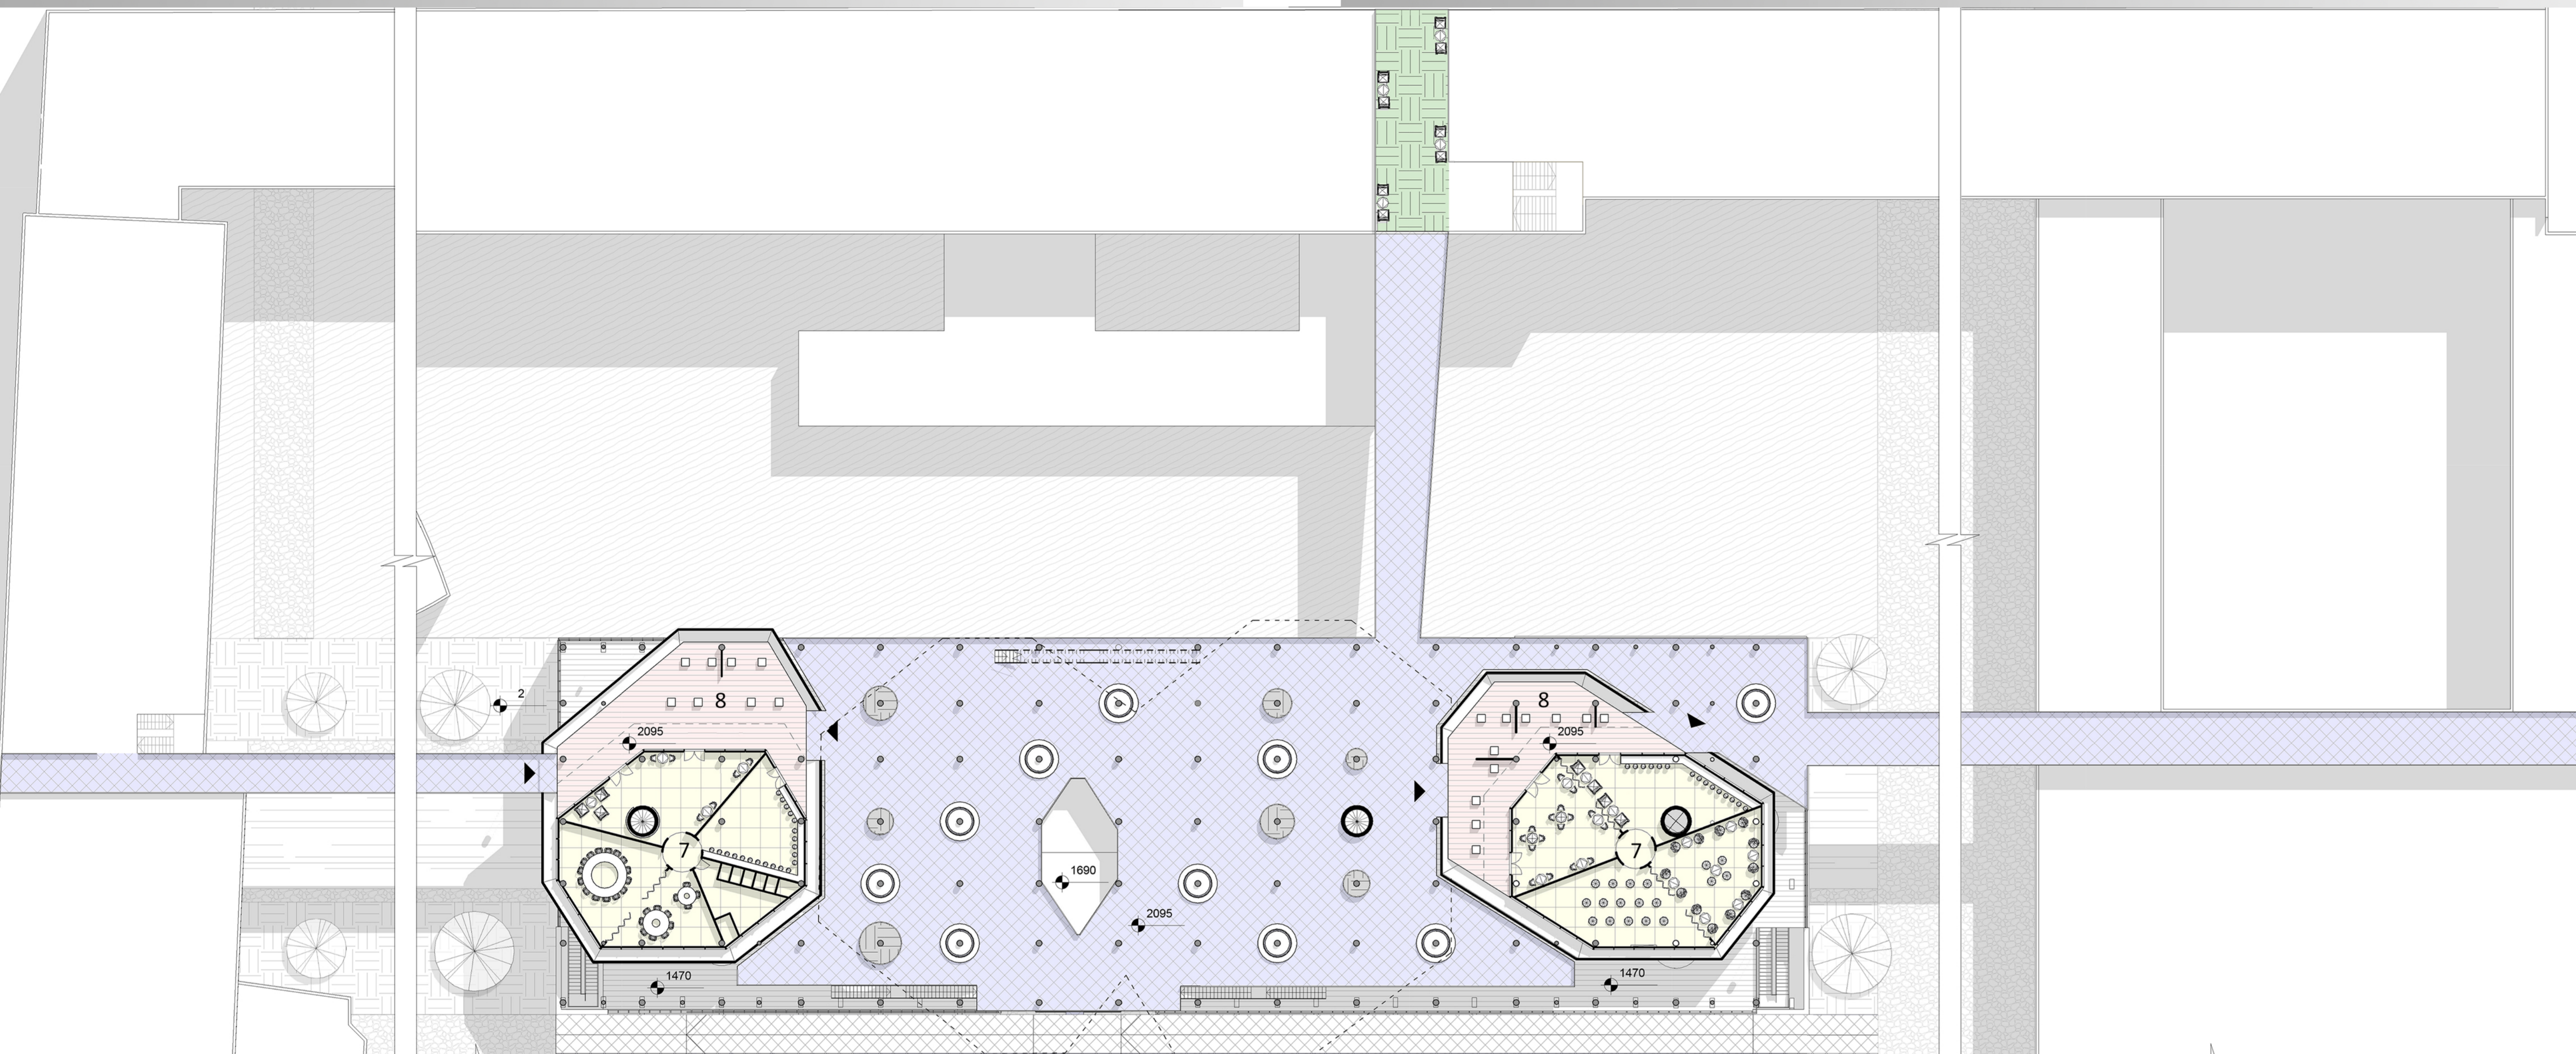


Floor 3 1:250

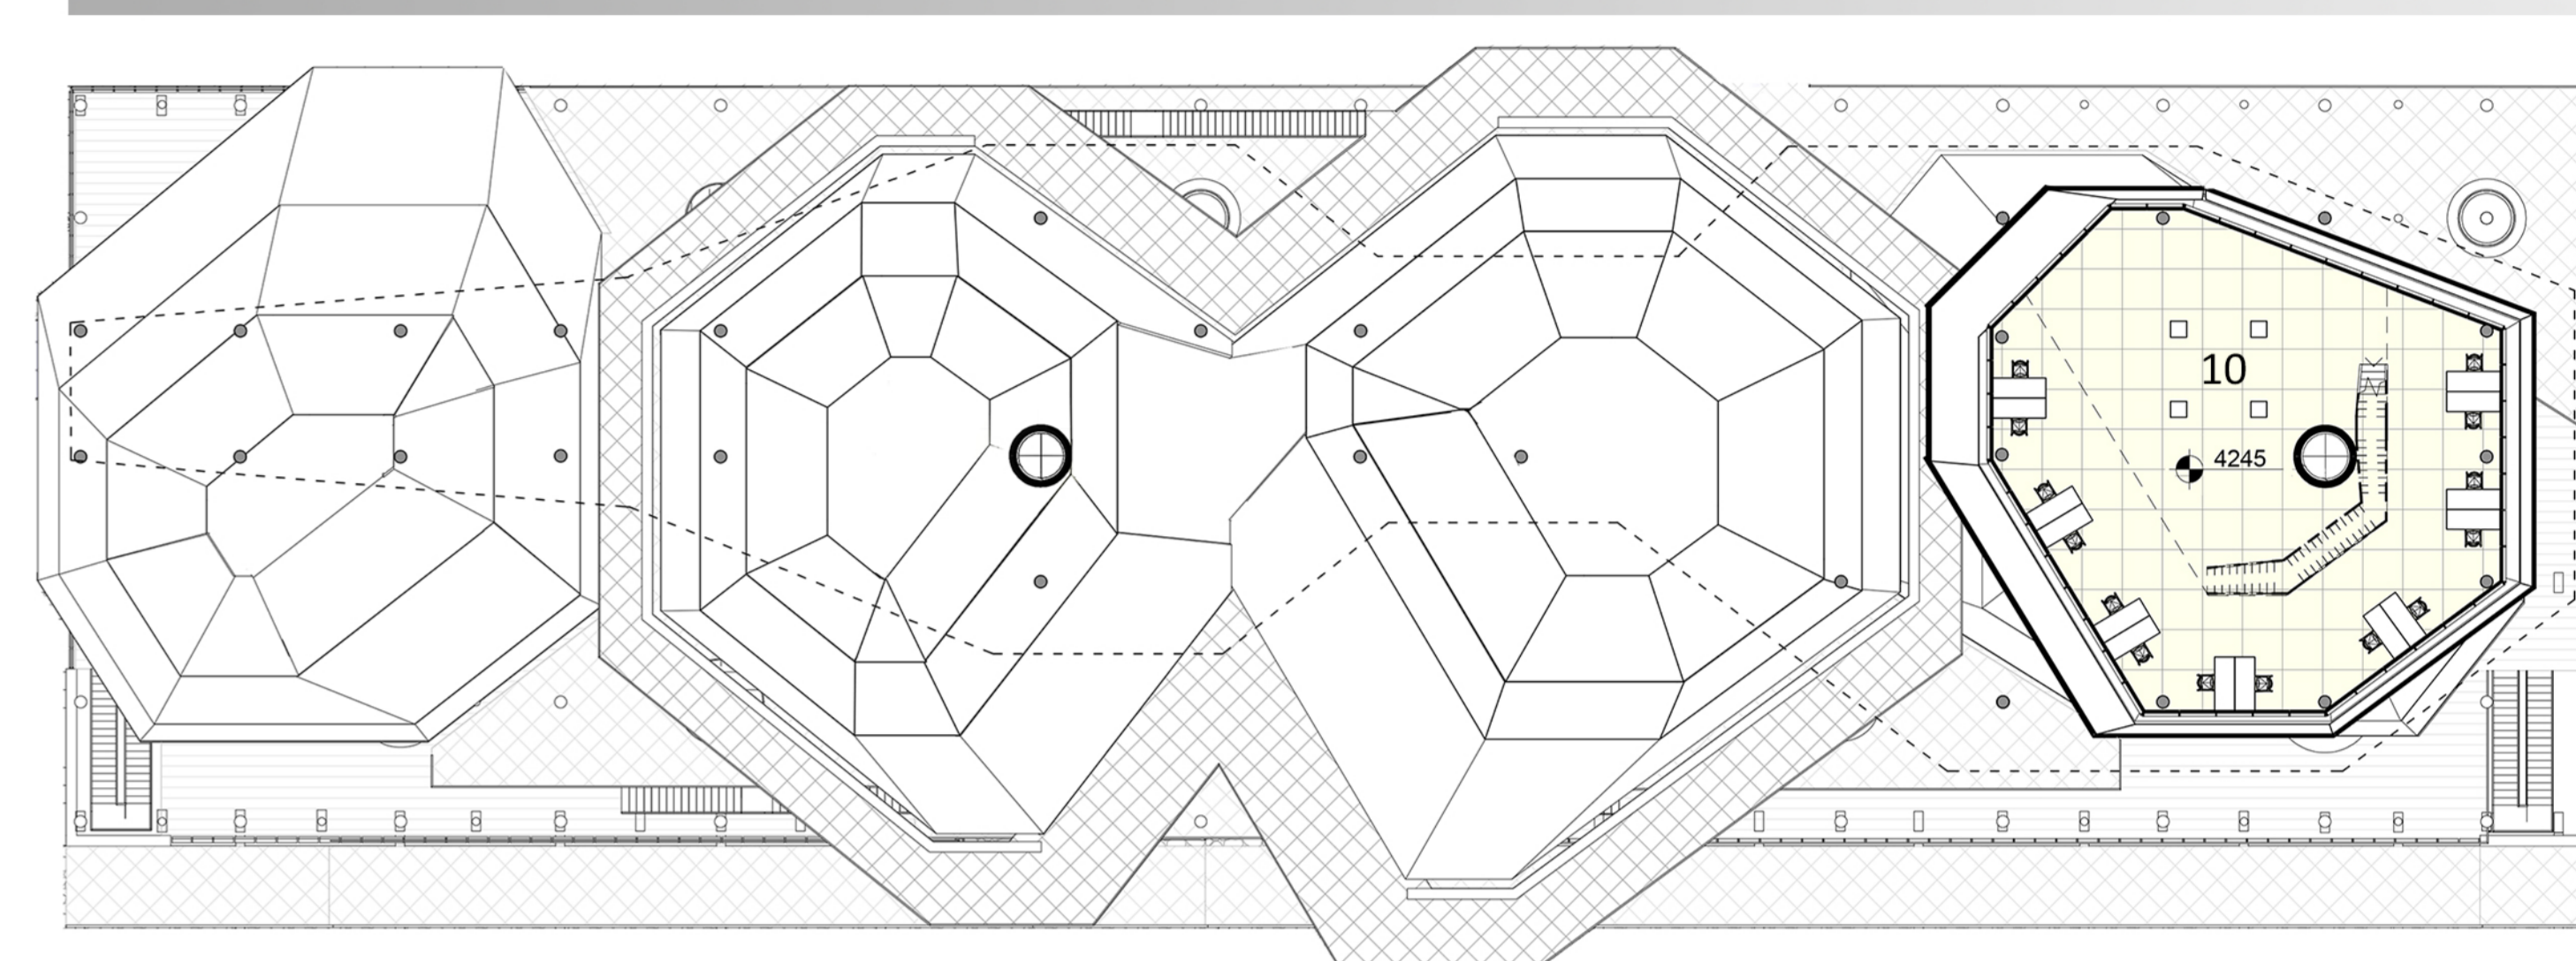


Floor 7 1:250

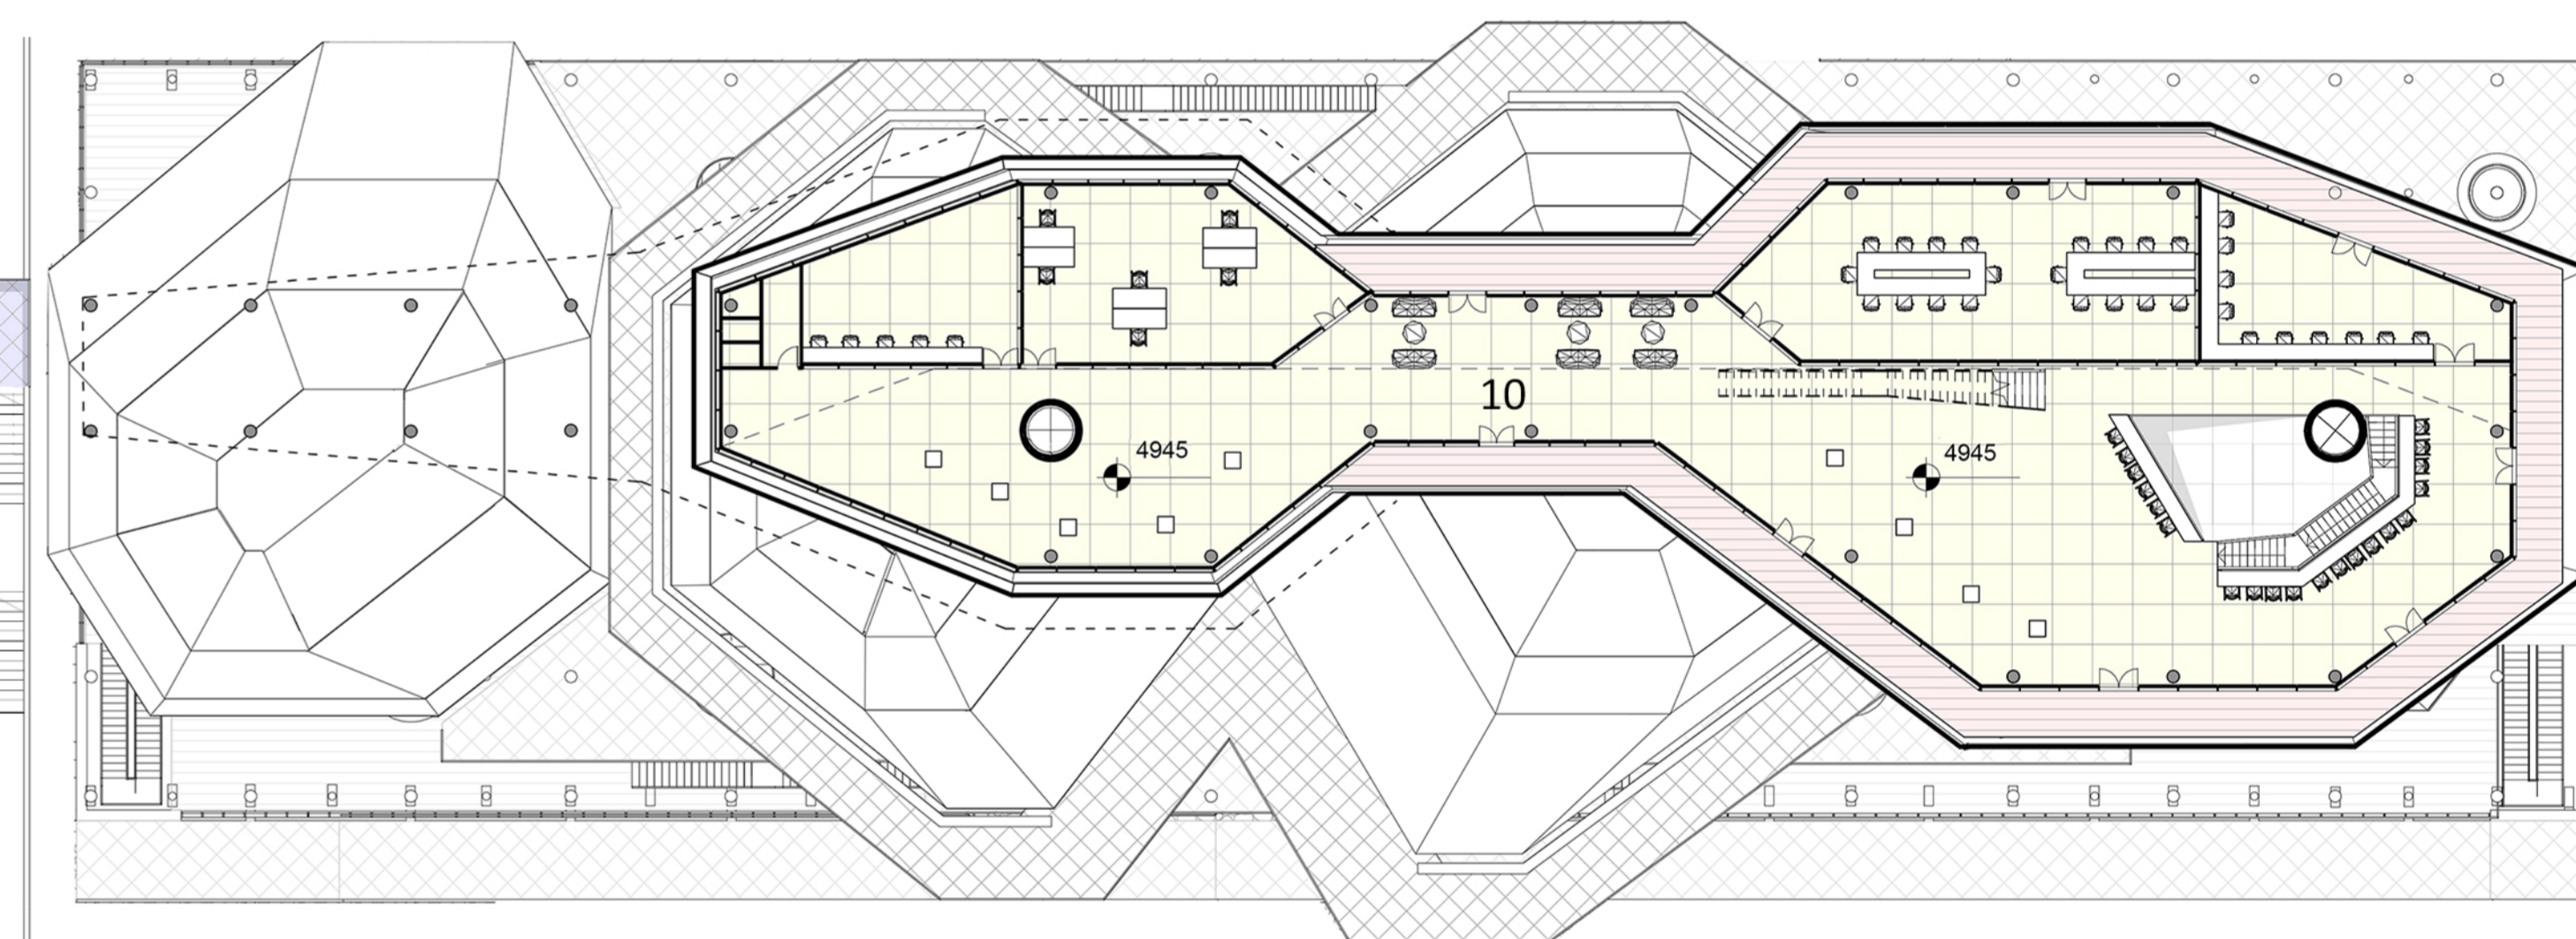


Floor 8 1:250

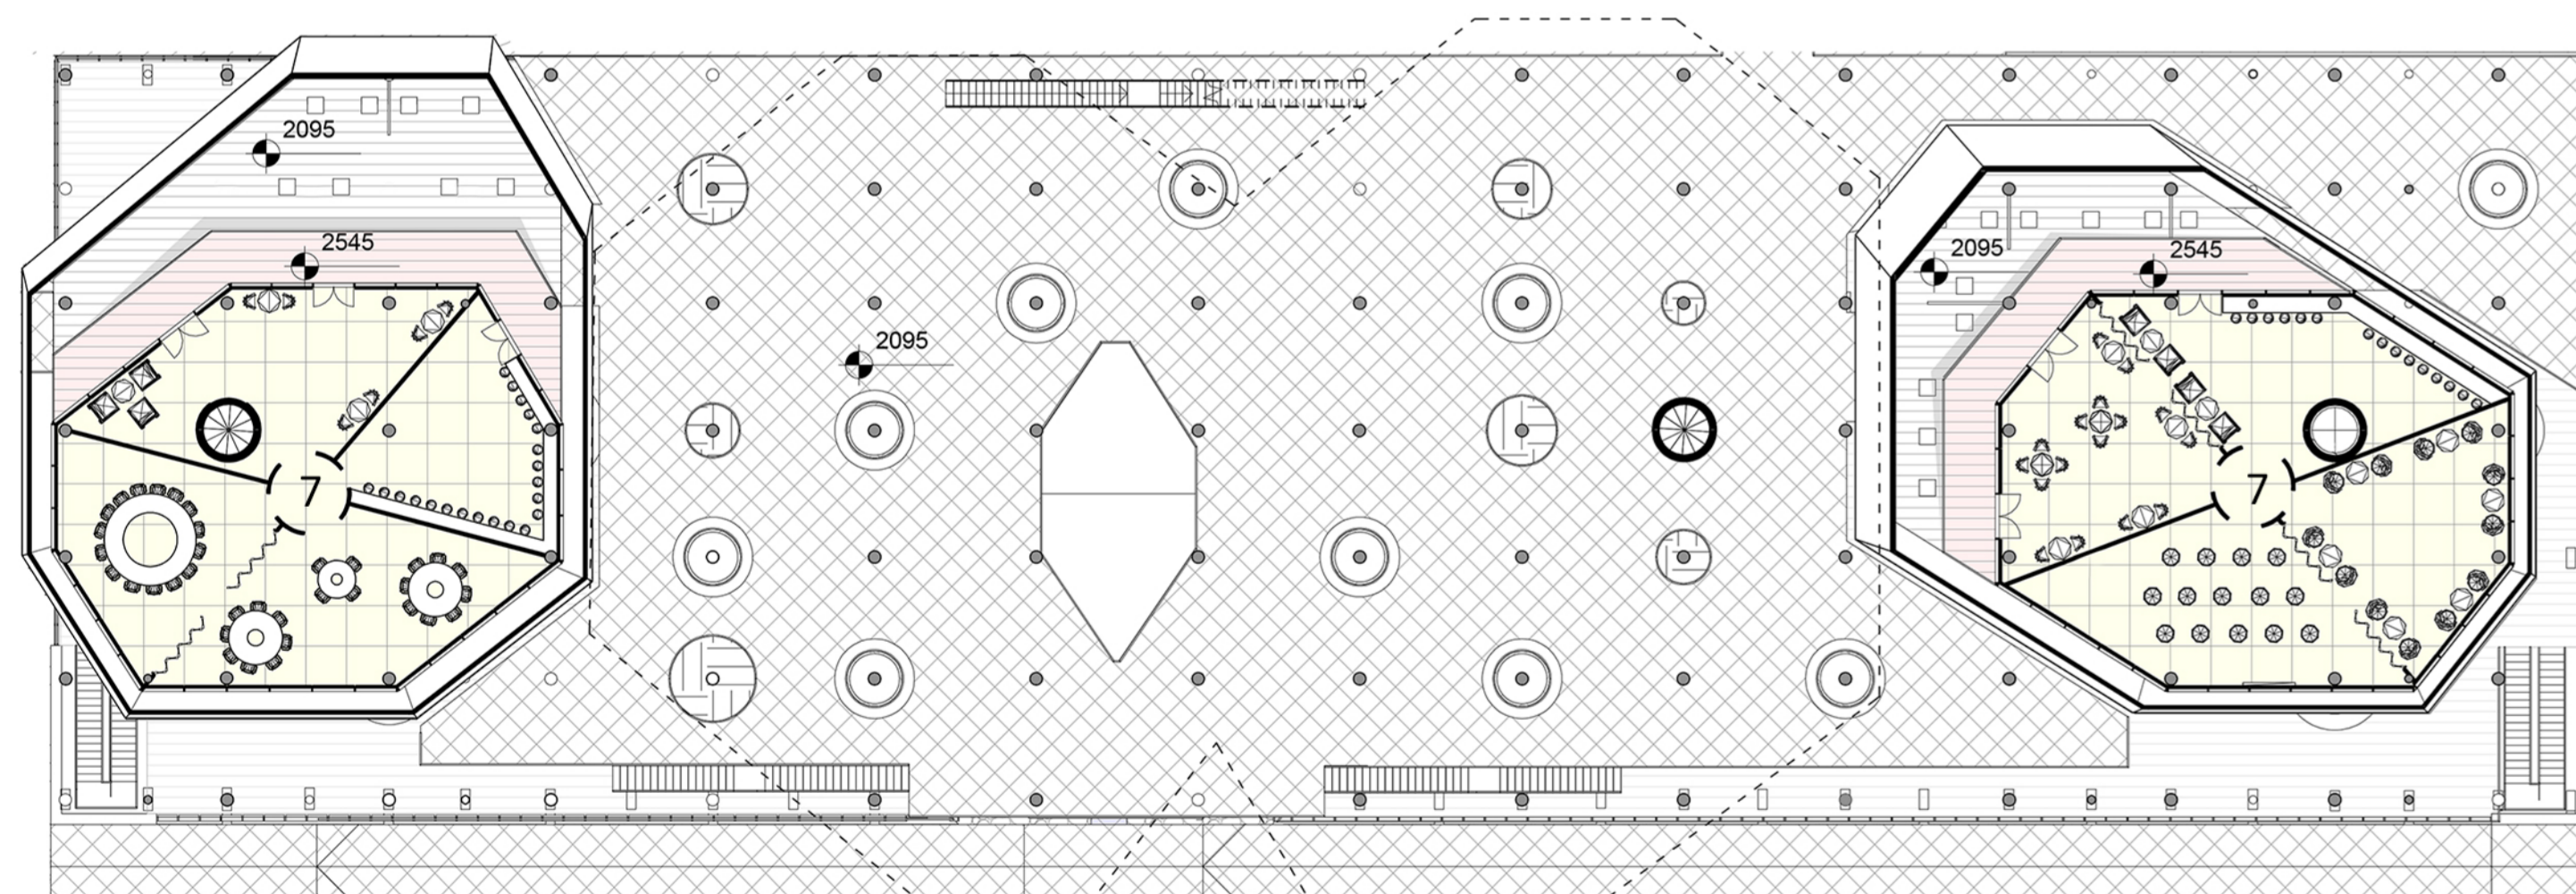


Floor 4 1:250

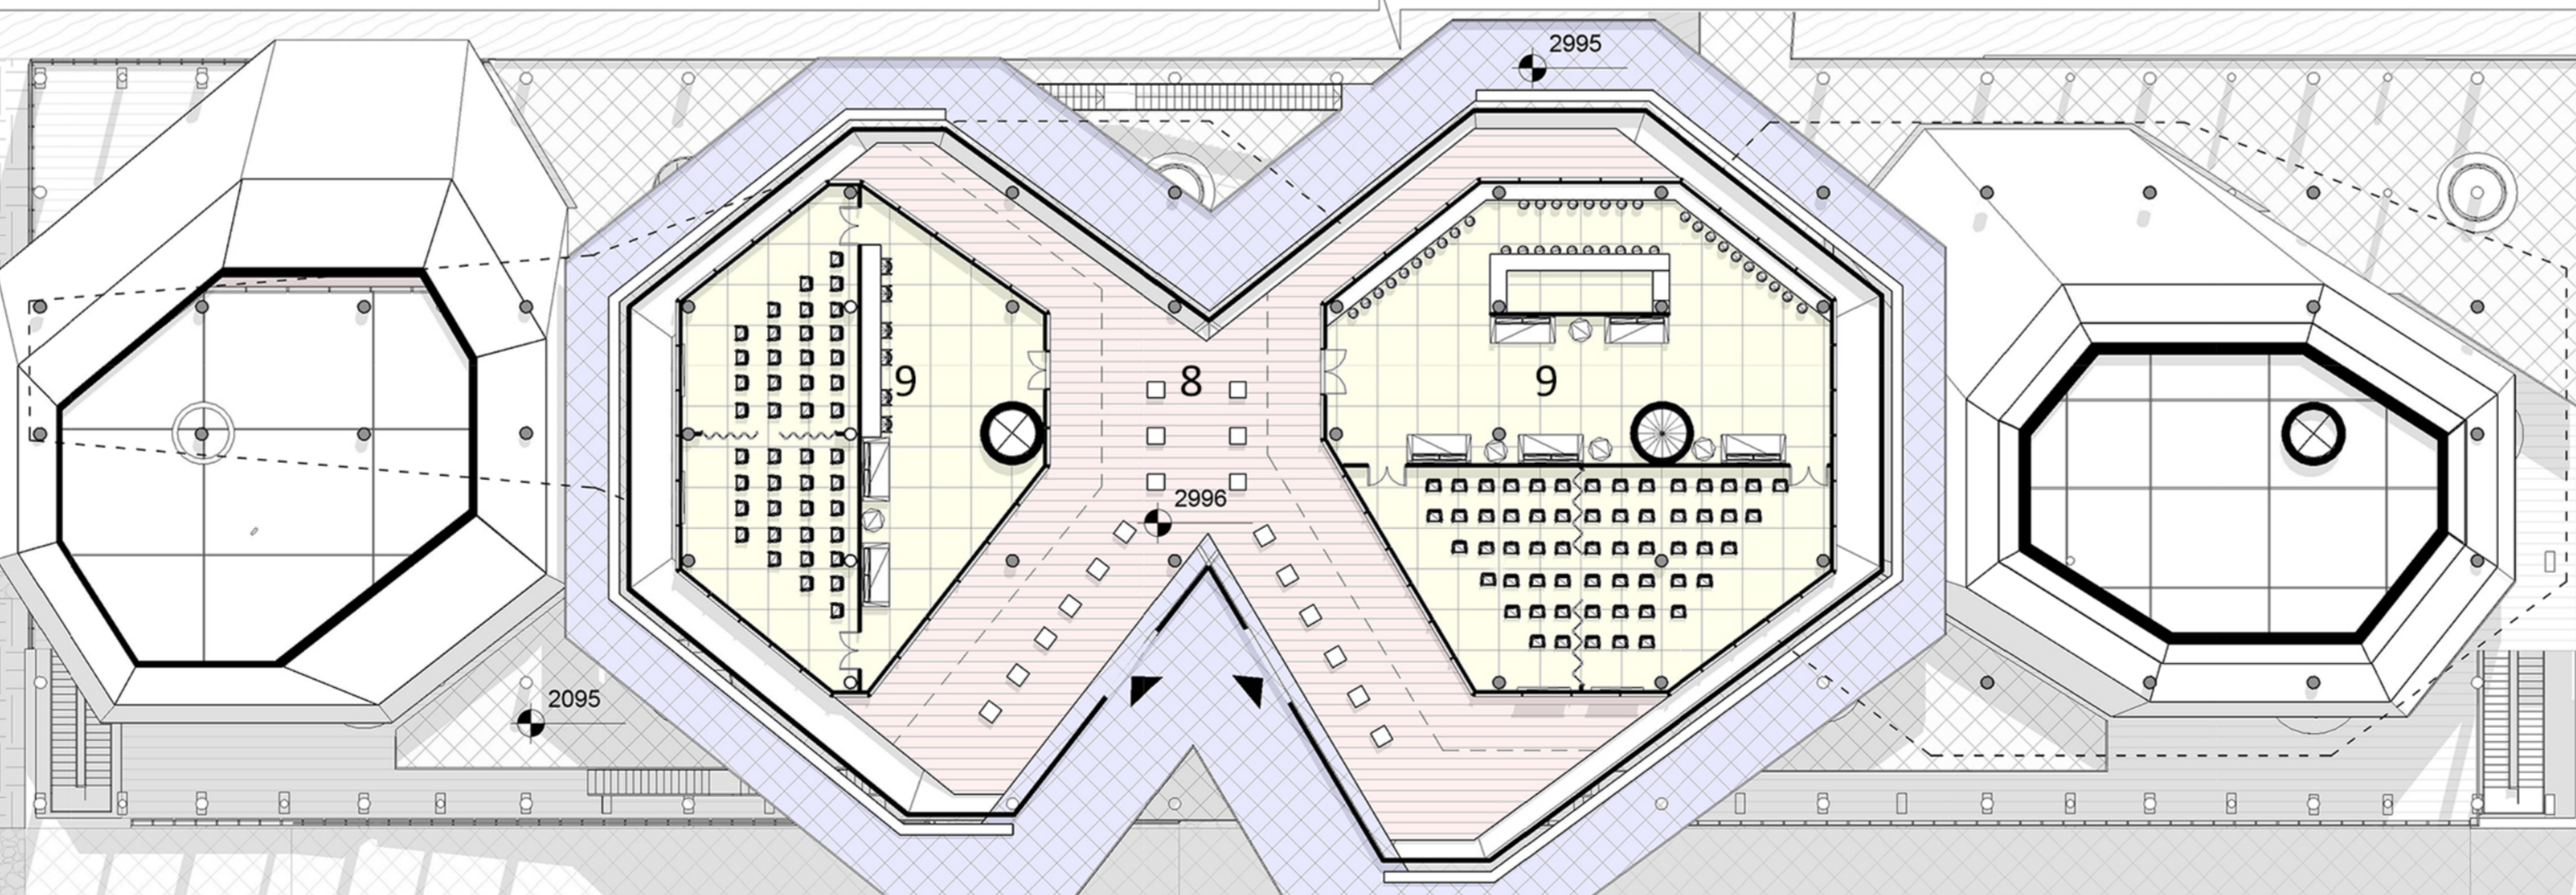

Floor 5 1:250

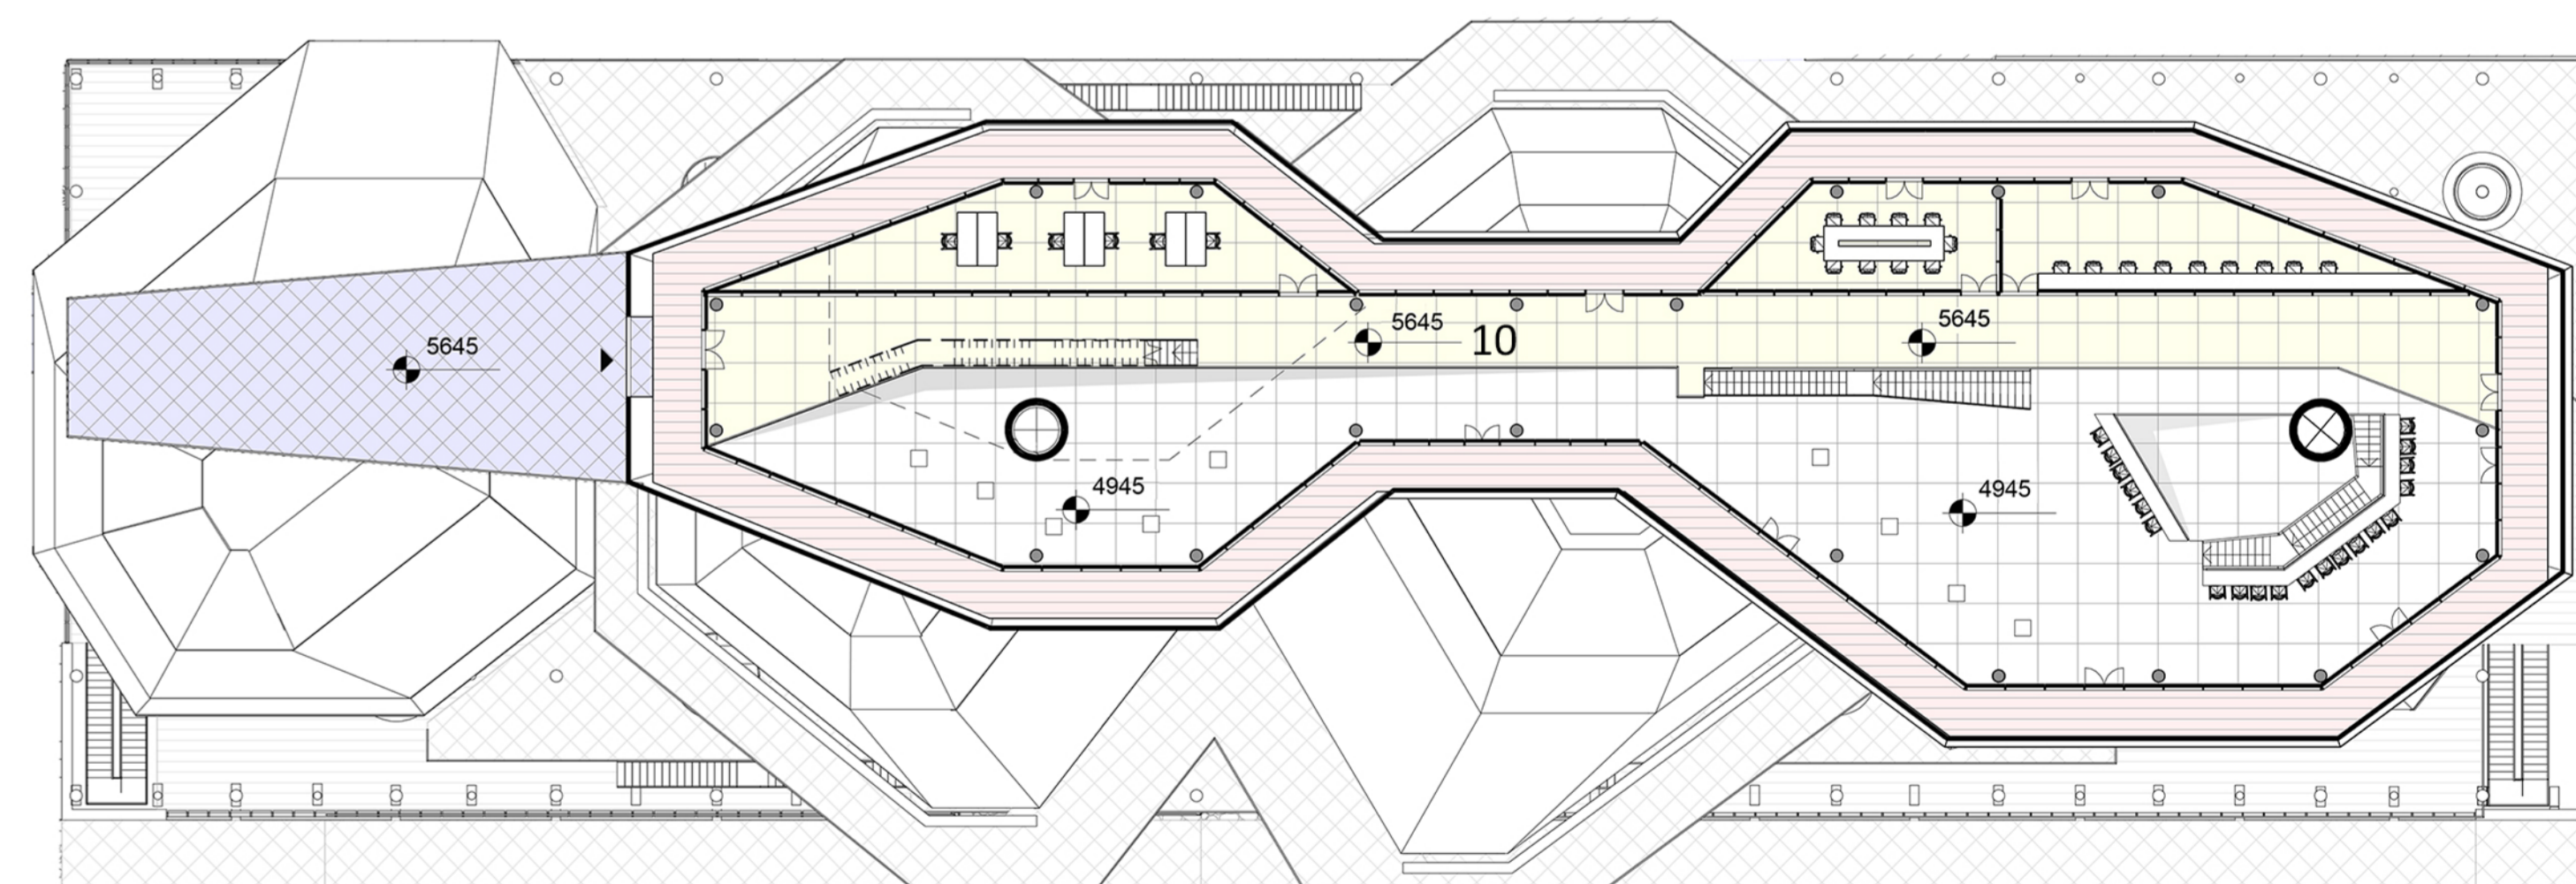

Floor 9 1:250

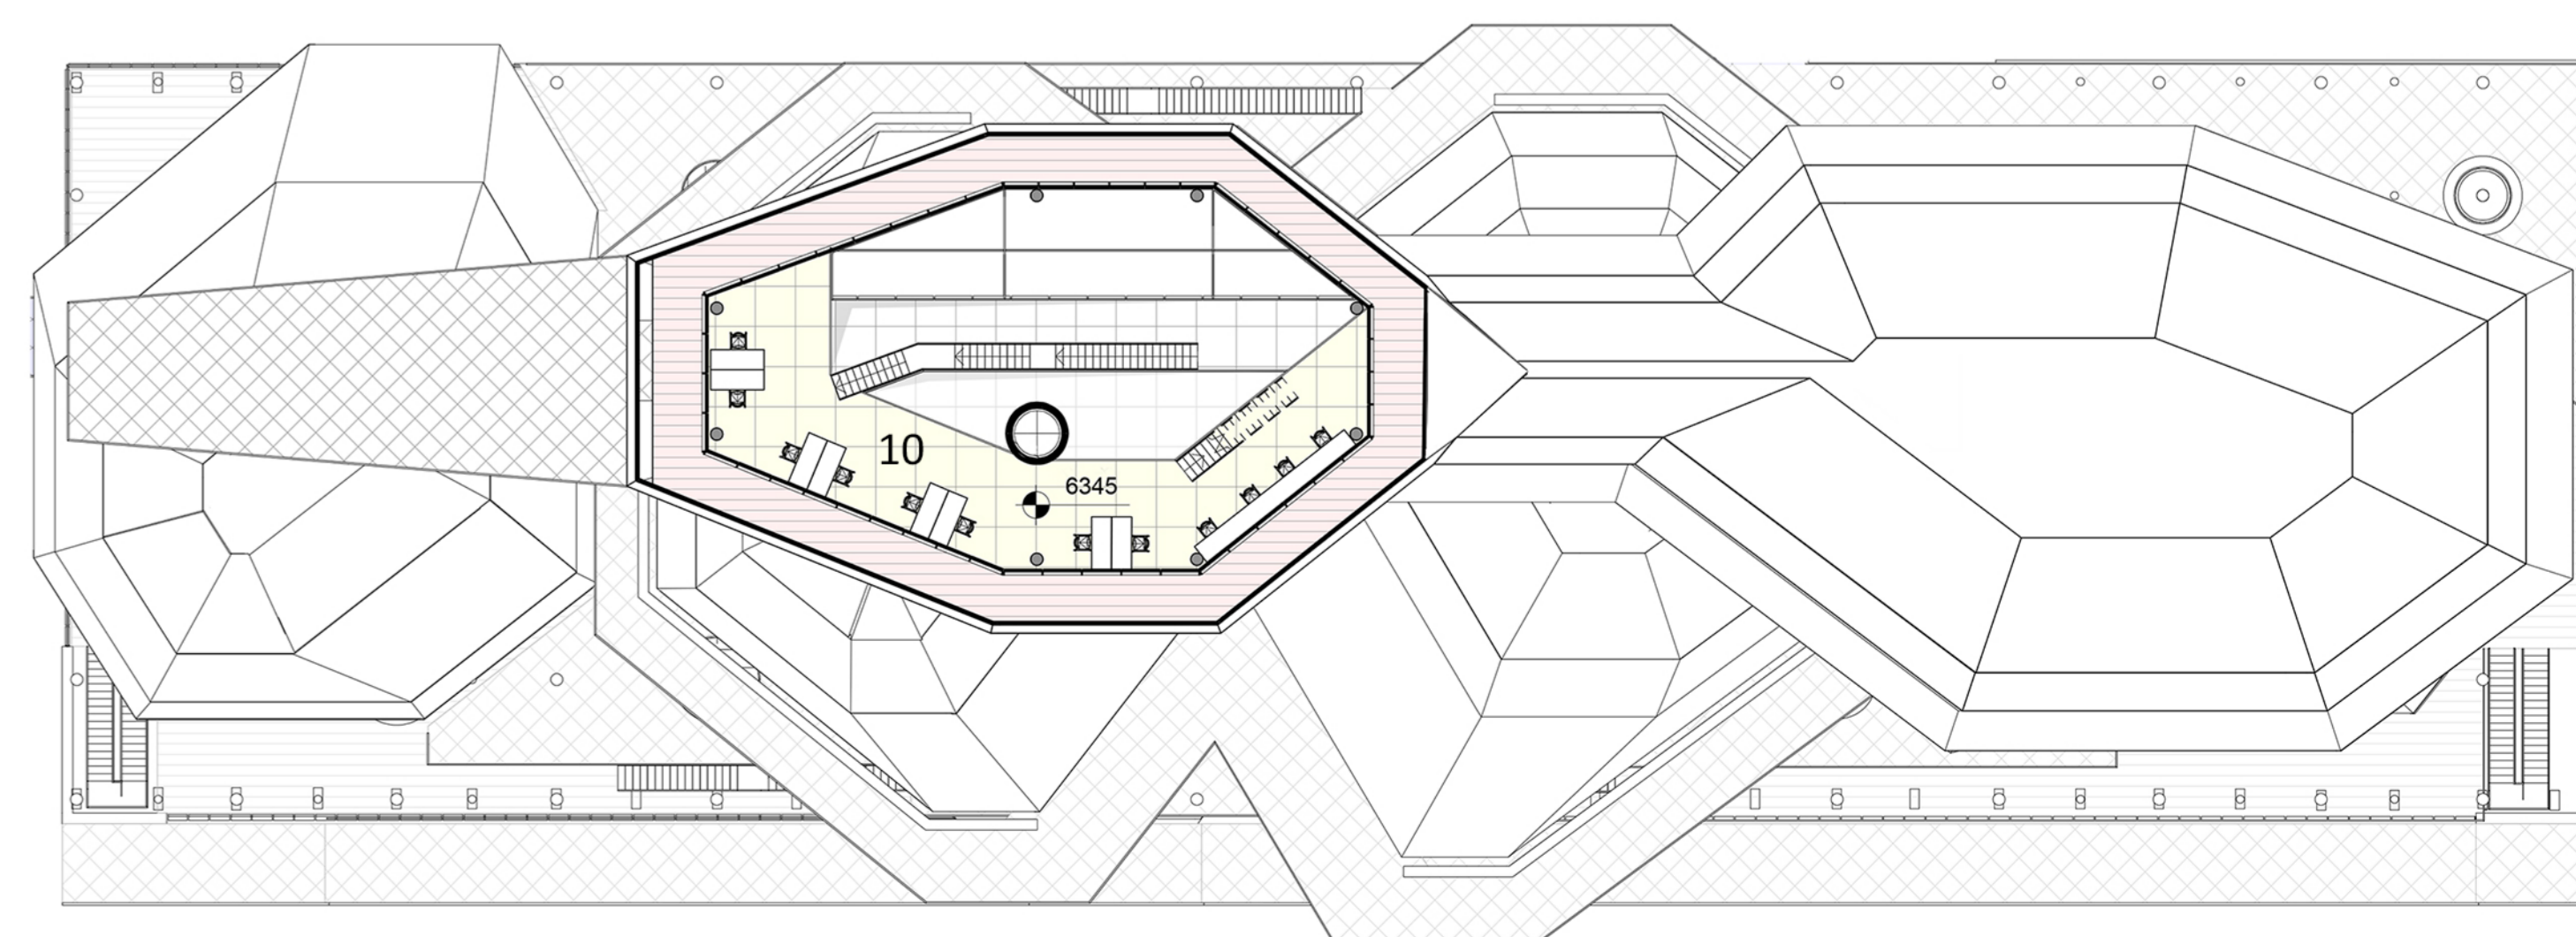

Floor 10 1:250

Legend

- Closed space (function)
- Shared Space
- Horizontal movement + open balconies
- 1** Catering, restaurants, cafes (550 m2)
- 2** Workshops (500 m2)
- 3** Media library, study rooms (500 m2)
- 4** Administrative offices of the Rectorate in connection to research (450 m2)
- 5** Info services, entrance area (350 m2)
- 6** Technical background (500 m2)
- 7** Multipurpose space (1000 m2)
- 8** Exhibition space
- 9** Presentation (experiential) center of science and research (1000 m2)
- 10** Innovative interdisciplinary research center STU, startup center (3000 m2)