



COOP AND TEAMWORK BUILDING



BY THE PLACEMENT OF THE COOP BUILDING, TAKING INTO ACCOUNT THE FREE MOTION OF PASSENGERS

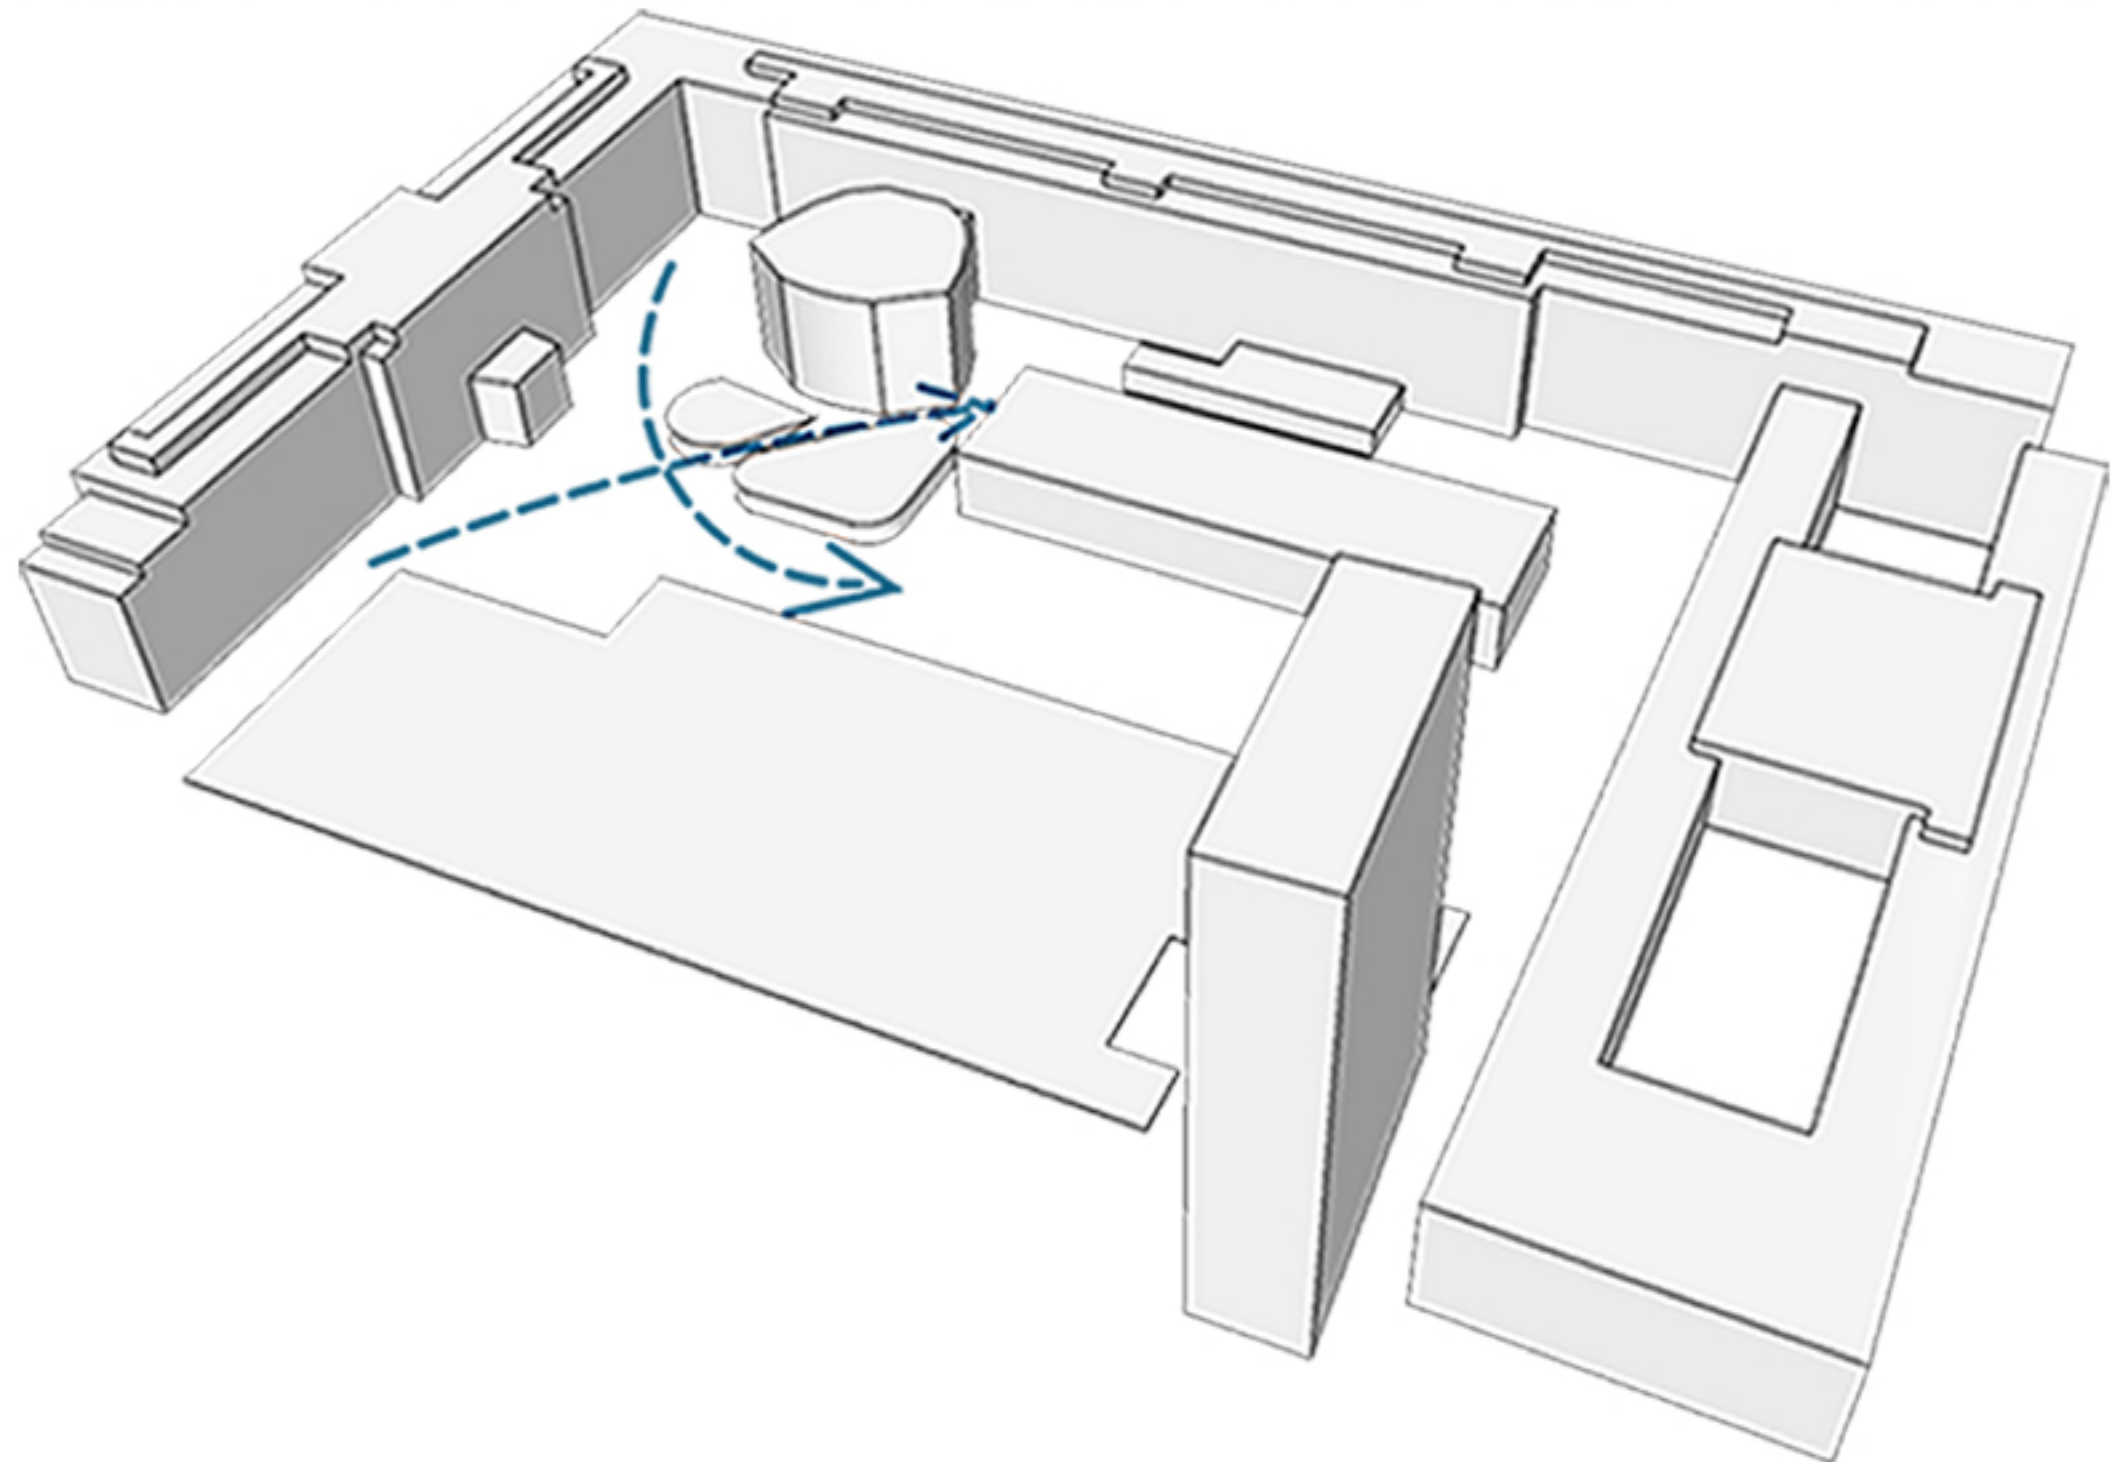


CONSIDERING THE DENSE BUILDING PLACEMENT, NATURAL LIGHT ONLY FROM SOUTH, SOUTHWEST

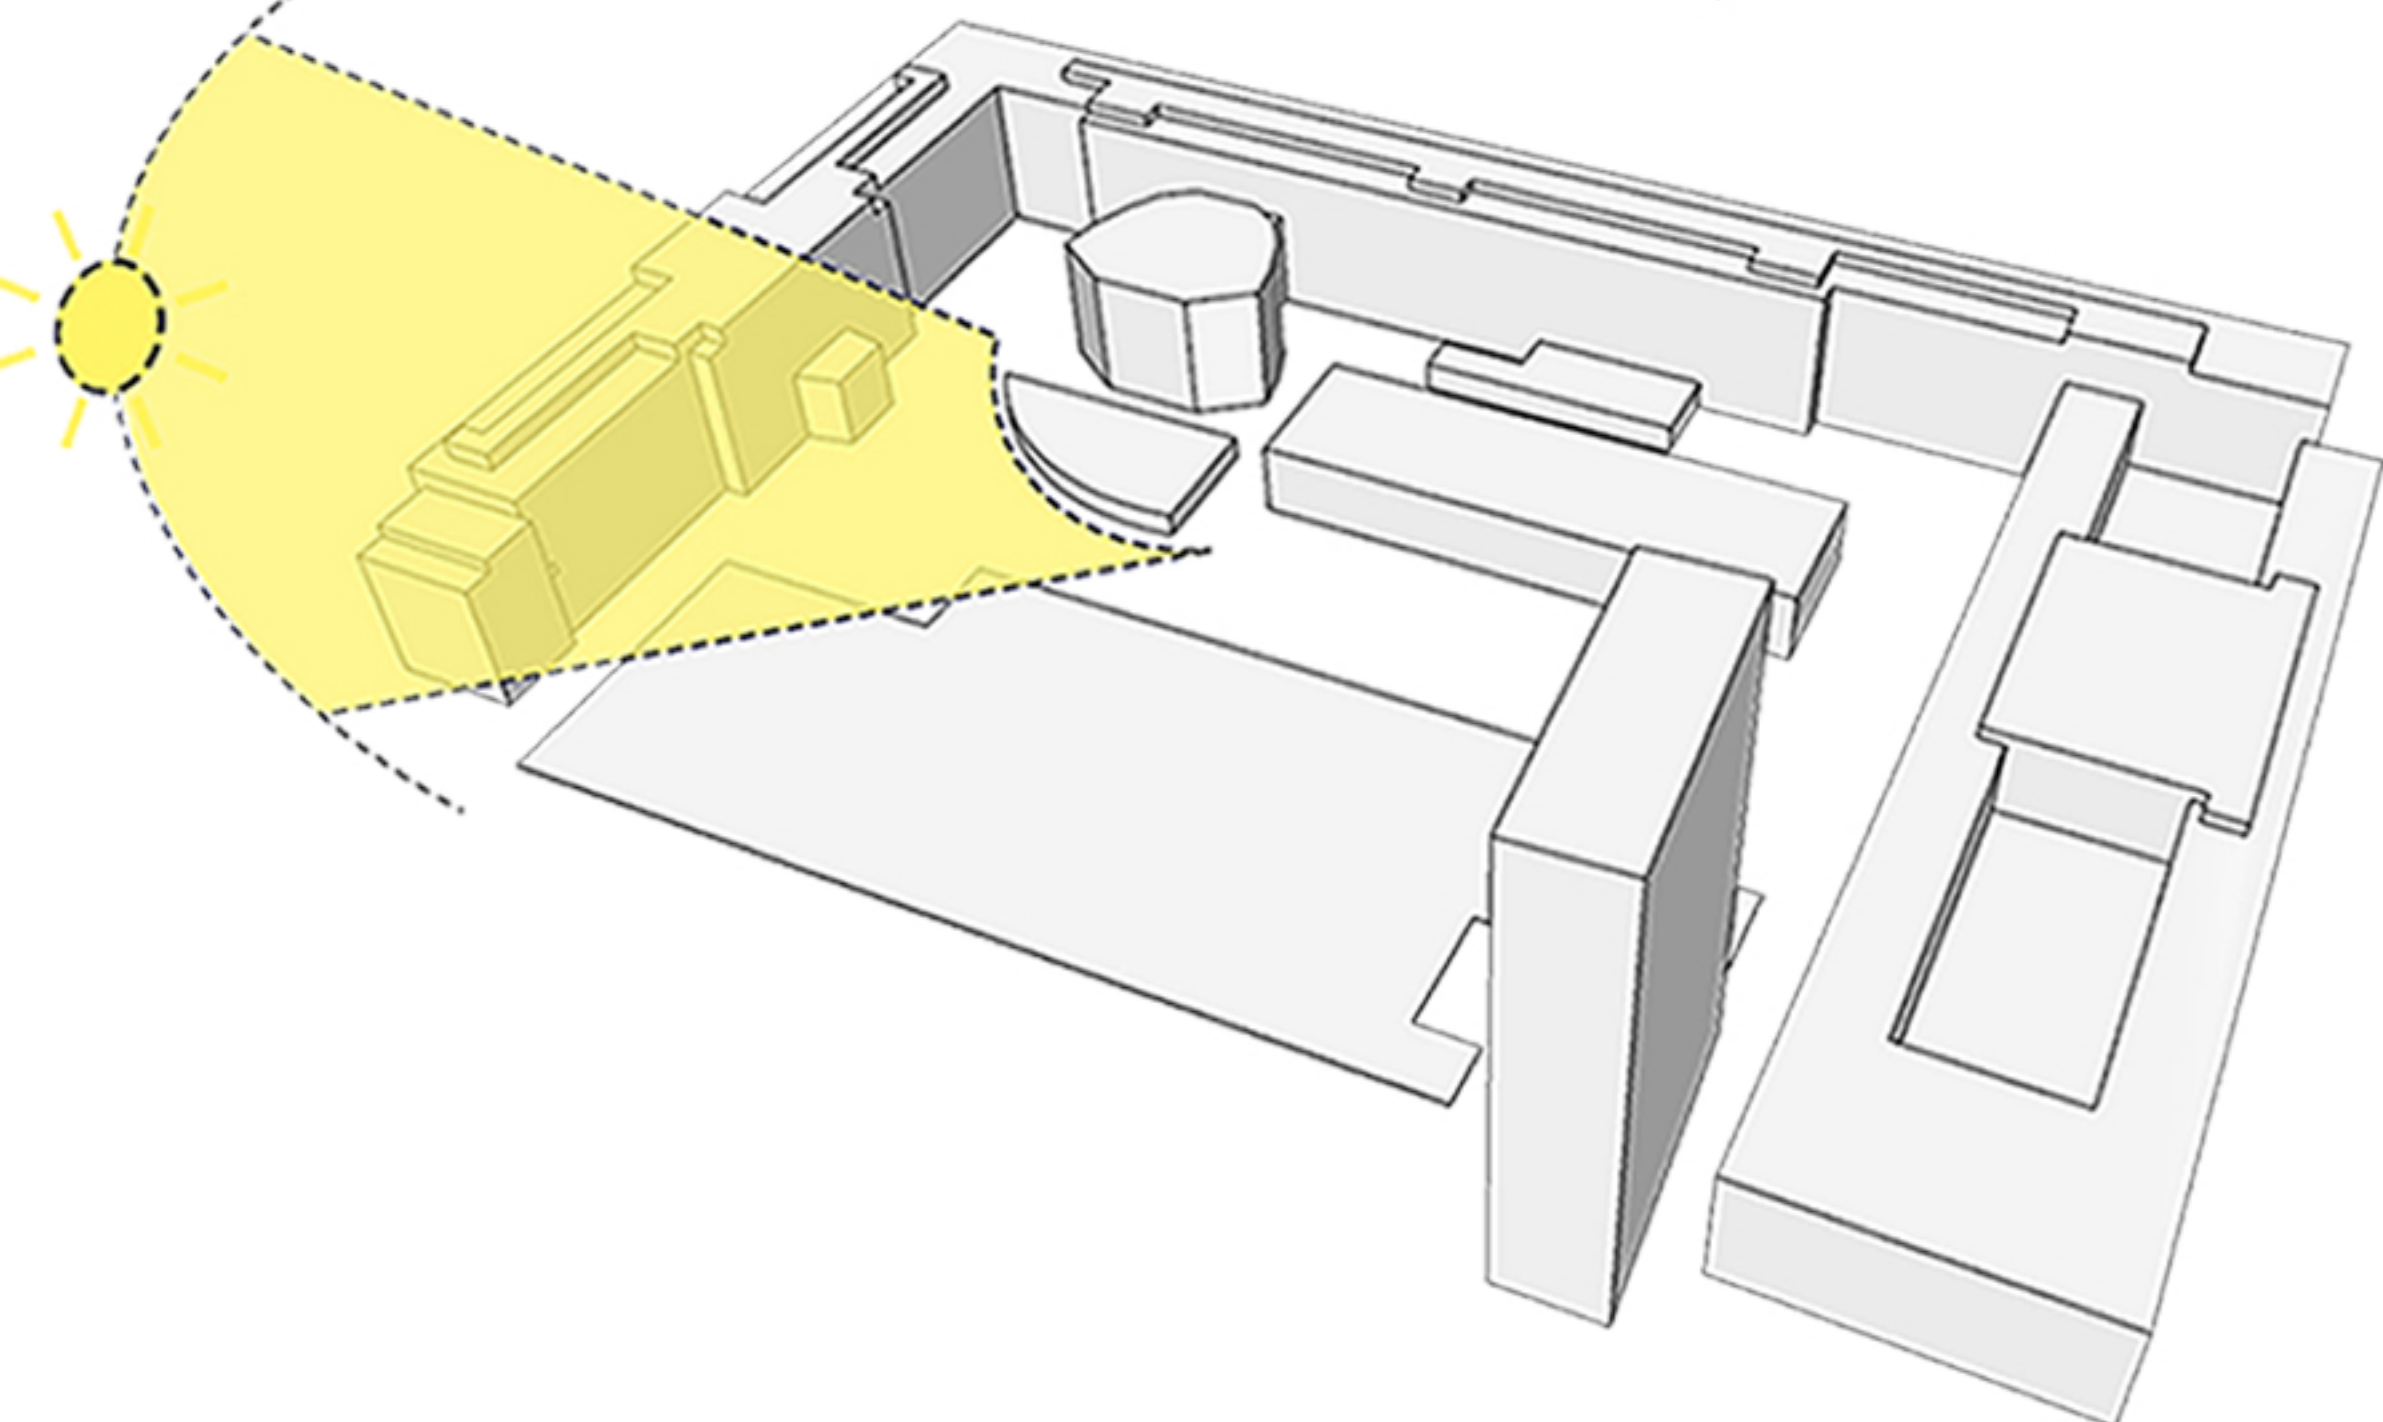


FACADE OF ARCHITECTURALLY VALUABLE BUILDING SHOULD NOT BE COVERED FROM THE ENTRY POINT

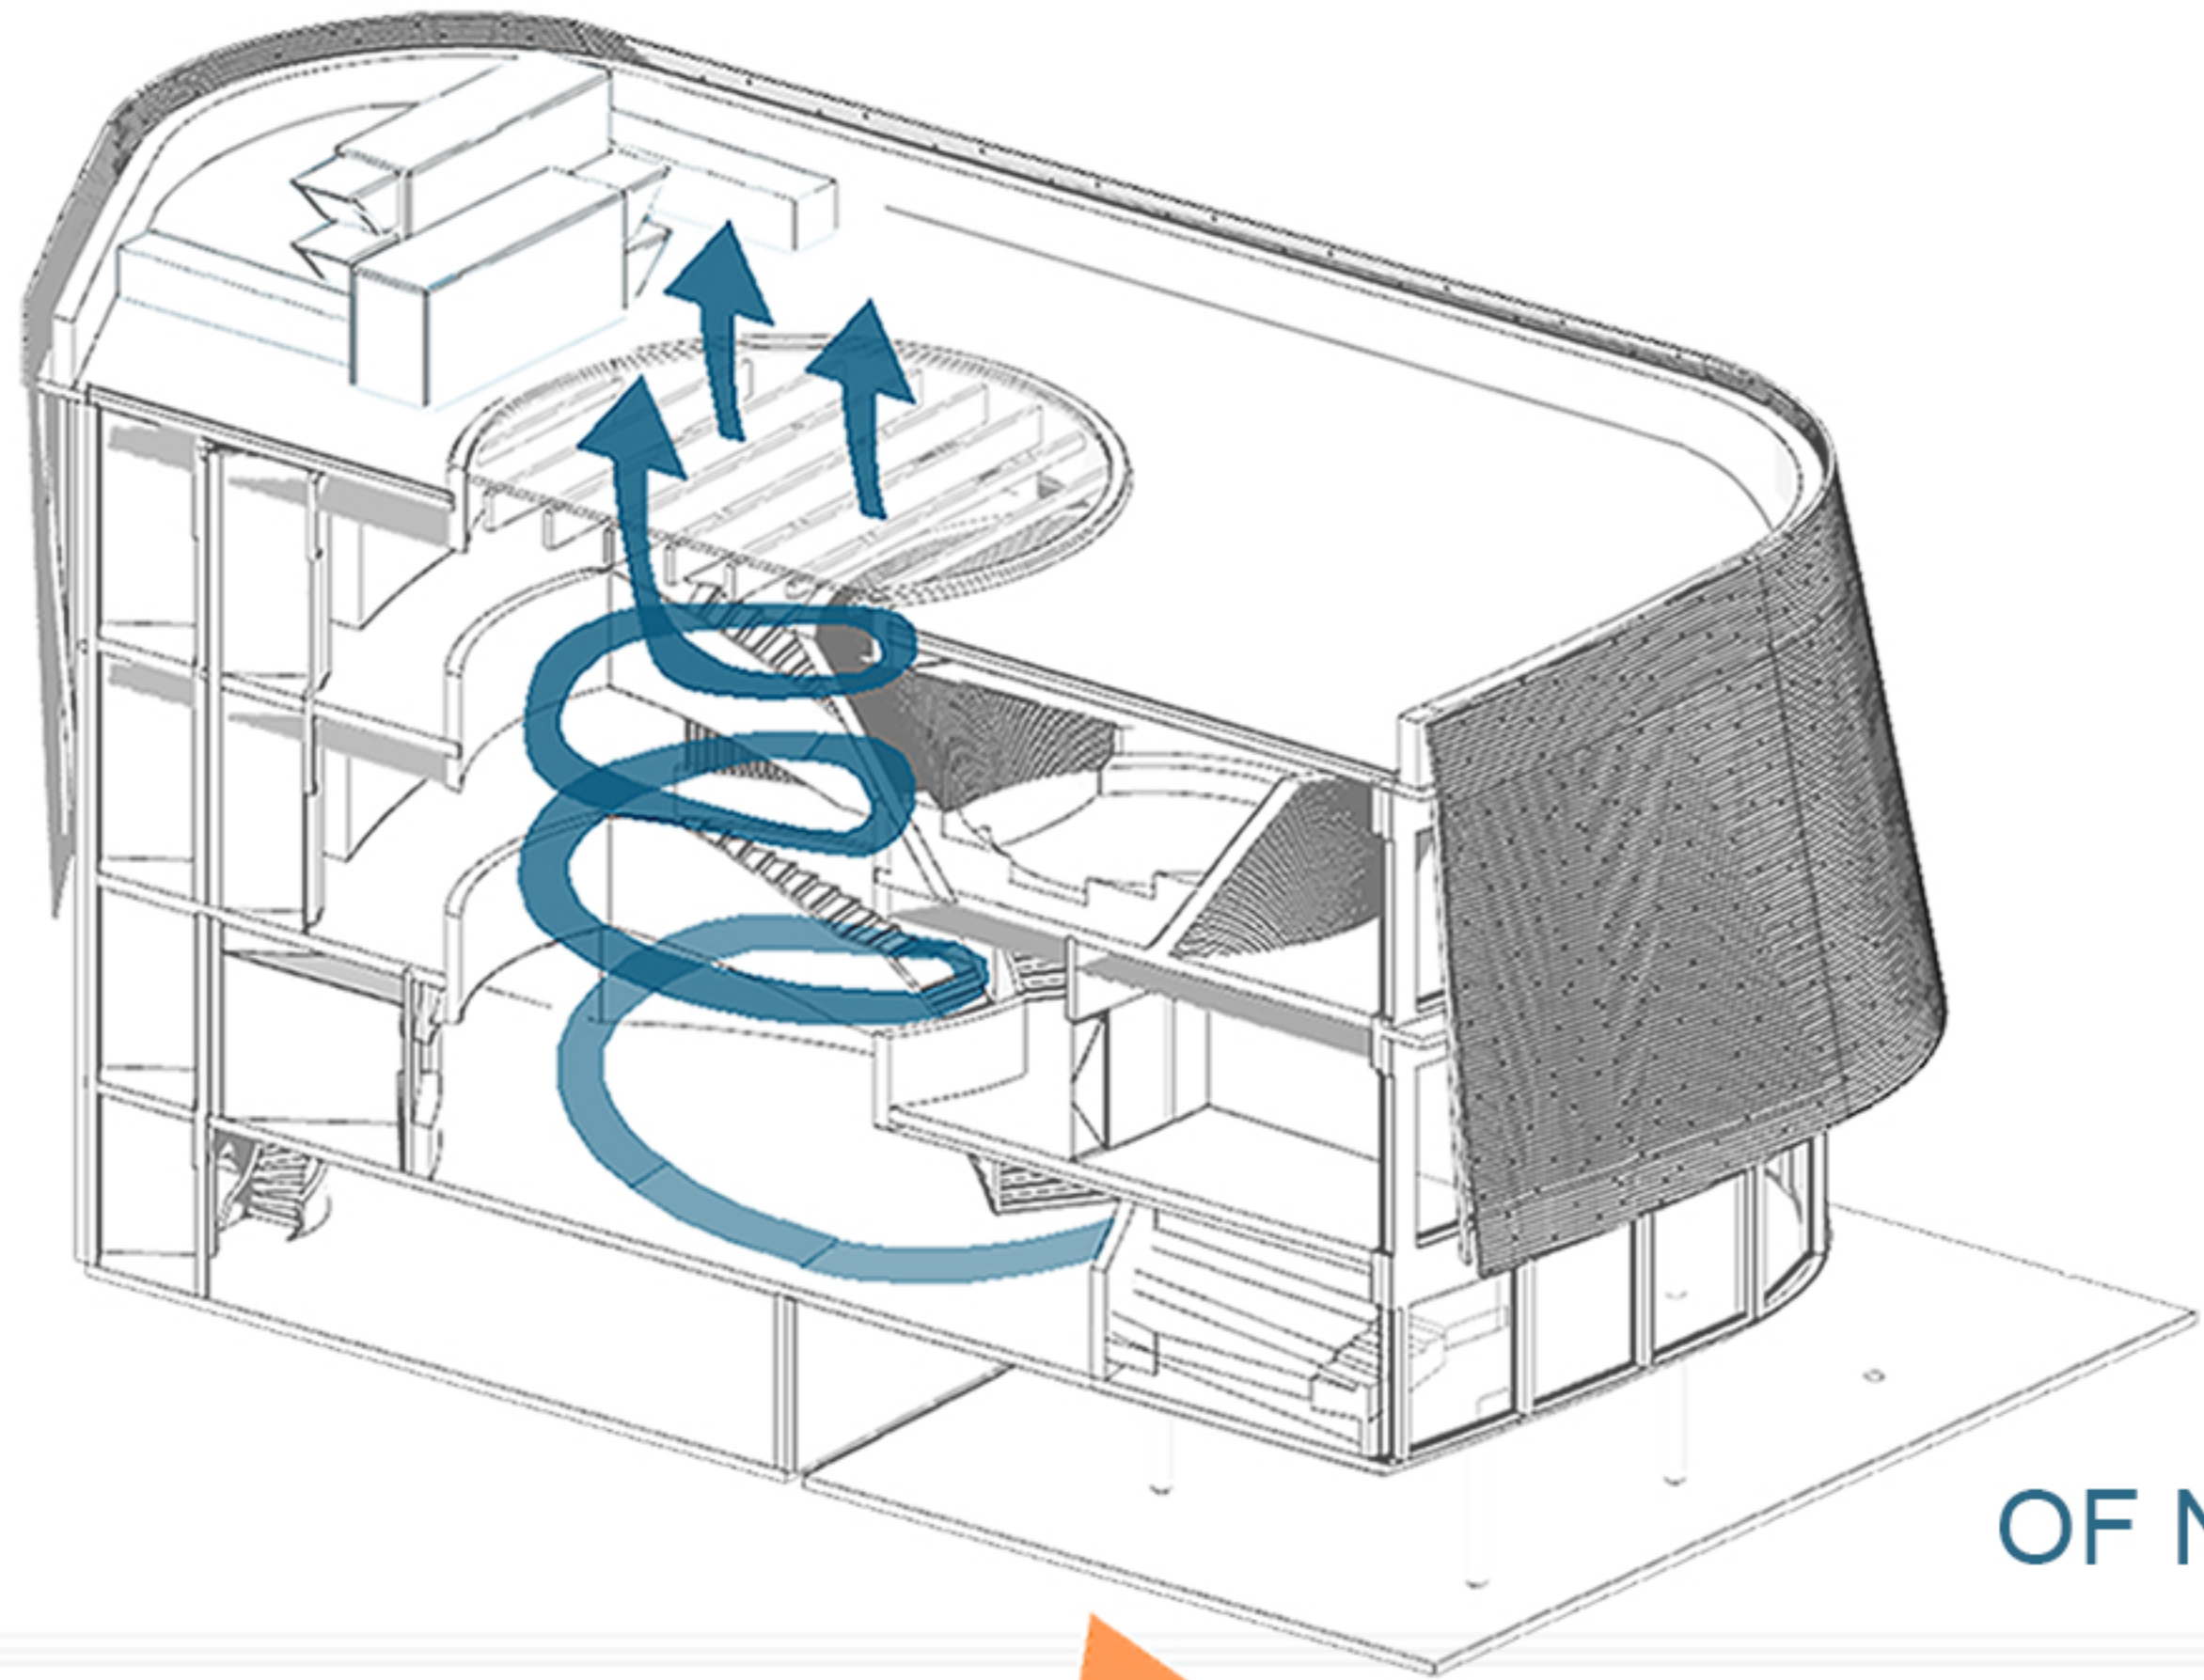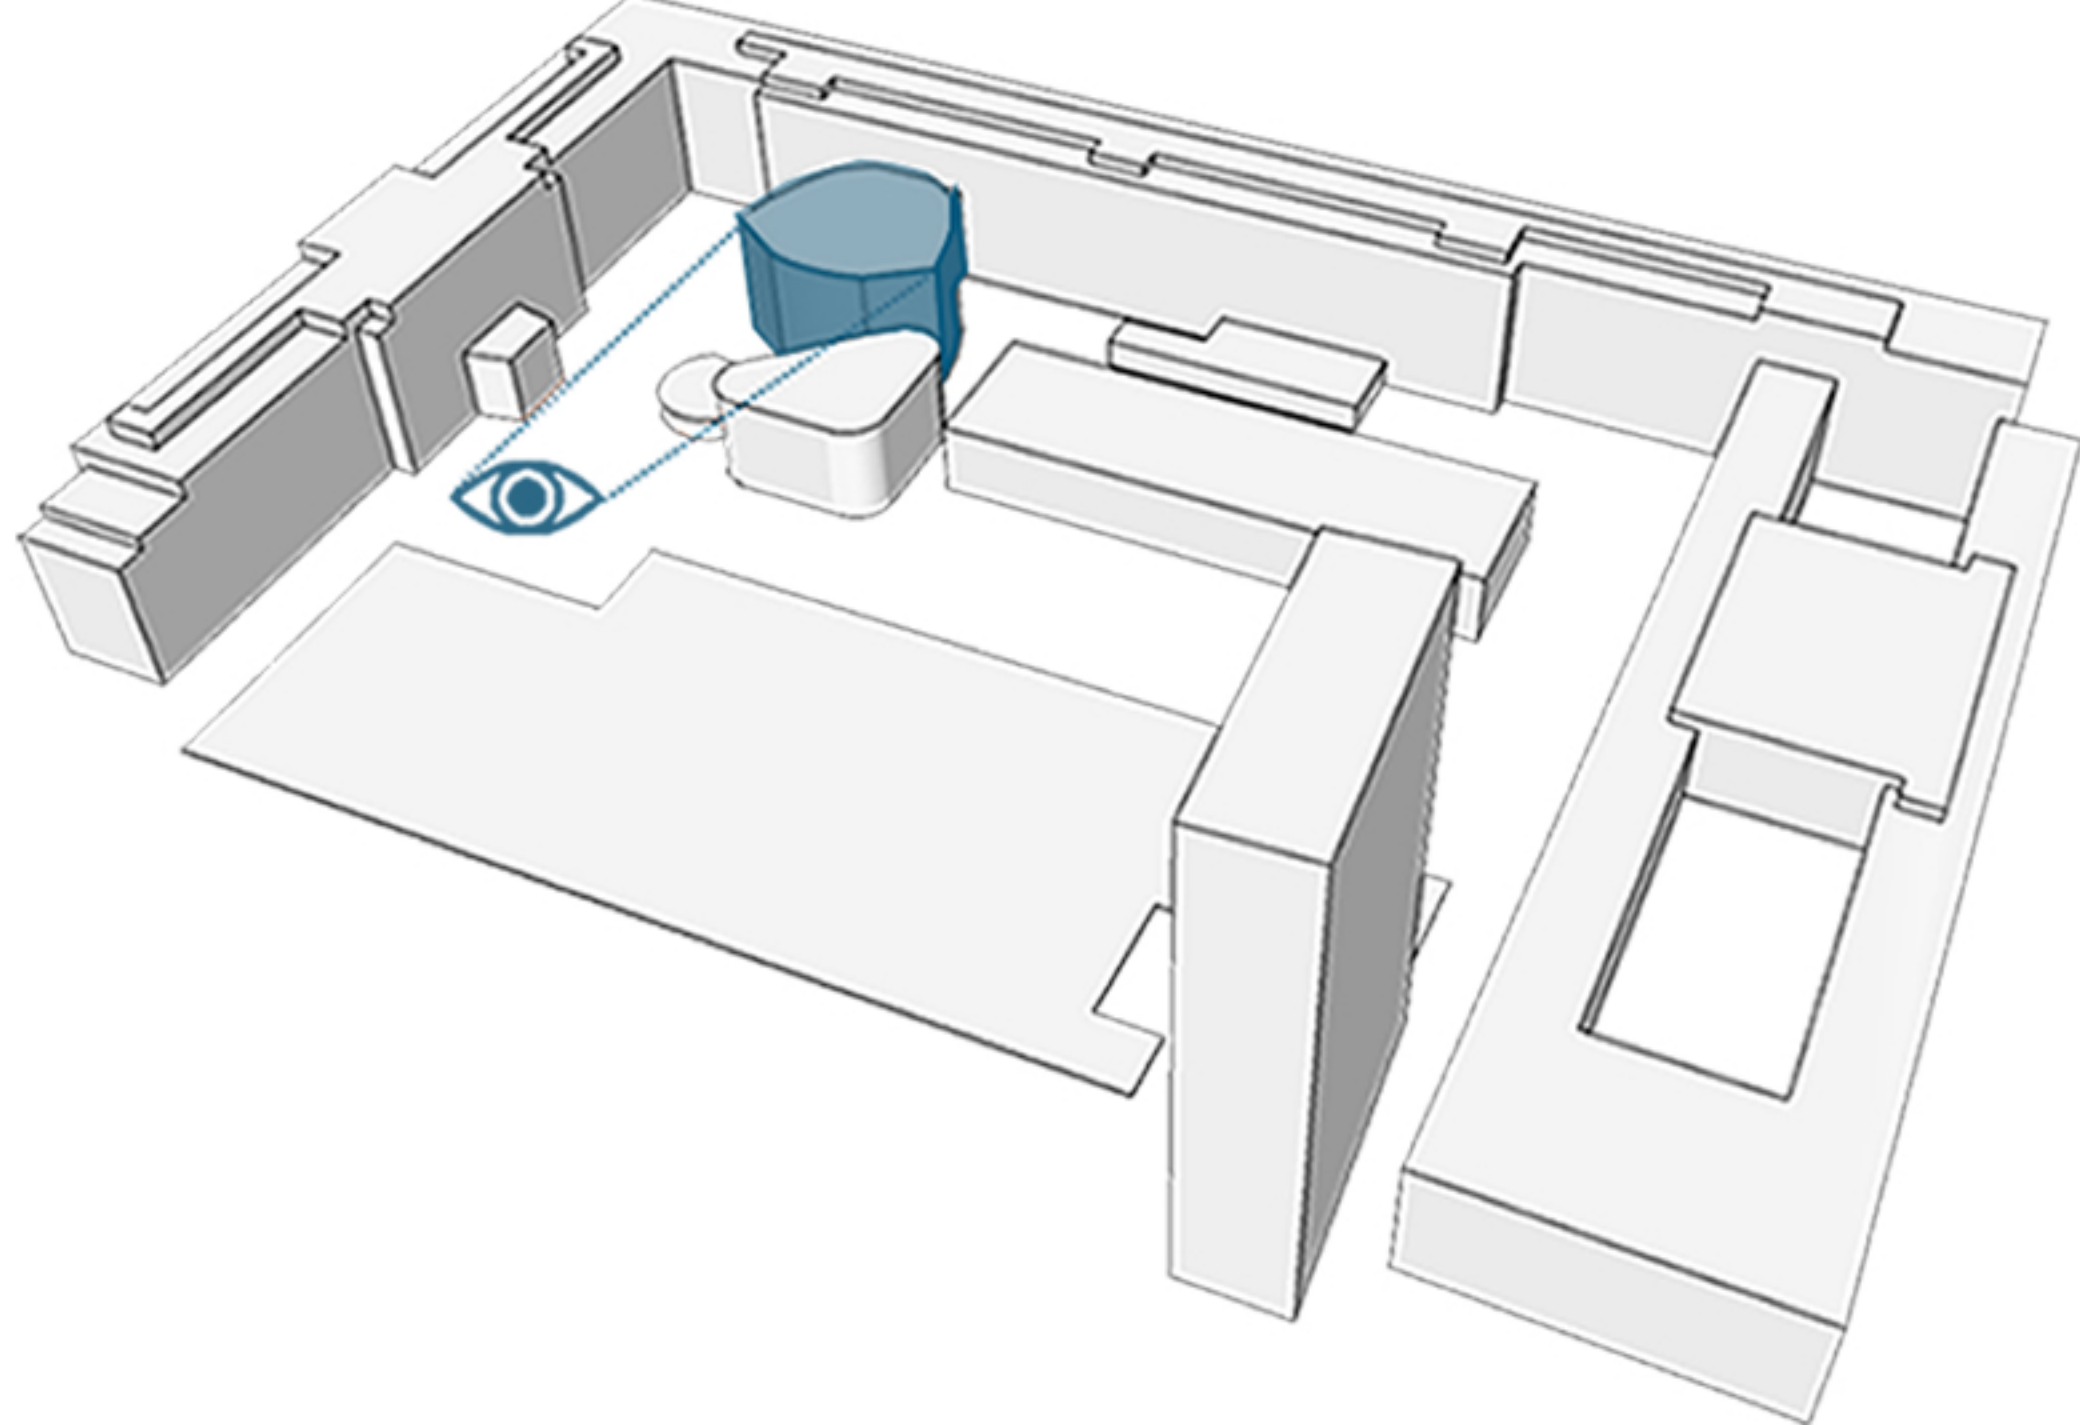

CONCEPT
OF NATURAL VENTILLATION

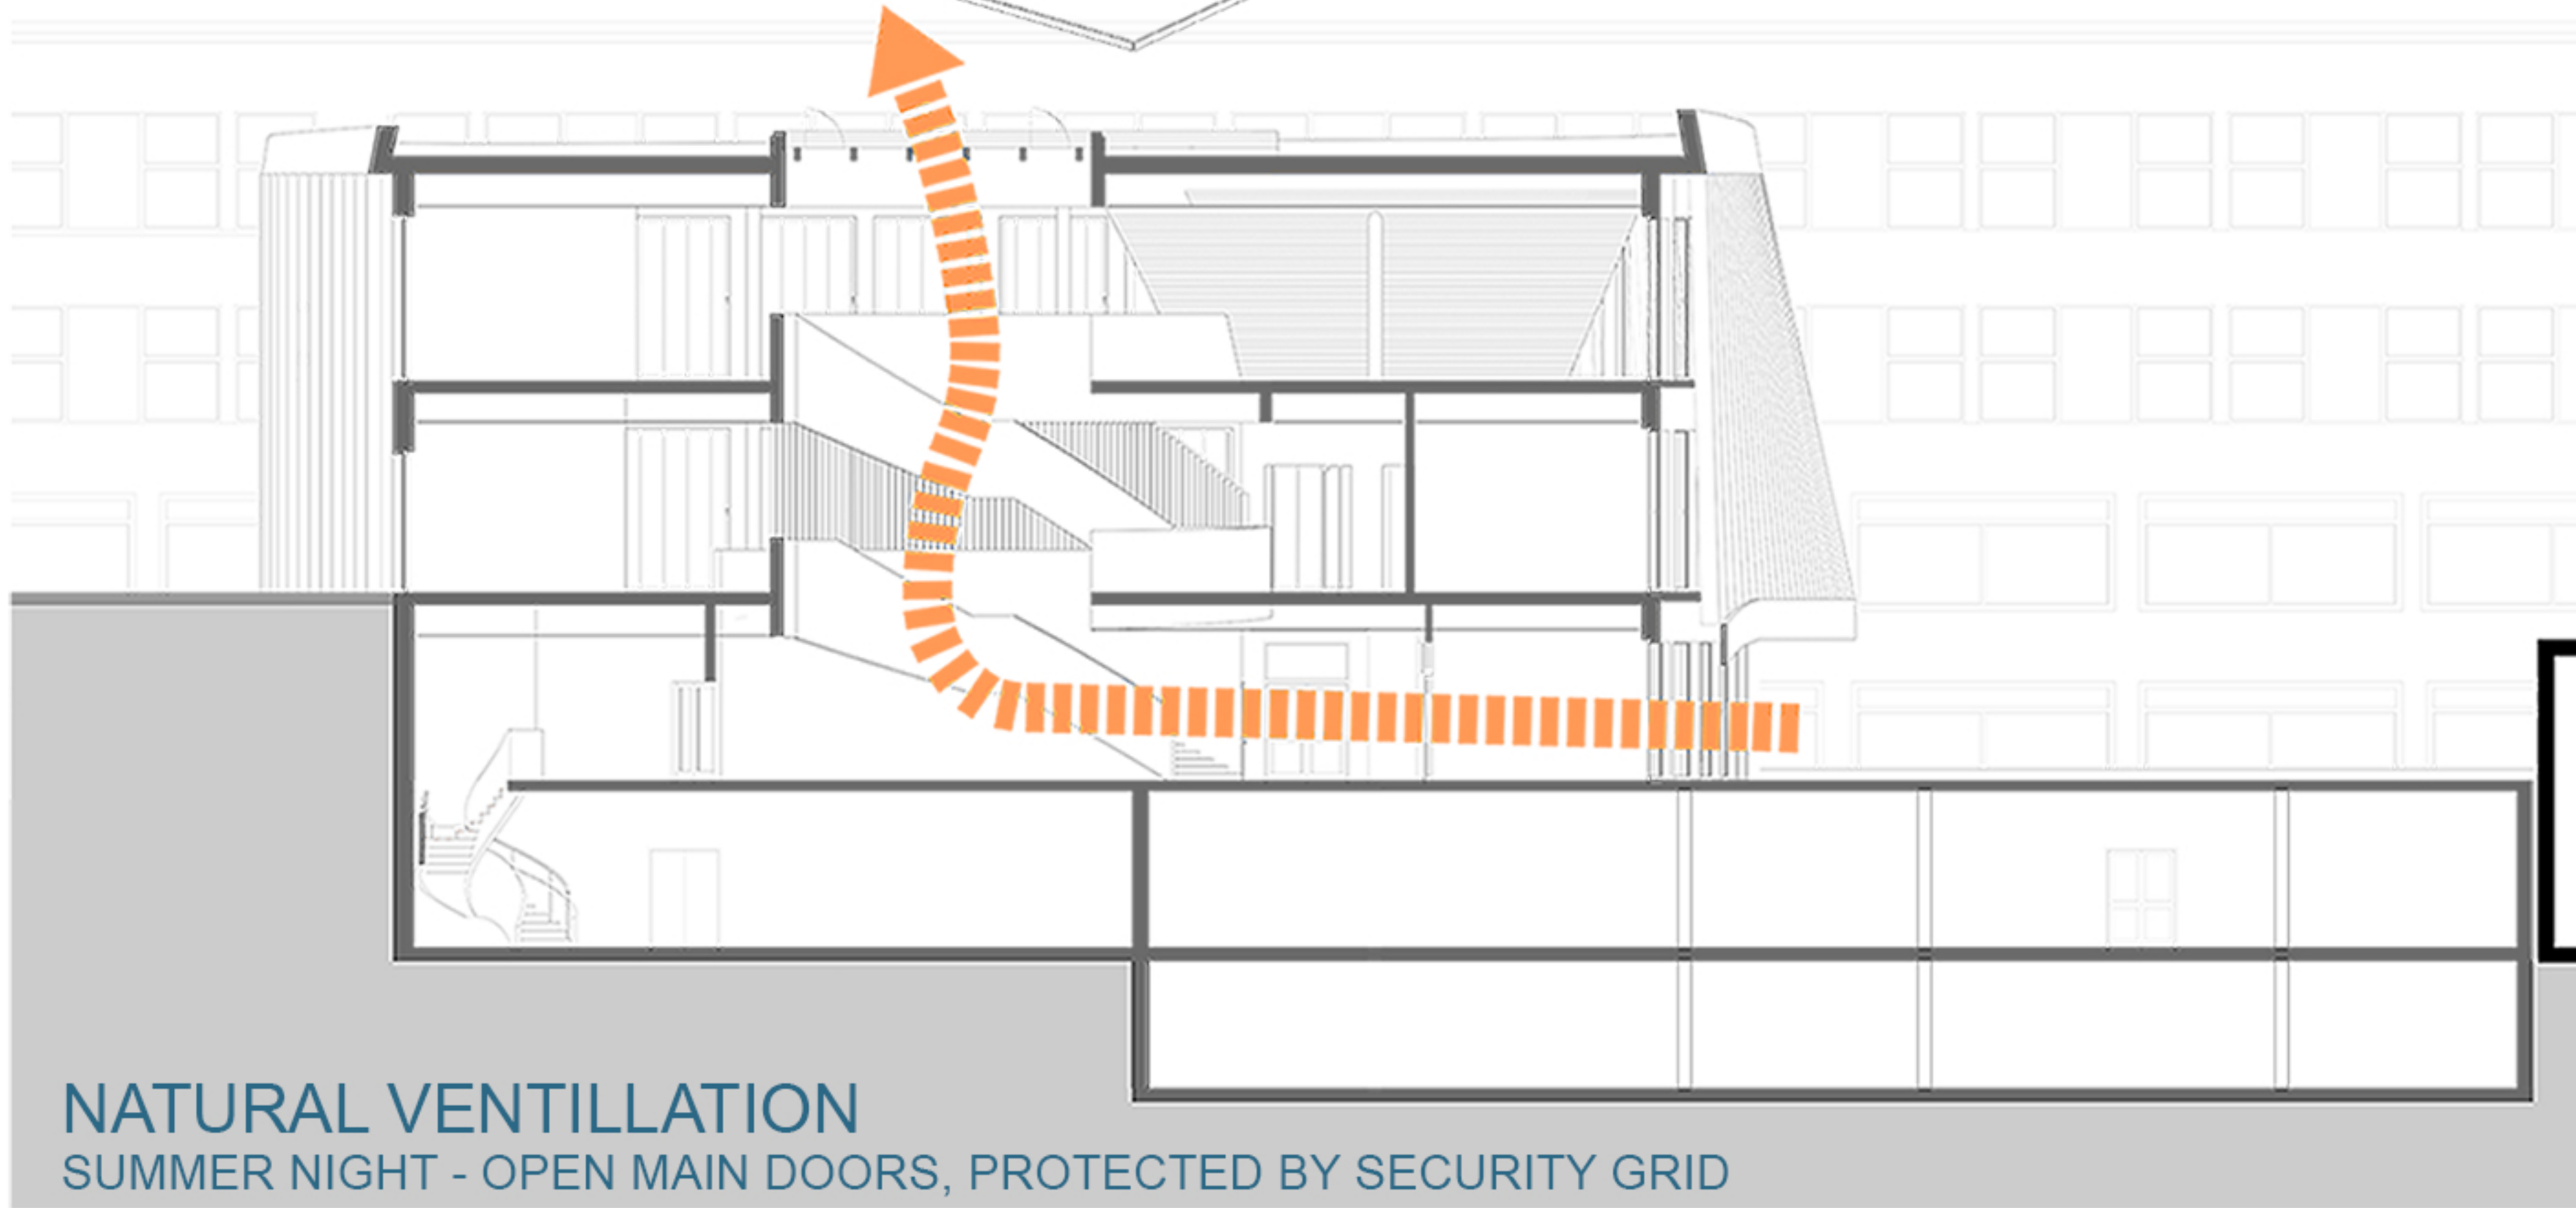

NATURAL VENTILLATION
SUMMER NIGHT - OPEN MAIN DOORS, PROTECTED BY SECURITY GRID

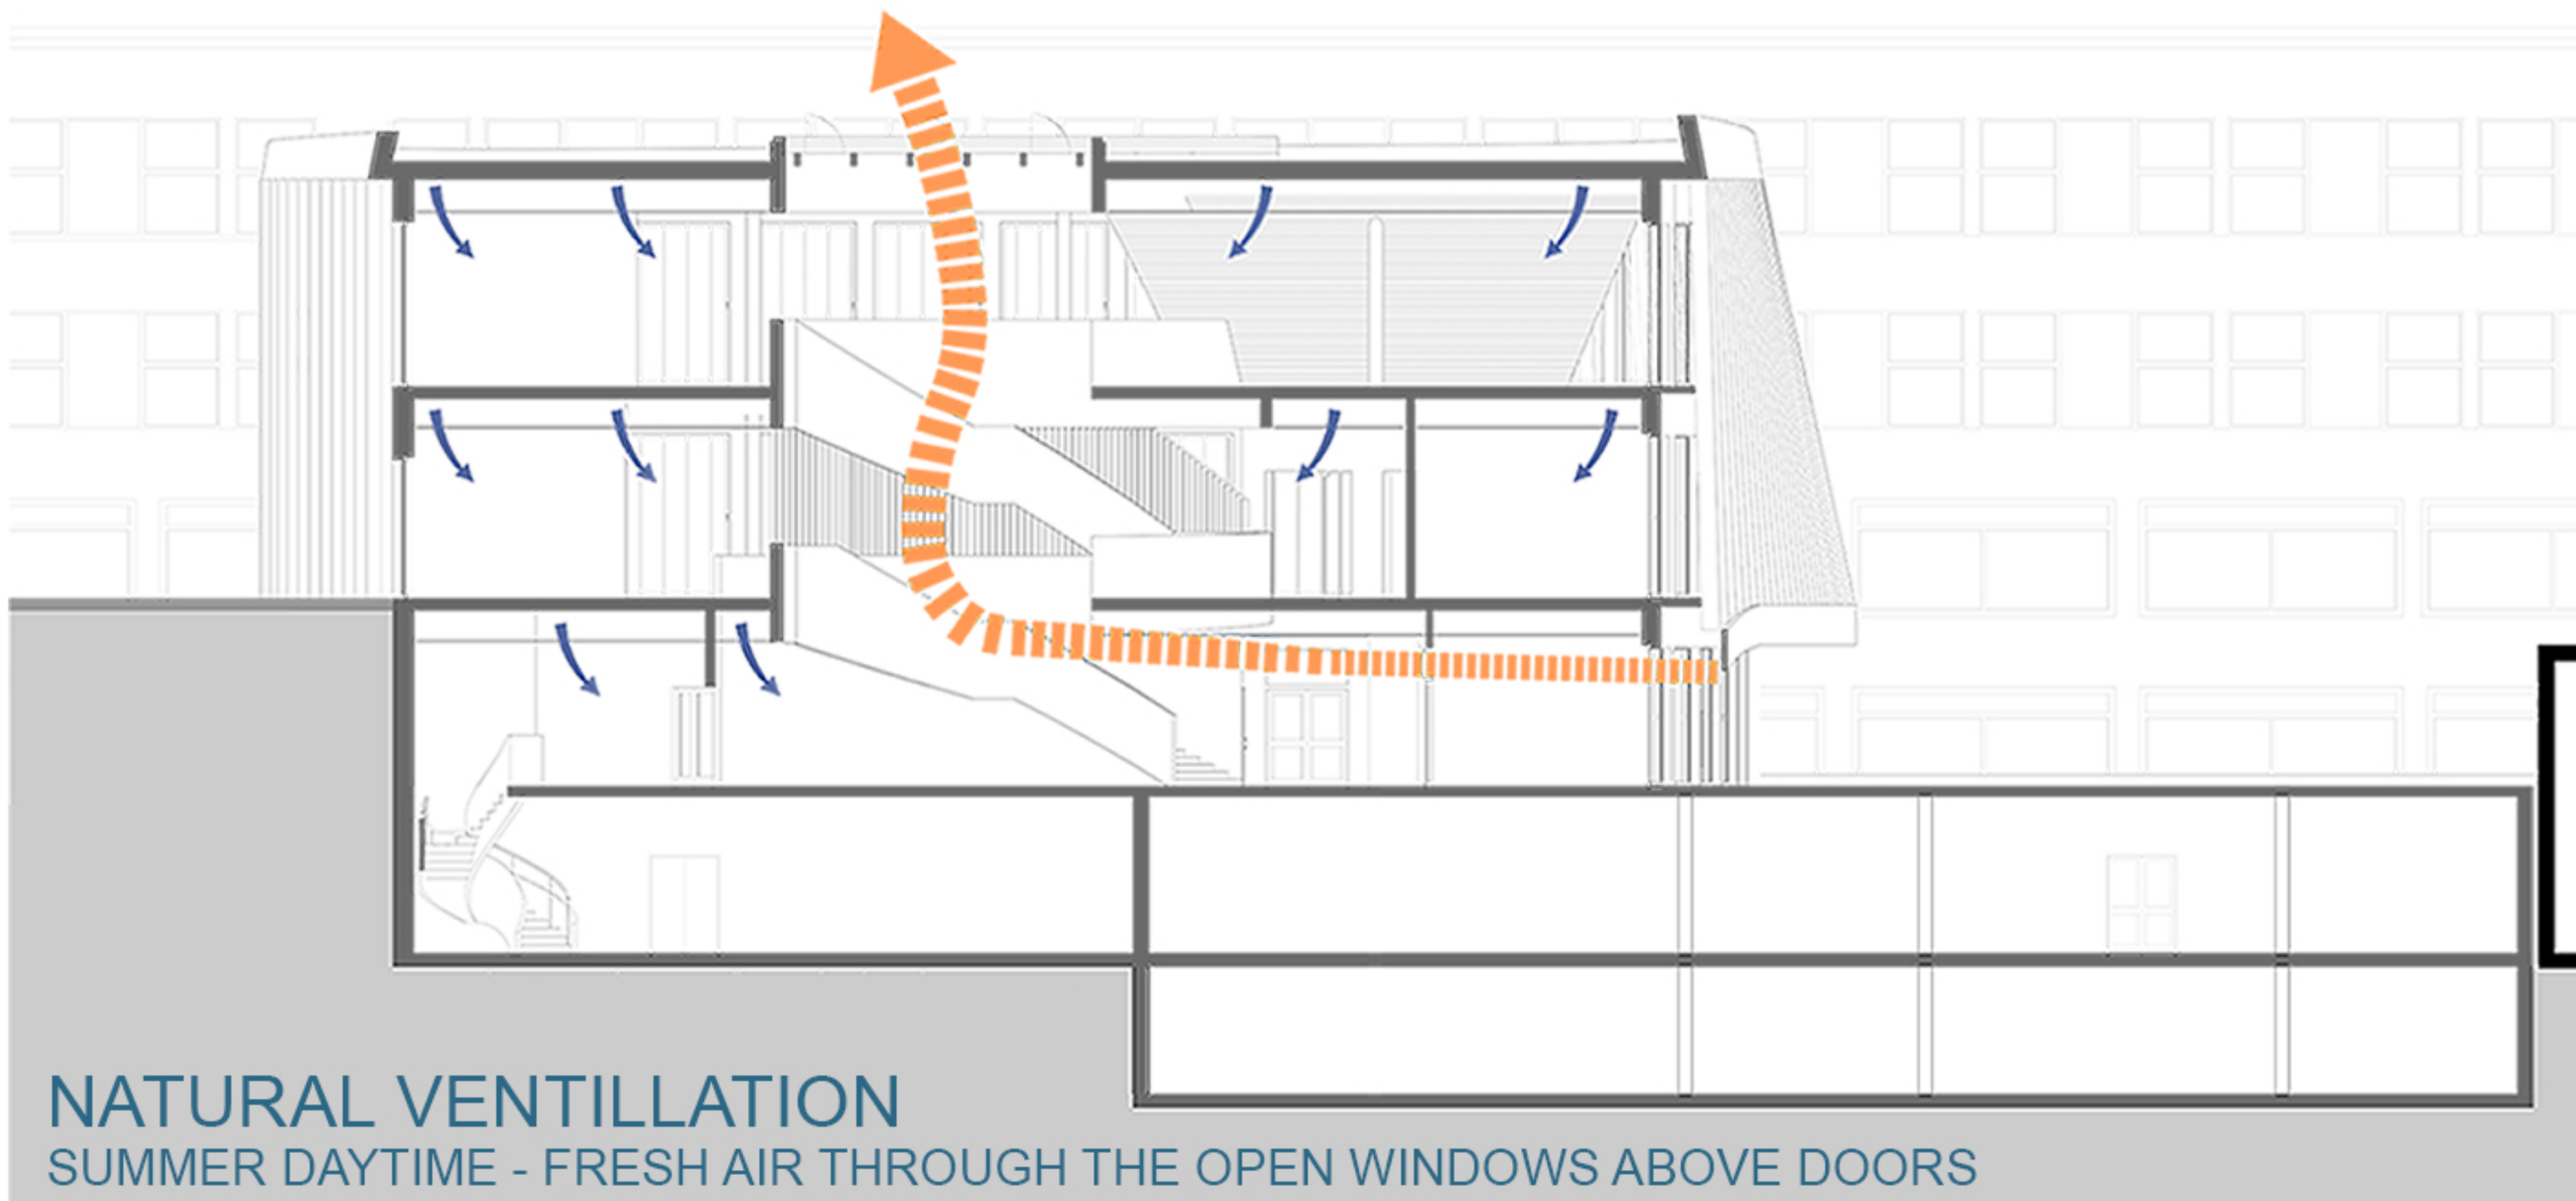

NATURAL VENTILLATION
SUMMER DAYTIME - FRESH AIR THROUGH THE OPEN WINDOWS ABOVE DOORS