

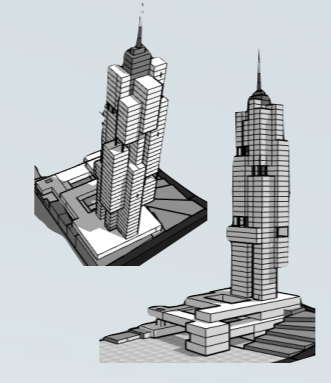








CONCEPT

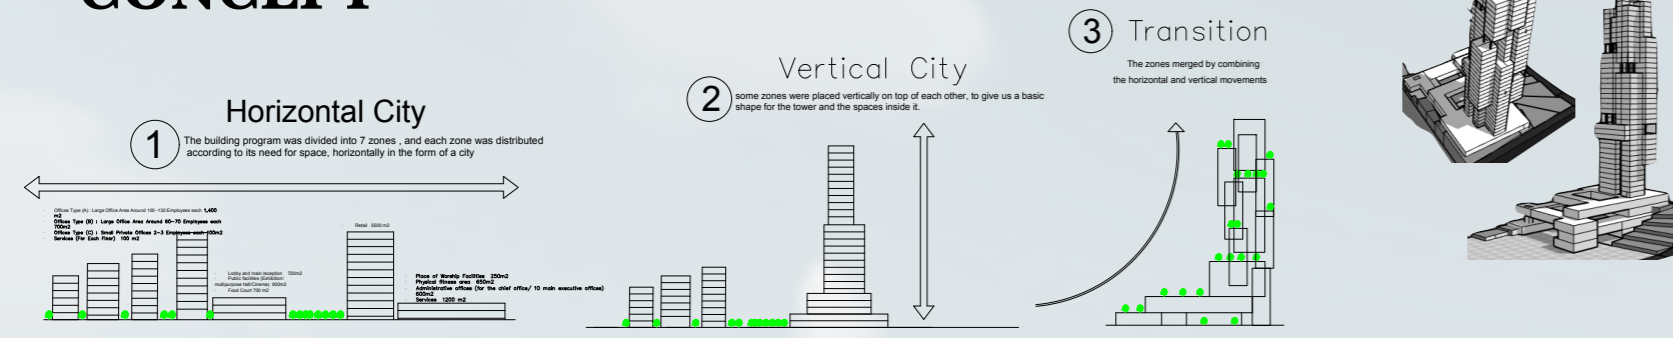

PLANS

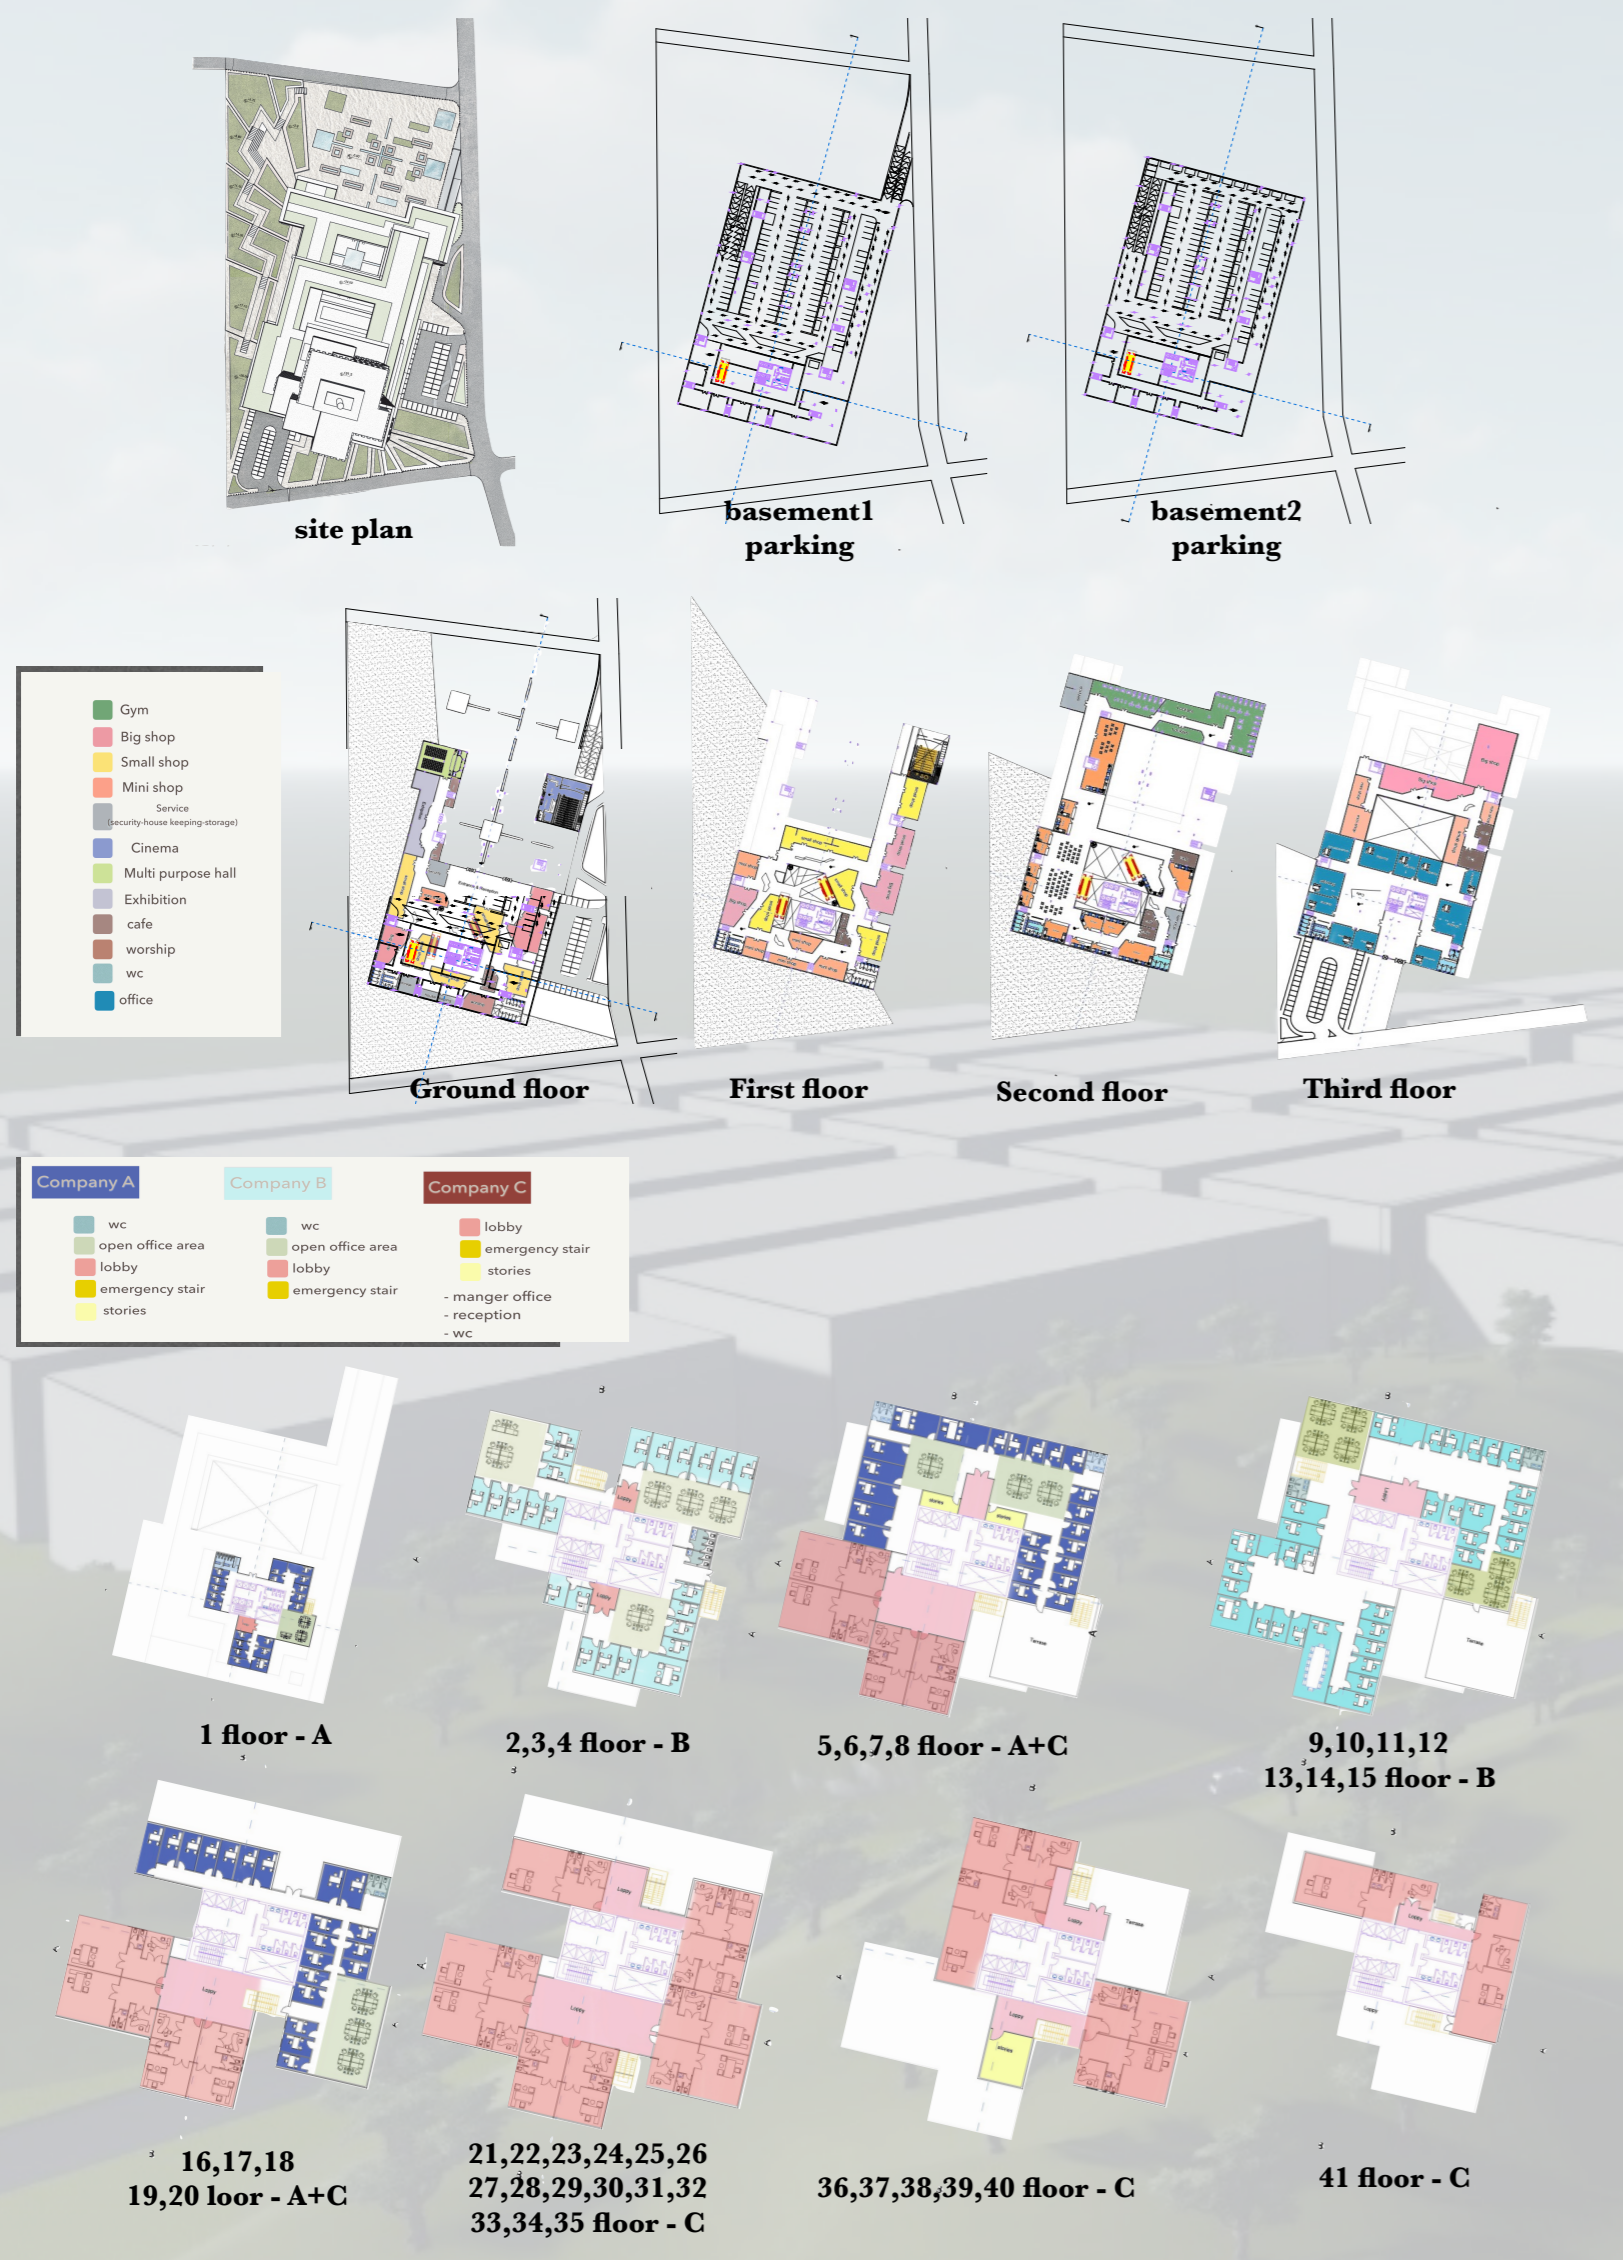

ARCHITECTURAL
DESIGN
DESIGN 7
MIXED USE TOWER
D.ASMA NIAZY
ARCH: FATIMAH
ZURIQAT
BY:
SARA INAYA
201710436
AHMAD TAAN
201510374

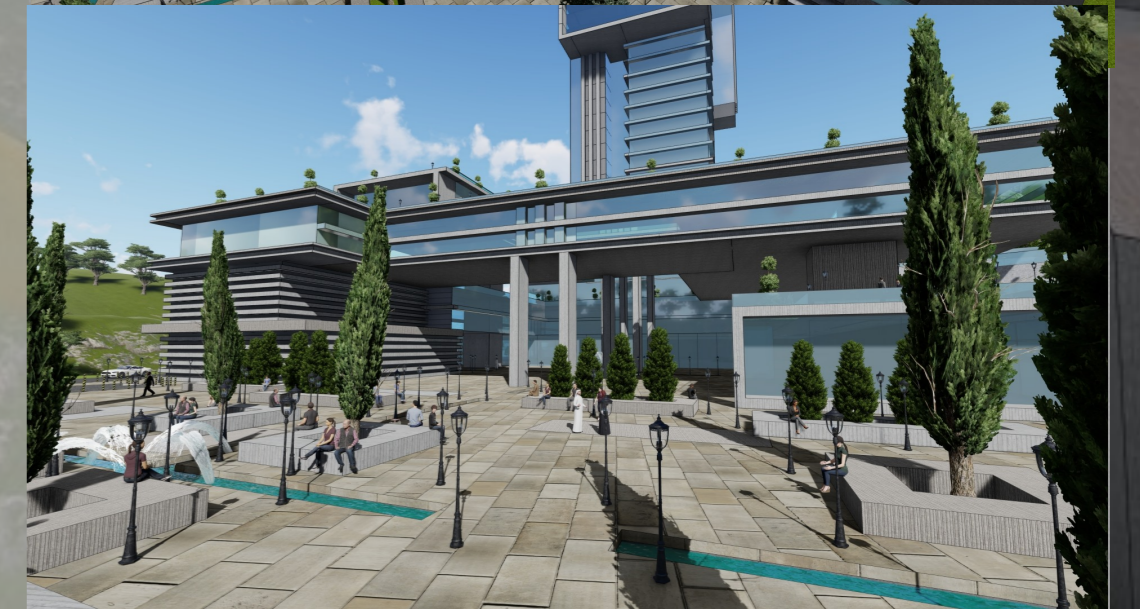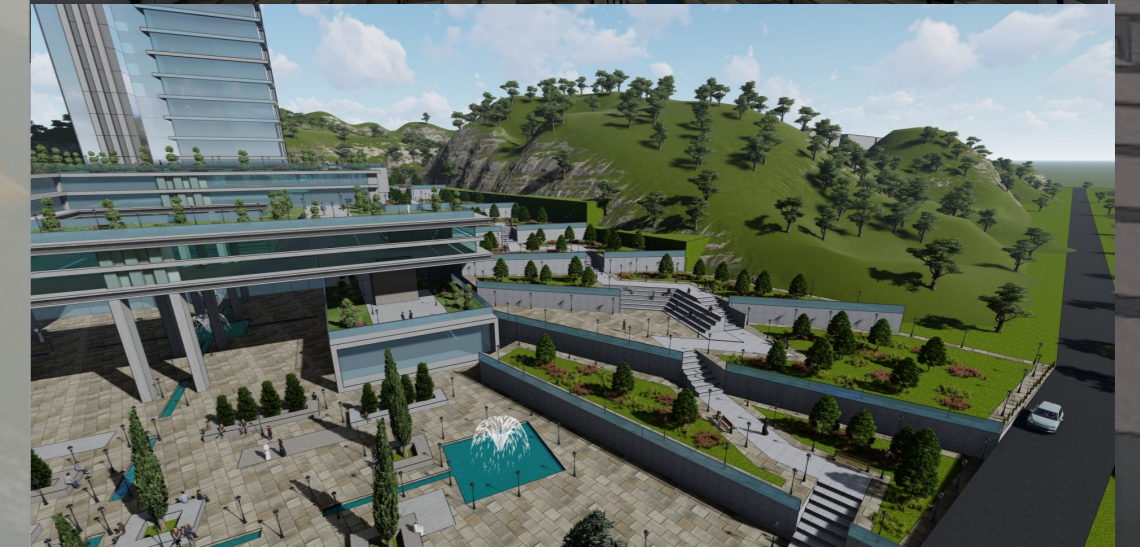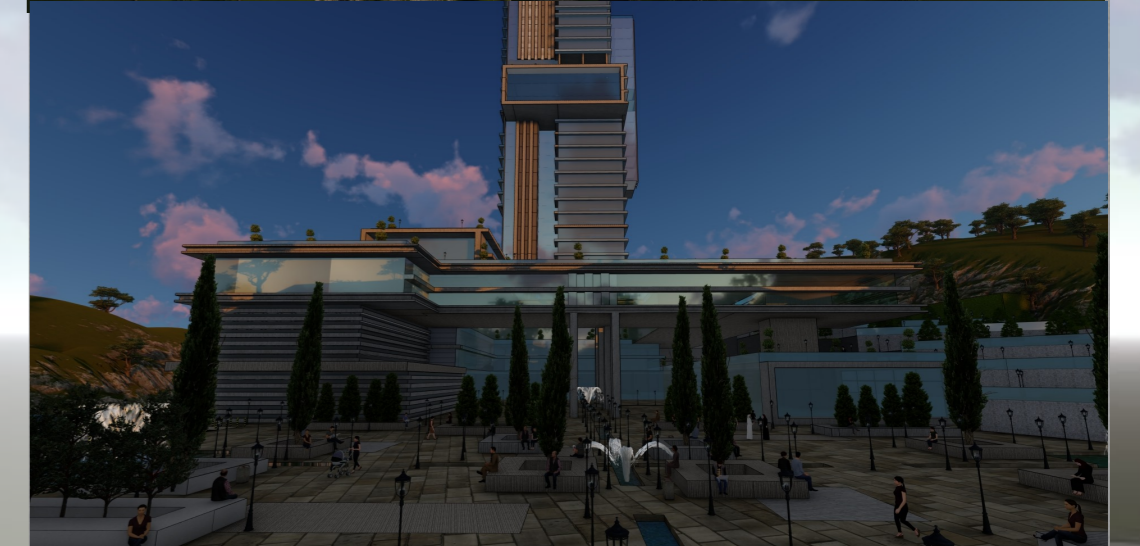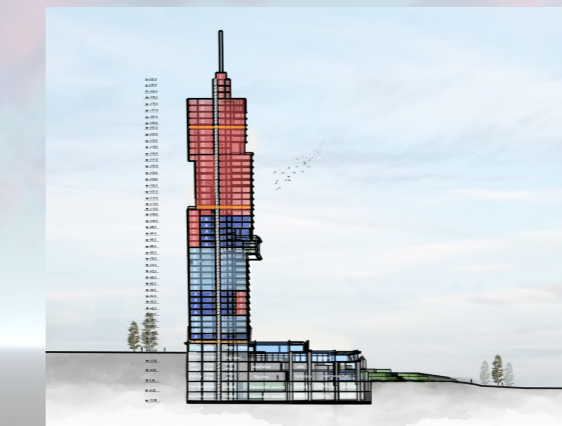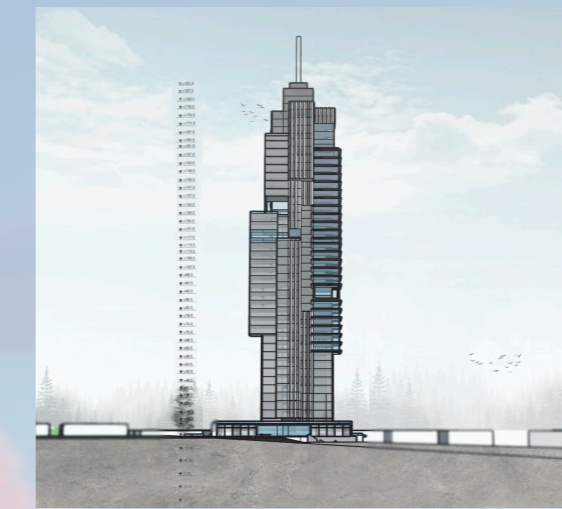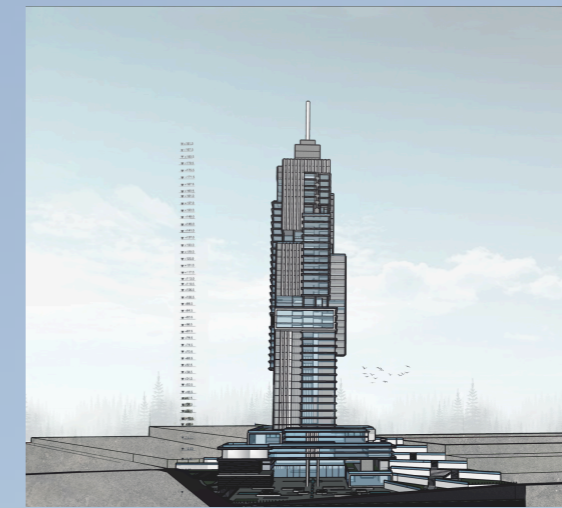

ARCHITECTURAL
DESIGN
DESIGN 7
MIXED USE TOWER
D.ASMA NIAZY
ARCH: FATIMAH ZURIQAT
BY:
SARA INAYA
201710436
AHMAD TAAN
201510374