



Lenda: Dizajn studio III




Prof: Mimoza Sylejmani
Ass: Safete Veliu
Ass: Grese Ramosaj

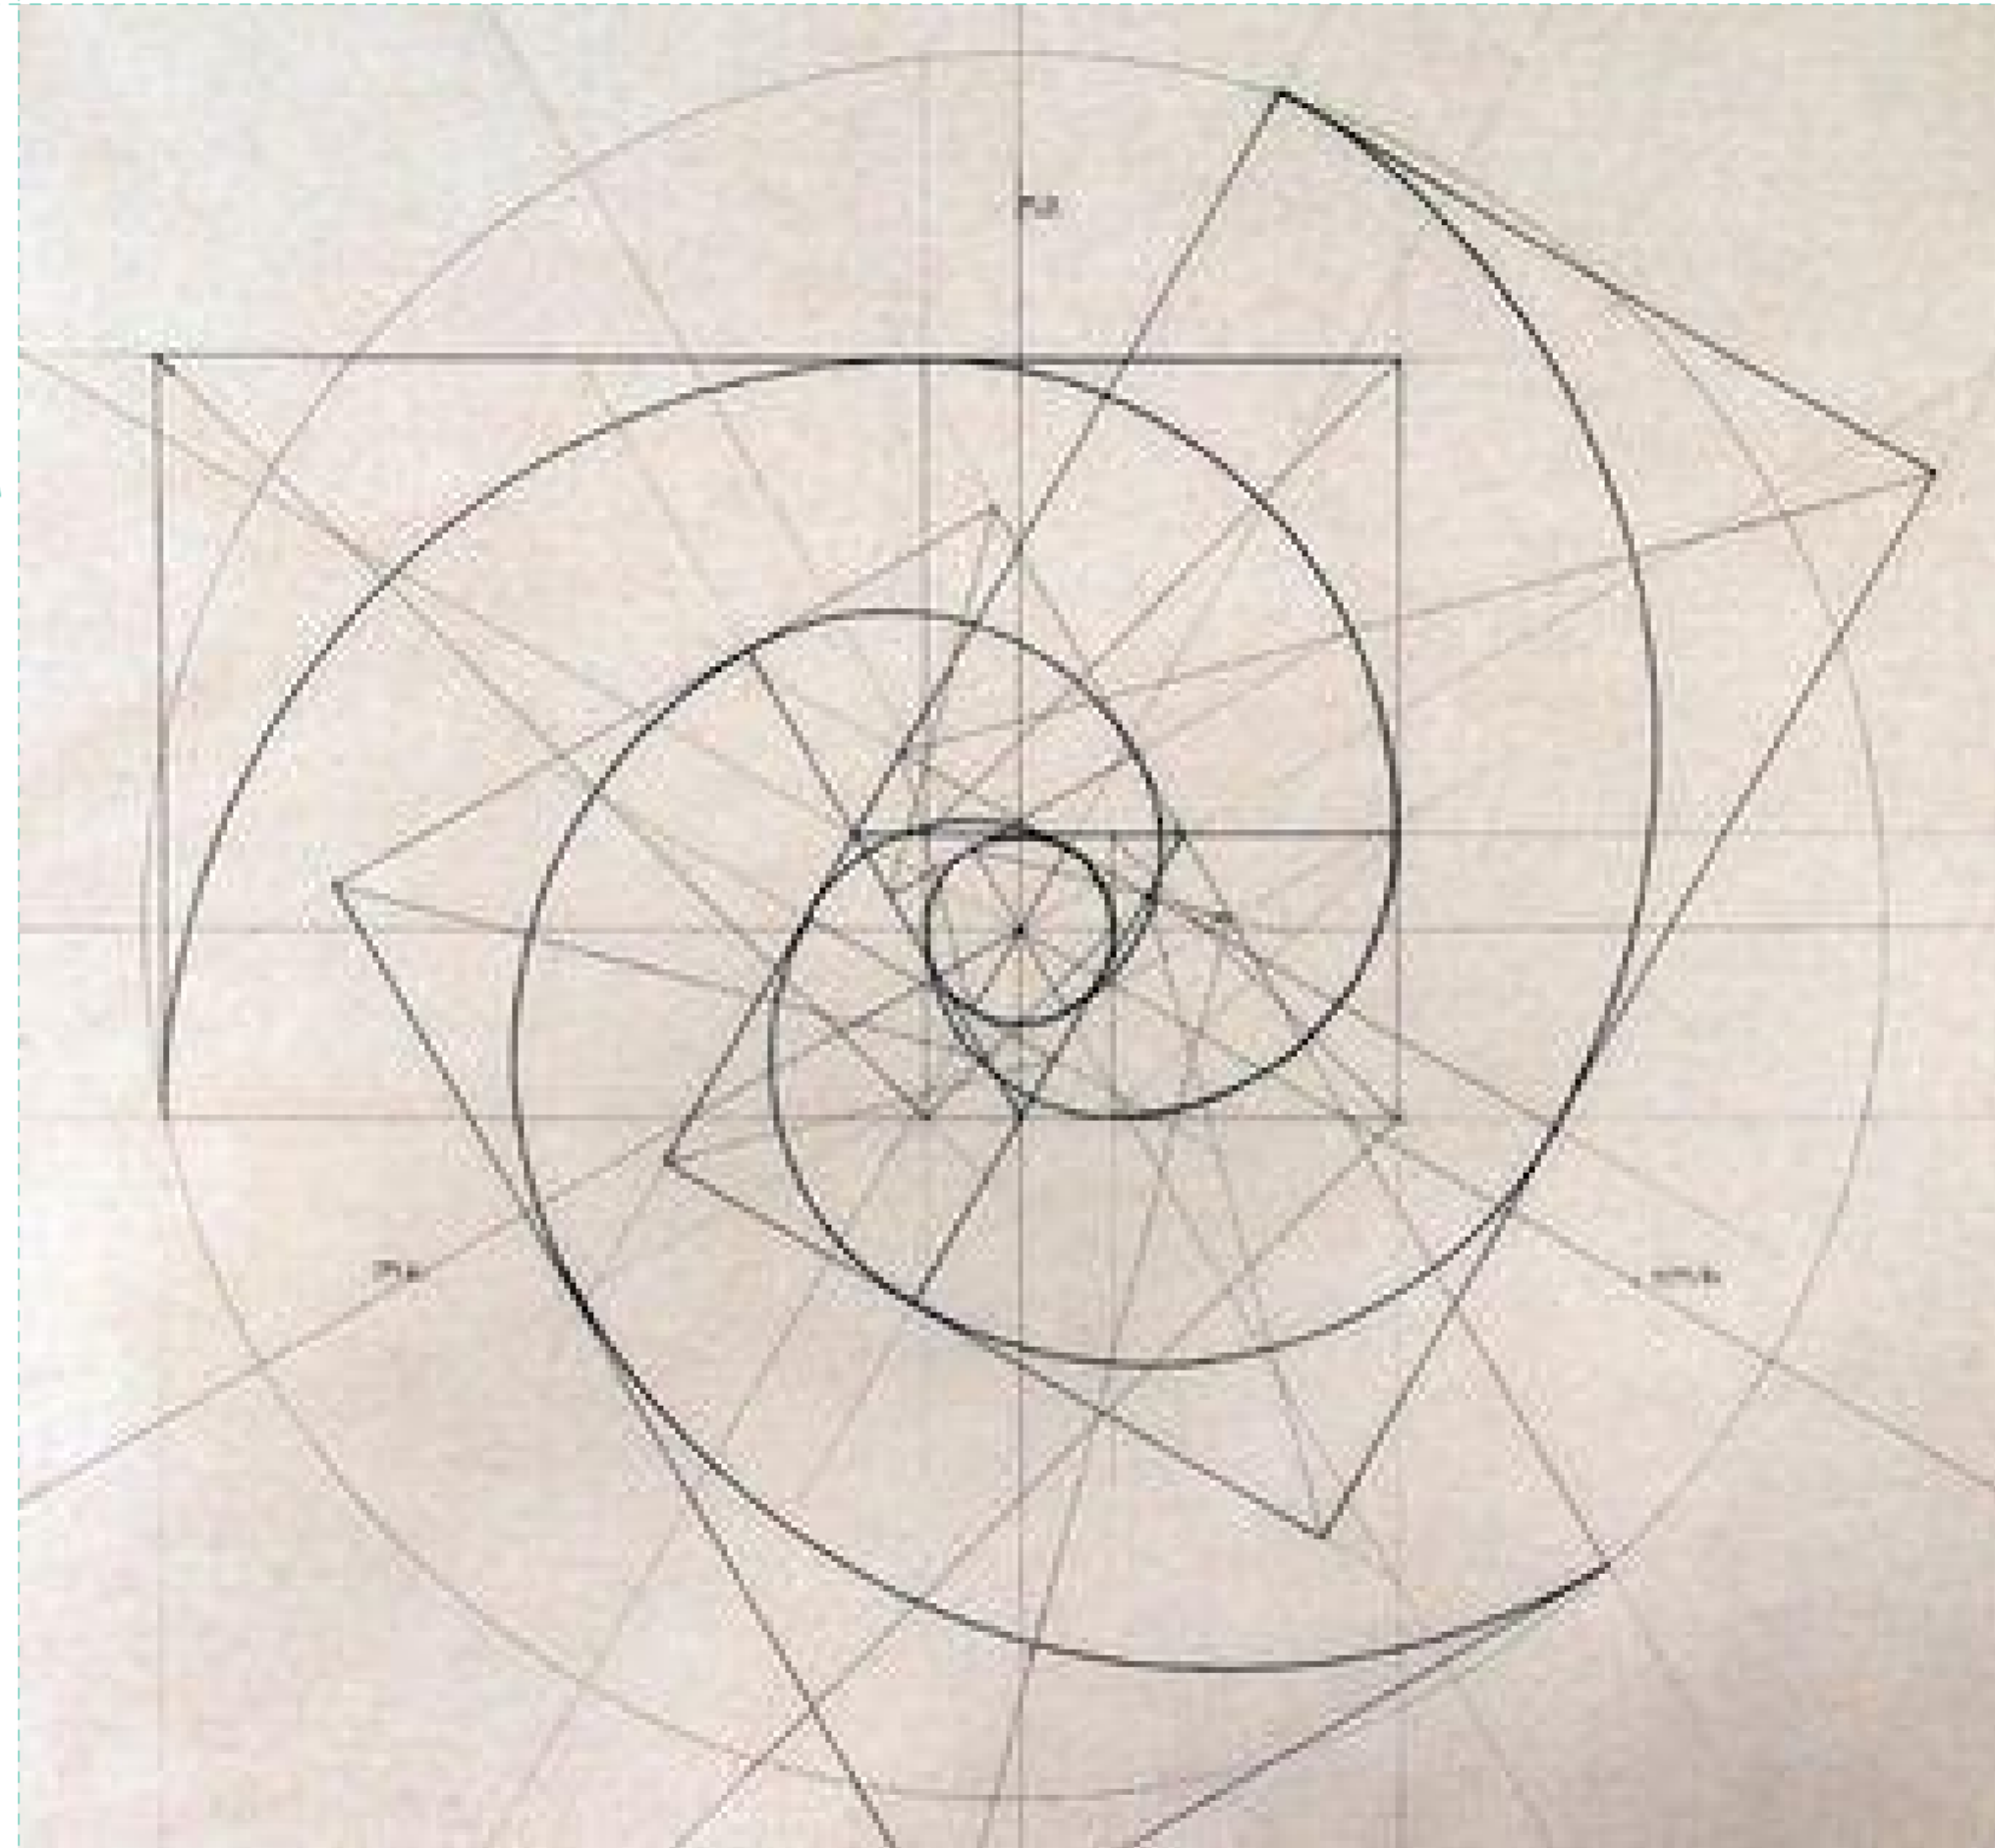


Dizajnimi dhe projektimi i
nderteses garazhuese me
rampe spirale

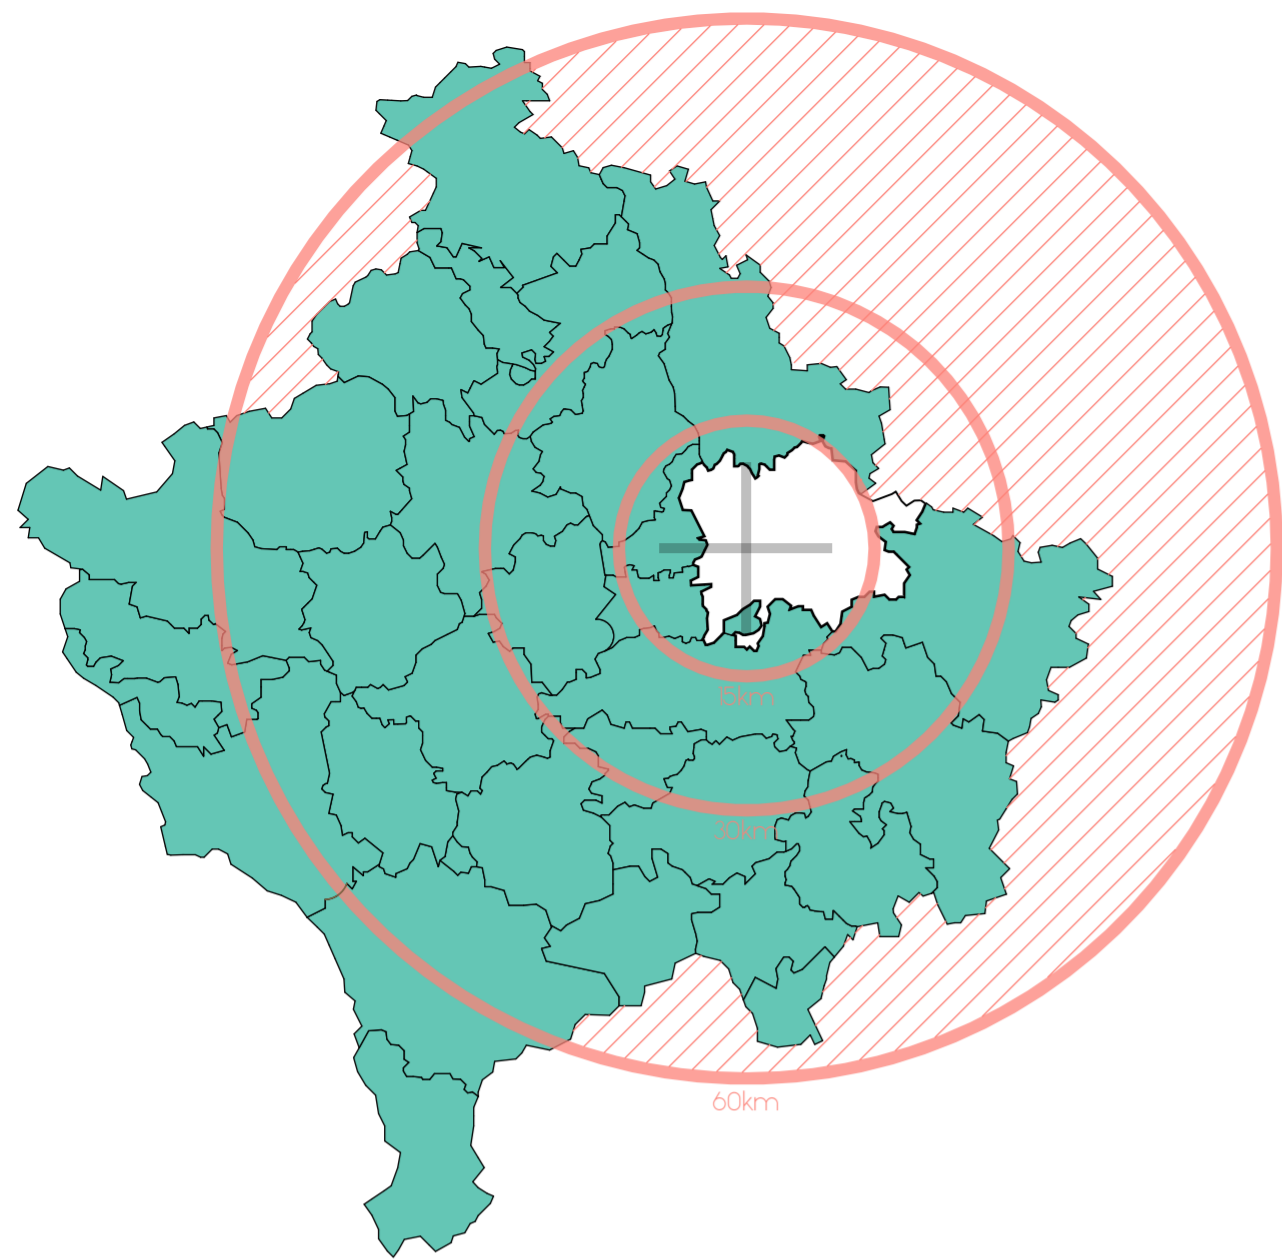


Analizat e Lokacionit

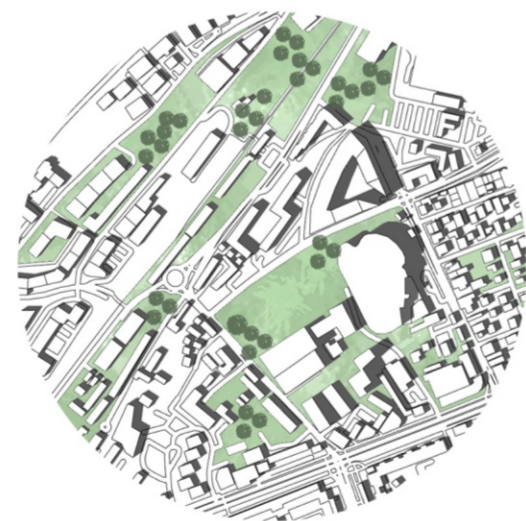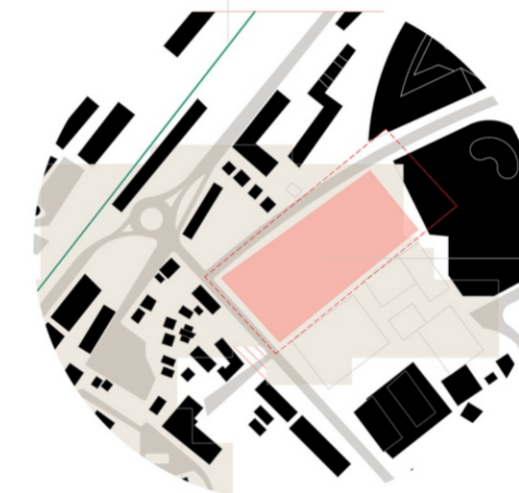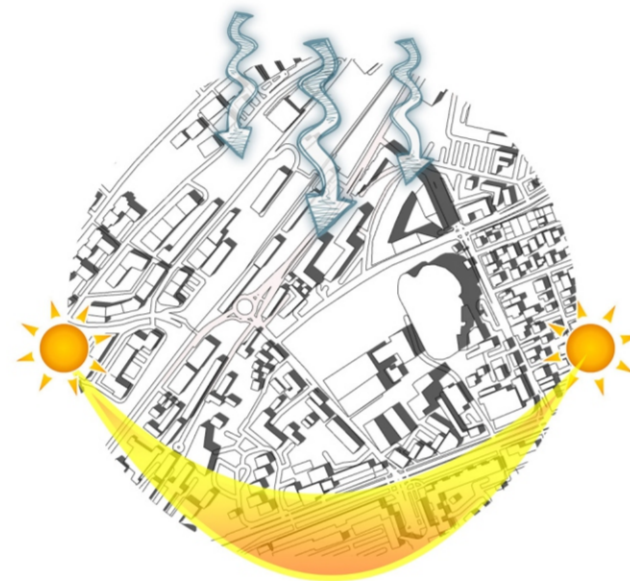


S	-NDERTIME TE LARTA -HAPJA E AMBIENTEVE ADMINISTRATIVE
O	-RRUGET E NGUSHTA -AFERSIA NDERMJET OBJEKTEVE
W	-KLENTEL E SHUMTE -ARKITEKTURE EKOLOGJIKE
T	-TROTUARE TE NGUSHTA -KOMUNIKACION

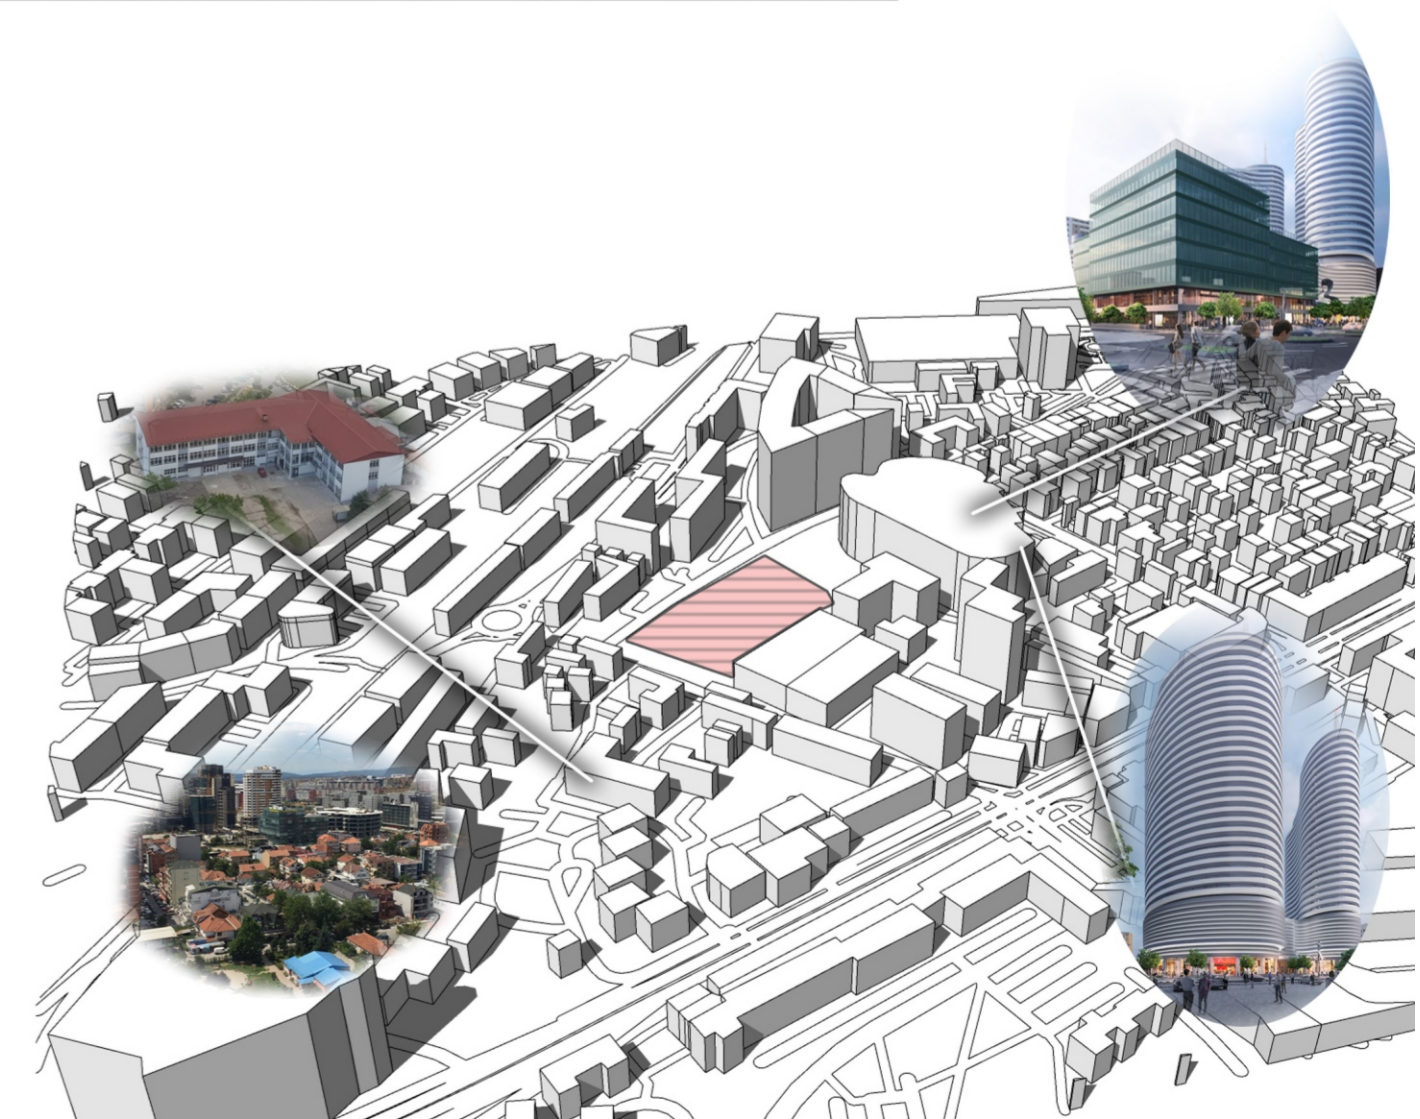


diagrami aksinometrik

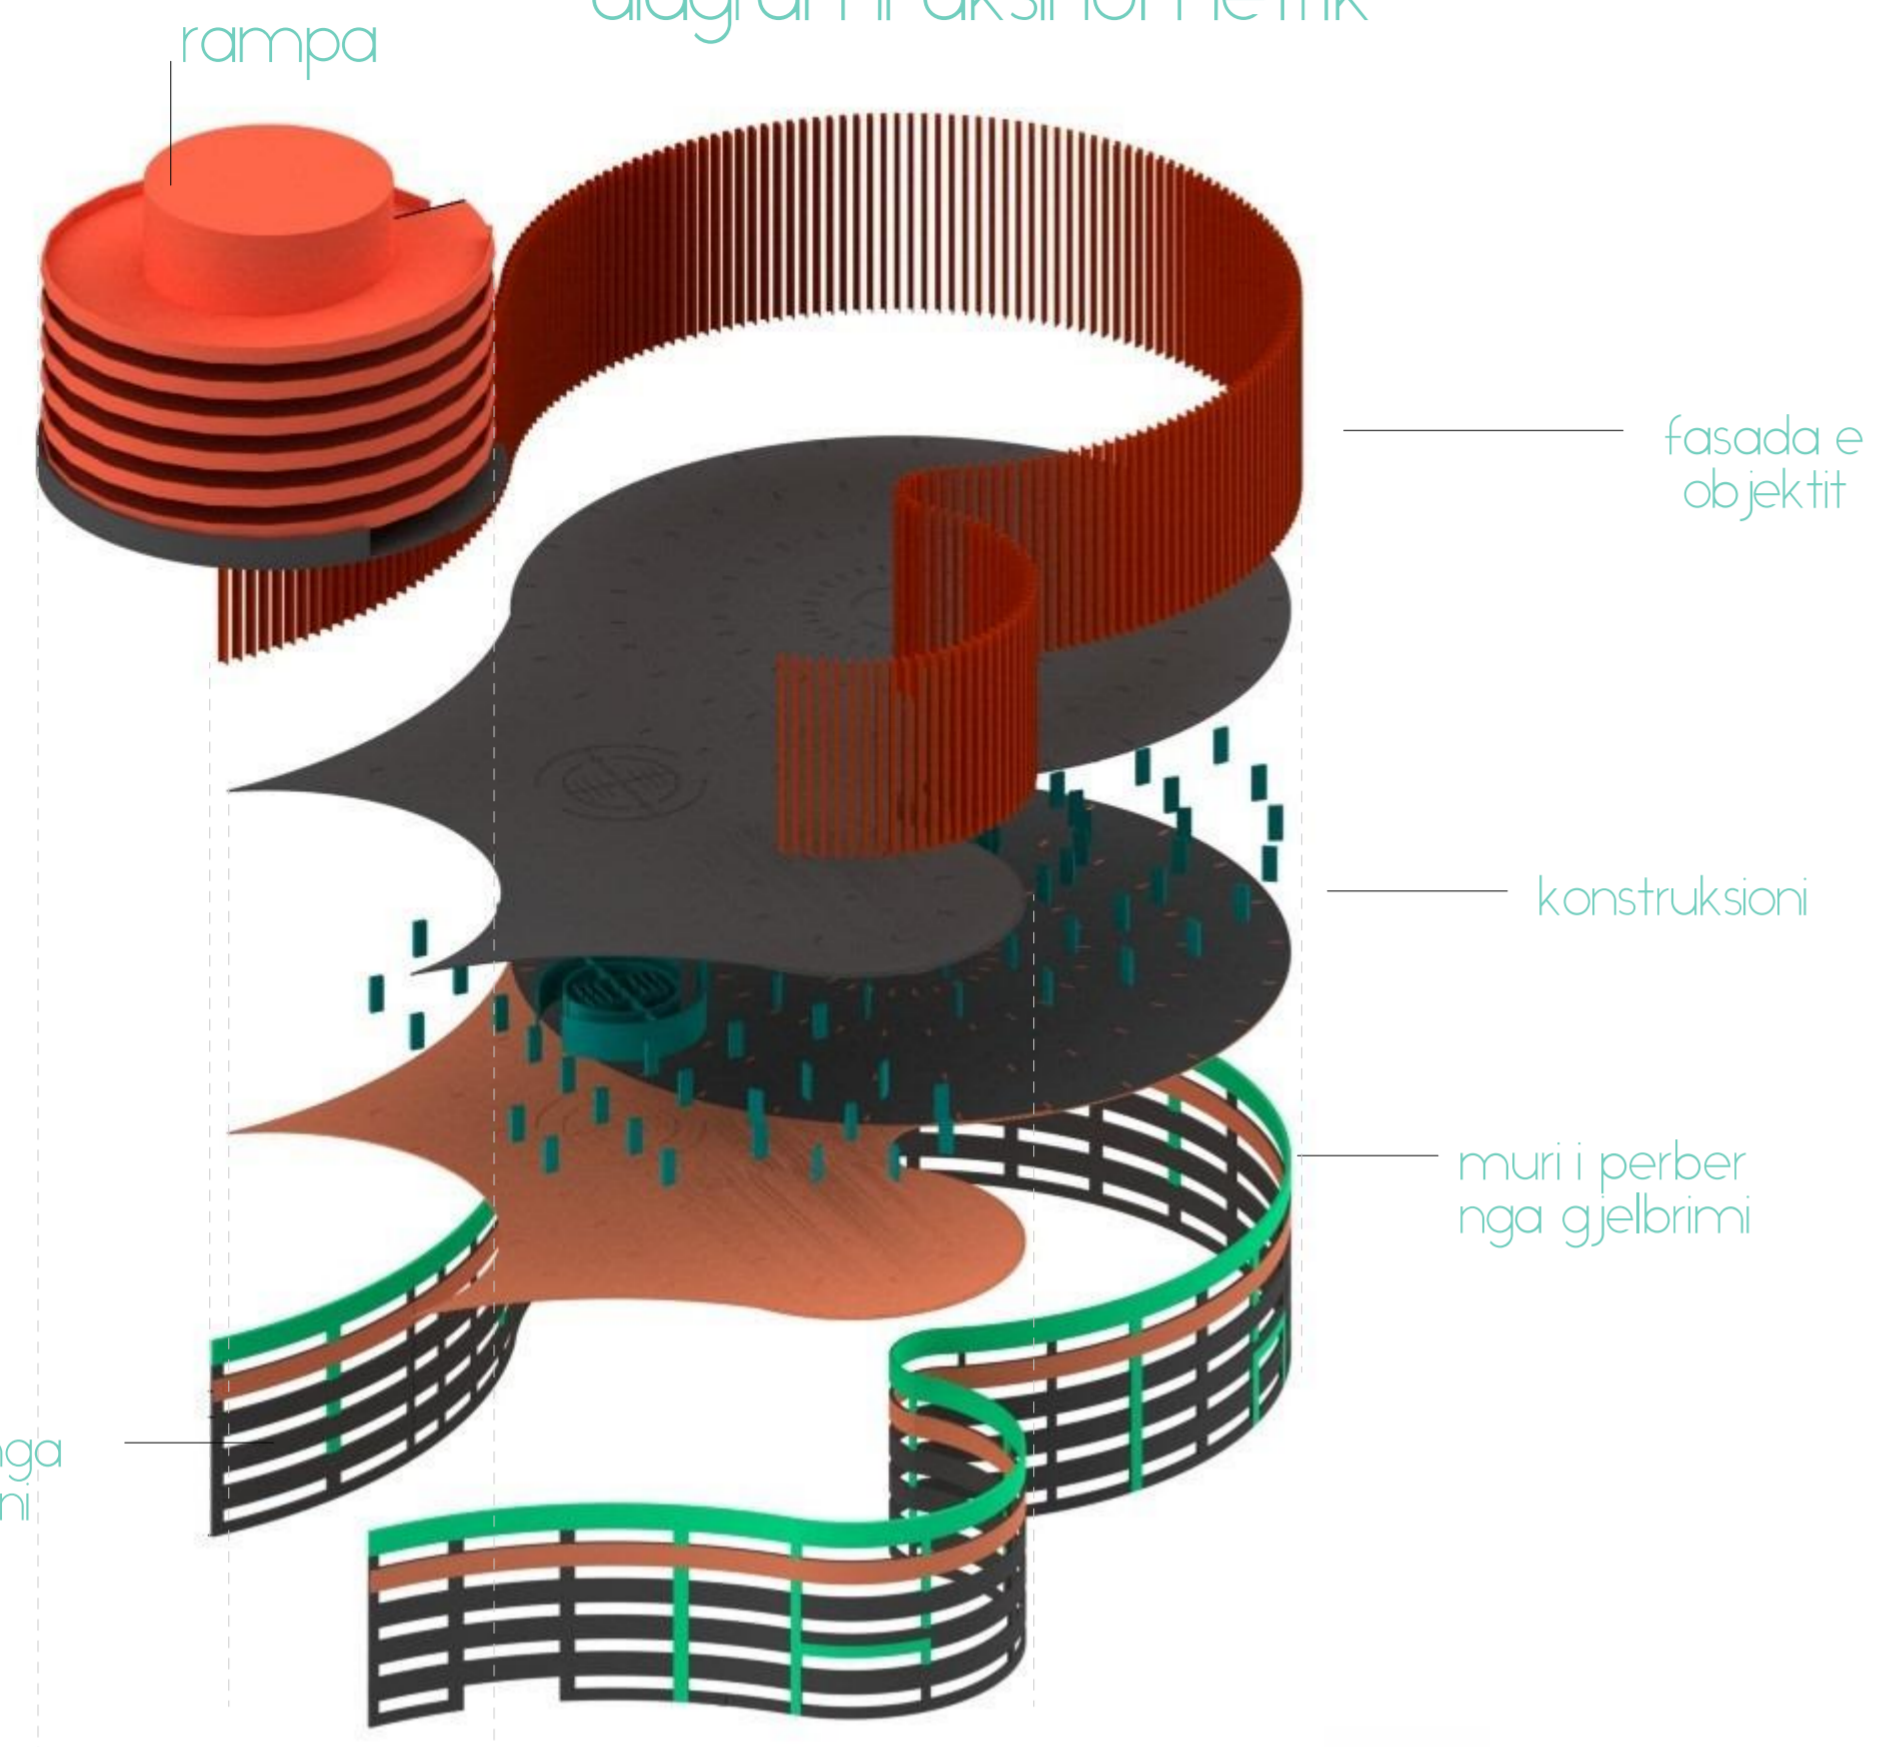


diagrami funksional

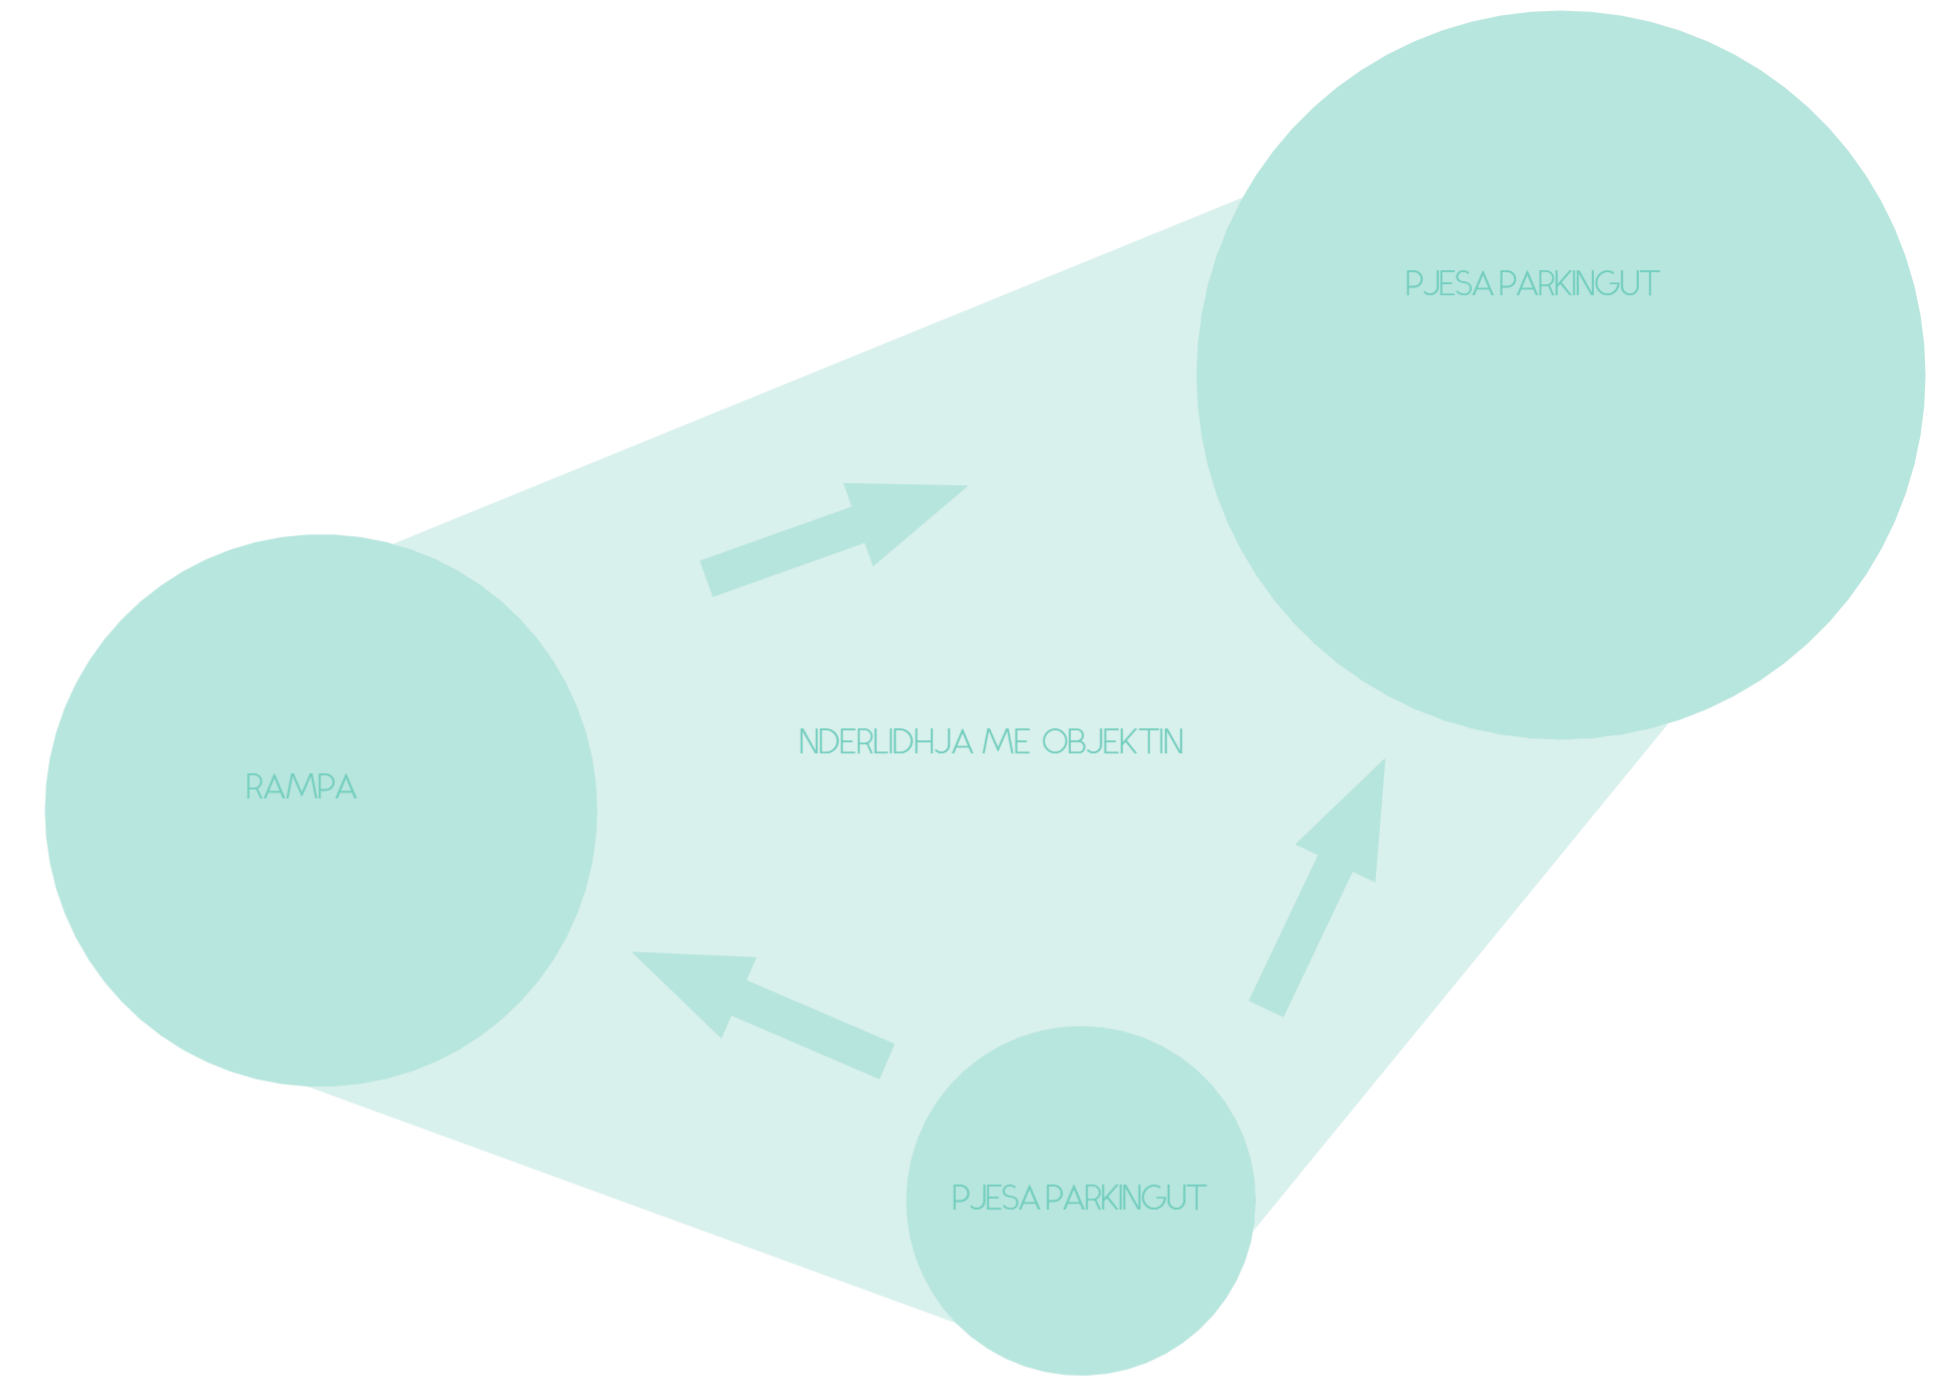


diagrami konceptual

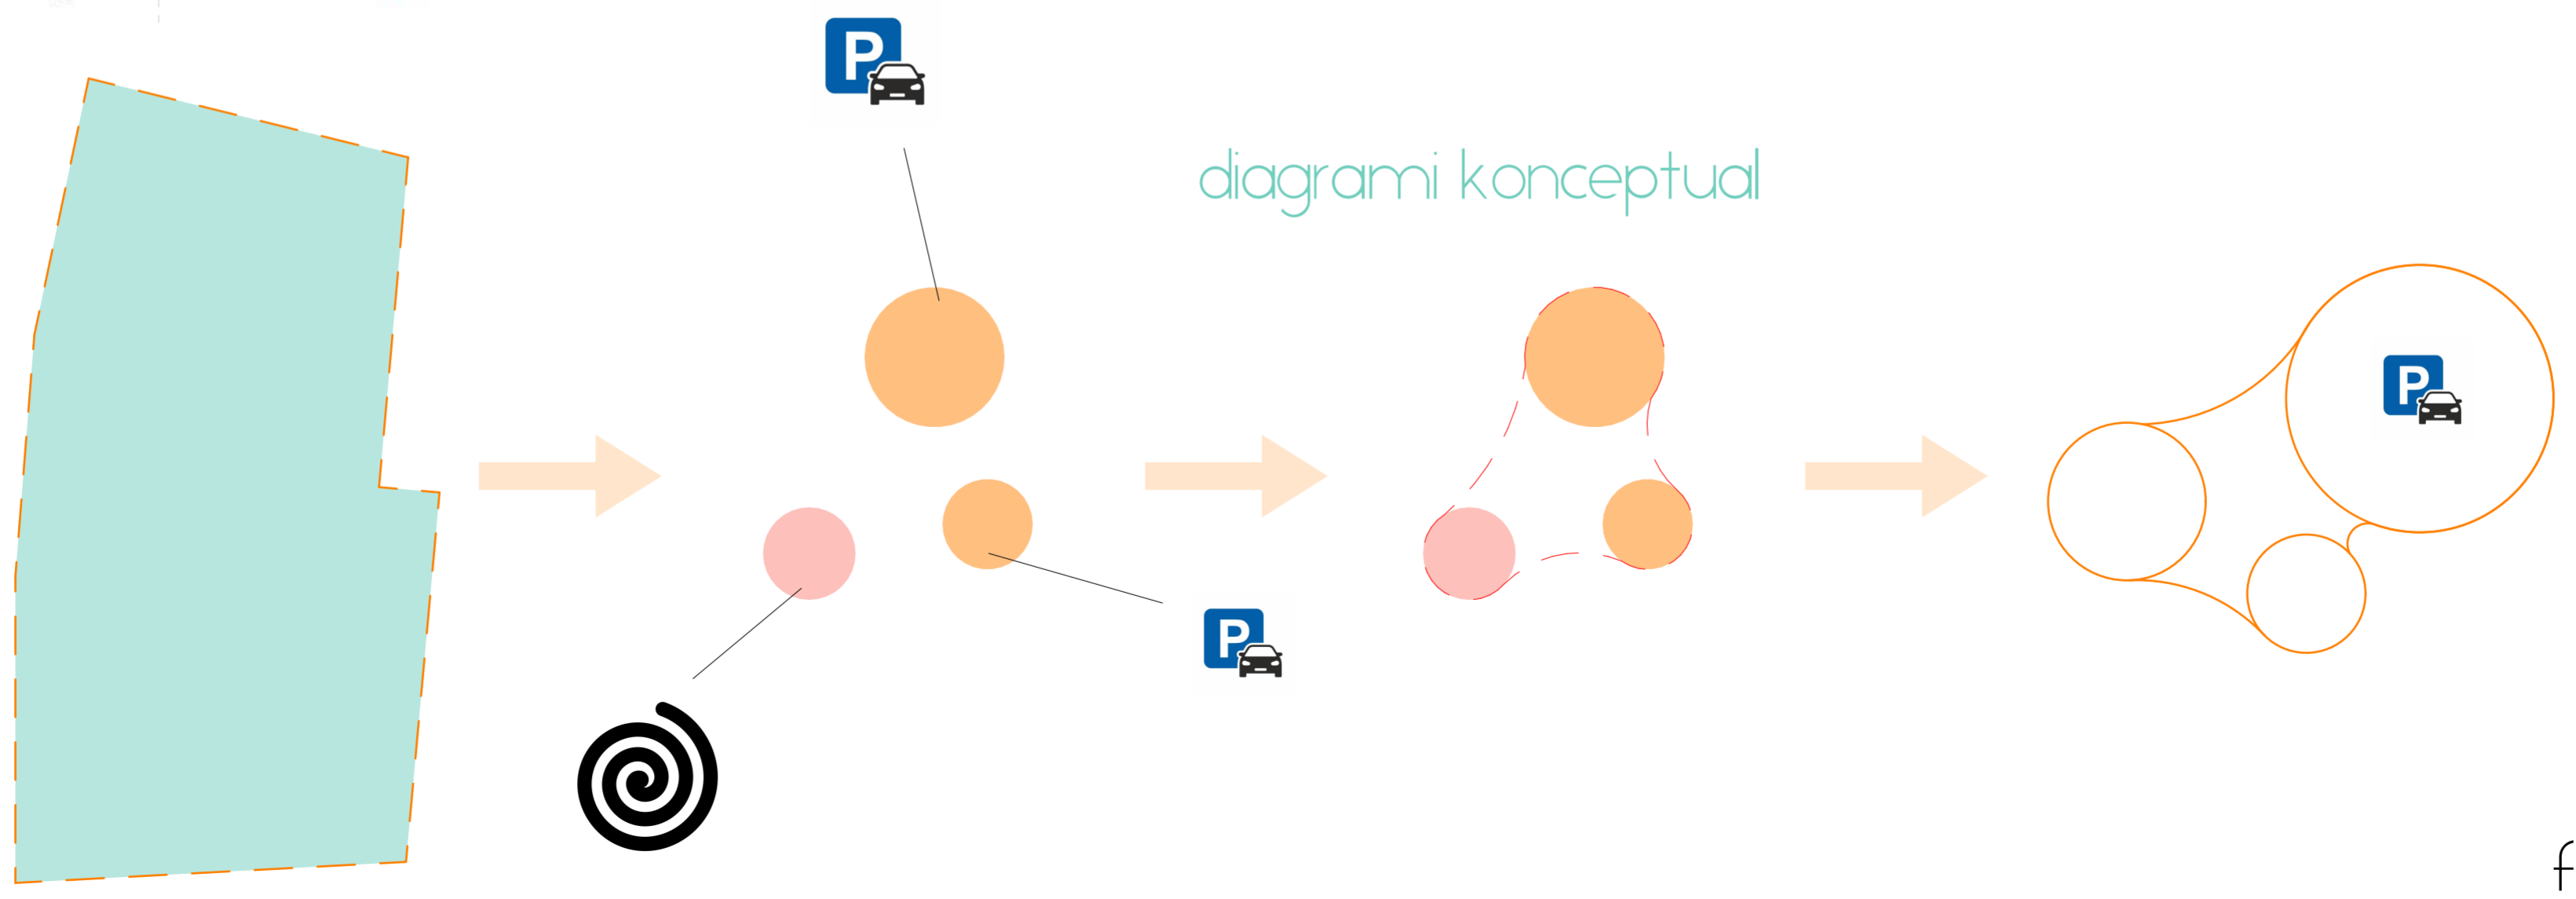

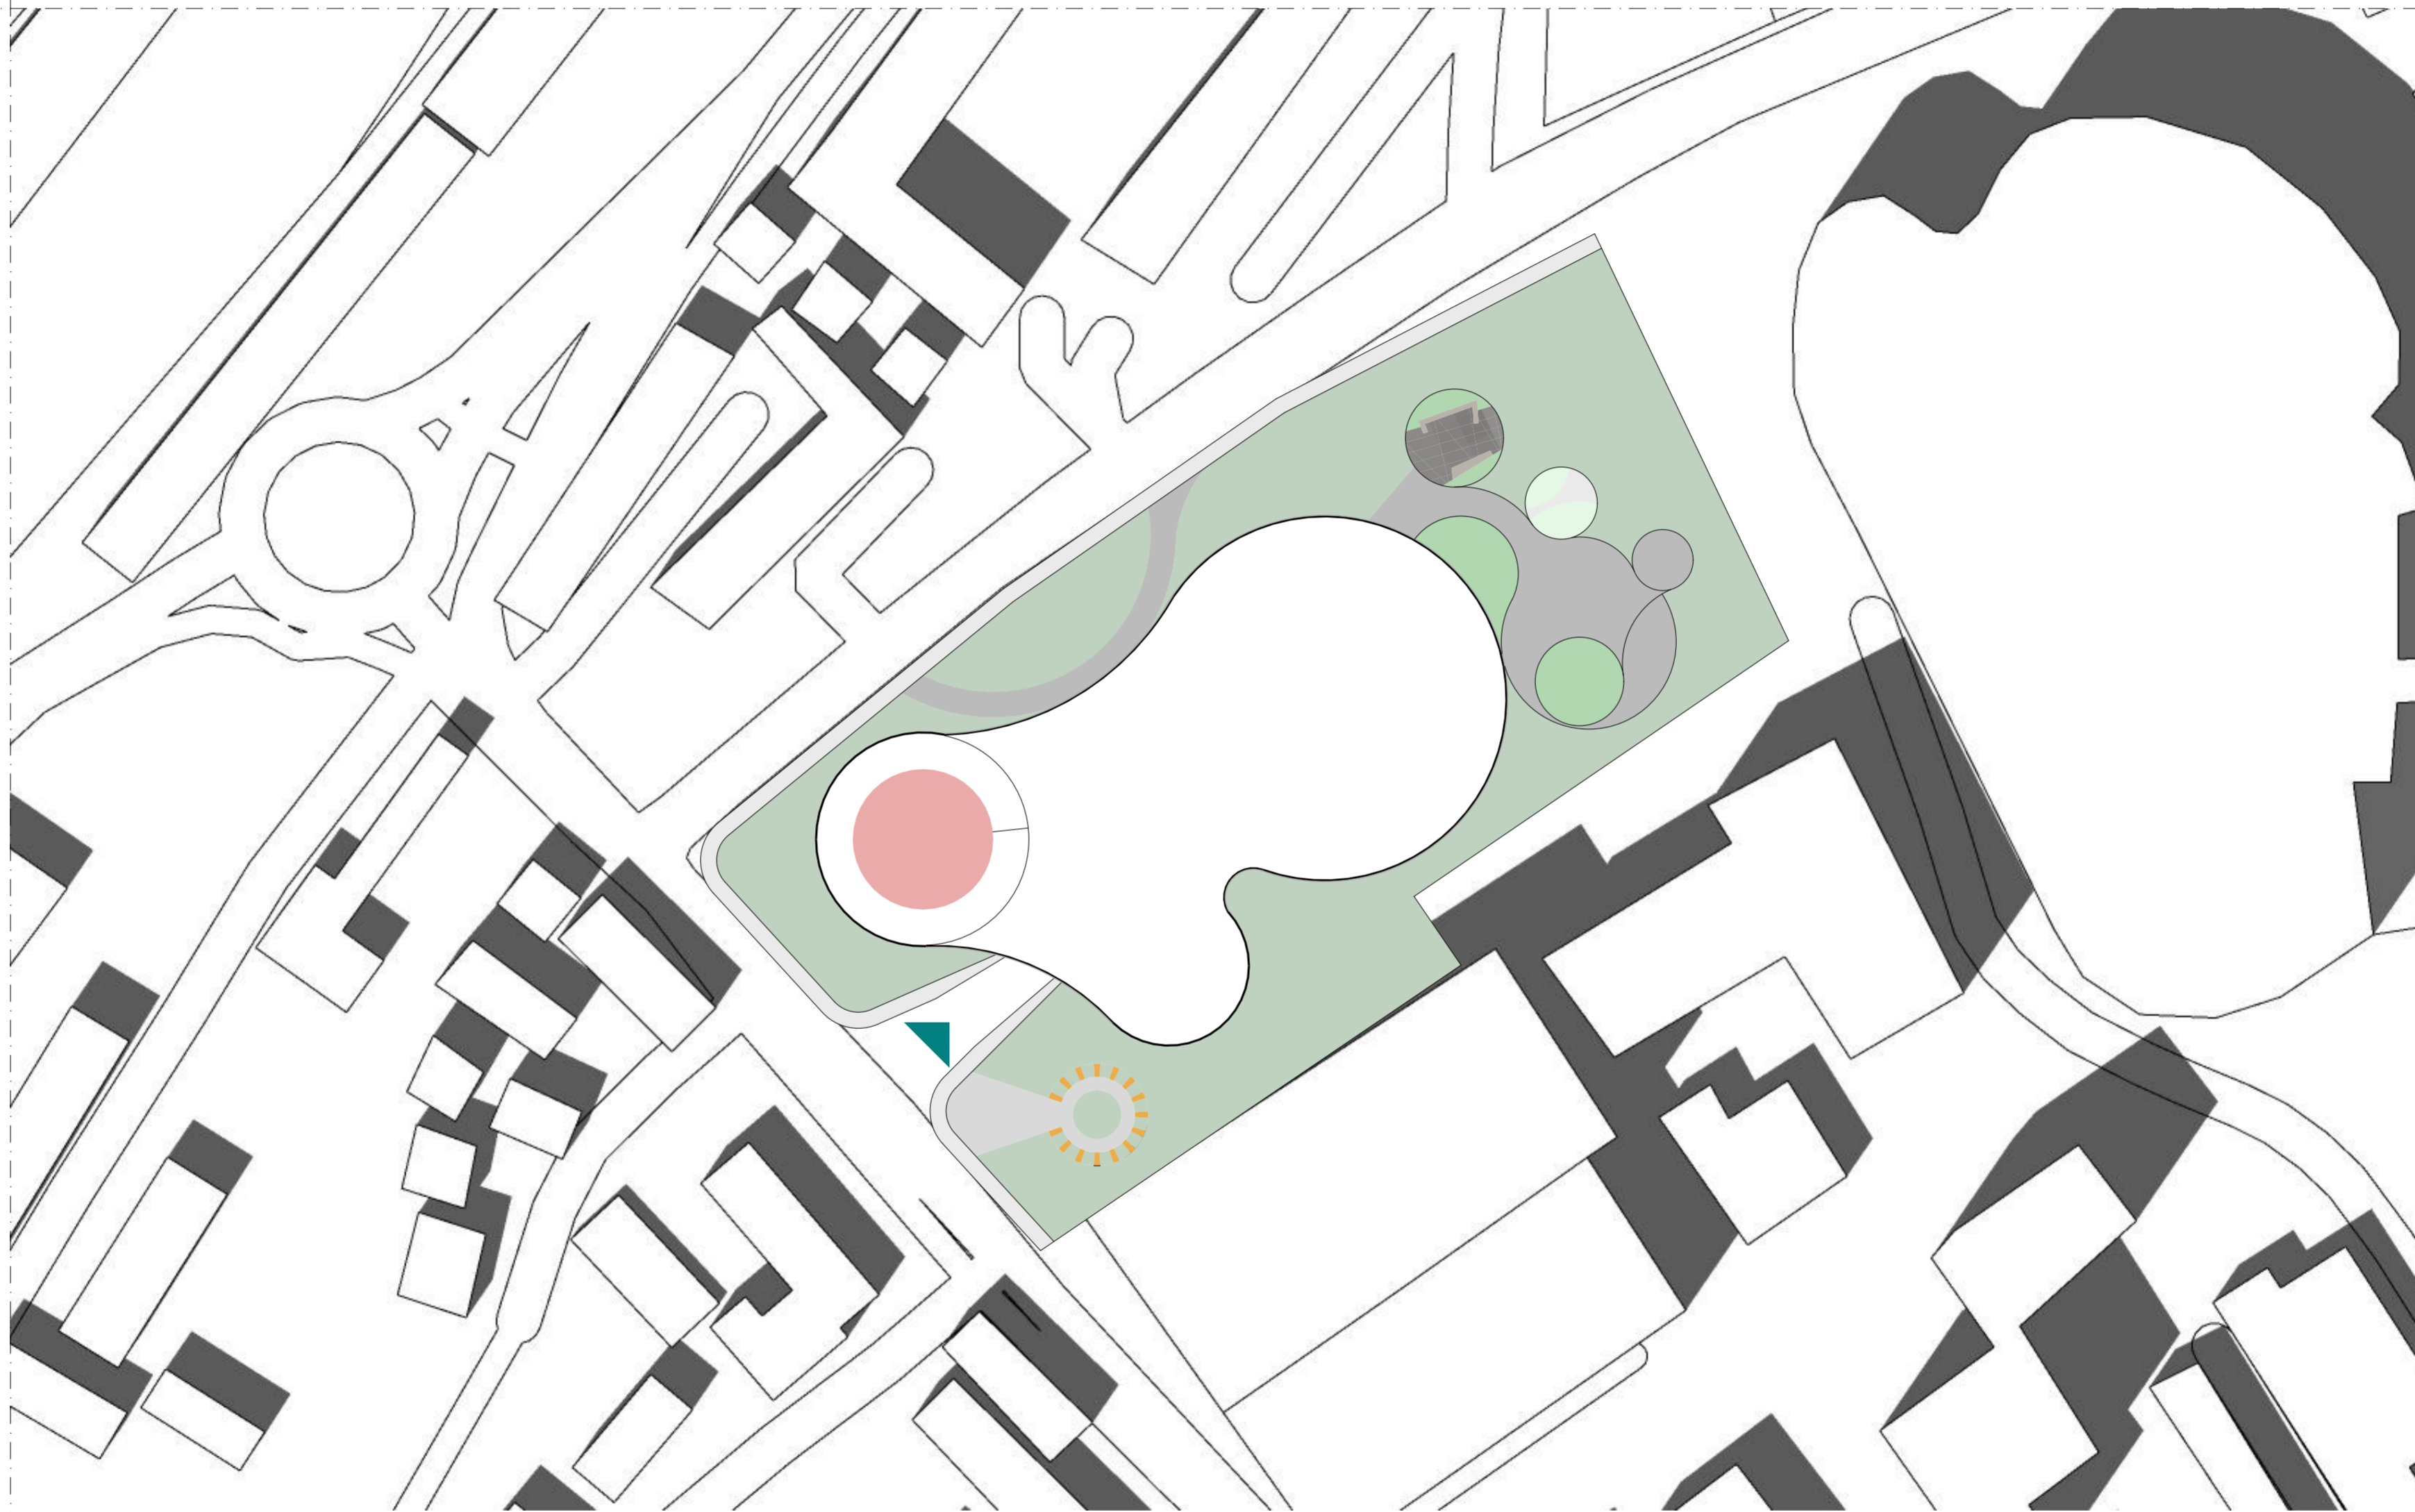


- 1. RAMPA
- 2. KULMI NDERTESES
- 3. MEMORIAL
- 4. HYRJA
- 5. PARKUI OBJEKTIT
- 6. FUSHE SPORTIVE

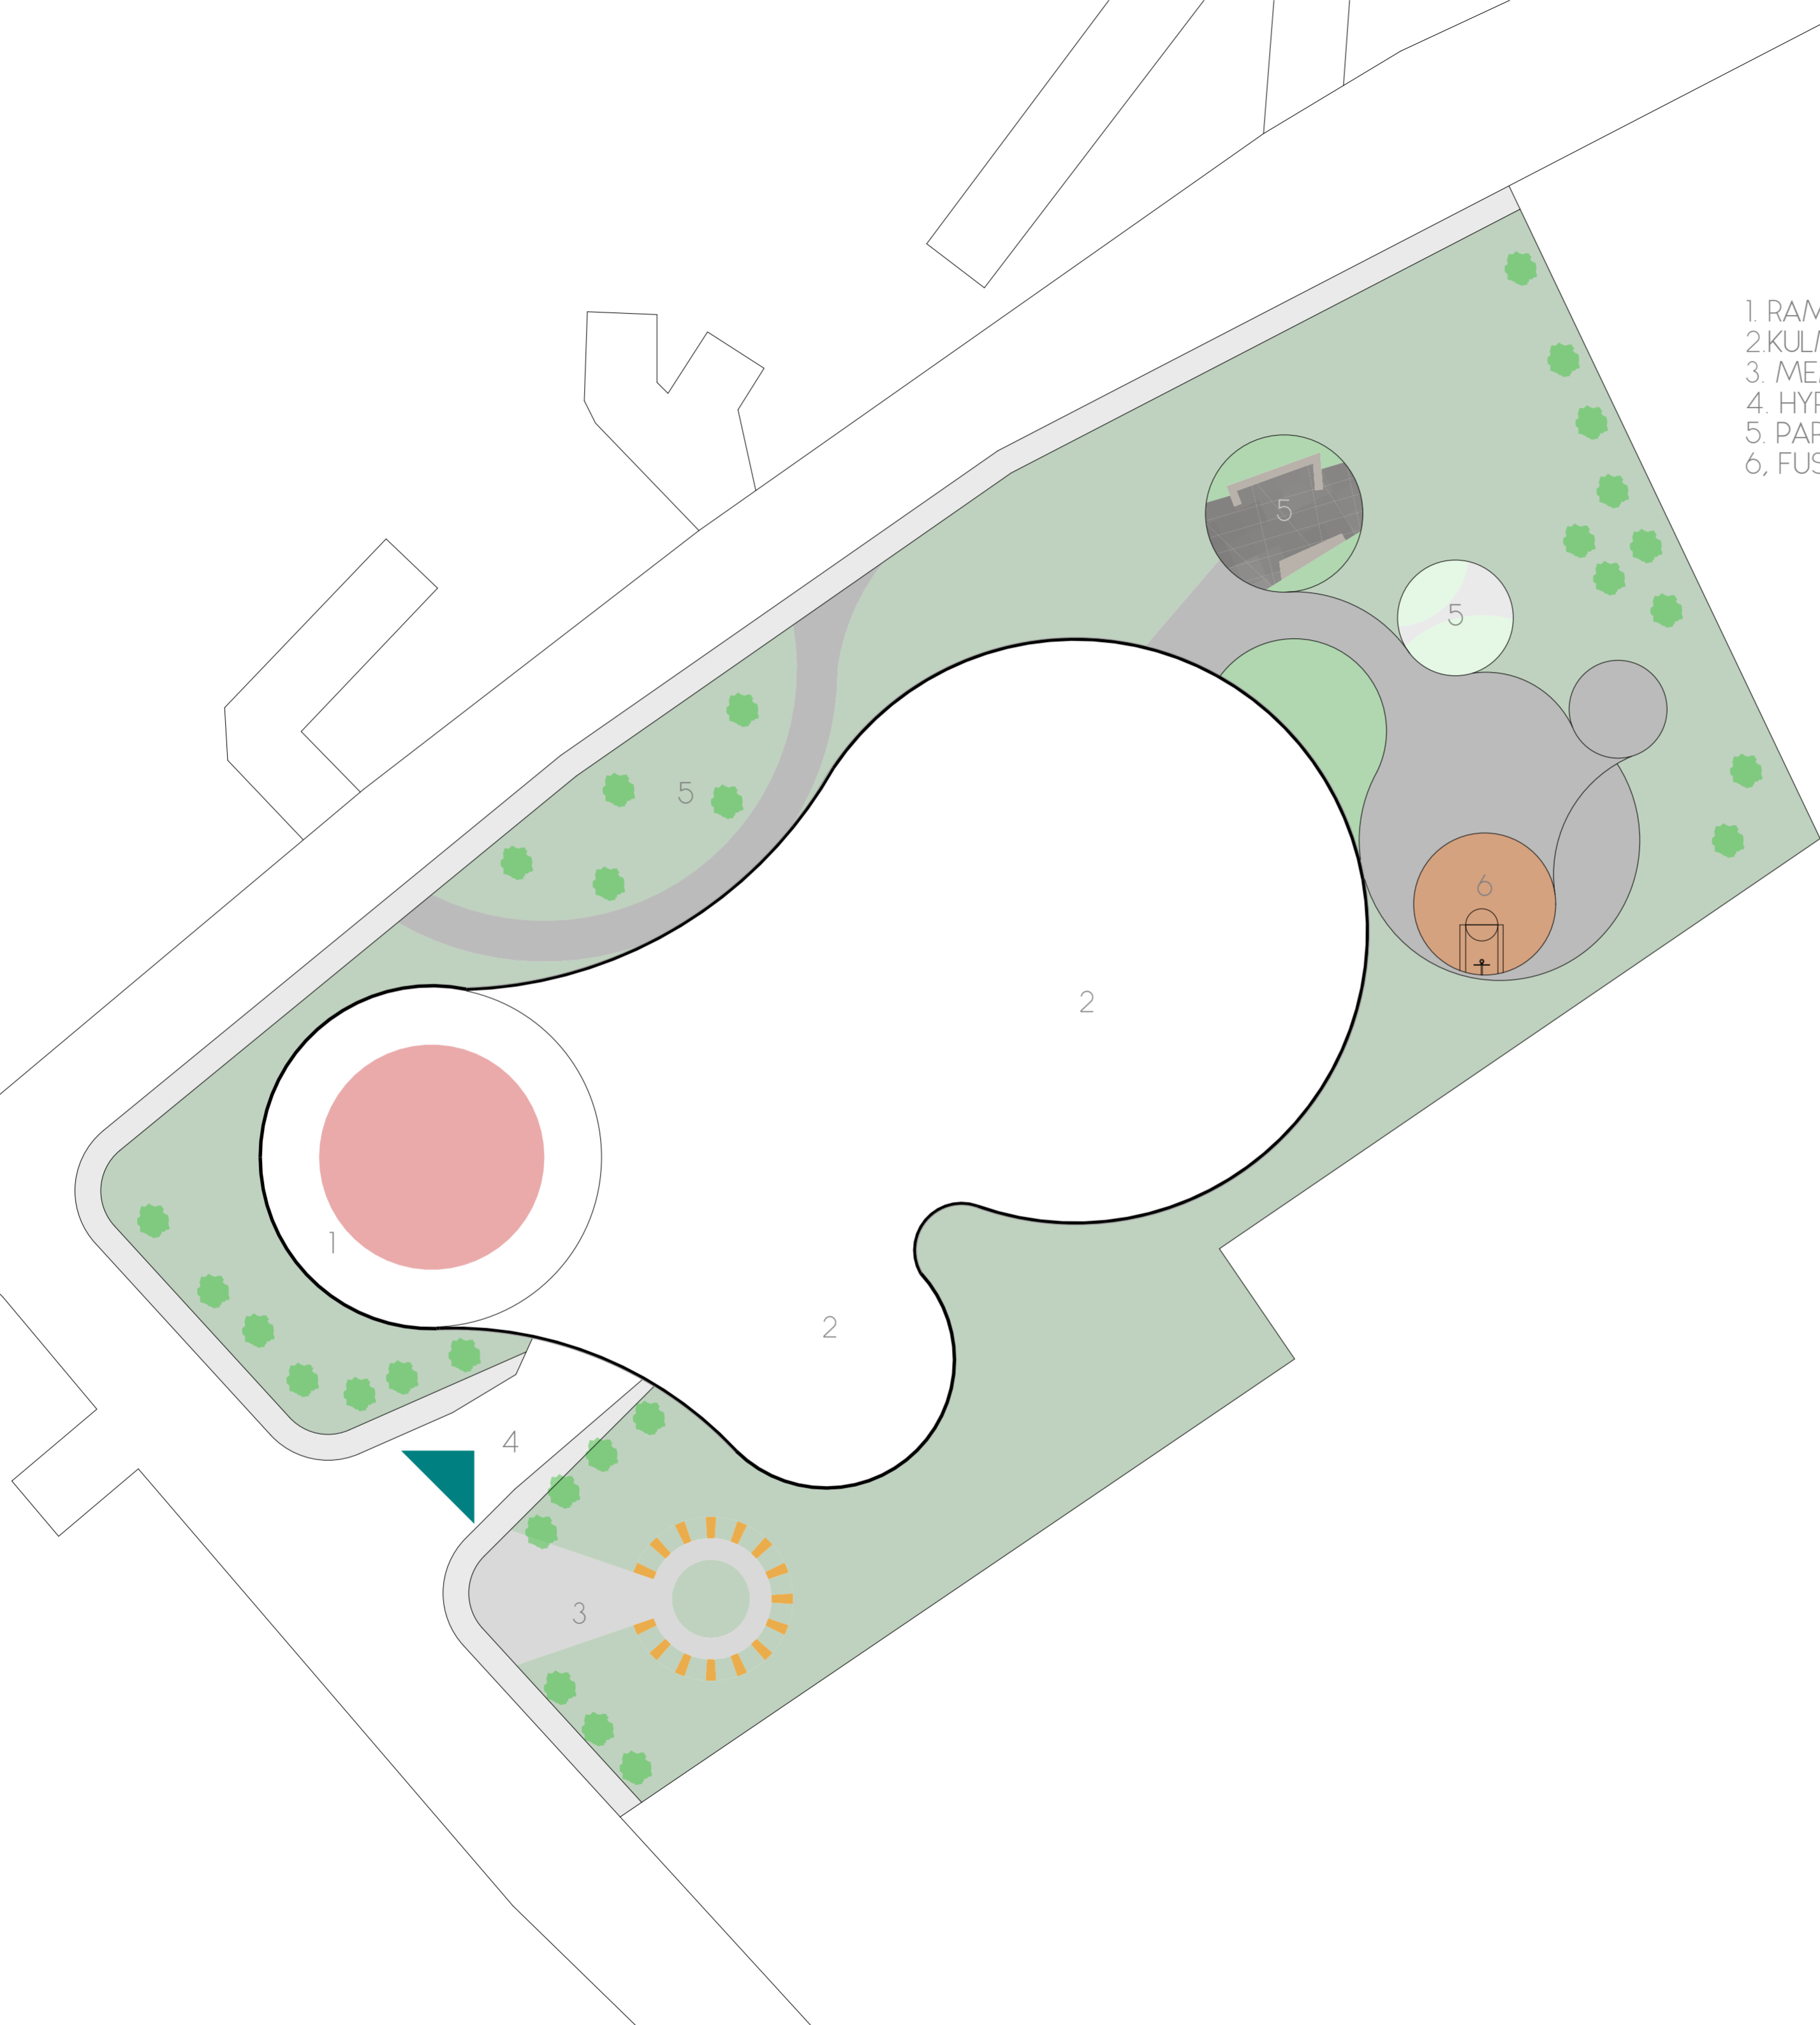


Baza e perdheses


f veriore

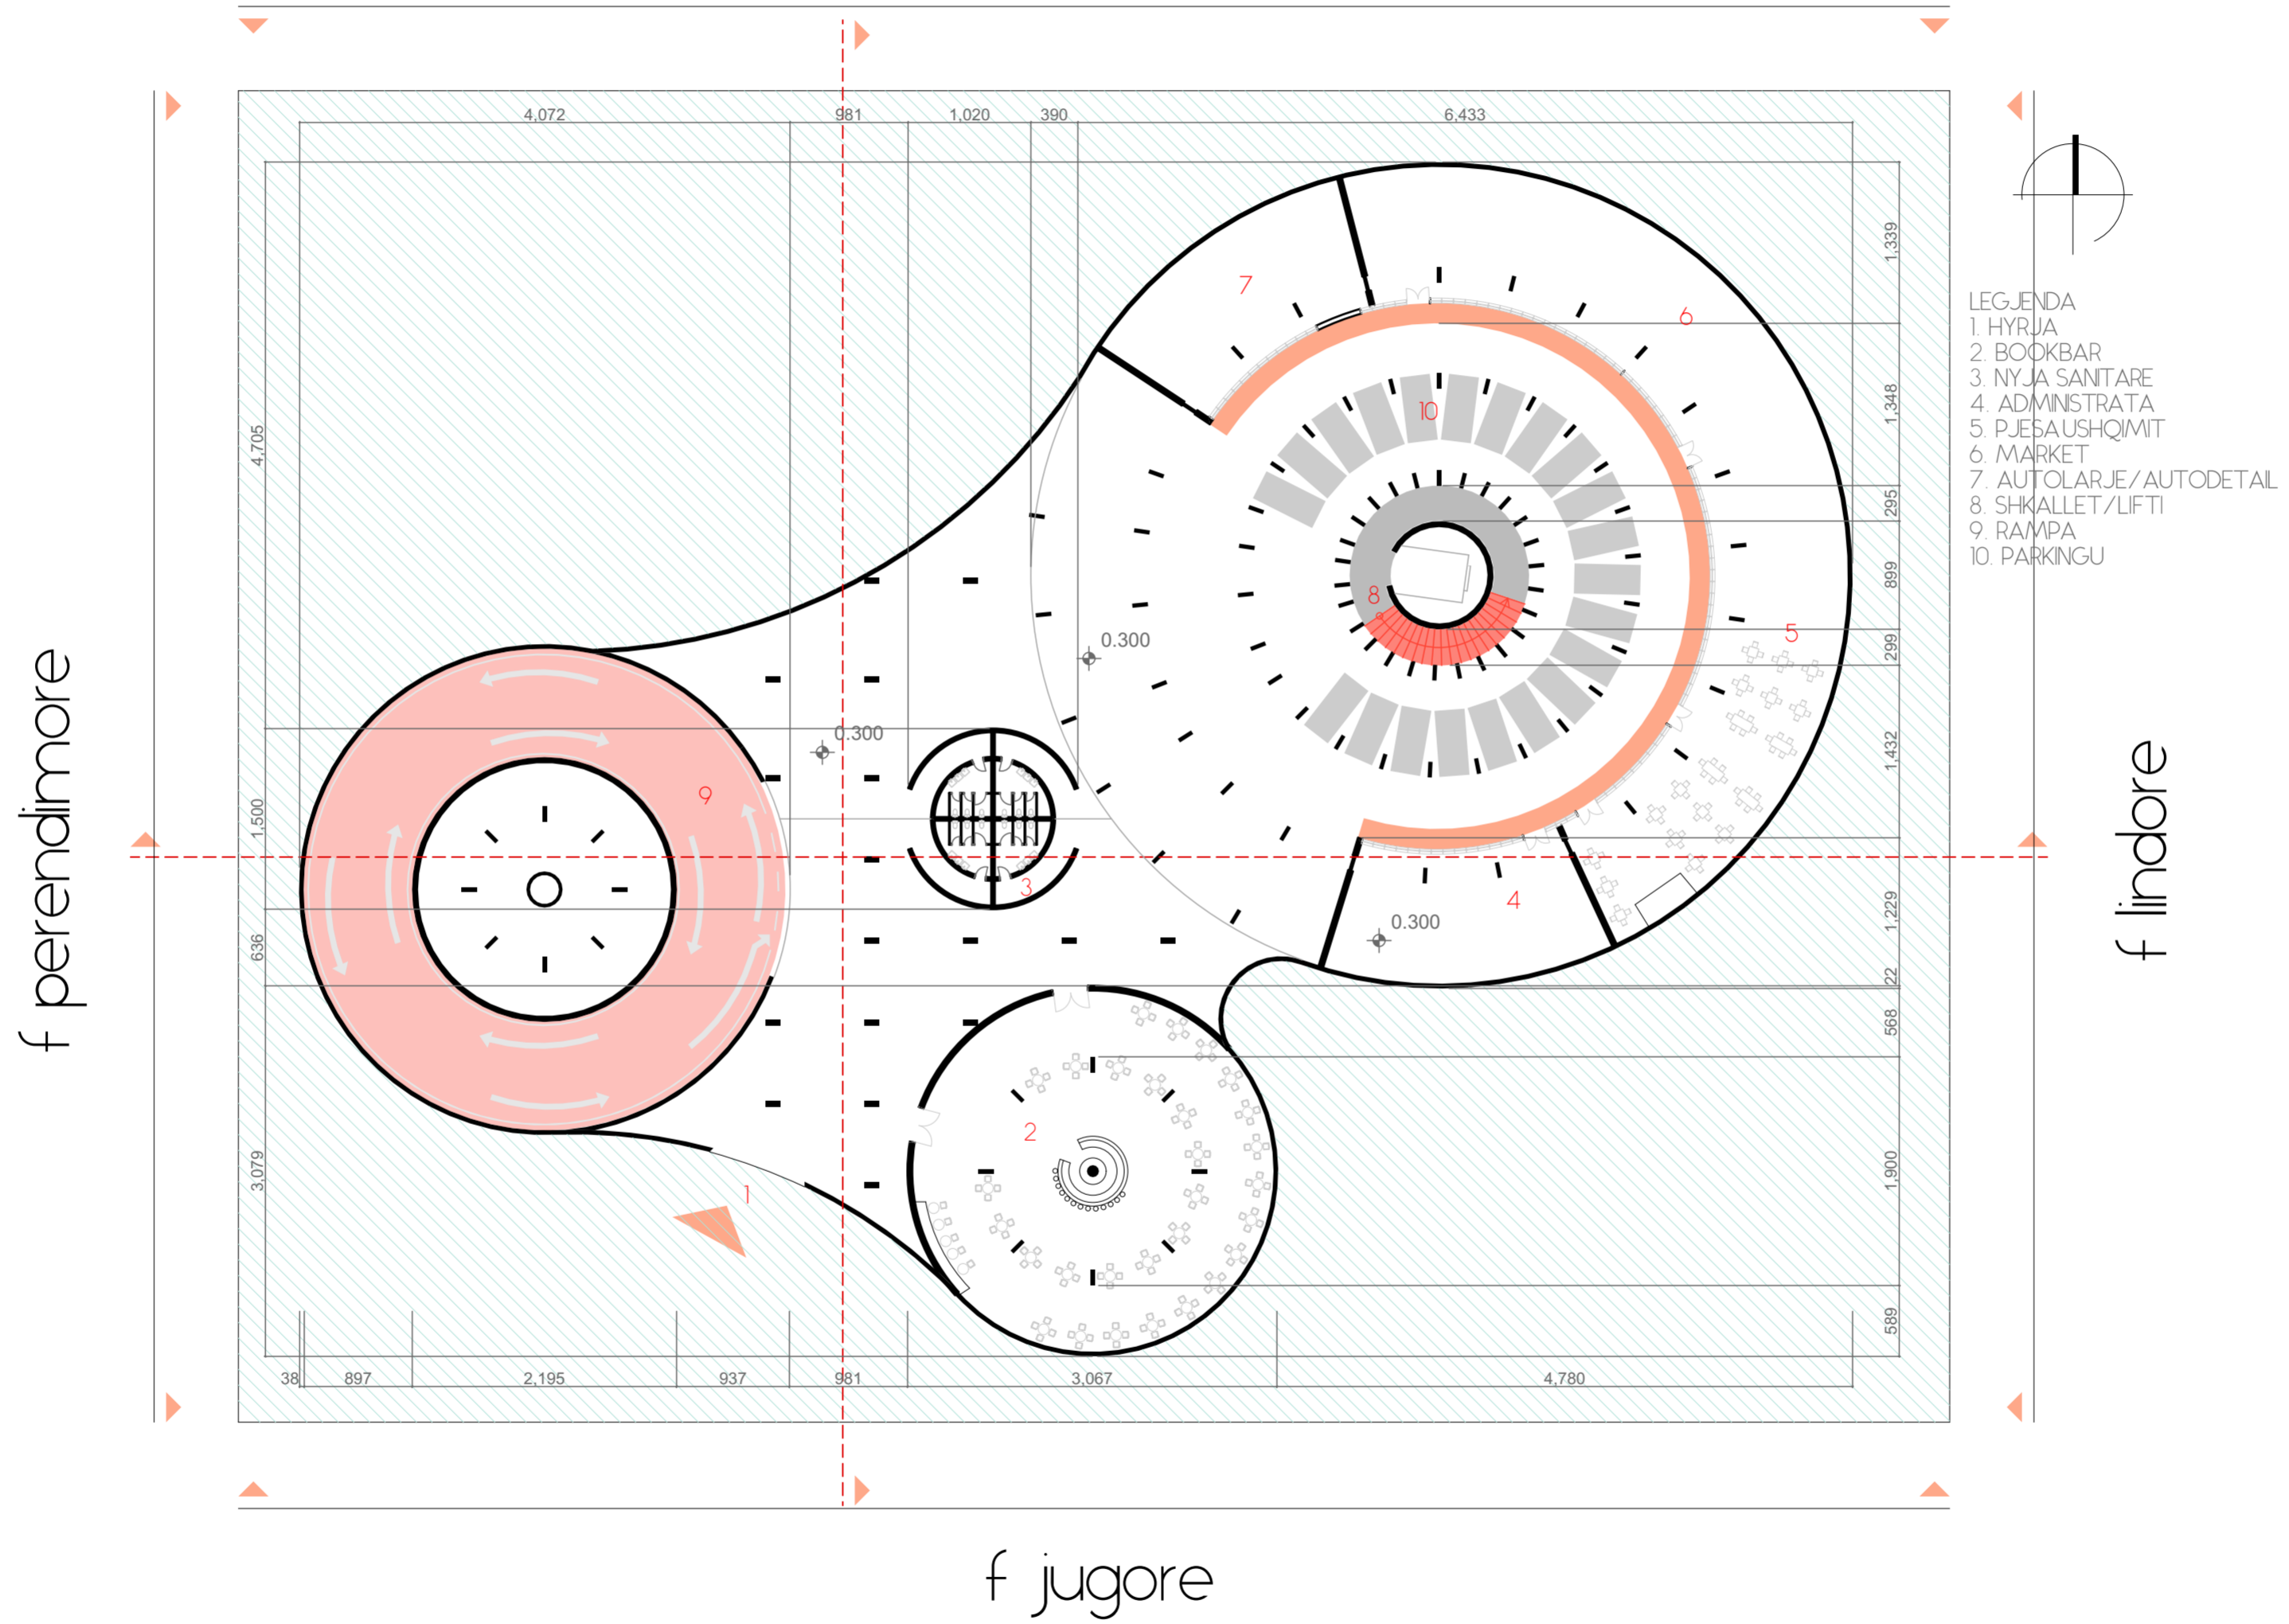


Baza e katit karakteristik

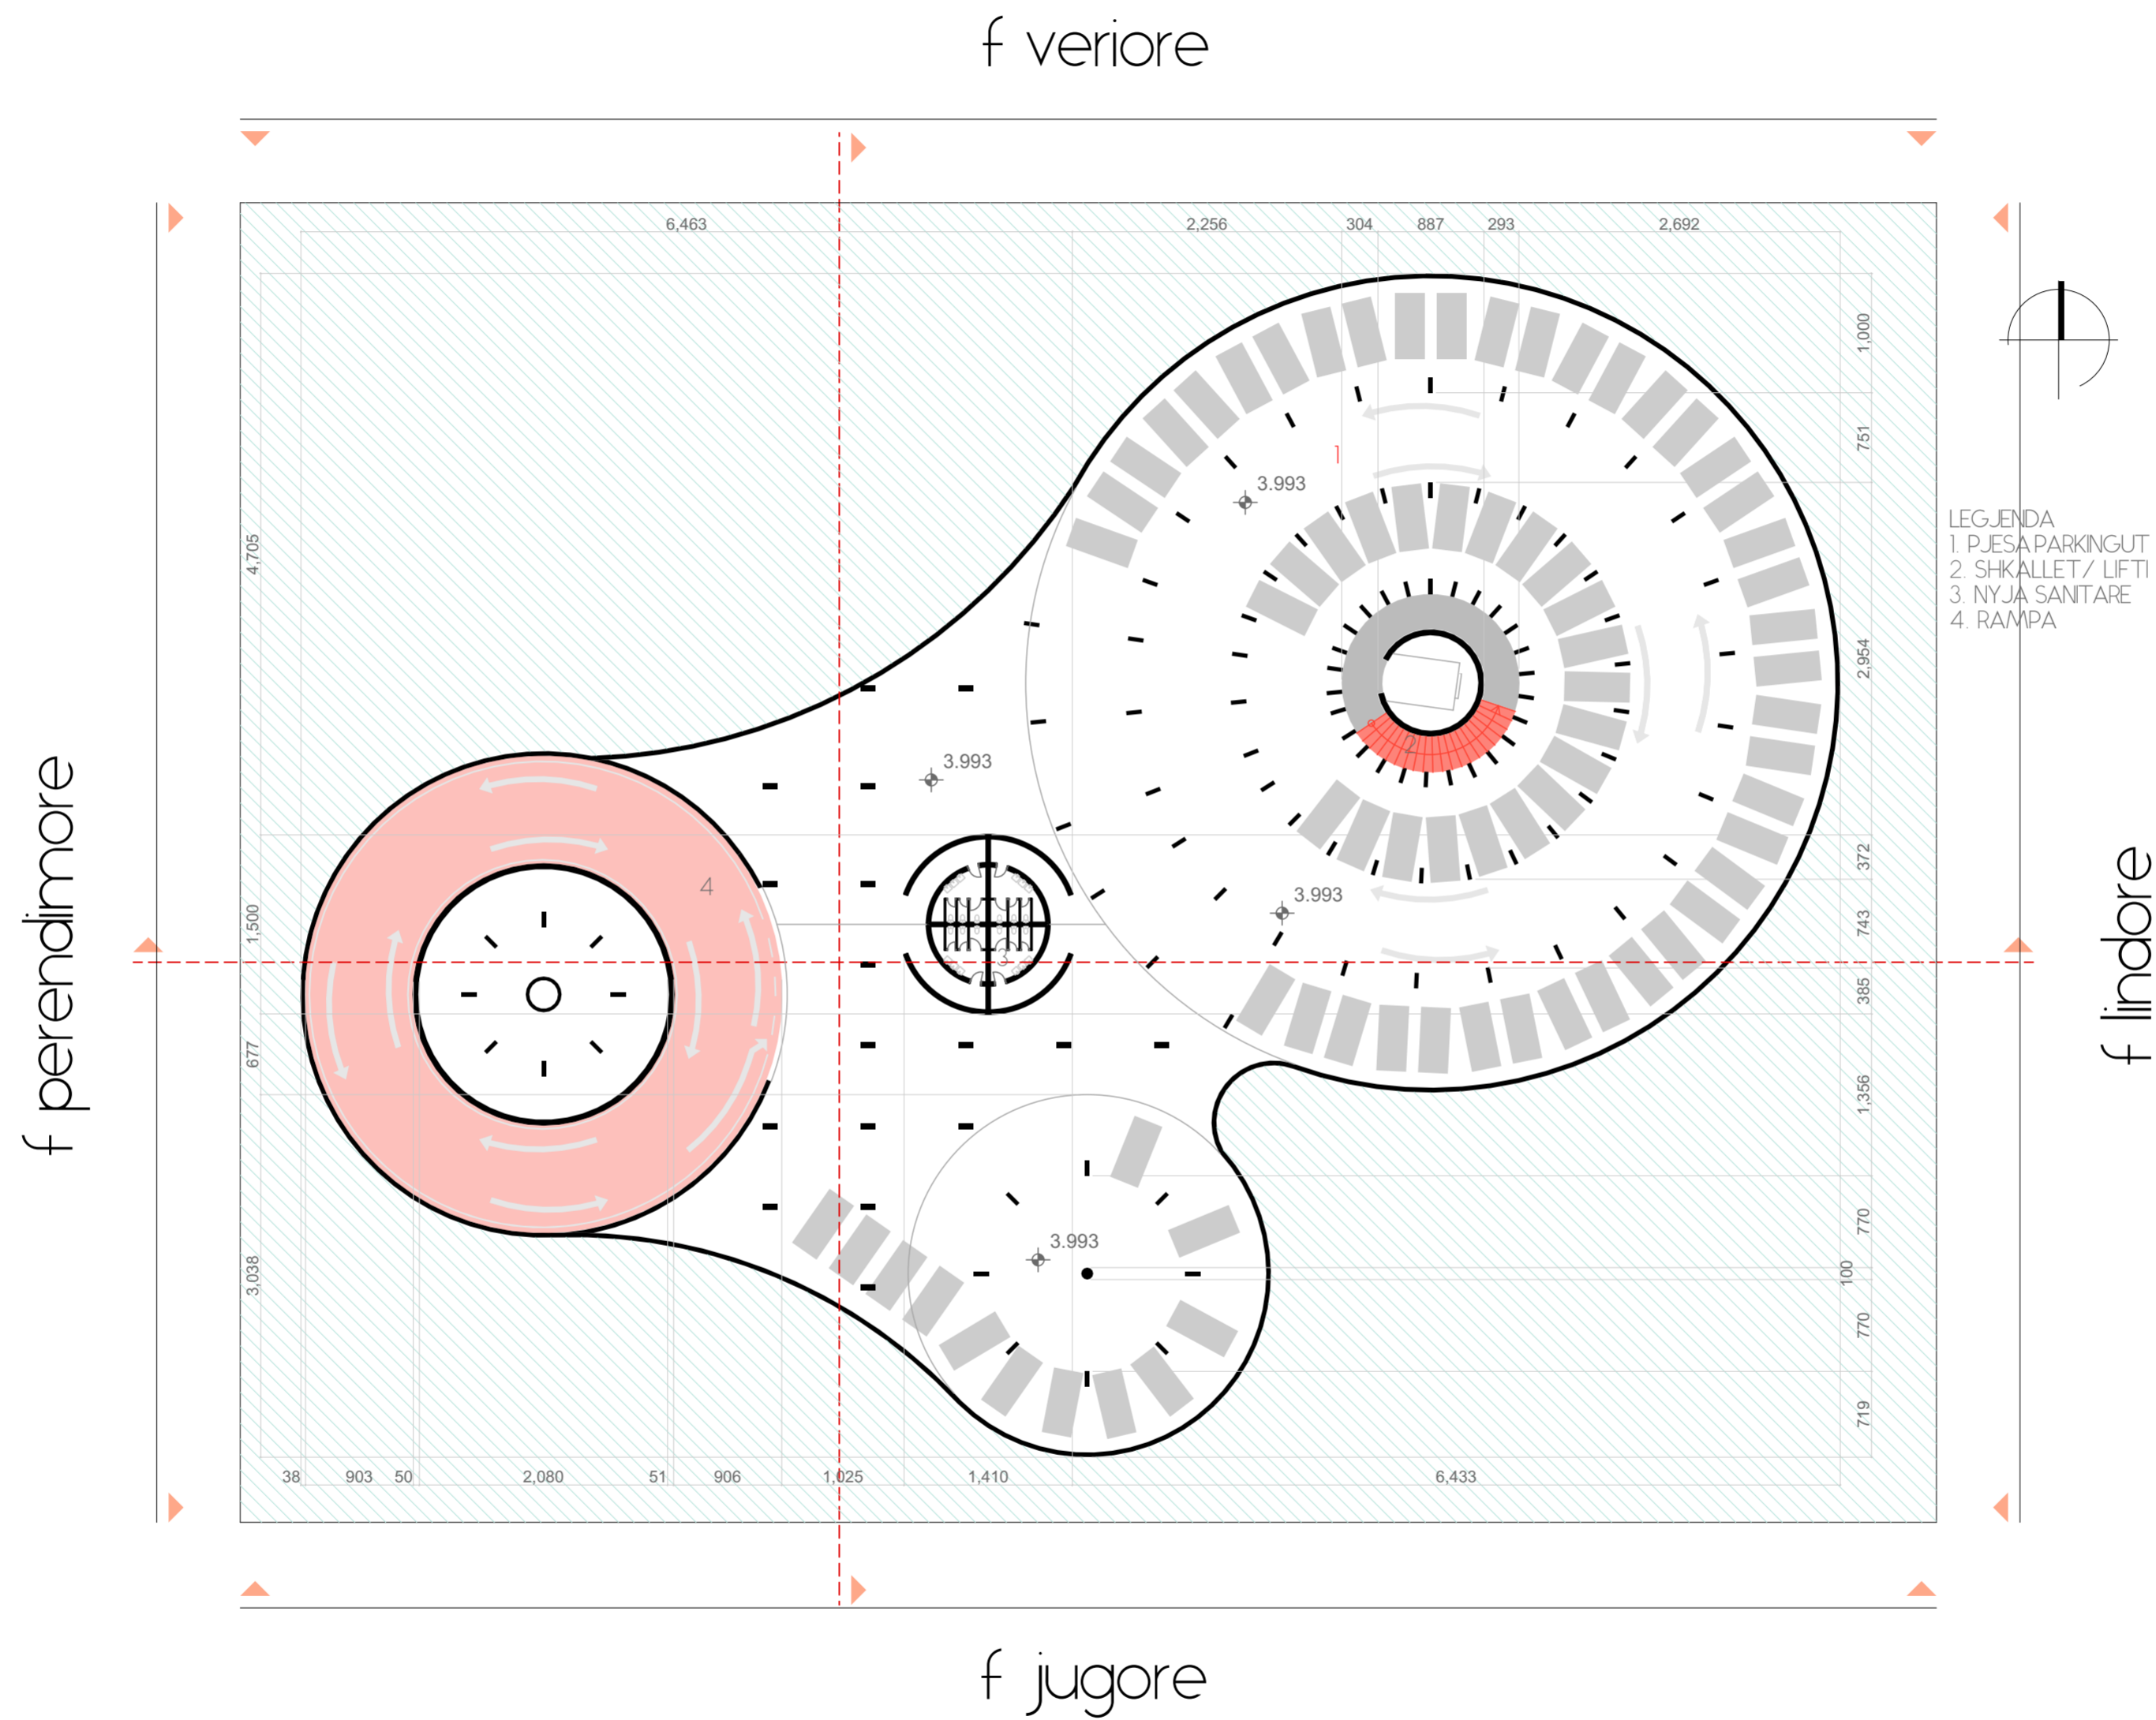


Baza e shperndarjes se ngarkesave
Gjithesej nje kate ze 73 makina
Vijat e kalterta tregojne diletemin

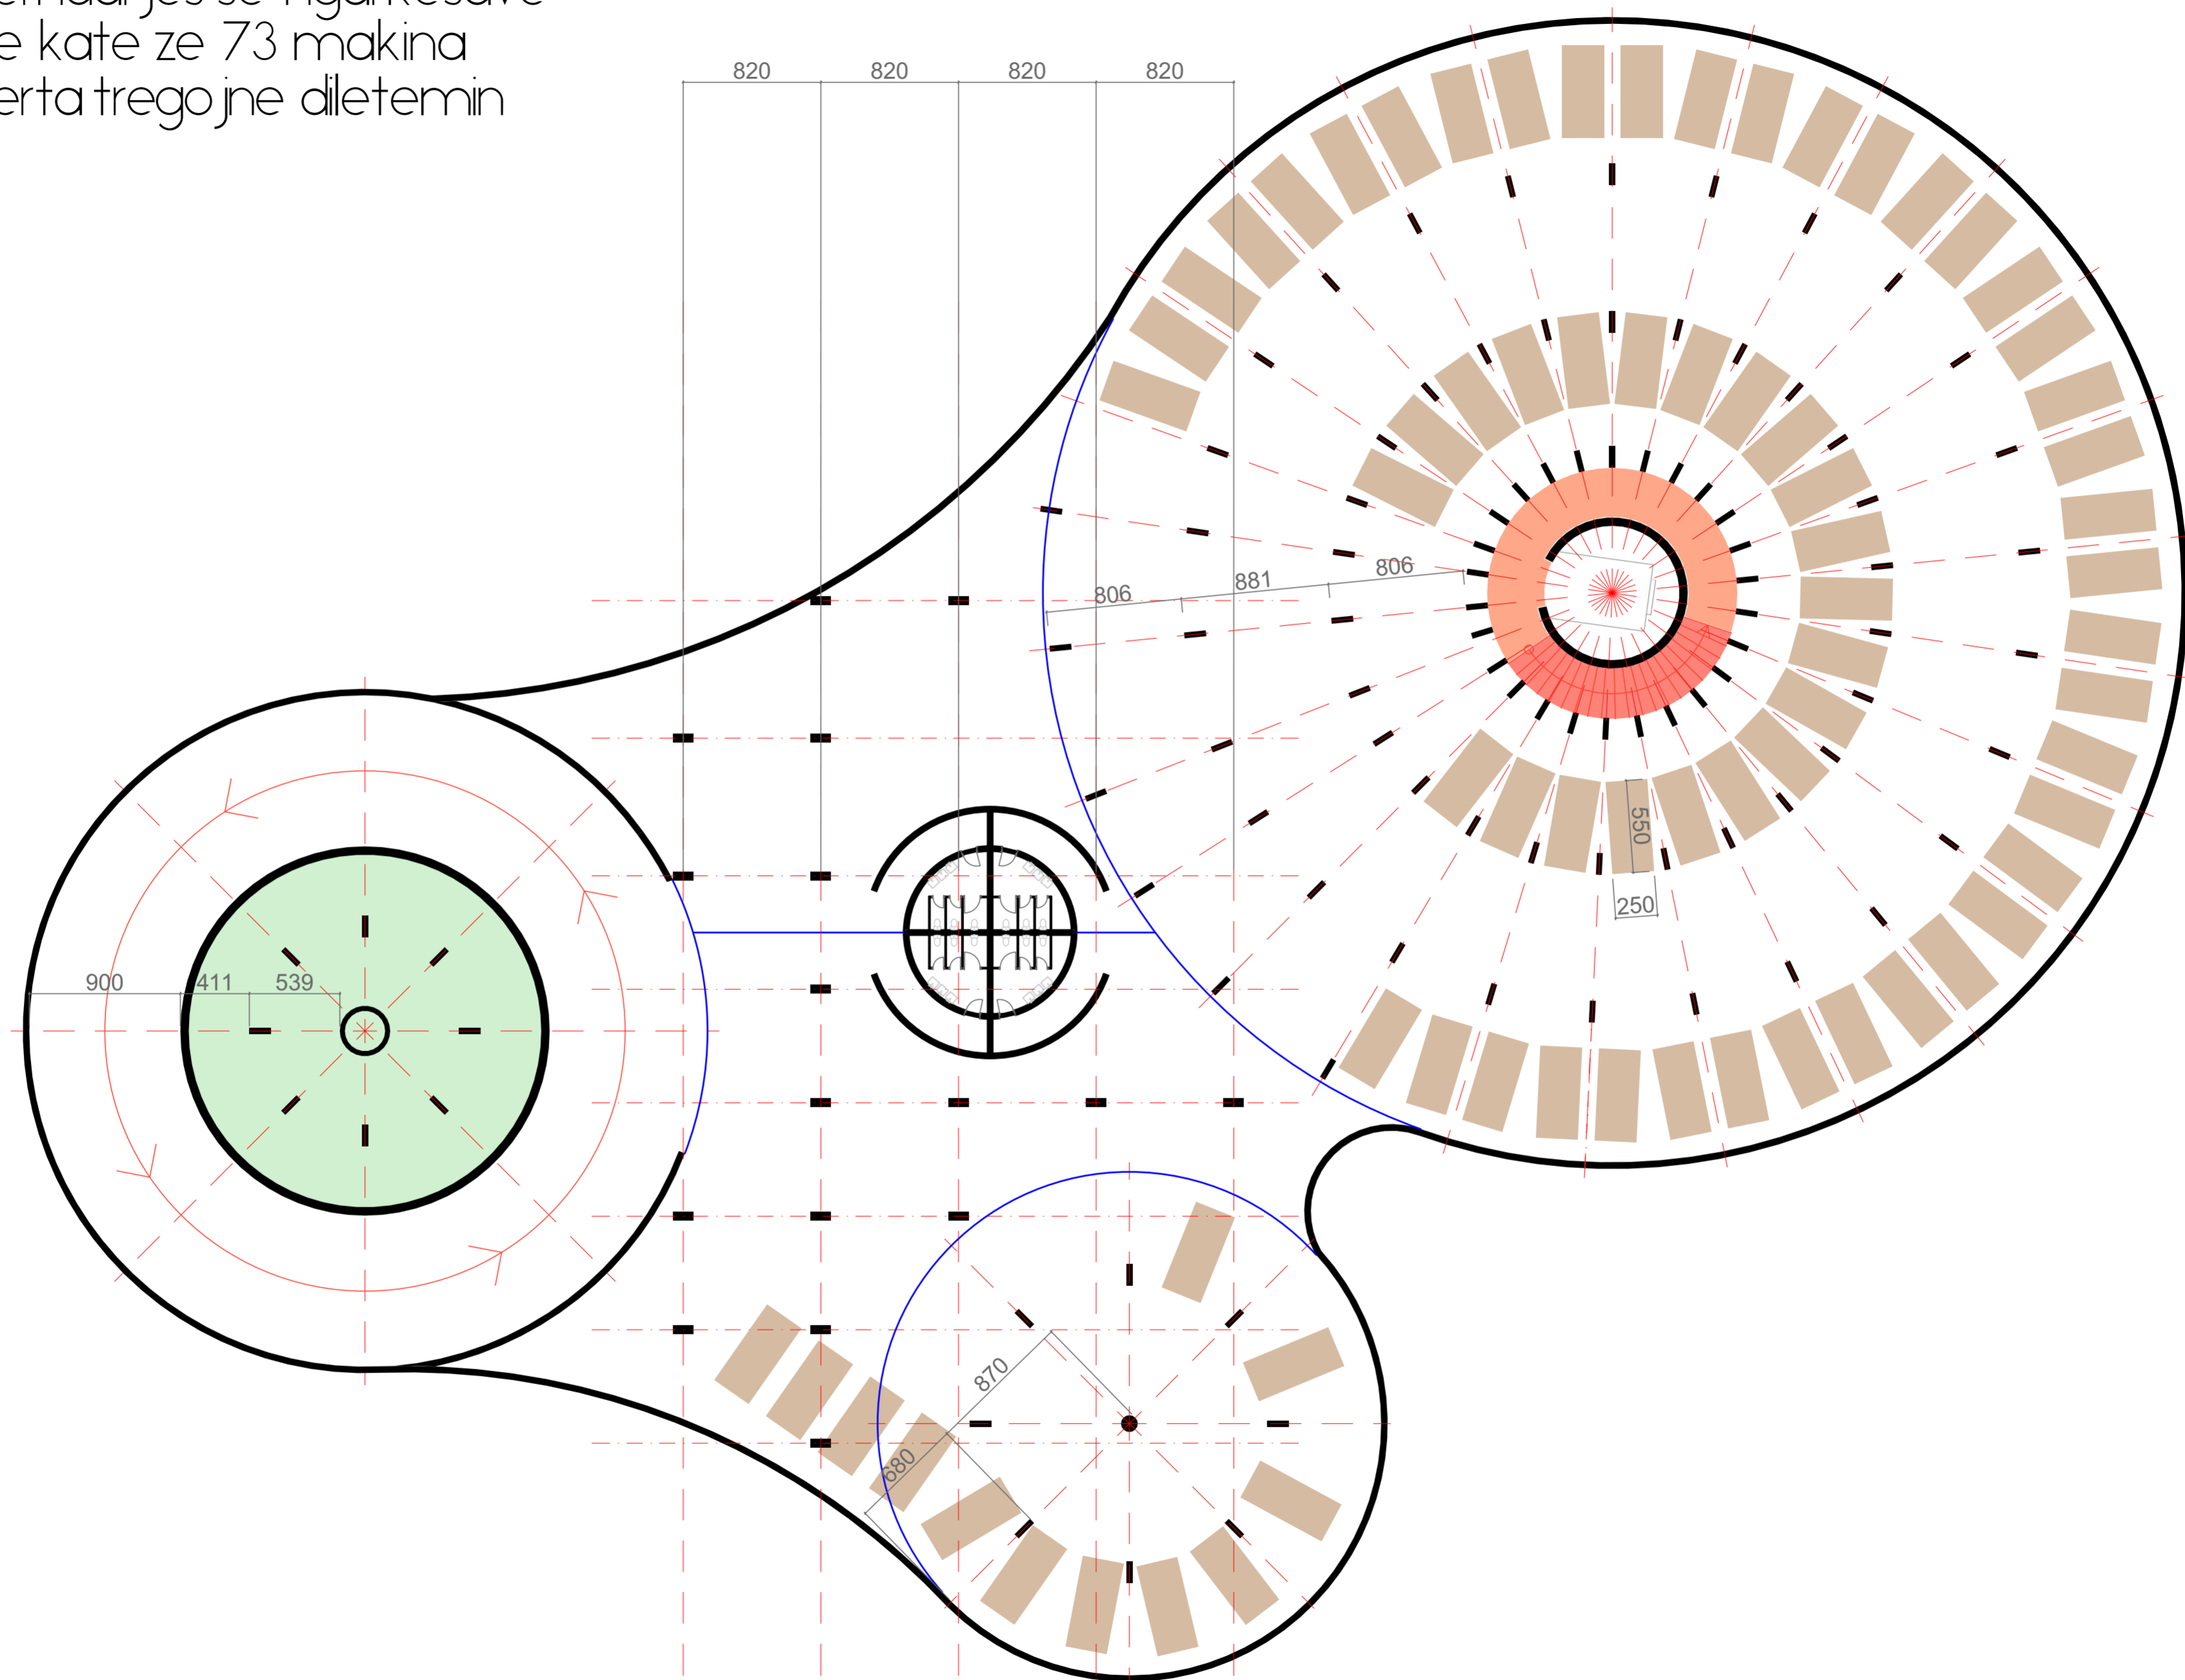


prerjA A-A

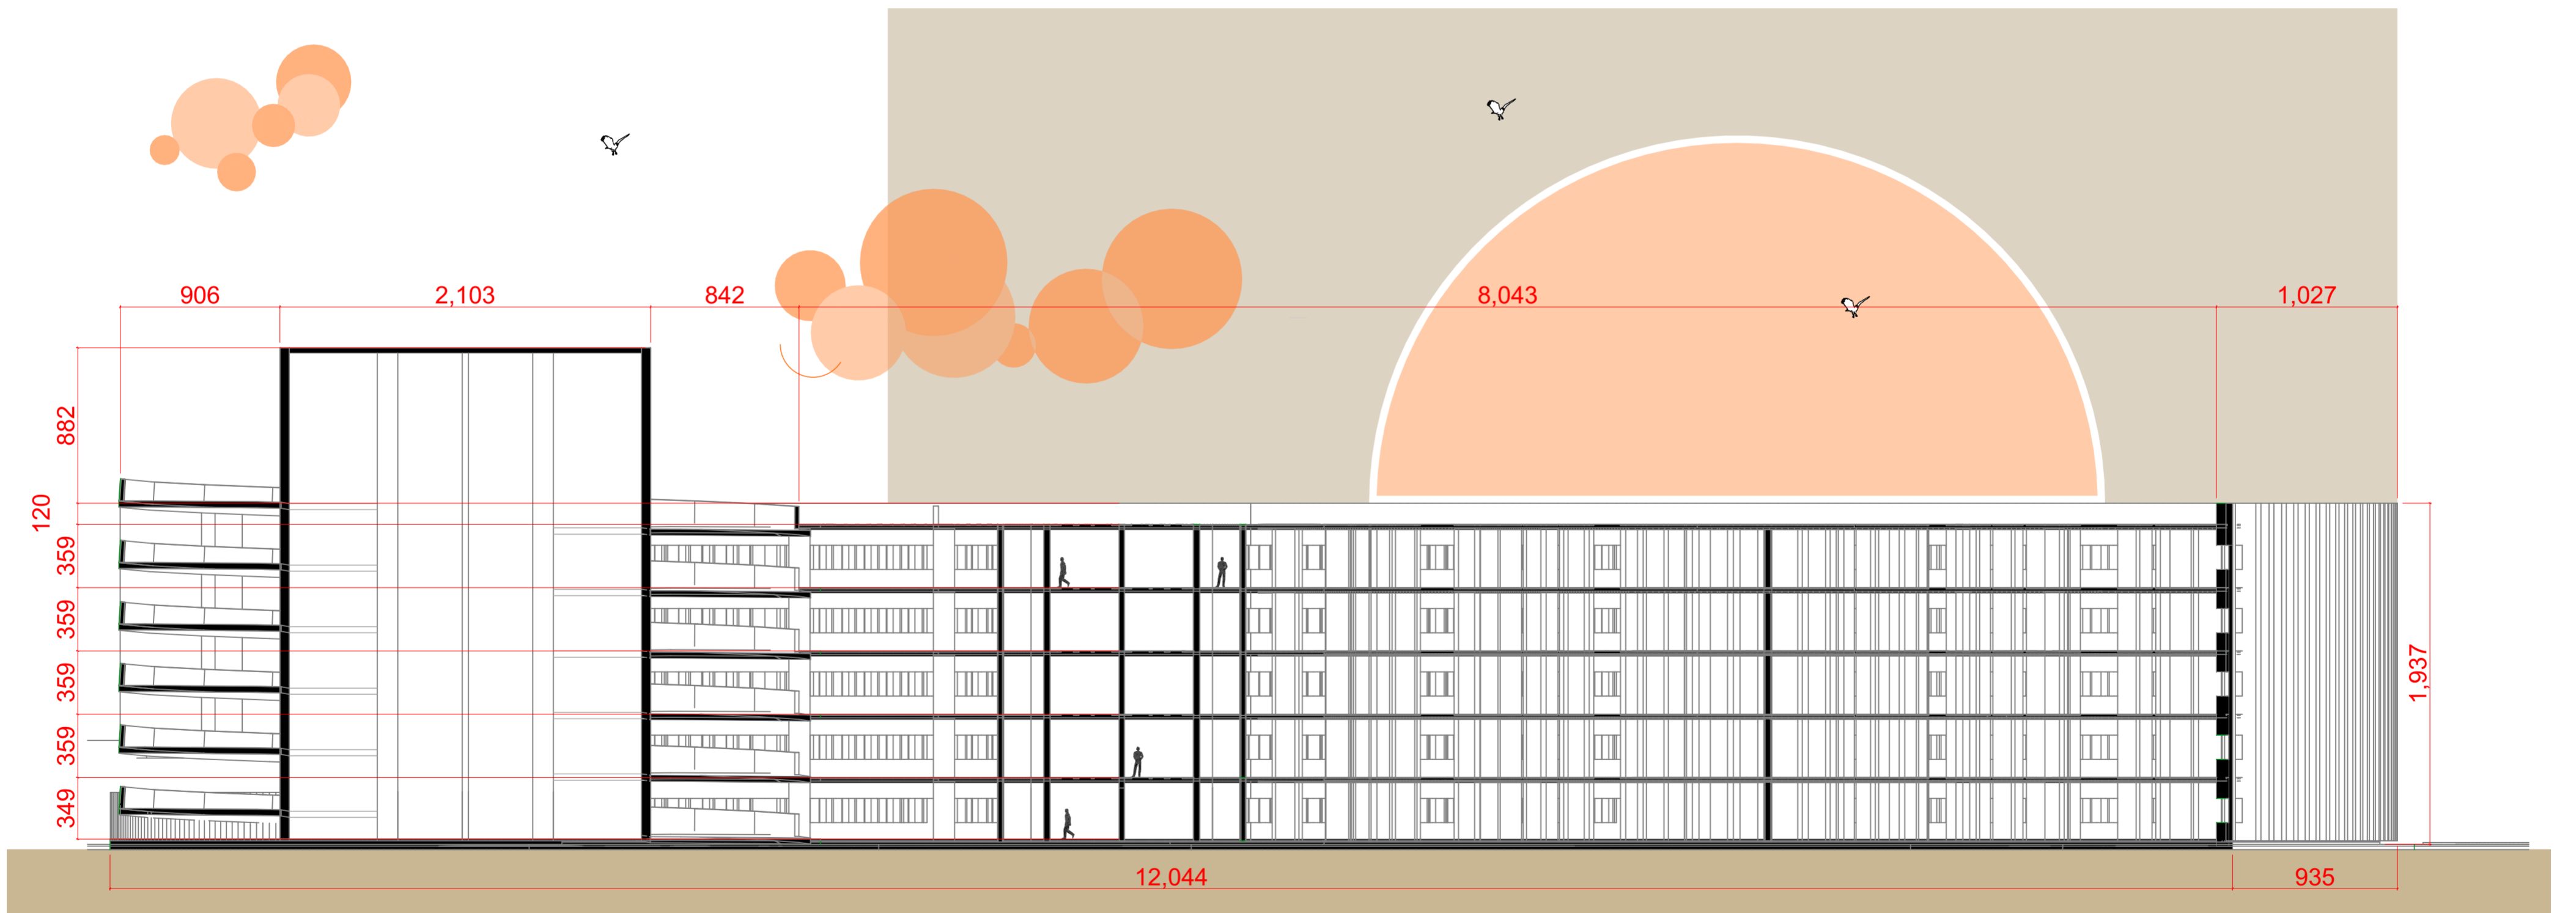

prer ja B-B


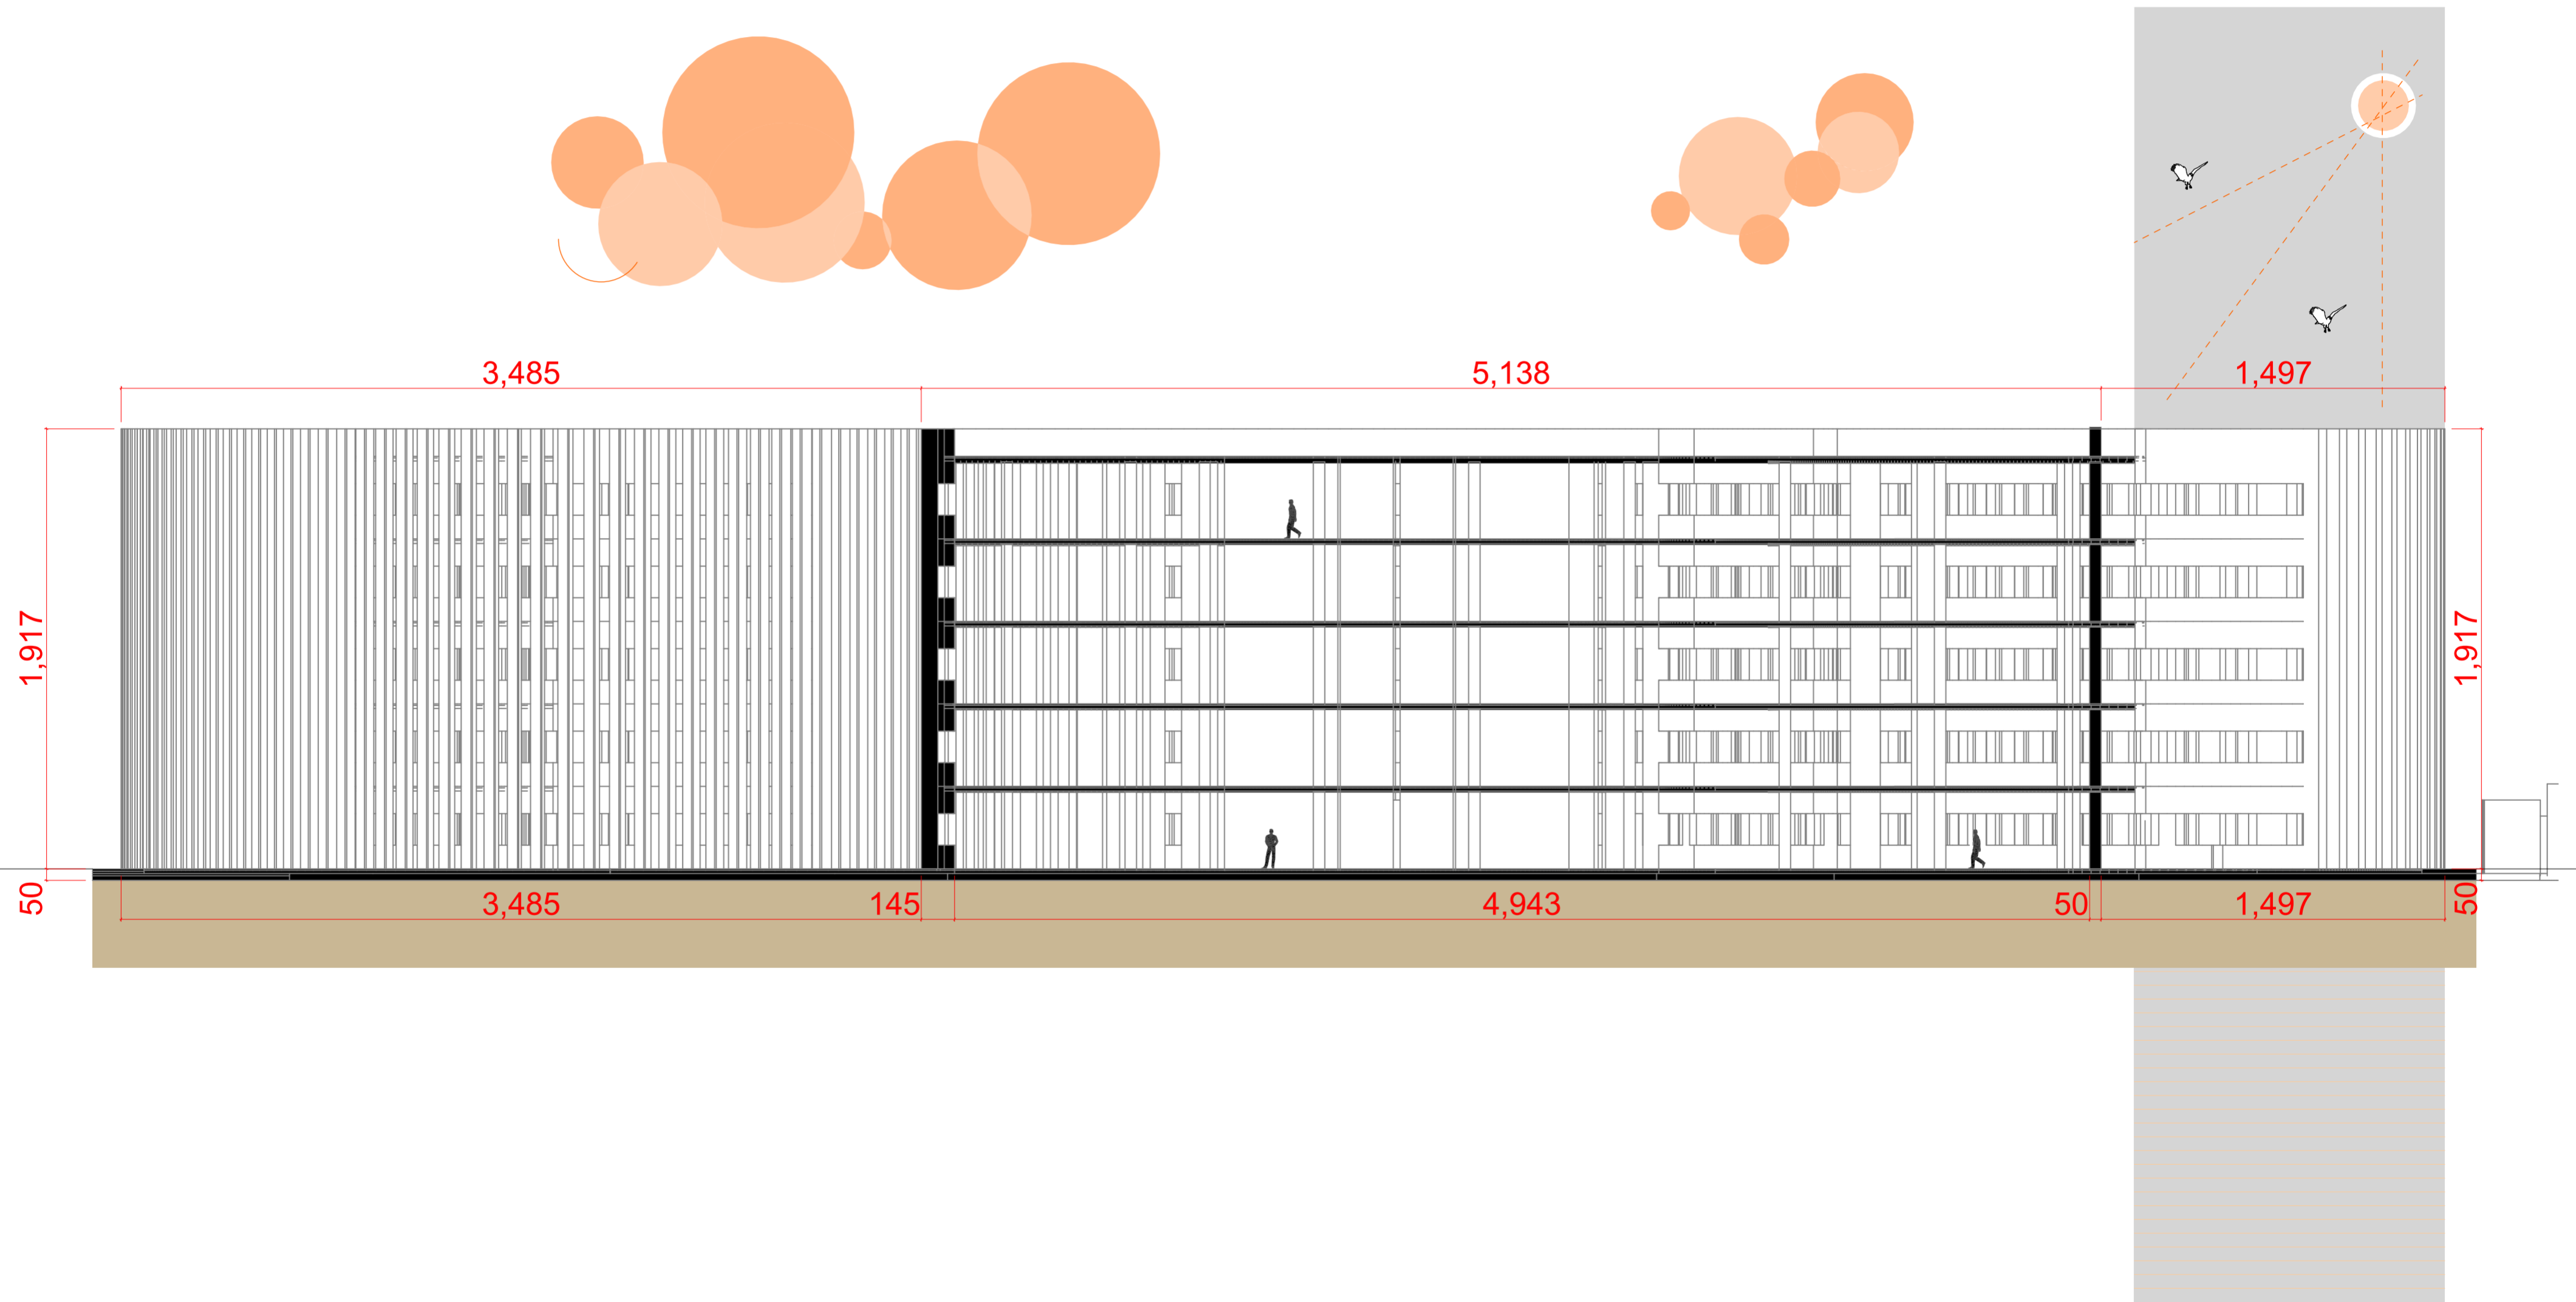


fleta e 7

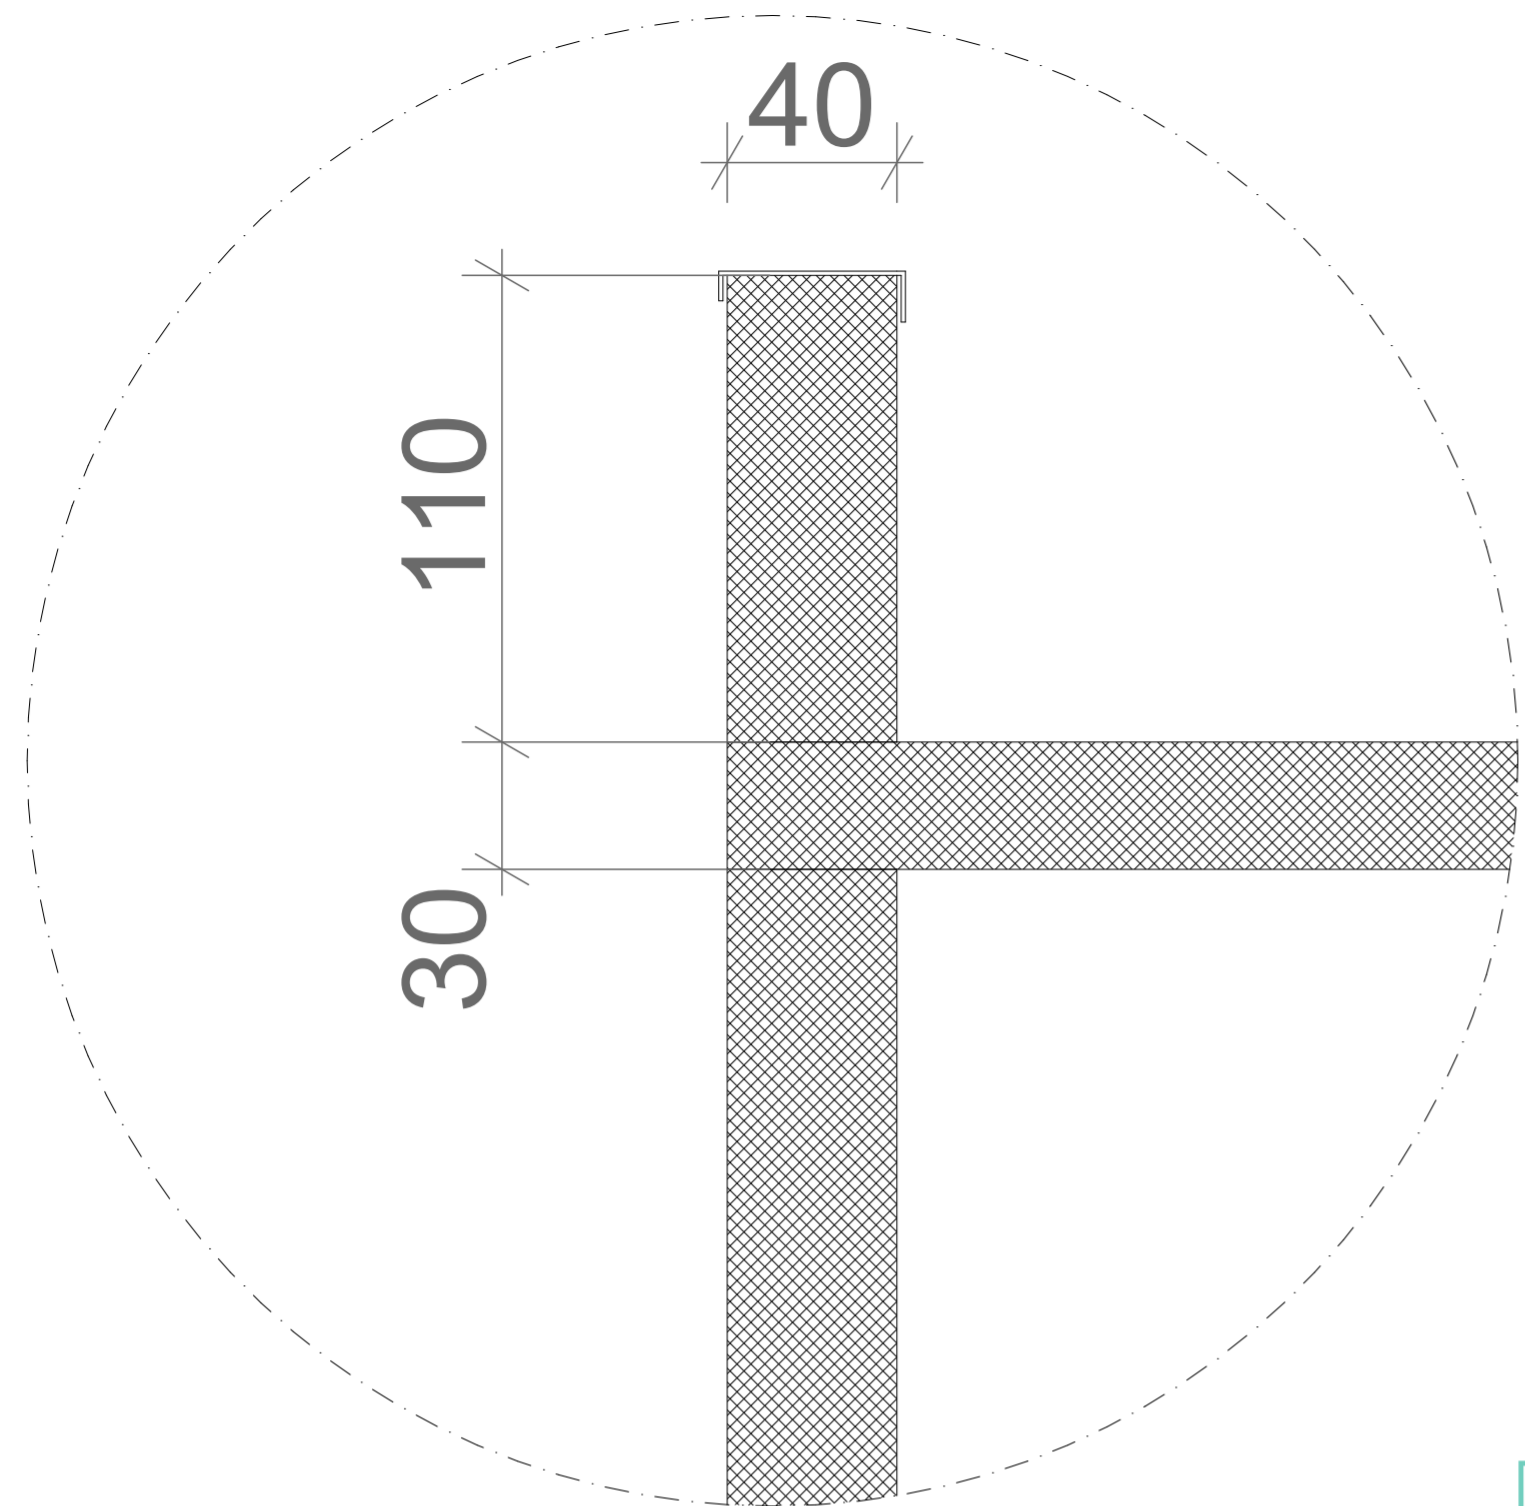


DETAJII MURIT TE
ATIKES, GJERESIA MURIT
DHE PLLAKES

DETAJI DILETIMIT

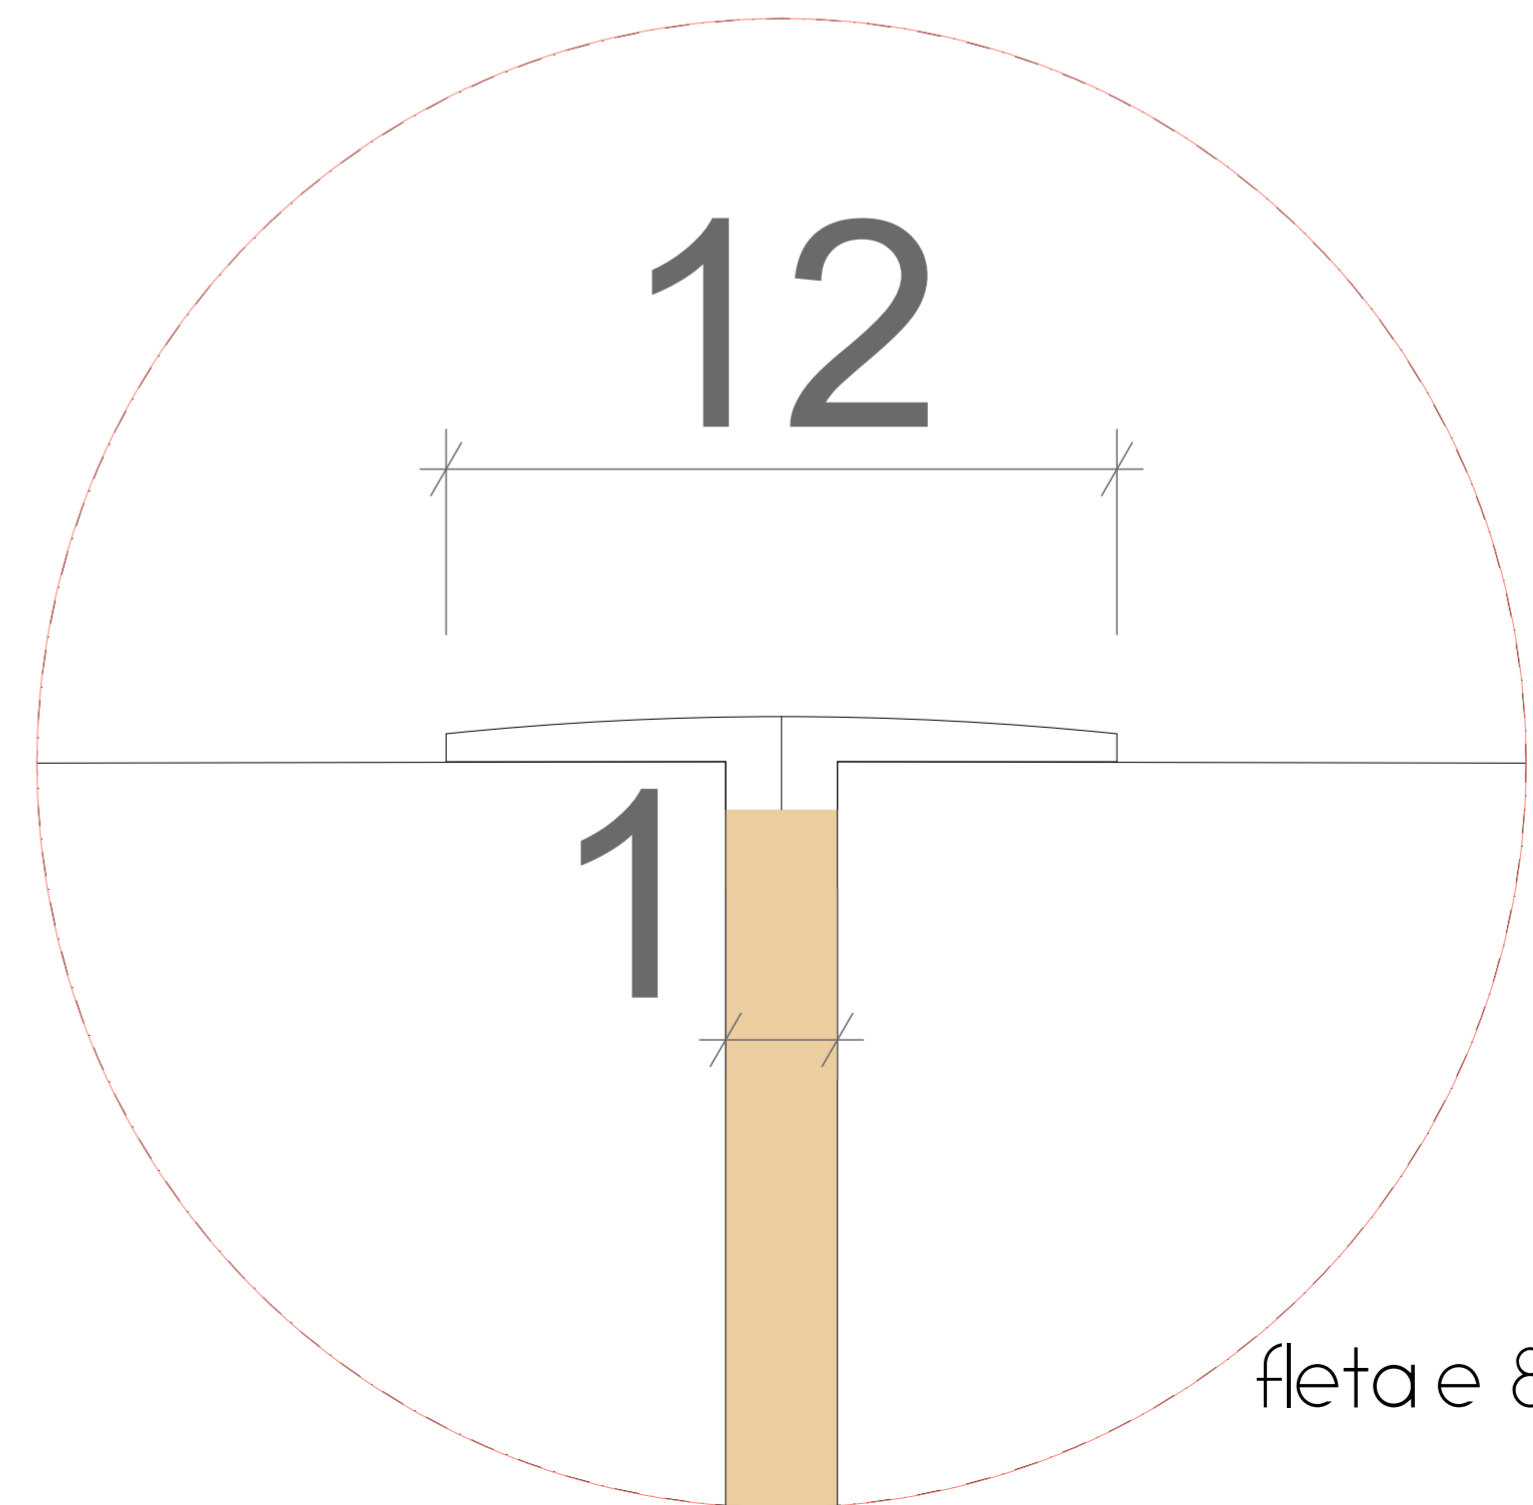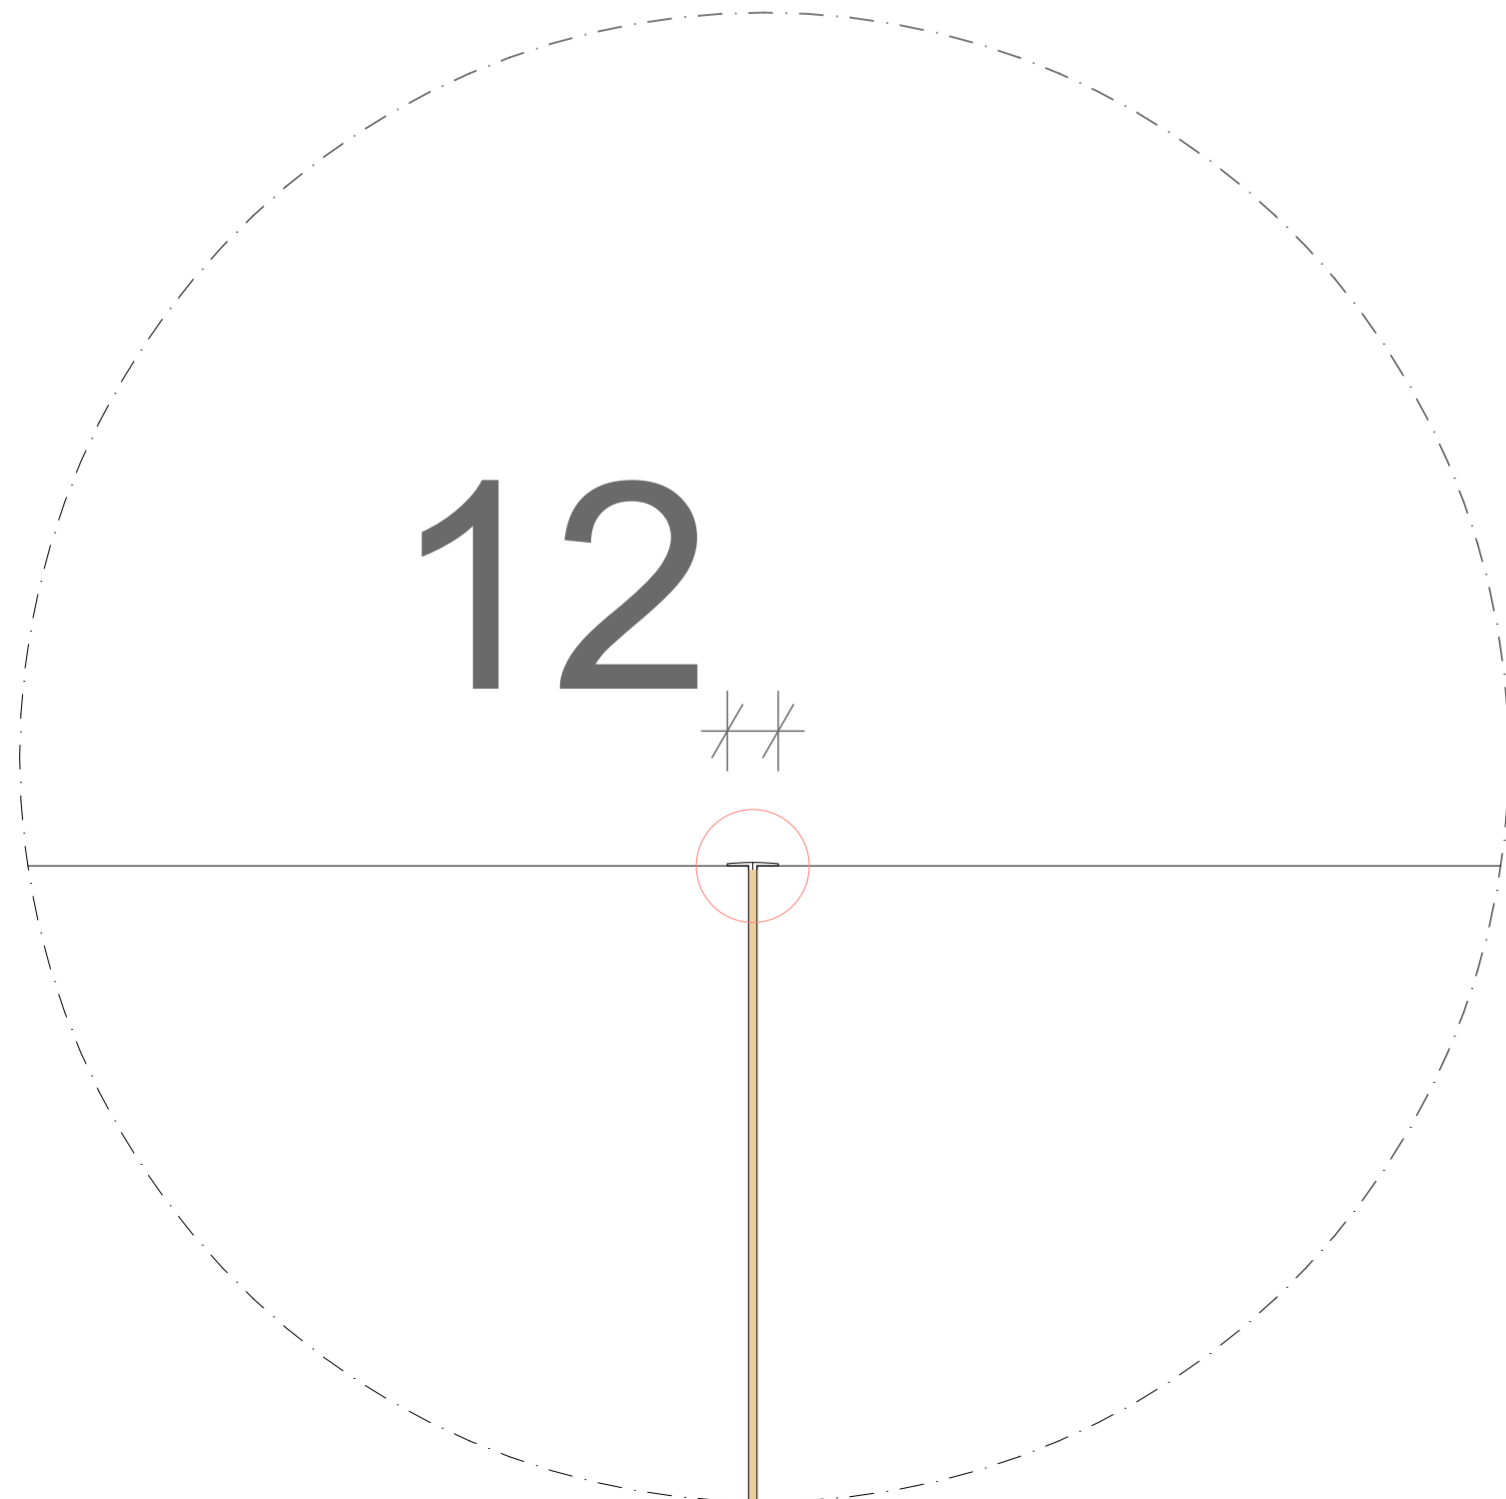


fleta e 8

fasadat

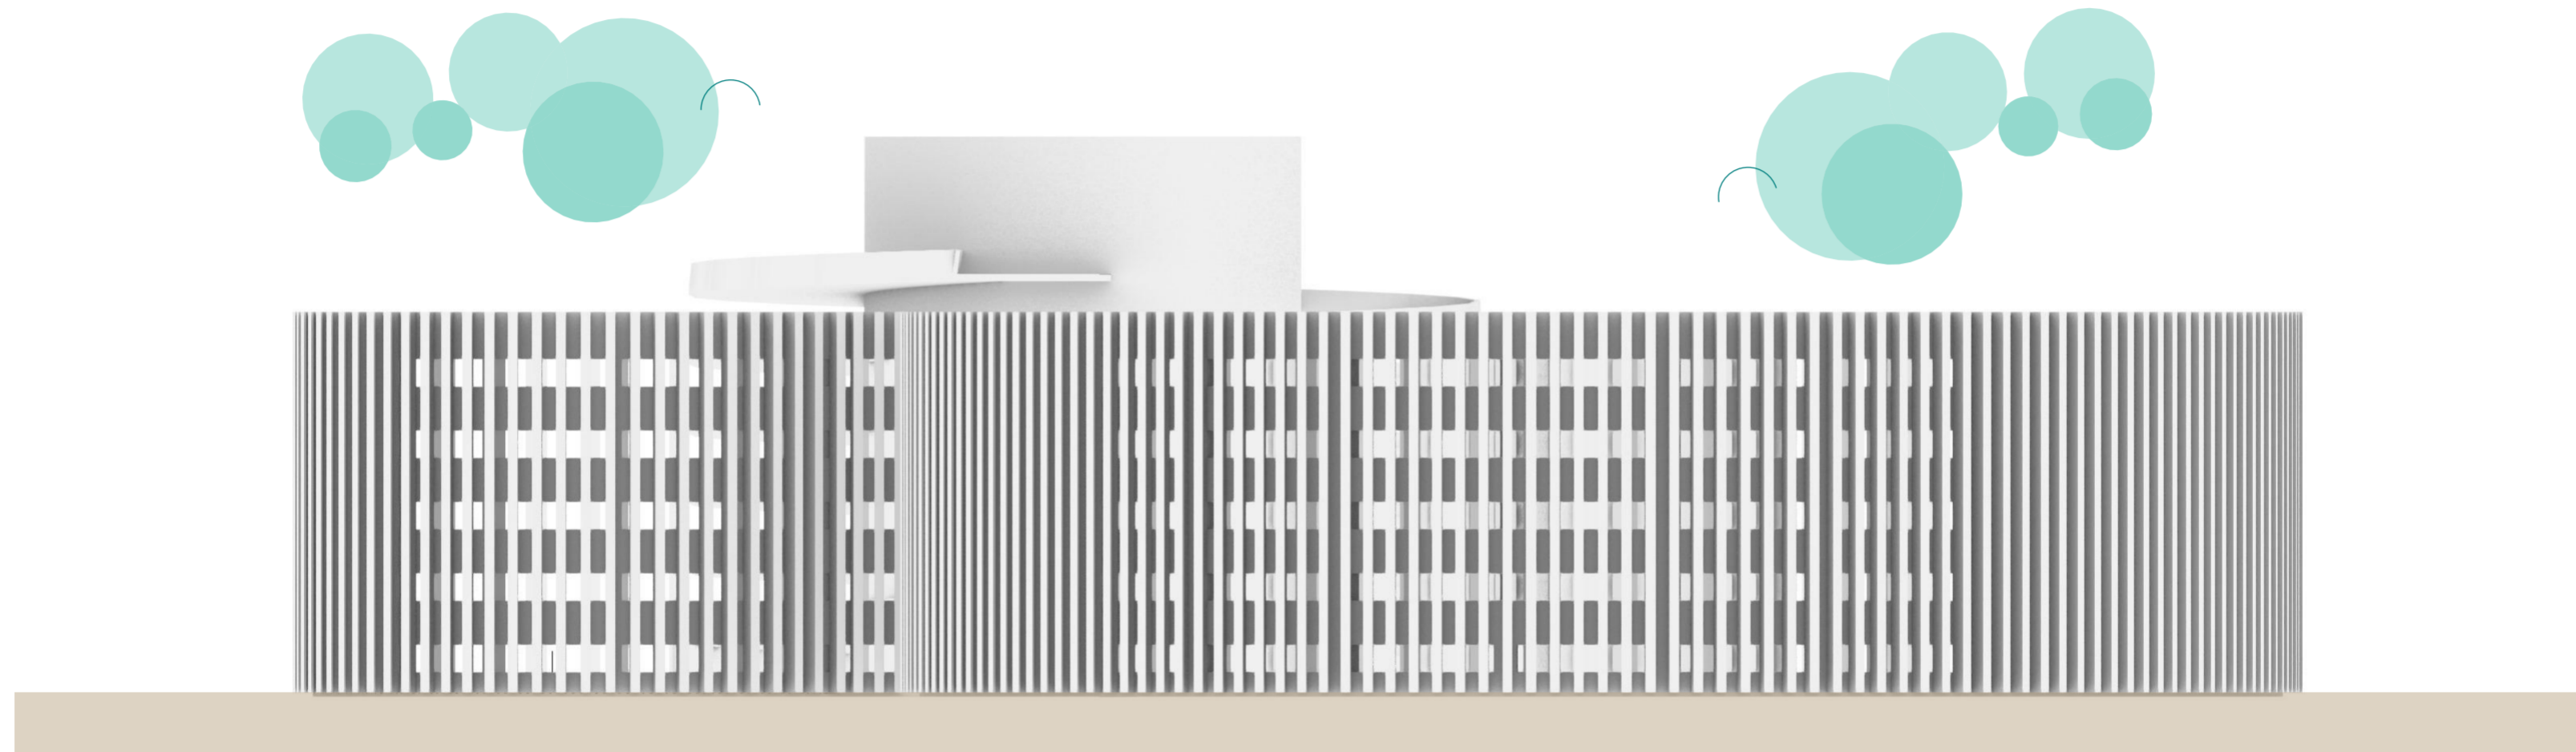


fasada lindore

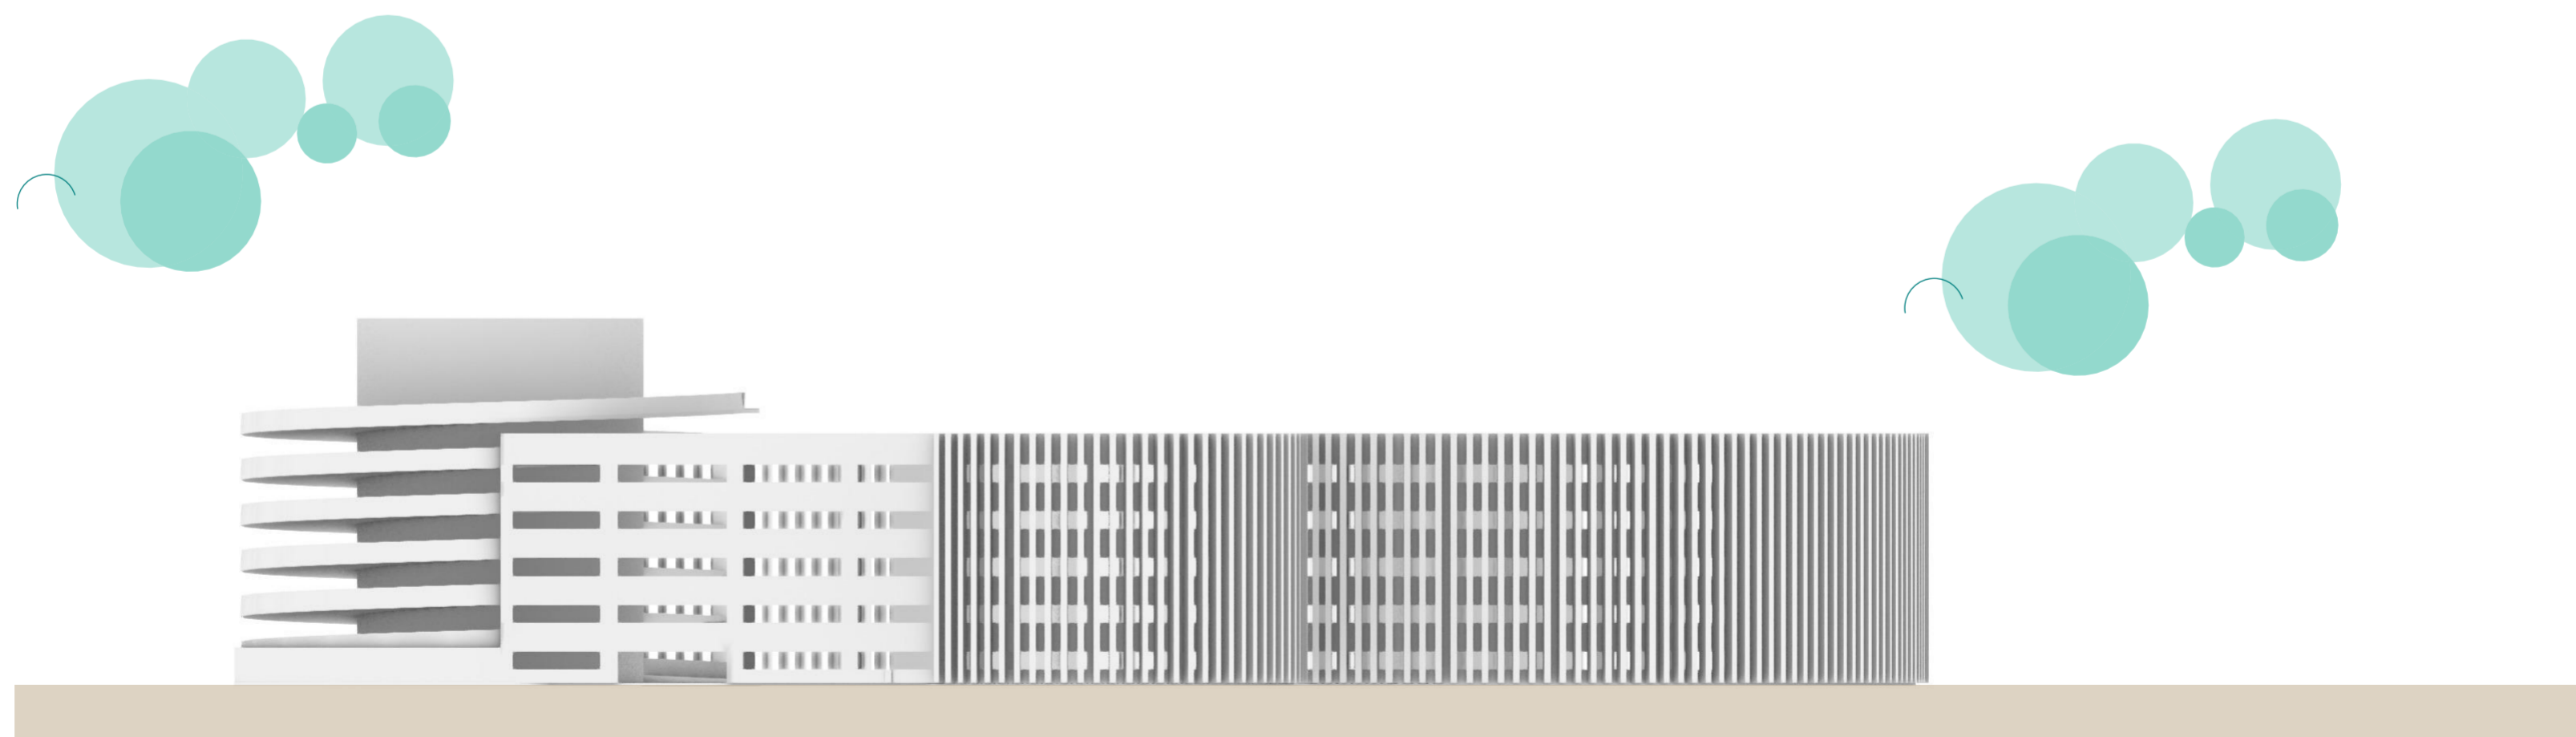


fasada jugore

fasadat

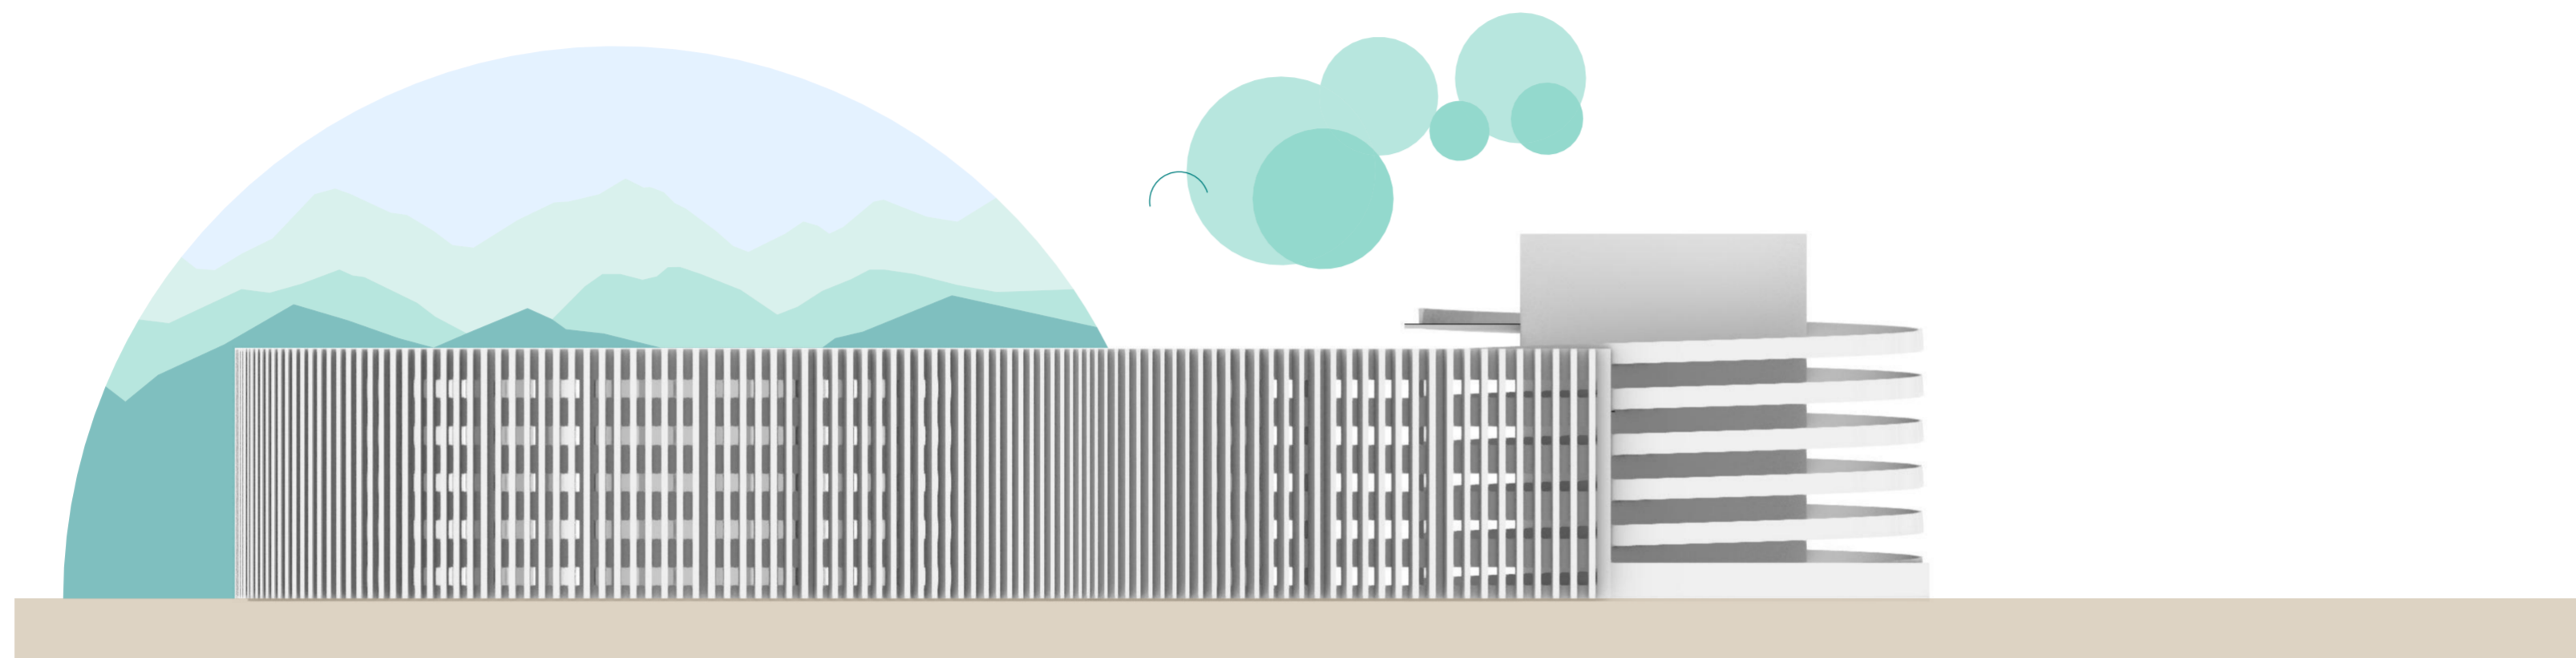

fasada veriore

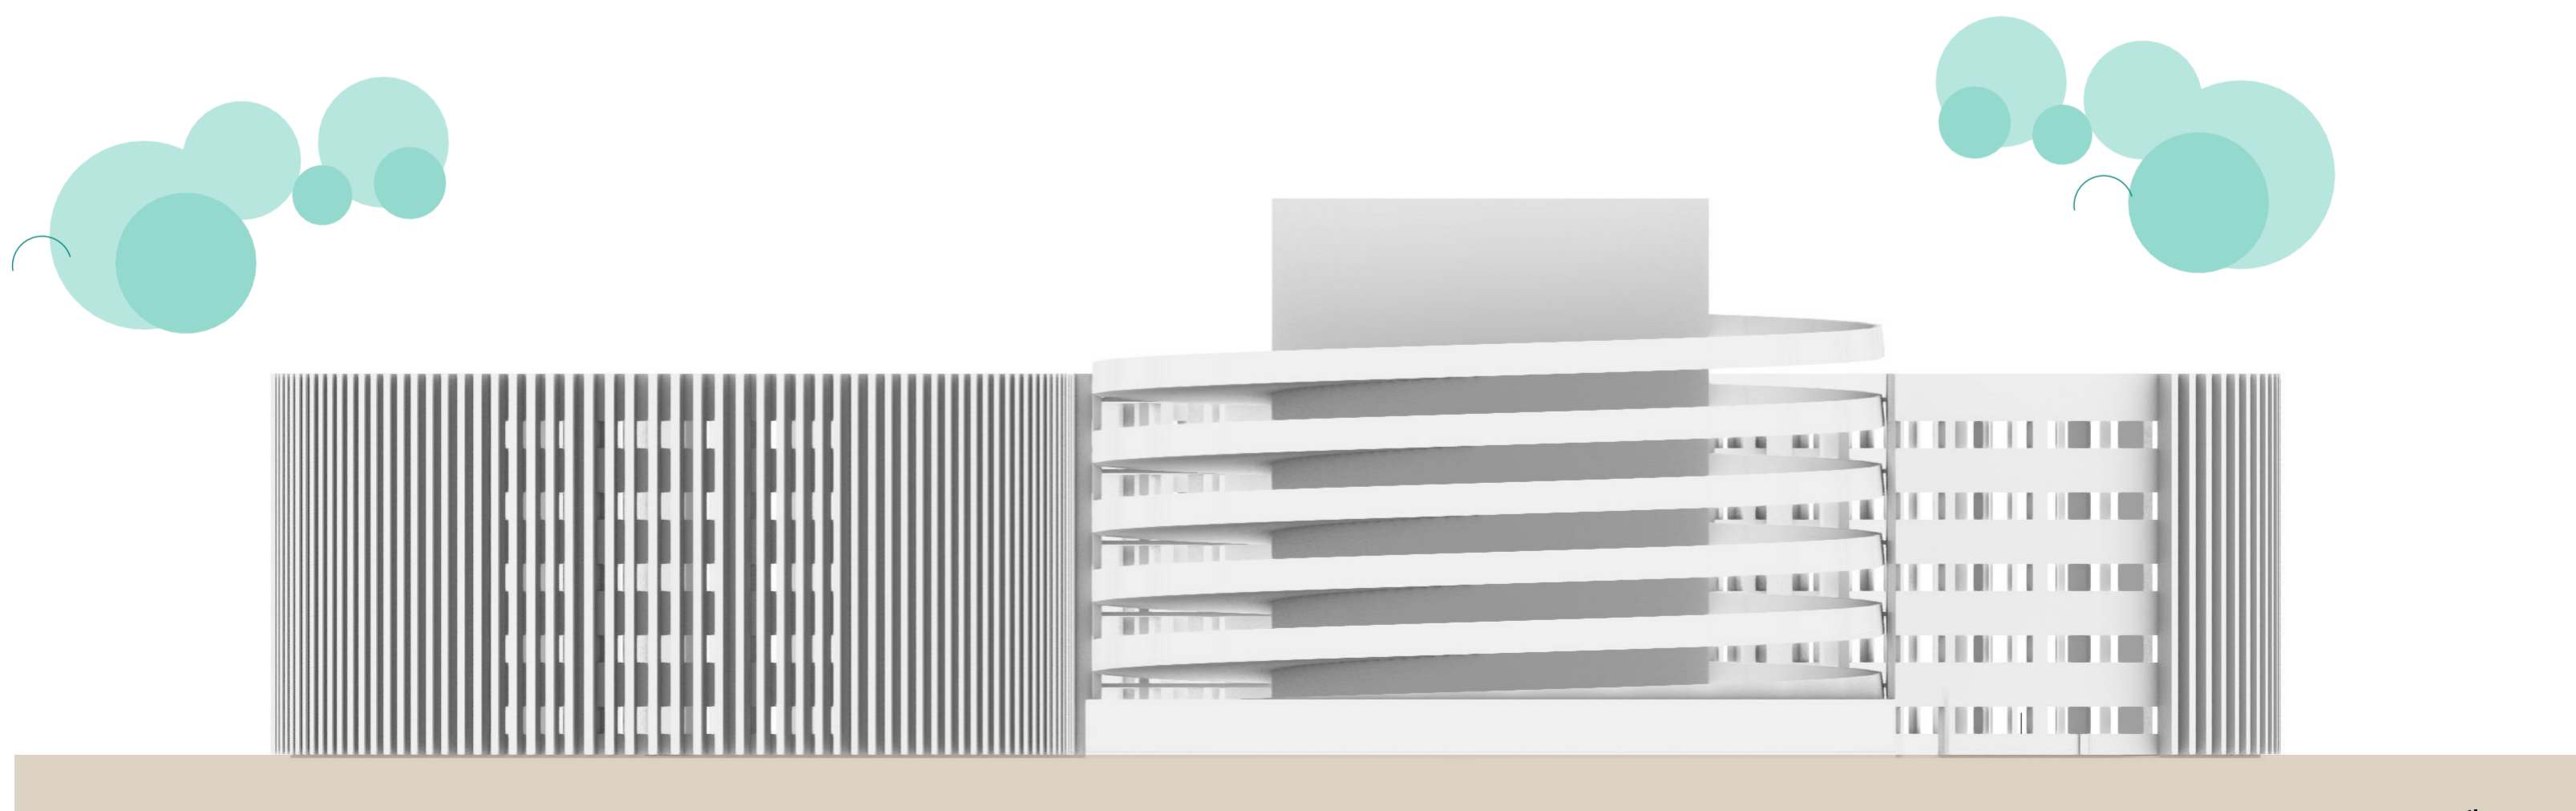

fasada perendimore

