


| The project deals with two main themes:


1. The Bratislavian Block -



The dismantling of the built-up area from horizontal layers inwards to separate elements in order to change the fixed rhythm in the city, expose the environment to academic action and release the ground floor for the benefit of the Residents and visitors.

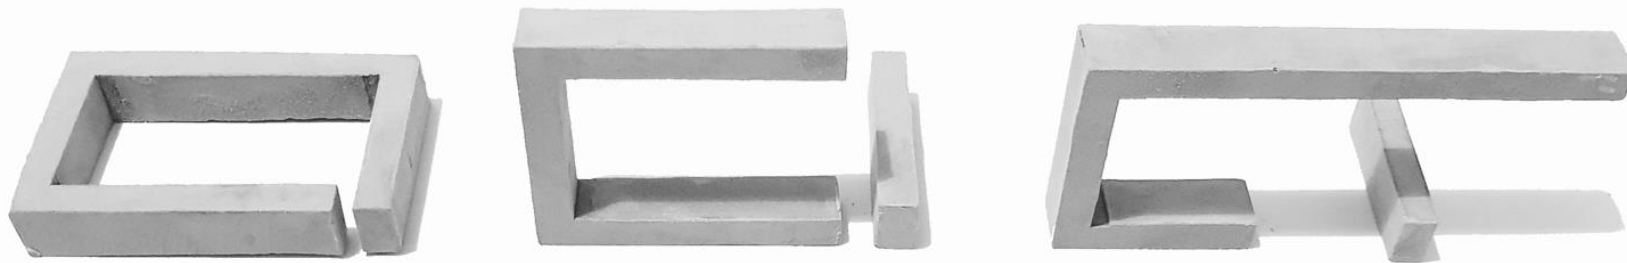

2. A response to the Learning Process at the 21st Century


By produces a physical and emotional separation between the student and the Campus service spaces ,in order to maintain a healthy lifestyle within the intensity typical of the 21st century.

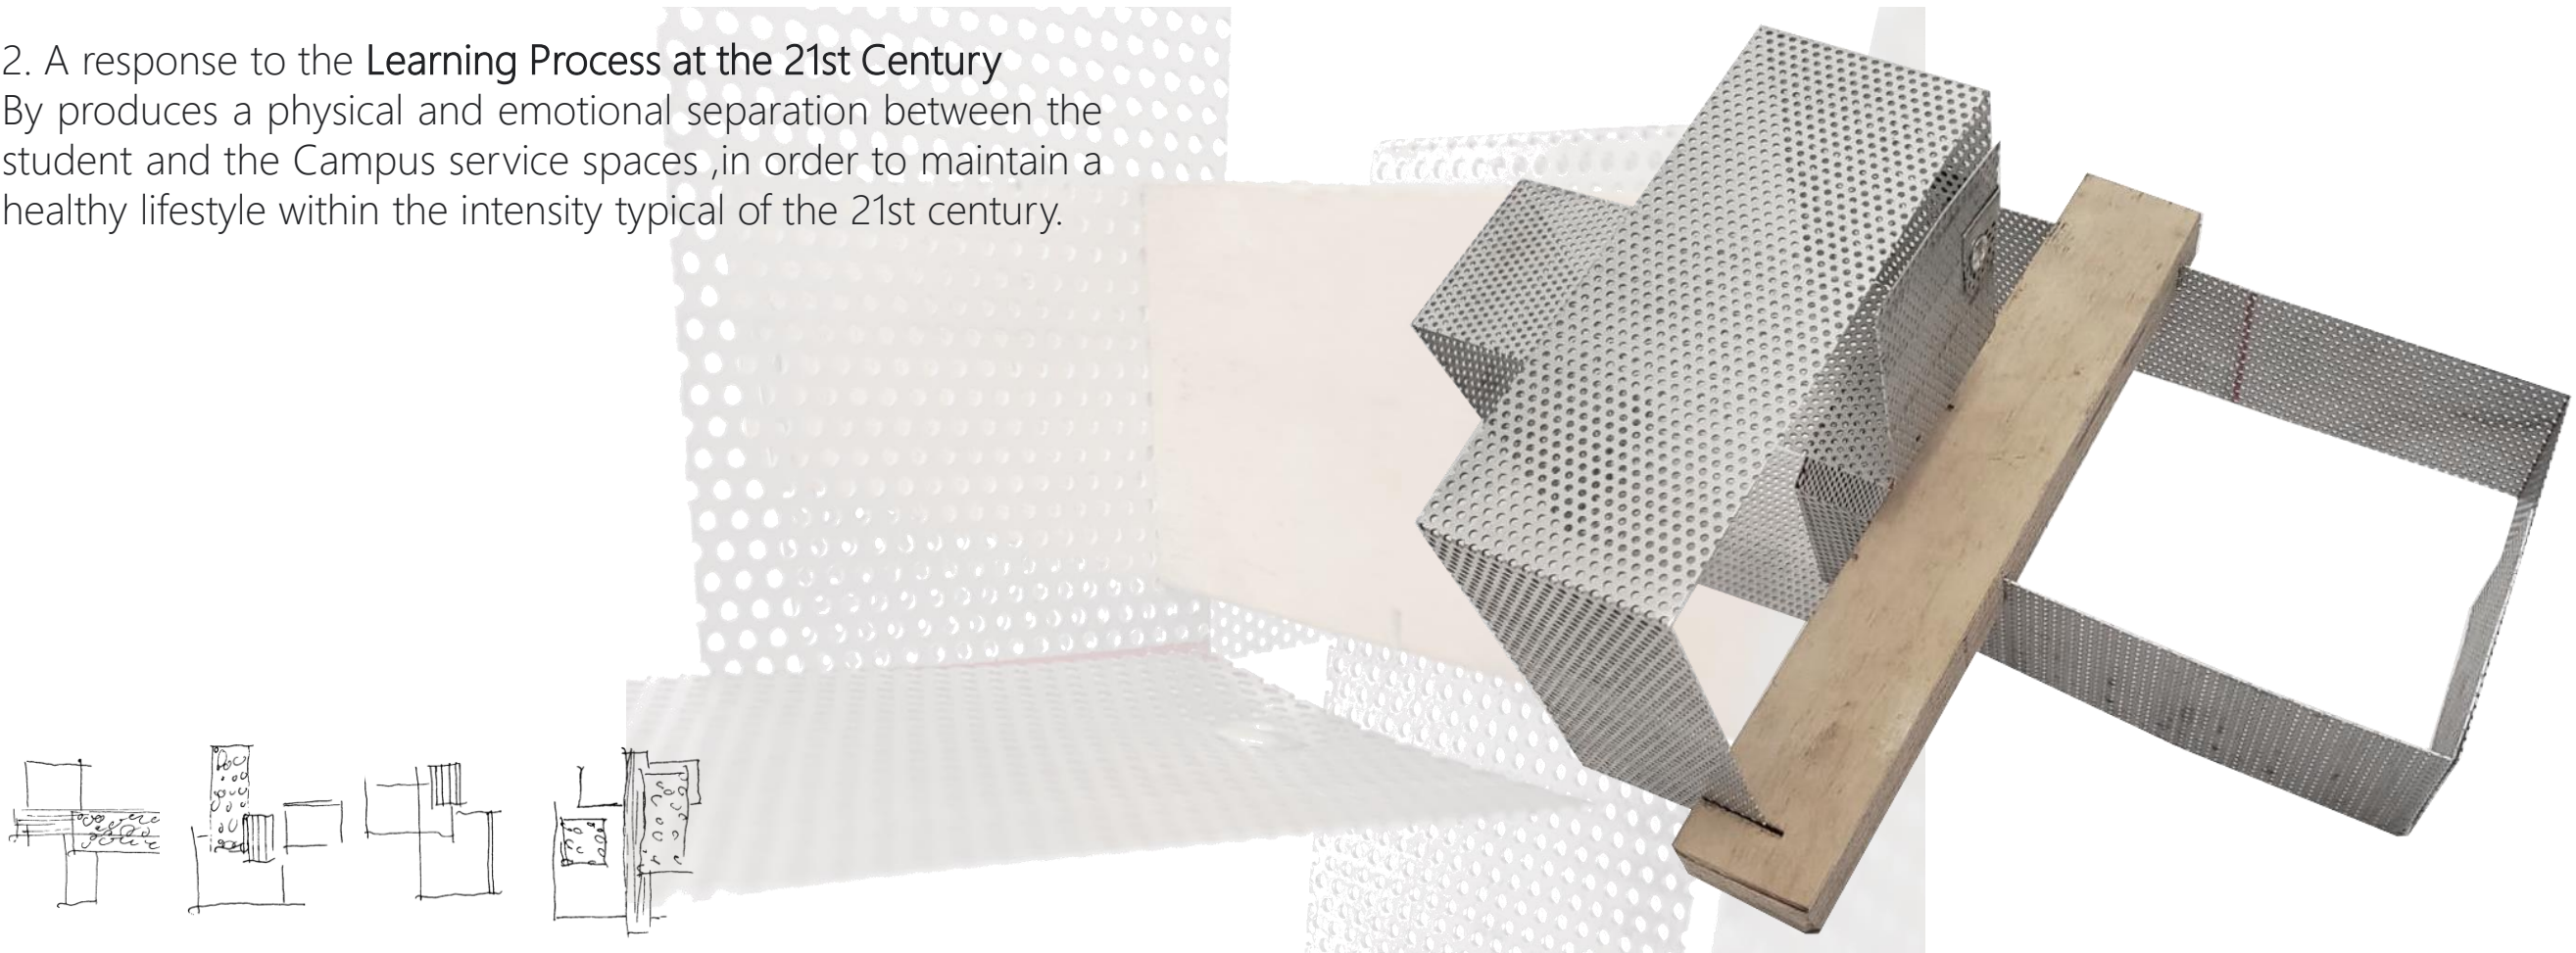

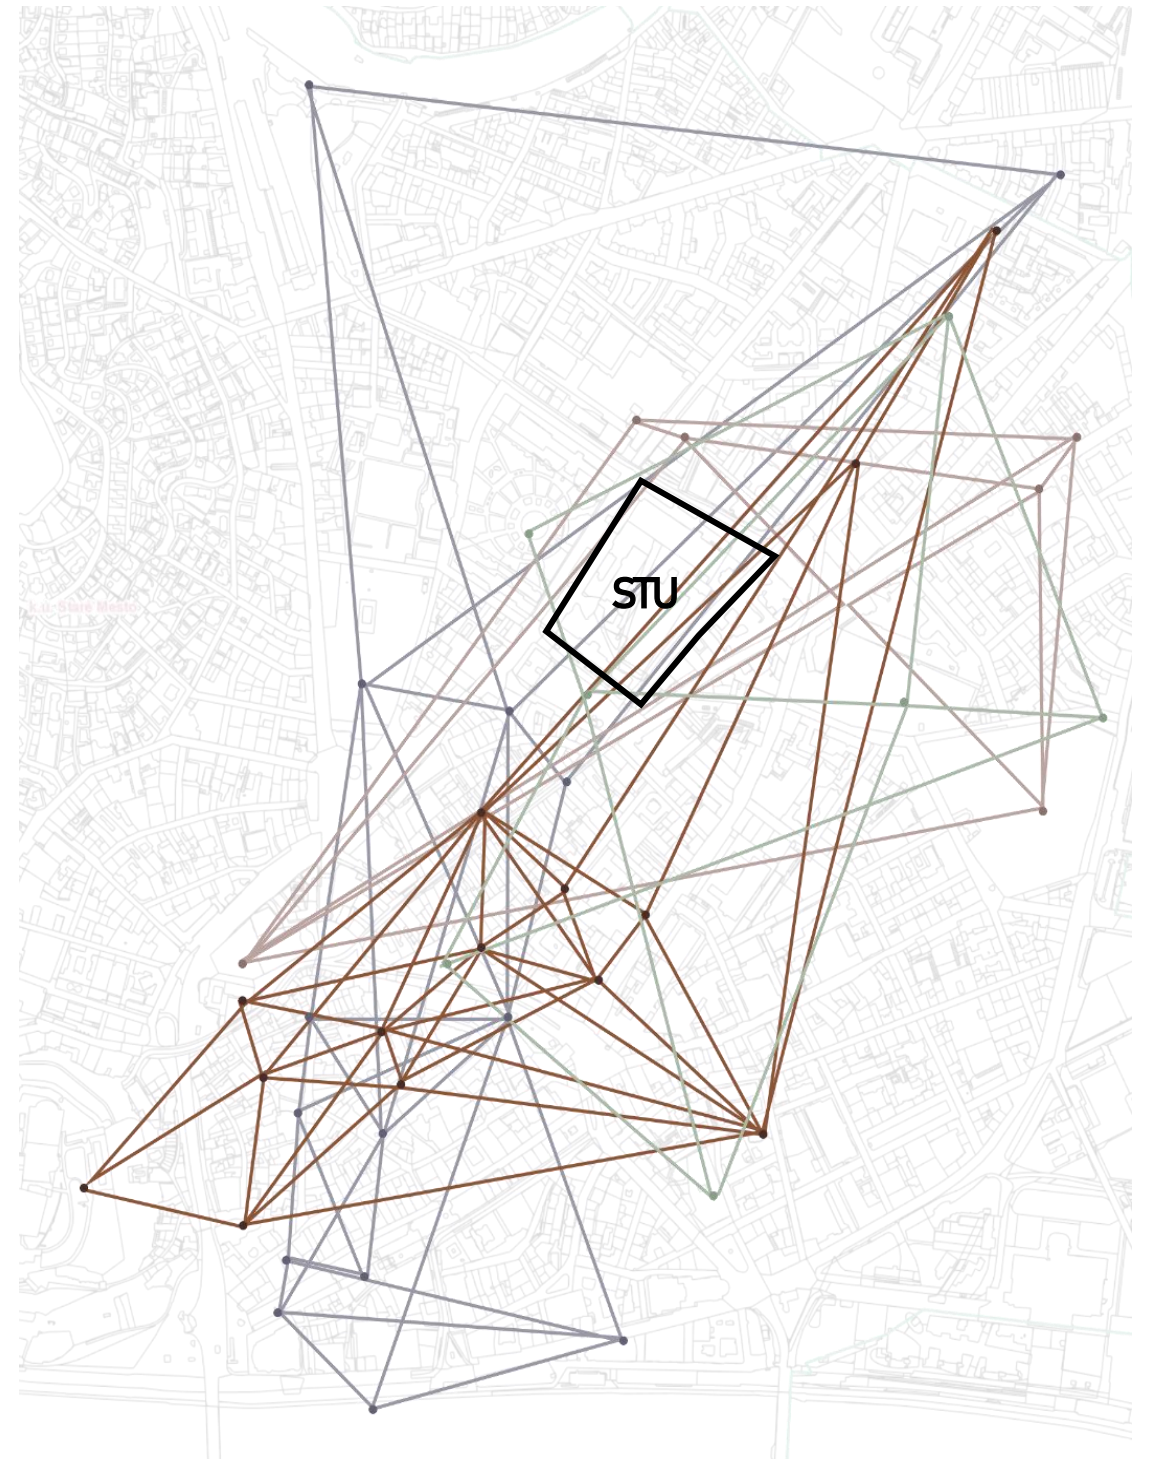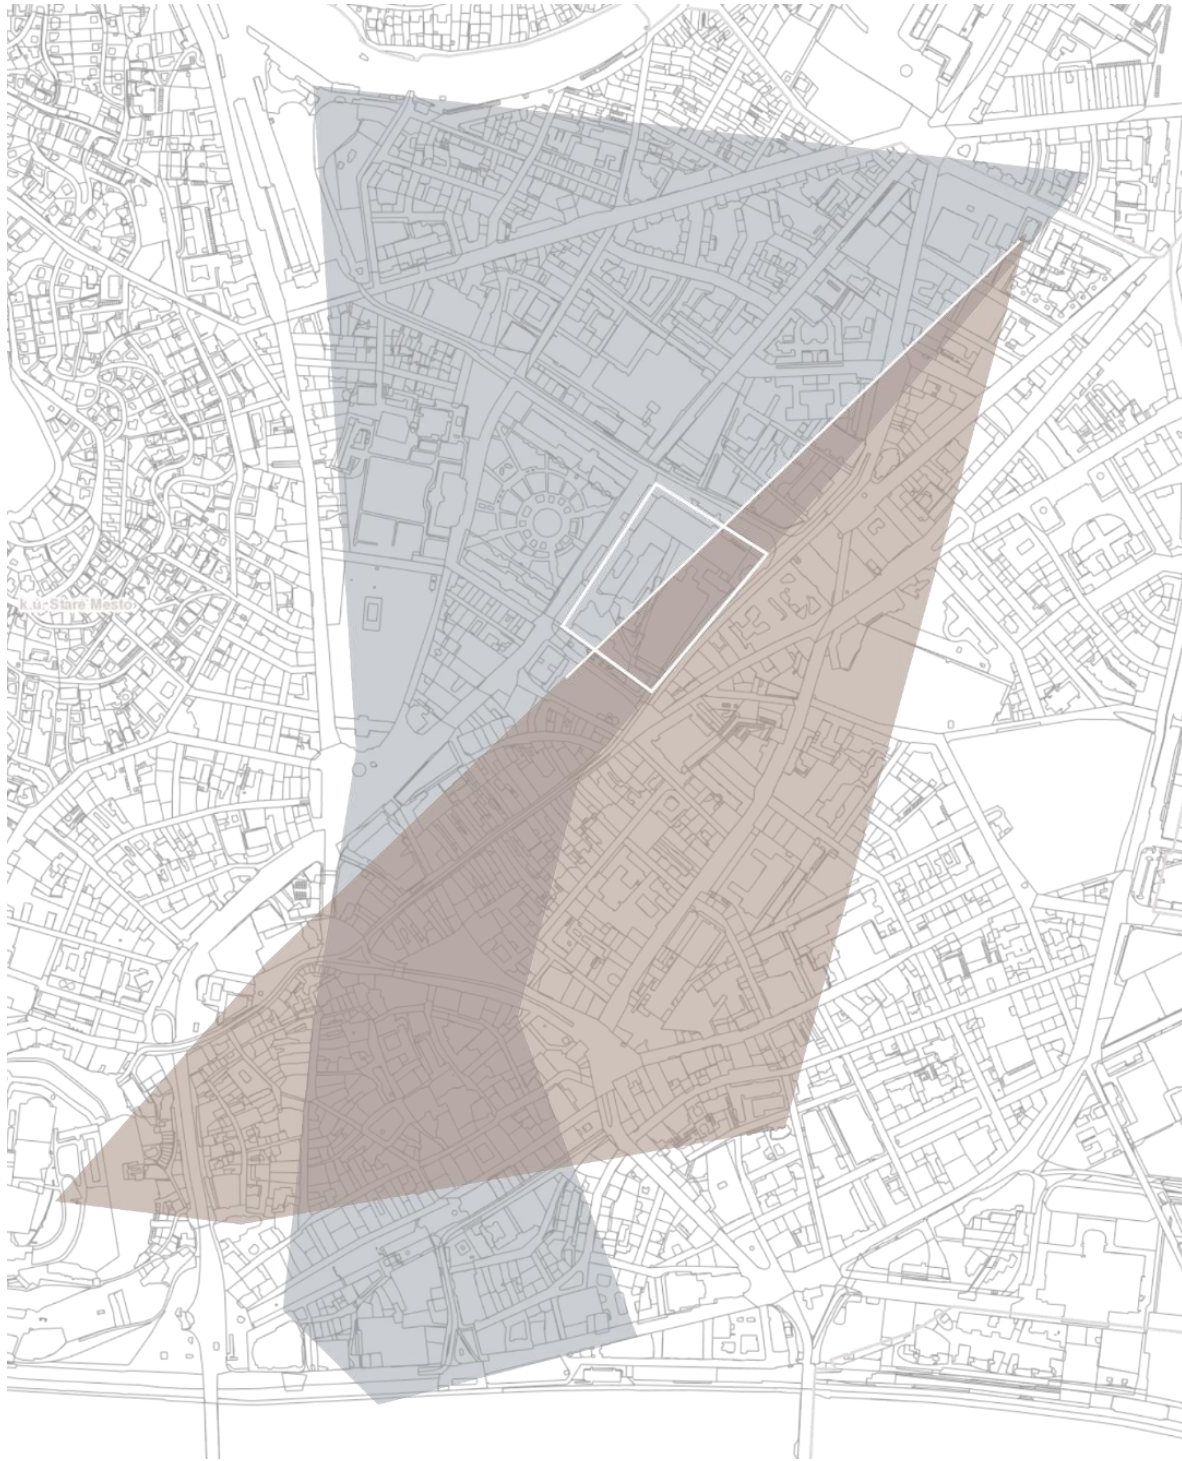


Try to understand the urban needs network |


Finding the campus area as a tangent between the Historic focal points to the tourist areas in the city .

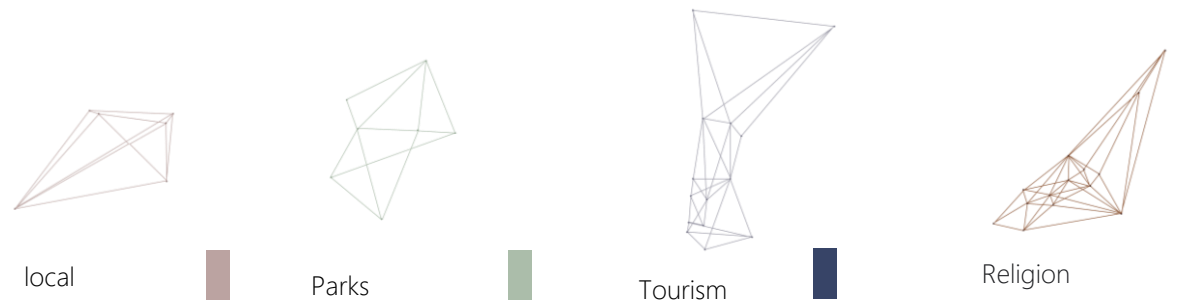


- ① main entrance
- ② exhibition
- ③ food area
- ④ open work space
- ⑤ start up
- ⑥ research
- ⑦ study room
- ⑧ office / administration

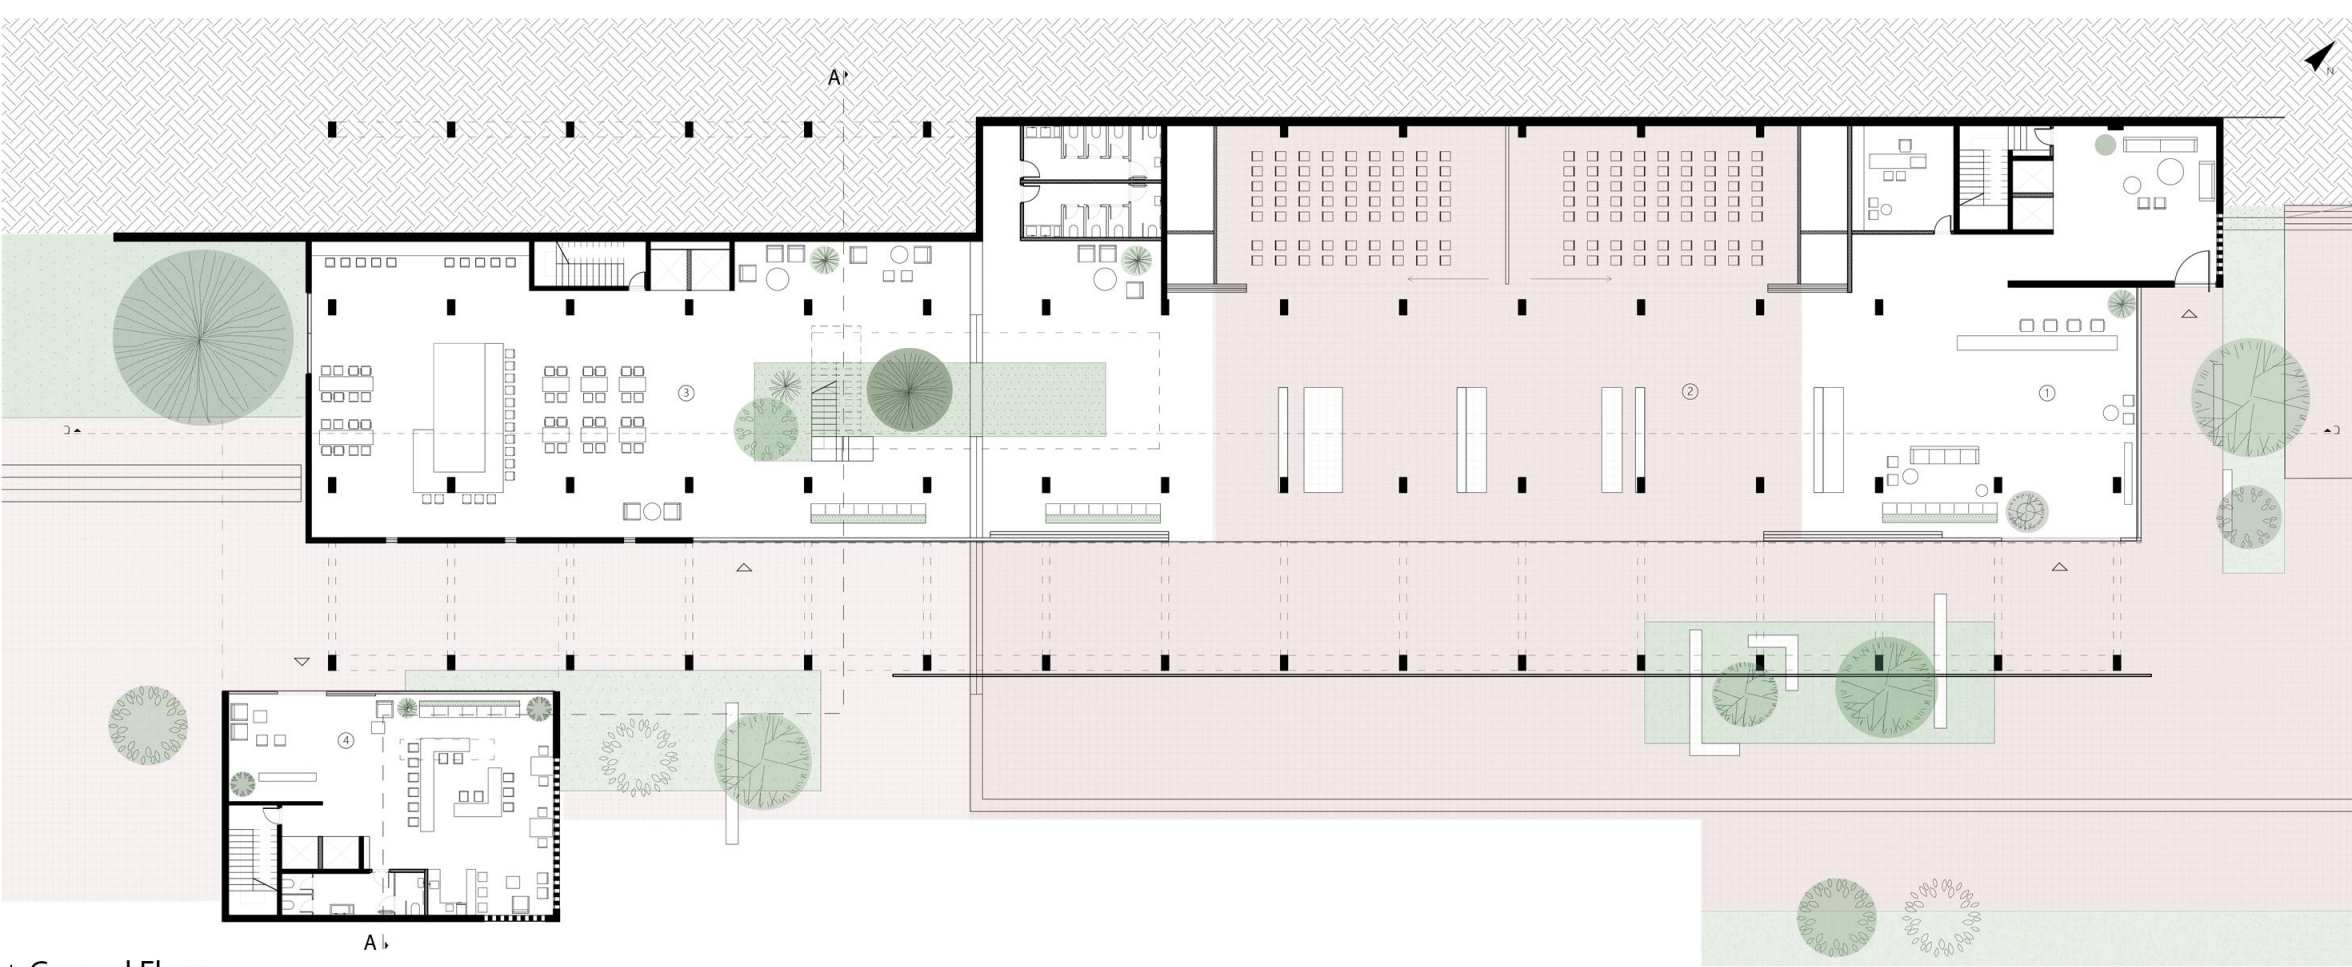


I Ground Floor
Scale 1:100

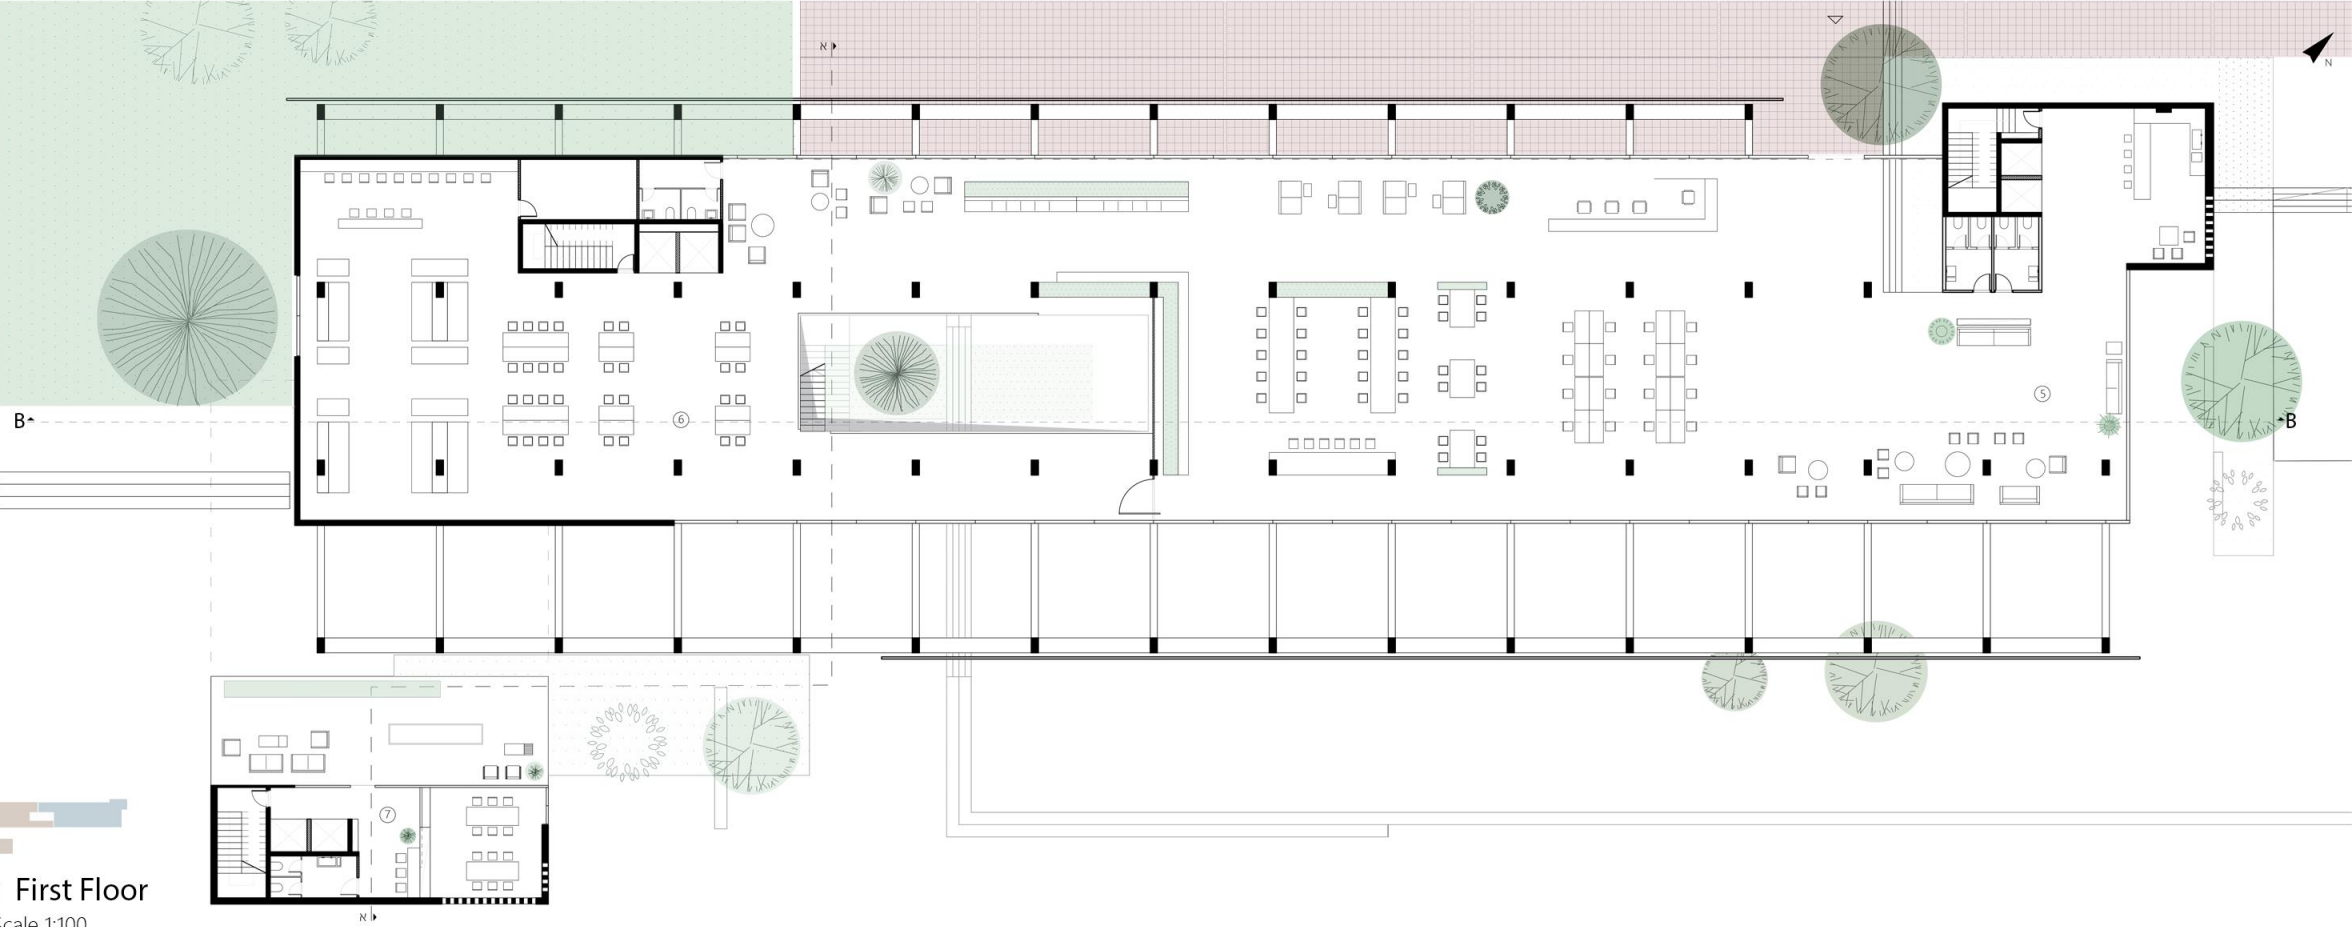


I First Floor
Scale 1:100

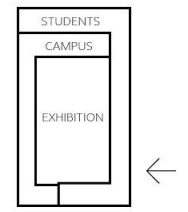


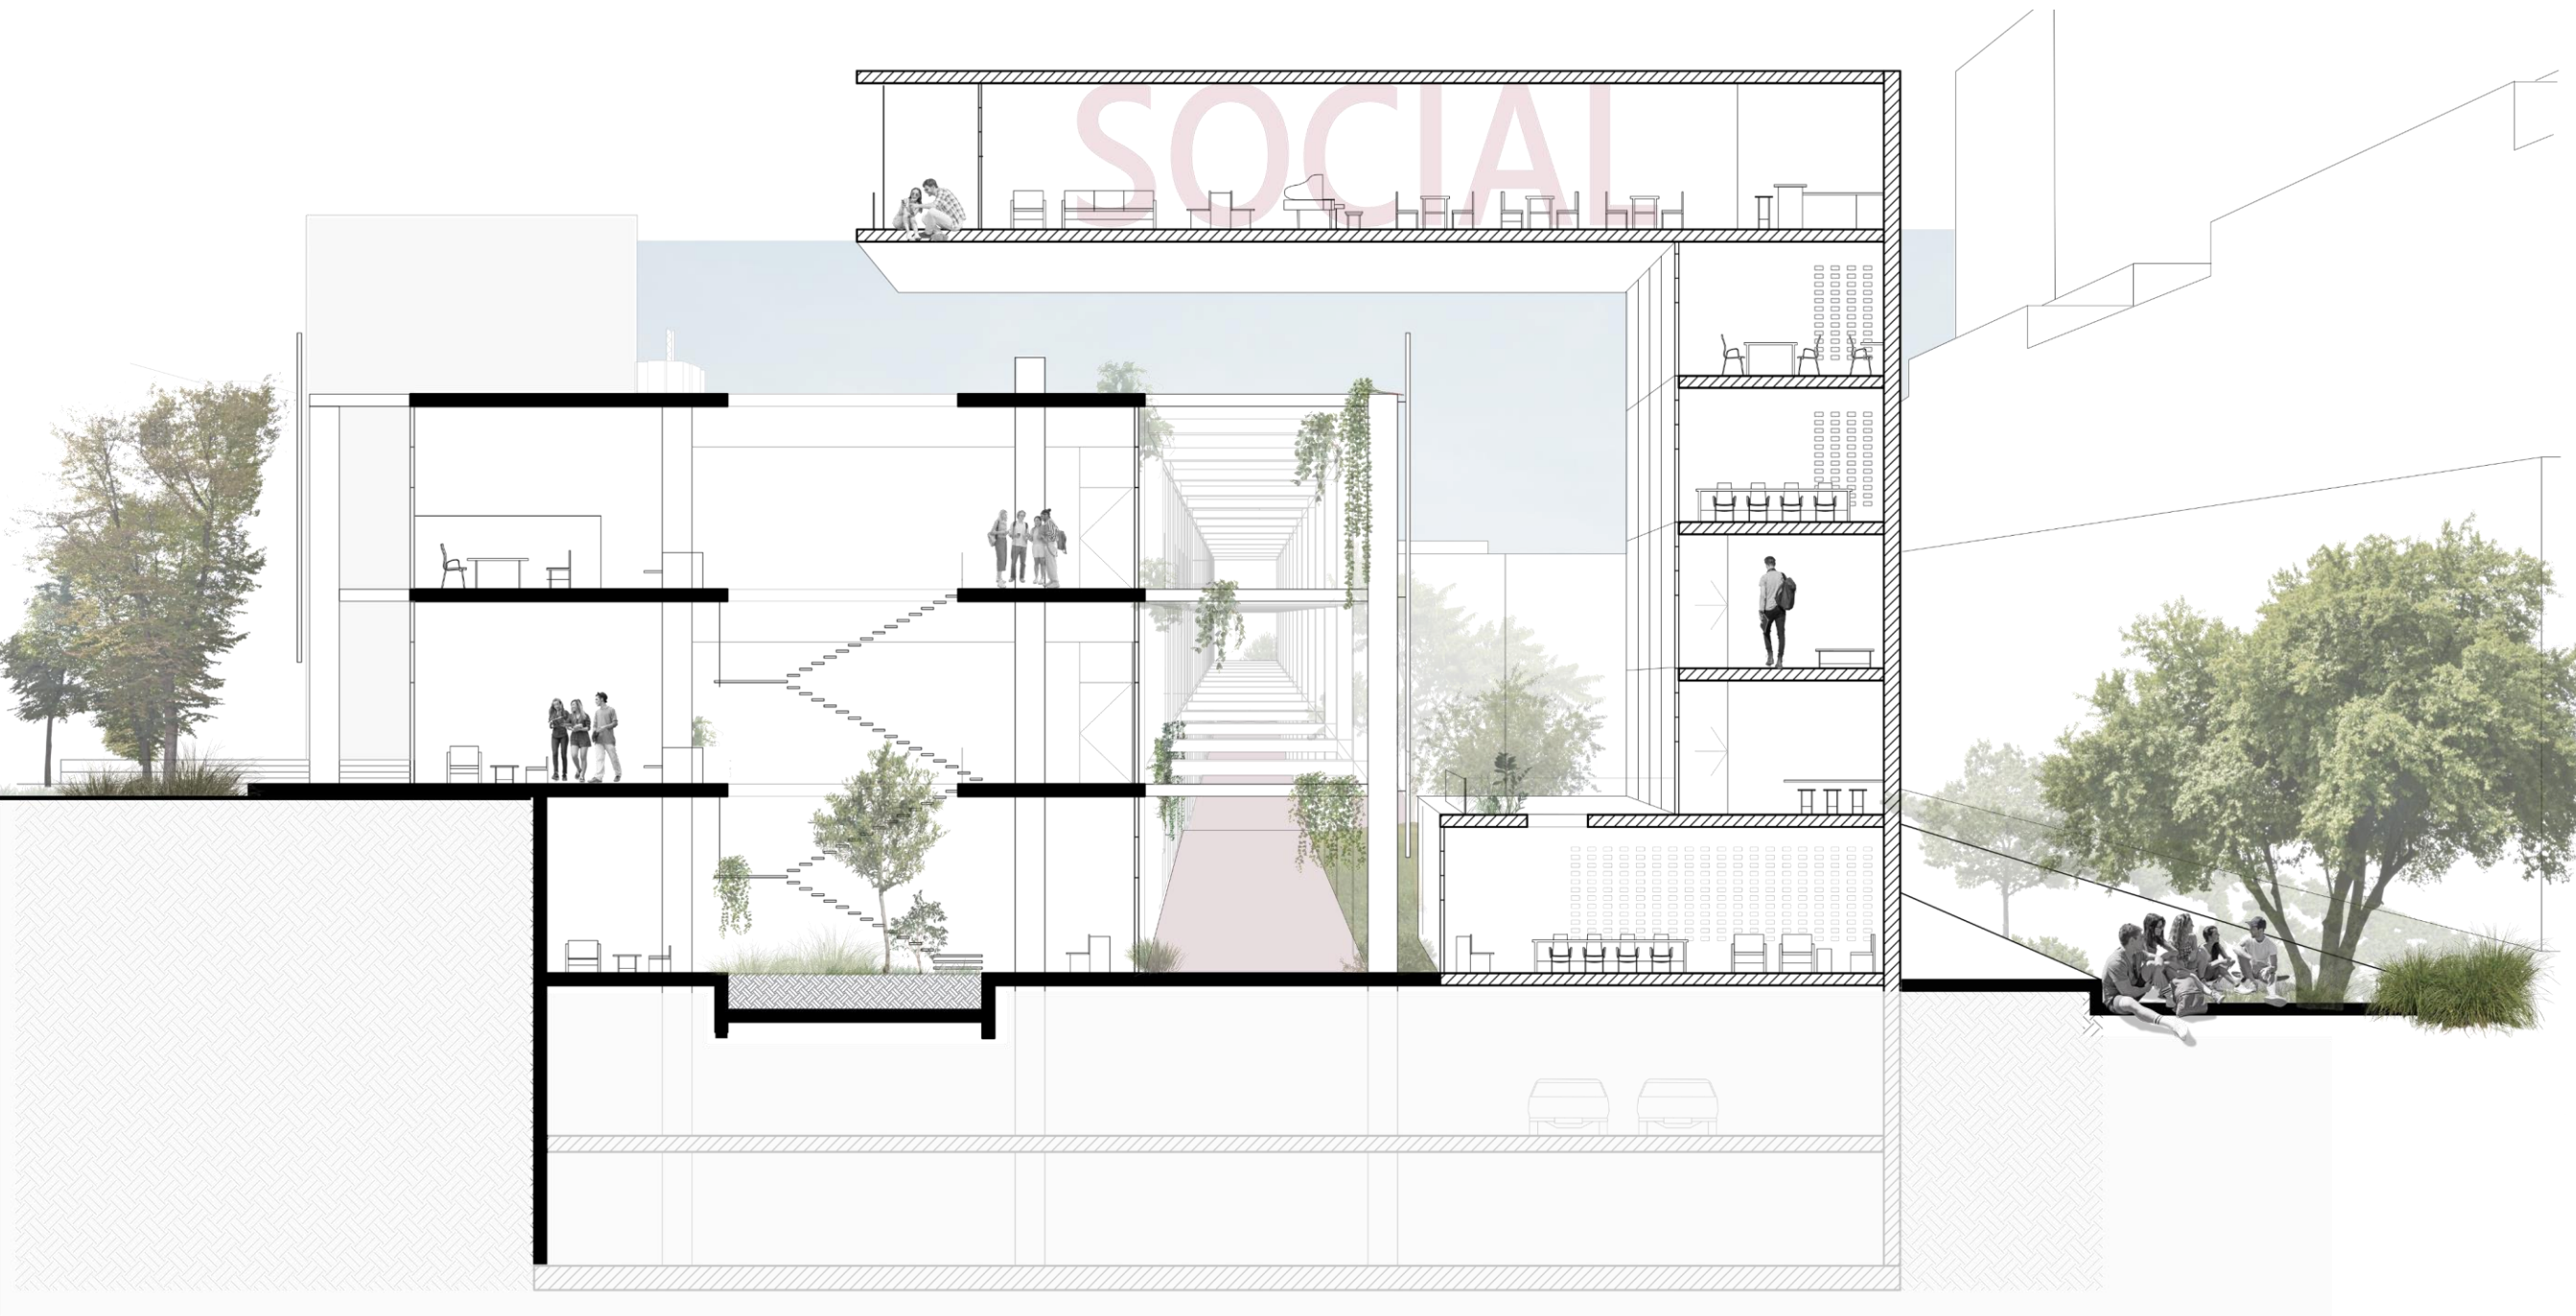


B-B Section

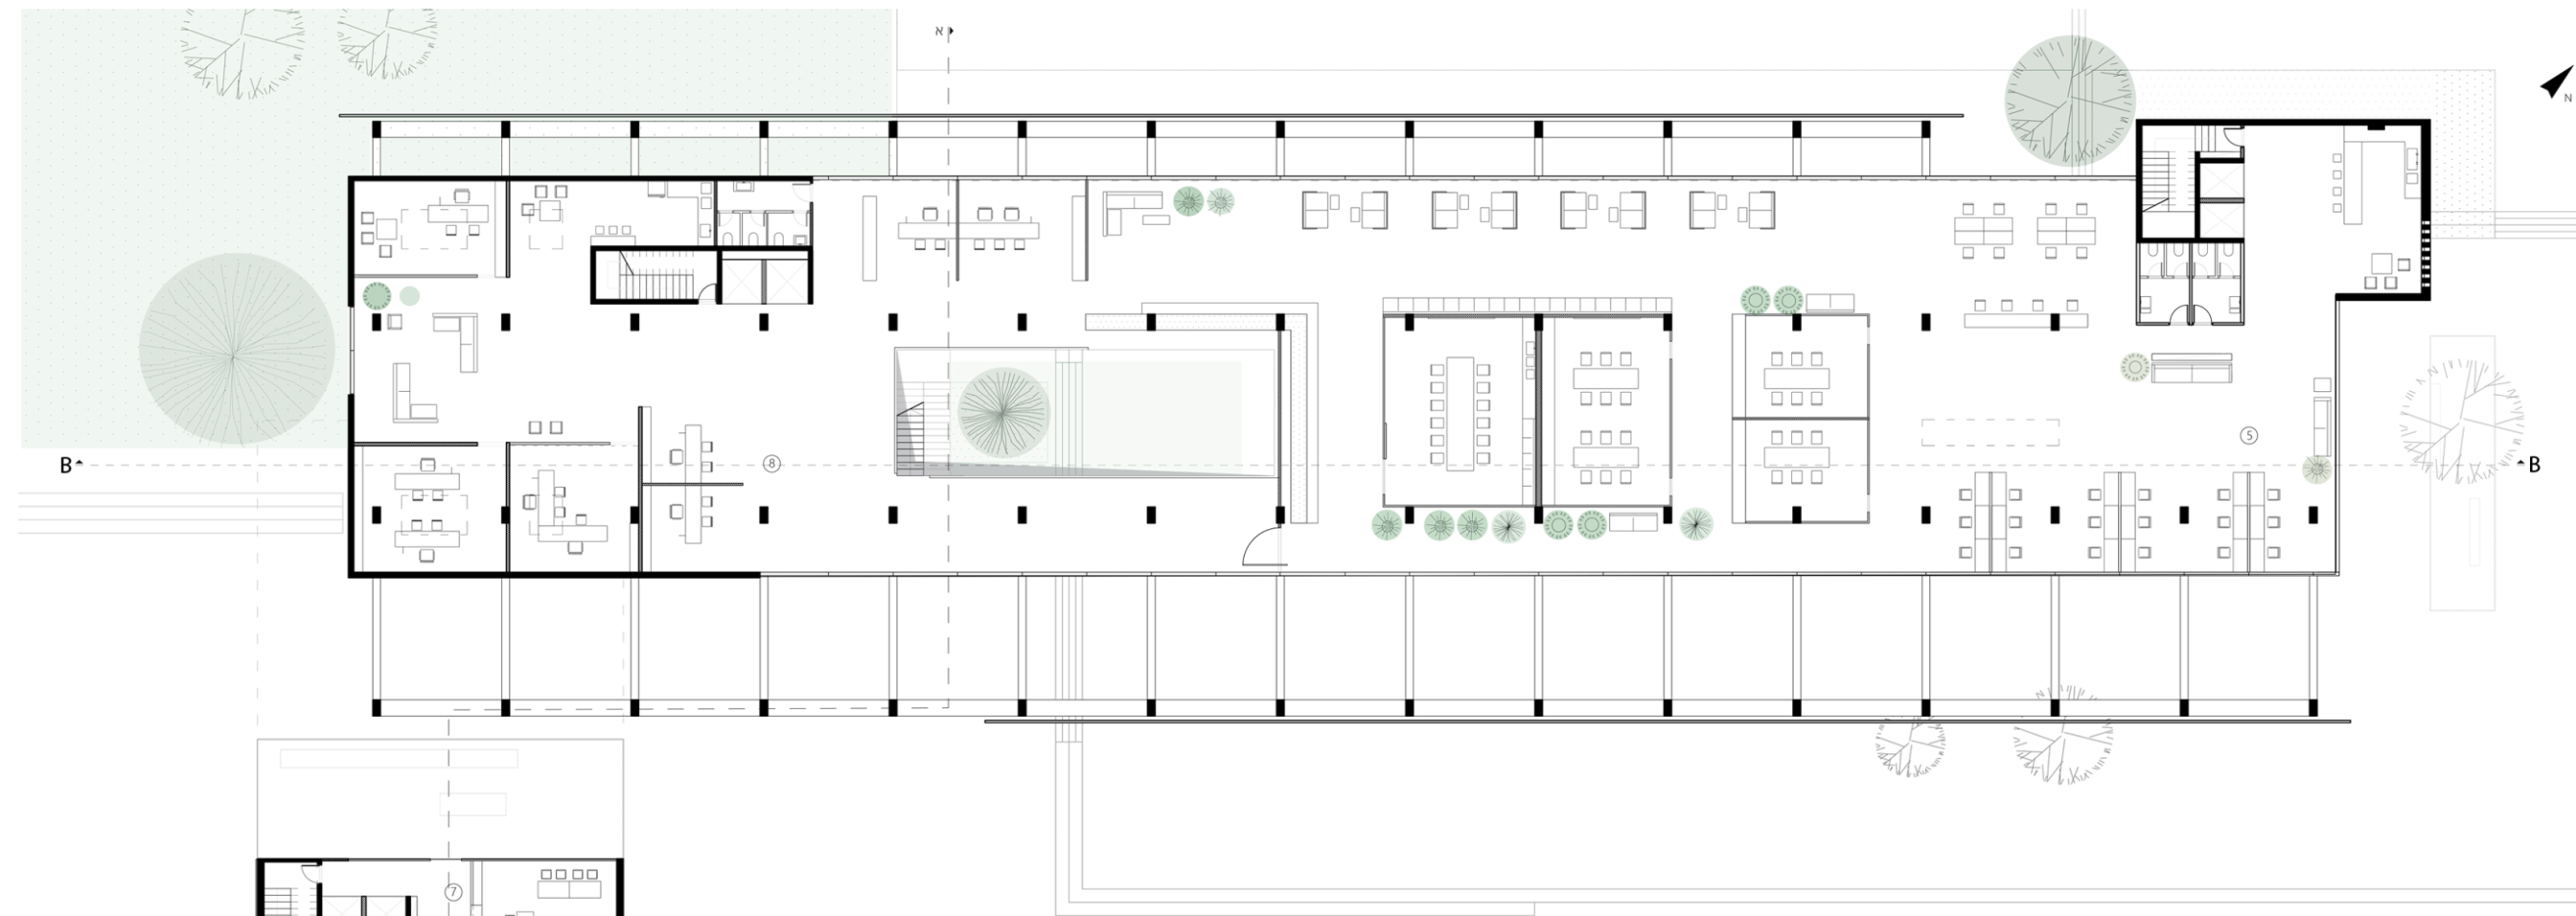


I second Floor
Scale 1:100

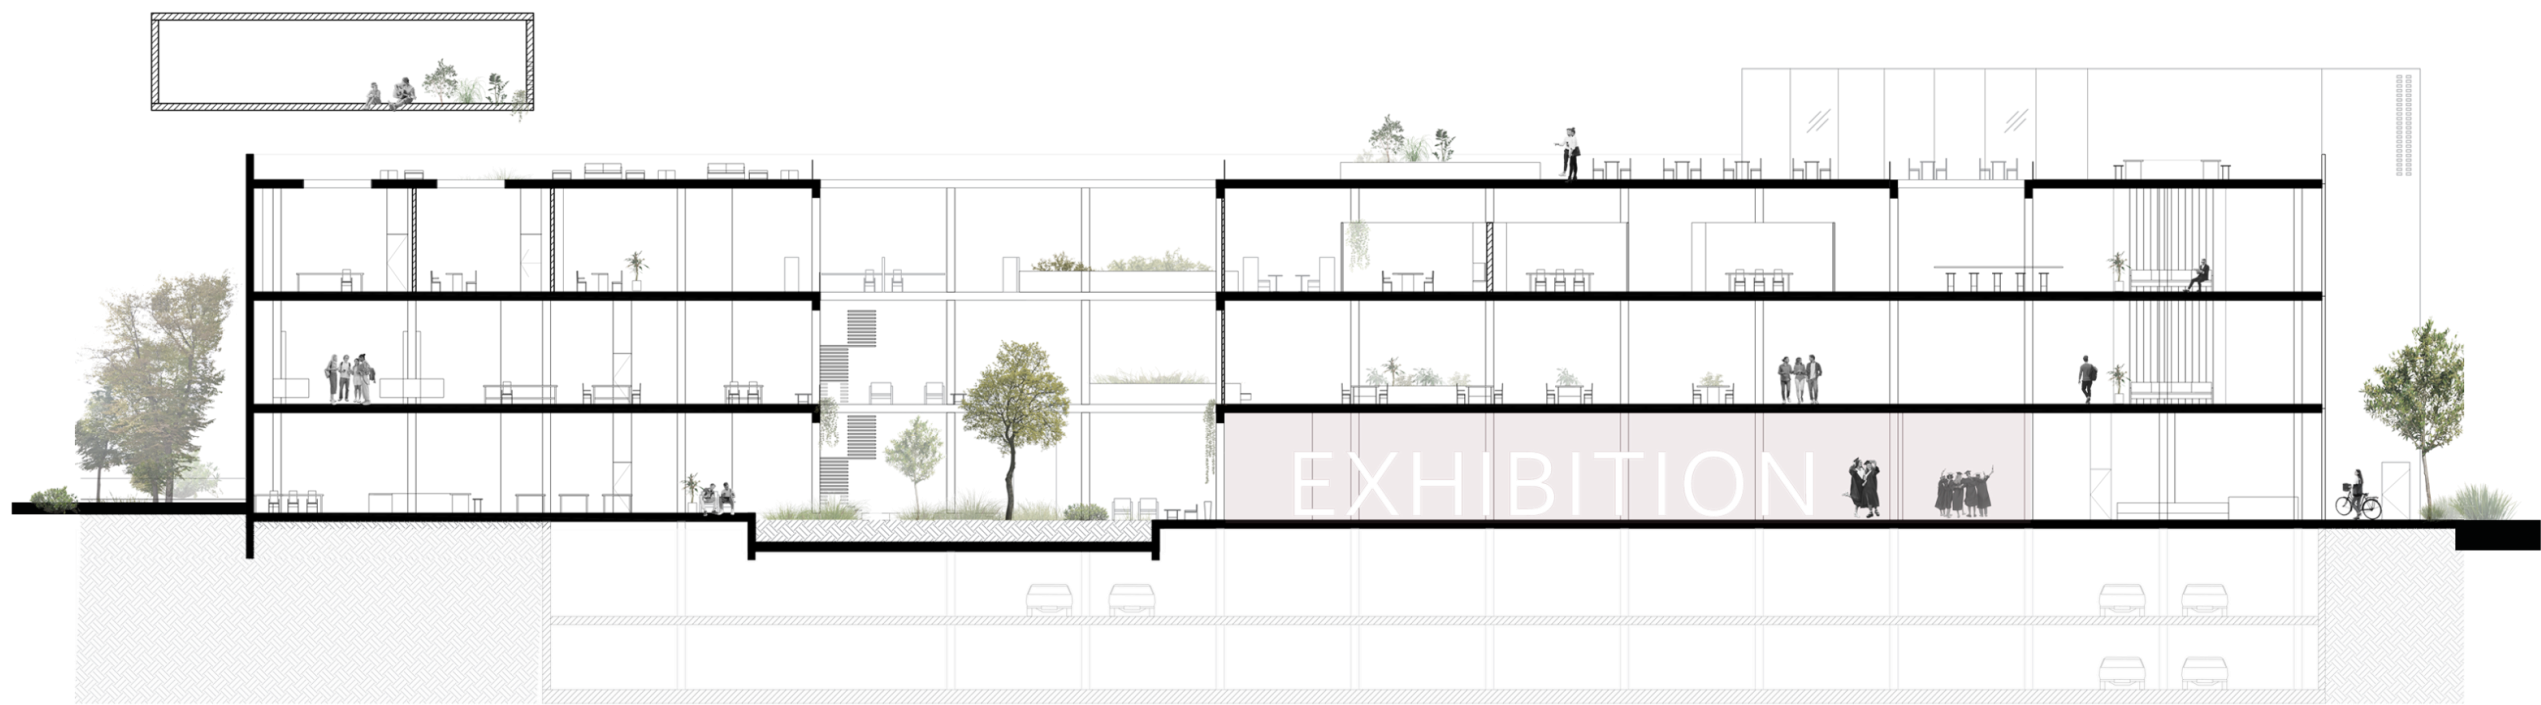


I B-B Section
Scale 1:100

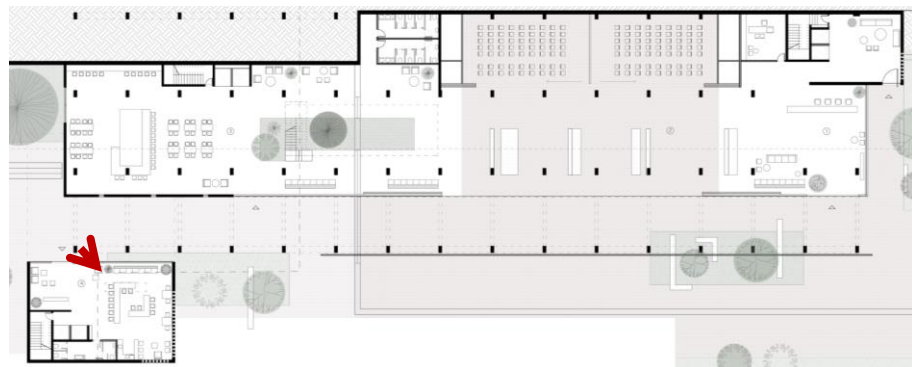


|Ground floor
student Study space

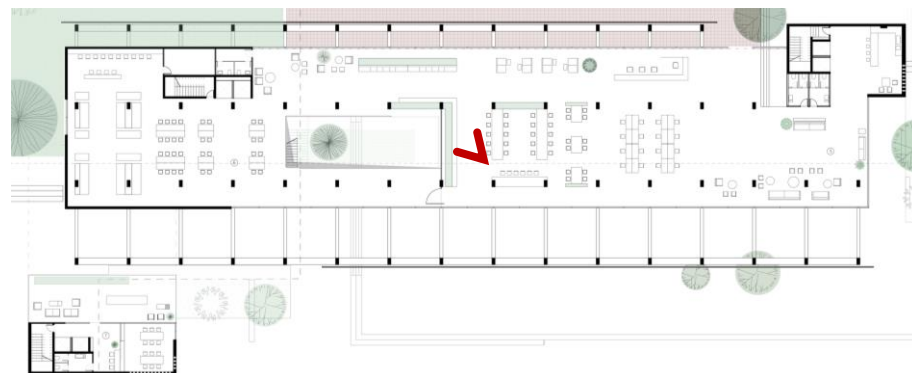


| First floor
Start up open working space

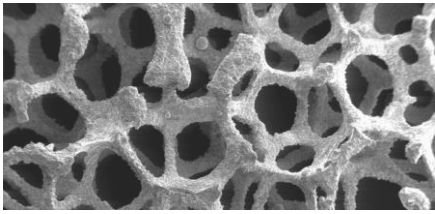


metal under microscope
By cms.qz.com

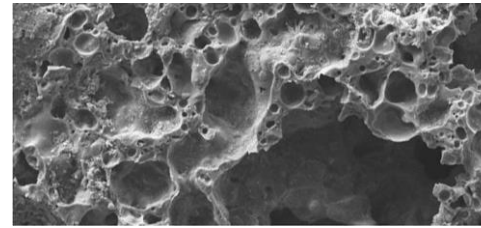

concrete under microscope
By researchgate.net

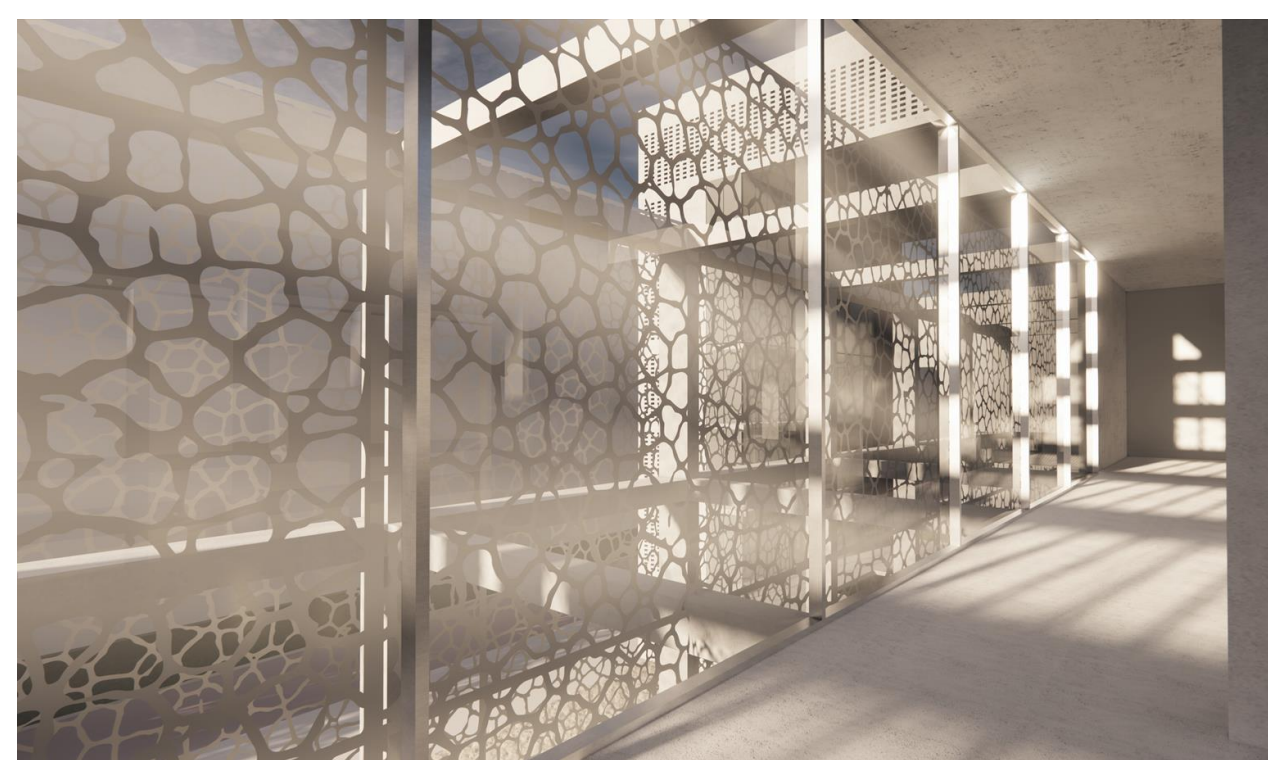



metal | Light and Air


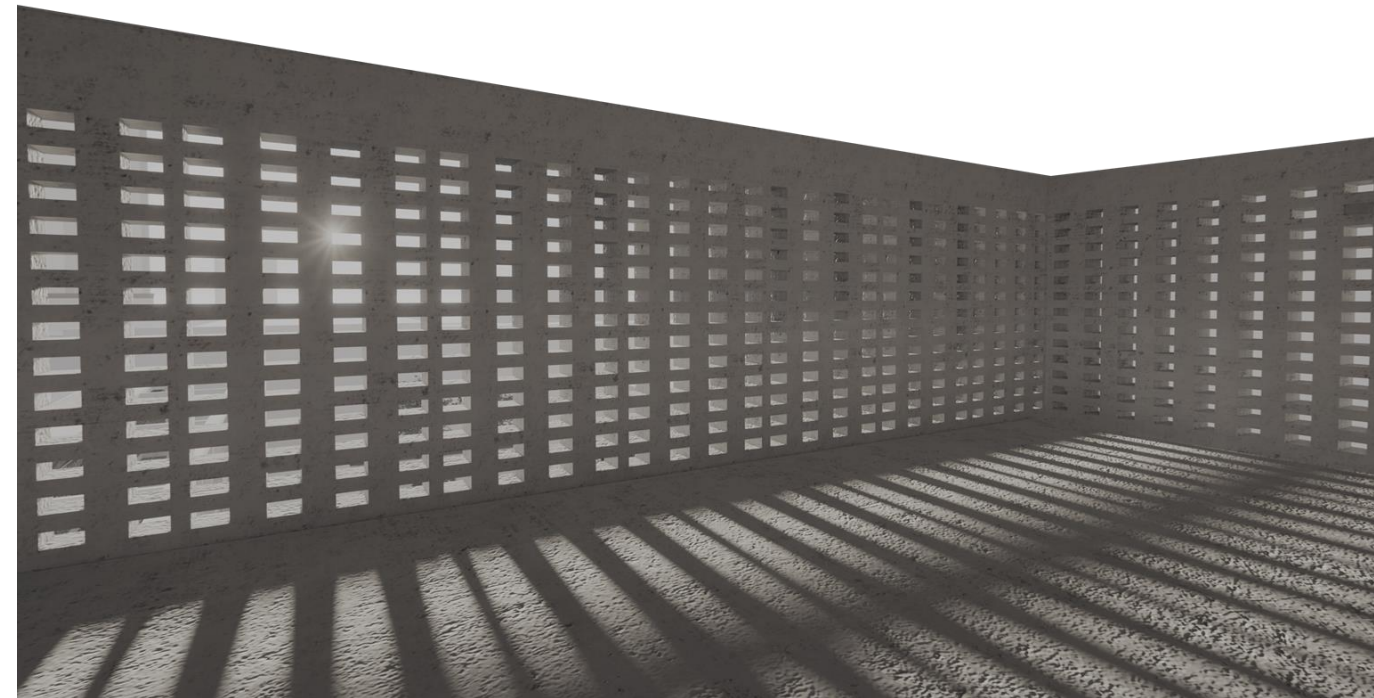


Concrete | Light and Air

Using the the Conceptual models and material components for the facades of the building. Creating a new innovative environment, games of light and Shadow projection and visual uniqueness.

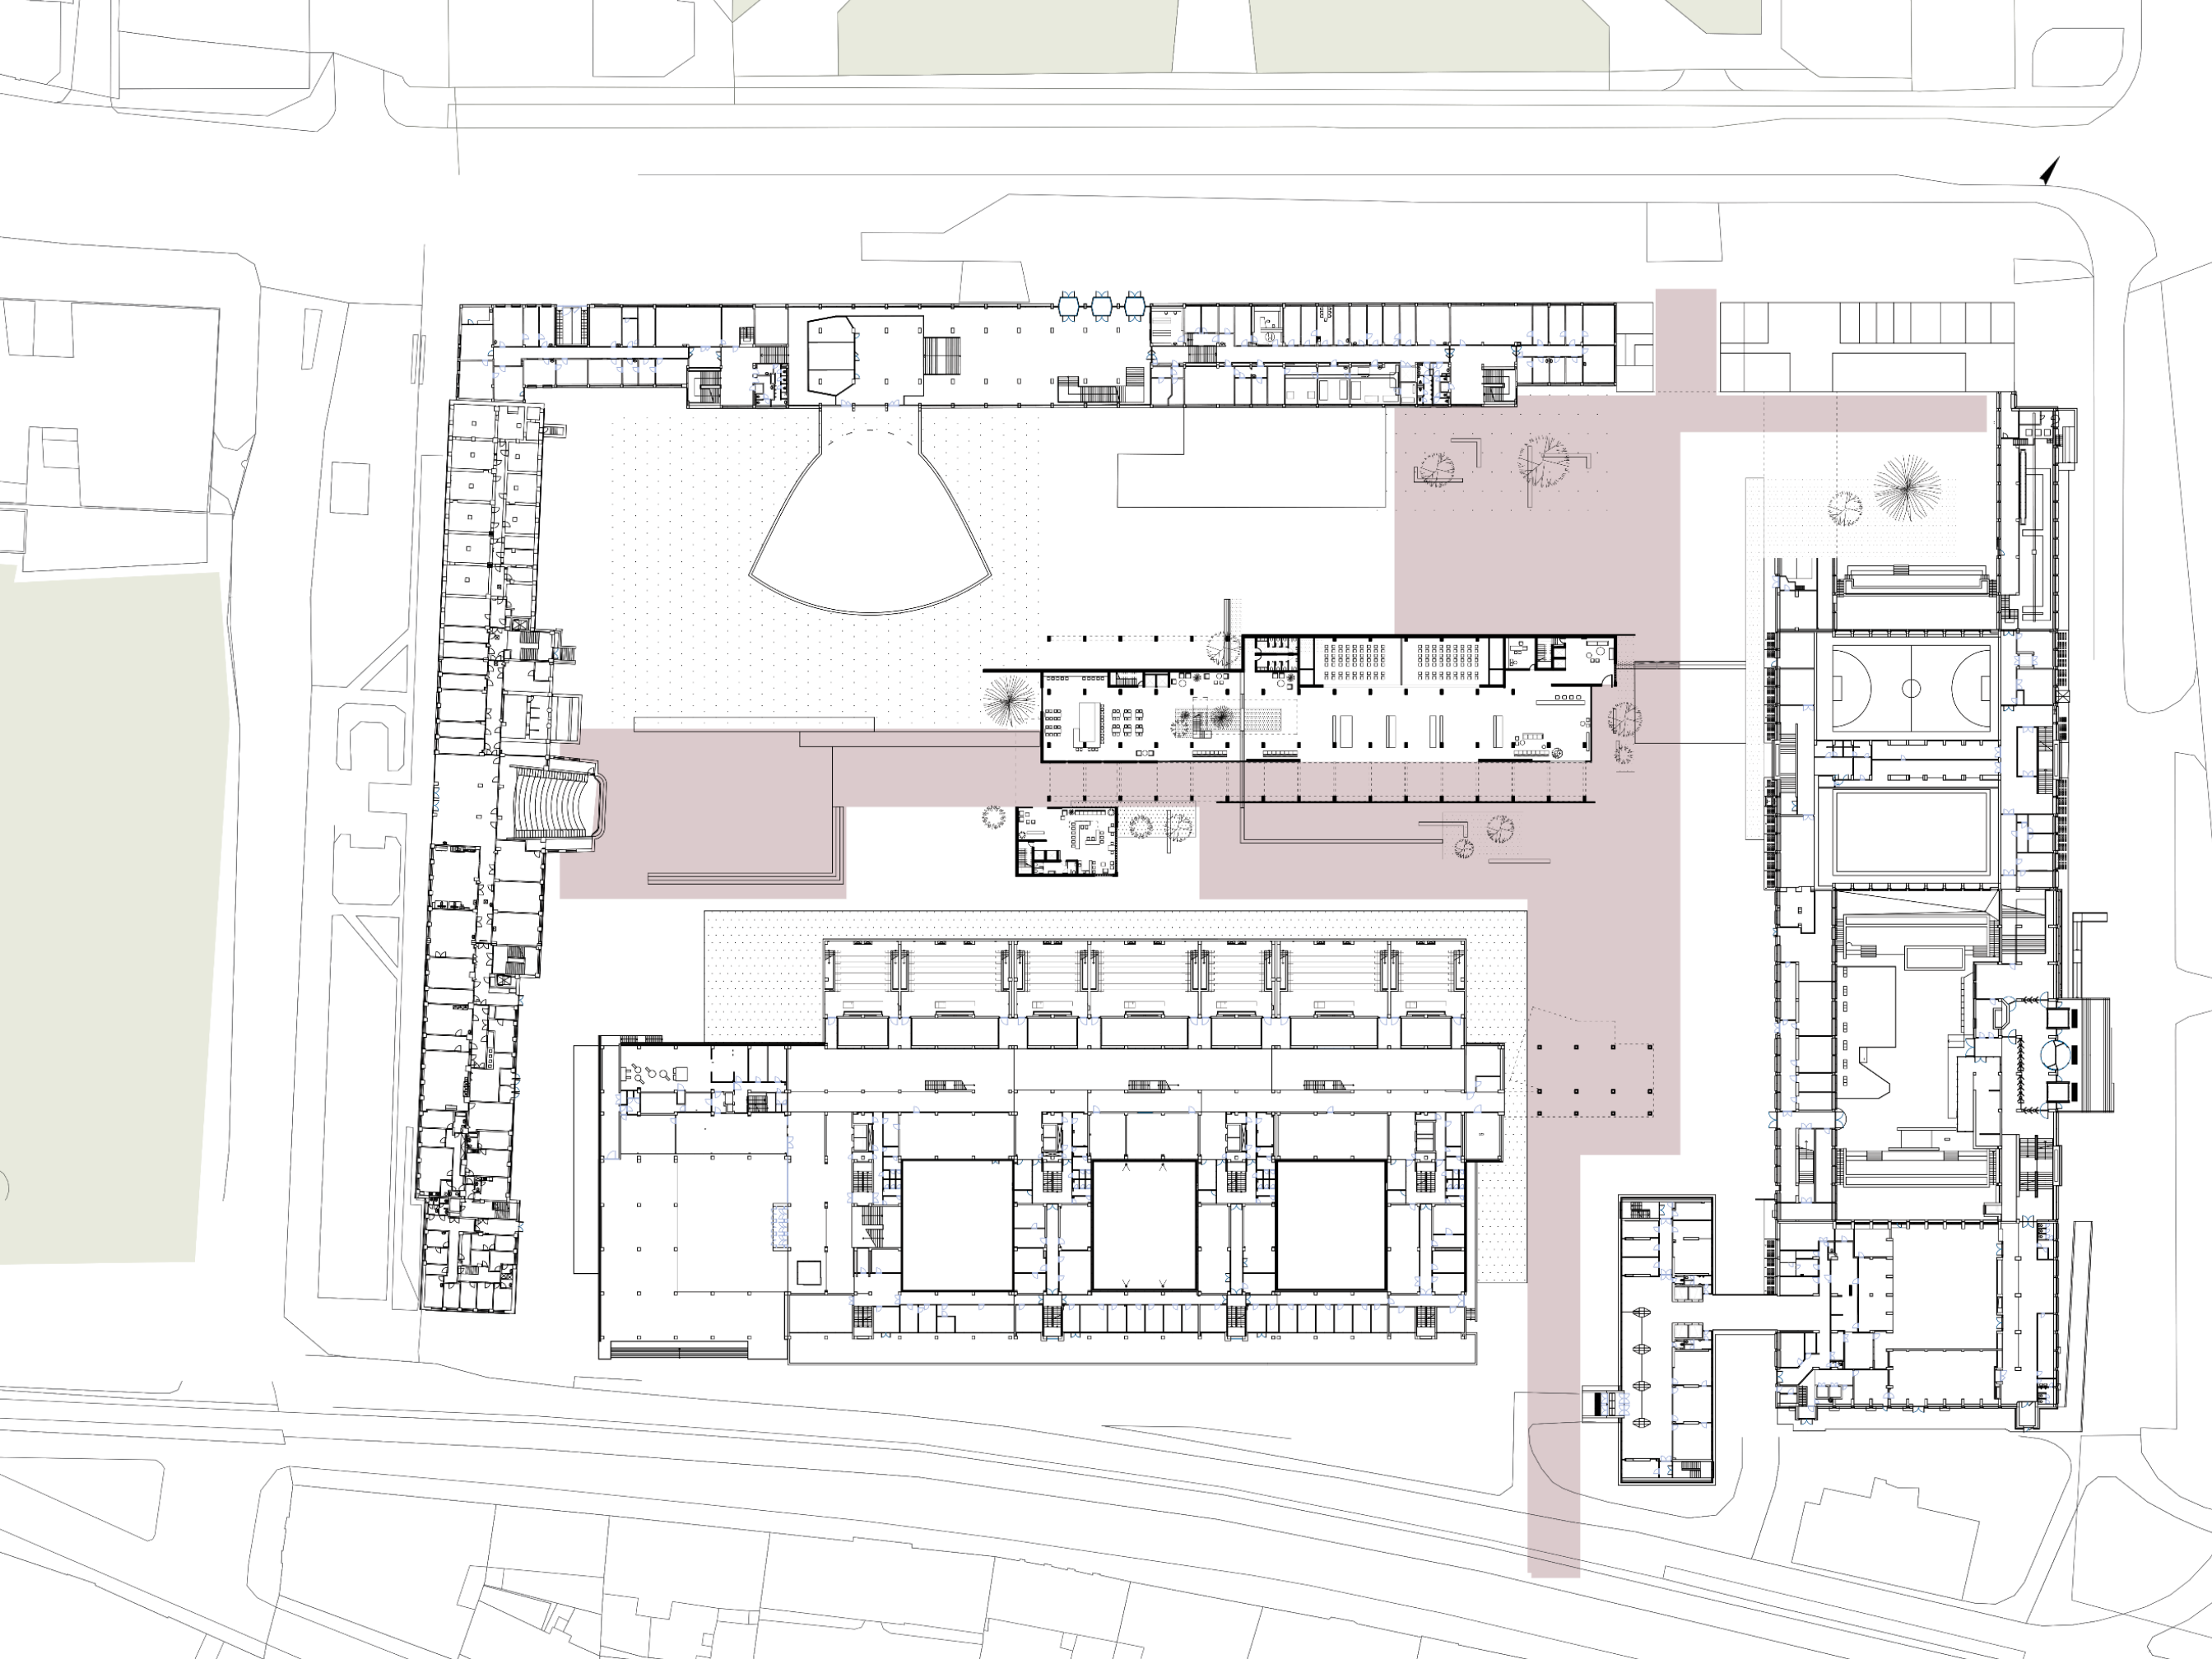

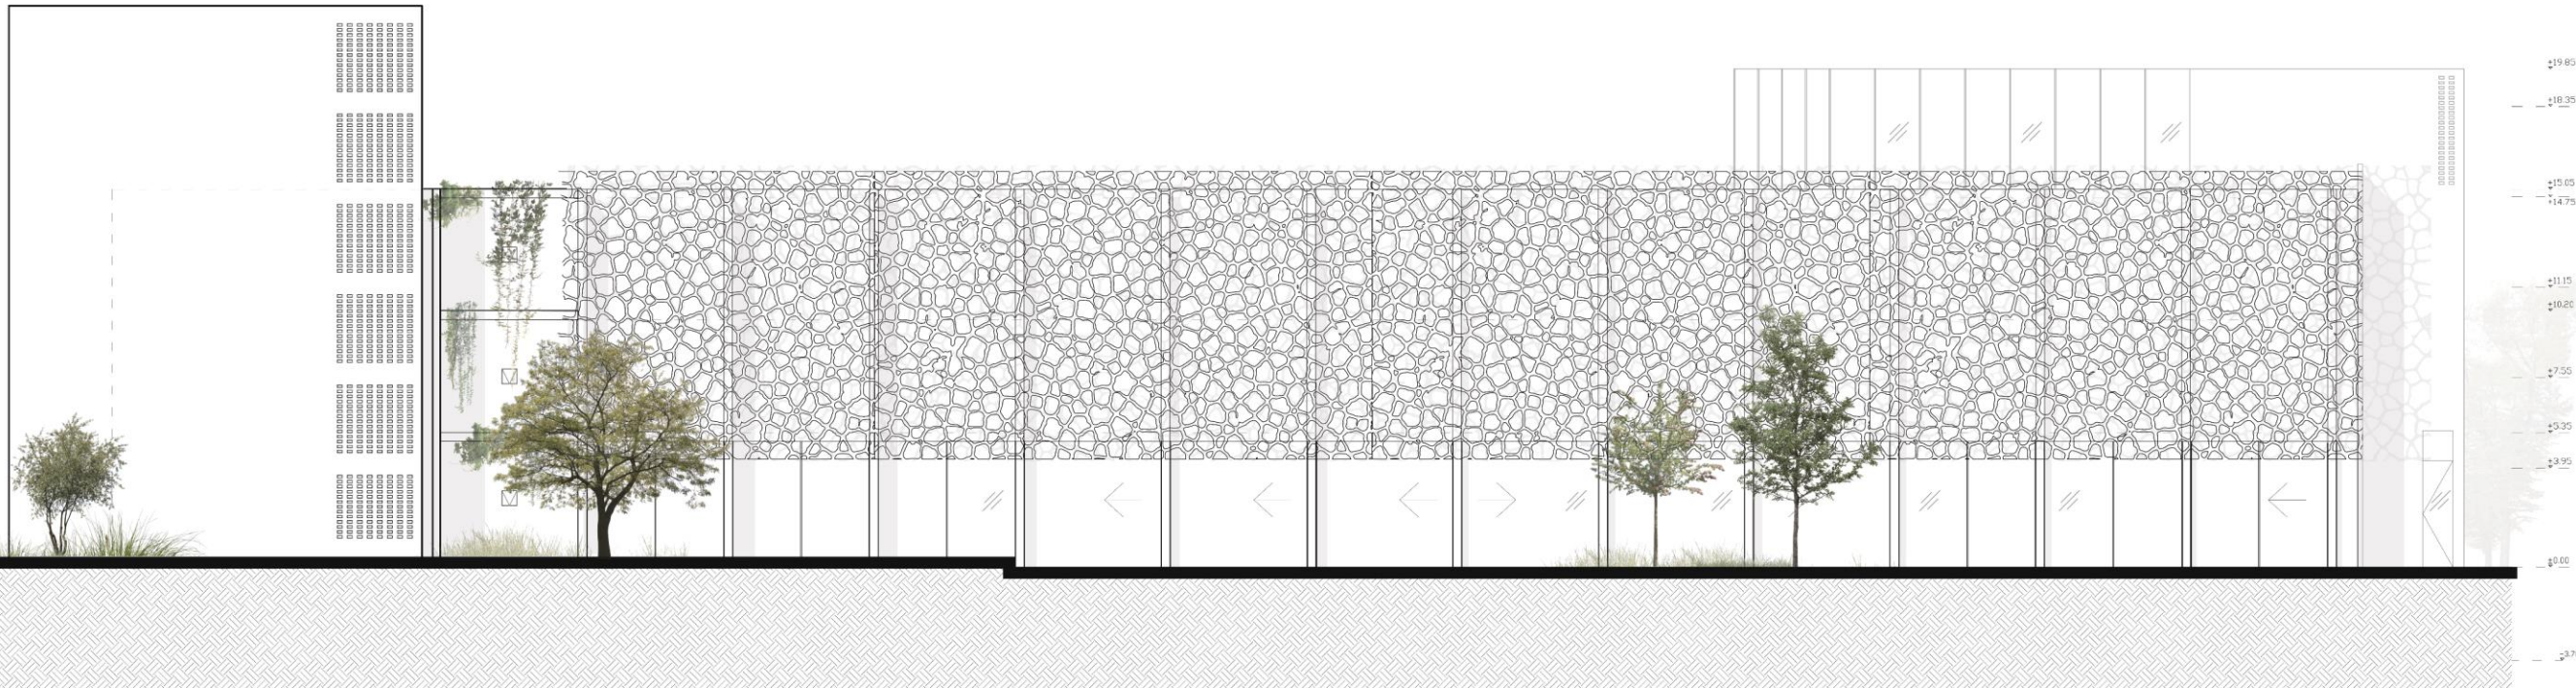

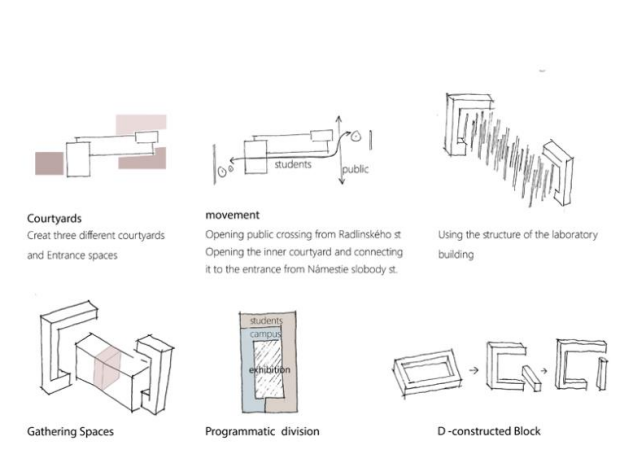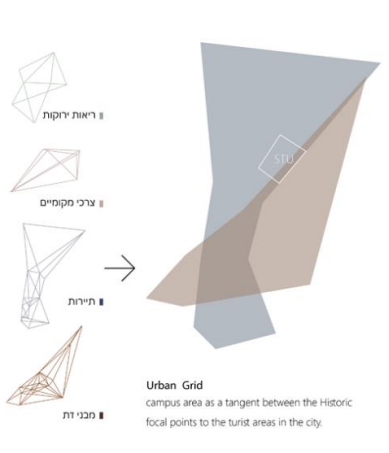


Urban Parks Historic Spaces

Understanding the urban needs network


Accessible green space
Unaccessible green space

Courtyards
movement
Gathering Spaces
Programmatic division
D-constructed Block


Scale 1:1000
Opening ground floor
Public entrances
Entrance to the parking lot

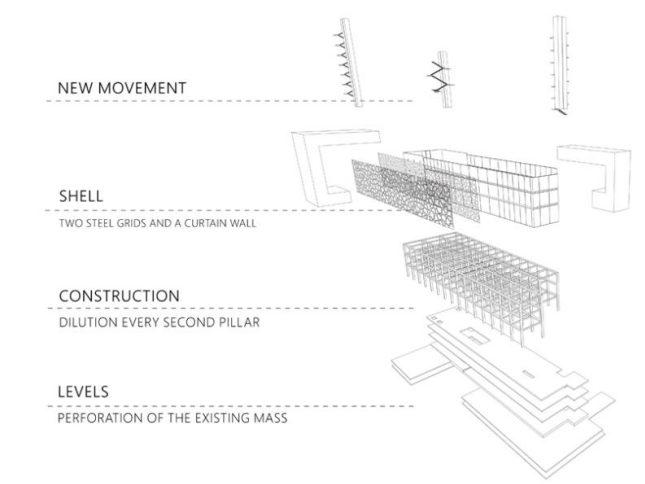


- ① main entrance
- ② exhibition
- ③ food area
- ④ open work space
- ⑤ start up
- ⑥ research
- ⑦ study room
- ⑧ office / administration

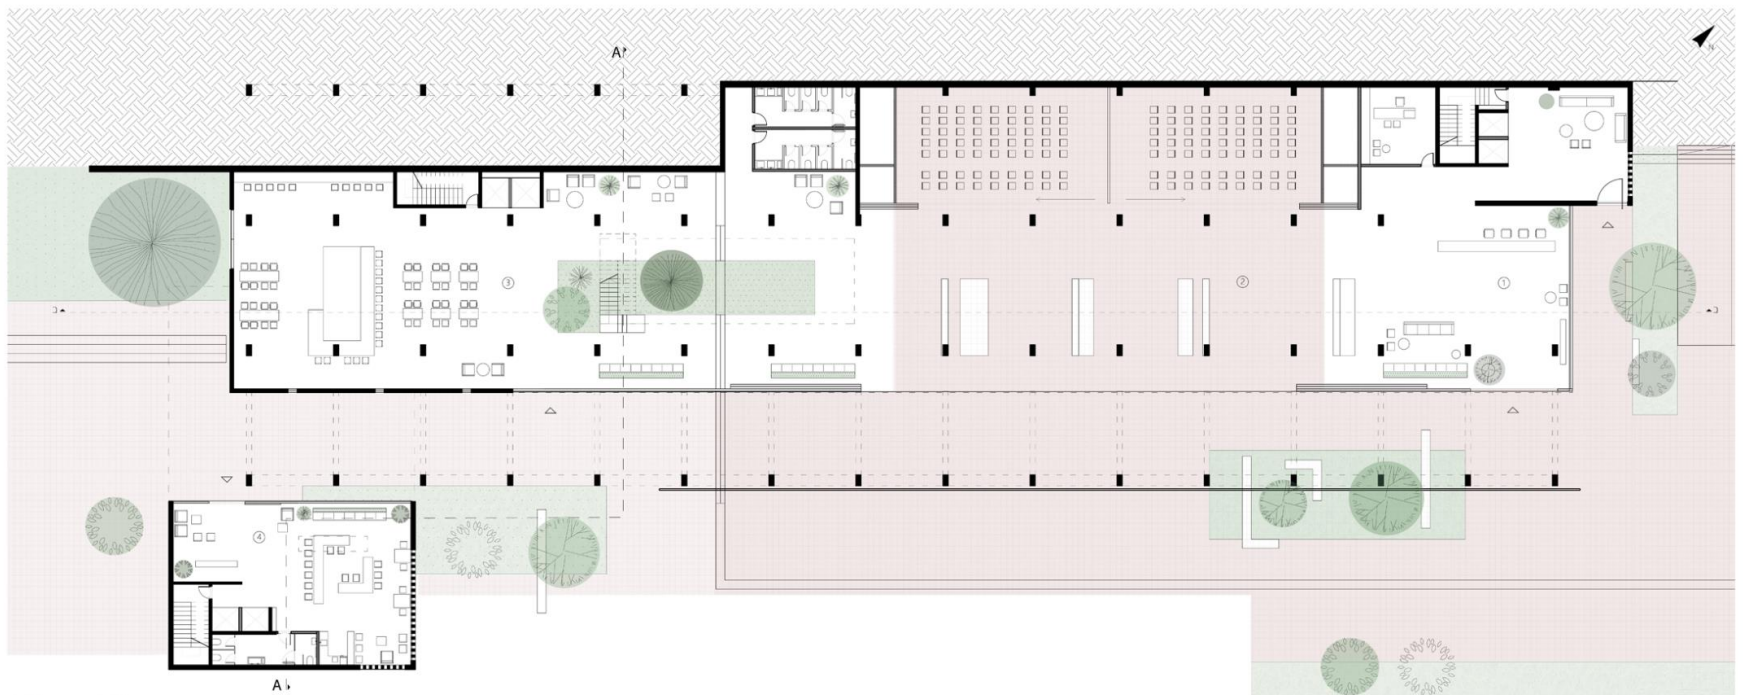


Ground Floor
Scale 1:100

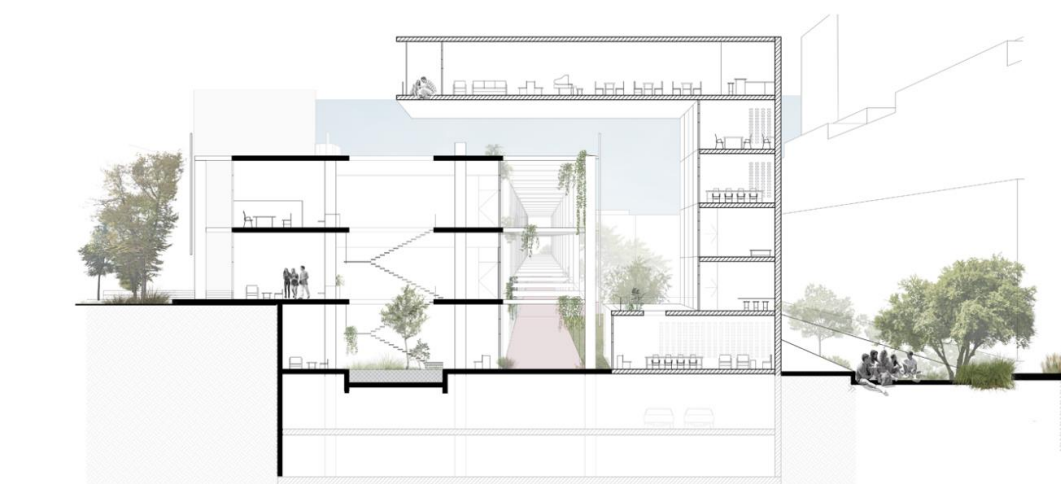


A-A Section
Scale 1:100

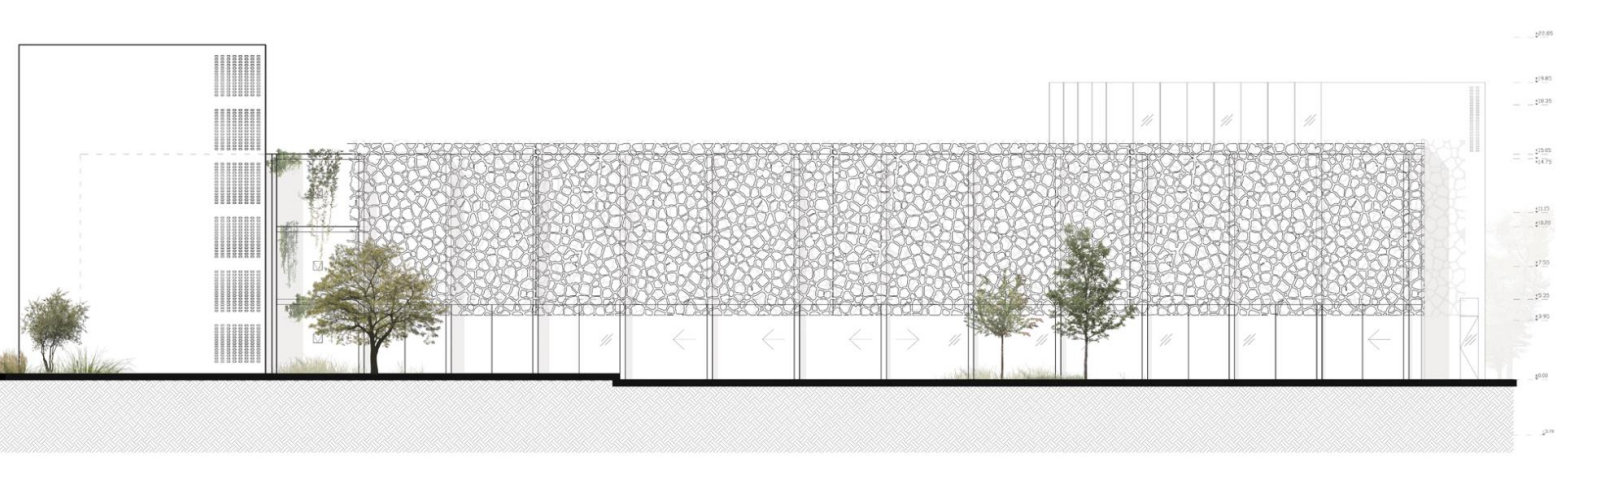


East facade
Scale 1:100

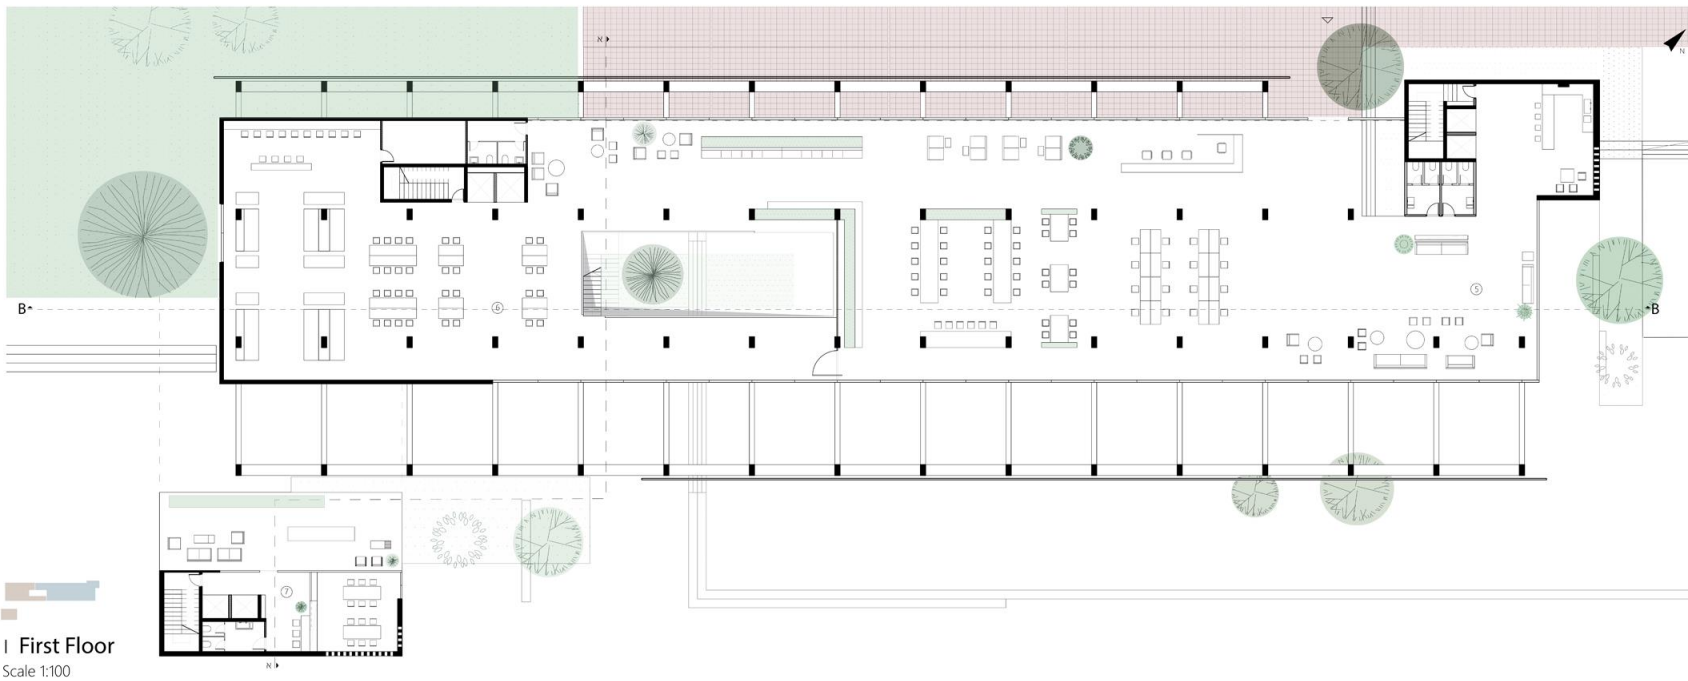

I First Floor
Scale 1:100

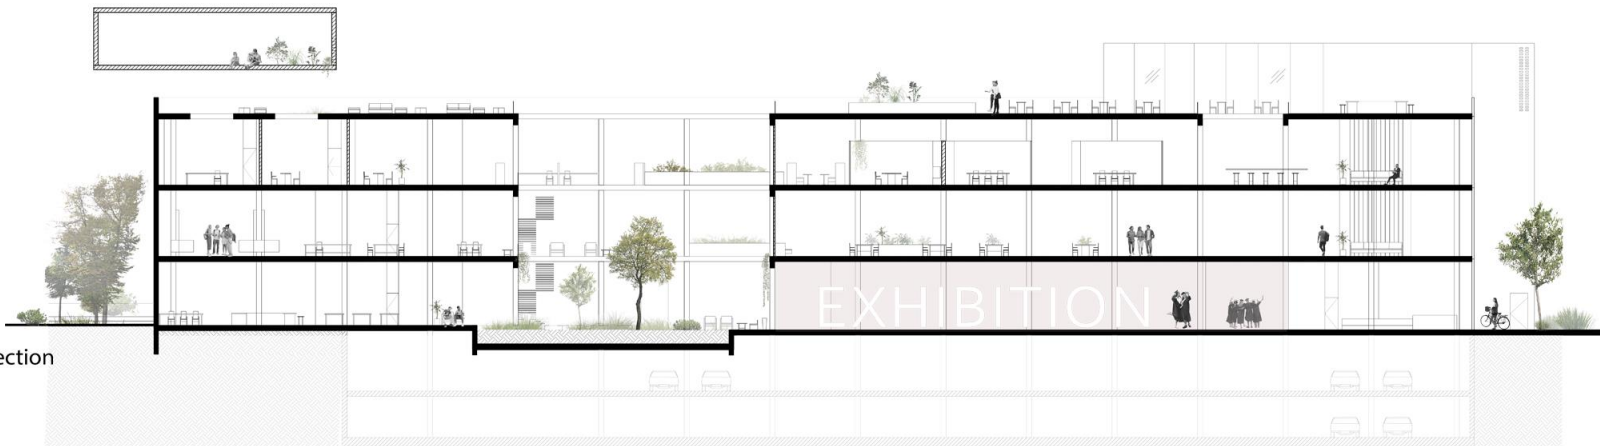

I B-B Section
Scale 1:100

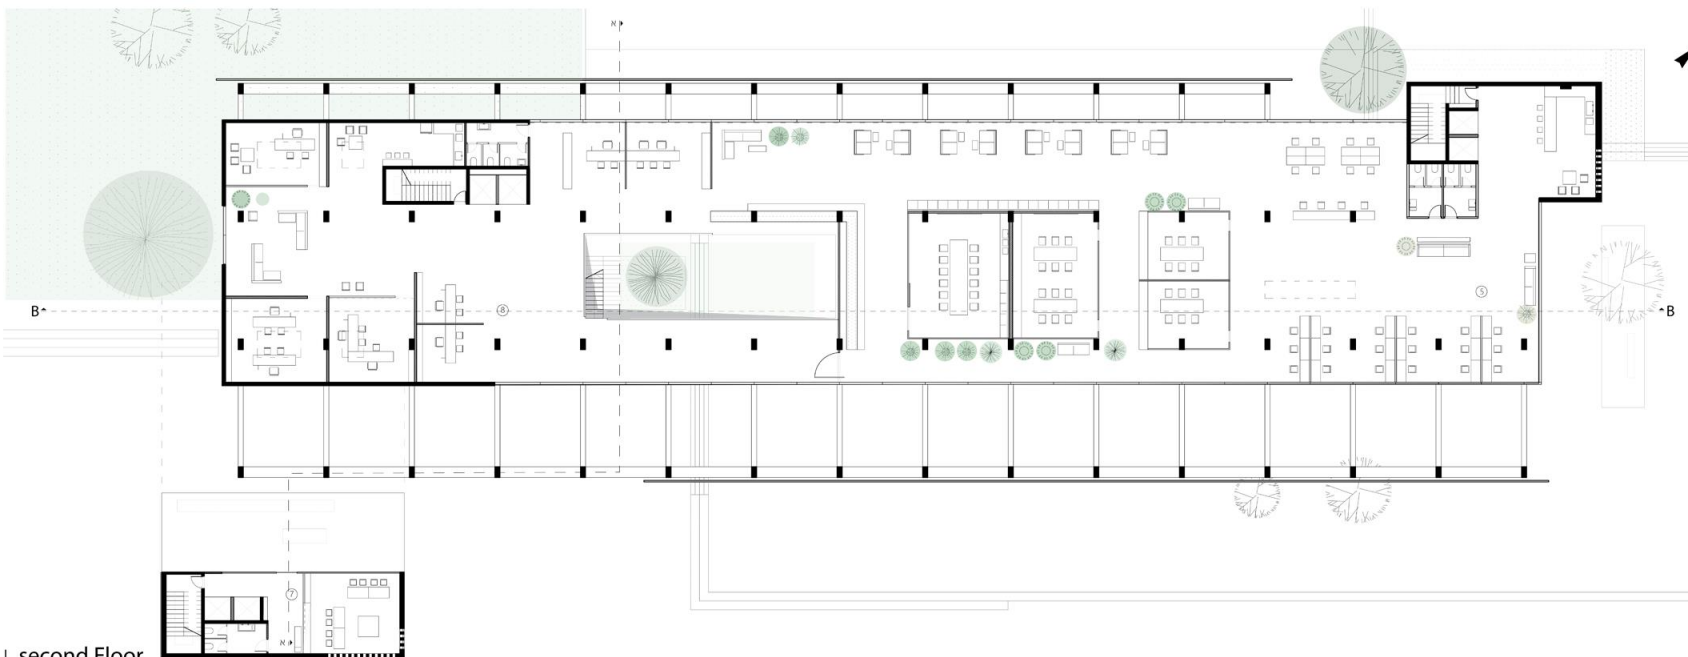

I second Floor
Scale 1:100





① Campus Courtyard



④ Students | Study spaces



⑤ Start UP | Open workspaces

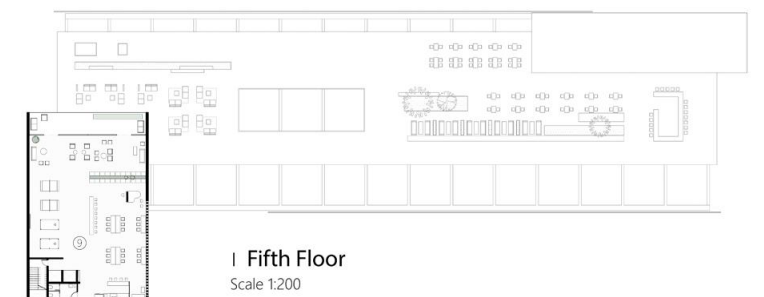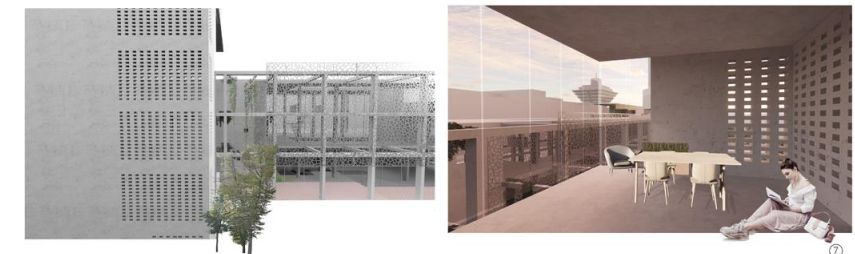

I Fifth Floor
Scale 1:200