
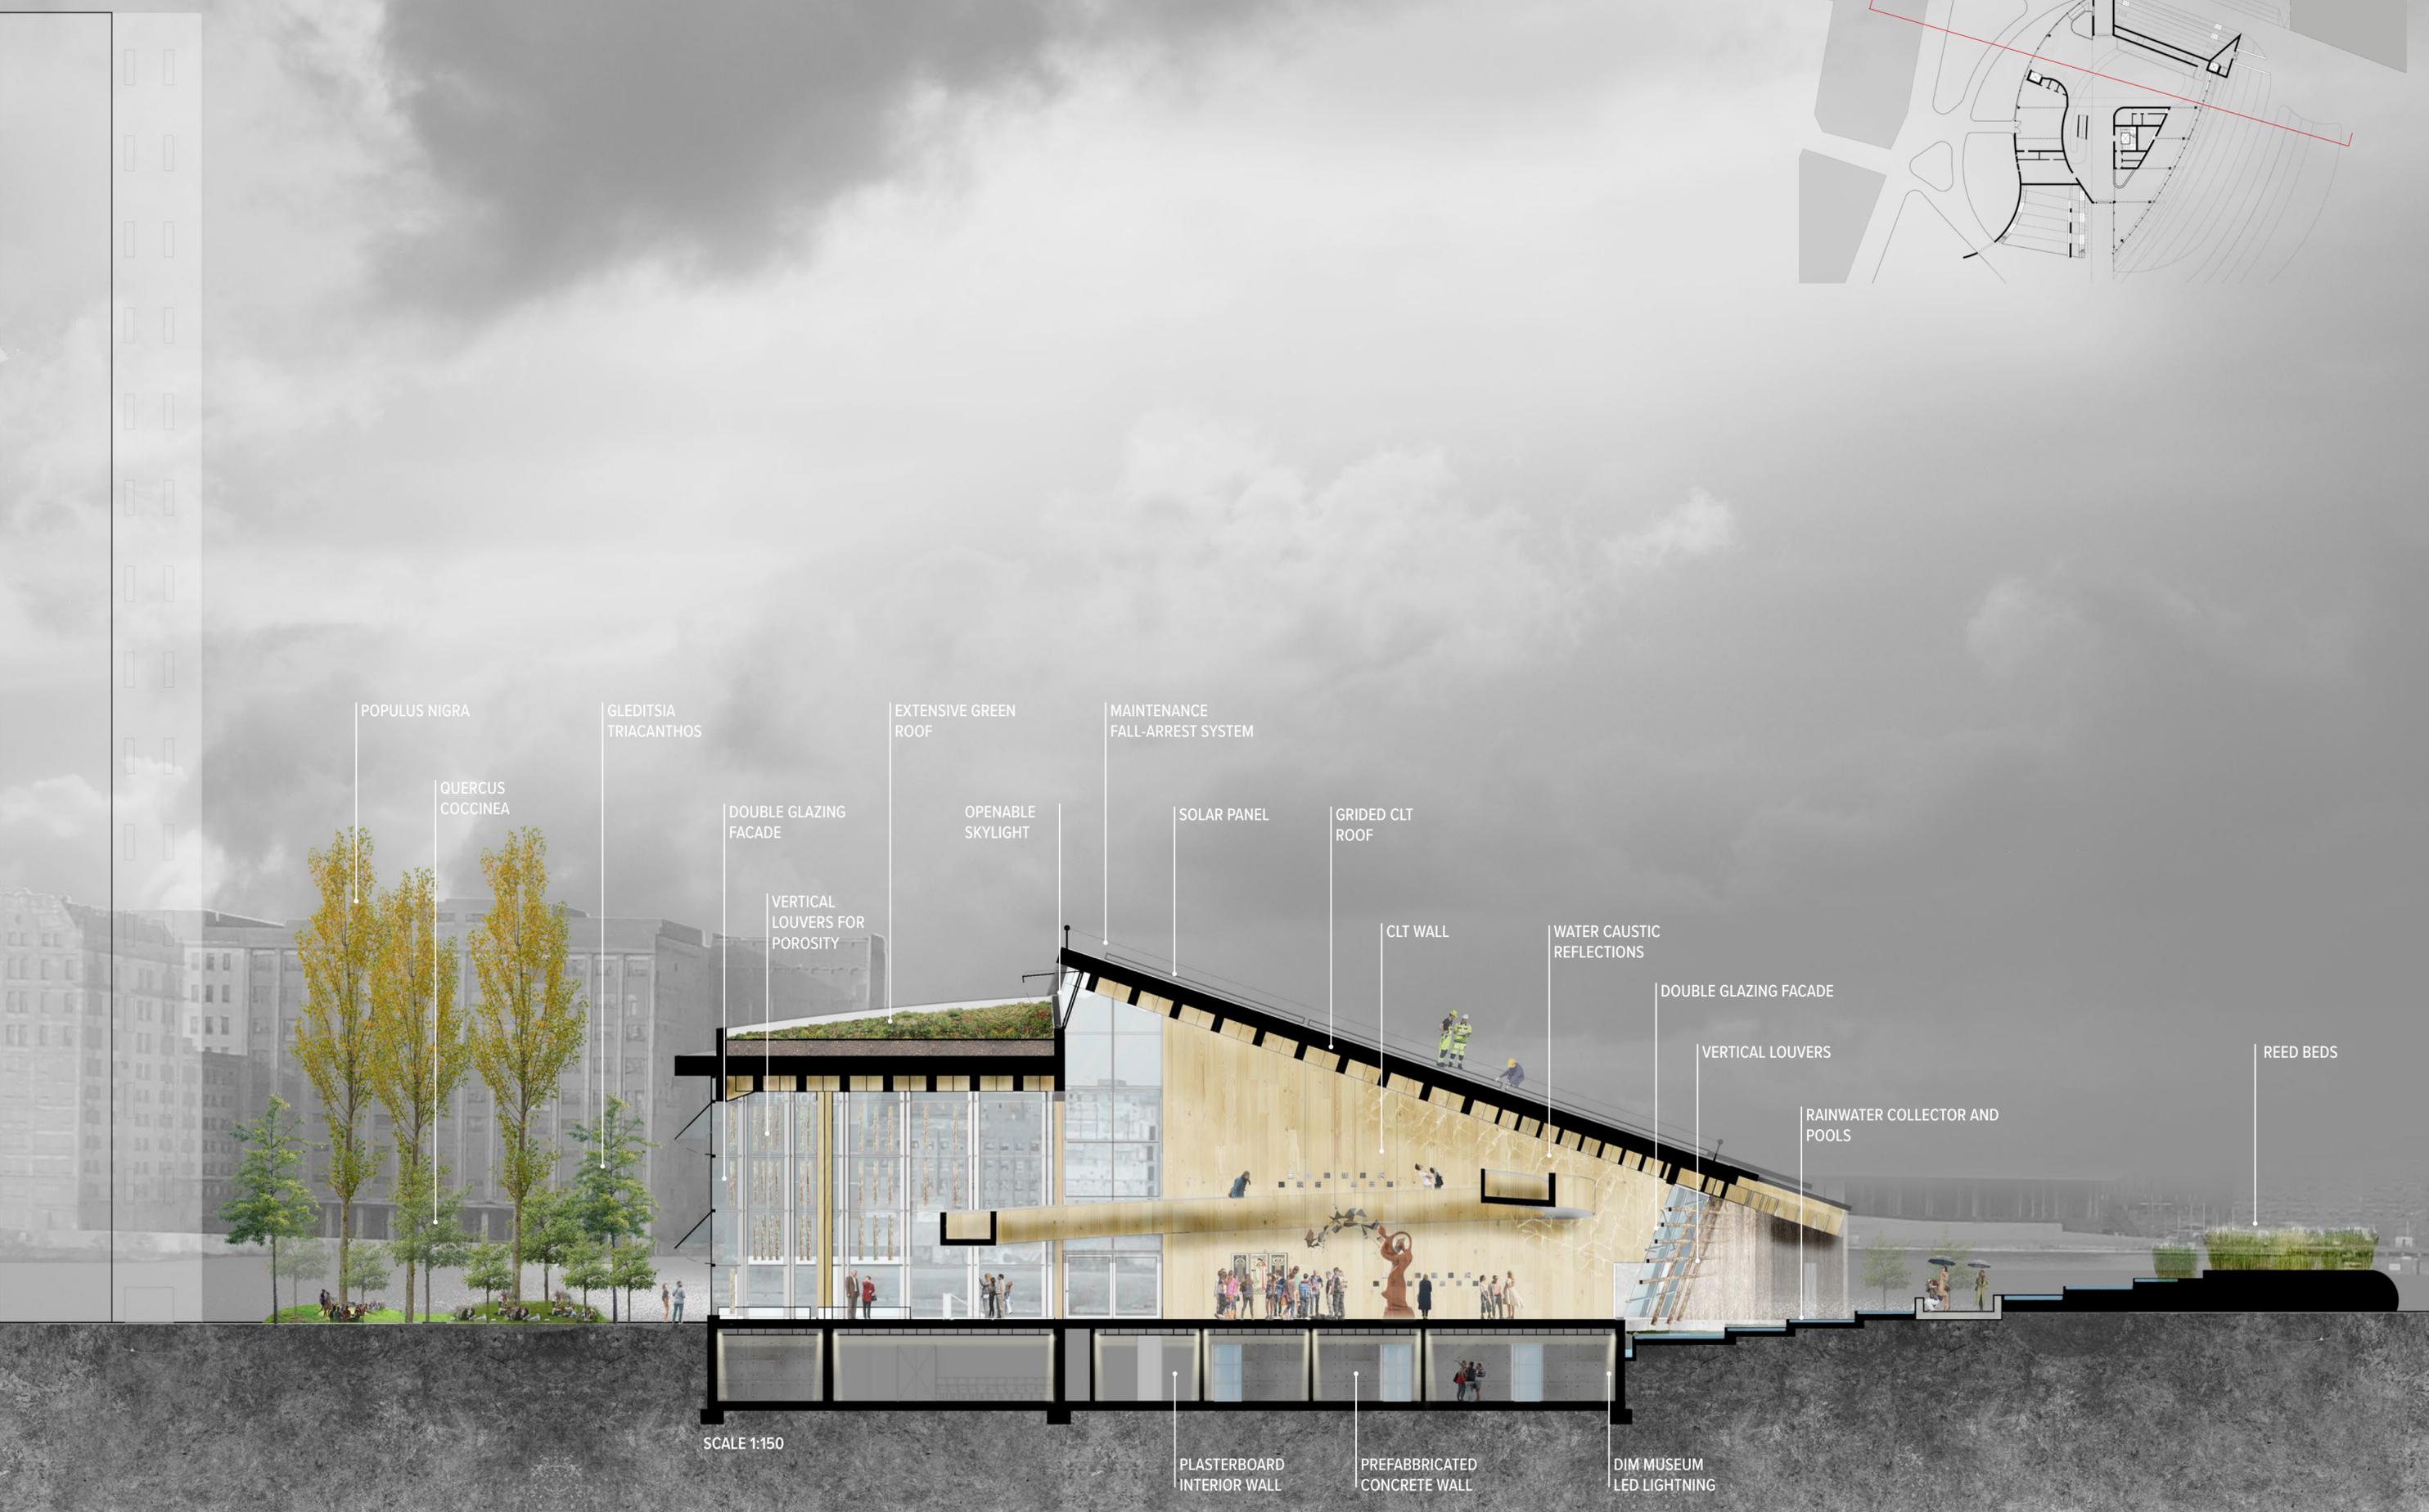


# SUSTAINABILITY DEVELOPMENT AND STRATEGY

Materials response to the environment

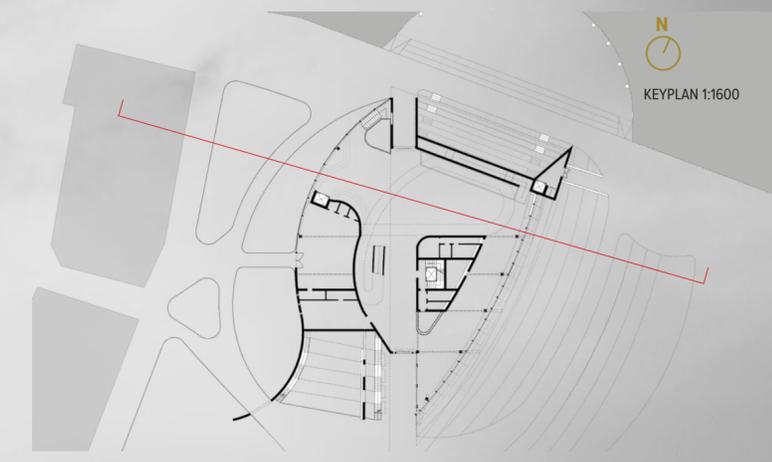

POPULUS NIGRA

GLEDITSIA TRIACANTHOS

EXTENSIVE GREEN ROOF

MAINTENANCE FALL-ARREST SYSTEM

QUERCUS COCCINEA

DOUBLE GLAZING FACADE

OPENABLE SKYLIGHT

SOLAR PANEL

GRIDED CLT ROOF

VERTICAL LOUVERS FOR POROSITY

CLT WALL

WATER CAUSTIC REFLECTIONS

DOUBLE GLAZING FACADE

REED BEDS

VERTICAL LOUVERS

RAINWATER COLLECTOR AND POOLS

SCALE 1:150

PLASTERBOARD INTERIOR WALL

PREFABRICATED CONCRETE WALL

DIM MUSEUM LED LIGHTNING