



- 2.01 Mediatéka (455 m<sup>2</sup>)
- 2.02 Kavárna (500 m<sup>2</sup>)
- 2.03 Auditorium (450 m<sup>2</sup>)
- 2.04 Polyfunkční prostory (735 m<sup>2</sup>)
- 2.05 Technické zázemí (335 m<sup>2</sup>)
- 2.06 Start up centrum (1225 m<sup>2</sup>)

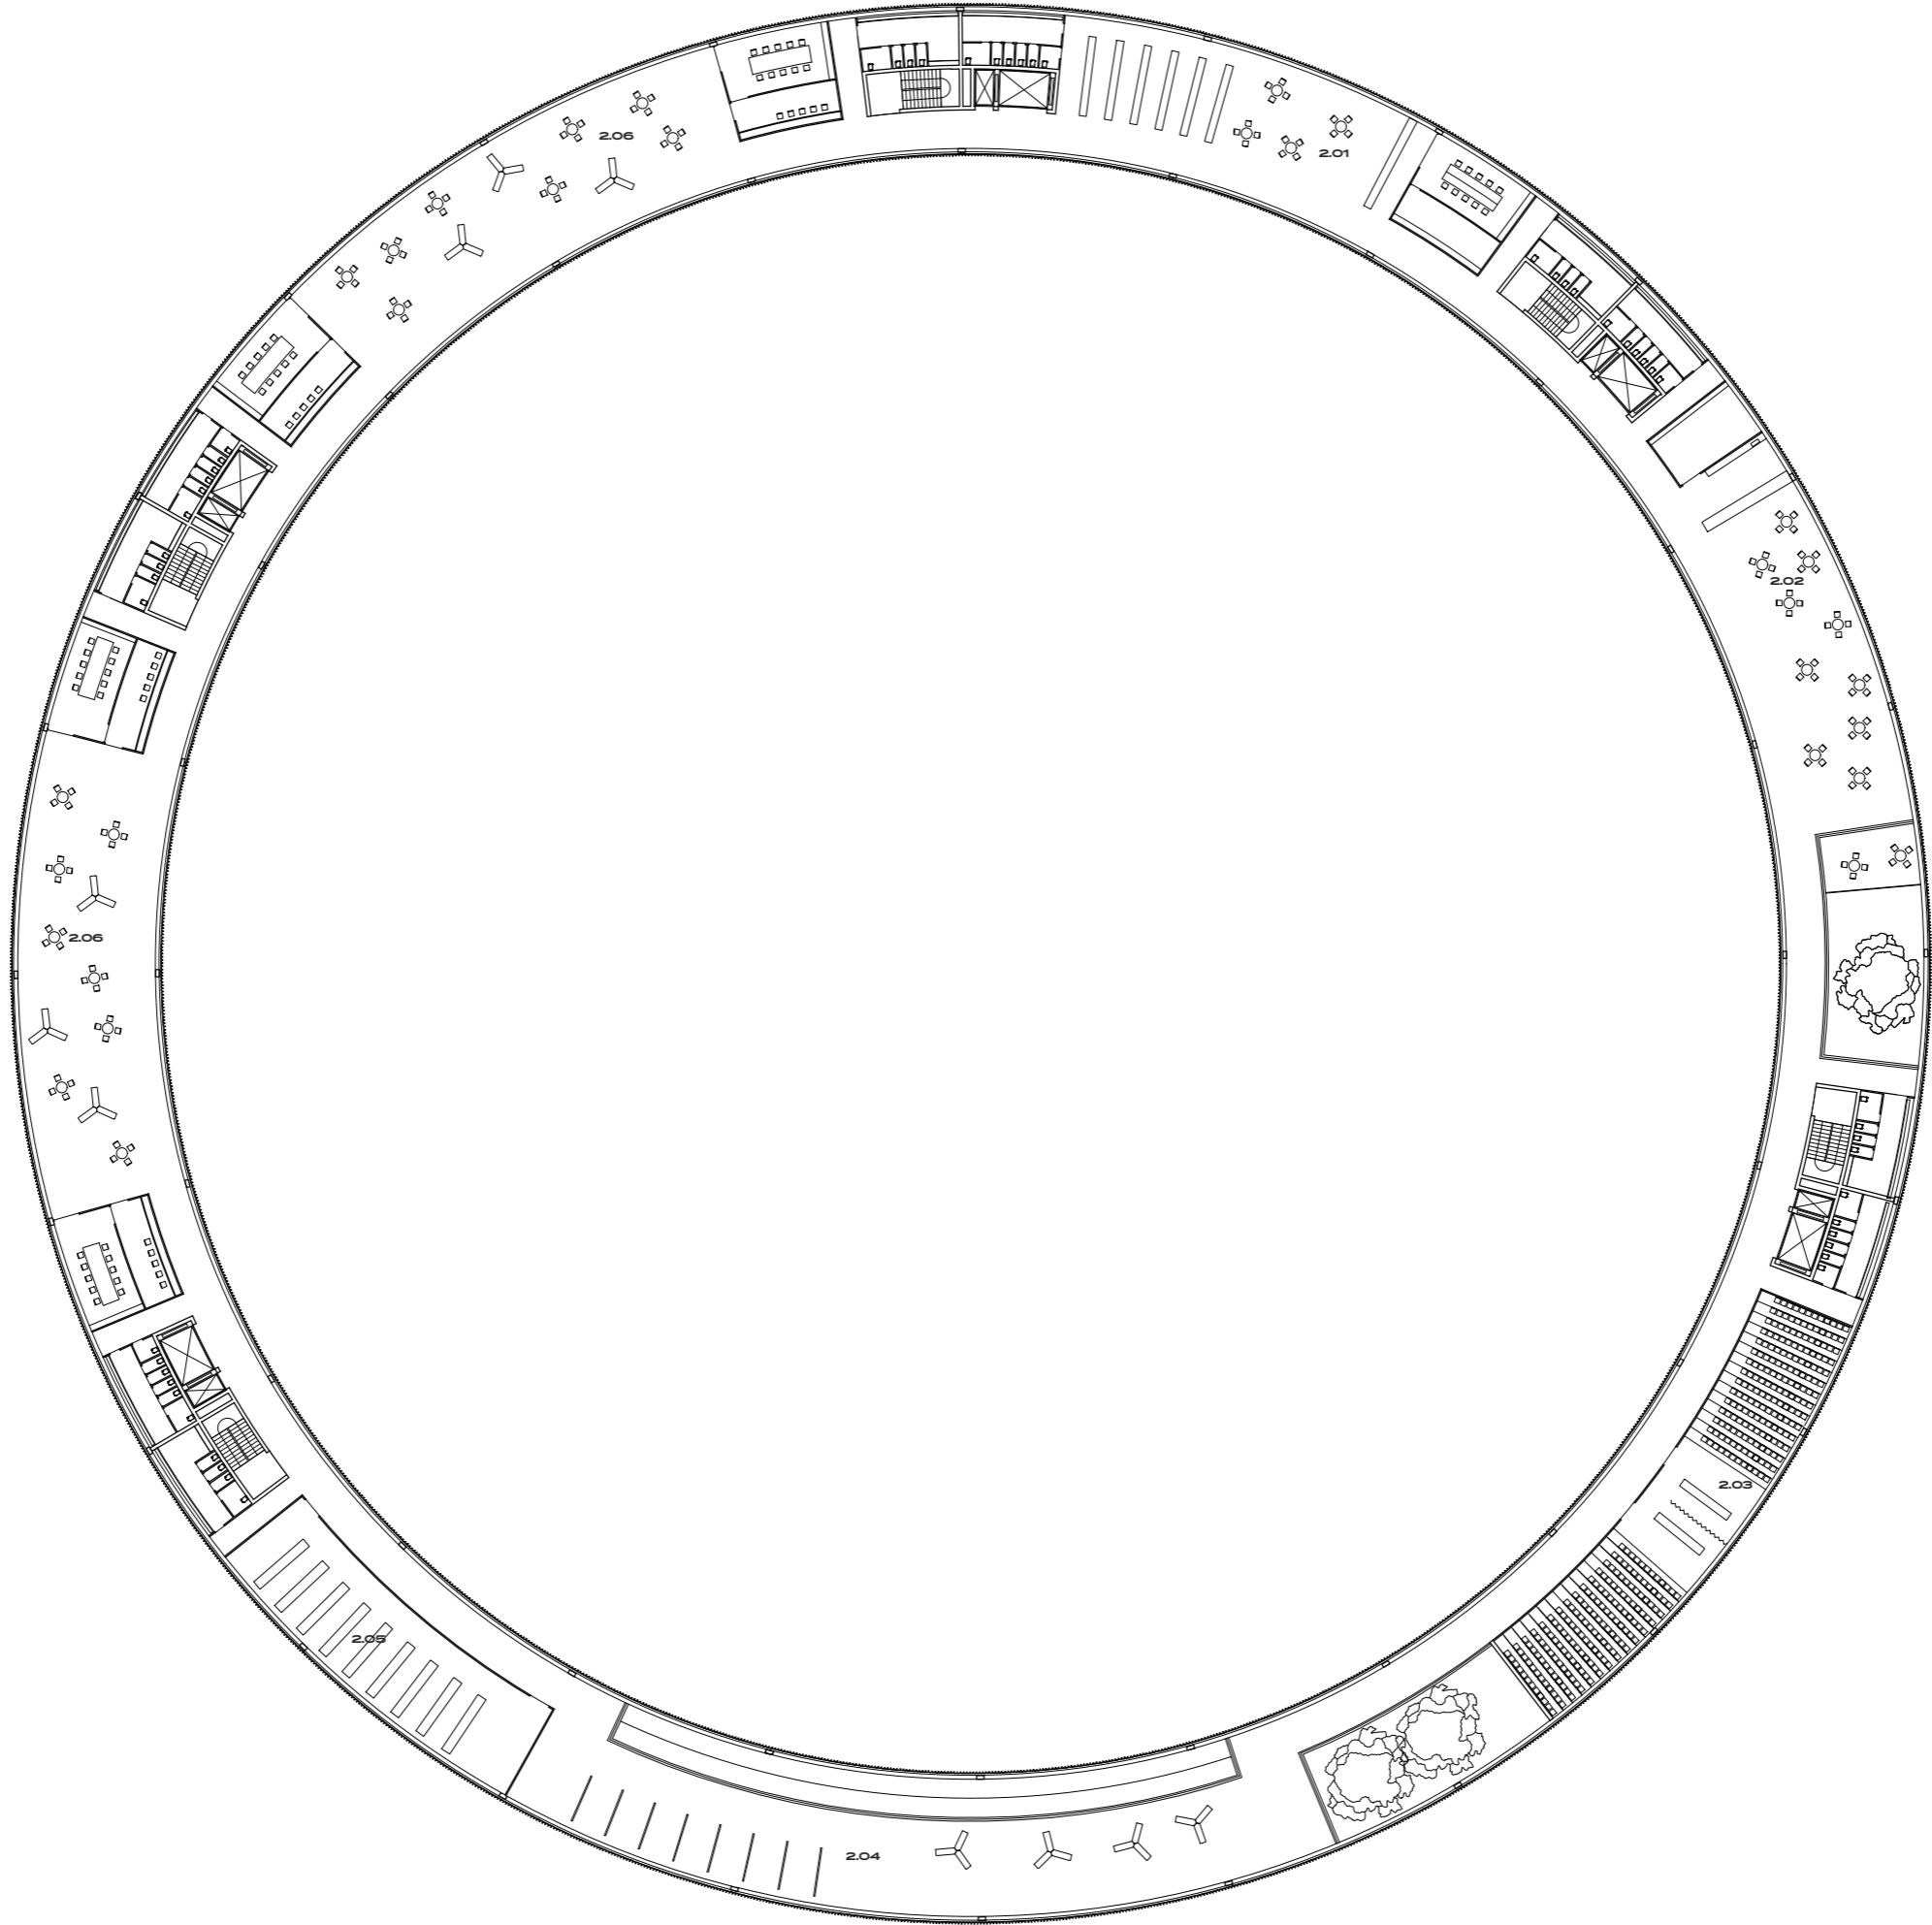

3.02 Rektorát (760 m<sup>2</sup>)  
3.01 Workshop kanceláře (450 m<sup>2</sup>)

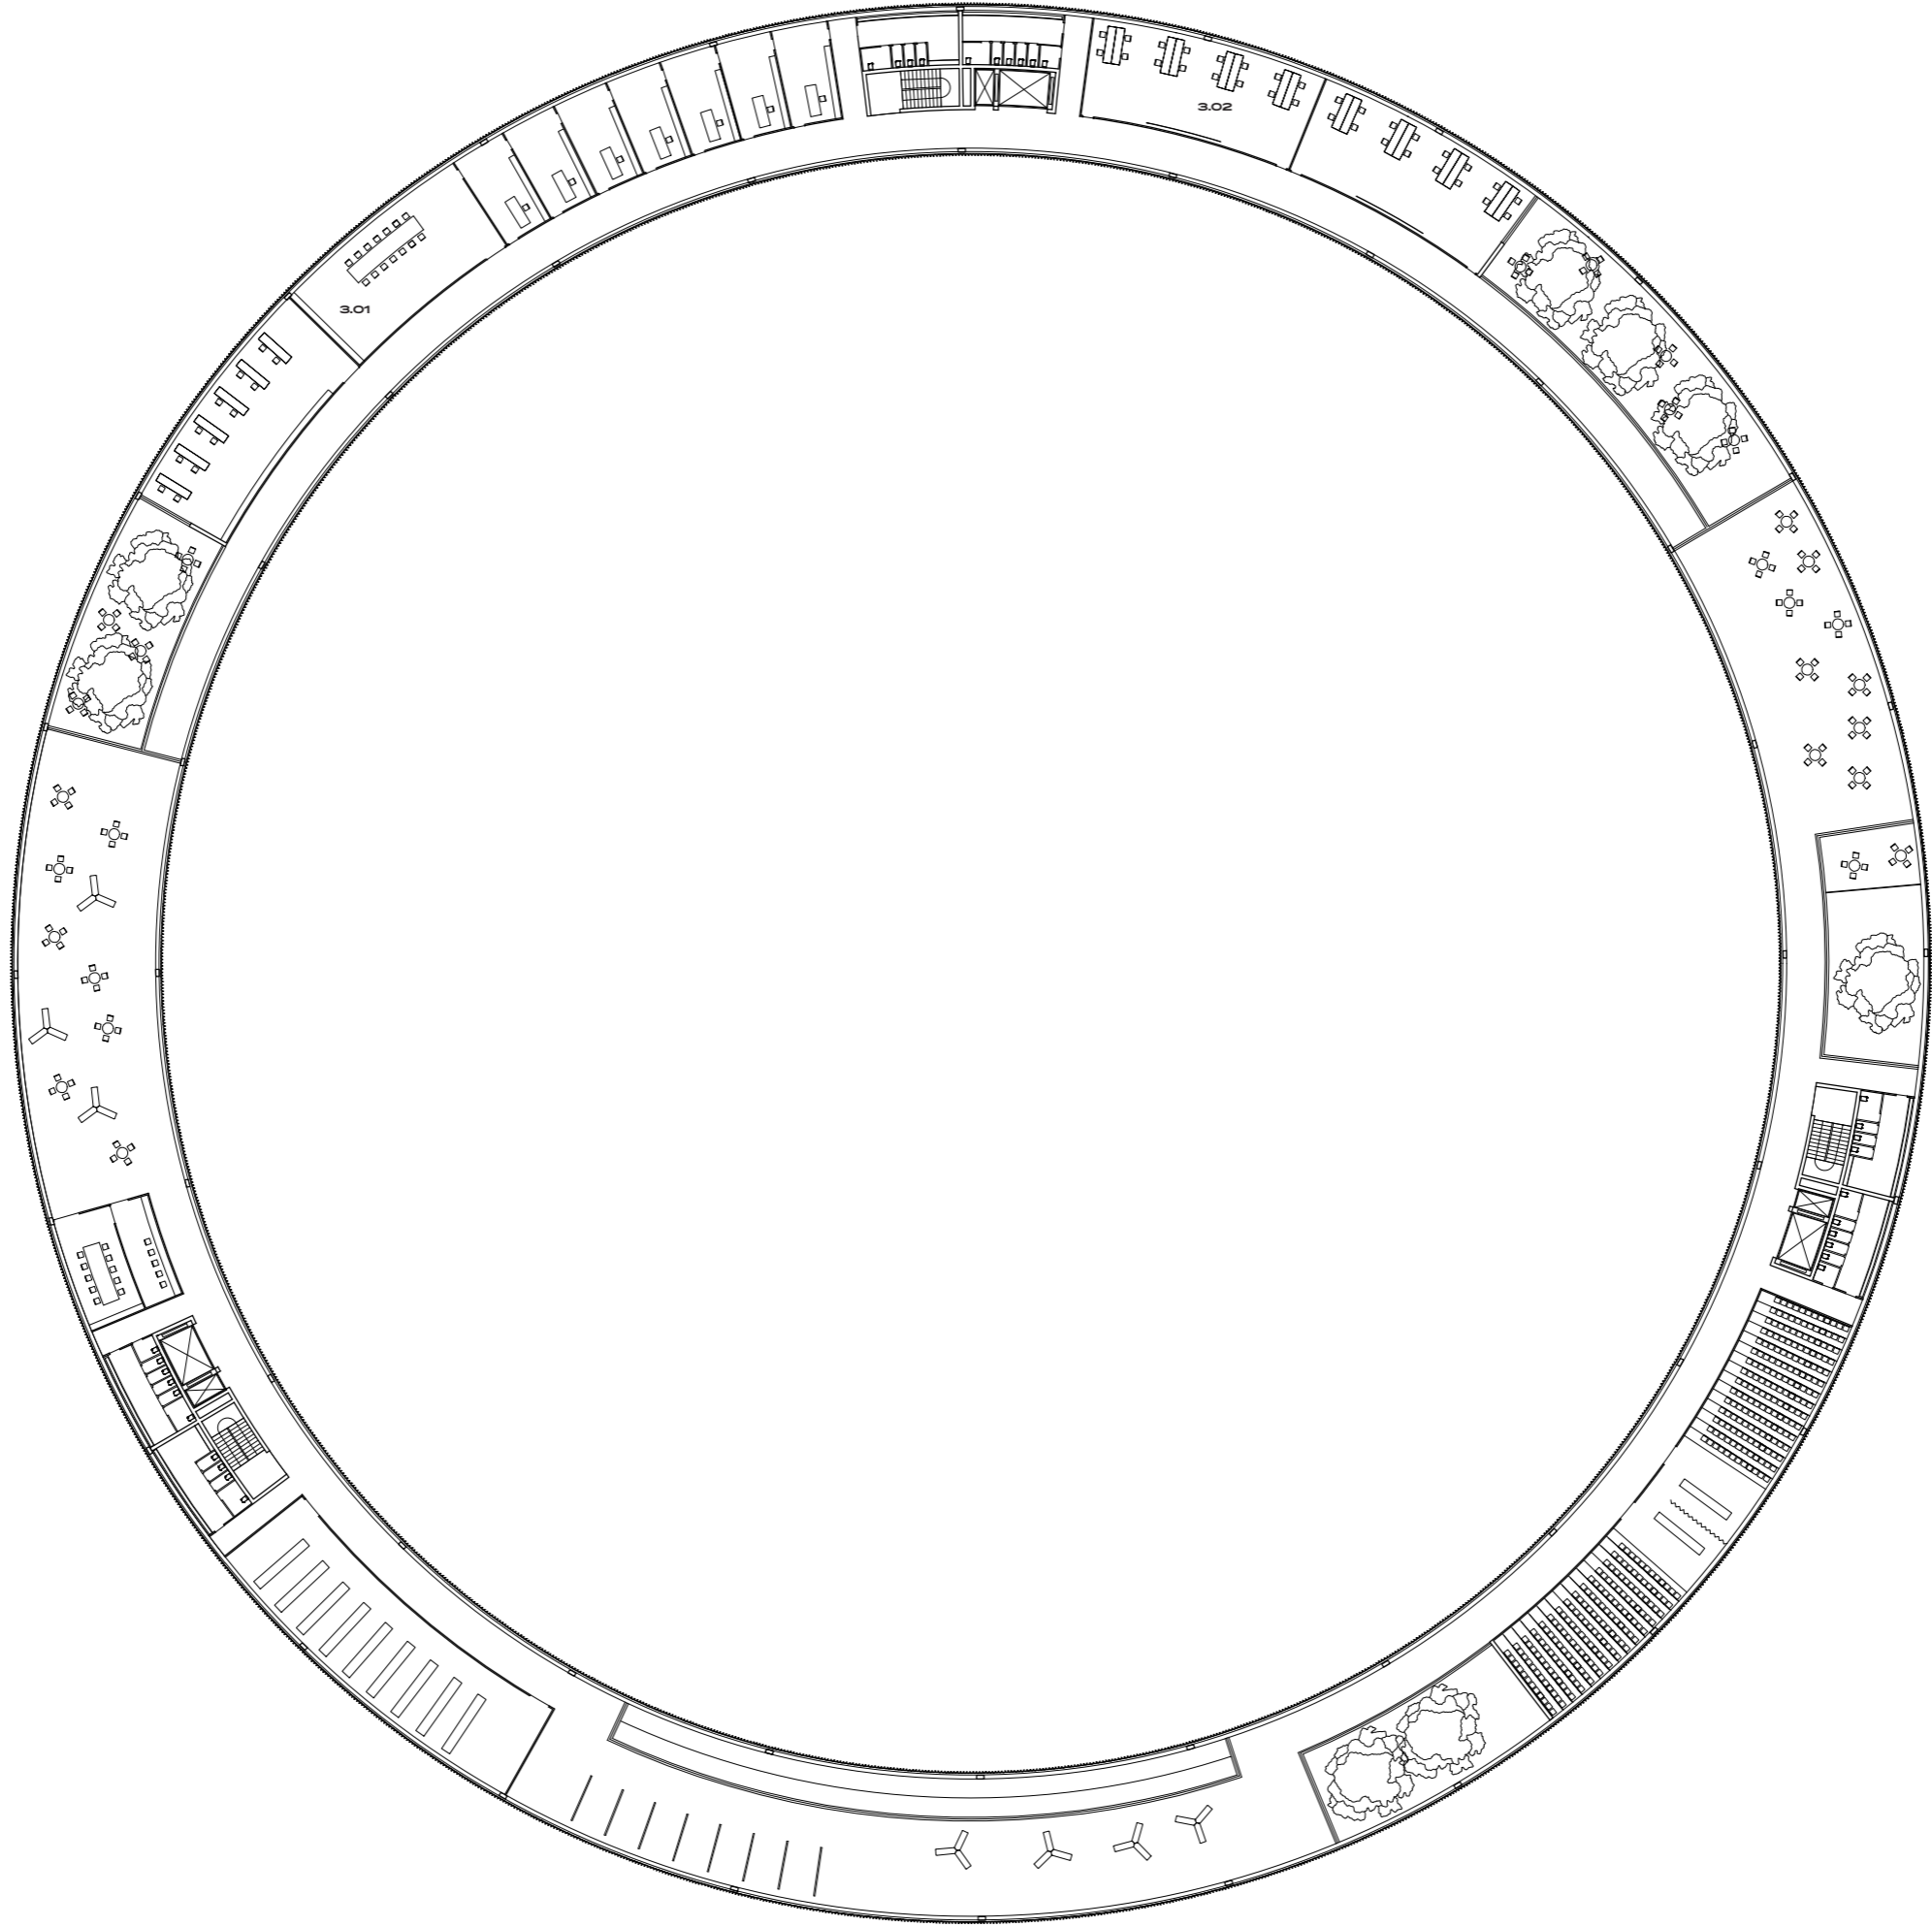

1:600

3NP

