


SECTION FROM COVACILIR STREET


SECTION FROM ATAURK BLV STREET



SITE PLAN

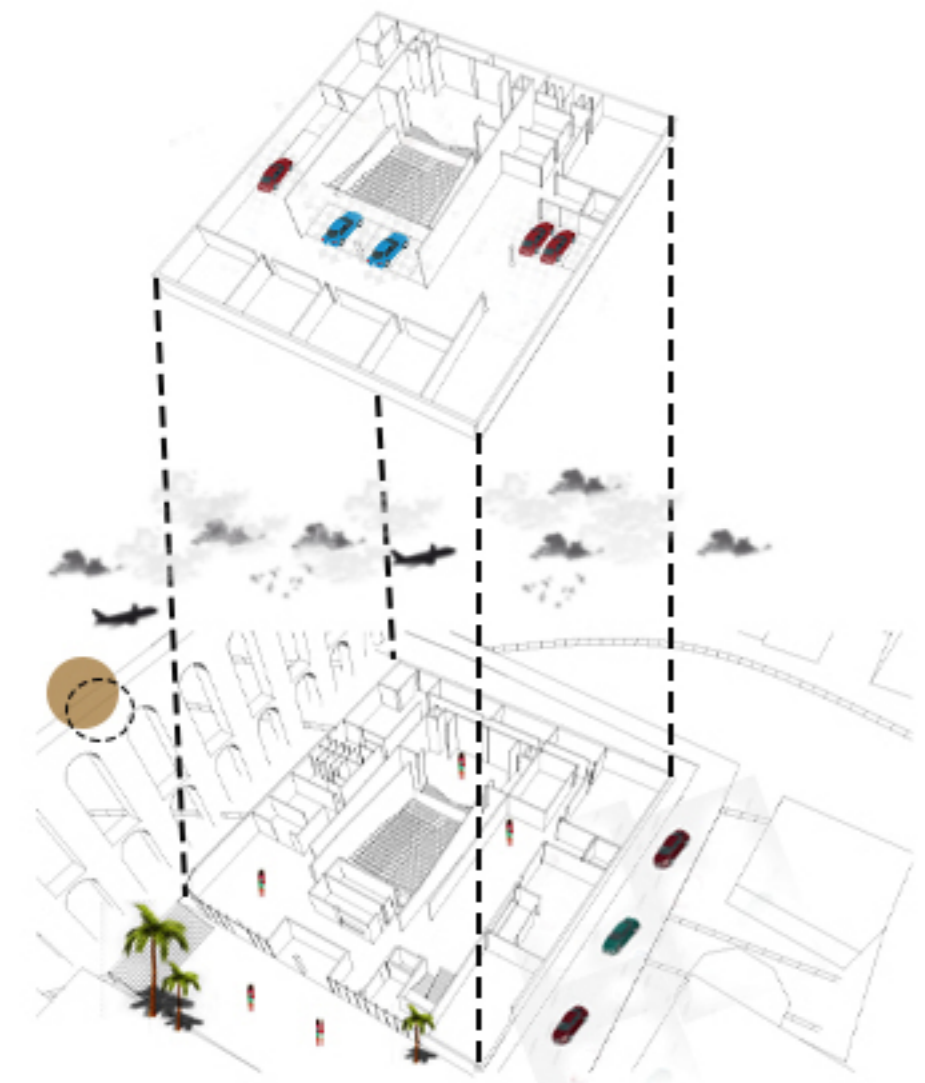

BASEMENT -1, -2

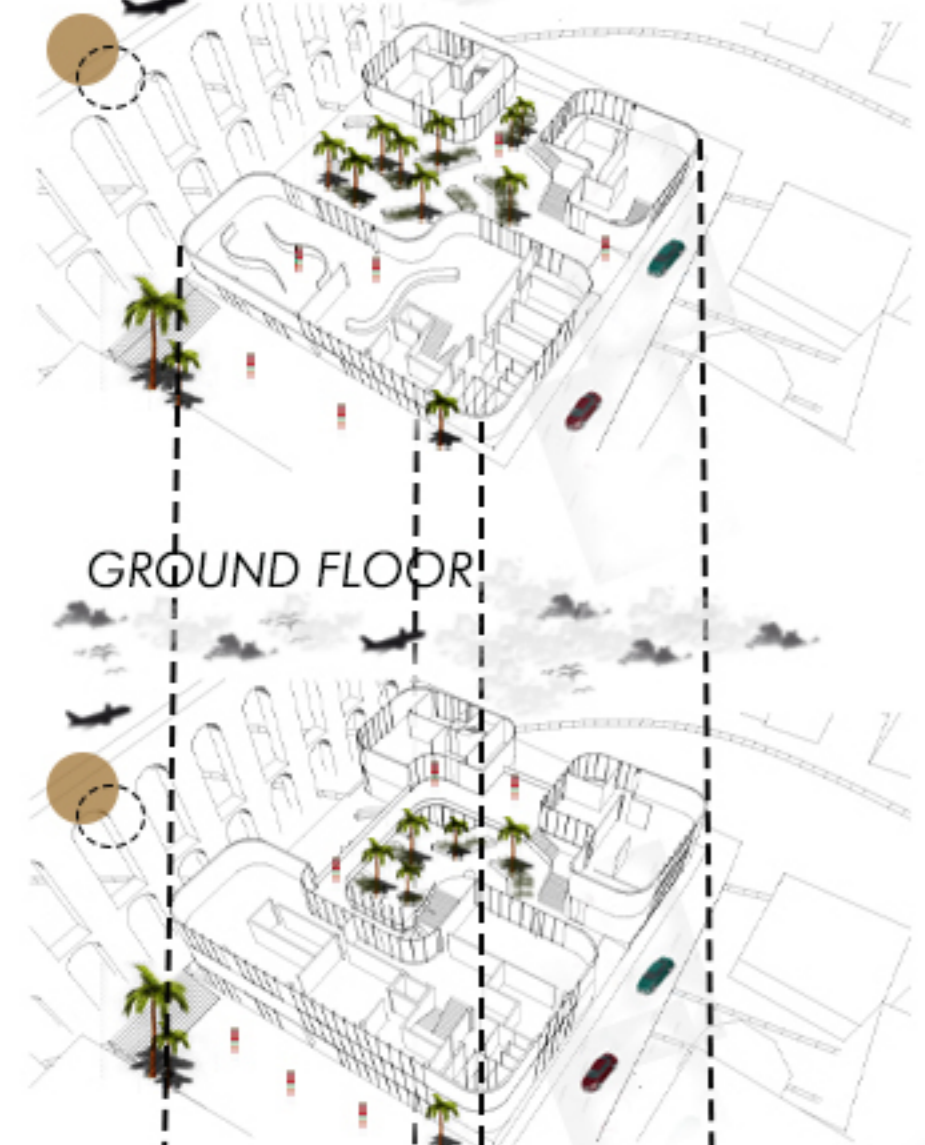


GROUND FLOOR



FIRST FLOOR


SECOND FLOOR

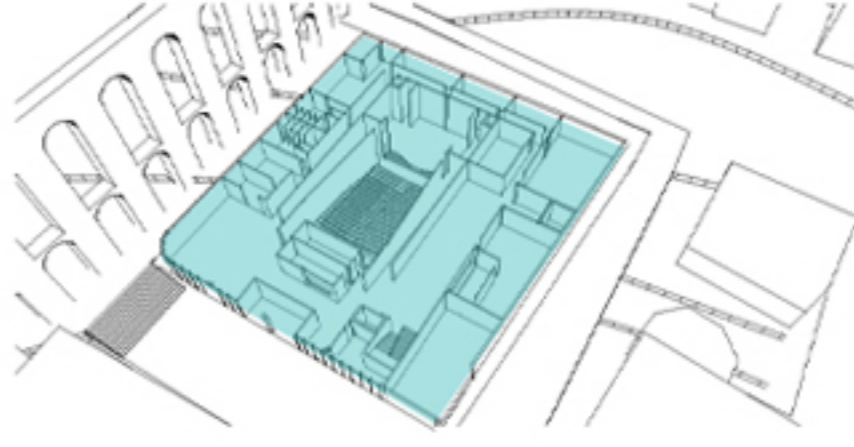

AUDITORIUM
BASEMENT FLOOR



EXHIBITION CENTER
GAMES CENTER
RESTURANT
GROUND FLOOR

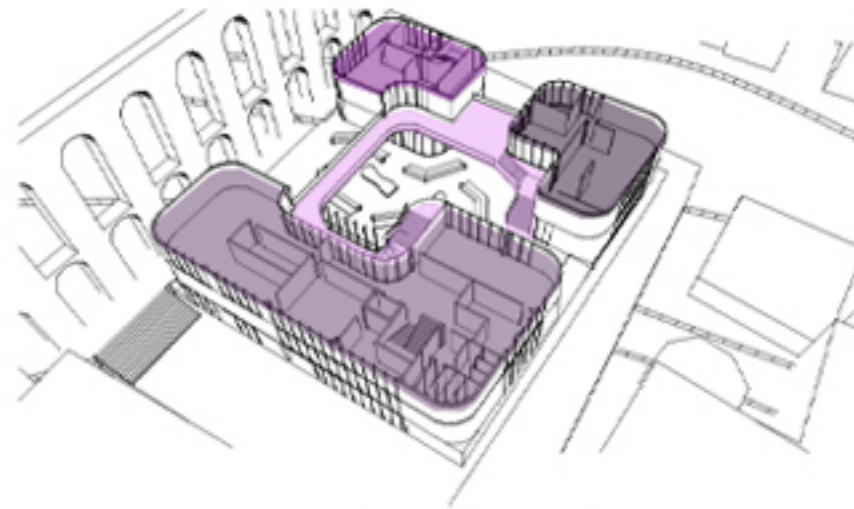


SCHULPTURE + SINGING WORKSHOP
PAINTING WORKSHOP
INFORMATION CENTER
HORIZONTAL CIRCULATION OPEN TERRACE
FIRST FLOOR



LIBRARY
HORIZONTAL CIRCULATION OPEN TERRACE
RESERCH CENTER
SECOND FLOOR

concept: Linked space

this building has been designed for immigrants. according to the functions have been selected for this building. it gives the oppurtunity to the immigrants to improve their skills by joining to the exhibitions or workshops and succed. this building includes 5 floors, which each of them consist of many different functions. the workshops and exhibitions which will be held in here, going to help them in their economy situation as well.

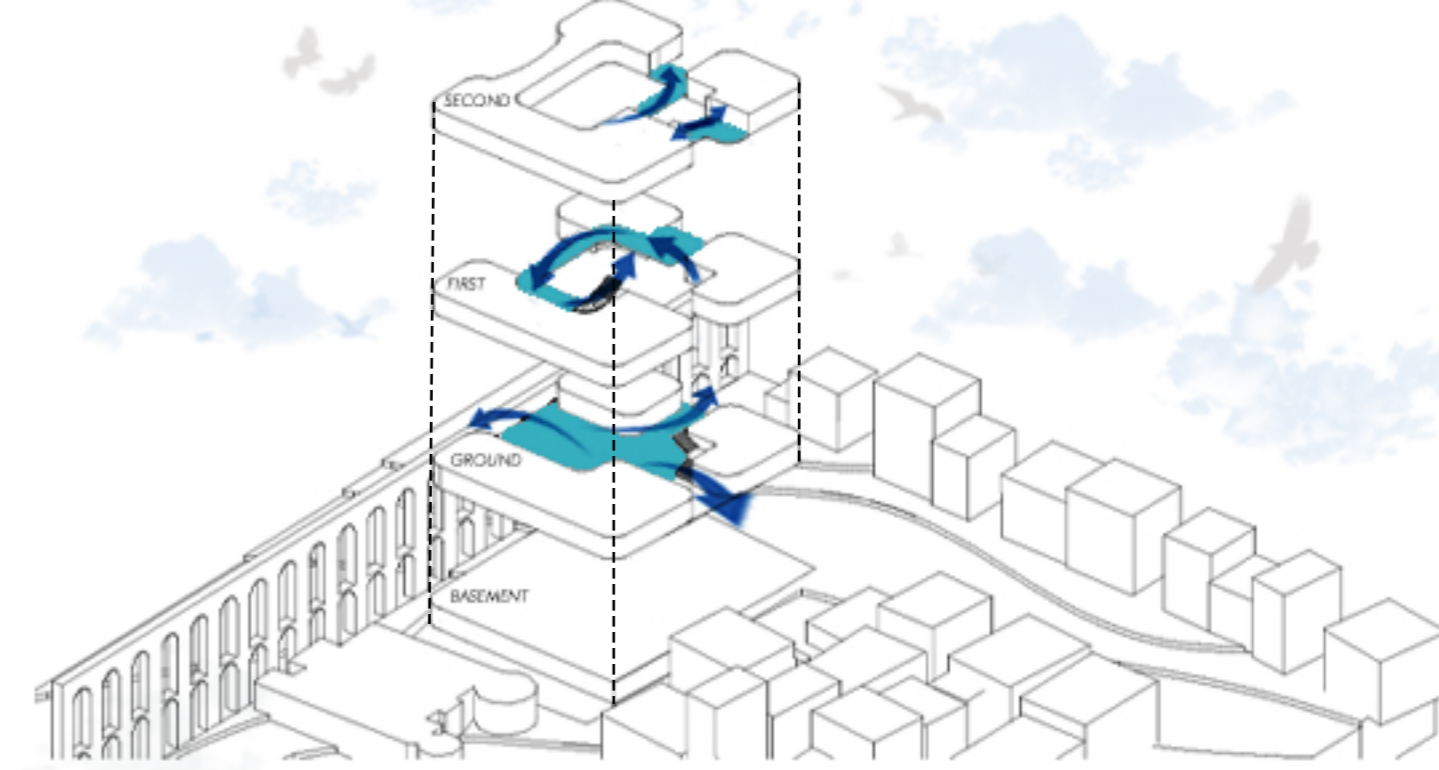

3D CIRCULATION

