


RENDERS

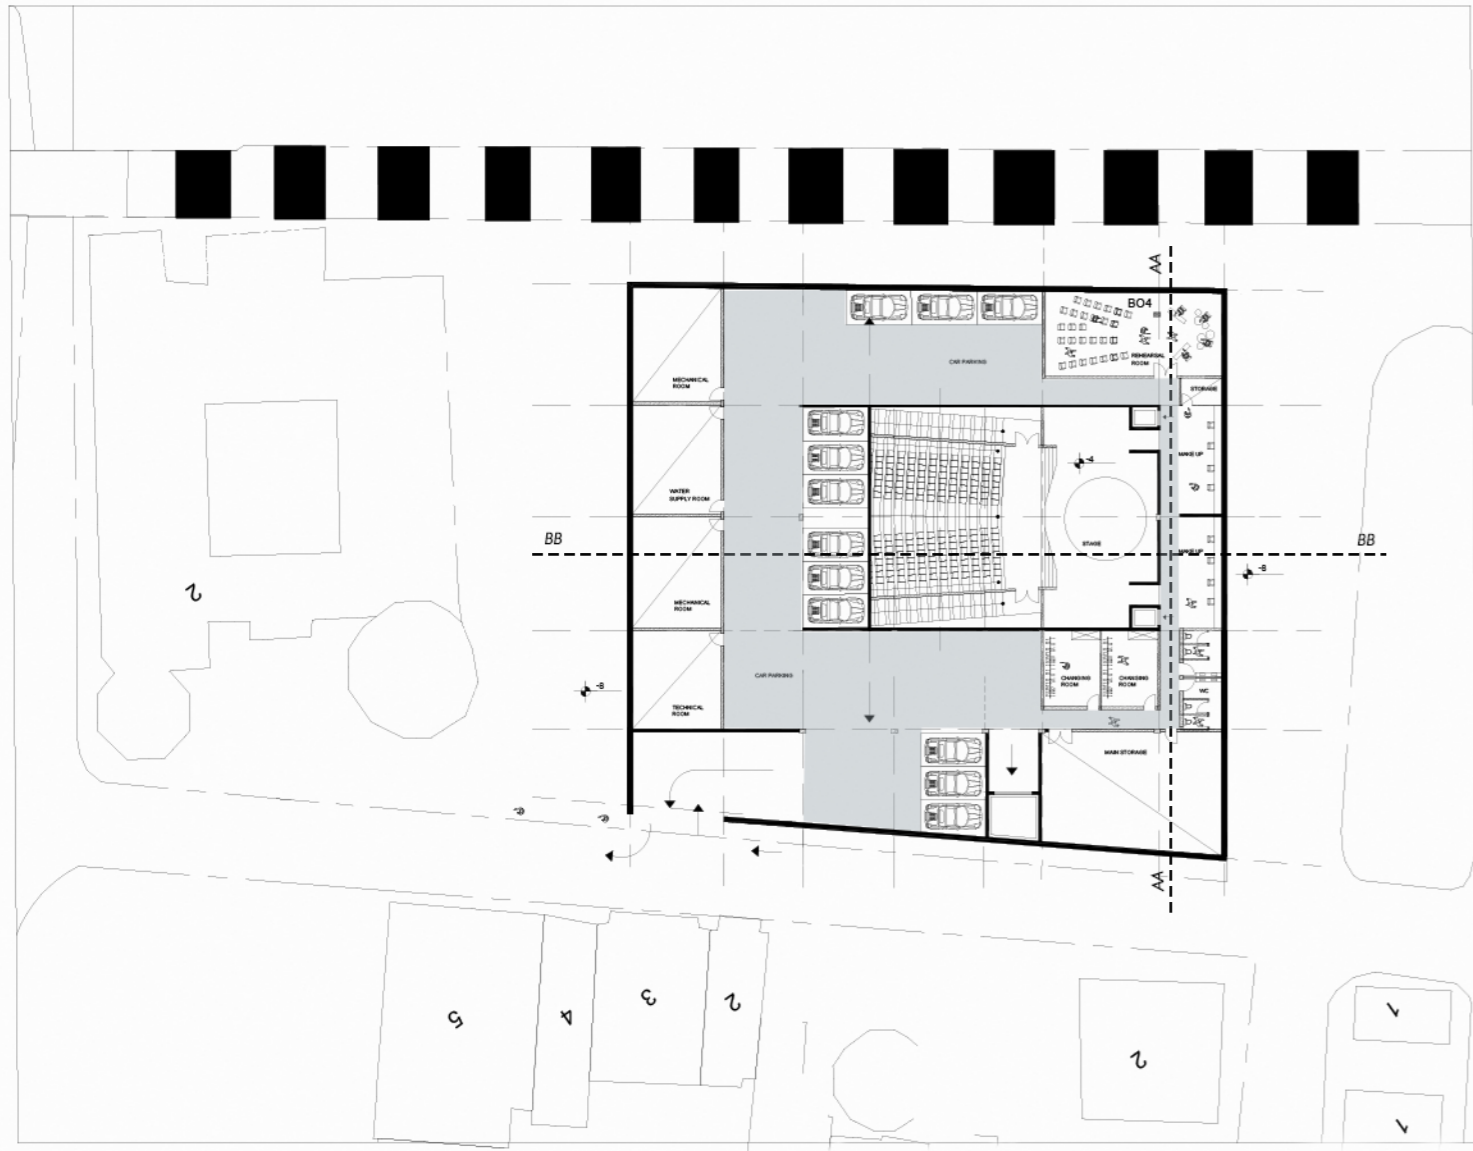


BASEMENT FLOOR -2



BASEMENT FLOOR -1




GROUND FLOOR

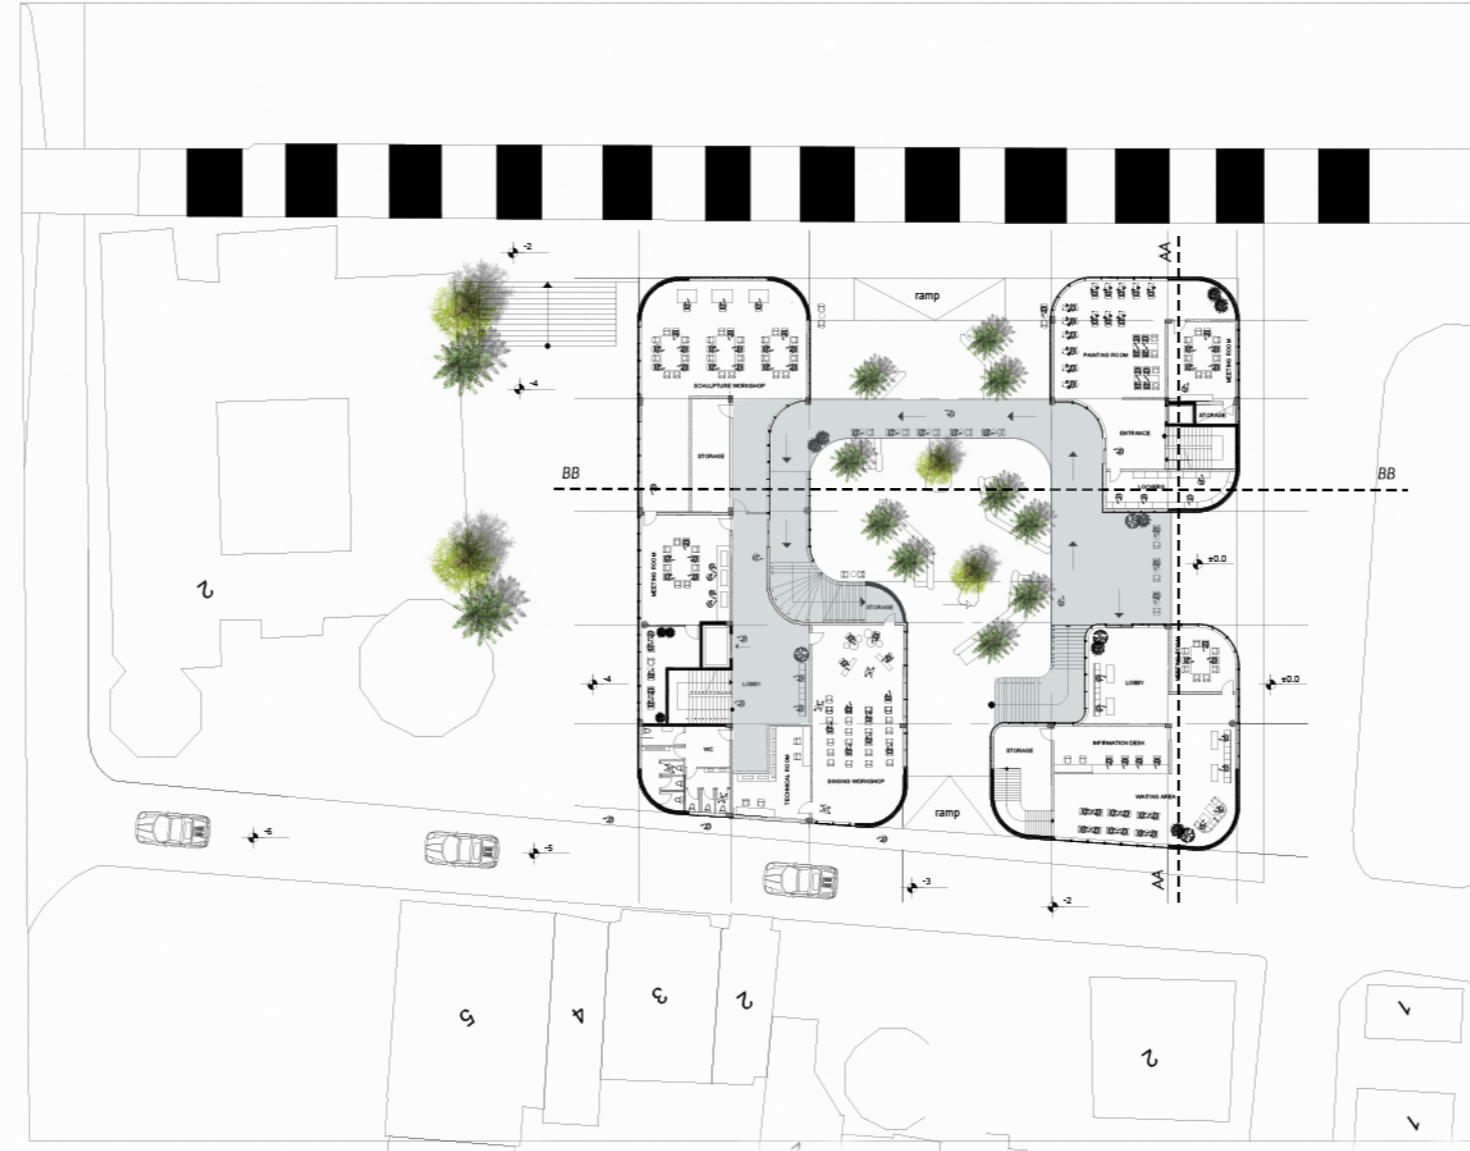

FIRST FLOOR




SECOND FLOOR

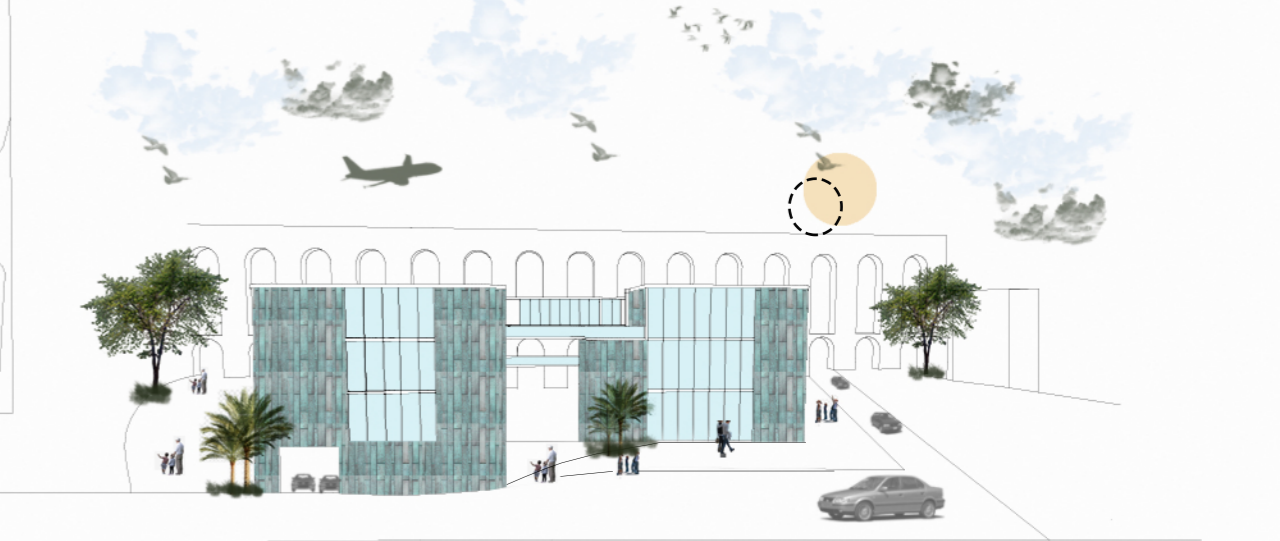

ELEVATION



AA - SECTION

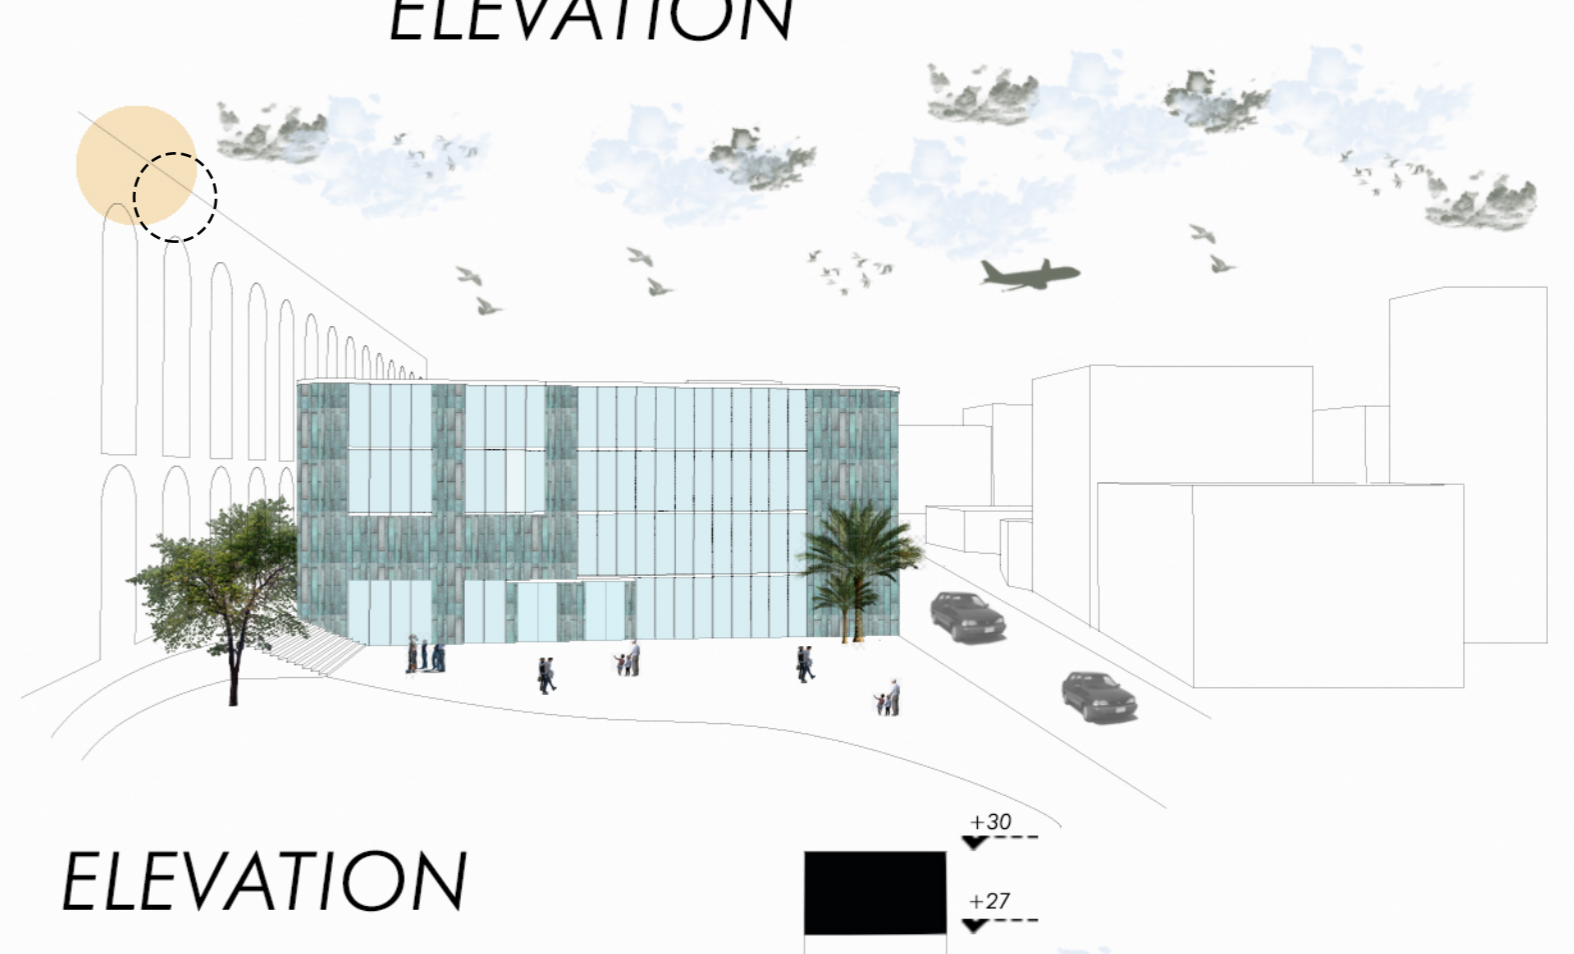

ELEVATION



BB - SECTION