


BASEMENT FLOOR PLAN

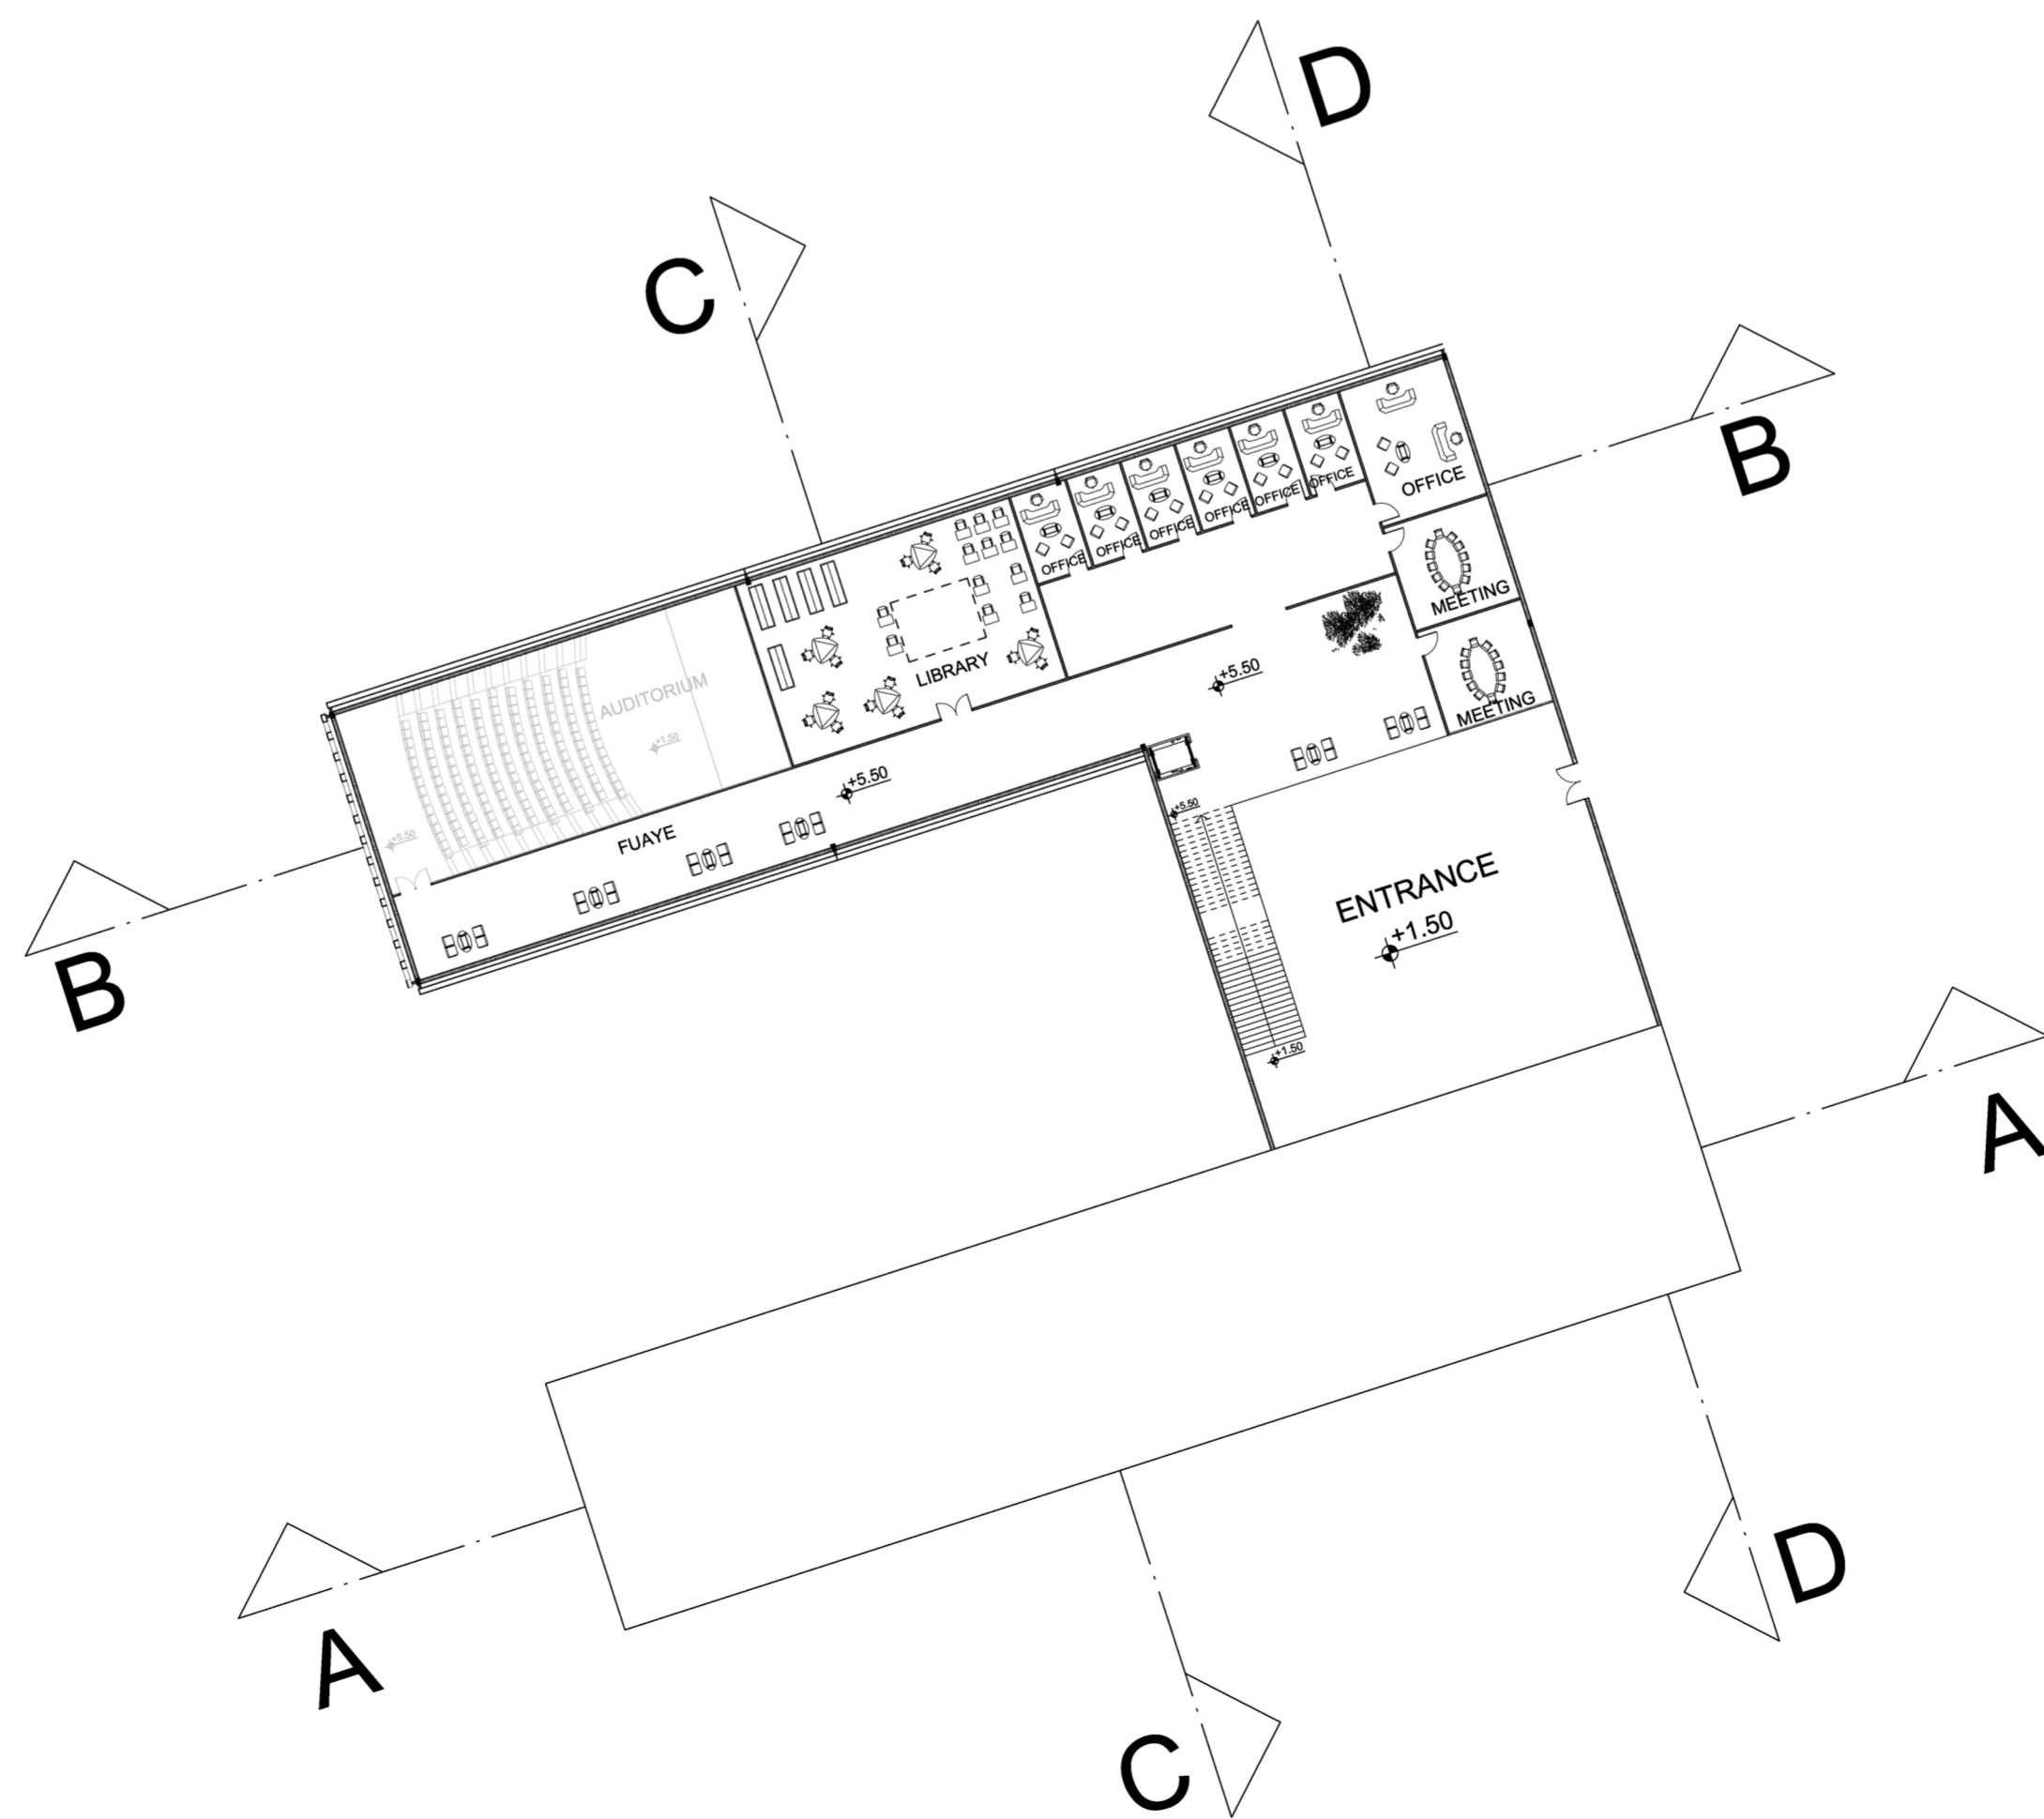

FIRST FLOOR PLAN