

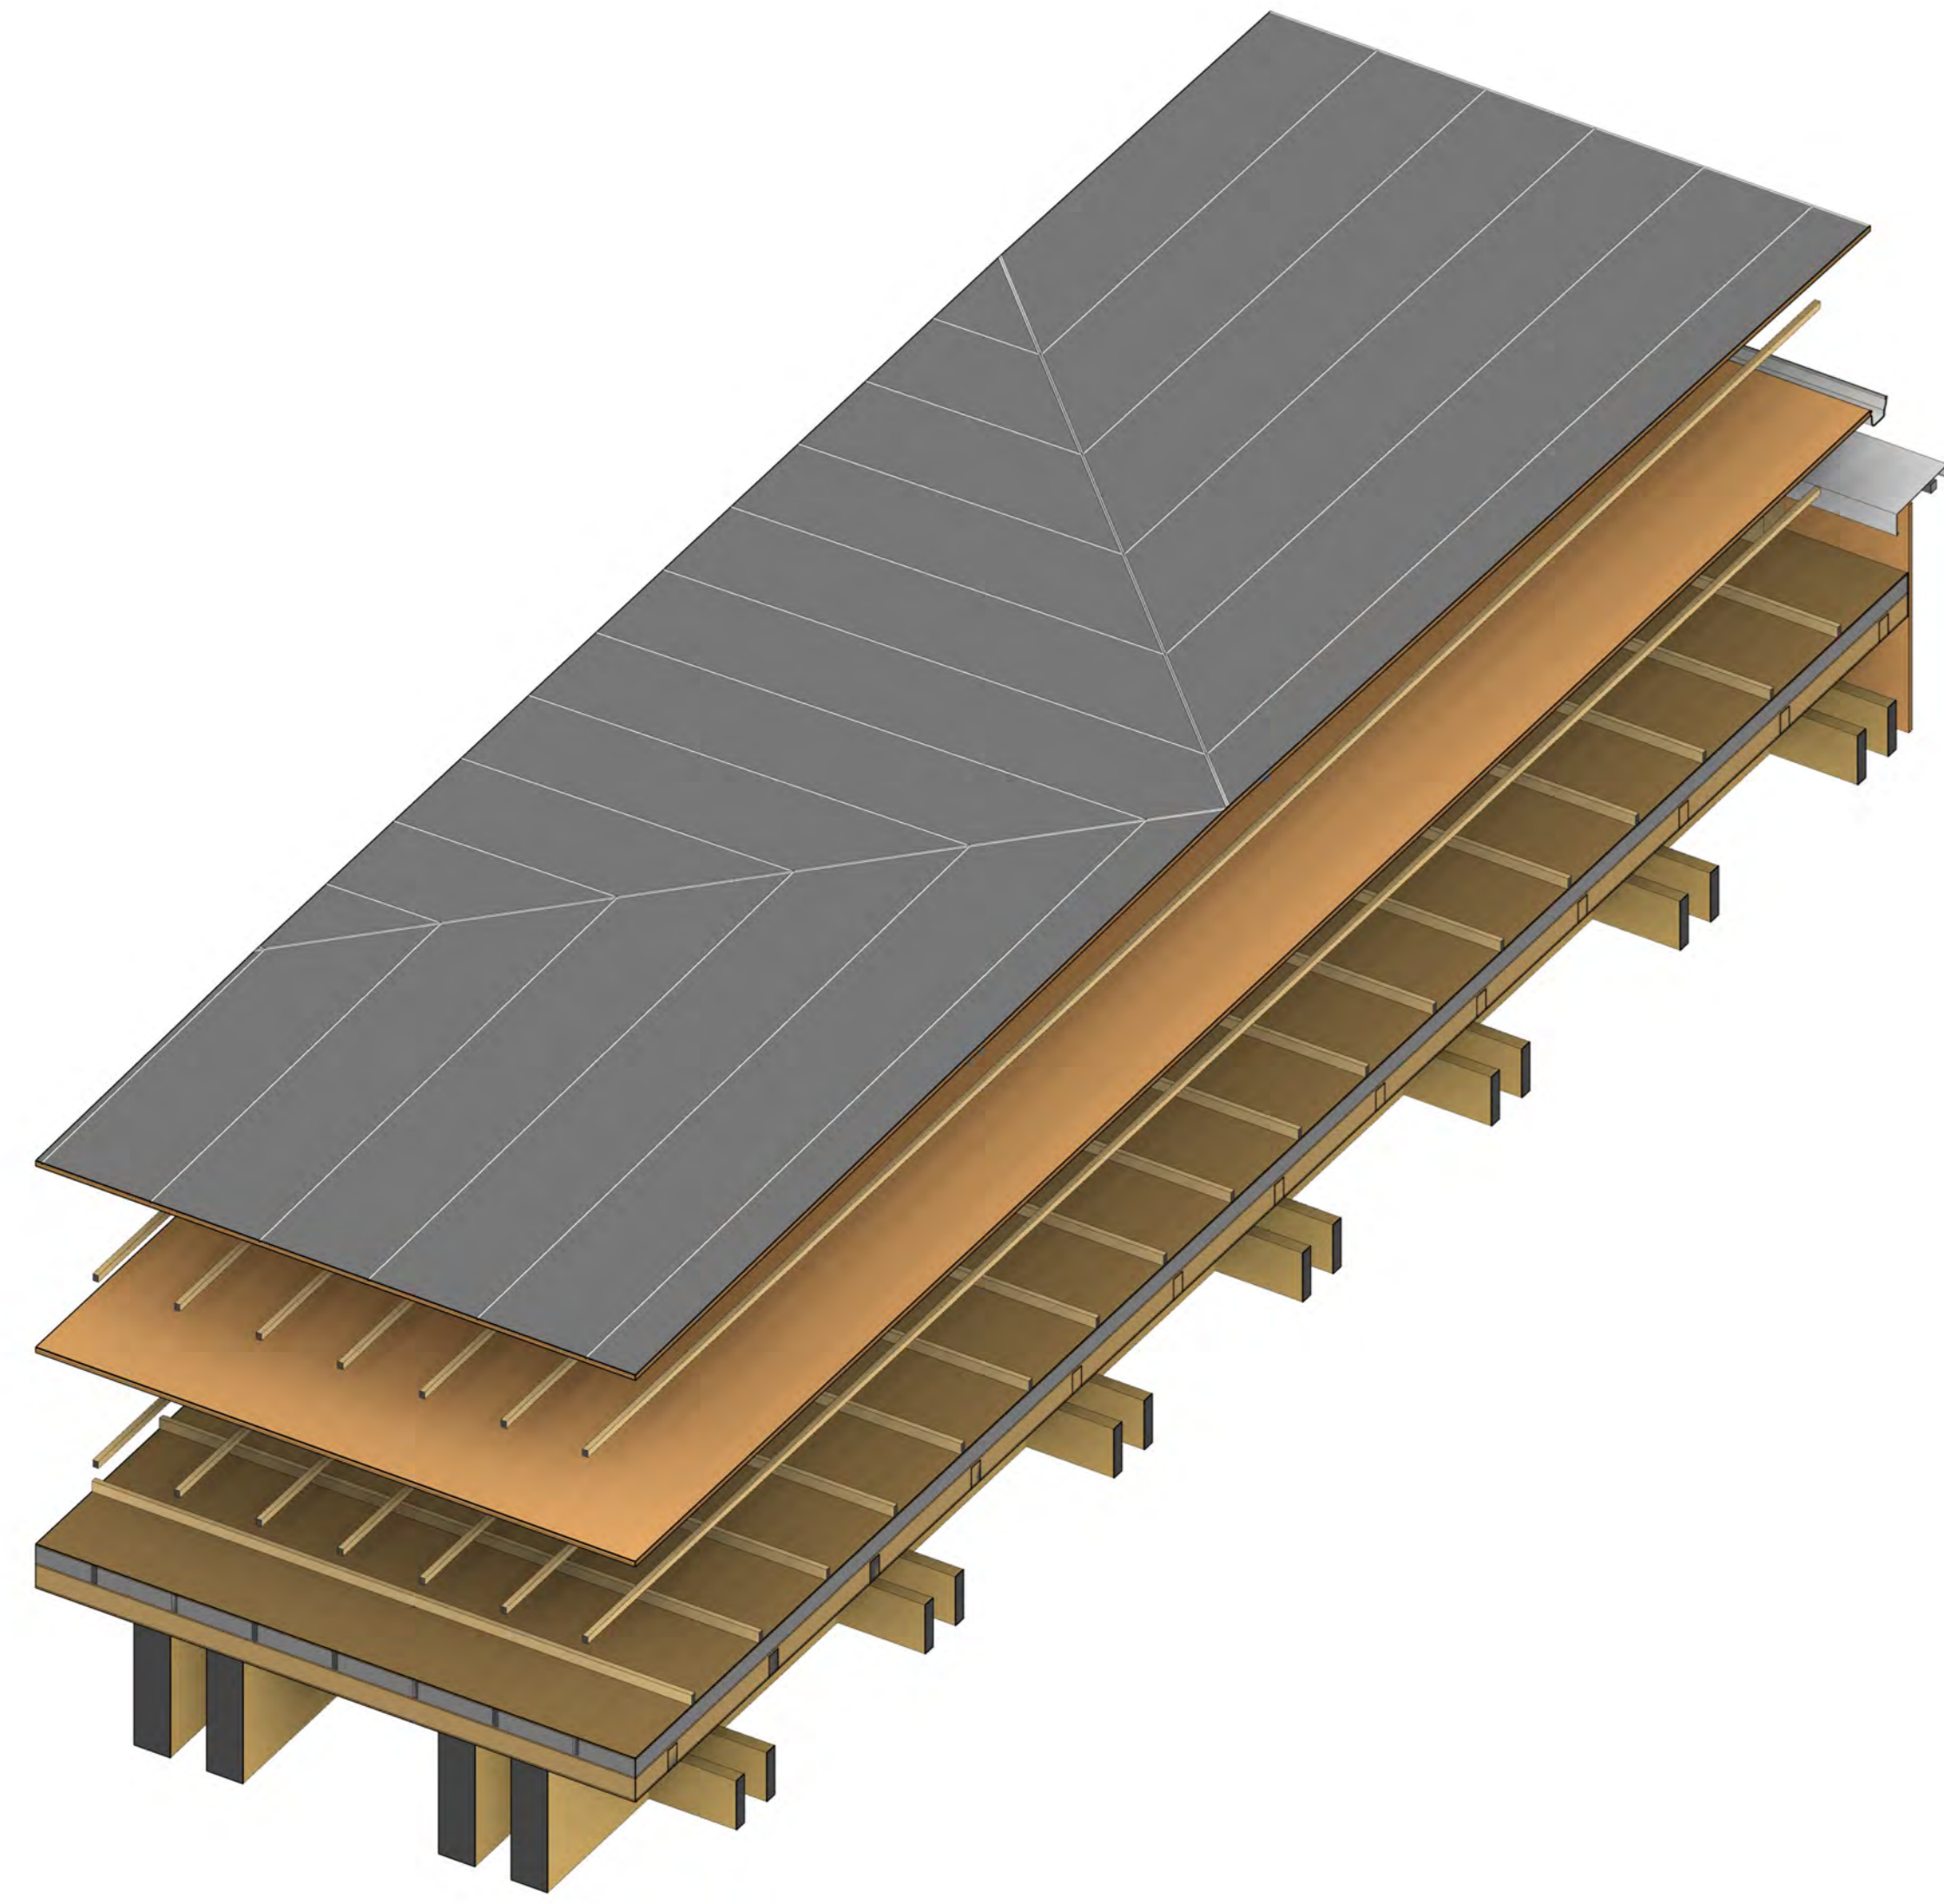



Detailed timber diagrams

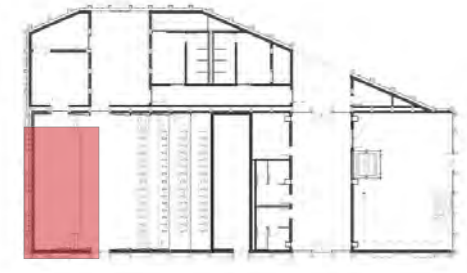



Roof Axonometry

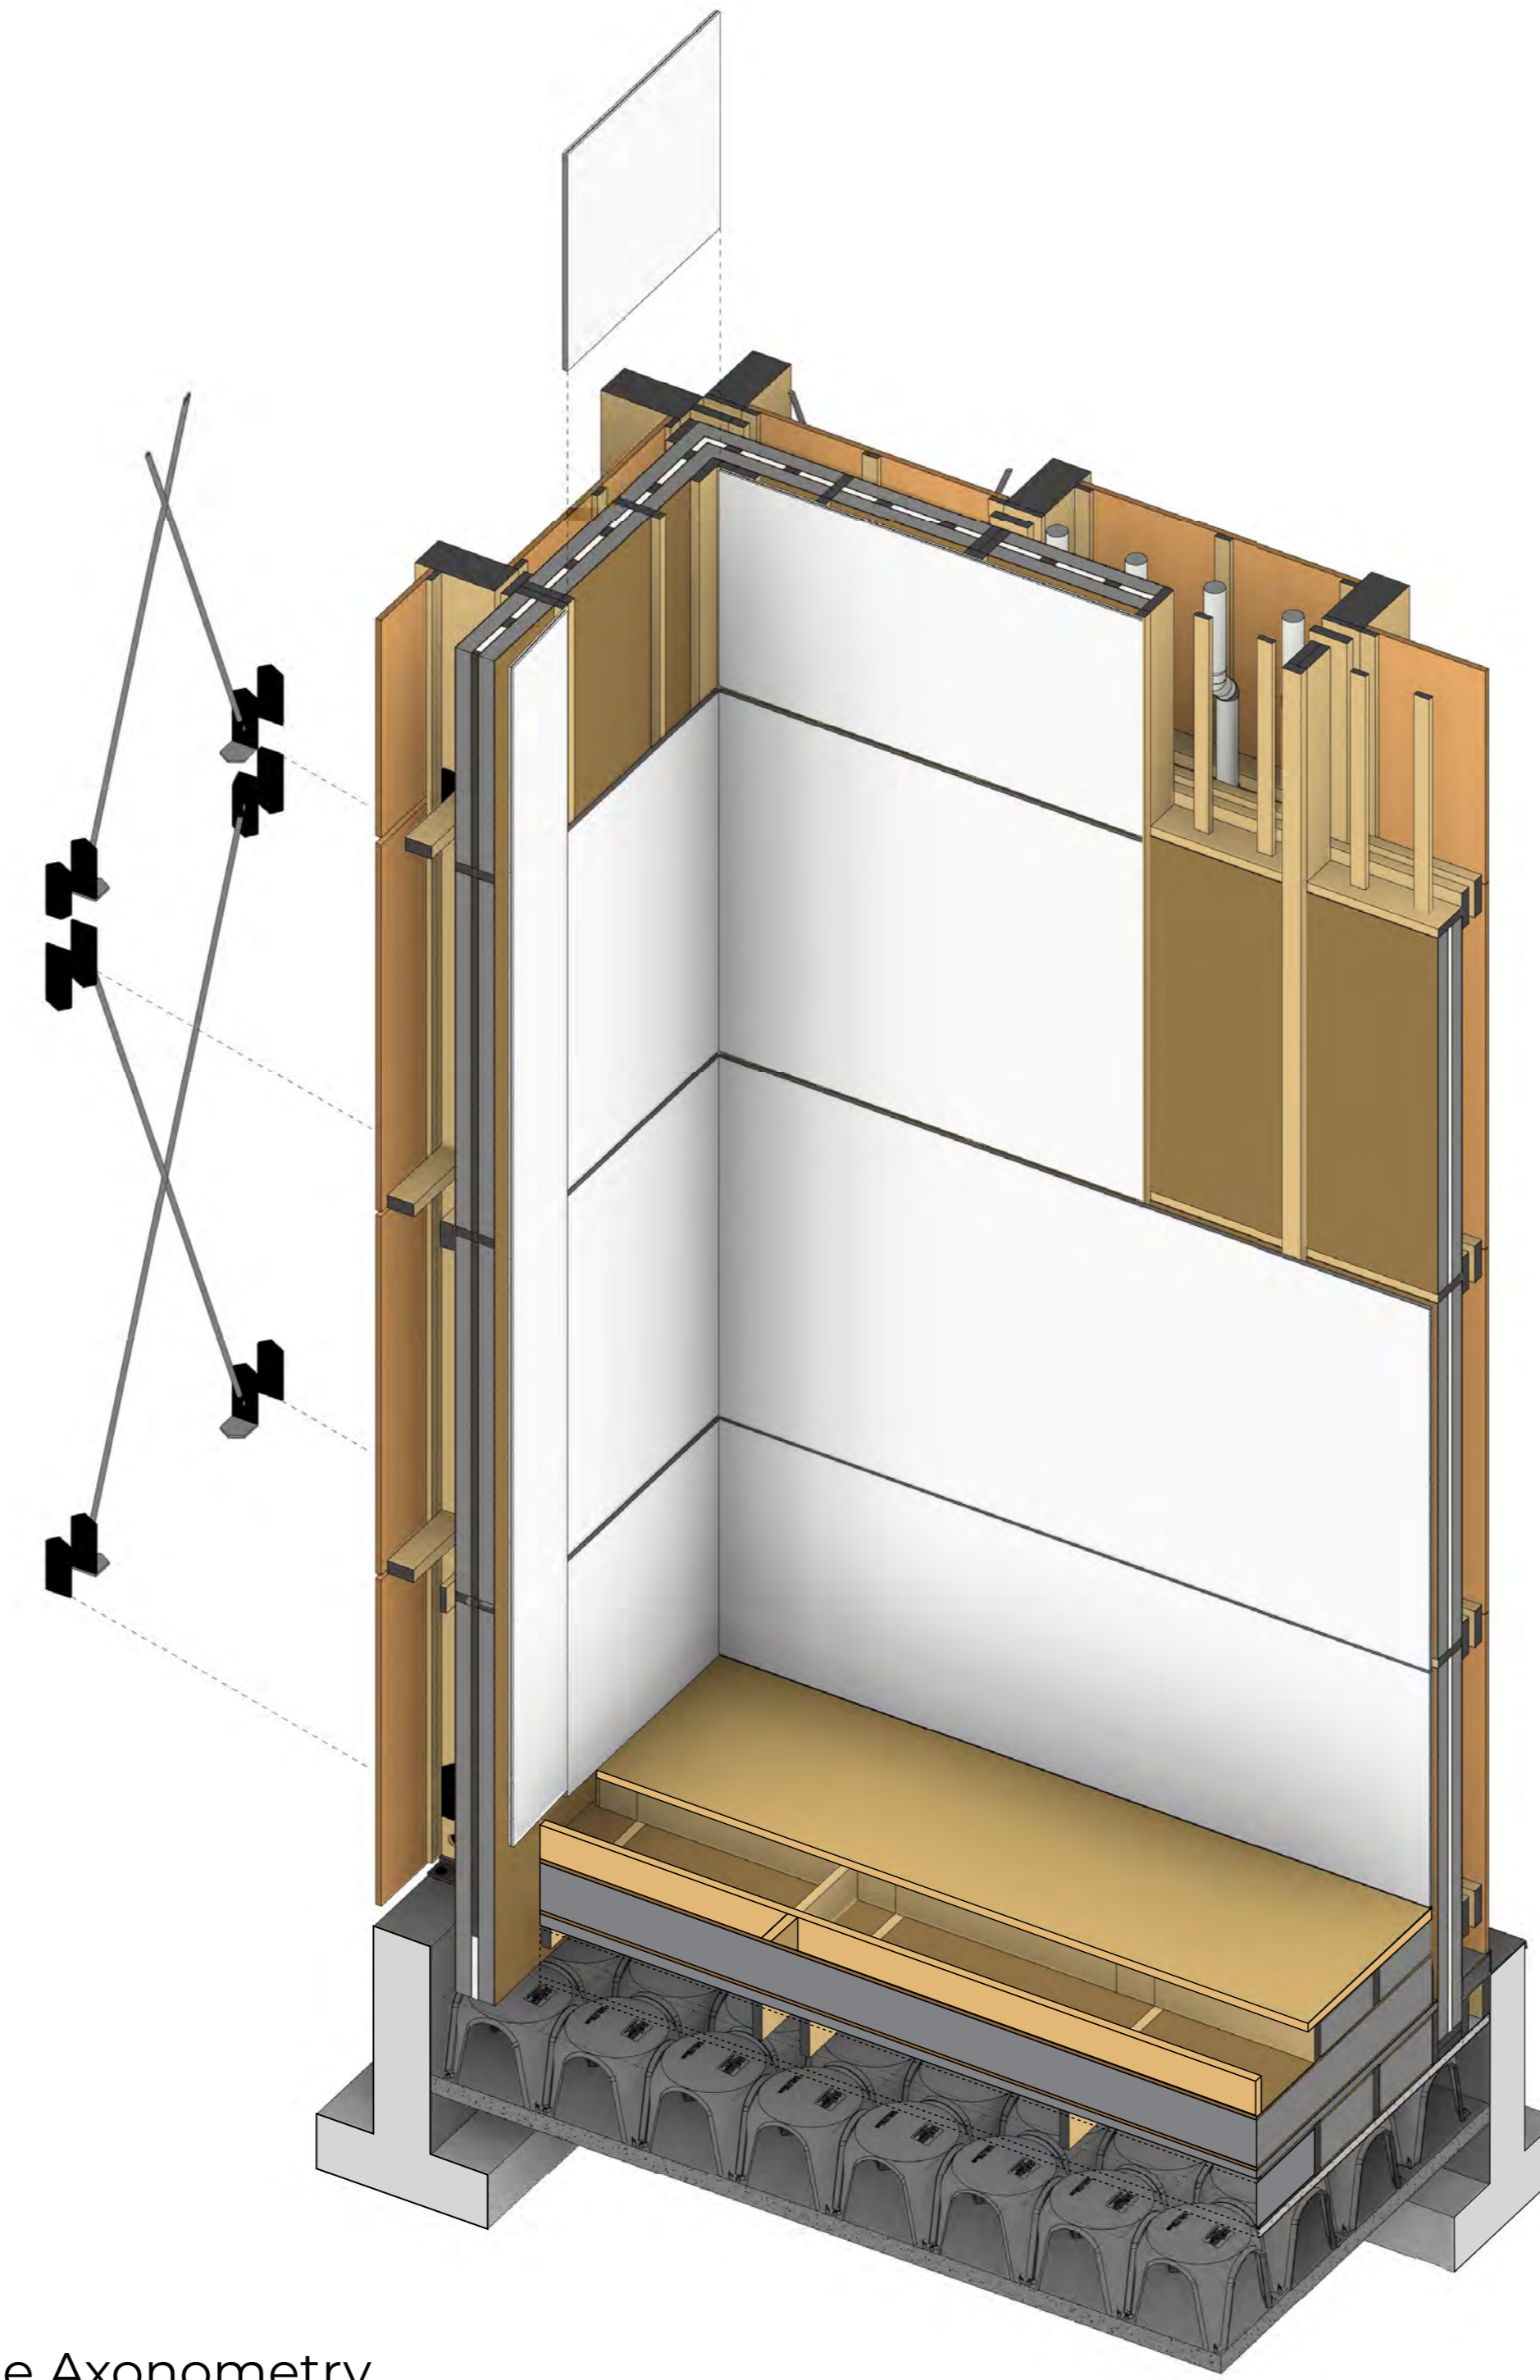



Stage Axonometry

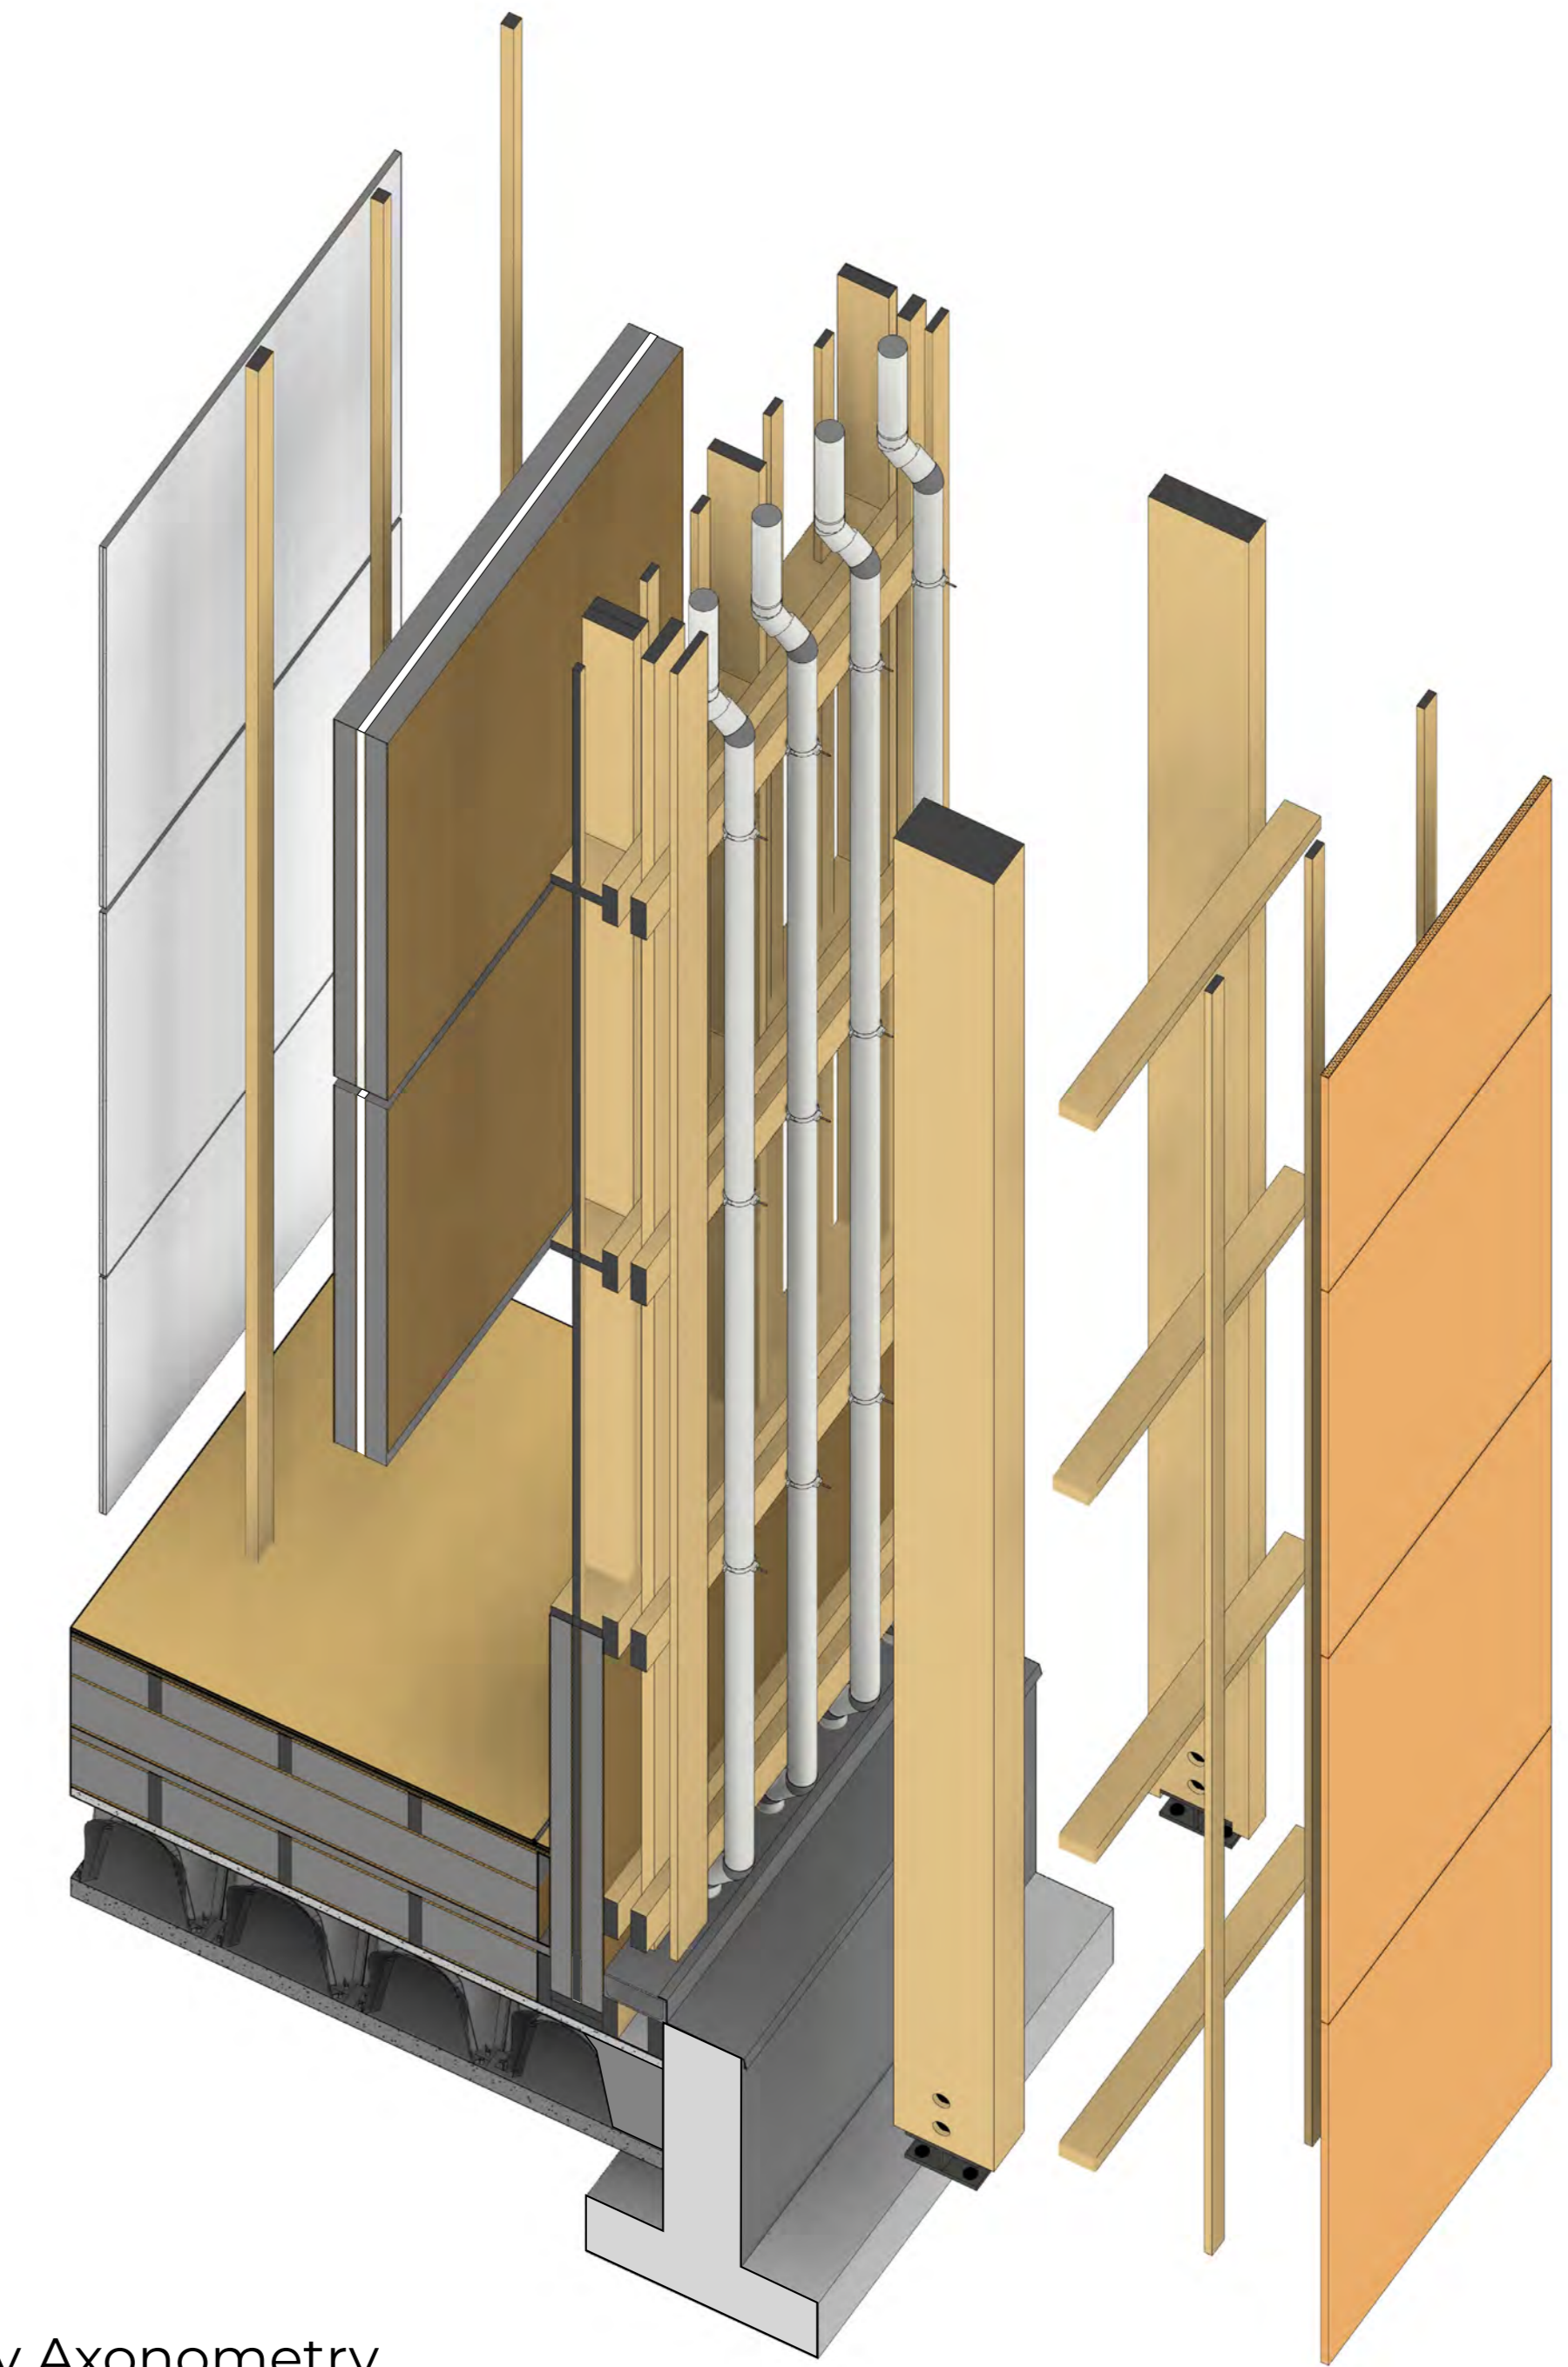


Assembly Axonometry

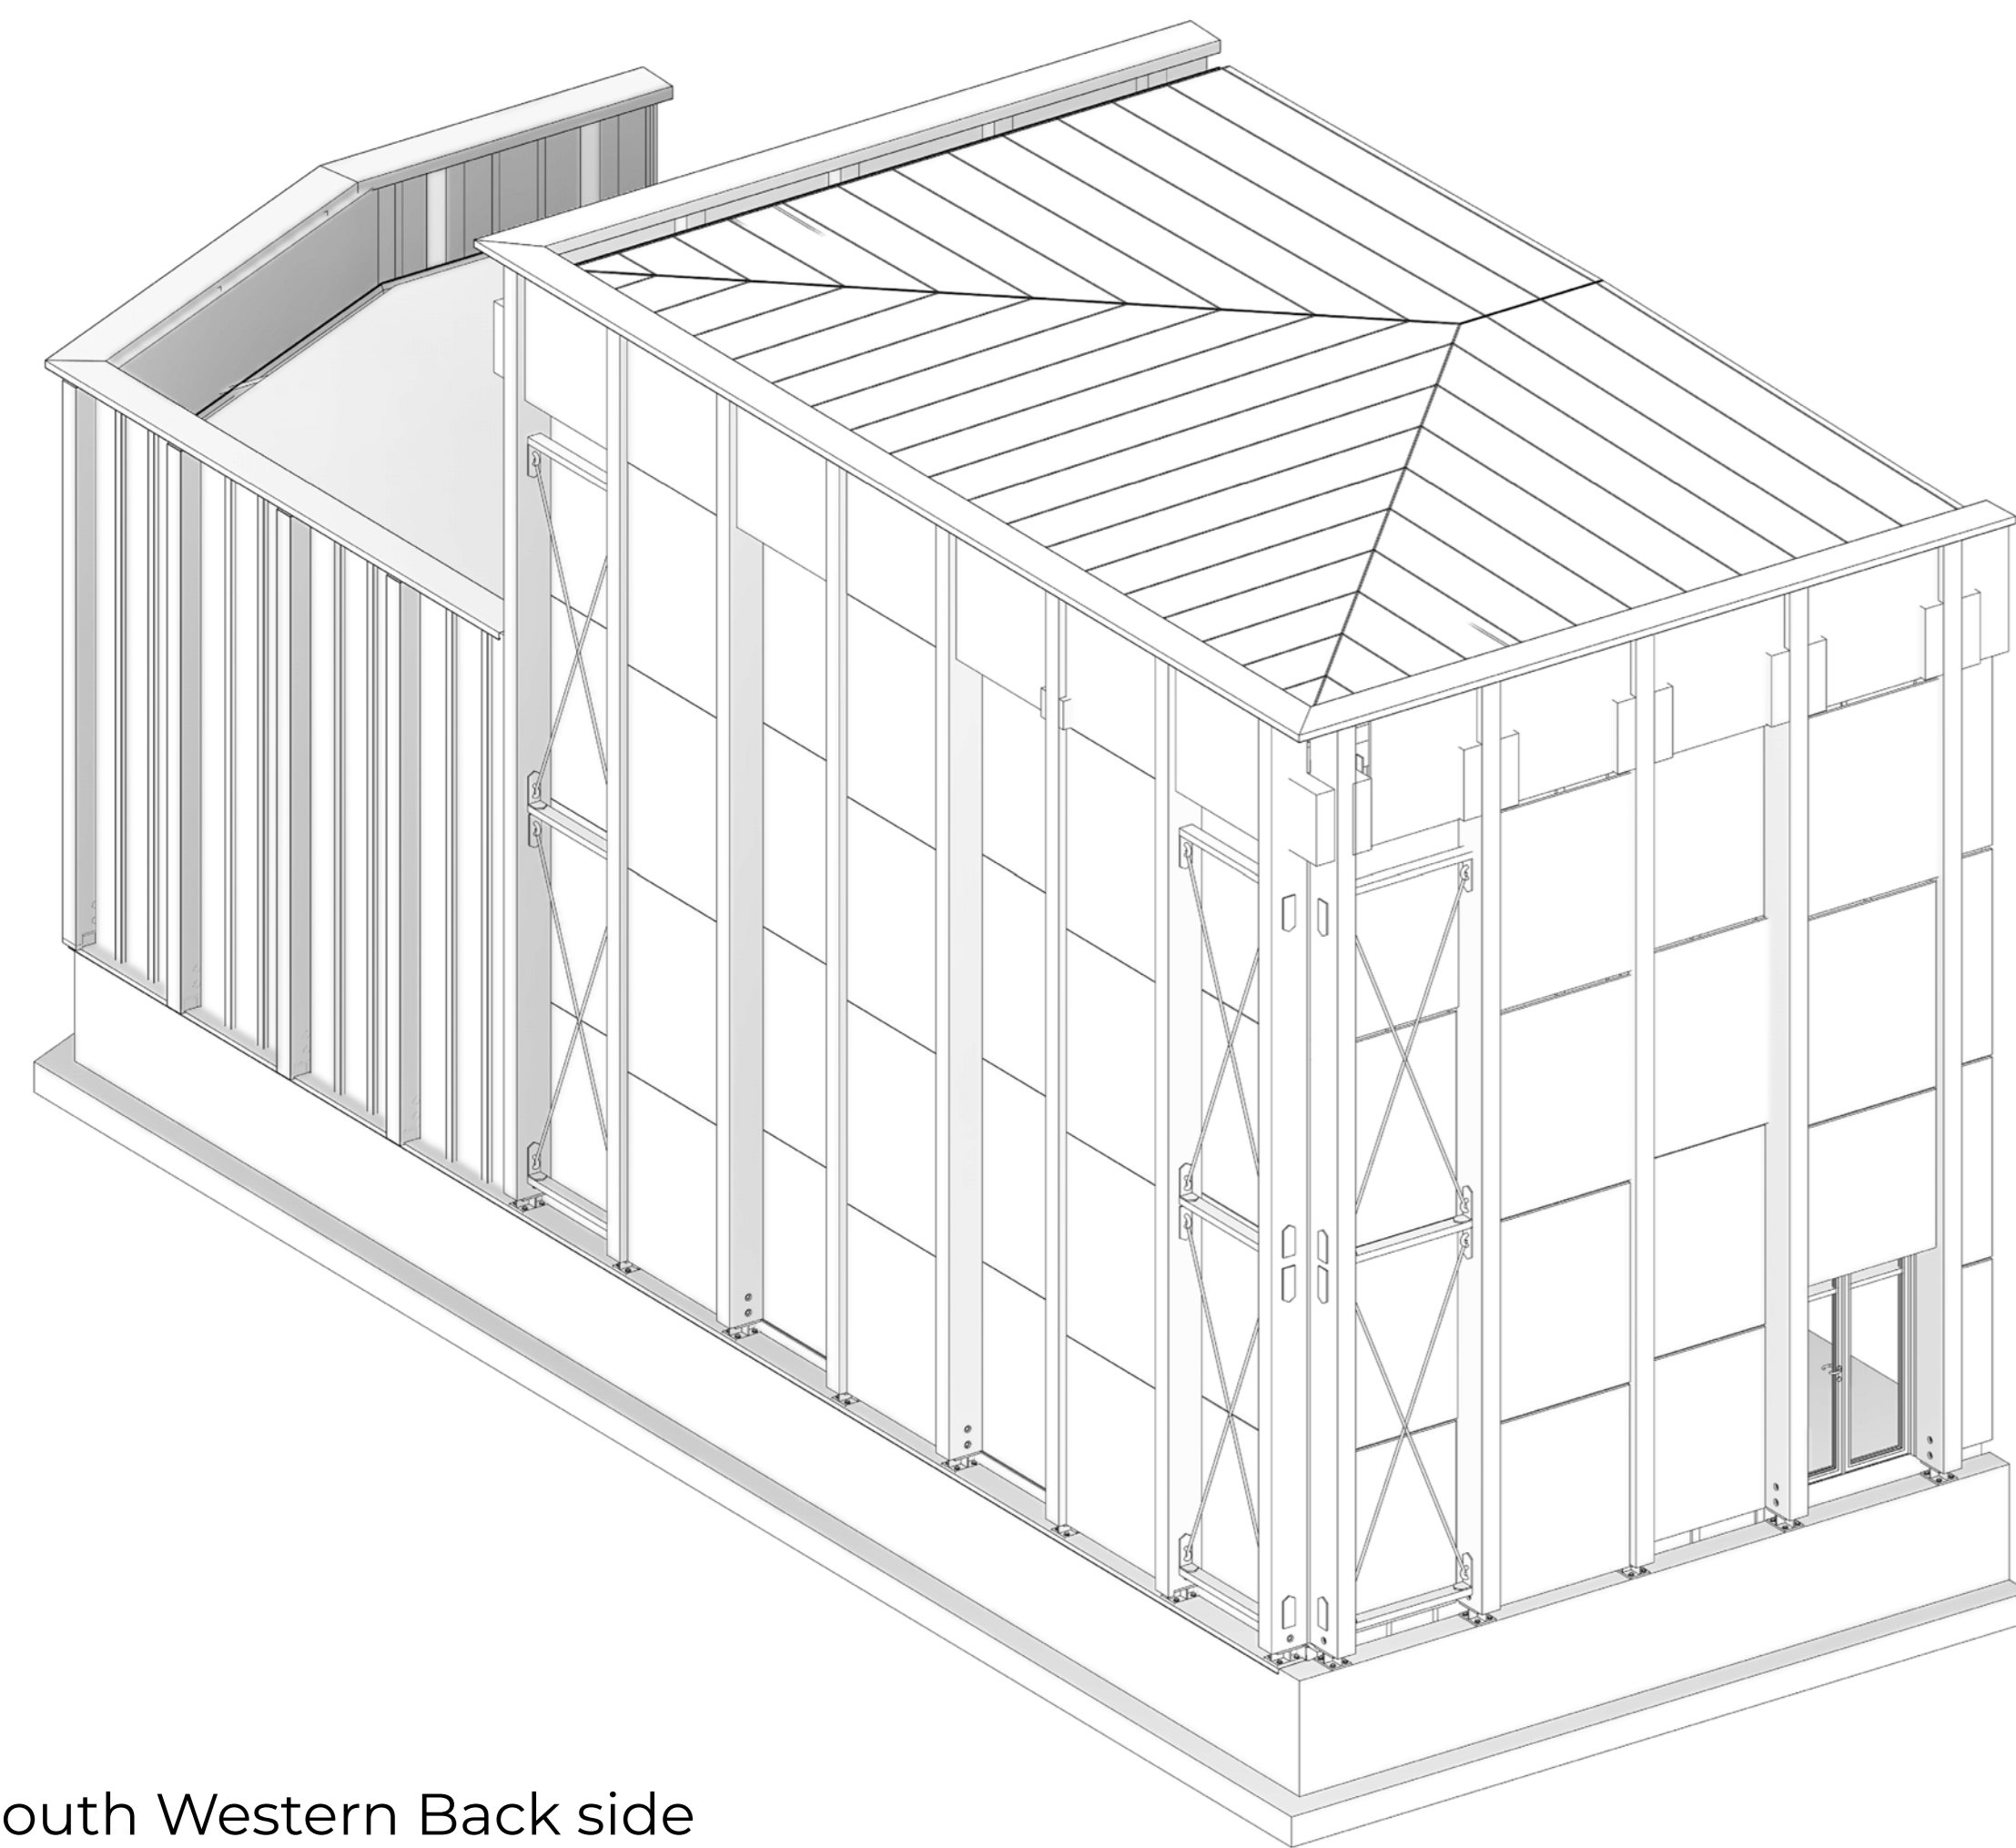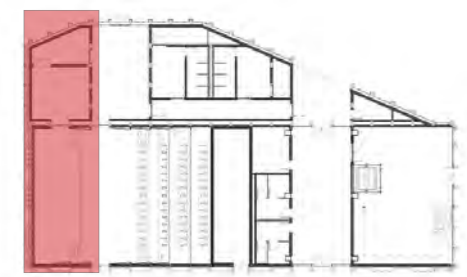

South Western Back side

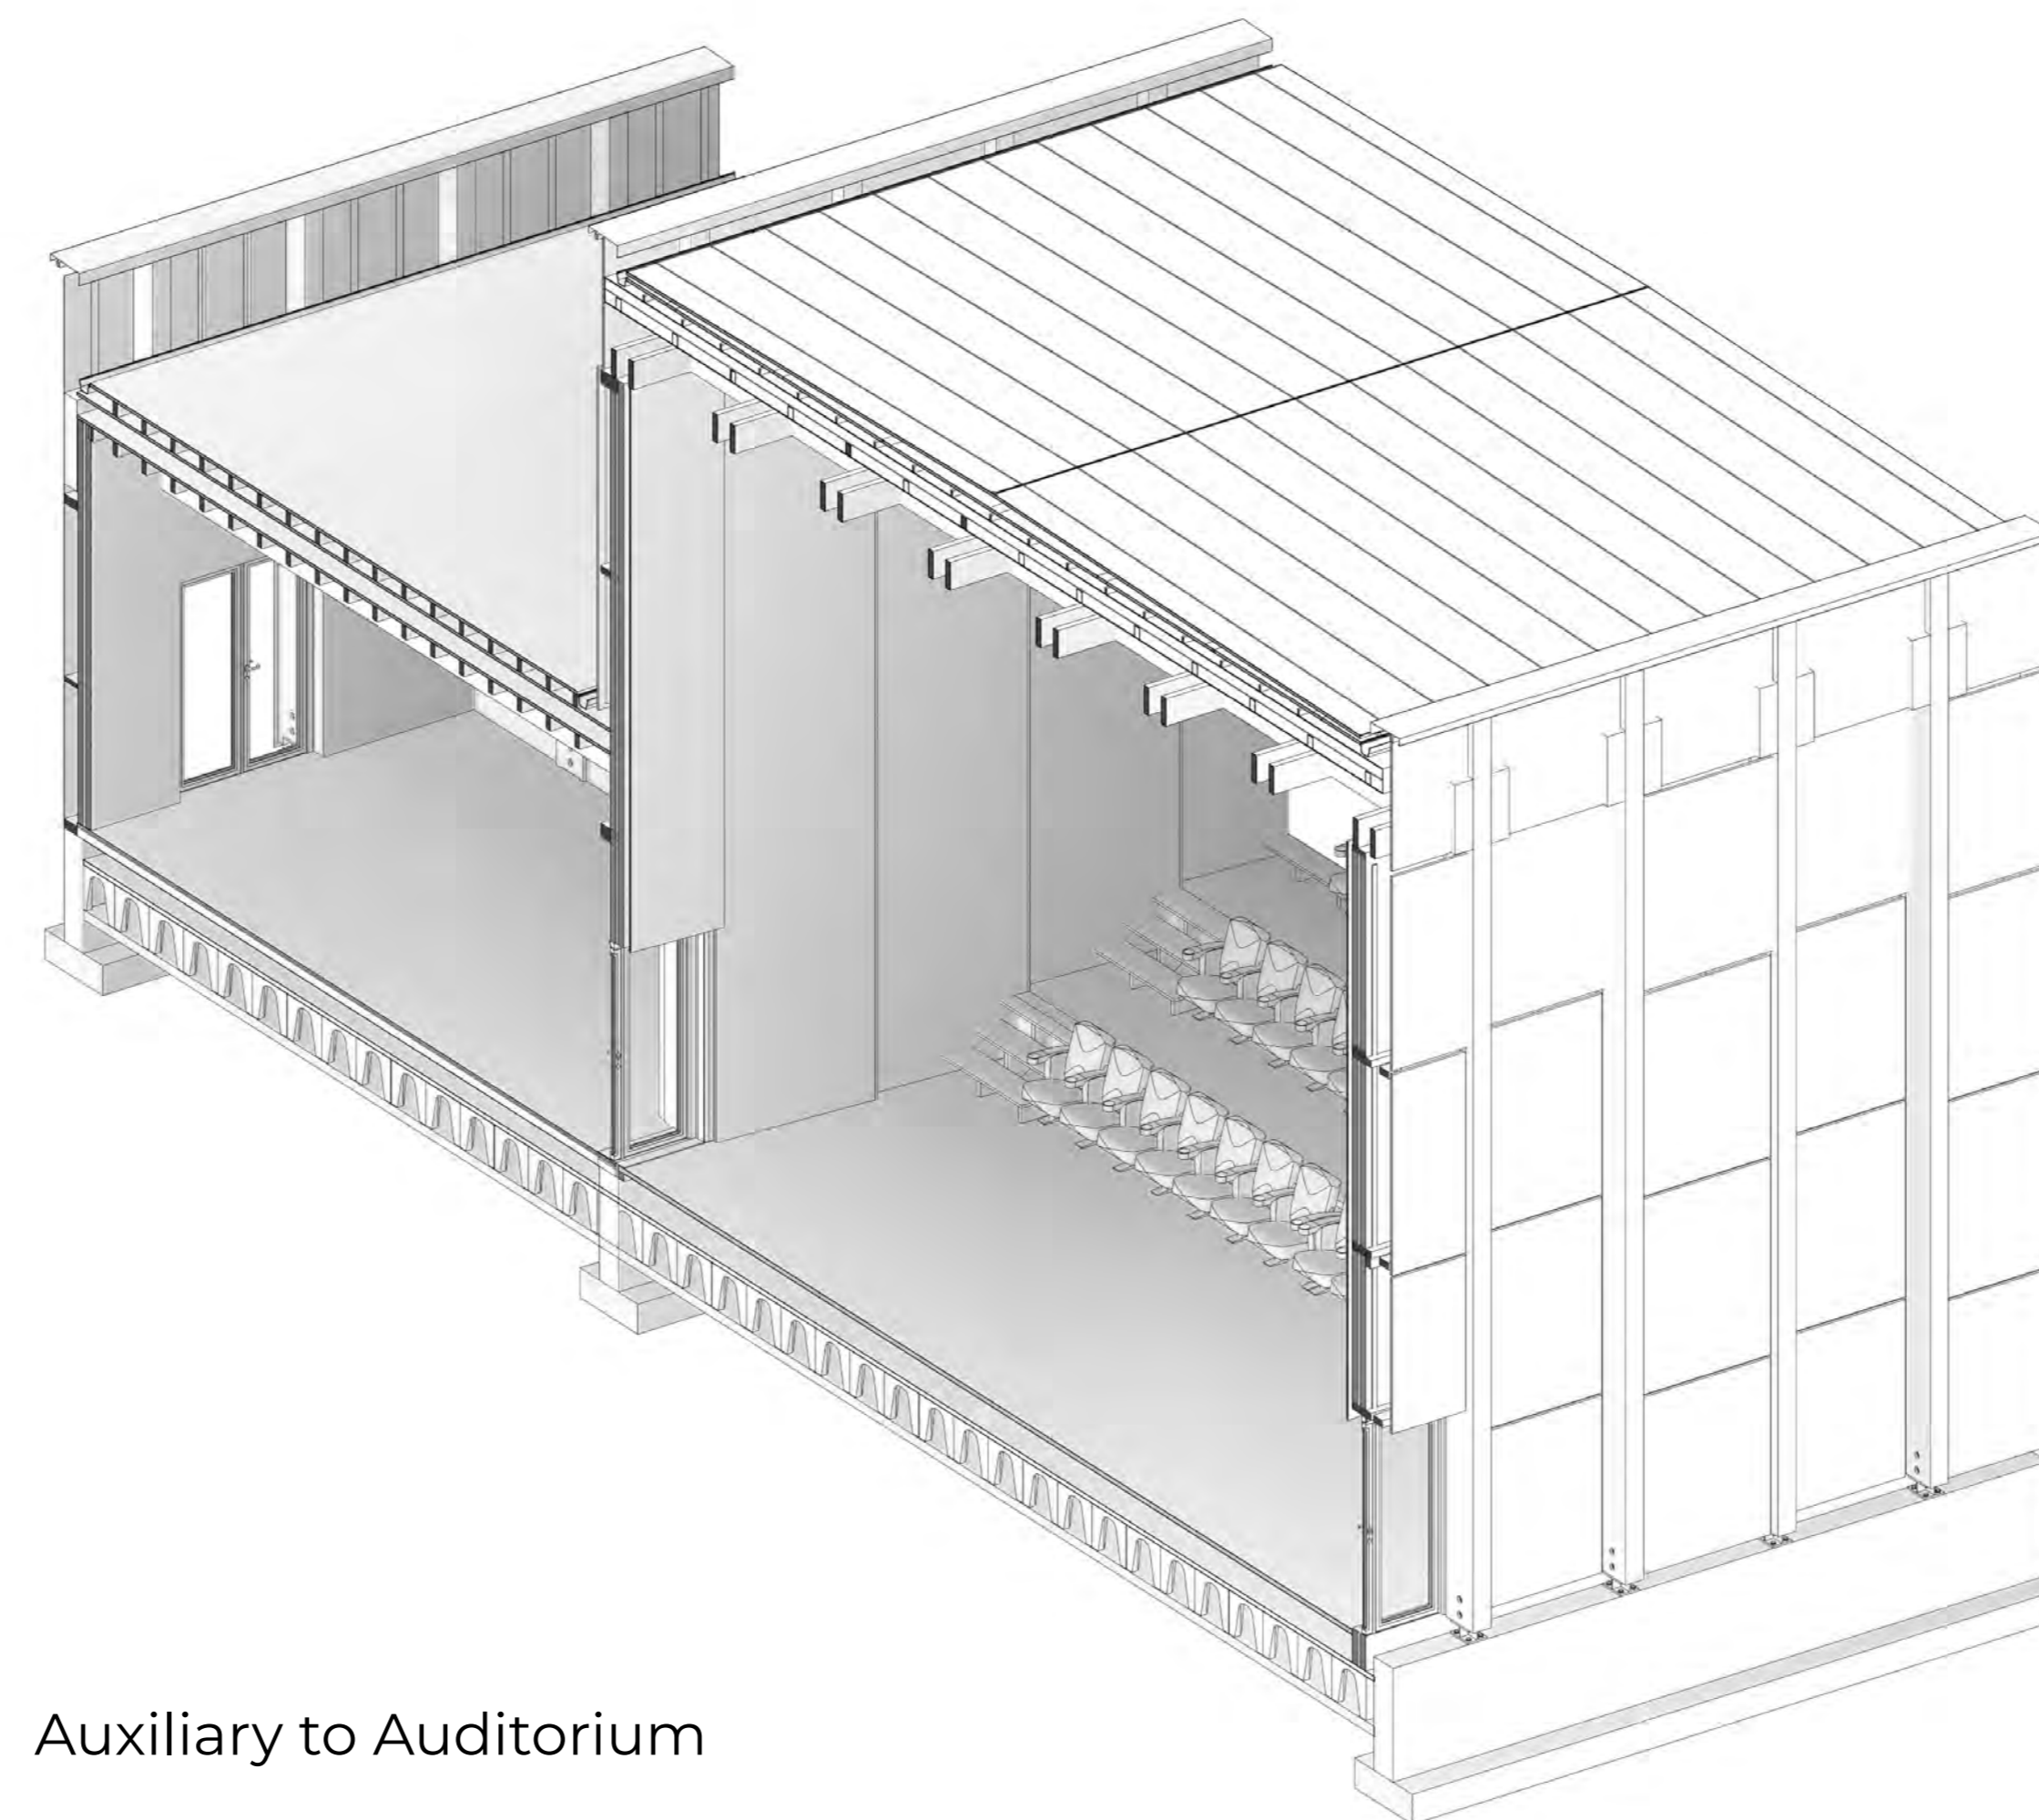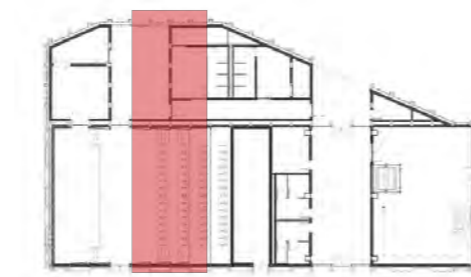

Auxiliary to Auditorium

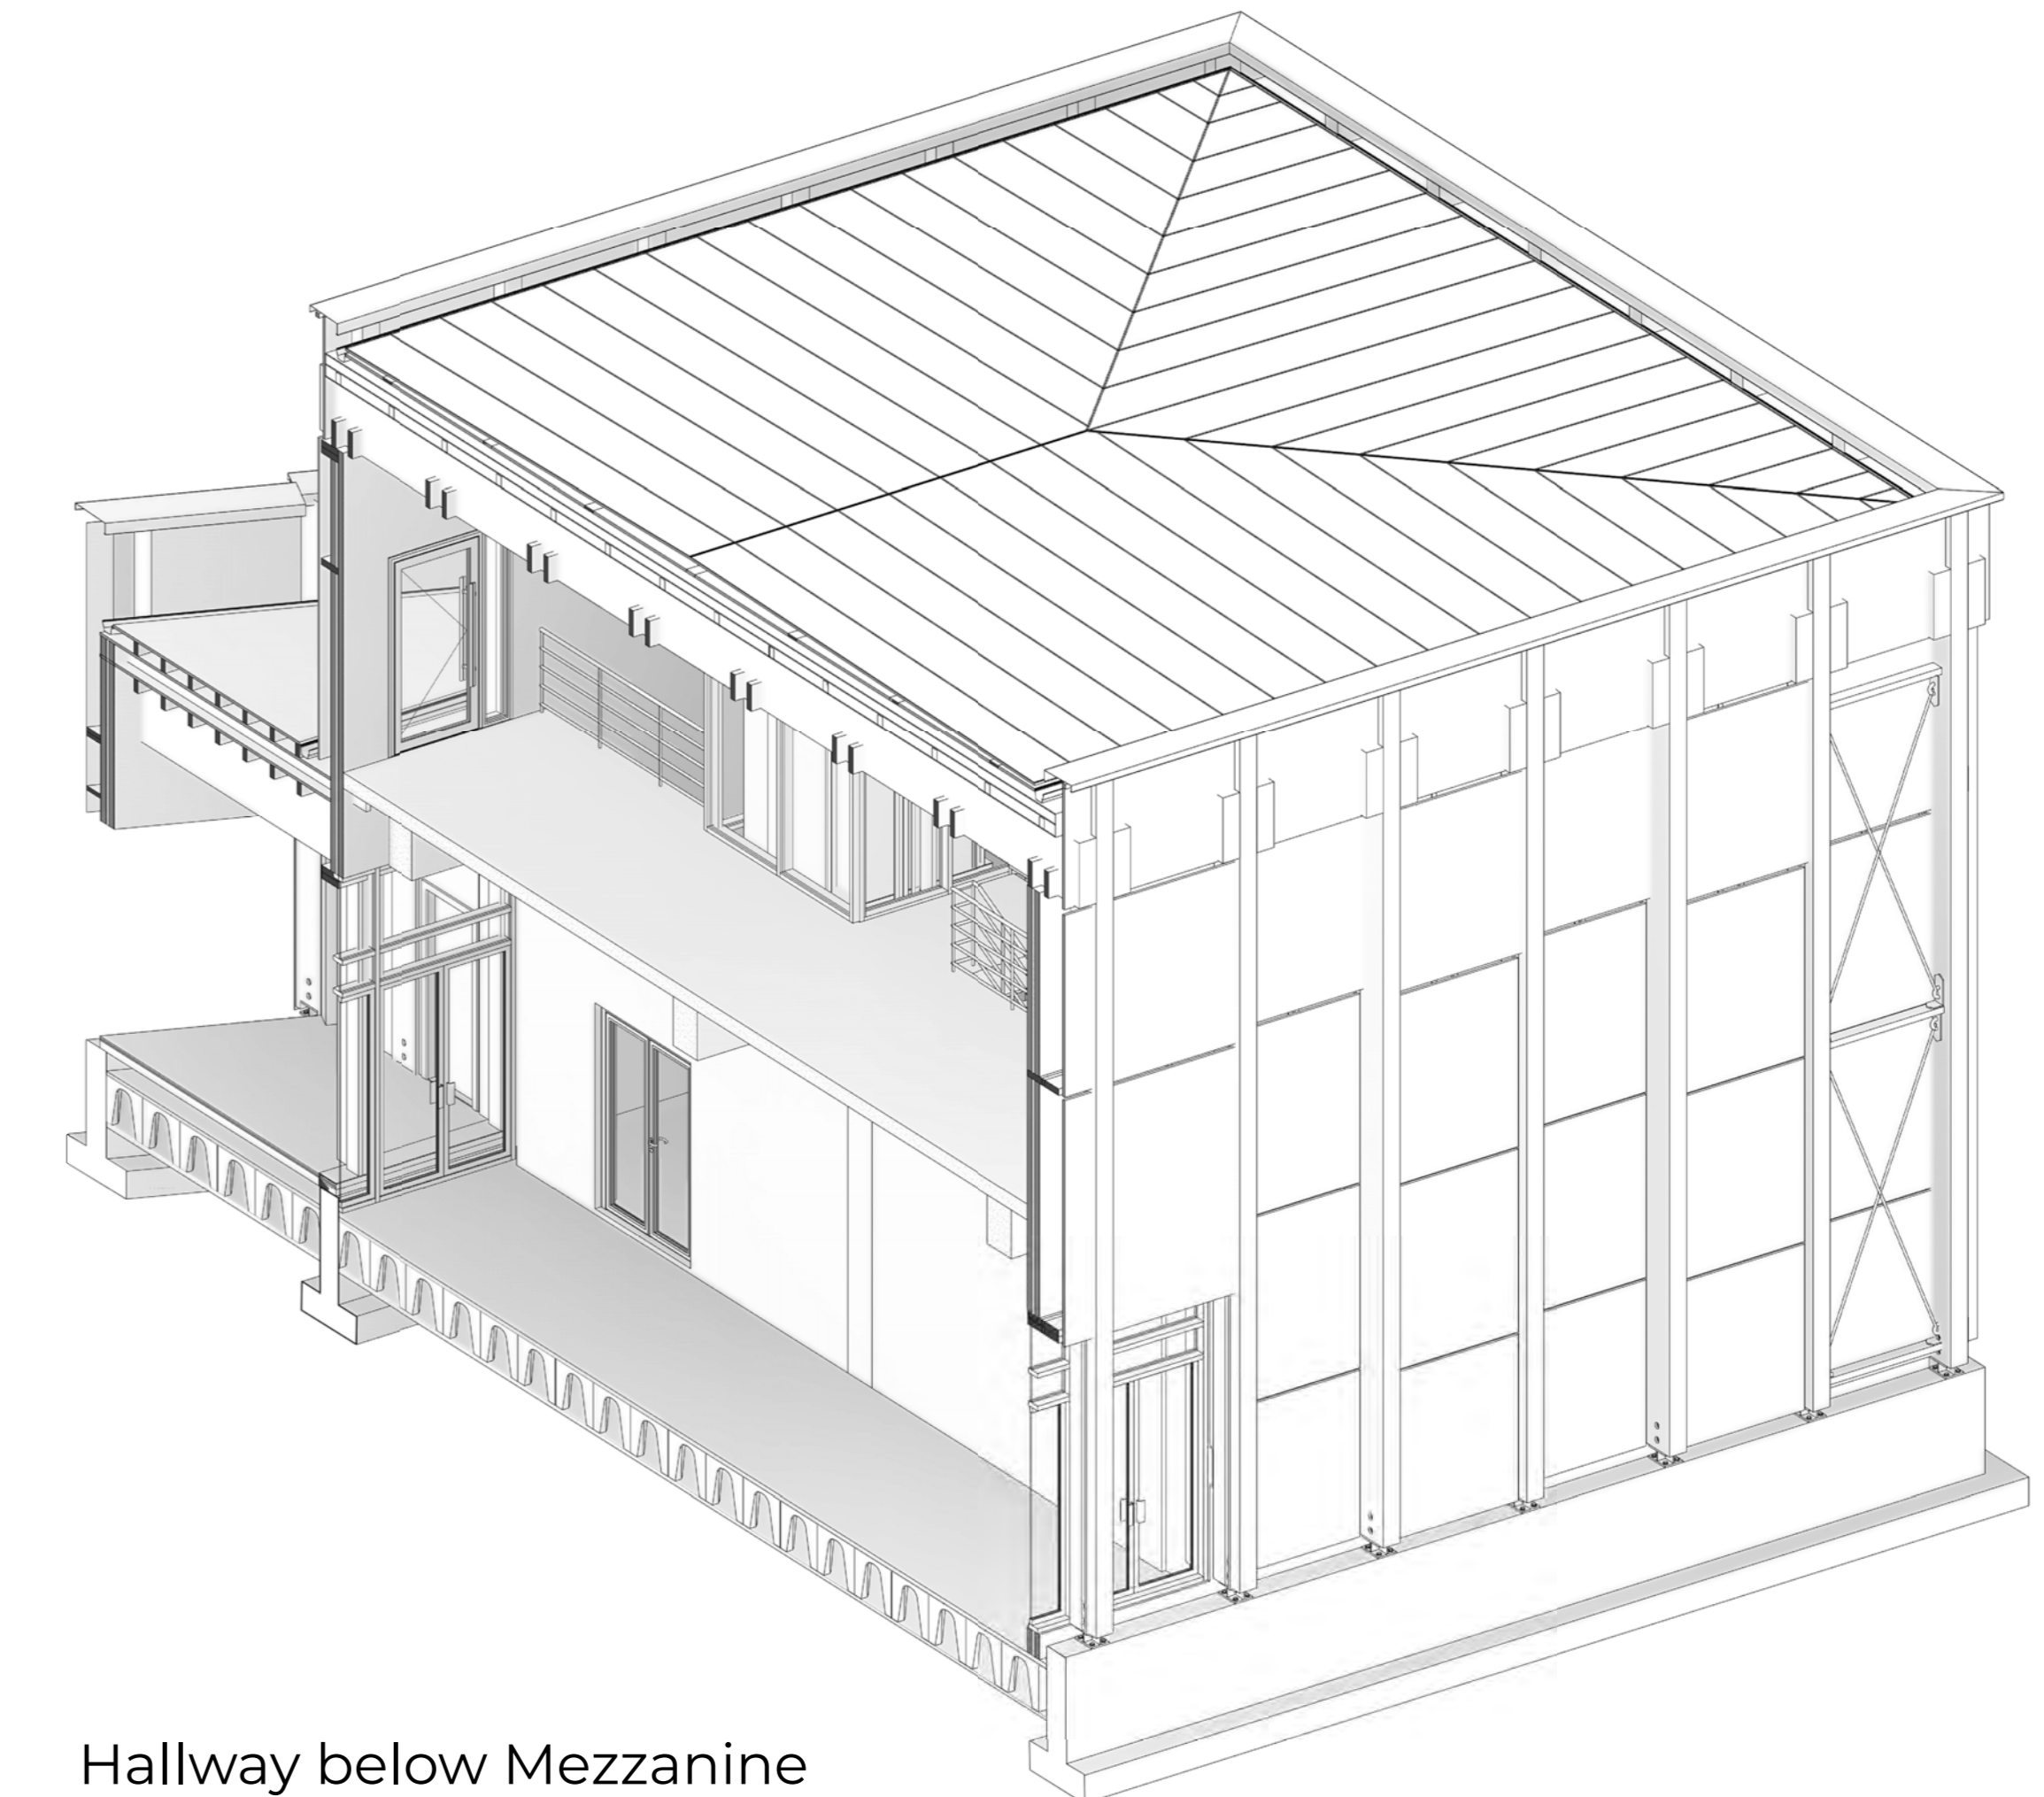

Hallway below Mezzanine