

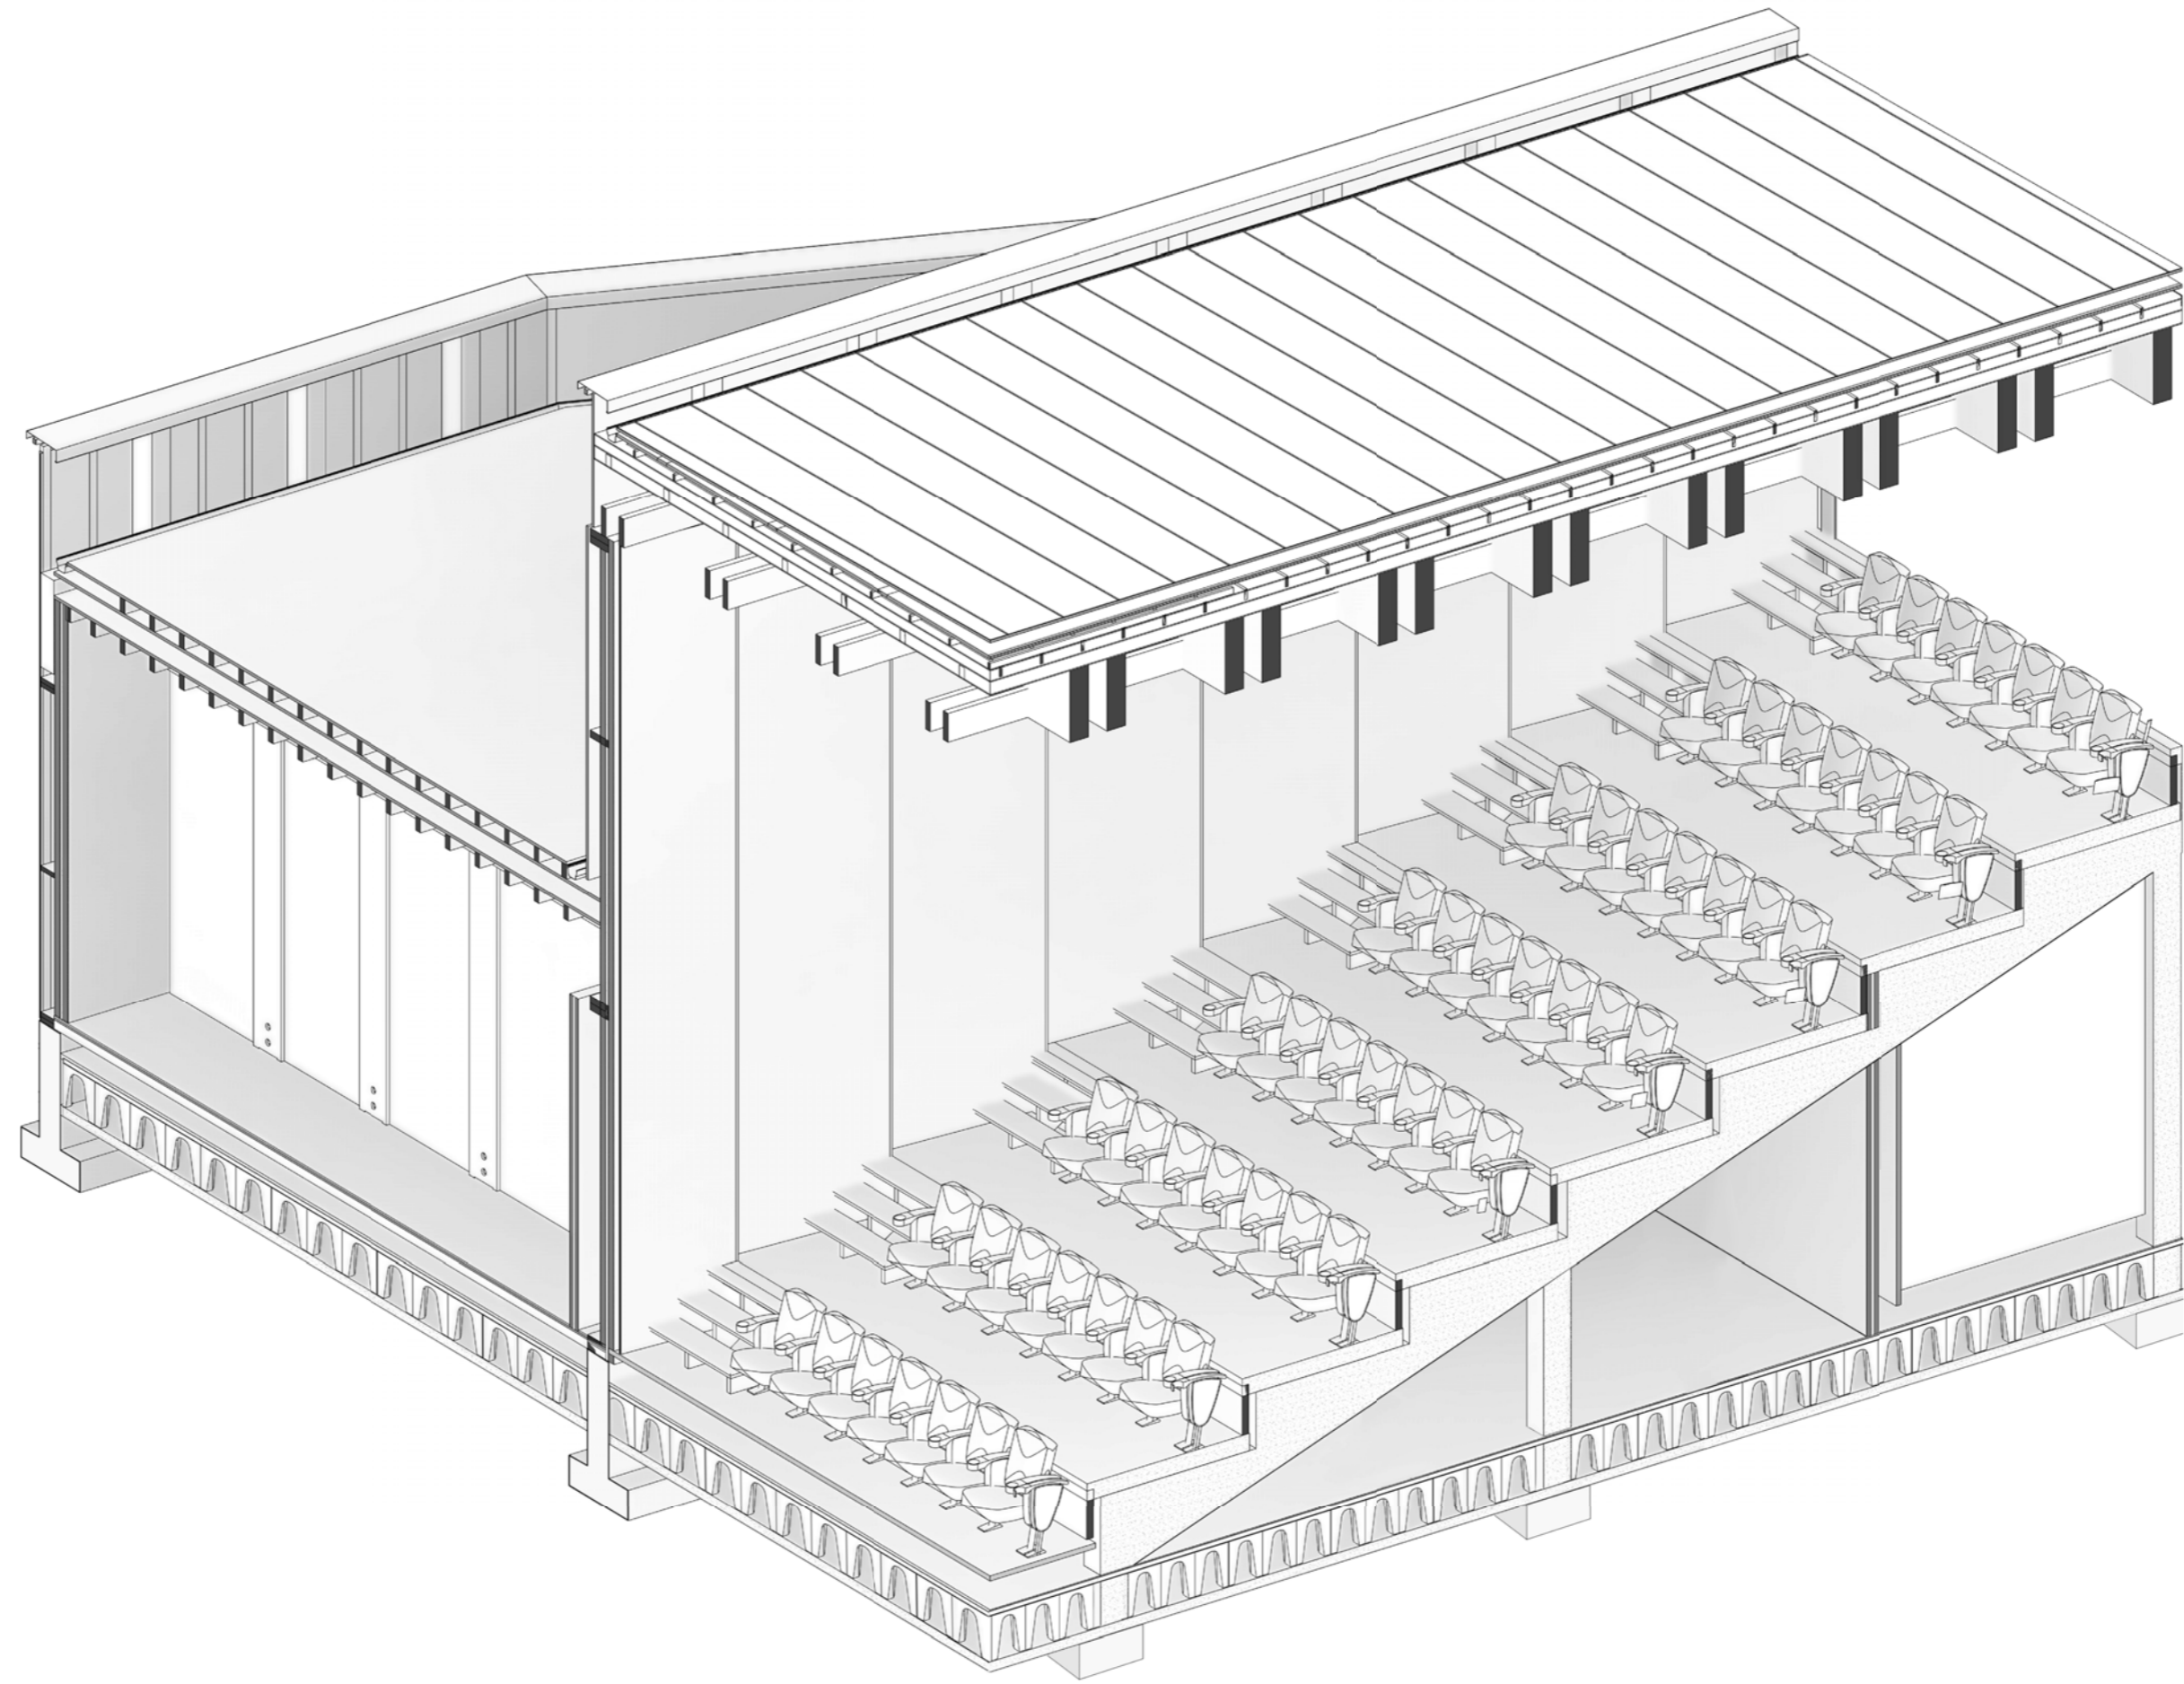



Reinforced concrete seating 1:100

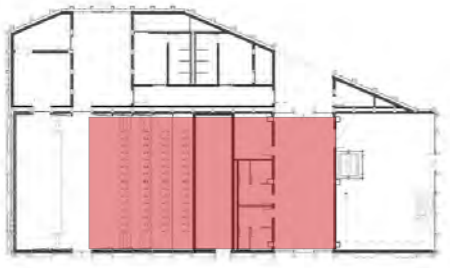

Southern View

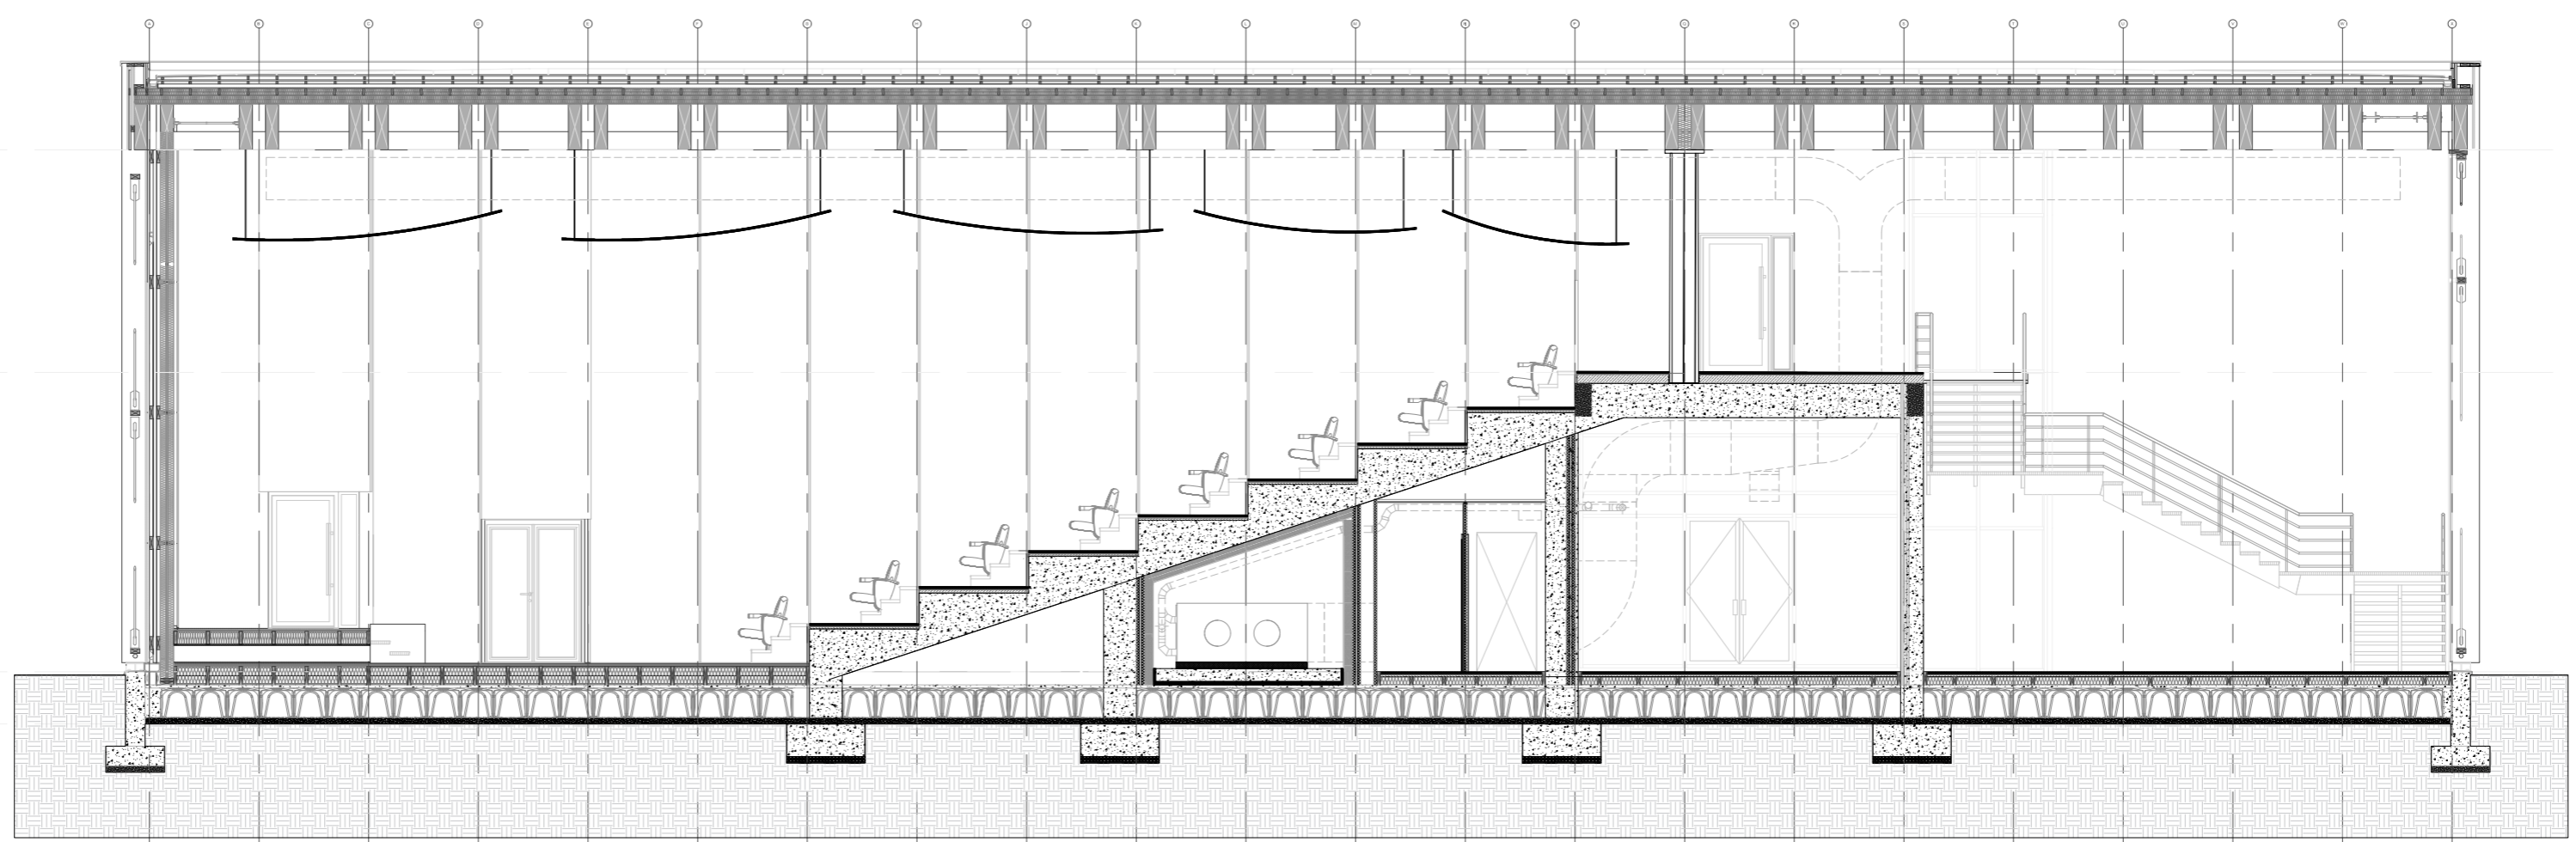

Main Section A-A

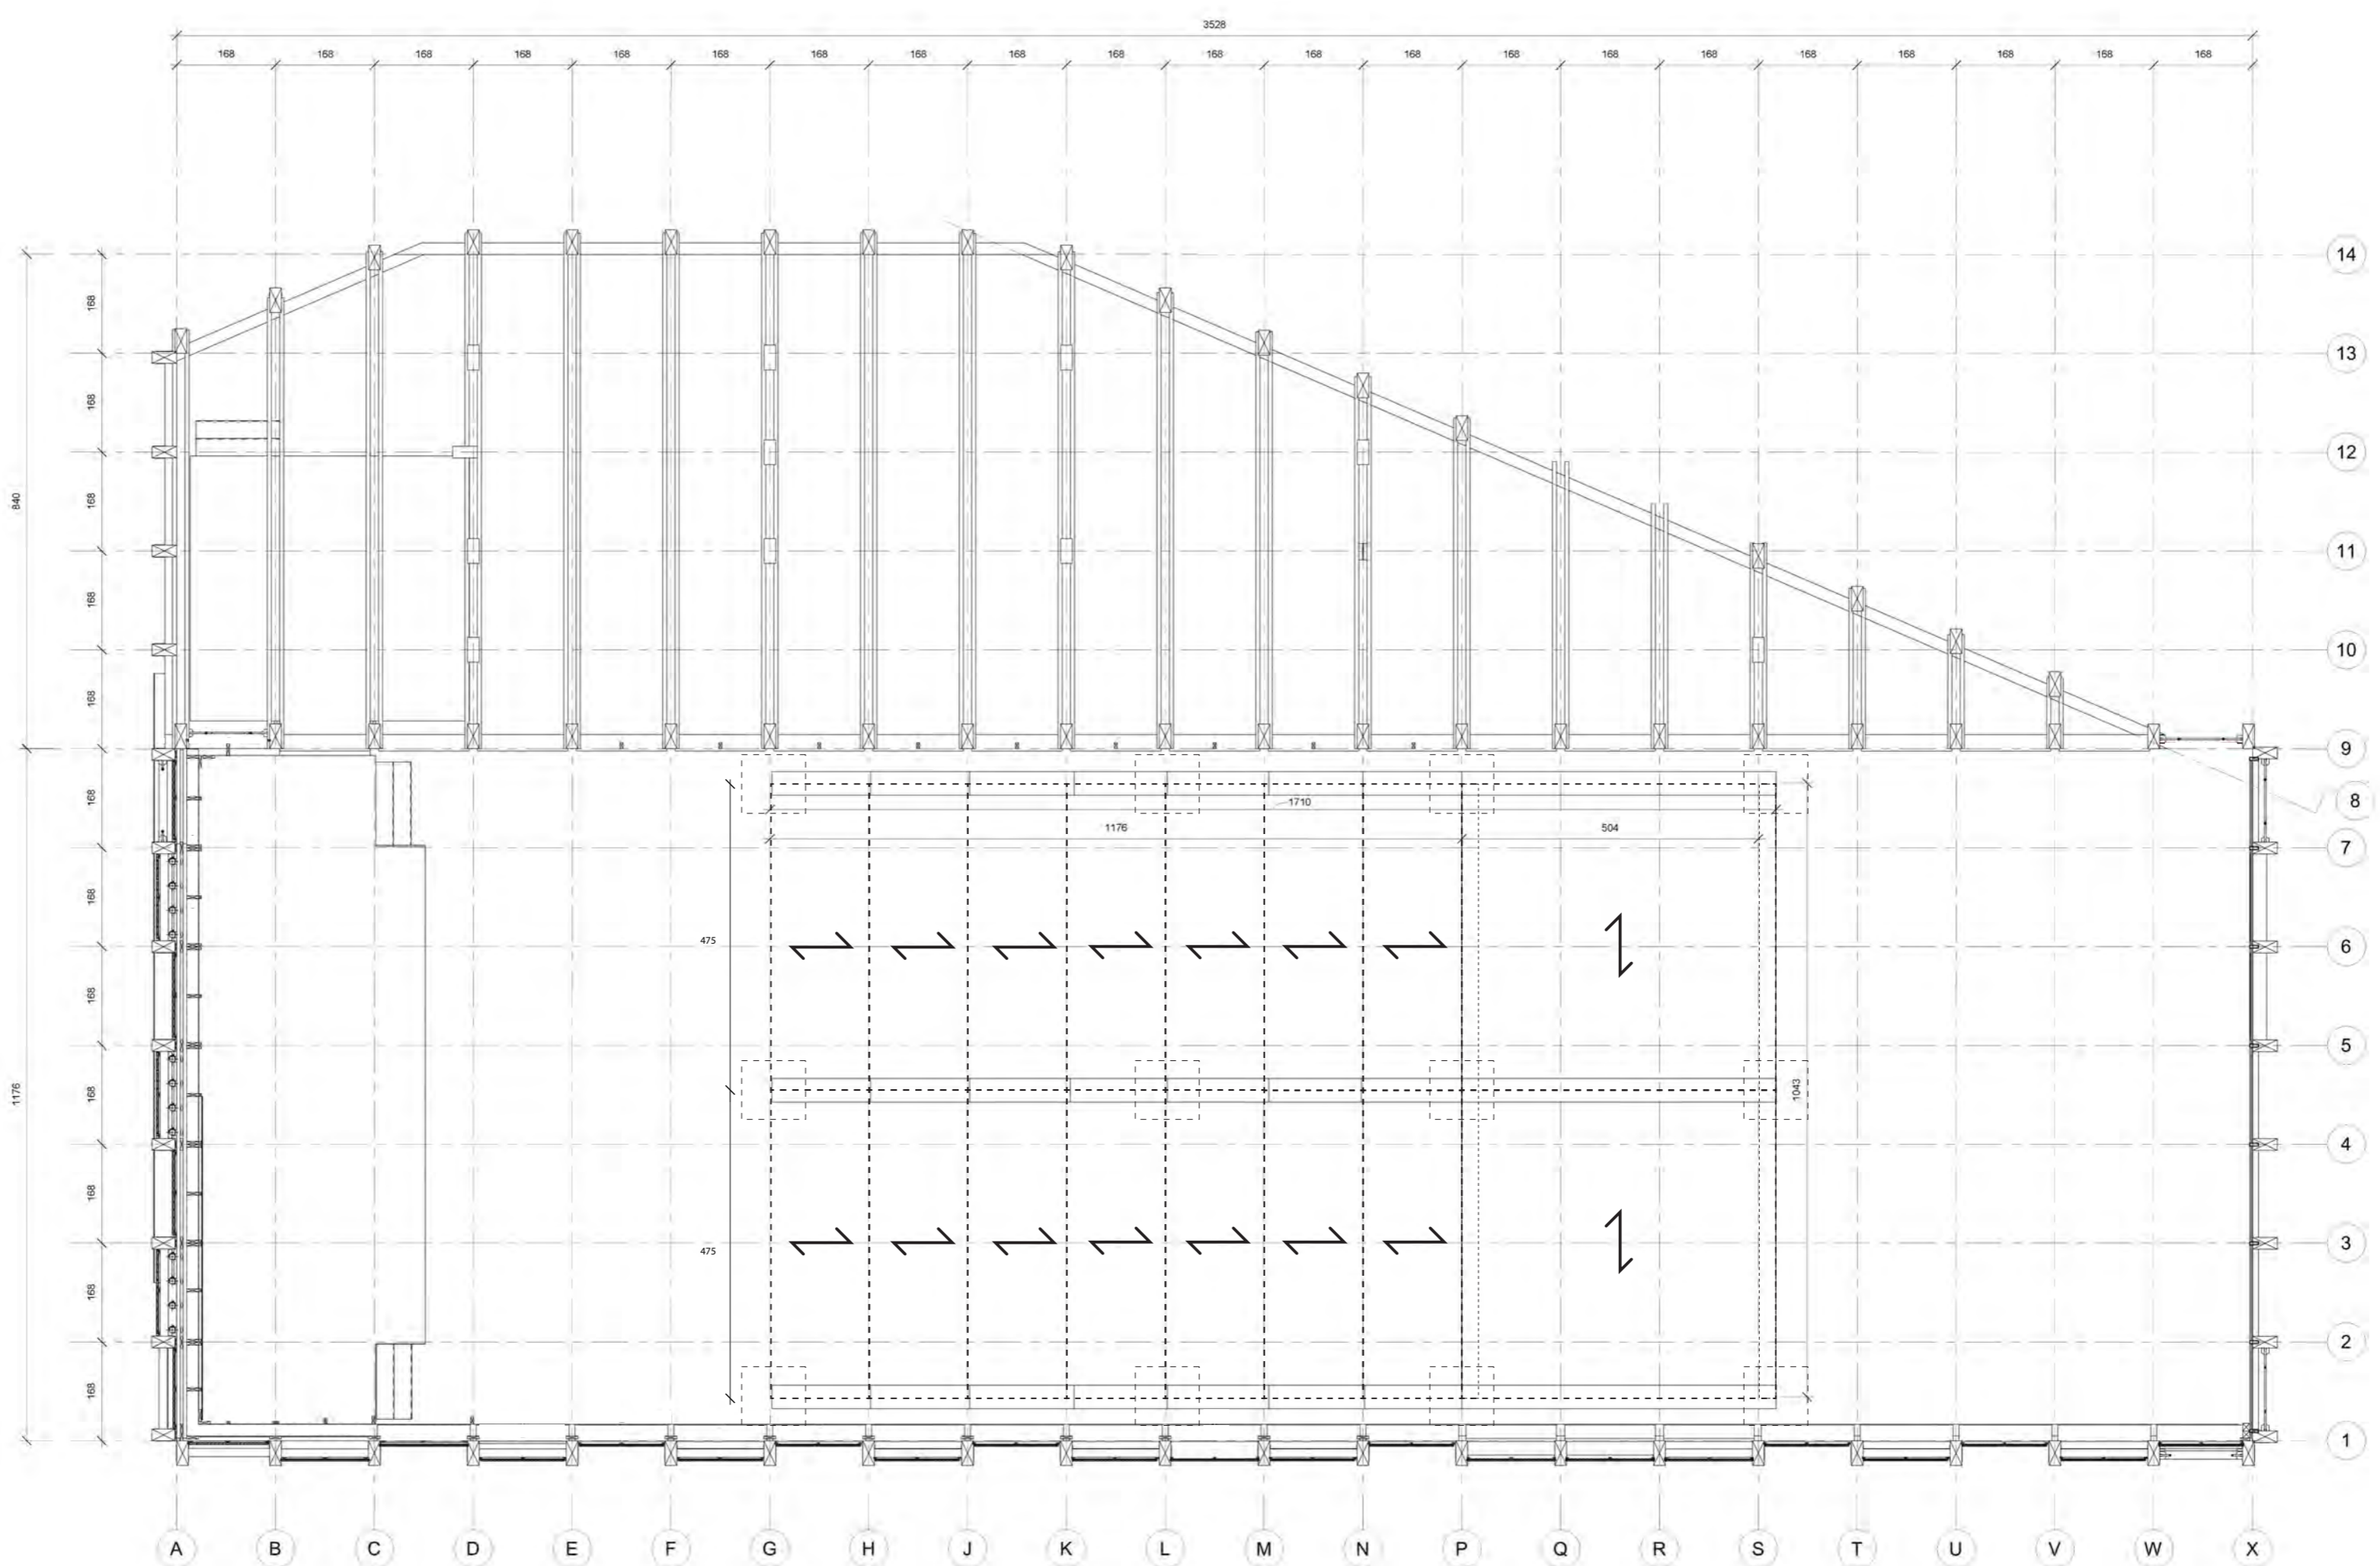

Structural Plan