


MINISTERUL EDUCATIEI CULTURII SI CERCETARII A REPUBLICII MOLDOVA
UNIVERSITATEA TEHNICA A MOLDOVEI
FACULTATEA URBANISM SI ARHITECTURA
CATEDRA DESIGN INTERIOR


PROIECT DE CURS
LA DISCIPLINA ATELIER DESIGN
TEMA: HOL HOTEL

EFFECTUAT: ST. GR. DIN-201
DEMIAN MIHAELA
VERIFICAT: PLAMADEALA STELA


CHISINAU 2021


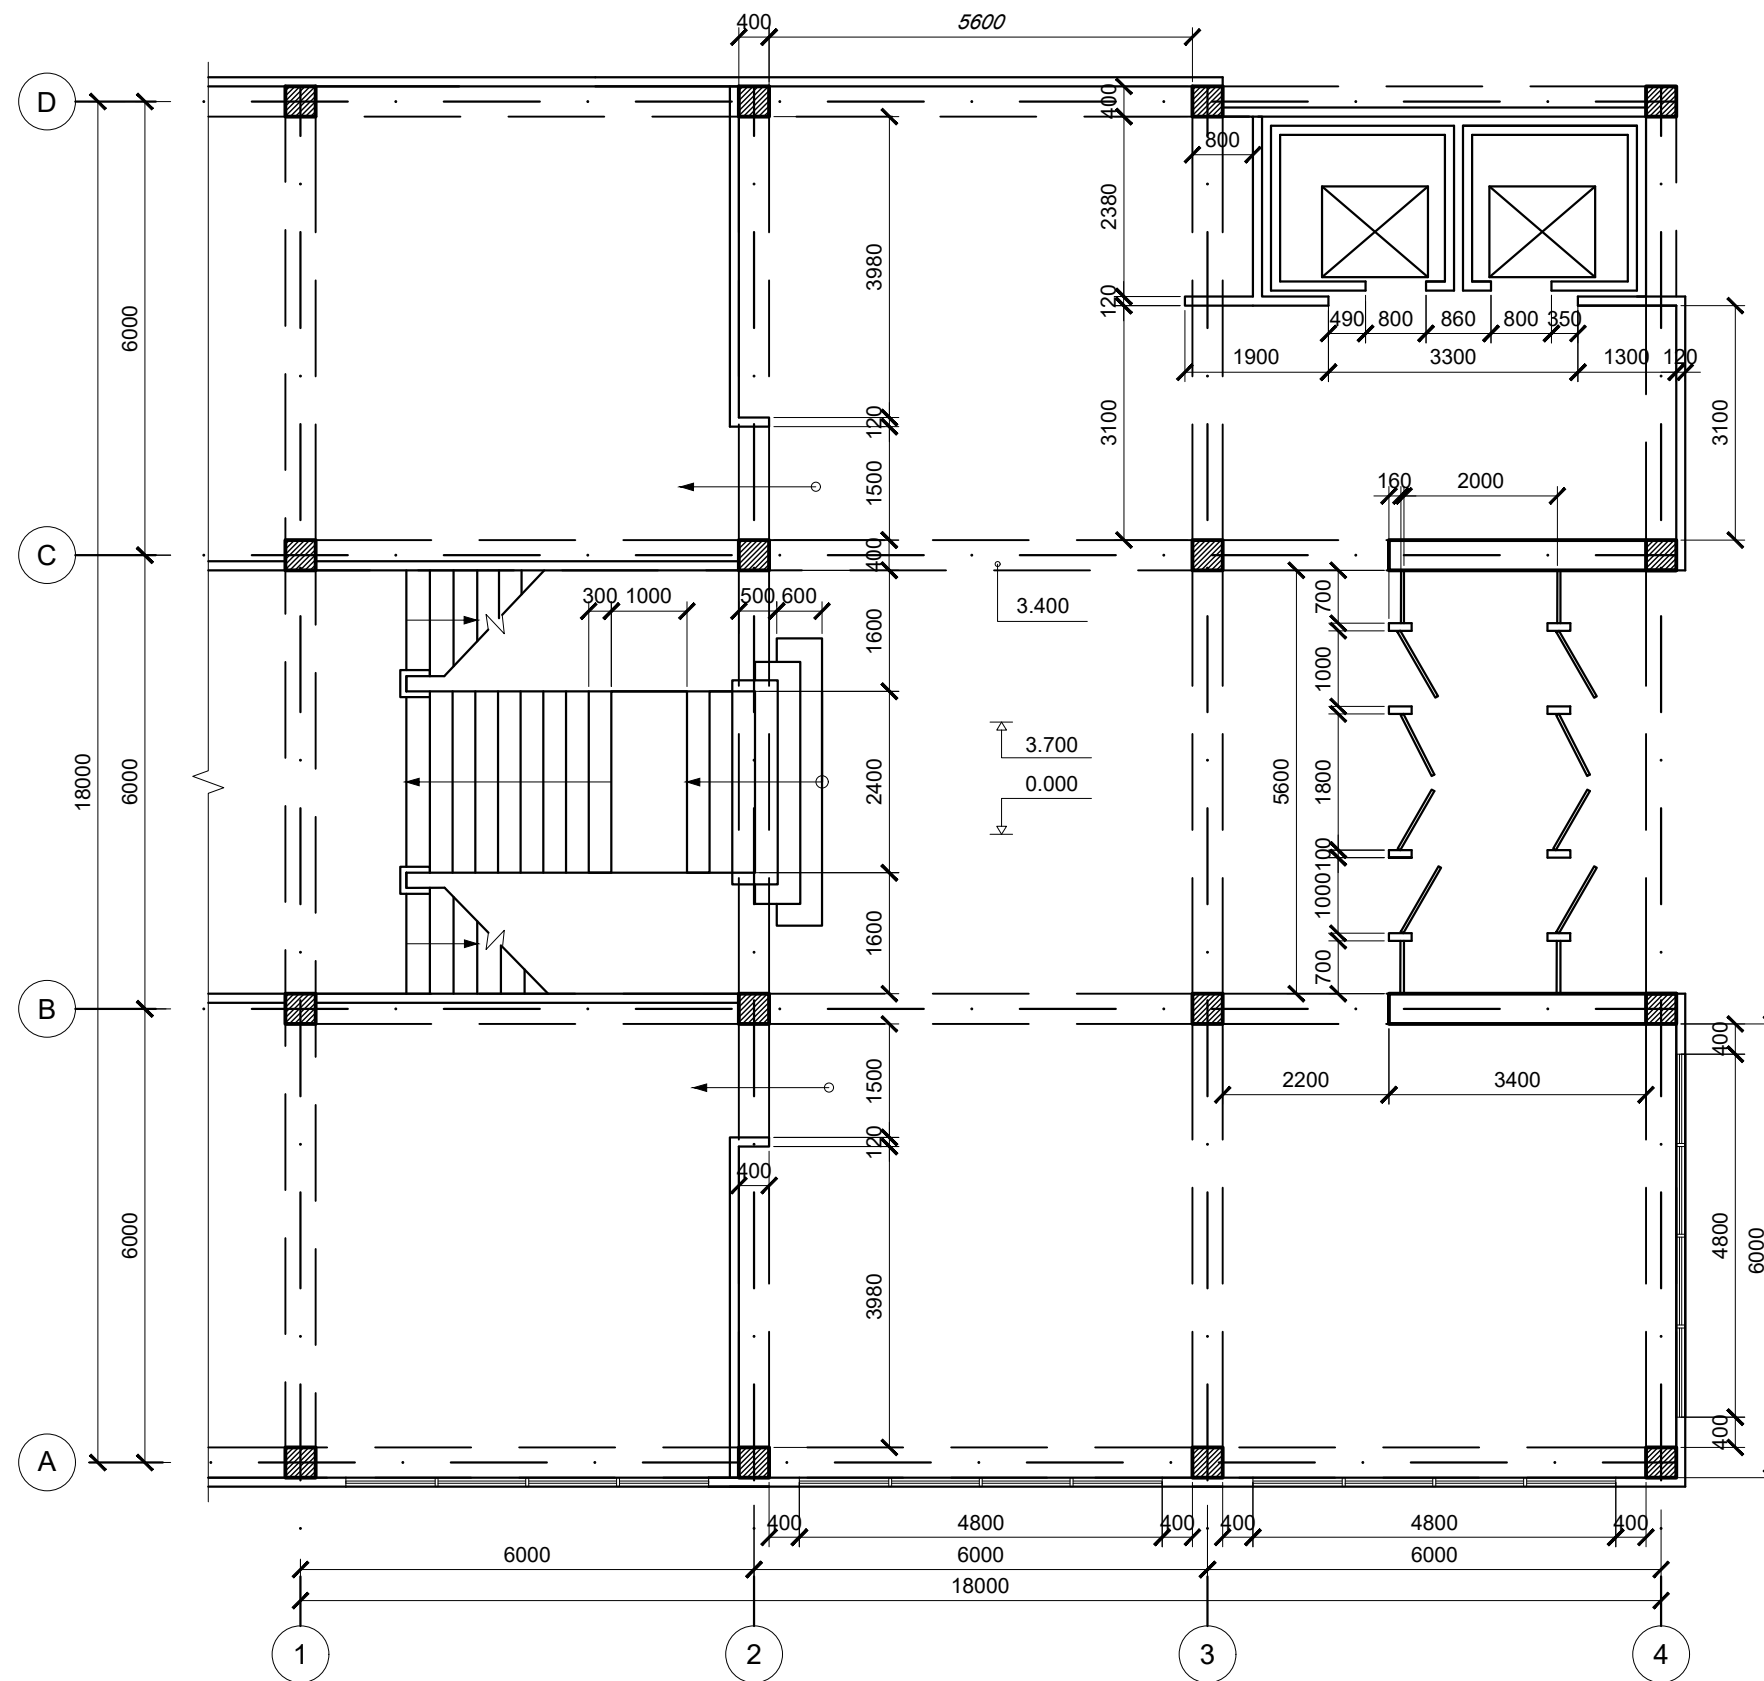


	<i>Nume</i>	<i>Semnatura</i>		<i>Masa neta</i>
<i>Proiectat</i>				
<i>Desenat</i>	<i>Demian M.</i>			<i>E</i>
<i>Verificat</i>	<i>Plamadeala S.</i>			
1:100	UTM FUA gr. DIN-201		Plan releveu	
A3				
<i>Data:</i>			<i>Hol Hotel</i>	

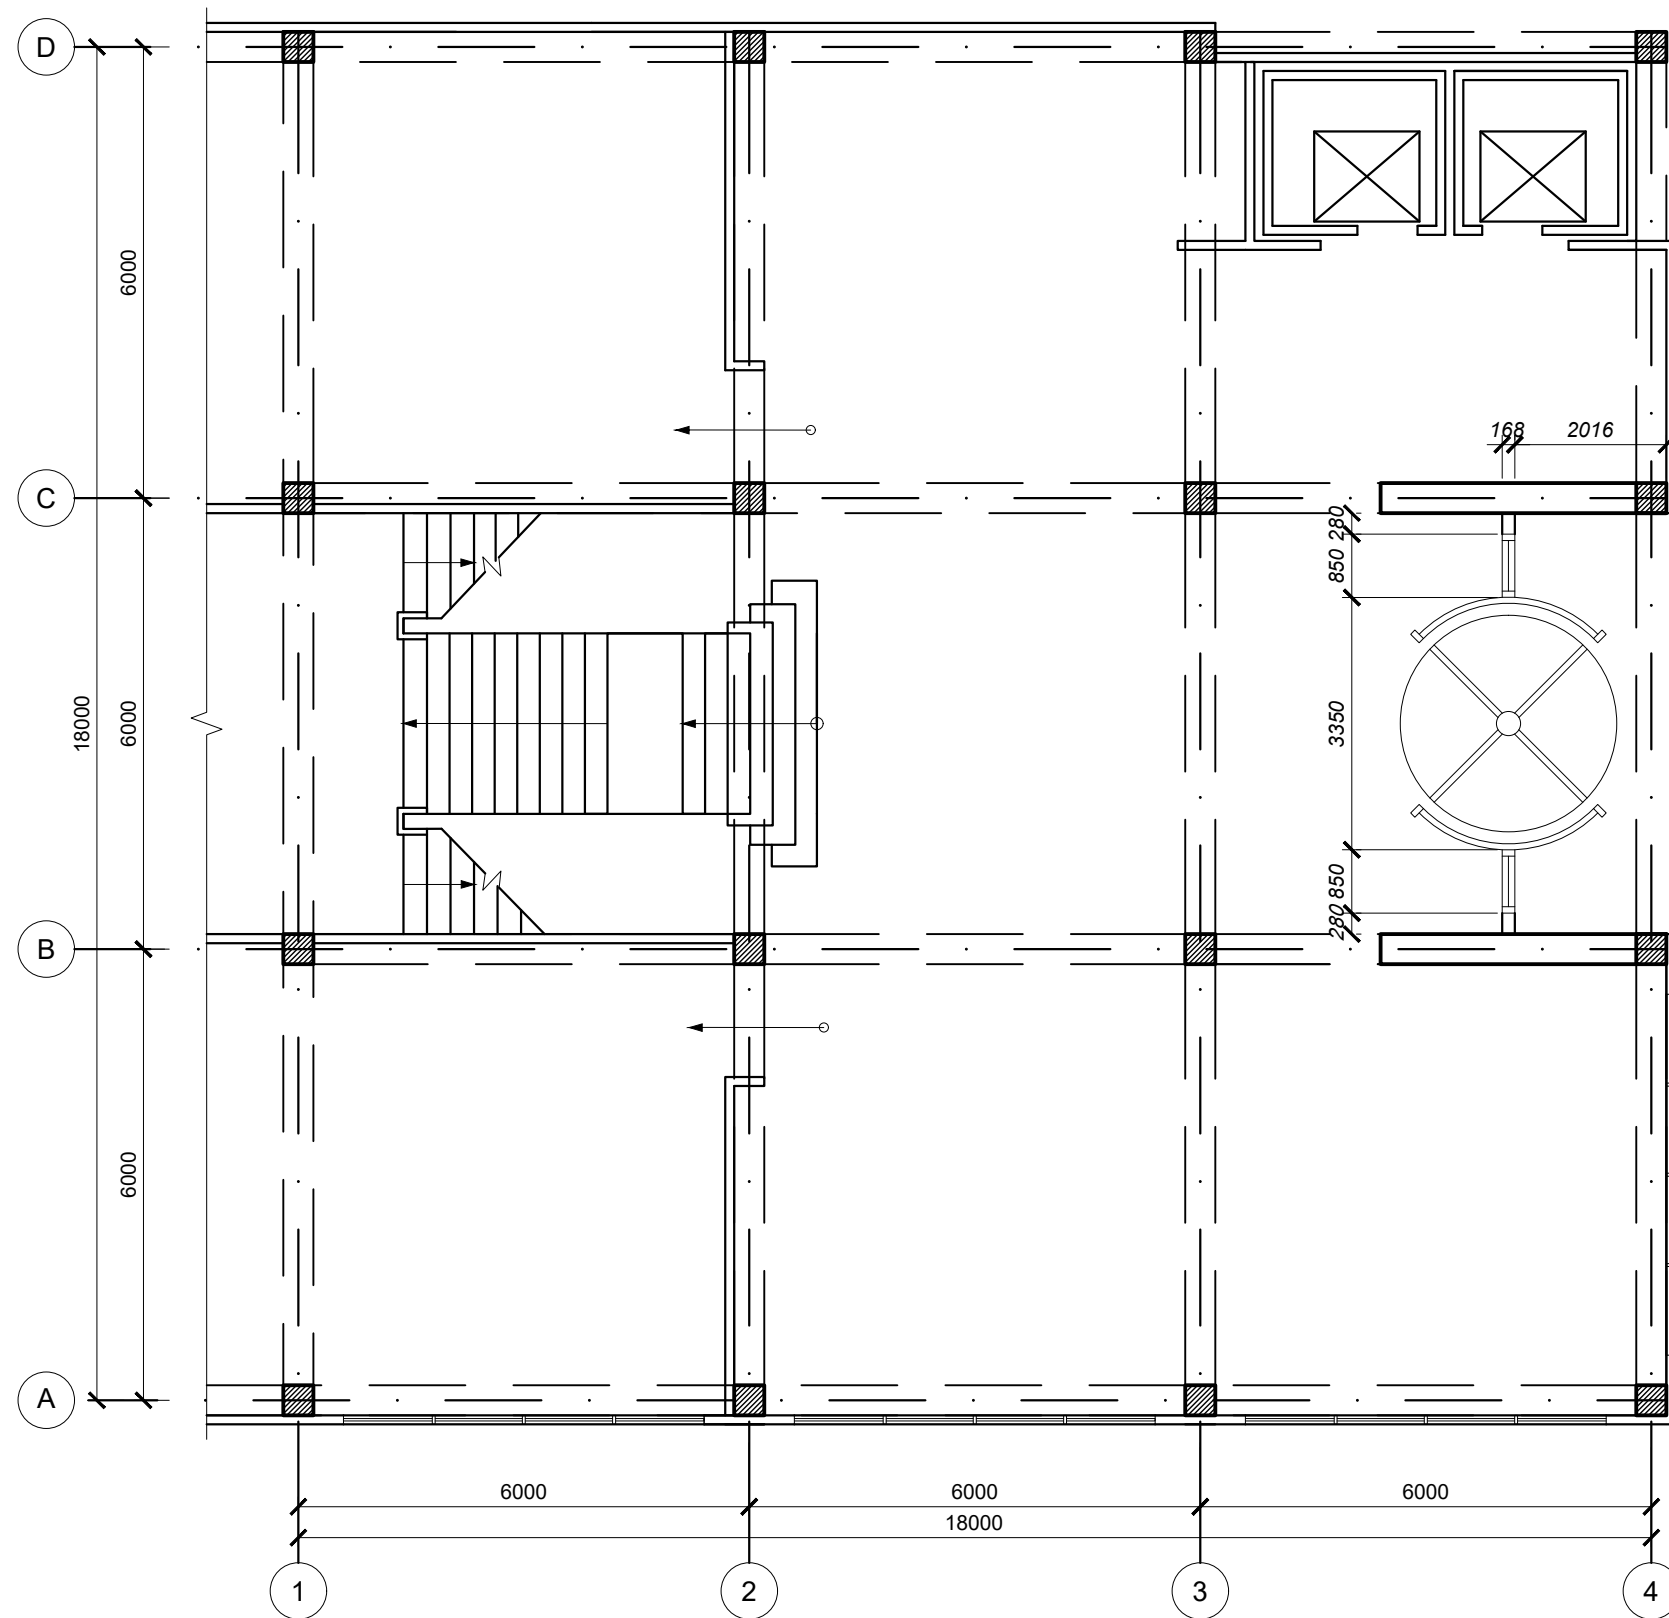


	Nume	Semnatura			Masa neta
Proiectat					
Desenat	Demian M.				E
Verificat	Plamadeala S.				
1:100	UTM FUA		Plan modificari		
A3	gr. DIN-201		Hol Hotel		
Data:					

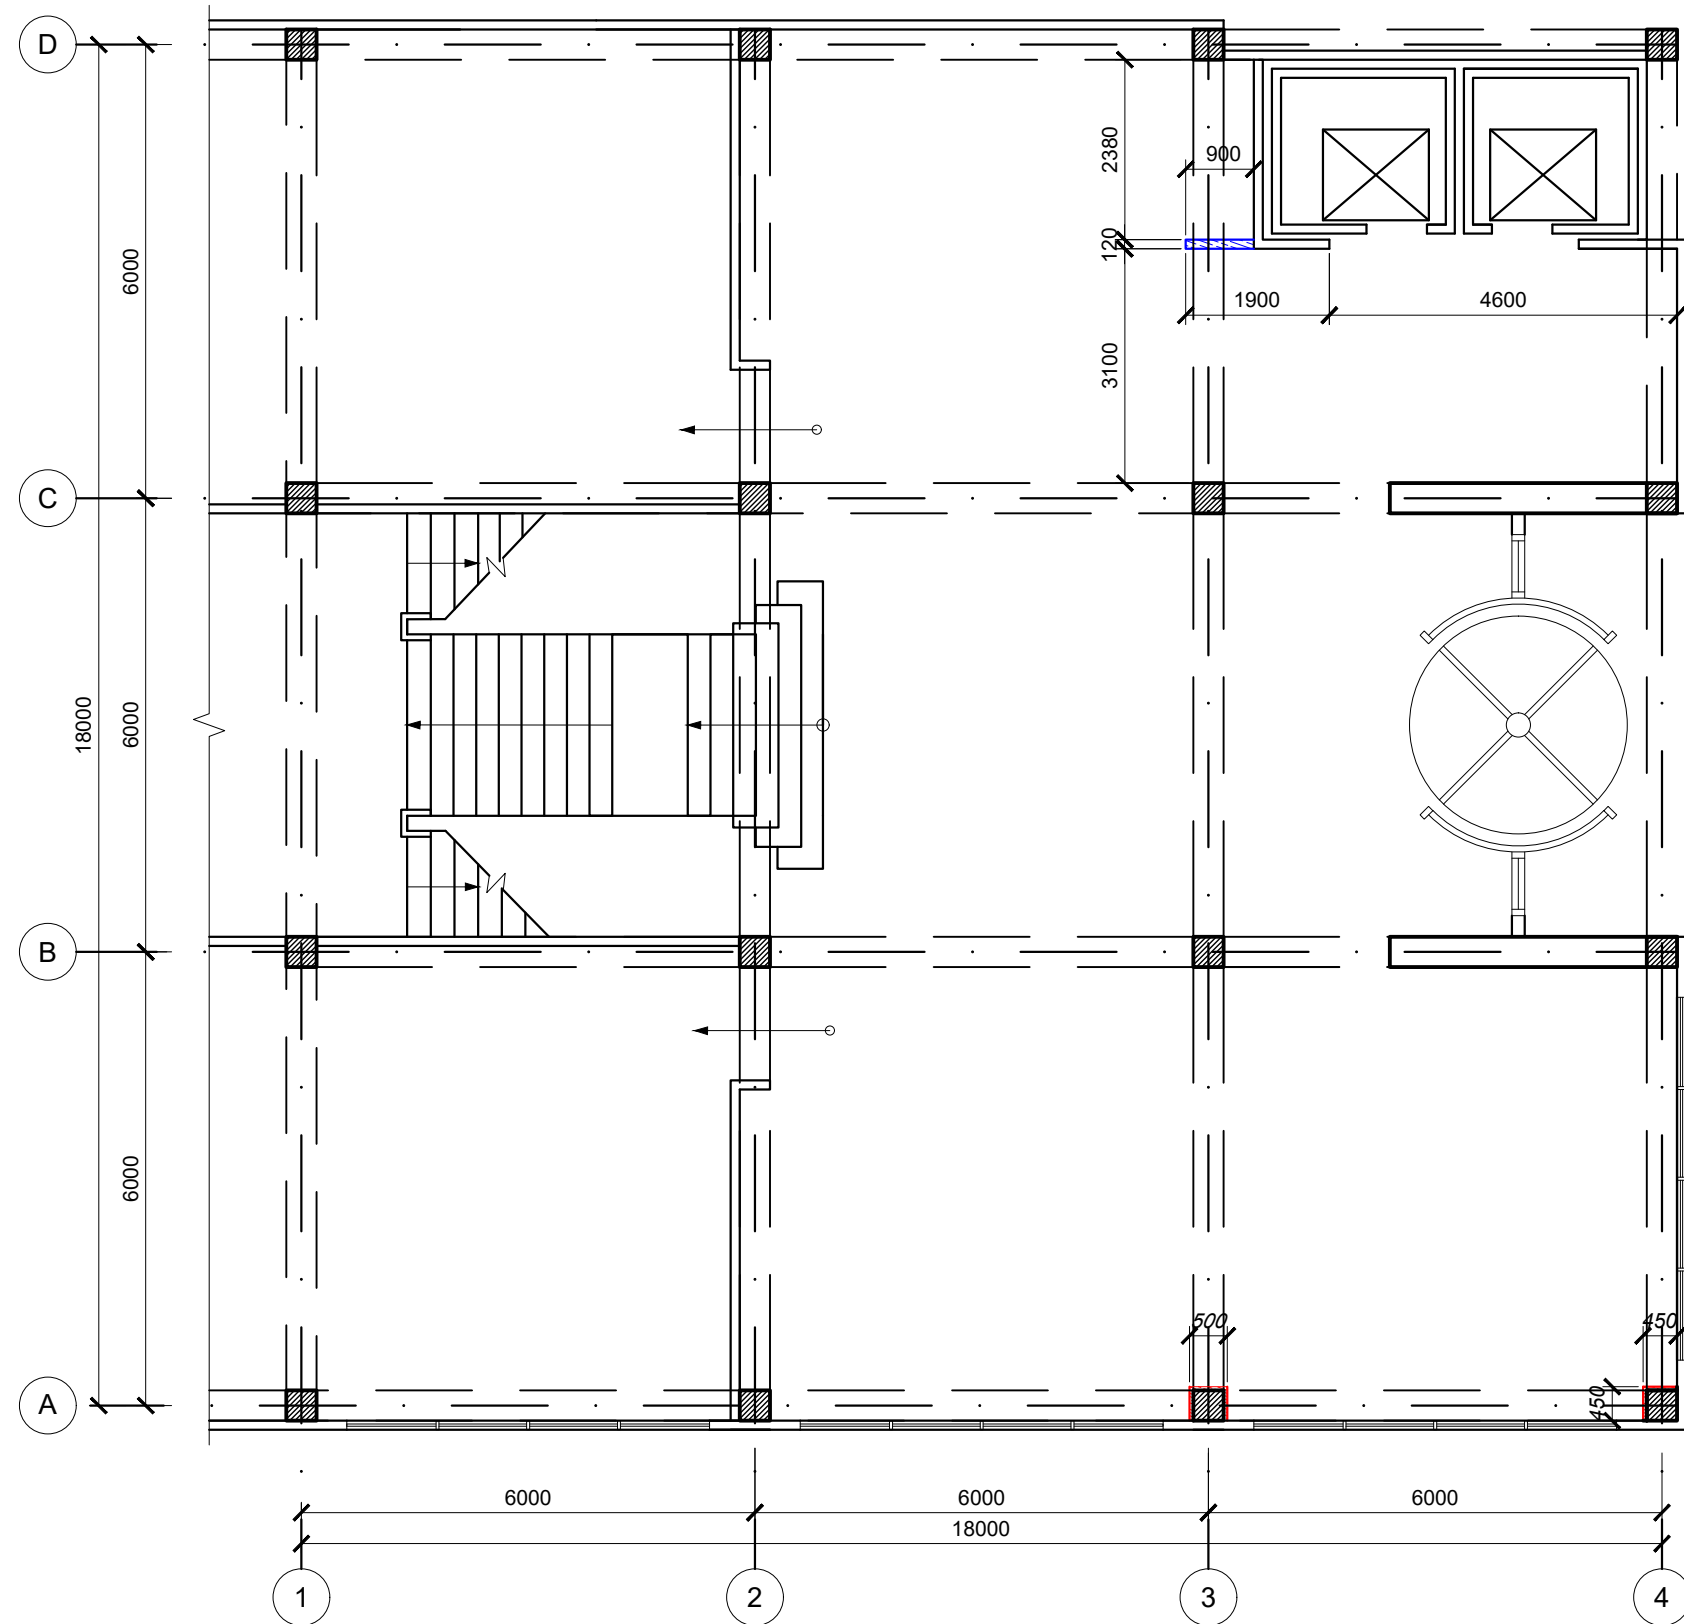

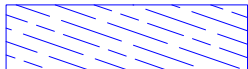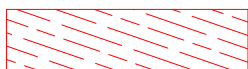 - demontare
 - montare


	Nume	Semnatura			Masa neta
Proiectat					
Desenat	Demian M.				E
Verificat	Plamadeala S.				
1:100	UTM FUA		Plan montare - demontare		
A3	gr. DIN-201		Hol Hotel		
Data:					

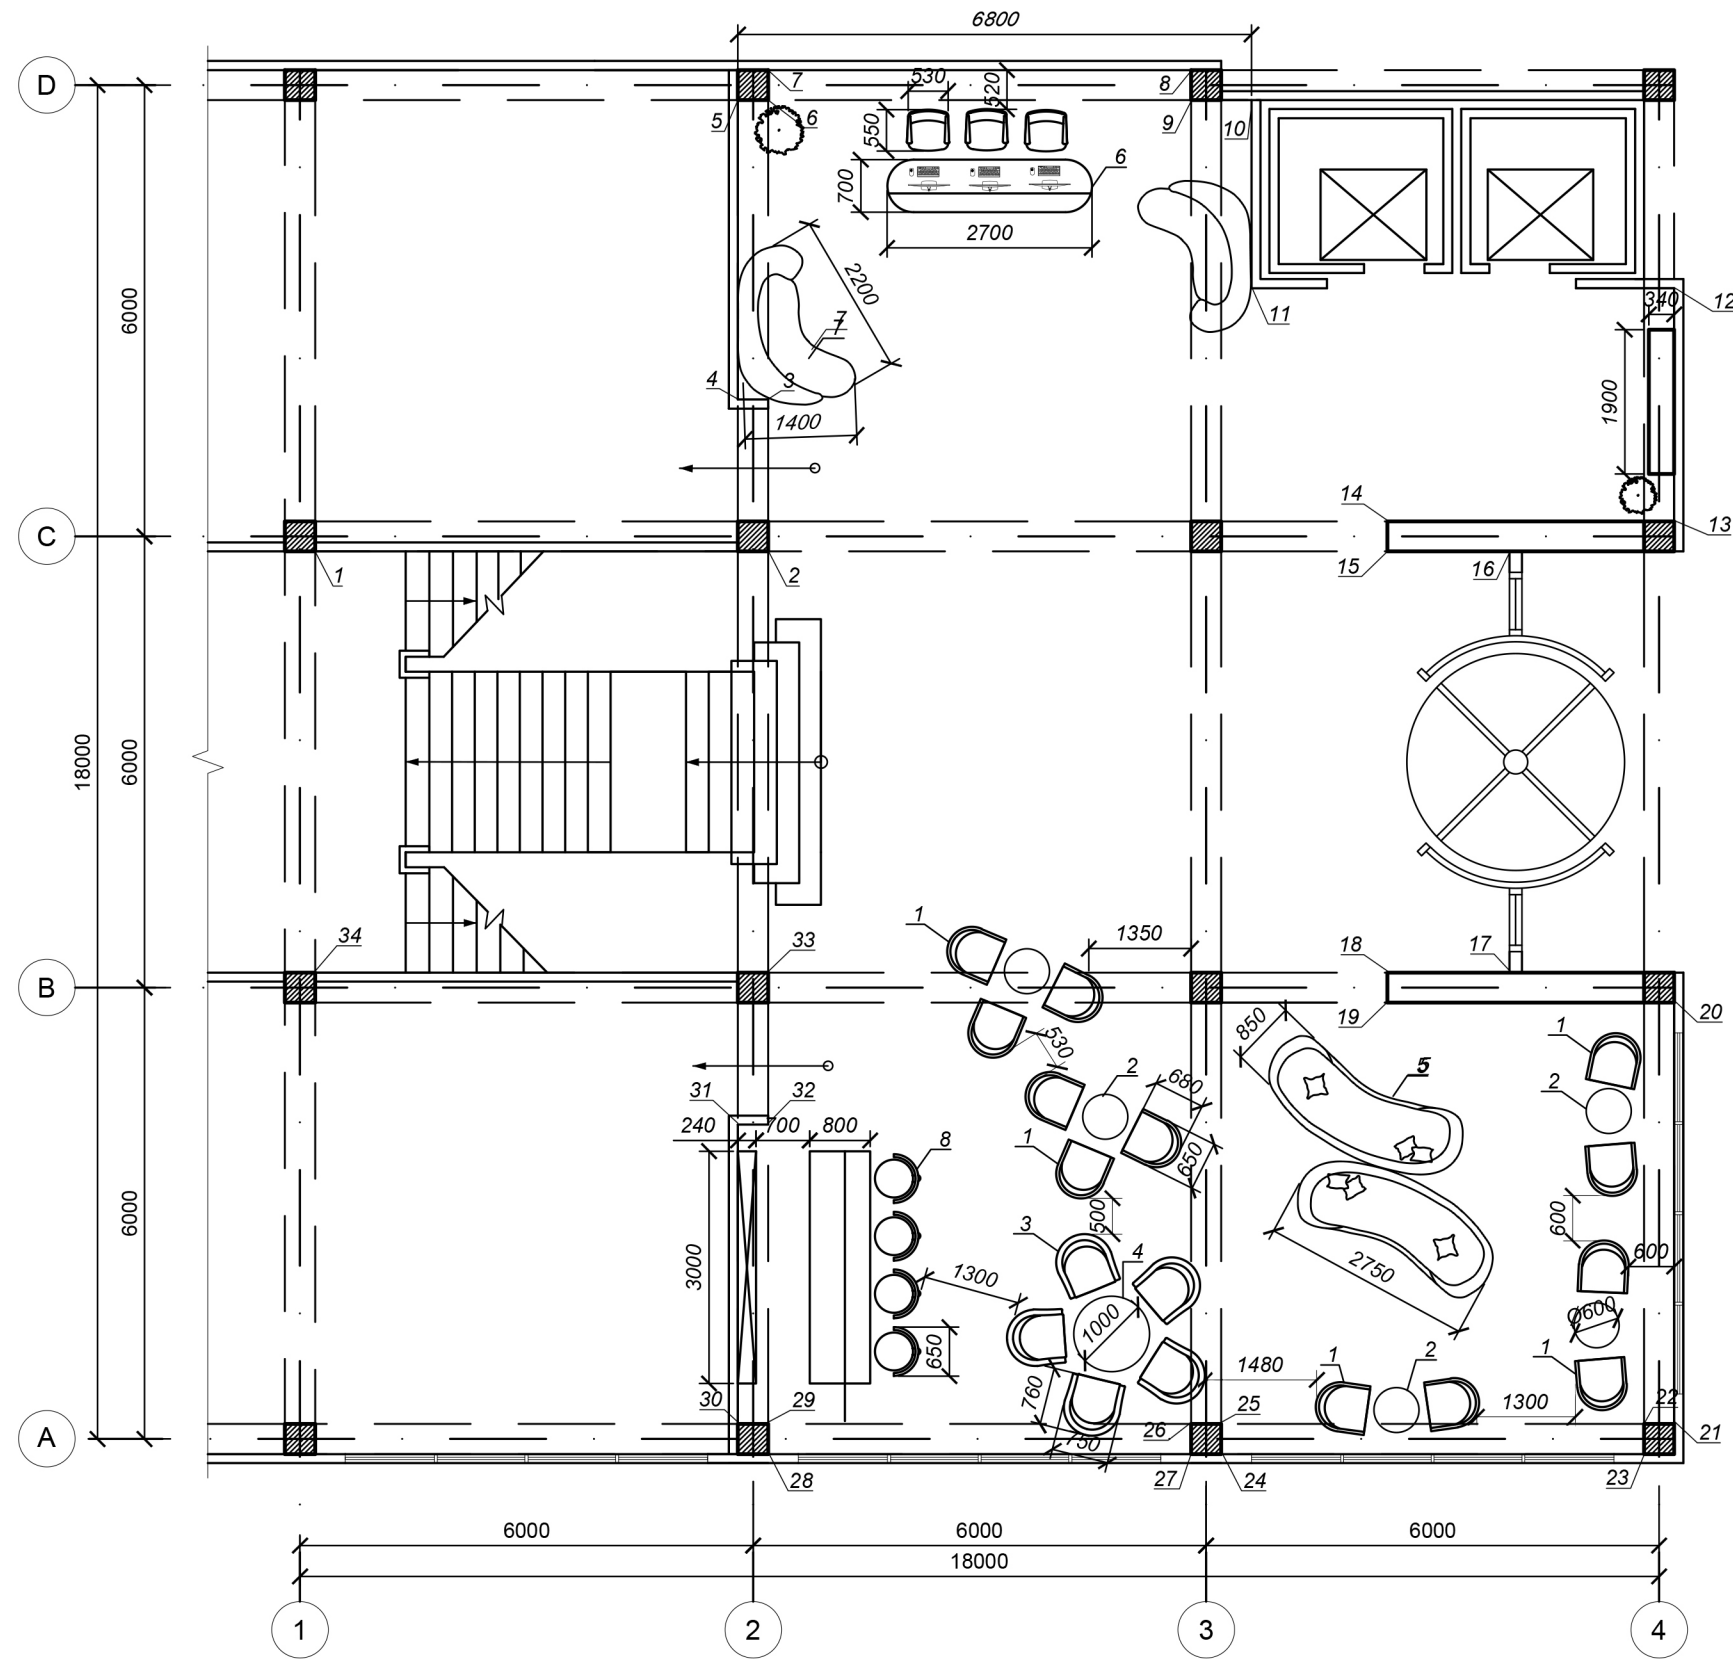

Borderou mobilier

Nr.	Denumirea	Dimensiuni	Cant.
1.	Scaun	680x650	12
2.	Masa H=1000	Ø600	5
3.	Fotoliu	760x750	5
4.	Masa H=400	Ø1000	1
5.	Canapea	2750x850	2
6.	Receptie	2700x700	1
7.	Canapea	2200x1400	2
8.	Scaun de bar	Ø600	4

	Nume	Semnatura		Masa neta
Proiectat				E
Desenat	Demian M.			
Verificat	Plamadeala S.			
1:100	UTM FUA		Plan amplasare	
A3	gr. DIN-201			
Data:			Hol Hotel	


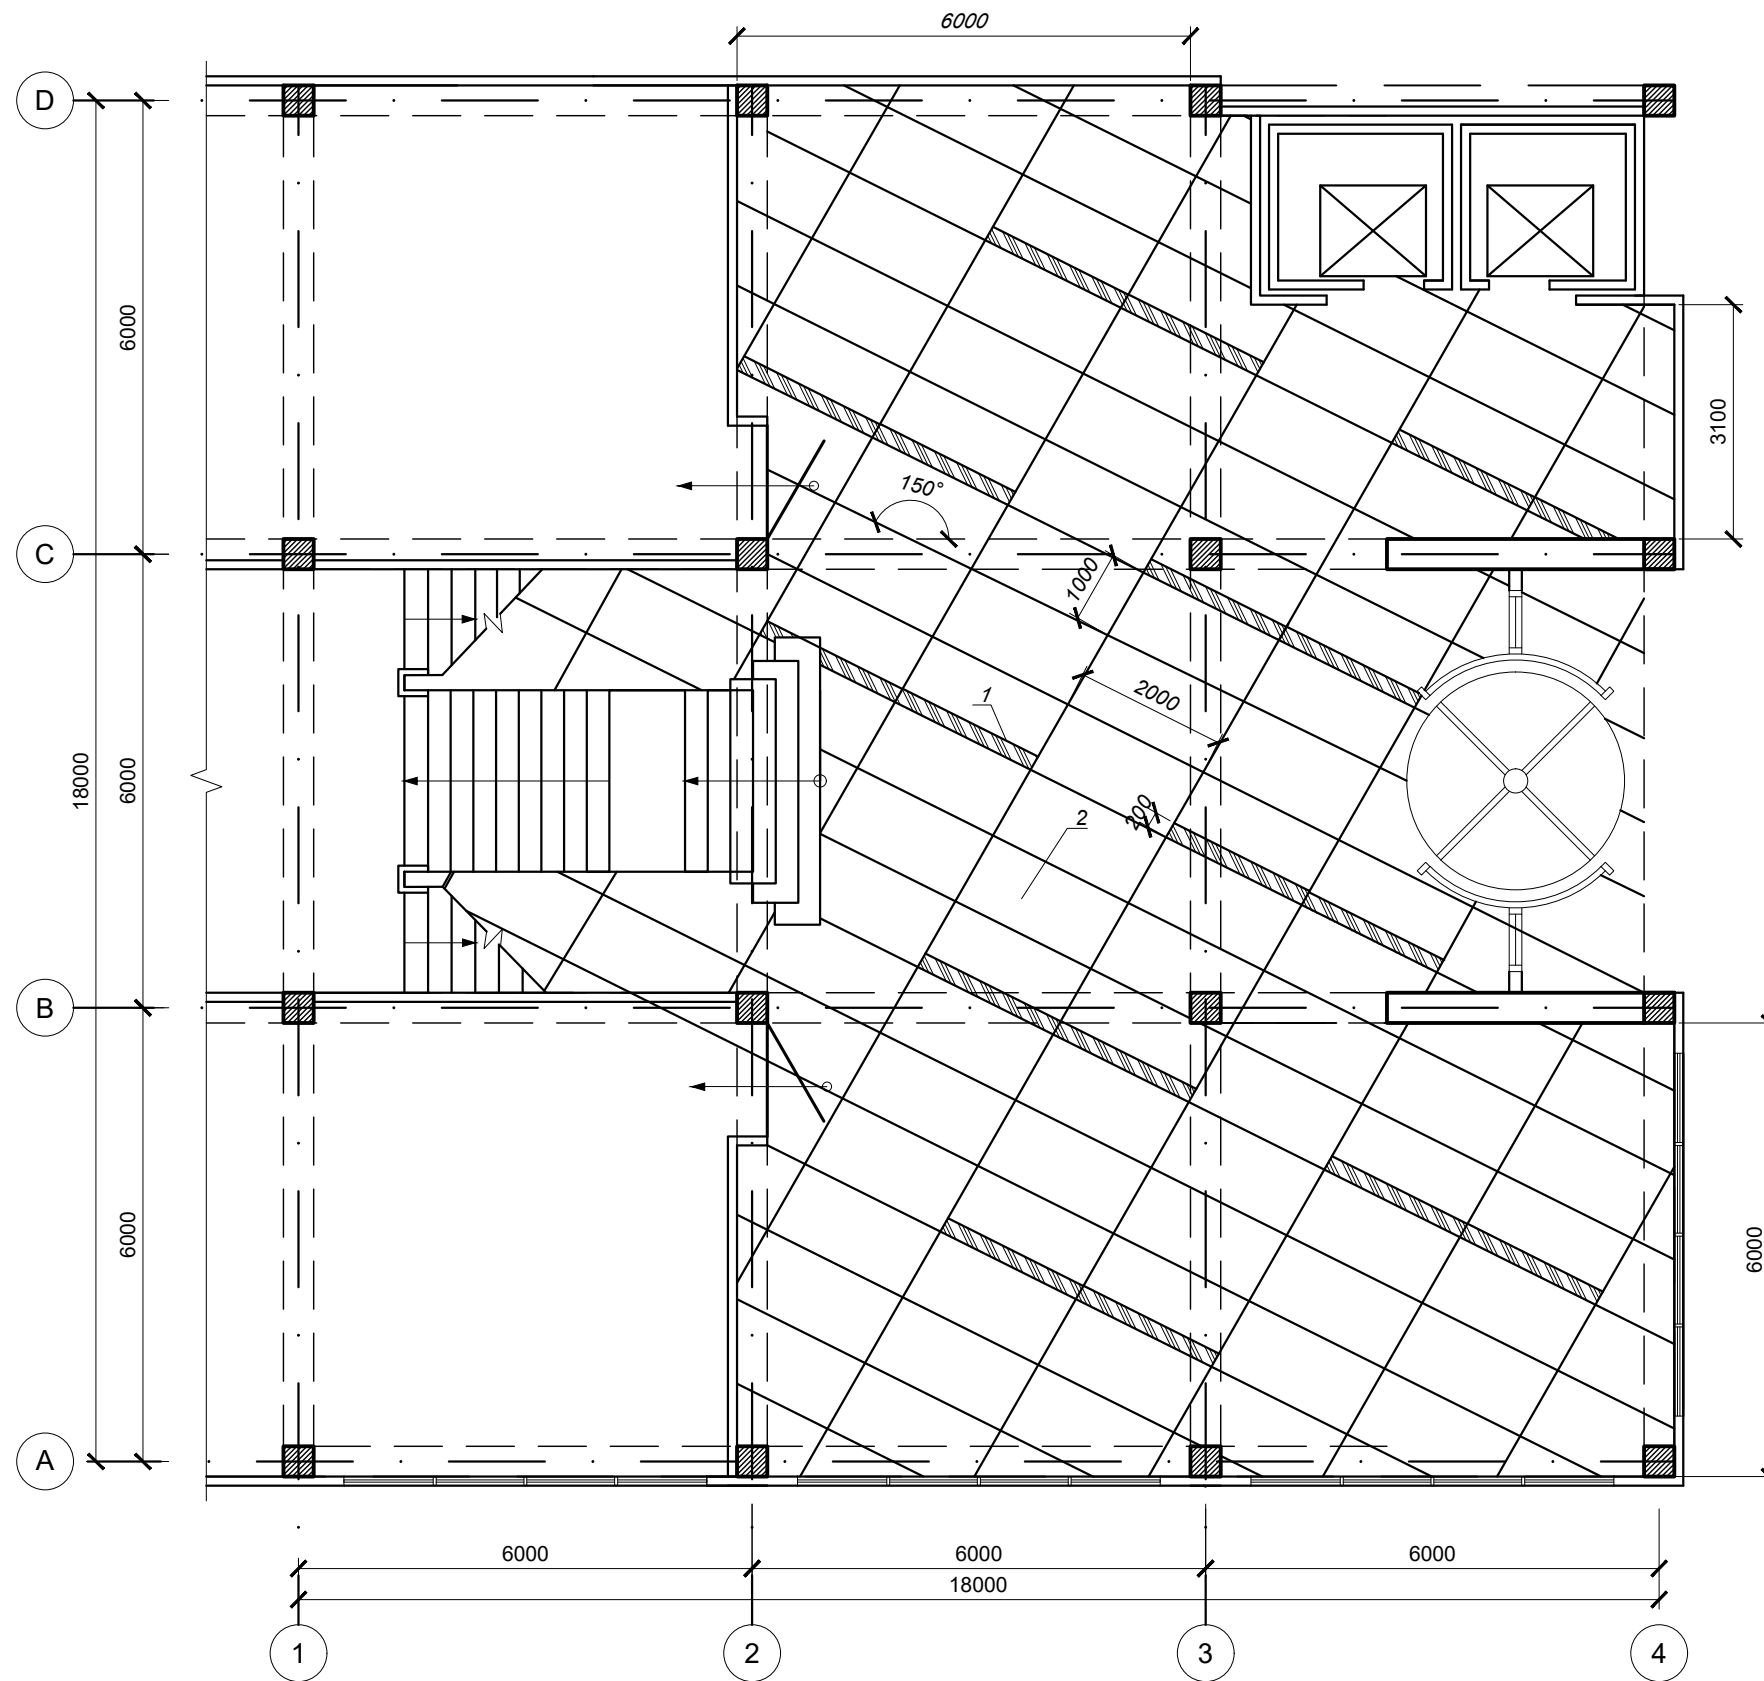


	Nume	Semnatura			Masa neta
Proiectat					
Desenat	Demian M.				E
Verificat	Plamadeala S.				

Borderou finisare pardosea


Nr.	Denumirea	Dimensiuni	Suprafata	Cant.
1.	Gresie - marmura neagra	2000x200	3.6m ²	18
2.	Gresie - marmura alba	2000x1000	214.3m ²	110

1:100	UTM FUA gr. DIN-201	Plan pardosea
A3		
Data:		Hol Hotel

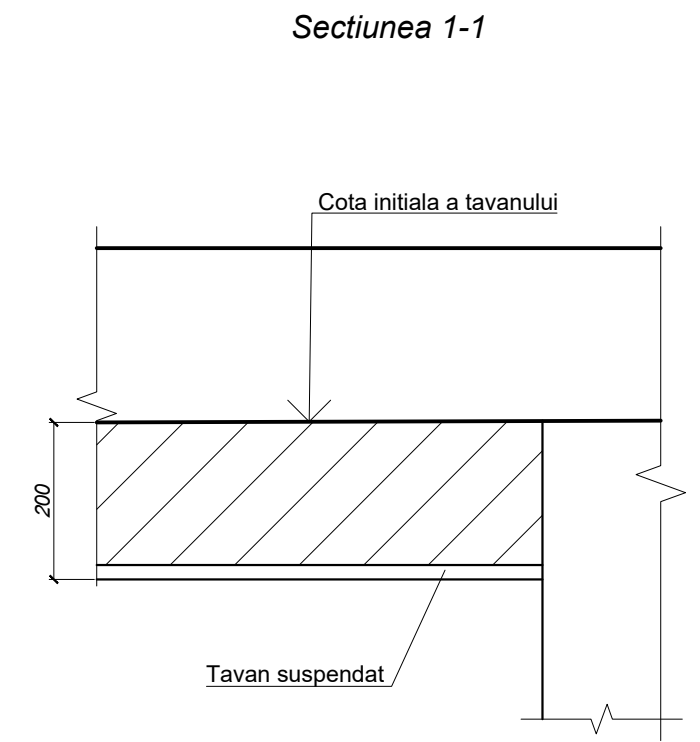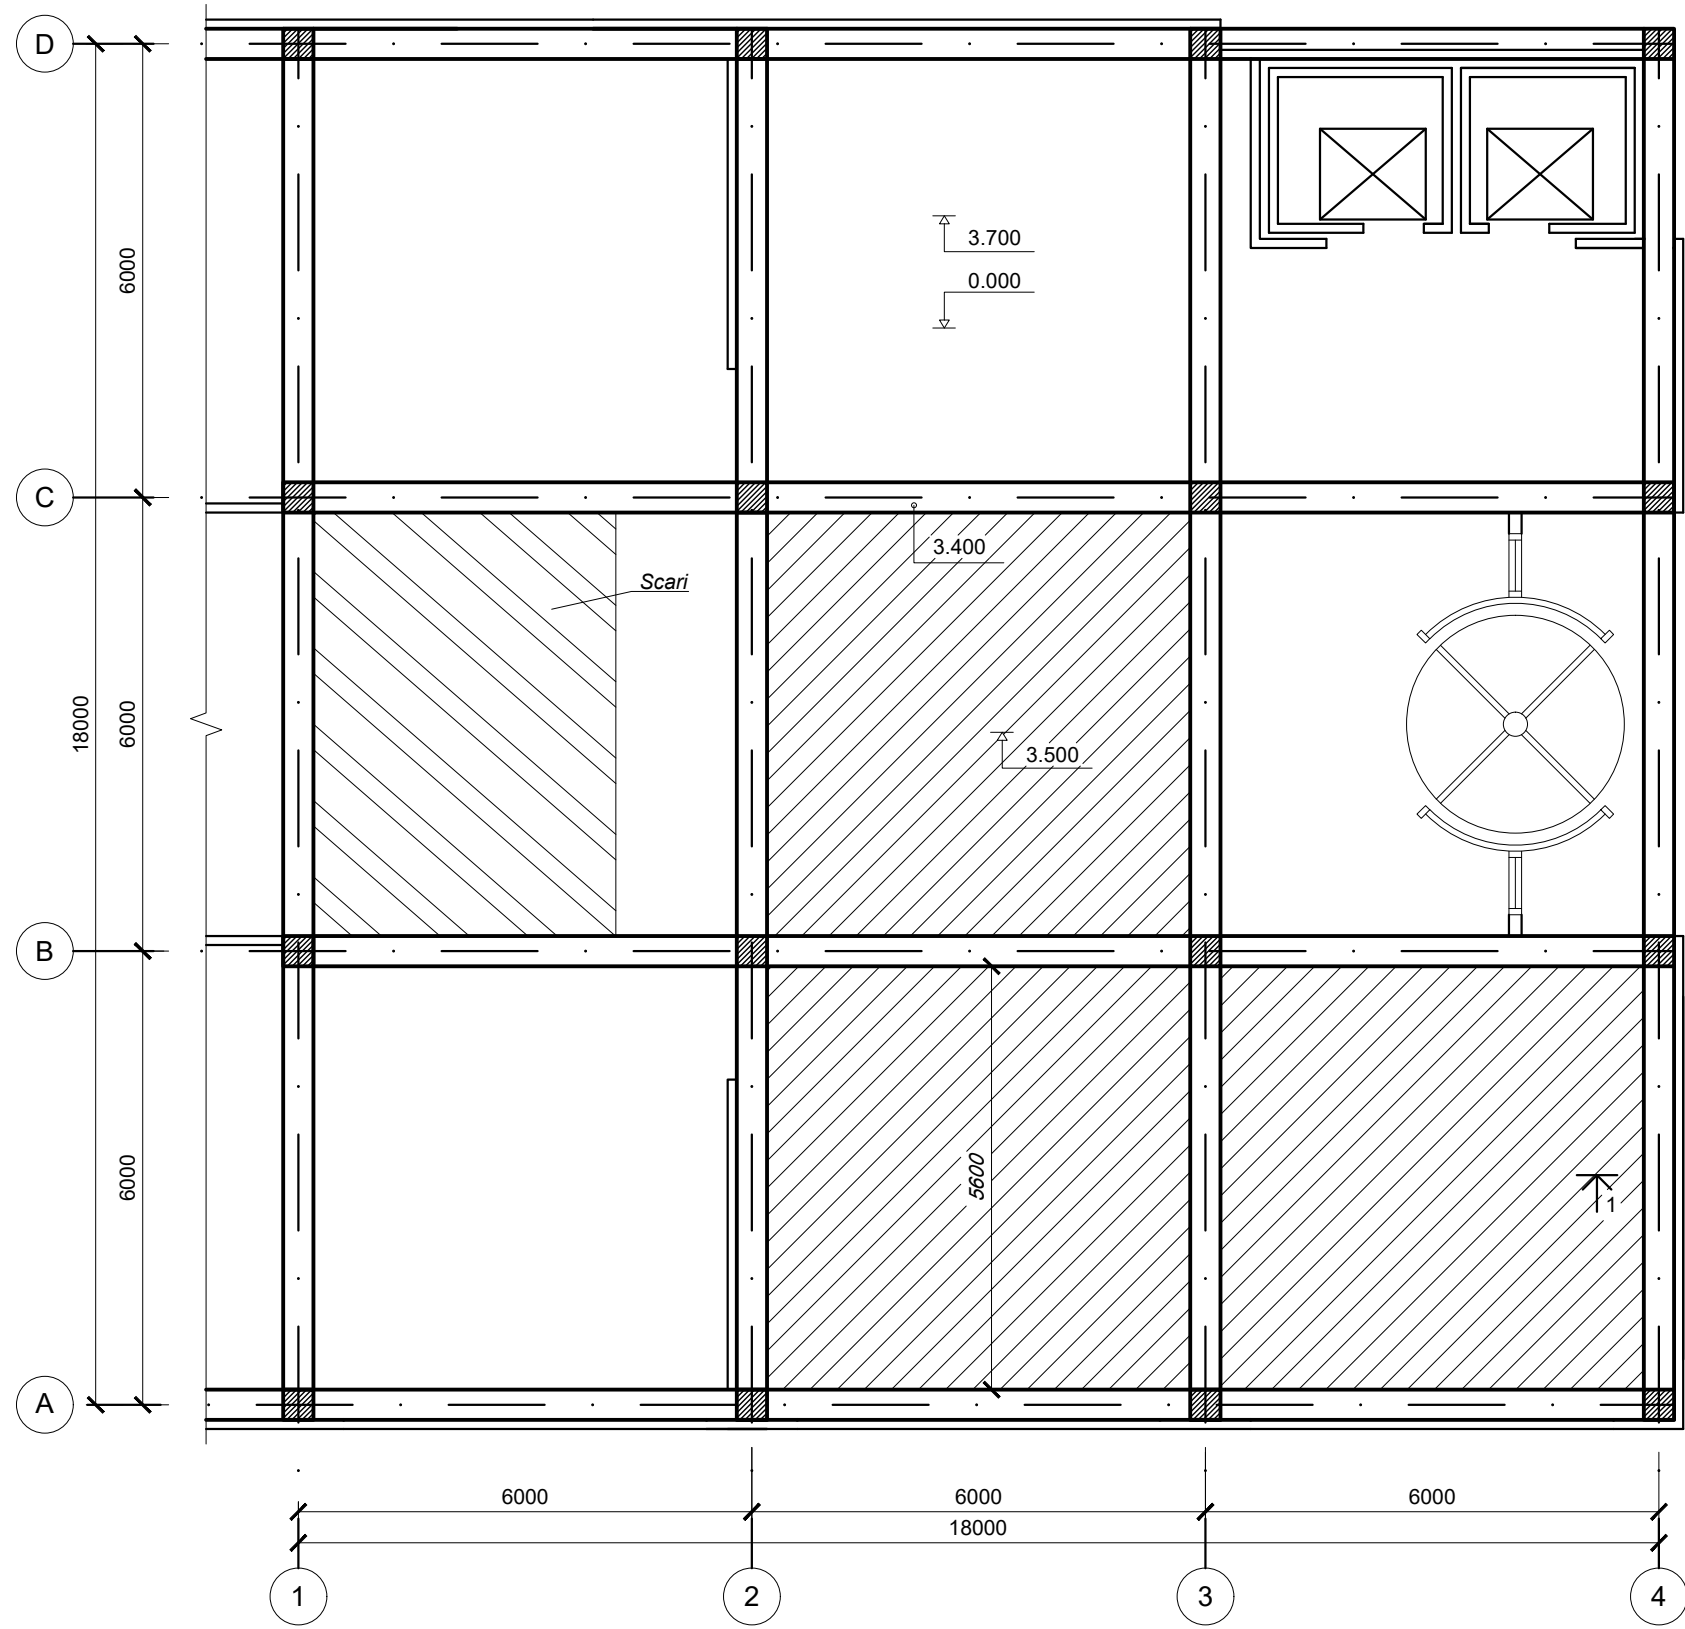

 - tavan suspendat


	Nume	Semnatura		Masa neta
Proiectat				
Desenat	Demian M.			E
Verificat	Plamadeala S.			
1:100	UTM FUA		Plan finisari tavan	
A3	gr. DIN-201		Hol Hotel	
Data:				

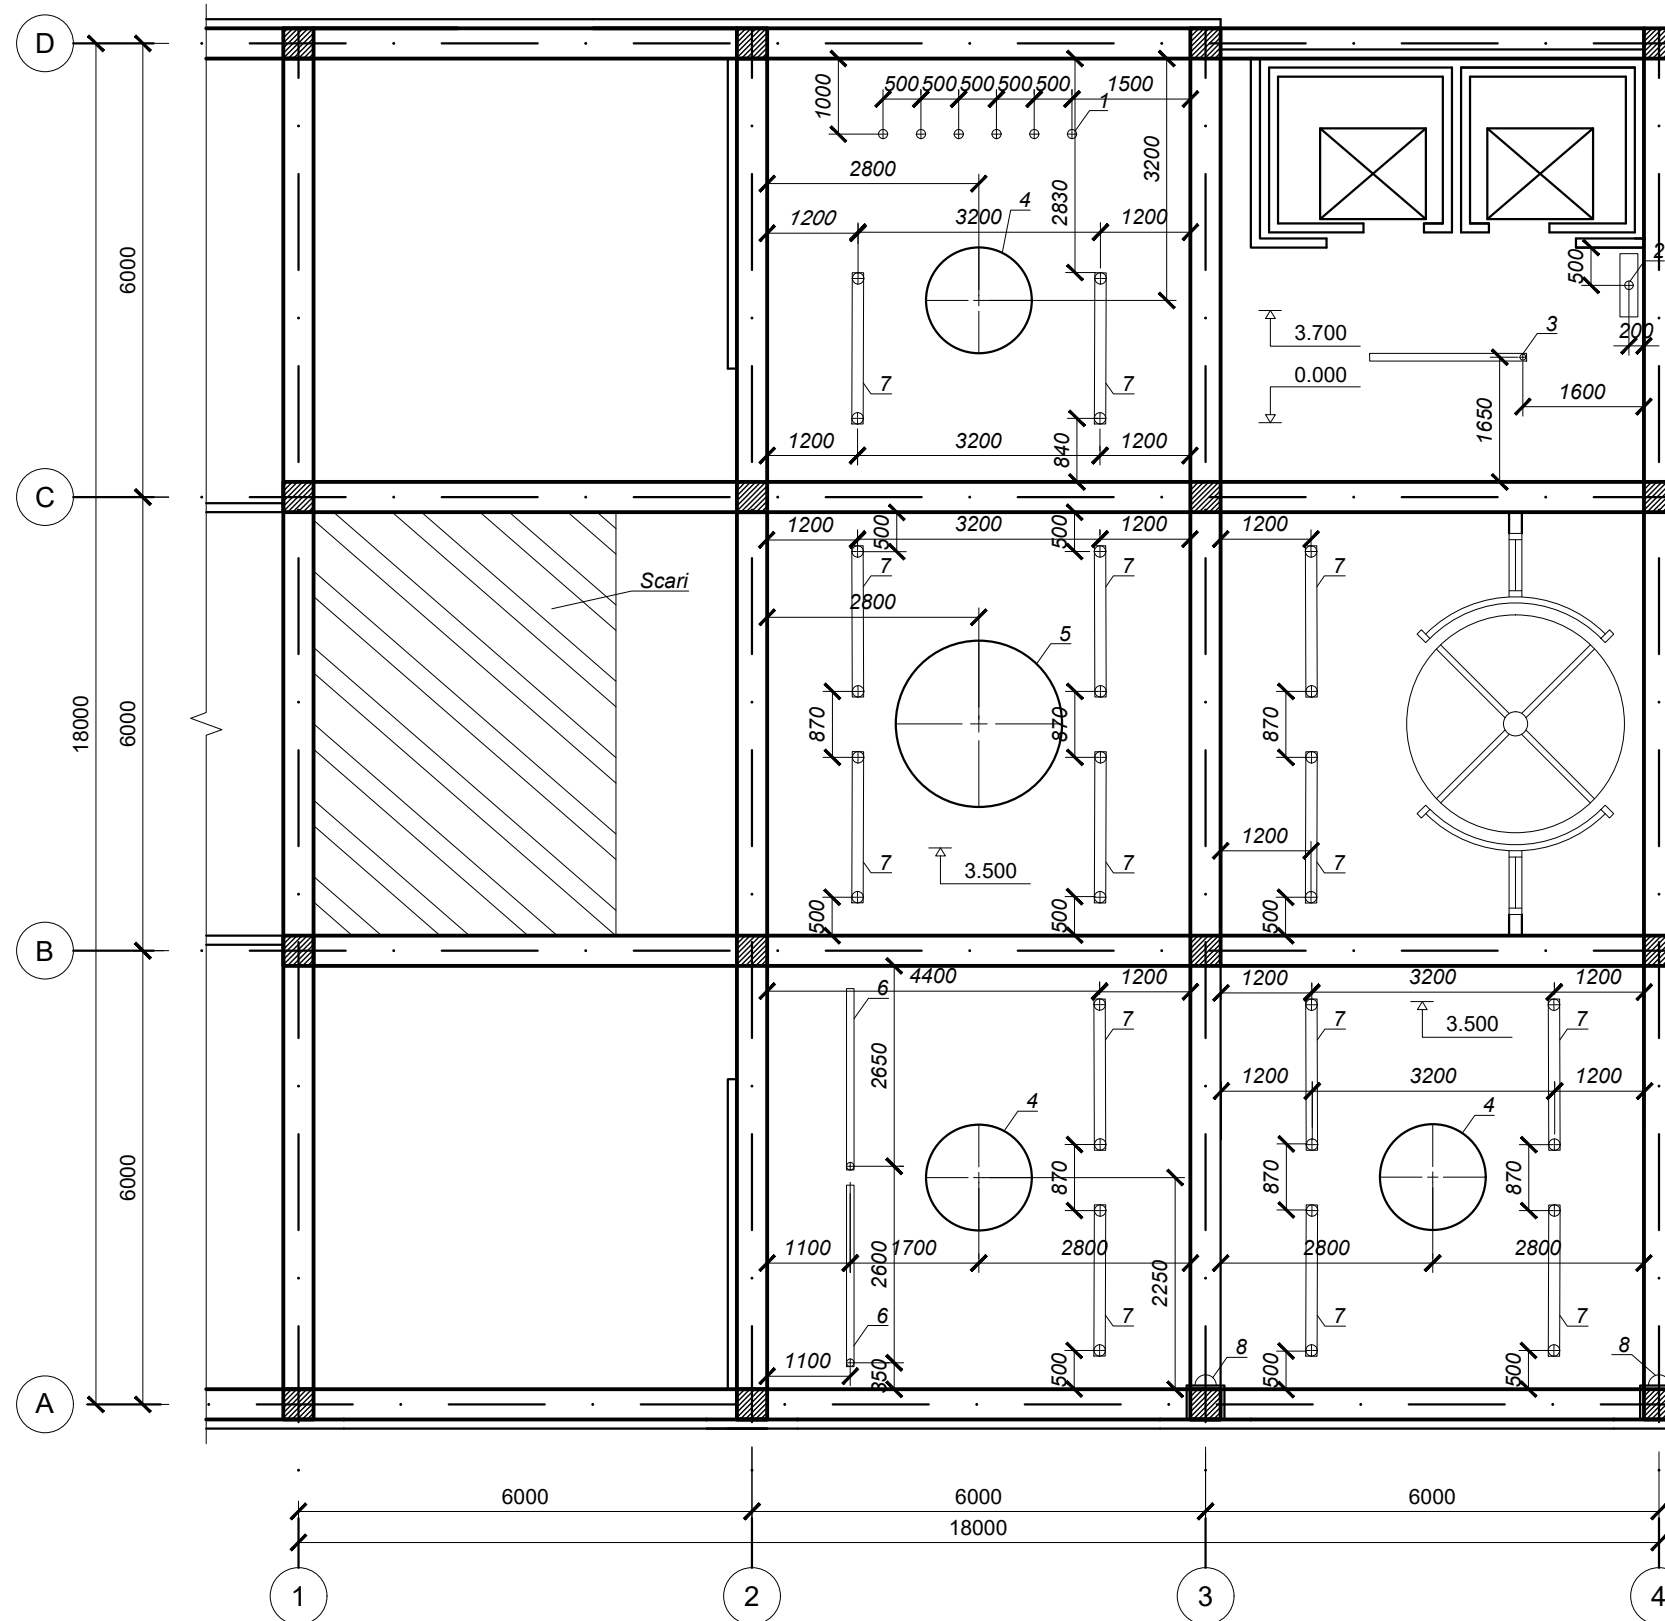

Borderou corpuri de iluminat

Nr.	Denumirea	Dimensiuni	Cant.
1.	Corp de iluminat suspendat	Ø60	6
2.	Corp de iluminat suspendat	840x240	1
3.	Corp de iluminat suspendat	L=2000	1
4.	Corp de iluminat tip lustra	Ø1400	3
5.	Corp de iluminat tip lustra	Ø2200	1
6.	Corp de iluminat tip spot	L=2400	2
7.	Corp de iluminat tip led	2000x150	9
8.	Bra	R=140	2


		Nume	Semnatura			Masa neta
Proiectat						E
Desenat		Demian M.				
Verificat		Plamadeala S.				
1:100		UTM FUA gr. DIN-201		Plan tavan dezaxari corpuri de iluminat		
A3						
Data:				Hol Hotel		

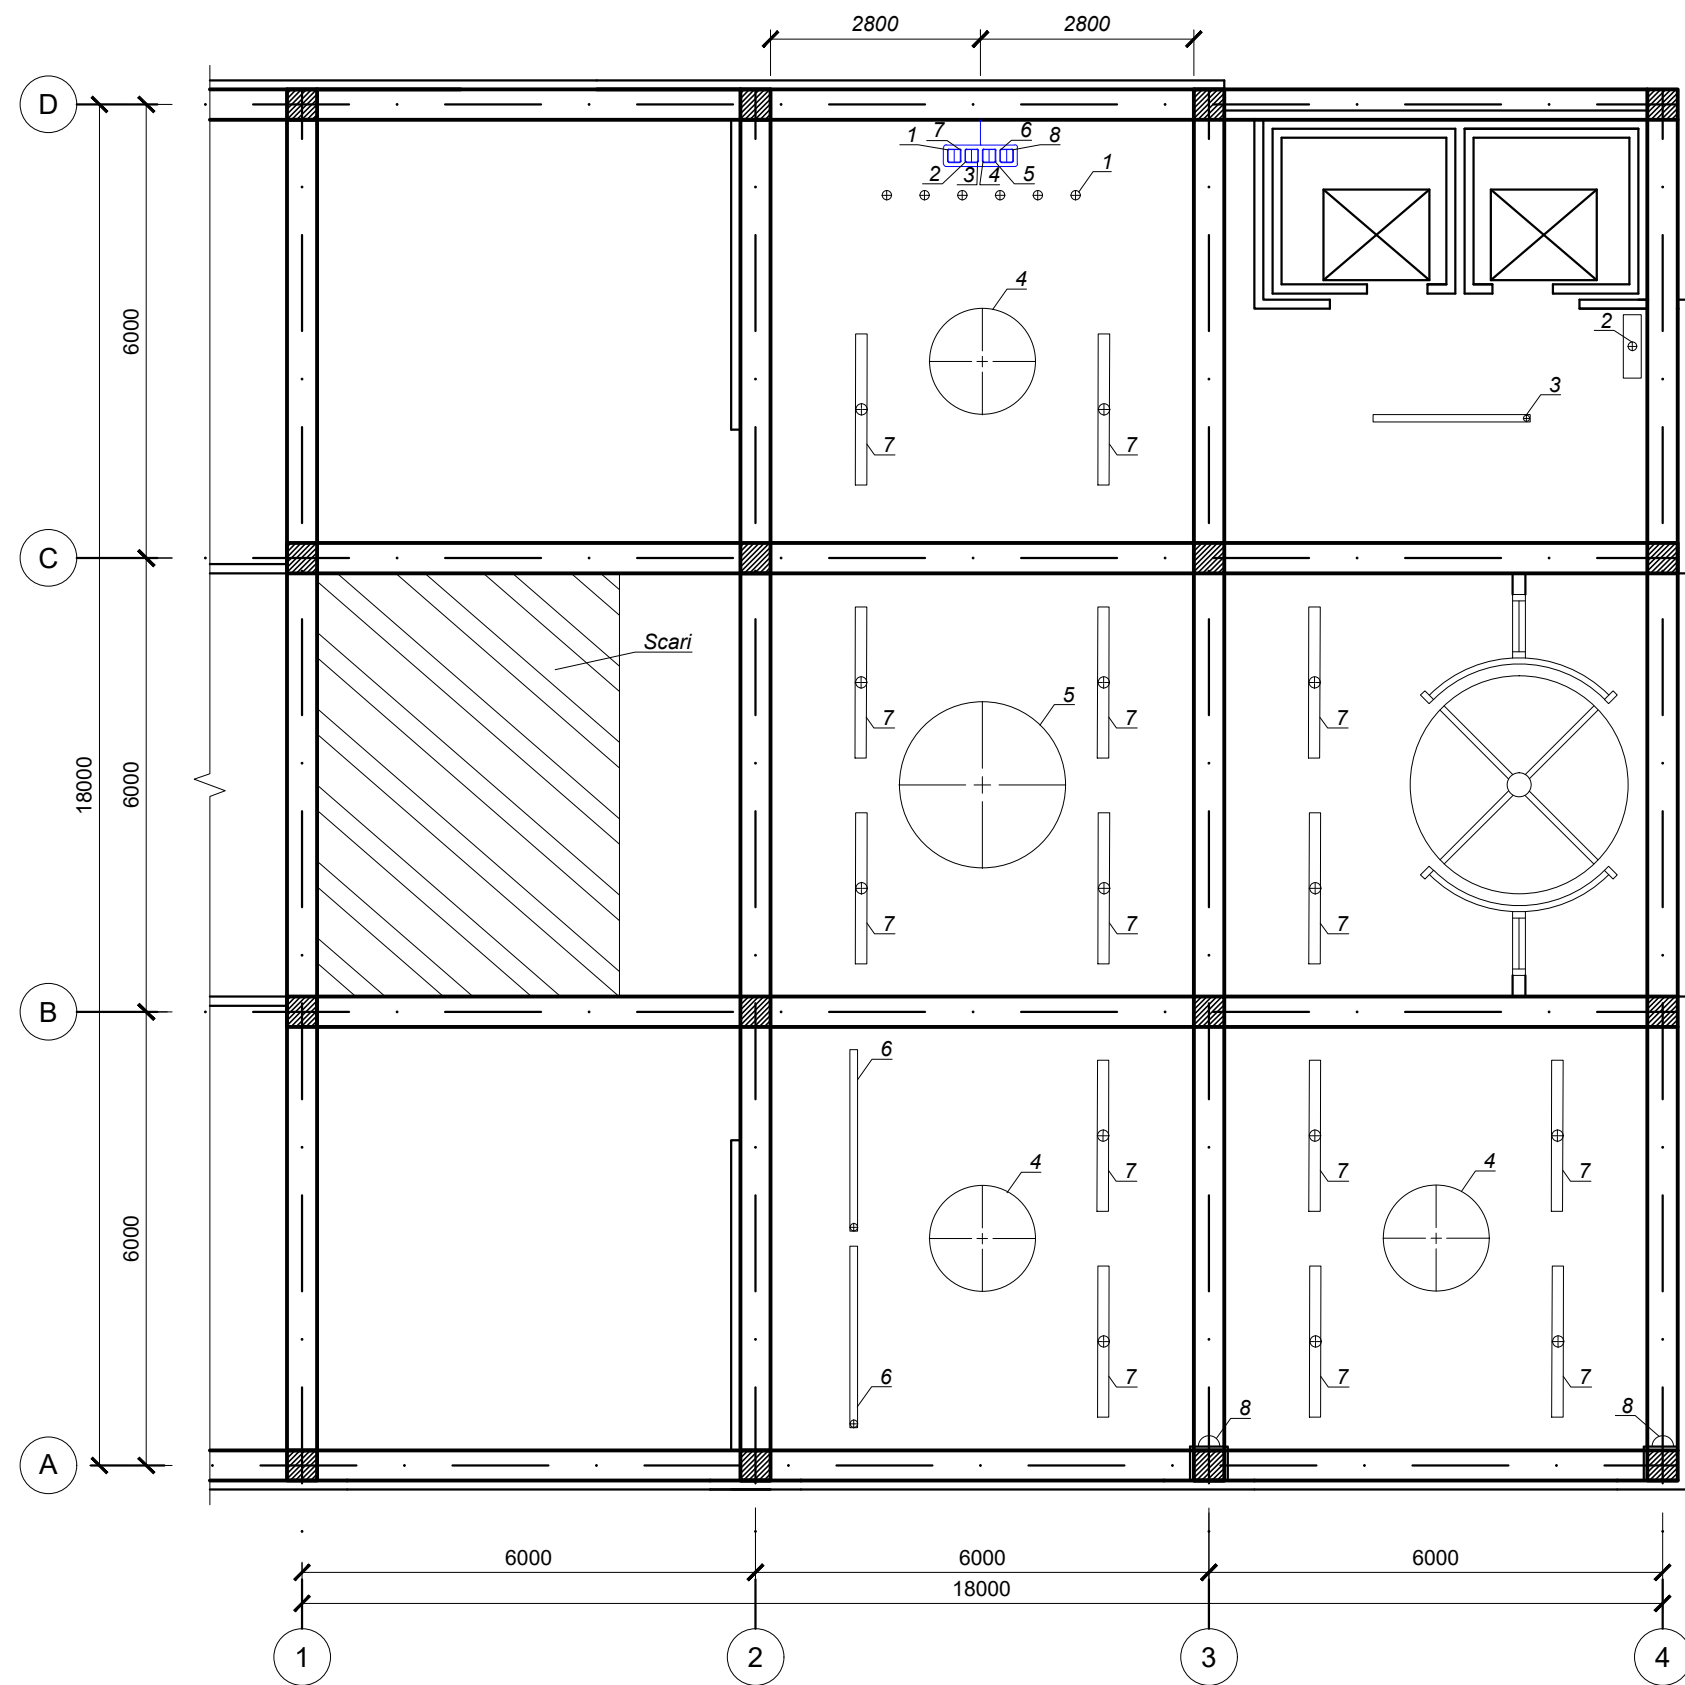

Nota

H intreruptoare = 900

	Nume	Semnatura		Masa neta
Proiectat				
Desenat	Demian M.			E
Verificat	Plamadeala S.			
1:100	UTM FUA		Plan intreruptoare	
A3	gr. DIN-201		Hol Hotel	
Data:				

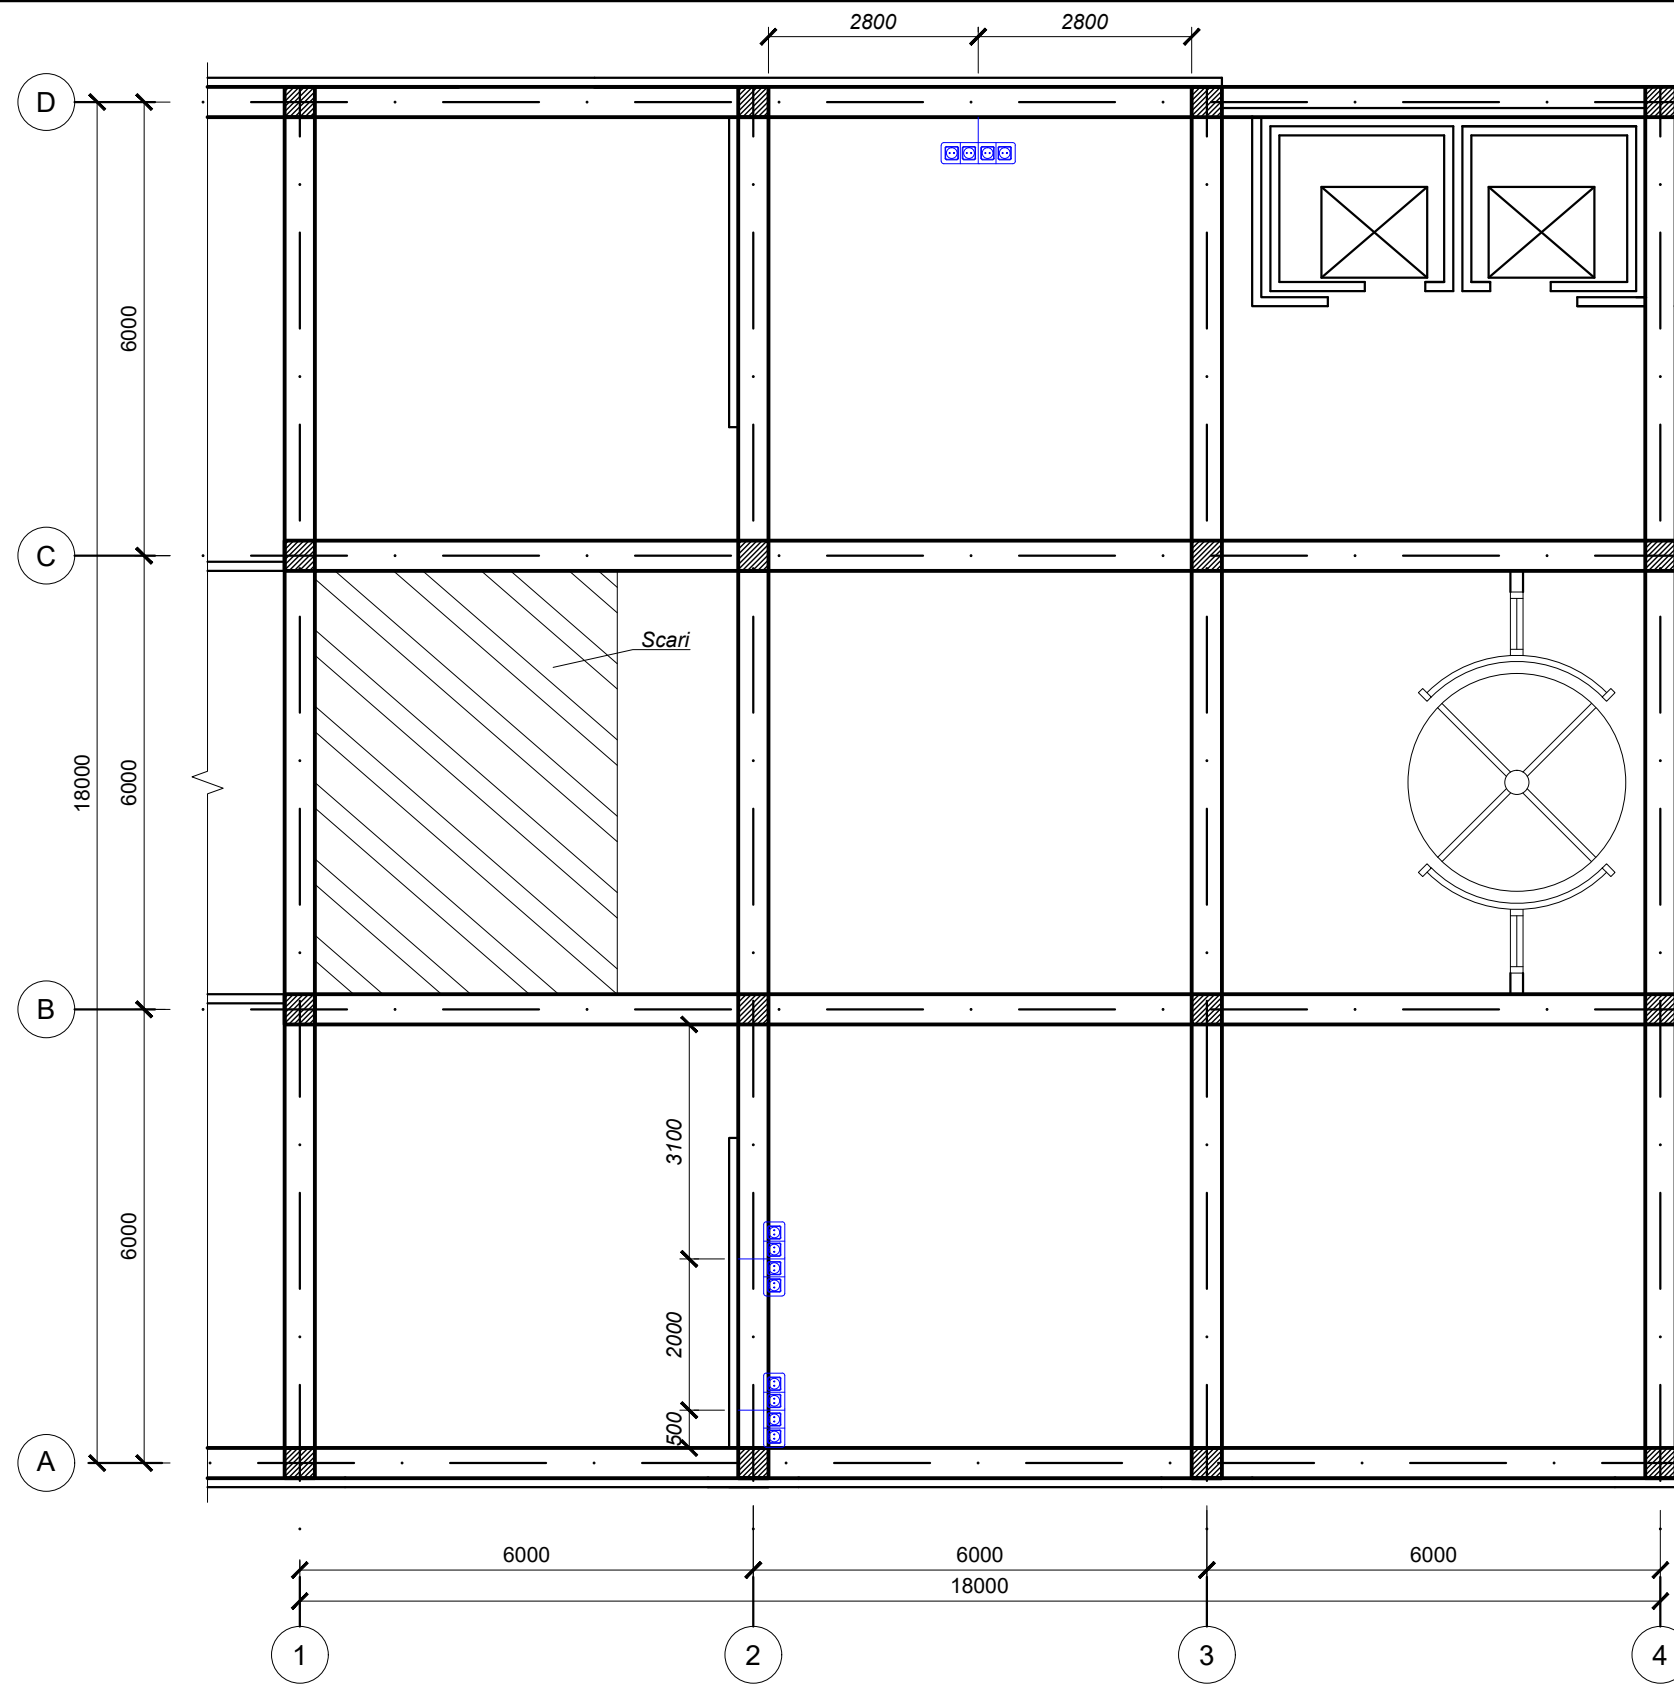

Nota

H prize = 300

	Nume	Semnatura			Masa neta
Proiectat					
Desenat	Demian M.				E
Verificat	Plamadeala S.				
1:100	UTM FUA		Plan prize		
A3	gr. DIN-201		Hol Hotel		
Data:					

