



CYPRUS
INTERNATIONAL
UNIVERSITY

PROJECT : PORT OF BEIRUT

THE CITY FOCAL POINT

IRO-IDORO





1

Notes

TITLE



PROJECT : PORT OF BEIRUT
THE CITY FOCAL POINT



NAME

3D

IRO-IDORO

A0001

IND 502
T.PROF.DR. EHSAN REZA

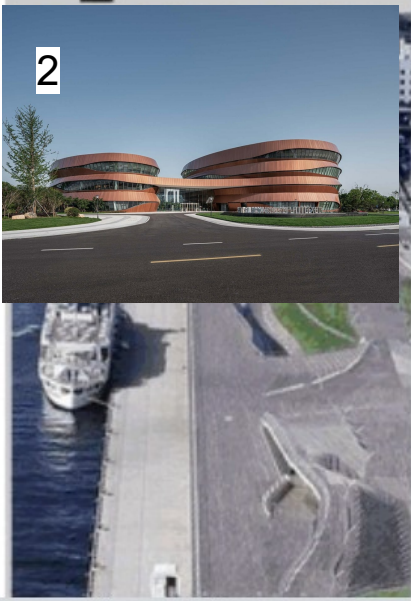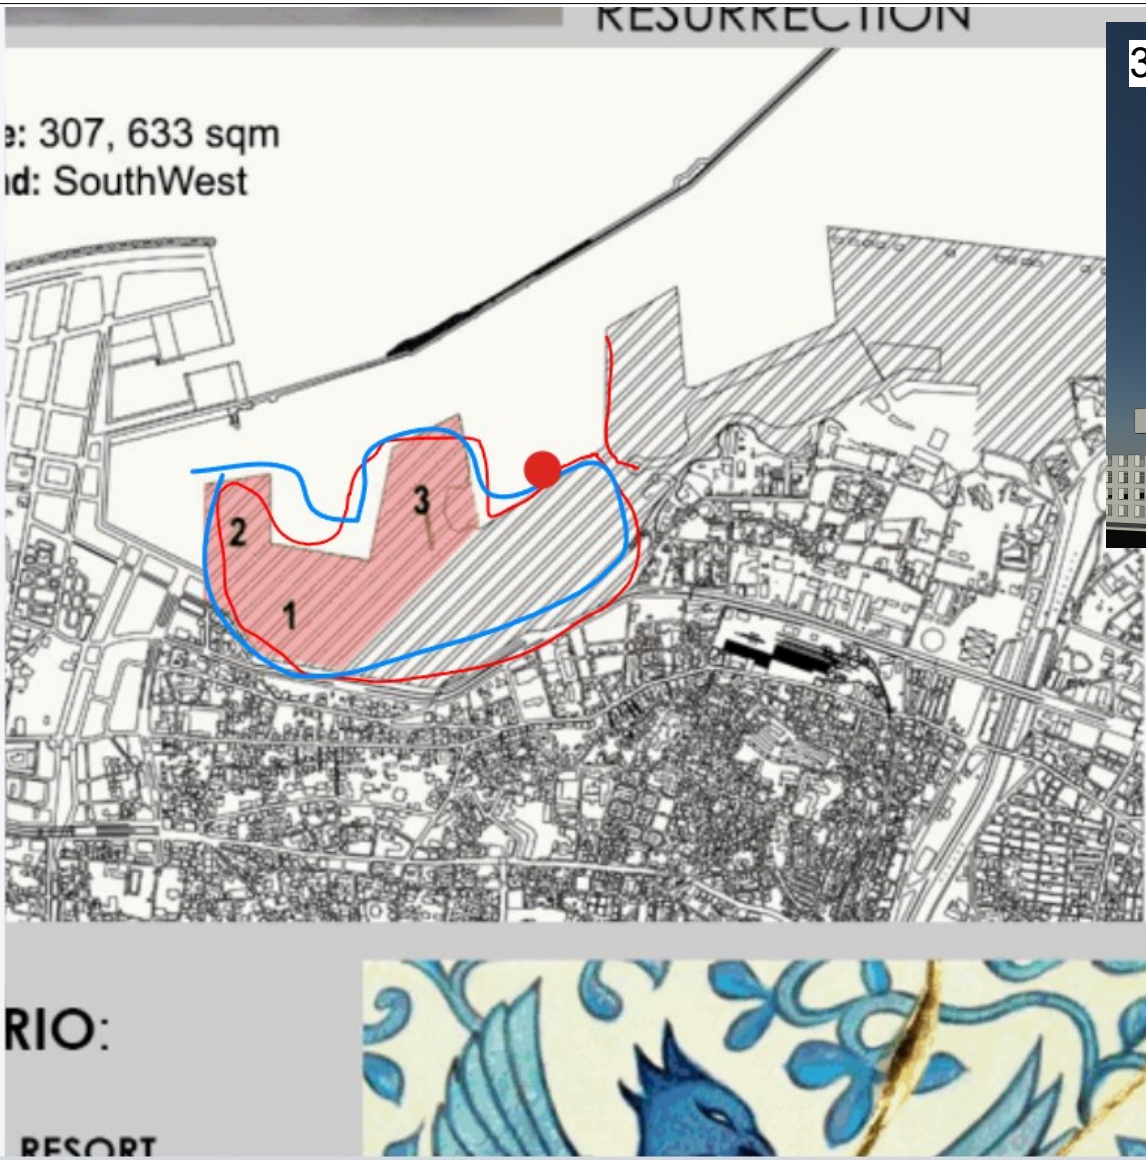

Notes

TITTLE



PROJECT : PORT OF BEIRUT
THE CITY FOCAL POINT

NAME

SITE LOCATION

IRO-IDORO

ARCH-IND 502
ASSIST.PROF.DR. EHSAN REZA





Notes

TITLE



PROJECT : PORT OF BEIRUT
THE CITY FOCAL POINT


NAME

SITE PLAN


IRO-IDORO

A0003


IND 502
T.PROF.DR. EHSAN REZA

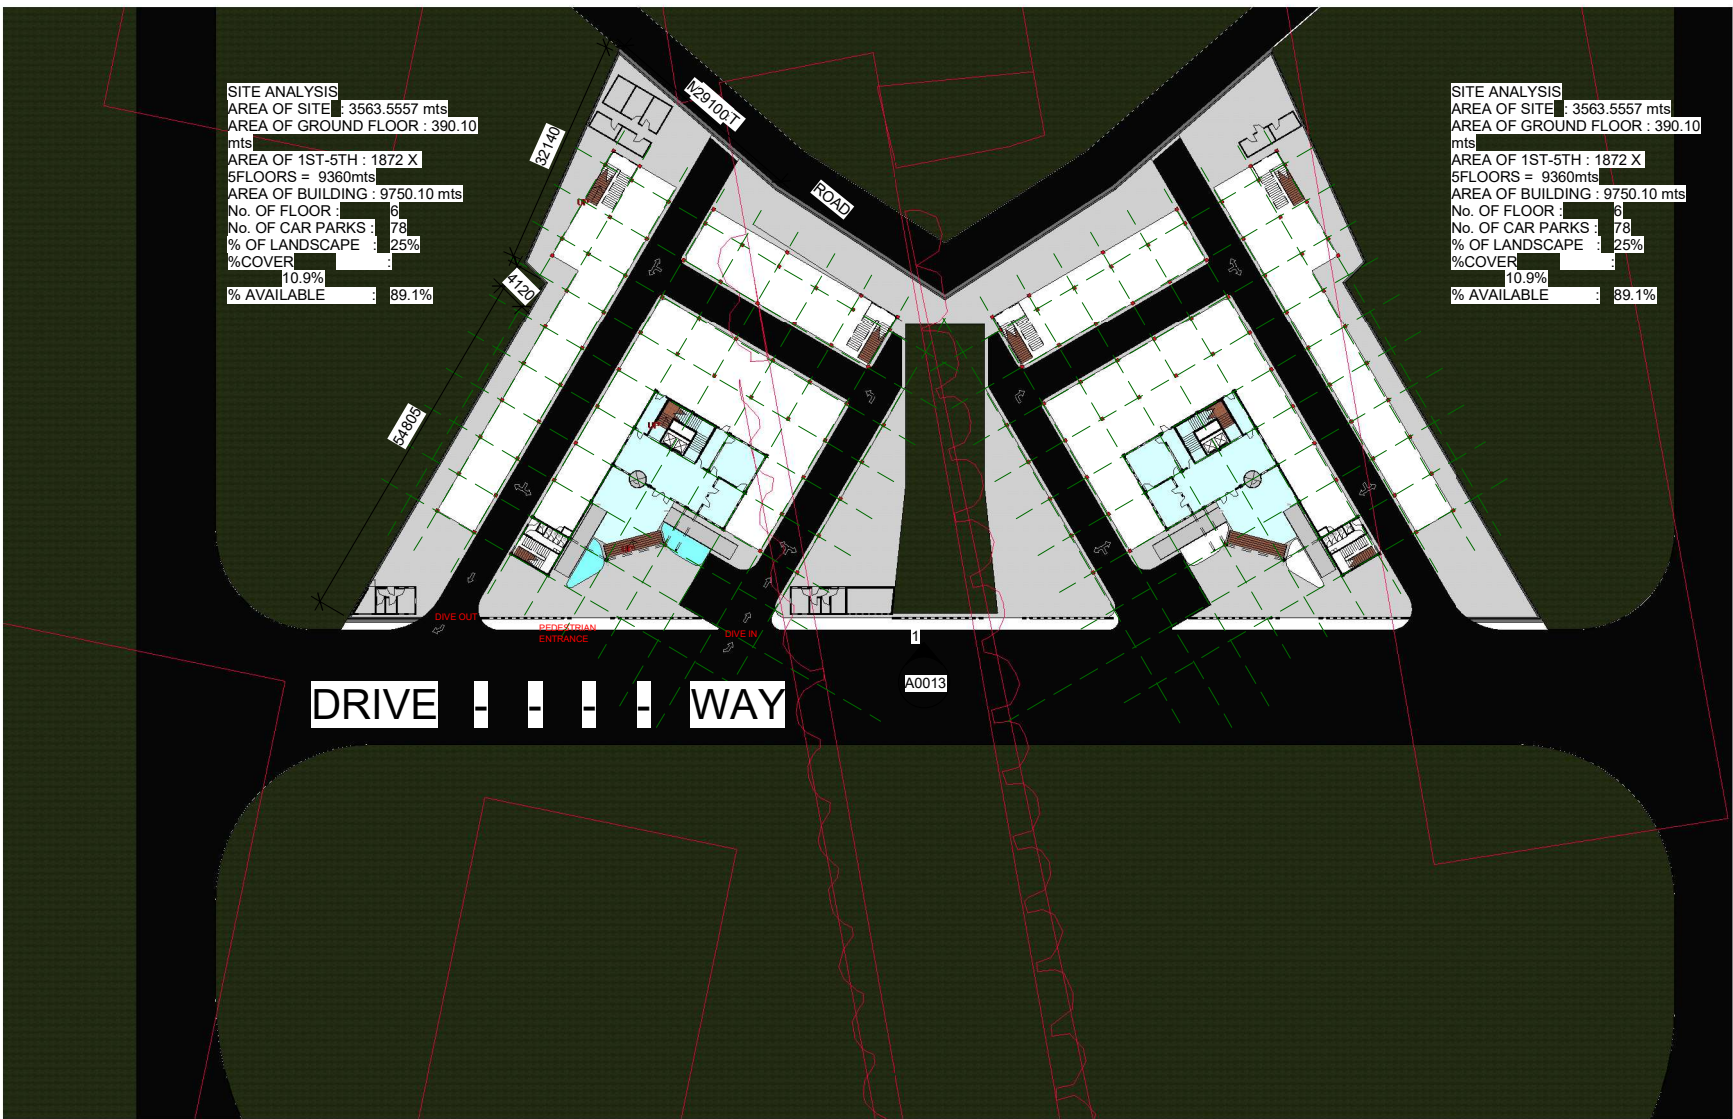


Notes	TITTLE	NAME	PRESENTATION FLOOR PLAN
	PROJECT : PORT OF BEIRUT THE CITY FOCAL POINT	IRO-IDORO	
		A0004	IND 502 T.PROF.DR. EHSAN REZA

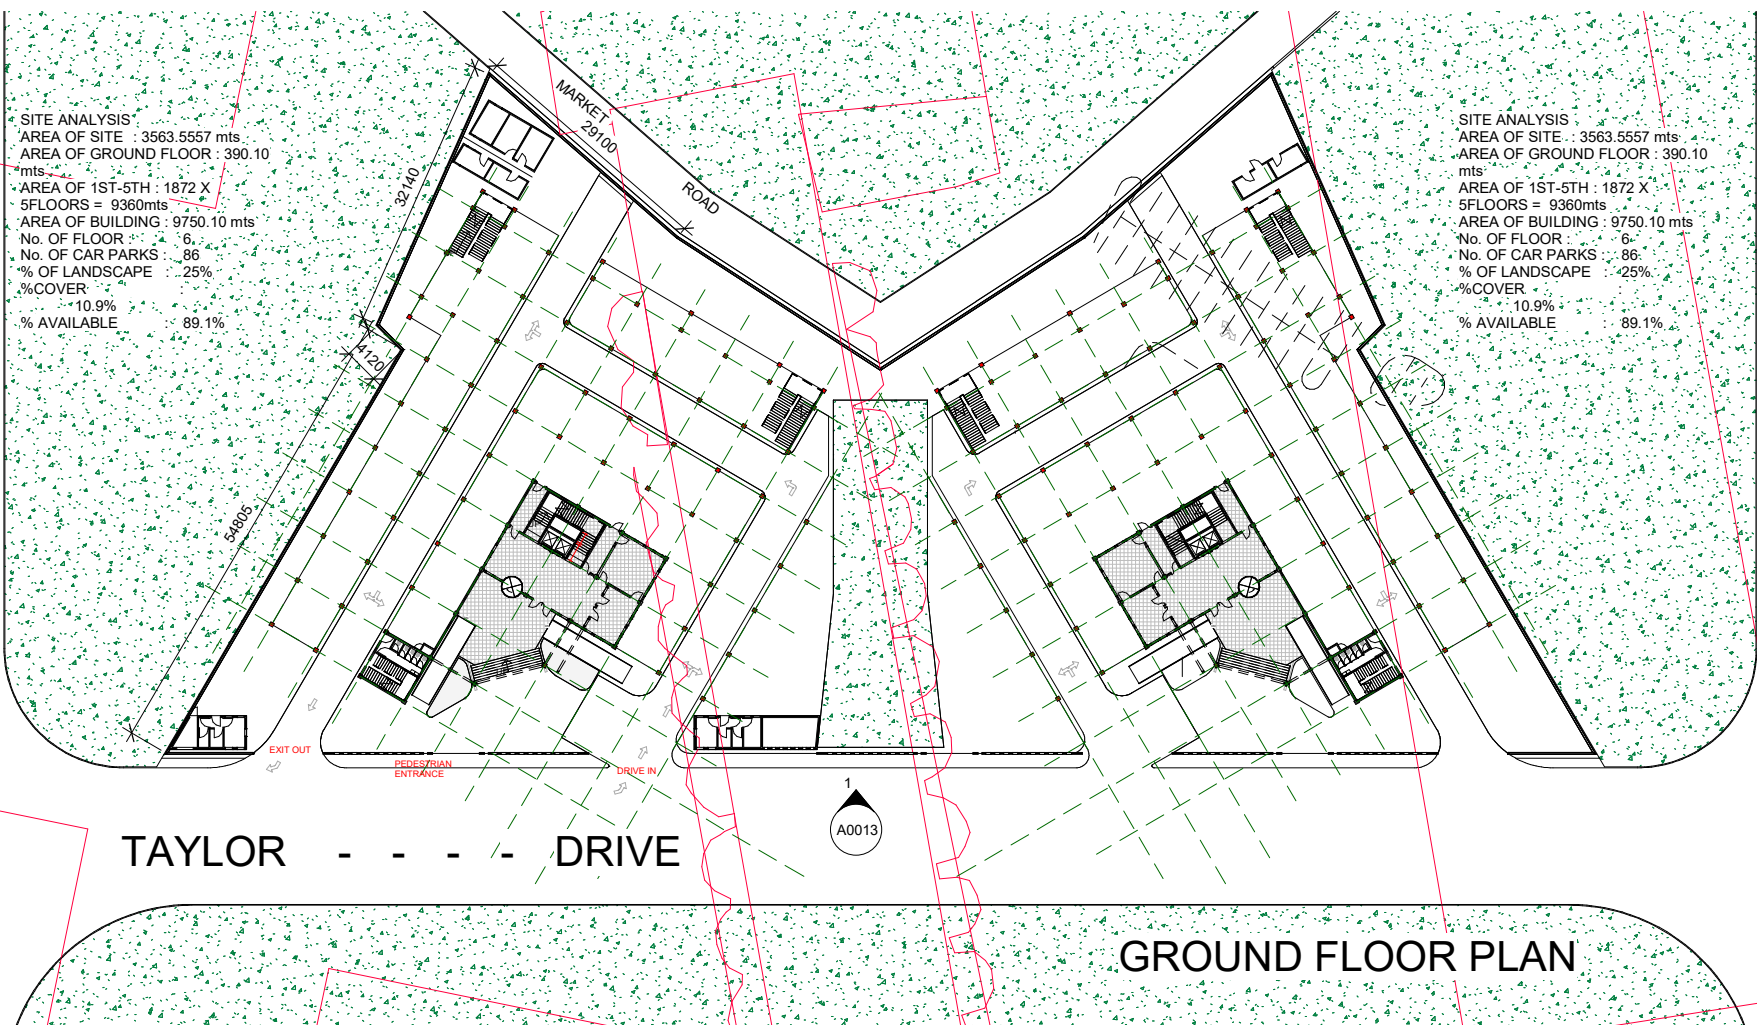




Notes		TITTLE		NAME	
		PROJECT : PORT OF BEIRUT THE CITY FOCAL POINT		DETAILED FLOOR PLAN	
				IRO-IDORO	
				A0005 IND 502 T.PROF.DR. EHSAN REZA	

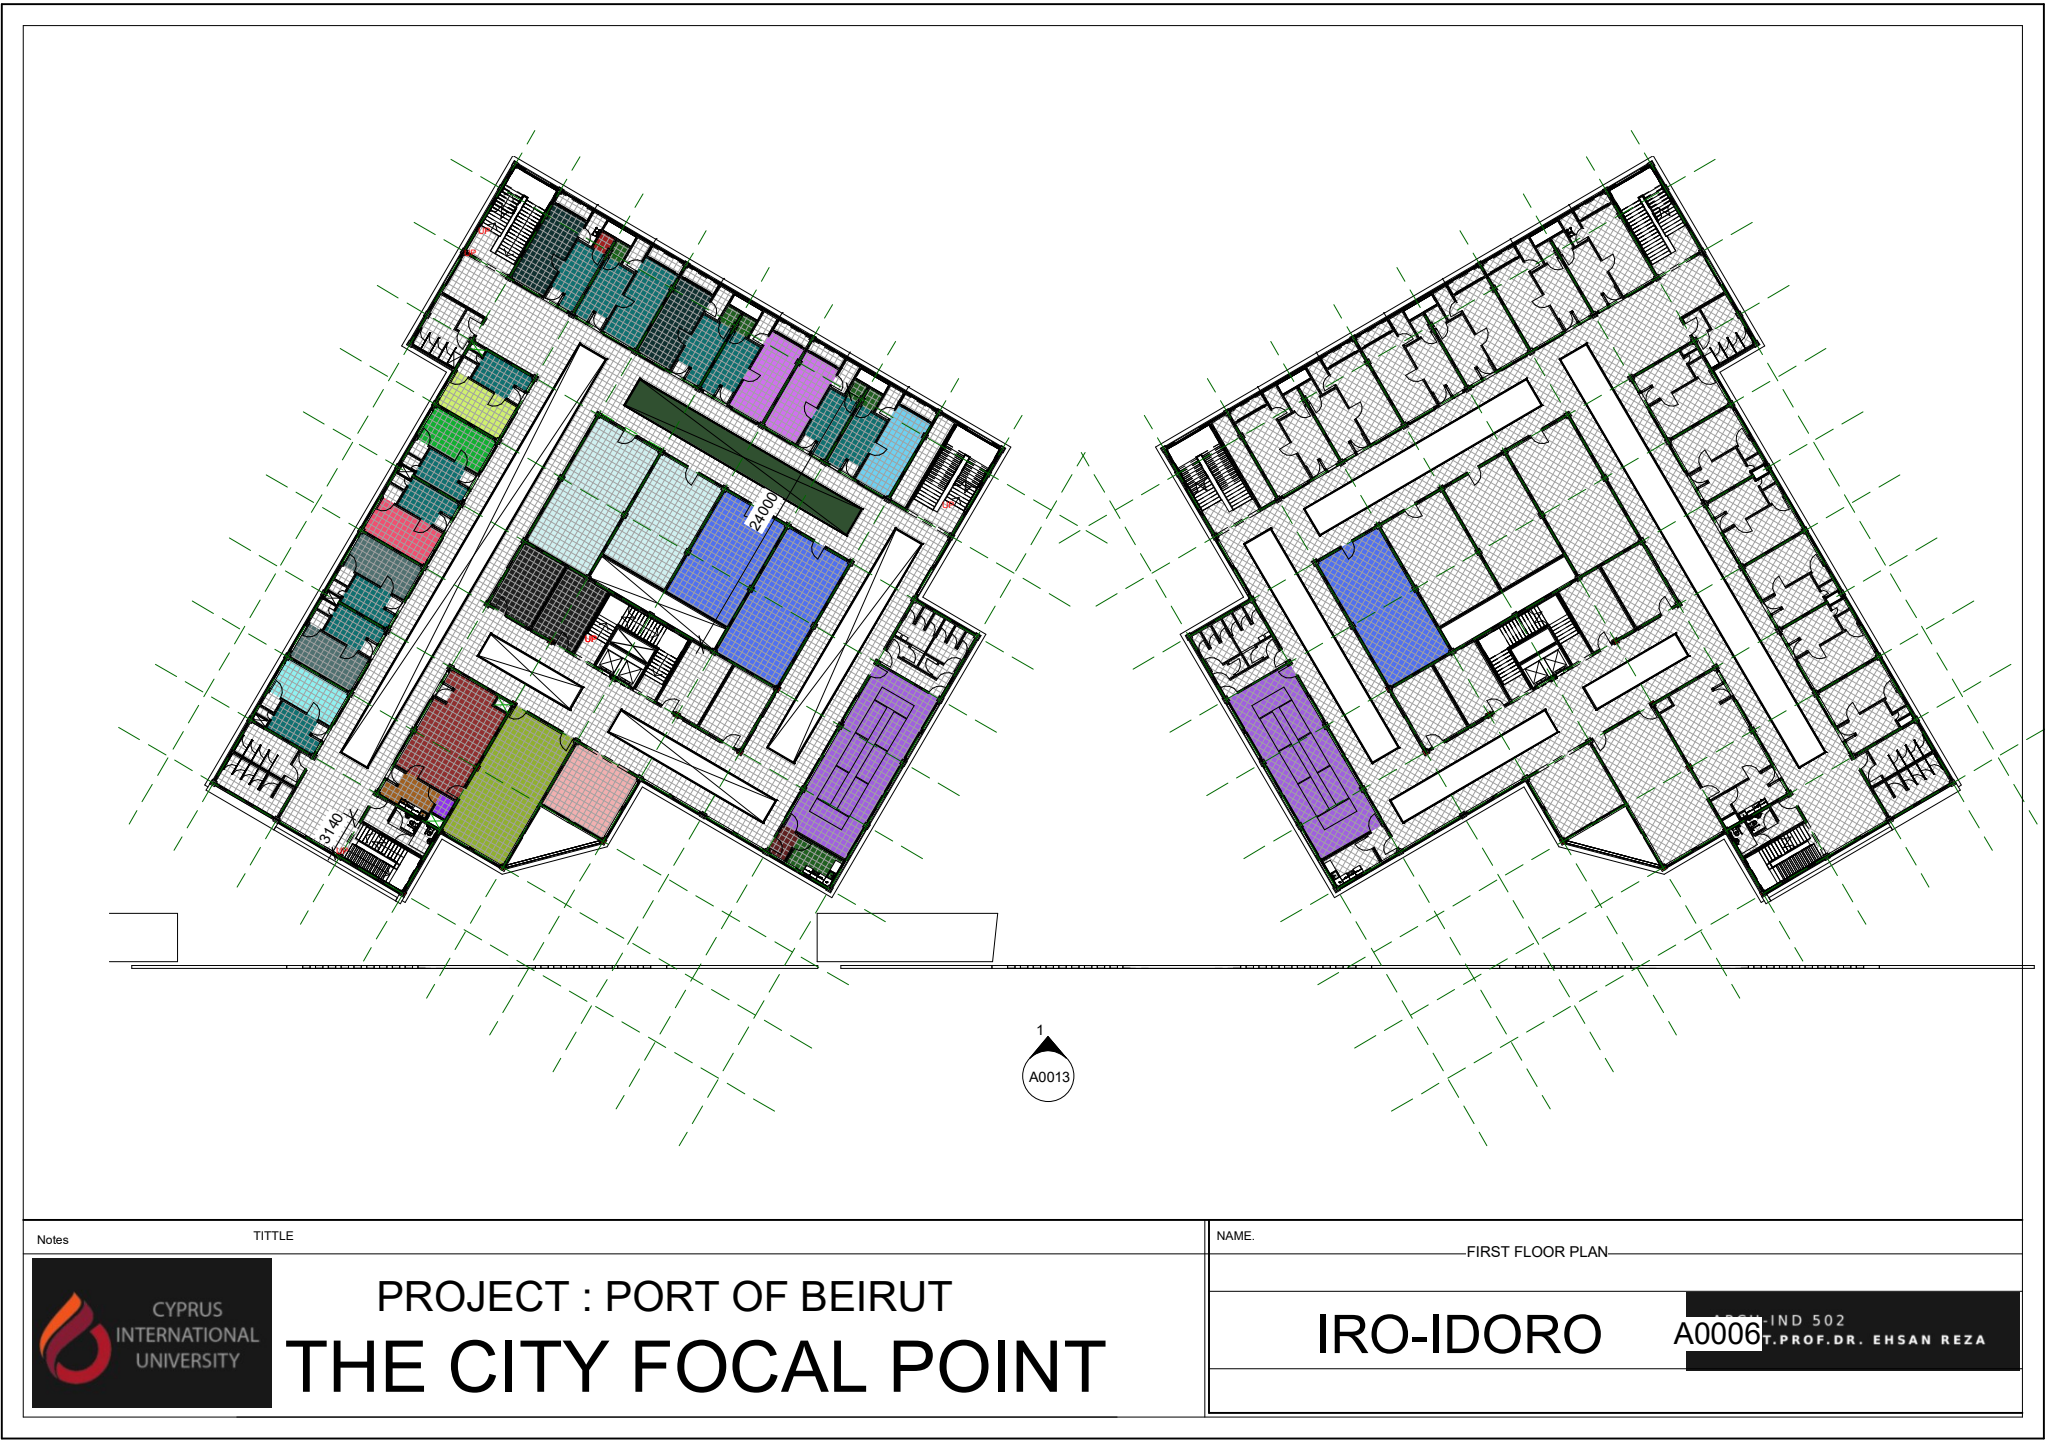

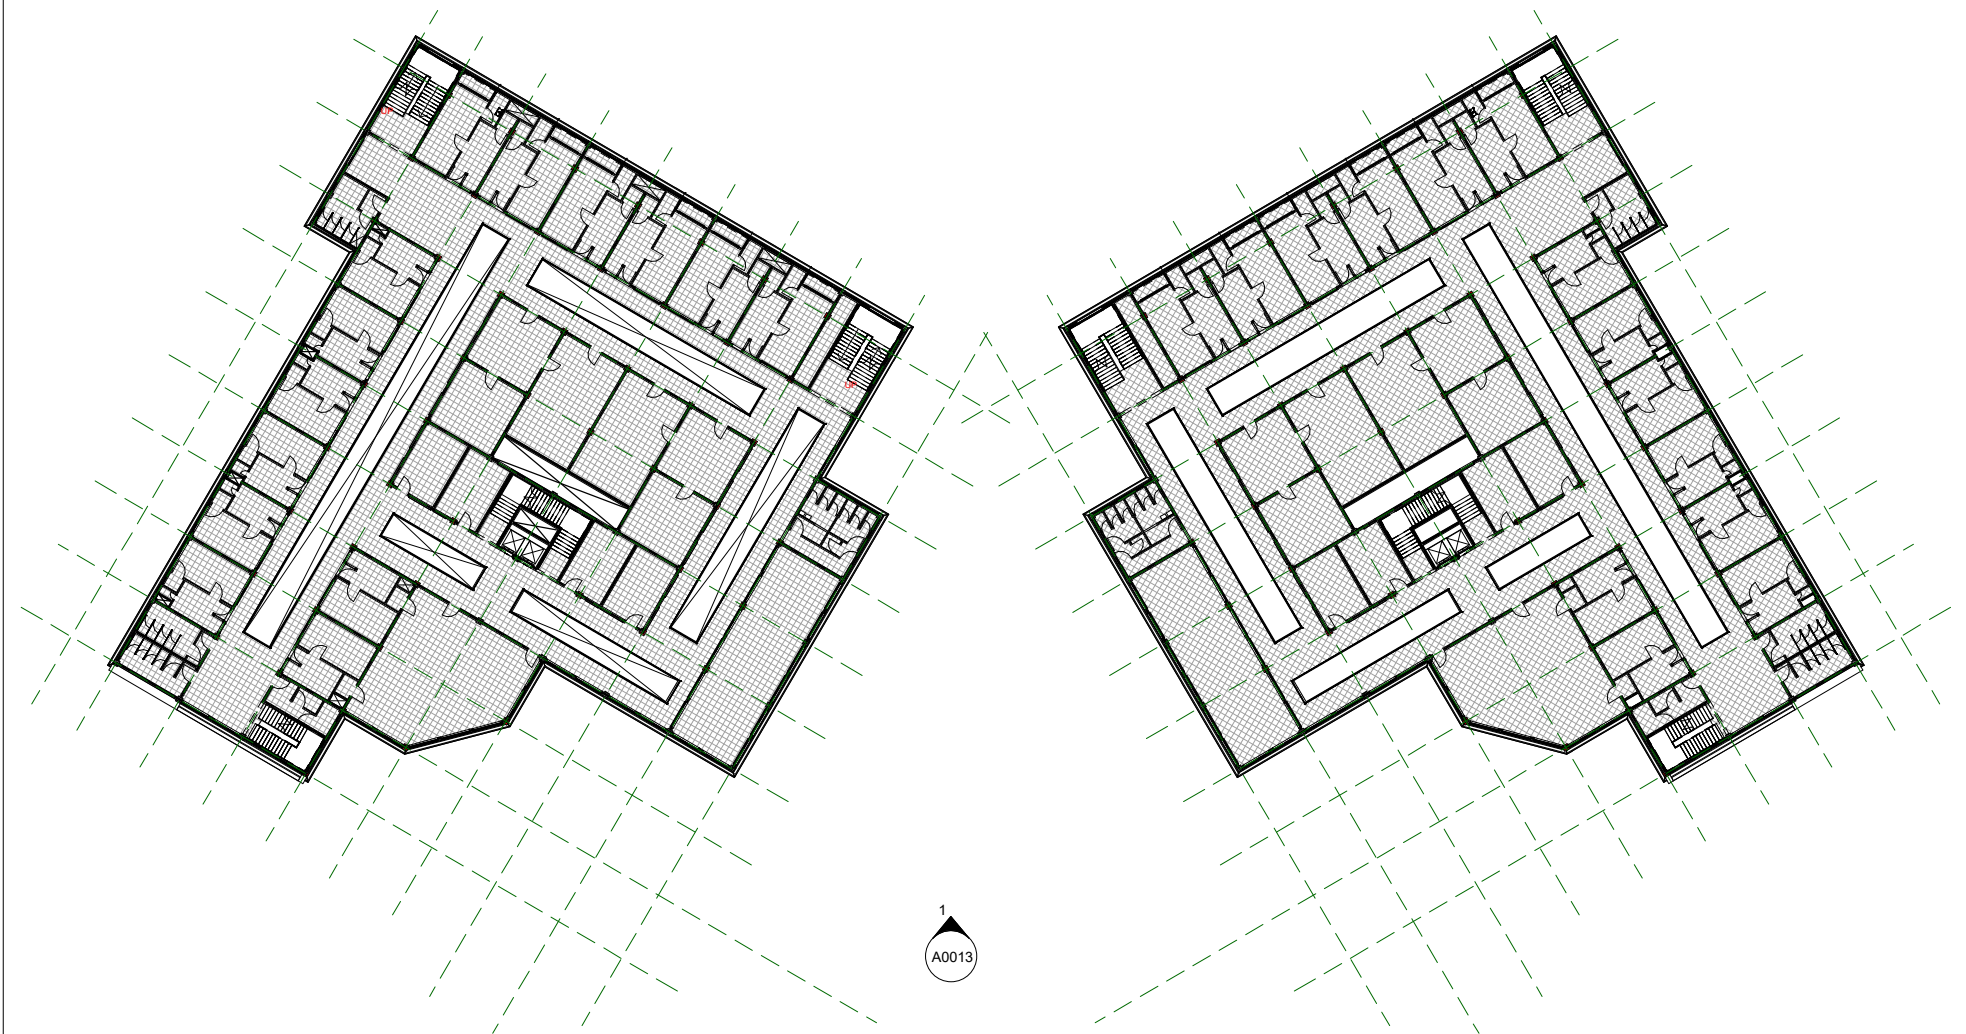

Notes	TITLE	NAME.
	<p>PROJECT : PORT OF BEIRUT</p> <p>THE CITY FOCAL POINT</p>	<p>SECOND FLOOR PLAN</p> <p>IRO-IDORO</p> <p>A0007-IND 502 ASSIST.PROF.DR. EHSAN REZA</p>


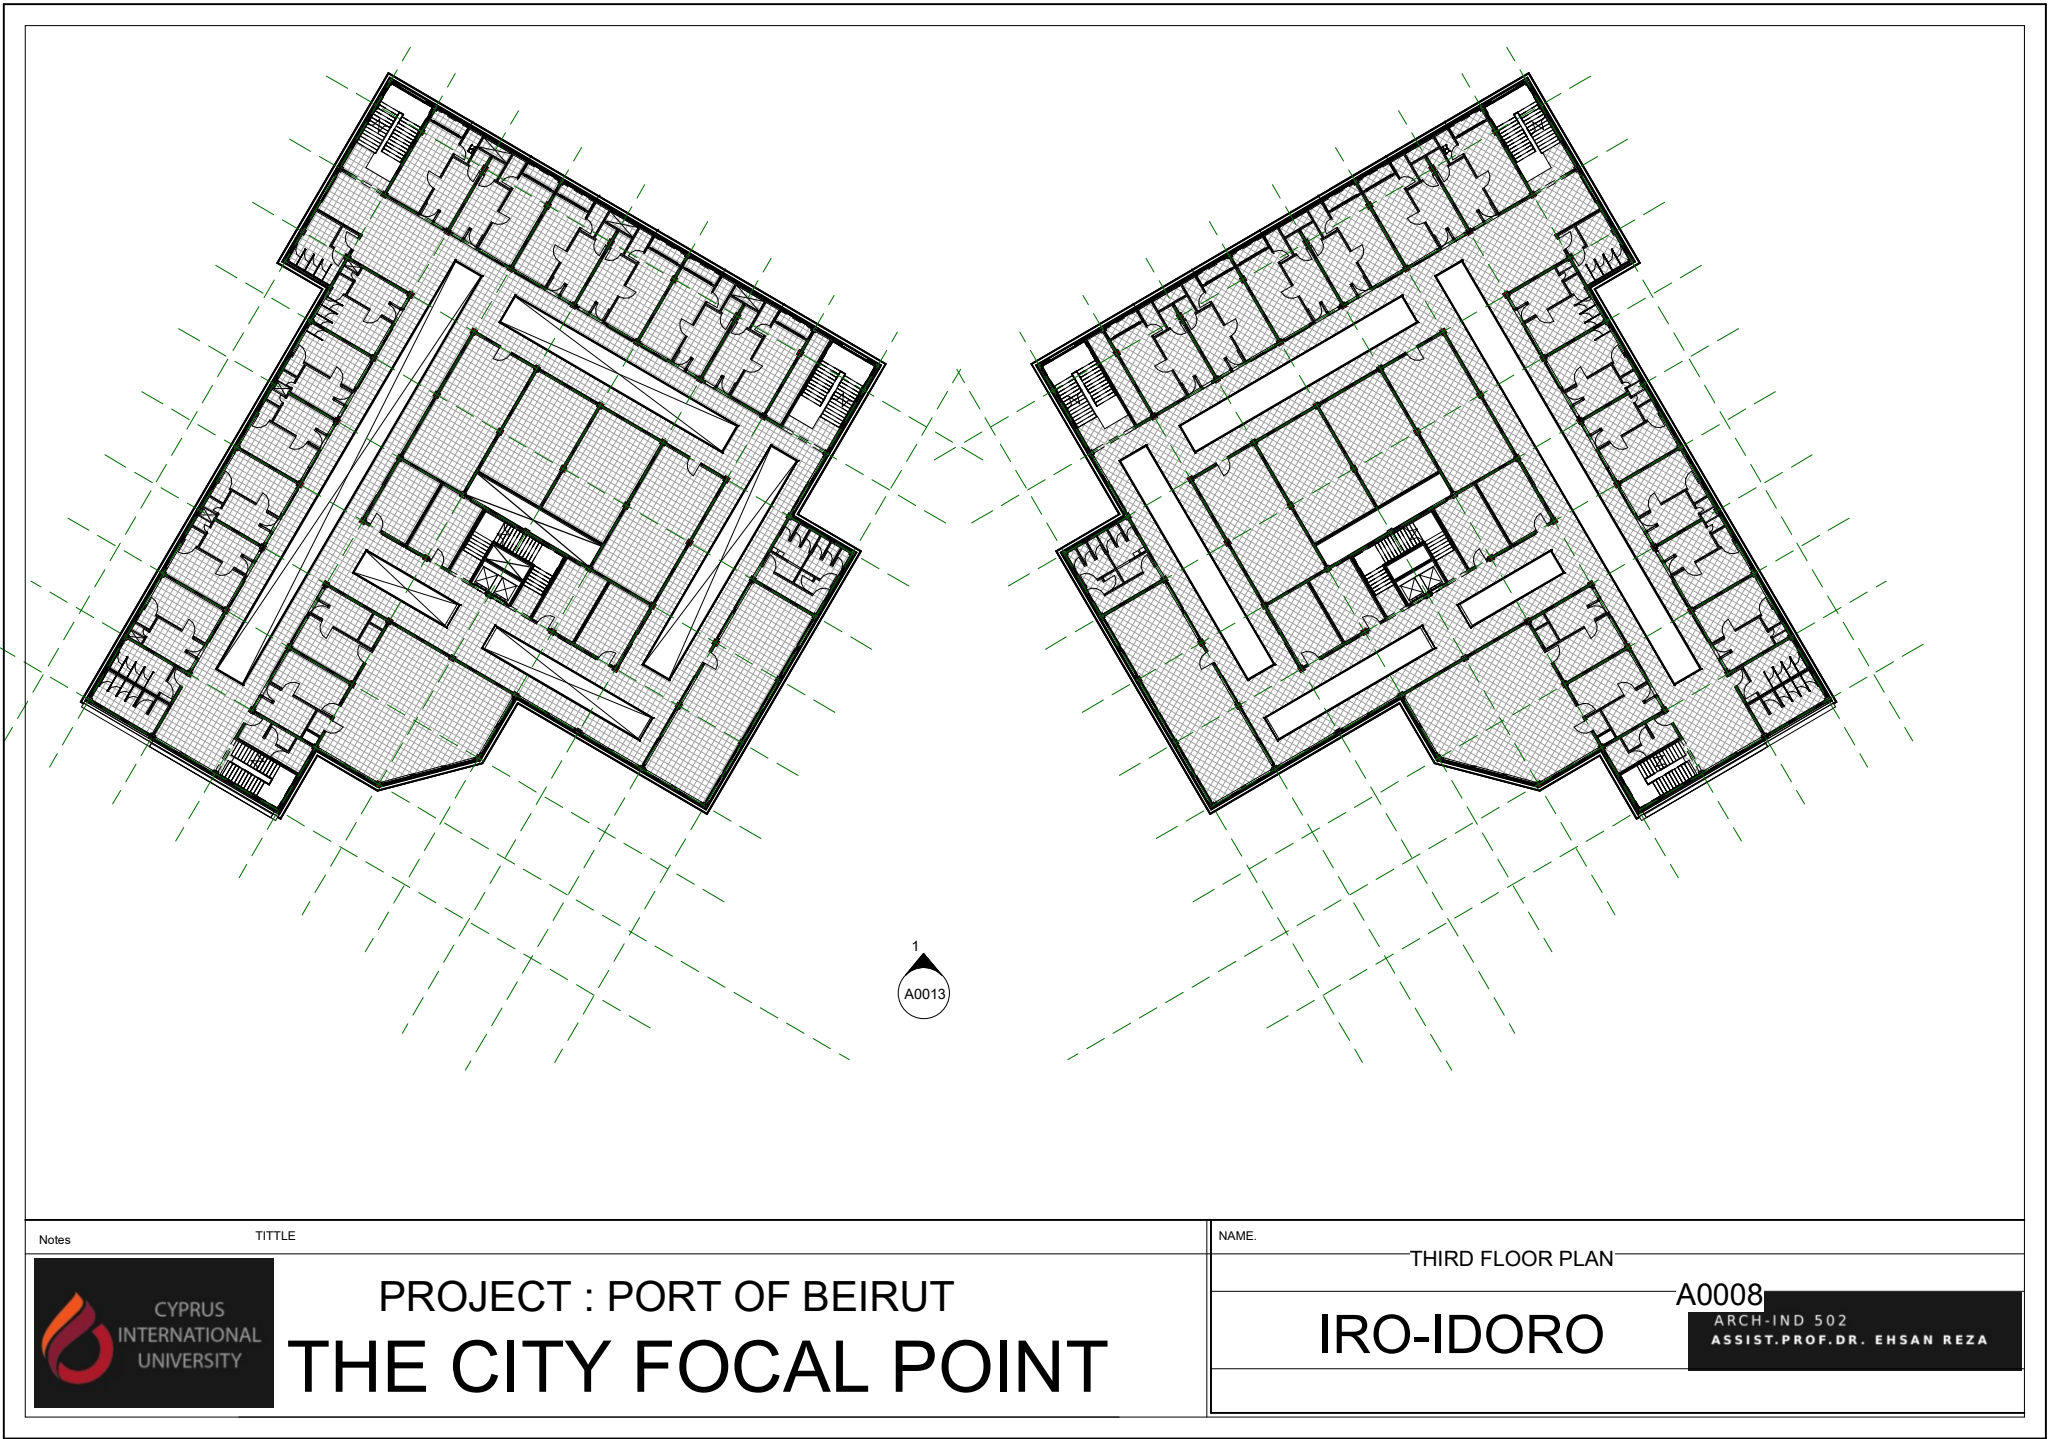


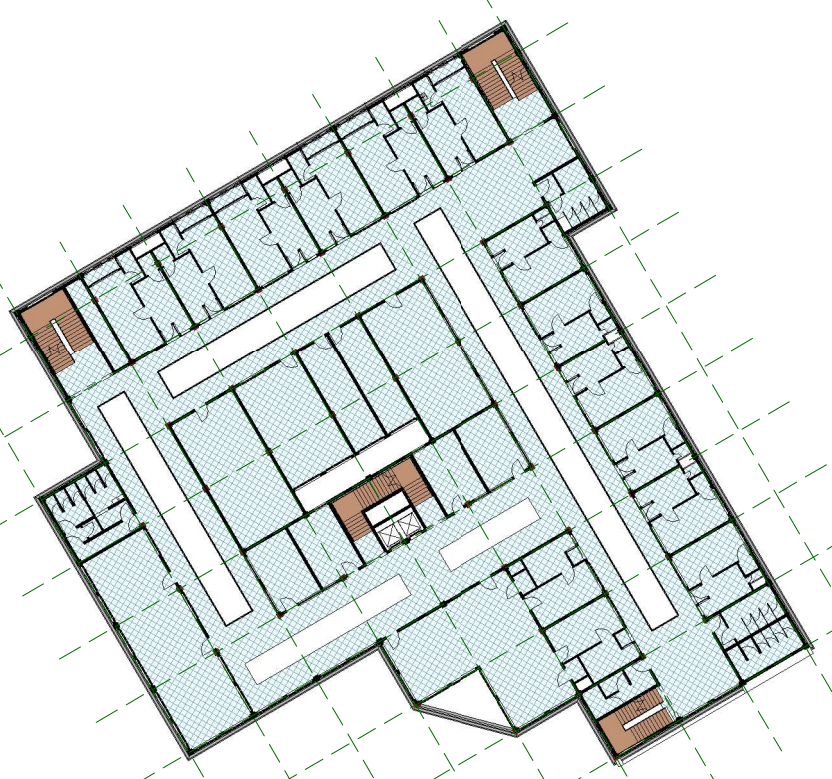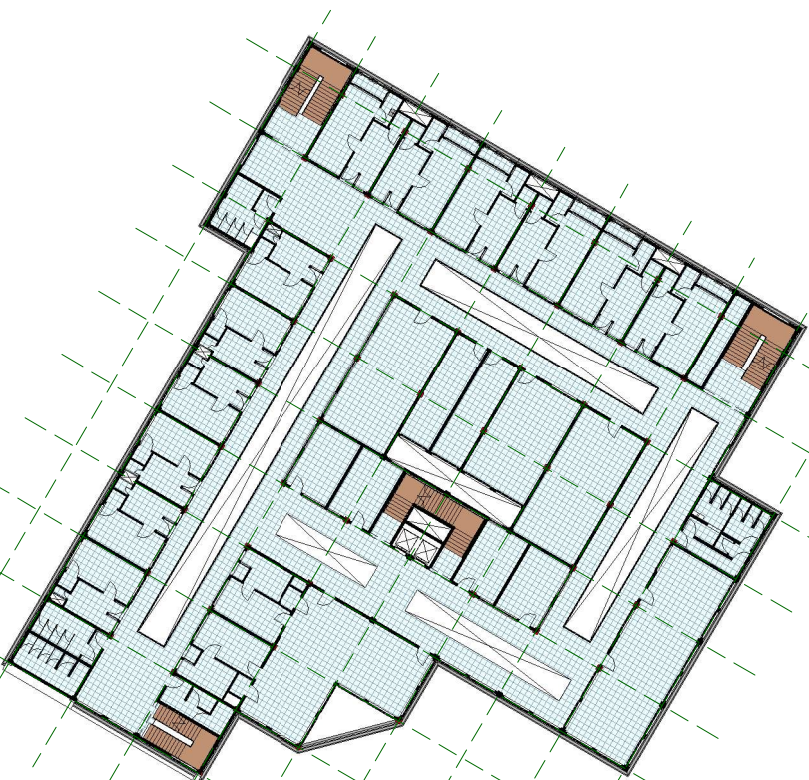

TAX BUILDING FORTH FLOOR PLAN



Notes	TITLE	NAME
	PROJECT : PORT OF BEIRUT THE CITY FOCAL POINT	FORTH FLOOR PLAN
		IRO-IDORO A0009ND 502 ASSIST. PROF. DR. EHSAN REZA

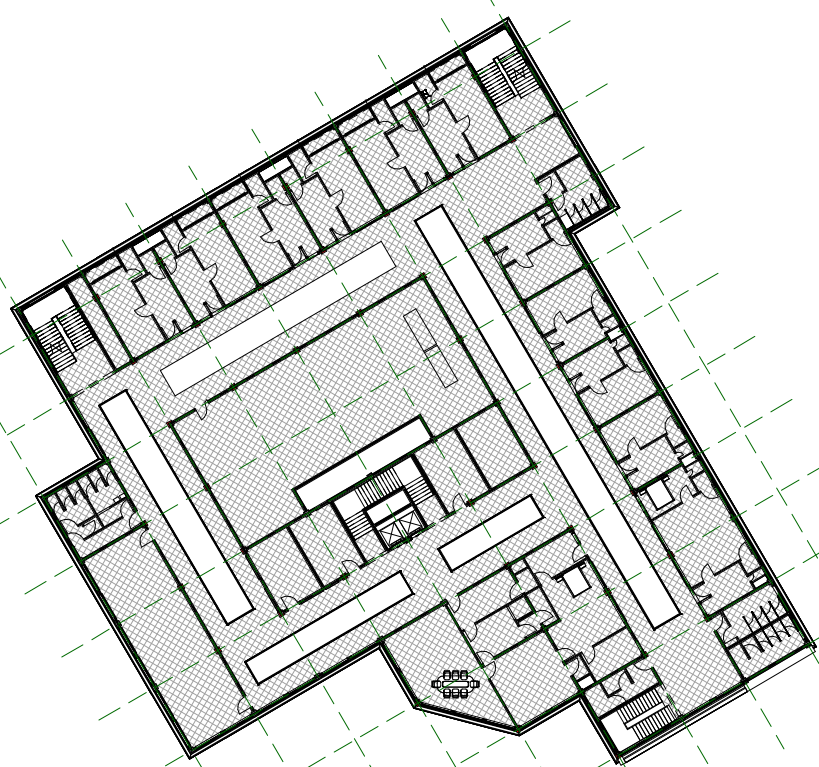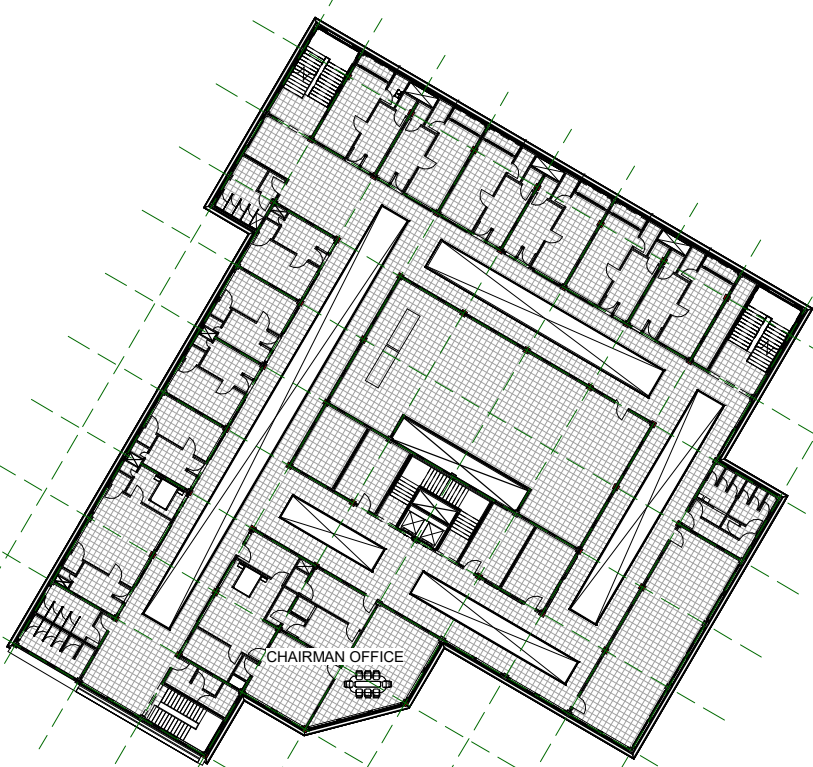

Notes	TITLE	NAME
 CYPRUS INTERNATIONAL UNIVERSITY	PROJECT : PORT OF BEIRUT THE CITY FOCAL POINT	FIFTH FLOOR PLAN IRO-IDORO A001 0 ARCH-IND 502 ASSIST.PROF.DR. EHSAN REZA



Notes

TITLE




PROJECT : PORT OF BEIRUT
THE CITY FOCAL POINT

NAME

ELEVATION

IRO-IDORO

A0011ND 502
ASSIST.PROF.DR. EHSAN REZA

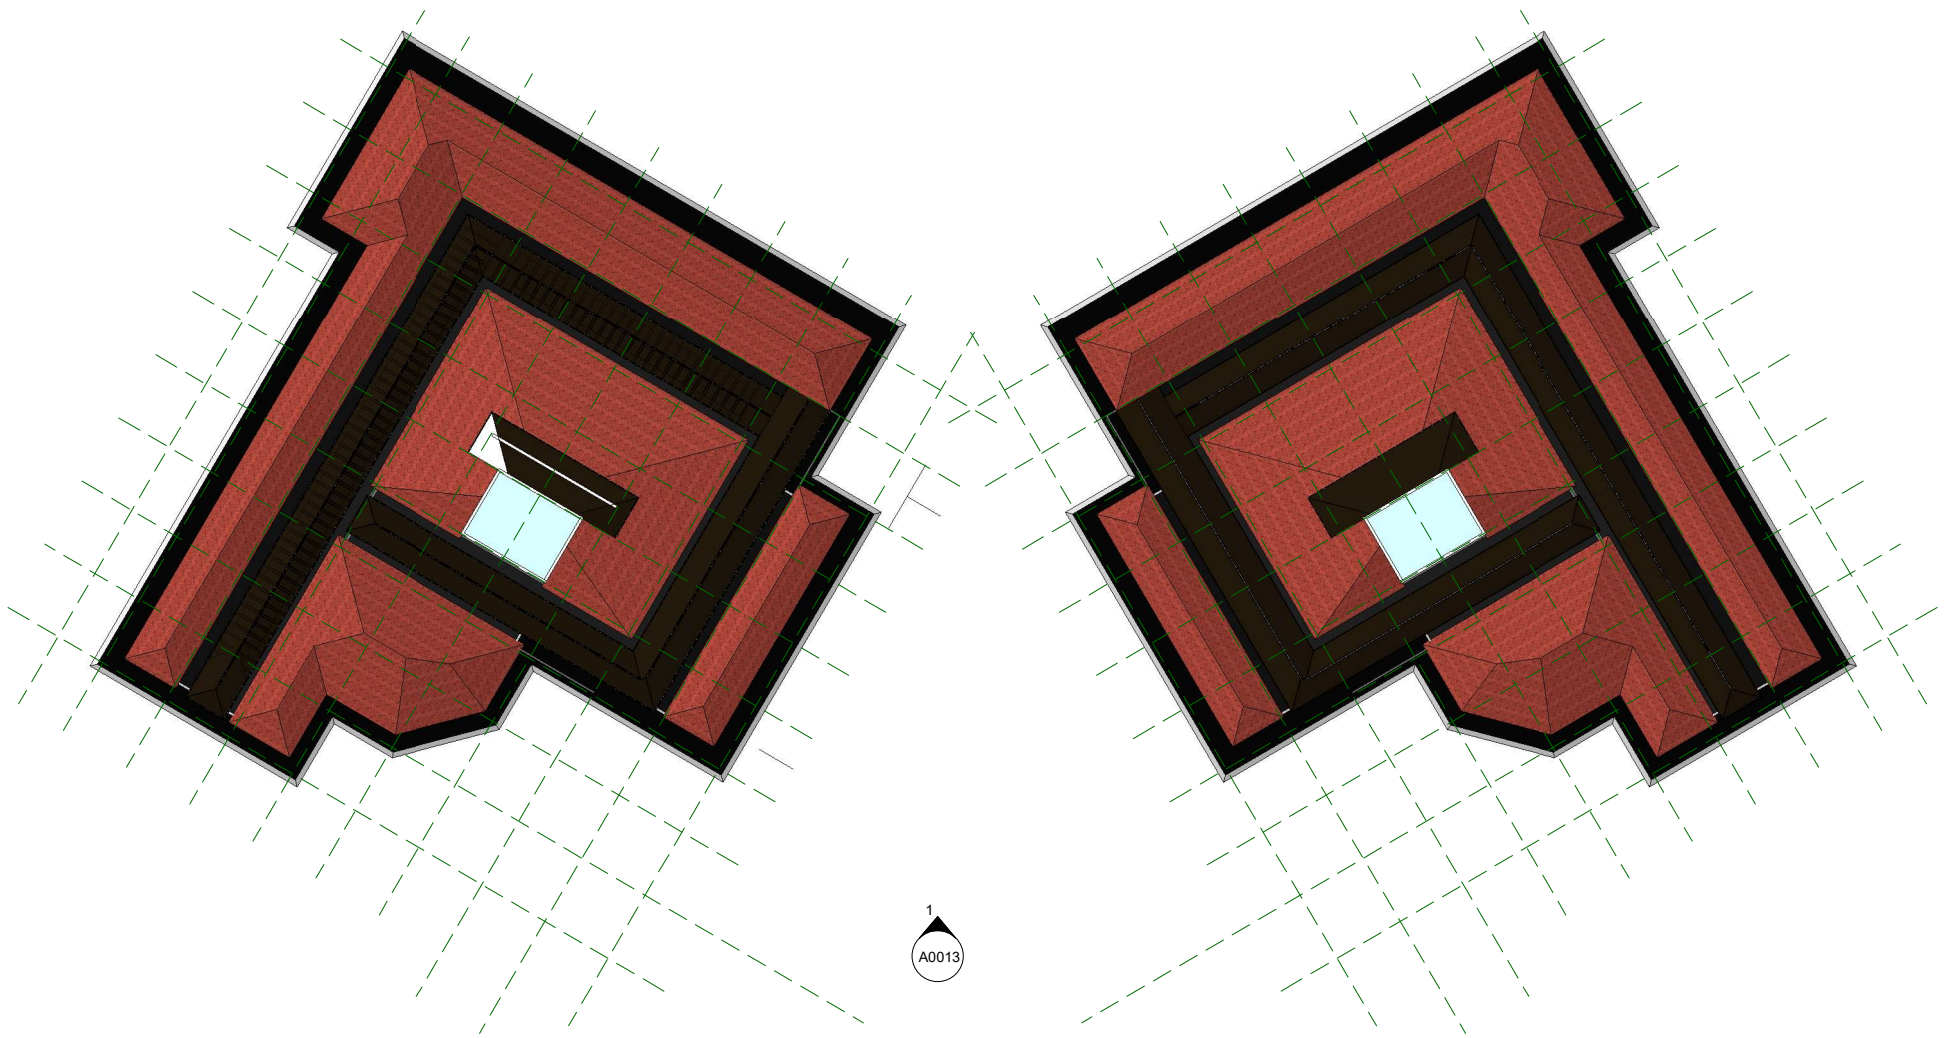

Notes

TITTLE



CYPRUS
INTERNATIONAL
UNIVERSITY

PROJECT : PORT OF BEIRUT
THE CITY FOCAL POINT

NAME.

ROOF

IRO-IDORO

A0012

IND 502

ASSIST.PROF.DR. EHSAN REZA



1 Elevation 1 - a
1 : 400

Notes

TITLE



PROJECT : PORT OF BEIRUT
THE CITY FOCAL POINT

NAME


SECTION

IRO-IDORO

A0013

IND 502

ASSIST.PROF.DR. EHSAN REZA

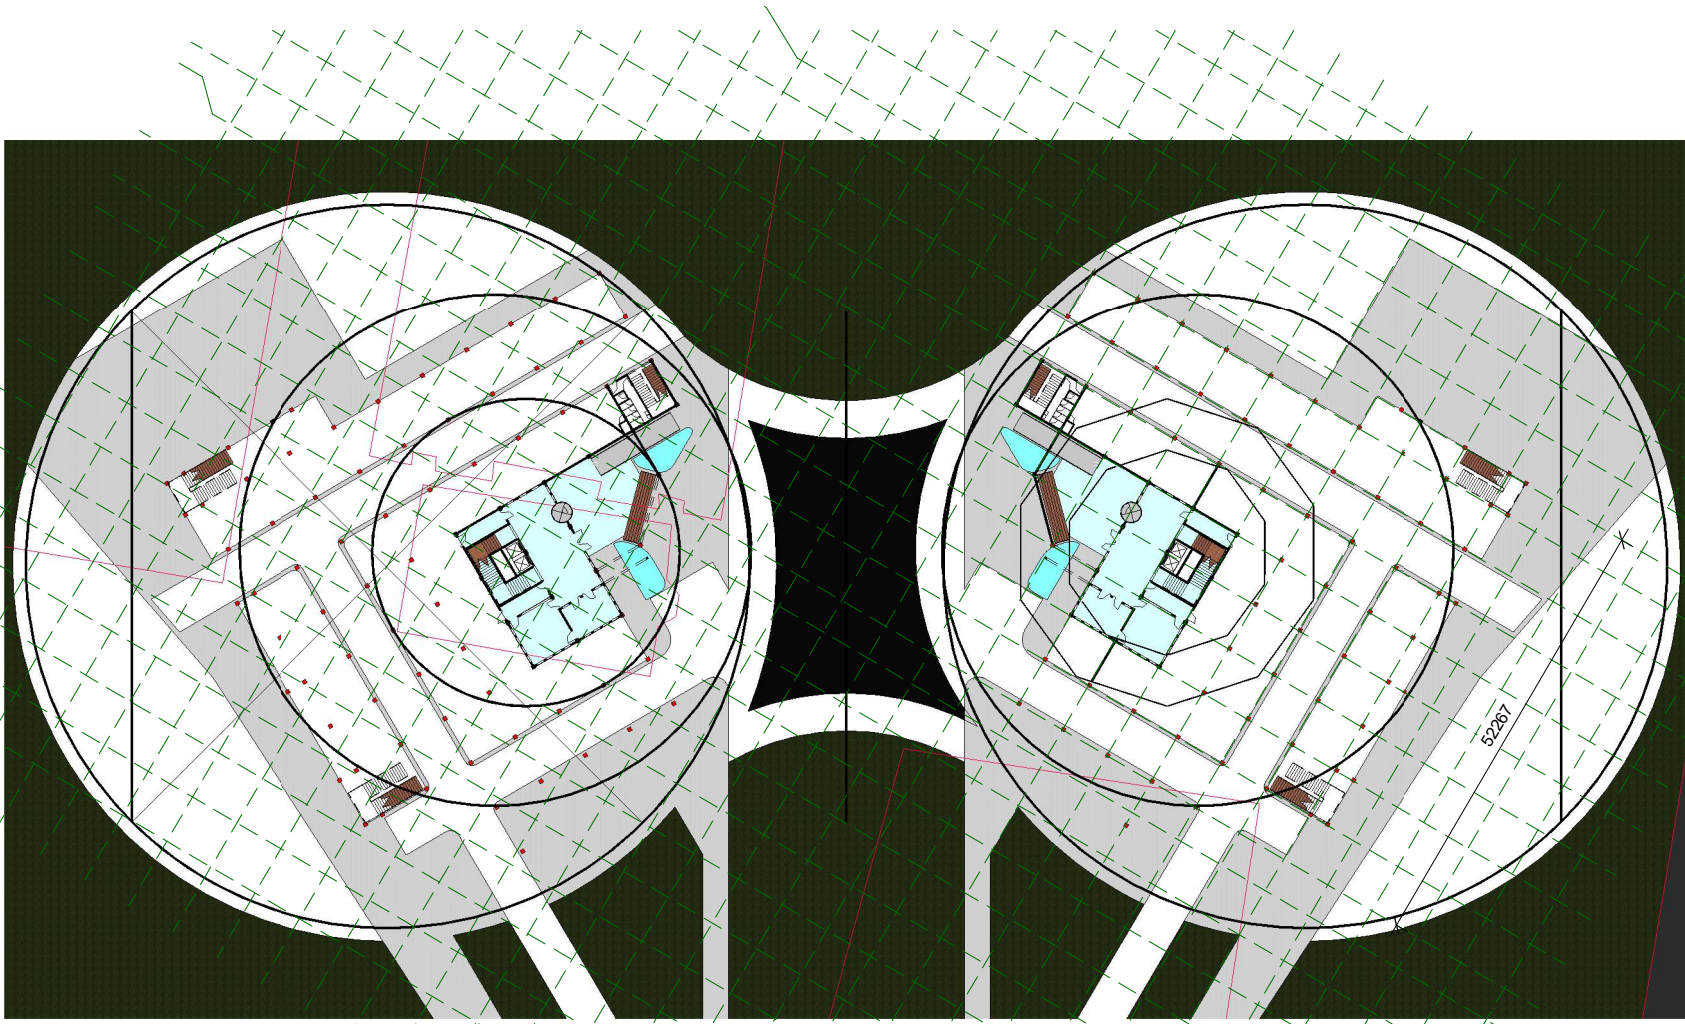

Notes

TITLE



CYPRUS
INTERNATIONAL
UNIVERSITY

PROJECT : PORT OF BEIRUT
THE CITY FOCAL POINT

NAME


SECTION

IRO-IDORO

A0014

IND 502

ASSIST.PROF.DR. EHSAN REZA

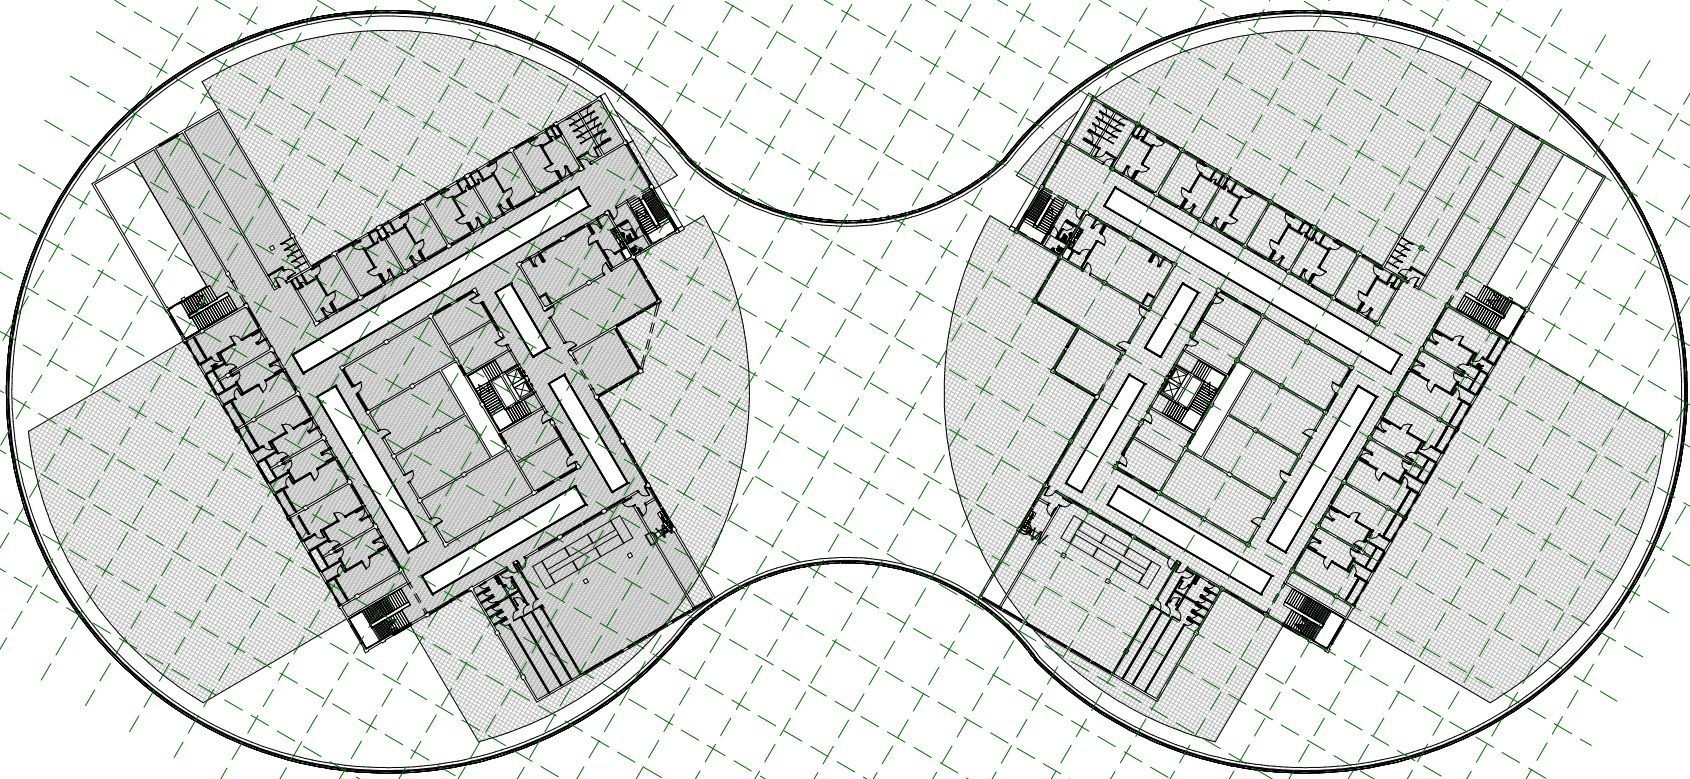

Notes

TITLE



CYPRUS
INTERNATIONAL
UNIVERSITY

PROJECT : PORT OF BEIRUT
THE CITY FOCAL POINT

NAME


SECTION

IRO-IDORO

A0015

IND 502

ASSIST.PROF.DR. EHSAN REZA

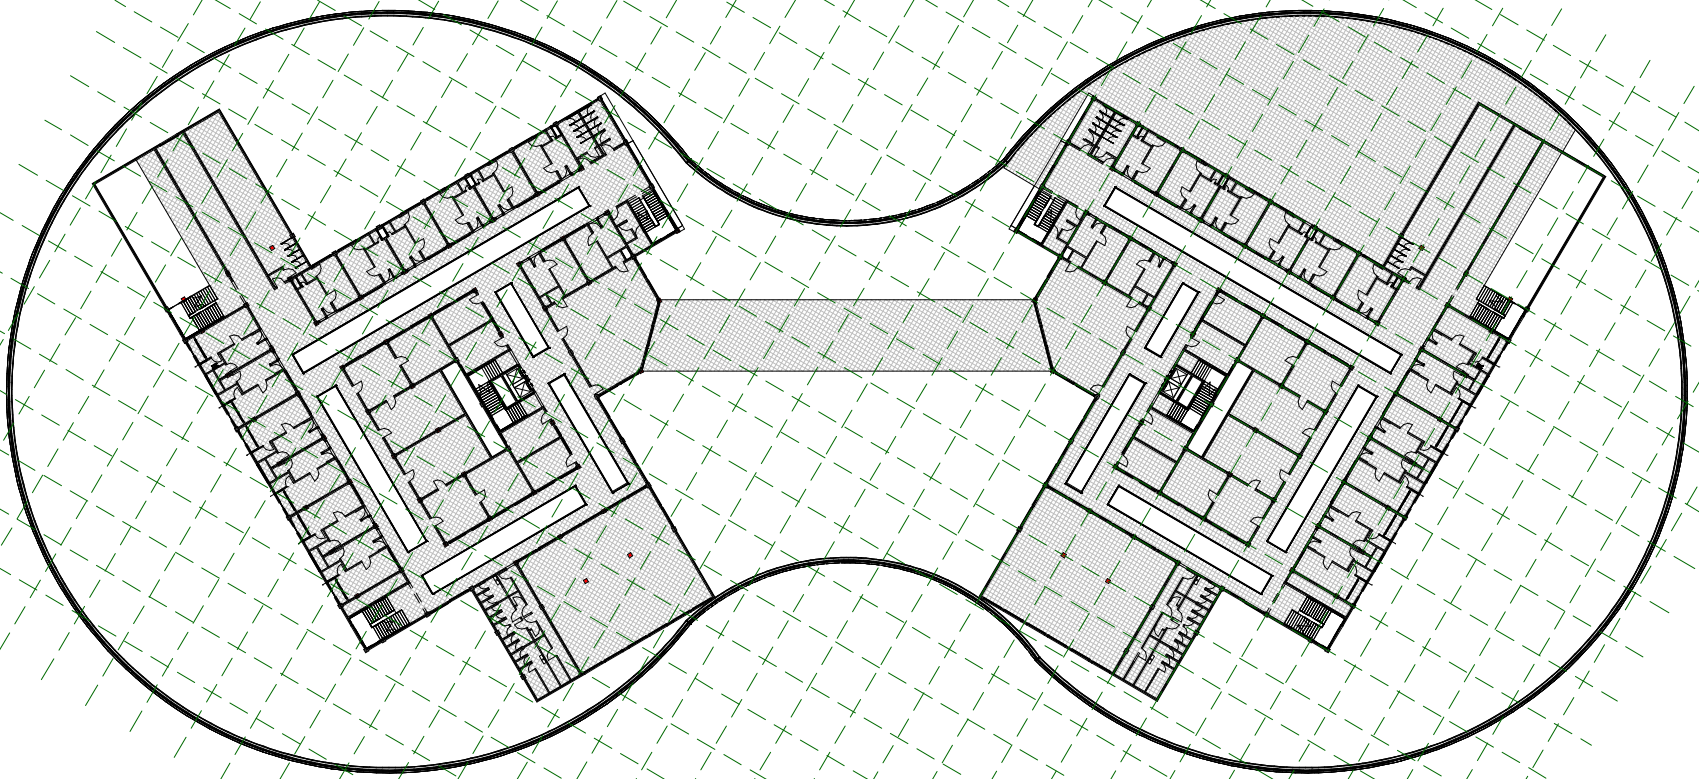

Notes

TITLE



PROJECT : PORT OF BEIRUT
THE CITY FOCAL POINT

NAME


SECTION

IRO-IDORO

A0016

IND 502

ASSIST.PROF.DR. EHSAN REZA

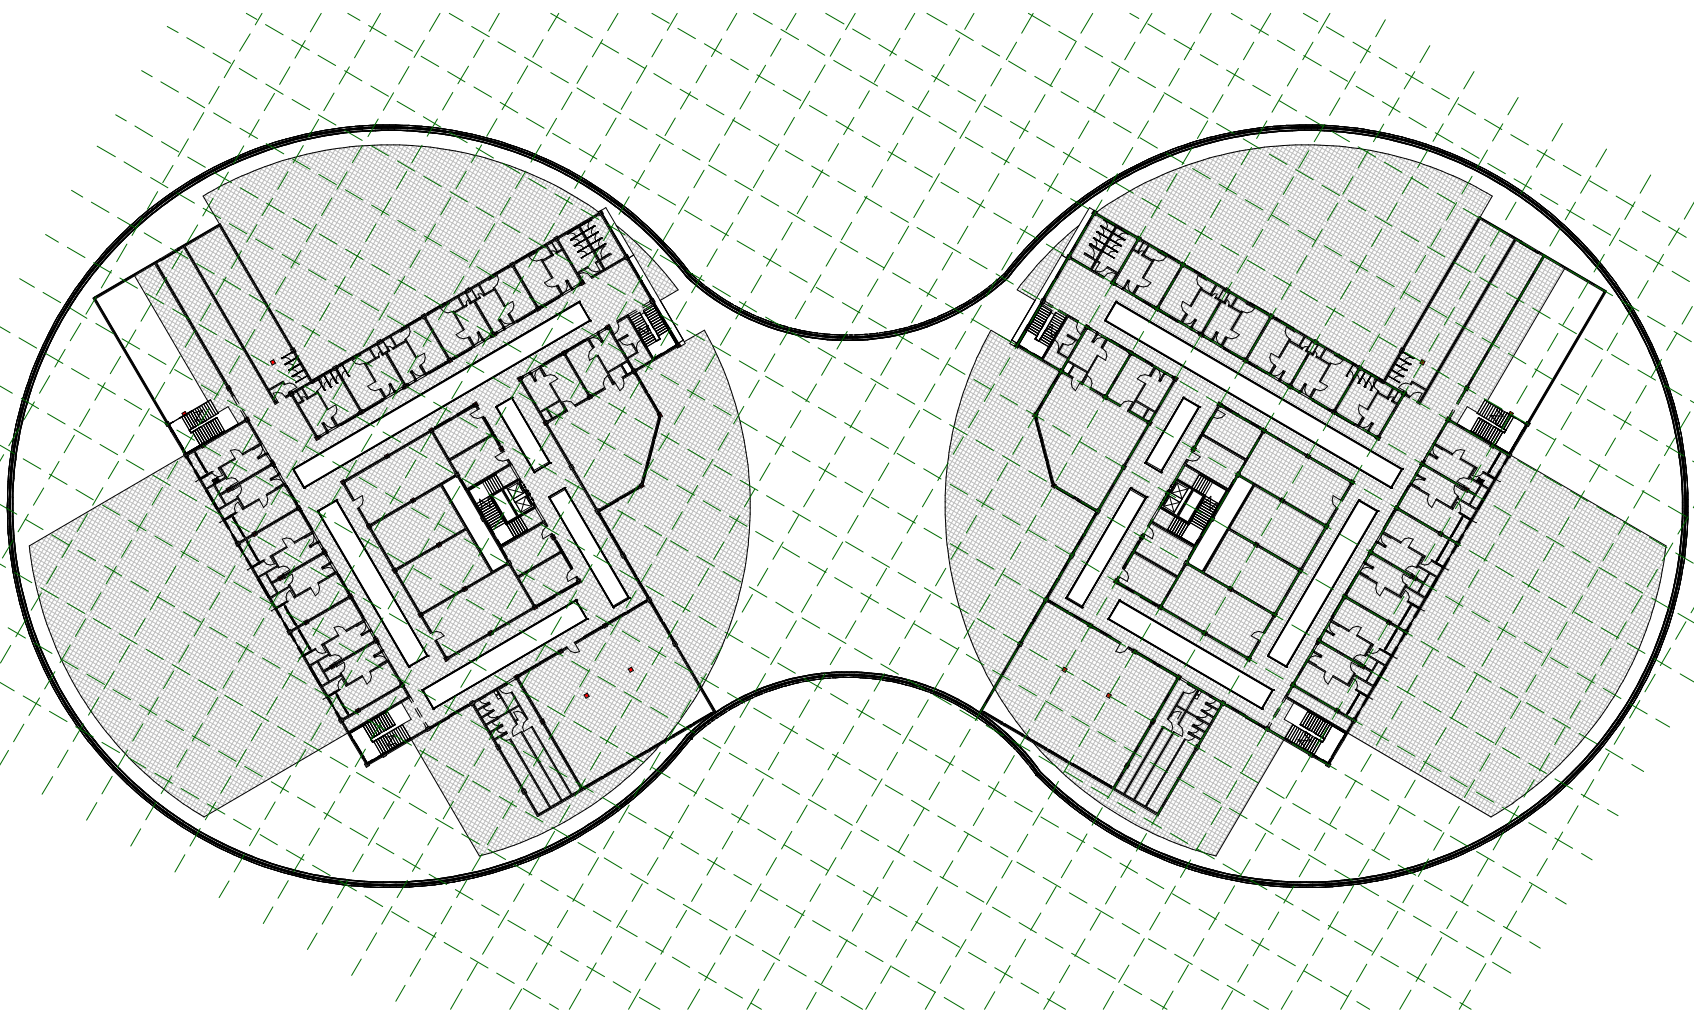

Notes

TITLE



PROJECT : PORT OF BEIRUT
THE CITY FOCAL POINT

NAME


THIRD FLOOR

IRO-IDORO

A0017

IND 502

ASSIST.PROF.DR. EHSAN REZA

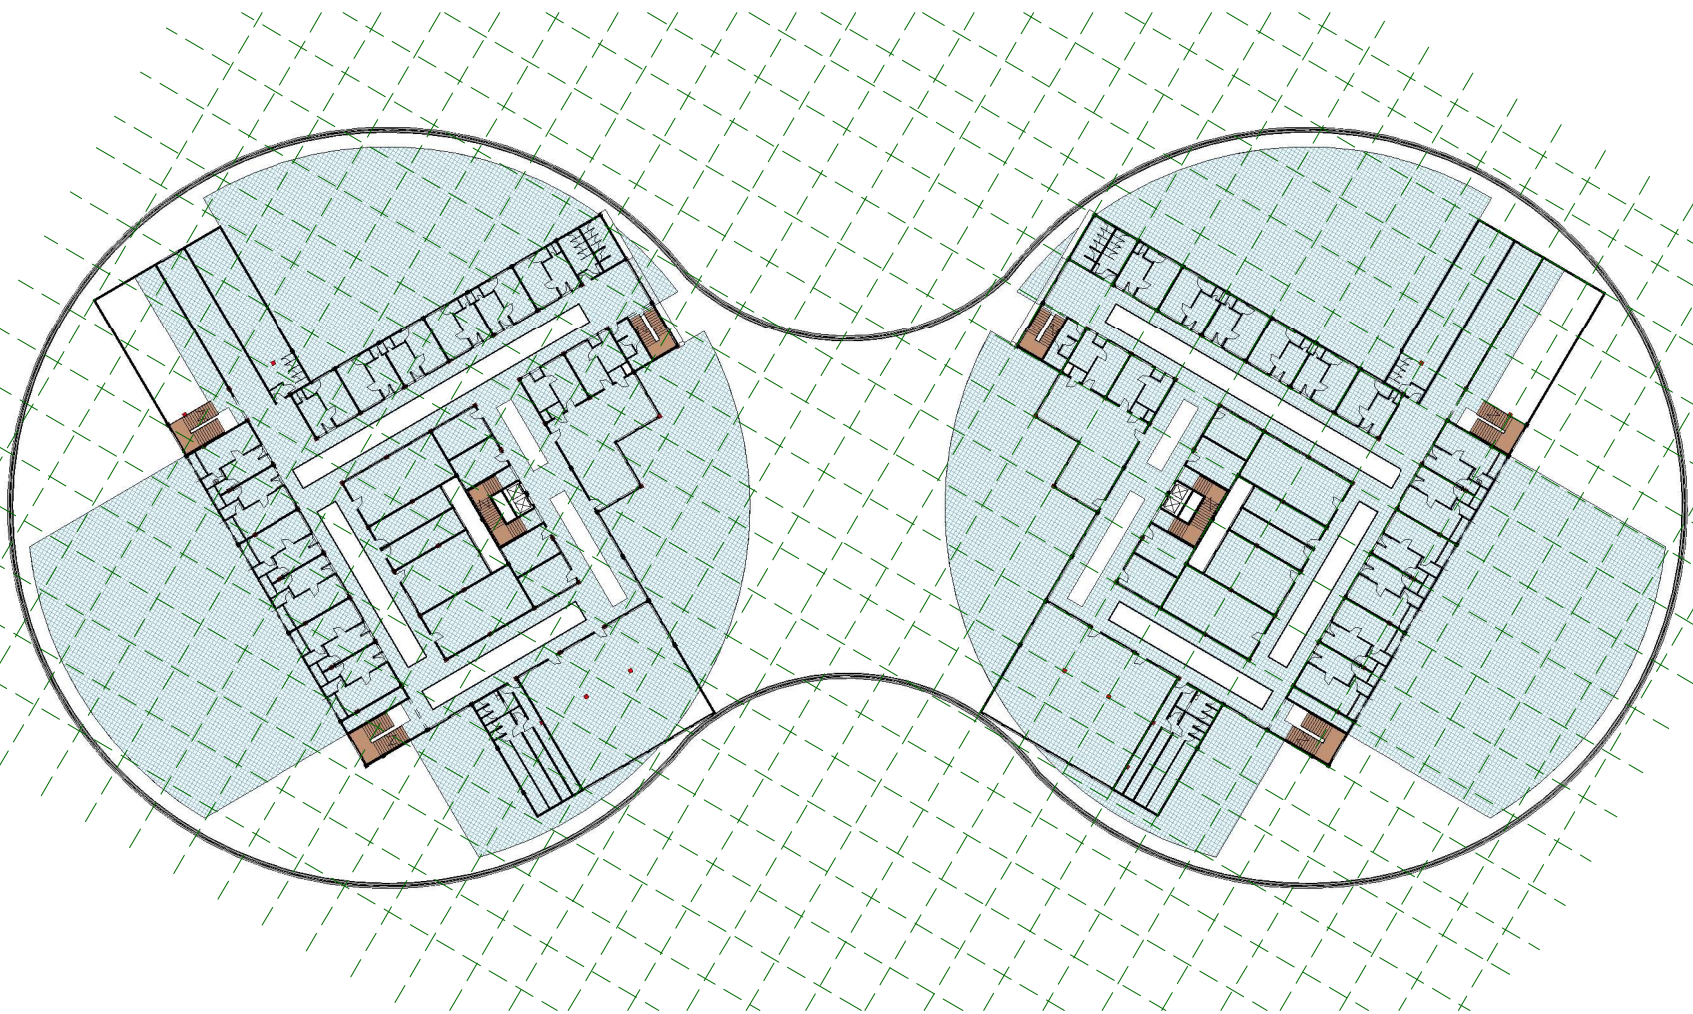

Notes

TITLE



PROJECT : PORT OF BEIRUT
THE CITY FOCAL POINT

NAME


FORTH FLOOR PLAN OFFICE BUILDING

IRO-IDORO

A0018

IND 502

ASSIST.PROF.DR. EHSAN REZA

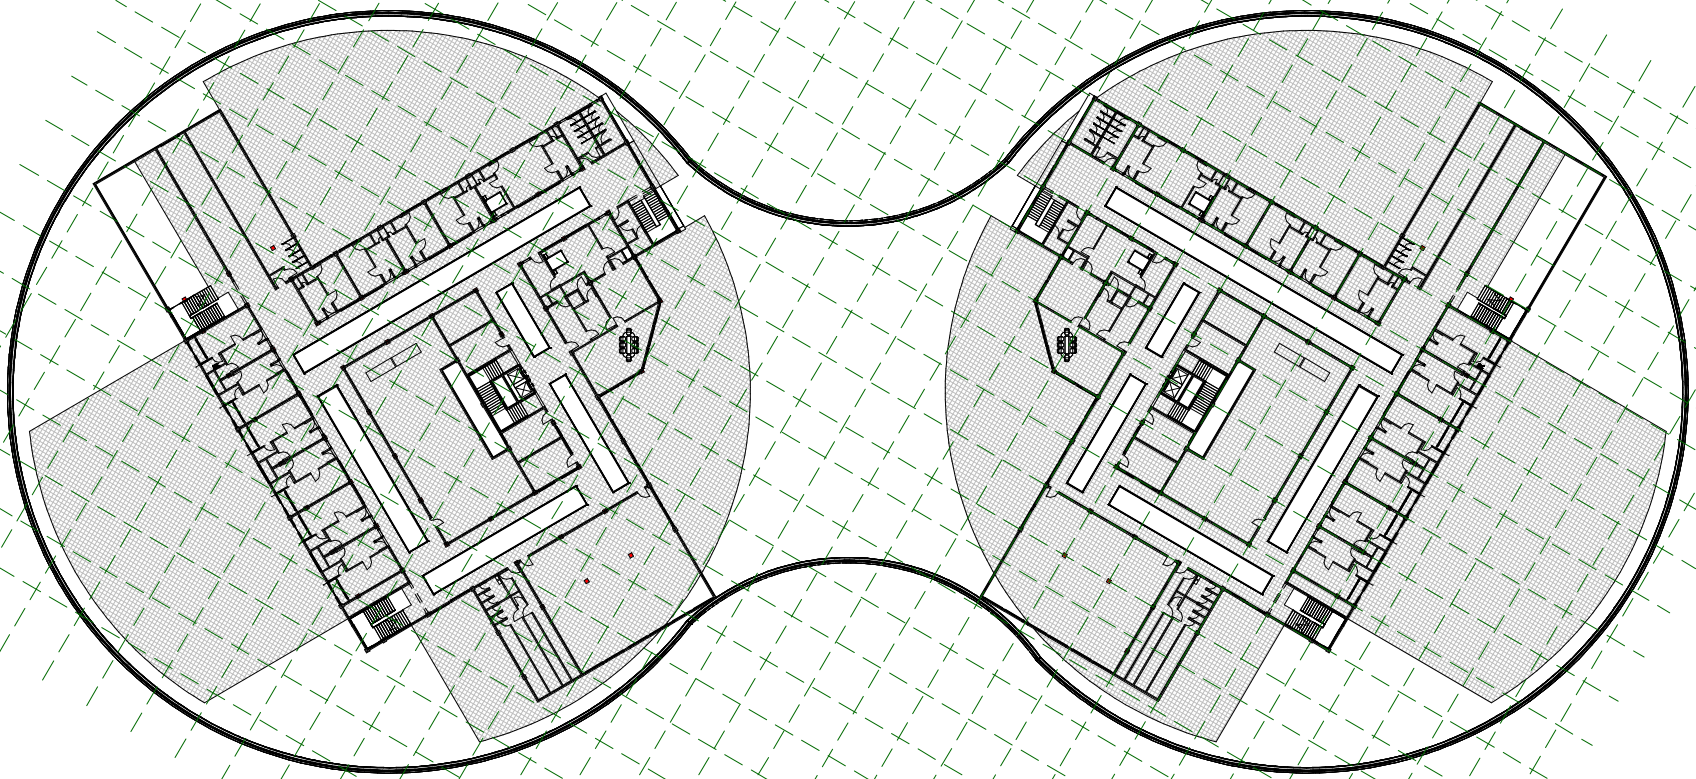

Notes

TITLE



CYPRUS
INTERNATIONAL
UNIVERSITY

PROJECT : PORT OF BEIRUT
THE CITY FOCAL POINT

NAME

FIFTH FLOOR PLAN OFFICE BUILDING


IRO-IDORO

A0019

IND 502

ASSIST.PROF.DR. EHSAN REZA

NO

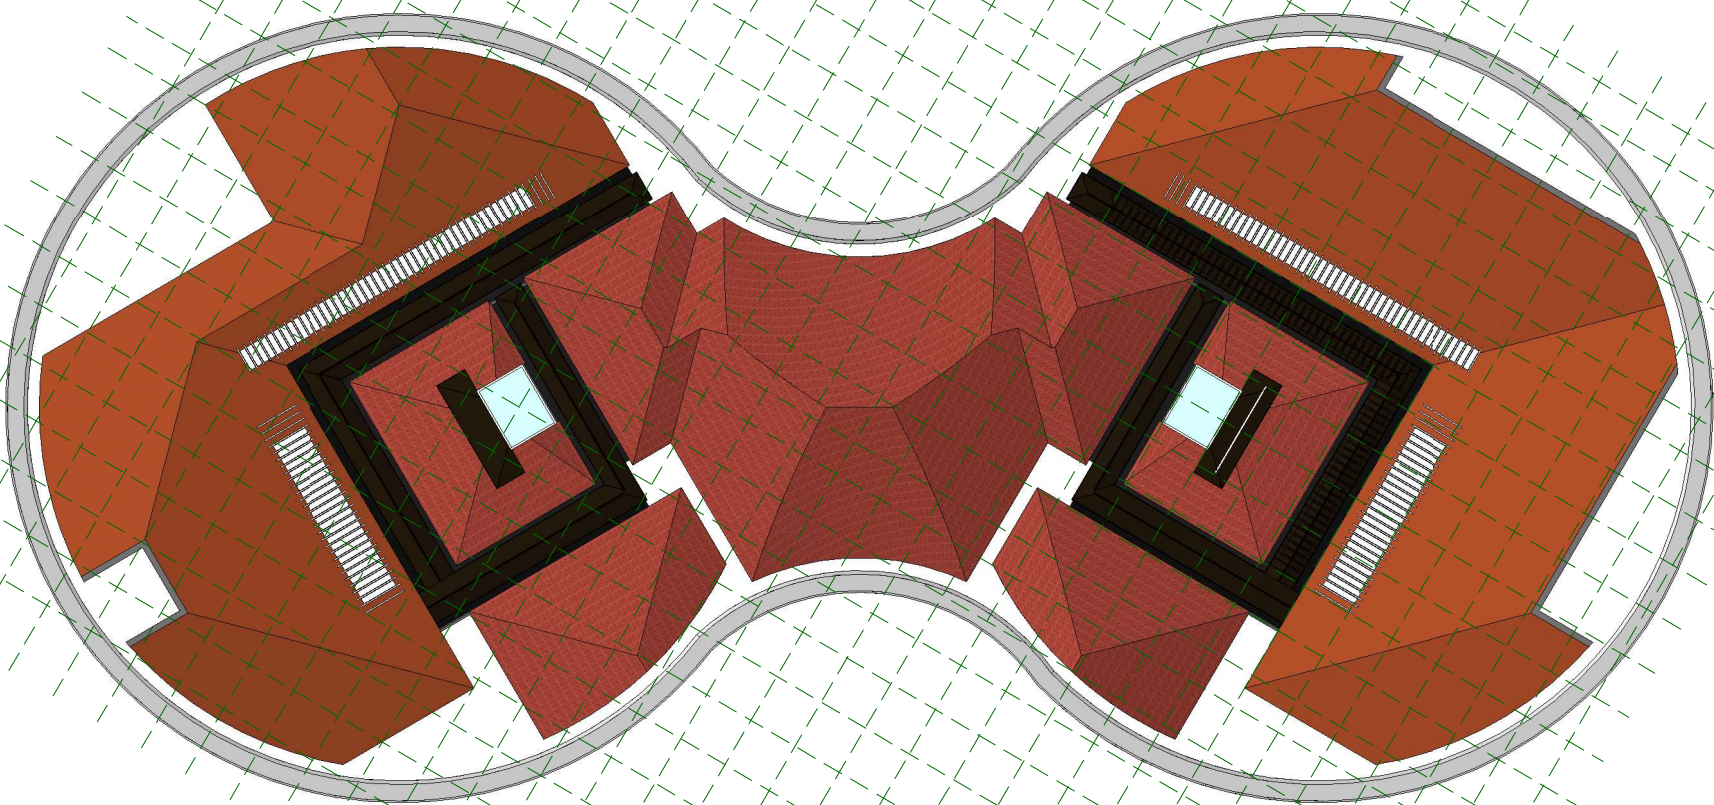

Notes

TITLE



PROJECT : PORT OF BEIRUT
THE CITY FOCAL POINT

NAME

IRO-IDORO

ARCH-IND 502
ASSIST.PROF.DR. EHSAN REZA



Notes

TITTLE




PROJECT : PORT OF BEIRUT
THE CITY FOCAL POINT

NAME

WEST SOUTH ELEVATION—A0020

IRO-IDORO

ARCH-IND 502
ASSIST.PROF.DR. EHSAN REZA

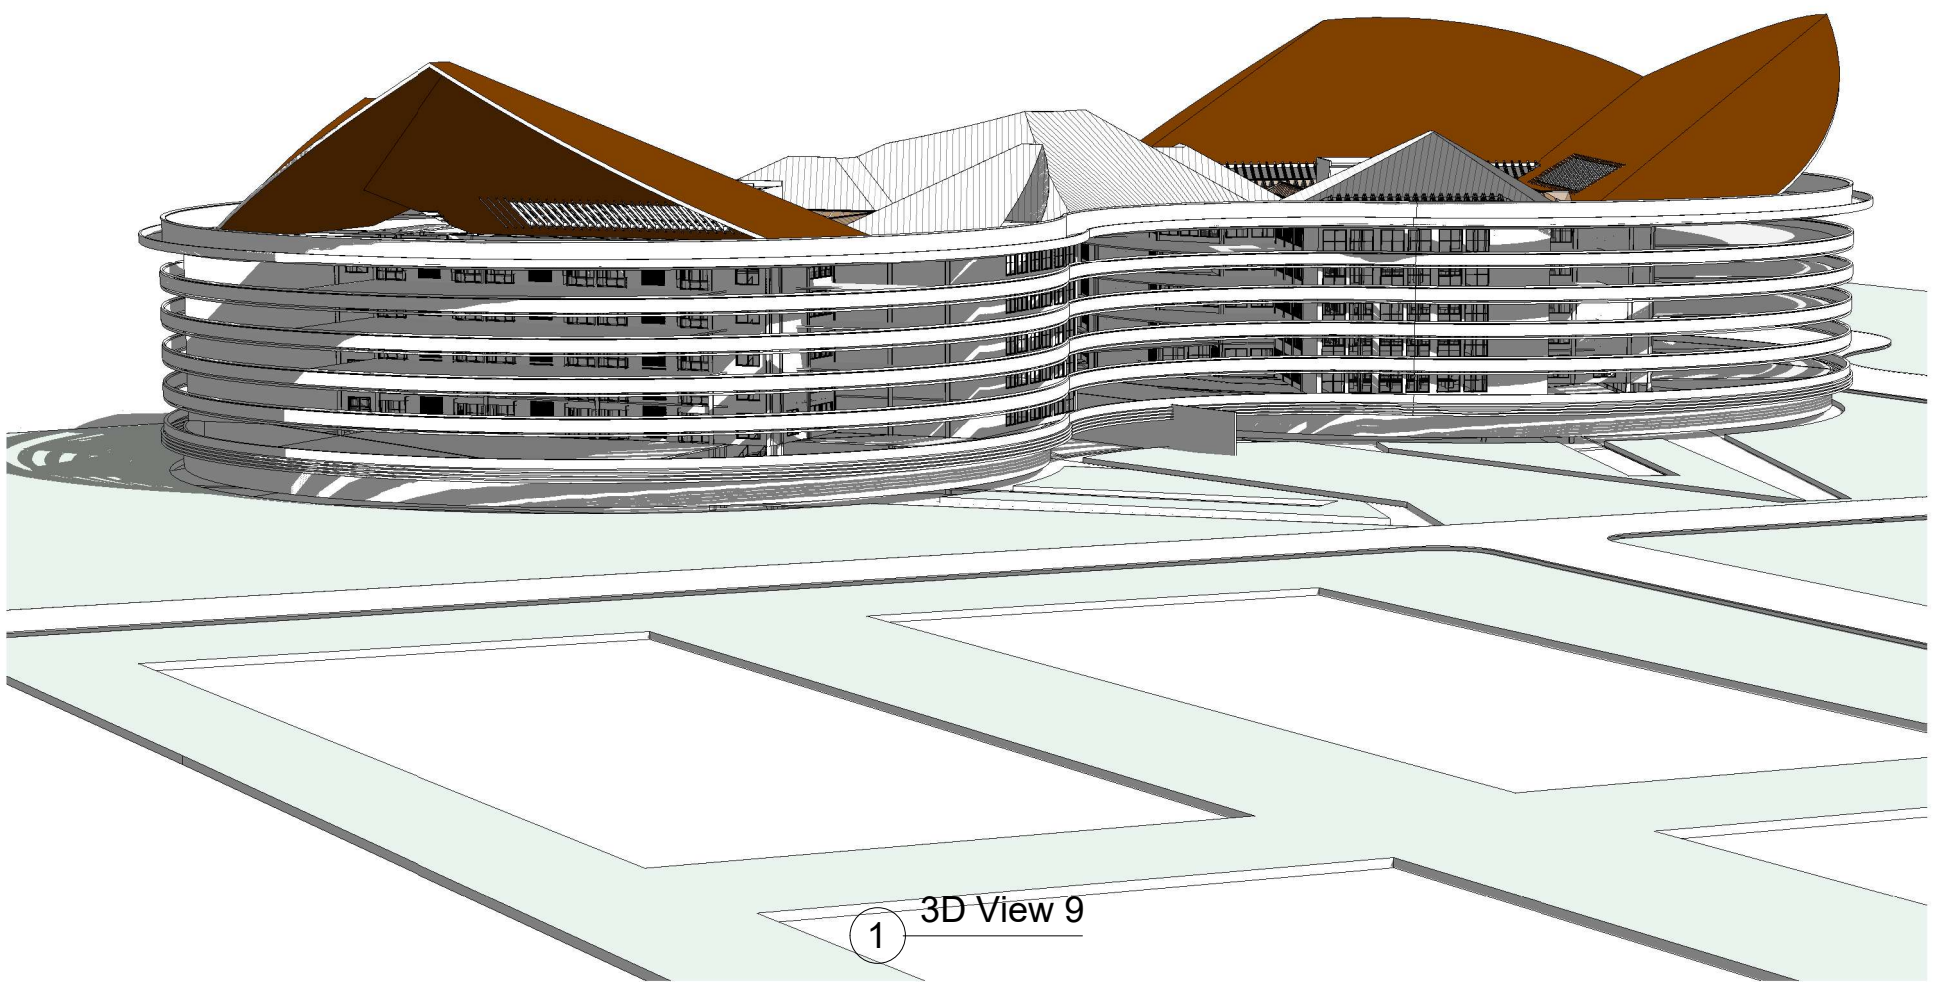

Notes

TITLE



PROJECT : PORT OF BEIRUT
THE CITY FOCAL POINT

NAME

NORTH ELEVATION

IRO-IDORO

A0020

IND 502
T.PROF.DR. EHSAN REZA



Notes

TITLE



PROJECT : PORT OF BEIRUT
THE CITY FOCAL POINT

NAME

WEST ELEVATION

IRO-IDORO

A002
2

H-IND 502
ST.PROF.DR. EHSAN REZA



Notes

TITLE



PROJECT : PORT OF BEIRUT
THE CITY FOCAL POINT

NAME

FENCE ELEVATION

IRO-IDORO

A0023

IND 502
T.PROF.DR. EHSAN REZA