





BEIRUT 961

University of BELGRADE  
Faculty of Architecture  
master studies 2021/22

# PORT OF BEIRUT RENEWAL

professor: Borislav Petrović  
assistant: Dalia Dukanac  
student: Nenad Cavić

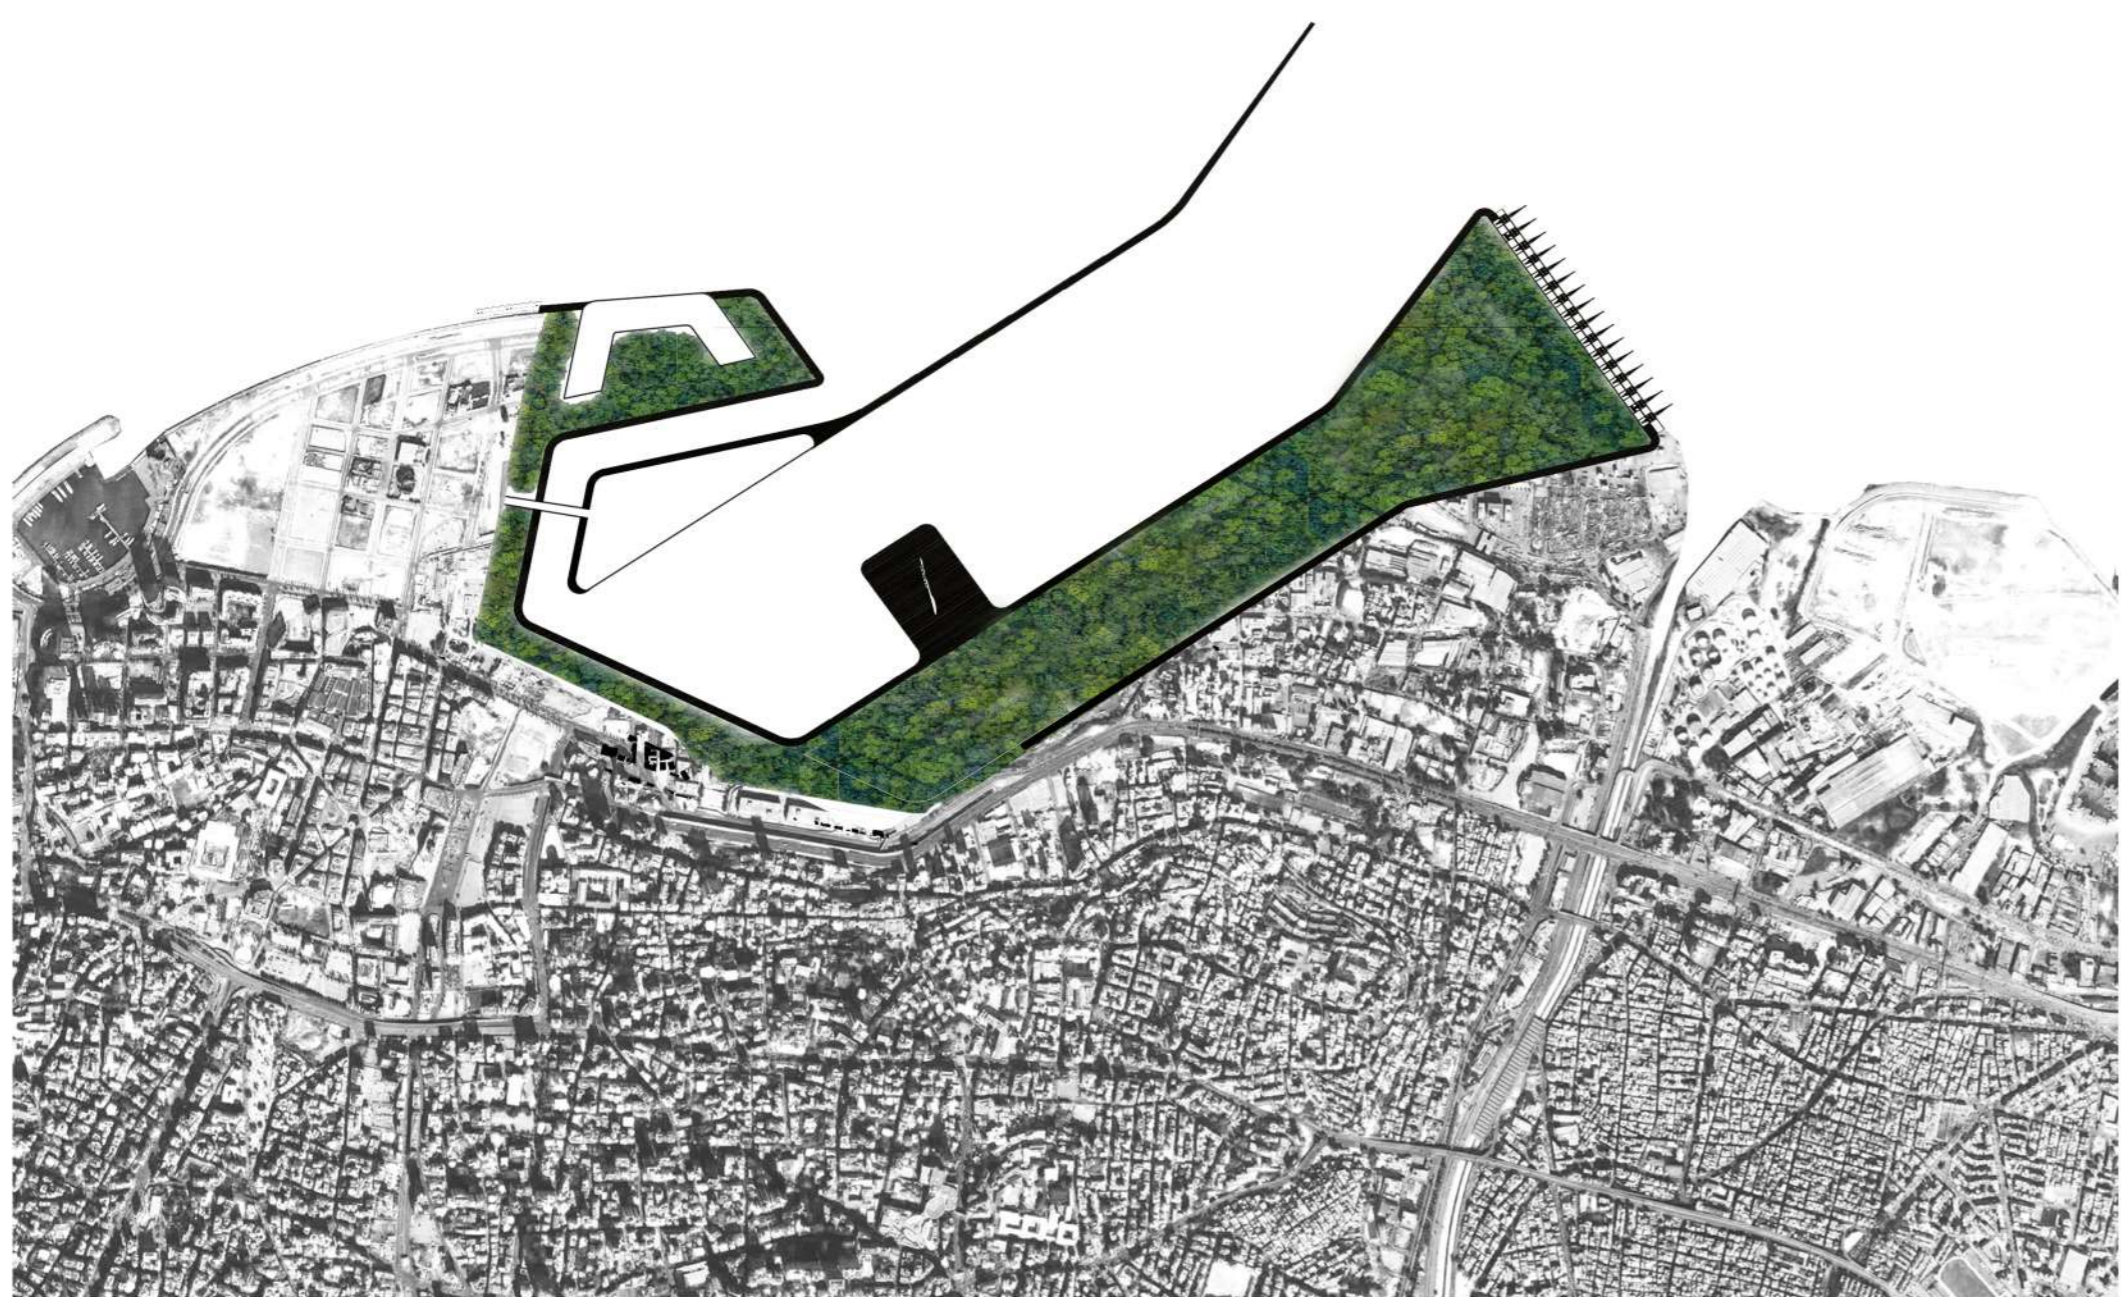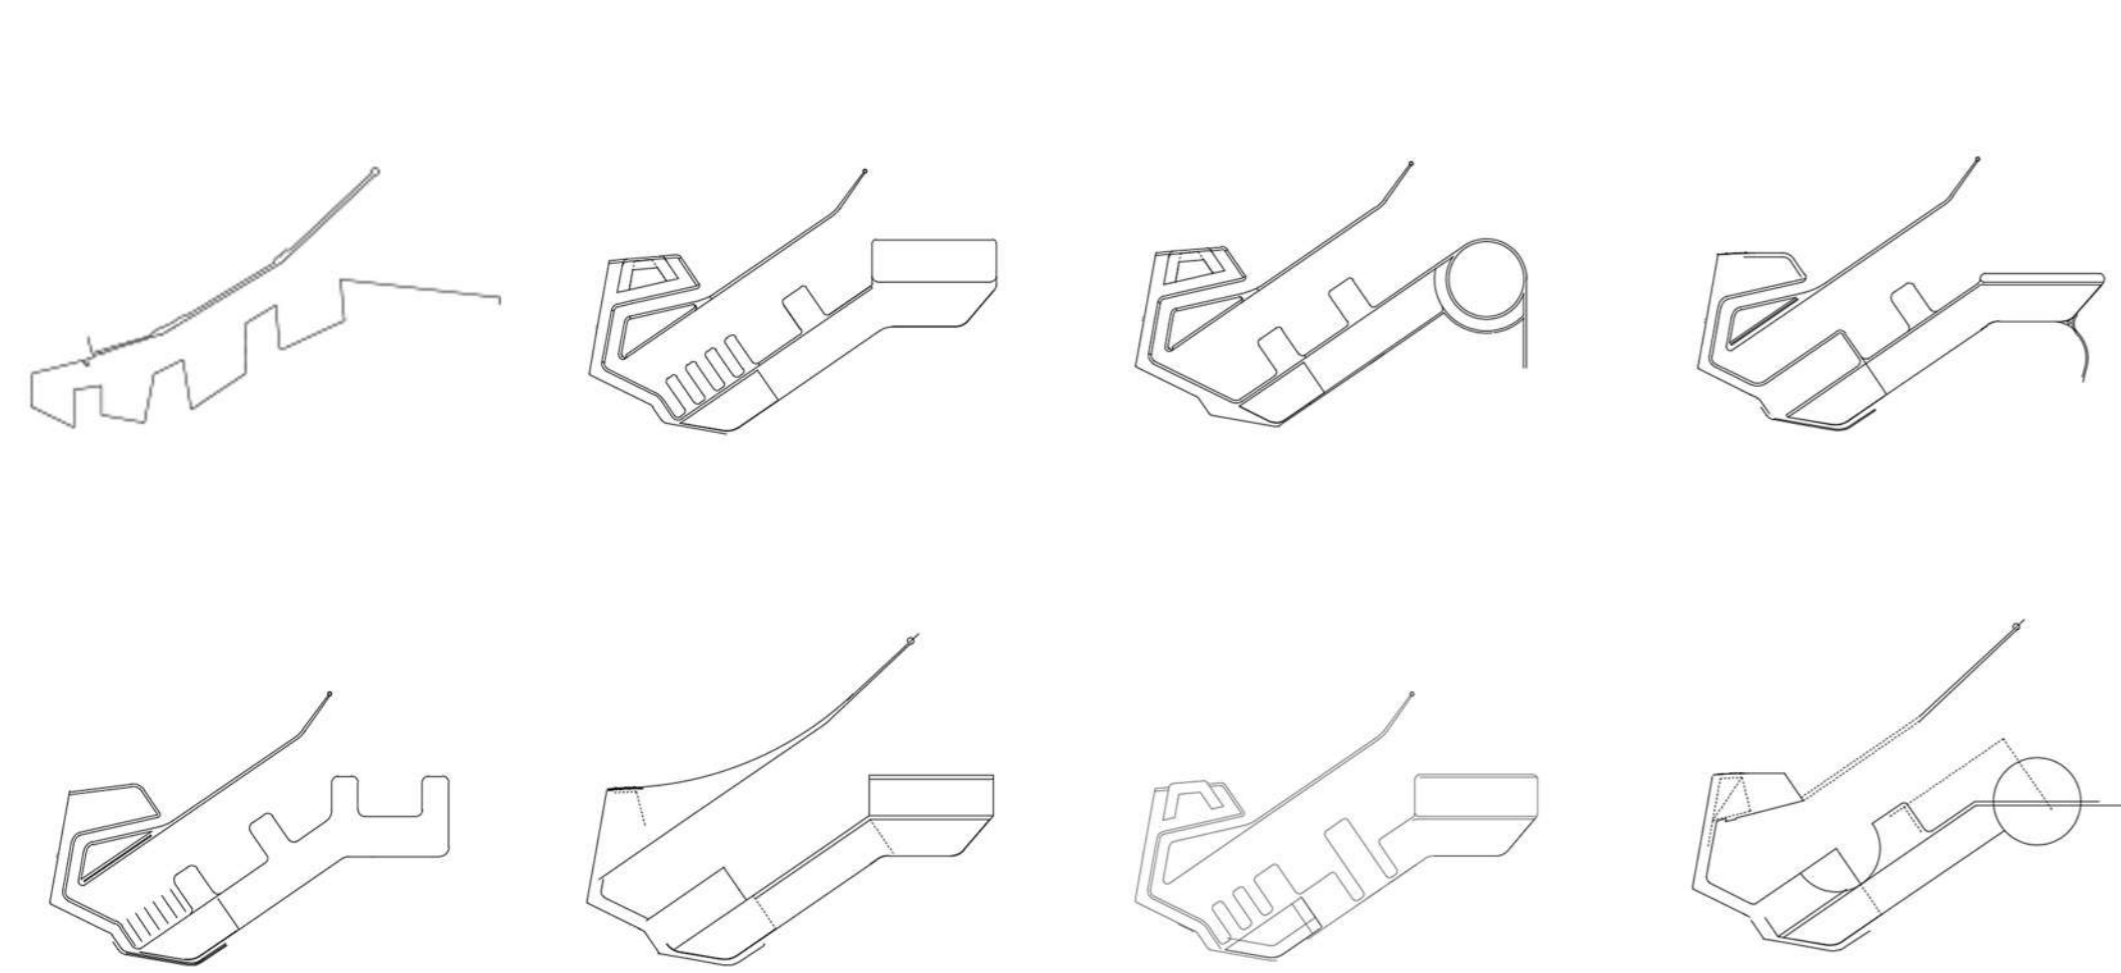



# BEIRUT 961


University of BELGRADE  
Faculty of Architecture  
master studies 2021/22

# PORT OF BEIRUT RENEWAL


professor: Borislav Petrović  
assistant: Dalia Dukanac  
student: Nenad Cavić





SILOS BUILDING / MEMORIAL / NEW VIEWPOINT

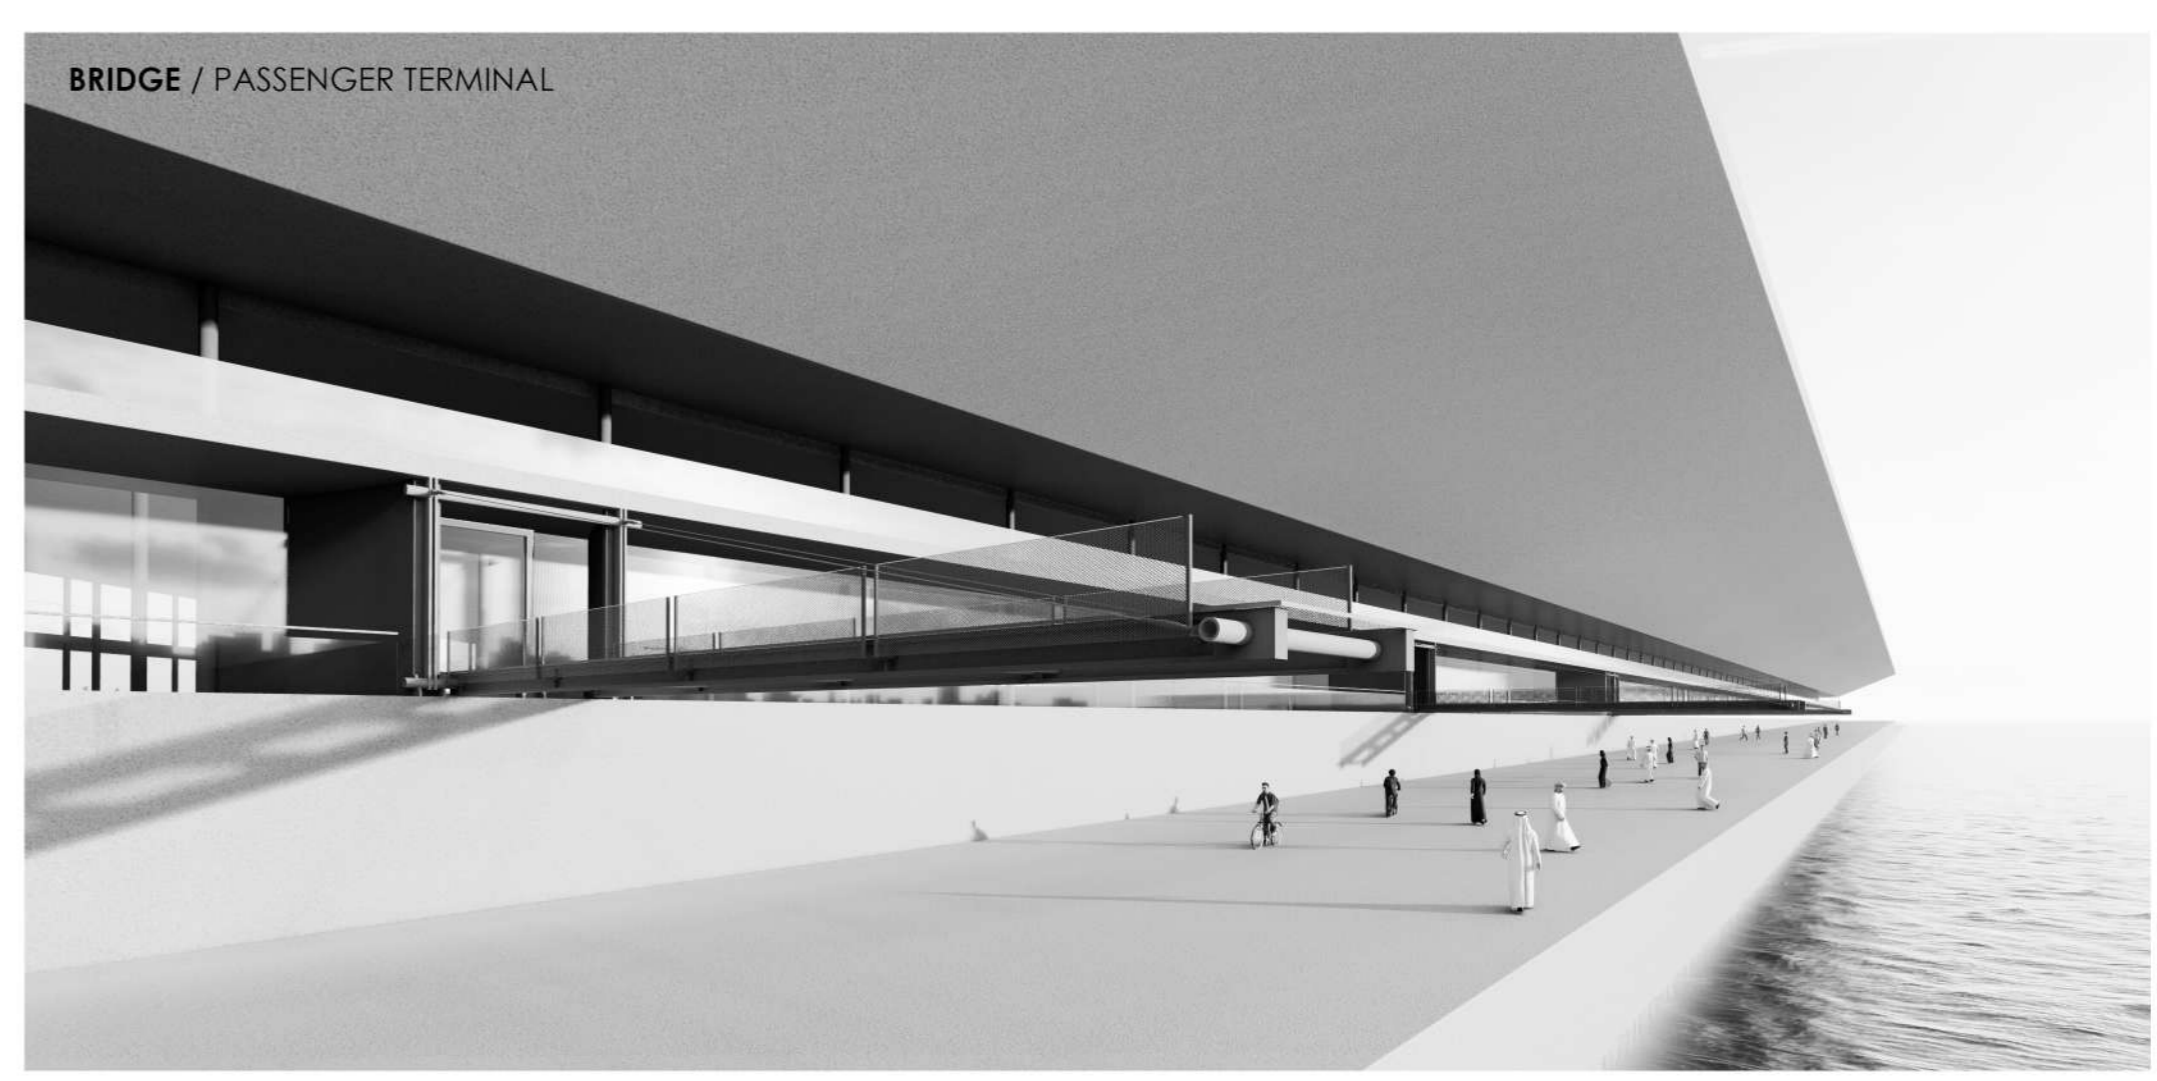


BRIDGE / PASSENGER TERMINAL

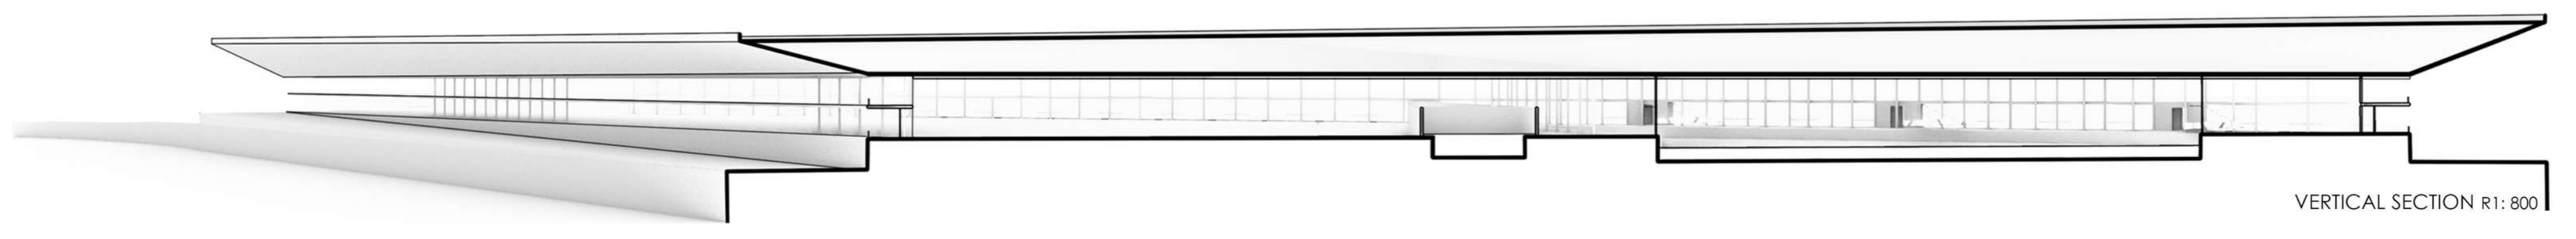

VERTICAL SECTION R1: 800

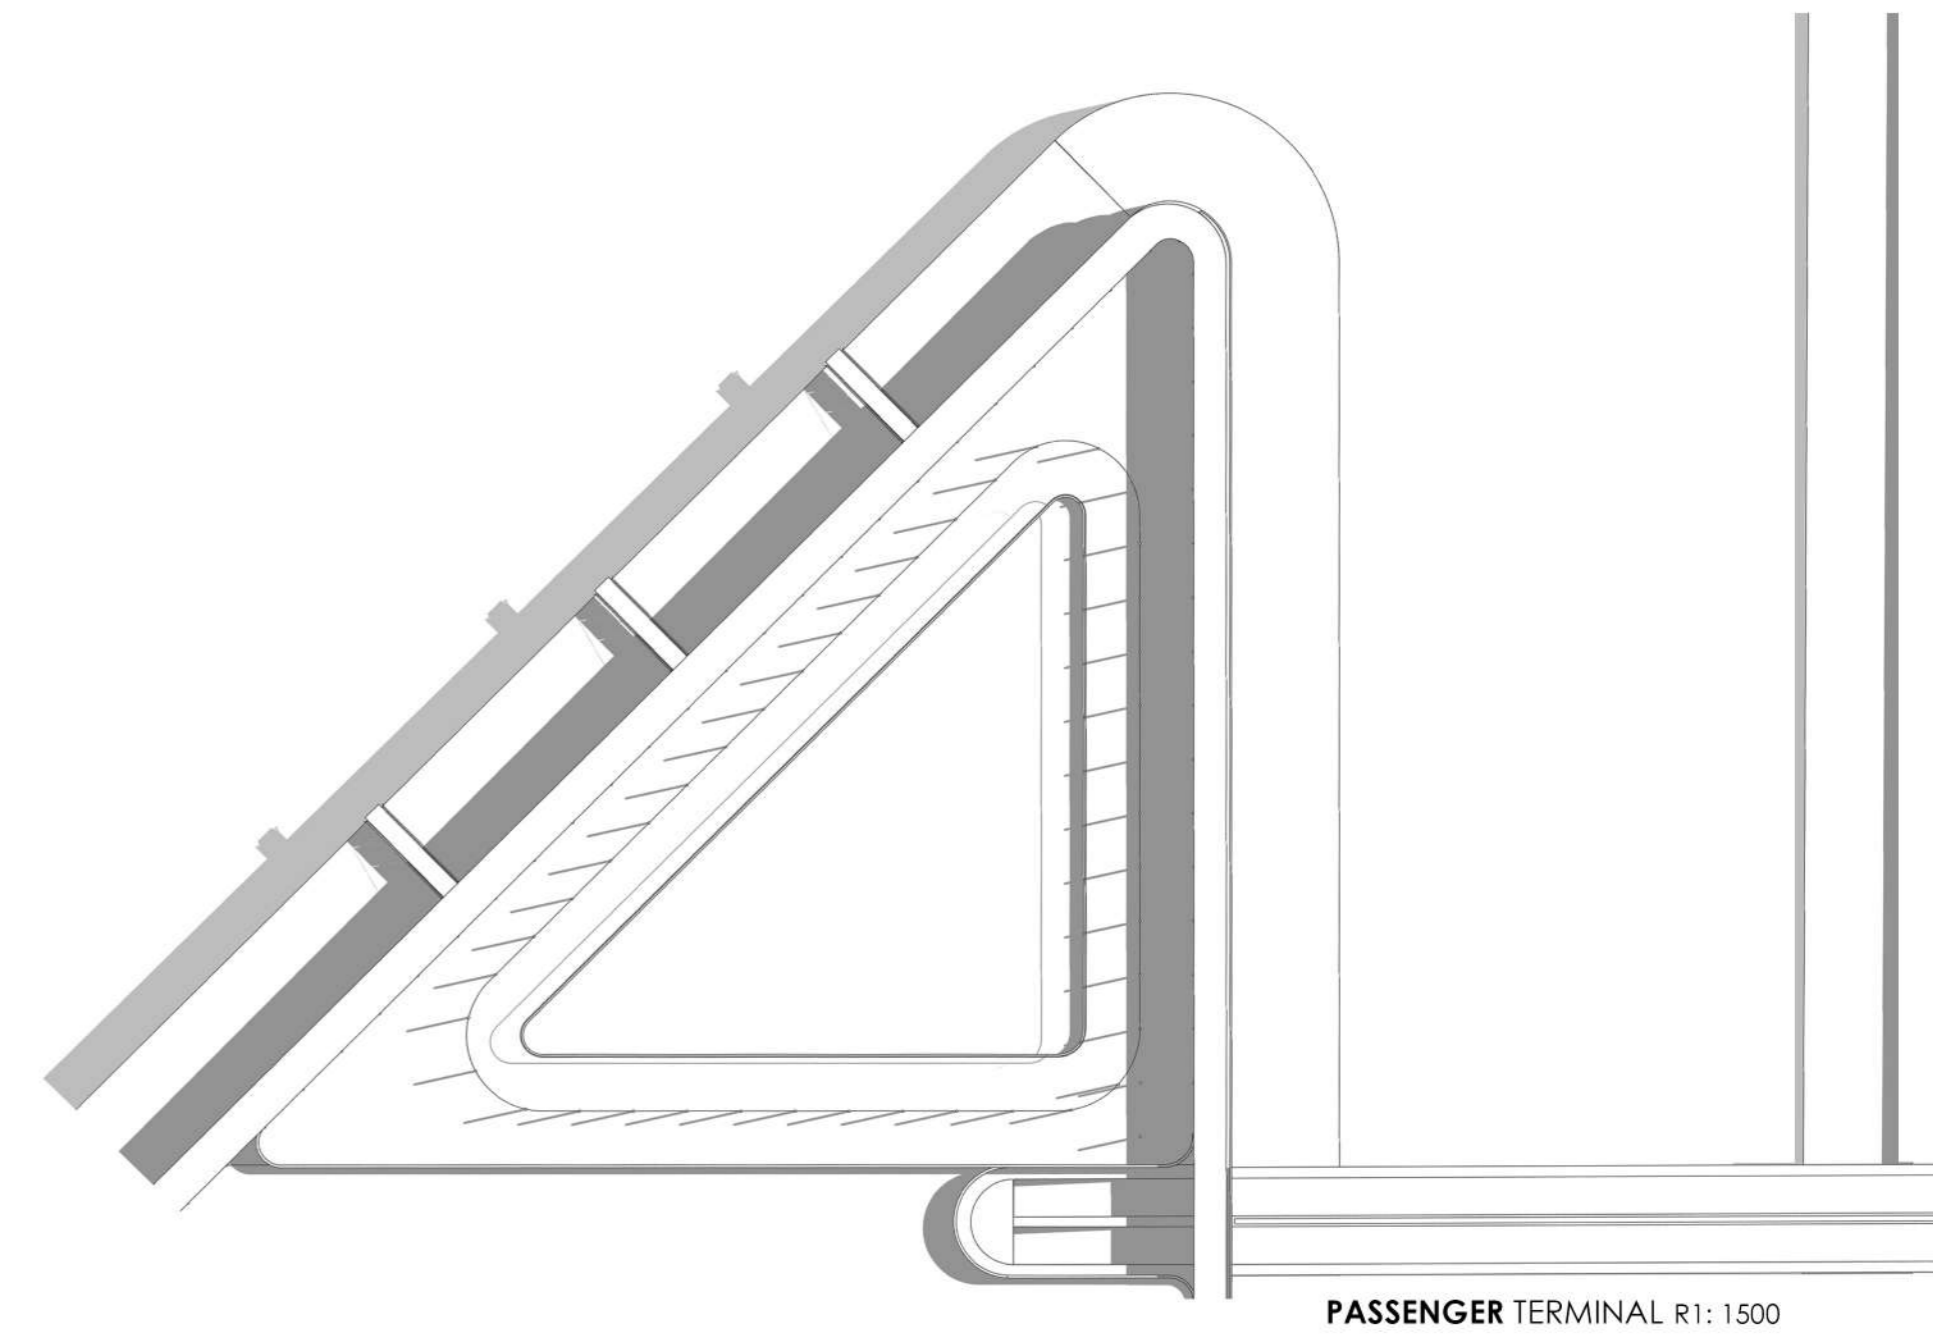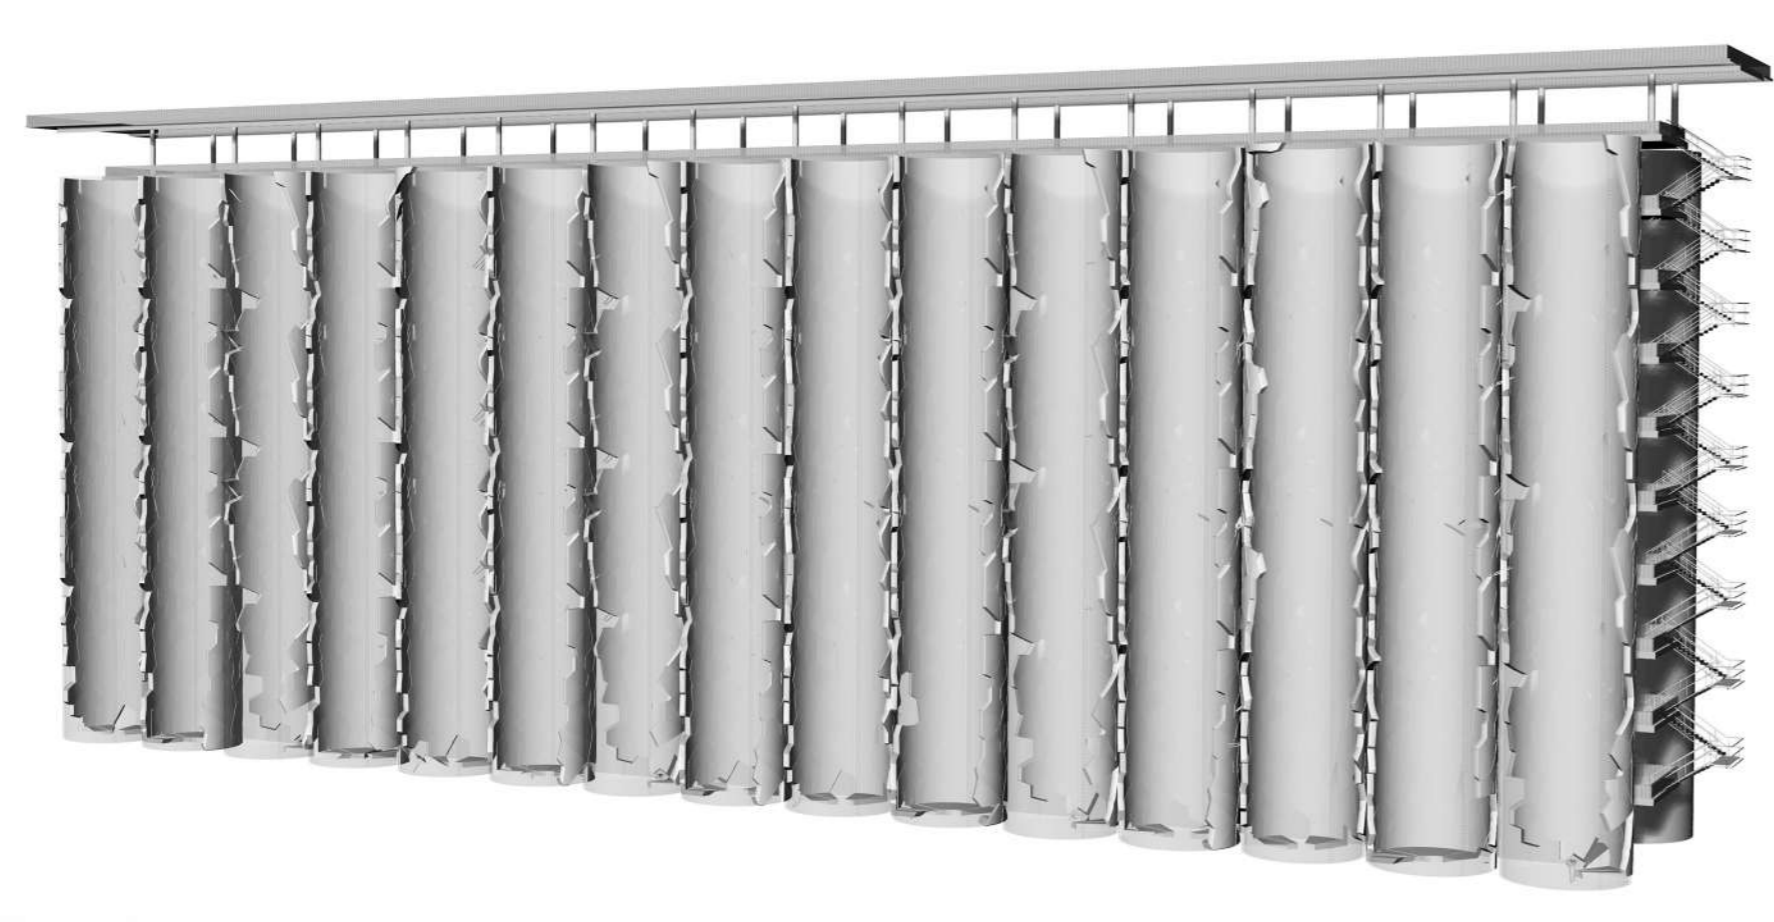

PASSENGER TERMINAL R1: 1500

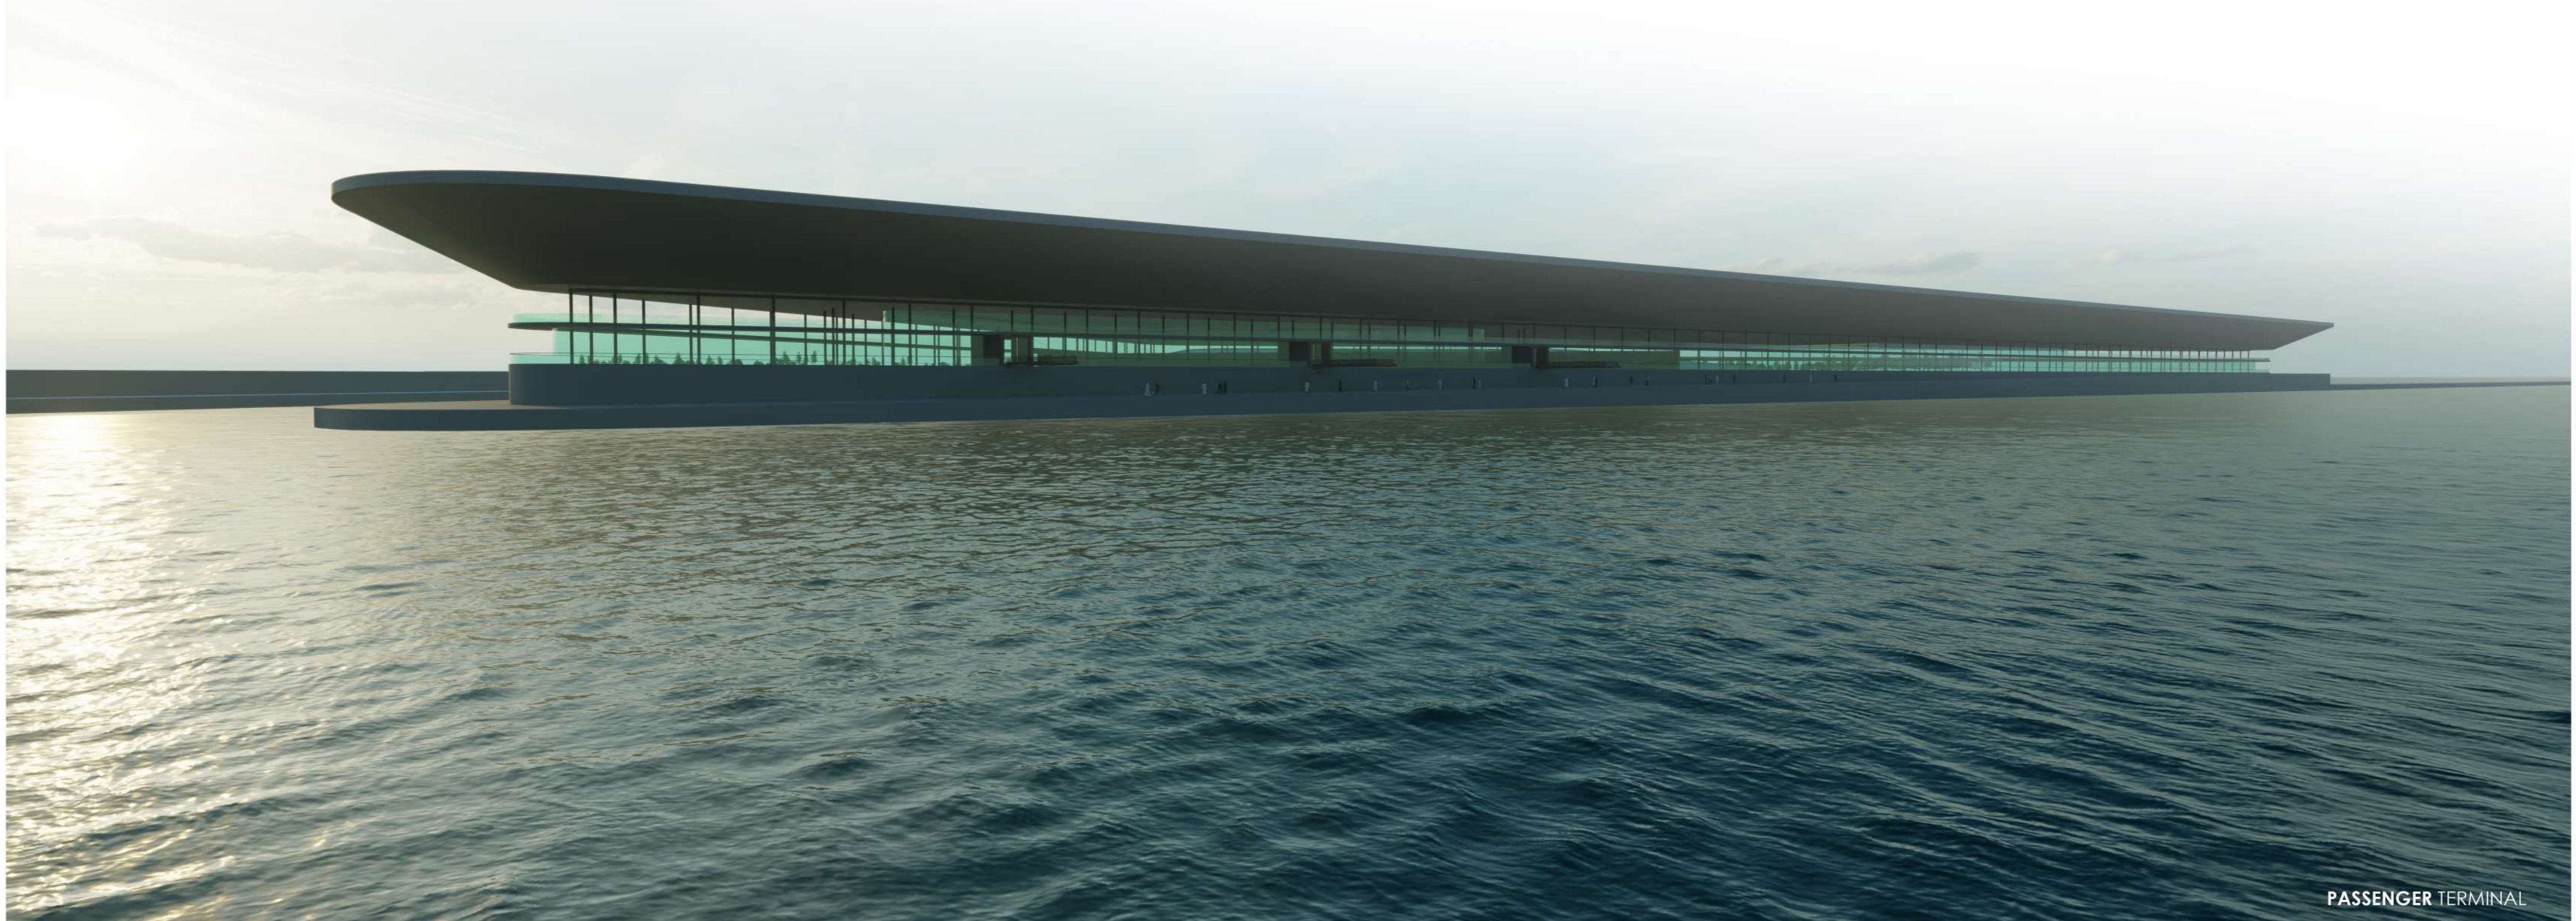

PASSENGER TERMINAL



# BEIRUT 961

University of BELGRADE  
Faculty of Architecture  
master studies 2021/22




# PORT OF BEIRUT RENEWAL

01.10.2021  
professor: Borislav Petrović  
assistant: Dalia Dukanac  
student: Nenad Čavić


PORT ADMINISTRATION



ARRIVAL TERMINAL

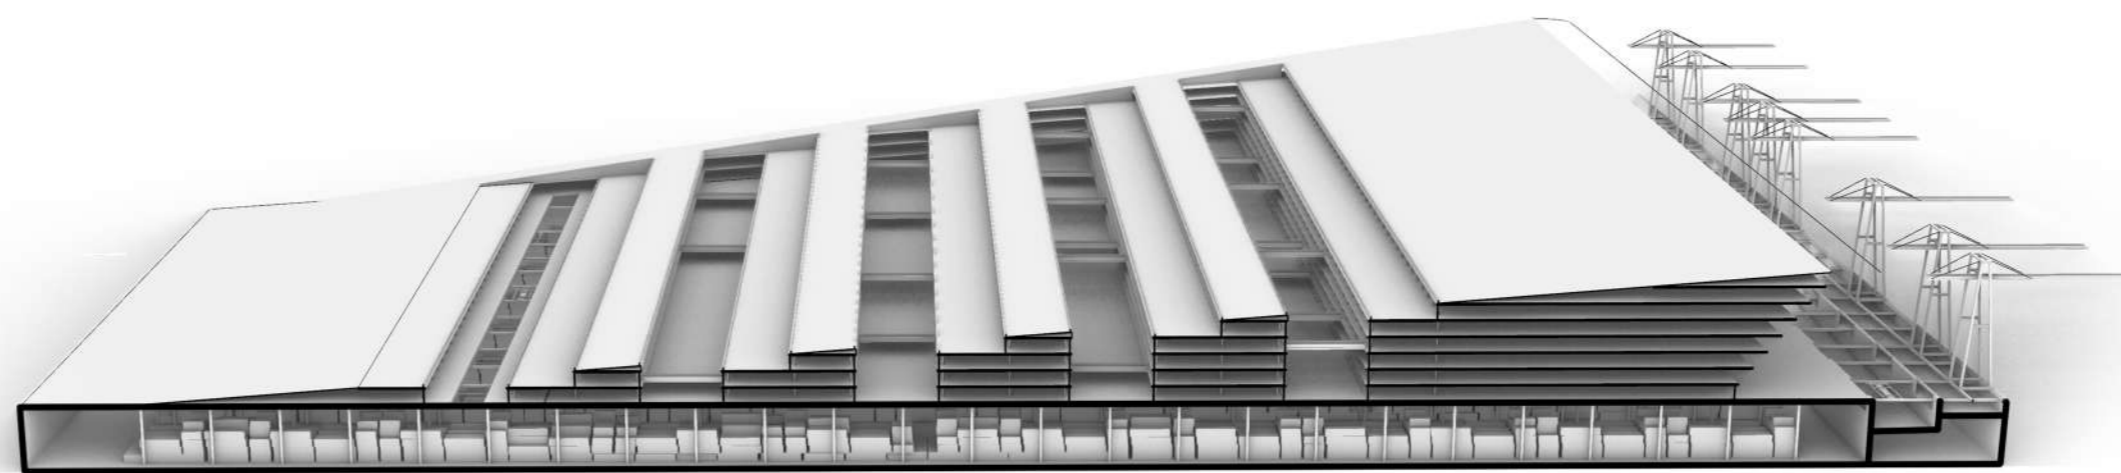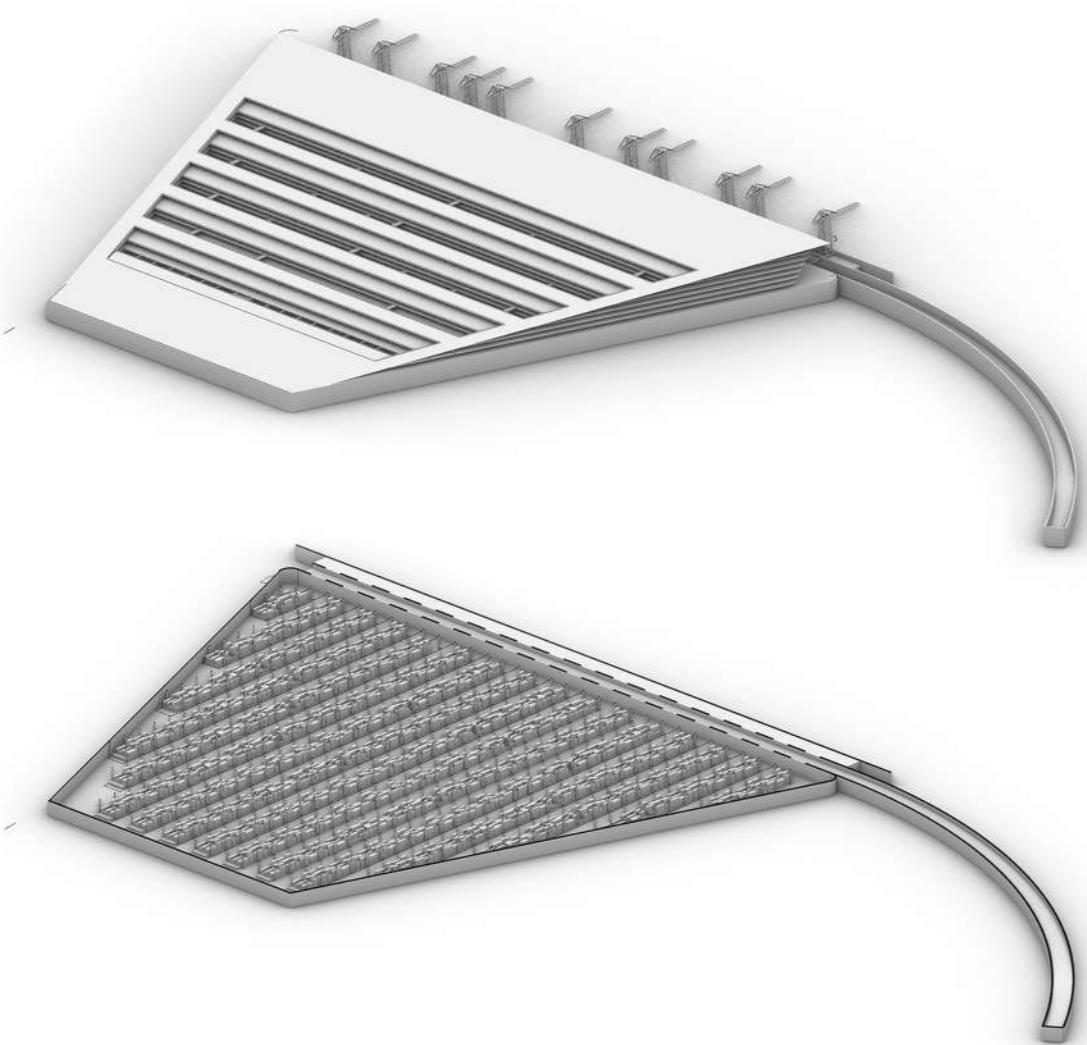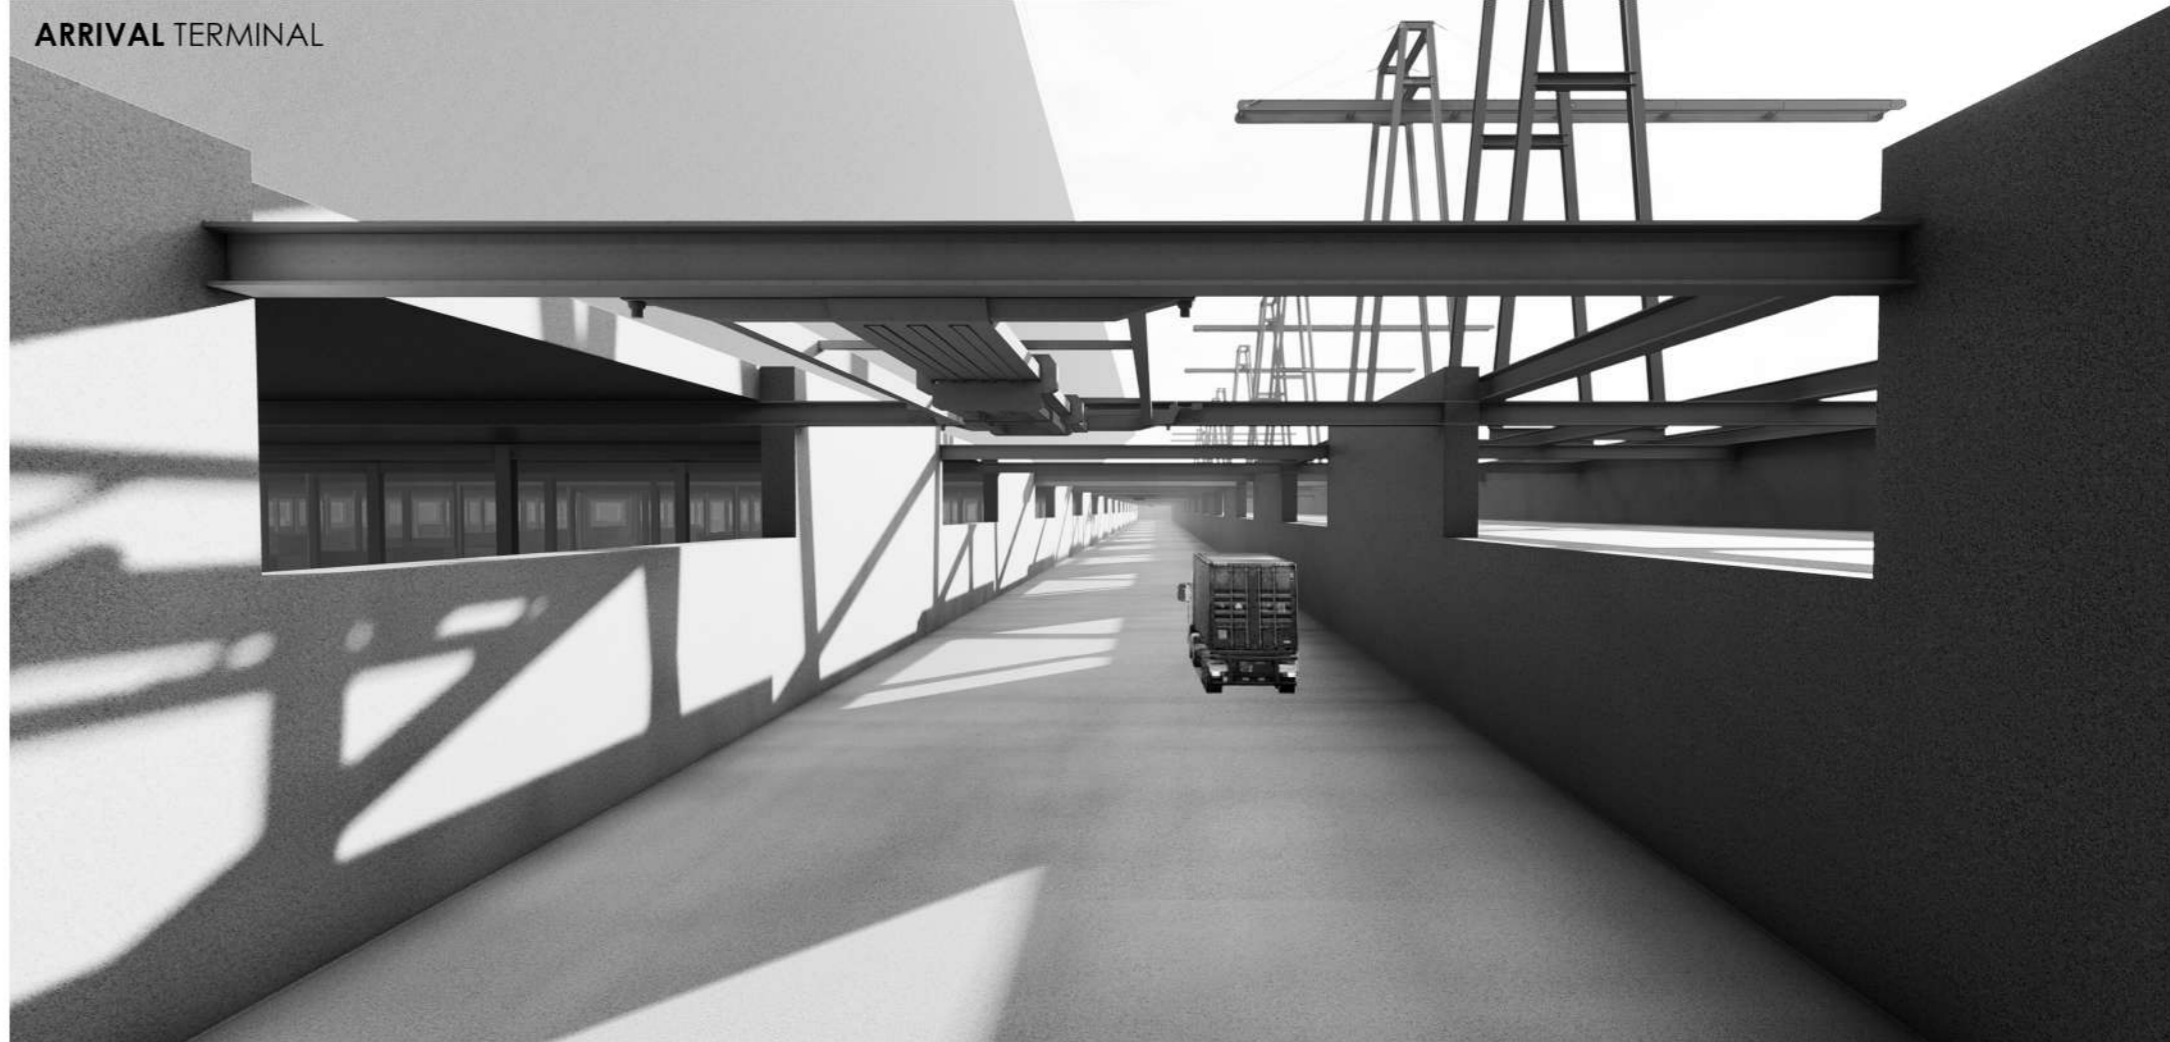


VERTICAL SECTION R 1:2000

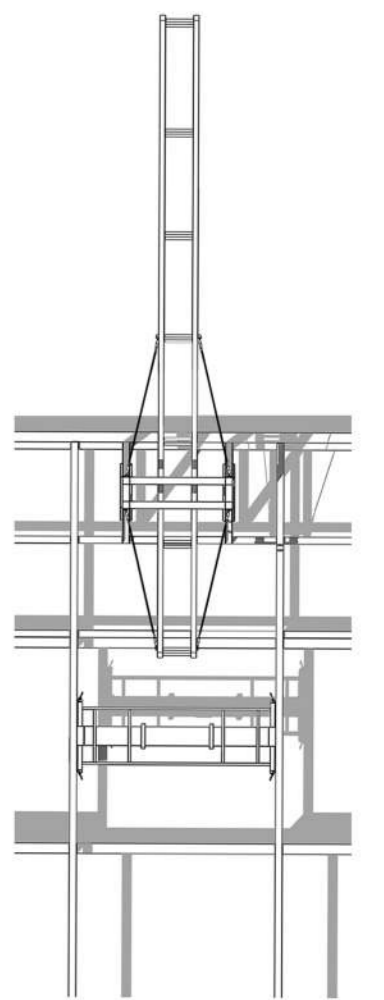

CRANE R 1:700

CARGO ZONE

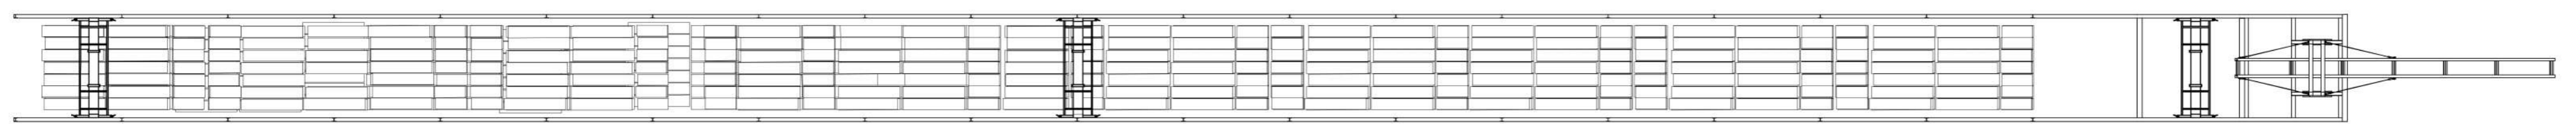

HOTEL / ADMINISTRATION / BUSINESS CENTER

