




○ Southern Elevation  
Scale 1:400

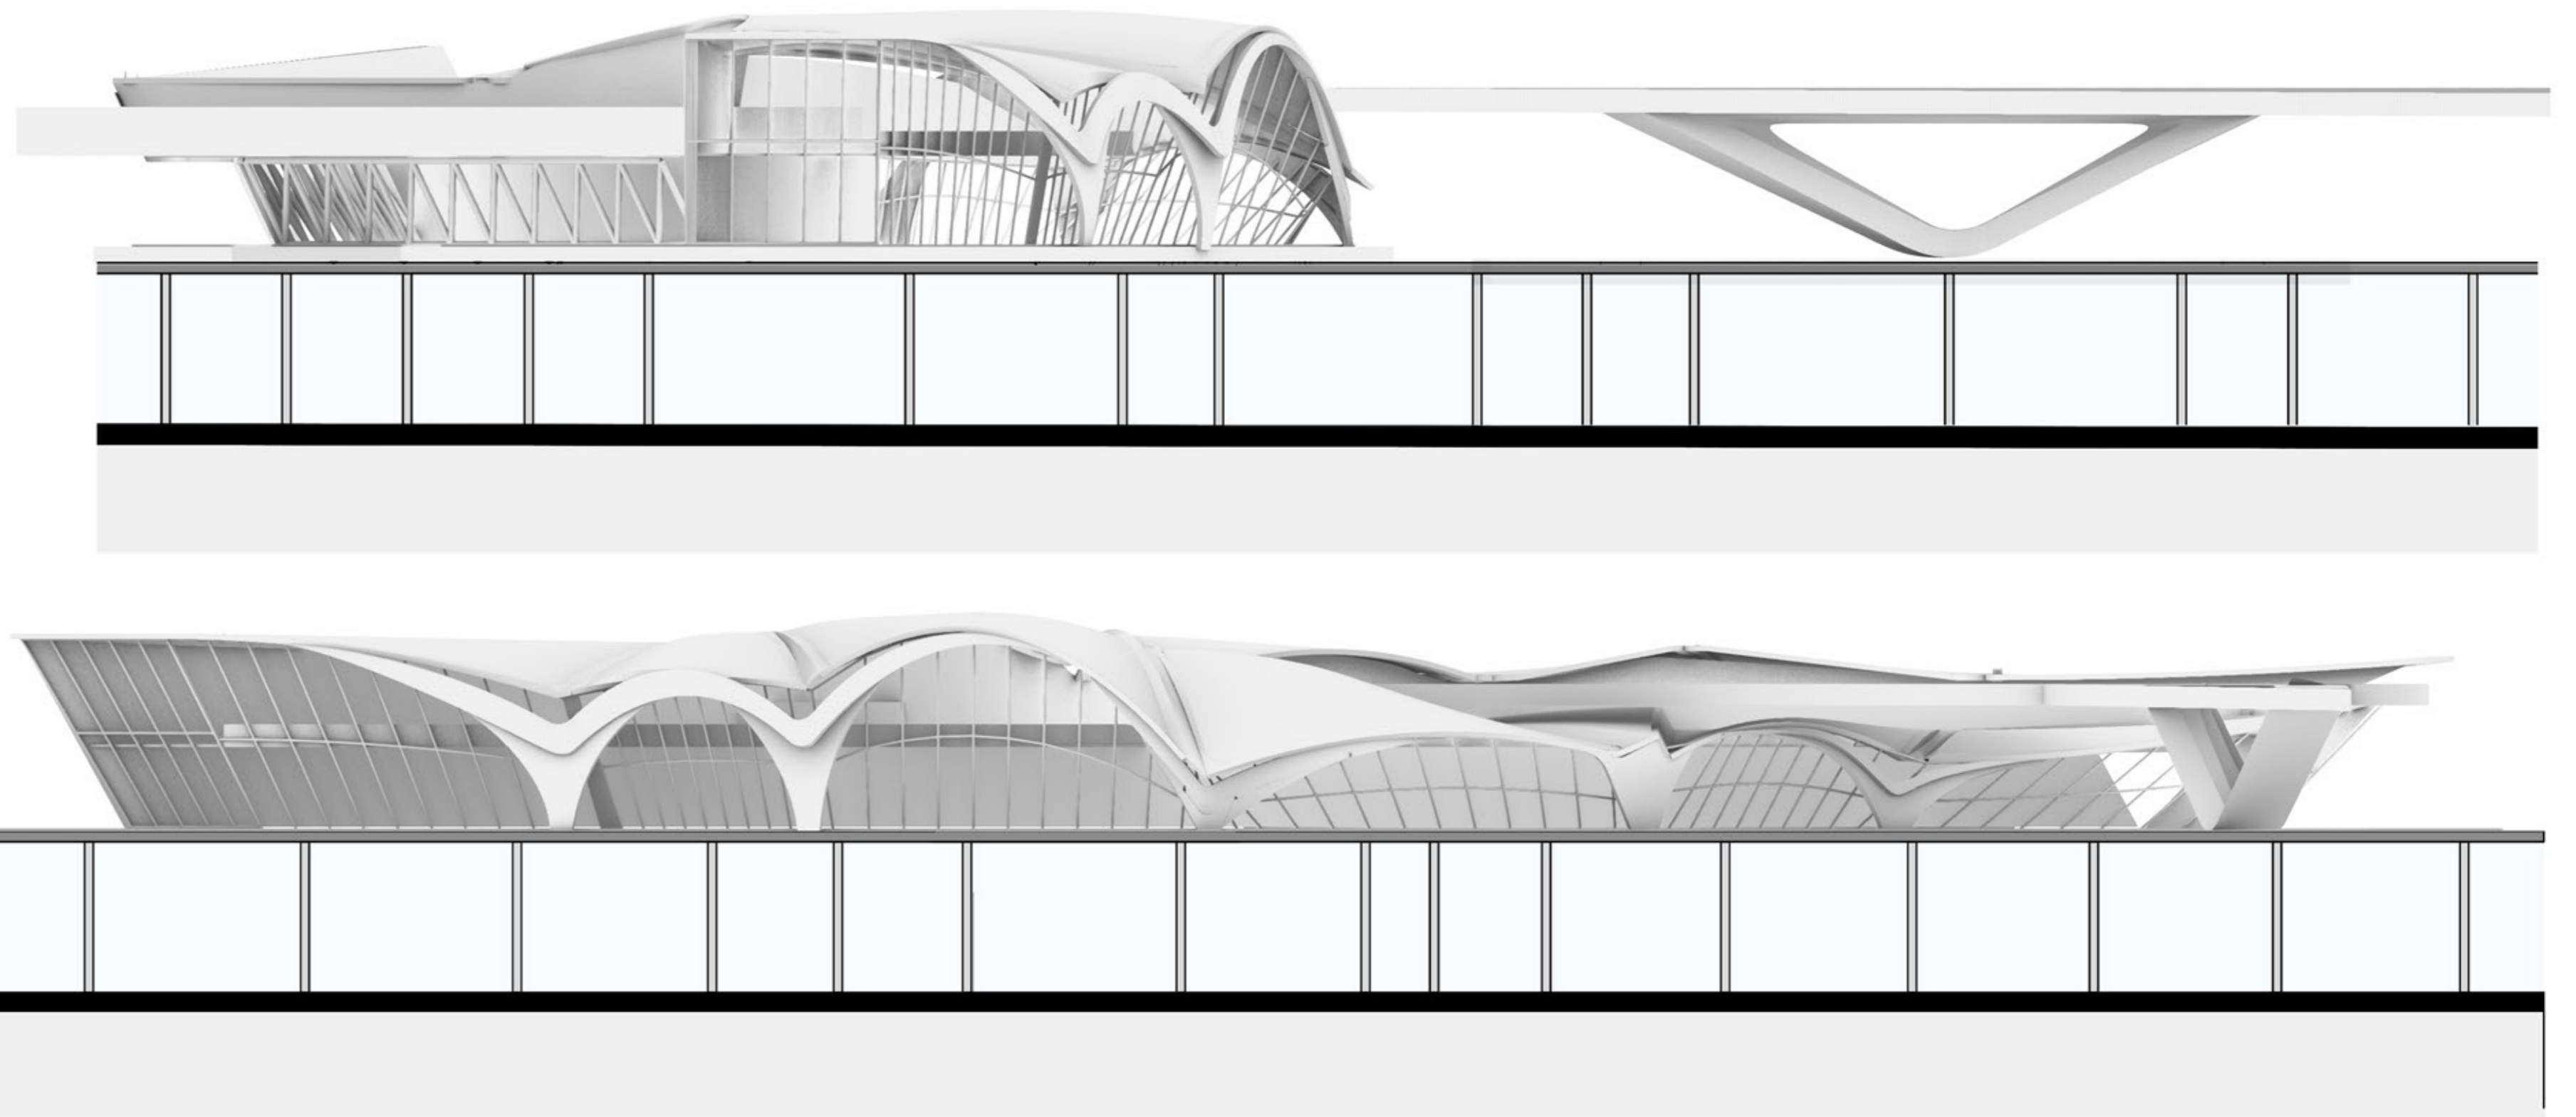


## Analytical Detailing of The Experience Bridge | Steel Structure

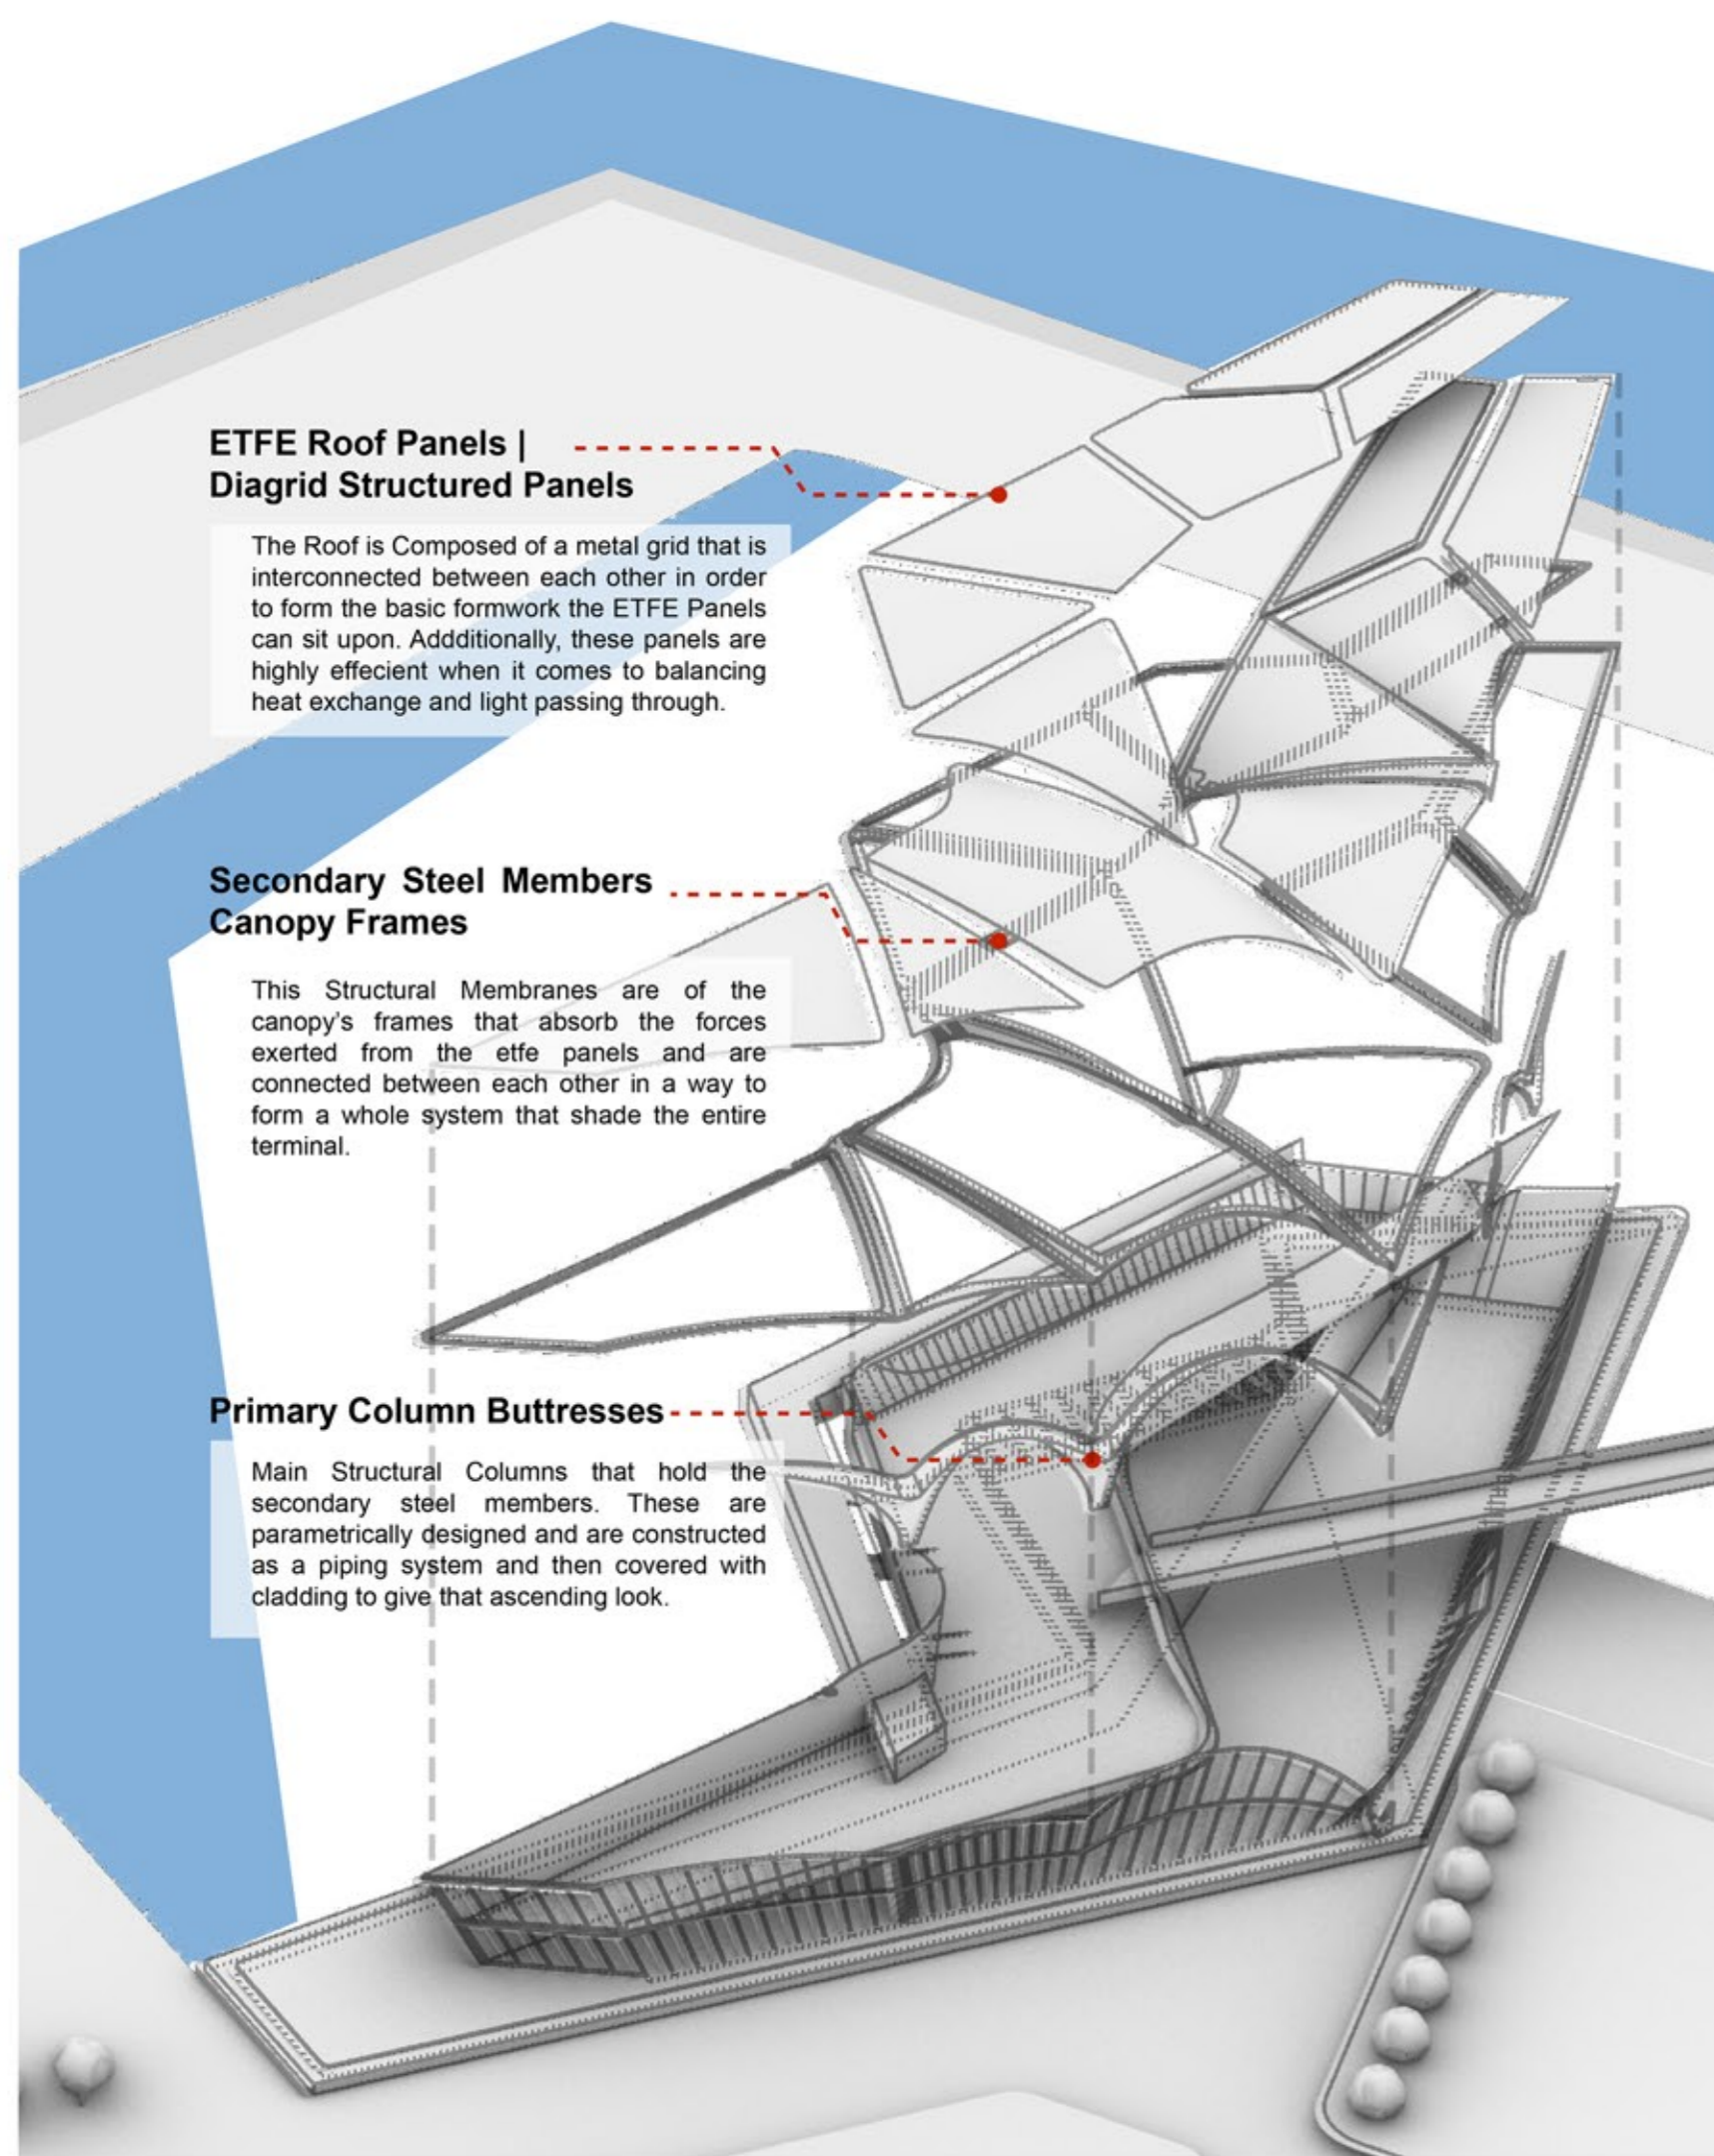

○ Eastern Elevation  
Scale 1:400

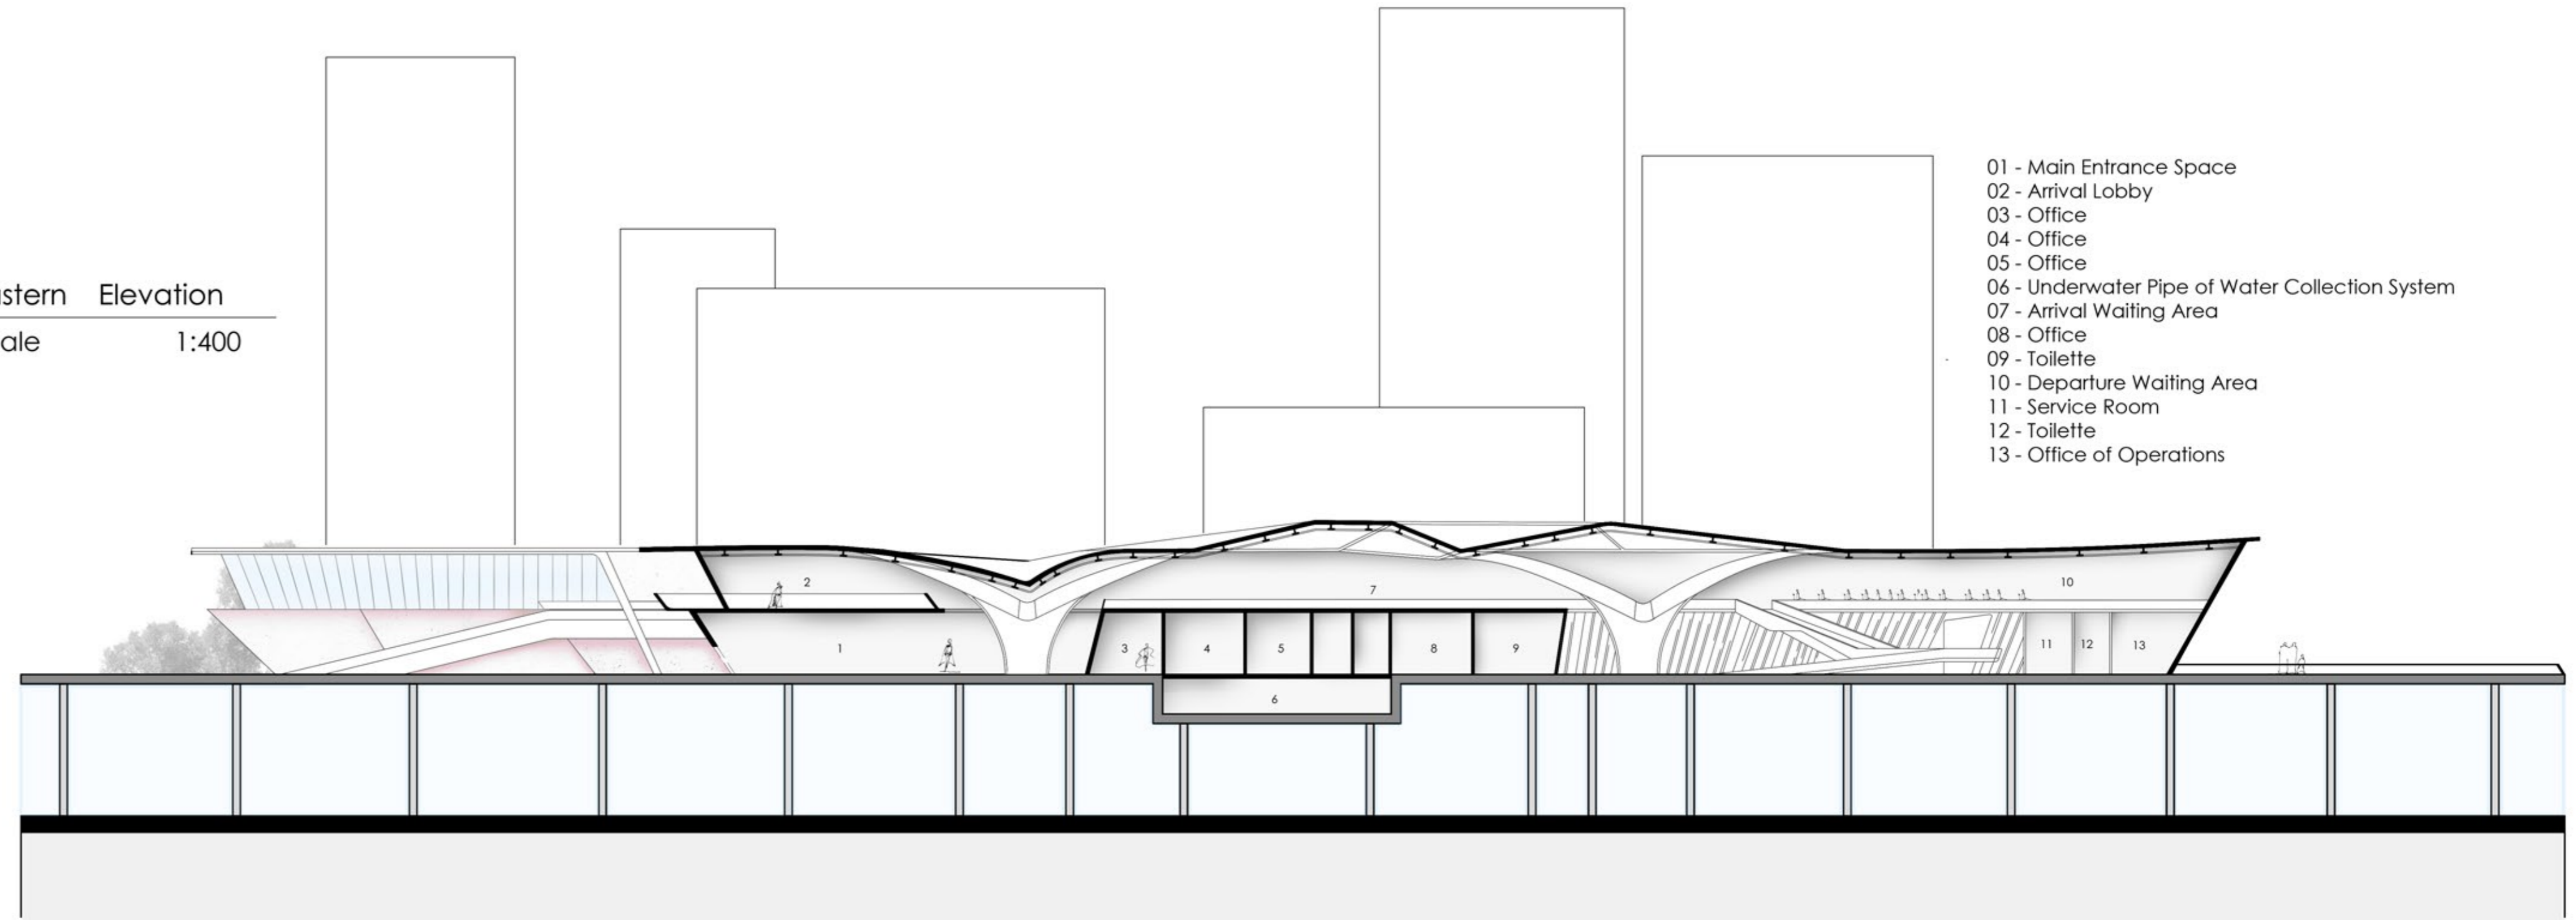

○ Longitudinal Section AA  
Scale 1:400

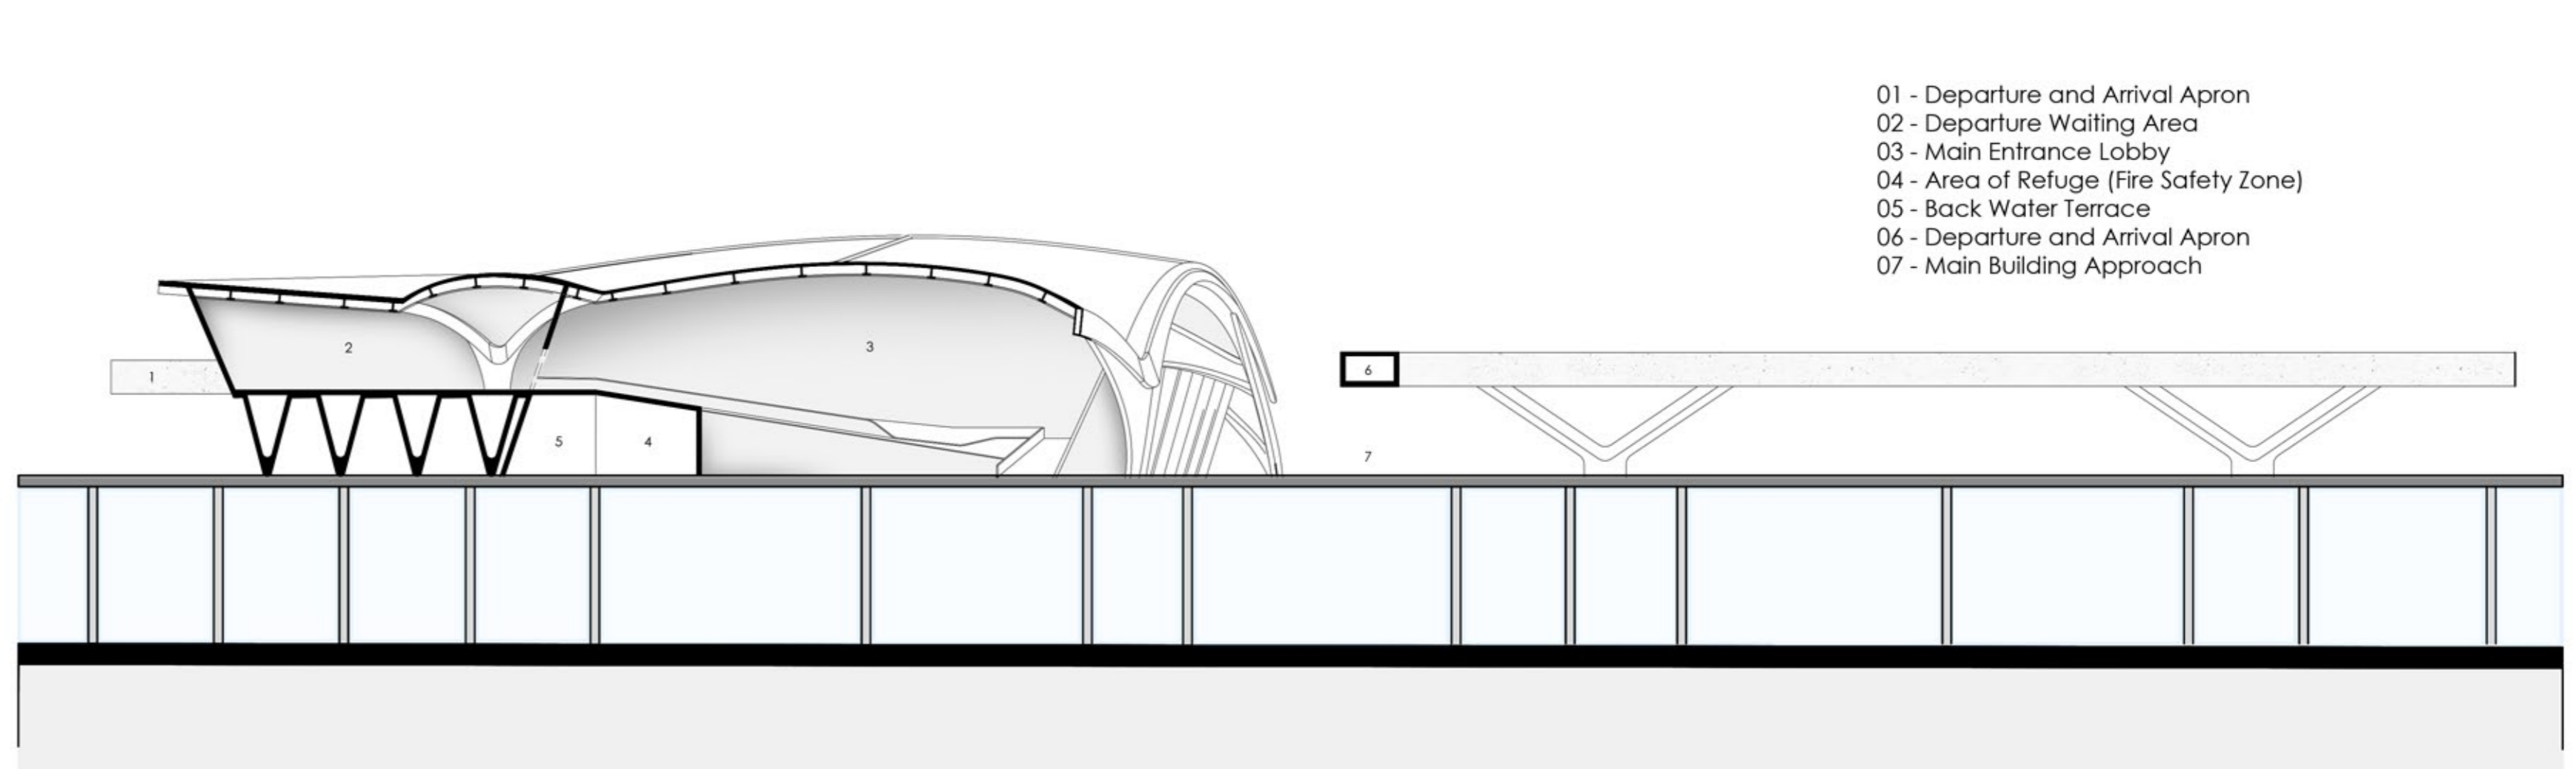

## Programmatic Explosion of The Ferry Terminal Port | Canopy Structure

○ Horizontal Section BB  
Scale 1:400