


CORTE LONGITUDINAL  
ESCALA: 1/16"-1"=1'-0"

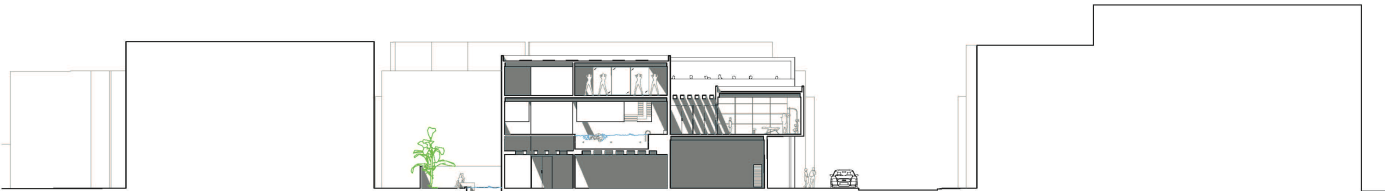

CORTE TRANSVERSAL  
ESCALA: 1/16"-1"=1'-0"

