



# FINAL JURY

---

YUSUF JATAU

21707986




# SEQUENCE AND EVOLUTION

-DYNAMISM-

-VARIATION-



-CONTINUITY-

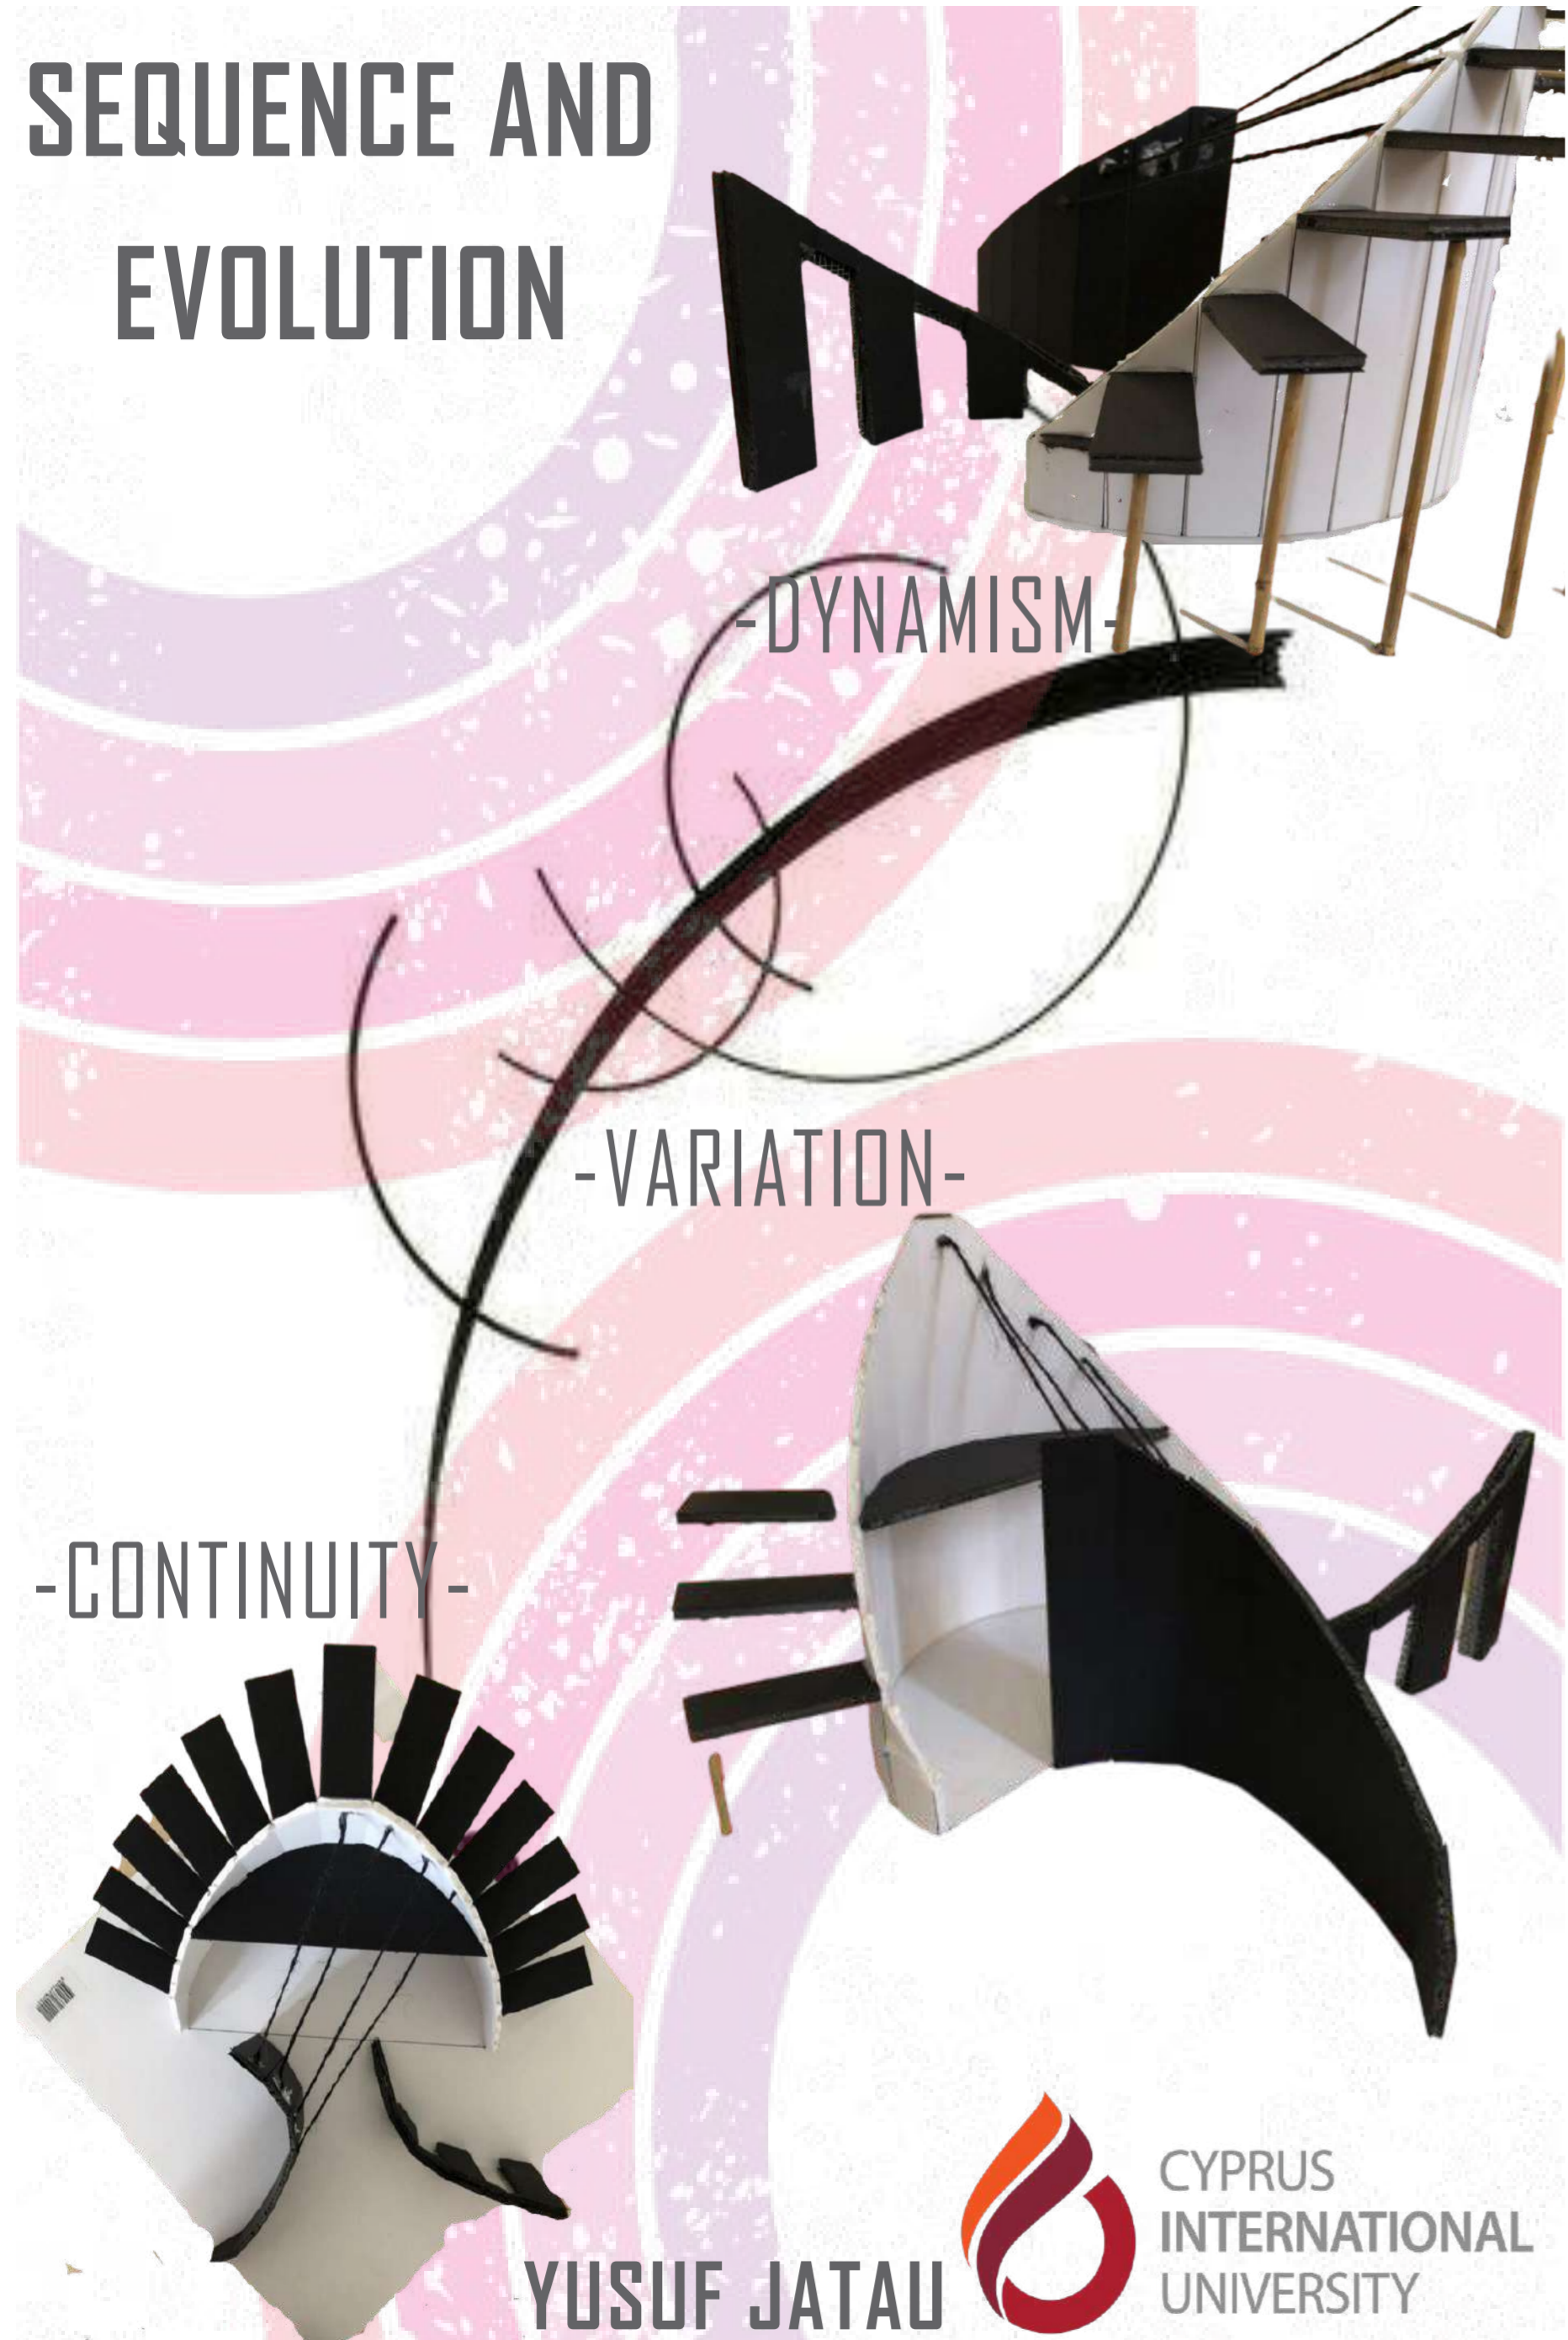

YUSUF JATAU



**CONTINUITY - CONSISTENCY IN DESIGN**  
**VARIATION - SLIGHT DIFFERENCE IN CONDITION**  
**DYNAMISM - TO FEEL THE ACTIVITY WITHIN THE**  
**FUNCTION AND OBSERVE THE PROCESS**

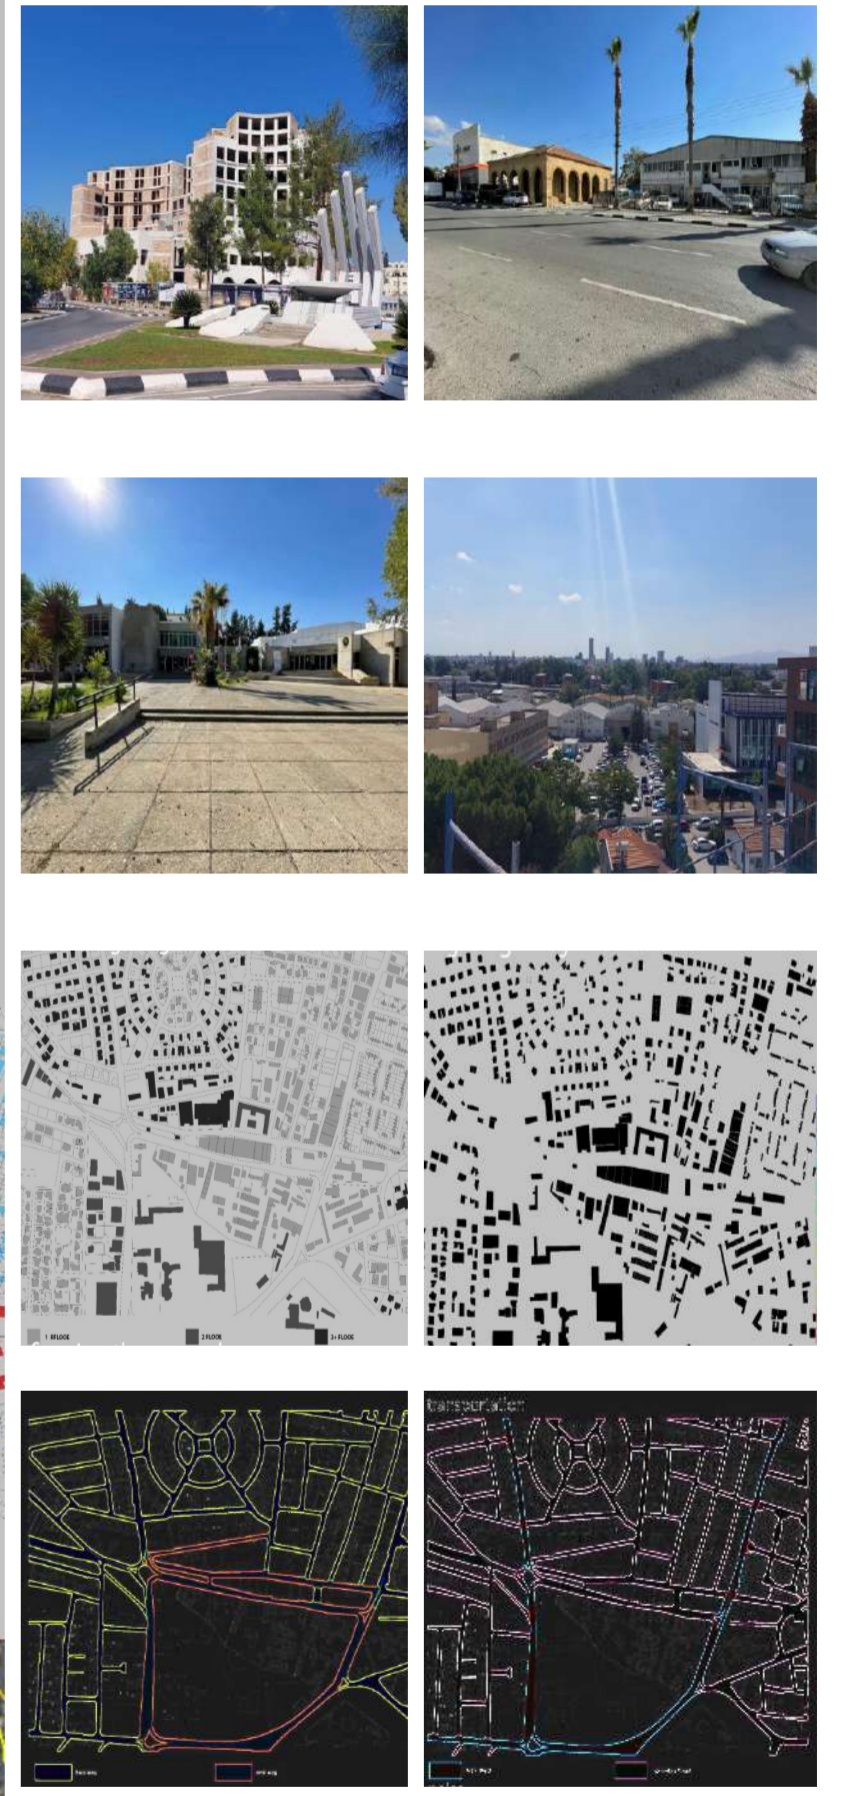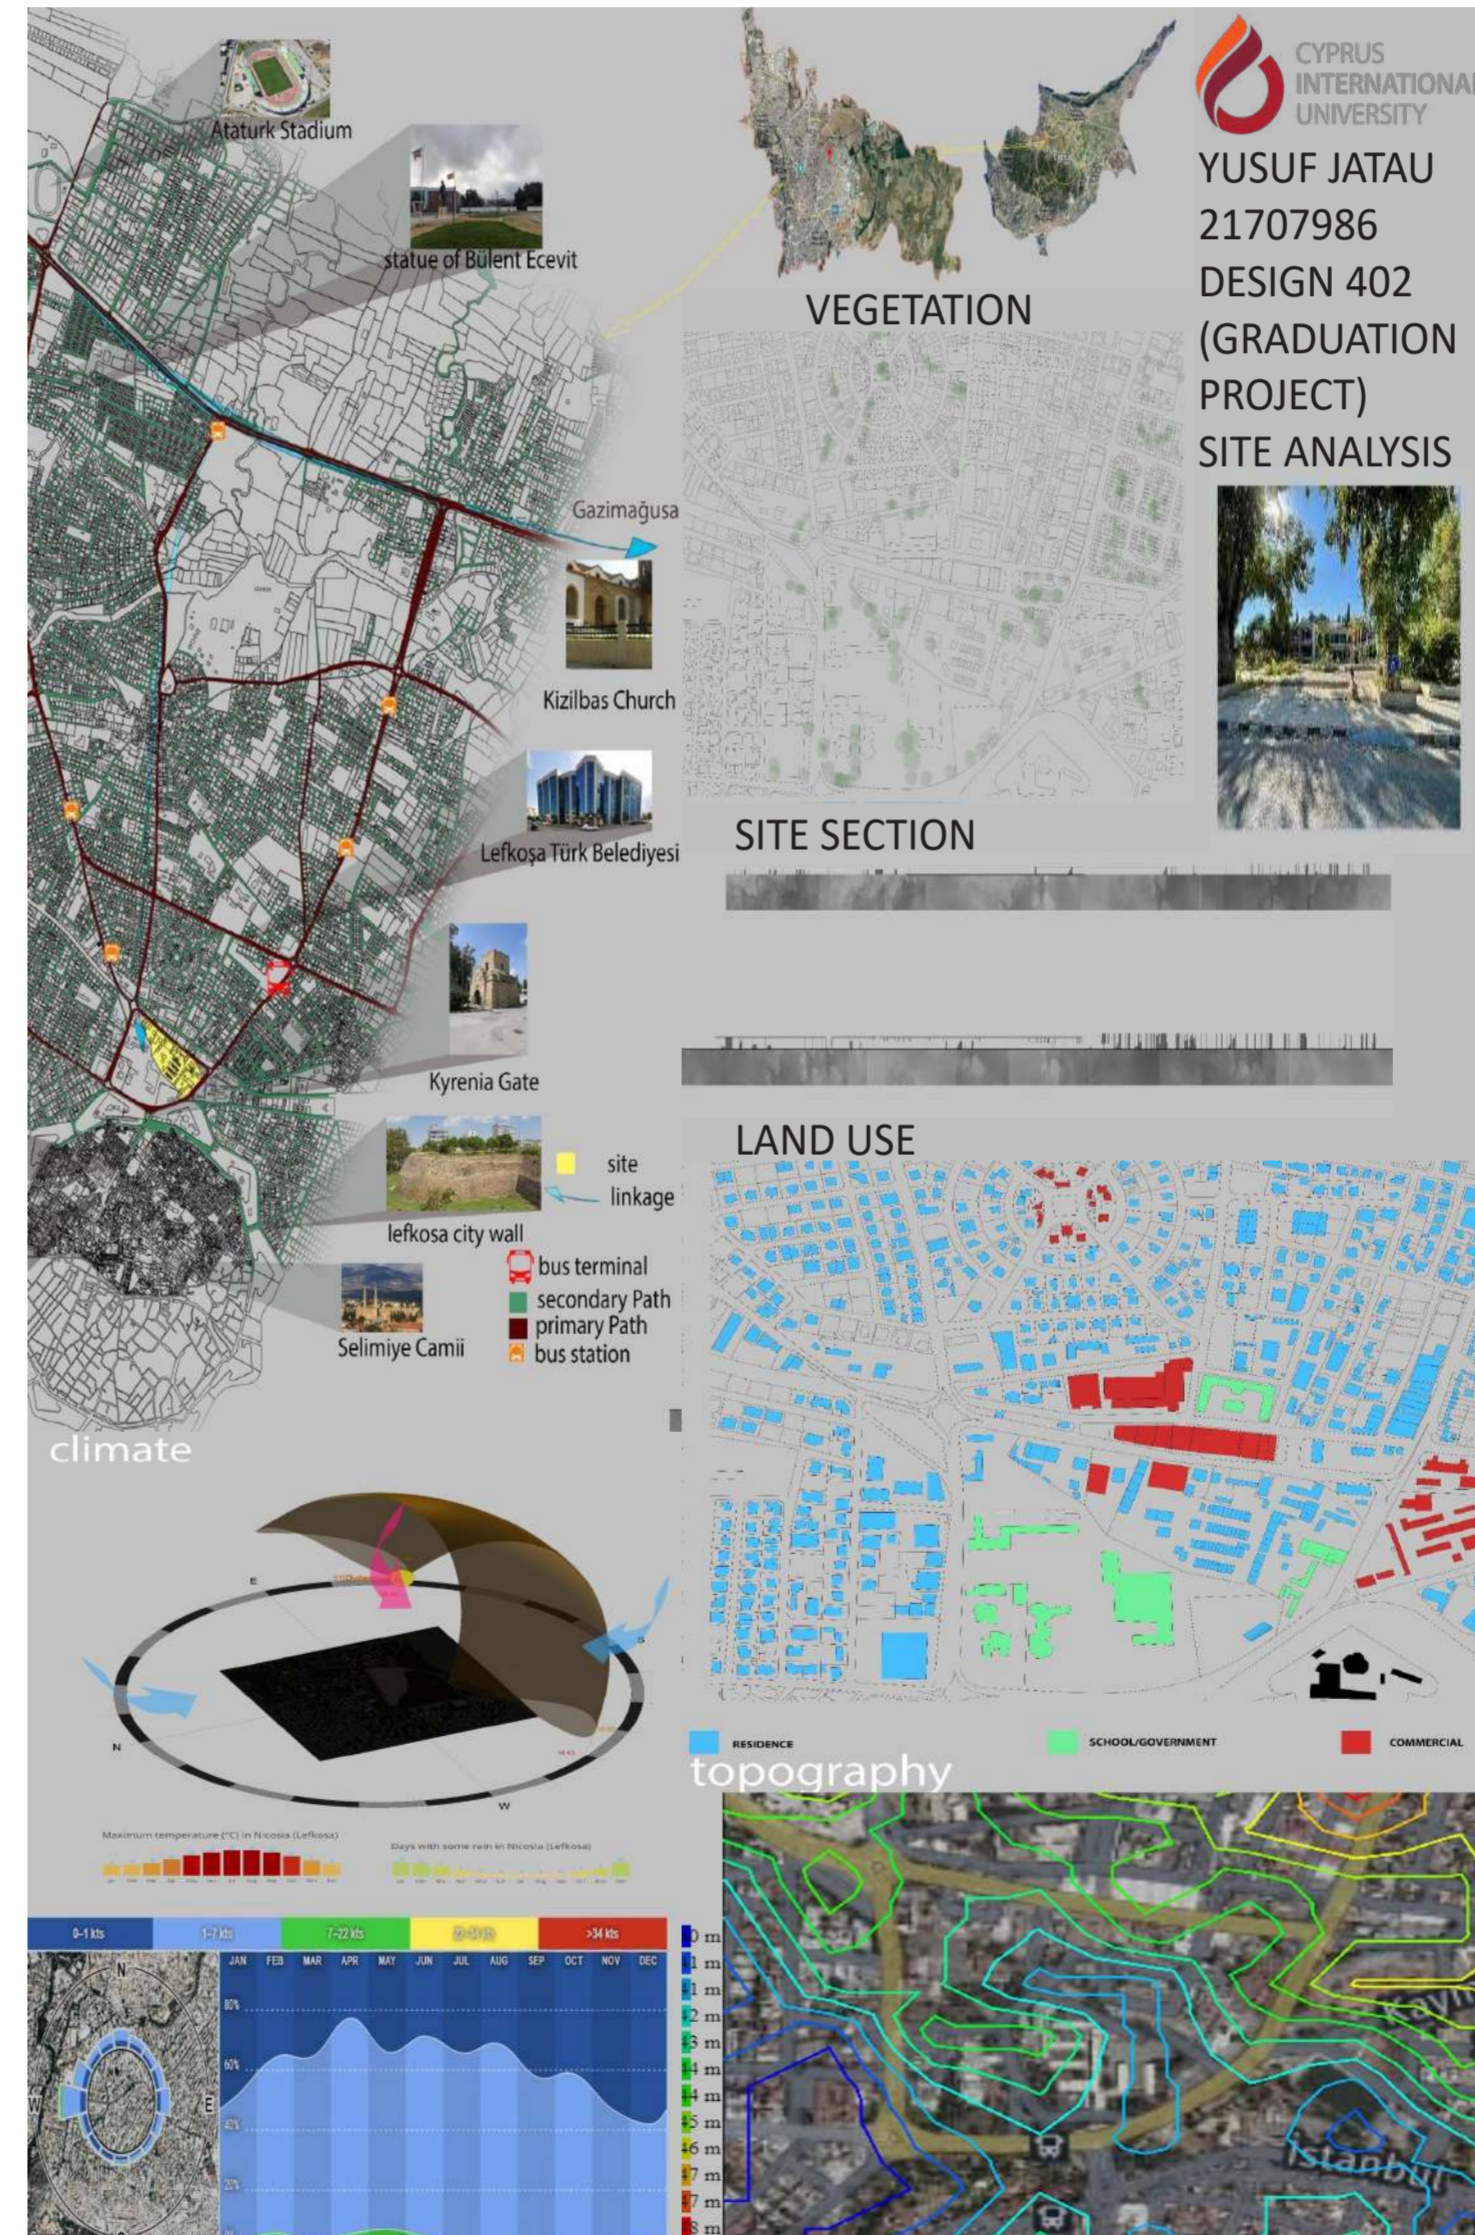





**DESIGN 402 GRADUATION PROJECT**  
**LIBRARY MEDIATHEQUE**




**SITE PLAN**

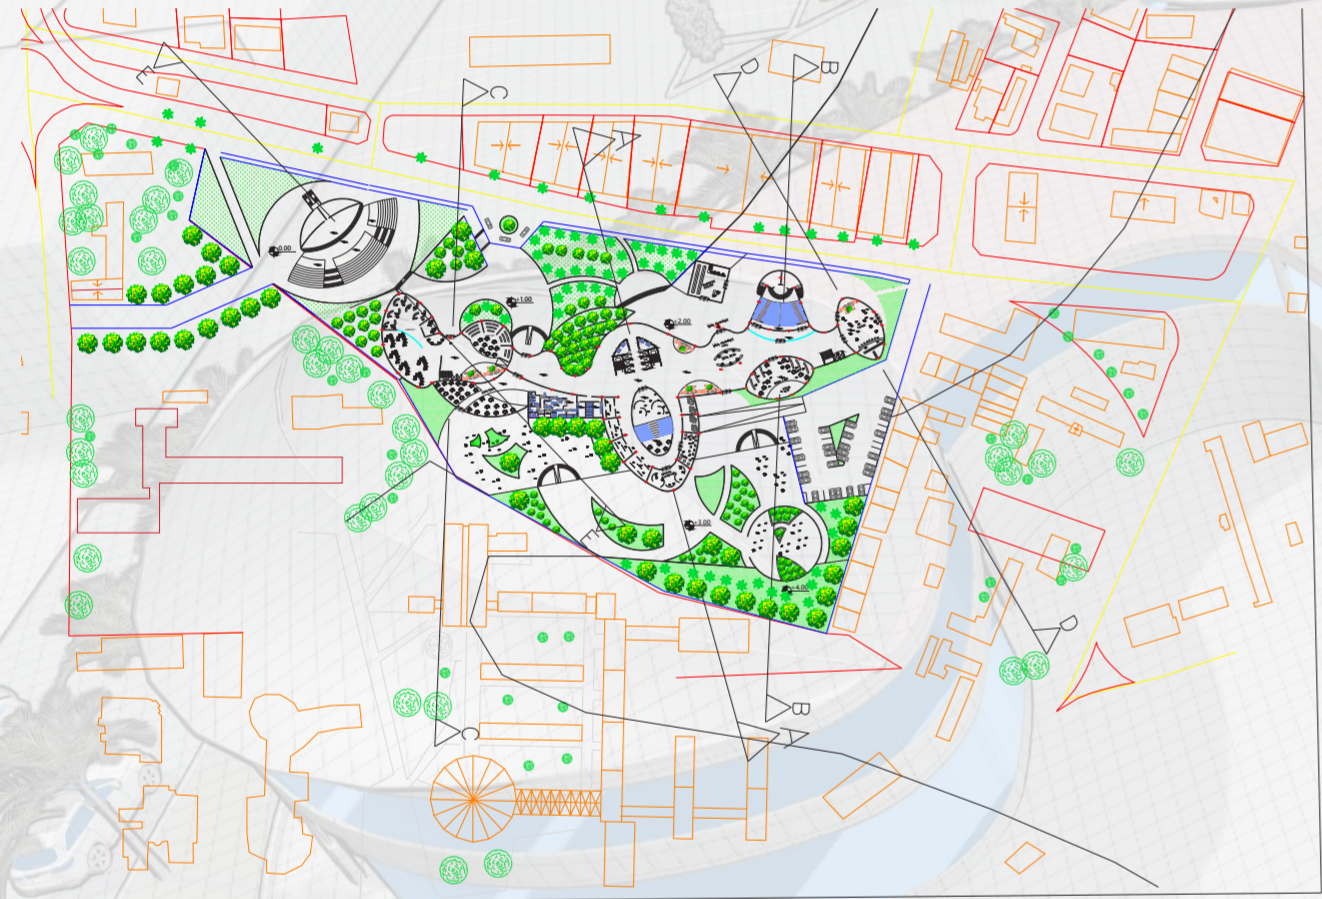


**GROUND FLOOR PLAN**

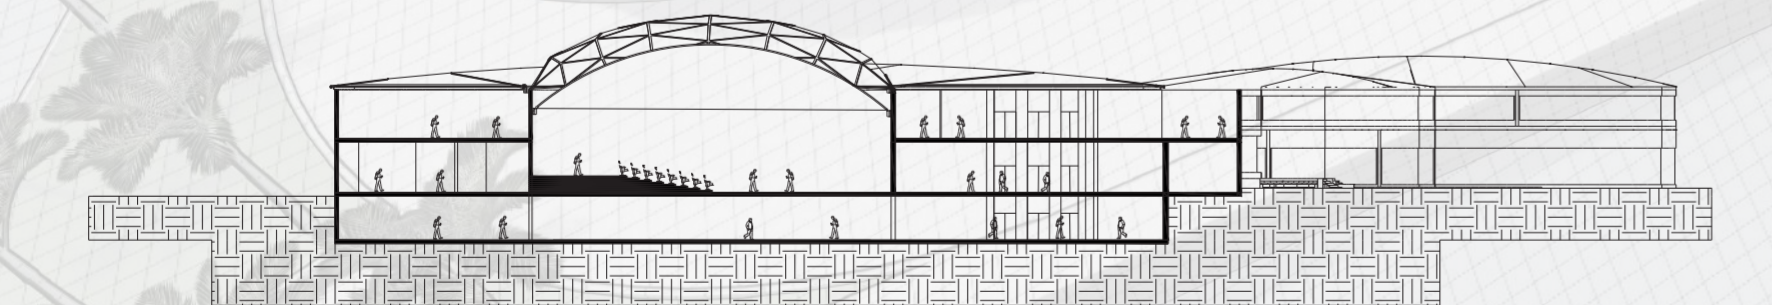


**SECTION A-A**

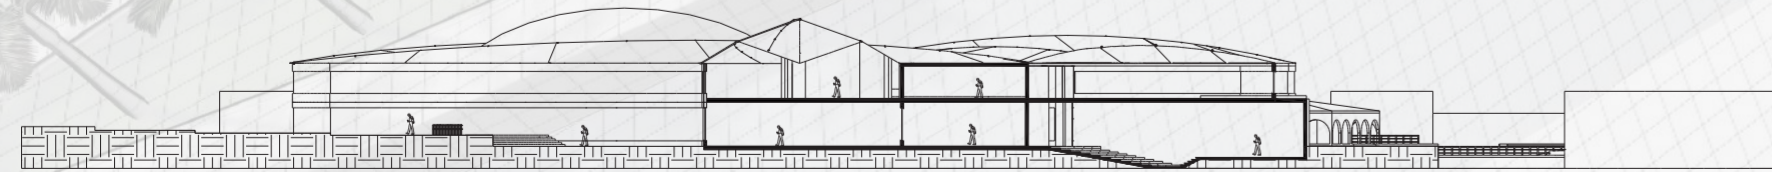


**SECTION B-B**

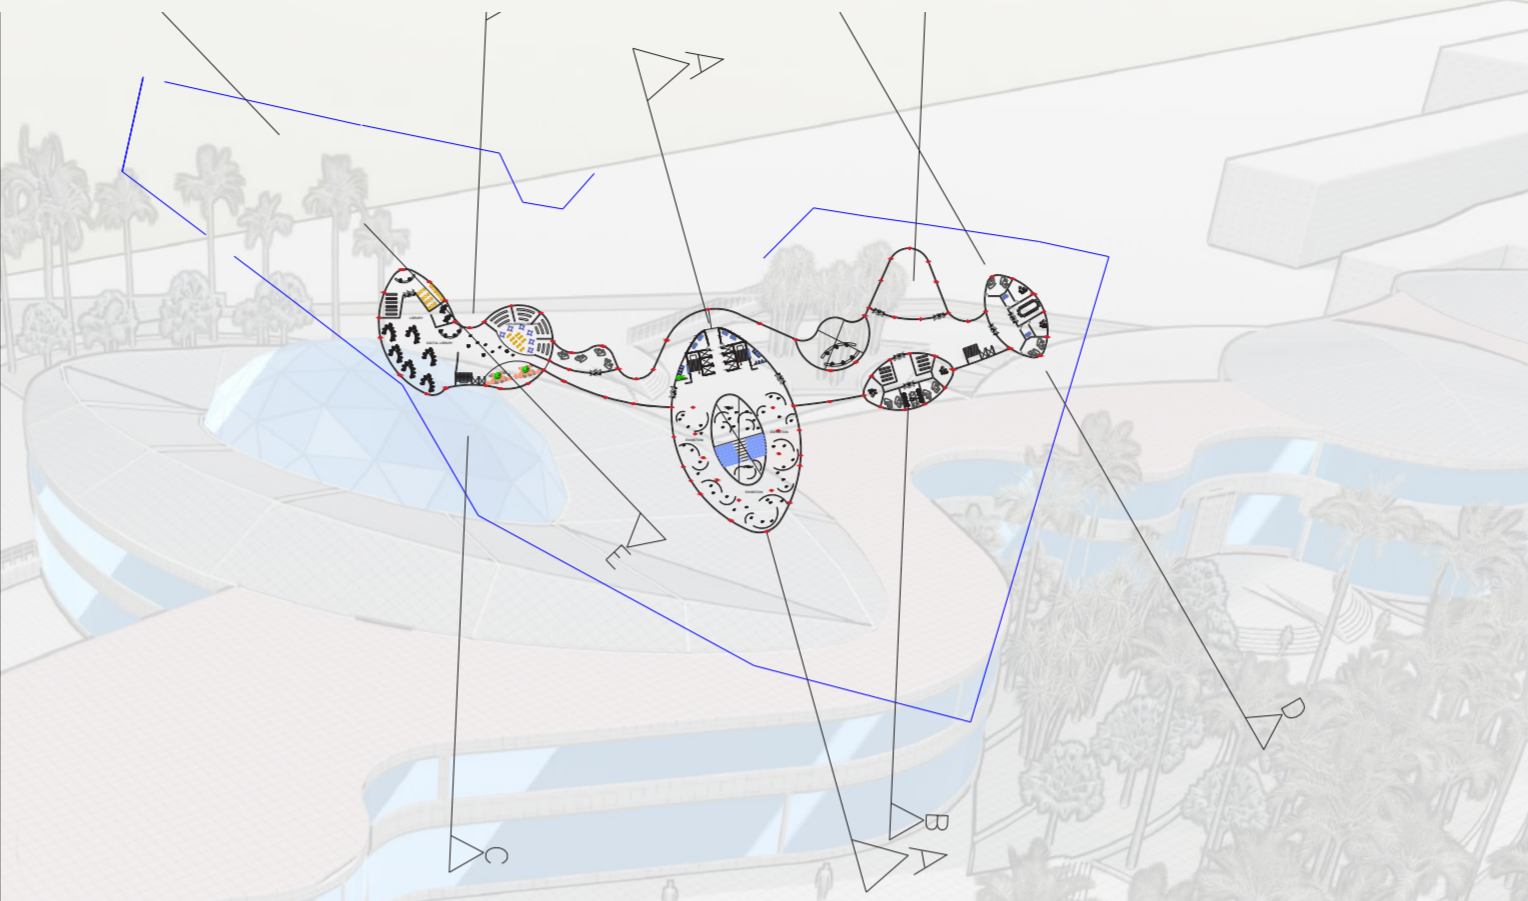


**FRIST FLOOR PLAN**

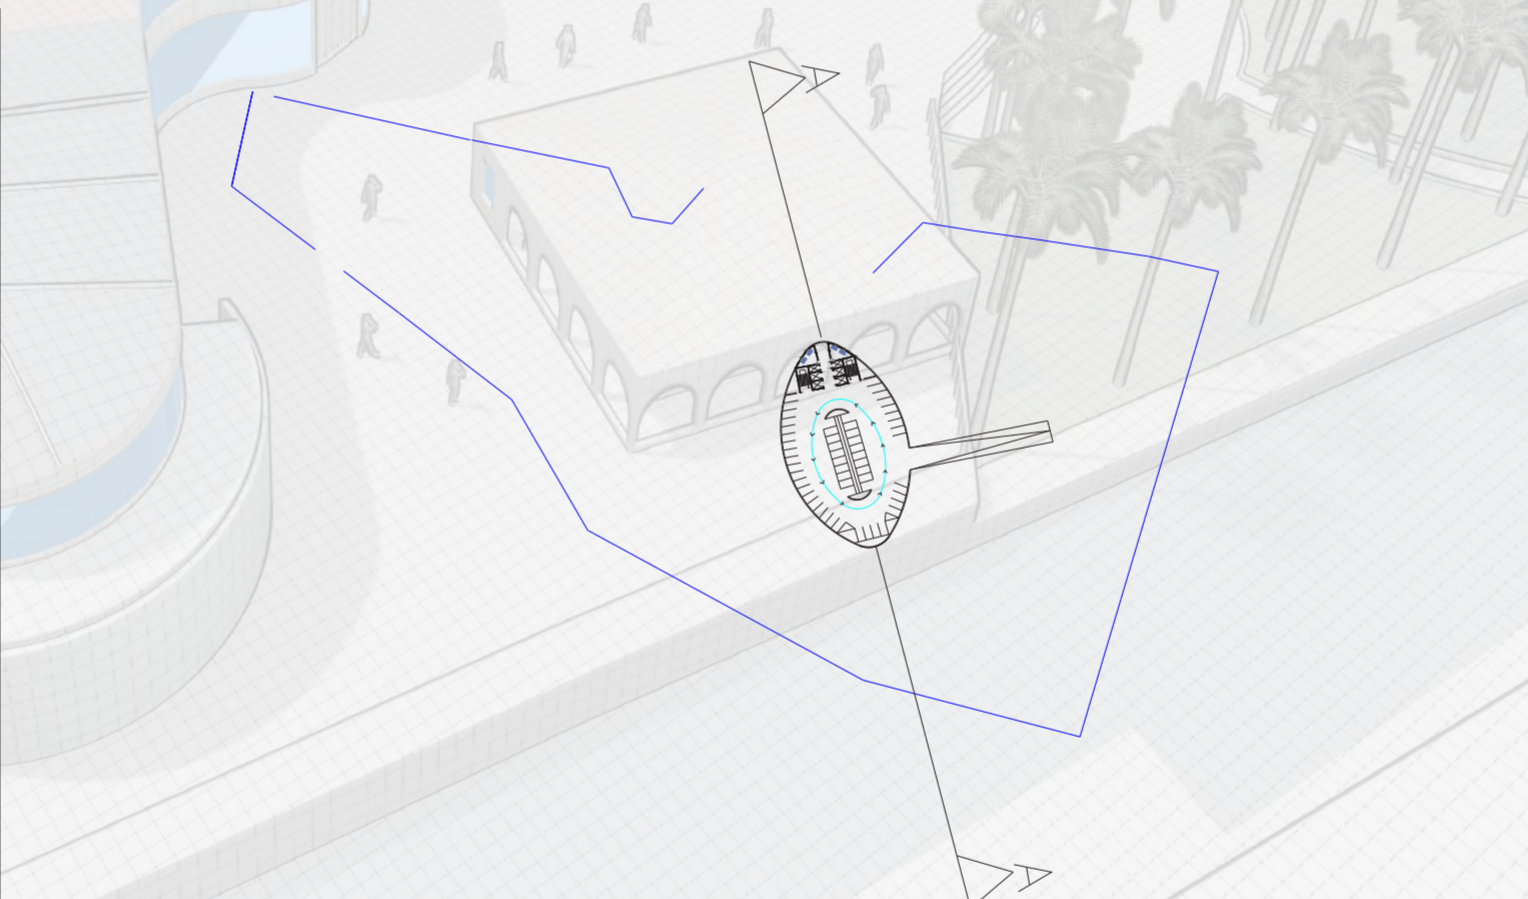

**BASEMENT FLOOR PLAN**

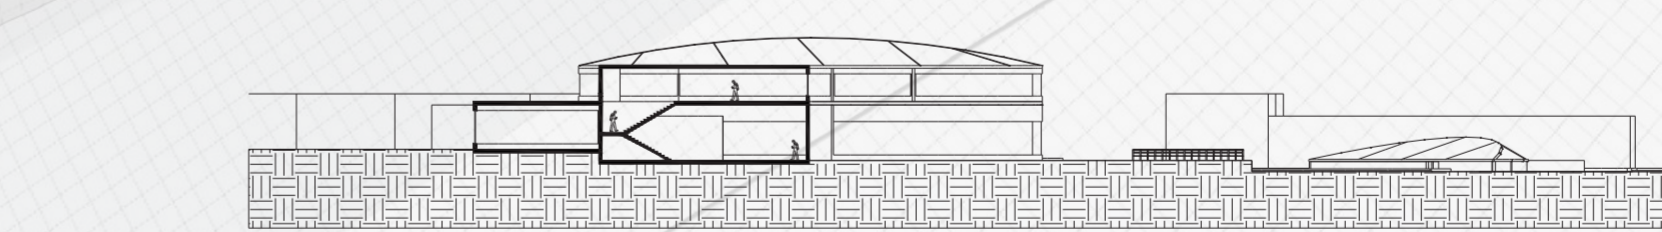

**SECTION C-C**

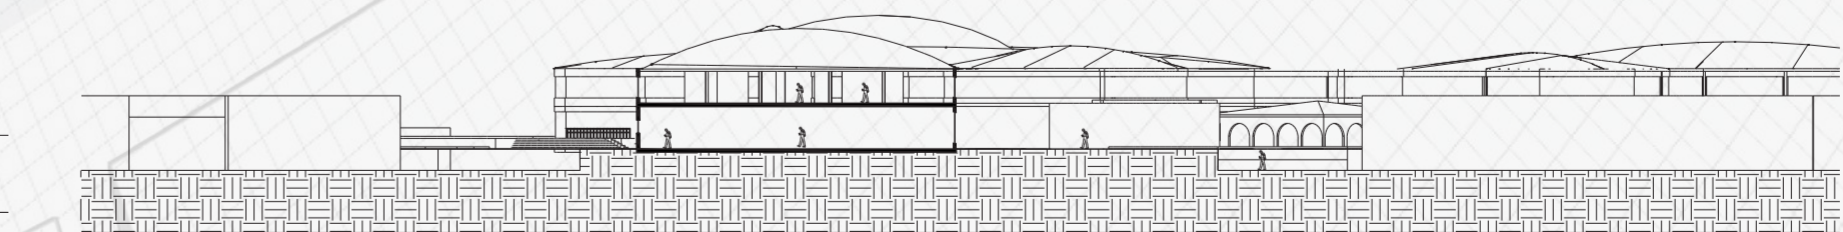


**SECTION D-D**

**ARCH 402**  
 2019 - 2020  
 FALL SEMESTER  
 LIBRARY  
 MIDEATHEQUE  
 PAGE NO: 01  
 SITE PLAN  
 1/200



**ARCH 402**  
 2019 - 2020  
 FALL SEMESTER  
 LIBRARY  
 MIDEATHEQUE  
 PAGE NO: 02  
 LEVEL  
 0.00,+1.00,+2.00  
 1/200

**ARCH 402**  
 2019 - 2020  
 FALL SEMESTER  
 LIBRARY  
 MIDEATHEQUE  
 PAGE NO: 03  
 LEVEL  
 0.00,+1.00,+2.00  
 1/200


**ARCH 402**  
 2019 - 2020  
 FALL SEMESTER  
 LIBRARY  
 MIDEATHEQUE  
 PAGE NO: 04  
 LEVEL  
 0.00,+1.00,+2.00  
 1/200

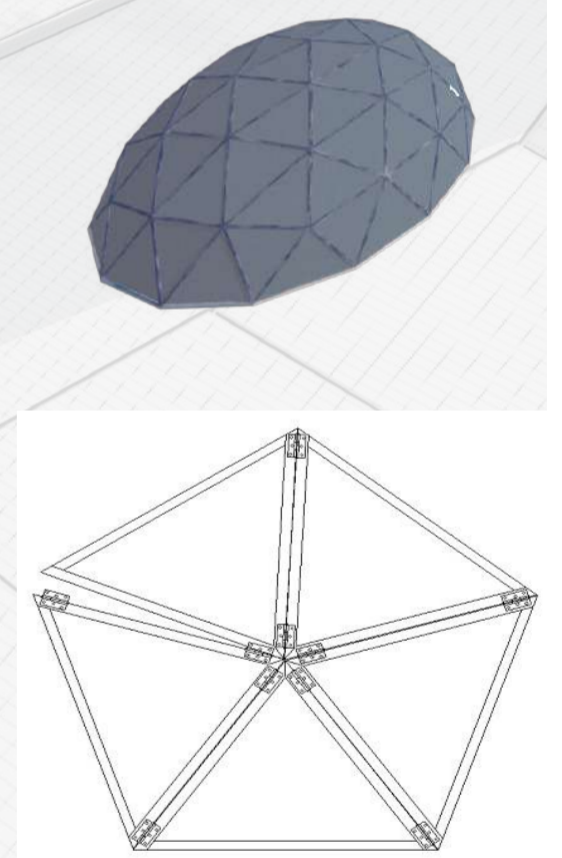




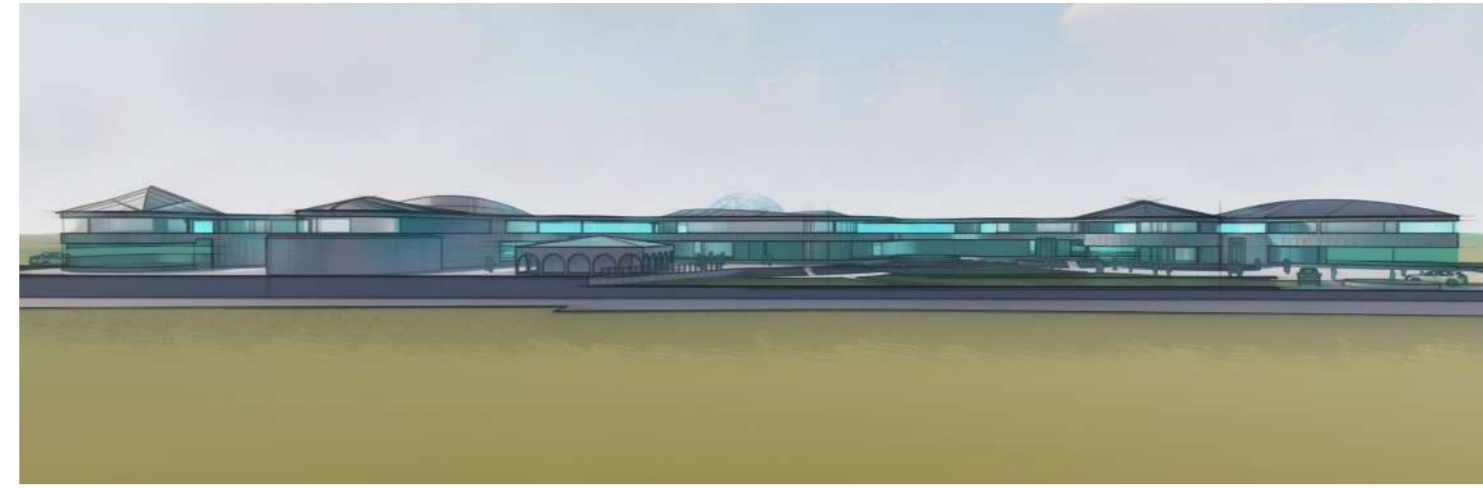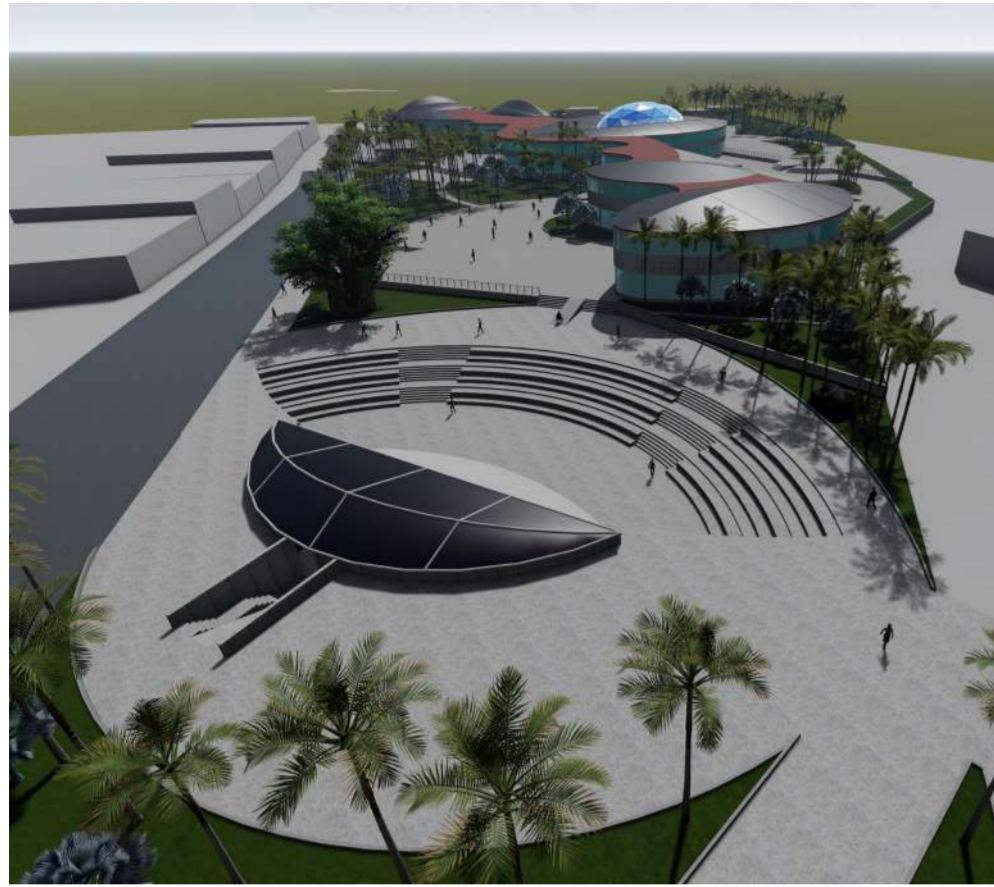


**NORTH ELEVATION**

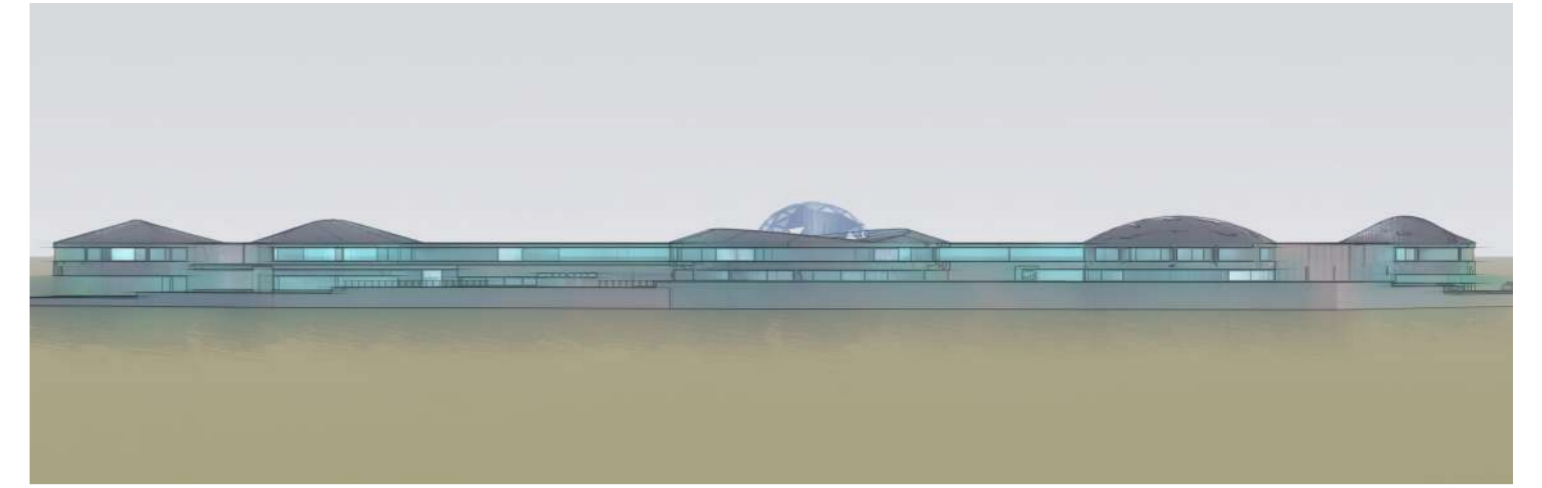




**SOUTH ELEVATION**

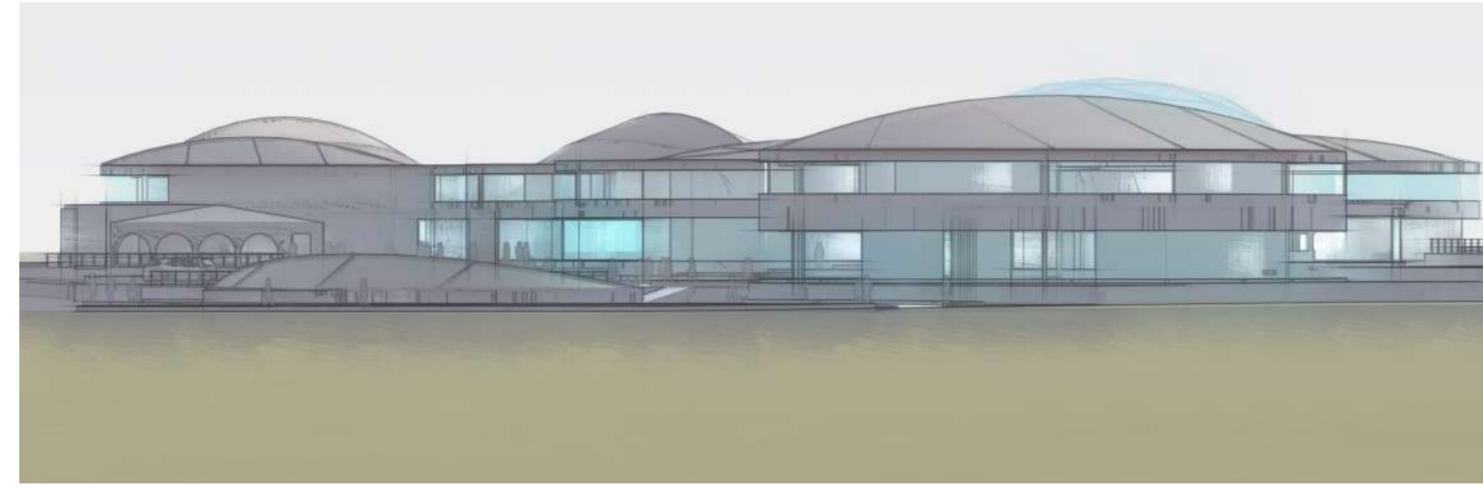


**EAST ELEVATION**

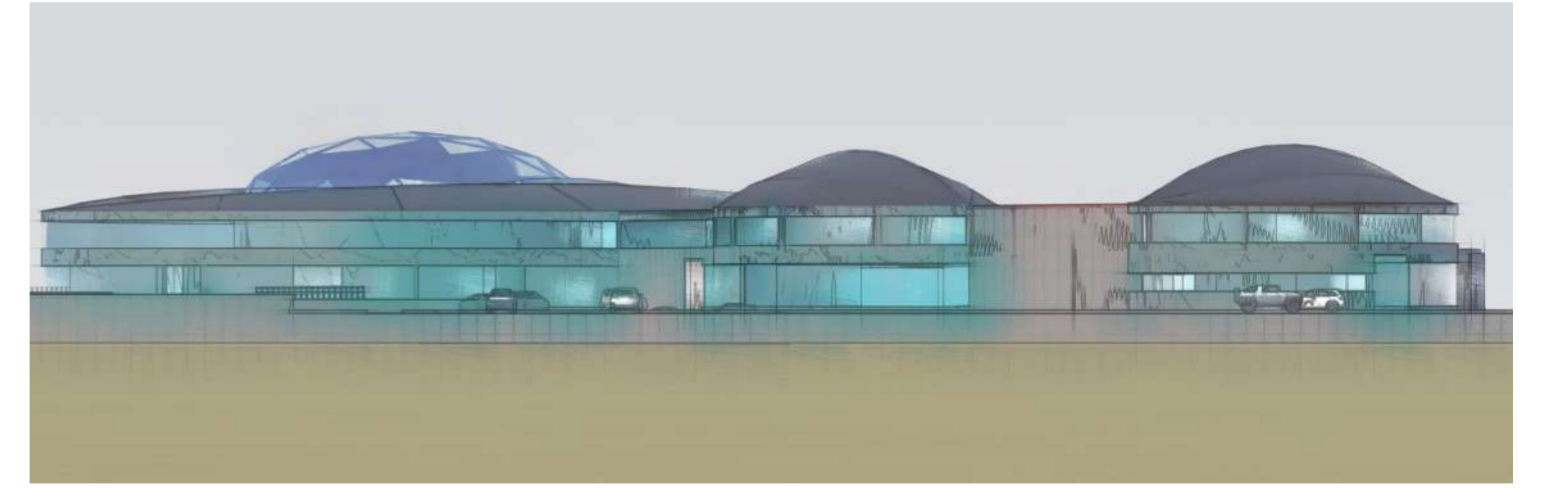


**WEST ELEVATION**

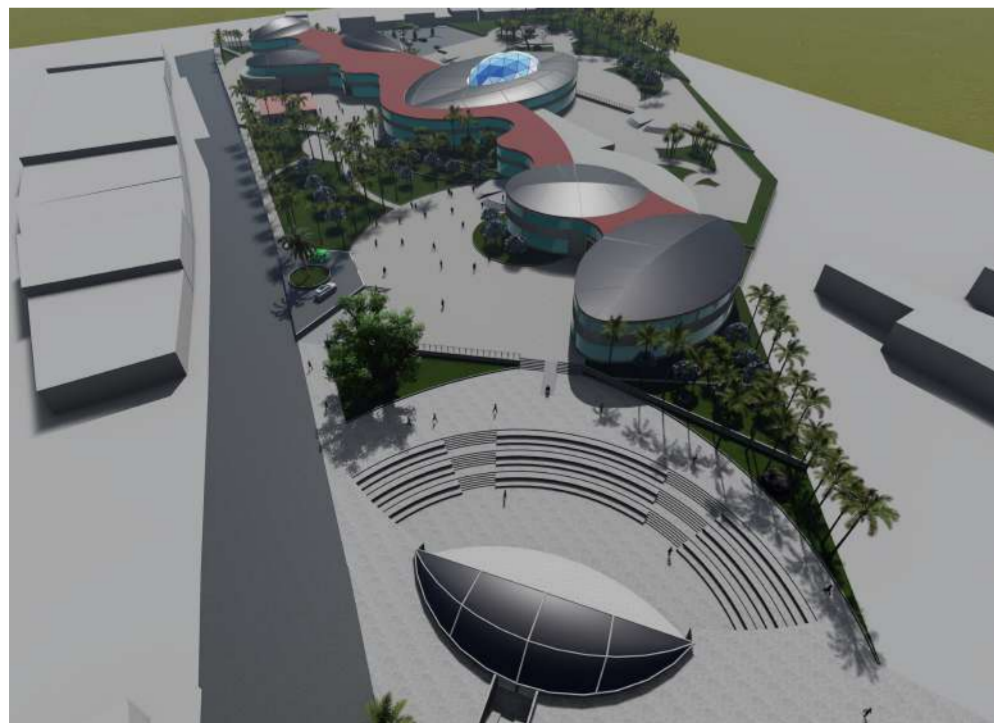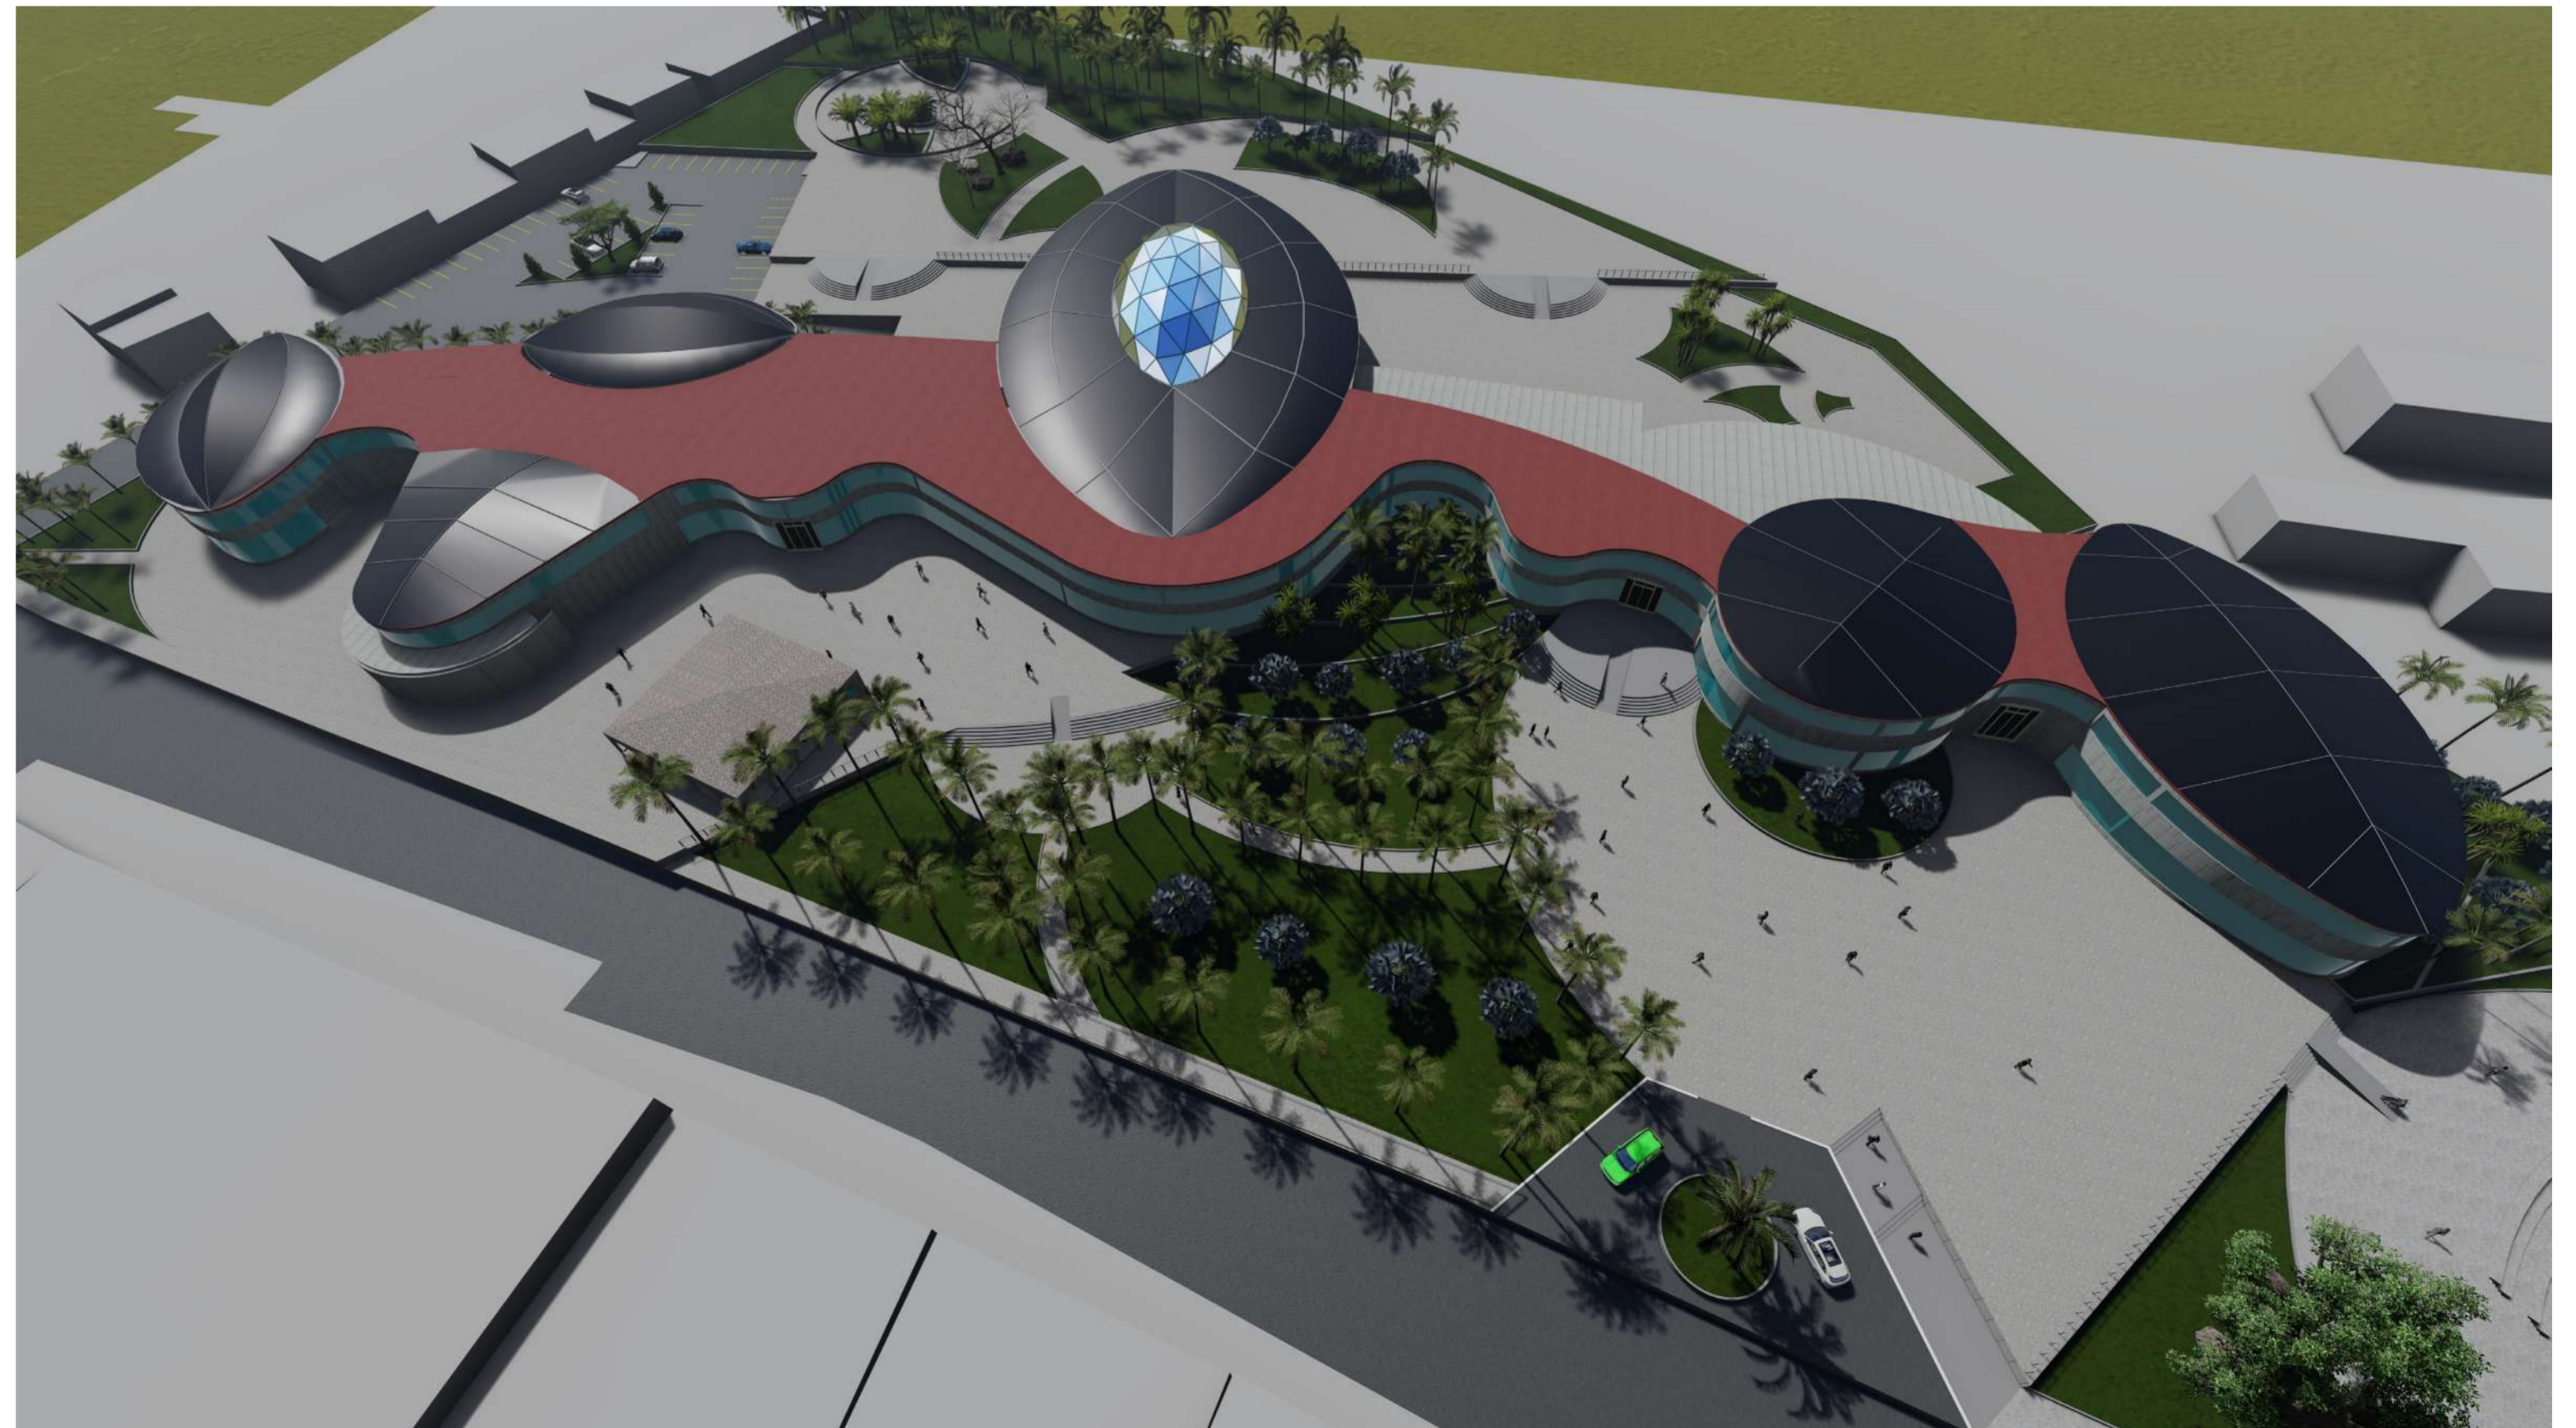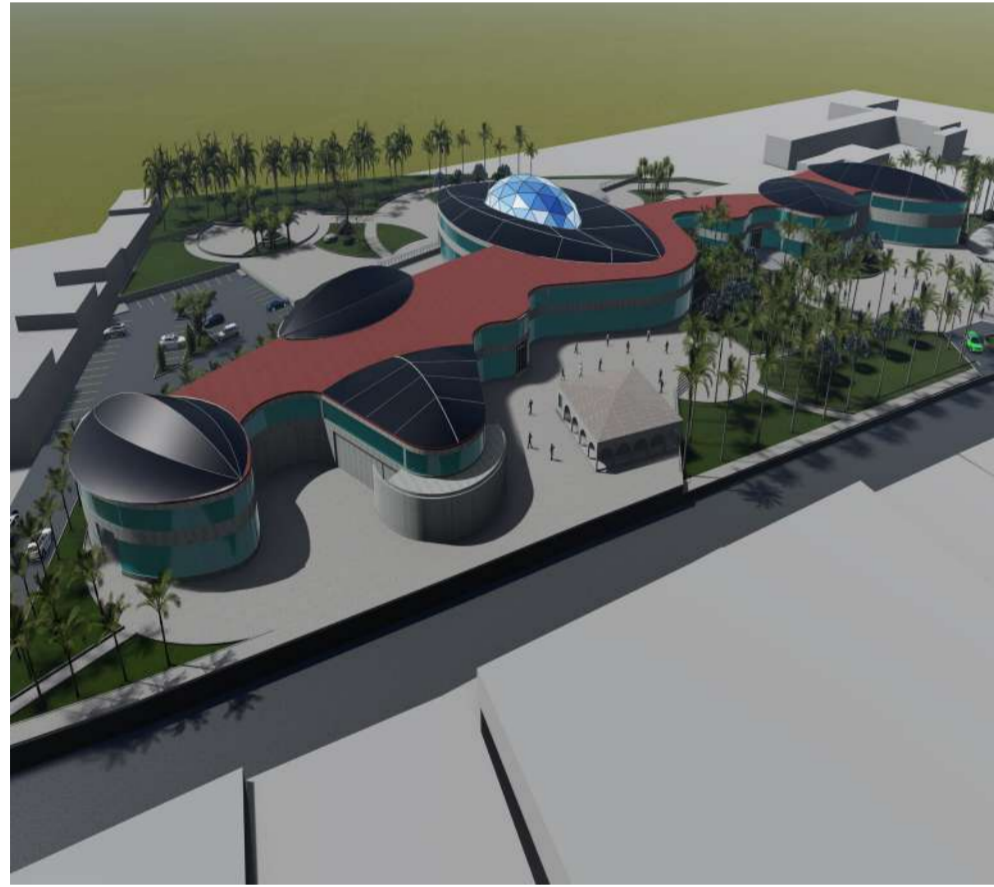




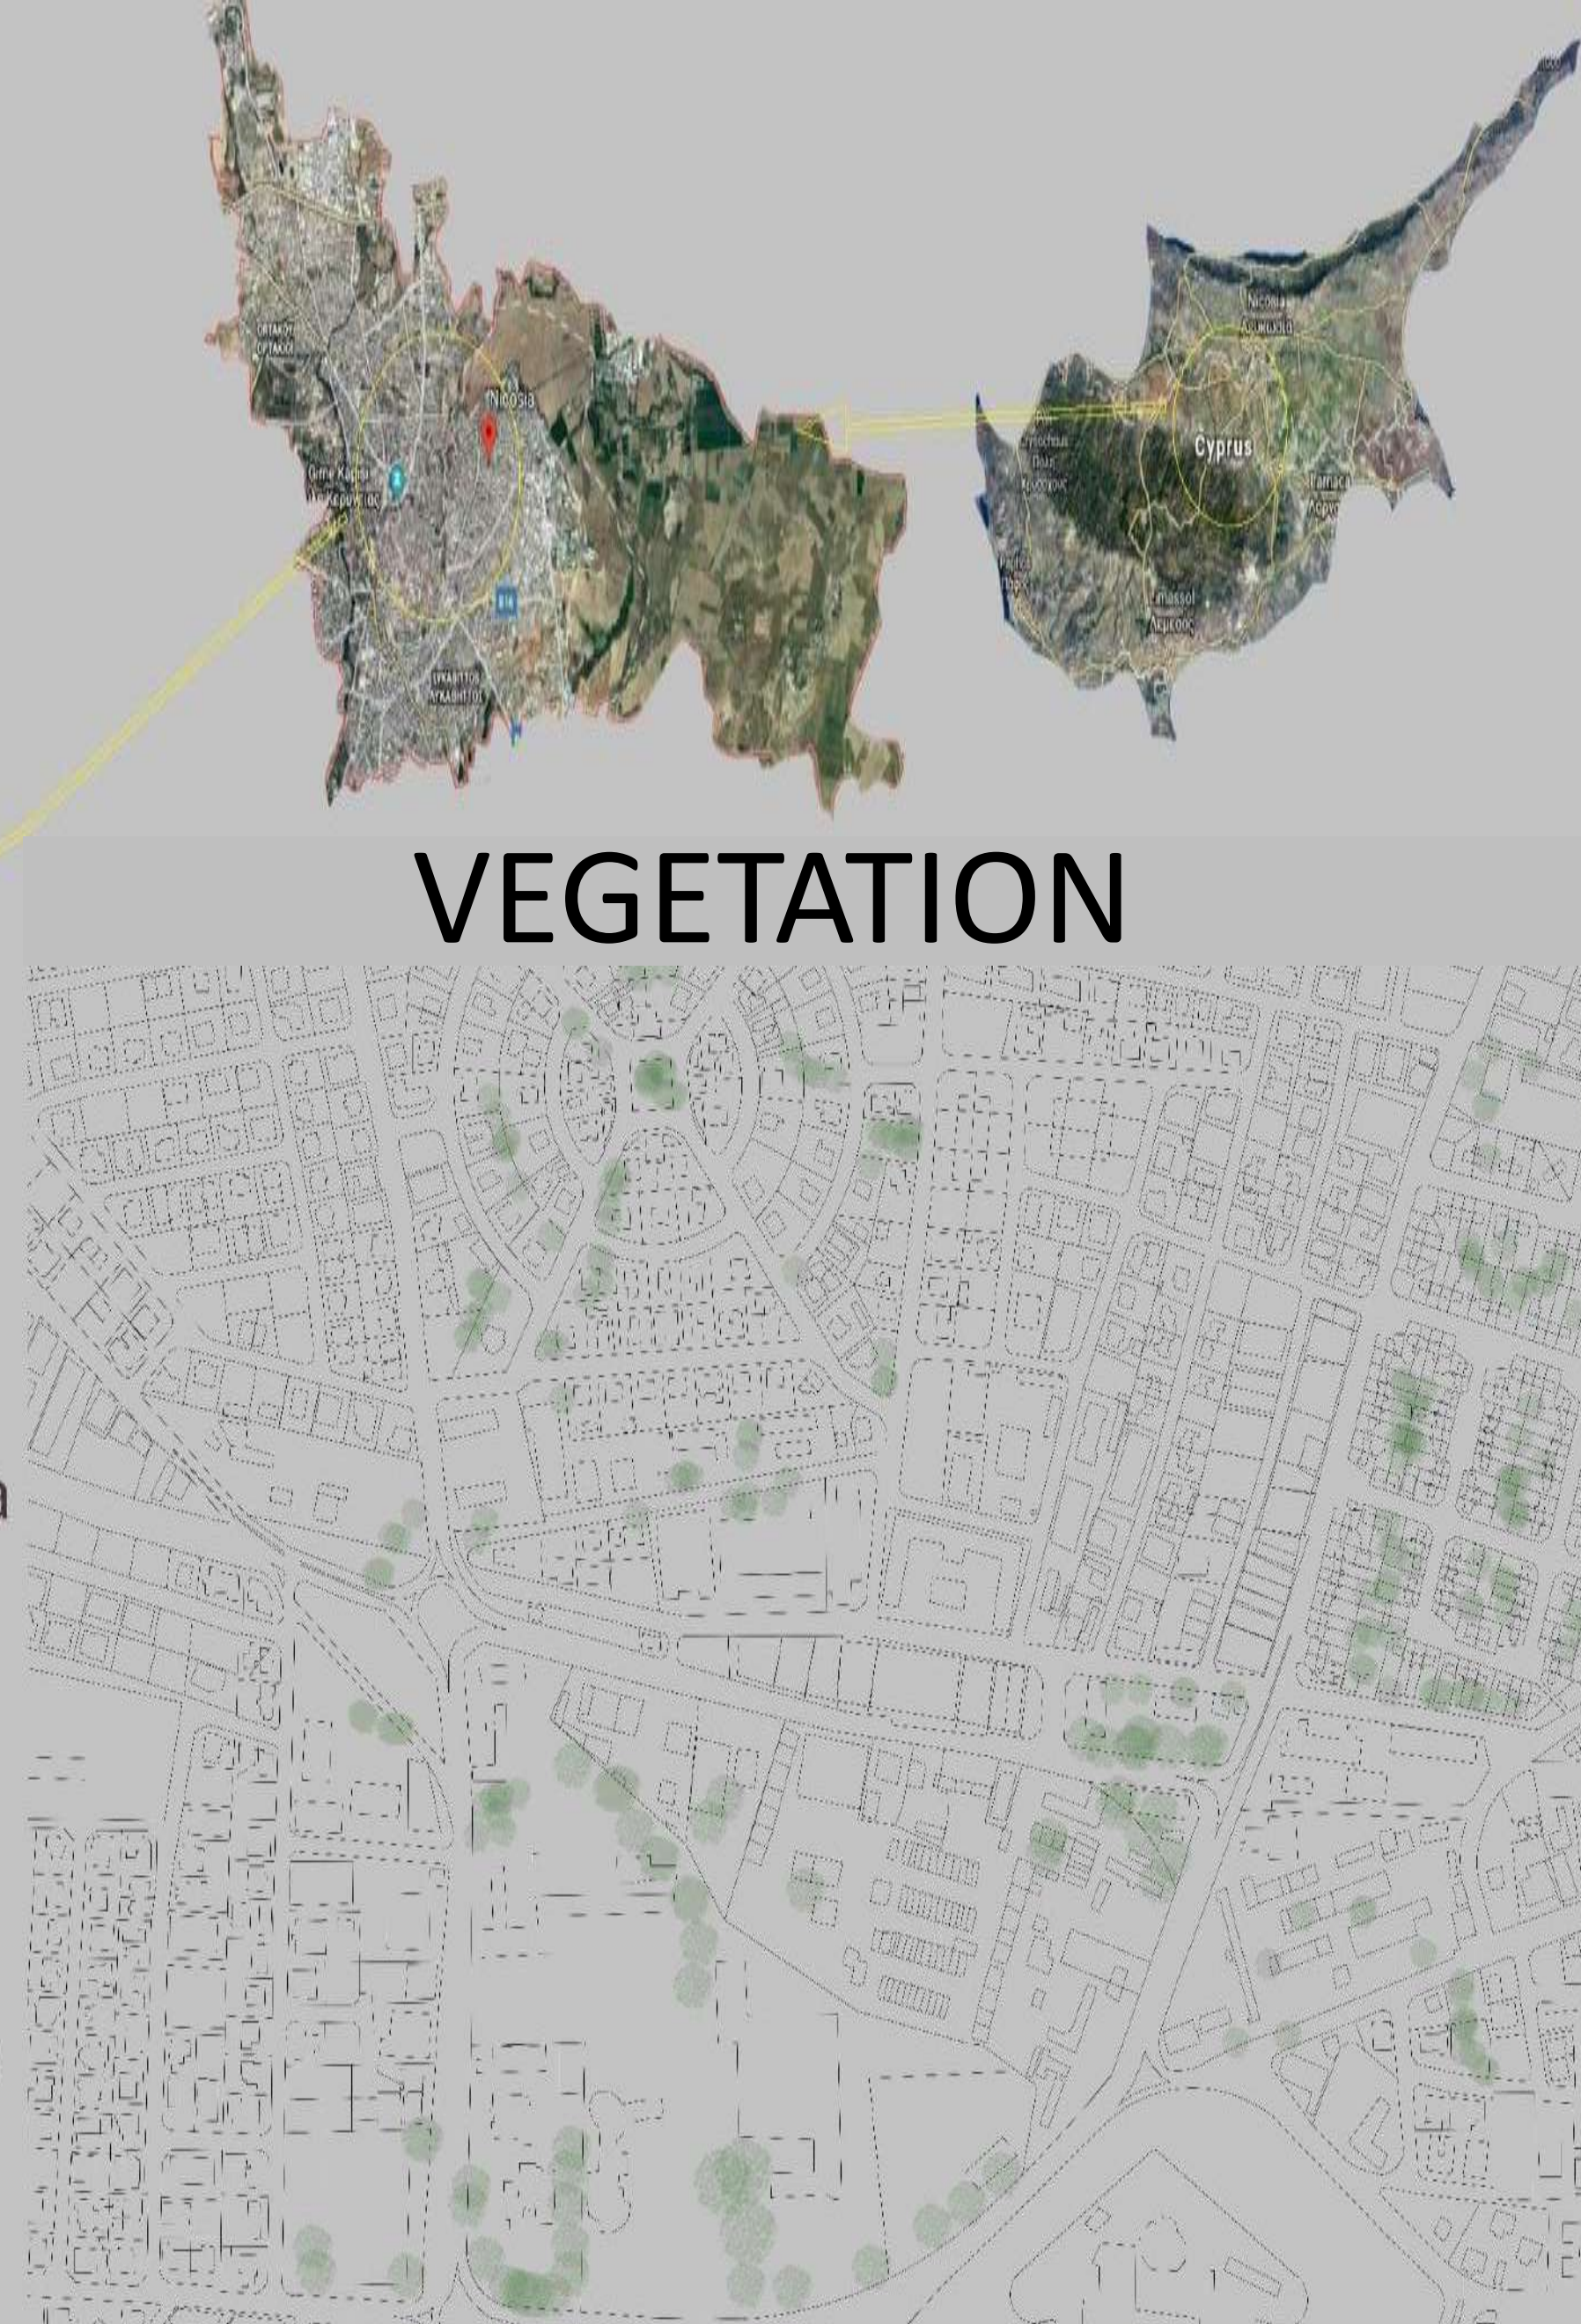

climate

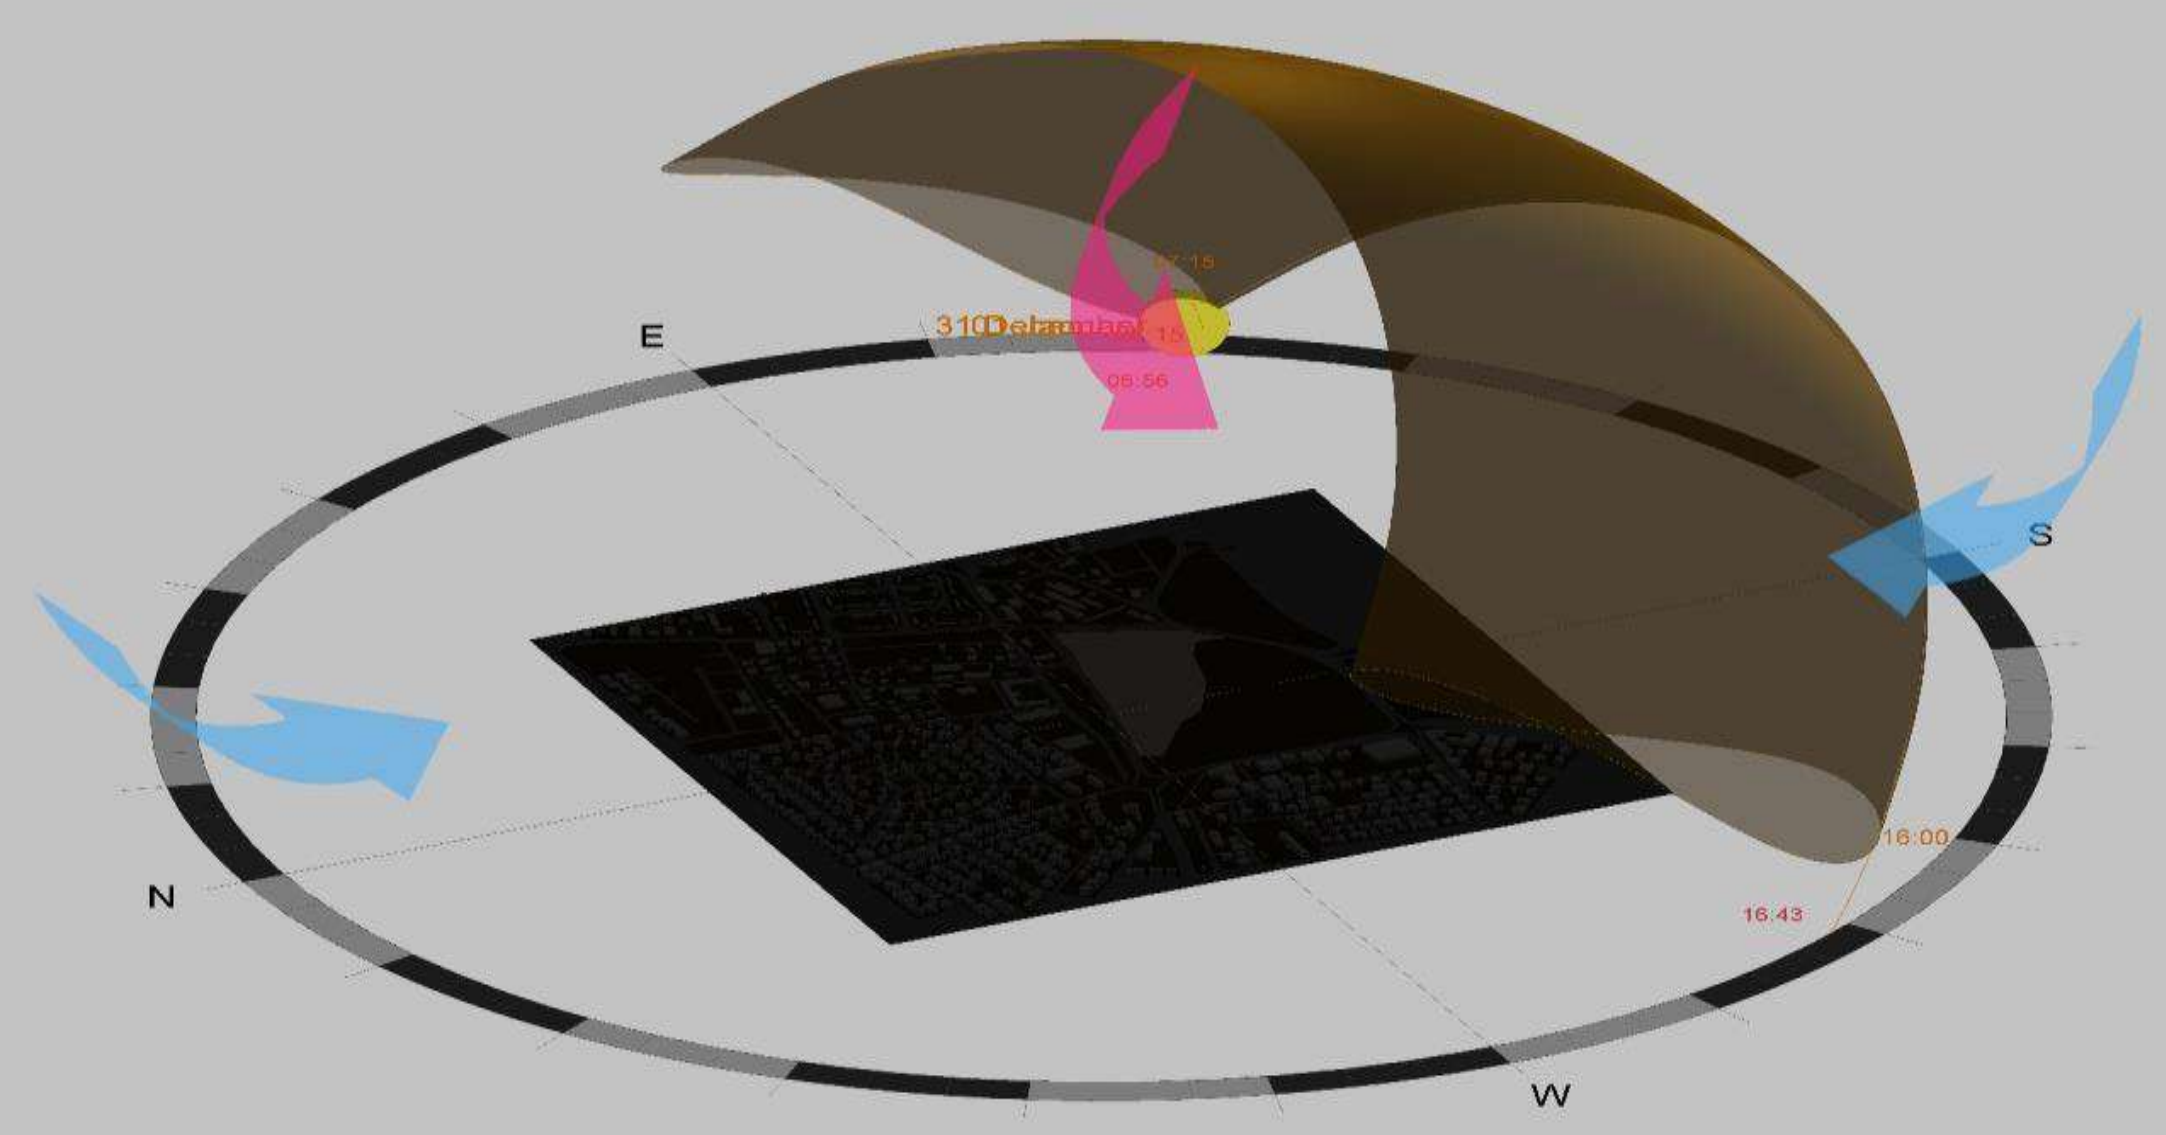


topography

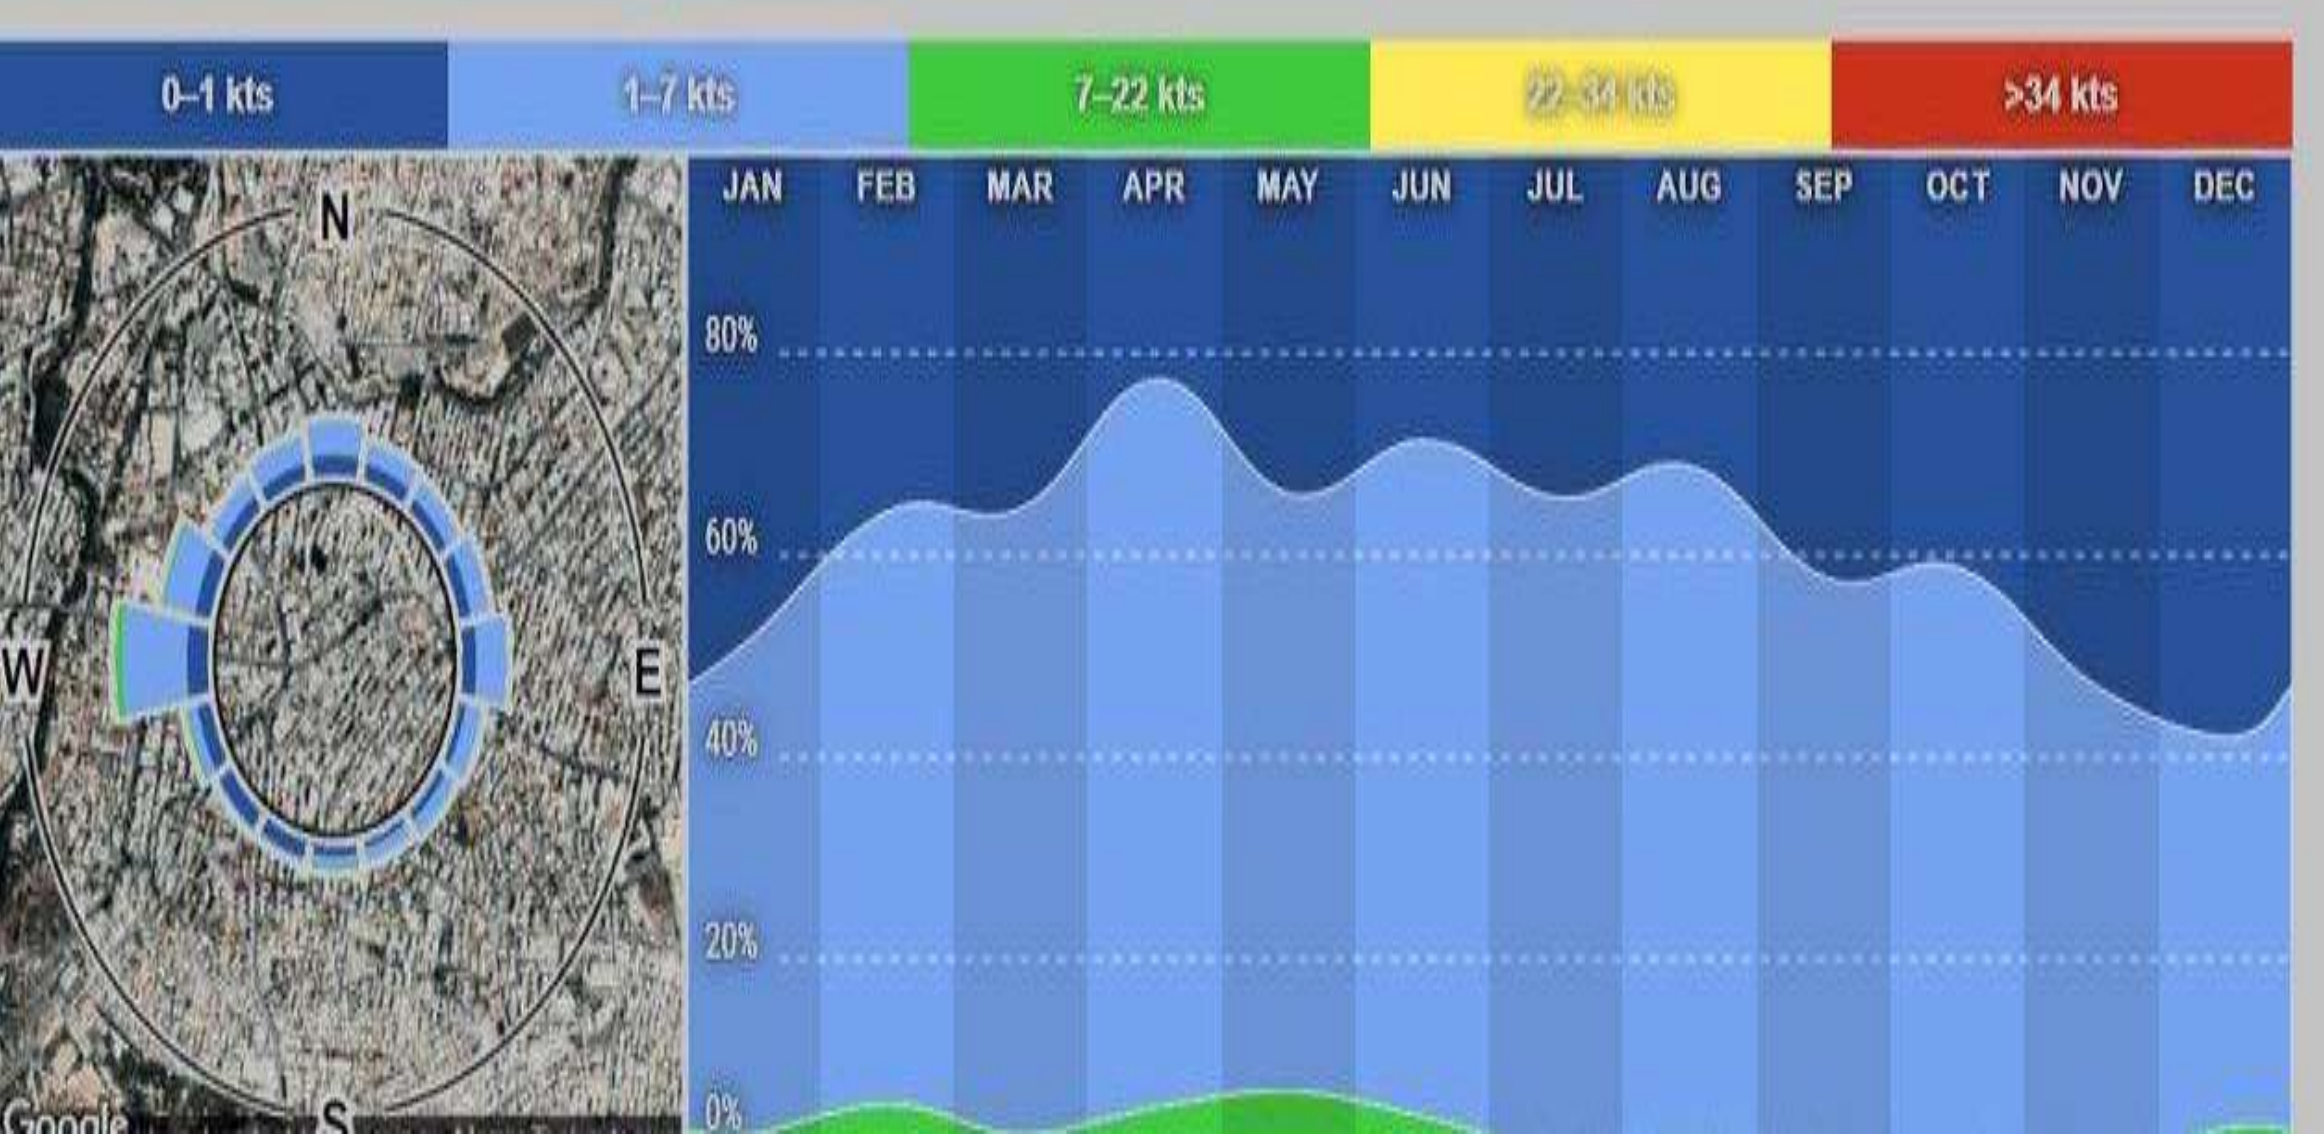




transportation

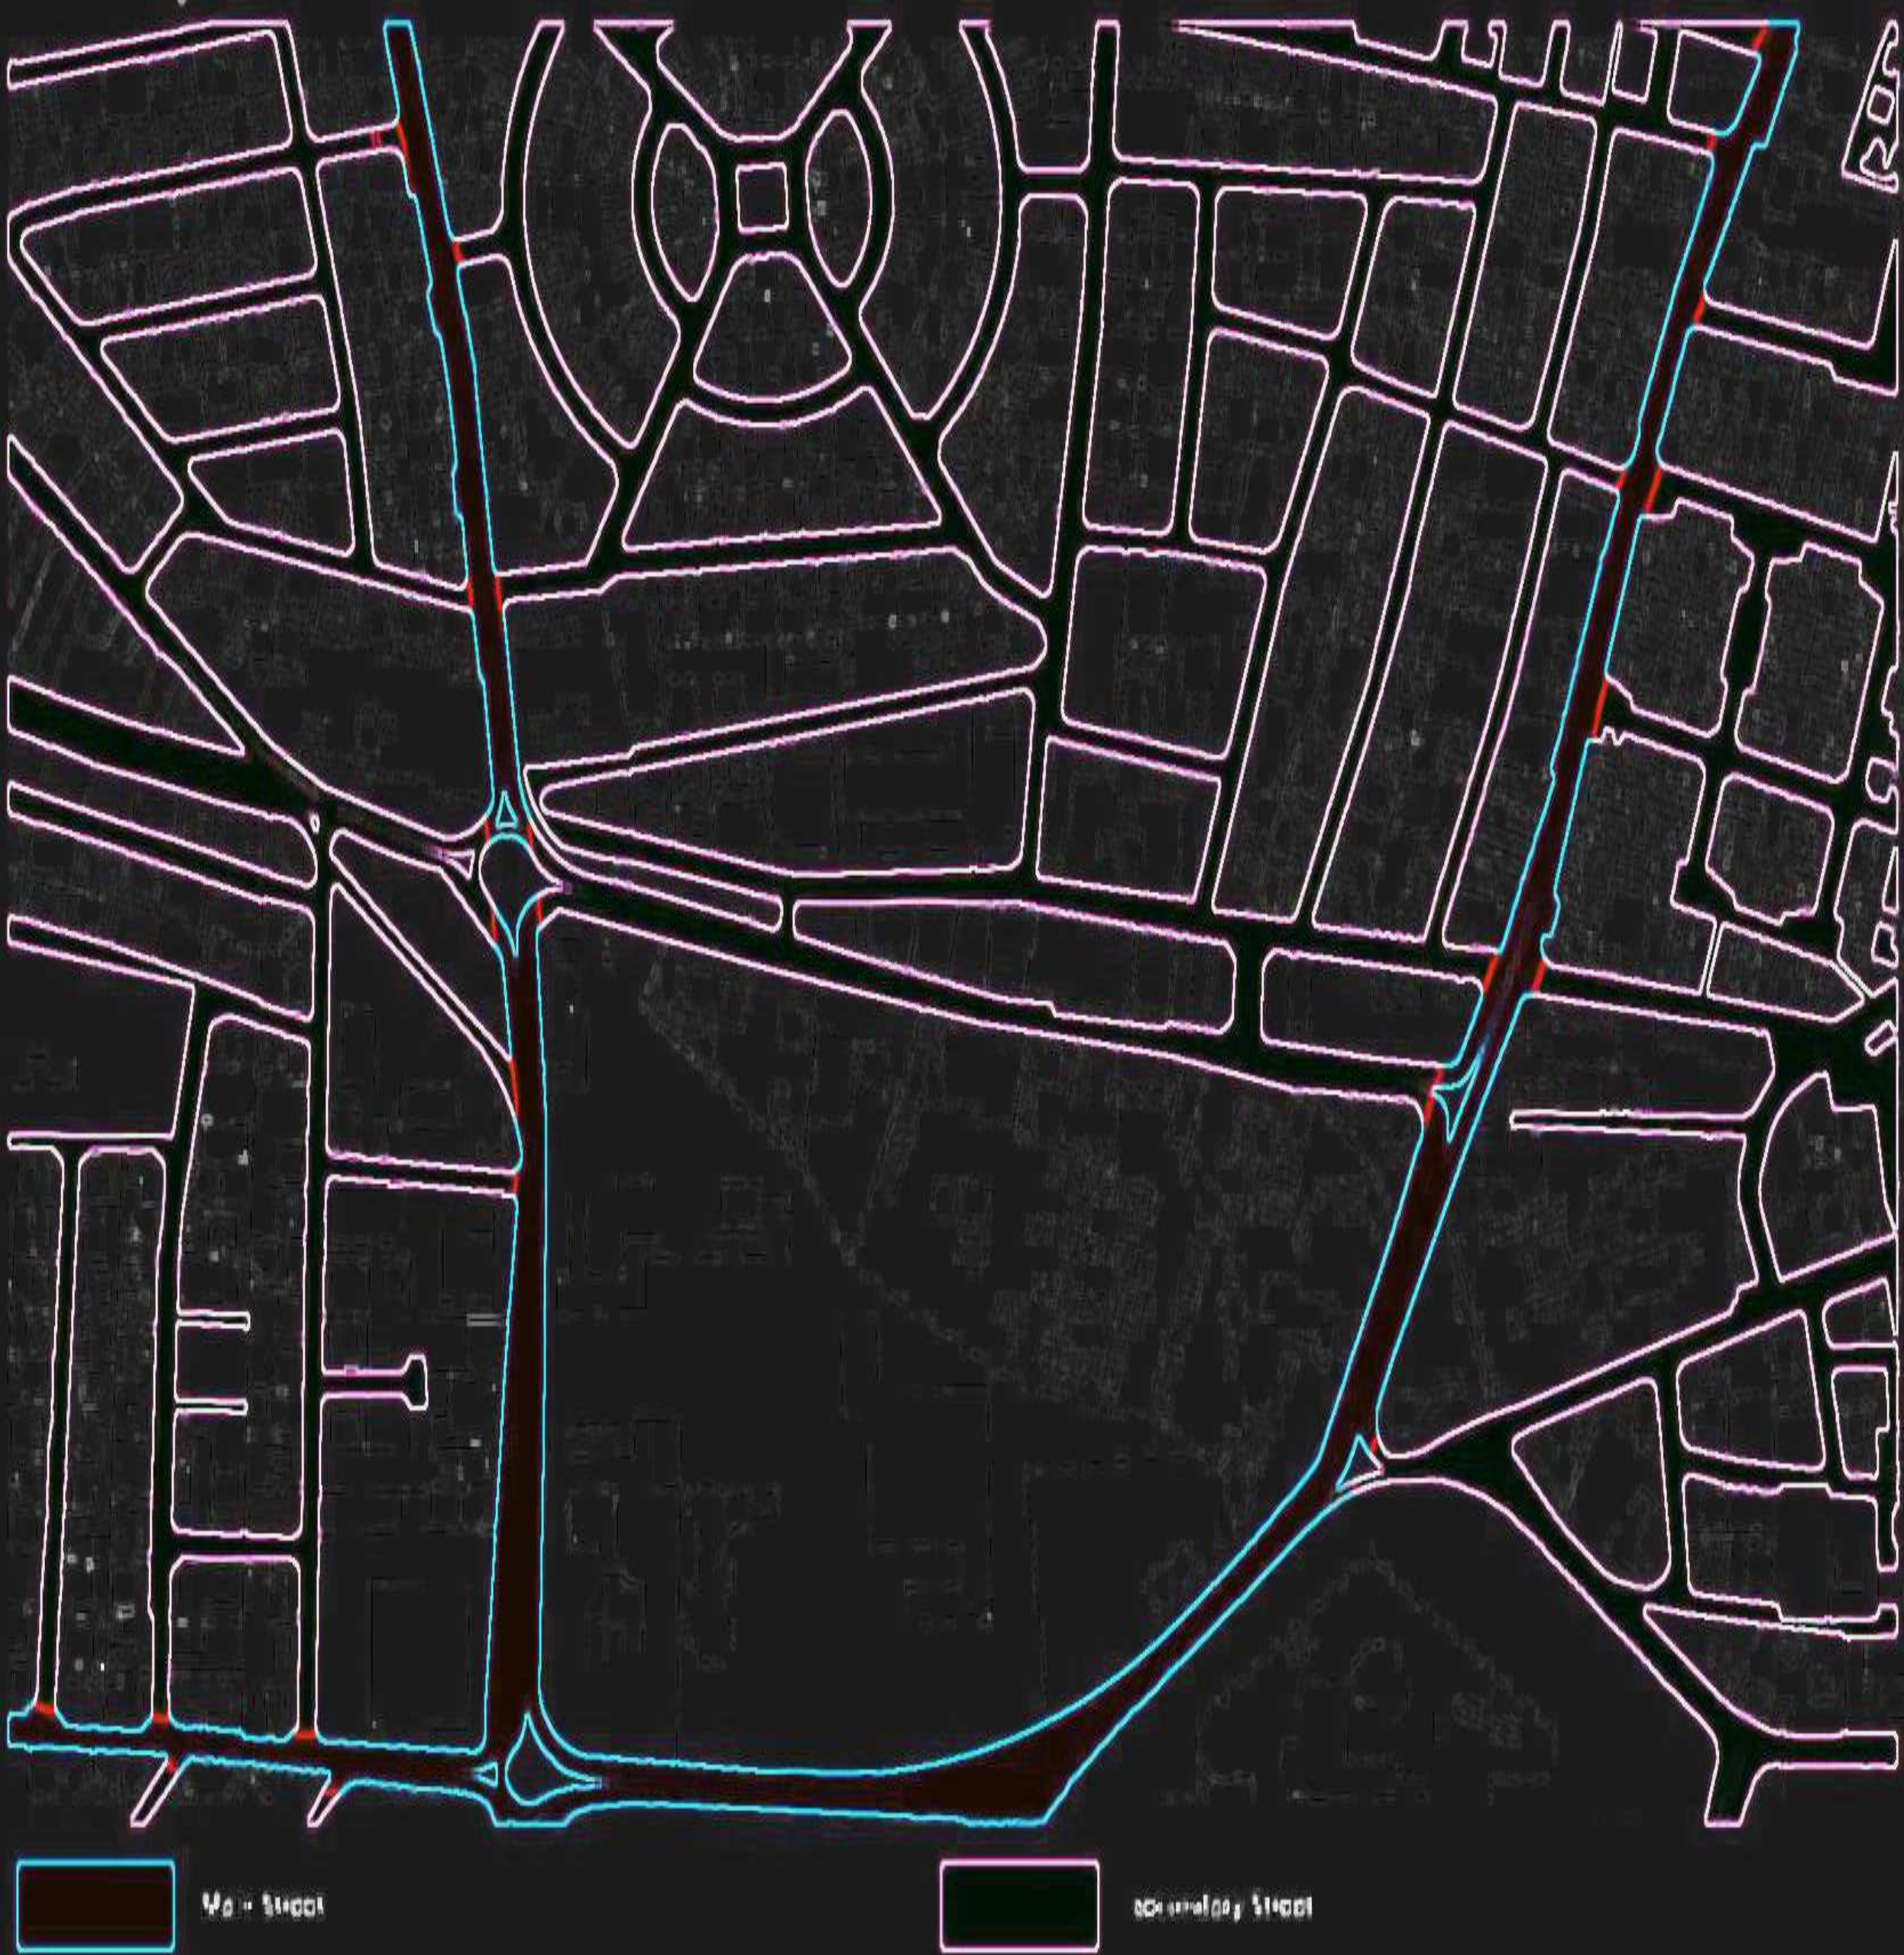


noise

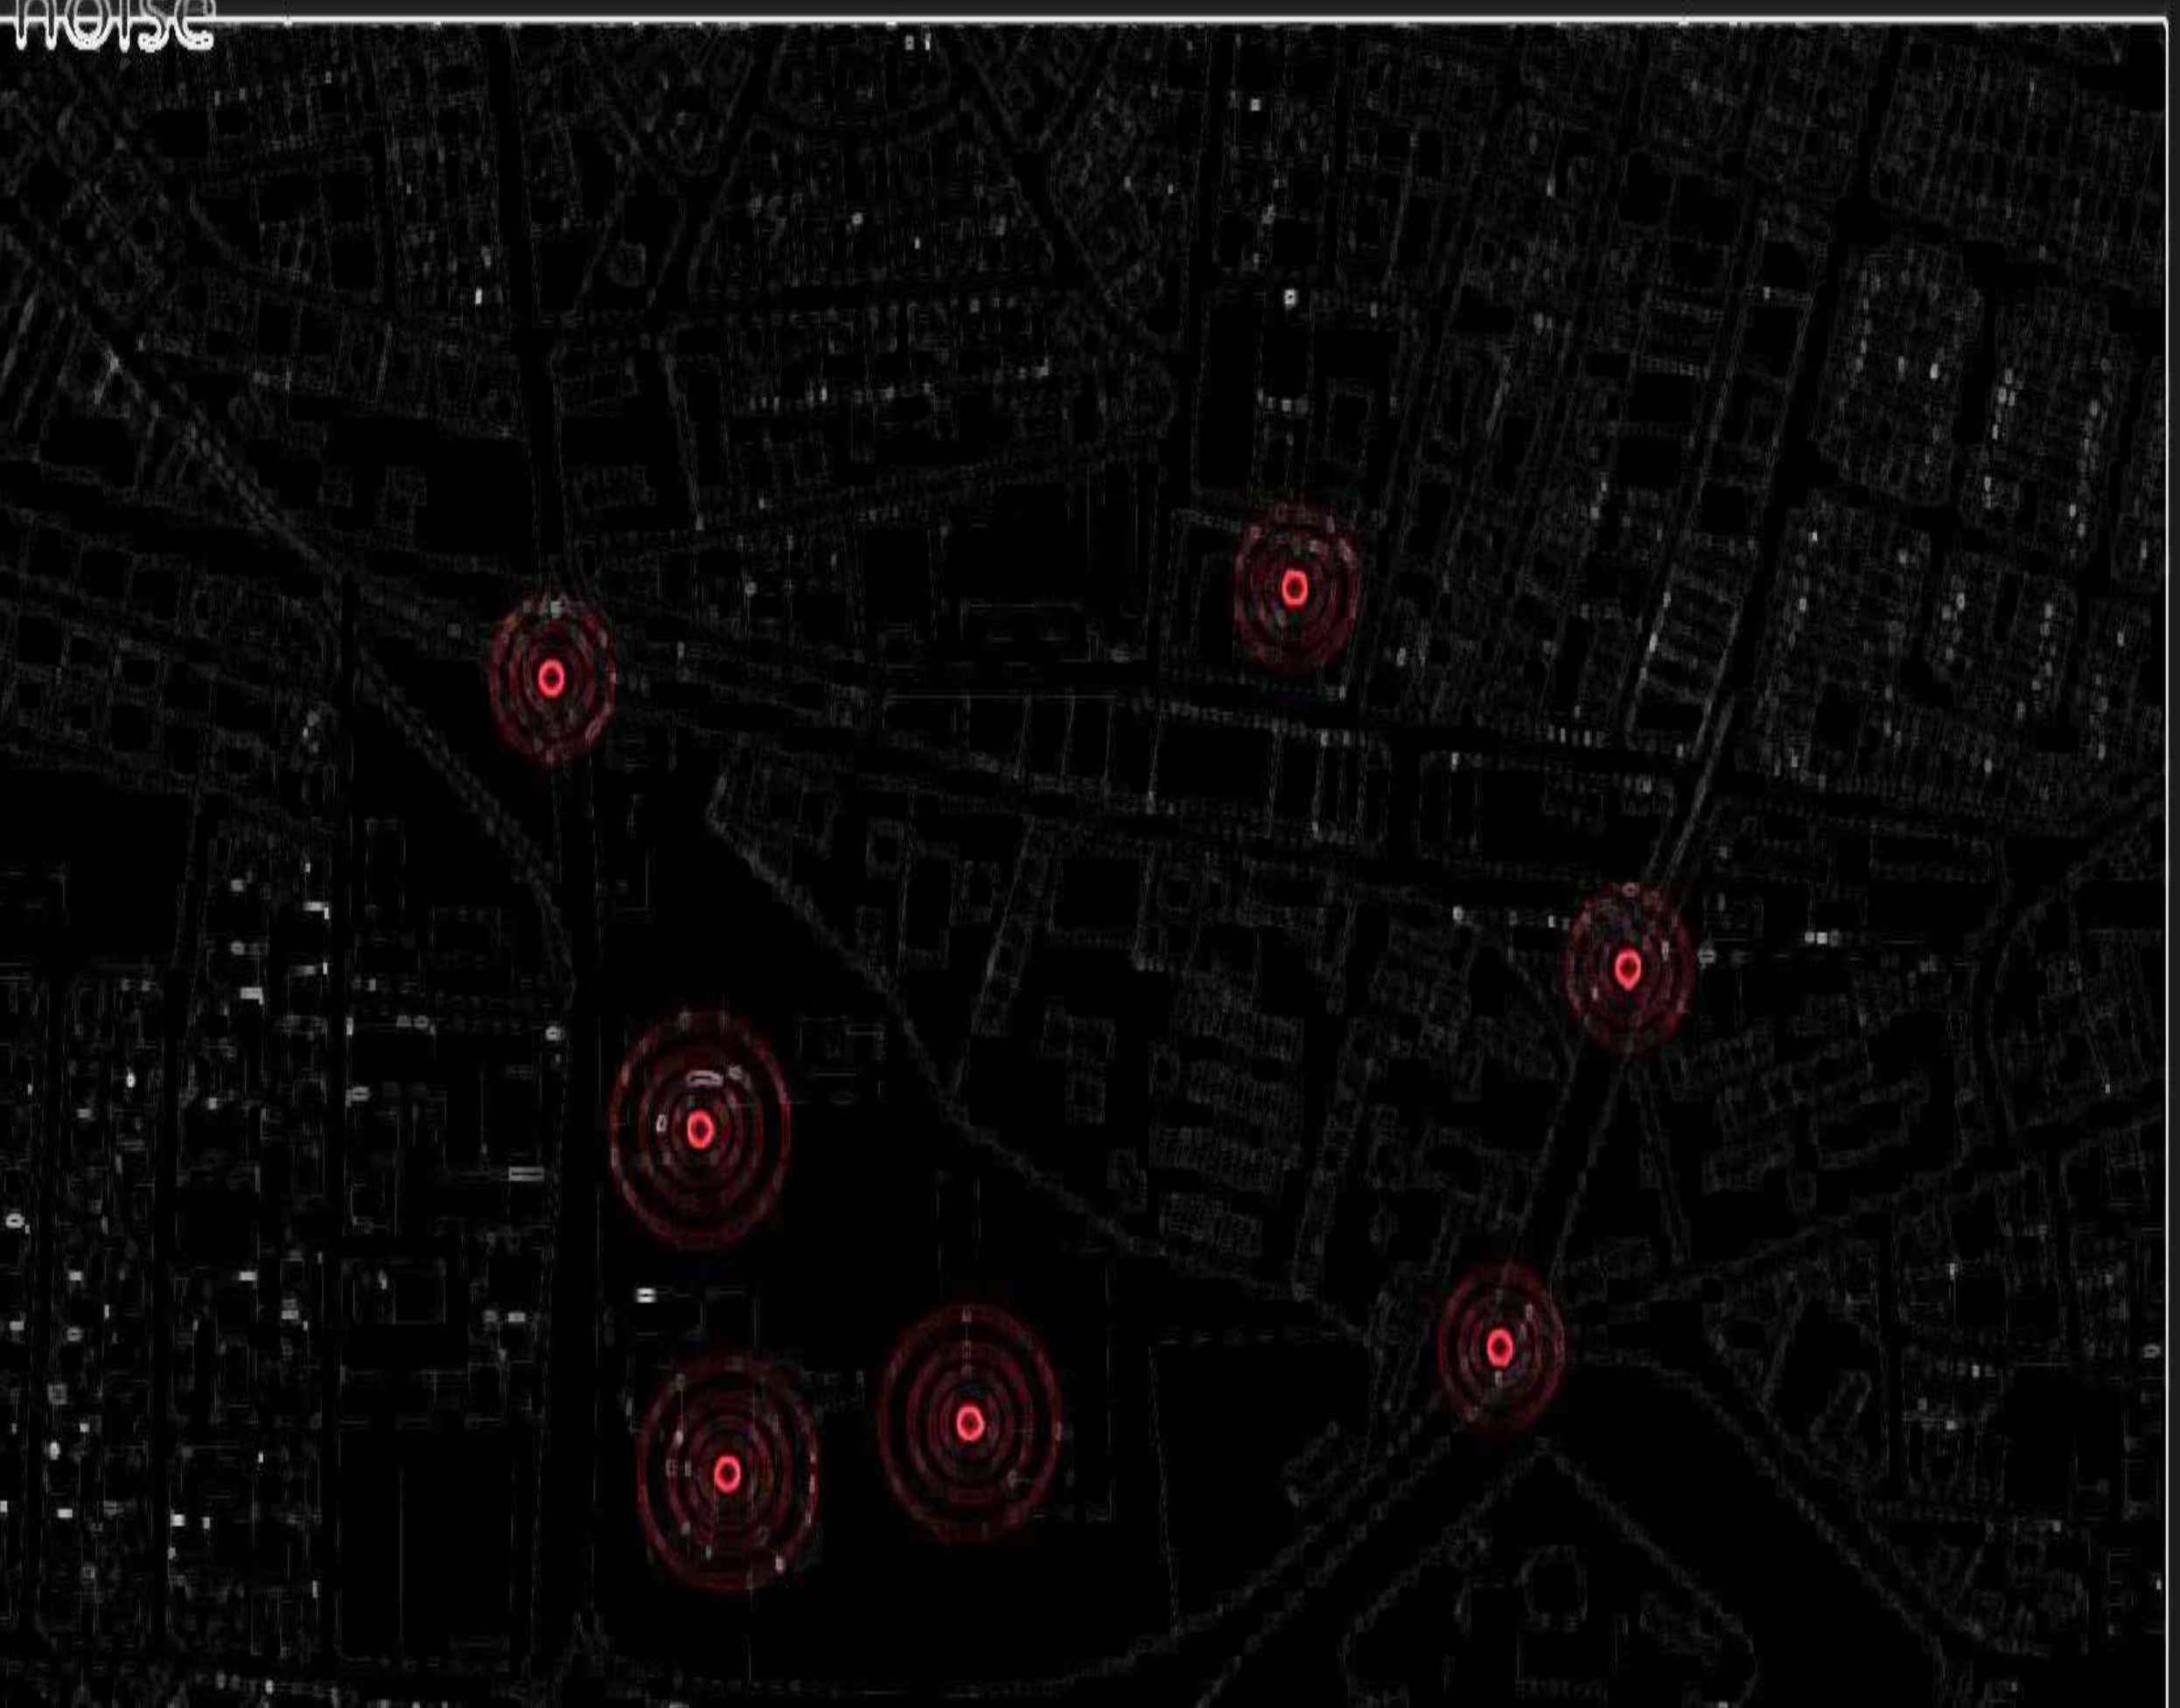

BUILDING HEIGHTS

FIGURE GROUND

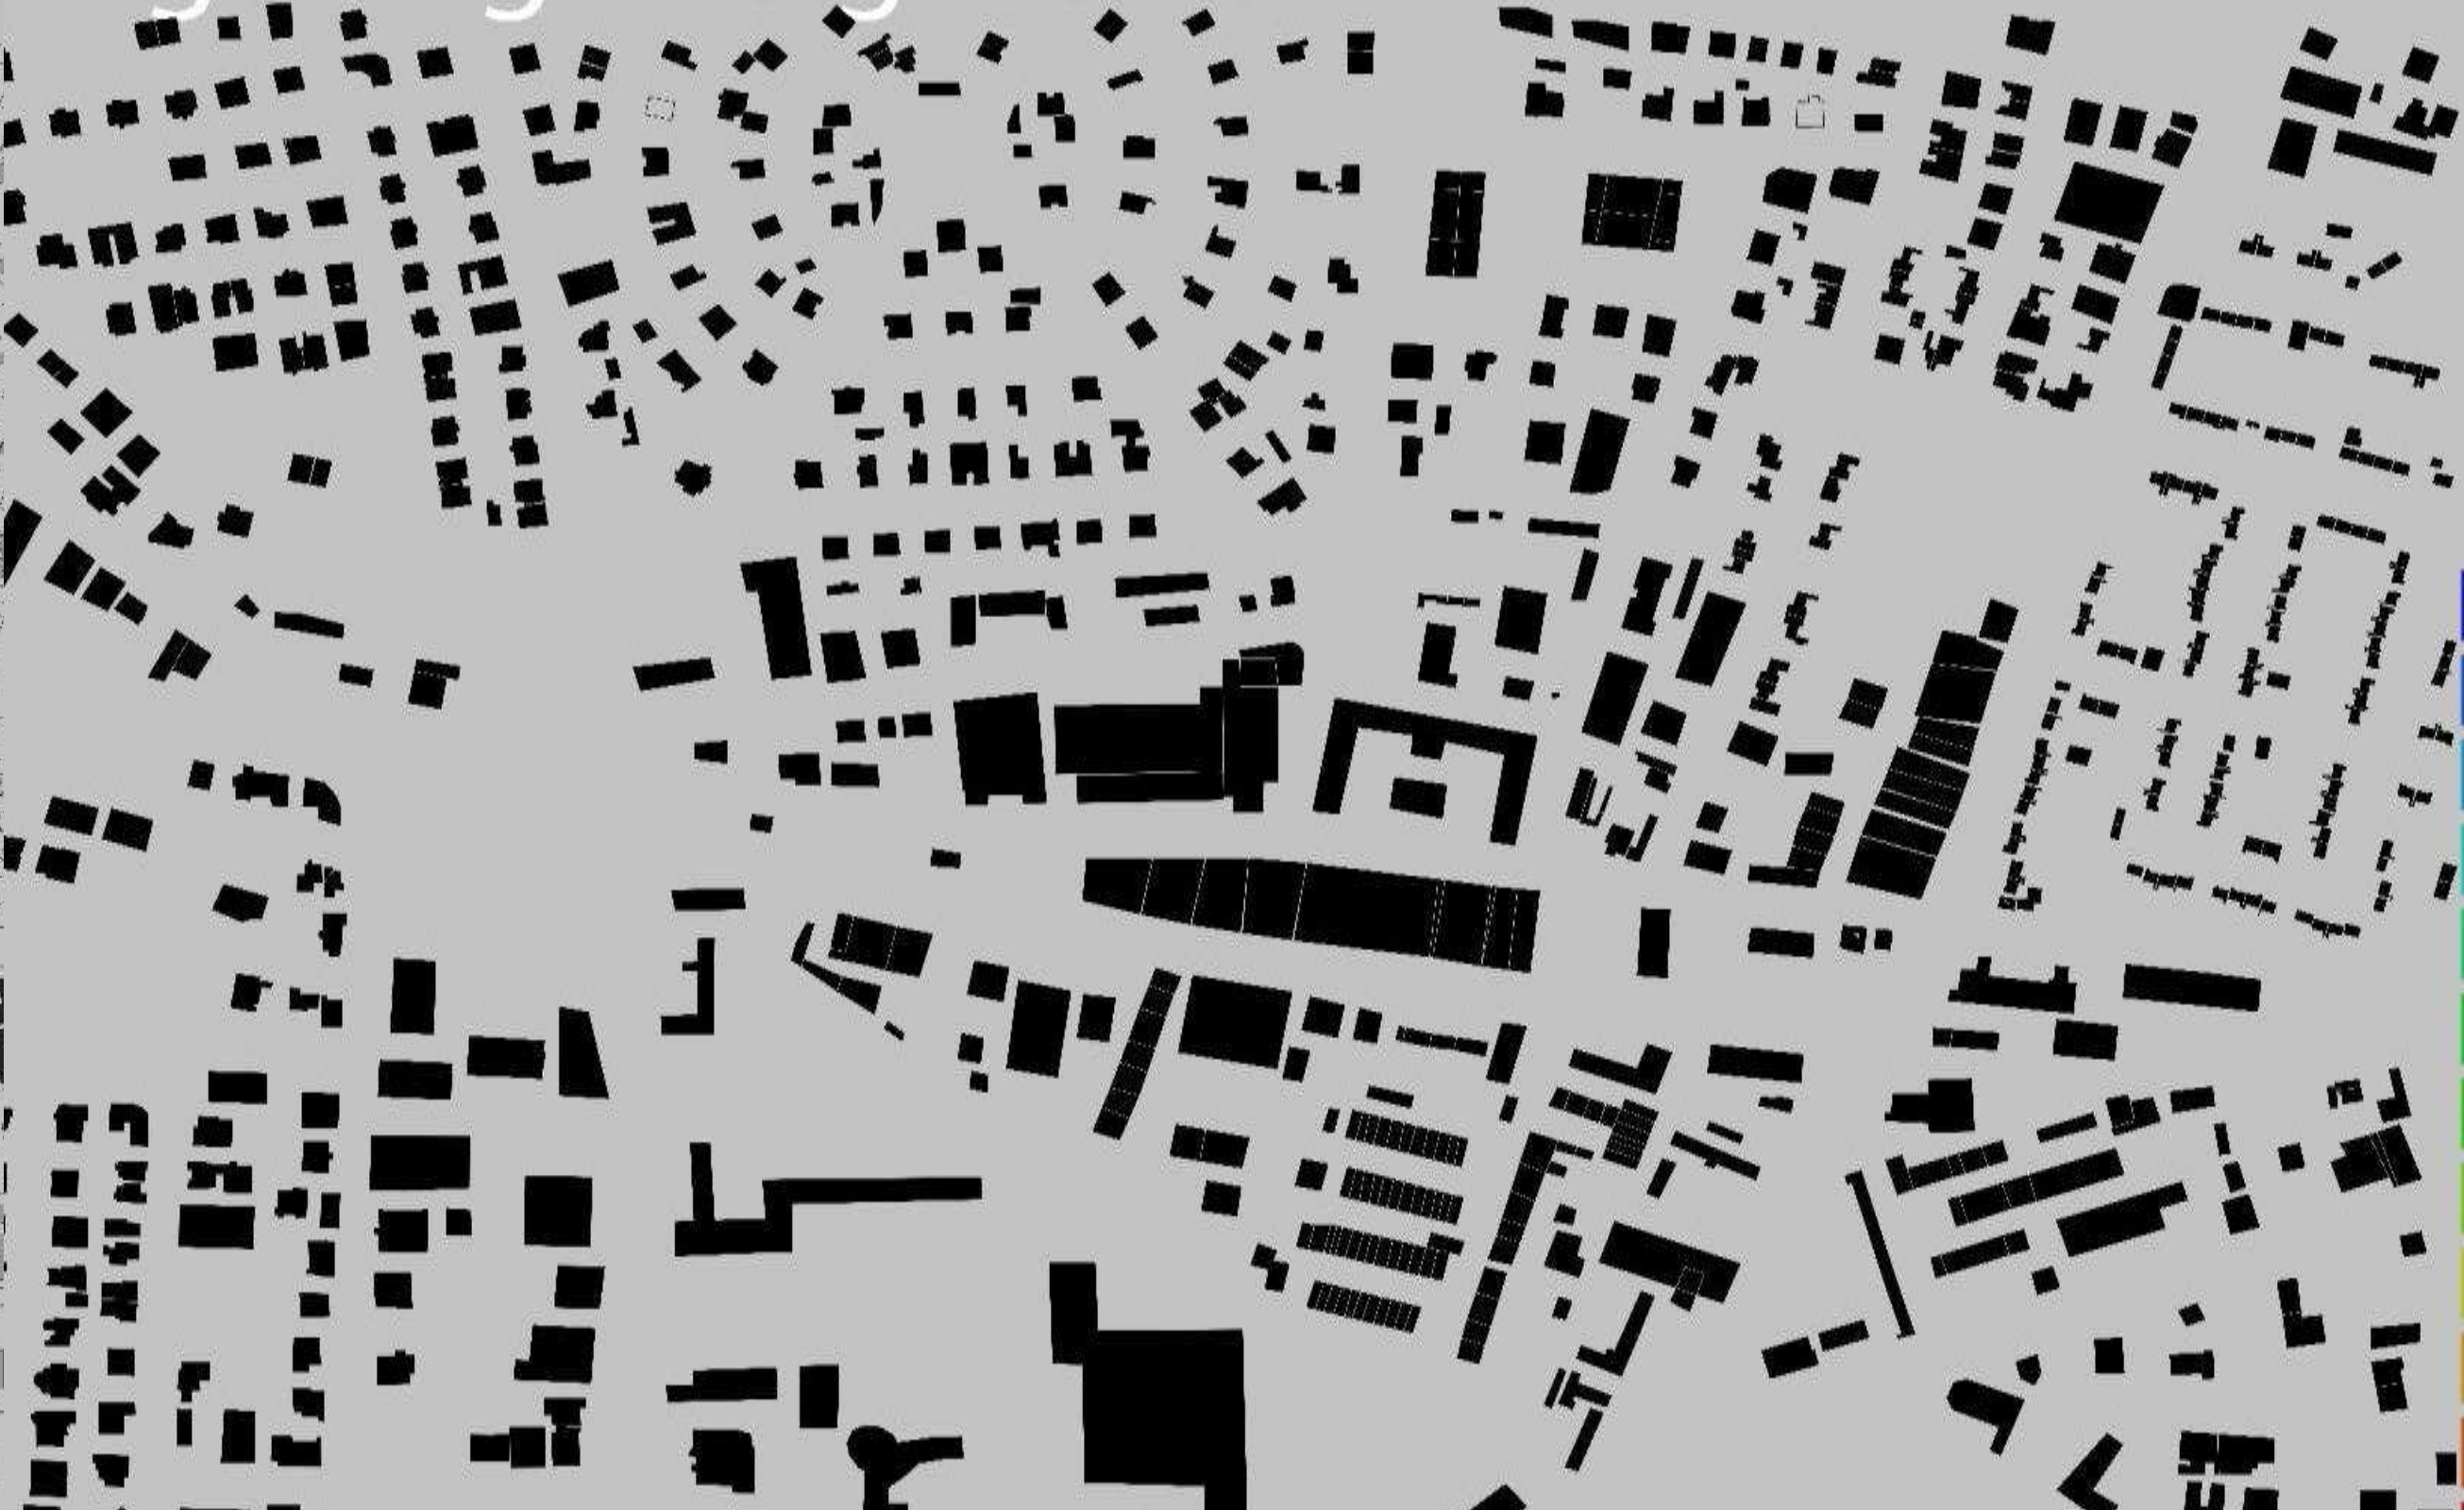



# SEQUENCE AND EVOLUTION

-CONTINUOUS-

-DYNAMIC-

-VARIATION-




YUSUF JATAU



CYPRUS  
INTERNATIONAL  
UNIVERSITY



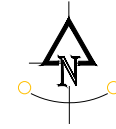

ULUSLARARASI KIBRIS ÜNİVERSİTESİ  
CYPRUS INTERNATIONAL UNIVERSITY

# ARCH 402

2019 - 2020

FALL SEMESTER

LIBRARY  
MIDEATHEQUE

PAGE NO: 01


SITE PLAN

1/200

21707986  
YUSUF STEPHEN JATAU





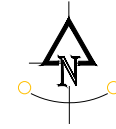

ULUSLARARASI KIBRIS ÜNİVERSİTESİ  
CYPRUS INTERNATIONAL UNIVERSITY

## ARCH 402

2019 - 2020

FALL SEMESTER

LIBRARY  
MIDEATHEQUE

PAGE NO: 02


LEVEL  
0.00,+1.00,+2.00

1/200

21707986  
YUSUF STEPHEN JATAU





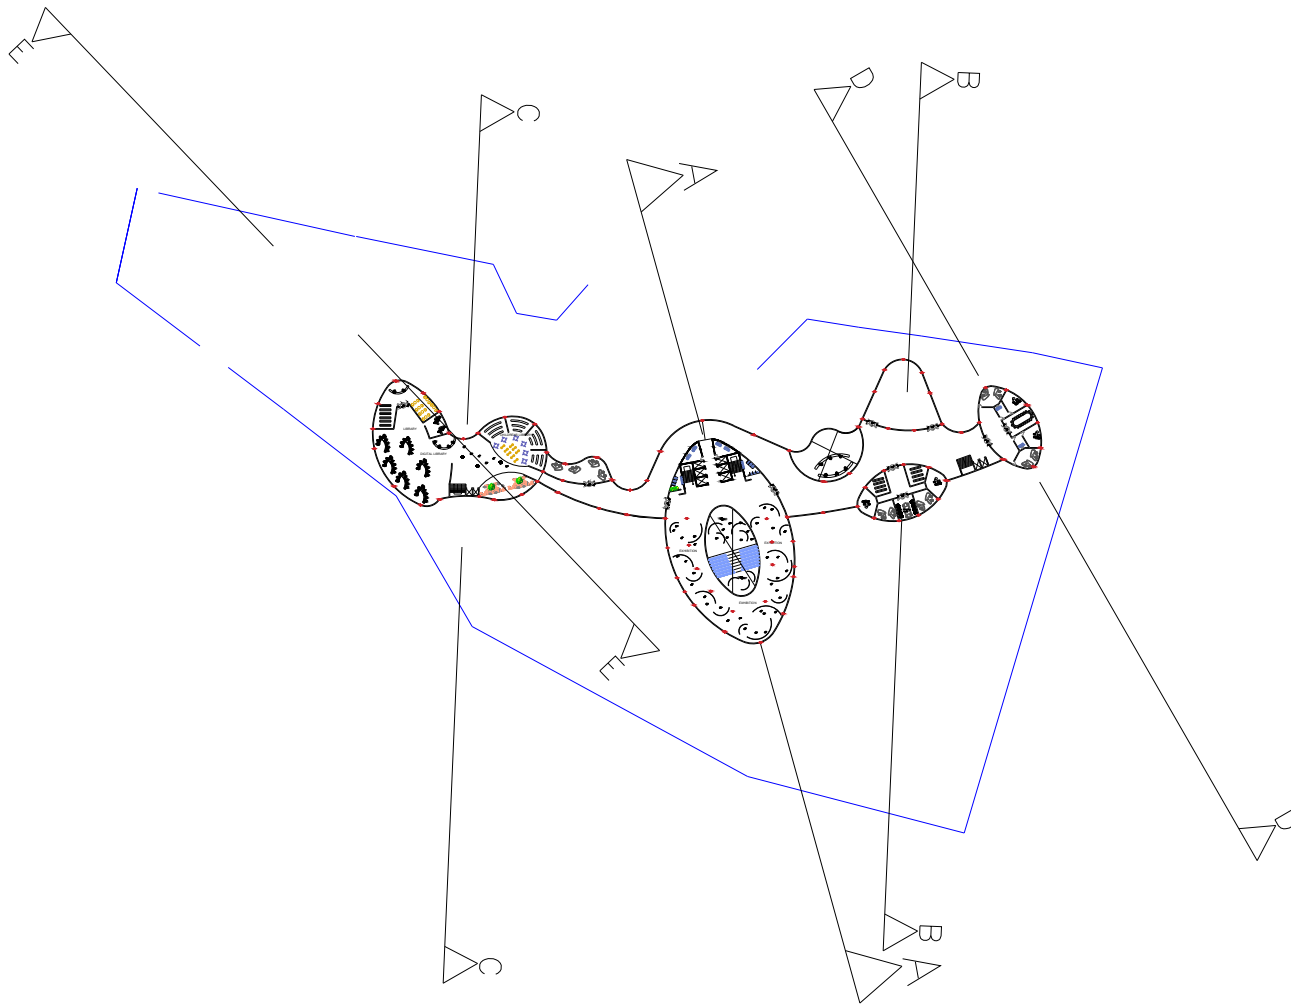

ULUSLARARASI KIBRIS ÜNİVERSİTESİ  
CYPRUS INTERNATIONAL UNIVERSITY

## ARCH 402

2019 - 2020

FALL SEMESTER

LIBRARY  
MIDEATHEQUE



PAGE NO: 03

LEVEL  
0.00,+1.00,+2.00

1/200

21707986  
YUSUF STEPHEN JATAU



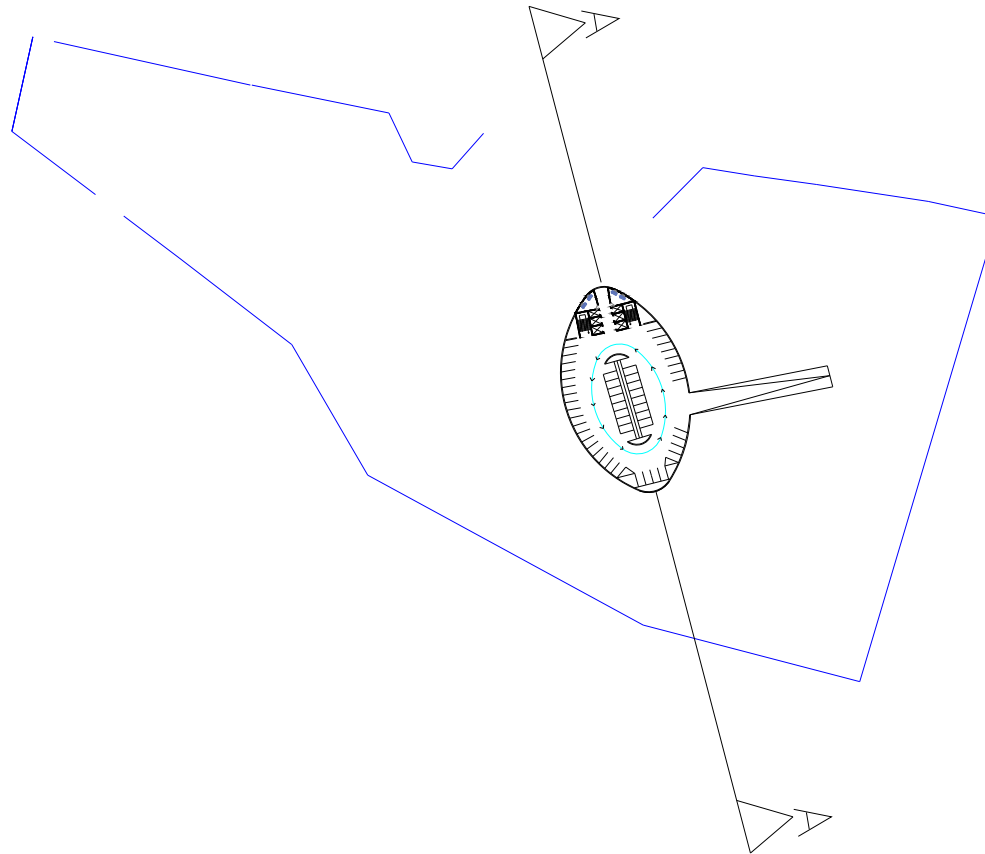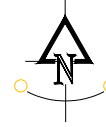

ULUSLARARASI KIBRIS ÜNİVERSİTESİ  
CYPRUS INTERNATIONAL UNIVERSITY

## ARCH 402

2019 - 2020

FALL SEMESTER

LIBRARY  
MIDEATHEQUE


PAGE NO: 04

LEVEL  
0.00,+1.00,+2.00


1/200

21707986  
YUSUF STEPHEN JATAU




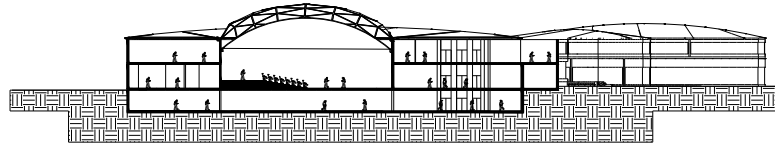


SECTION A-A

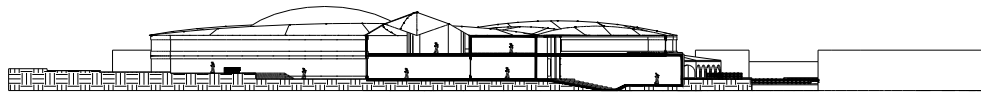


SECTION B-B

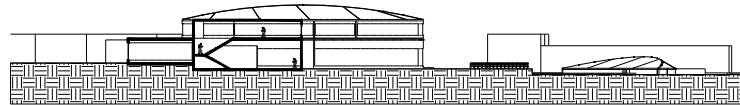

SECTION C-C

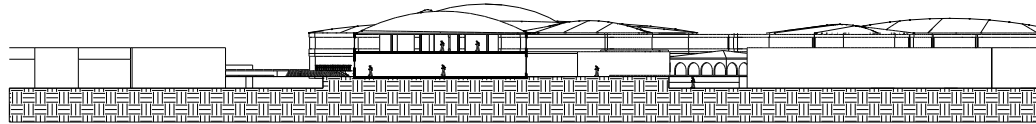

SECTION D-D

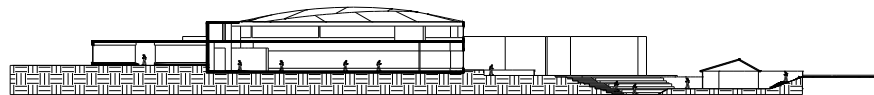

SECTION E-E



ULUSLARARASI KIBRIS ÜNİVERSİTESİ  
CYPRUS INTERNATIONAL UNIVERSITY

ARCH 402

2019 - 2020

FALL SEMESTER

LIBRARY  
MIDEATHEQUE


PAGE NO: 01

SECTIONS


1/200

21707986  
YUSUF STEPHEN JATAU




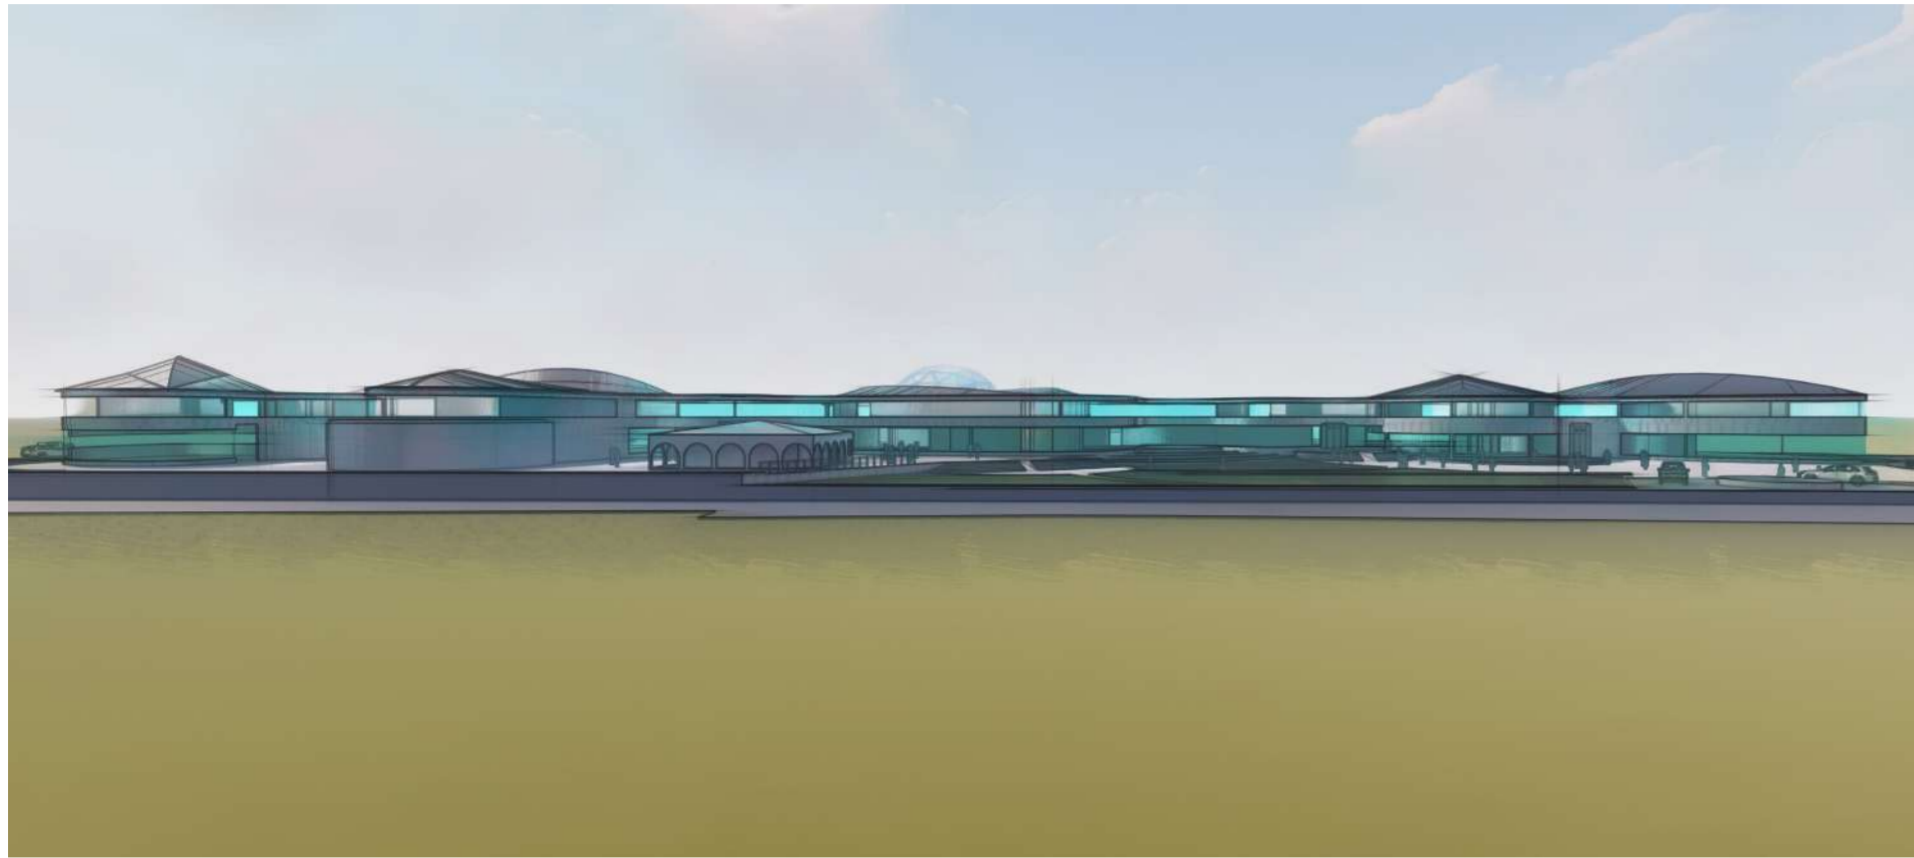


**NORTH ELEVATION**

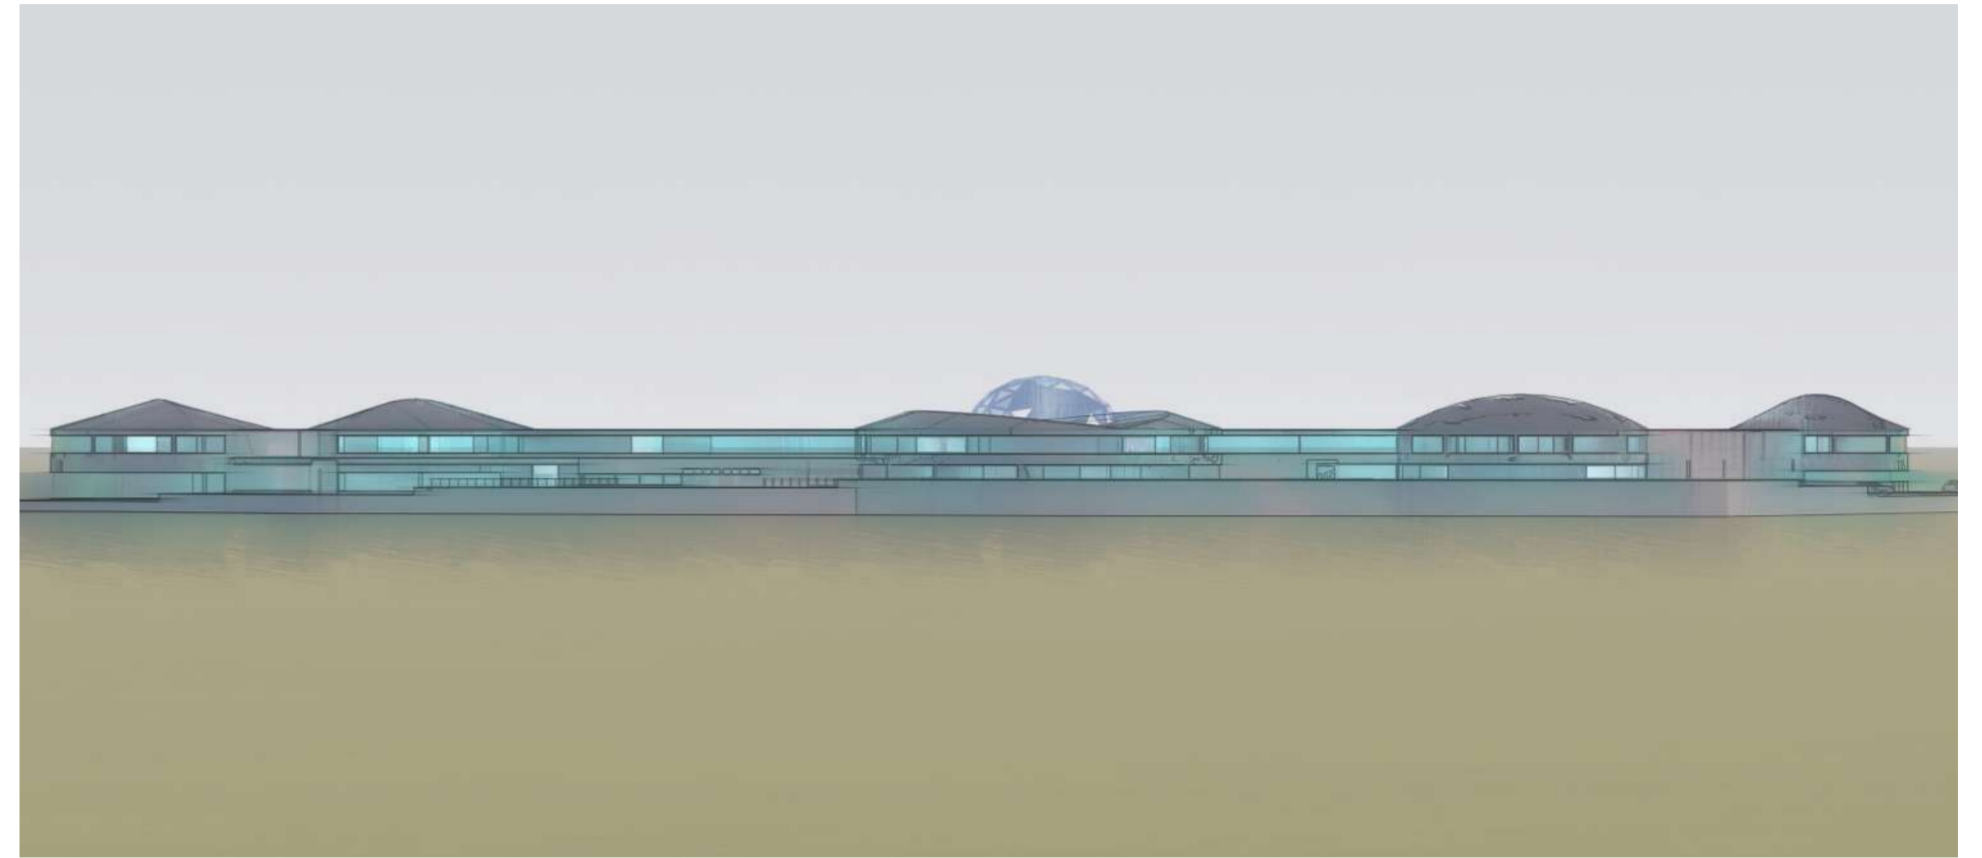

**SOUTH ELEVATION**

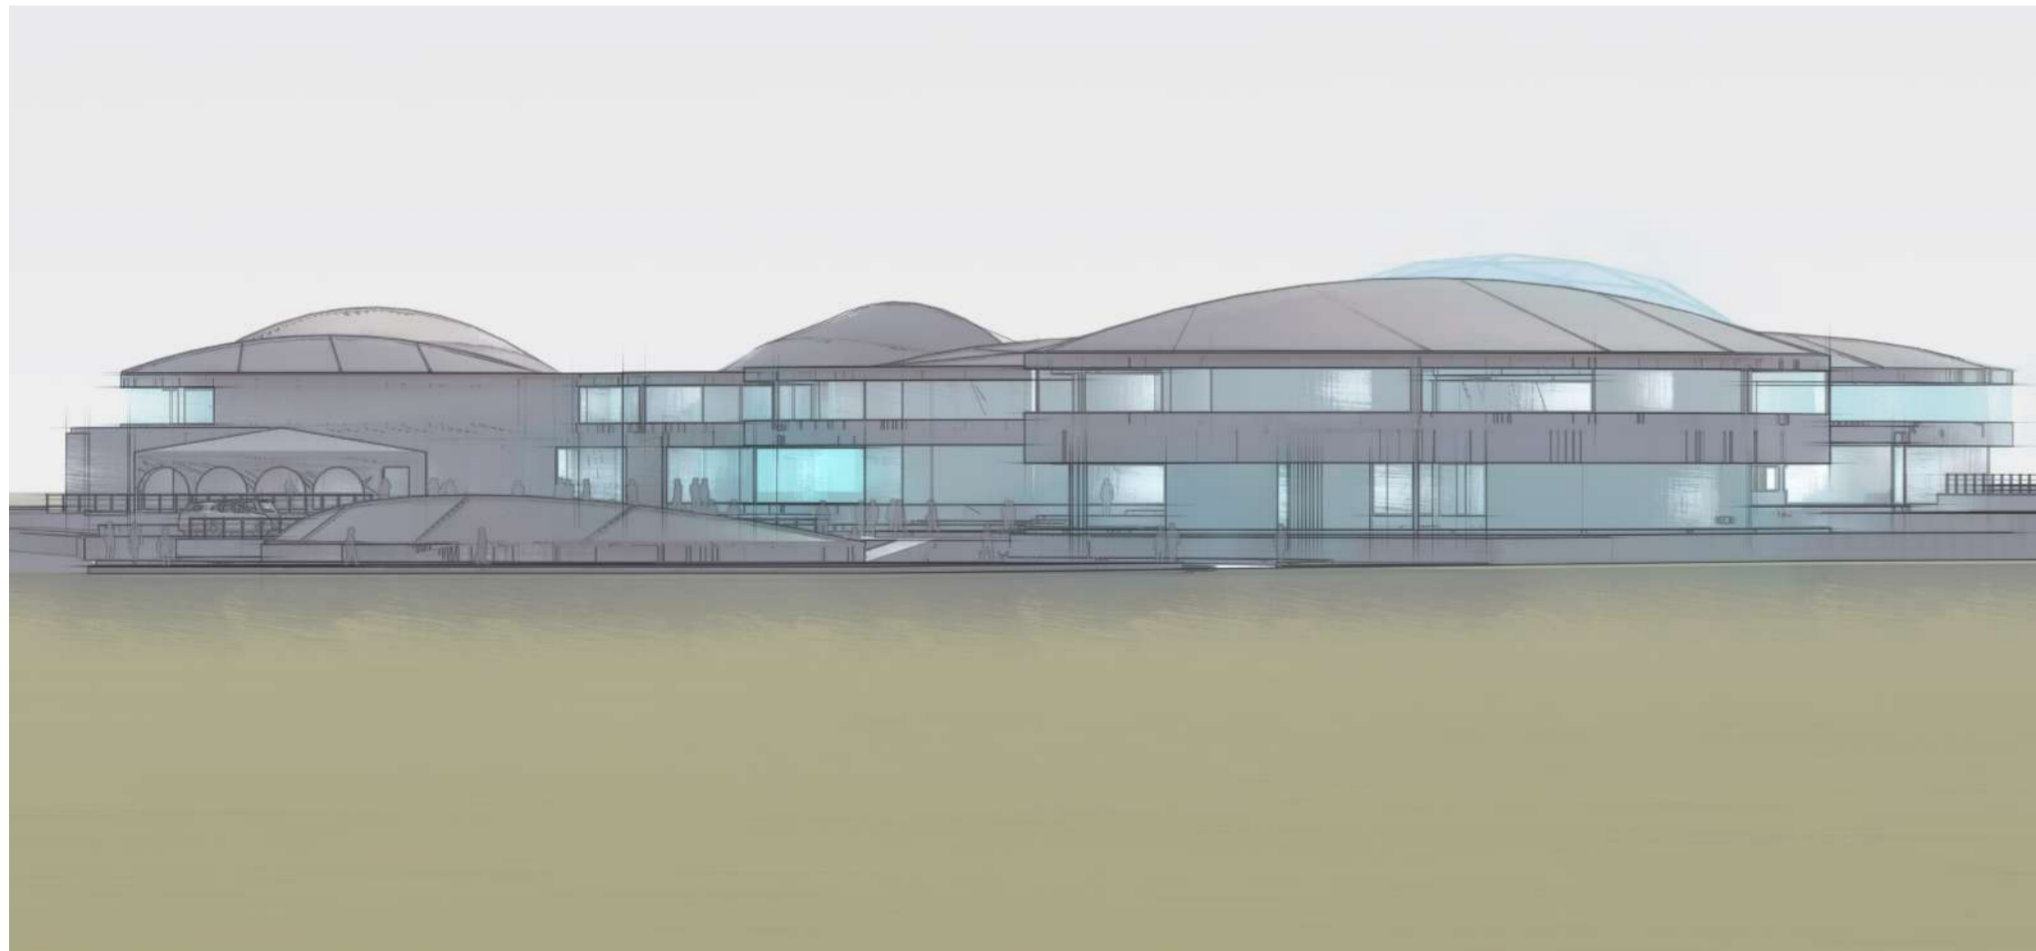

**EAST ELEVATION**

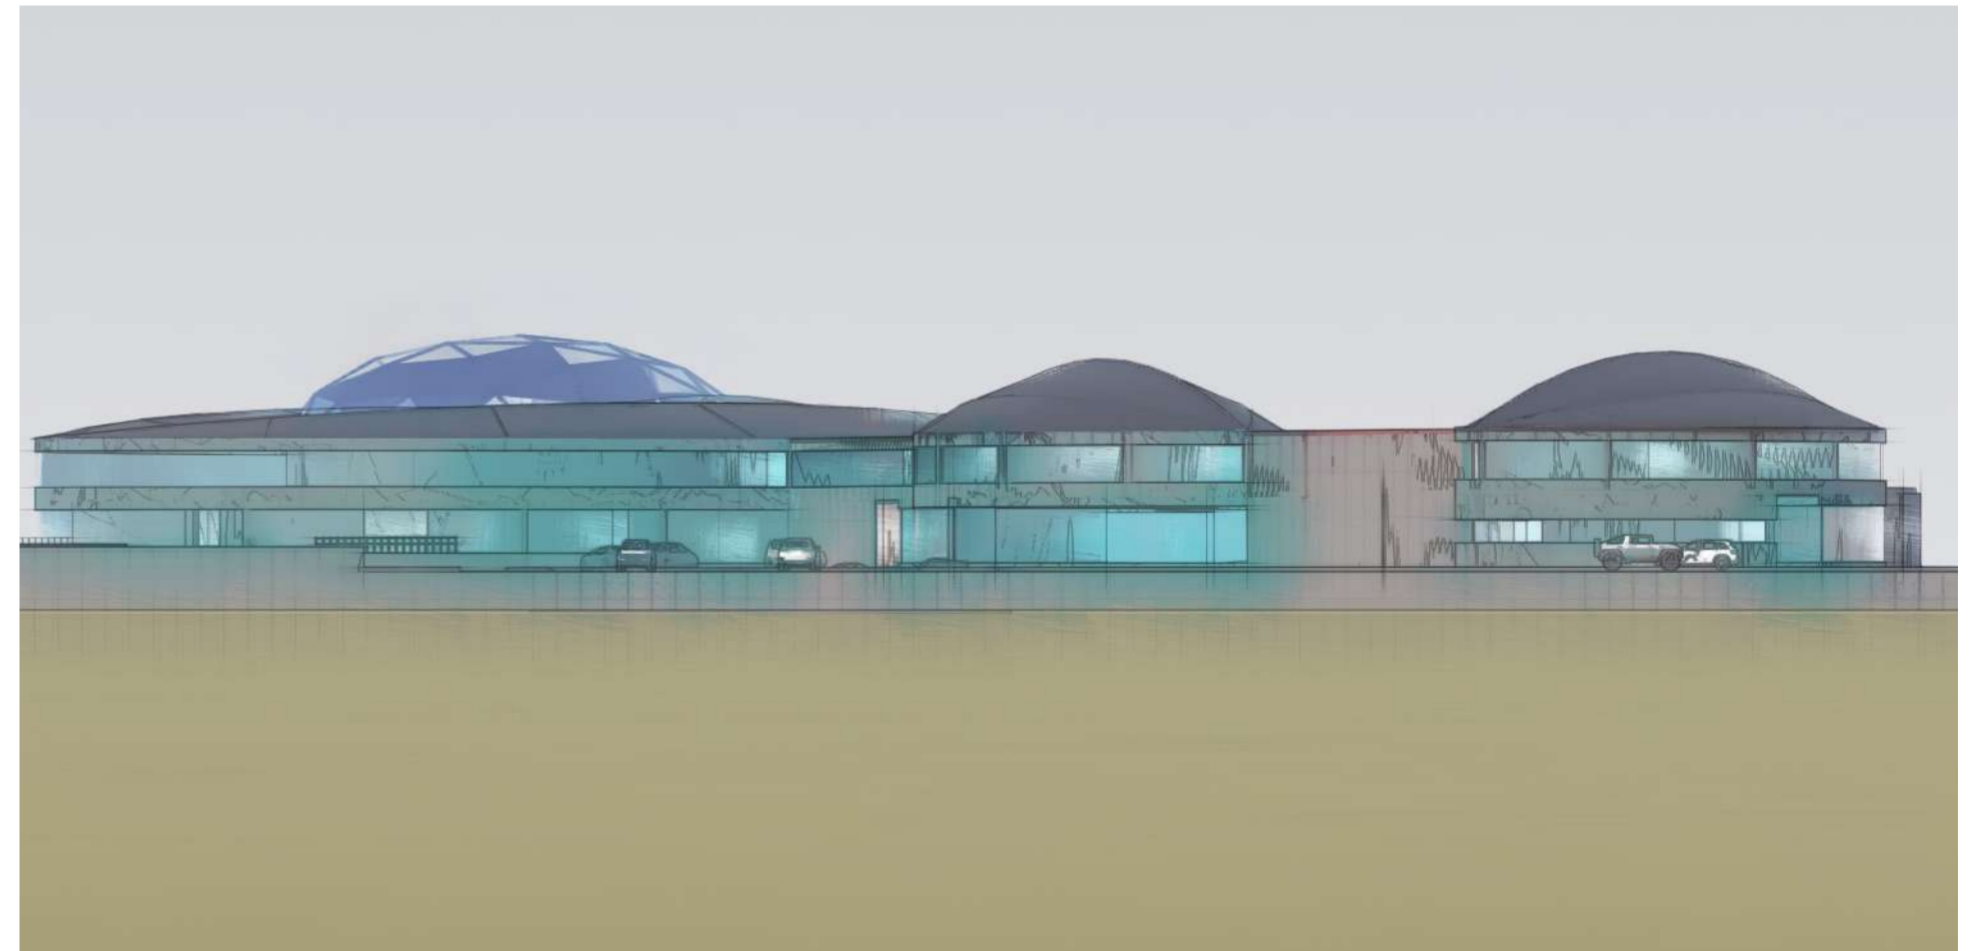

**WEST ELEVATION**



