

# ARABIAN NIGHTS

ARABIAN NIGHTS - A LUXURIOUS INTERIOR INSPIRED BY MIDDLE EASTERN ARCHITECTURE, COMBINING RICH EMERALD TONES, ORNATE GOLD DETAILS, AND TRADITIONAL ARCHES TO CREATE AN ELEGANT AND RELAXING OASIS.

## COLOUR PALETTE



## ACTIVITY CHARTS



SLEEPING	BEDROOM	ROUND VELVET BED	COMFORT AND RELAXATION
RELAXING	BEDROOM	ACCENT CHAIR + OTTOMAN	LOUNGE / READING
DRESSING	BEDROOM	MIRROR + DRESSER	GROOMING
STORAGE	BEDROOM	SIDE TABLES / CABINETS	KEEP ESSENTIALS
BATHING	BATHROOM	FREE STANDING BATHTUB	RELAXATION
WASHING	BATHROOM	STONE BASIN	PERSONAL HYGIENE
SHOWER	BATHROOM	BRASS SHOWER SET	DAILY USE
STORAGE	BATHROOM	VANITY CABINETS	TOILETRIES

## PLAN




## Zoning

## MATERIAL USED

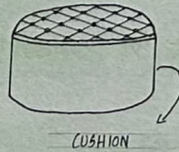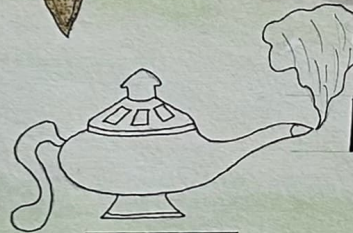

SANTOS MAHOAGANY WOODEN FLOORING

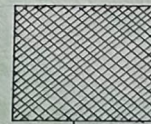



INTRICATE WOOD




RICH EMERALD GREEN VELVET




DOOR HANDLE

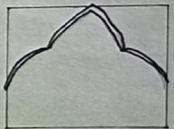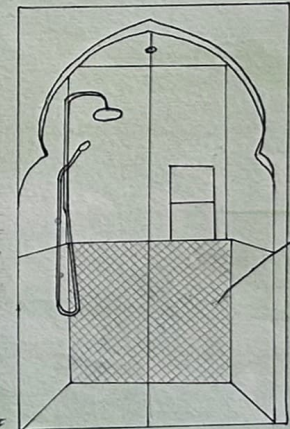

ARCHES

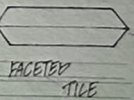

FACETED TILE

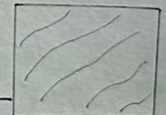

PERSIAN RUG

# CONCEPT SHEET

NAME :: S.M AFSANA RAFOOL

RRN NO: 251431601003

B.PES - II SEM

DESIGN ENVIROMENT

CRESCENT SCHOOL OF ARCHITECTURE

# BEDROOM



# BATHROOM





# MOOD BOARD





NAME - SM AFGANA RA600L  
 KRN NO:- 251431601003  
 BDES - II SEM  
 DESIGN ENVIRONMENT  
 CRESCENT SCHOOL OF ARCHITECTURE

# MASTER BEDROOM AND TOILETS INTERIORS

Key plan

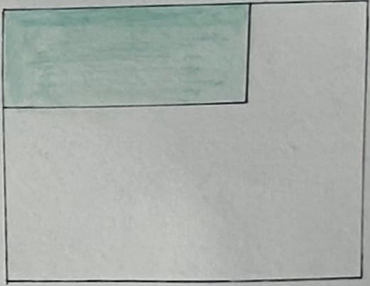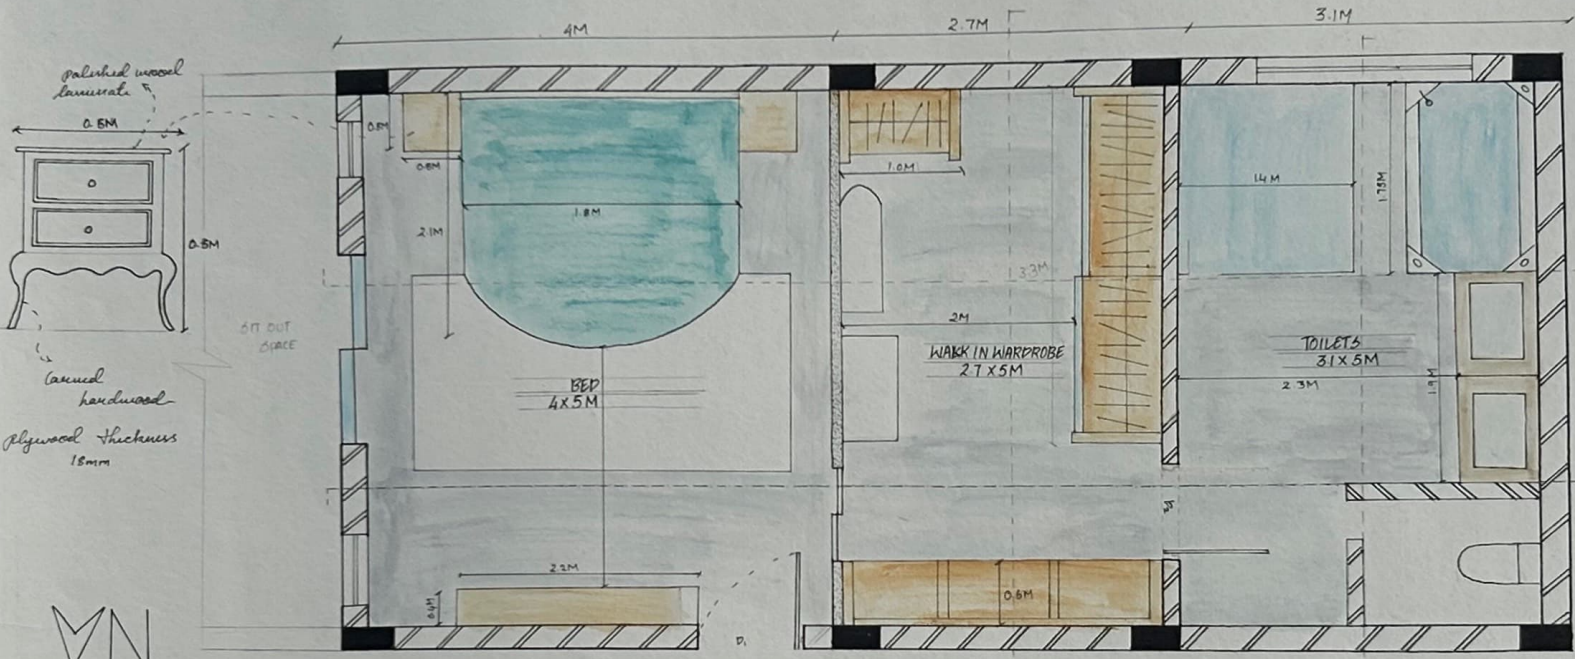


WINDOWS, DOORS AND VENTILATOR	DIMENSIONS (METRE)
SP	0.75 X 2.1
V	1.8 X 1.2M
W <sub>1</sub> , W <sub>2</sub>	1M X 1.2M
D <sub>1</sub> , D <sub>2</sub>	0.9 X 2.1M
SP <sub>1</sub>	

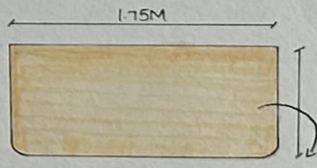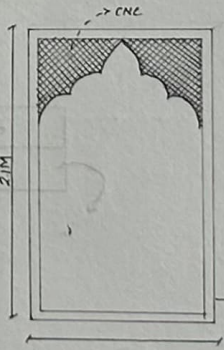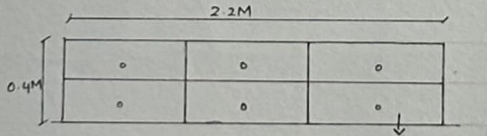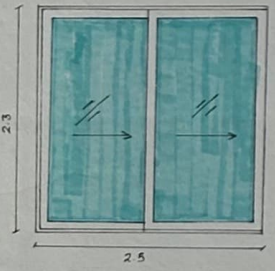

AREA	DIMENSION
BED	4 X 5M
WARDROBE	2.7 X 5M
TOILET	3.1 X 5M

UPVC SLIDING DOOR

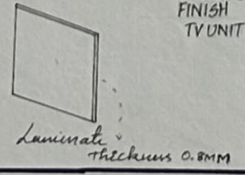


SCALE 1:25

ALL DIMENSION ARE IN M


## SPACE PLANNING

NAME: 5M AFSANA RA500L  
 RRN NO: 251431601003  
 B.DEB - 11 SEM  
 DESIGN ENVIROMENT  
 CRESCENT SCHOOL OF ARCHITECTURE



# WEEKEND COTTAGE FLOORING PLAN

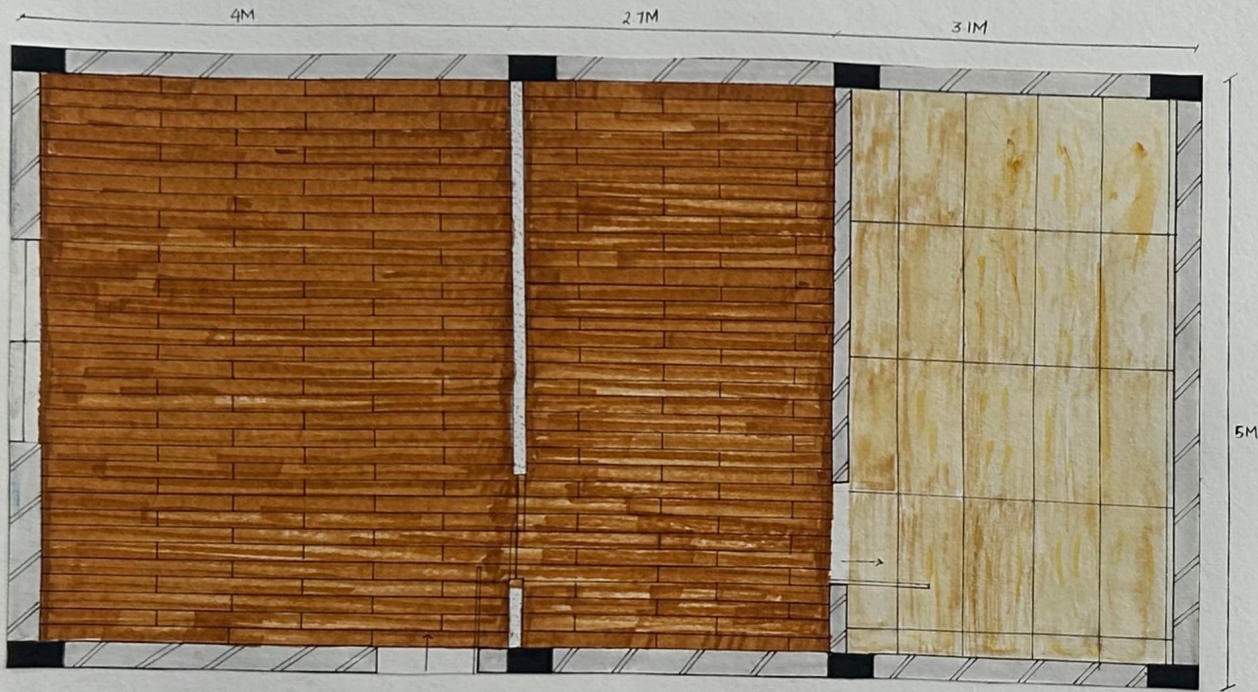


Tongue & Groove

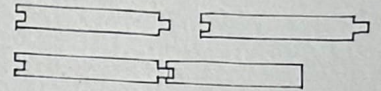


Wooden Flooring

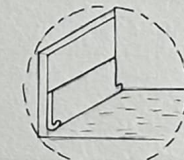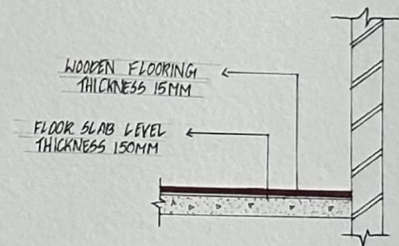

Shifting view

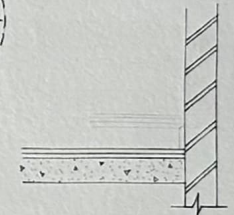

Shifting Detail

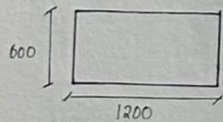


MATERIAL GLAZED VITRIFIED  
TILE  
FINISH STONE MATTE  
ANTI-SLIP TIVE  
JOINT FREE TIVE  
SCRATCH RESISTANCE




Wooden flooring



Stone matt finish

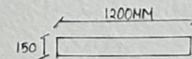

BRAND: MIKASA  
COST:  
OAK MUNCHEN  
OAK MATERIAL  
15 THICKNESS (MM)  
STAIN LASER

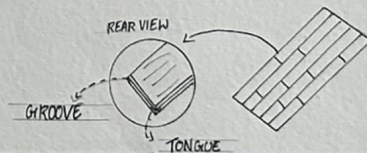

DRAINAGE SLOPE RATIO 1:50

## MASTER BEDROOM DESIGN


NAME : 6M AFSANA RAHUL  
KRN NO: 251431601803  
BYES - II SEM  
DESIGN ENVIRONMENT  
CRESCENT SCHOOL OF ARCHITECTURE

# MASTER BEDROOM AND TOILETS


Levels

	0.3M FALSE CEILING
	0.2 FALSE CEILING
	T8 FALSE CEILING
	BRICK WALL
	T3 FALSE CEILING

Low light Detail

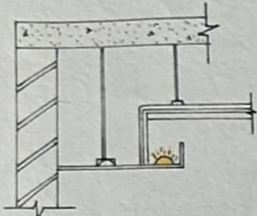

CNC FALSE CEILING

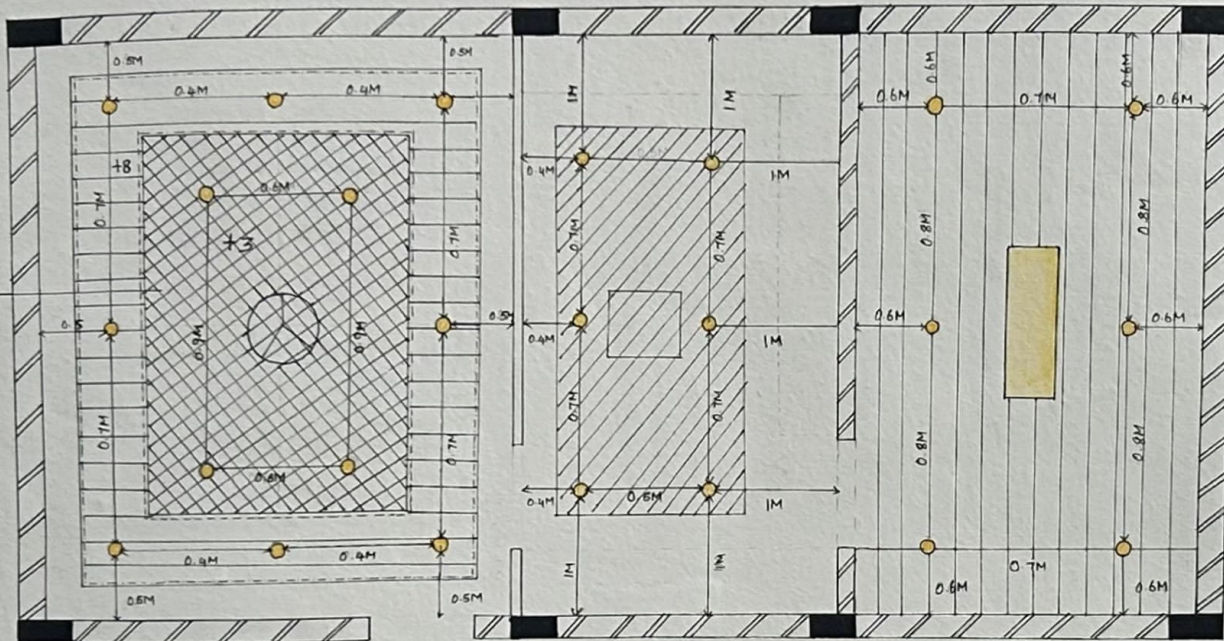

Legends

Symbol	Description
	SPOT LIGHT
	STRIP LIGHT
	SPLIT AC
	PROFILE LIGHT
	CEILING FAN

SPECIFICATION




CASSETTE AC

BRAND :- DAIKIN  
COLOUR :- WHITE  
DIMENSION :- 900X950MM  
PRICE :- 35,000



SPLIT AC

BRAND :- LG  
COLOUR :- WHITE  
DIMENSION :- 844 X 2100MM  
PRICE :- 46,400

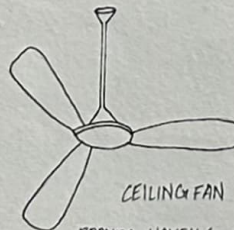

CEILING FAN

BRAND :- HAVELLS  
COLOUR :- GOLD  
DIMENSION :- 1200MM  
PRICE :- 8,499



LED DOWNLIGHT

BRAND :- PHILIPS  
COLOUR :- WARM WHITE  
WATTS :- 18W  
PRICE :- 1,002



STRIPS LIGHT

BRAND :- PHILIPS  
COLOUR :- WARM WHITE  
DIMENSION :- 5METRE  
PRICE :- 1,382



PROFILE LIGHT

BRAND :- RHEA  
COLOUR :- WARM WHITE  
DIMENSION :- 1M  
PRICE :- 650/-

# REFLECTED CEILING PLAN

NAME :- 6M AFBANA RABOOL

RRN NO :- 251431601003


B.PES - II SEM

DESIGN ENVIROMENT


CREIENT SCHOOL OF ARCHITECTURE

# MASTER BEDROOM AND TOILETS

SECTION-AA'

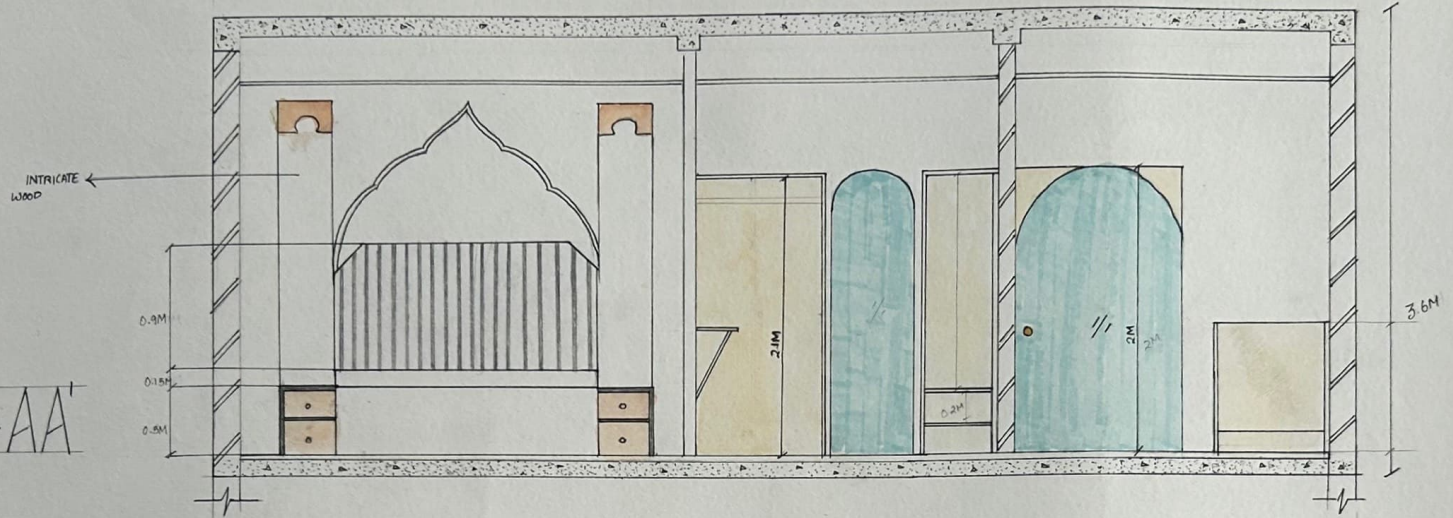

SECTION-BB'


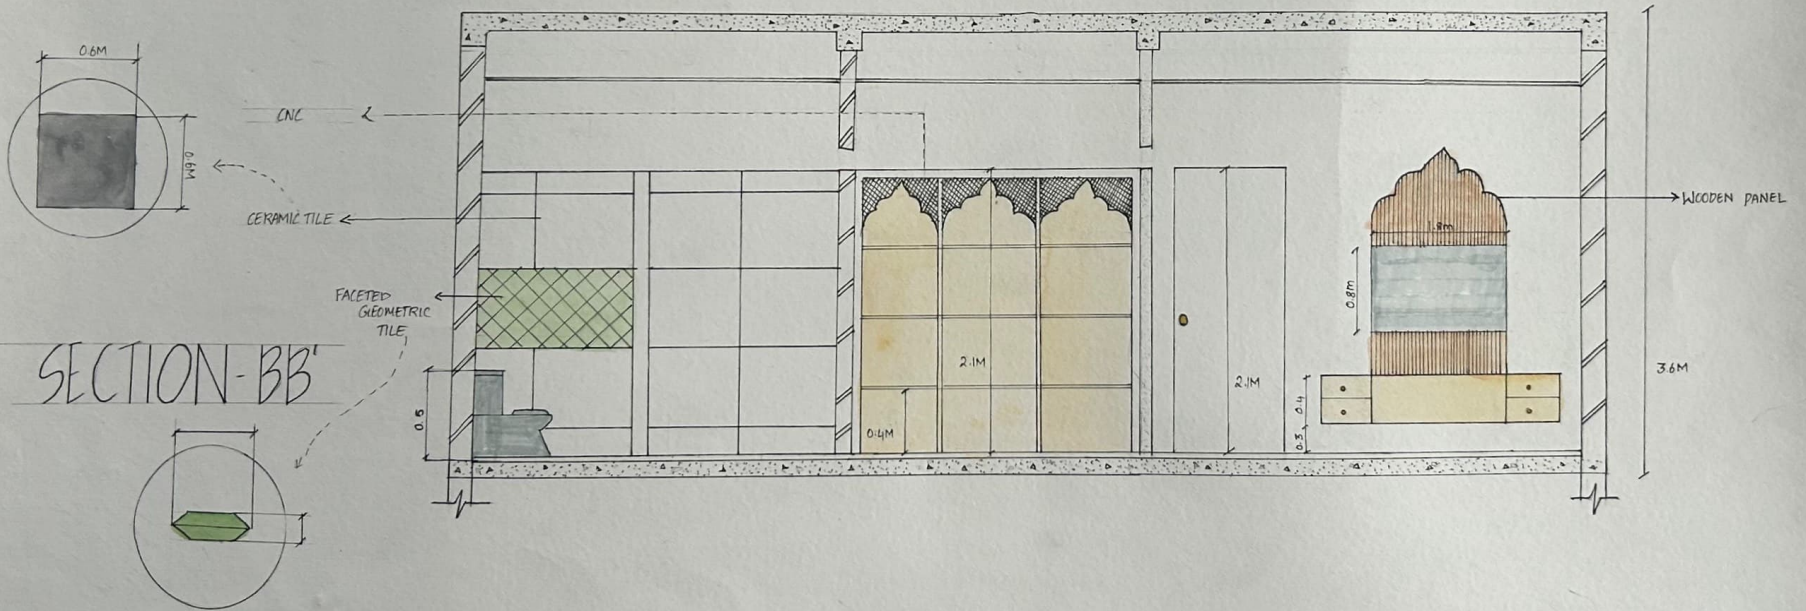


## SECTIONAL WALL ELEVATION

NAME : SM AFSANA RASOOL  
 RRN : 251431601003  
 BDES - 11 SEM  
 DESIGN ENVIRONMENT  
 CRESCENT SCHOOL OF ARCHITECTURE


# MASTER BEDROOM AND TOILETS

## SECTION-CC'

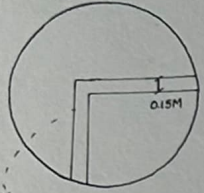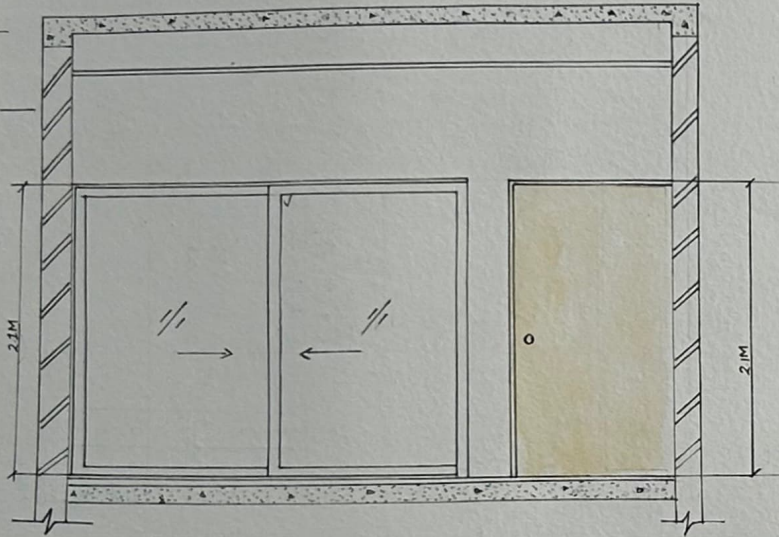


Door frame

Wooden panel

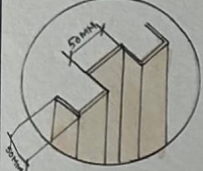


2.1M

2.1M

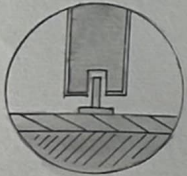

Top Hinge Track

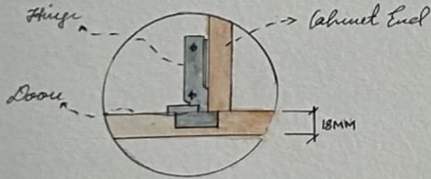


Hinge fixing Detail

## SECTION-DD'



Brick wall

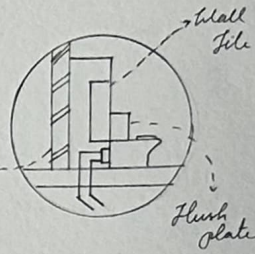

0.30M


0.6

1.45


1.5M

0.005M


Side Table Detail

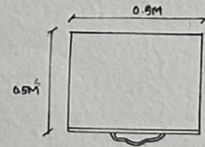

Top view

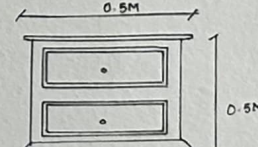

Front view

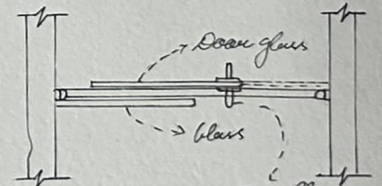

Sliding Door

# SECTIONAL WALL ELEVATION

NAME : BM AFSANA RAJOL

KRN NO: 251431601003

BDE6 - 11 SEM

DESIGN ENVIRONMENT

# VIEWS



Lacquered flower Design Veneered MDF

→ Solid Handwood  
→ Antique brass



## TV UNIT

