




LOCATION : San Miguel De Tucuman
COUNTRY : Argentina
SITE AREA : 350 Hectares
PREVIOUS USE : Military Arsenal (Army Base)
Temperature
 • Summers: Hot (approx. 30–40°C)
 • Winters: Mild (approx. 10–20°C)
Climate Type
 Subtropical Humid




URBAN CONTEXT ANALYSIS:
Surroundings
 • Located in northern metropolitan region
 • City has:
 • Rapid growth
 • Unplanned urban sprawl
Urban Issues
 • Site is acting as a:
 • Barrier / dead zone
 • Disconnected land parcel

- REFERENCIAS - REFERENCES**
- Asentamientos populares - Informal settlements
 - Barrio céntrico - Central community
 - Espacios verdes - Green spaces
 - Suelo edificable - Build-up land
 - Industrias - Industries
 - Universidad - University
 - Centro de investigación - Research center
 - Educación - Education
 - Hotel social - Kindergarten
 - Escuela Primaria - Elementary school
 - Escuela Secundaria - High school
 - Sitio - Site

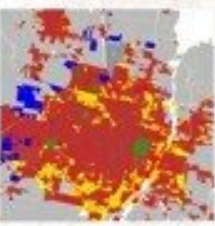

HISTORICAL & CULTURAL ANALYSIS:
Past Use
 • 1976–1978:
 • Clandestine detention center
 • Torture & execution happened
Key Elements
 • Galpón 9 (Main detention building)
 • Mass graves (identified + unidentified)
 • Barracks buildings
Restrictions
 • 200m radius zone = Protected / sensitive area
Concept line:
 "A site of memory, trauma, and remembrance."

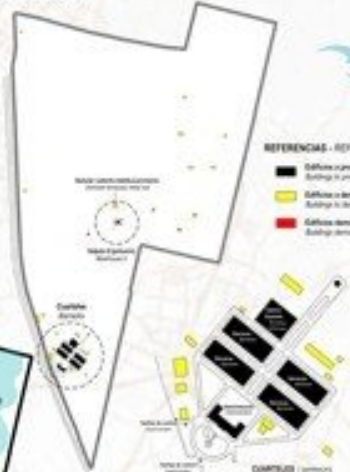

- REFERENCIAS - REFERENCES**
- Edificio principal - Building to preserve
 - Edificio de detención - Building to demolish
 - Edificio de cuartel - Building to demolish

CIRCULATION ANALYSIS:
 Existing
 • Internal:
 • Road network (military planning)
 • Pedestrian + vehicular paths

- S** Diverse climate supports varied design strategies
 Fertile land and strong natural resources
 Major urban hub in Buenos Aires
 Rich cultural and architectural identity
- O** Extreme climatic variation complicates design standardization
 Earthquake risk in western region
 Flood-prone zones in the north-east
 Uneven infrastructure in rural areas
- W** High potential for renewable energy (wind + solar)
 Sustainable landscape-integrated design possibilities
 Urban redevelopment in growing cities
 Tourism-driven architectural development
- T** Climate change intensifying floods and droughts
 Strong winds affecting structural stability (south)
 Seismic activity in Andean region
 Urban sprawl and environmental degradation



CONCEPT :

The Interpretation Center is designed having changes between darker and lighter areas to represent difficult memories and the discovery of truth. Visitors pass through exhibition spaces that reveal stories, records, and experiences from history. The journey then opens into brighter spaces like the memory plaza and public areas, which allow reflection, learning, and discussion. It ends at the amphitheatre, where people can gather and share ideas, ensuring that these memories are not forgotten.



AMPHITHEATRE :
 Truth engraved on the seater
 Evokes visitor's views on the history
 Acts as a place where visitor's share their views

MEMORIAL ART GALLERY : "Ground of Disappearance"
 The floor is unstable, marking the tragic experience of the people.
 The walls have the history of the people who died.
 The center holds absence.

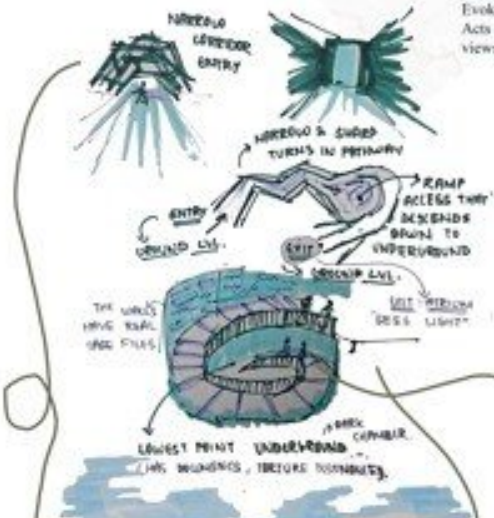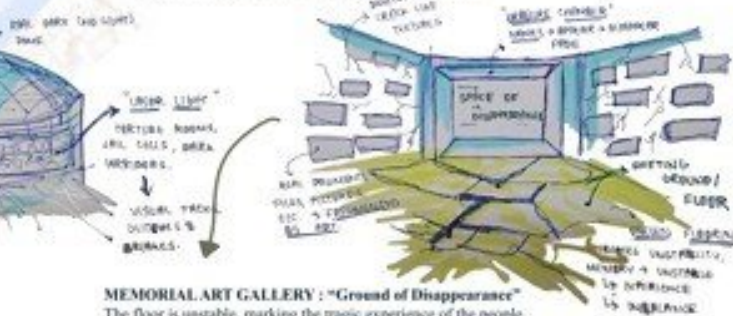

HISTORICAL EXHIBITION PAVILION : "Disorienting Truth"
 The pavilion becomes:
 A disorienting maze that slowly descends underground, surrounded by walls made of archived memory.



MEMORY PLAZA : "Figures of Memory"
 Instead of walls full of artworks, the plaza space becomes a landscape of human presence.
 Bridge like structure ascends and descends like the wavering emotions


INTERPRETATION CENTER DESIGN

SITE ANALYSIS, CONCEPT

- DESIGN ELEMENTS :**
 Dripping water channels
 Echoing memory pathway
 Narrow and massive structures and pathways



THE MARK THAT REMAINS

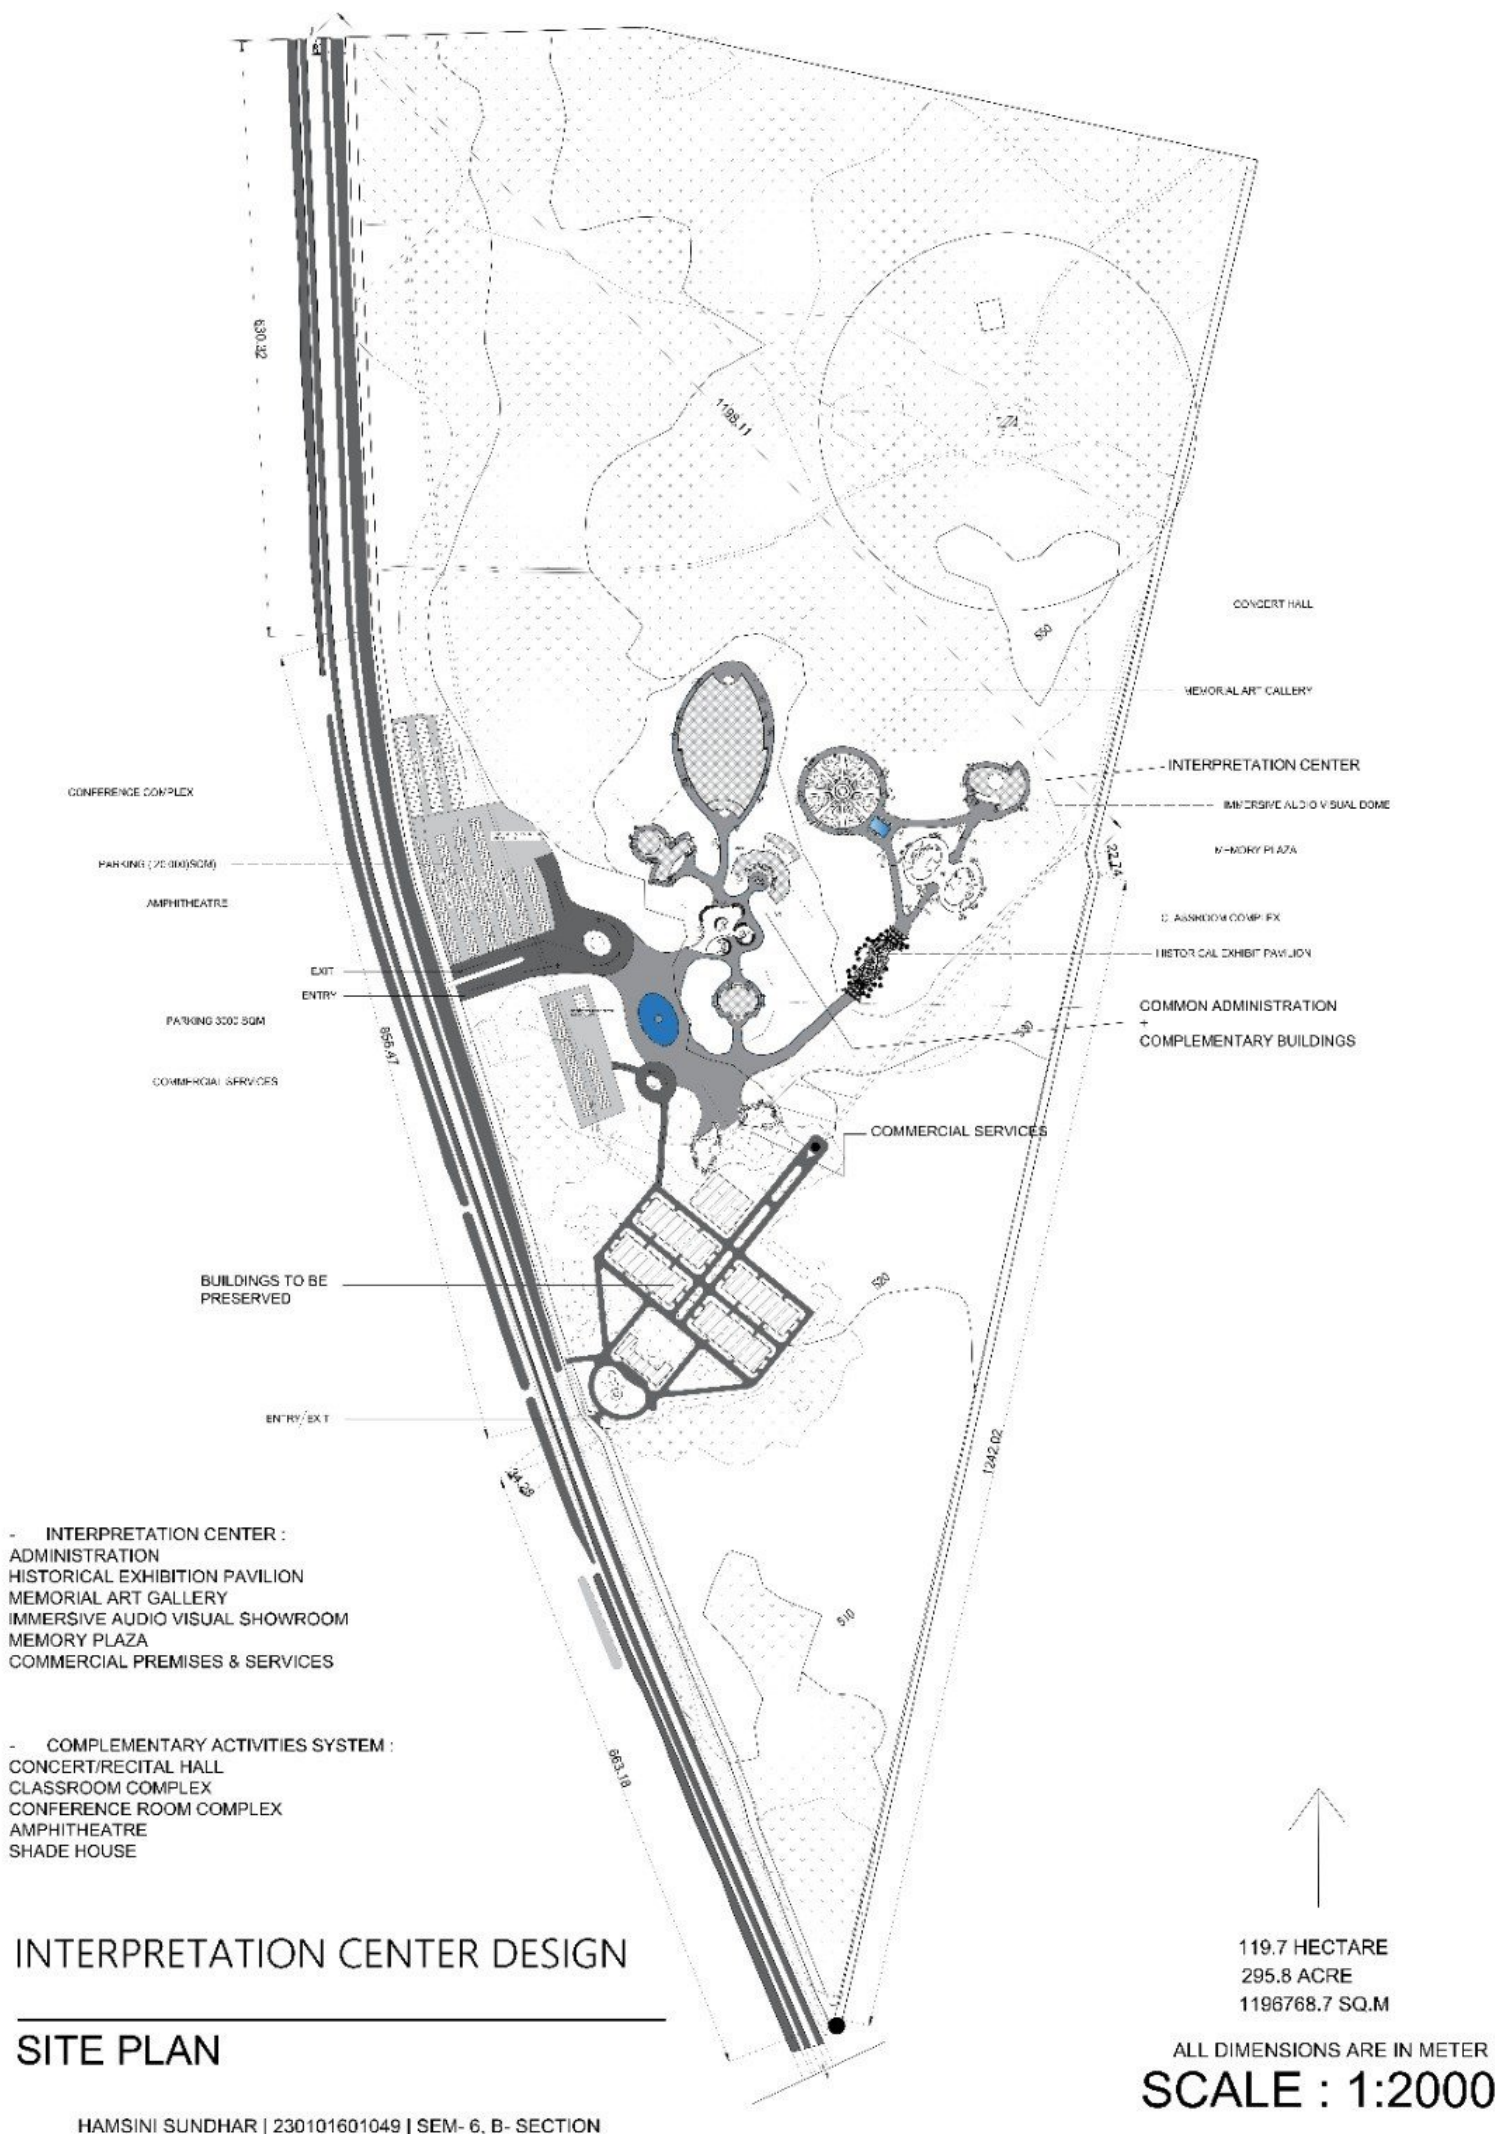

CONFERENCE COMPLEX
 PARKING (20,000 SQM)
 AMPHITHEATRE
 EXIT
 ENTRY
 PARKING 3000 SQM
 COMMERCIAL SERVICES

CONCERT HALL
 MEMORIAL ART GALLERY
 INTERPRETATION CENTER
 IMMERSIVE AUDIO VISUAL DOME
 MEMORY PLAZA
 CLASSROOM COMPLEX
 HISTORICAL EXHIBIT PAVILION
 COMMON ADMINISTRATION
 +
 COMPLEMENTARY BUILDINGS

BUILDINGS TO BE PRESERVED
 ENTRY/EXIT

- INTERPRETATION CENTER :
 ADMINISTRATION
 HISTORICAL EXHIBITION PAVILION
 MEMORIAL ART GALLERY
 IMMERSIVE AUDIO VISUAL SHOWROOM
 MEMORY PLAZA
 COMMERCIAL PREMISES & SERVICES

- COMPLEMENTARY ACTIVITIES SYSTEM :
 CONCERT/RECITAL HALL
 CLASSROOM COMPLEX
 CONFERENCE ROOM COMPLEX
 AMPHITHEATRE
 SHADE HOUSE

INTERPRETATION CENTER DESIGN

SITE PLAN

119.7 HECTARE
 295.8 ACRE
 1196768.7 SQ.M

ALL DIMENSIONS ARE IN METER
SCALE : 1:2000



- INTERPRETATION CENTER :
 ADMINISTRATION
 HISTORICAL EXHIBITION PAVILION
 MEMORIAL ART GALLERY
 IMMERSIVE AUDIO VISUAL SHOWROOM
 MEMORY PLAZA
 COMMERCIAL PREMISES & SERVICES

- COMPLEMENTARY ACTIVITIES SYSTEM :
 CONCERT/RECITAL HALL
 CLASSROOM COMPLEX
 CONFERENCE ROOM COMPLEX
 AMPHITHEATRE
 SHADE HOUSE




119.7 HECTARE
 295.8 ACRE
 1196768.7 SQ.M

ALL DIMENSIONS ARE IN METER
SCALE : 1:2000

INTERPRETATION CENTER DESIGN


SITE PLAN


CONCERT / RECITAL HALL

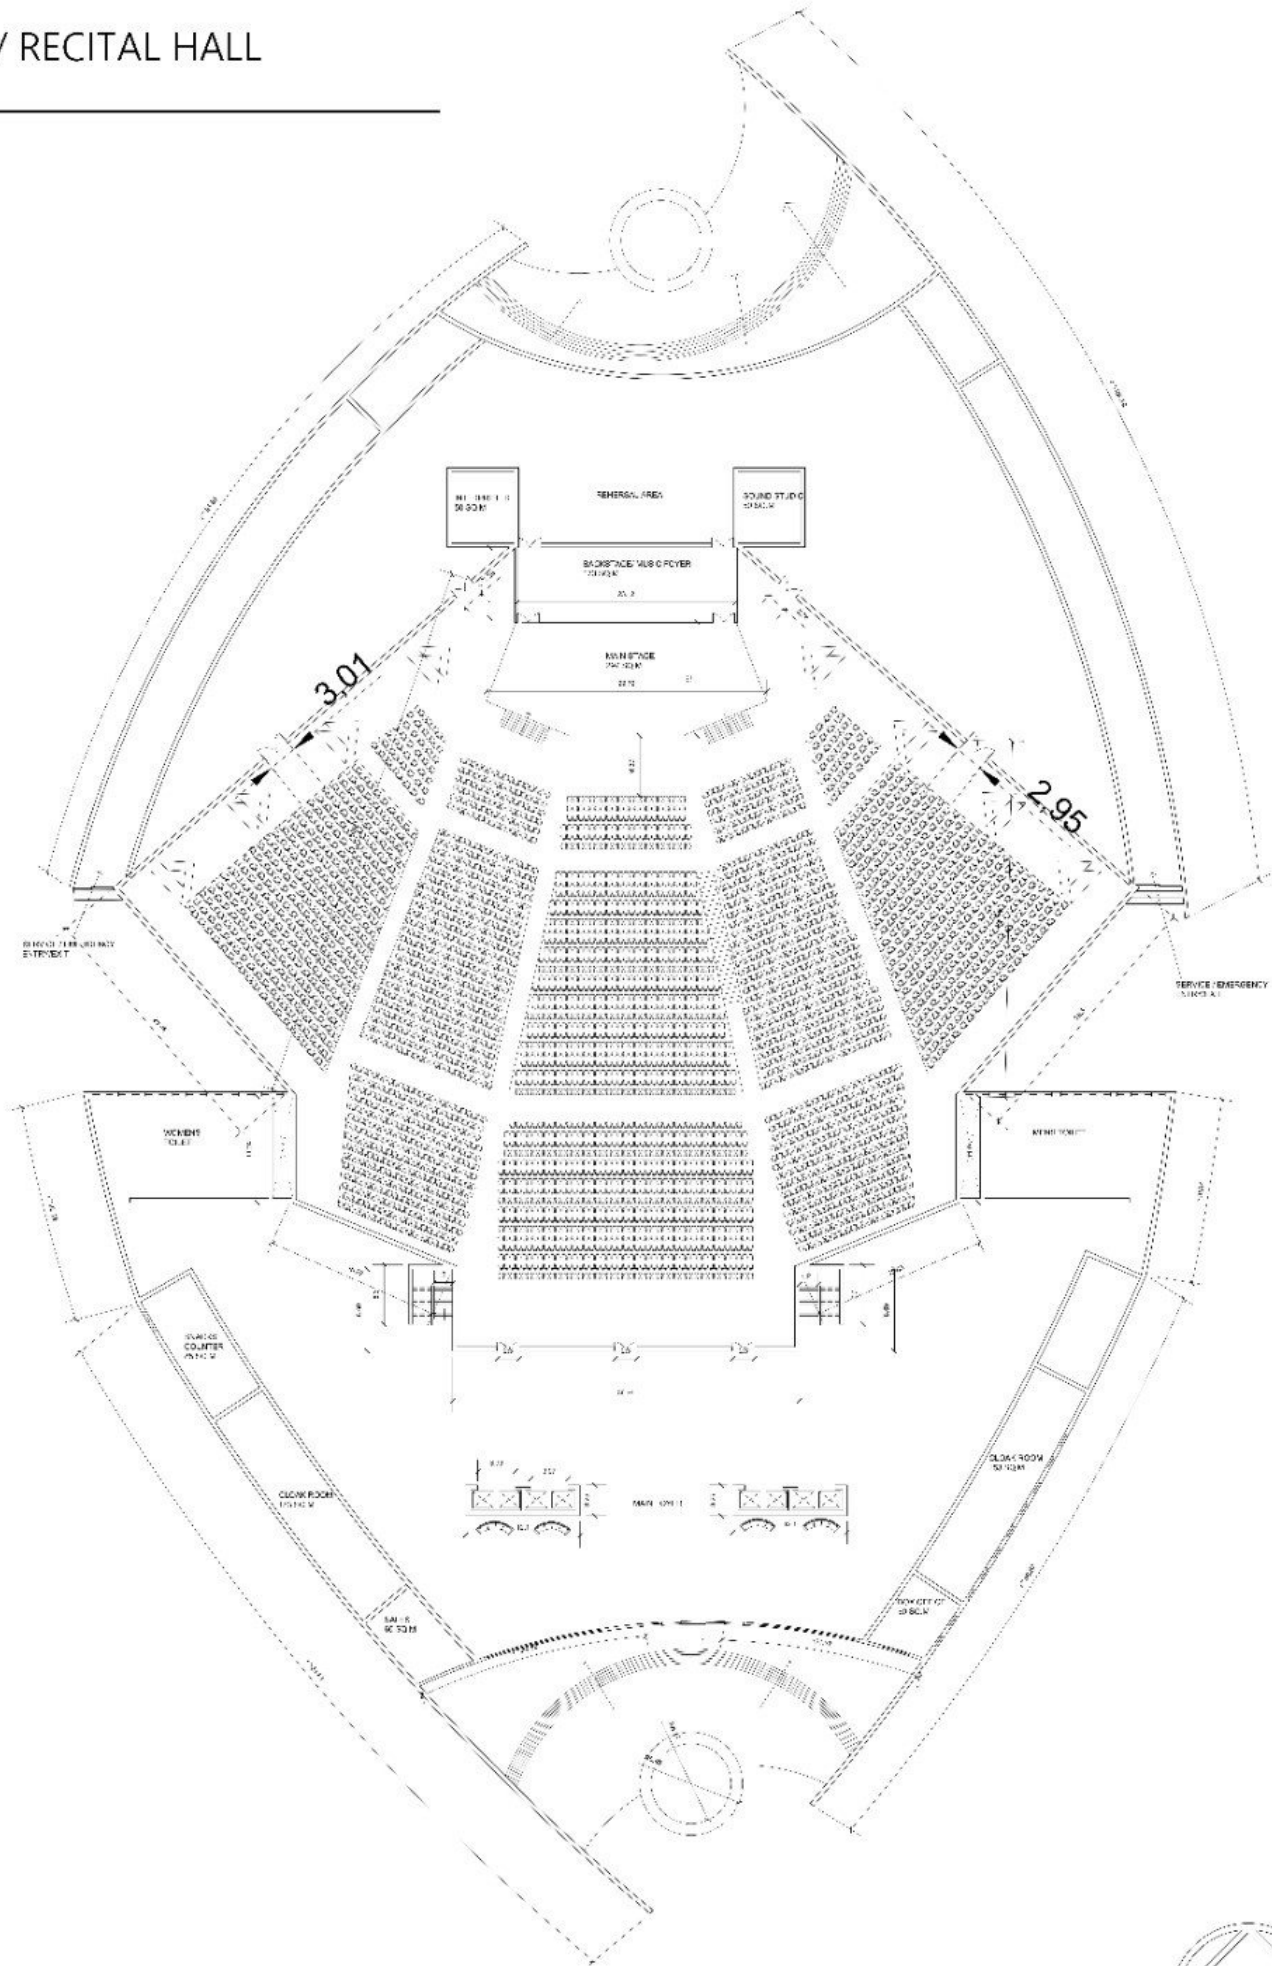

INTERPRETATION CENTER DESIGN

FLOOR PLAN

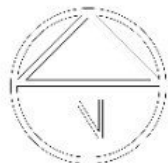

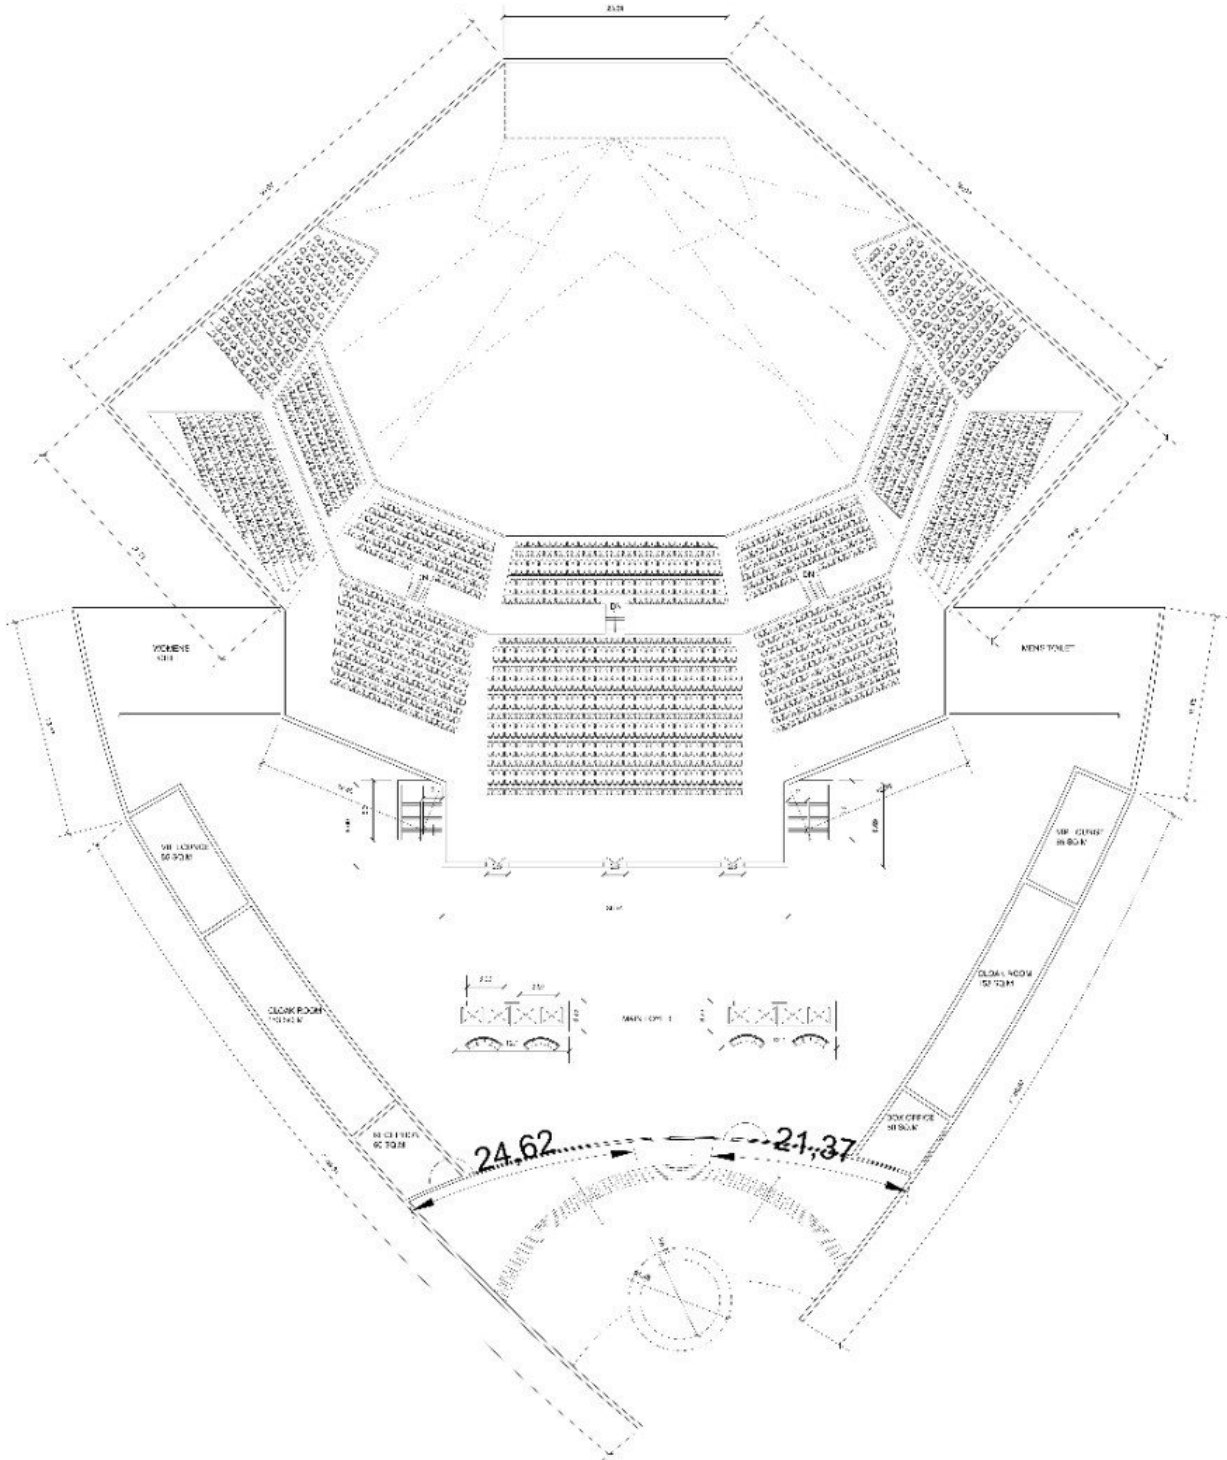


INTERPRETATION CENTER DESIGN


FLOOR PLAN




CONCERT / RECITAL HALL

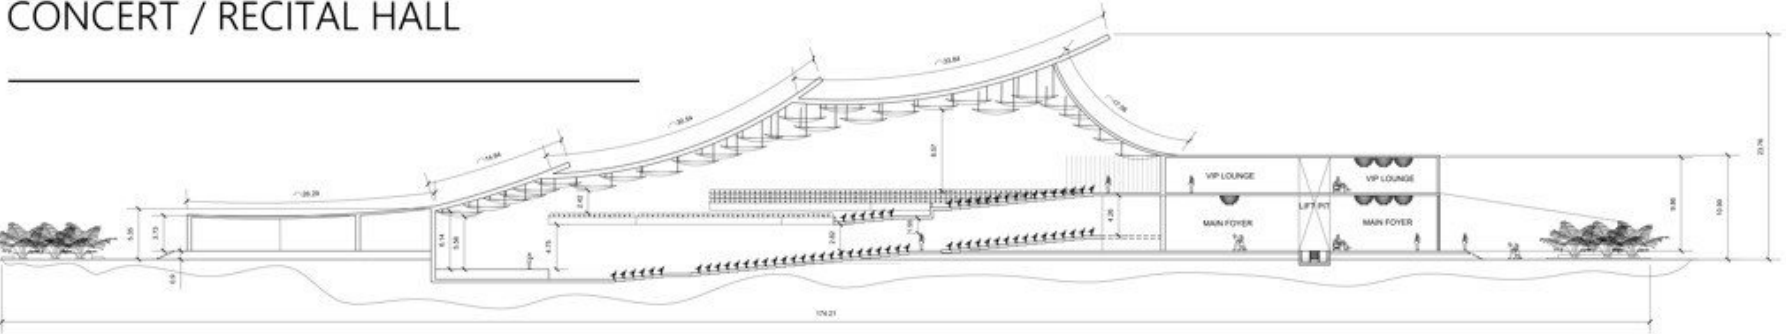

SECTION AA'

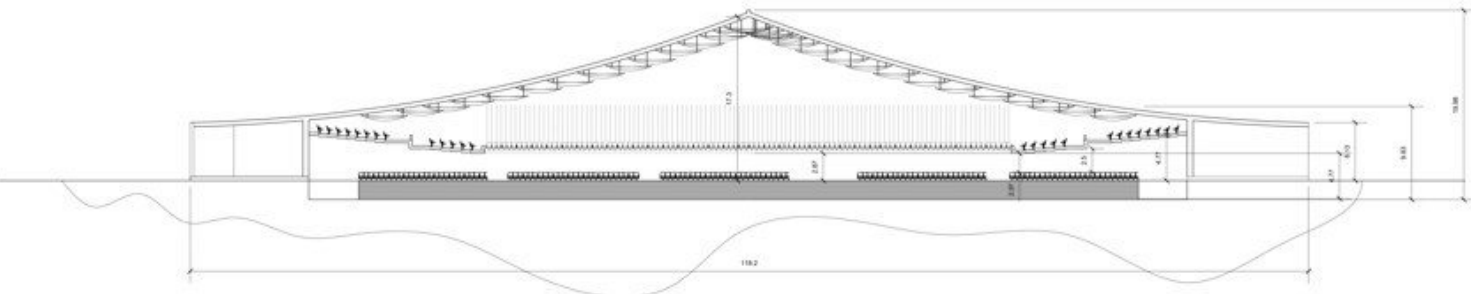

SECTION BB'

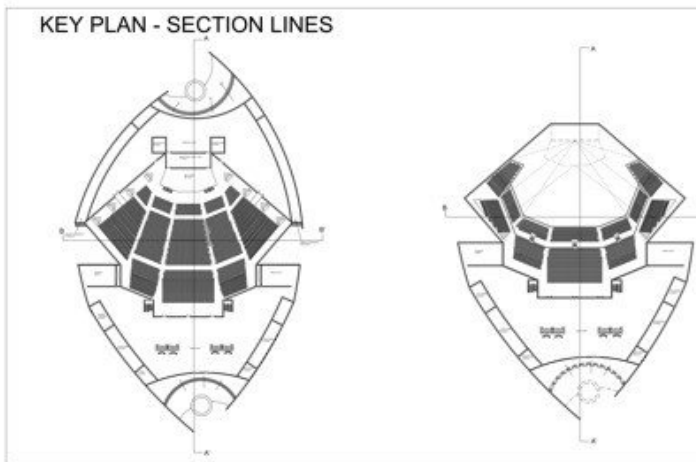


INTERPRETATION CENTER DESIGN



KEY PLAN, SECTIONS, VIEWS

SCALE - 1:200

FLOOR PLAN :

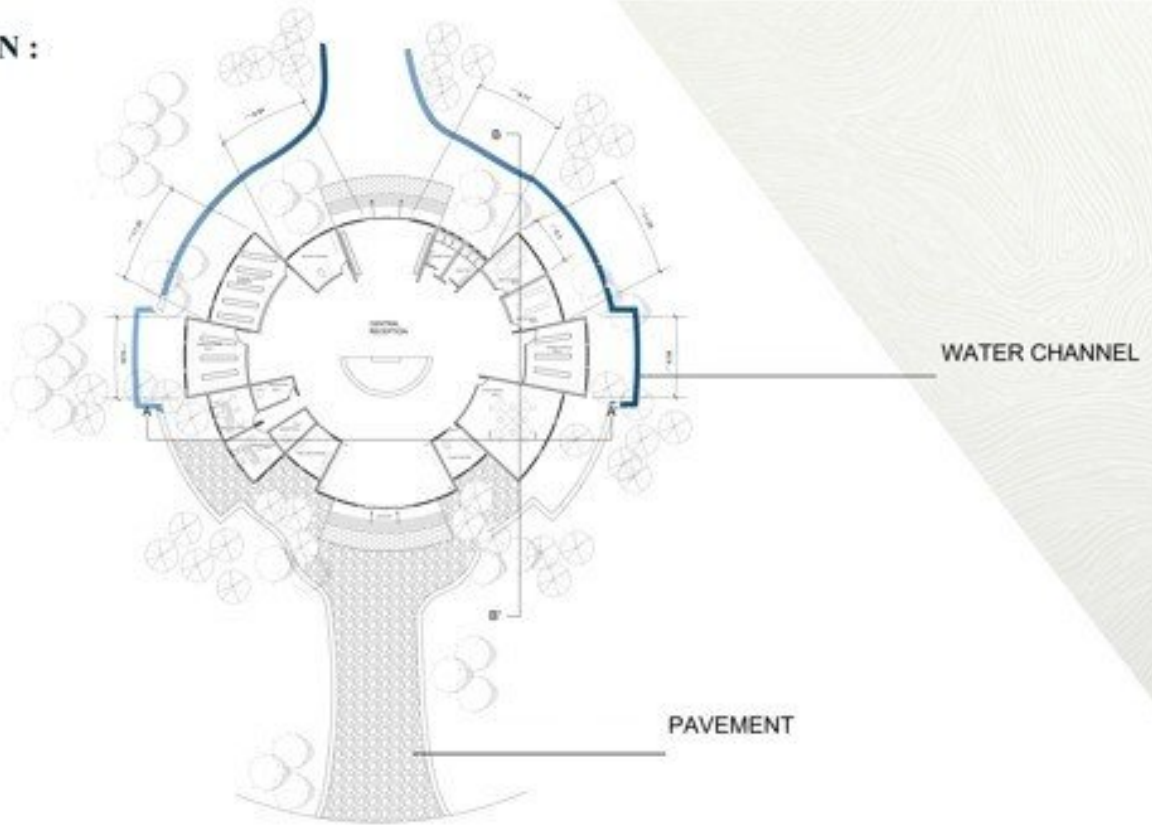


SECTIONS :



VIEWS :




FLOOR PLAN :

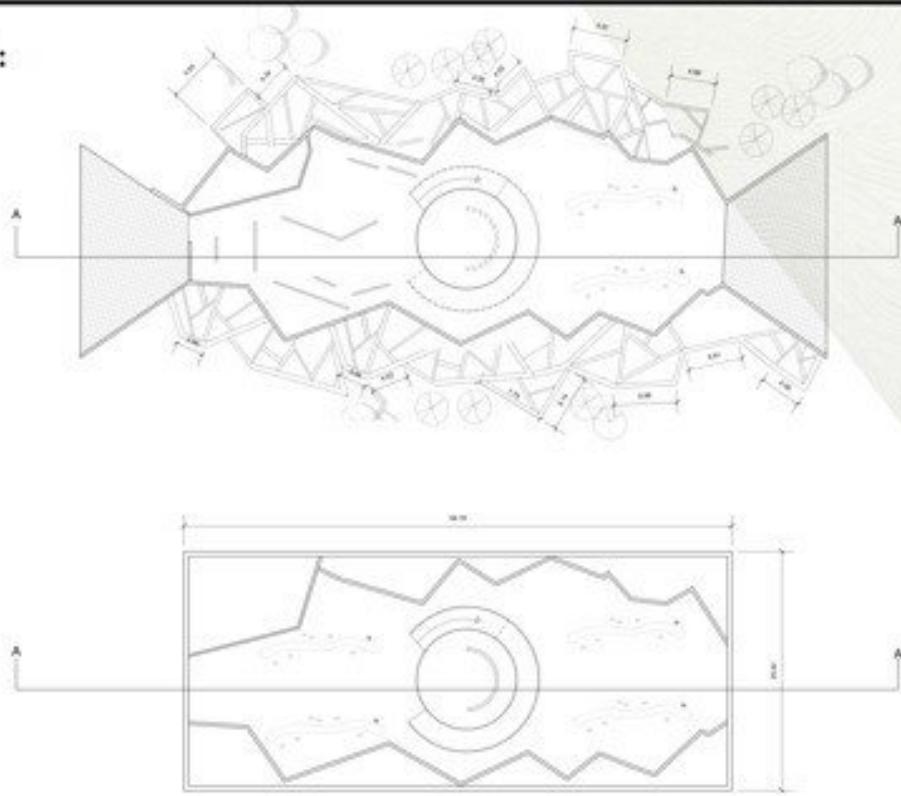

SECTIONS :


SECTION AA'

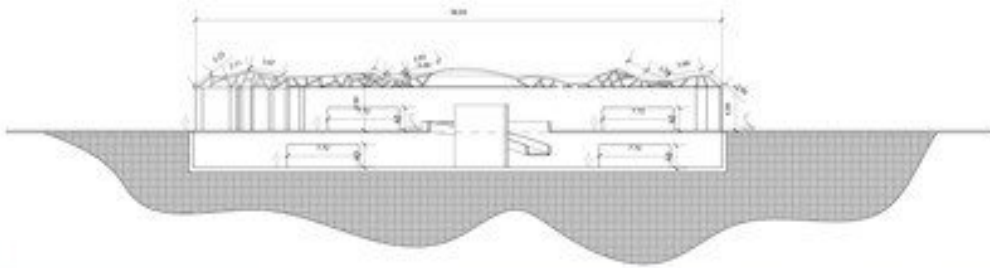

VIEWS :




FLOOR PLAN :

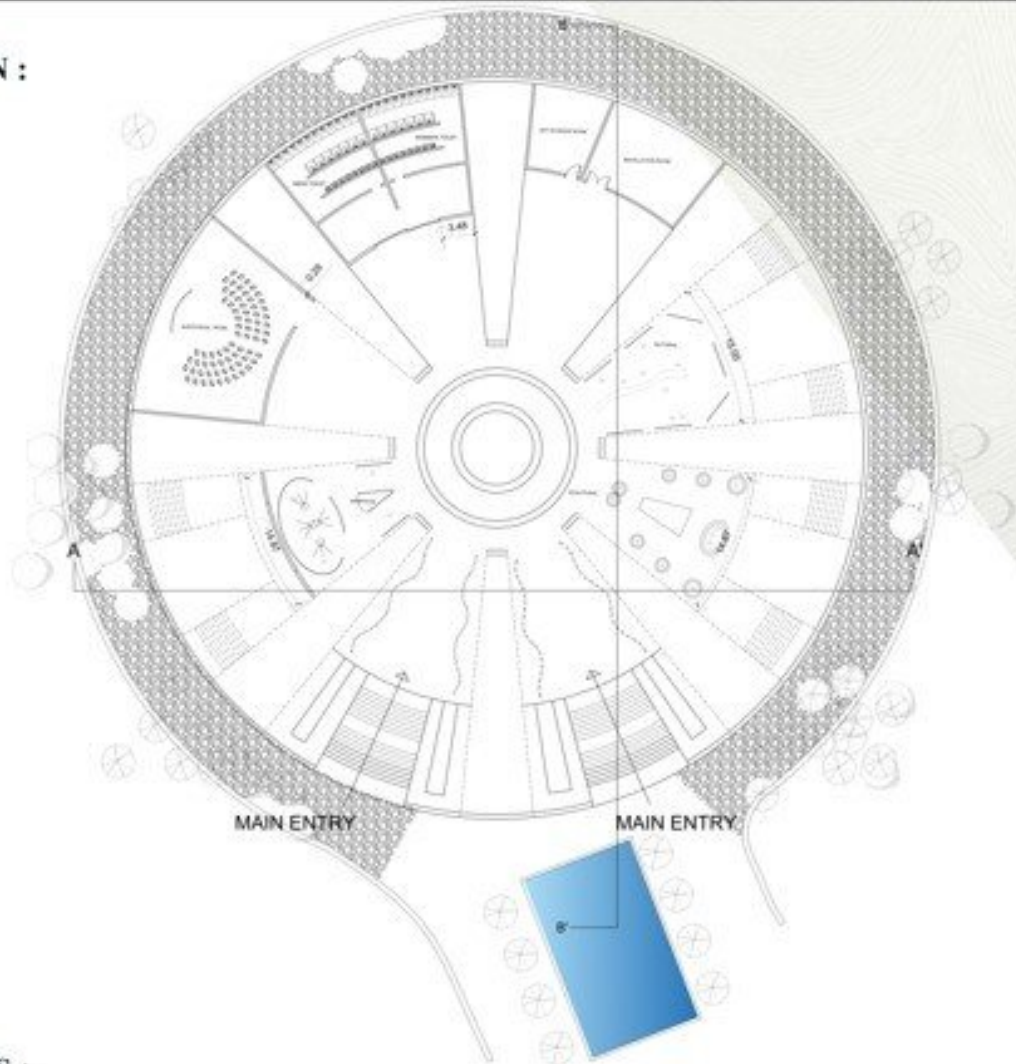


SECTIONS :


SECTION AA' :

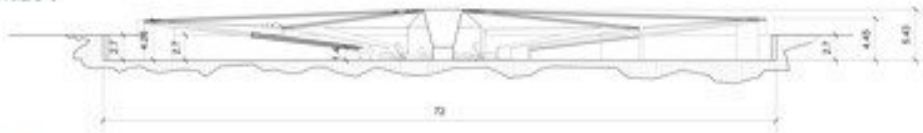


SECTION BB' :

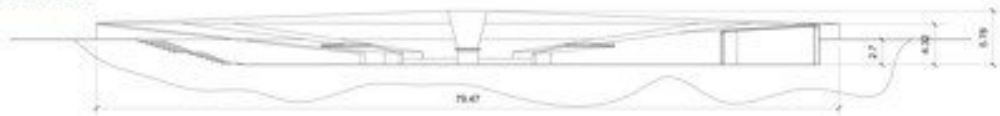

VIEWS :

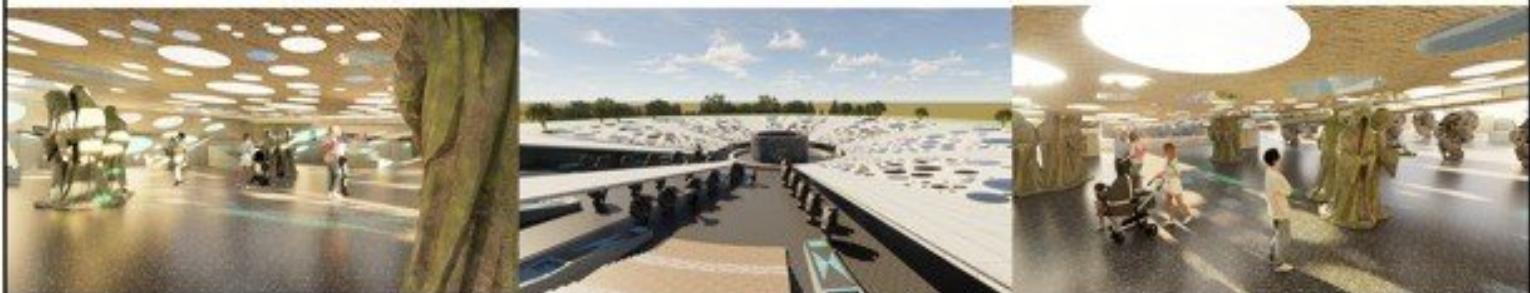


FLOOR PLAN :

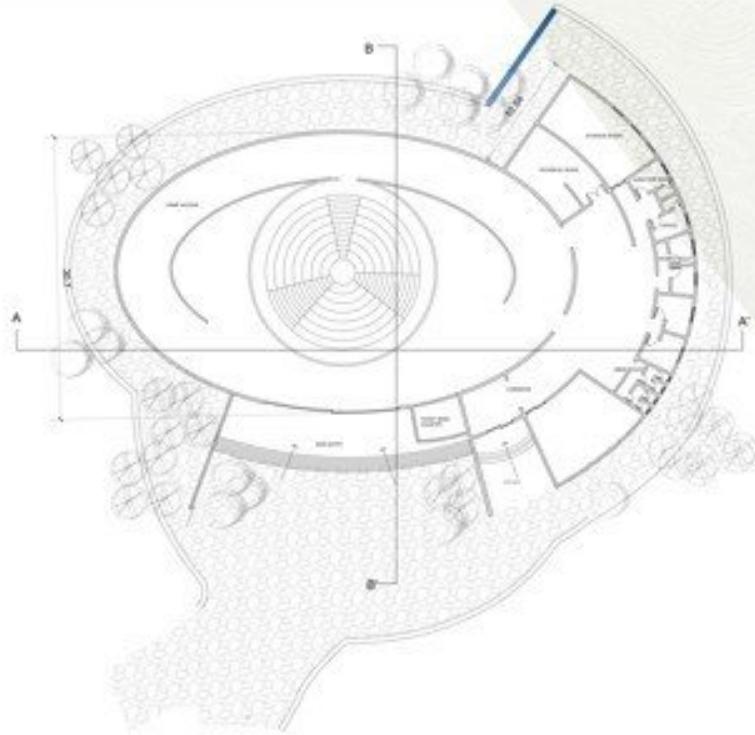


SECTIONS :

SECTION AA' :

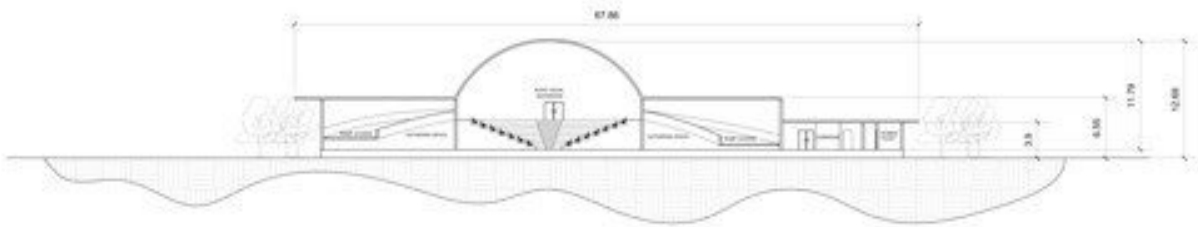

SECTION BB' :

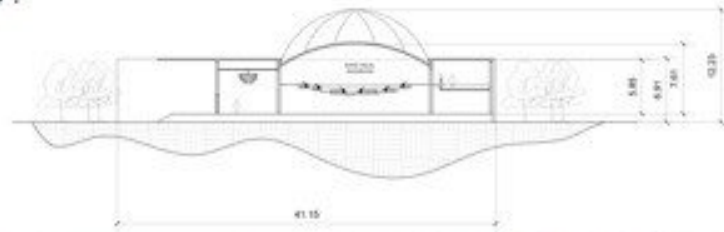


VIEWS :



FLOOR PLAN :

BOOKSTORE AND SOUVENIR SHOP

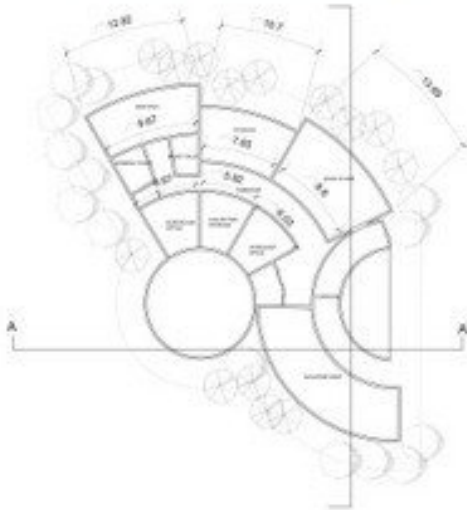

CAFETERIA




SECTIONS :



SECTION AA' :



SECTION AA' :

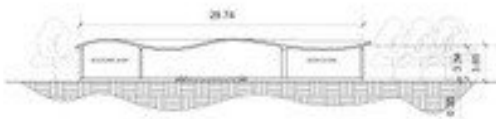

SECTION BB' :



SECTION BB' :


VIEWS :



INTERPRETATION CENTER DESIGN
FLOOR PLAN, SECTIONS, VIEWS


COMMERCIAL SERVICES

FLOOR PLAN :

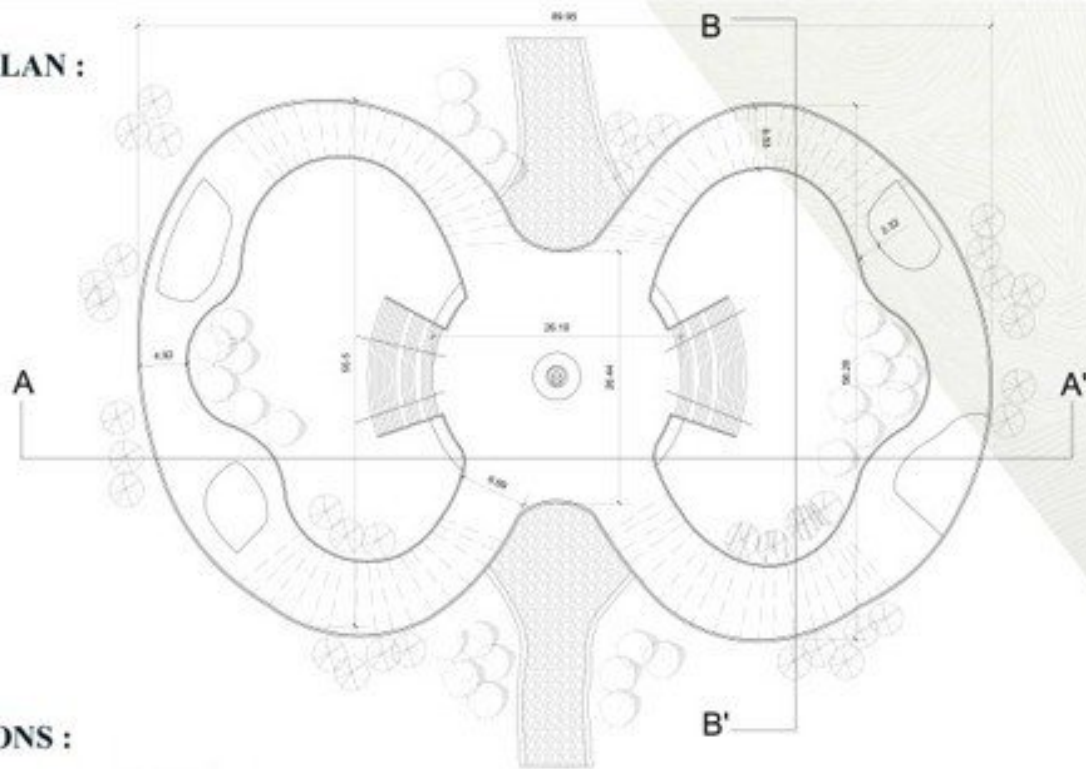


SECTIONS :

SECTION AA'

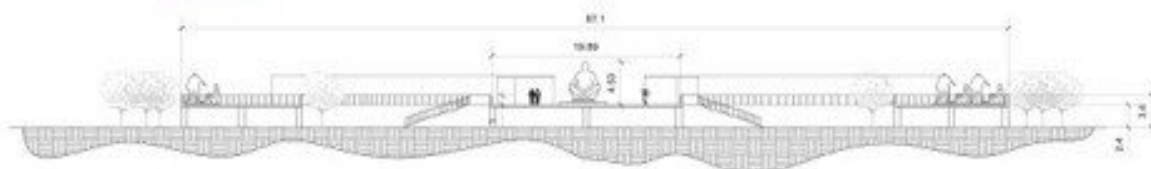

SECTION BB'

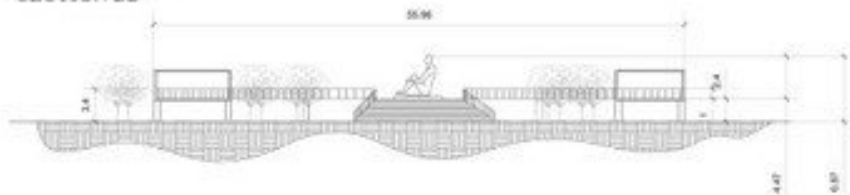

VIEWS :




**INTERPRETATION CENTER DESIGN
FLOOR PLAN, SECTIONS, VIEWS**


HAMSINI SUNDHAR | 230101601049 | SFM & B. SECTION

MEMORY PLAZA


FLOOR PLAN :

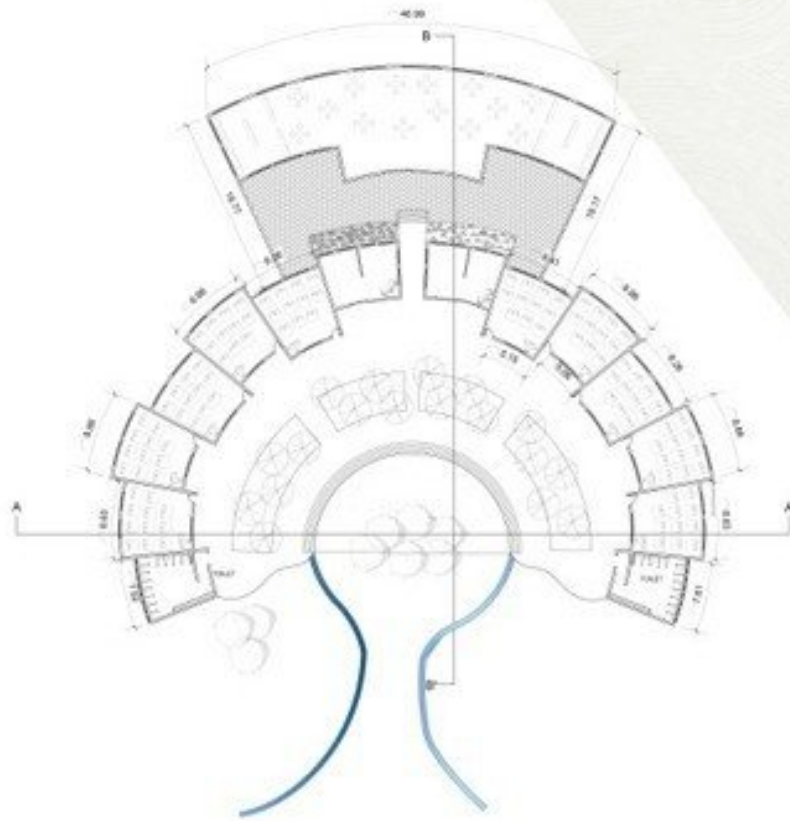

SECTIONS :

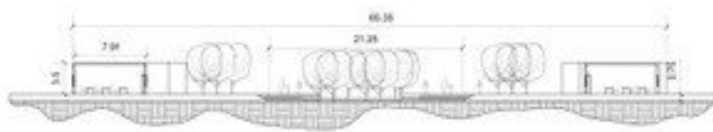

SECTION AA'

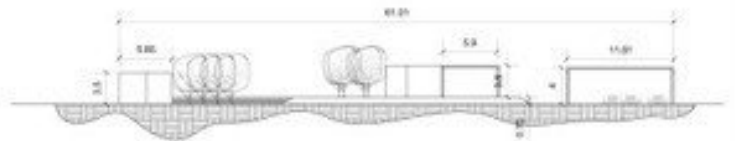


SECTION BB'


VIEWS :




FLOOR PLAN :

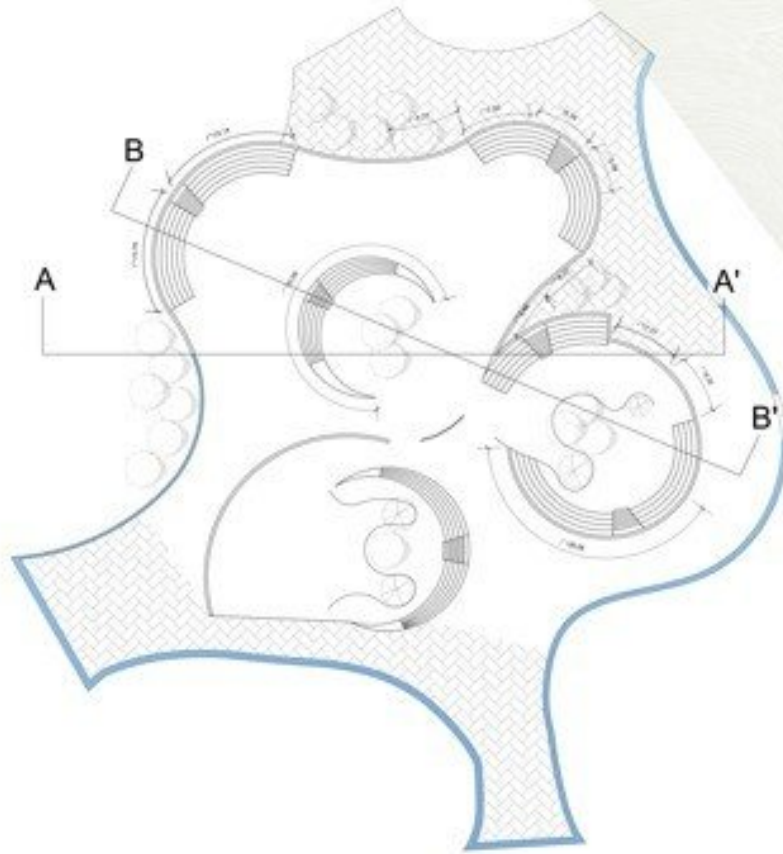

SECTIONS :

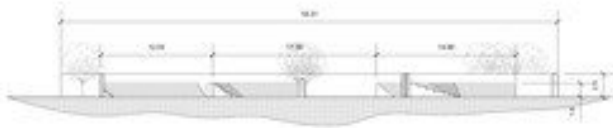


SECTION AA'

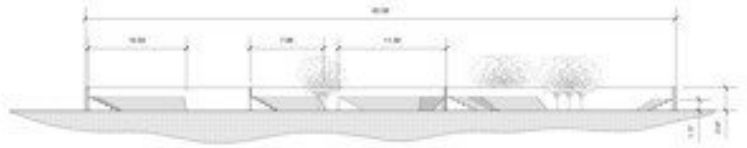


SECTION BB'


VIEWS :

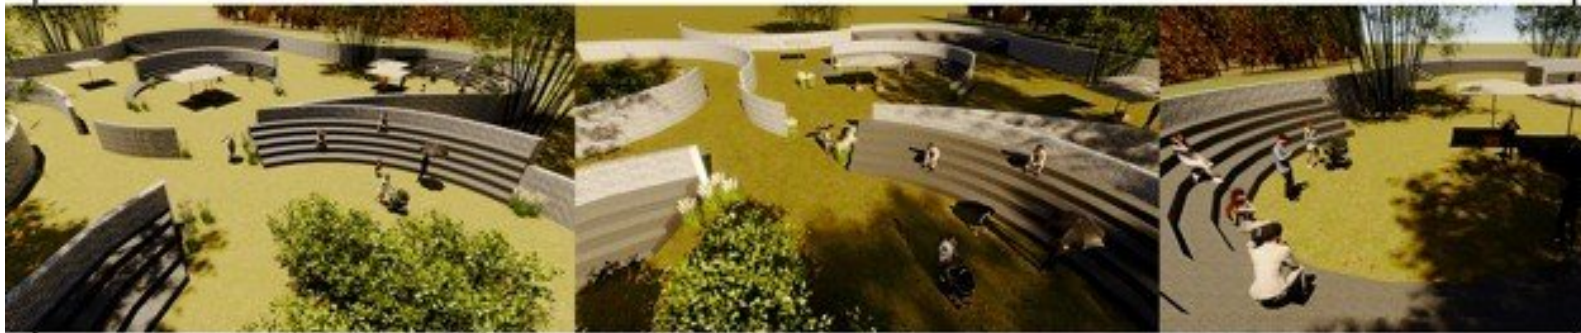

FLOOR PLAN :

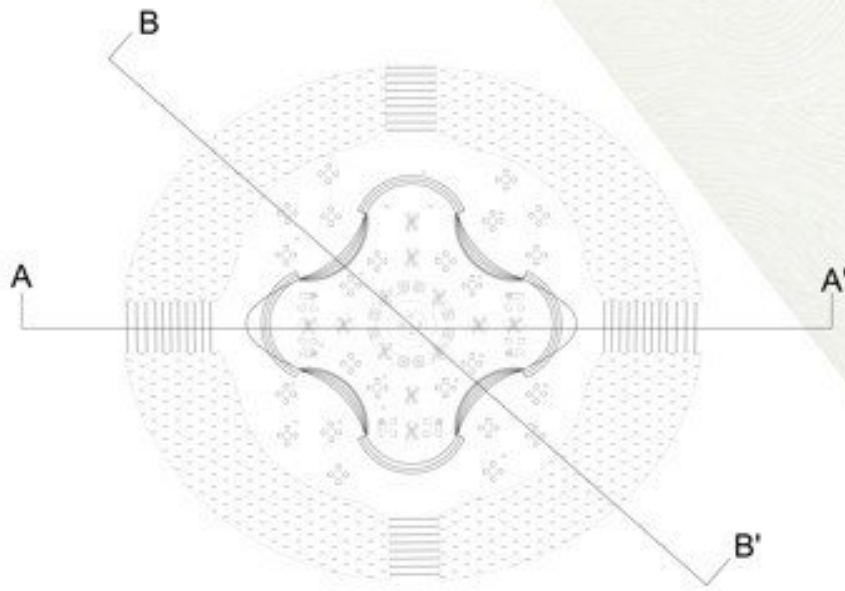


SECTIONS :

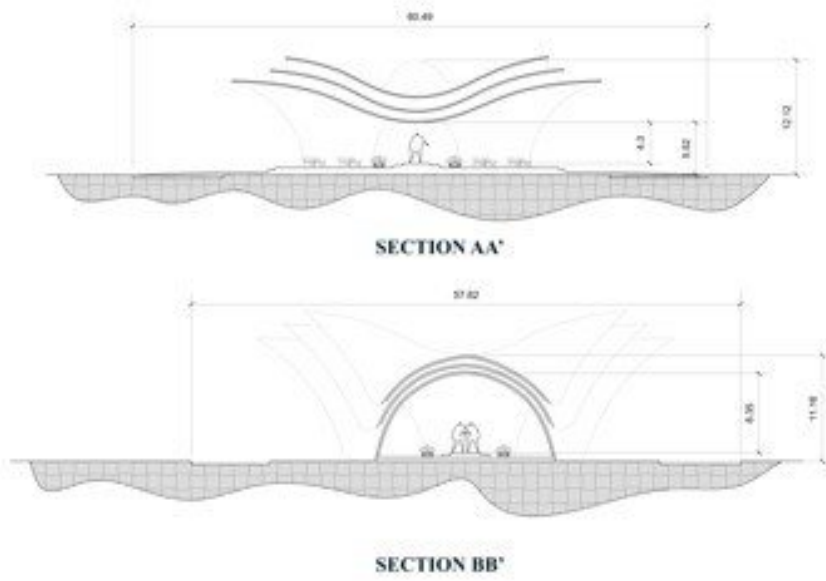


VIEWS :



FLOOR PLAN :

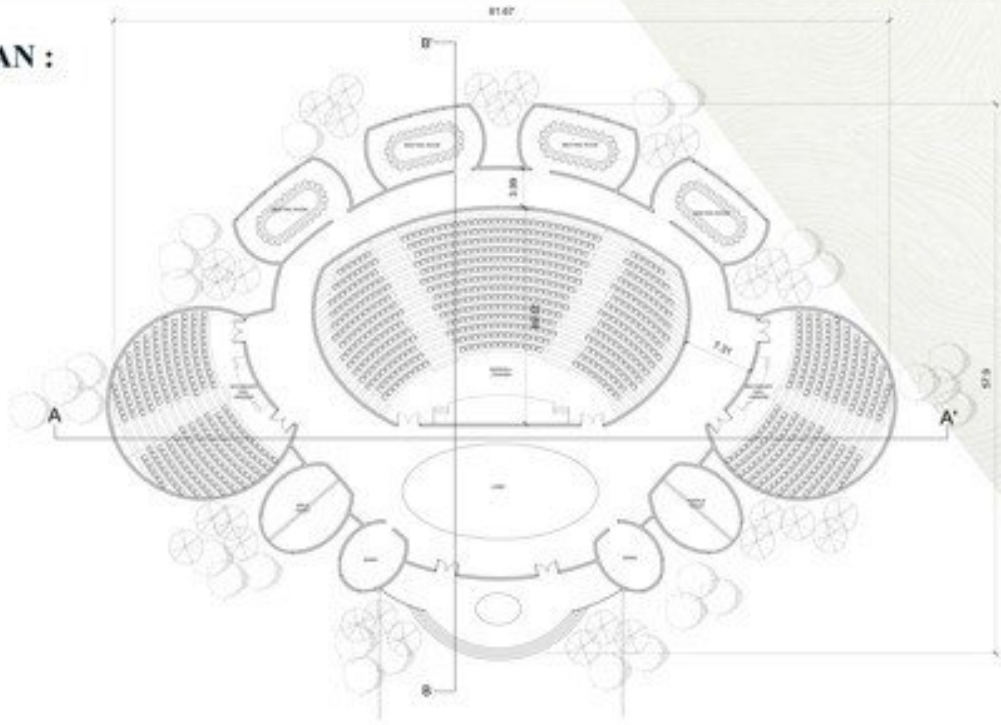

SECTIONS :

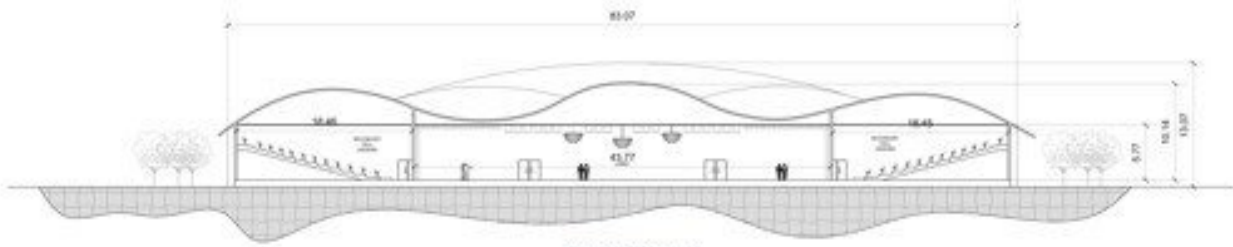

VIEWS :

