

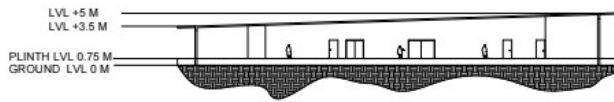
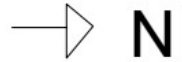


119.7 HECTARE
295.8 ACRE
1196768.7 SQ.M


ALL DIMENSIONS ARE IN METER
SCALE : 1:2000

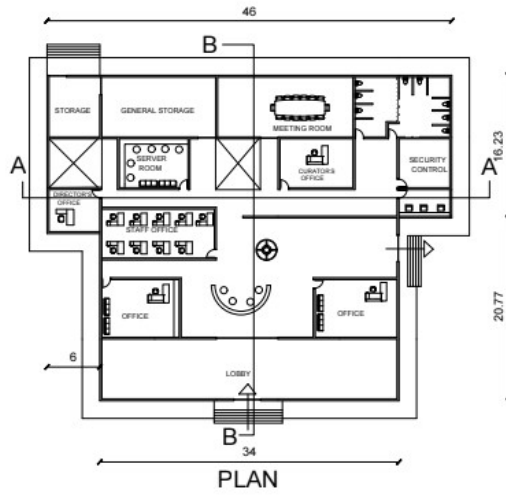

SECTION AA

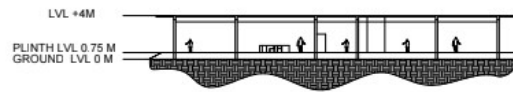

SECTION BB


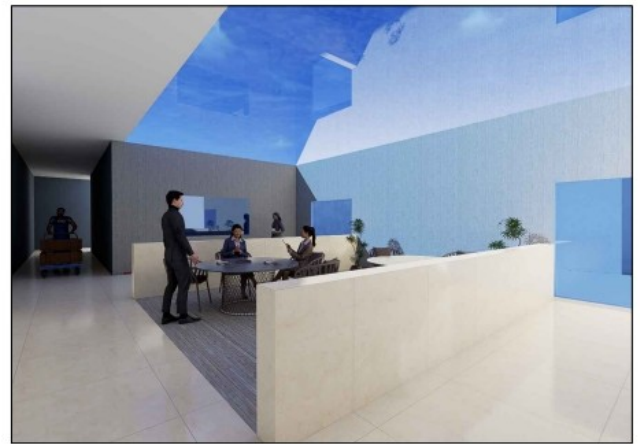


ADMINISTRATION BLOCK


SCALE 1:200

INTERPRETATION CENTRE

NAME: RENITA JUDITH A
 RRN NO :230101601061
 B ARCH 3RD YEAR B SEC

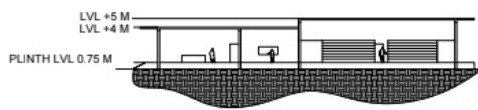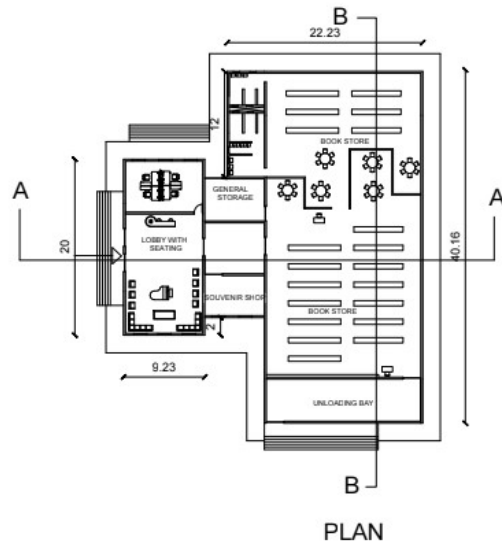

SECTION AA

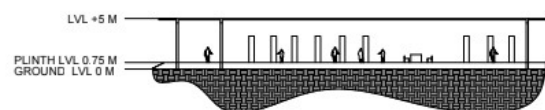

SECTION BB





COMMERCIAL PREMISES

SCALE 1:200

INTERPRETATION CENTRE

NAME: RENITA JUDITH A
RRN NO :230101601061
B ARCH 3RD YEAR B SEC

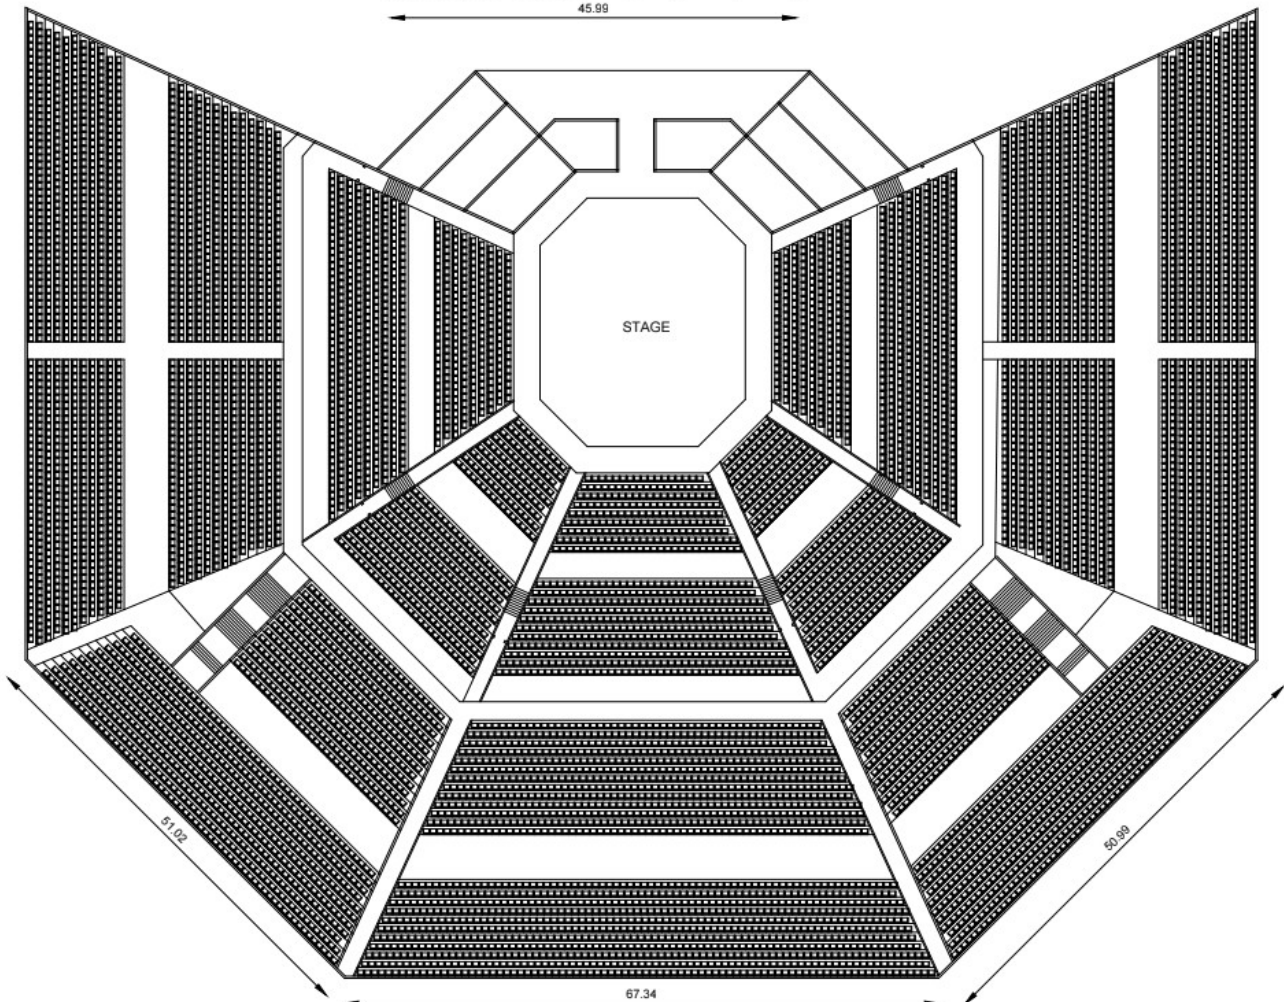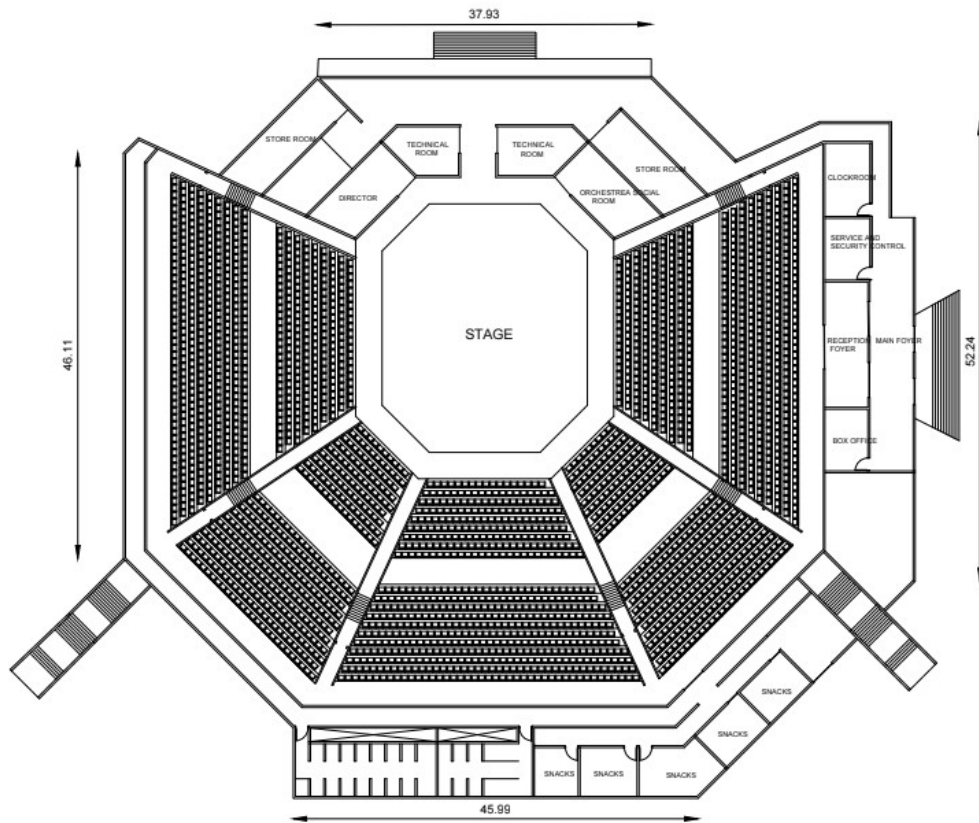


CONCERT HALL


SCALE 1:200

INTERPRETATION CENTRE


NAME: RENITA JUDITH A
 RRN NO: 230101601061
 B ARCH 3 RD YEAR B SEC

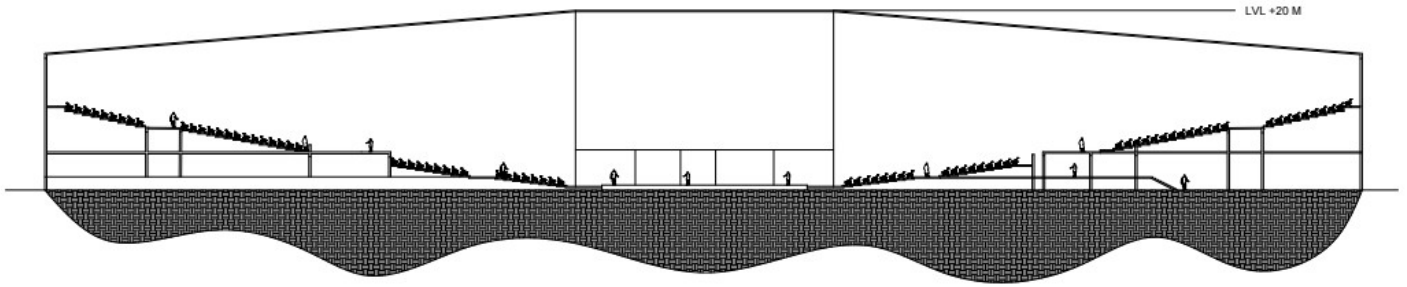

SECTION AA

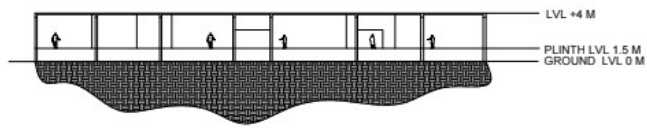

SECTION BB

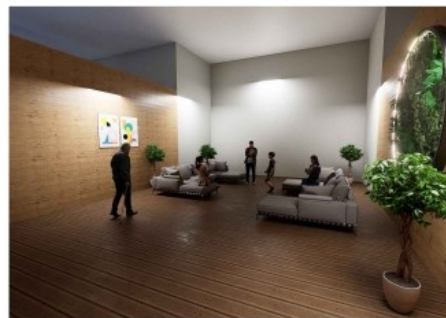


CONCERT HALL

SCALE 1:200


INTERPRETATION CENTRE

NAME: RENITA JUDITH A
 RRN NO: 230101601061
 B ARCH 3 RD YEAR B SEC


N

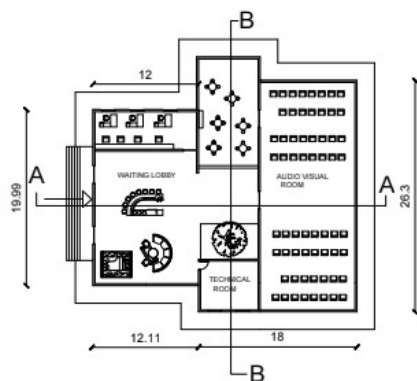


PLAN

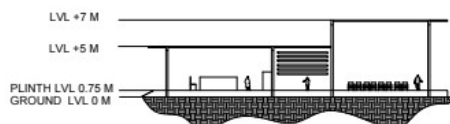

SECTION AA

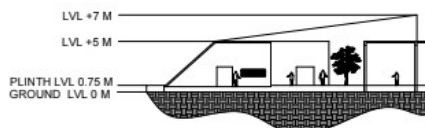

SECTION BB



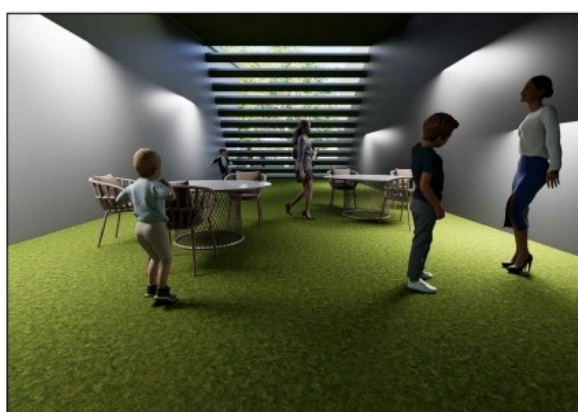


AUDIO VISUAL ROOM


SCALE 1:200

INTERPRETATION CENTRE

NAME: RENITA JUDITH A
RRN NO :230101601061
B ARCH 3RD YEAR B SEC

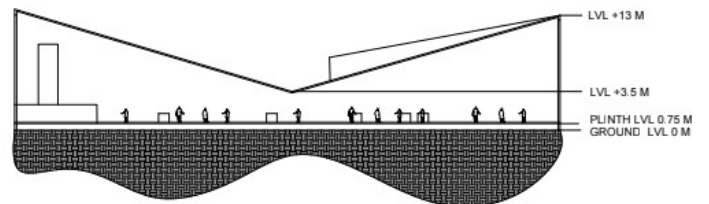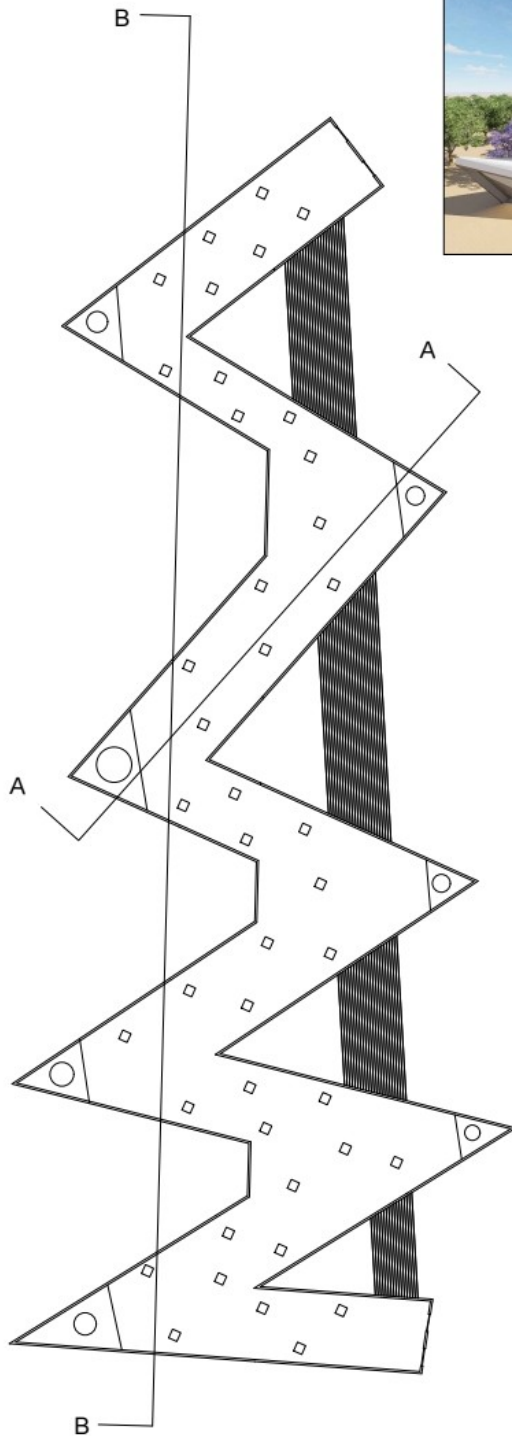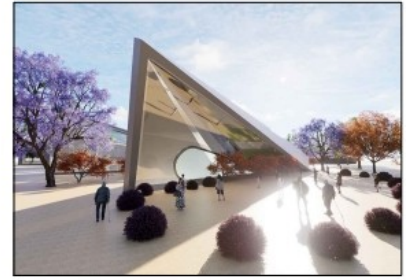

SECTION AA

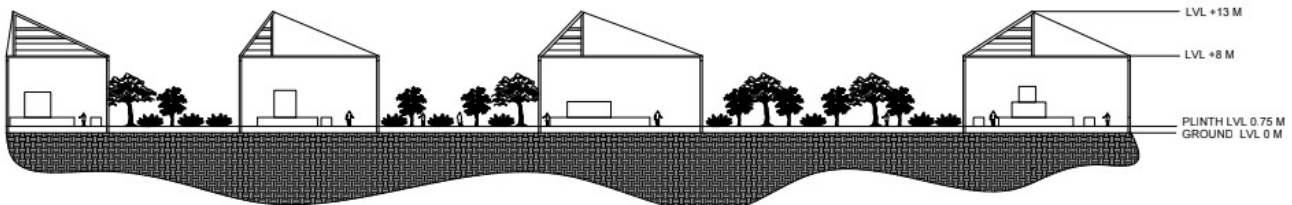



SECTION BB

MEMORIAL PLAZA


SCALE 1:200

INTERPRETATION CENTRE


NAME: RENITA JUDITH A
RRN NO :230101601061
B ARCH 3RD YEAR B SEC

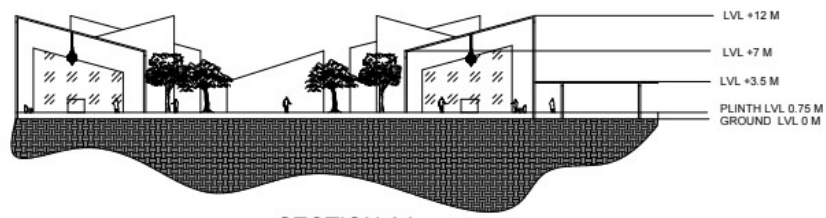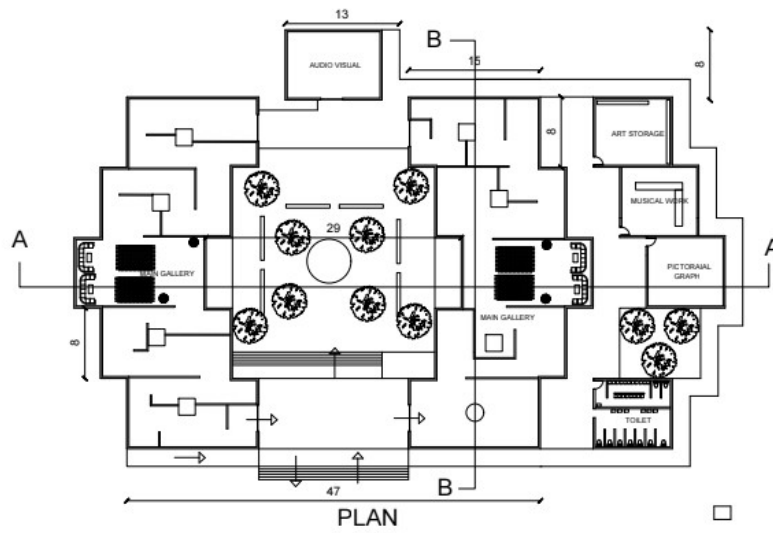

SECTION AA

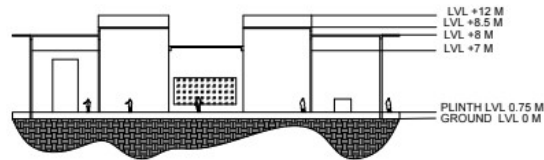

SECTION BB



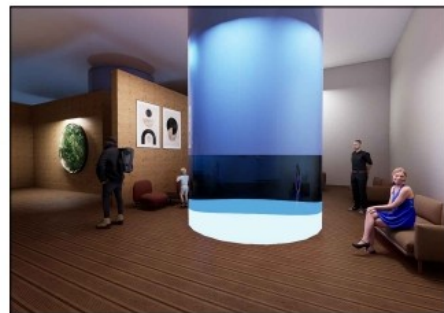


MEMORIAL ART GALLERY

SCALE 1:200

INTERPRETATION CENTRE

NAME: RENITA JUDITH A
 RRN NO :230101601061
 B ARCH 3RD YEAR B SEC

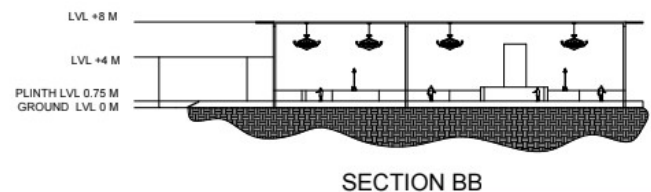
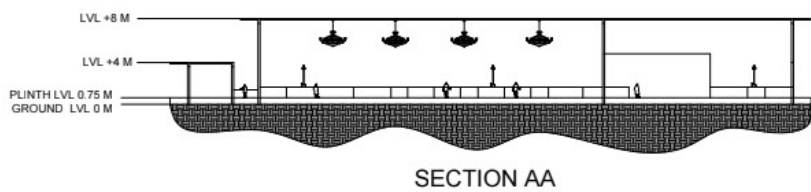
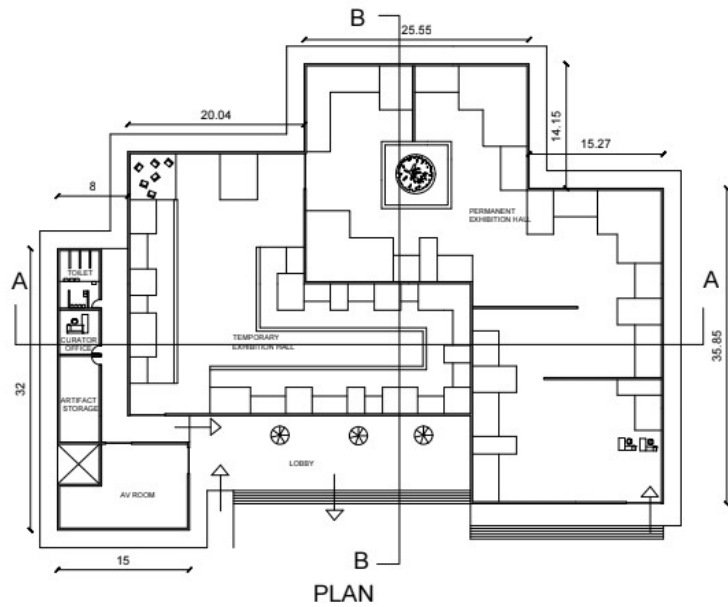


HISTORICAL PAVILION


SCALE 1:200

INTERPRETATION CENTRE


NAME: RENITA JUDITH A
RRN NO :230101601061
B ARCH 3RD YEAR B SEC

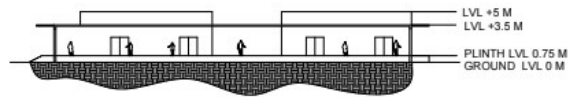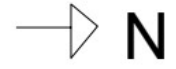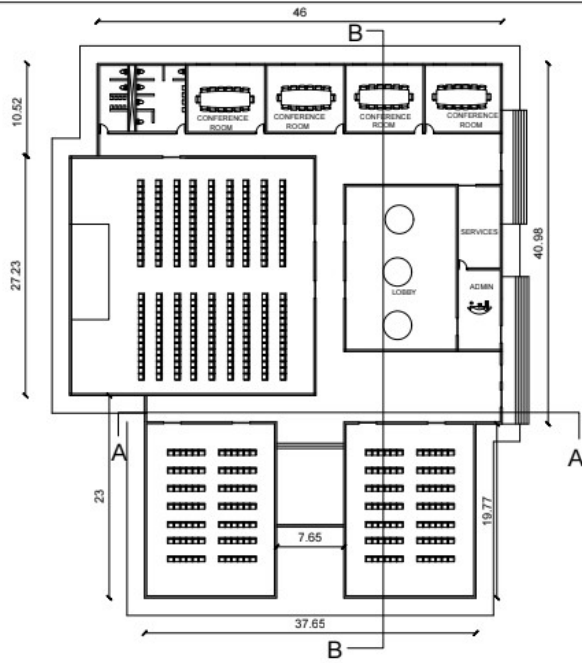

SECTION AA

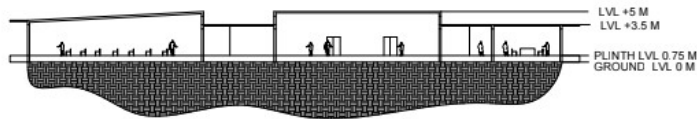

SECTION BB

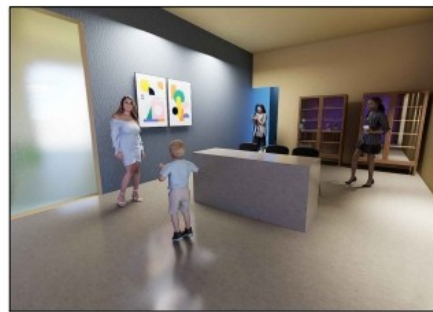


CONFERENCE ROOM COMPLEX

SCALE 1:200

INTERPRETATION CENTRE

NAME: RENITA JUDITH A
RRN NO :230101601061
B ARCH 3RD YEAR B SEC

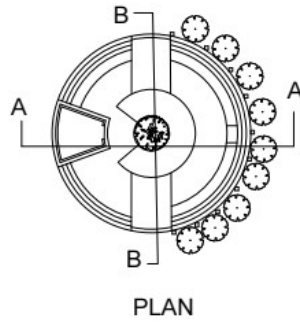

SECTION AA



SECTION BB





SHADE HOUSE

SCALE 1:200

INTERPRETATION CENTRE


NAME: RENITA JUDITH A
 RRN NO :230101601061
 B ARCH 3RD YEAR B SEC

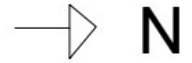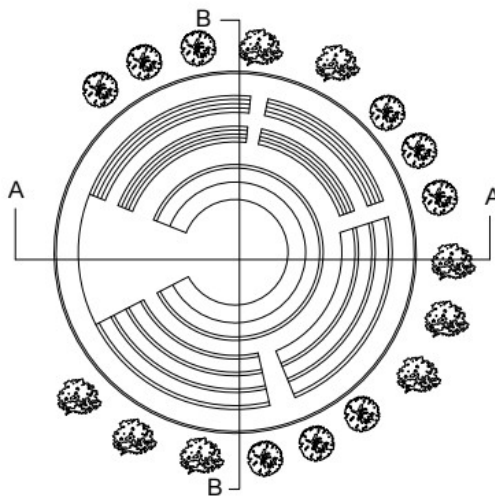

PLAN



SECTION AA

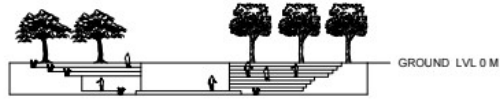

SECTION BB




AMPHITHEATER


SCALE 1:200

INTERPRETATION CENTRE


NAME: RENITA JUDITH A
 RRN NO :230101601061
 B ARCH 3RD YEAR B SEC

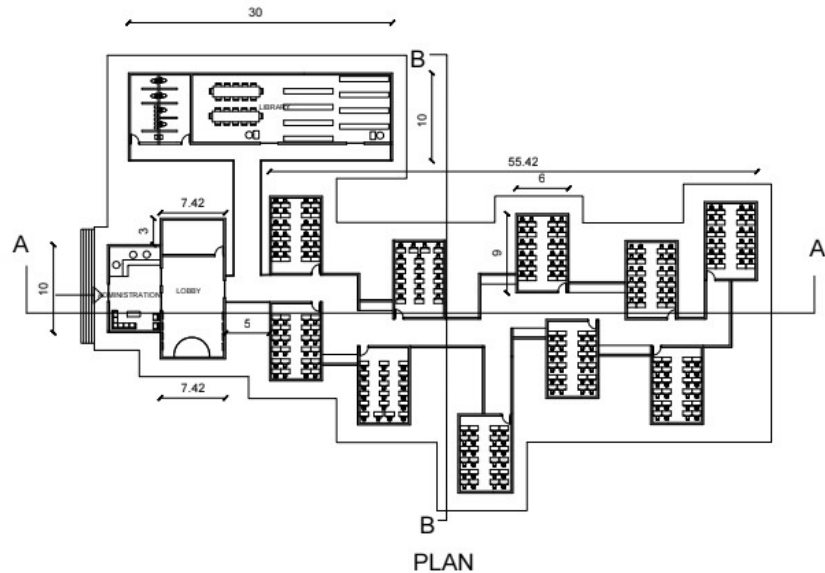


PLAN

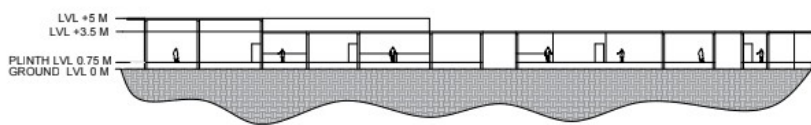

SECTION AA

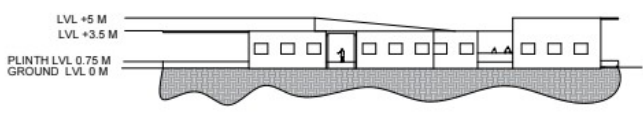

SECTION BB

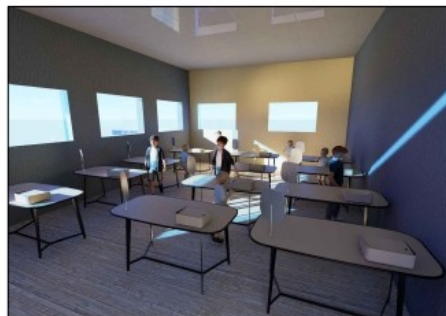

CLASSROOM COMPLEX

SCALE 1:200

INTERPRETATION CENTRE

NAME: RENITA JUDITH A
RRN NO :230101601061
B ARCH 3RD YEAR B SEC