
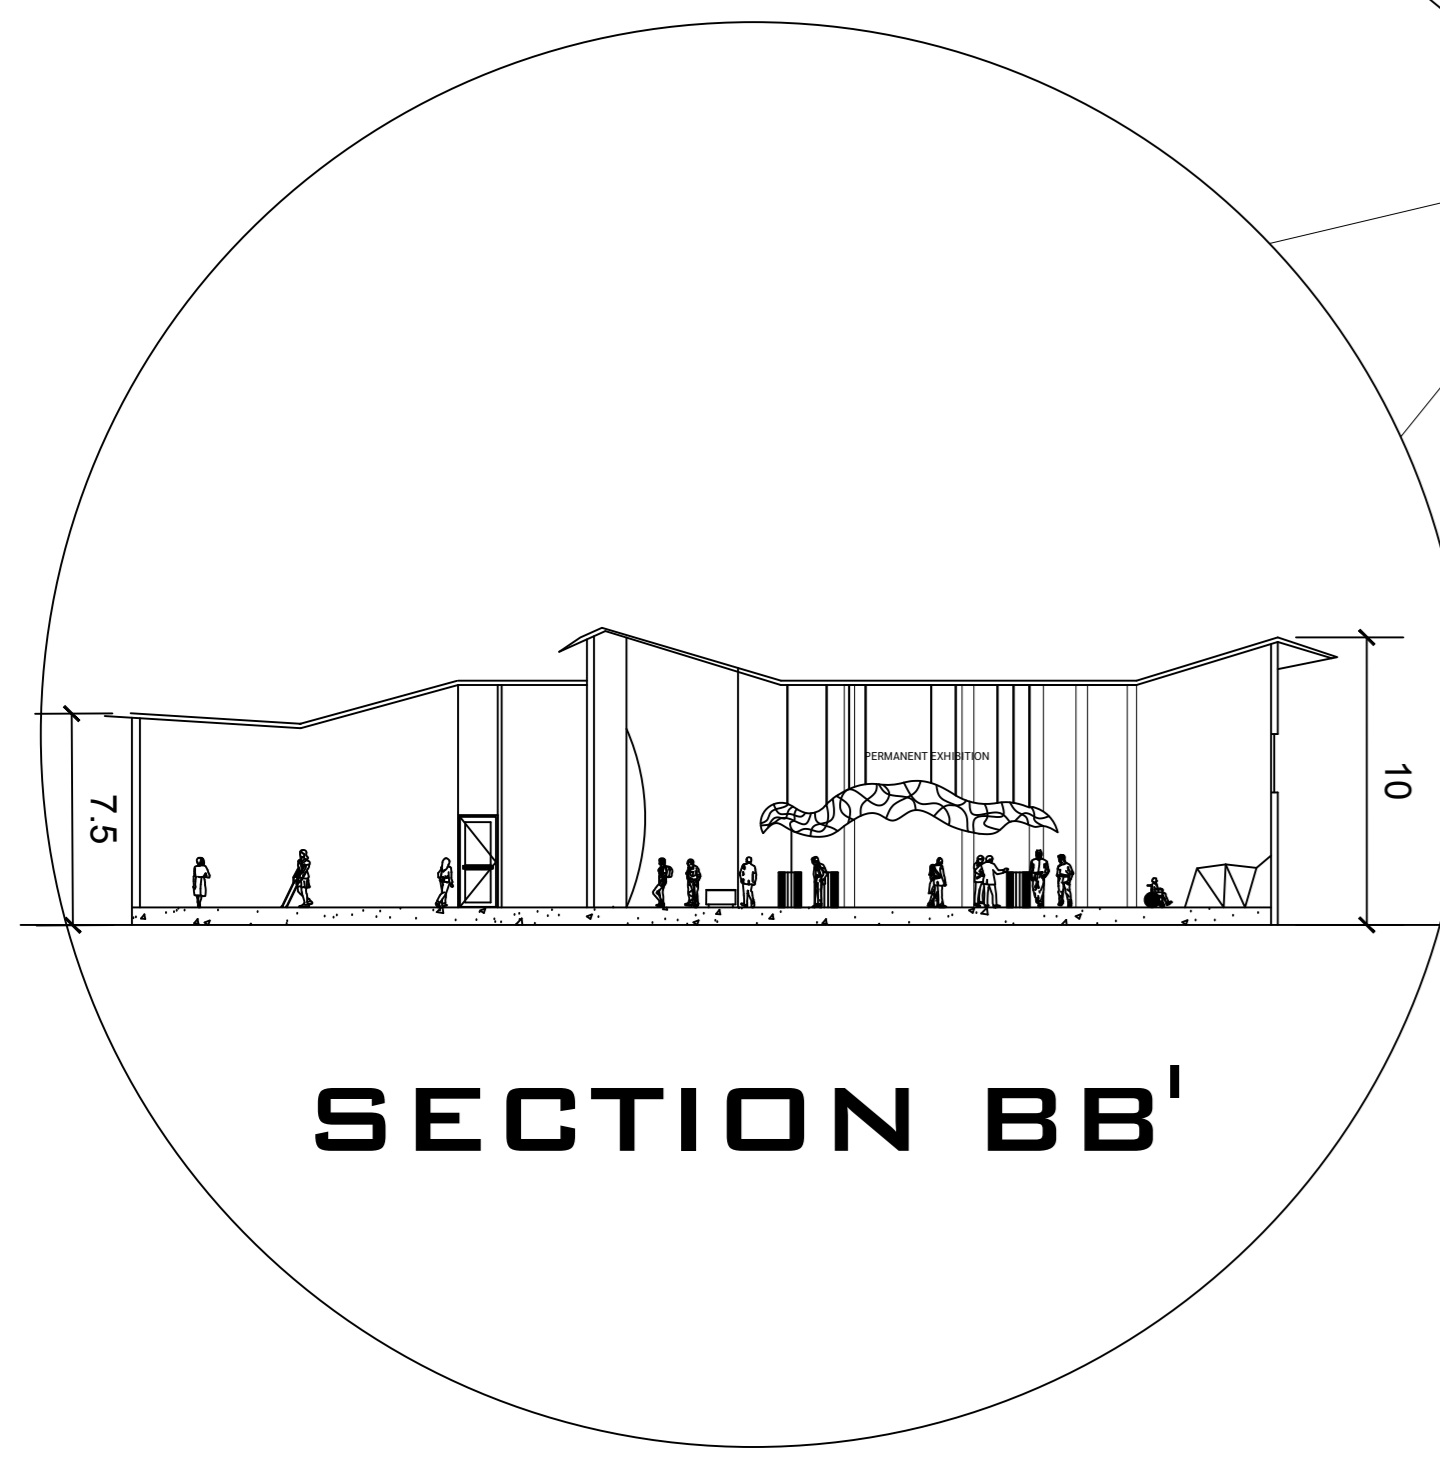







HISTORICAL PAVILION , MEMORY GALLERY , AV SHOWROOM

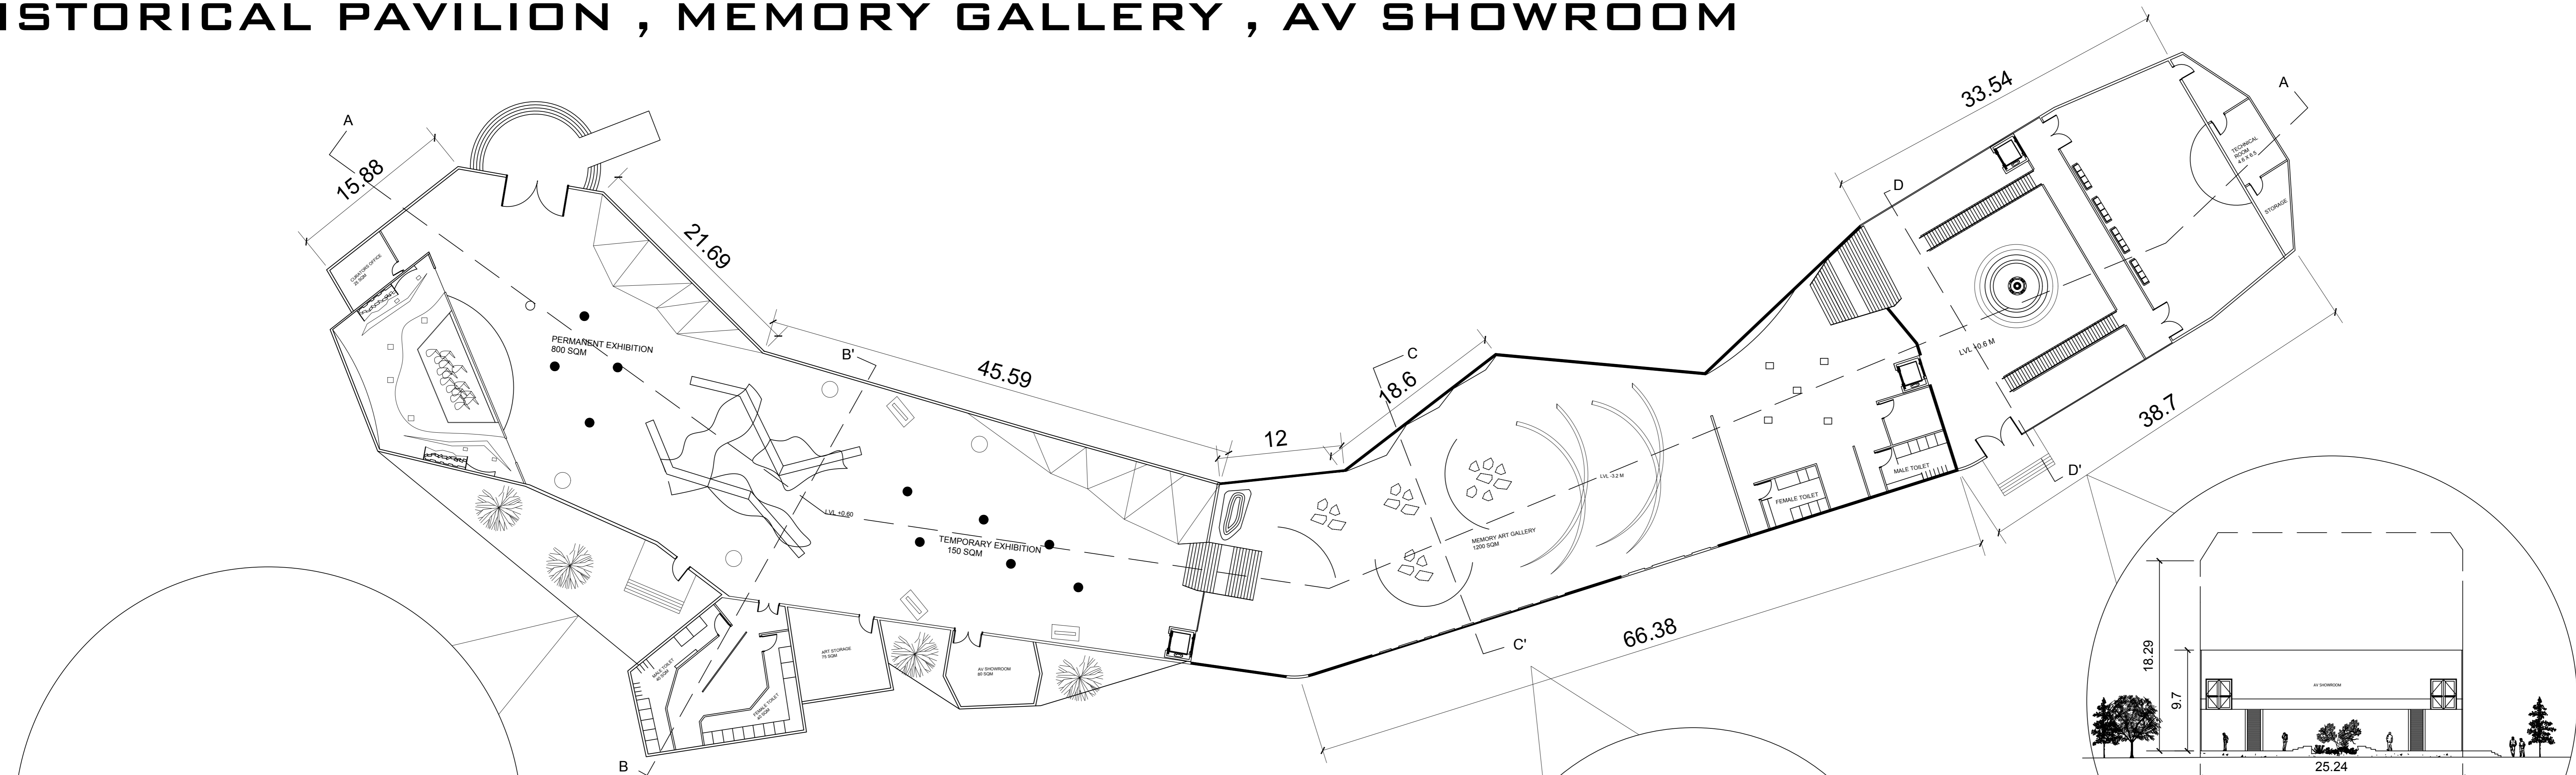

REFLECTING MEMORY

"INTERPRETATION CENTER IS CONCEIVED AS AN EXPERIENTIAL SEQUENCE OF SPACES DESIGNED USING PRINCIPLES OF NEUROARCHITECTURE, WHERE SPATIAL QUALITIES SUCH AS LIGHT, SCALE, MATERIAL, SOUND, AND MOVEMENT INFLUENCE THE BRAIN'S EMOTIONAL AND COGNITIVE RESPONSES.

THE DESIGN GUIDES VISITORS THROUGH A CAREFULLY CONTROLLED SENSORY PROGRESSION, BEGINNING WITH SPATIAL COMPRESSION AN THROUGH ZONES OF CONFRONTATION AND AWARENESS, AND FINALLY TRANSITIONING INTO OPEN, RESTORATIVE ENVIRONMENTS."

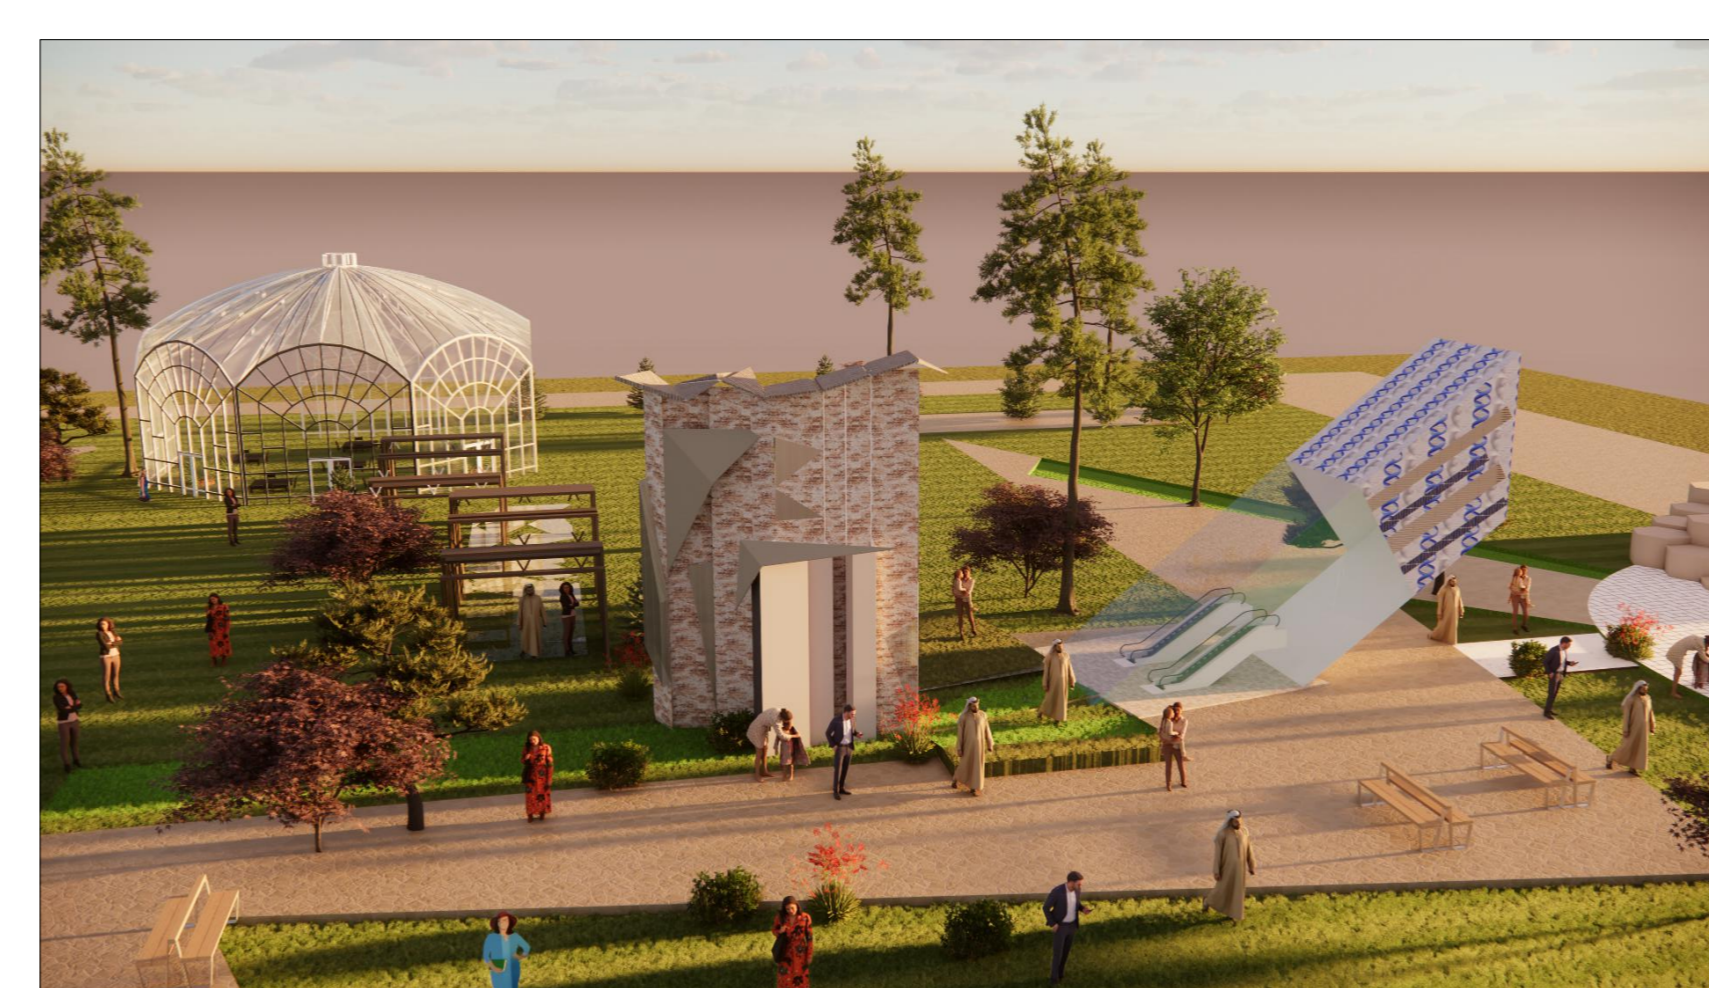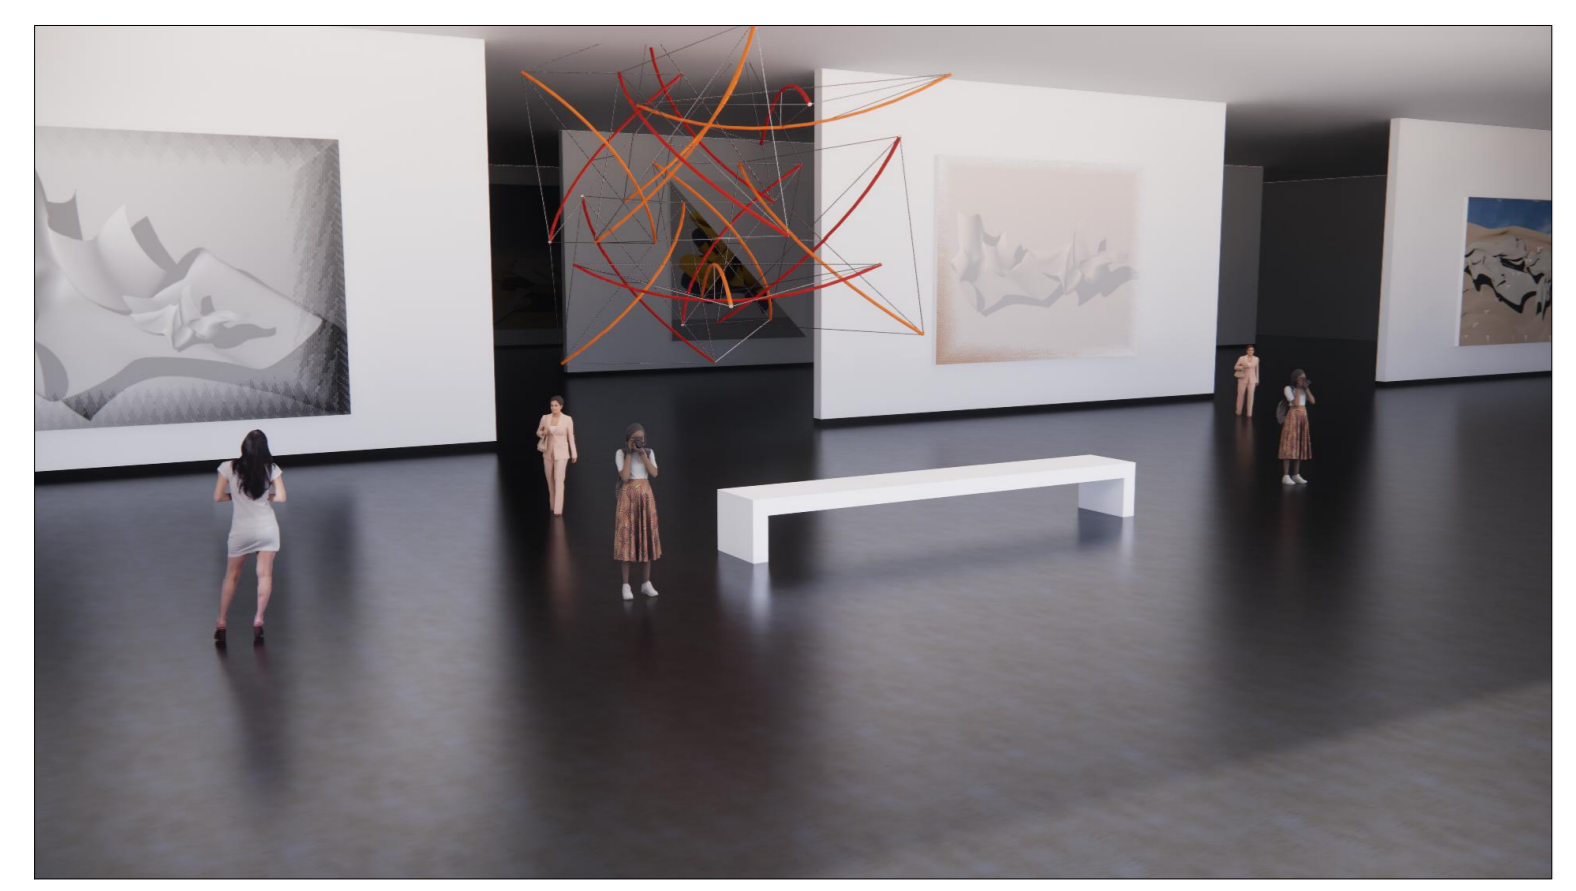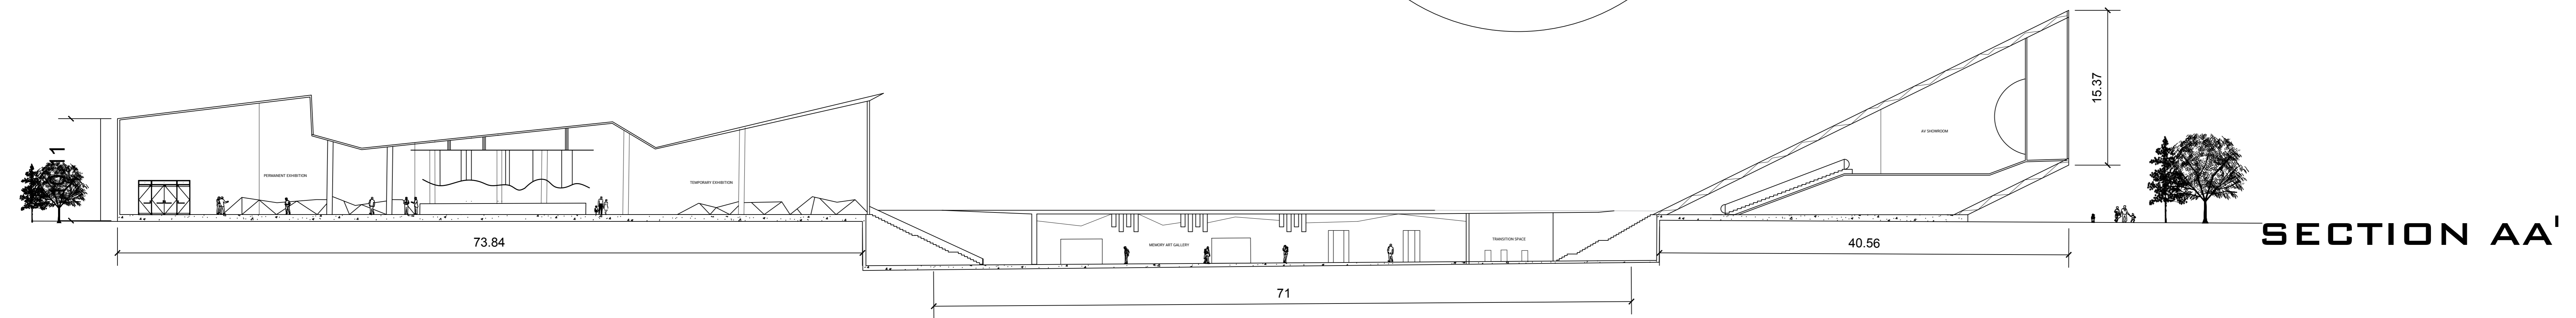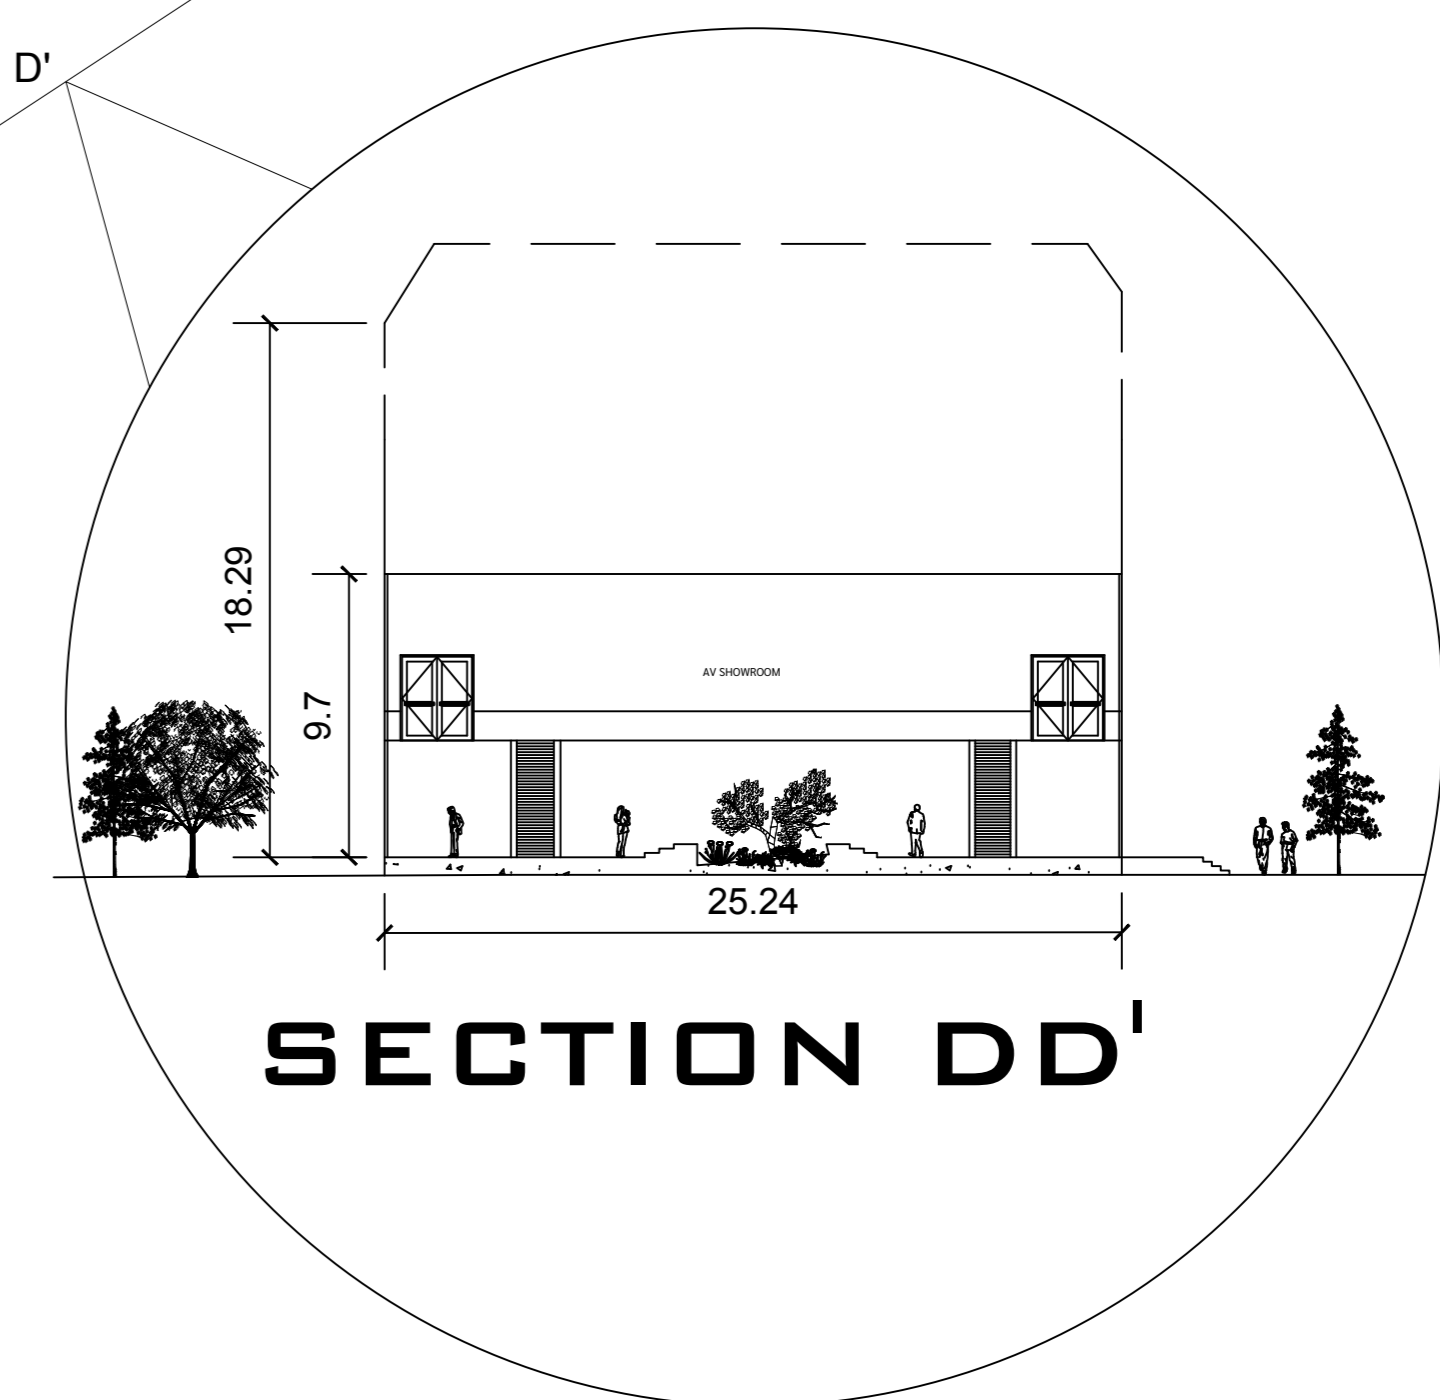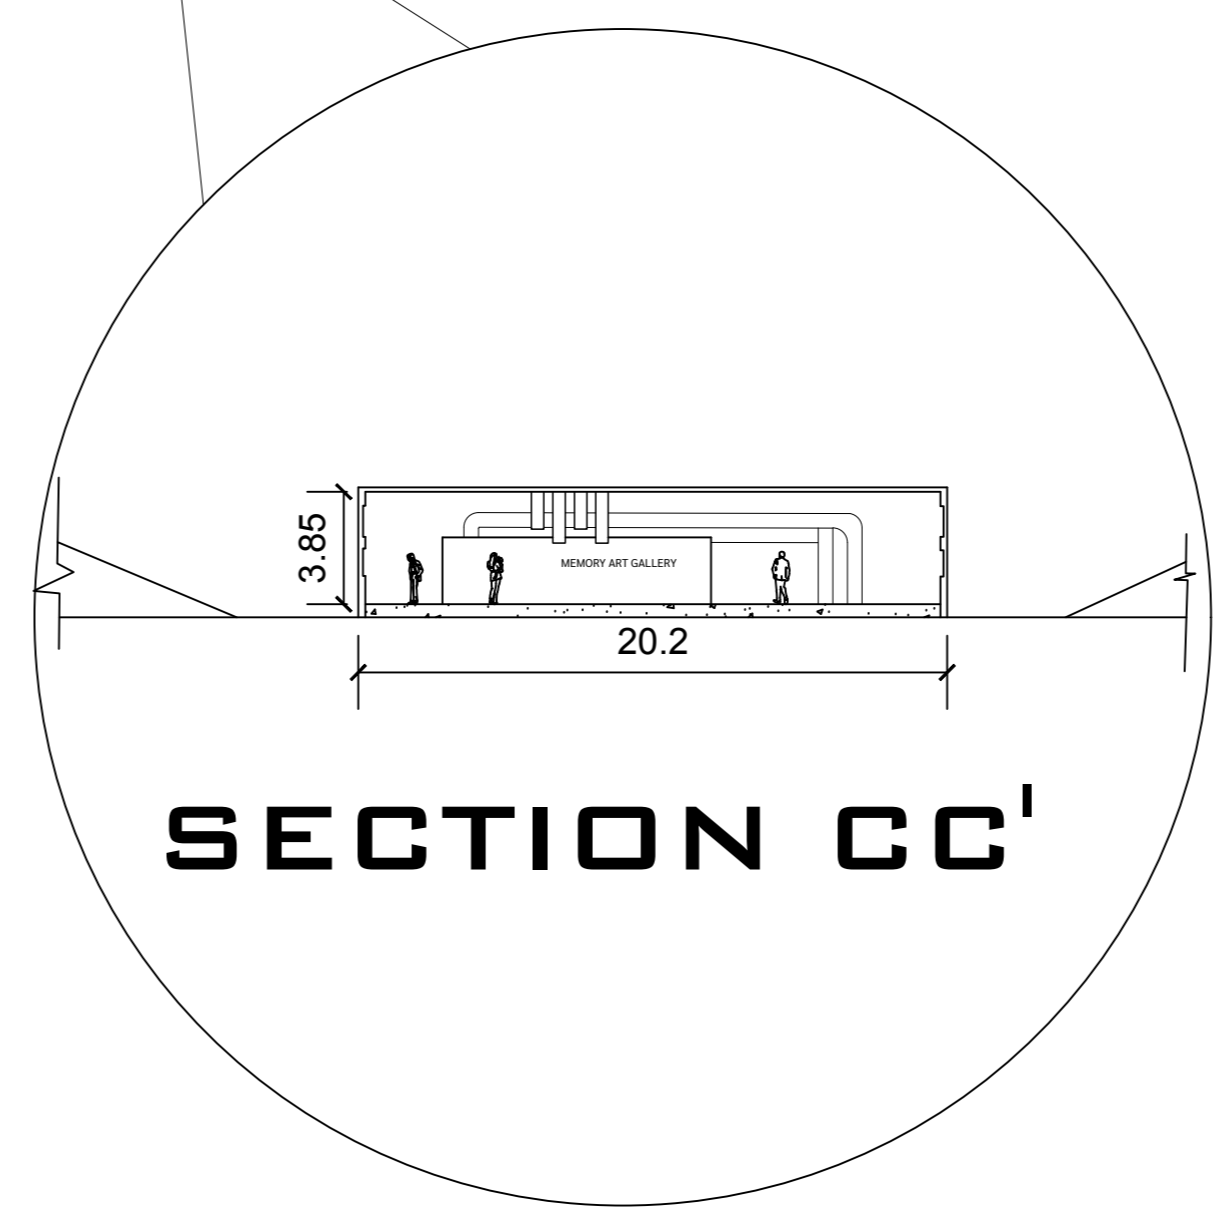

VIEWES




INTERPRETATION CENTER

NAME - M . AFRA FATHIMA
 RRN - 230101601002
 SEM VI - BARCH A SEC


CLASSROOM COMPLEX & CONFERENCE COMPLEX

CONFERENCE ROOM COMPLEX

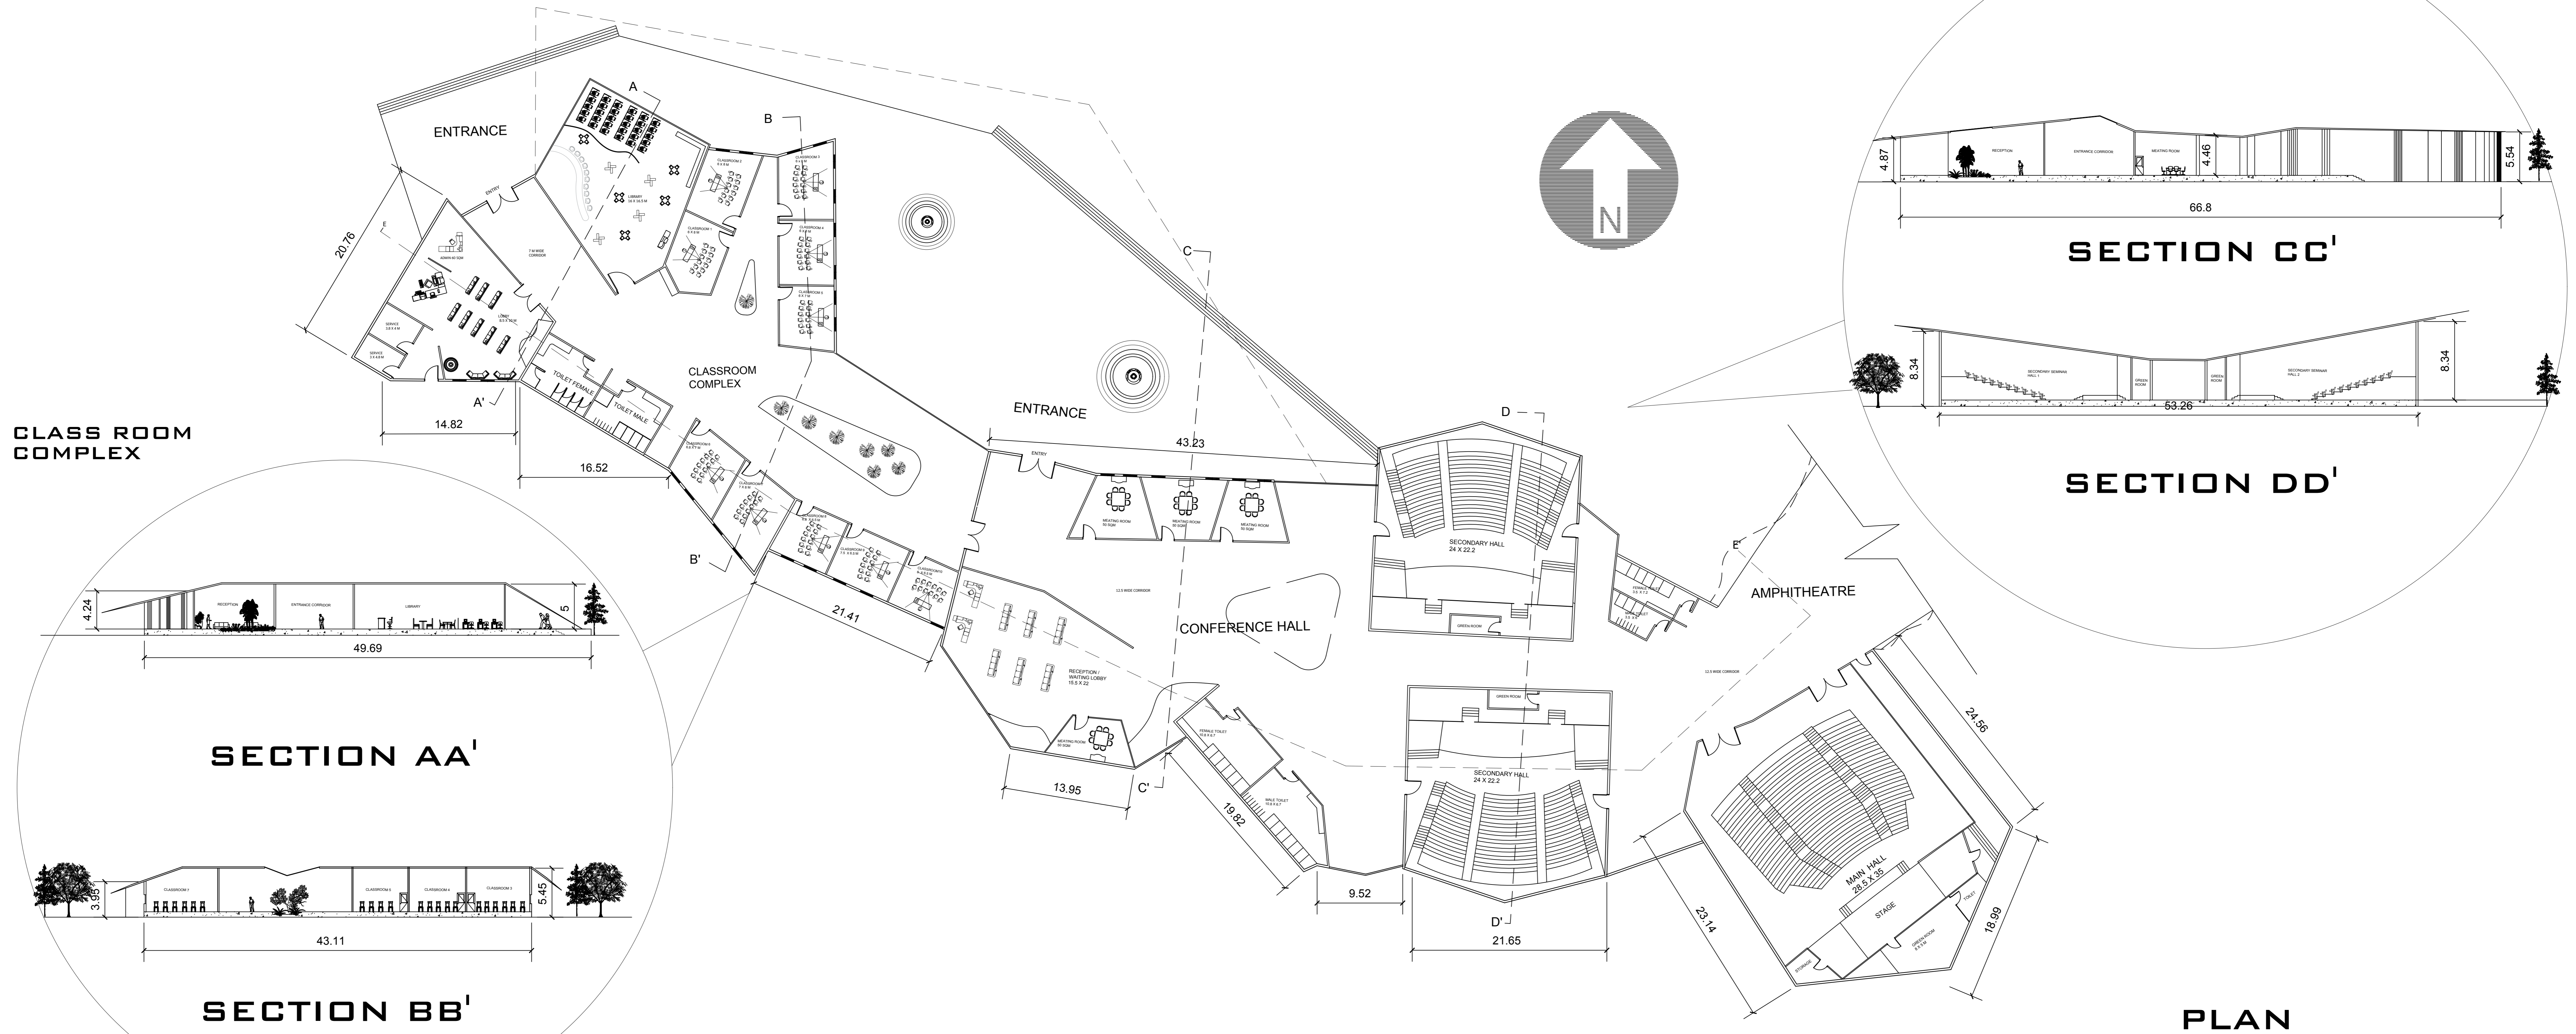

VIEWS


MEMORY PLAZA

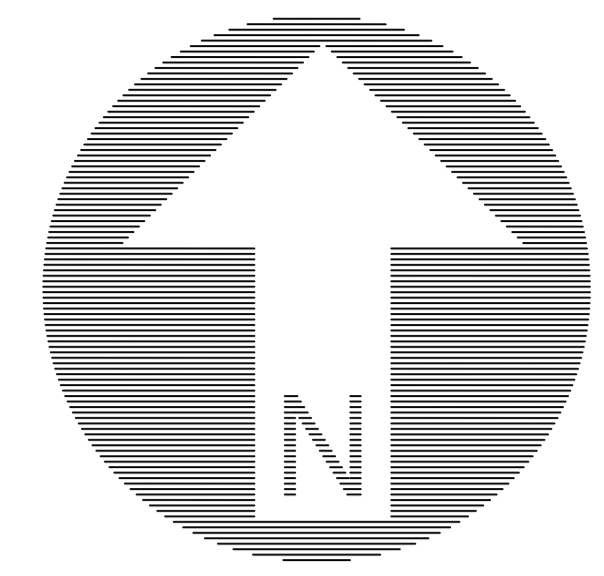


INSTEAD OF FUNCTIONING AS ISOLATED OBJECTS, THE ELEMENTS COLLECTIVELY CREATE A SENSORY NETWORK OF REMEMBRANCE, ENCOURAGING VISITORS TO PSYCHOLOGICALLY ENGAGE WITH MEMORY THROUGH SPATIAL EXPERIENCE.

THE PLAZA TRANSFORMS MEMORY INTO A LIVING EMOTIONAL ENVIRONMENT, WHERE MOVEMENT THROUGH SPACE ACTIVATES REFLECTION, EMPATHY, AND COLLECTIVE CONSCIOUSNESS.


"THE MEMORY PLAZA IS CONCEIVED AS A NEURAL LANDSCAPE, WHERE SCULPTURES ACT AS MEMORY NEURONS CONNECTED THROUGH MOVEMENT, PERCEPTION, AND EMOTIONAL INTERACTION."

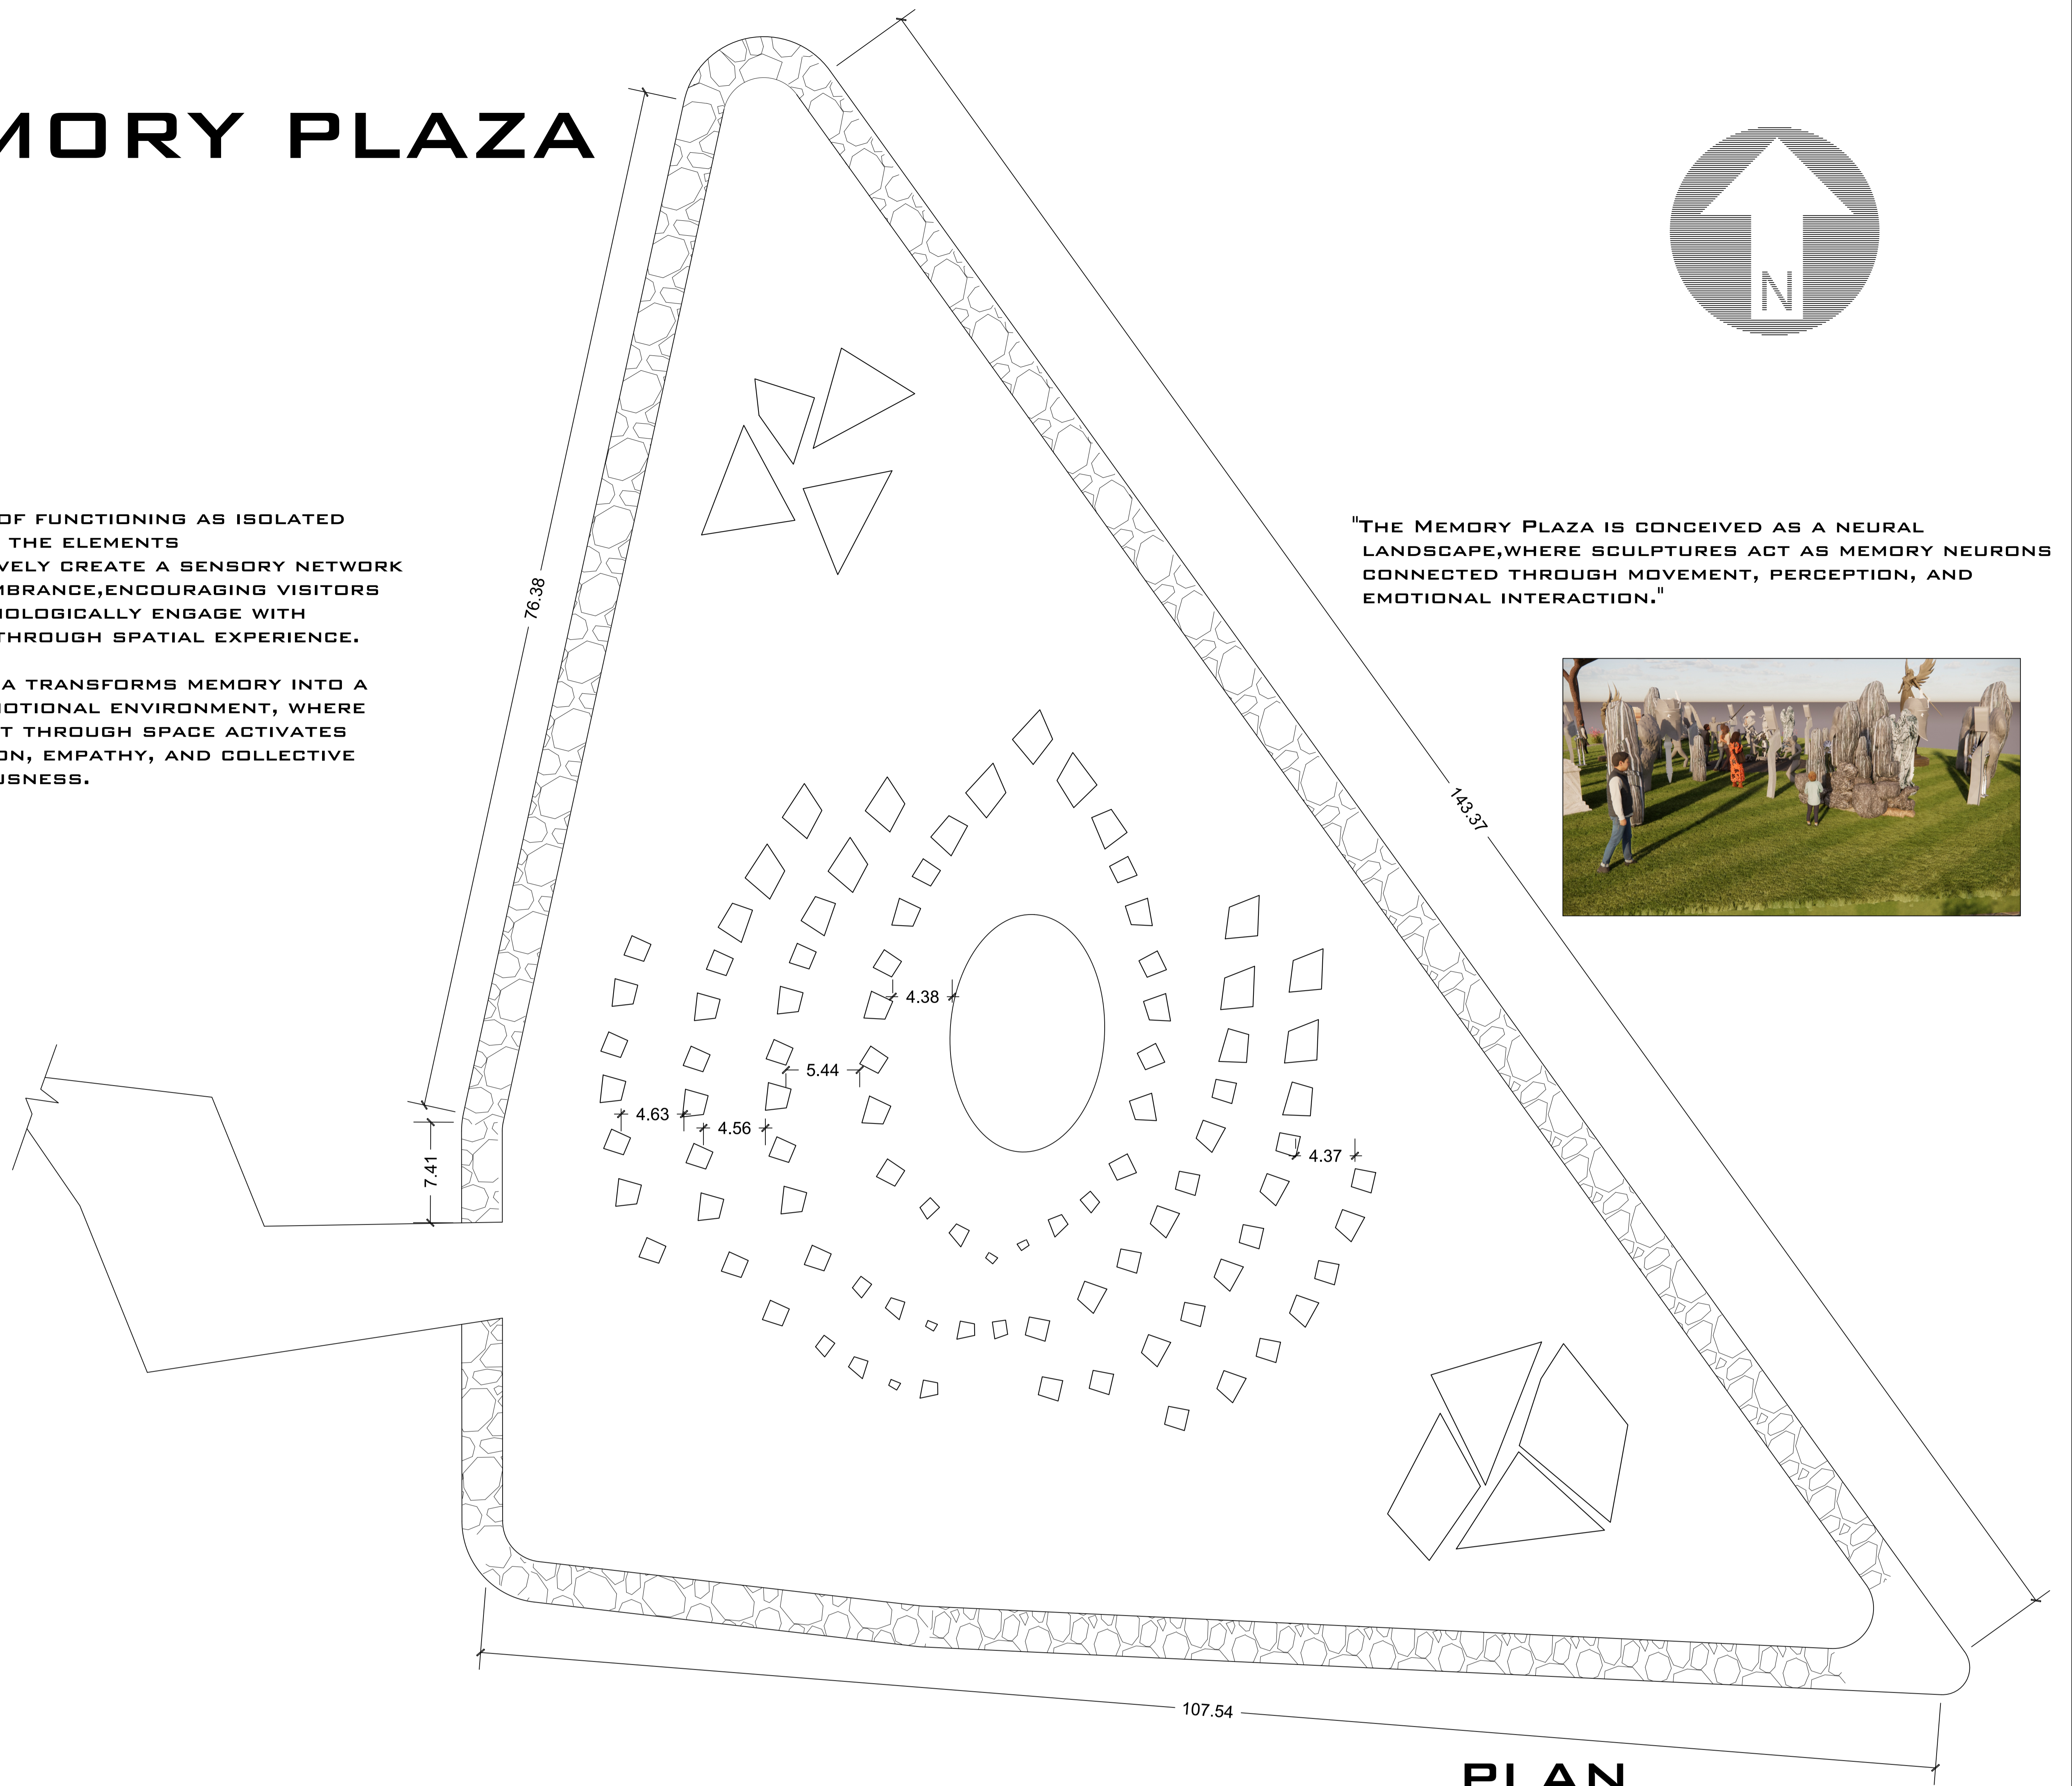

PLAN

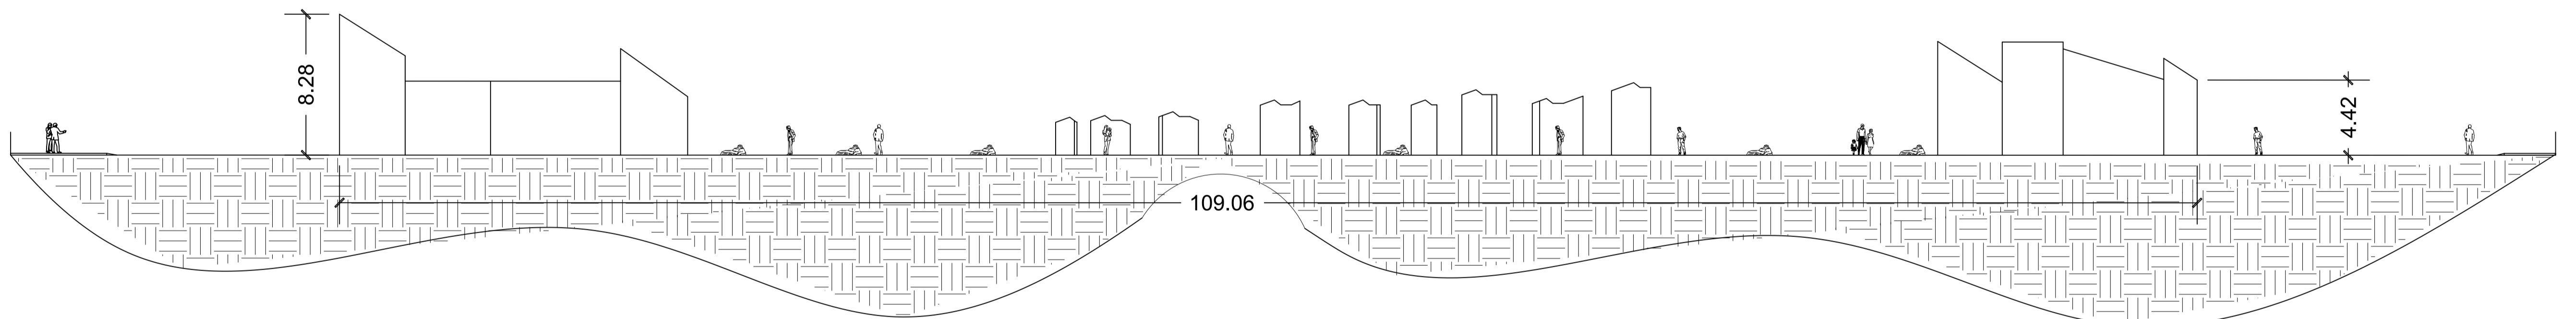

SECTION AA'

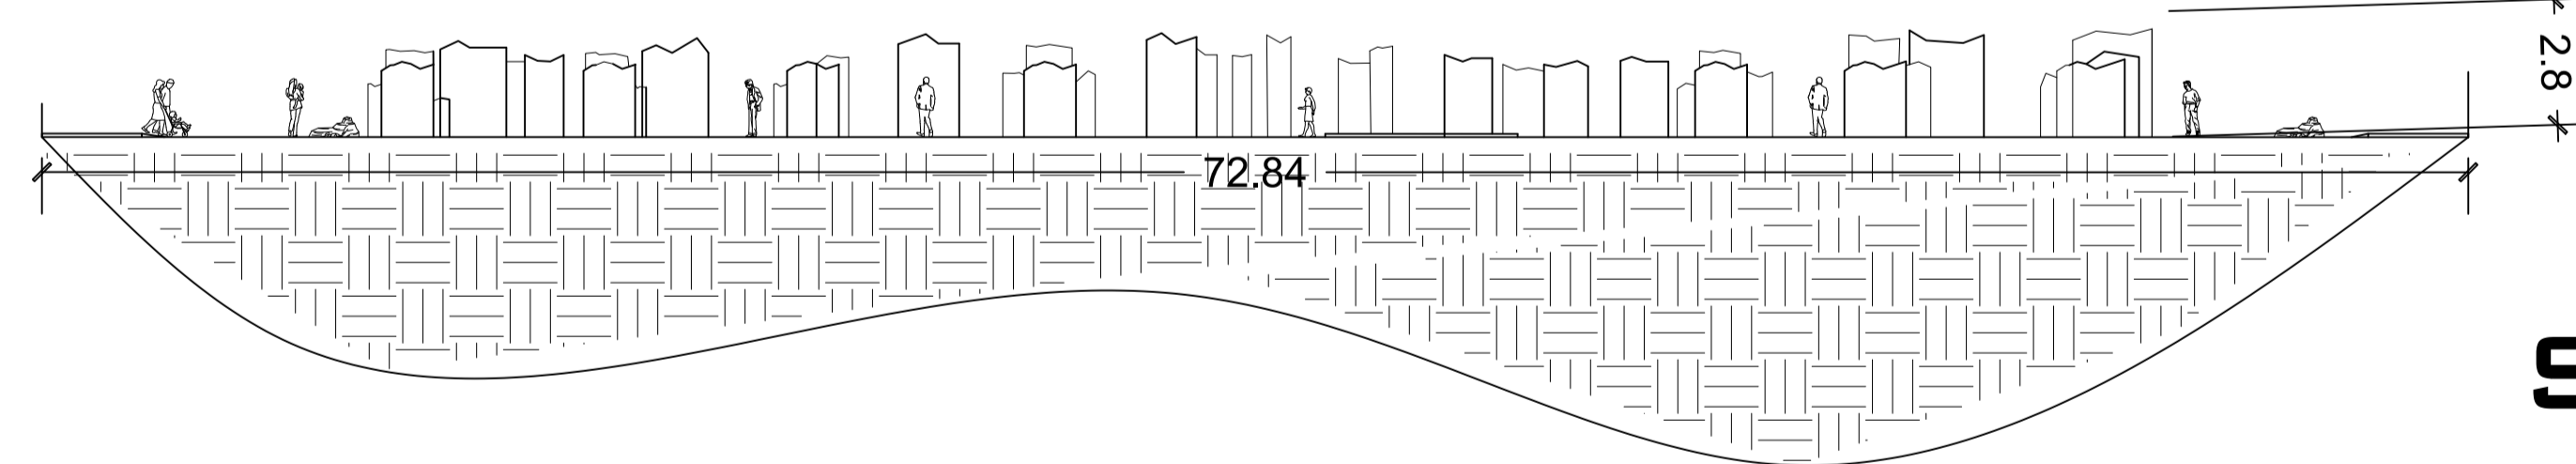


SECTION BB'



VIEWS


SCALE 1 : 200

COMMERCIAL PREMISES

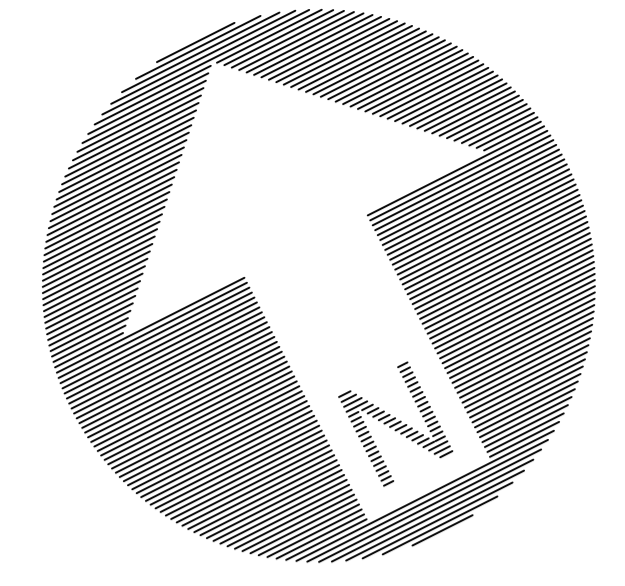


IN THIS COMMERCIAL PREMISES ,THE CAFÉ ACTS AS THE SOCIAL NUCLEUS, ENCOURAGING GATHERING, PAUSE, AND COMMUNICATION, WHILE THE BOOKSTORE AND TRANSITIONAL PATHWAYS CREATE QUIETER ZONES OF COGNITIVE ENGAGEMENT AND REFLECTION.


NATURAL LIGHT, OPEN GREEN SURROUNDINGS, WARM TEXTURES, AND VISUAL CONTINUITY BETWEEN INTERIOR AND EXTERIOR SPACES REDUCE MENTAL STRESS AND CREATE A CALMING ENVIRONMENT, SUPPORTING EMOTIONAL WELL-BEING AND SPATIAL COMFORT.

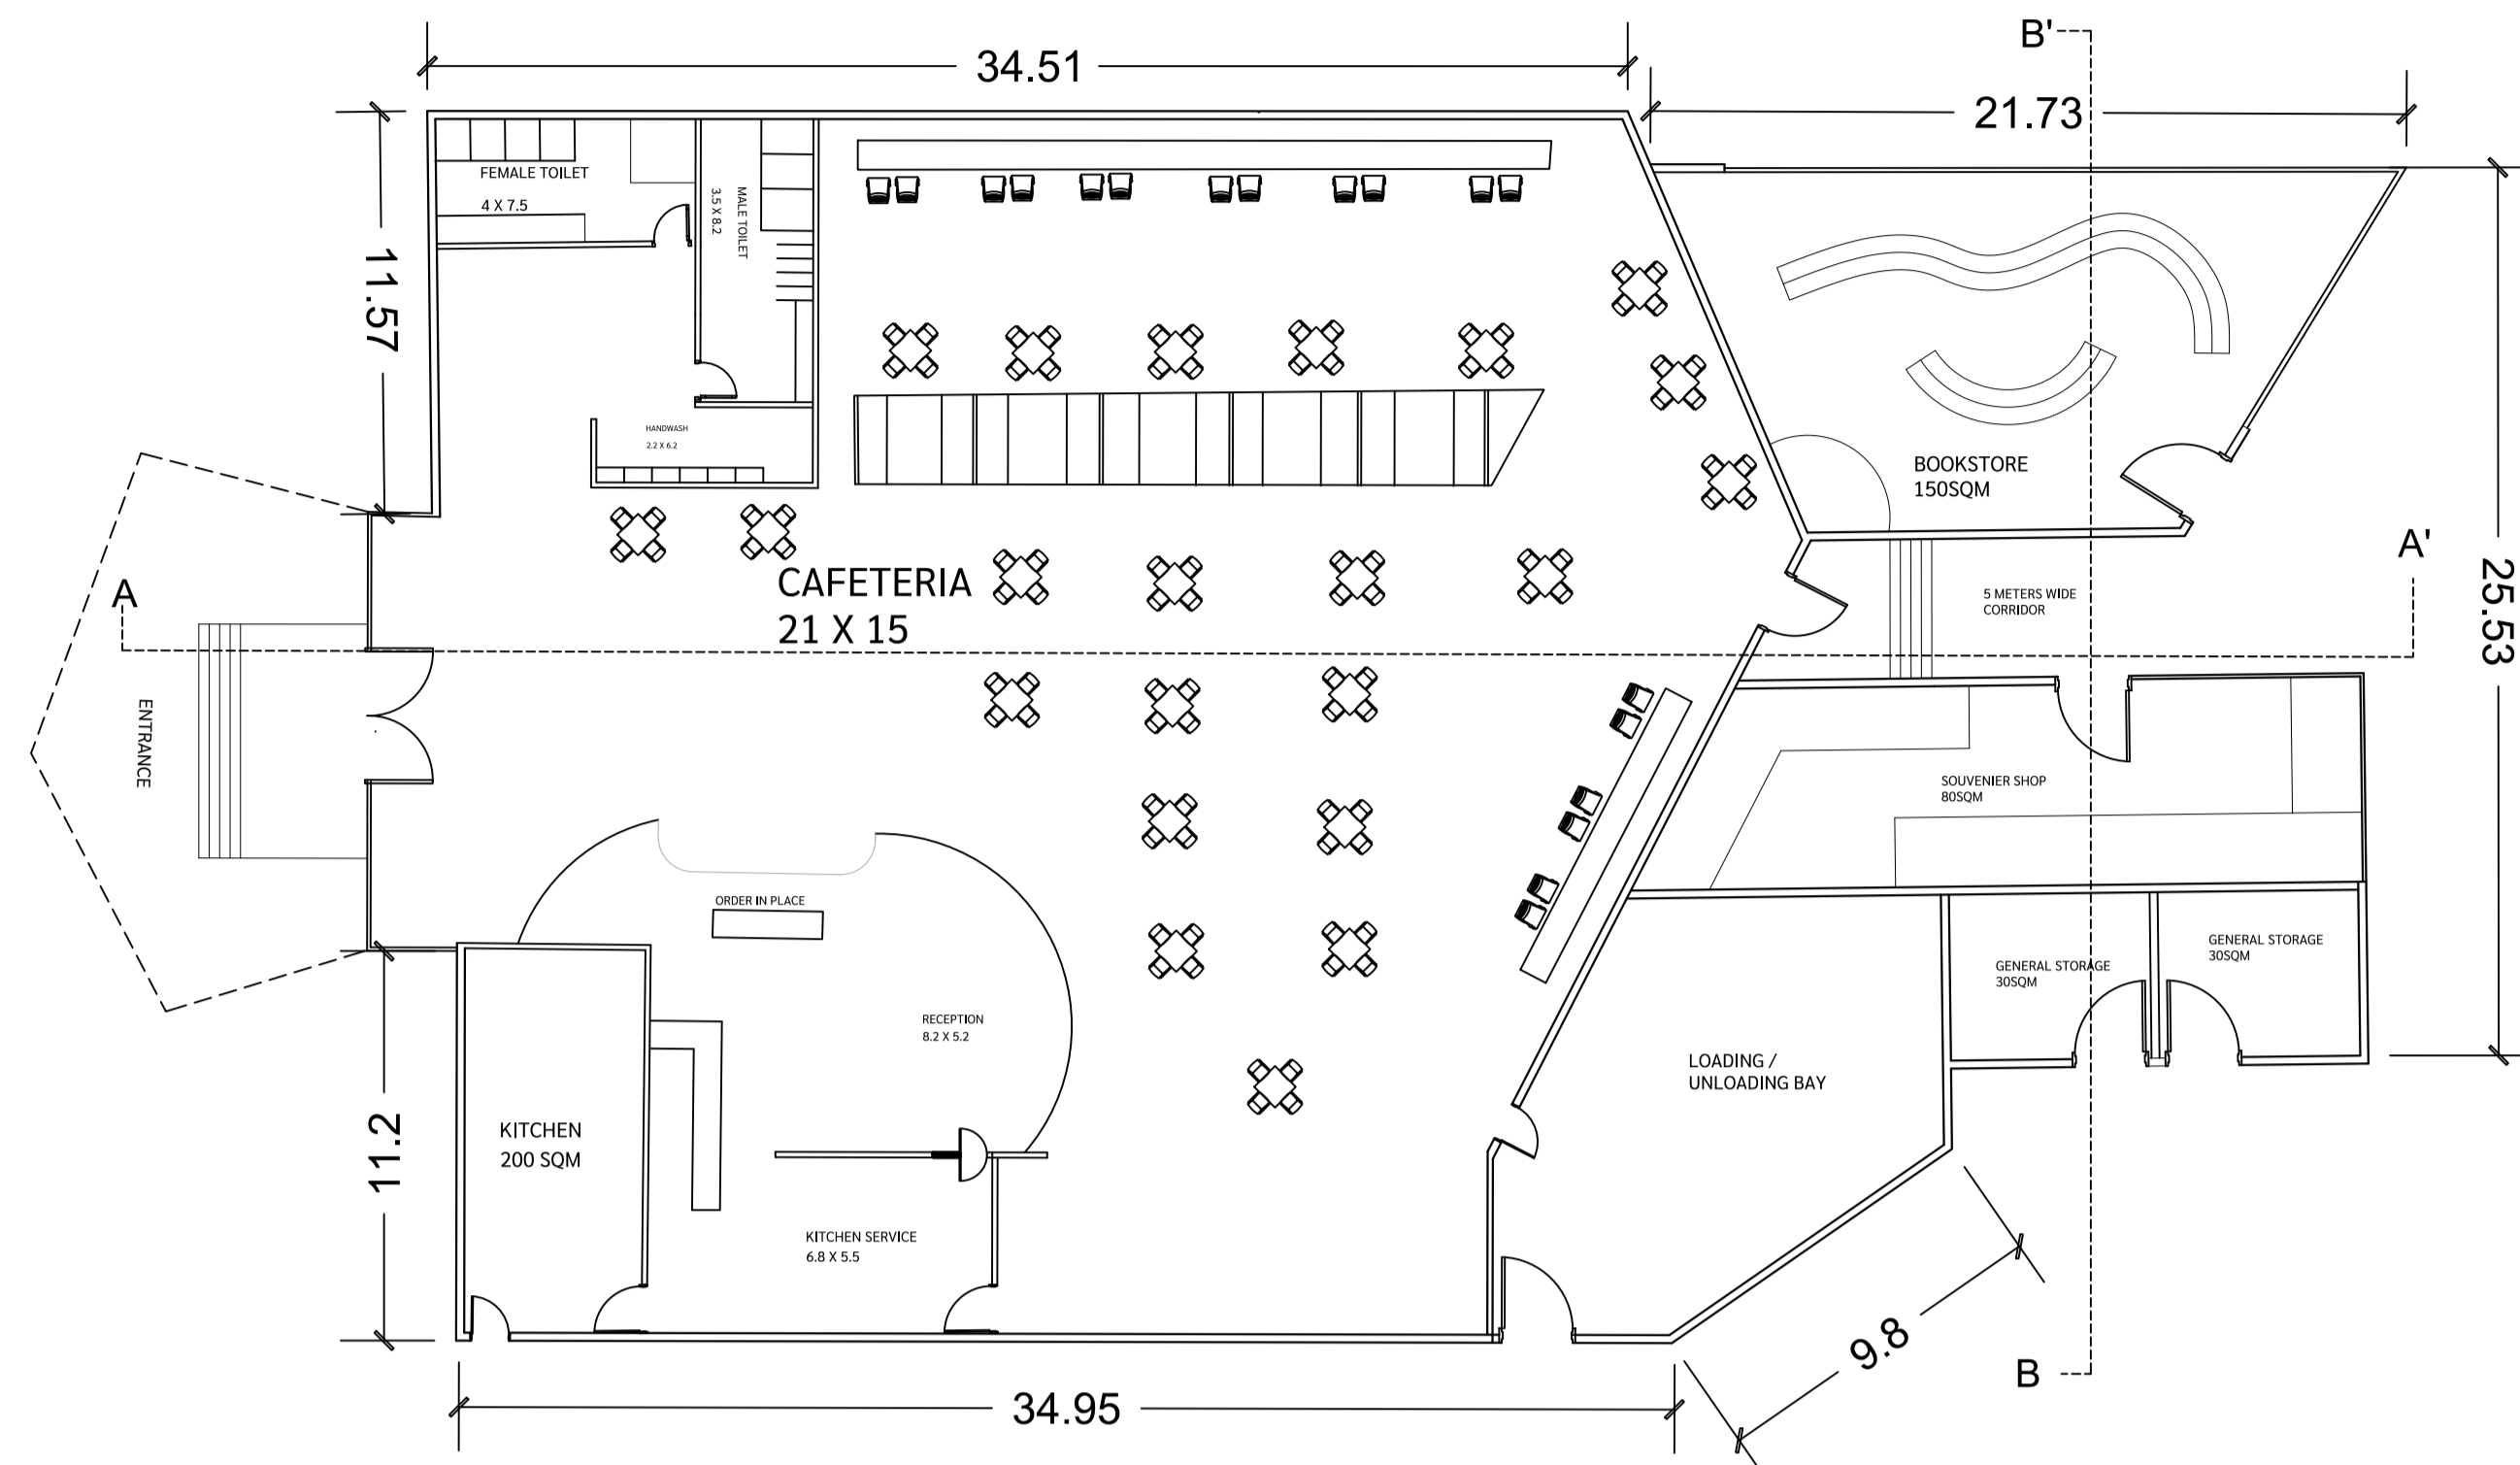

PLAN

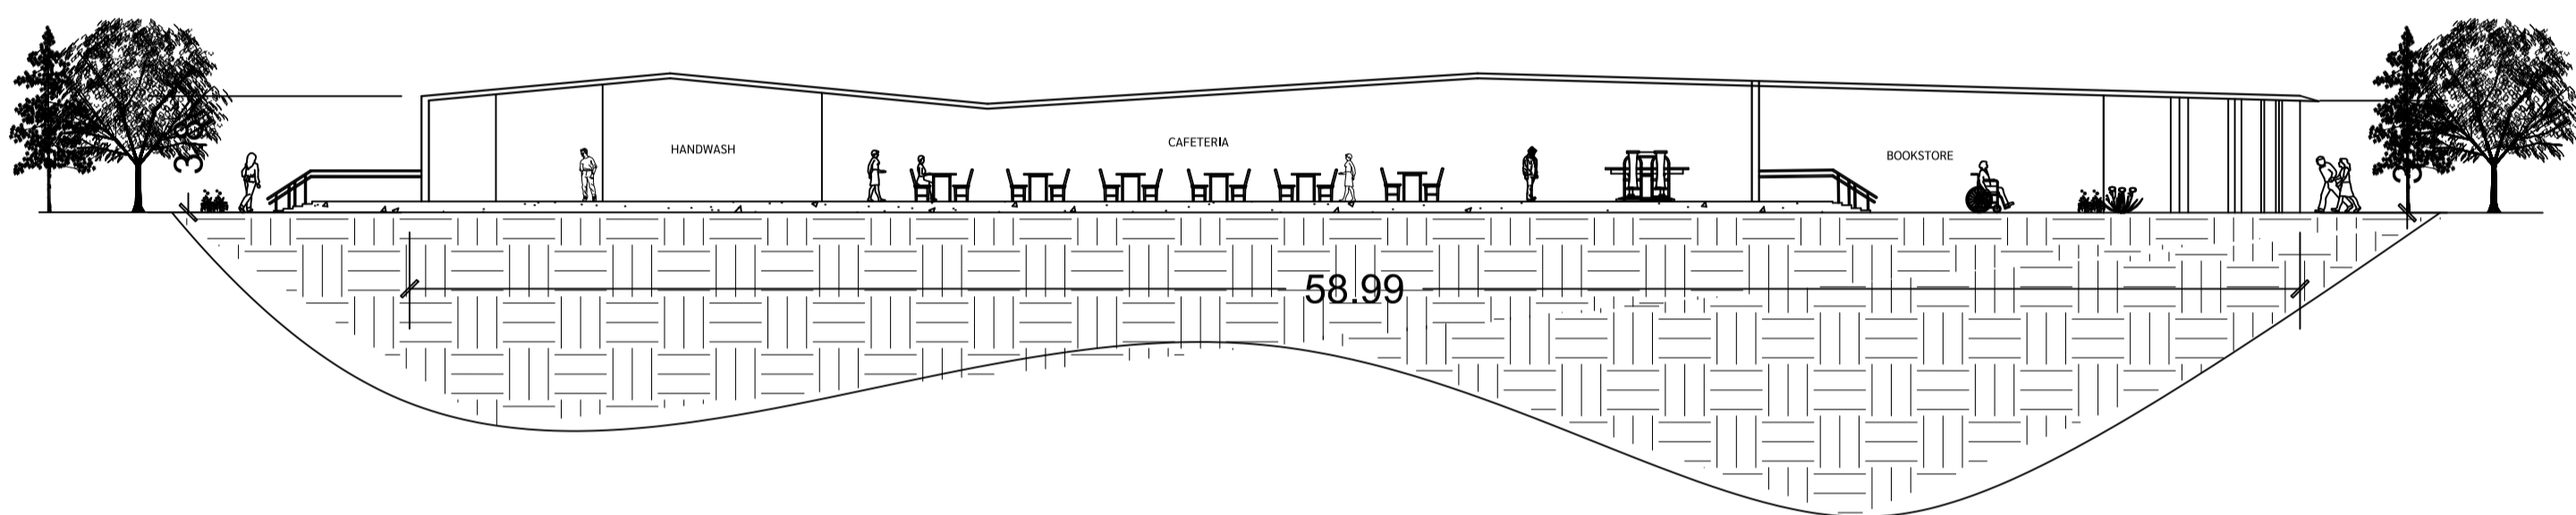

SECTION AA'

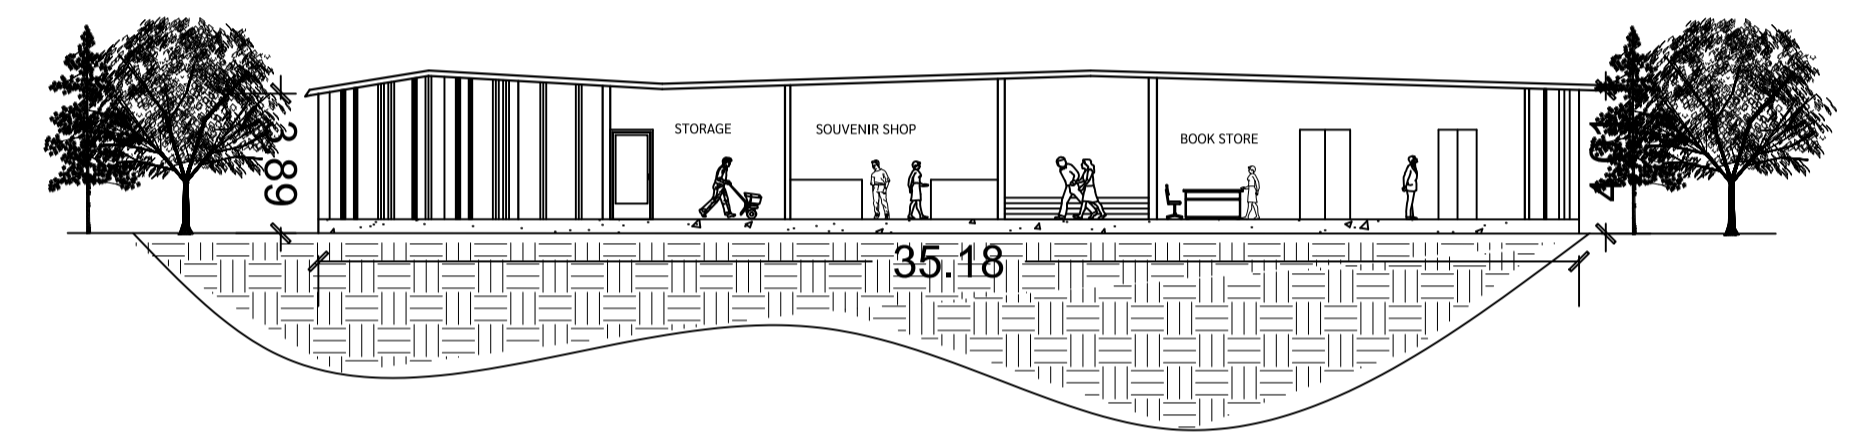


SECTION BB'



VIEWS

SCALE 1 :200


AMPHITHEATRE

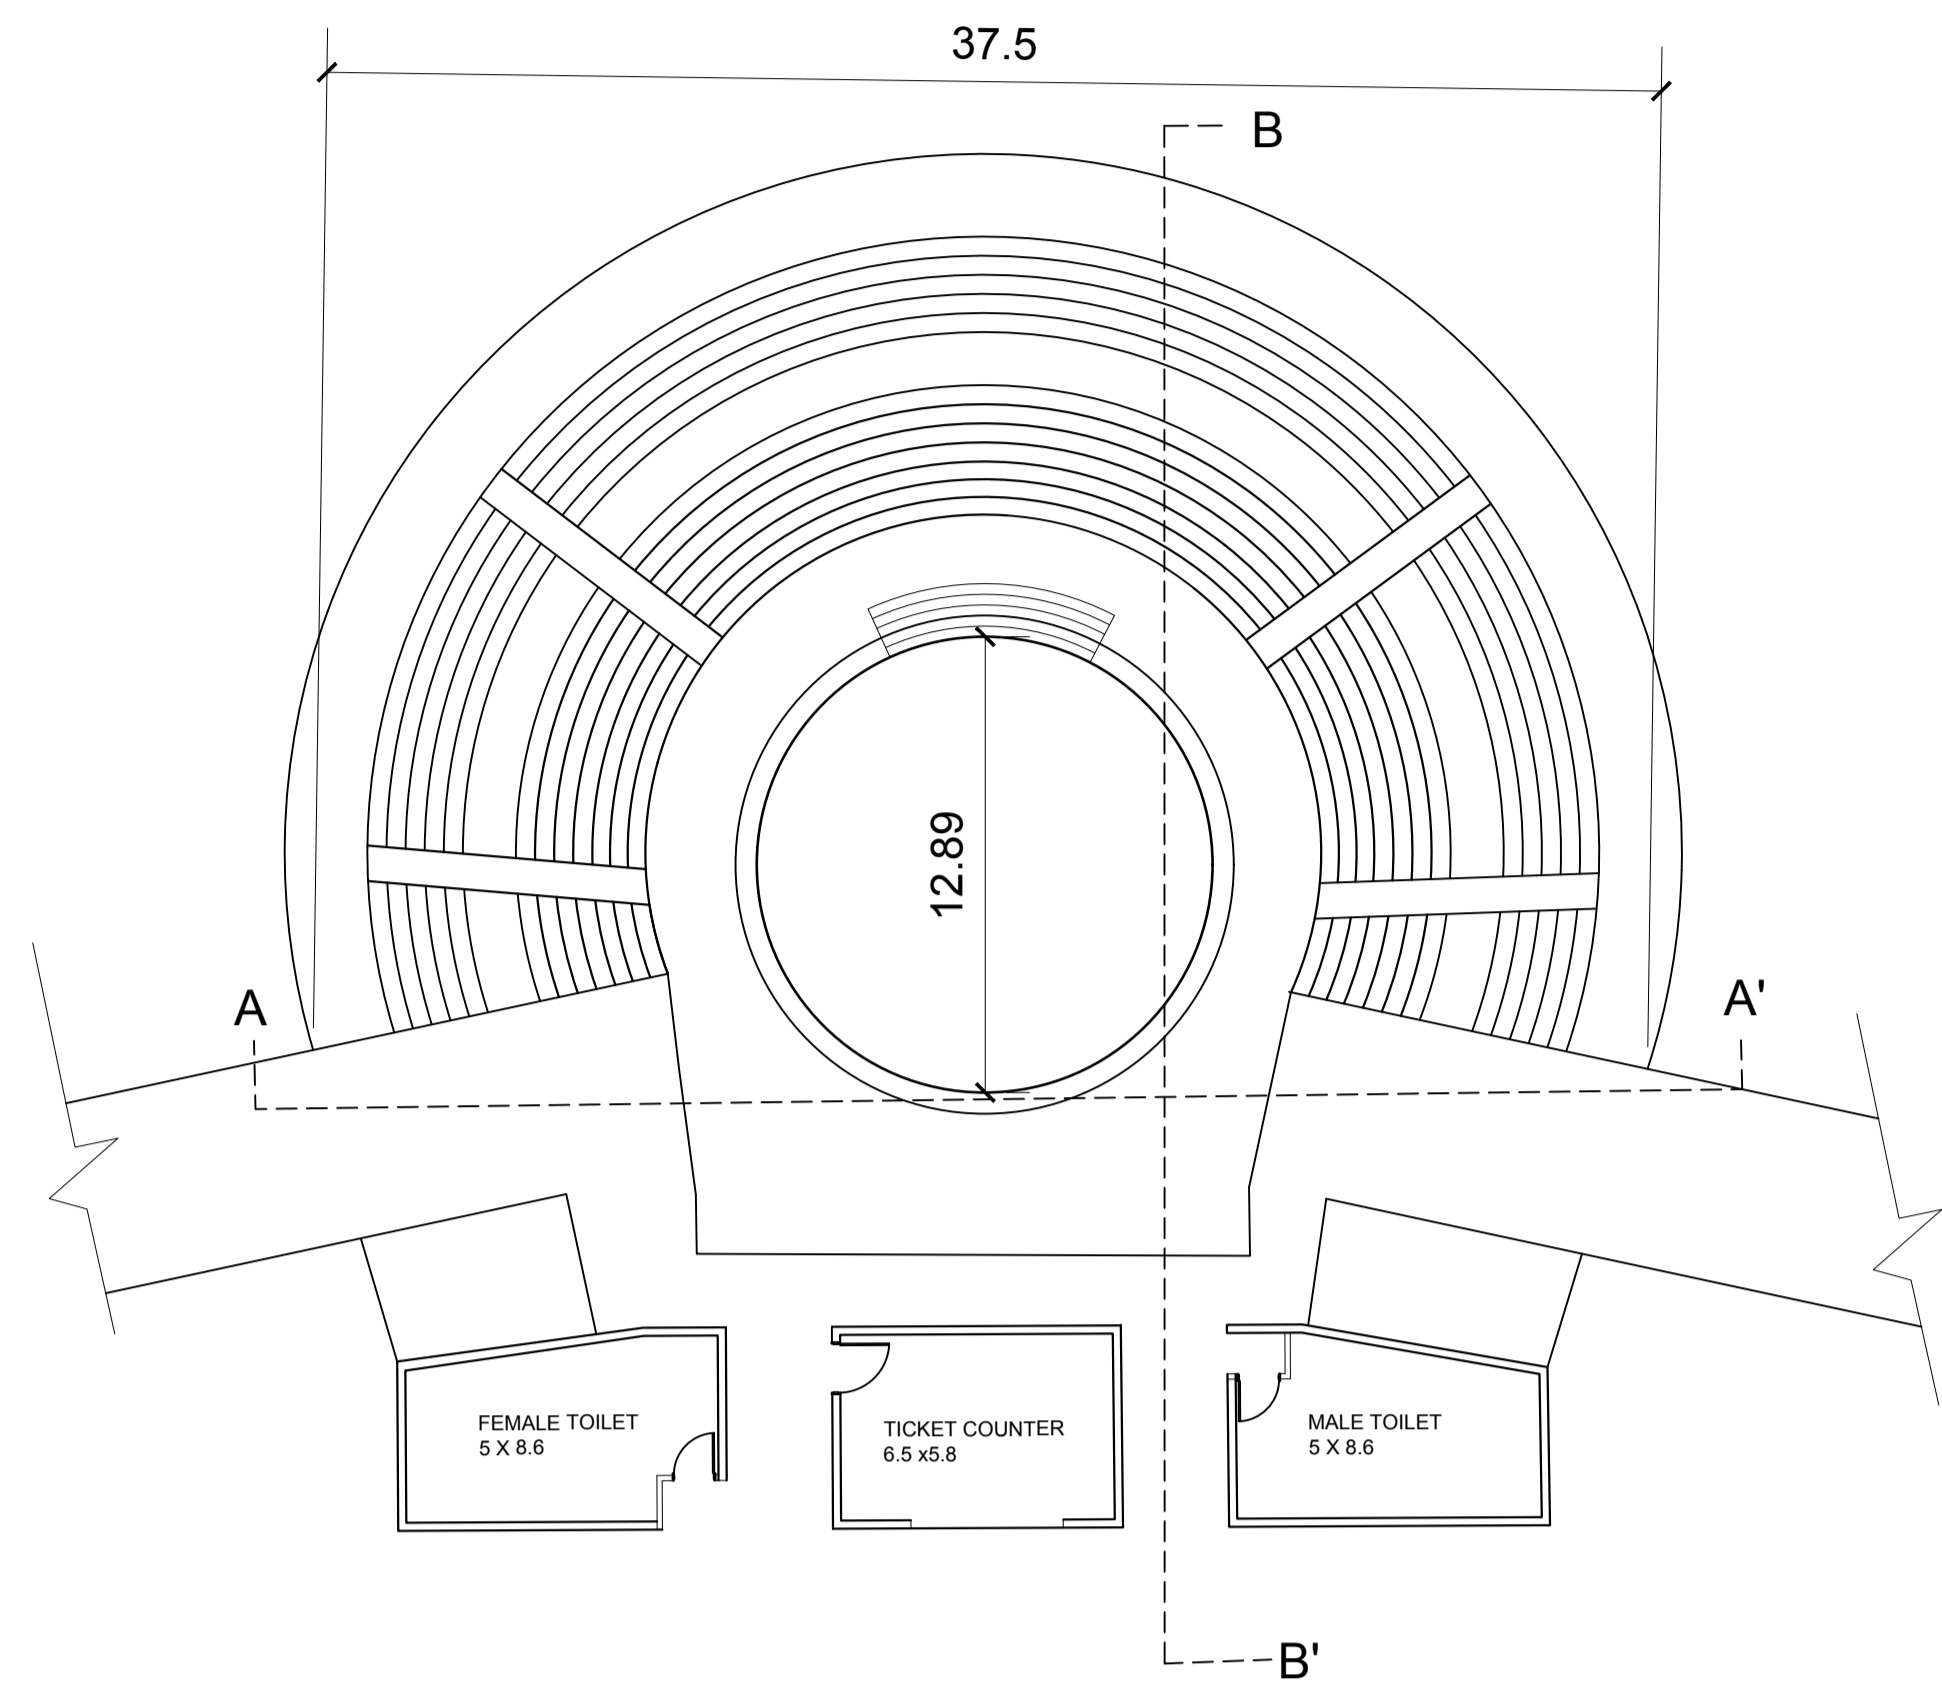


PLAN




KEY PLAN

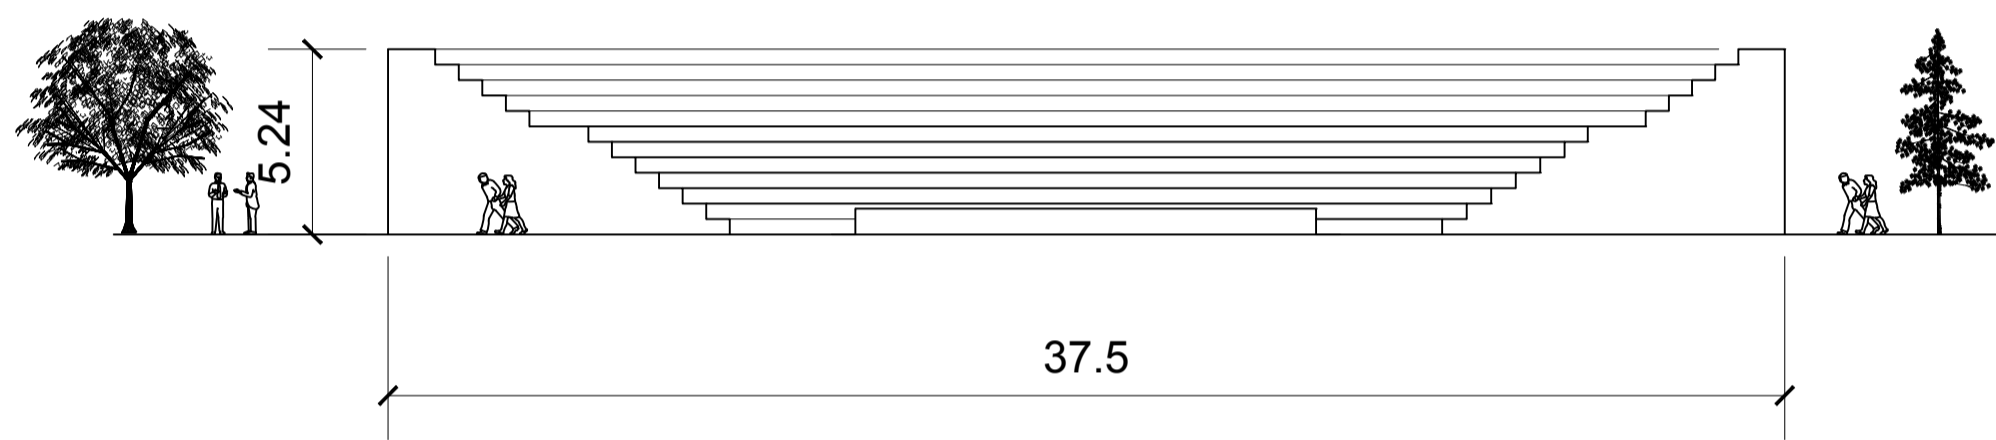

SECTION AA'

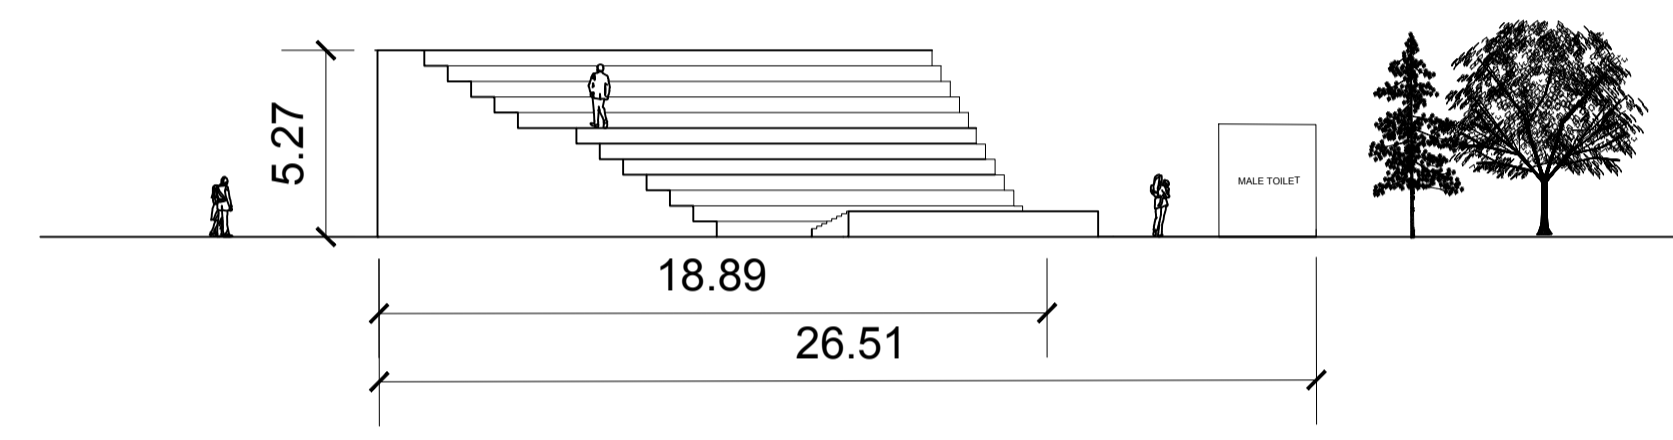

SECTION BB'

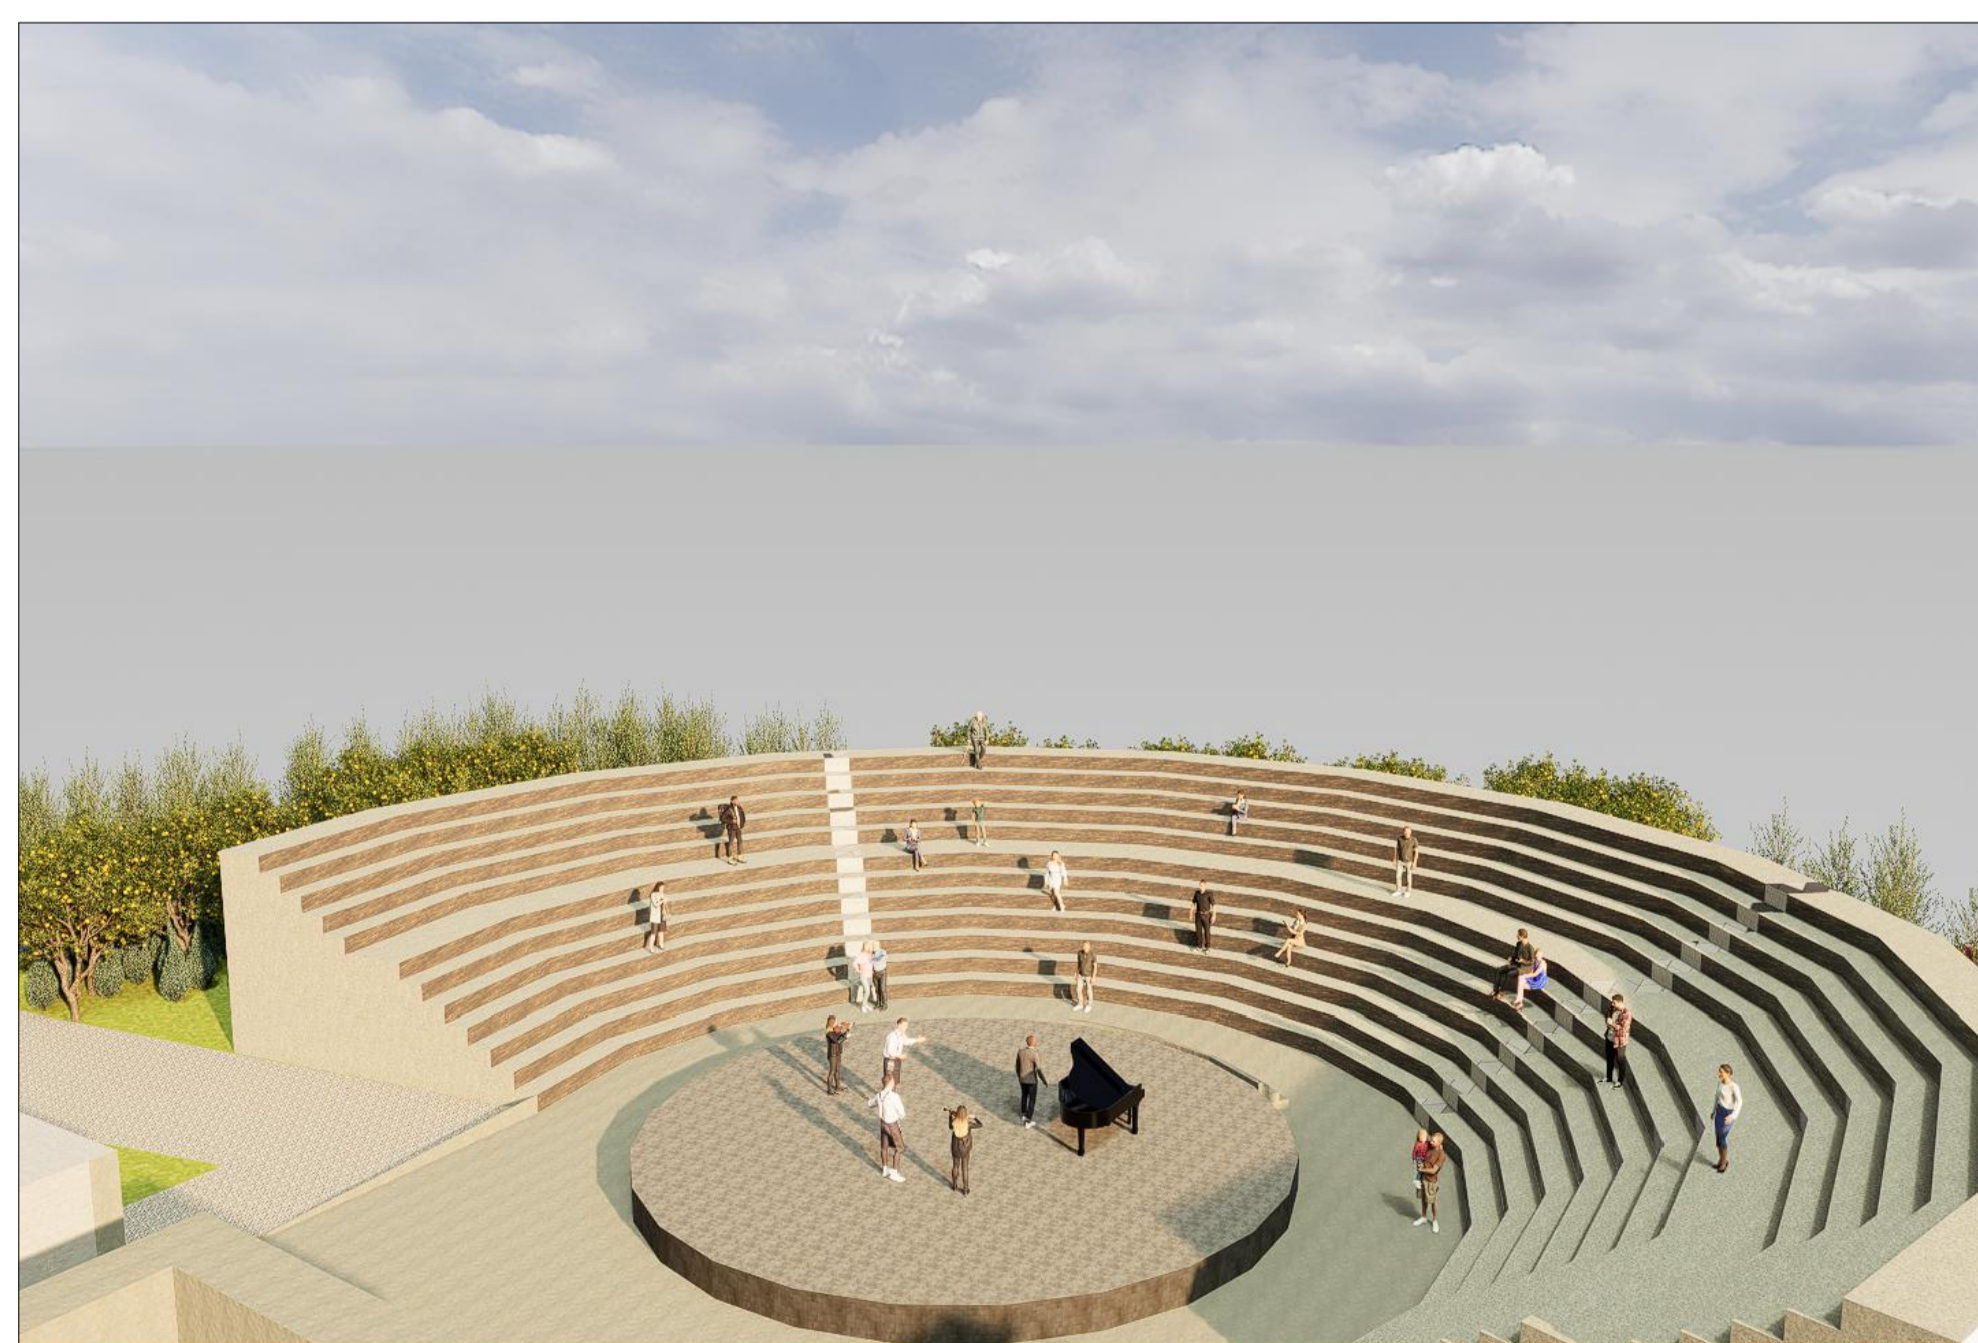



VIEWS

SCALE 1 :200
ALL DIMENSIONS ARE IN M

SHADE HOUSE


THE DENDRITE CANOPY

CRYSTAL GATEWAY

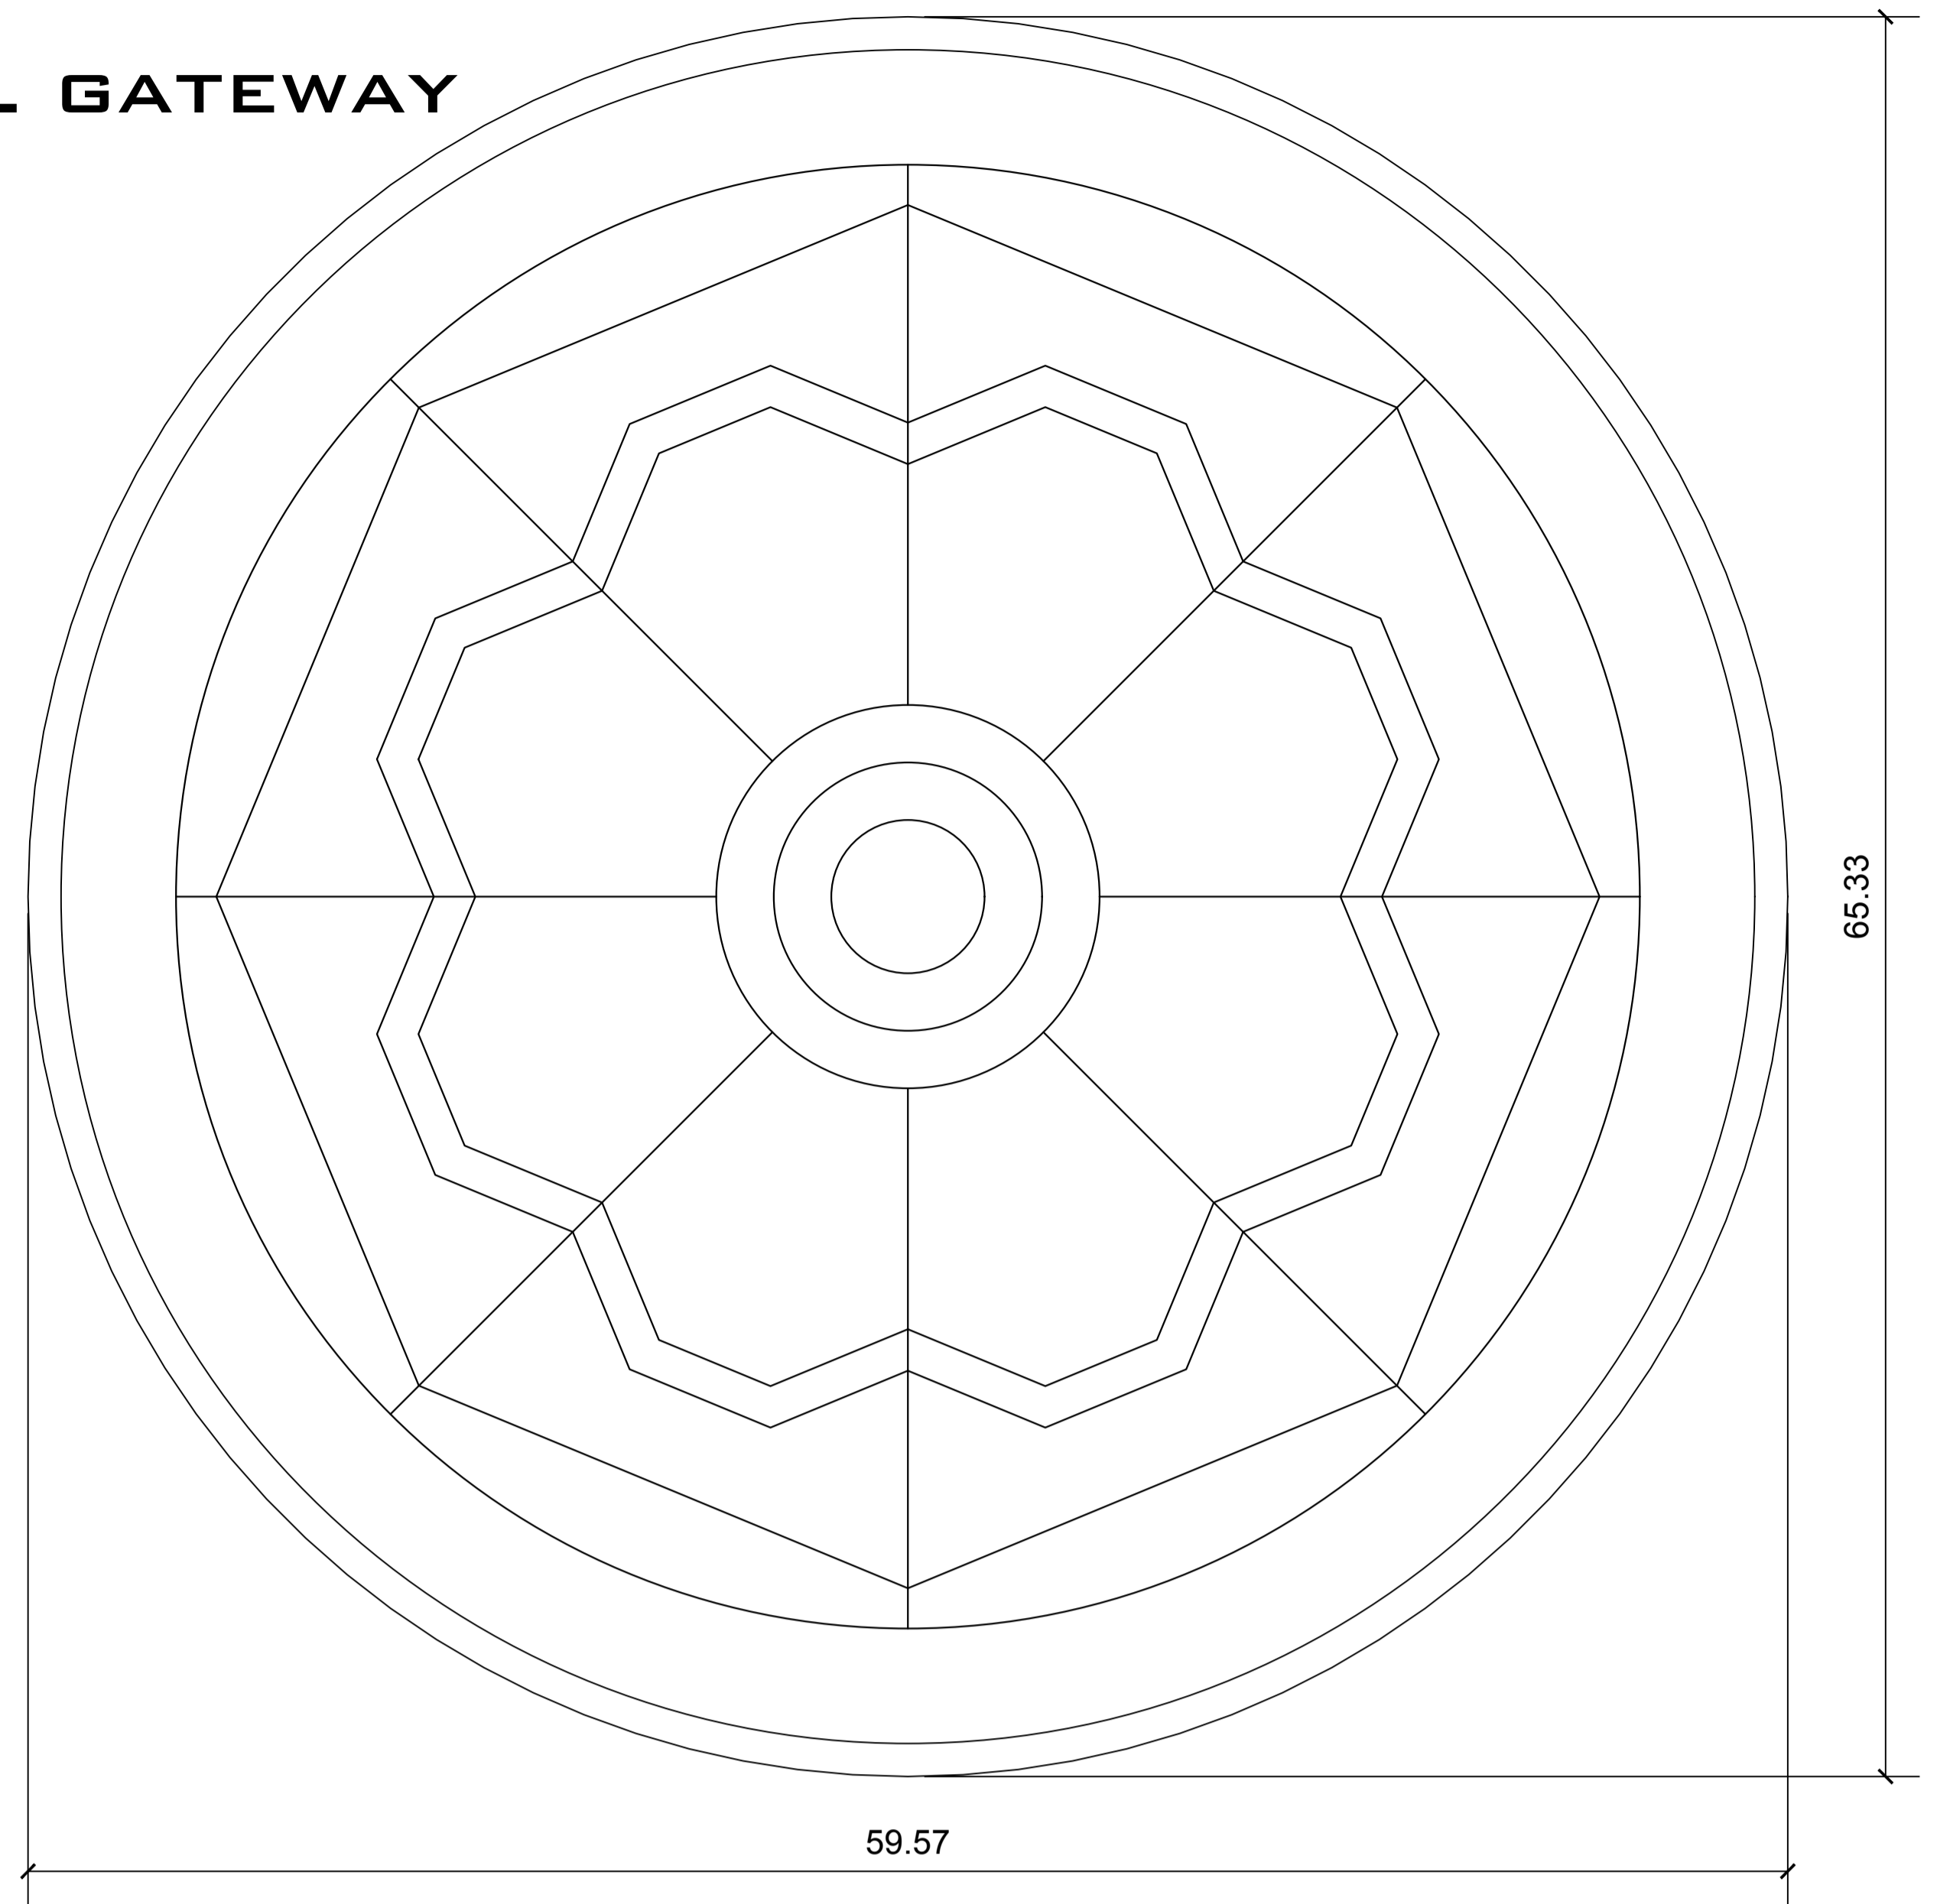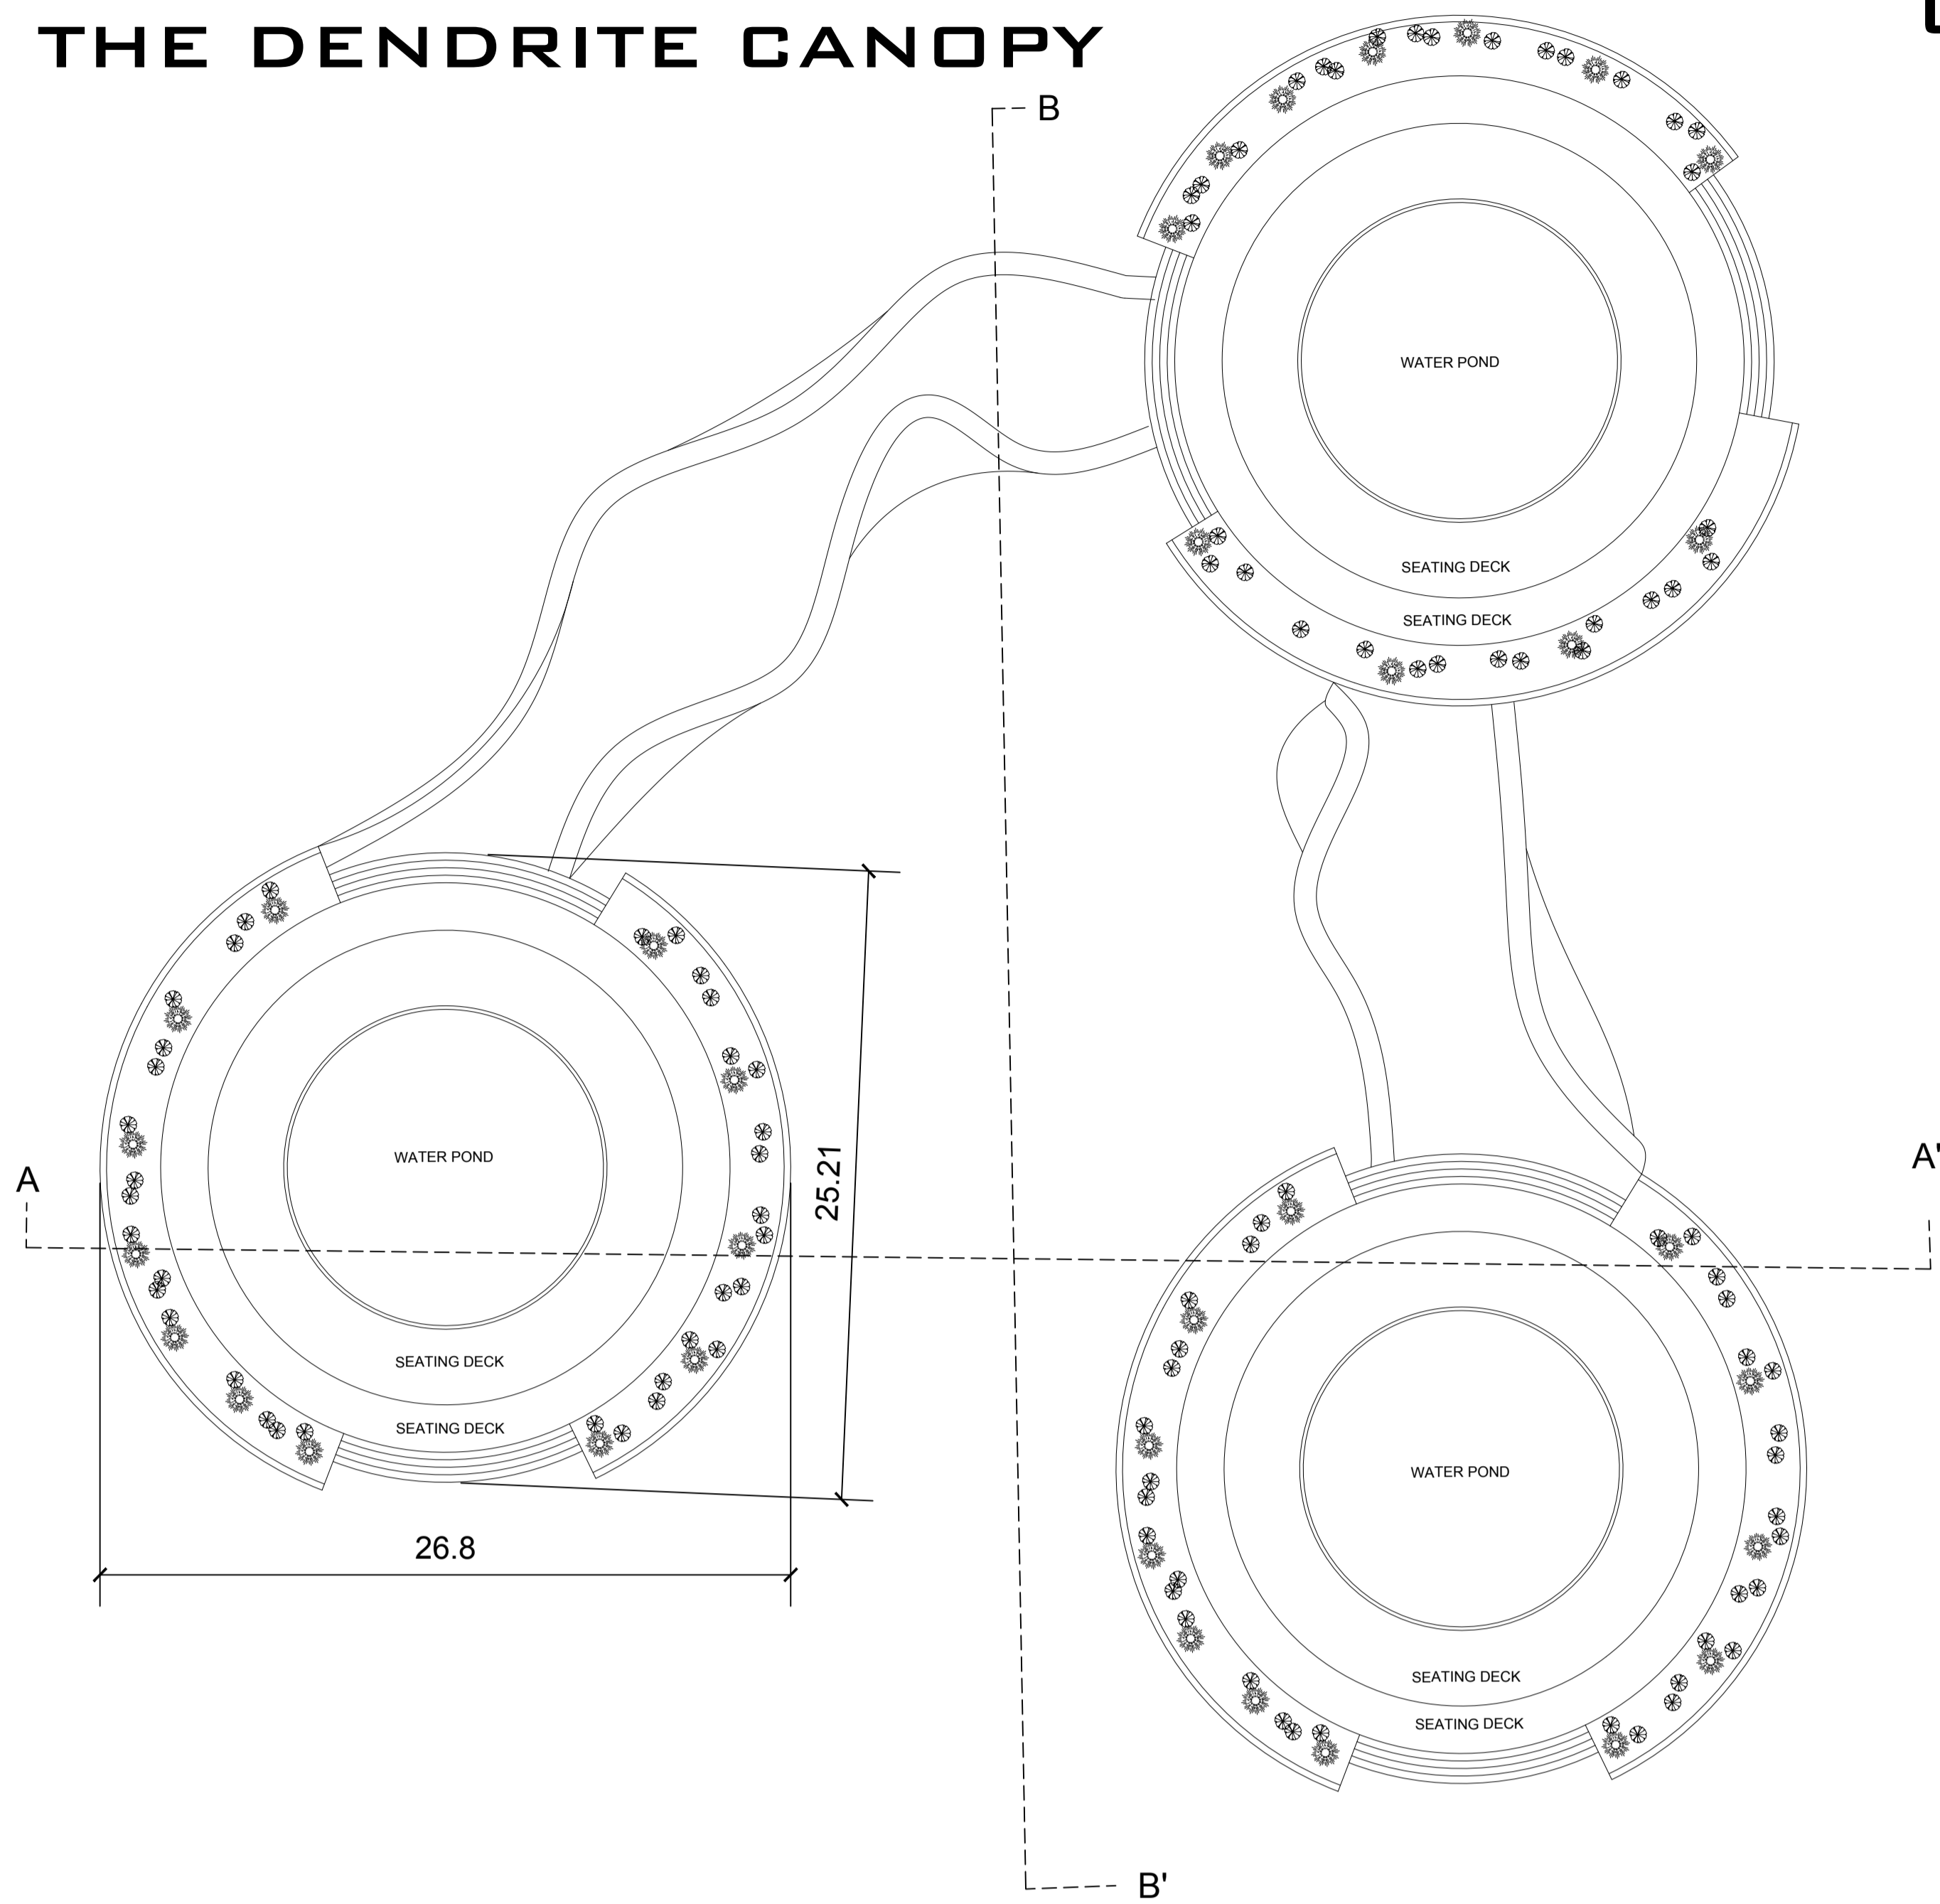


PLAN


PLAN

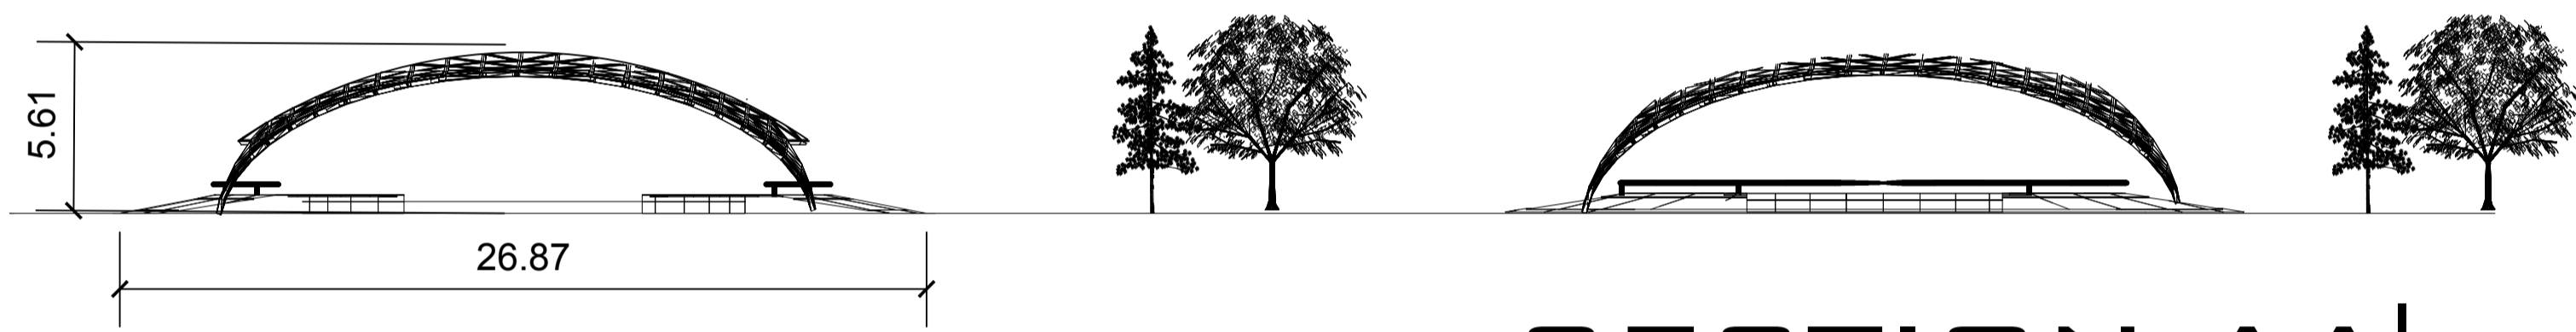


SECTION AA'

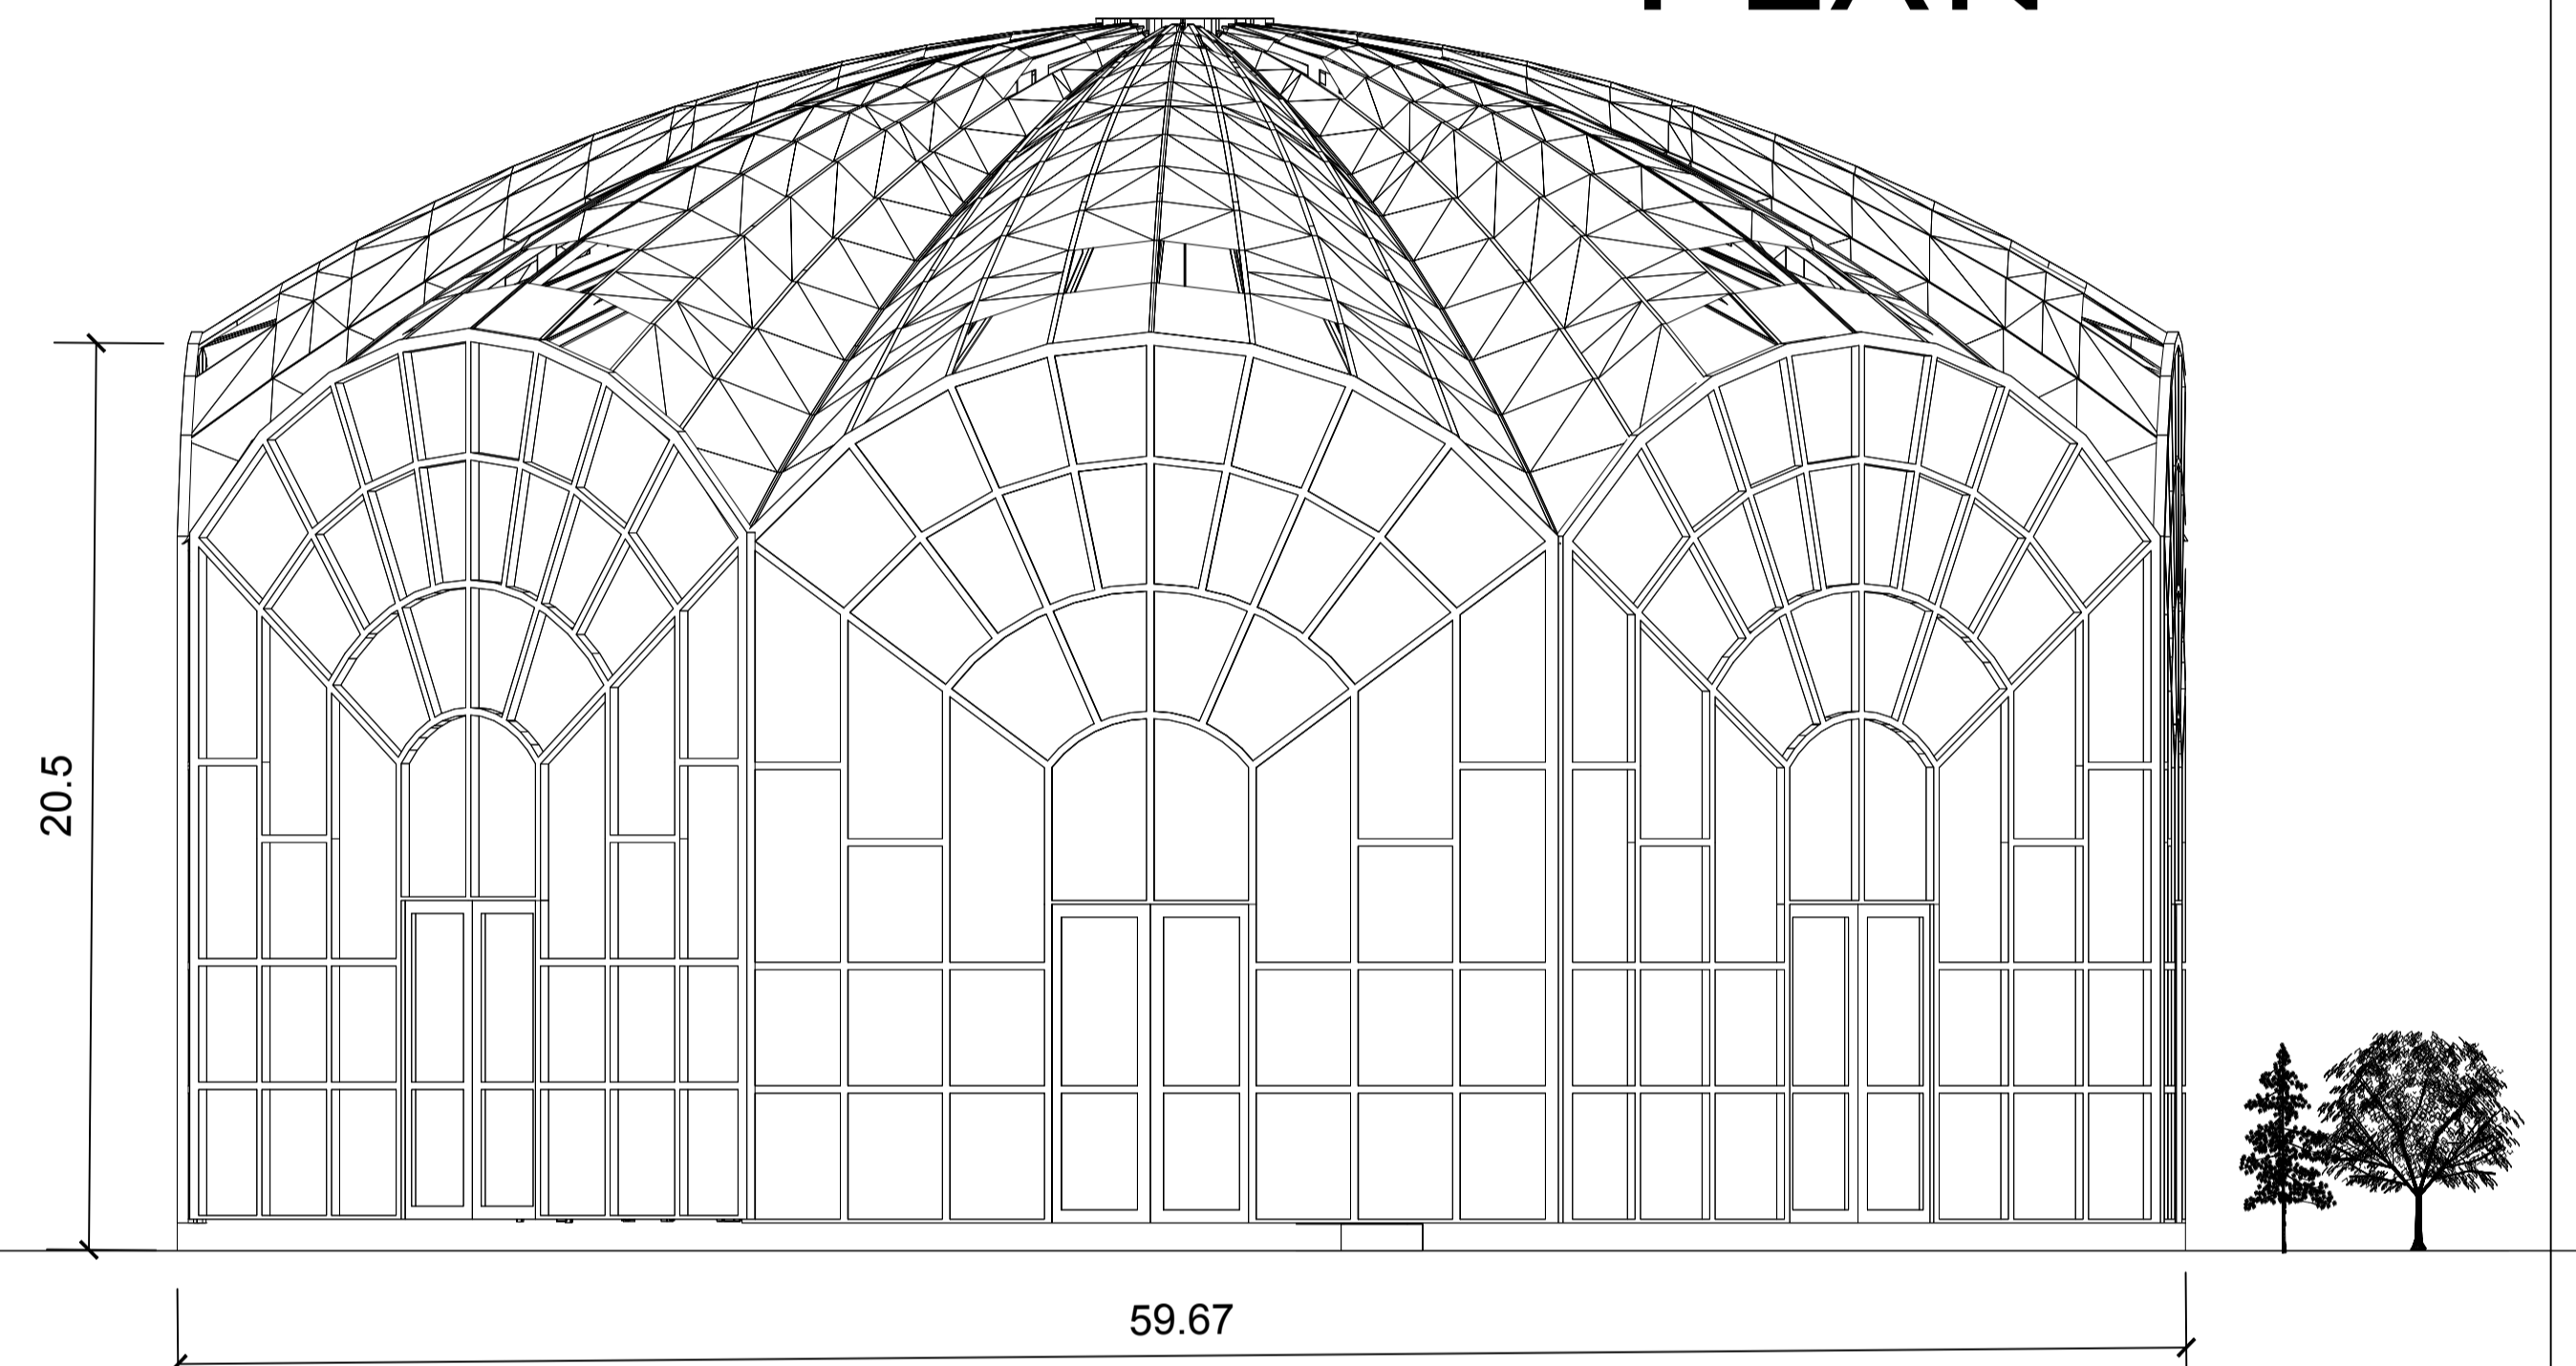

SECTION AA'

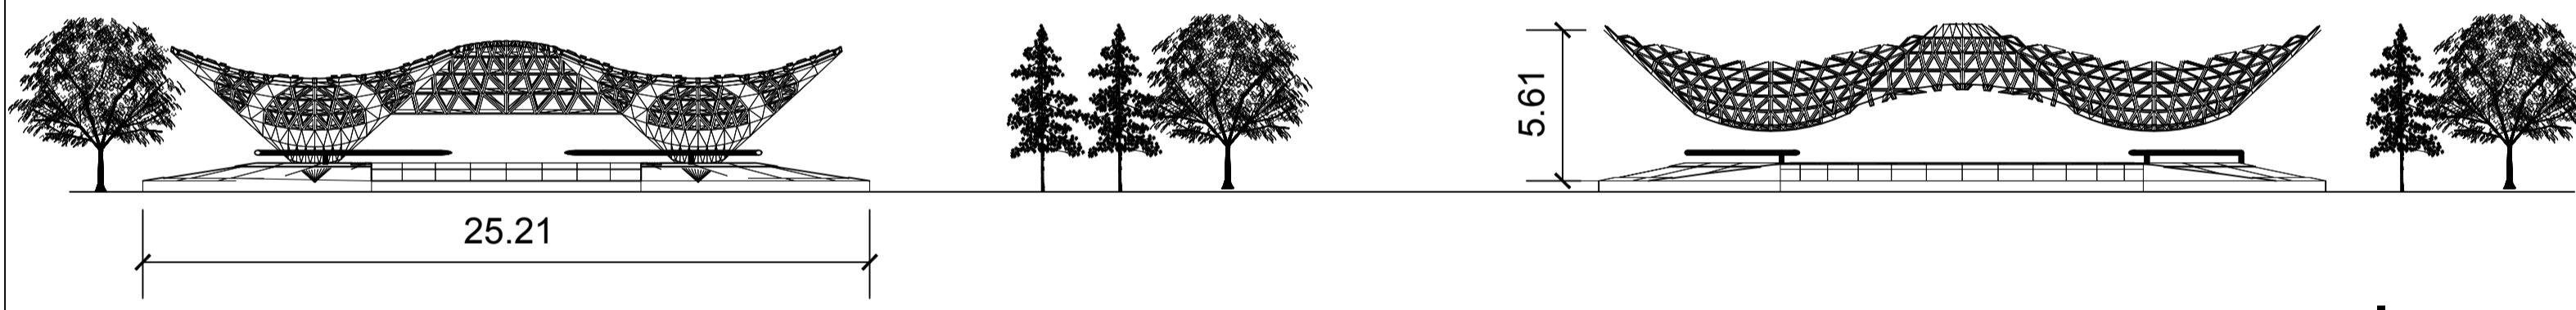

SECTION BB'

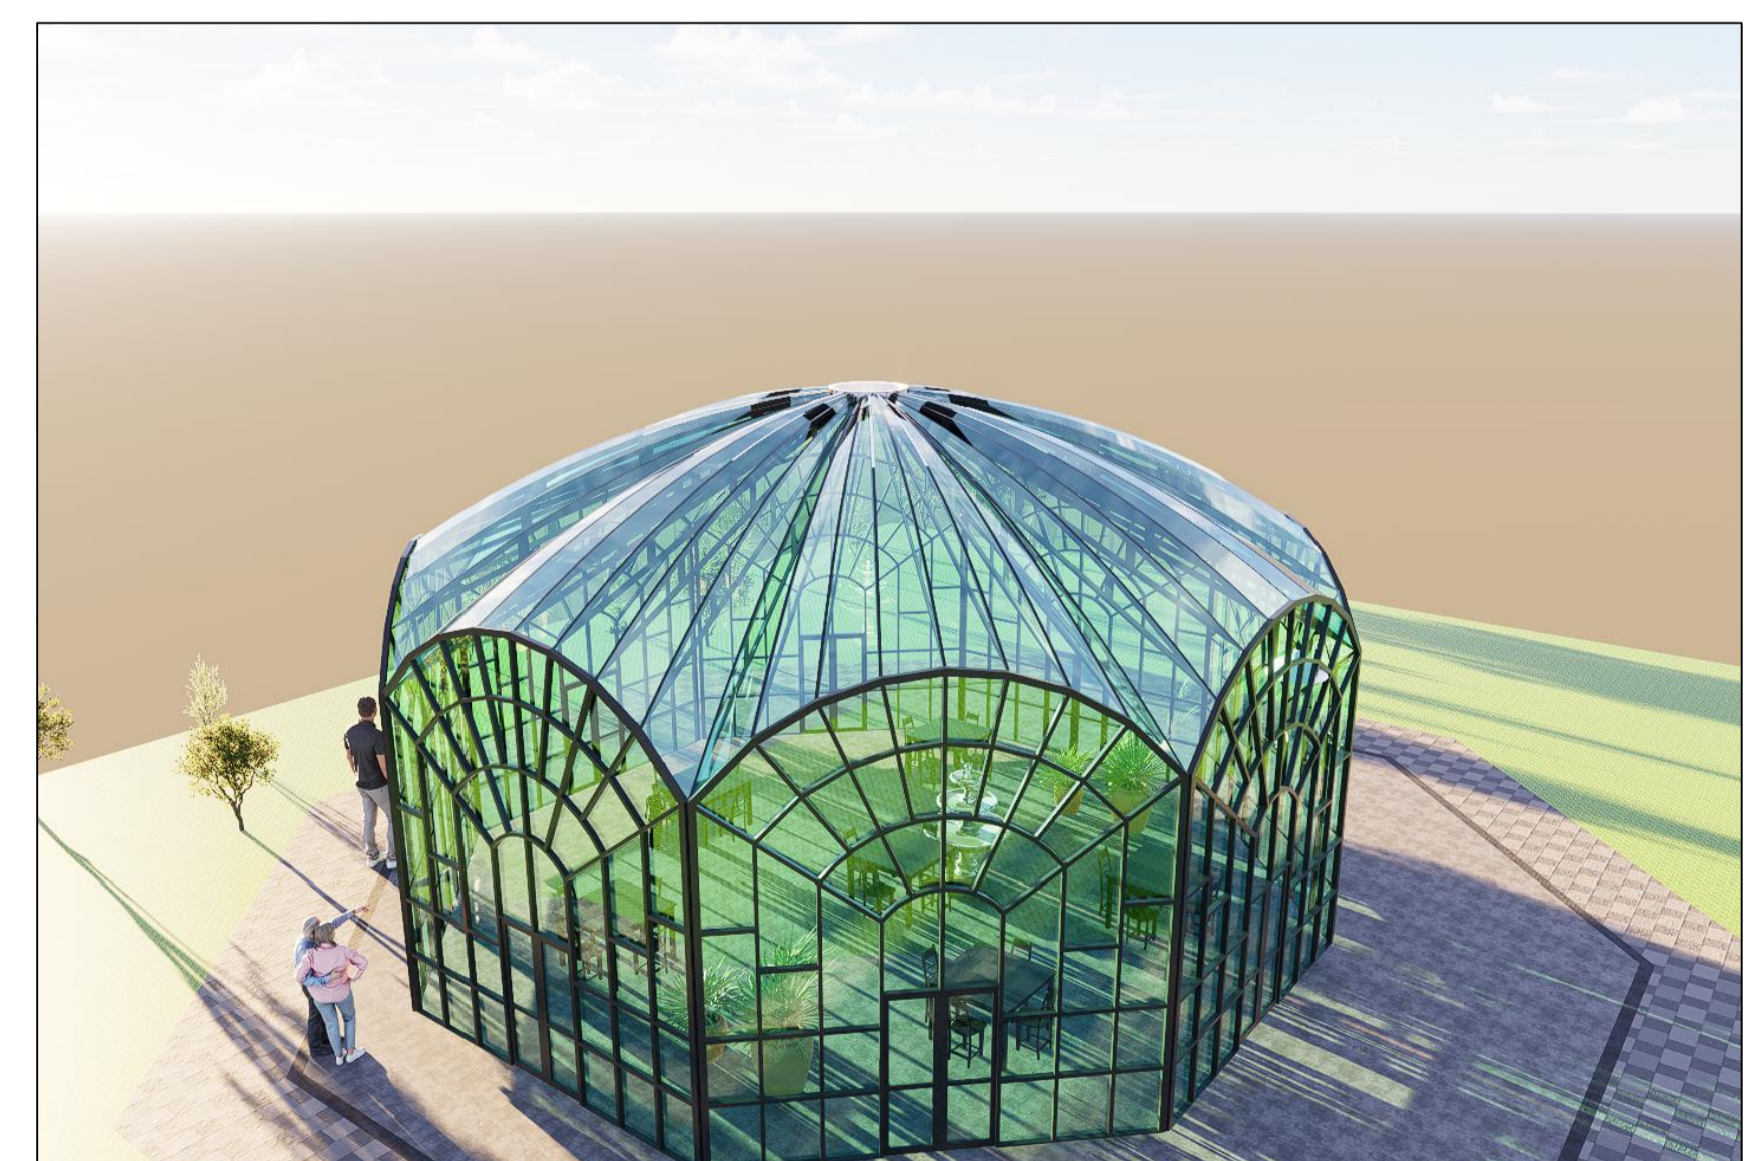

VIEWS

SCALE 1 : 200
ALL DIMENSIONS ARE IN M