



INTERPRETATION CENTER - ARSENAL MEMORIAL PARK , ARGENTINA

SITE PLAN

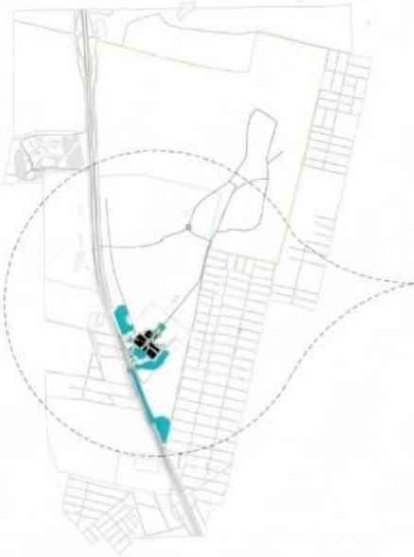


KEY PLAN

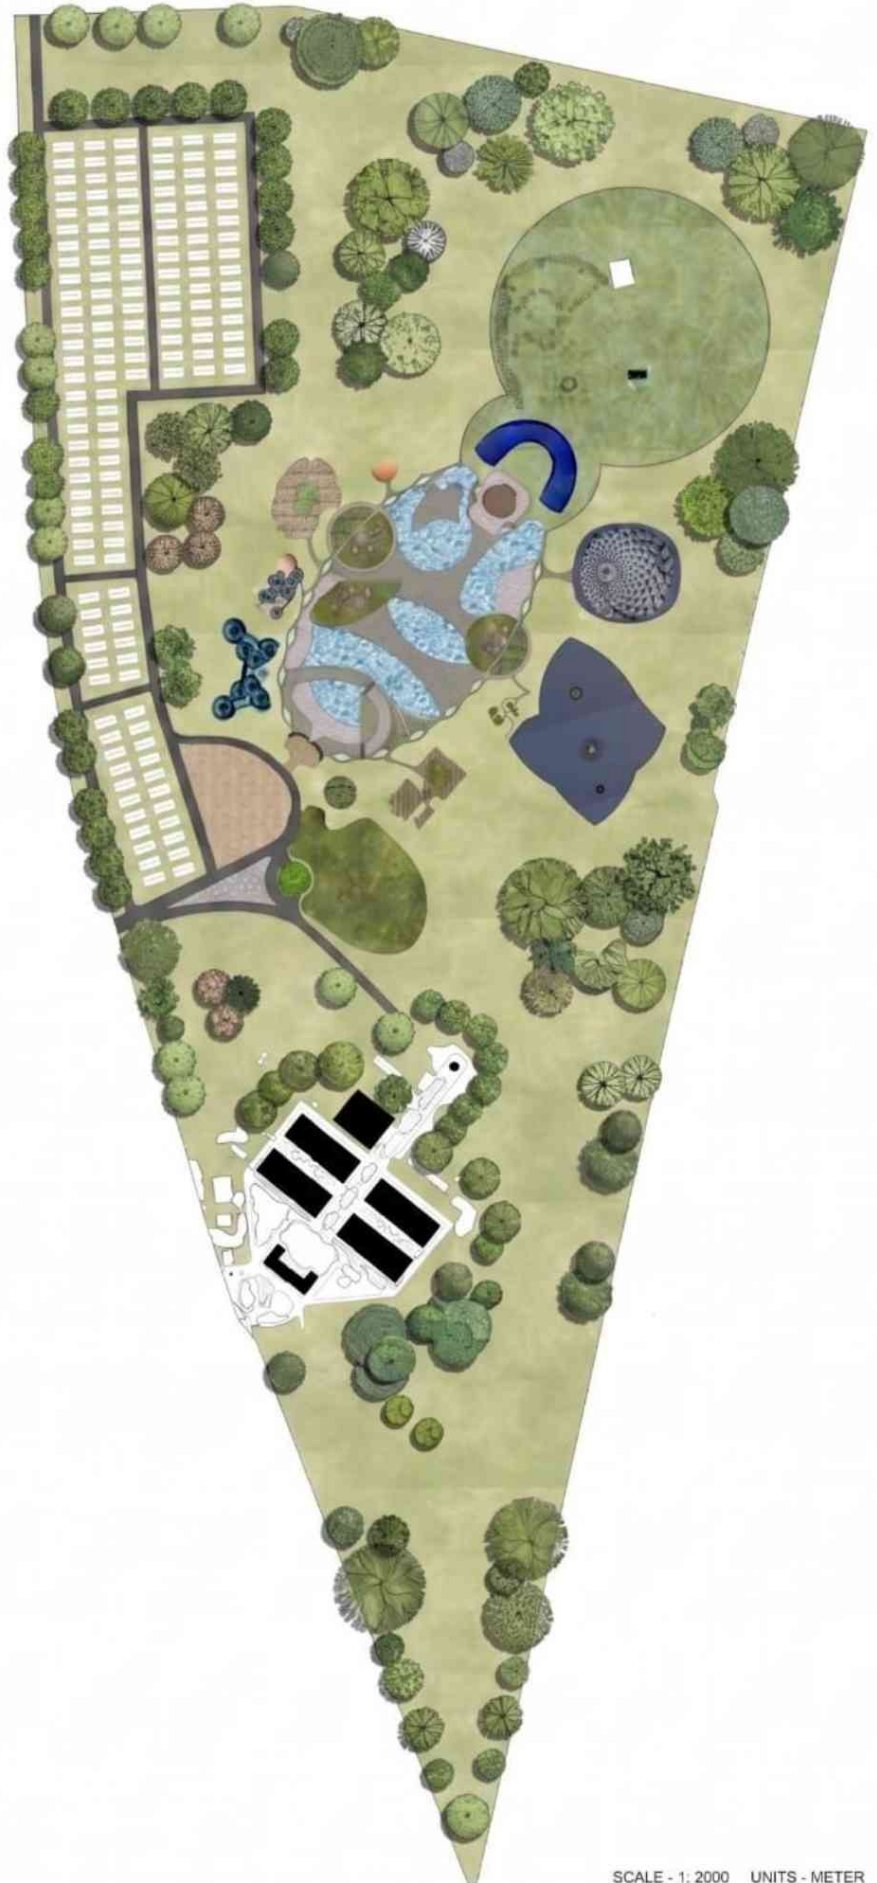


INTERPRETATION CENTER - ARSENAL MEMORIAL PARK , ARGENTINA

SITE PLAN

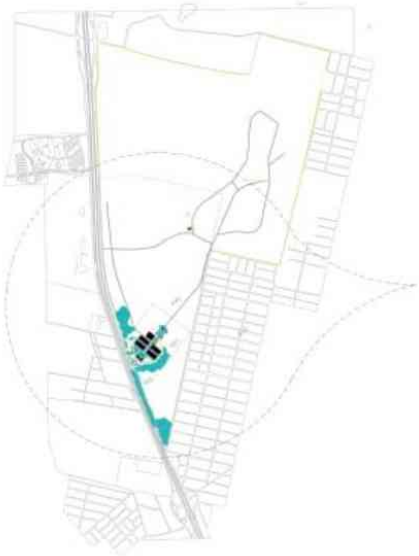


KEY PLAN

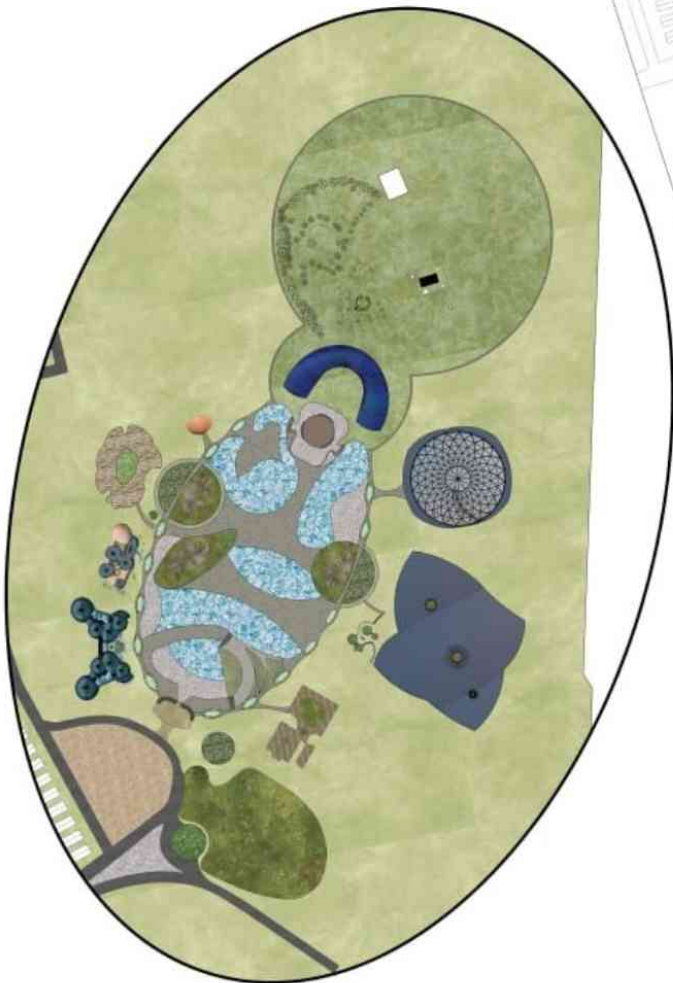

INTERPRETATION CENTER - ARSENAL MEMORIAL PARK , ARGENTINA

ADMINISTRATIVE OFFICE

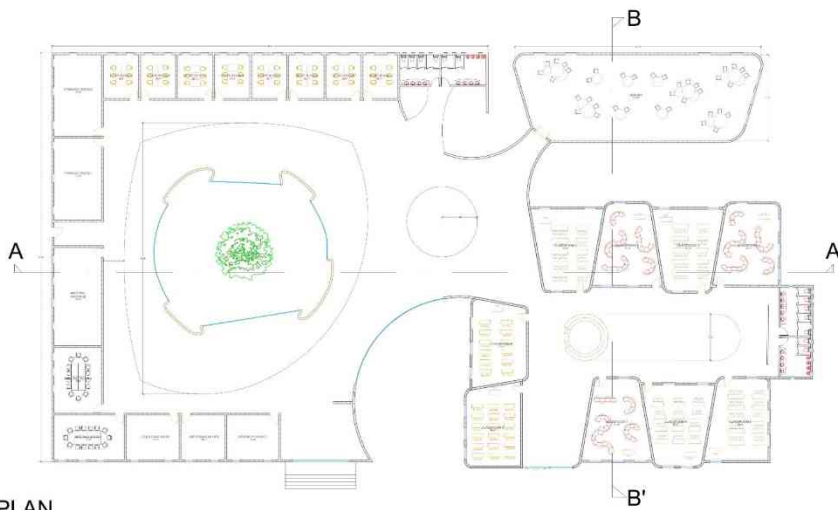

GROUND FLOOR PLAN



SECTION AA'



SECTION BB'



EXTERIOR VIEWS




INTERIOR VIEWS


SCALE - 1: 200 AND UNITS - METER
NASREEN | B.ARCH | A SEC | 230101601024

INTERPRETATION CENTER - ARSENAL MEMORIAL PARK , ARGENTINA


HISTORICAL PAVILION

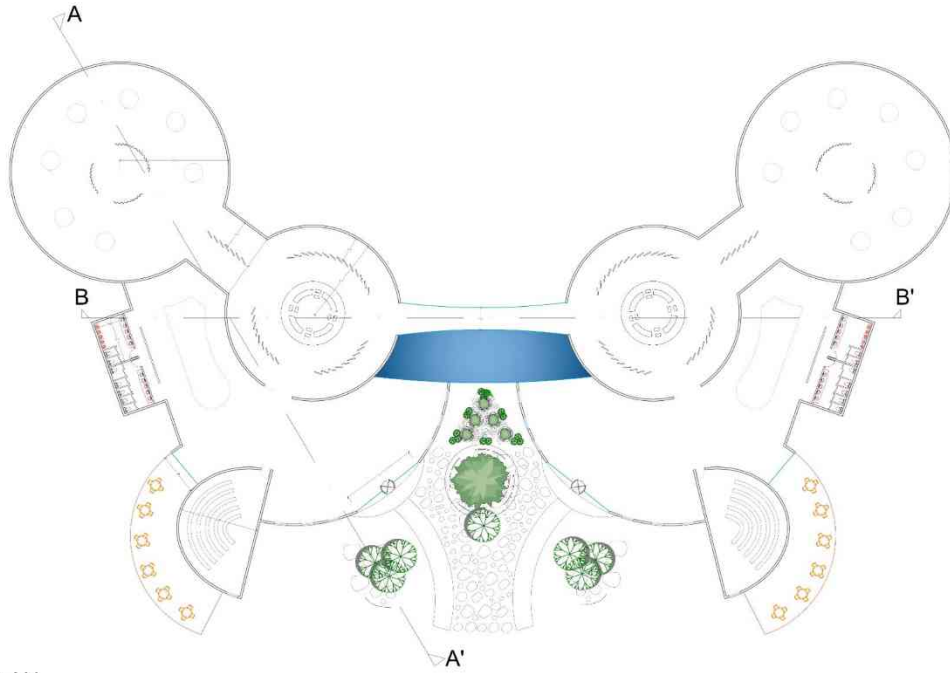

GROUND FLOOR PLAN

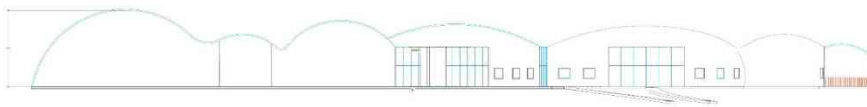

SECTION AA'

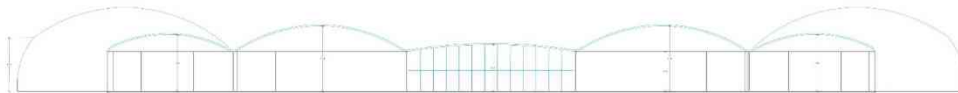

SECTION BB'



EXTERIOR VIEWS




INTERIOR VIEWS



SCALE - 1: 200 AND UNITS - METER
NASREEN | B.ARCH | A SEC | 230101601024

INTERPRETATION CENTER - ARSENAL MEMORIAL PARK , ARGENTINA


MEMORIAL ART GALLERY

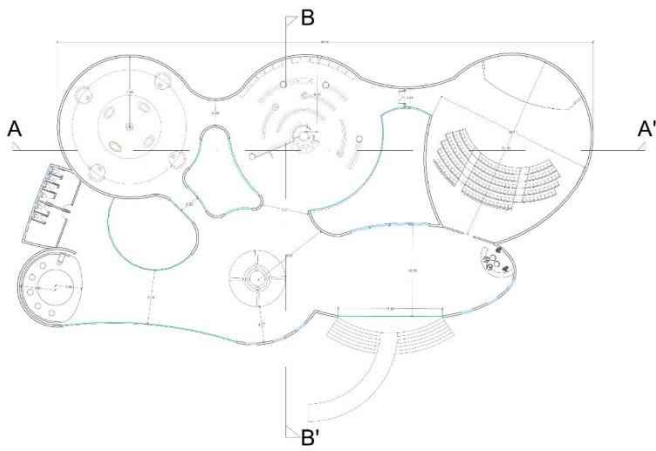


GROUND FLOOR PLAN

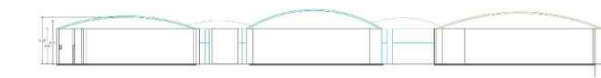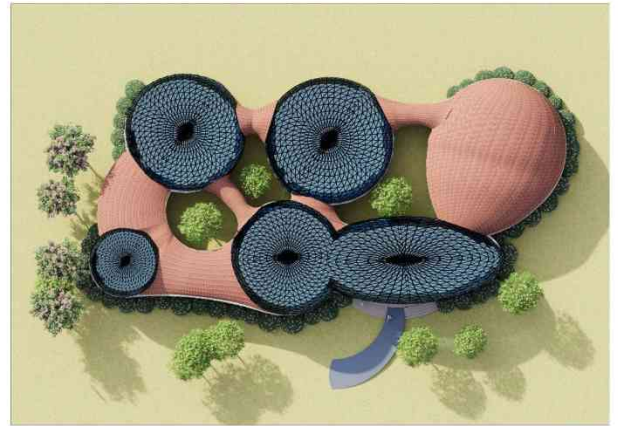

SECTION AA'

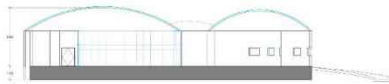

SECTION BB'

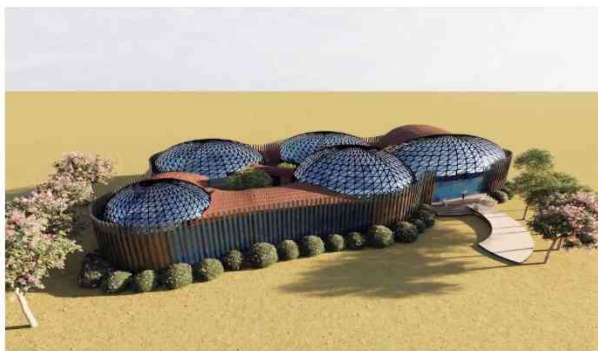

EXTERIOR VIEWS




INTERIOR VIEWS

SCALE - 1: 200 AND UNITS - METER
NASREEN | B.ARCH | A SEC | 230101601024

INTERPRETATION CENTER - ARSENAL MEMORIAL PARK , ARGENTINA

IMMERSIVE AUDIO-VISUAL SHOWROOM

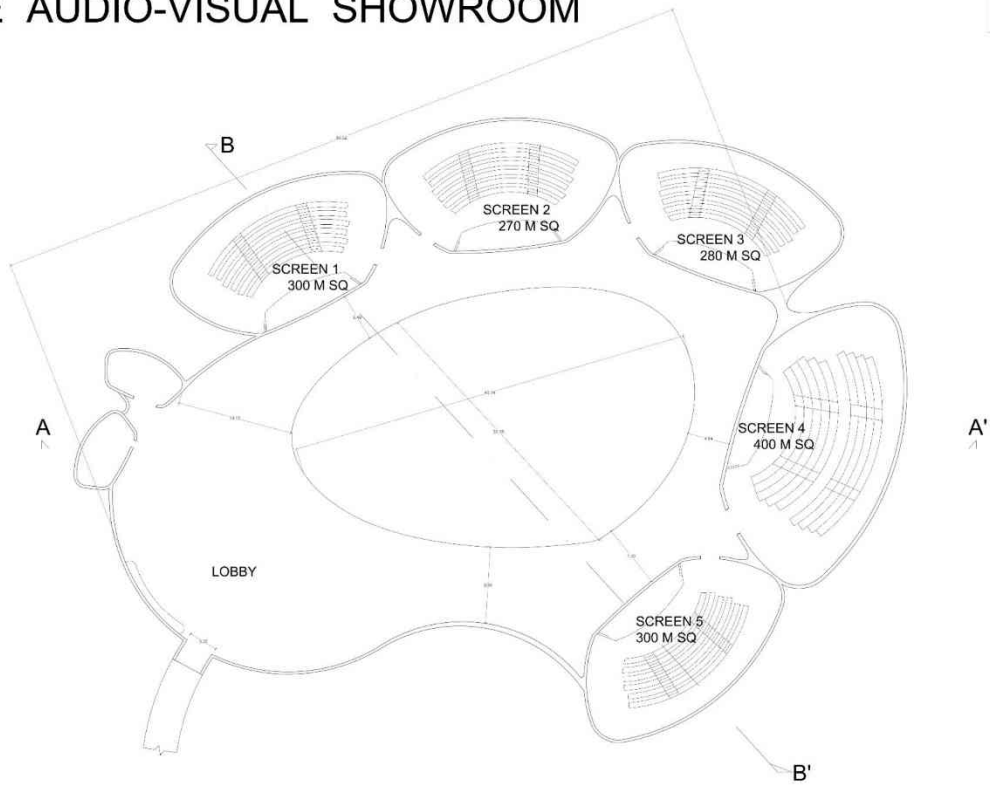

GROUND FLOOR PLAN



SECTION AA'



SECTION BB'



EXTERIOR VIEWS




INTERIOR VIEWS


SCALE - 1: 200 AND UNITS - METER
NASREEN | B.ARCH | A SEC | 230101601024

INTERPRETATION CENTER - ARSENAL MEMORIAL PARK , ARGENTINA



COMMERCIAL PREMISES

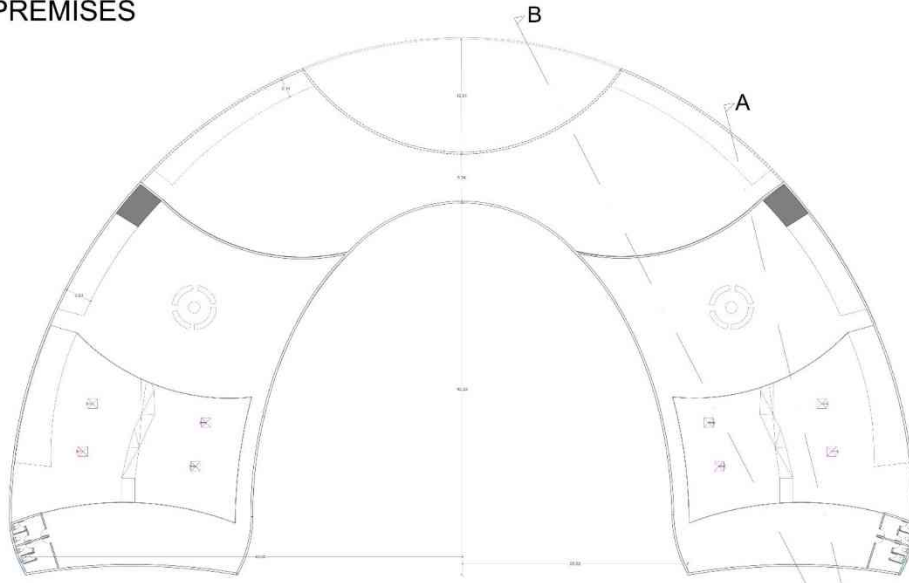


FIRST FLOOR PLAN

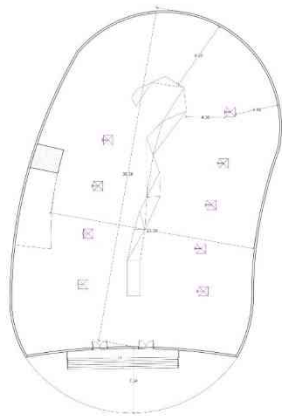

GROUND FLOOR PLAN

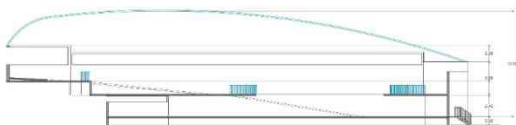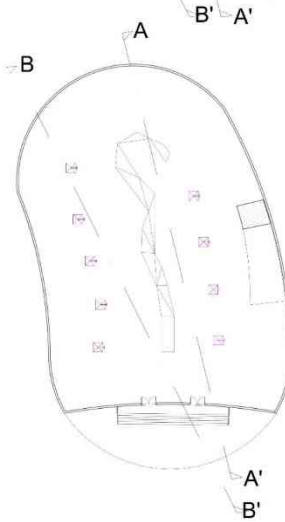


SECTION AA'

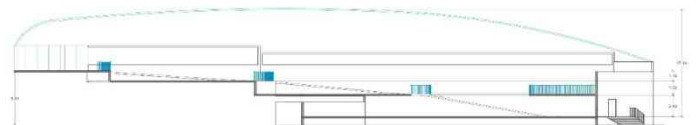

SECTION BB'




EXTERIOR VIEWS

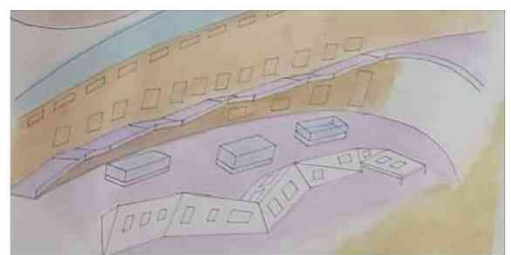


INTERIOR VIEWS

INTERPRETATION CENTER - ARSENAL MEMORIAL PARK , ARGENTINA


CONFERENCE ROOM COMPLEX

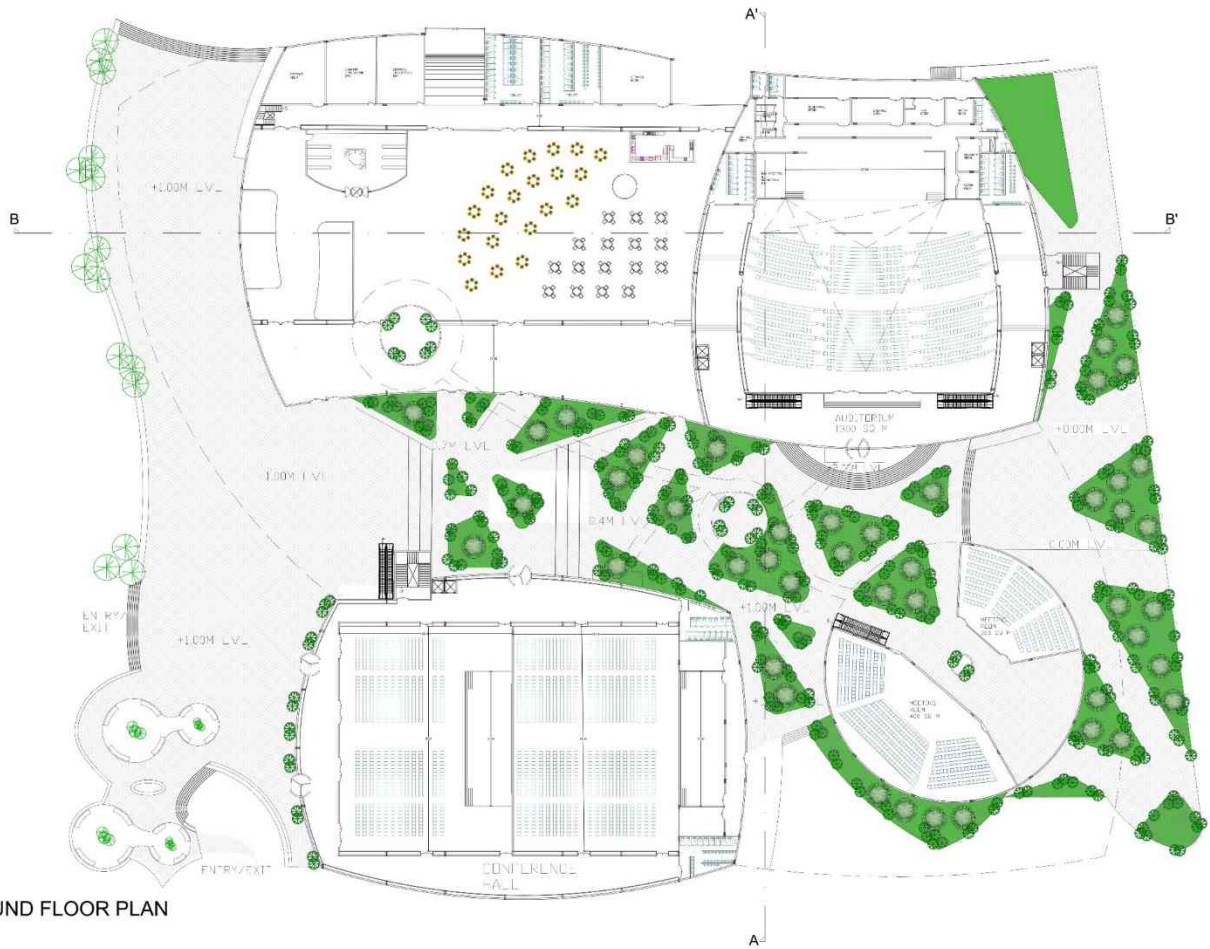

GROUND FLOOR PLAN

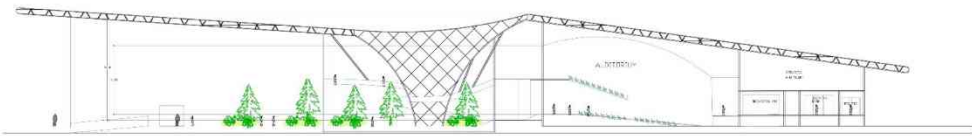

SECTION AA'

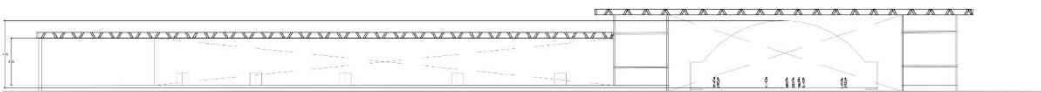

SECTION BB'




VIEWS



INTERPRETATION CENTER - ARSENAL MEMORIAL PARK , ARGENTINA

SHADE HOUSE

Crescent
School of Architecture

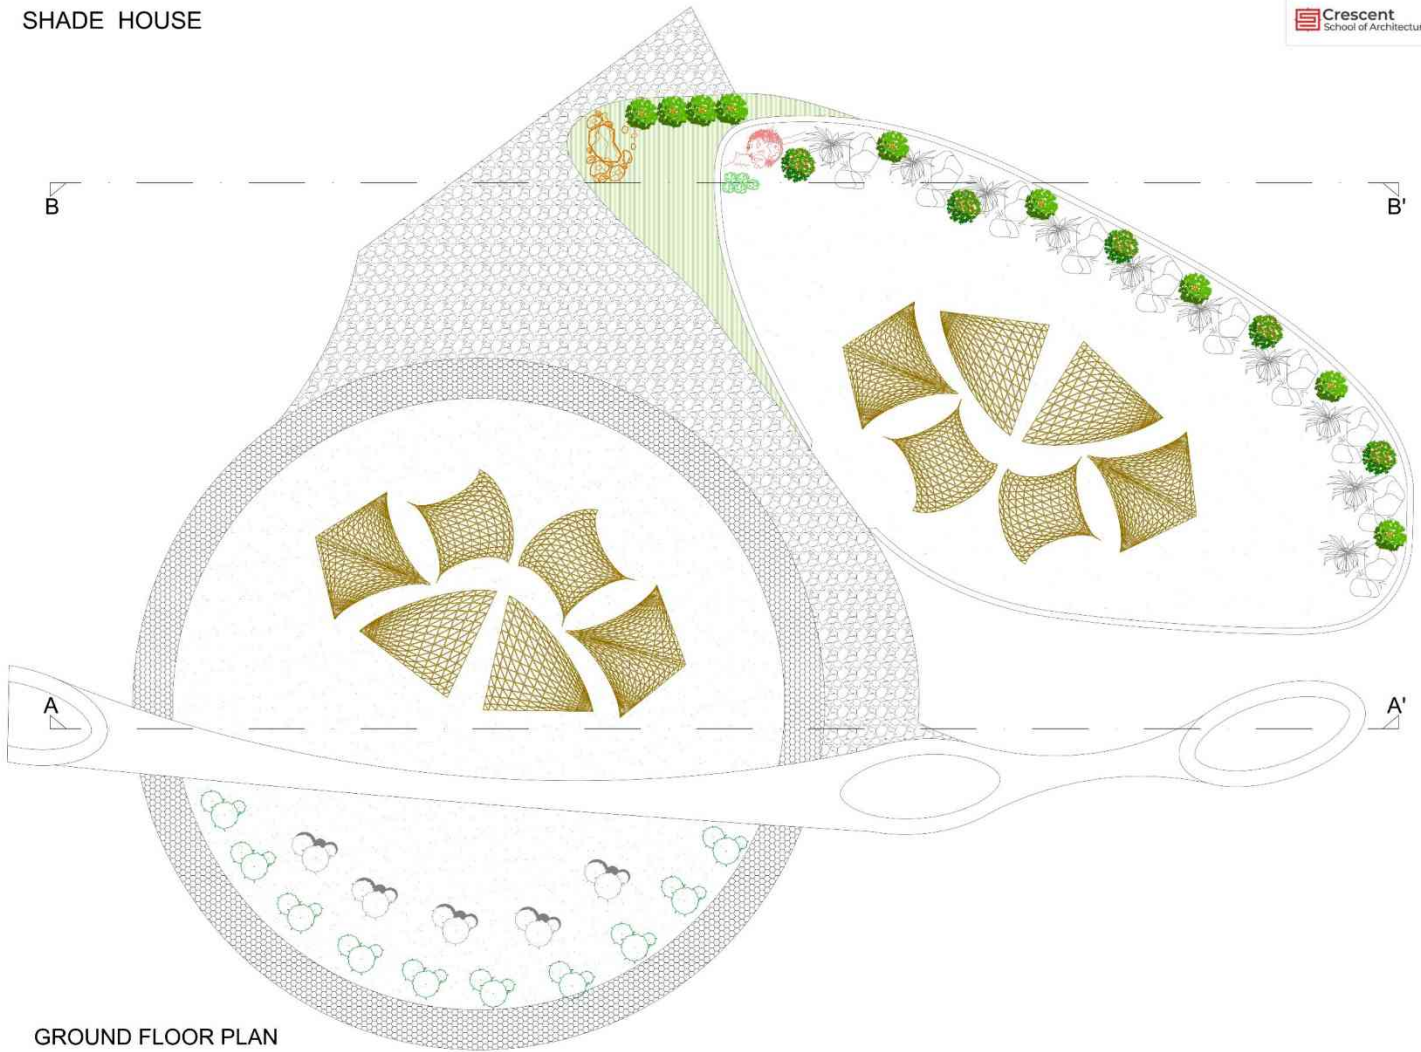

GROUND FLOOR PLAN

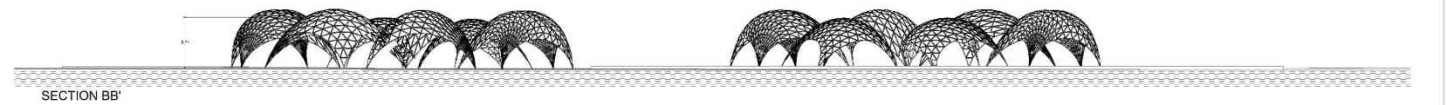
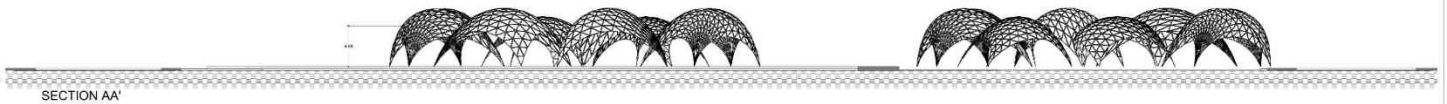


VIEWS


SCALE - 1: 200 AND UNITS - METER
NASREEN | B.ARCH | A SEC | 230101601024

INTERPRETATION CENTER - ARSENAL MEMORIAL PARK , ARGENTINA

AMPHITHEATER

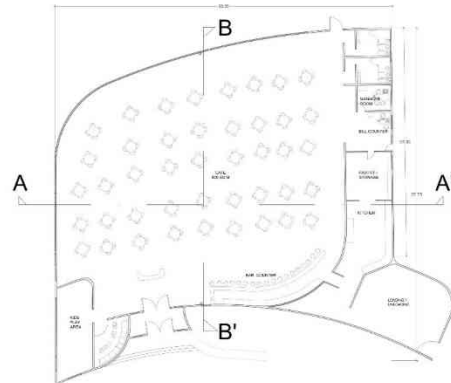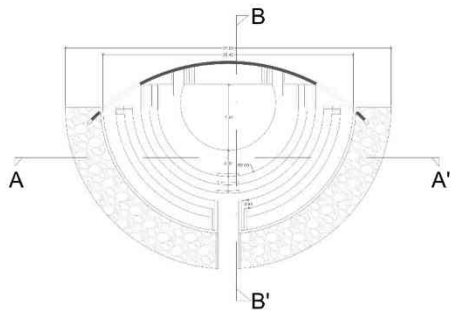

GROUND FLOOR PLAN

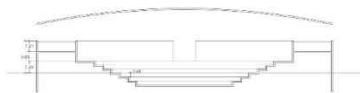

SECTION AA'




SECTION AA'



SECTION BB'



SECTION BB'

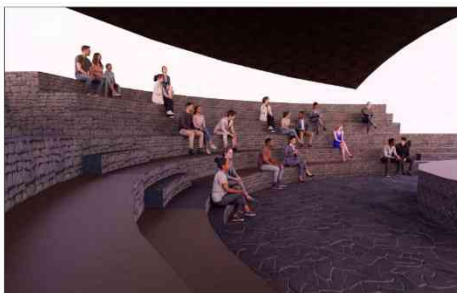


VIEWS

VIEWS

SCALE - 1: 200 AND UNITS - METER
 NASREEN | B.ARCH | A SEC | 230101601024

INTERPRETATION CENTER - ARSENAL MEMORIAL PARK , ARGENTINA

MEMORIAL PLAZA

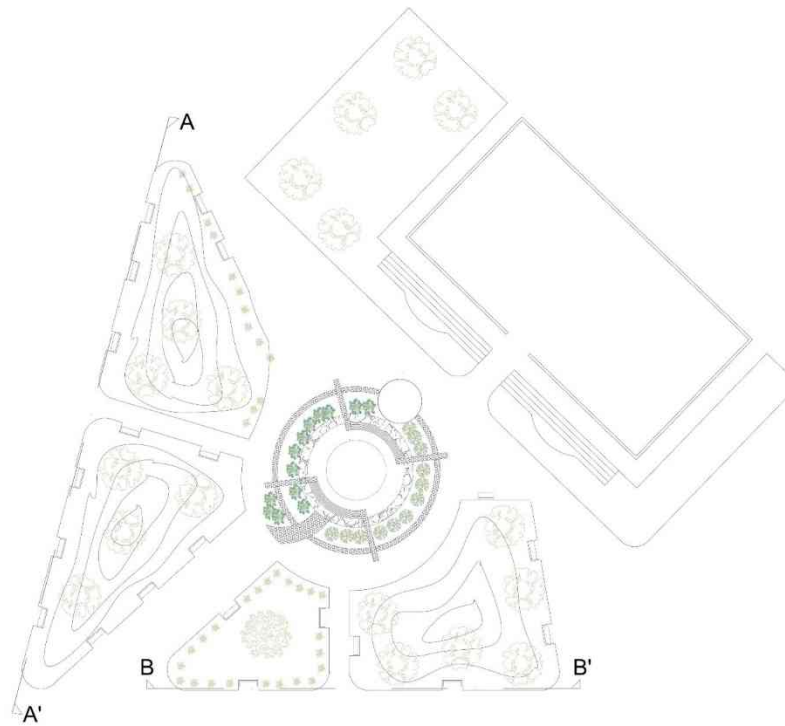


GROUND FLOOR PLAN



SECTION AA'




SECTION BB'

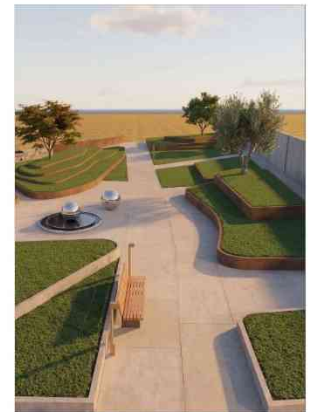


VIEWS

SCALE - 1: 200 AND UNITS - METER
NASREEN | B.ARCH | A SEC | 230101601024

CONCERT HALL

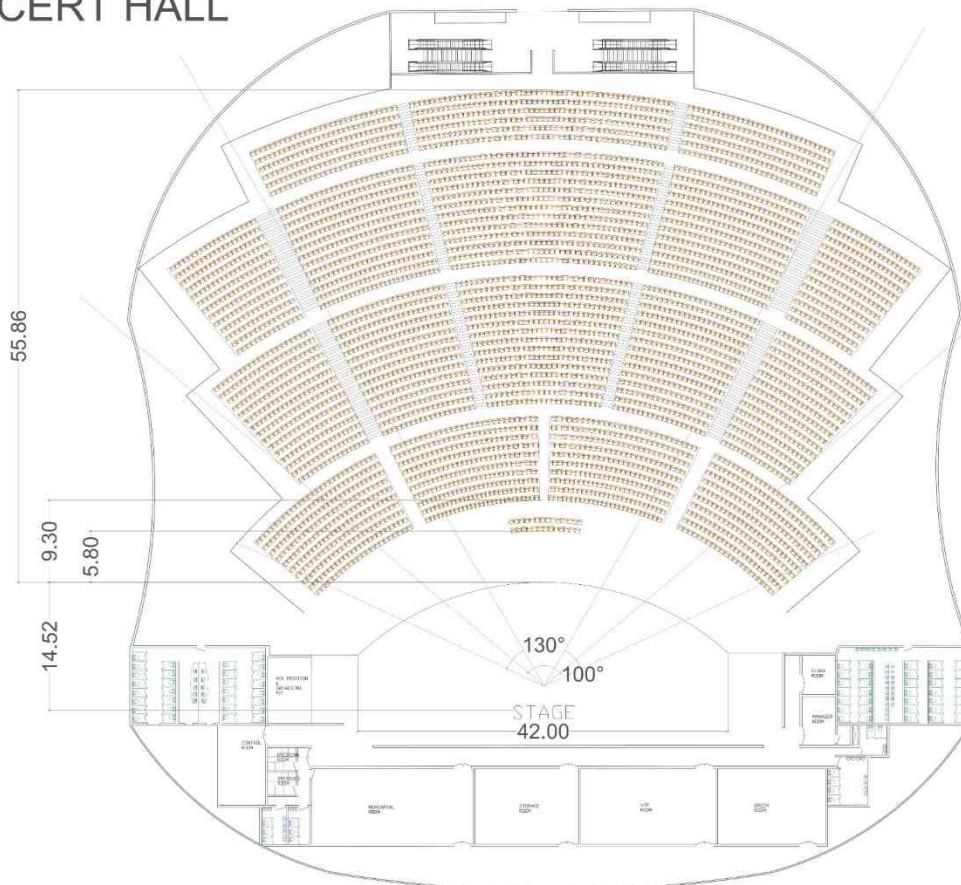


GROUND FLOOR PLAN

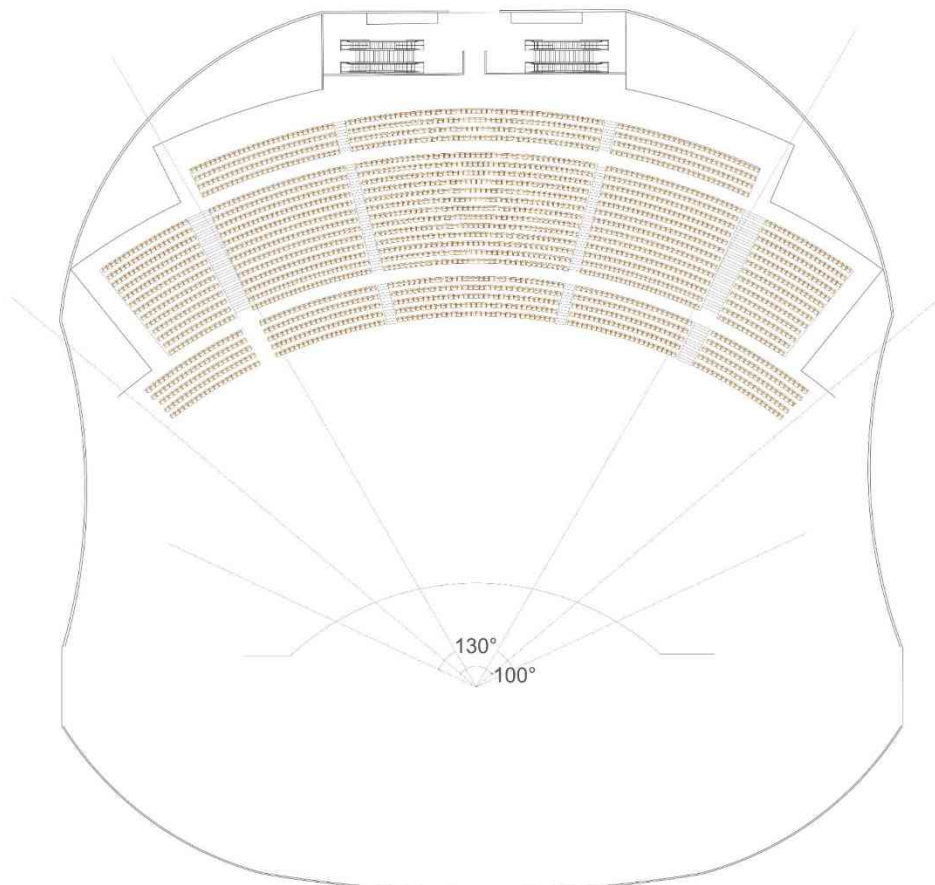


FIRST FLOOR PLAN

INTERPRETATION CENTER - ARSENAL MEMORIAL PARK , ARGENTINA

CONCERT HALL

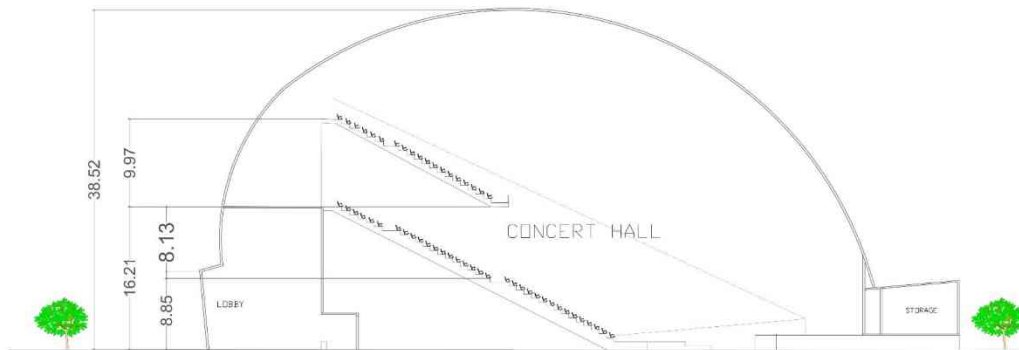


SECTION AA'

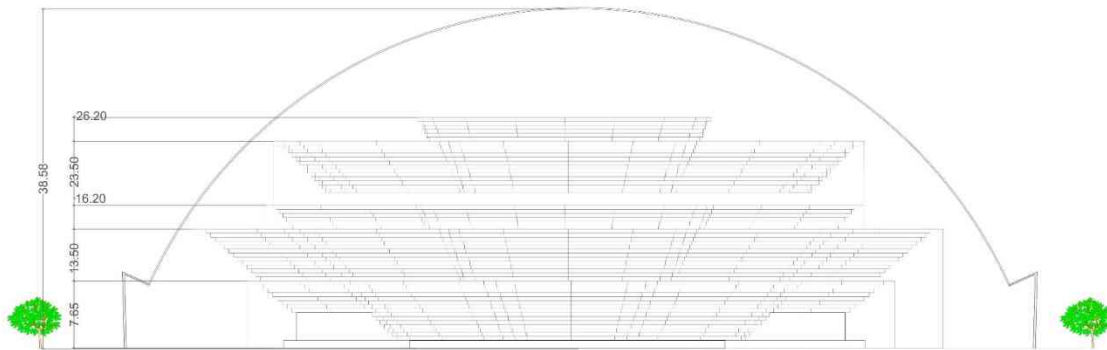

SECTION BB'



EXTERIOR VIEWS

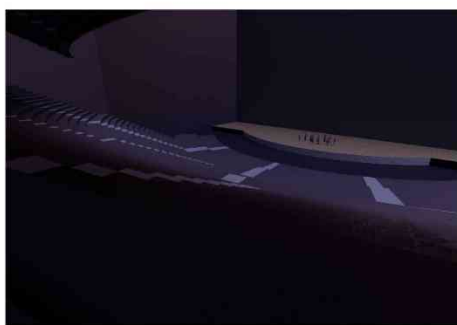

INTERIOR VIEWS