
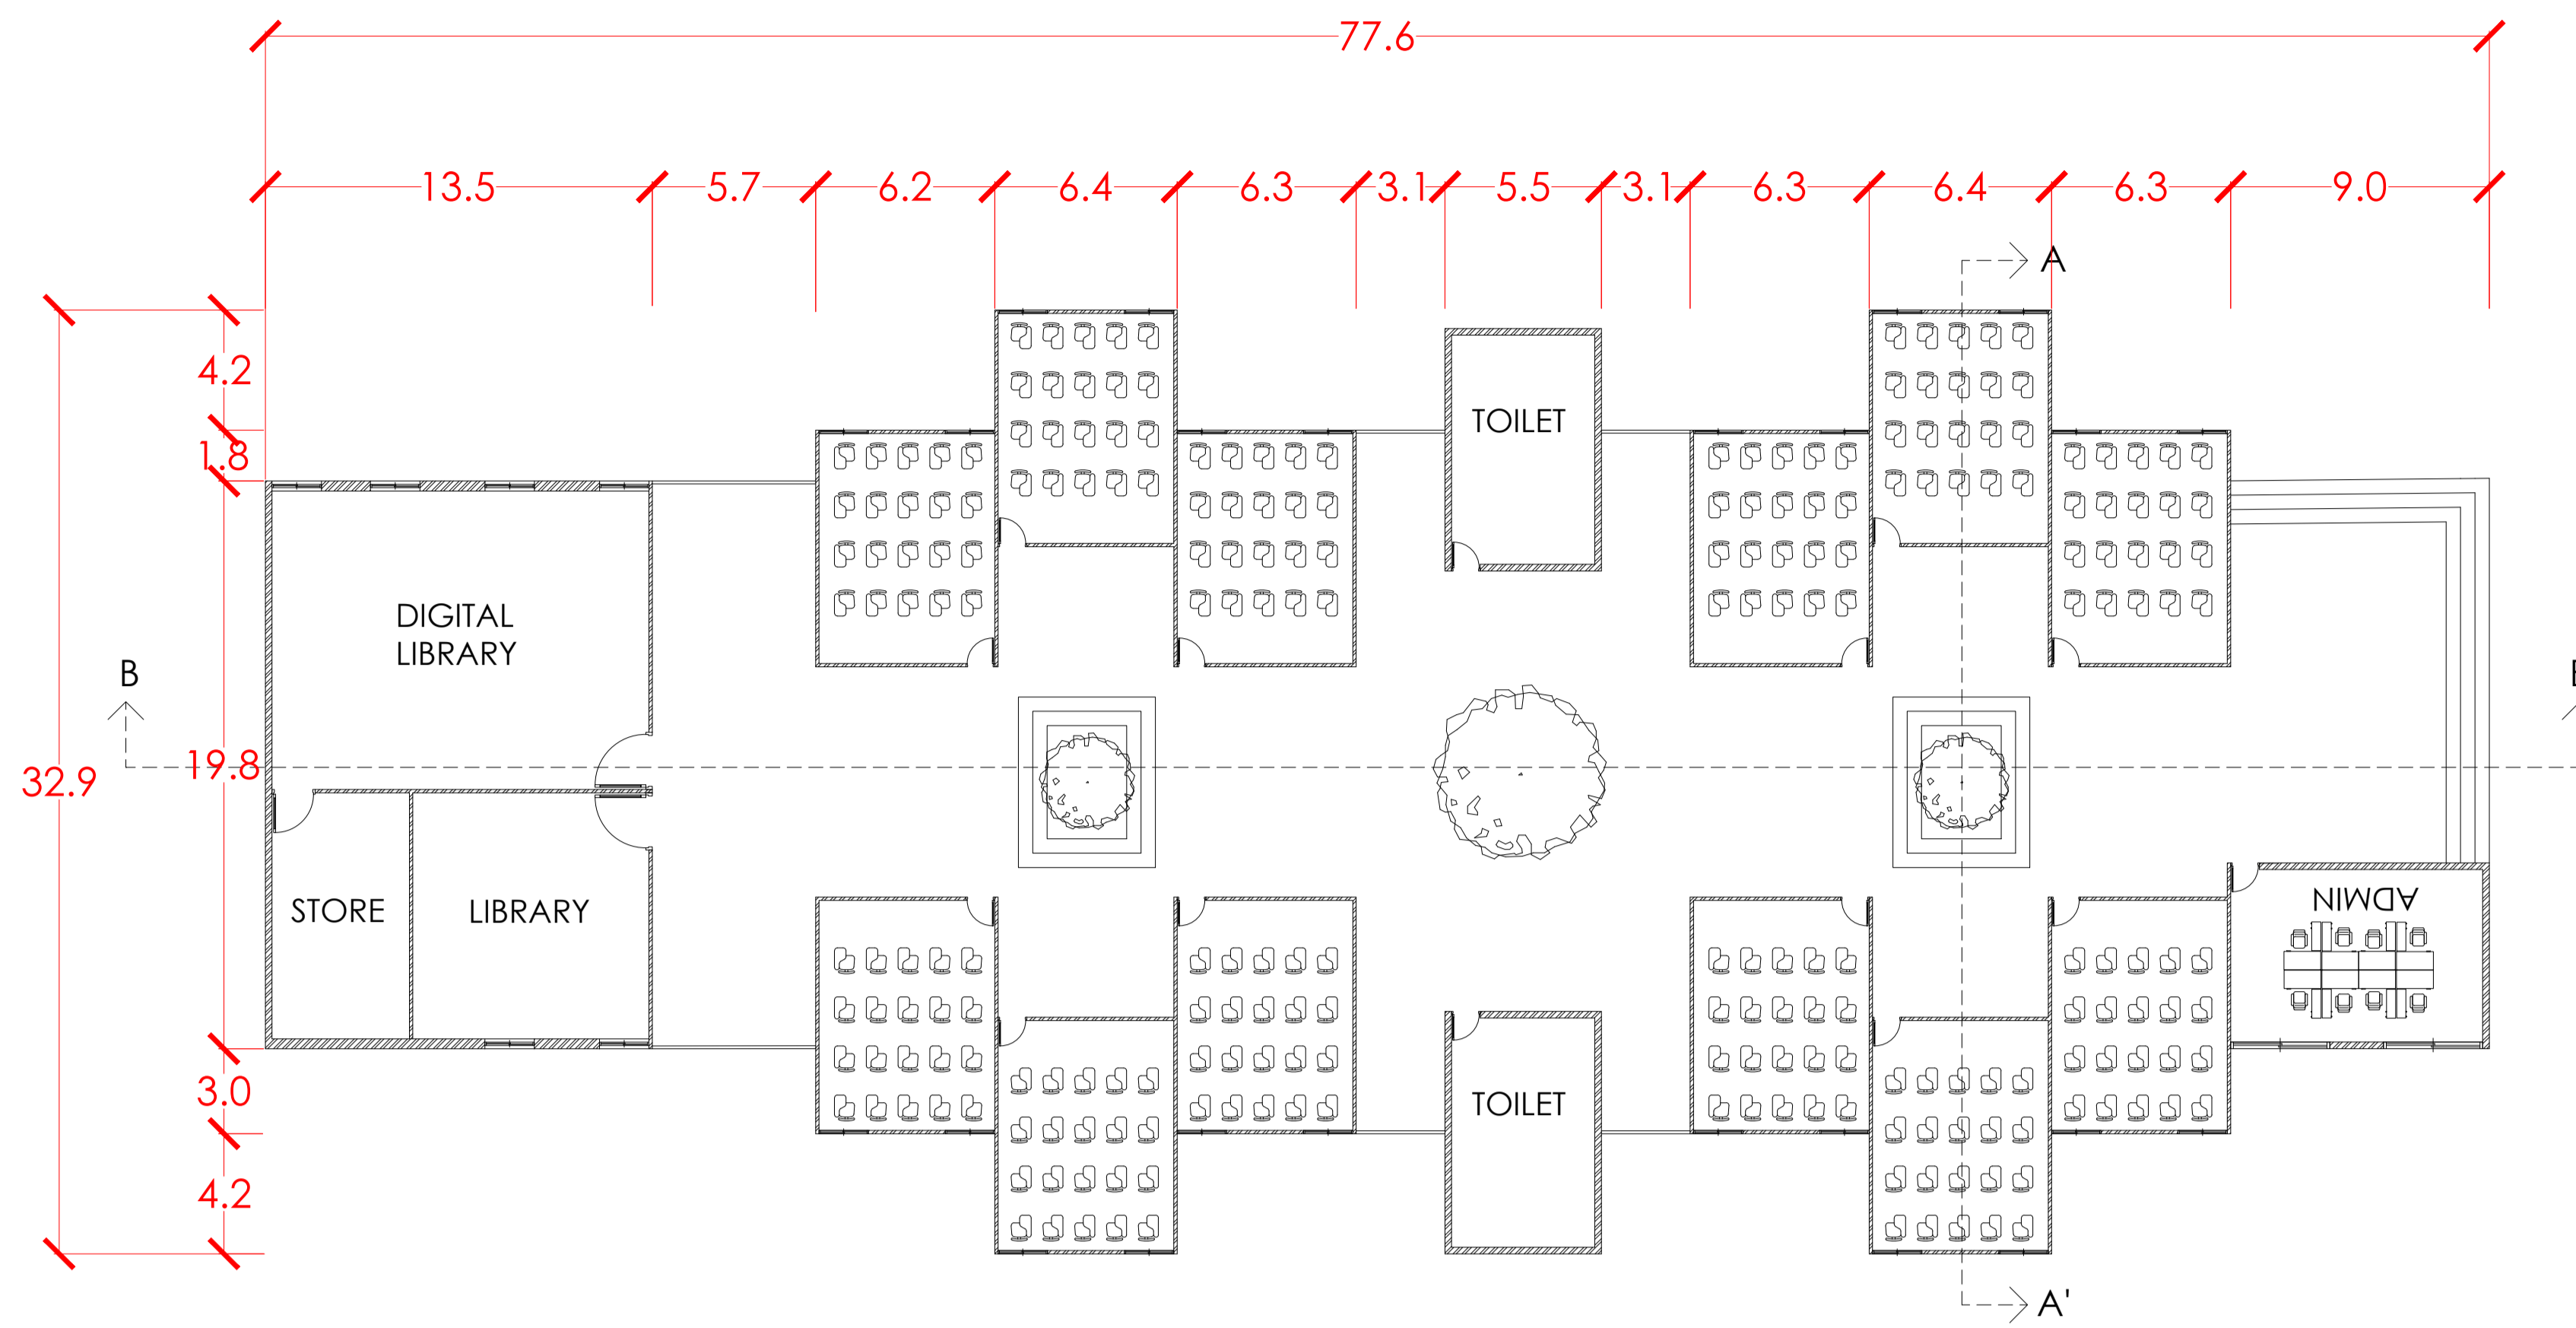




INTERPRETATION CENTRE-SITE PLAN (1:2000)

KEY PLAN

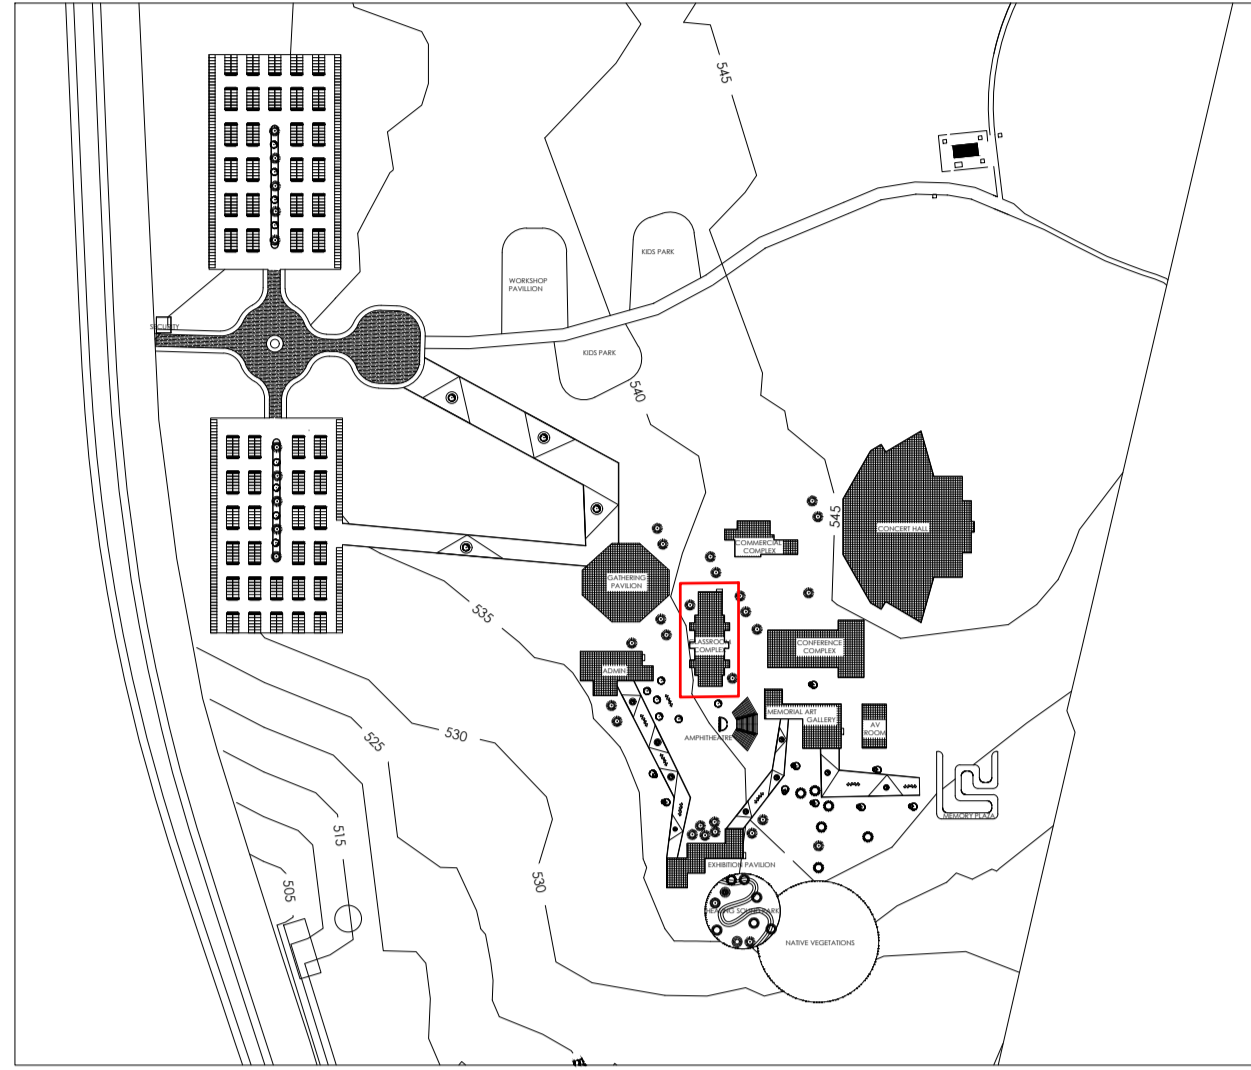

AREA STATEMENT

| DESCRIPTION | AREA |
|-----------------|-----------------|
| CLASSROOMS | 576 SQM |
| TOILETS | 80 SQM |
| DIGITAL LIBRARY | 134 SQM |
| LIBRARY | 68 SQM |
| STORAGE | 40 SQM |
| ADMIN | 11 SQM |
| CIRCULATION | 830 SQM |
| TOTAL | 1739 SQM |

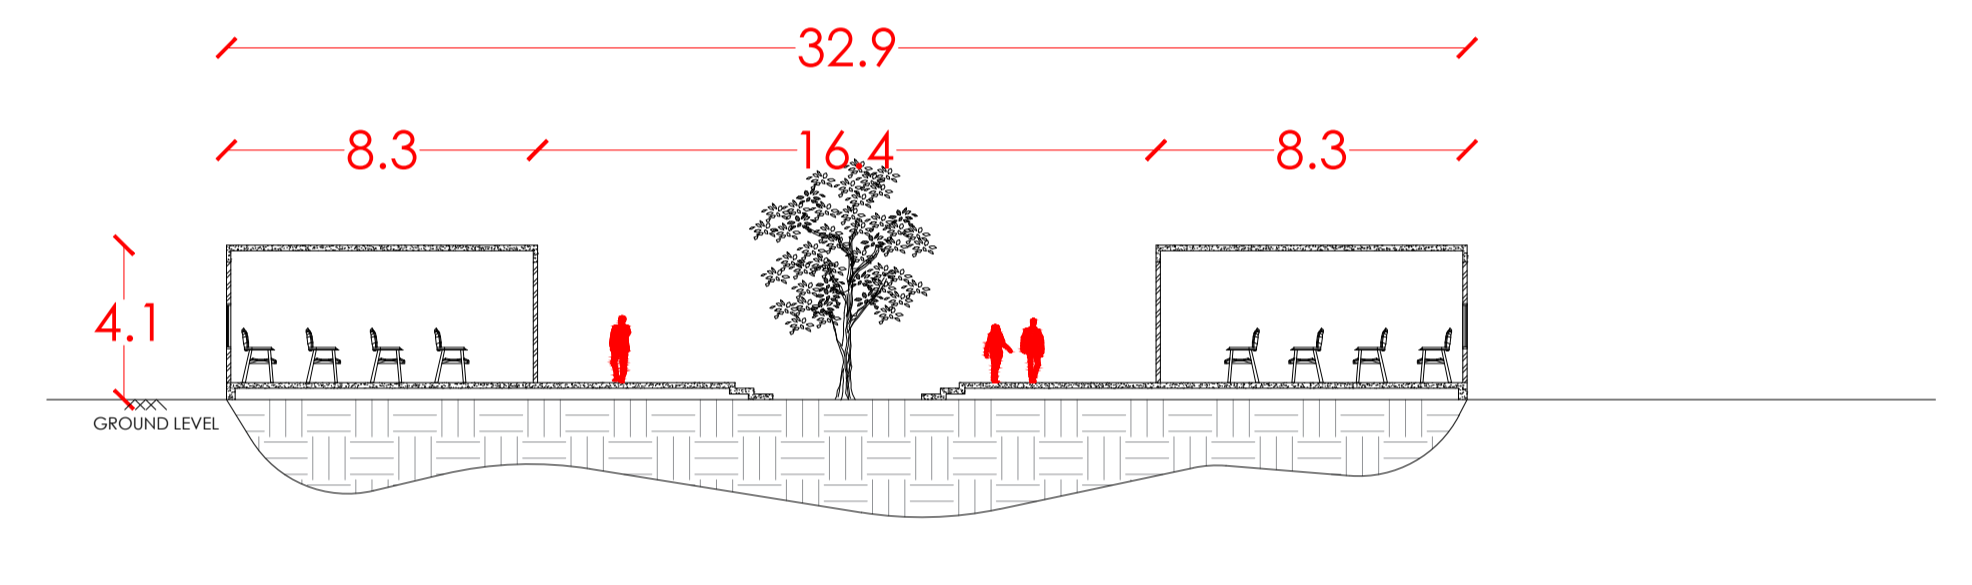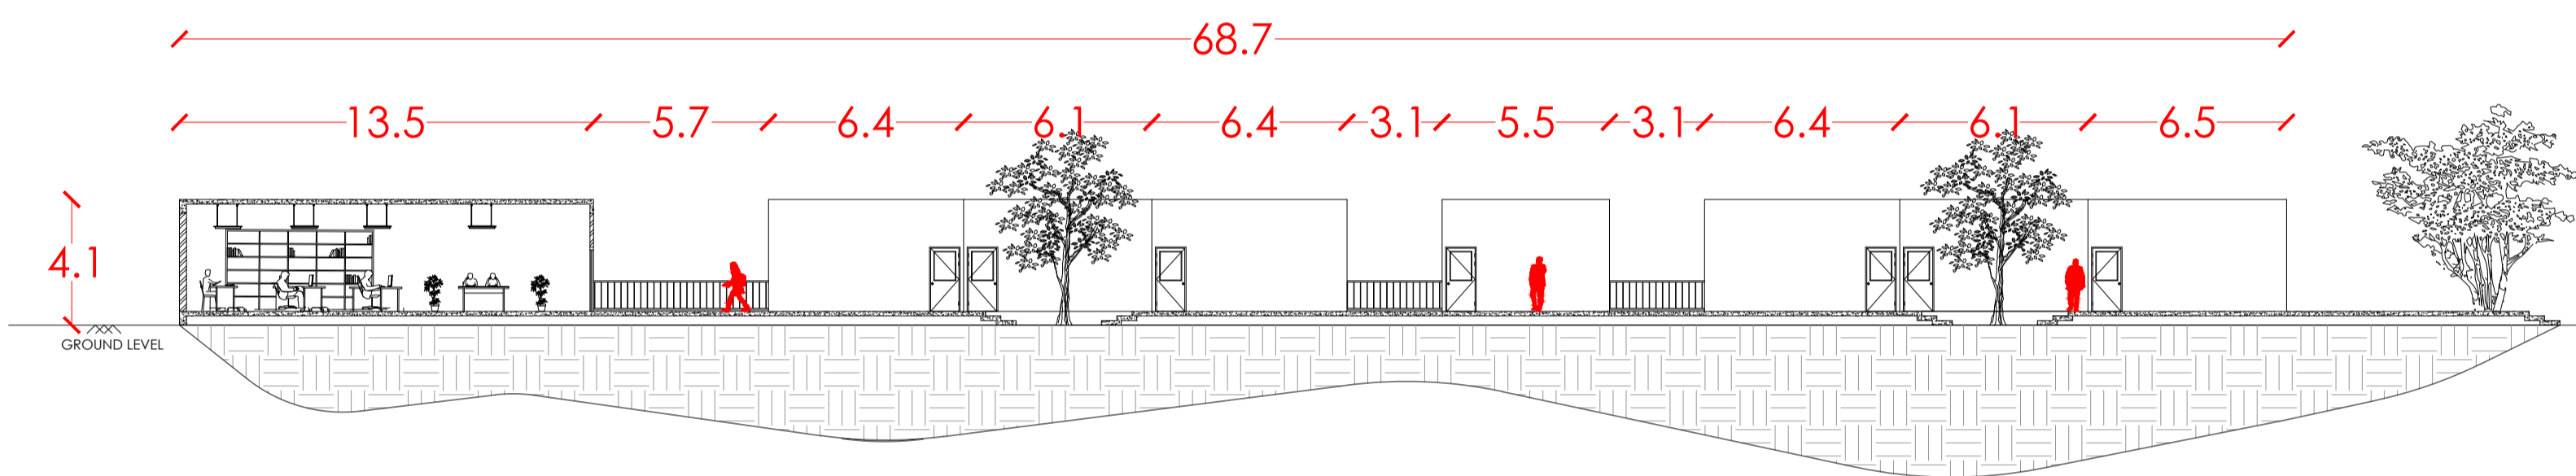

CORRIDOR




CORRIDOR





CLASSROOM



CLASSROOM

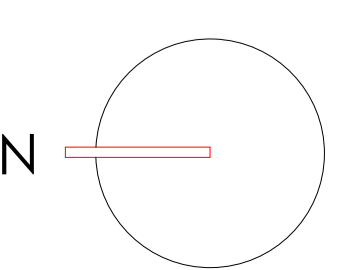


KEY PLAN

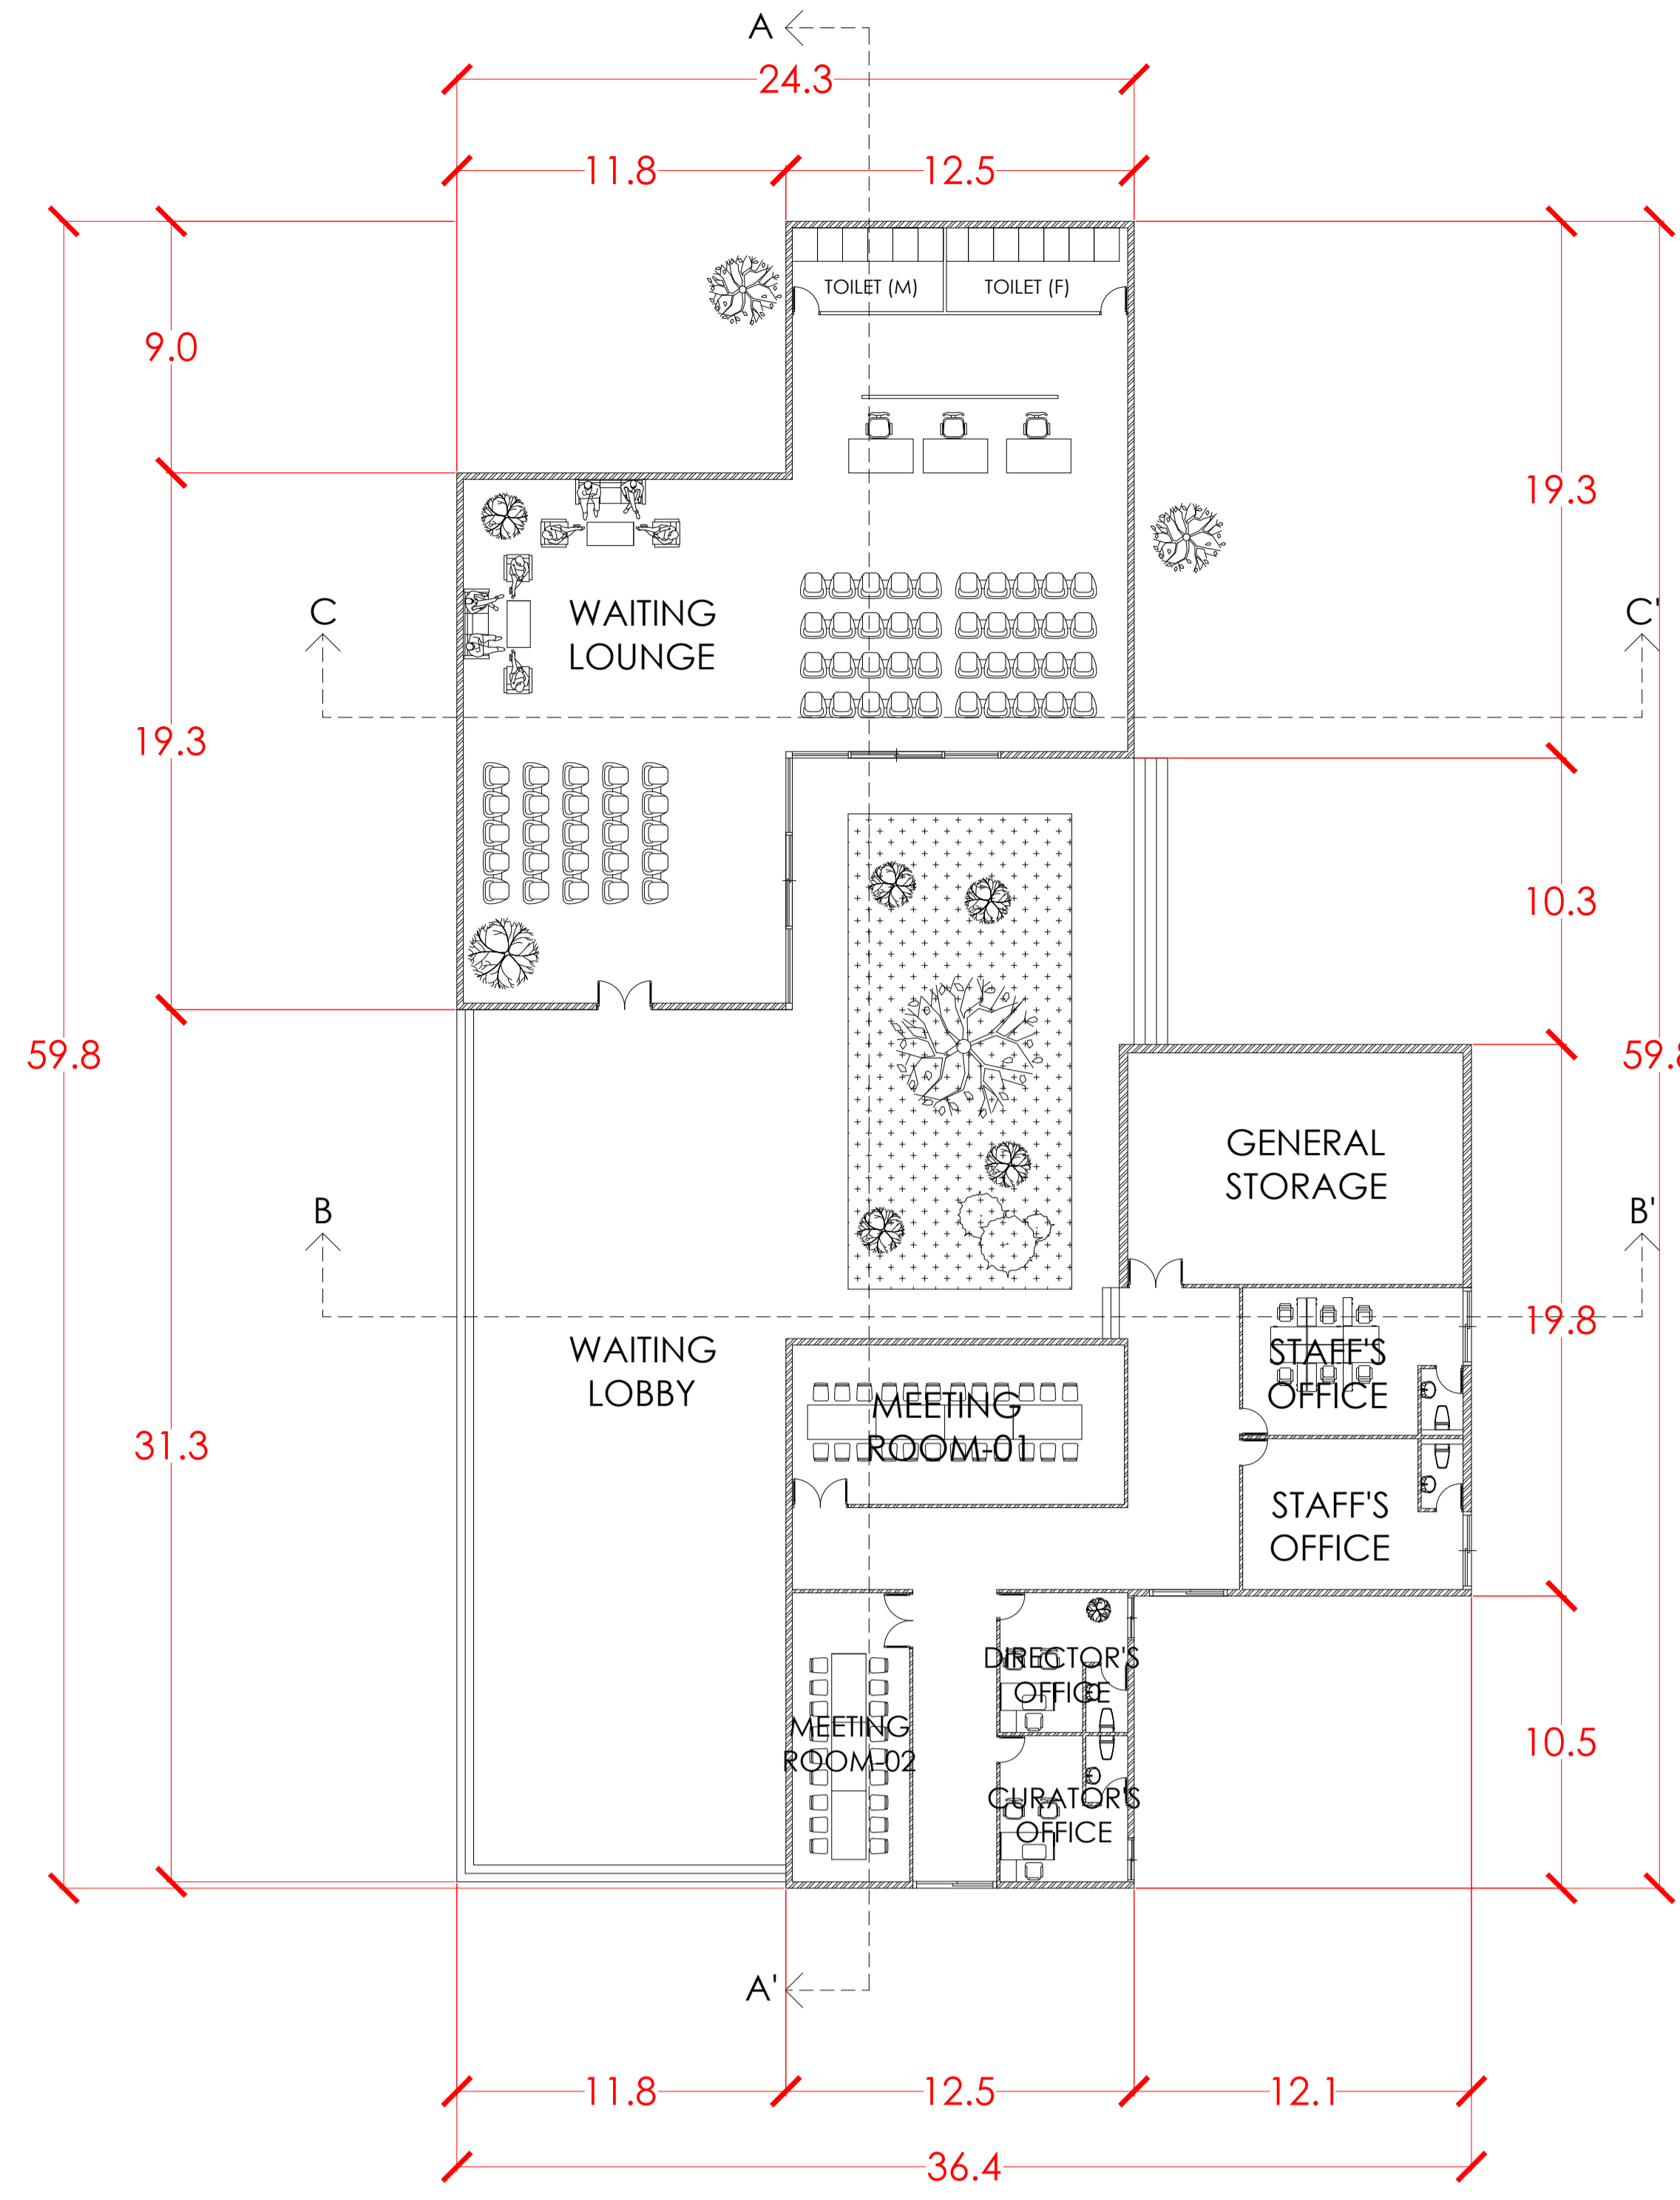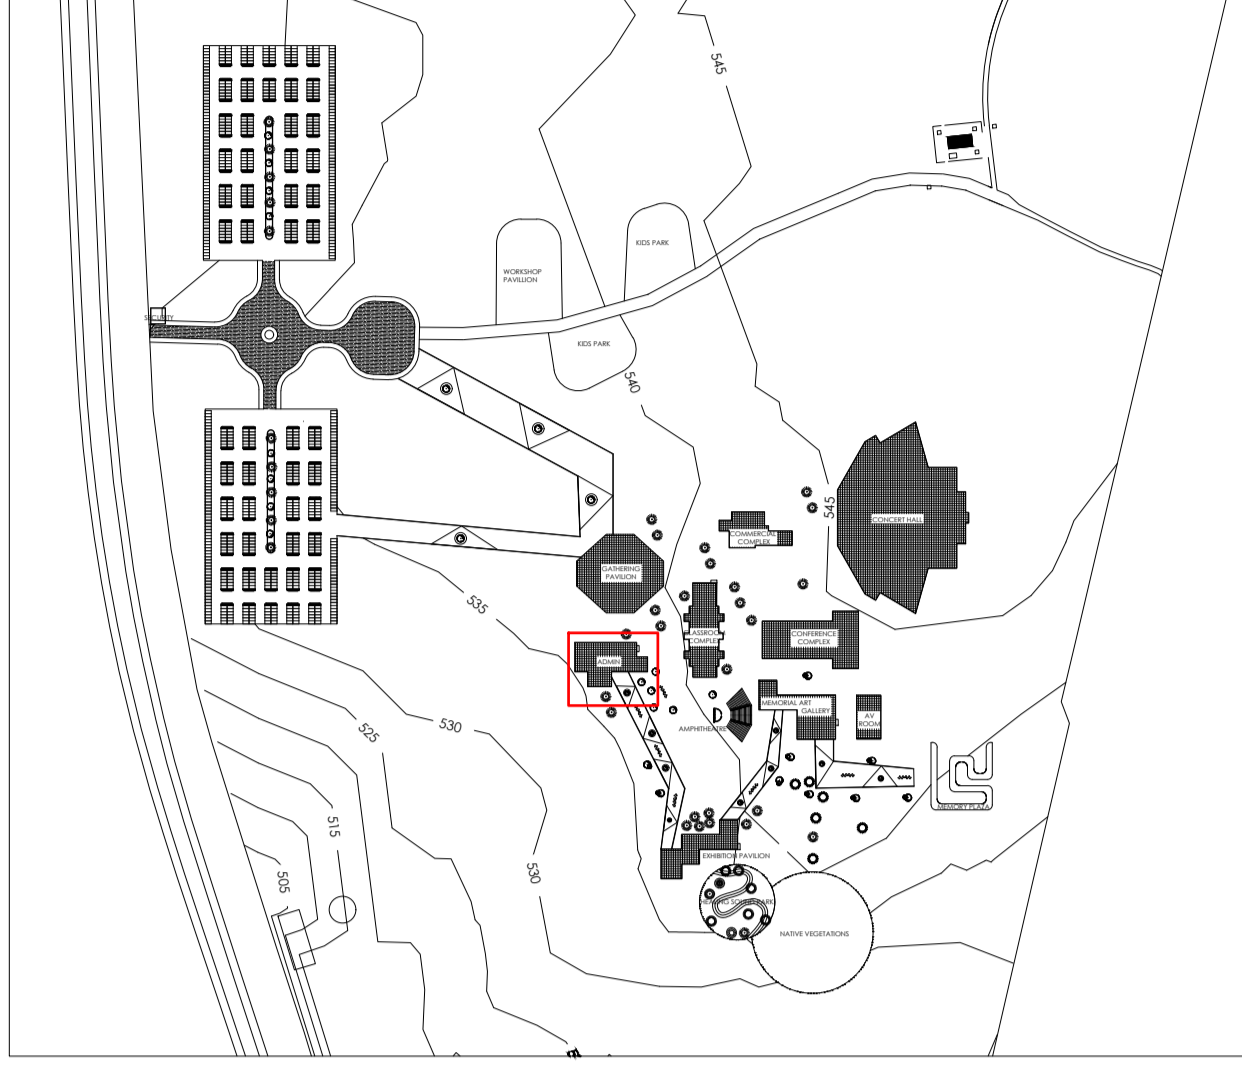


AREA STATEMENT


| DESCRIPTION | AREA |
|-------------------|-----------------|
| TOILET | 36 SQM |
| WAITING LOUNGE | 371 SQM |
| MEETING ROOM-01 | 68 SQM |
| MEETING ROOM-02 | 43 SQM |
| DIRECTOR'S OFFICE | 22 SQM |
| CURATOR'S OFFICE | 22 SQM |
| STAFF'S OFFICE | 85 SQM |
| GENERAL STORAGE | 100 SQM |
| CIRCULATION | 623 SQM |
| TOTAL | 1370 SQM |

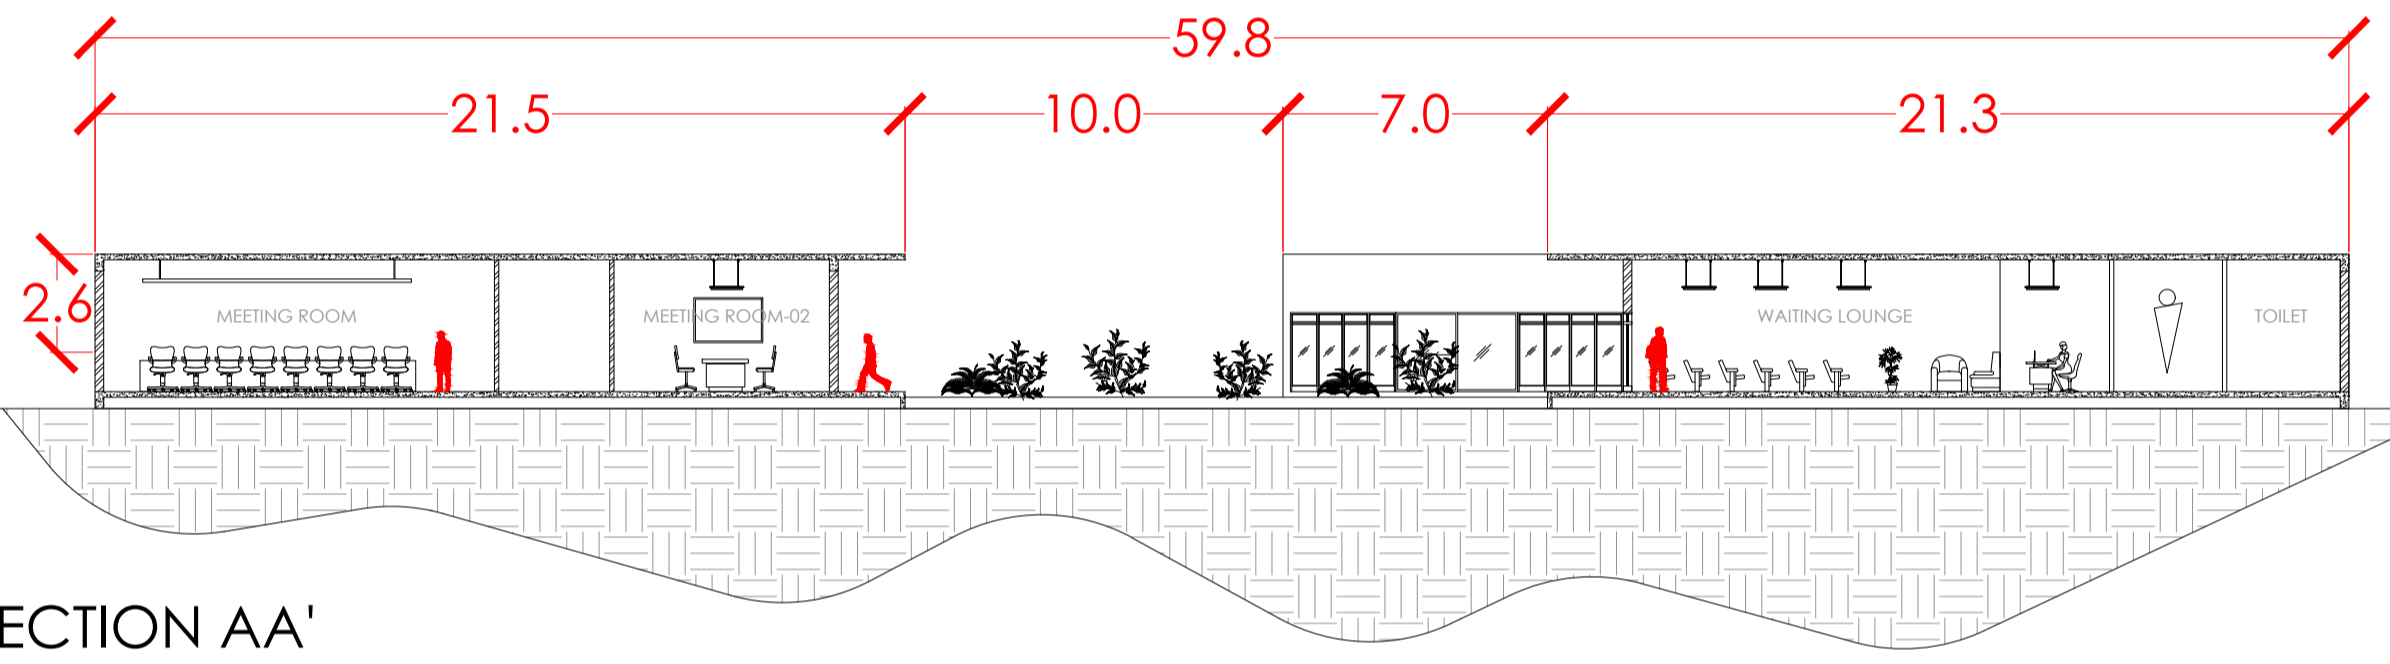

SECTION AA'

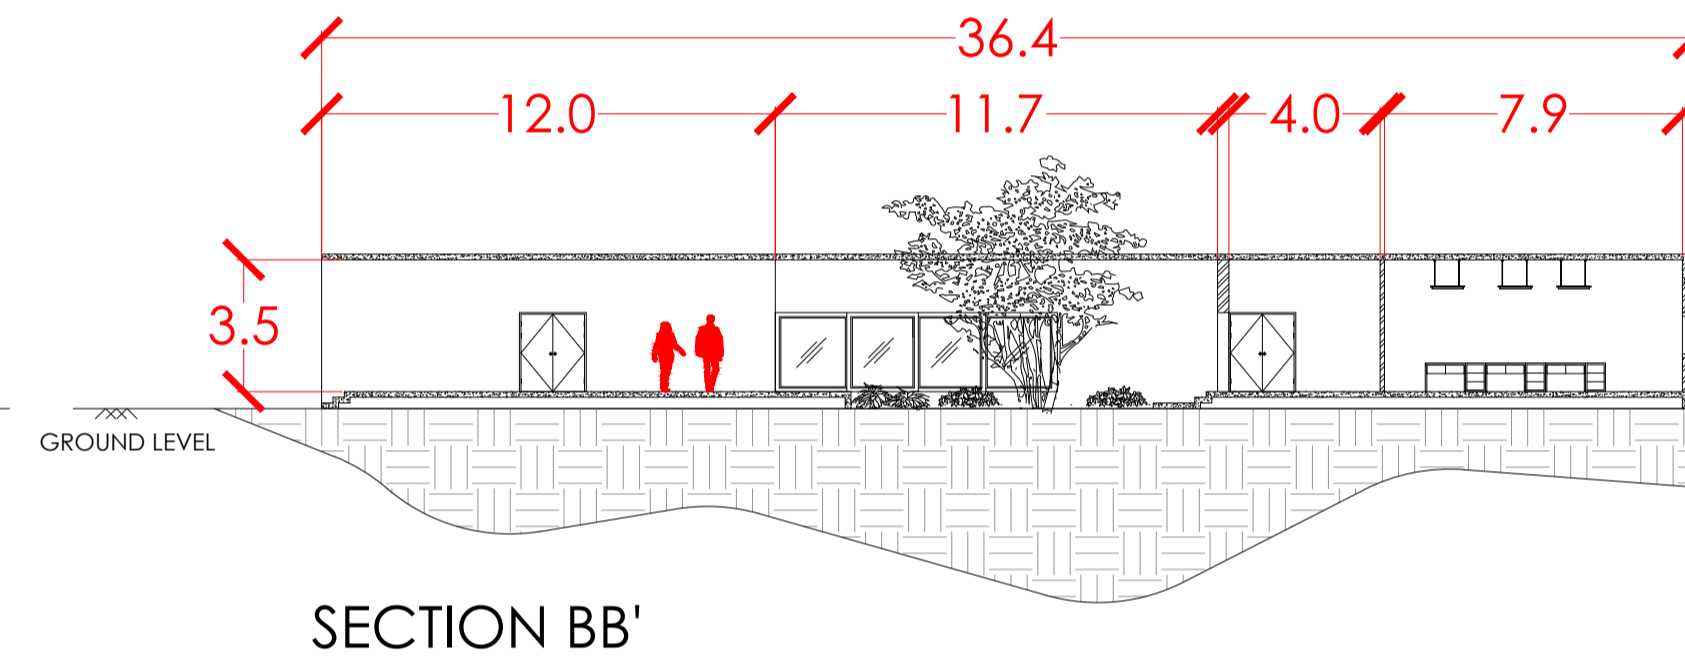

SECTION BB'

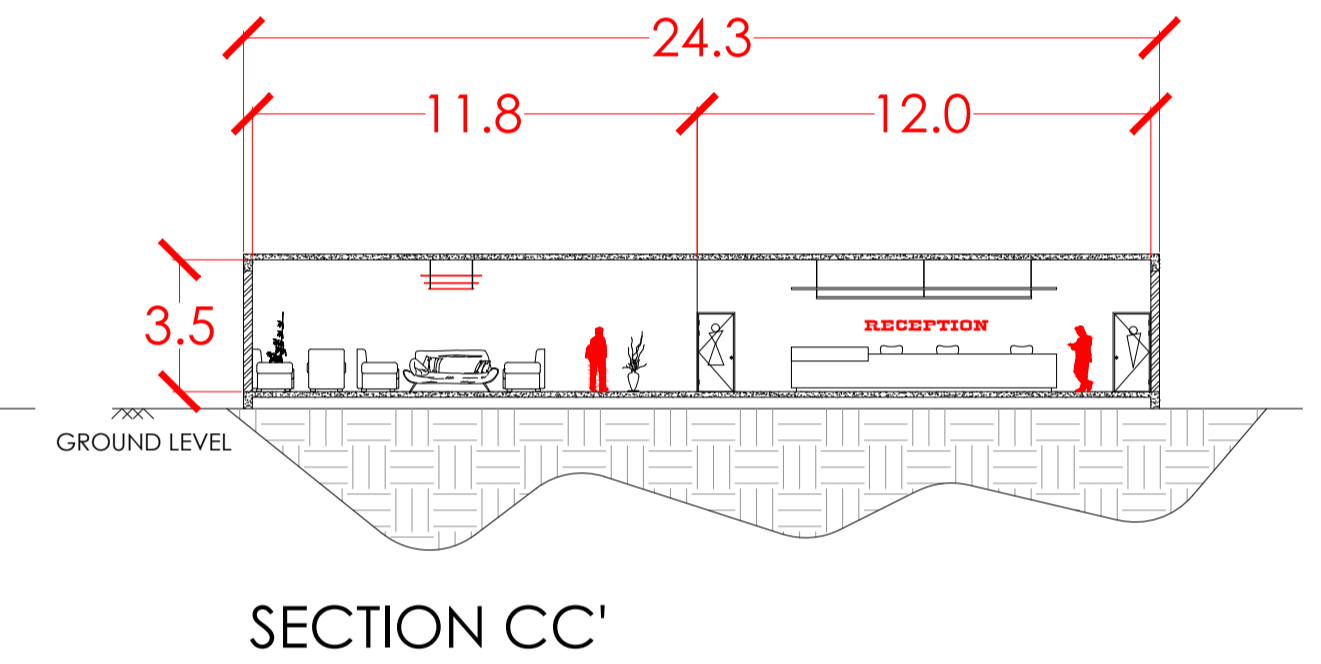

SECTION CC'




RECEPTION




ENTRANCE





WAITING LOUNGE

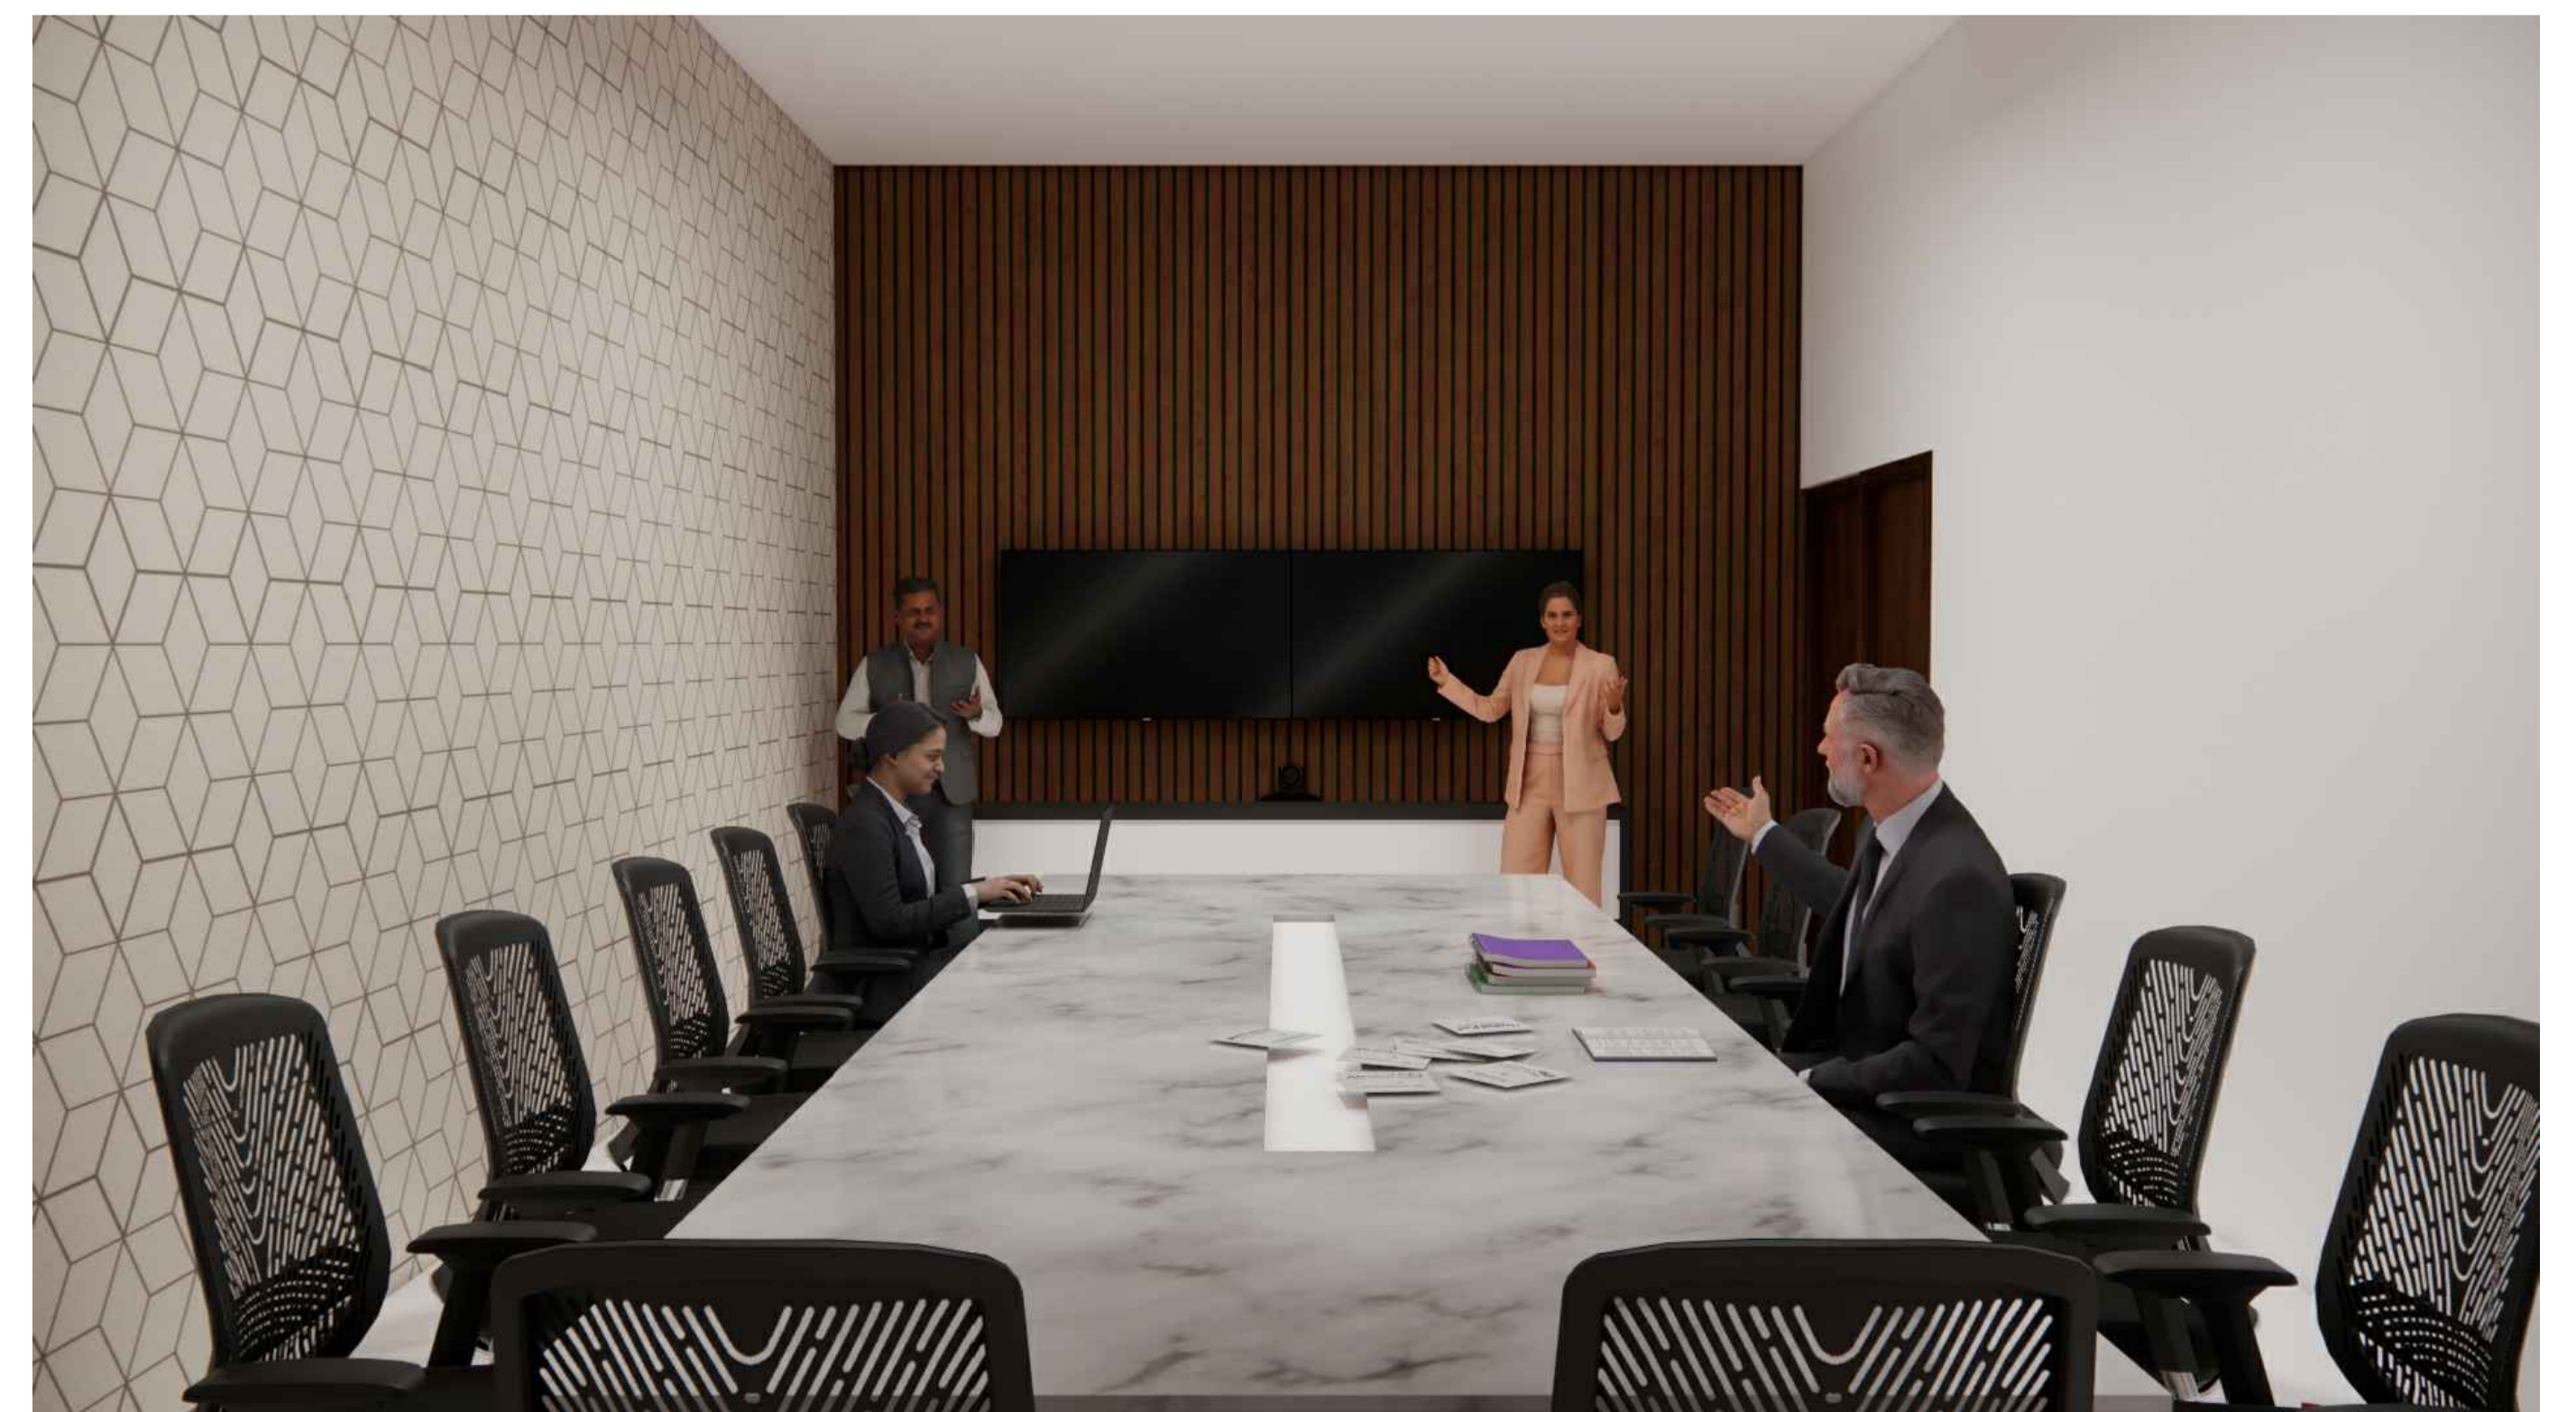

MEETING ROOM



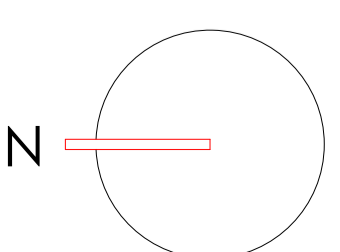


KEY PLAN

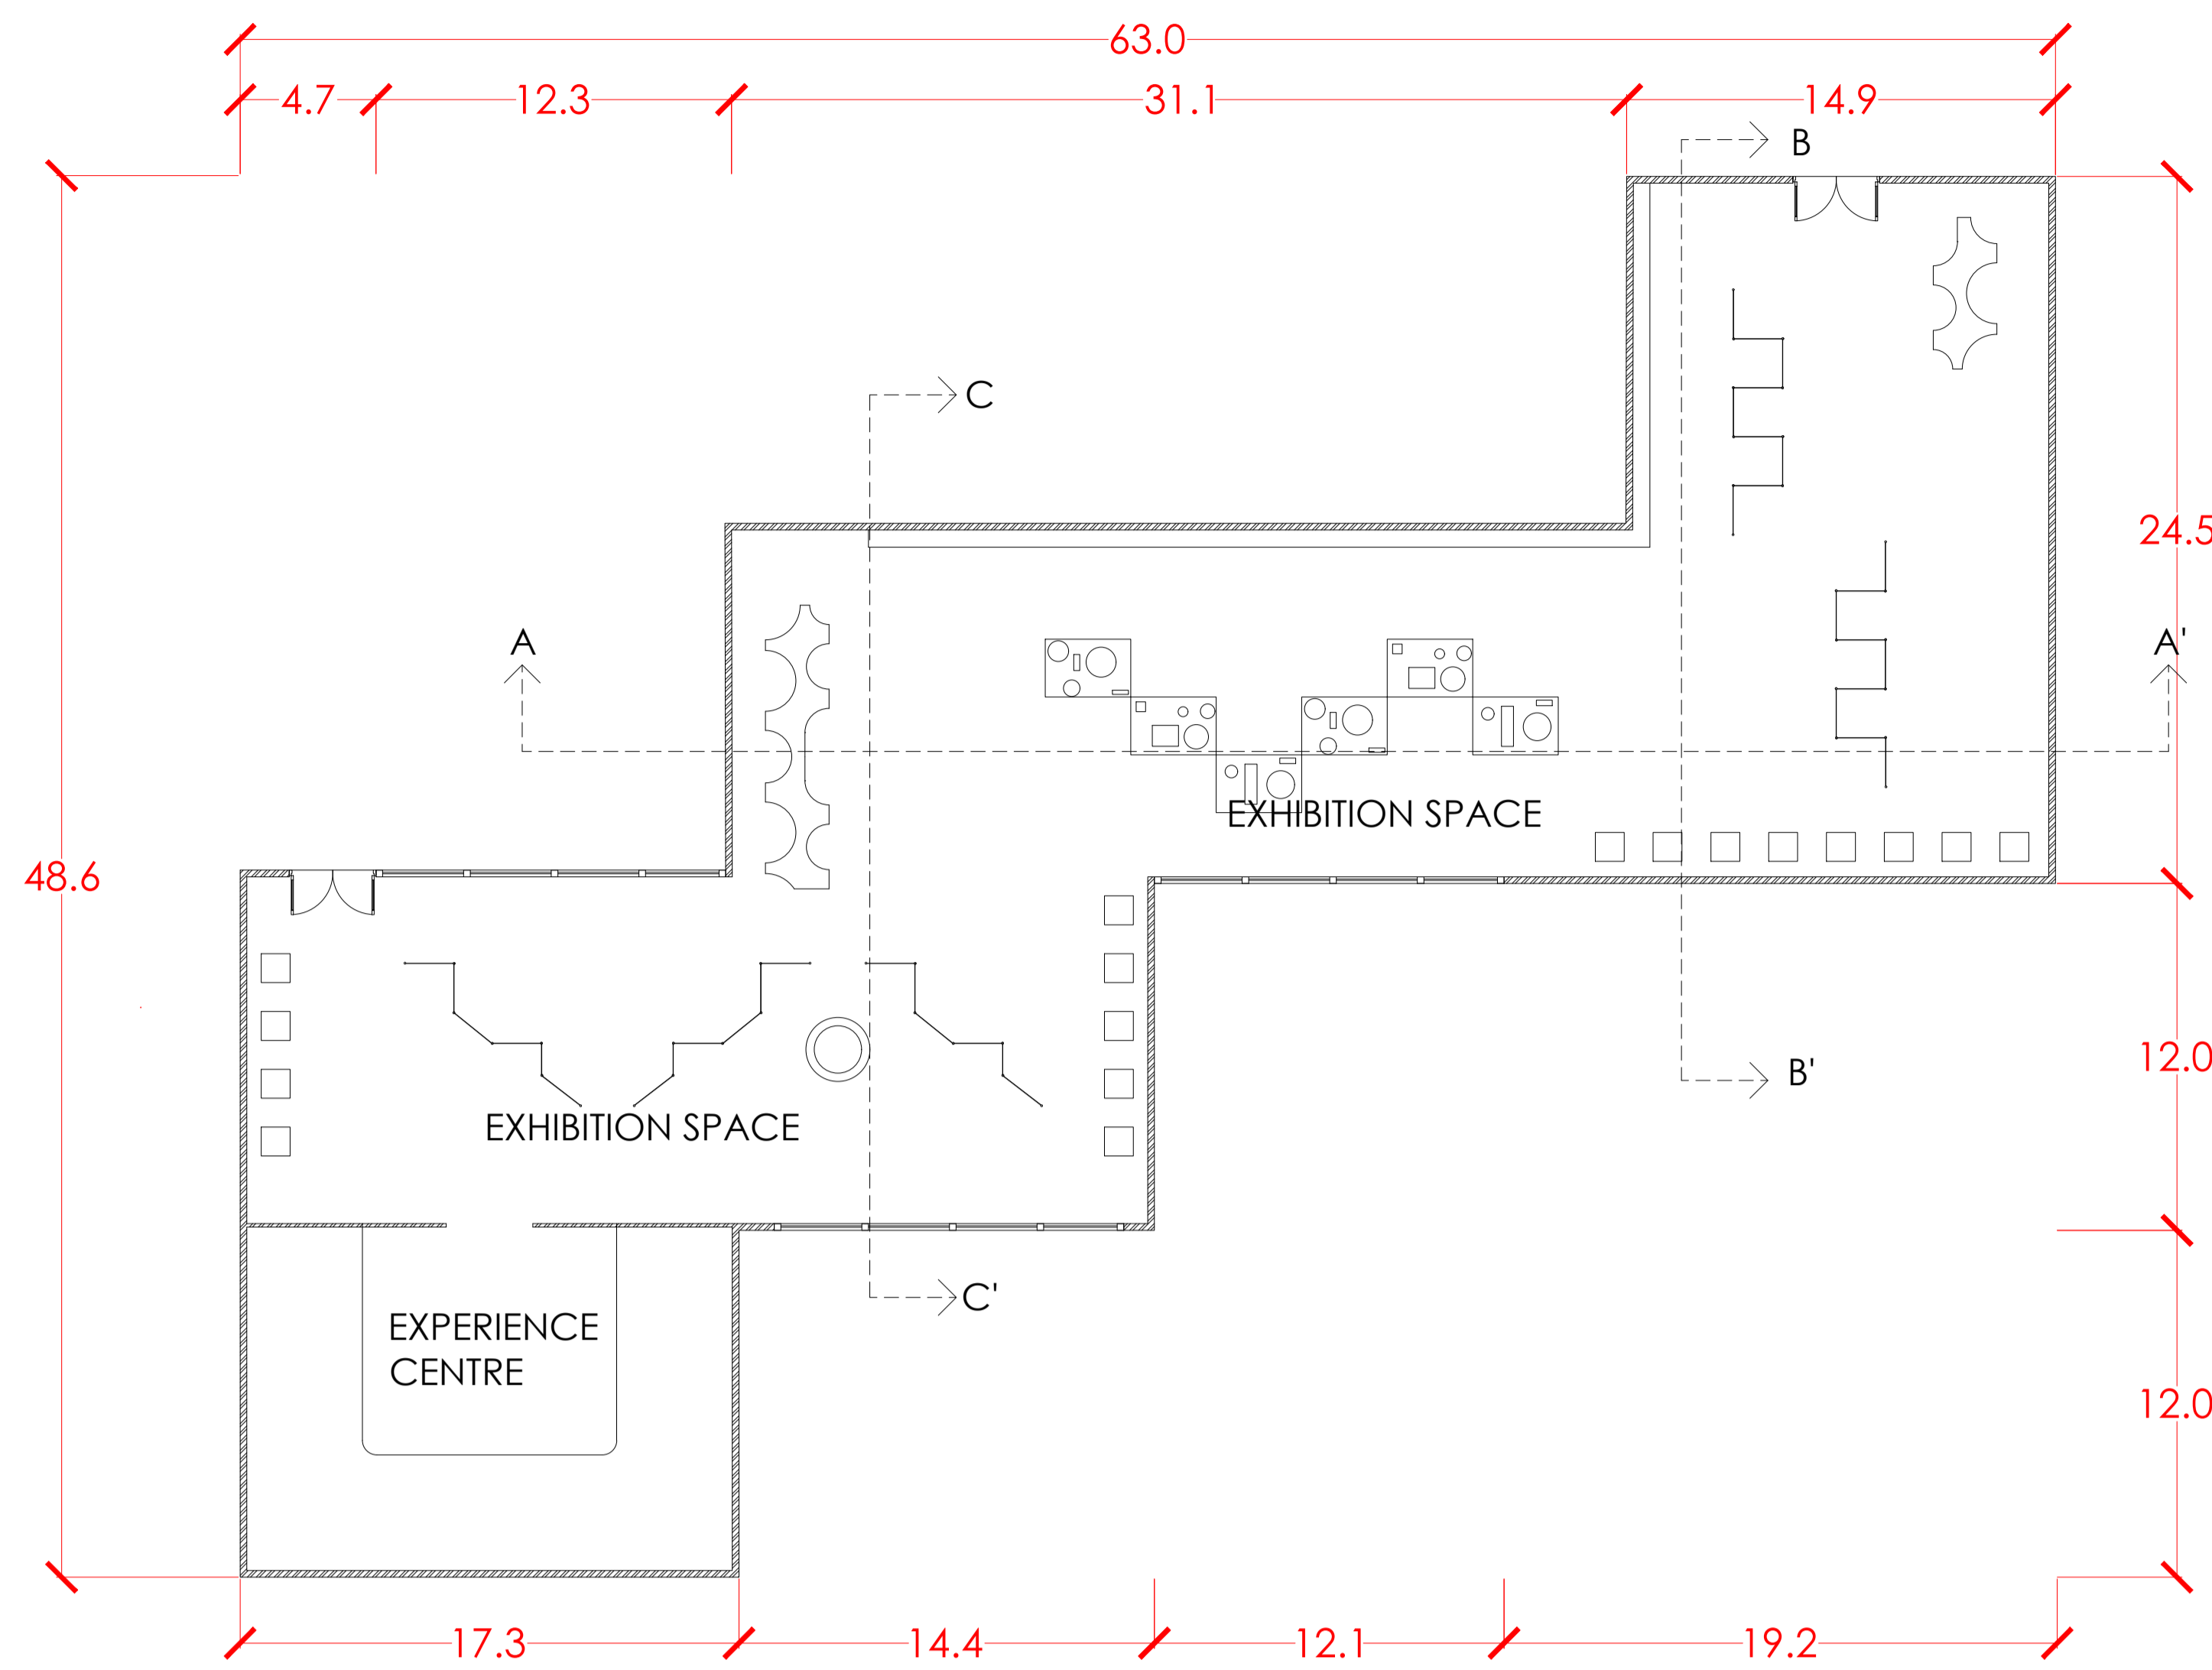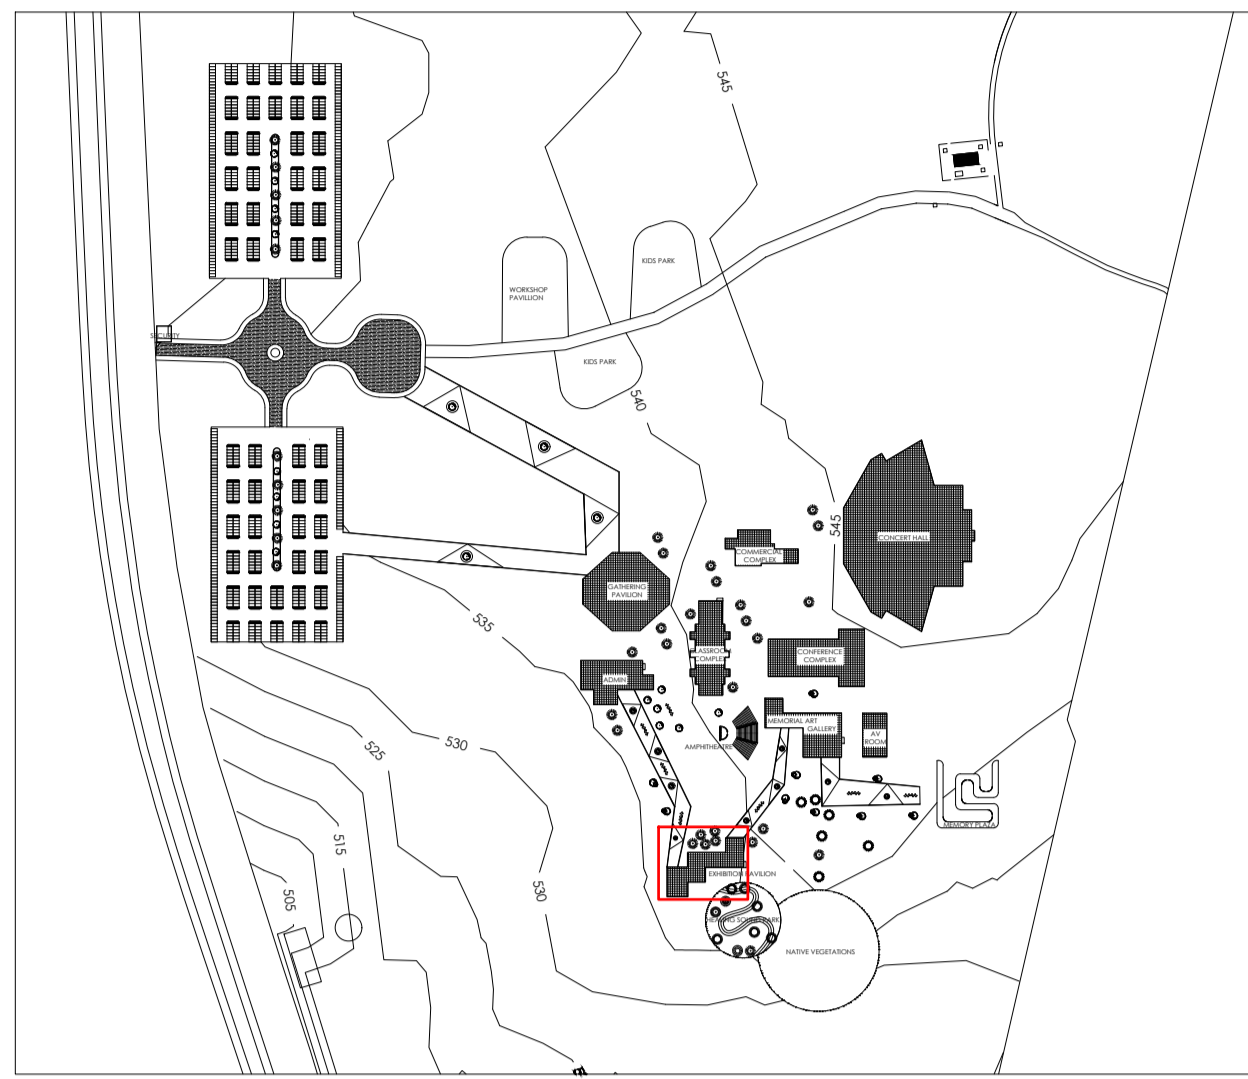

AREA STATEMENT


| DESCRIPTION | AREA |
|-------------------|-----------------|
| EXPERIENCE CENTRE | 200 SQM |
| EXHIBITION SPACE | 1154 SQM |
| TOTAL | 1354 SQM |

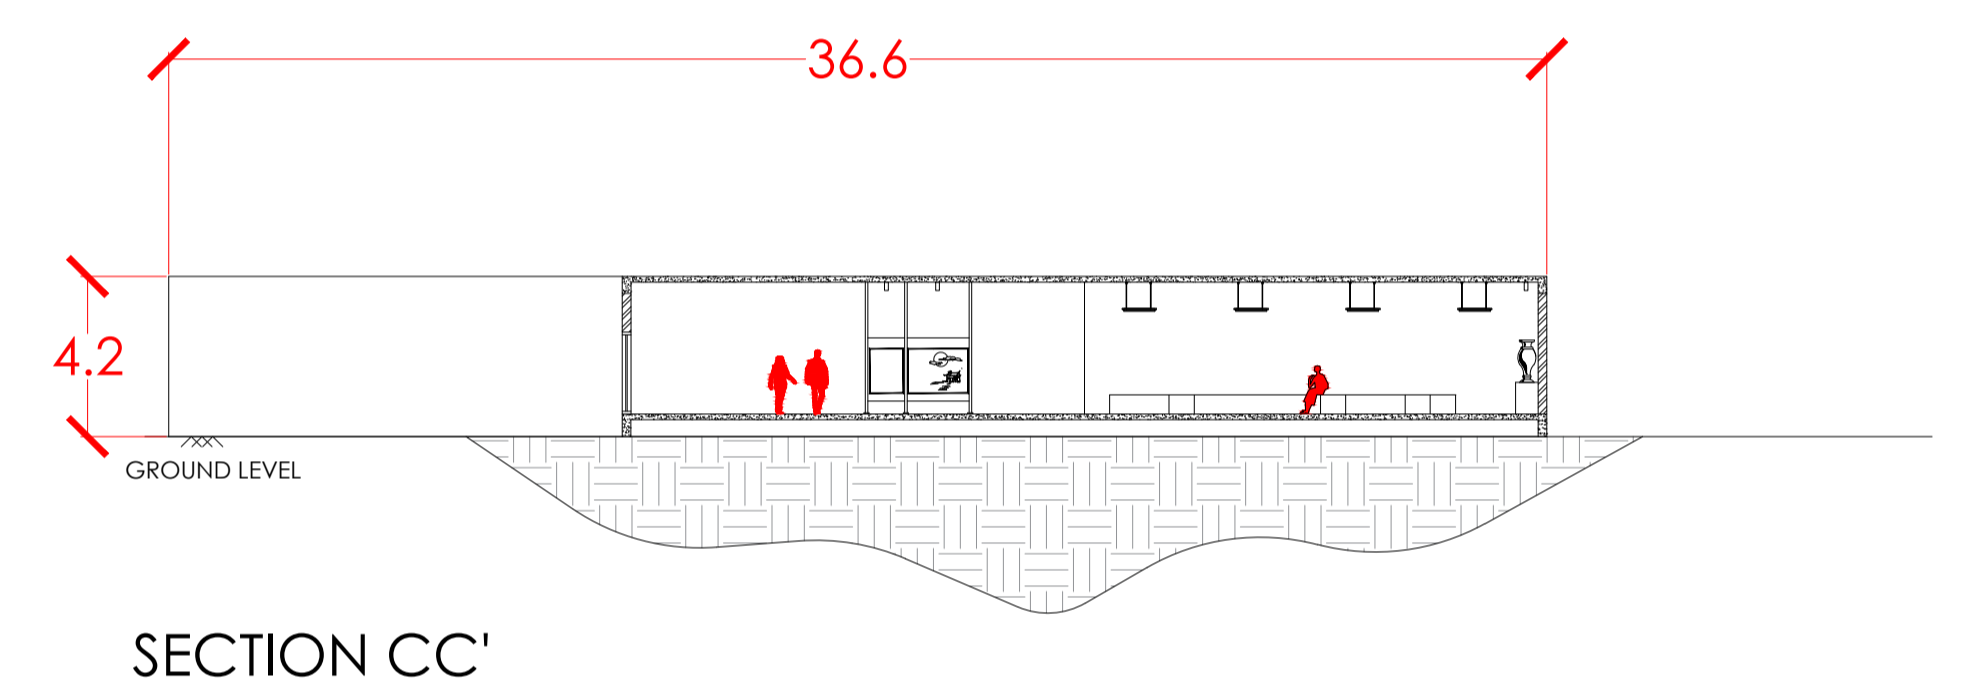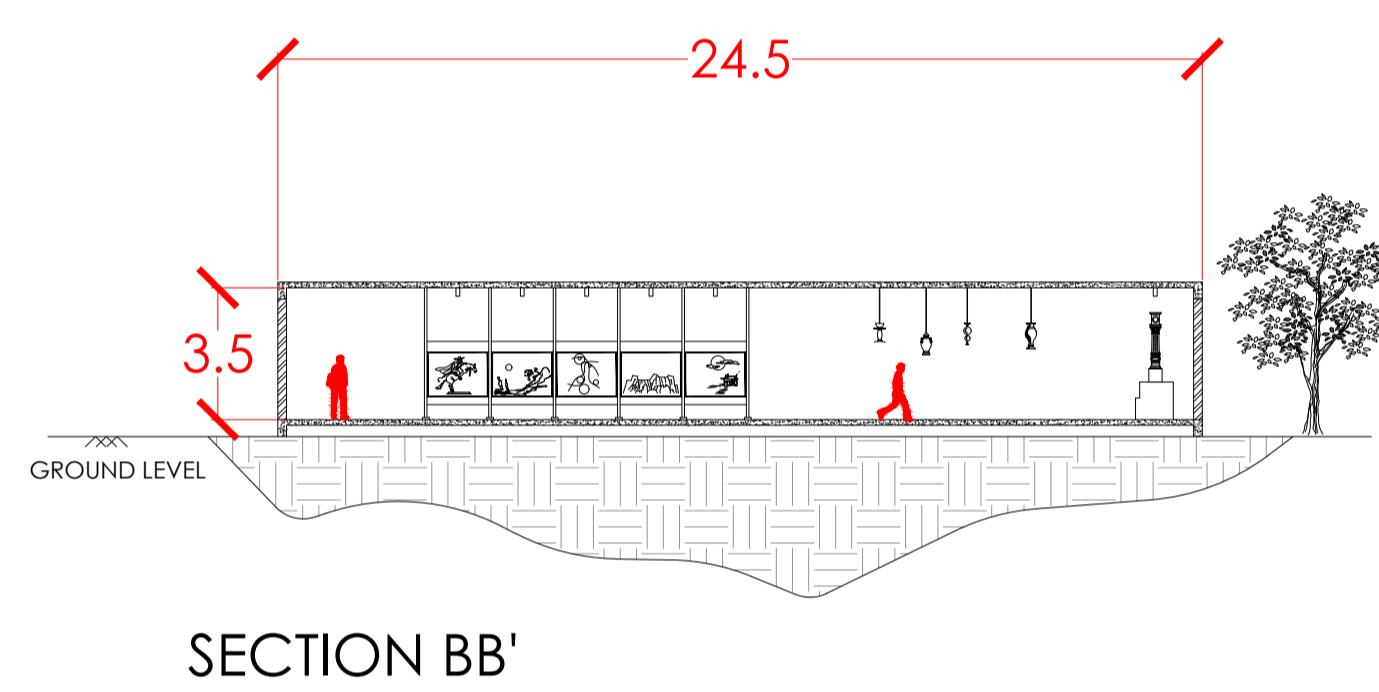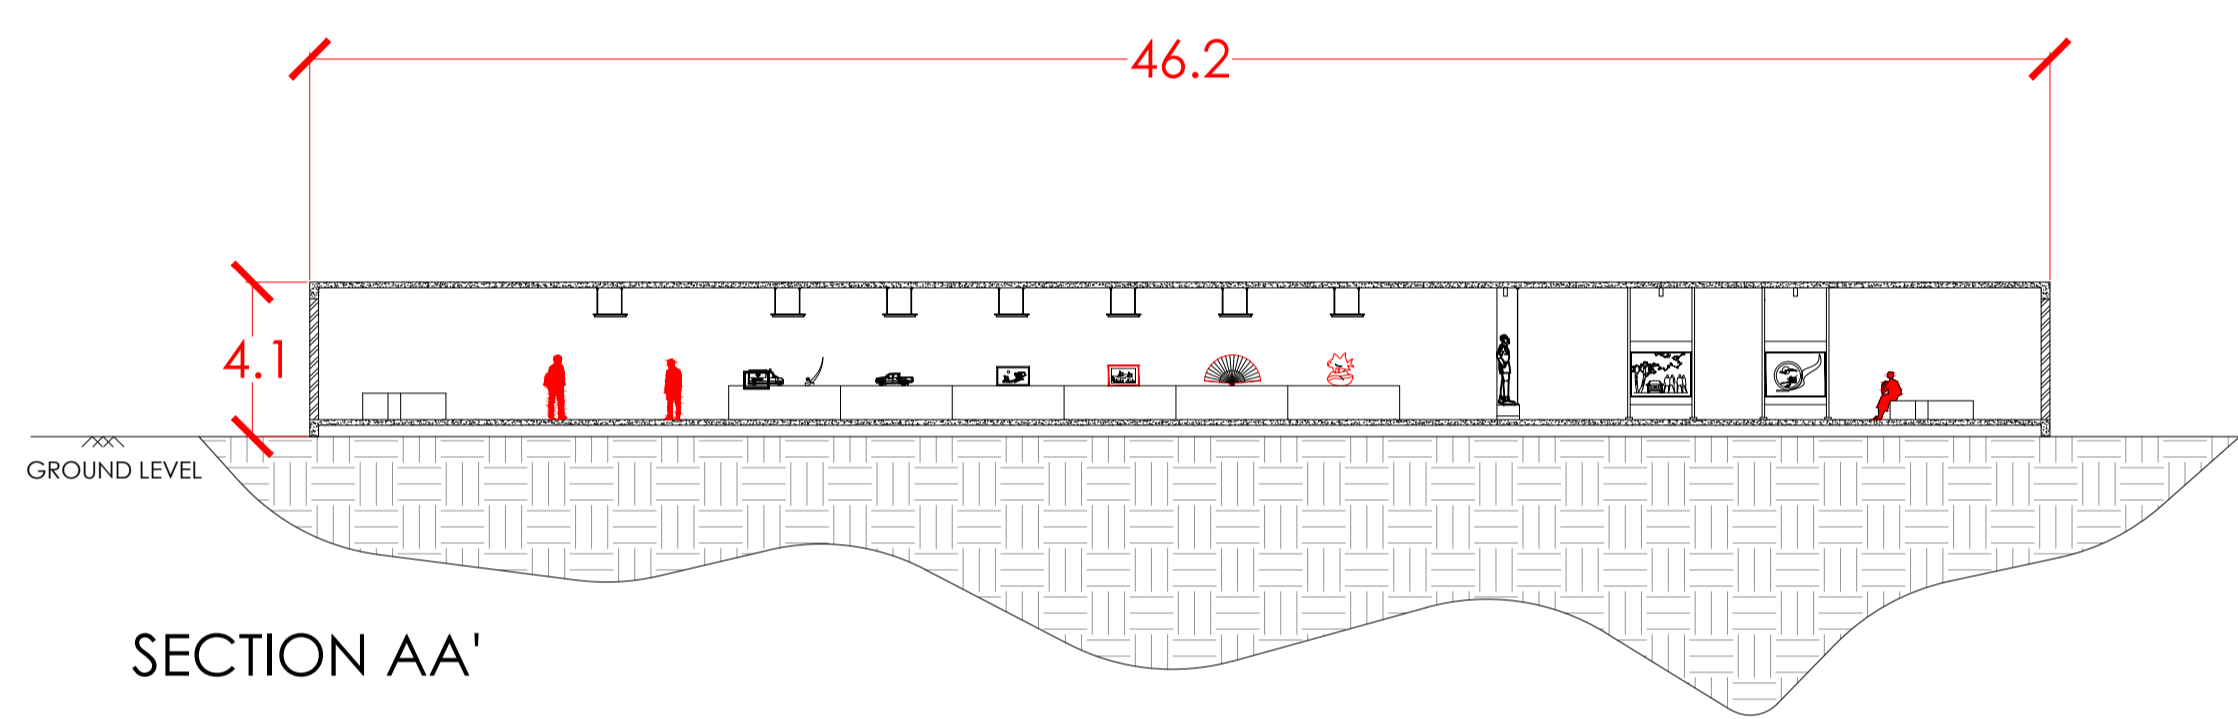

DISPLAY AREA FOR SCULPTURES




DISPLAY OF DESCRIPTIONS

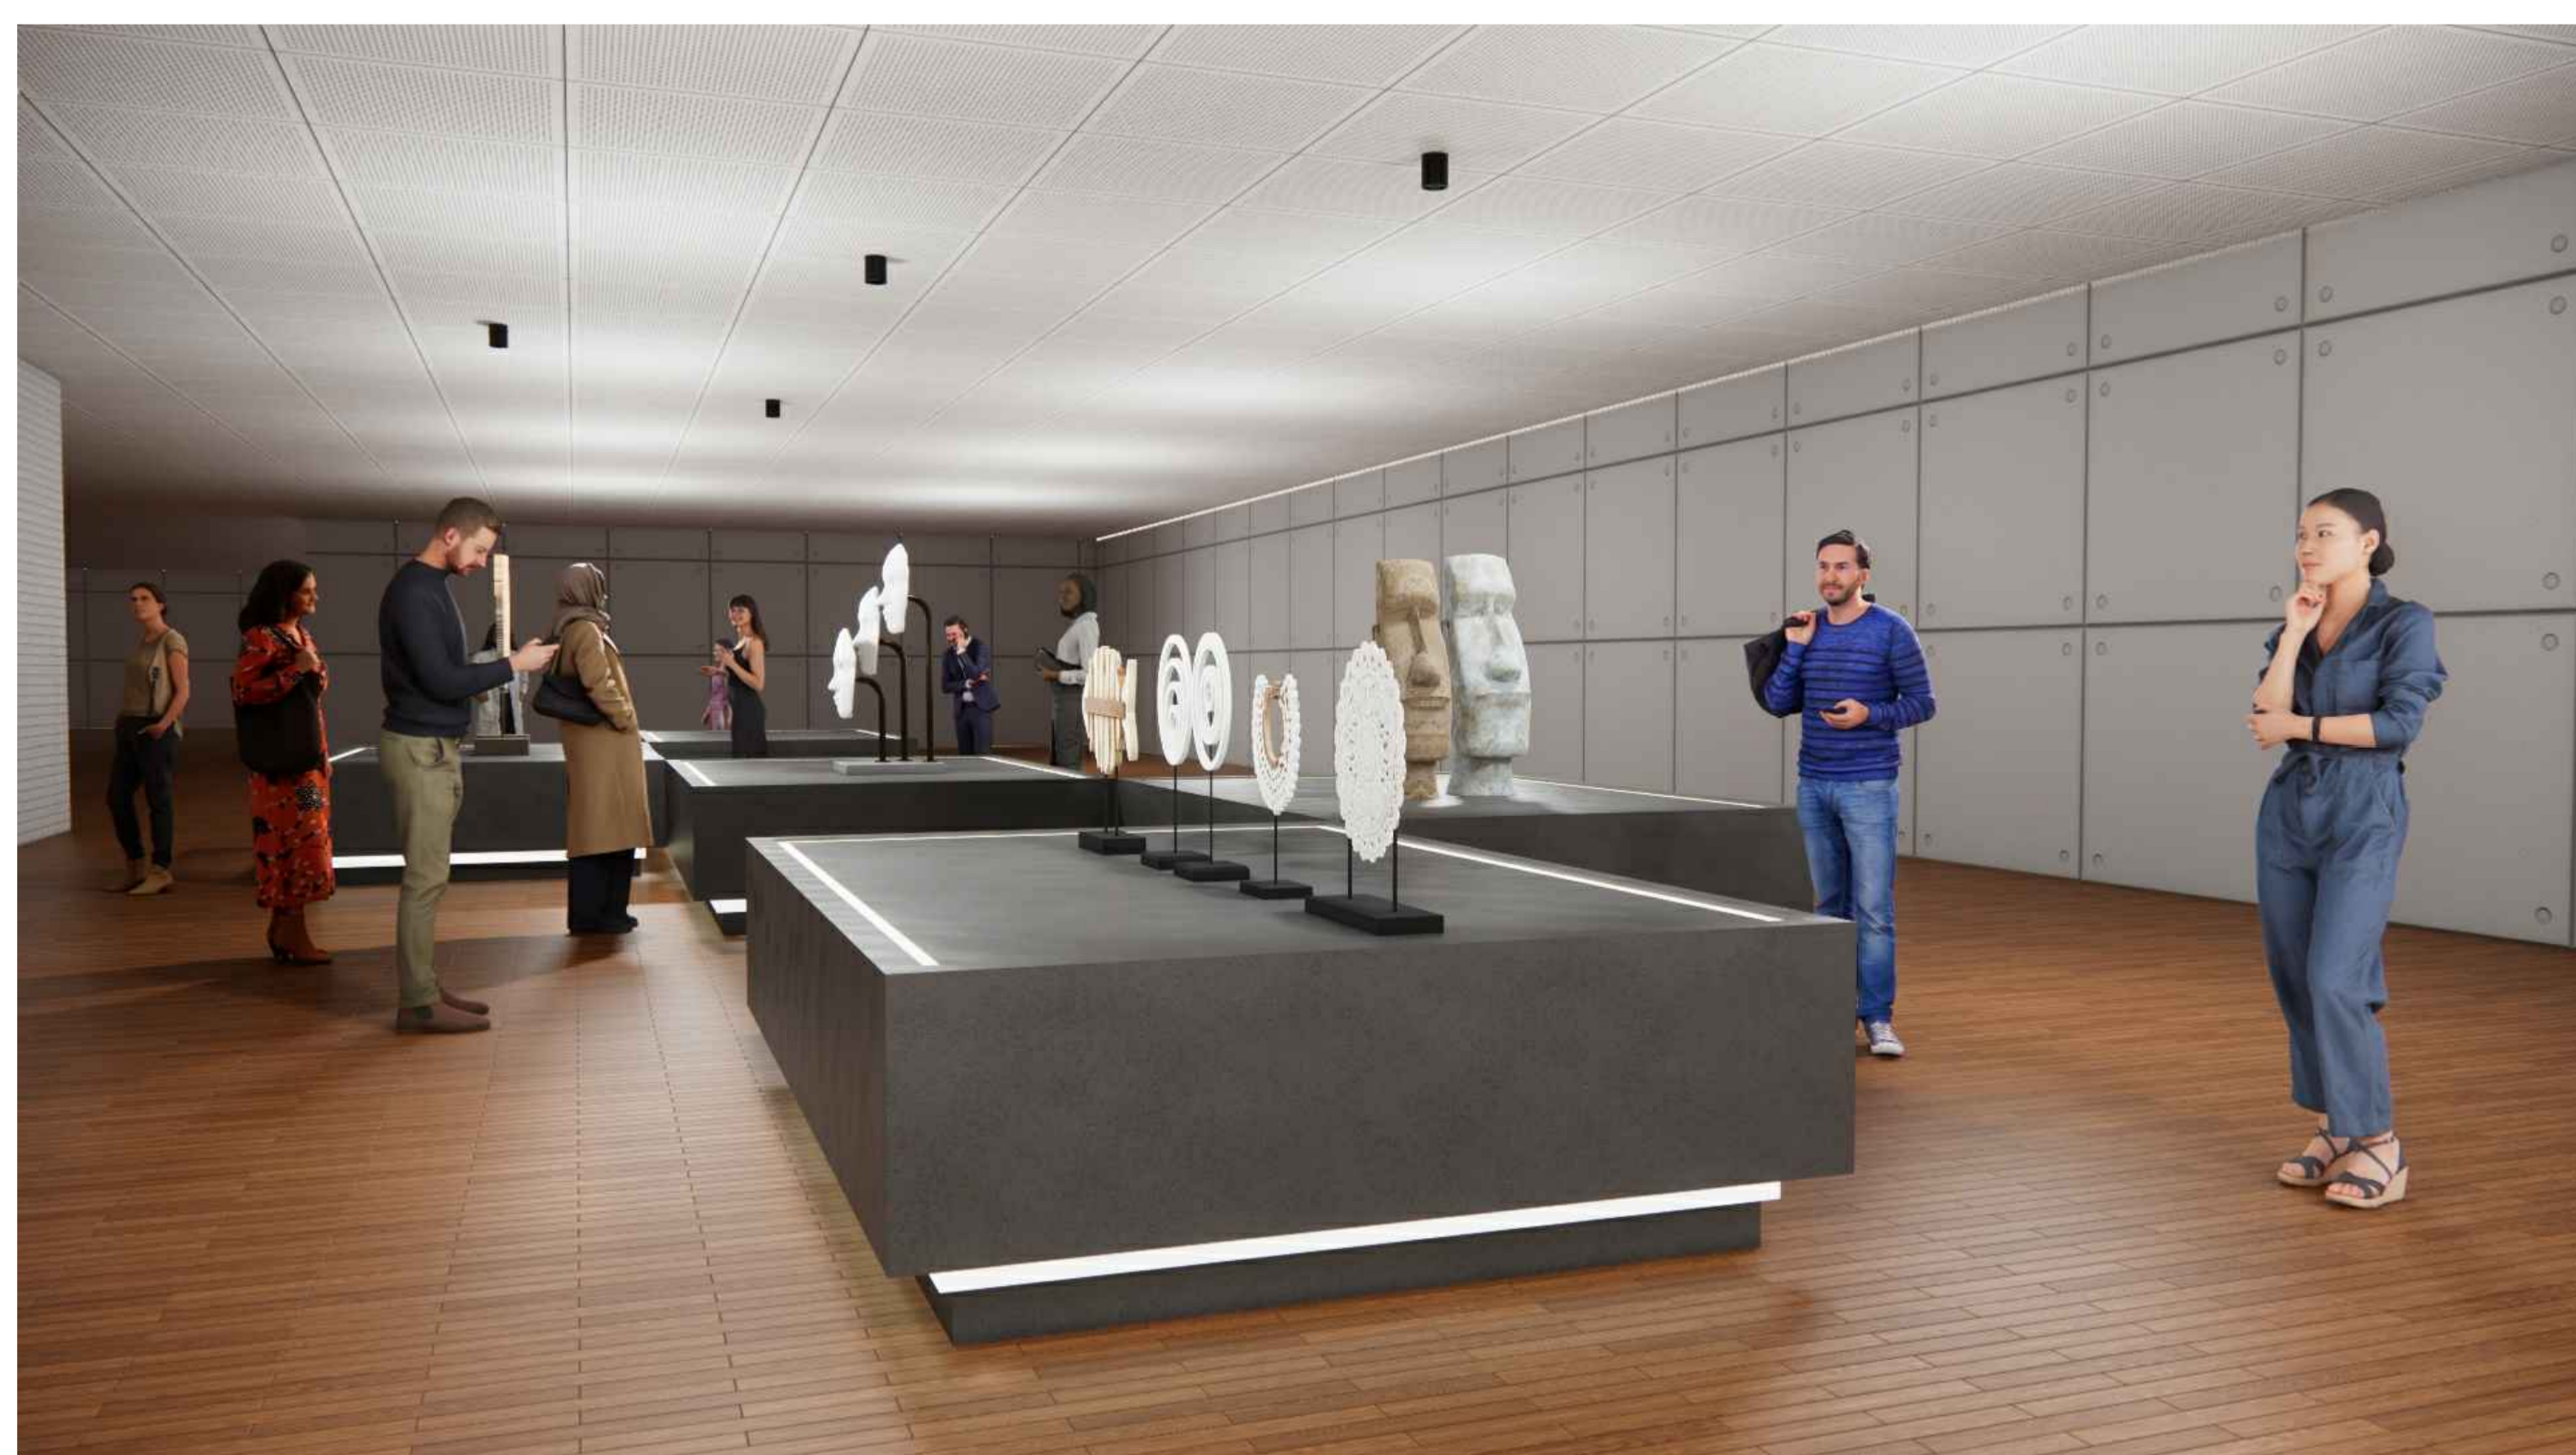

ARTIFACTS DISPLAY





DISPLAY OF DESCRIPTIONS

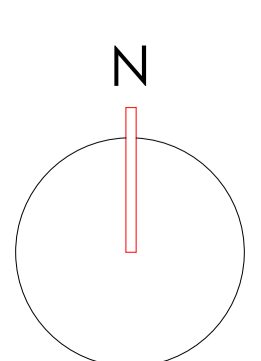


INTERPRETATION CENTRE-FLOOR PLAN (1:200)

KEY PLAN

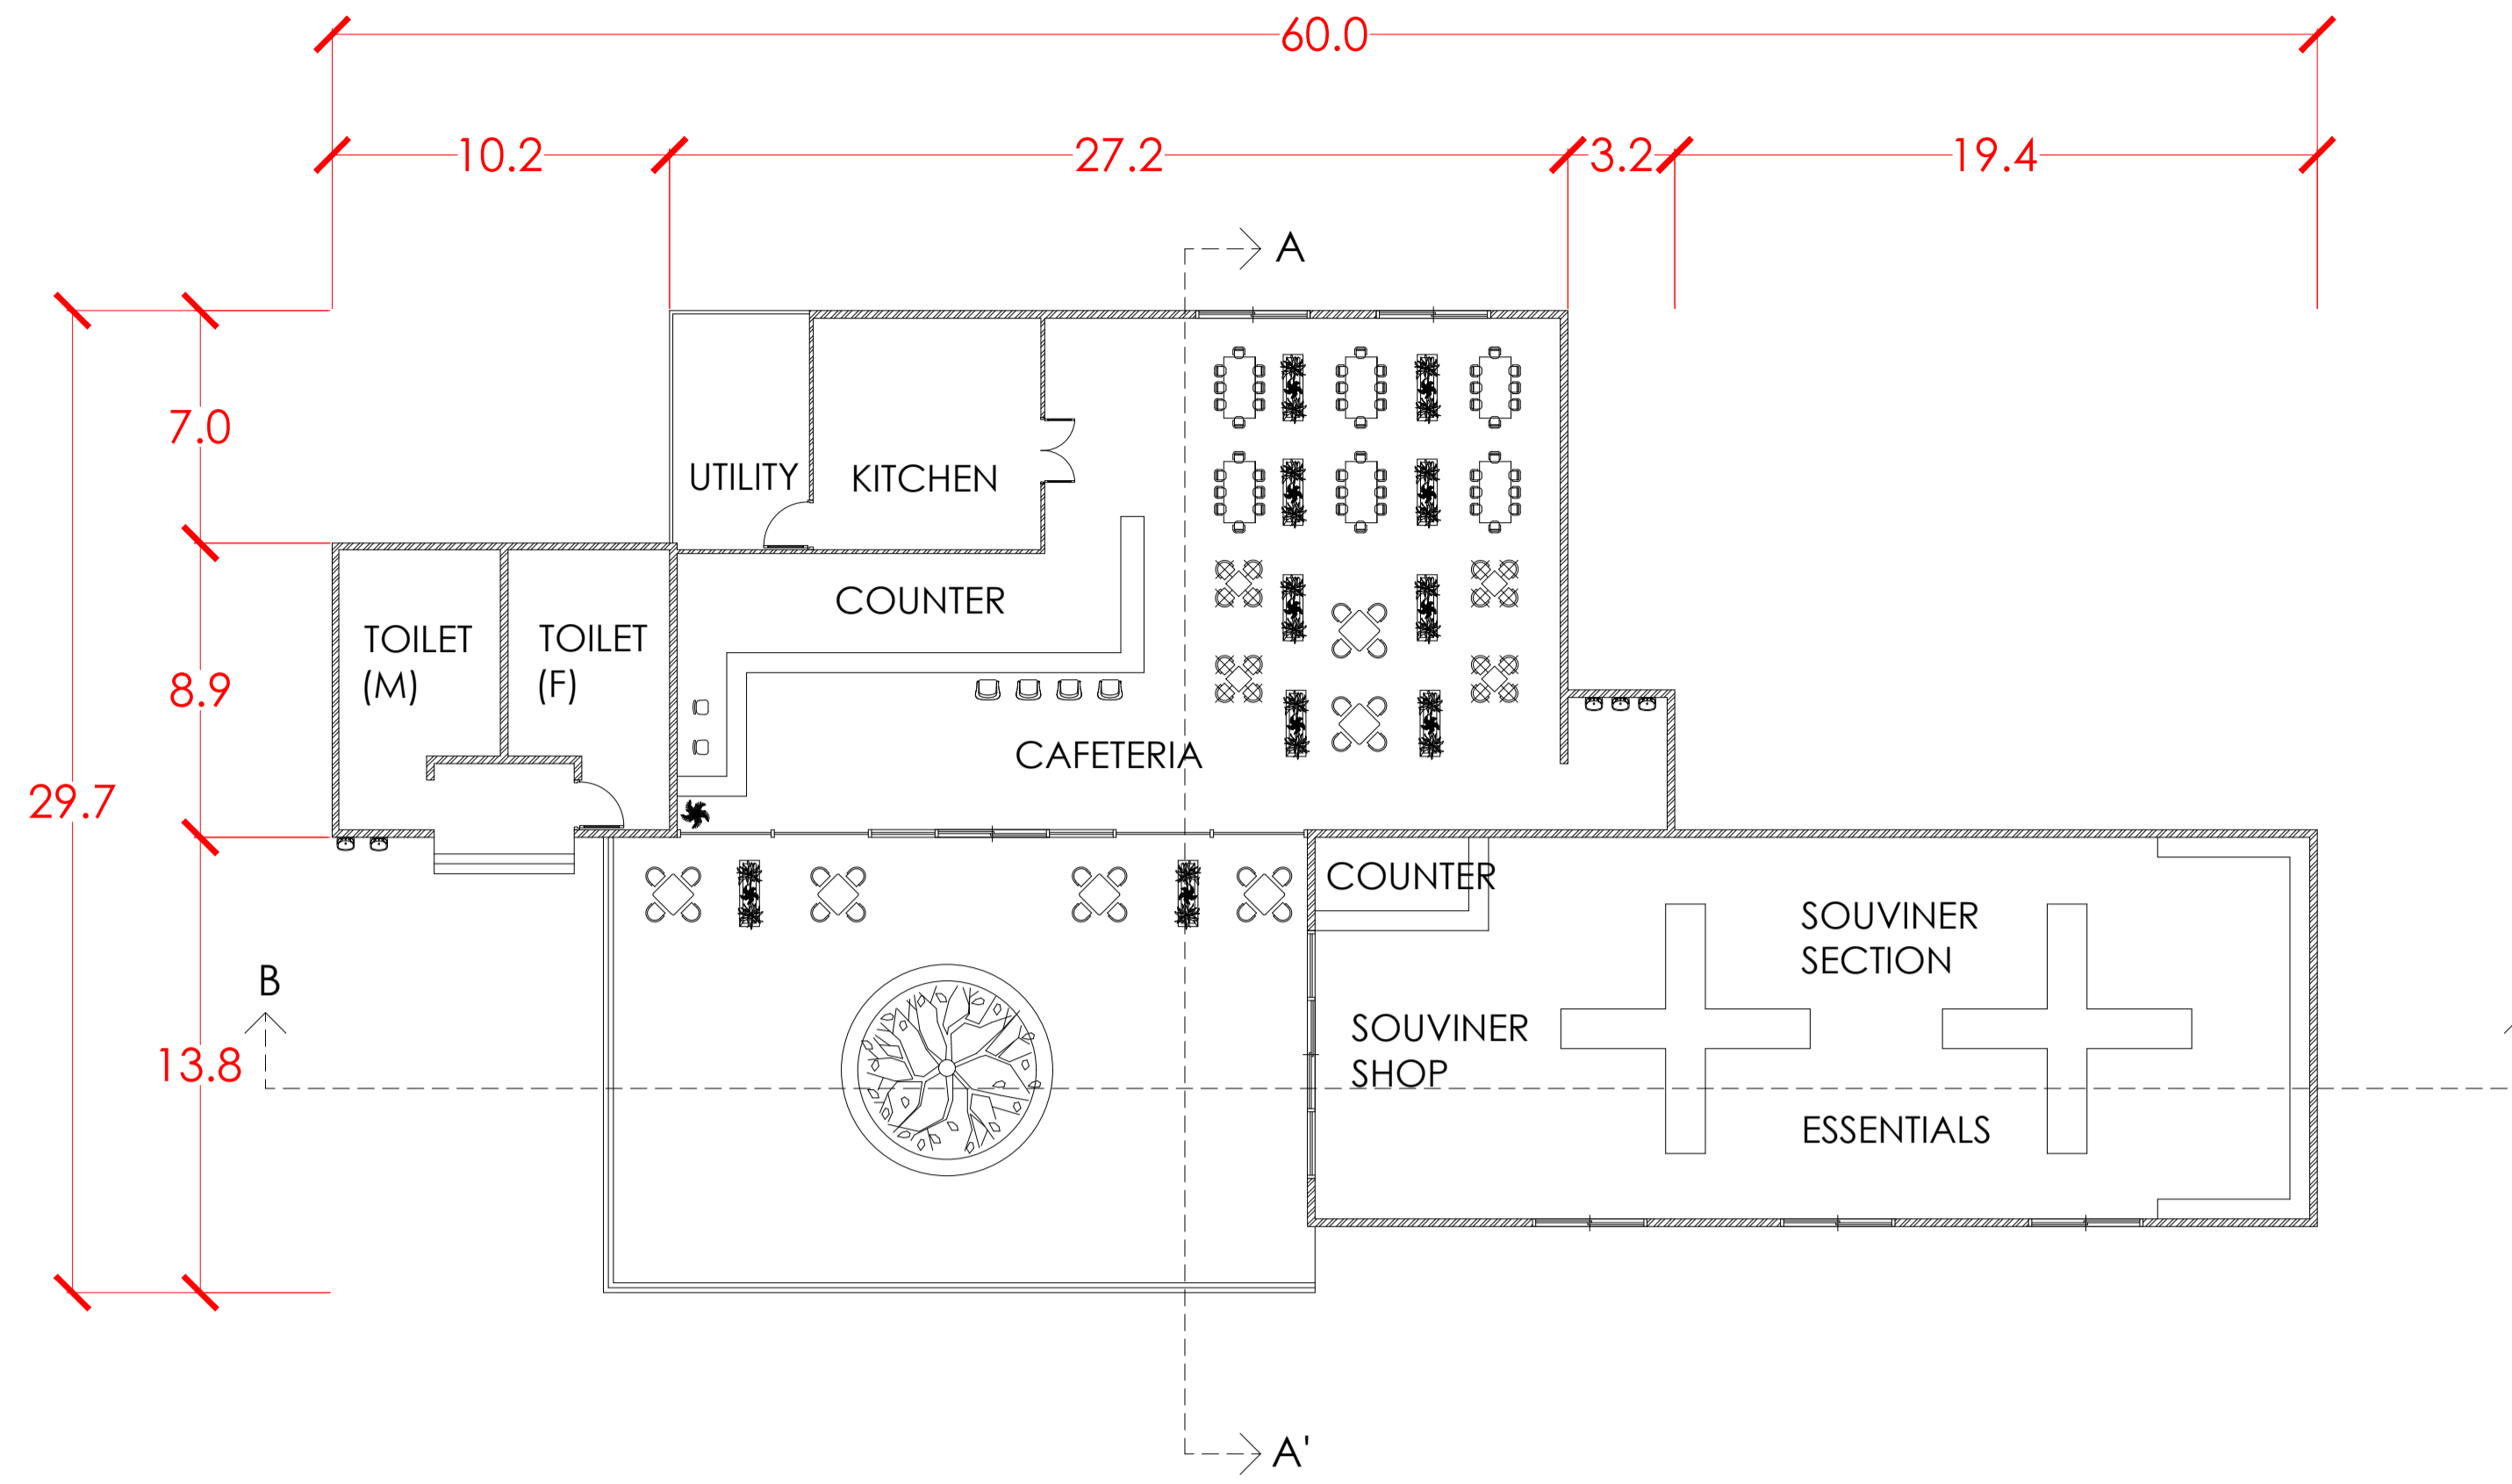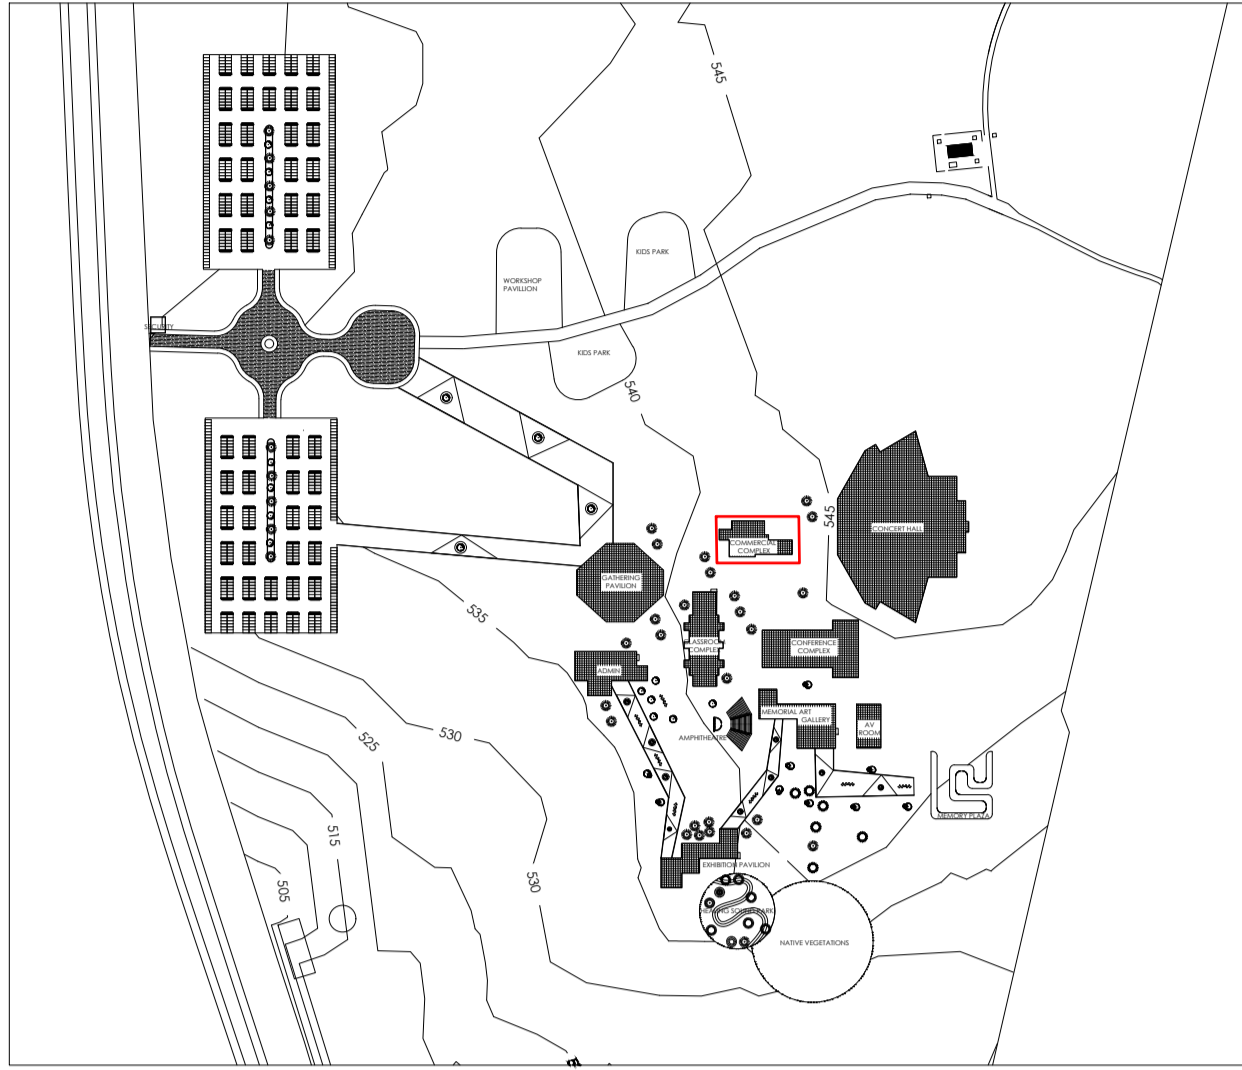


AREA STATEMENT

| DESCRIPTION | AREA |
|----------------|-----------------|
| KITCHEN | 48 SQM |
| UTILITY | 30 SQM |
| CAFETERIA | 333 SQM |
| TOILETS | 28 SQM |
| SOUVINER SHOP | 347 SQM |
| HAND WASH AREA | 11 SQM |
| PLAZA | 293 SQM |
| TOTAL | 1090 SQM |

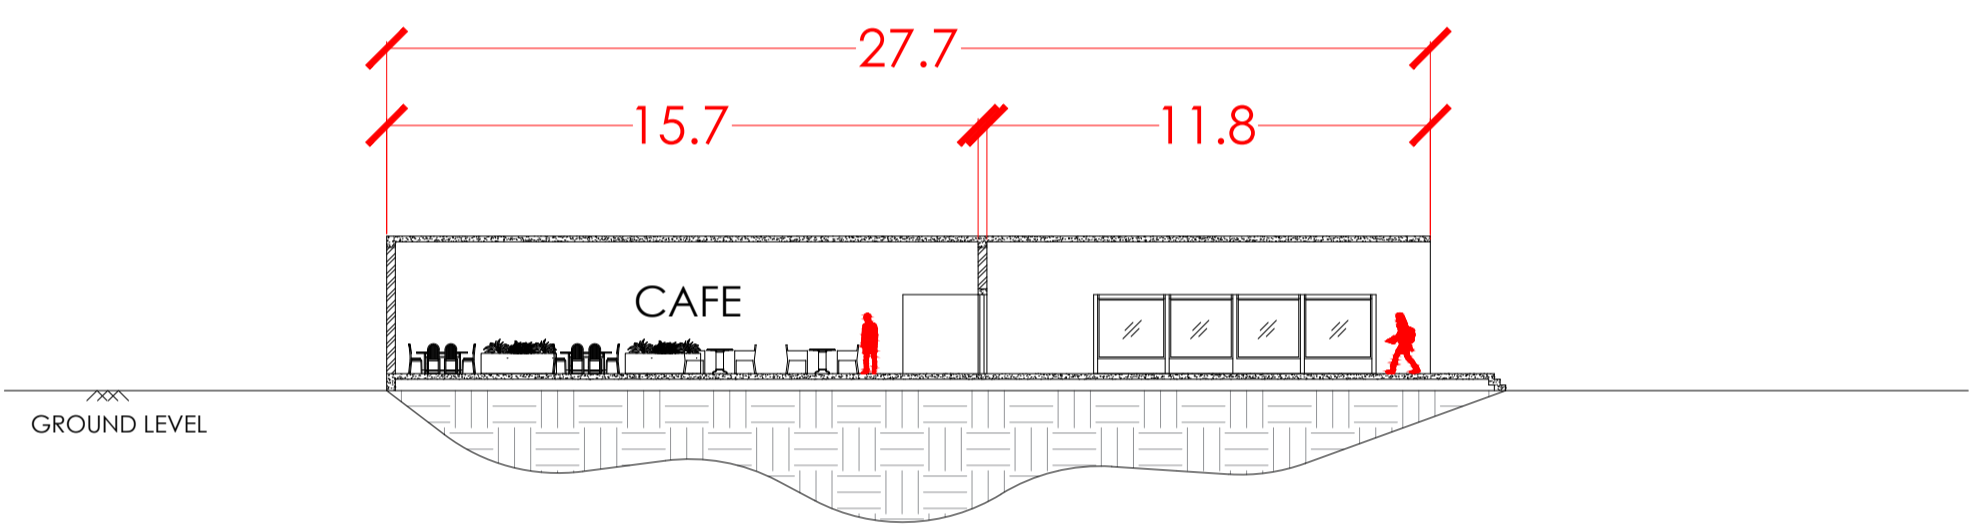


SECTION AA'

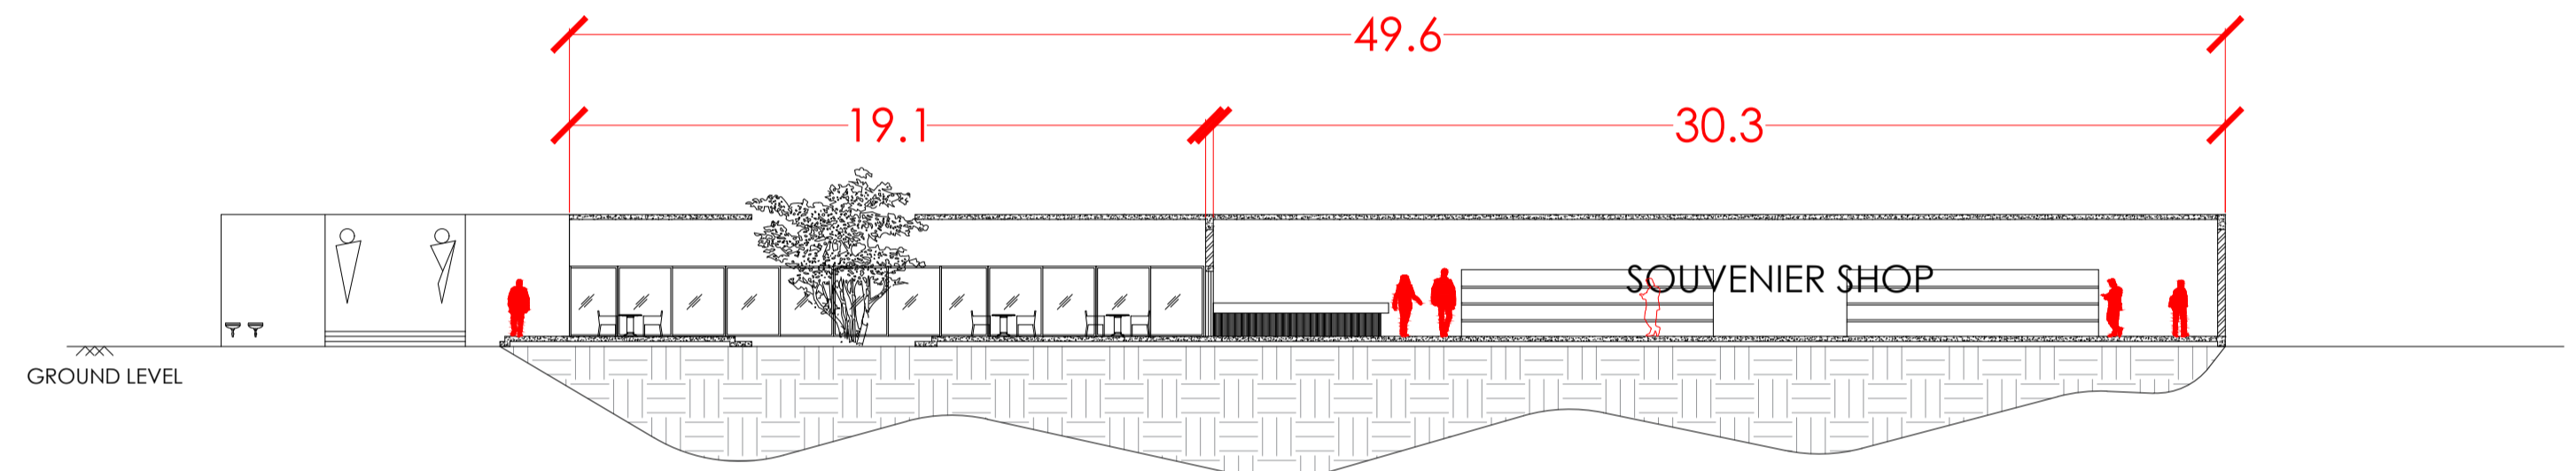


SECTION BB'



OUTDOOR DINING

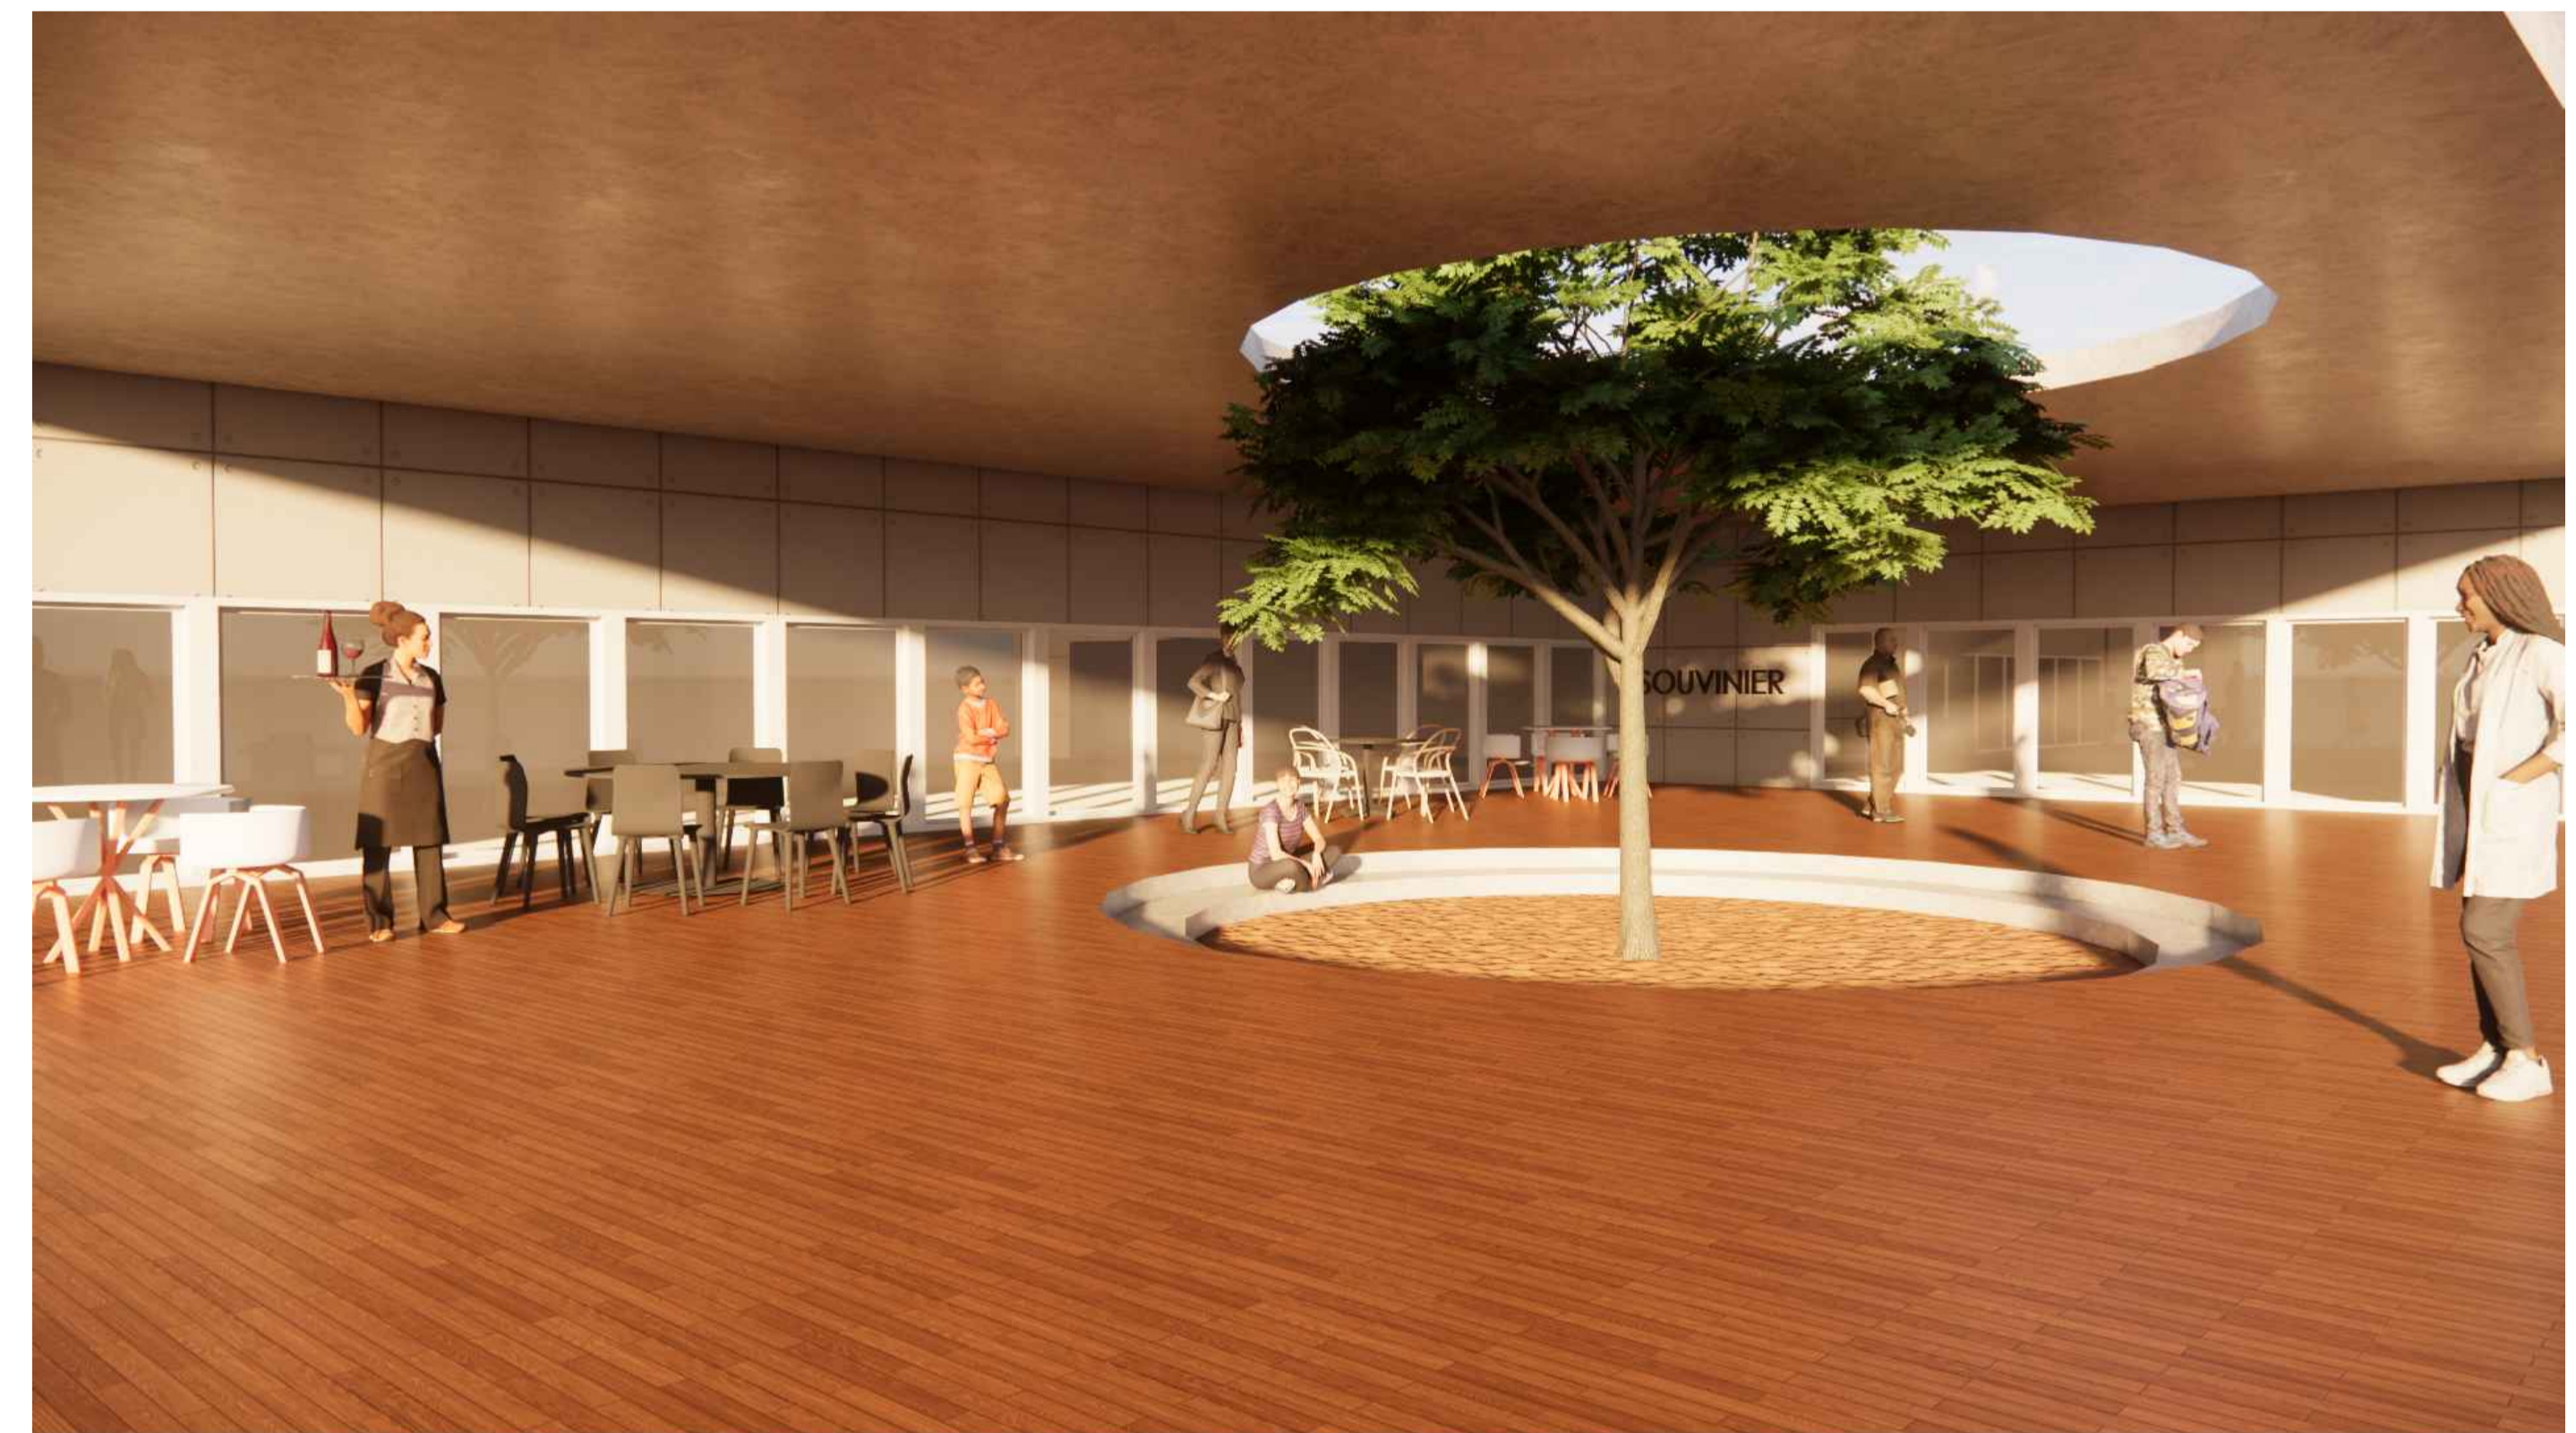


OUTDOOR DINING

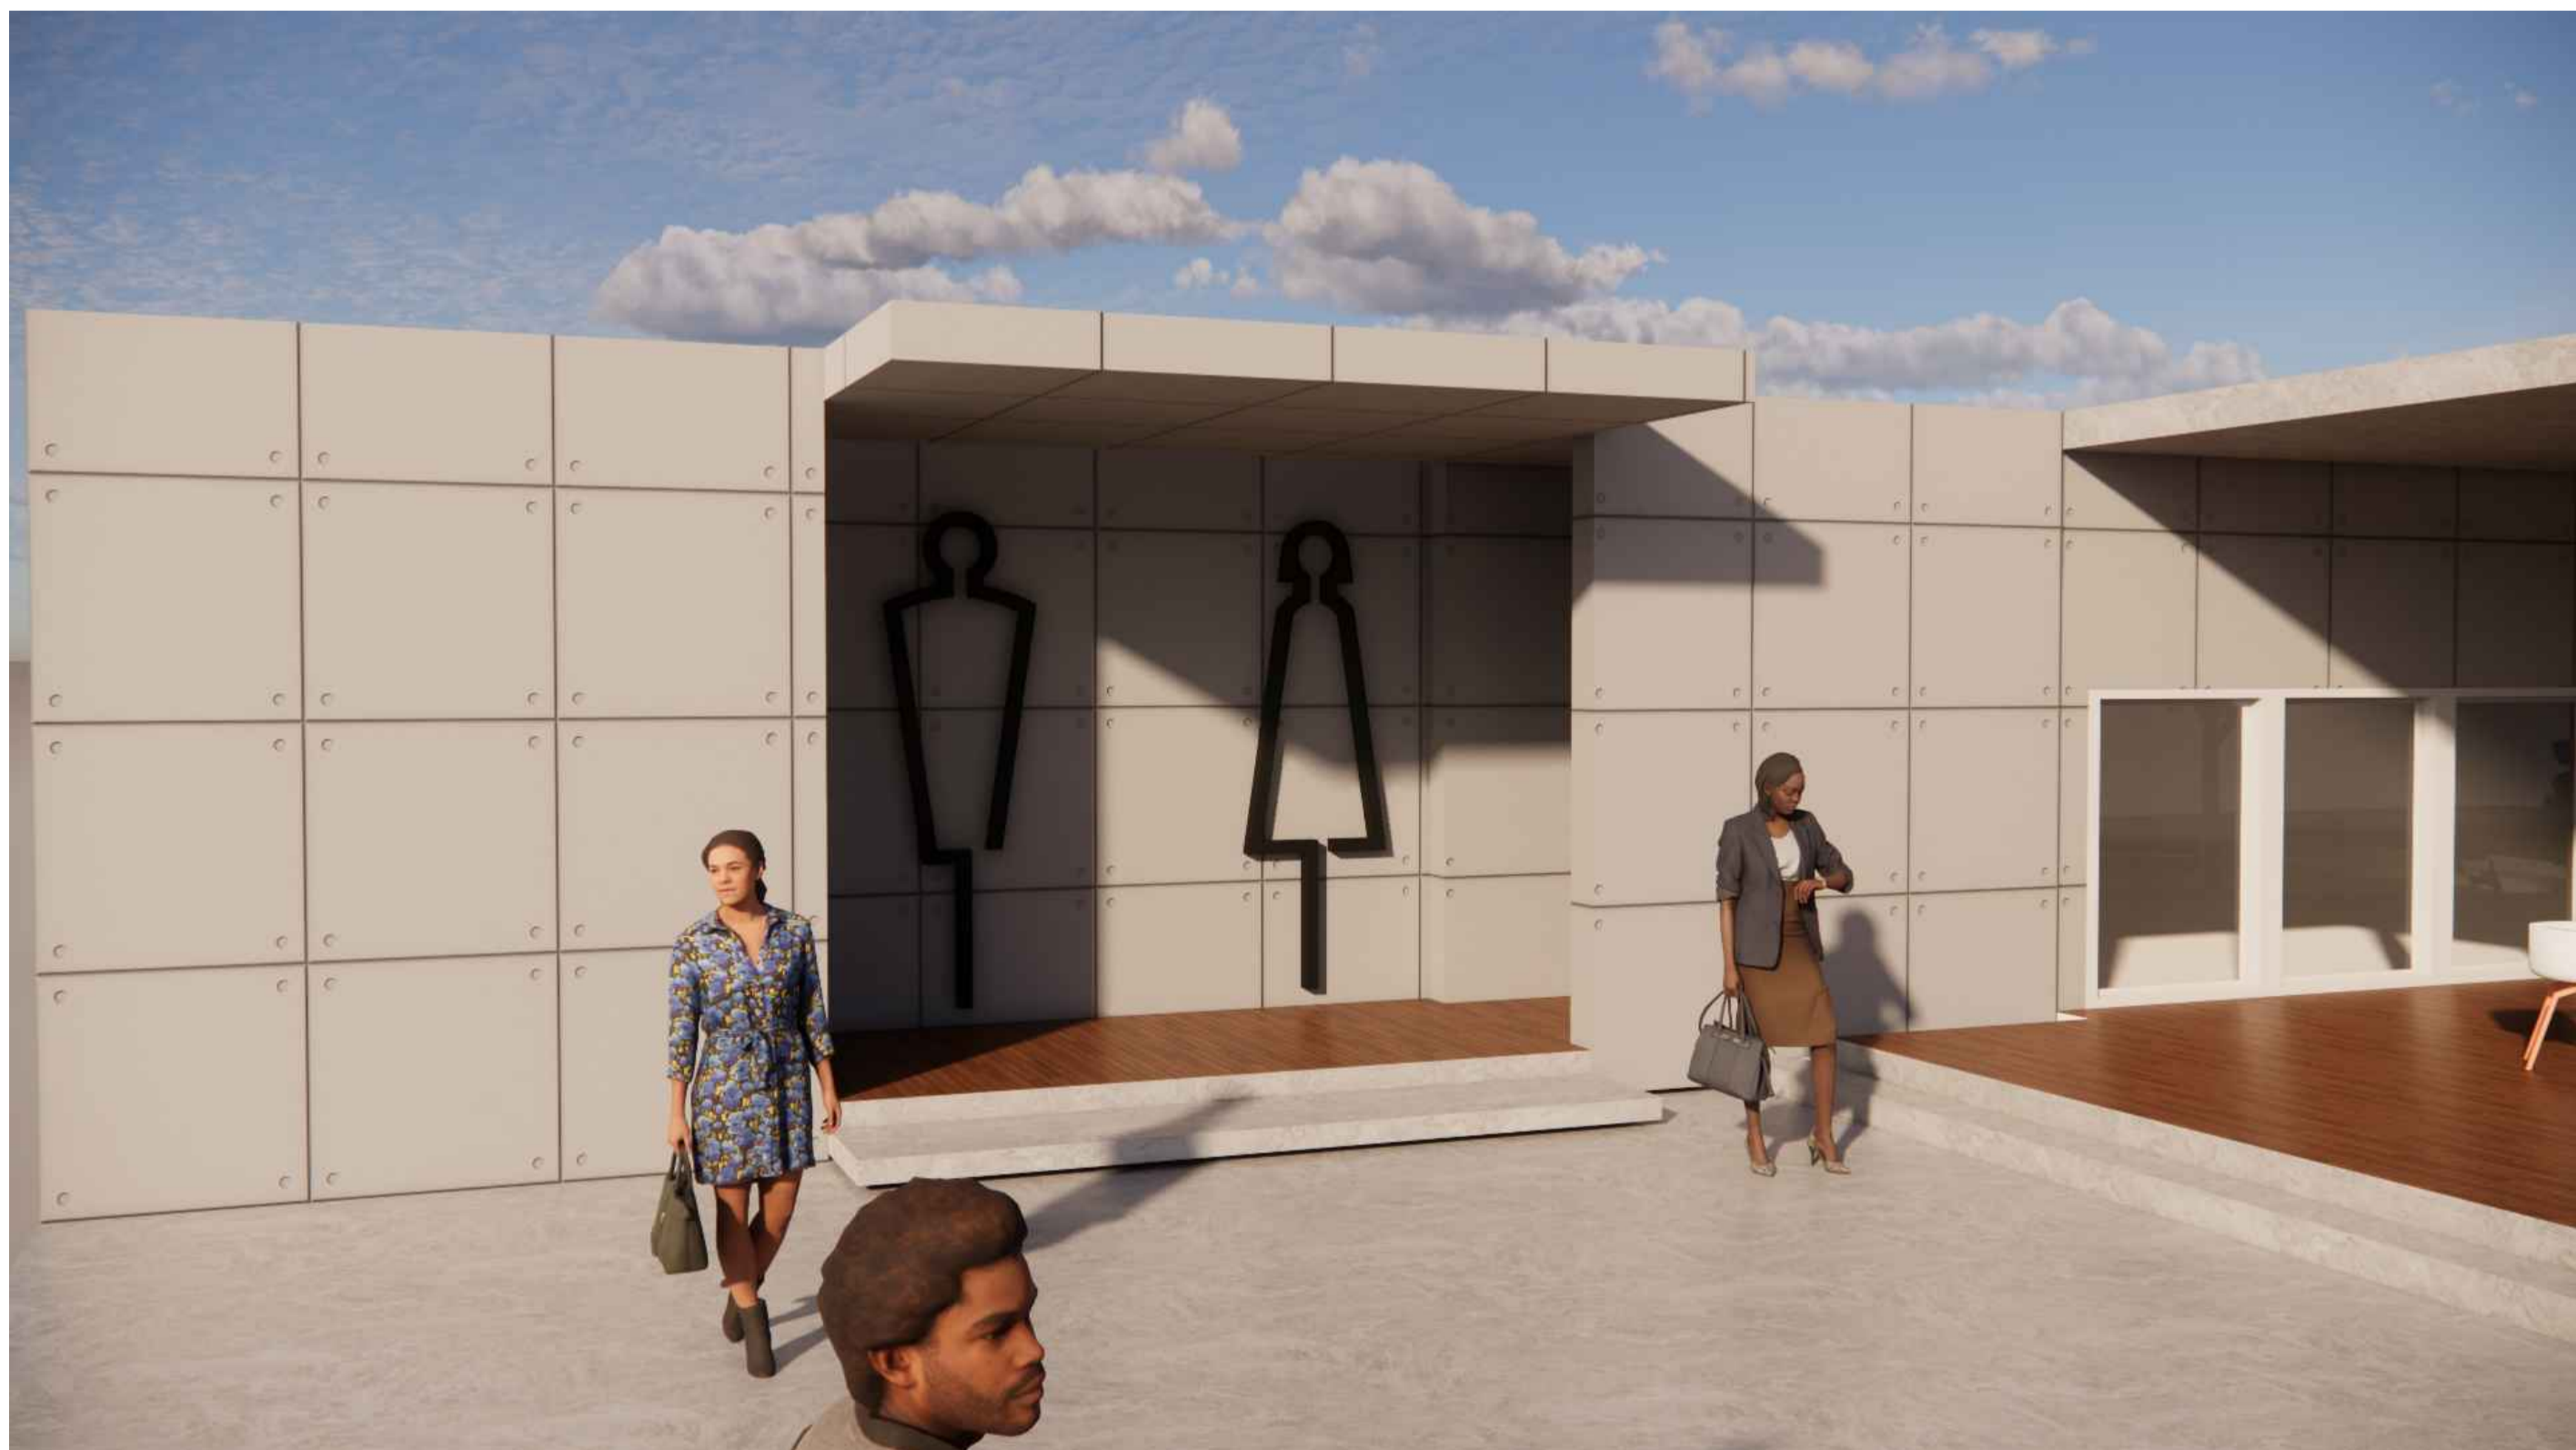

TOILETS





OUTDOOR DINING

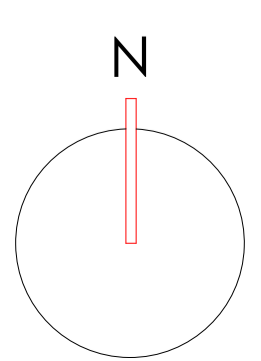

INTERPRETATION CENTRE-FLOOR PLAN (1:200)


NAME: SANJAYRAJ
 RRN: 230101601032
 YEAR III SEMESTER VI
 ARCHITECTURAL DESIGN STUDIO
 CRESCENT SCHOOL OF ARCHITECTURE

KEY PLAN

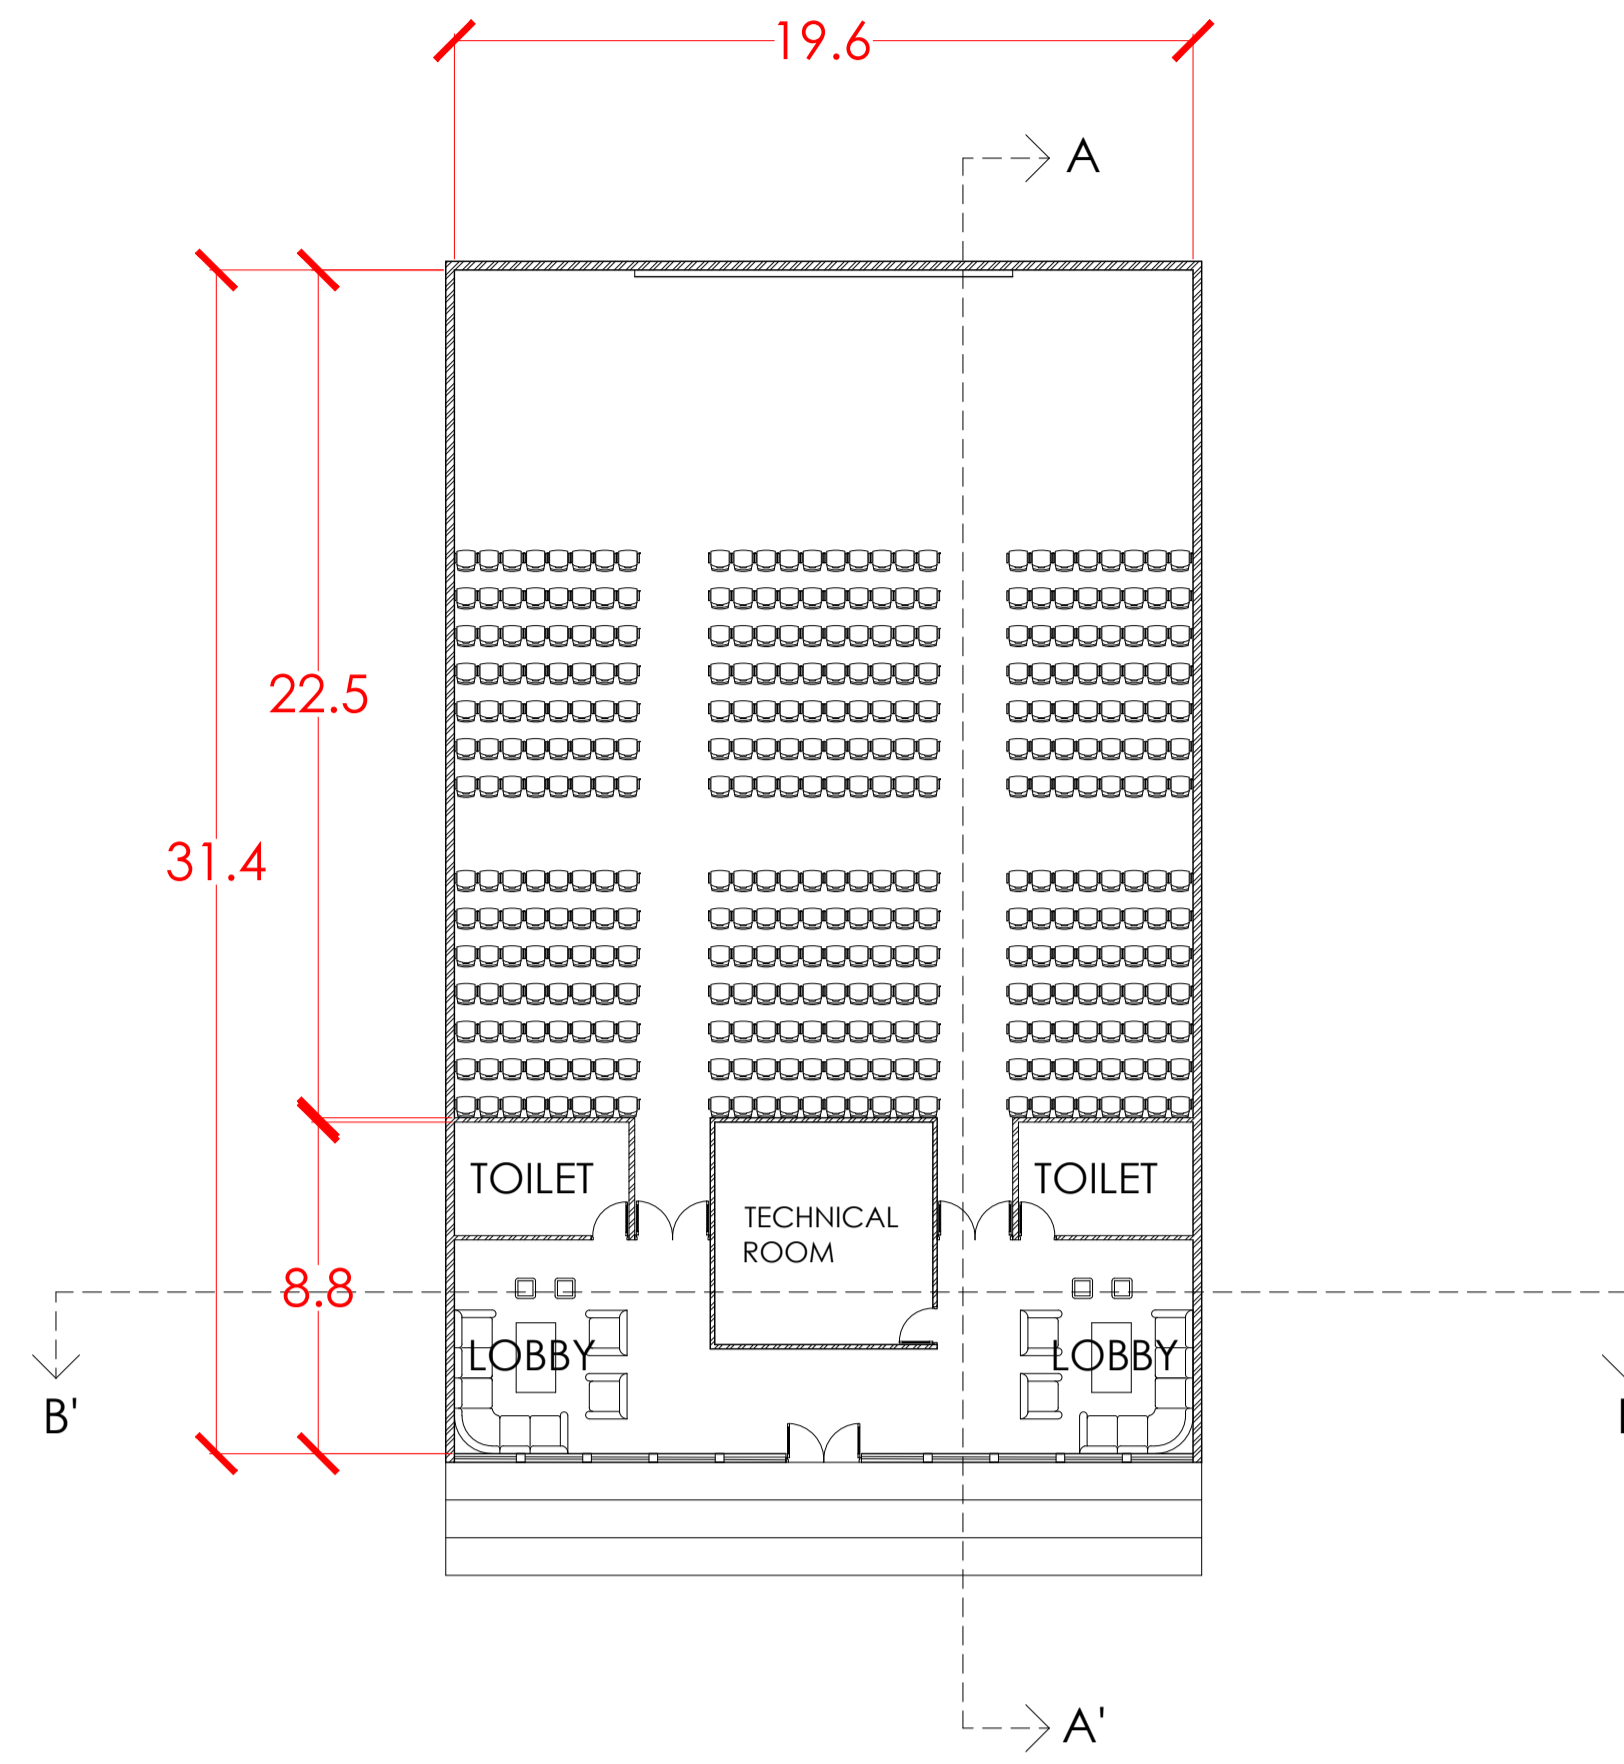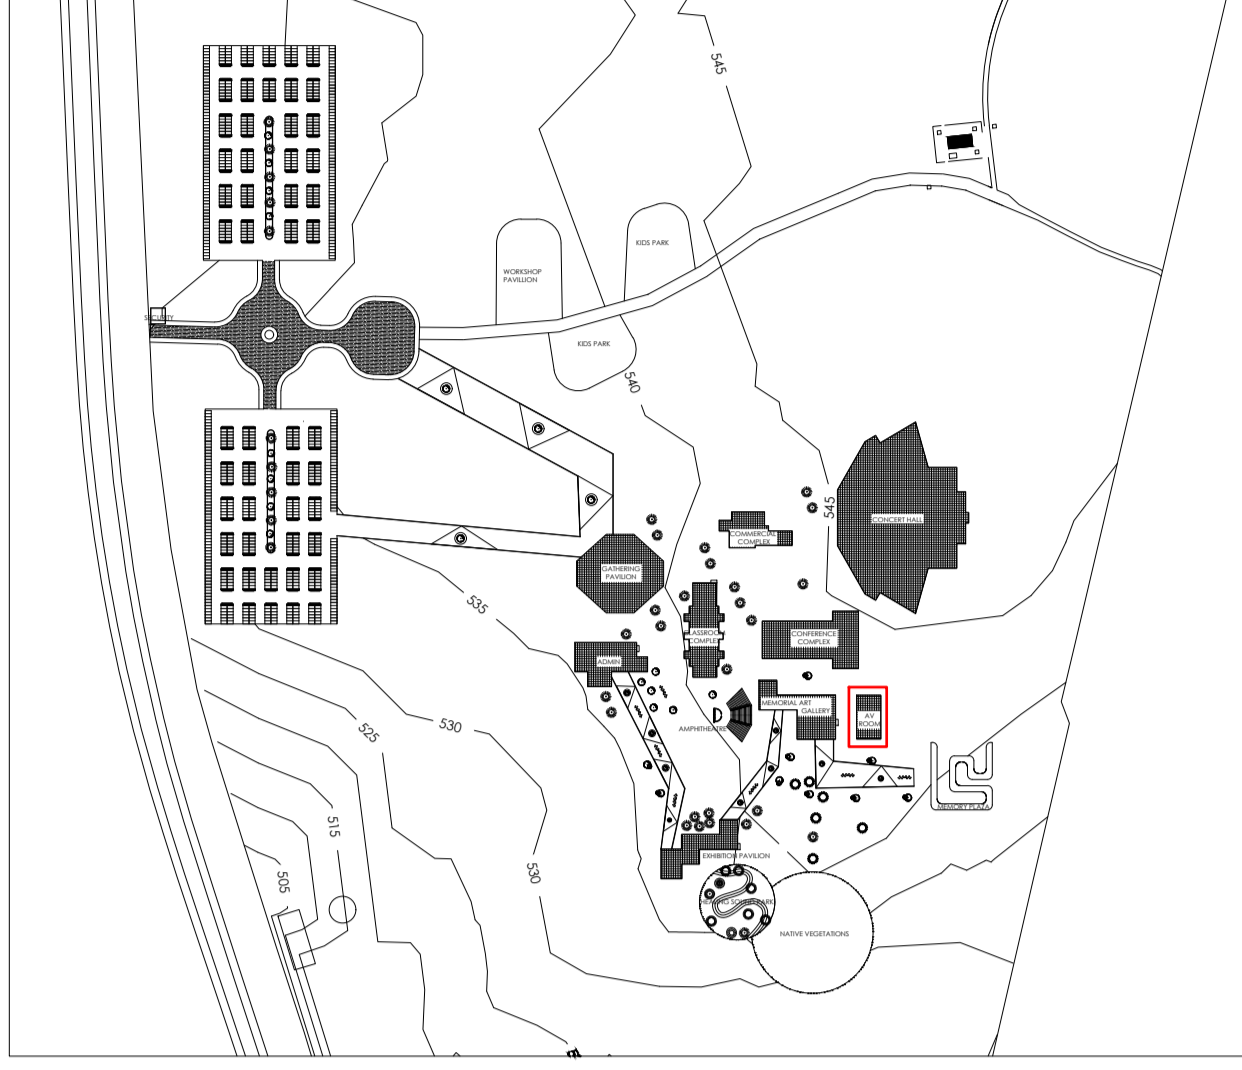


AREA STATEMENT

| DESCRIPTION | AREA |
|----------------|----------------|
| MAIN HALL | 453 SQM |
| TECHNICAL ROOM | 1129 SQM |
| LOBBY | 34 SQM |
| TOILETS | 28 SQM |
| TOTAL | 1644SQM |

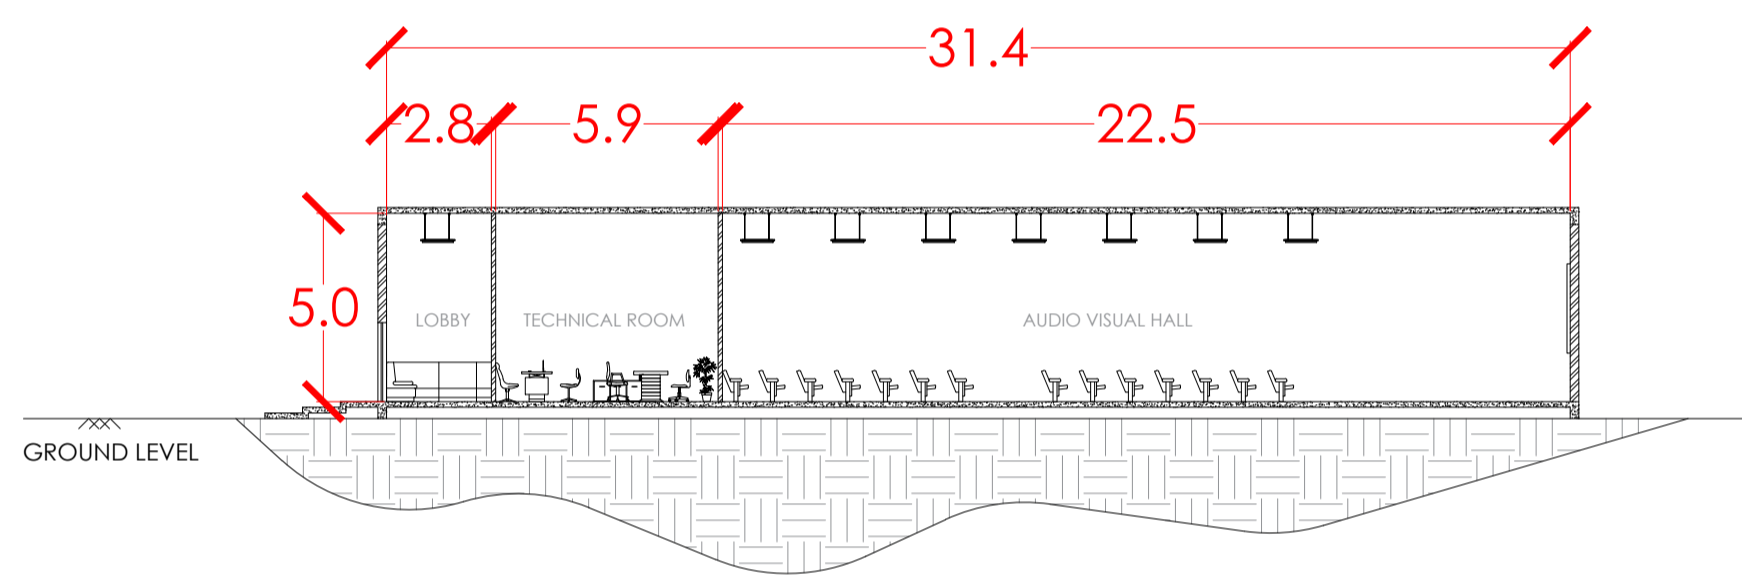


SECTION AA'

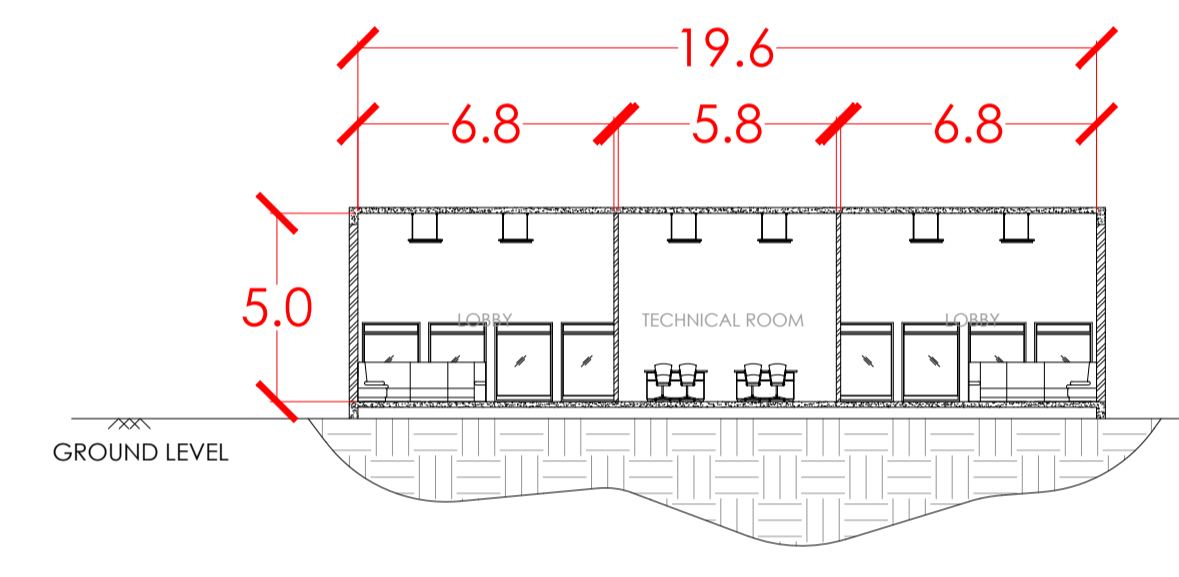

SECTION BB'



AV ROOM

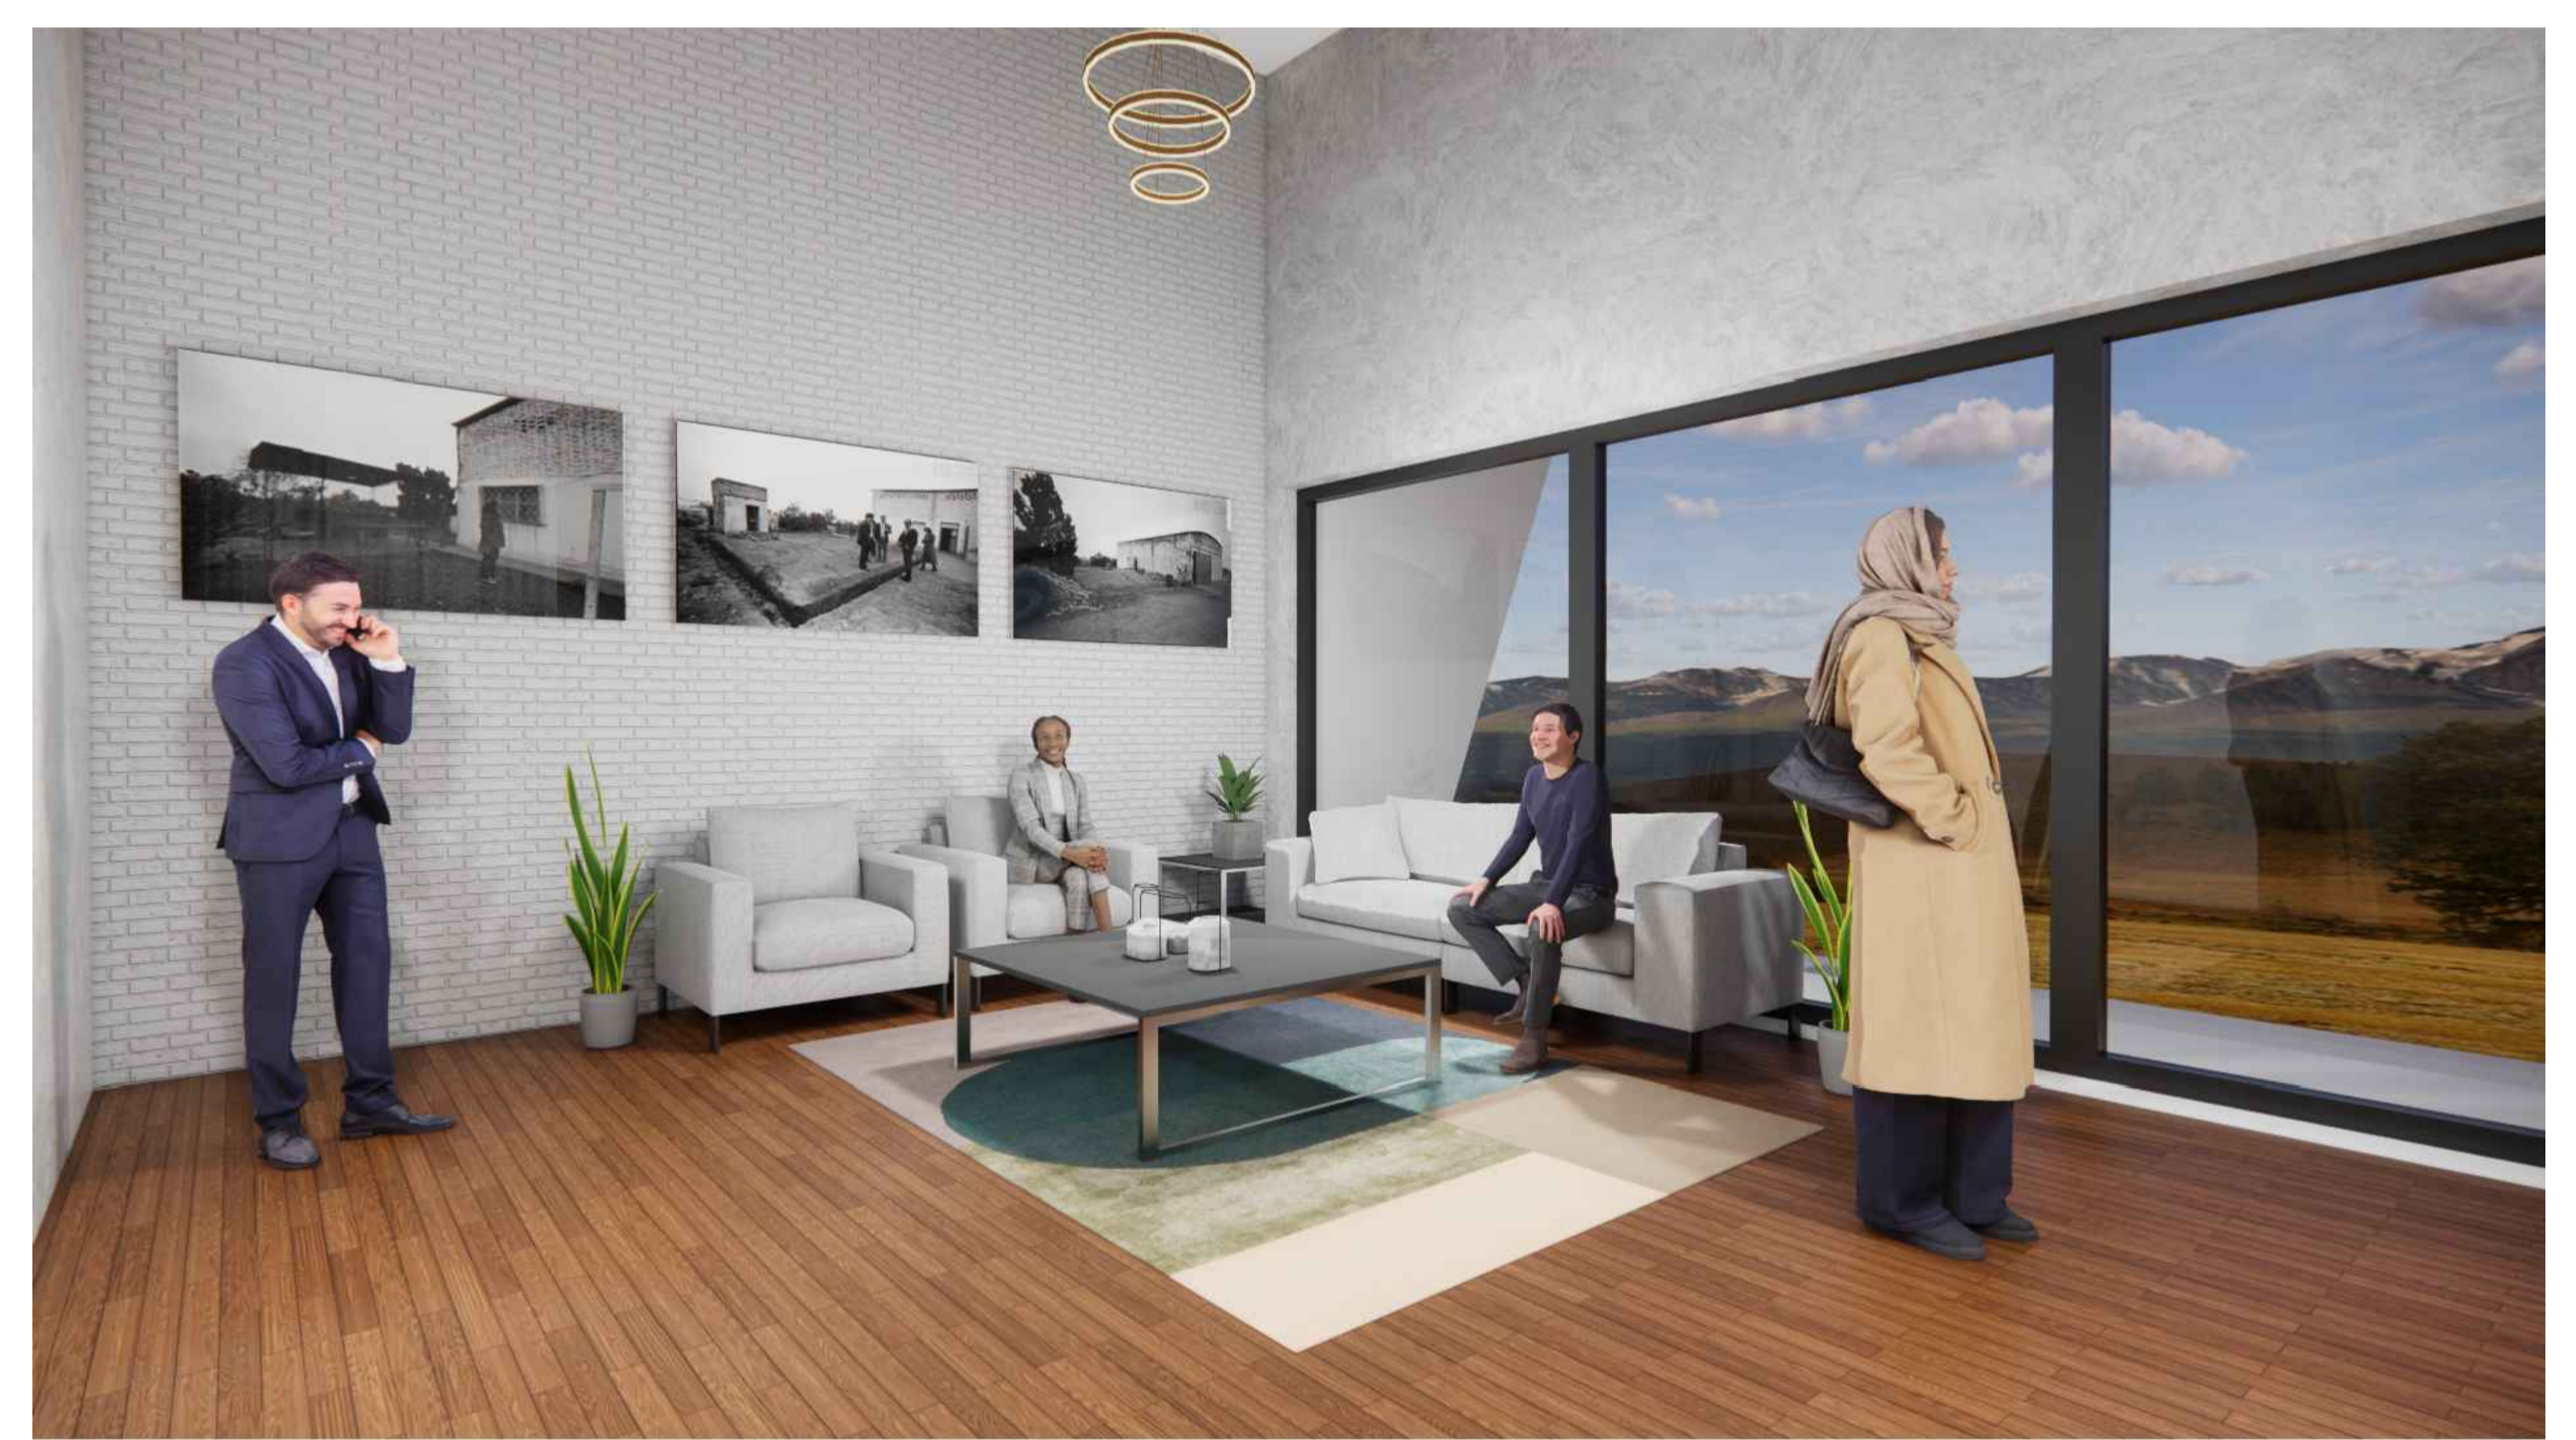


LOBBY





AV ROOM



AV ROOM

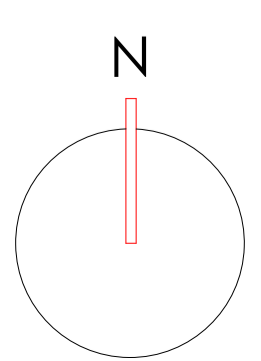


KEY PLAN

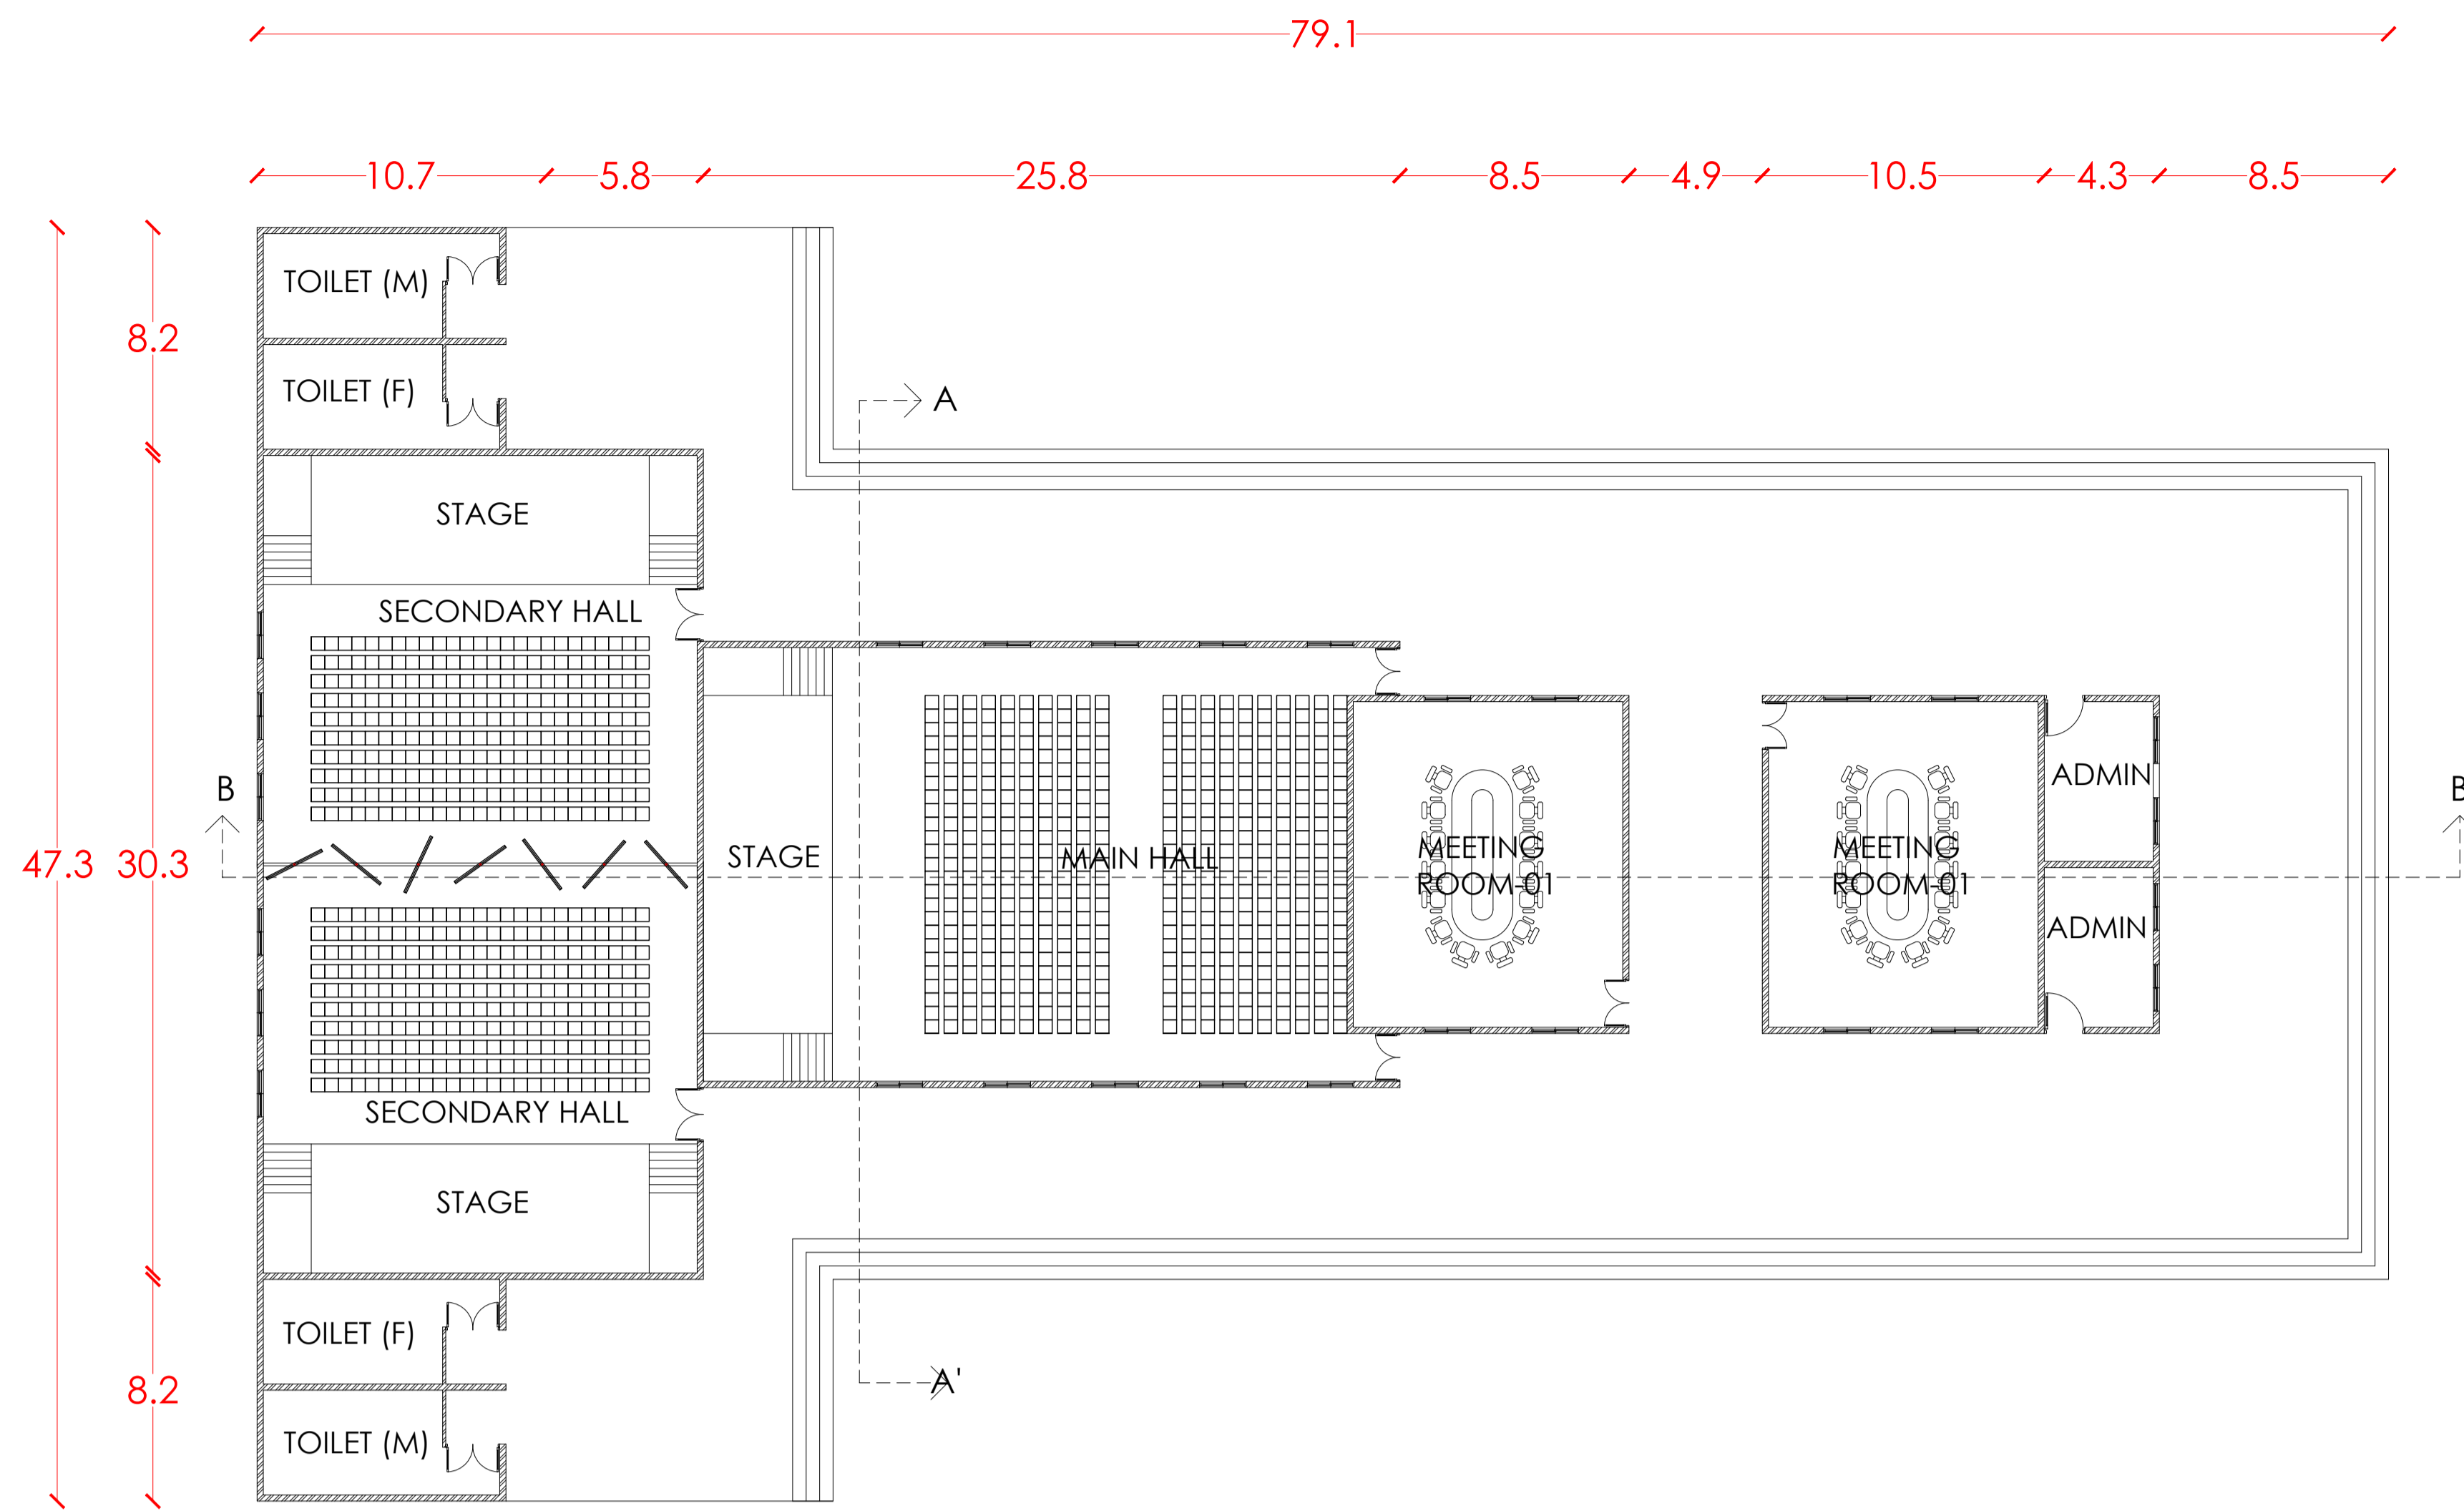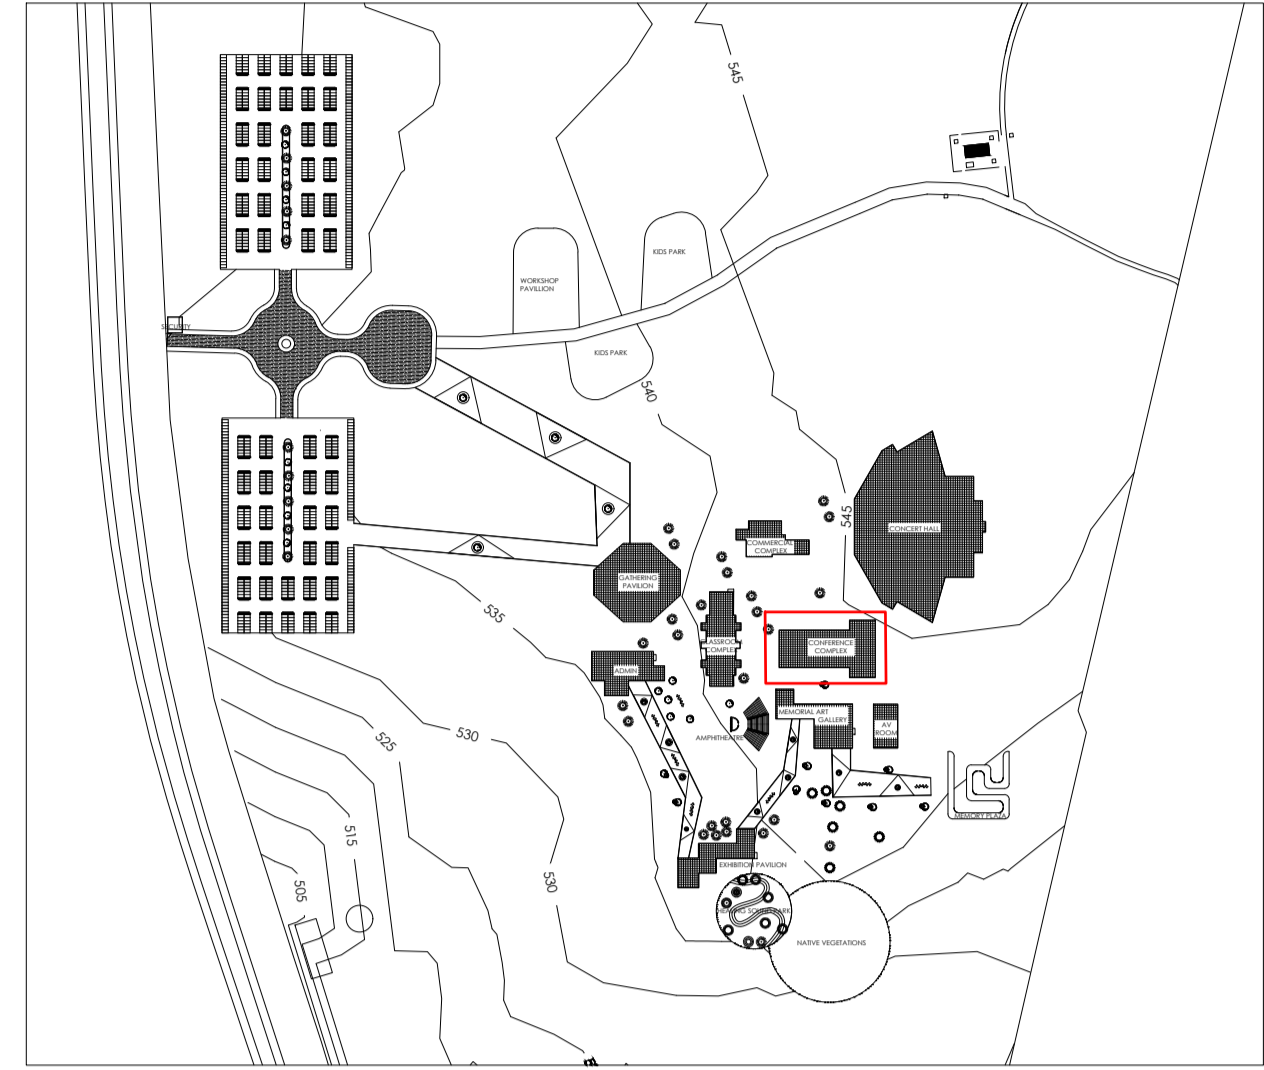


AREA STATEMENT


| DESCRIPTION | AREA |
|-----------------|-----------------|
| ADMIN | 48 SQM |
| MEETING ROOMS | 240 SQM |
| MAIN HALL | 390 SQM |
| SECONDARY HALLS | 486 SQM |
| TOILET | 140 SQM |
| CIRCULATION | 1236 SQM |
| TOTAL | 2540 SQM |

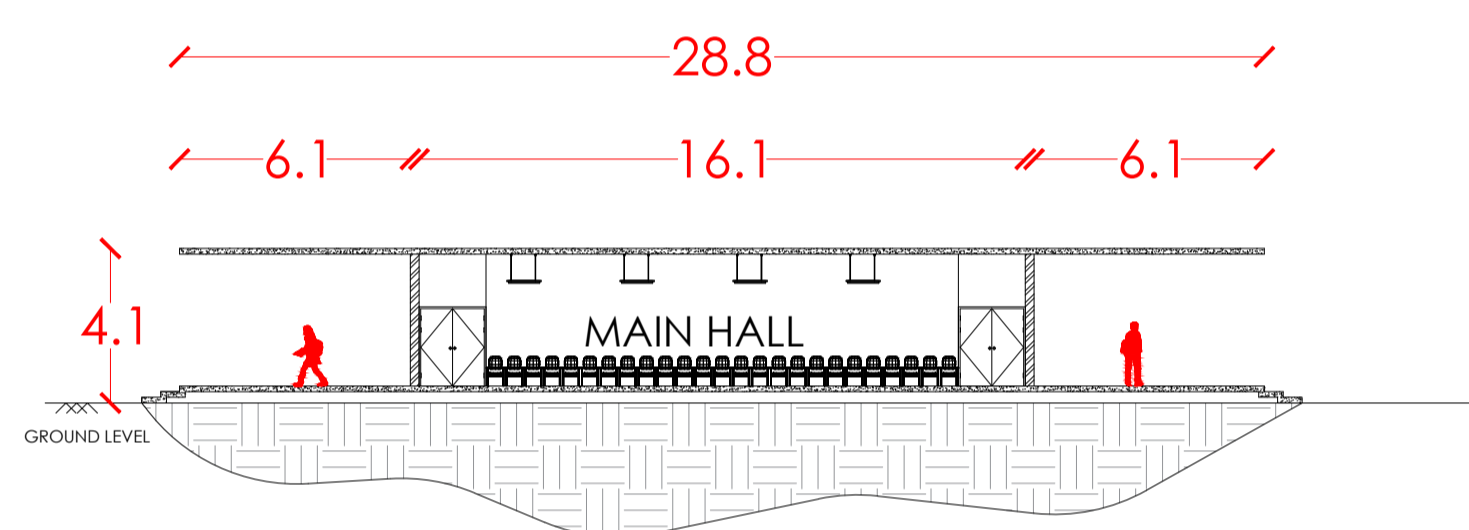


SECTION AA'

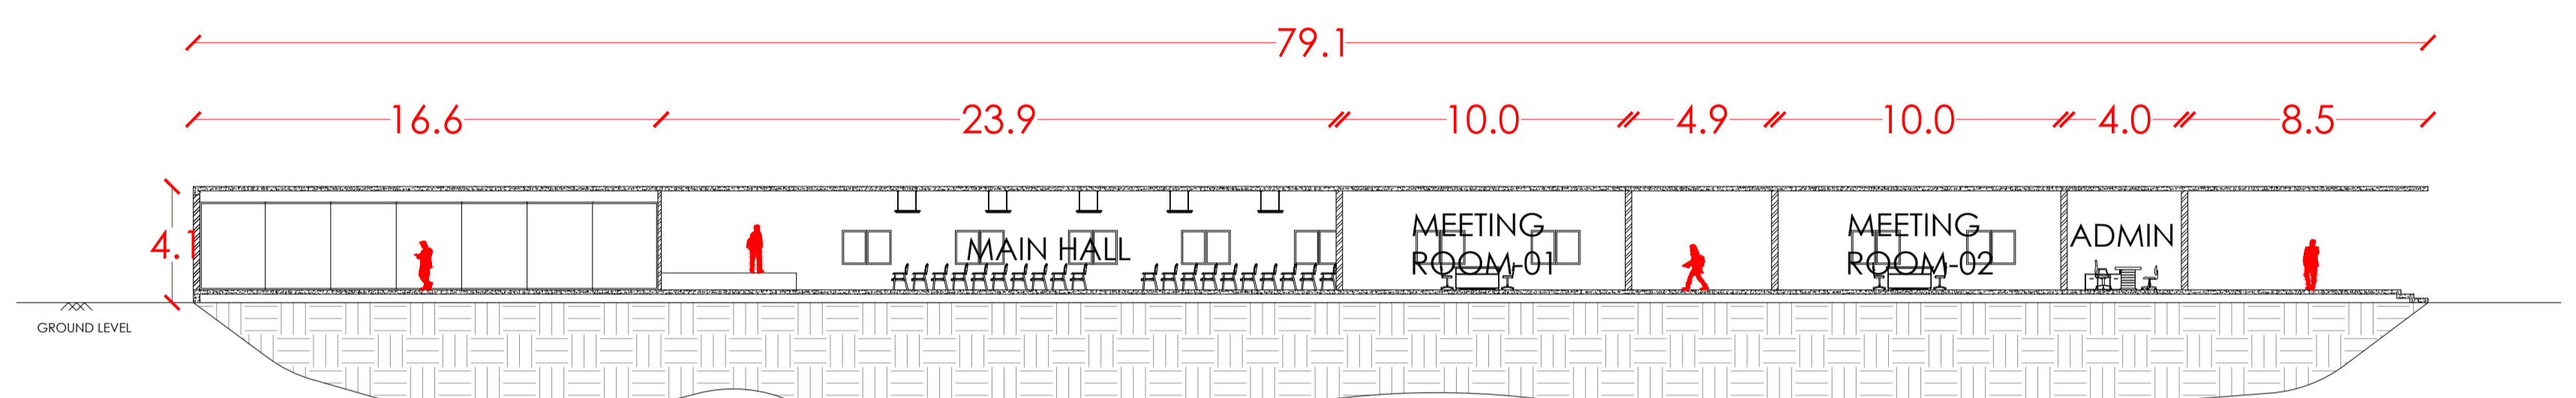


SECTION BB'

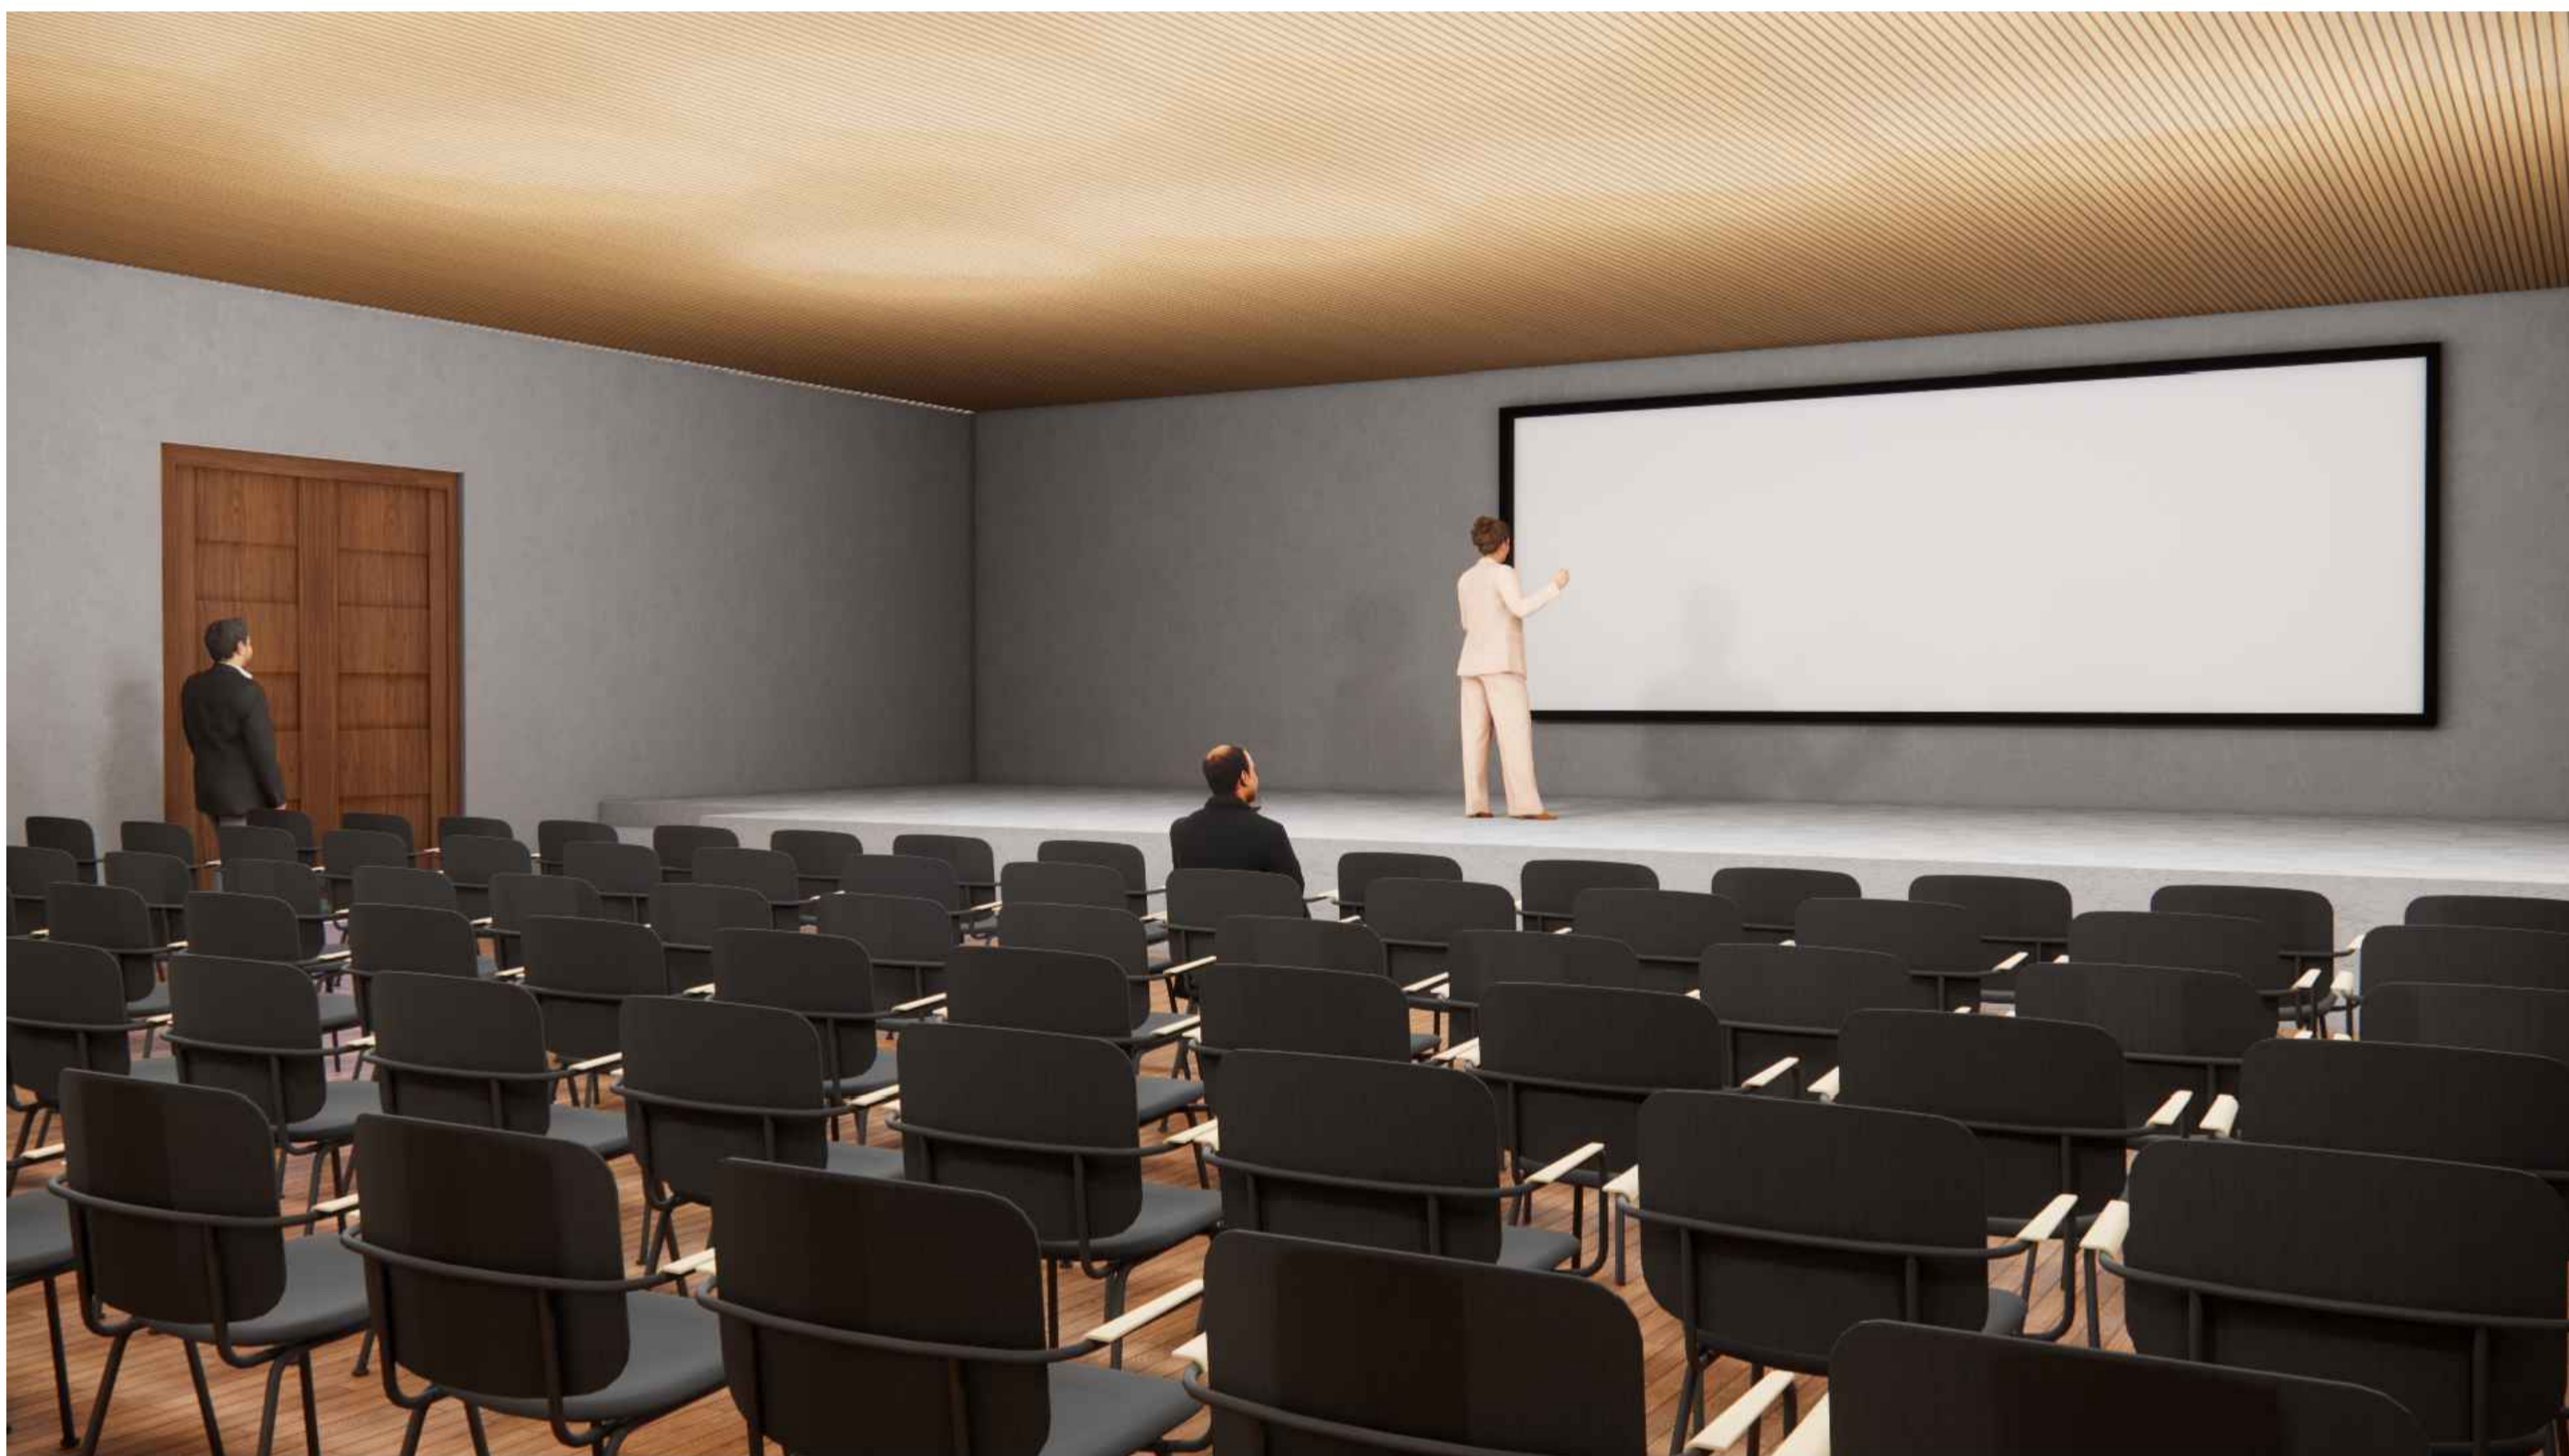

SECONDARY HALL

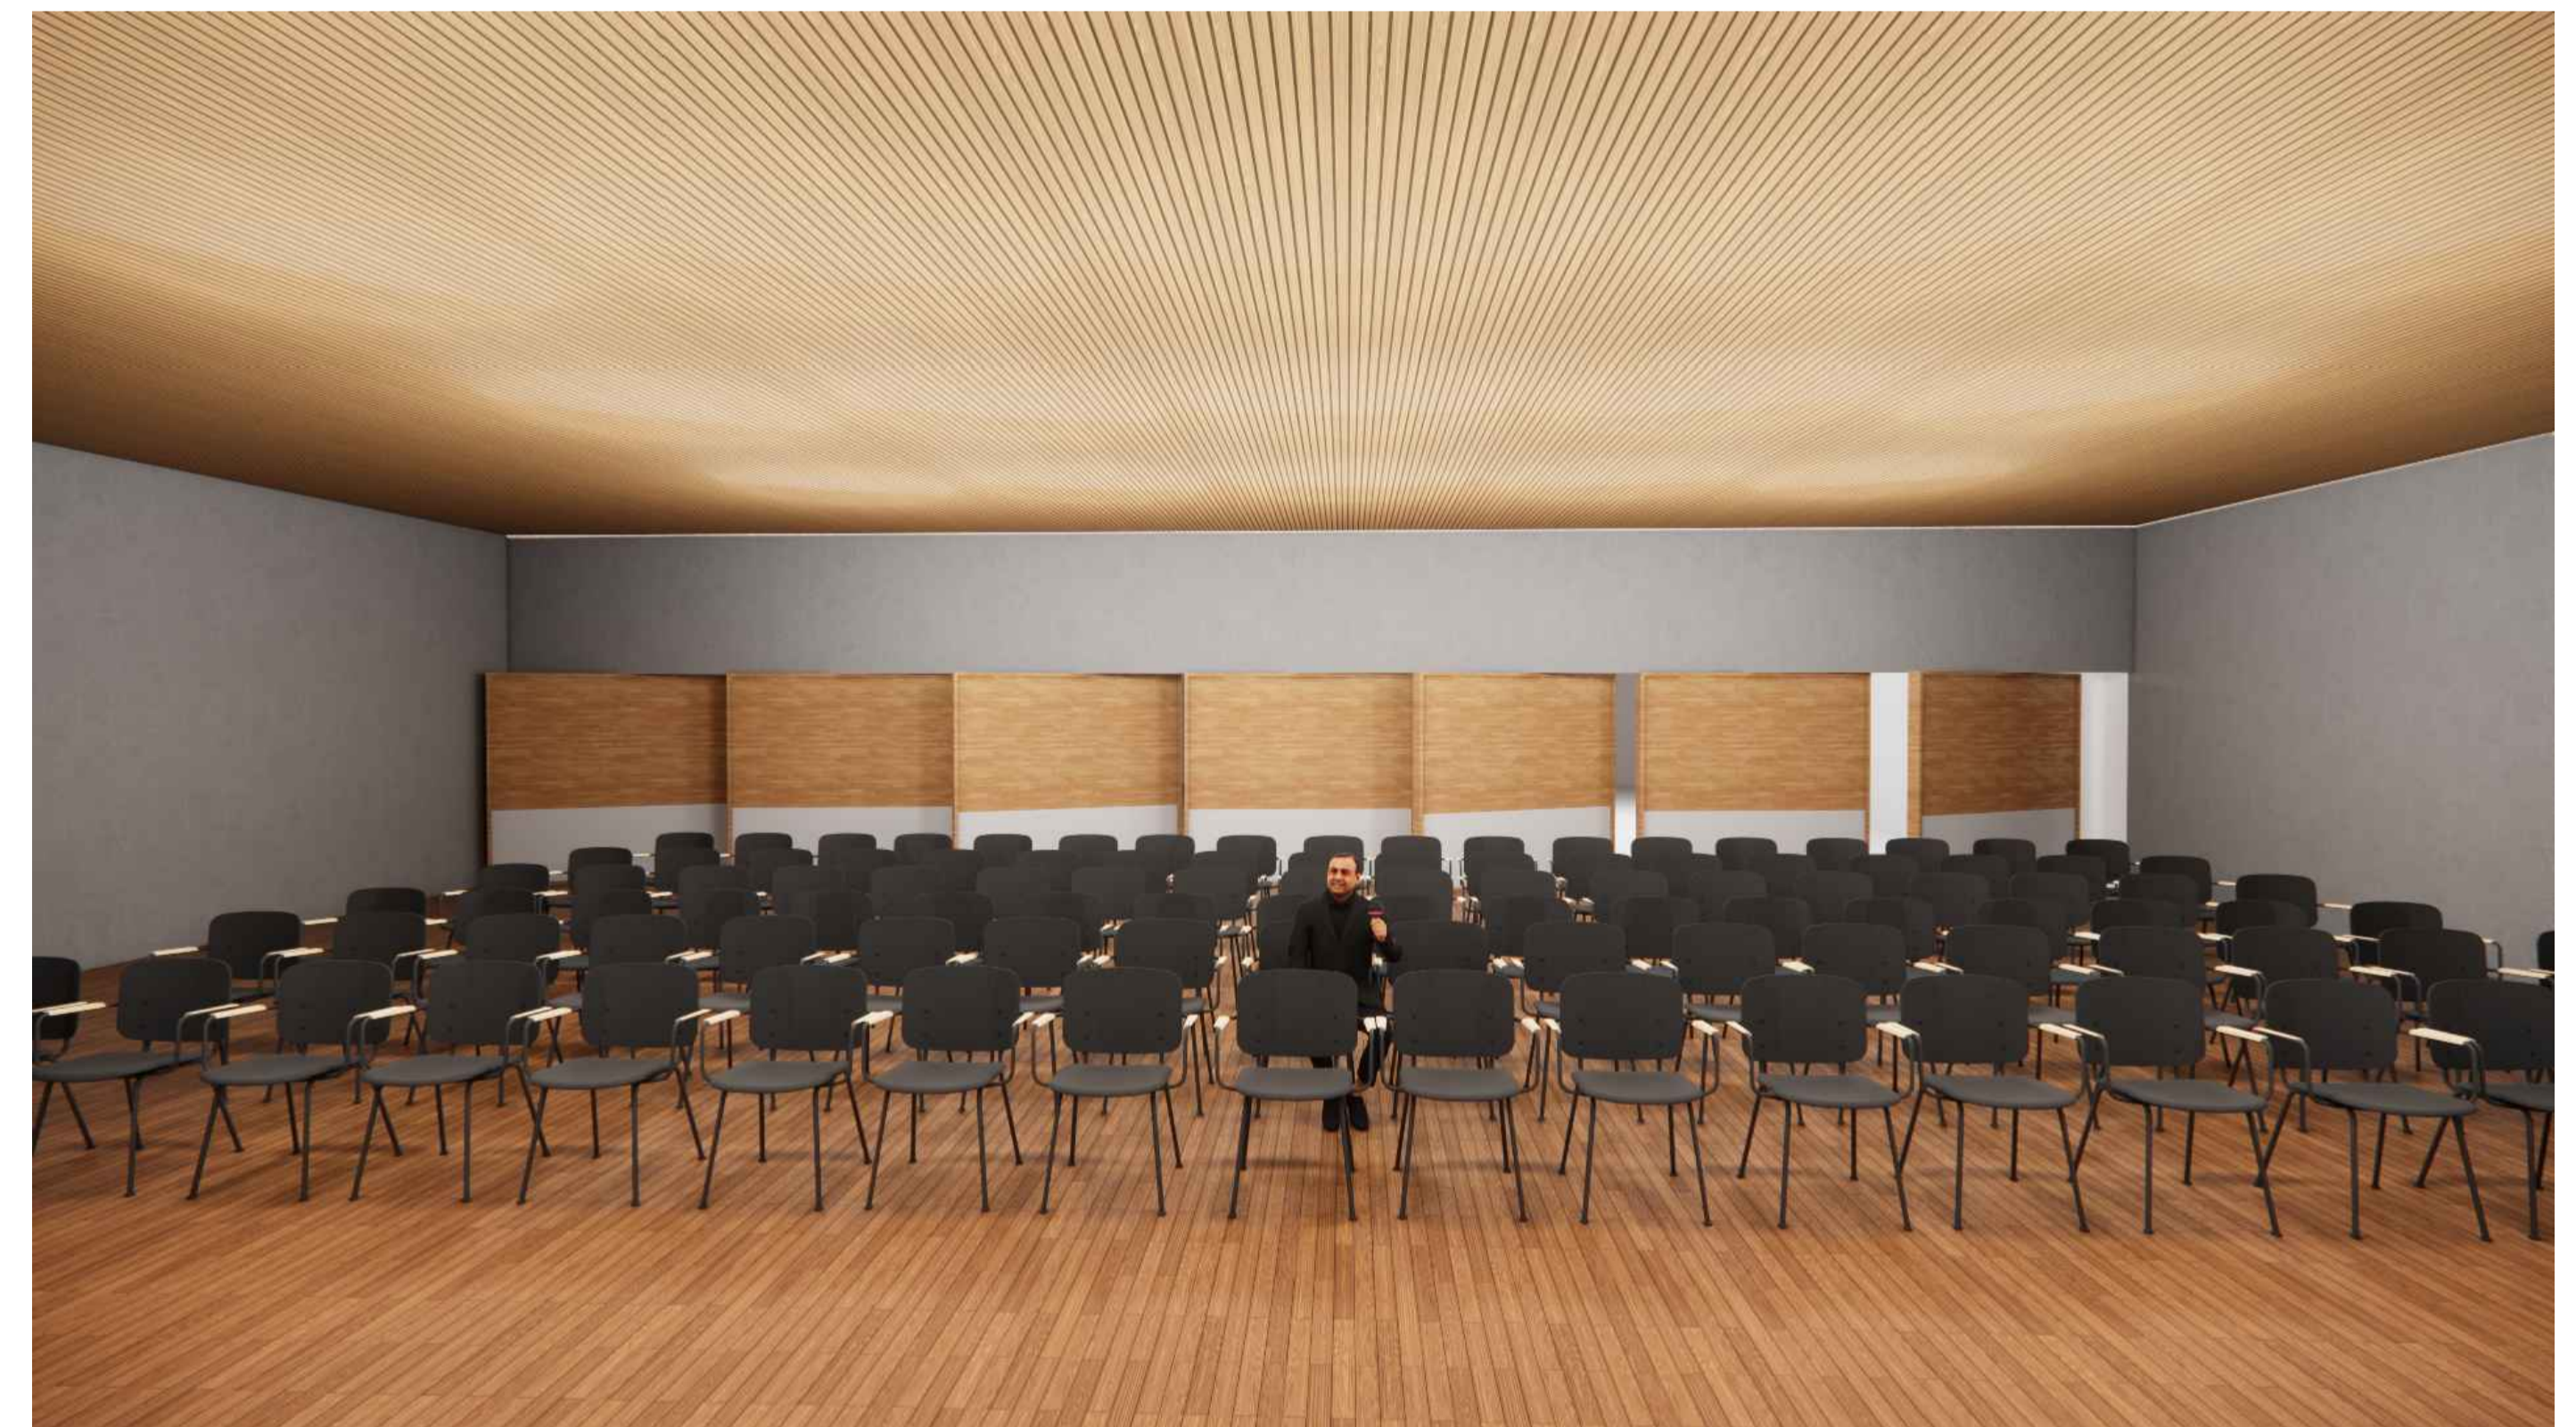


SECONDARY HALL

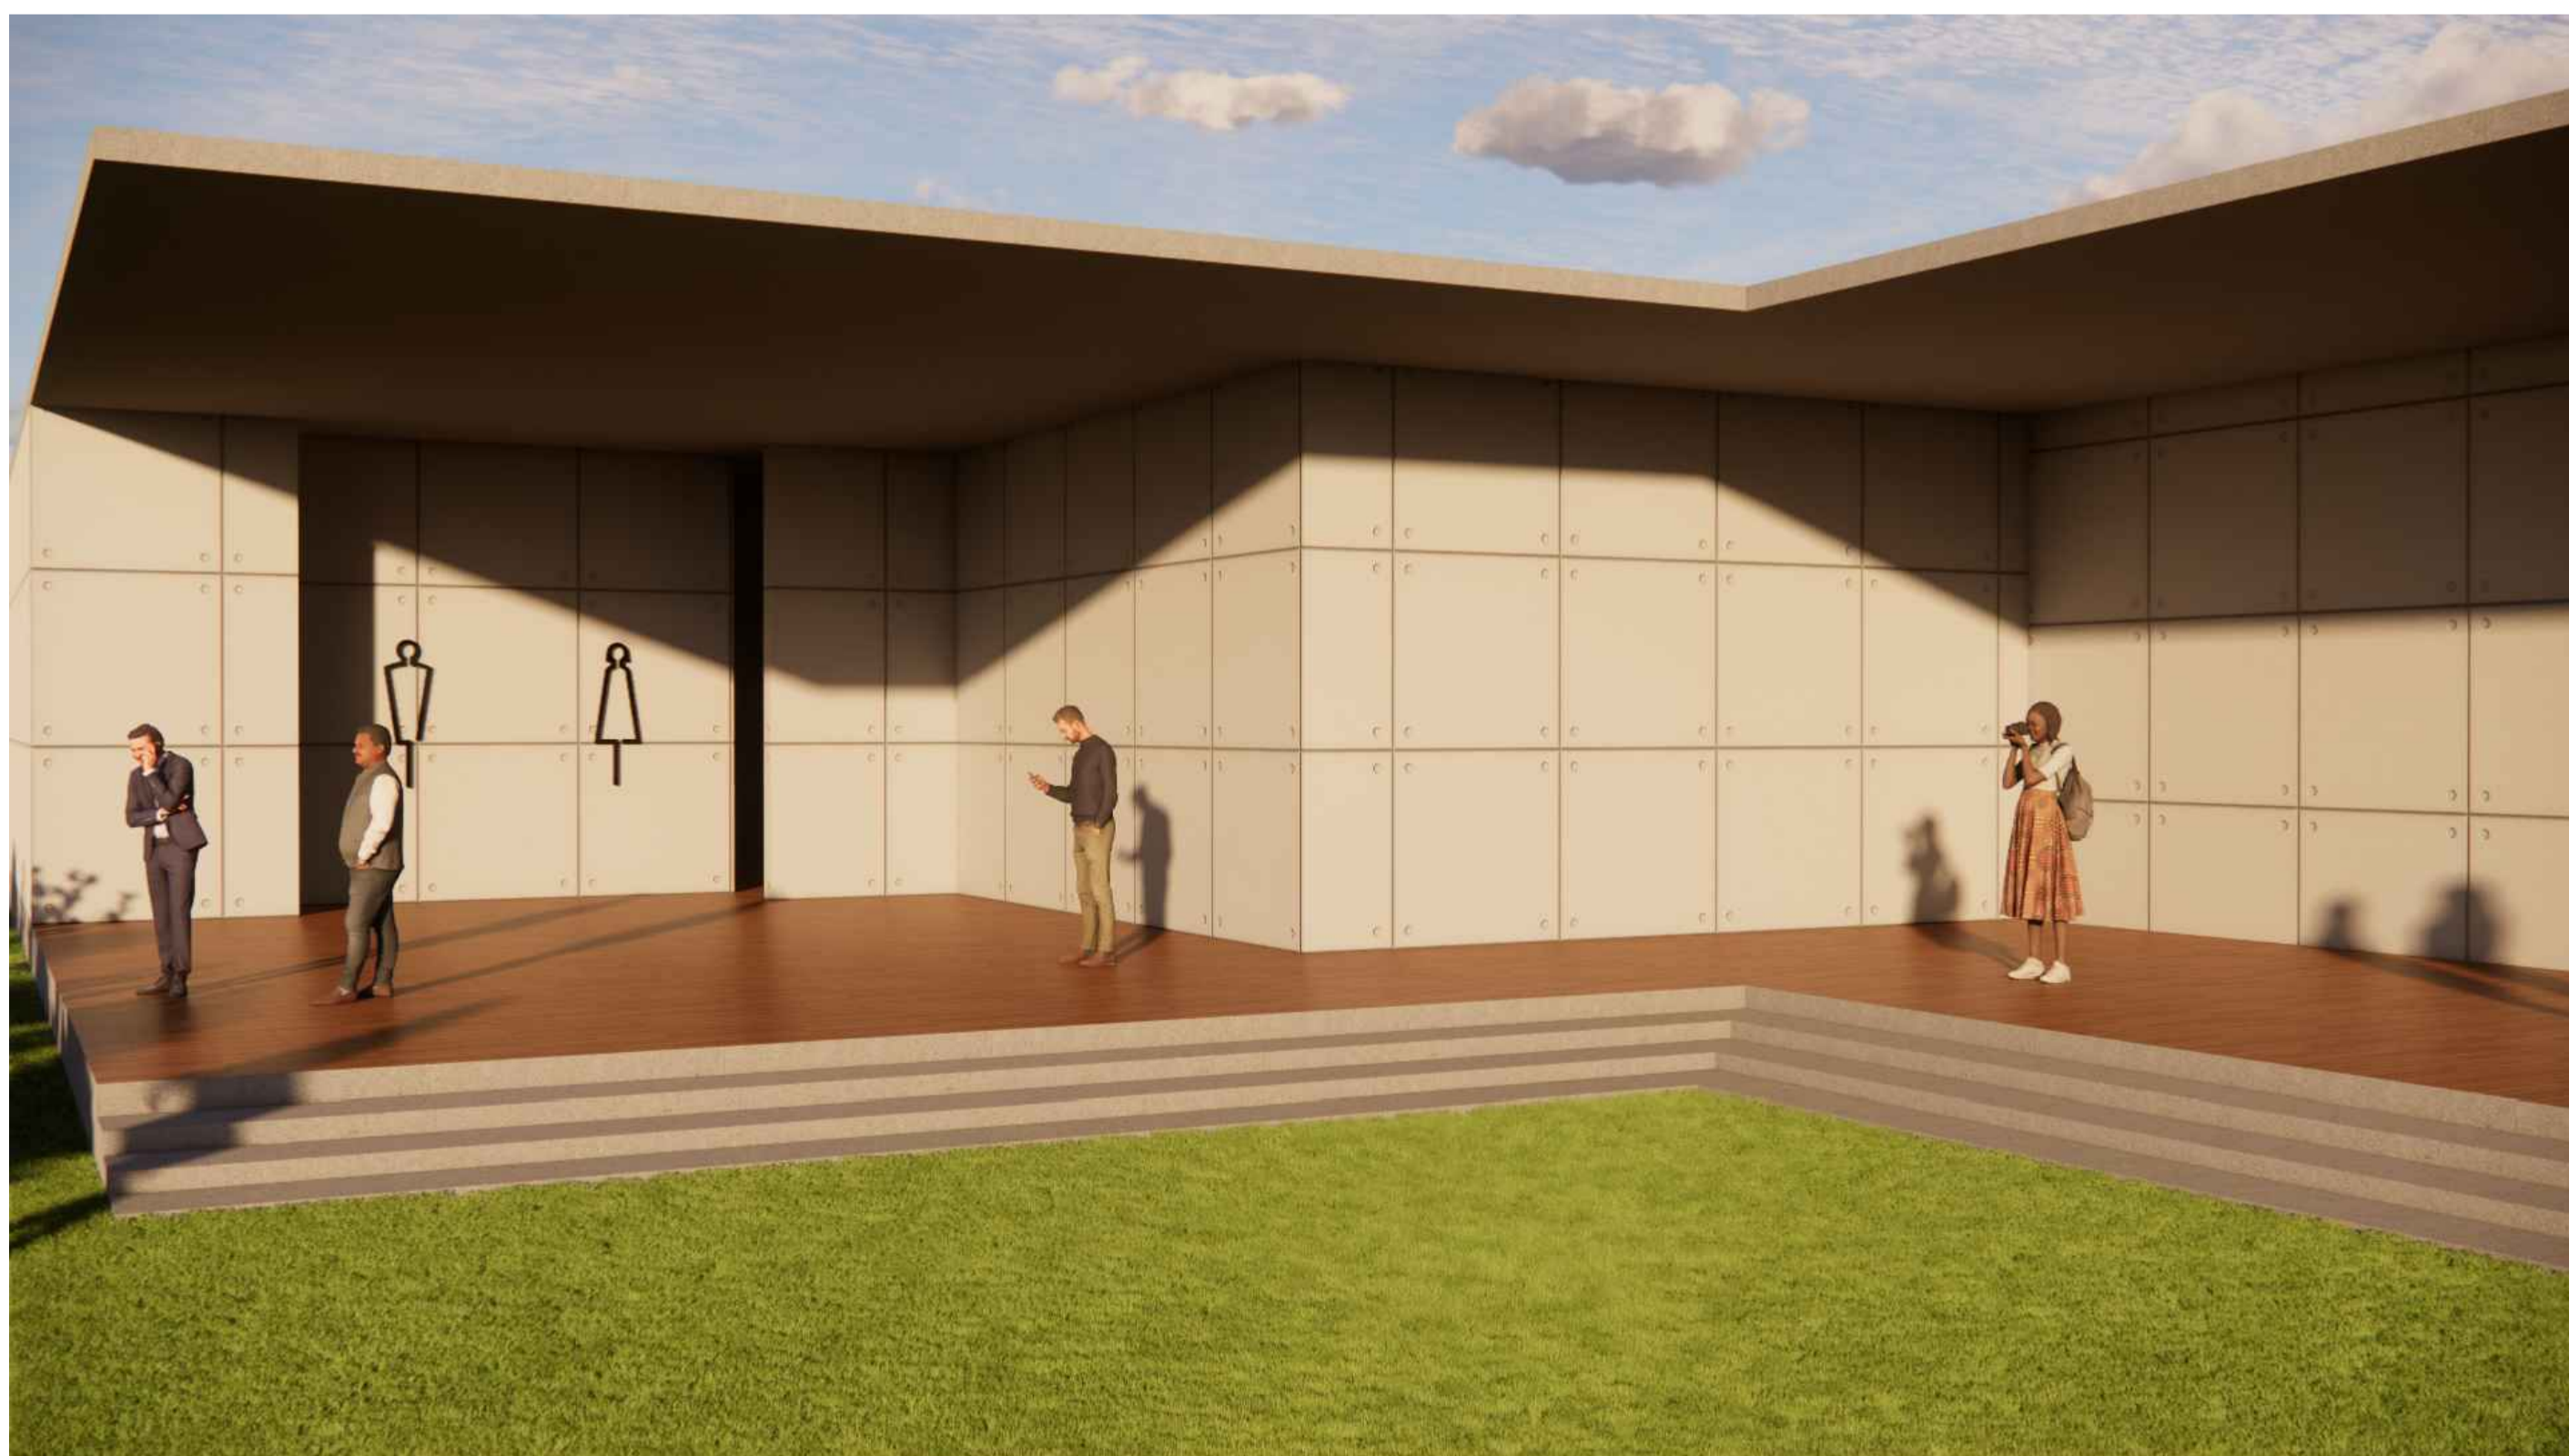

CORRIDOR





CORRIDOR

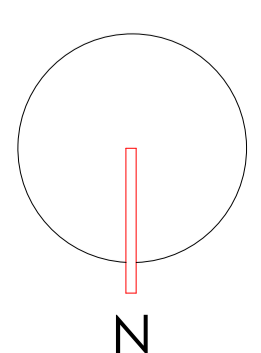

INTERPRETATION CENTRE-FLOOR PLAN (1:200)


NAME: SANJAYRAJ
 RRN: 230101601032
 YEAR III SEMESTER VI
 ARCHITECTURAL DESIGN STUDIO
 CRESCENT SCHOOL OF ARCHITECTURE

KEY PLAN

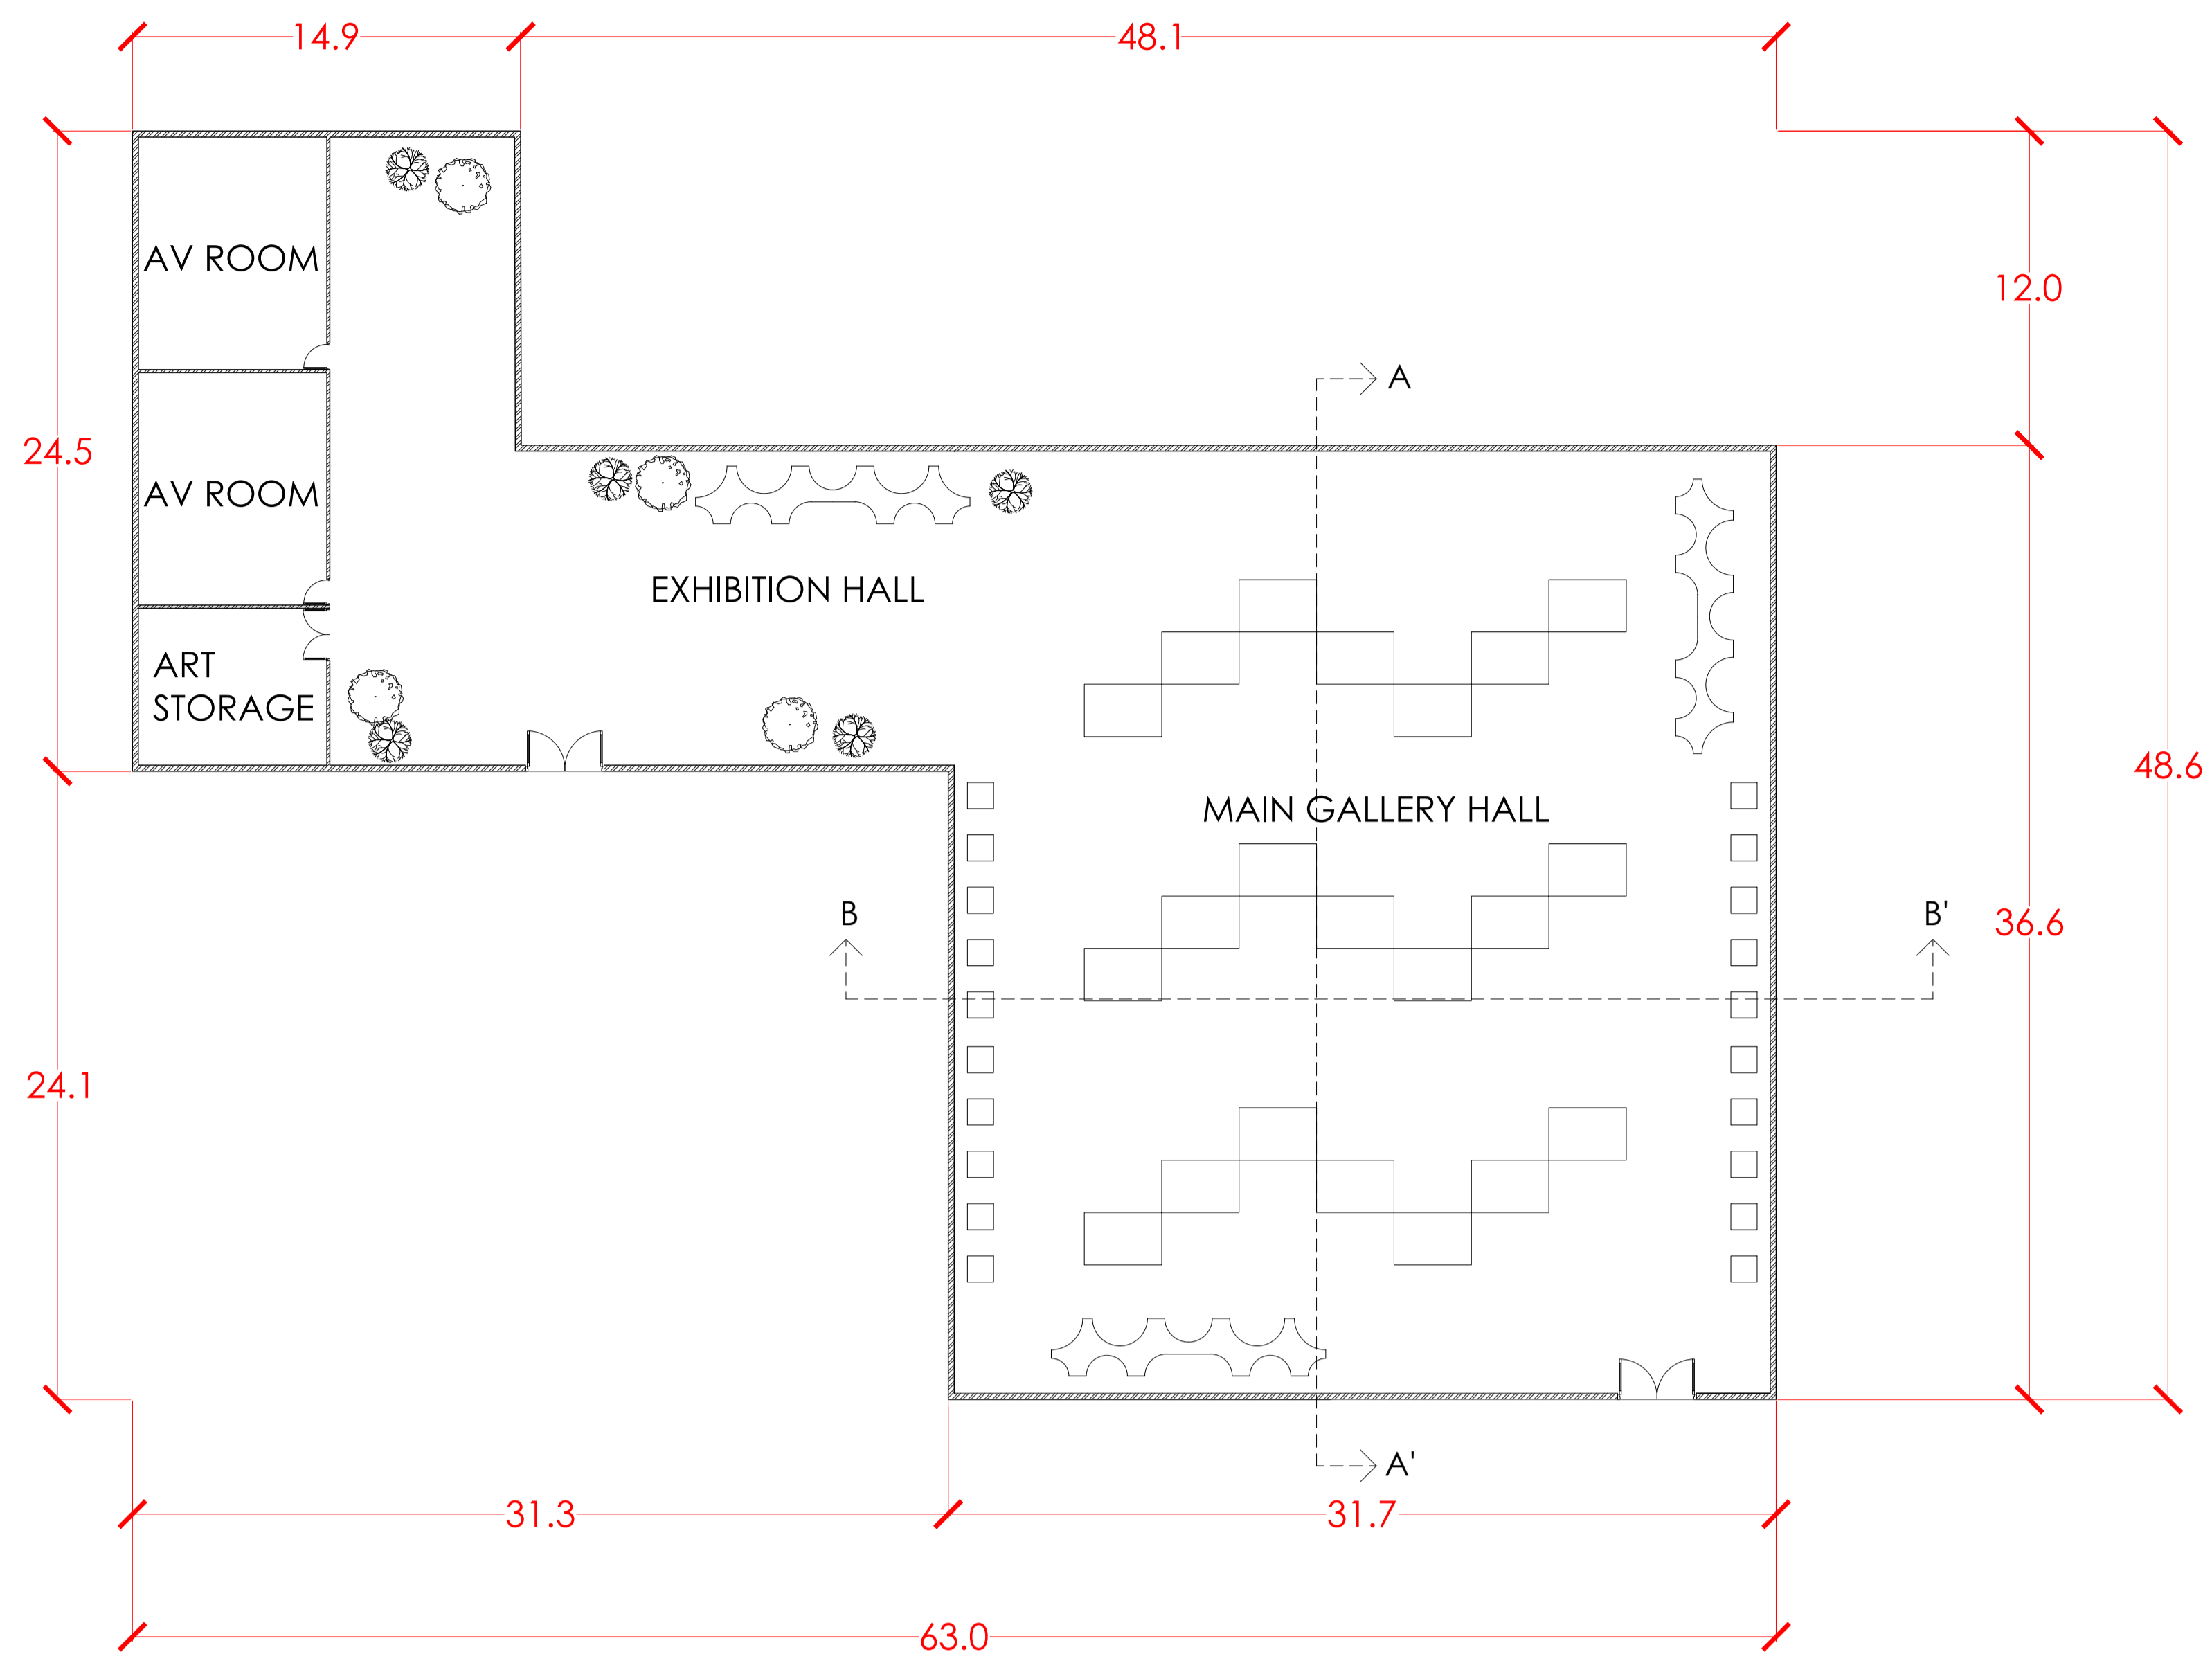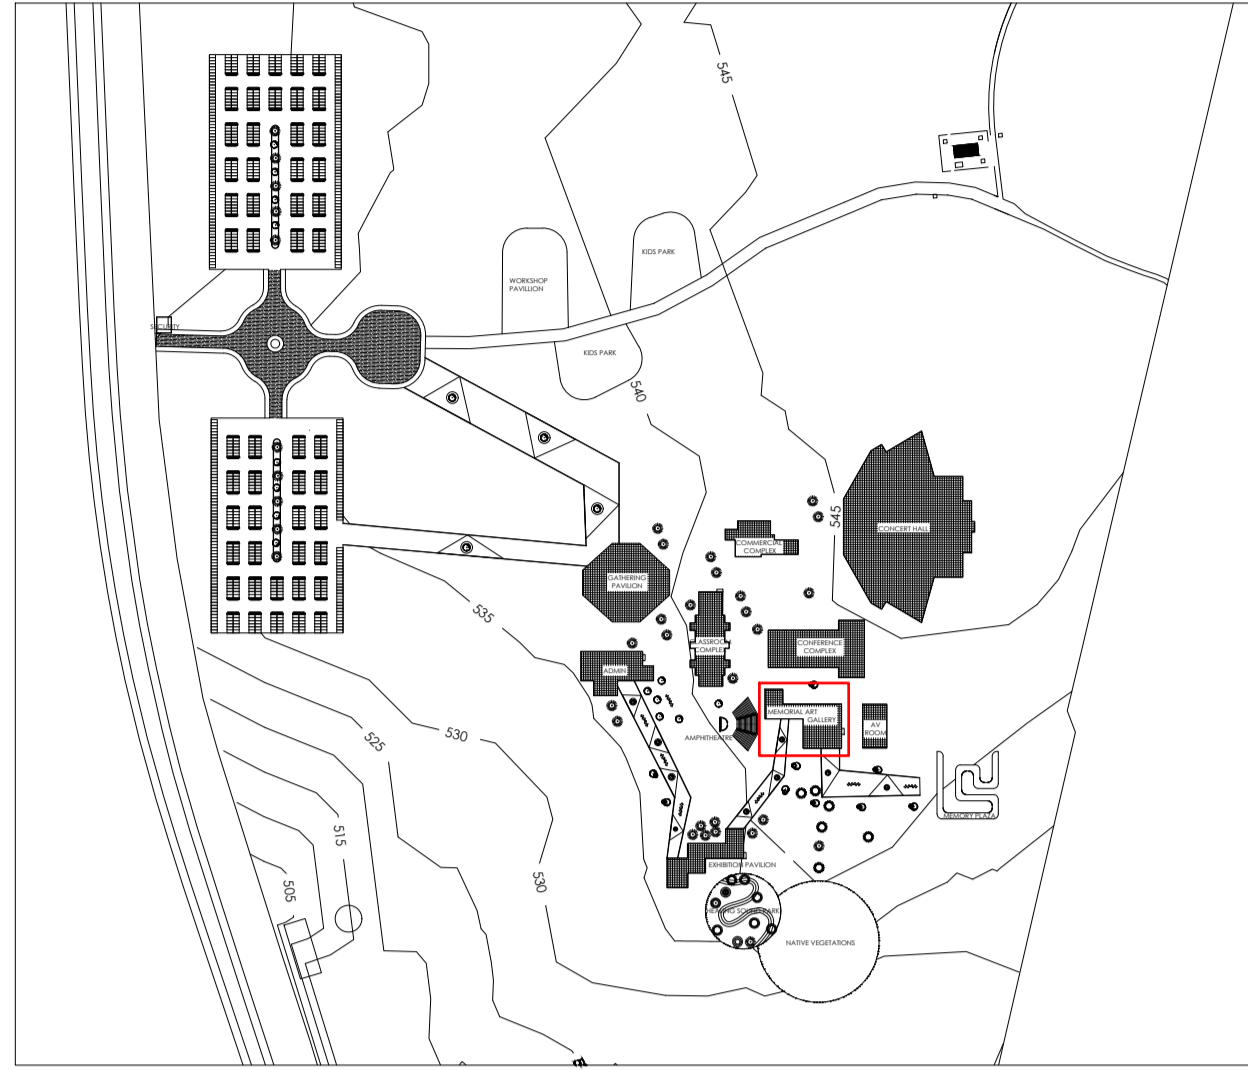


AREA STATEMENT


| DESCRIPTION | AREA |
|-------------------|-----------------|
| ADMIN SPACES | 347 SQM |
| MAIN GALLERY HALL | 1129 SQM |
| EXHIBITION HALL | 203 SQM |
| TOTAL | 1679 SQM |

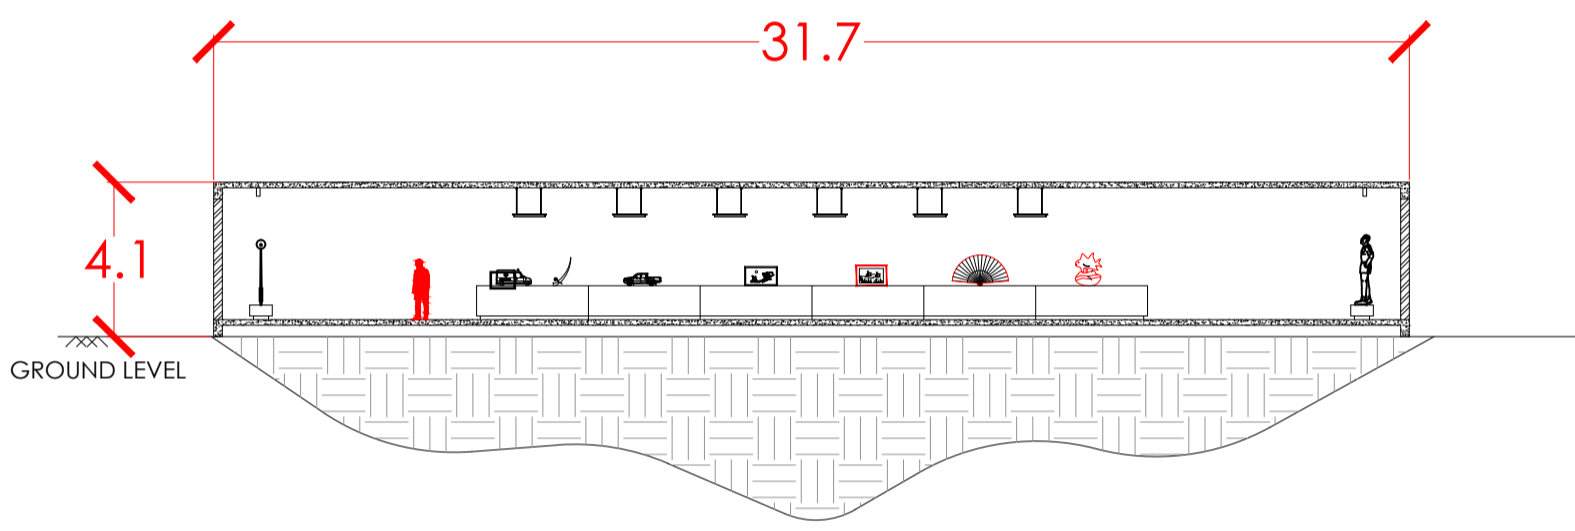


SECTION AA'

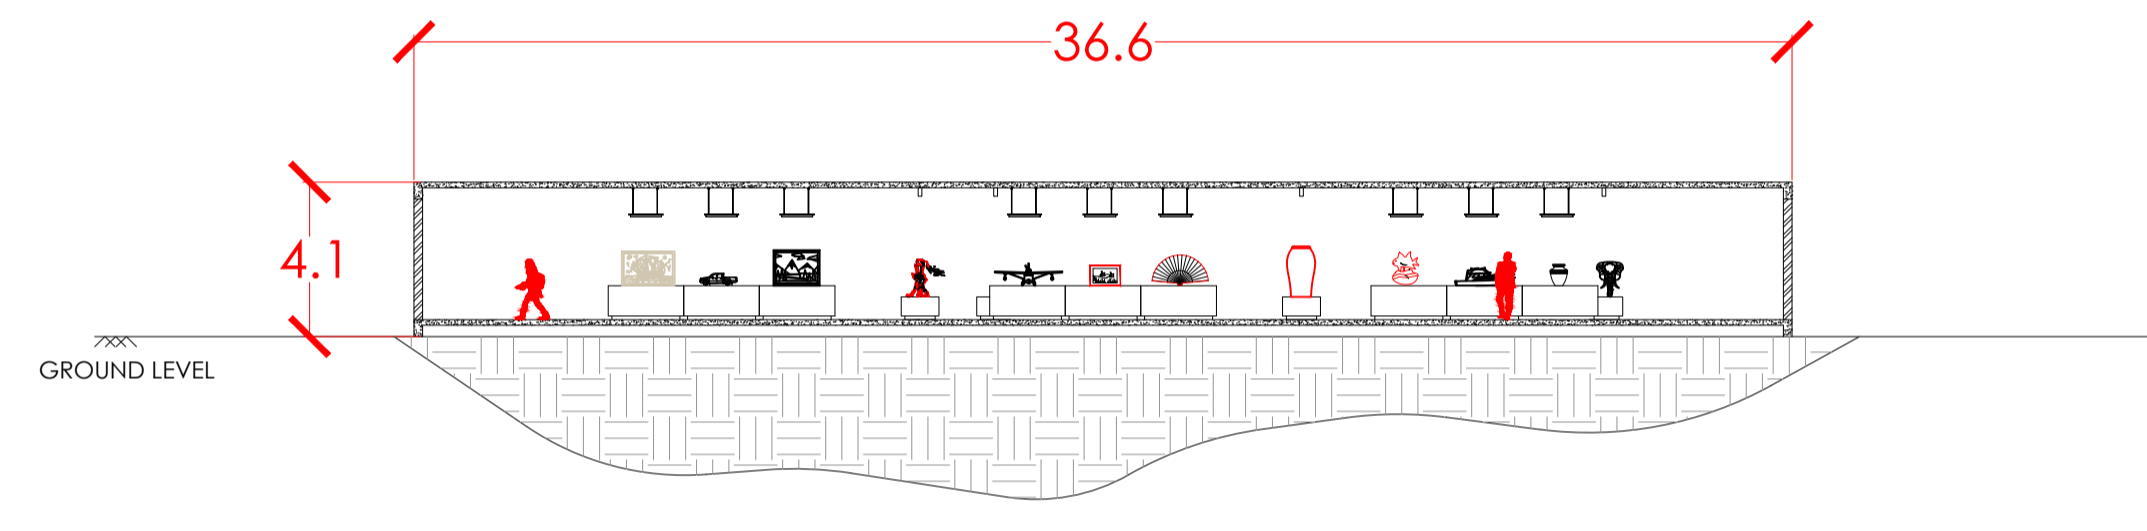

SECTION BB'

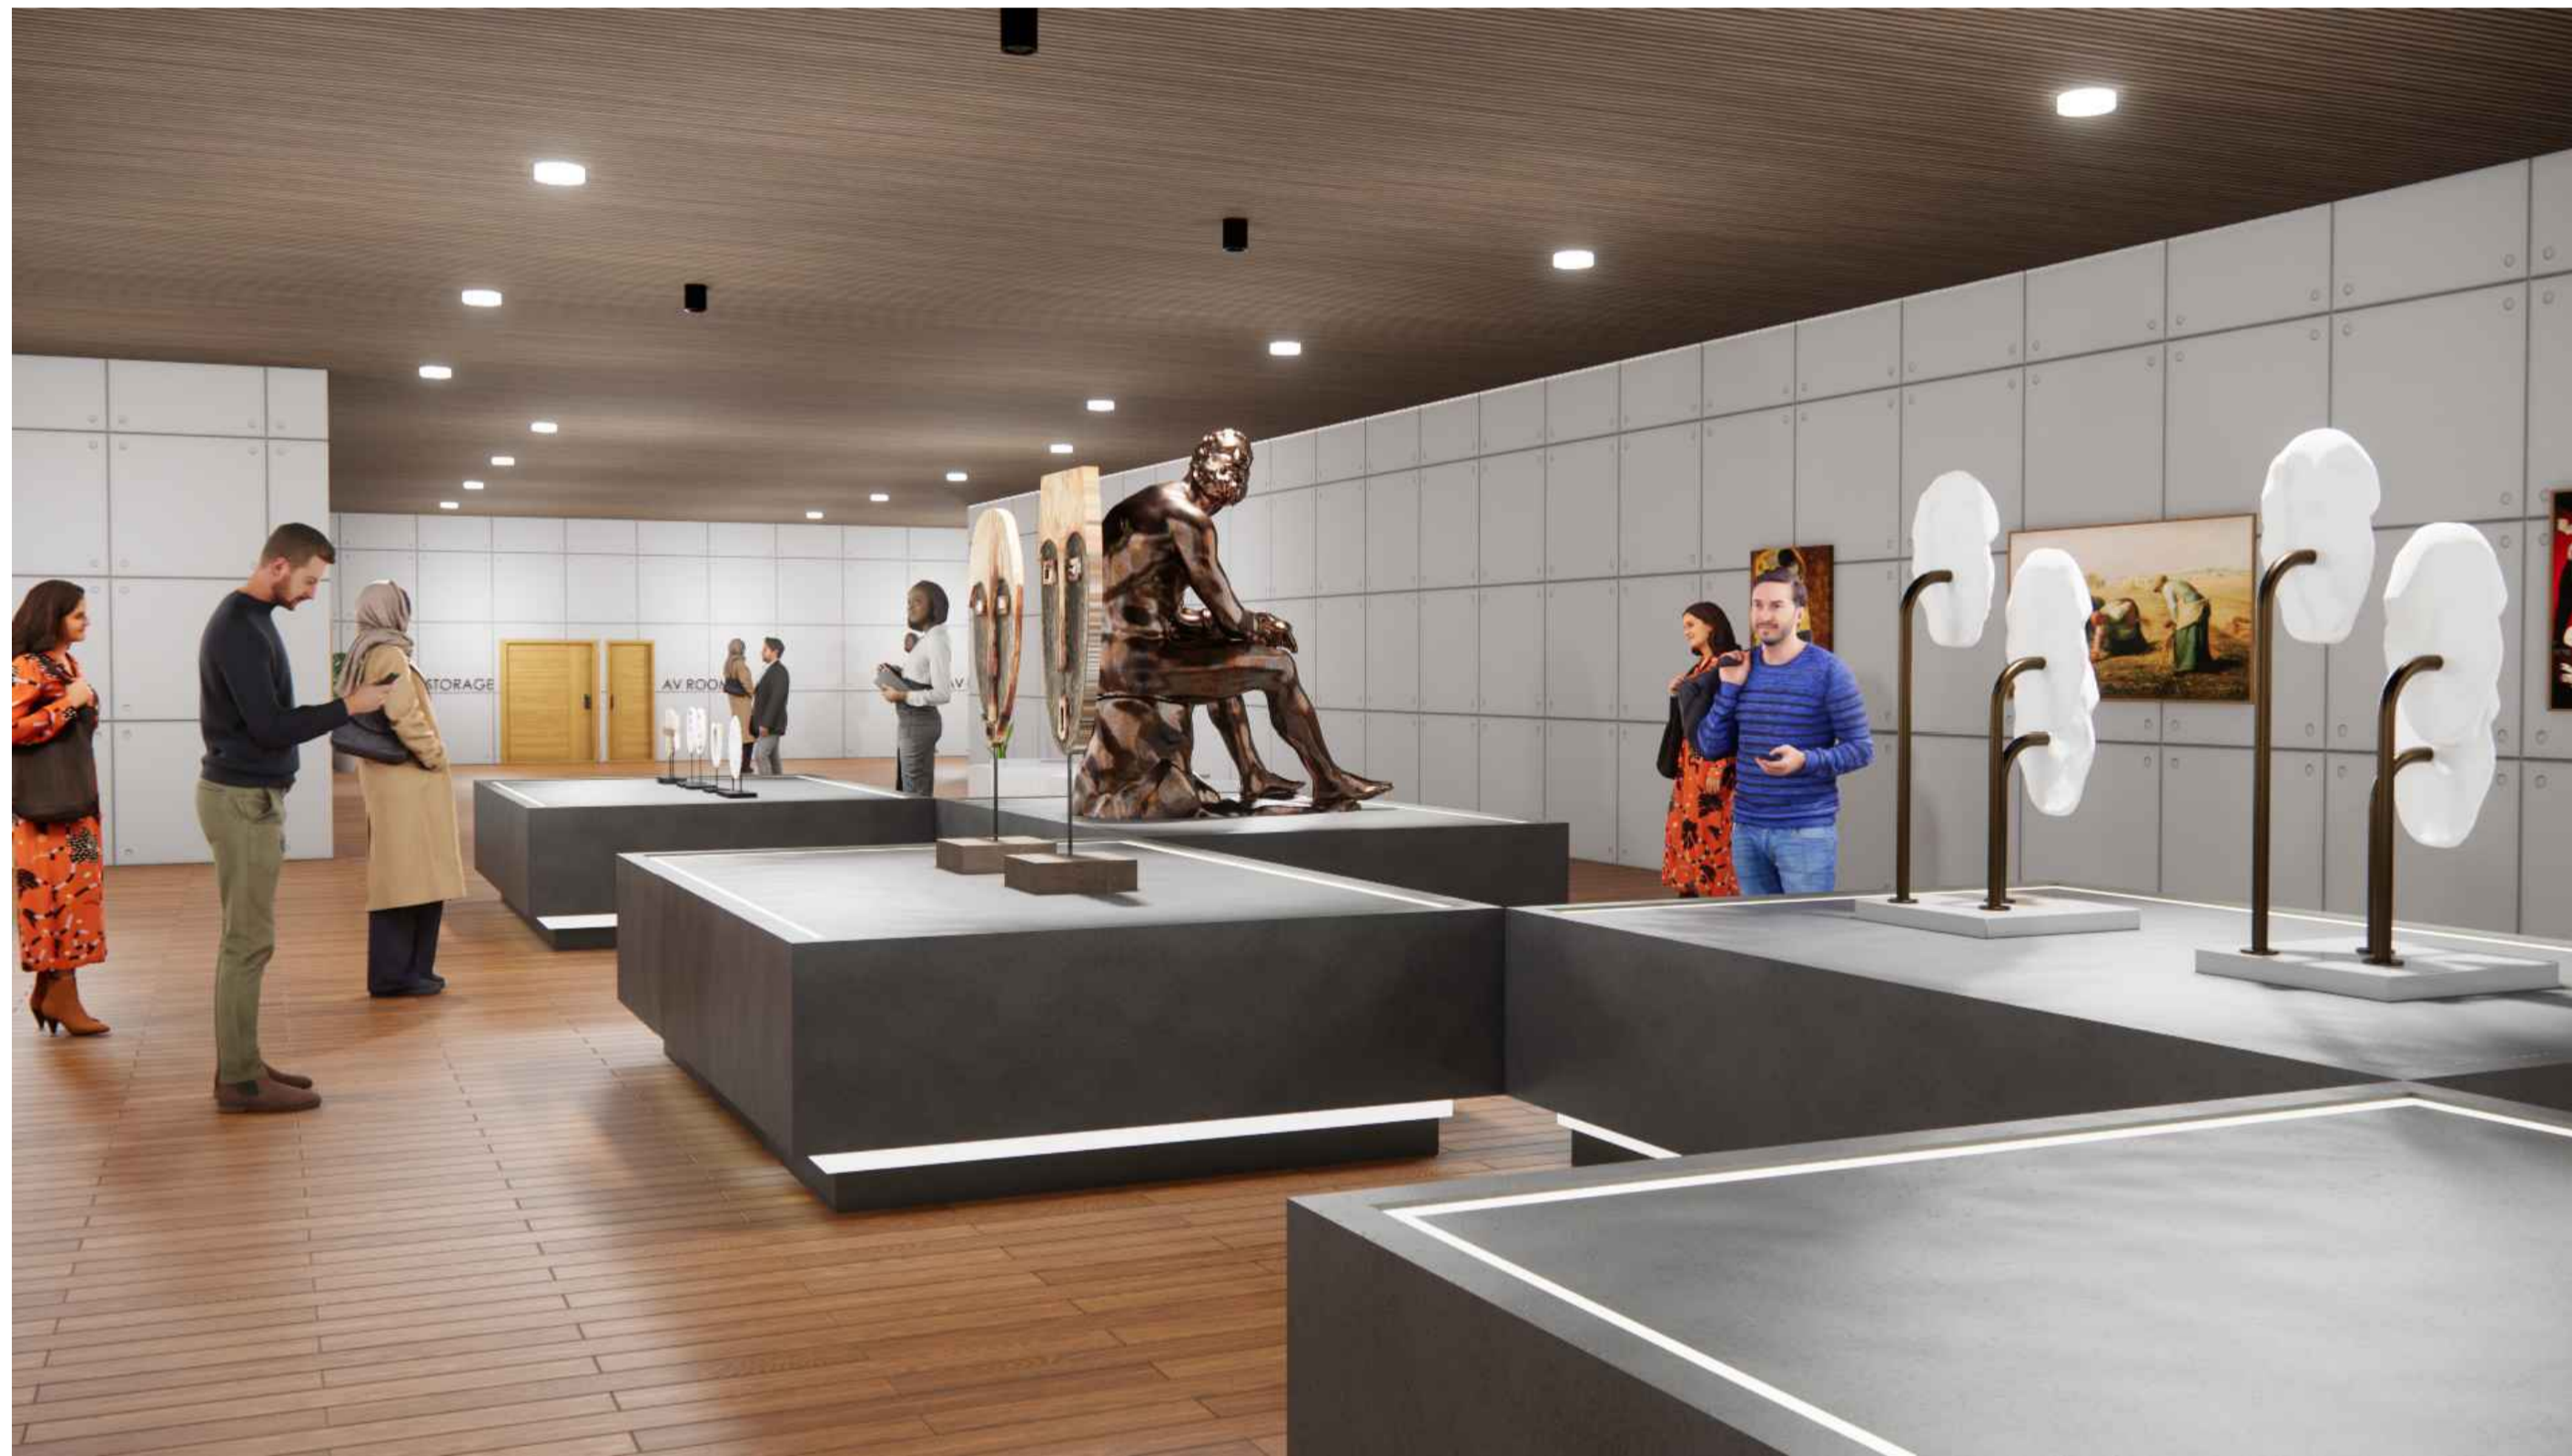


DISPLAY AREA

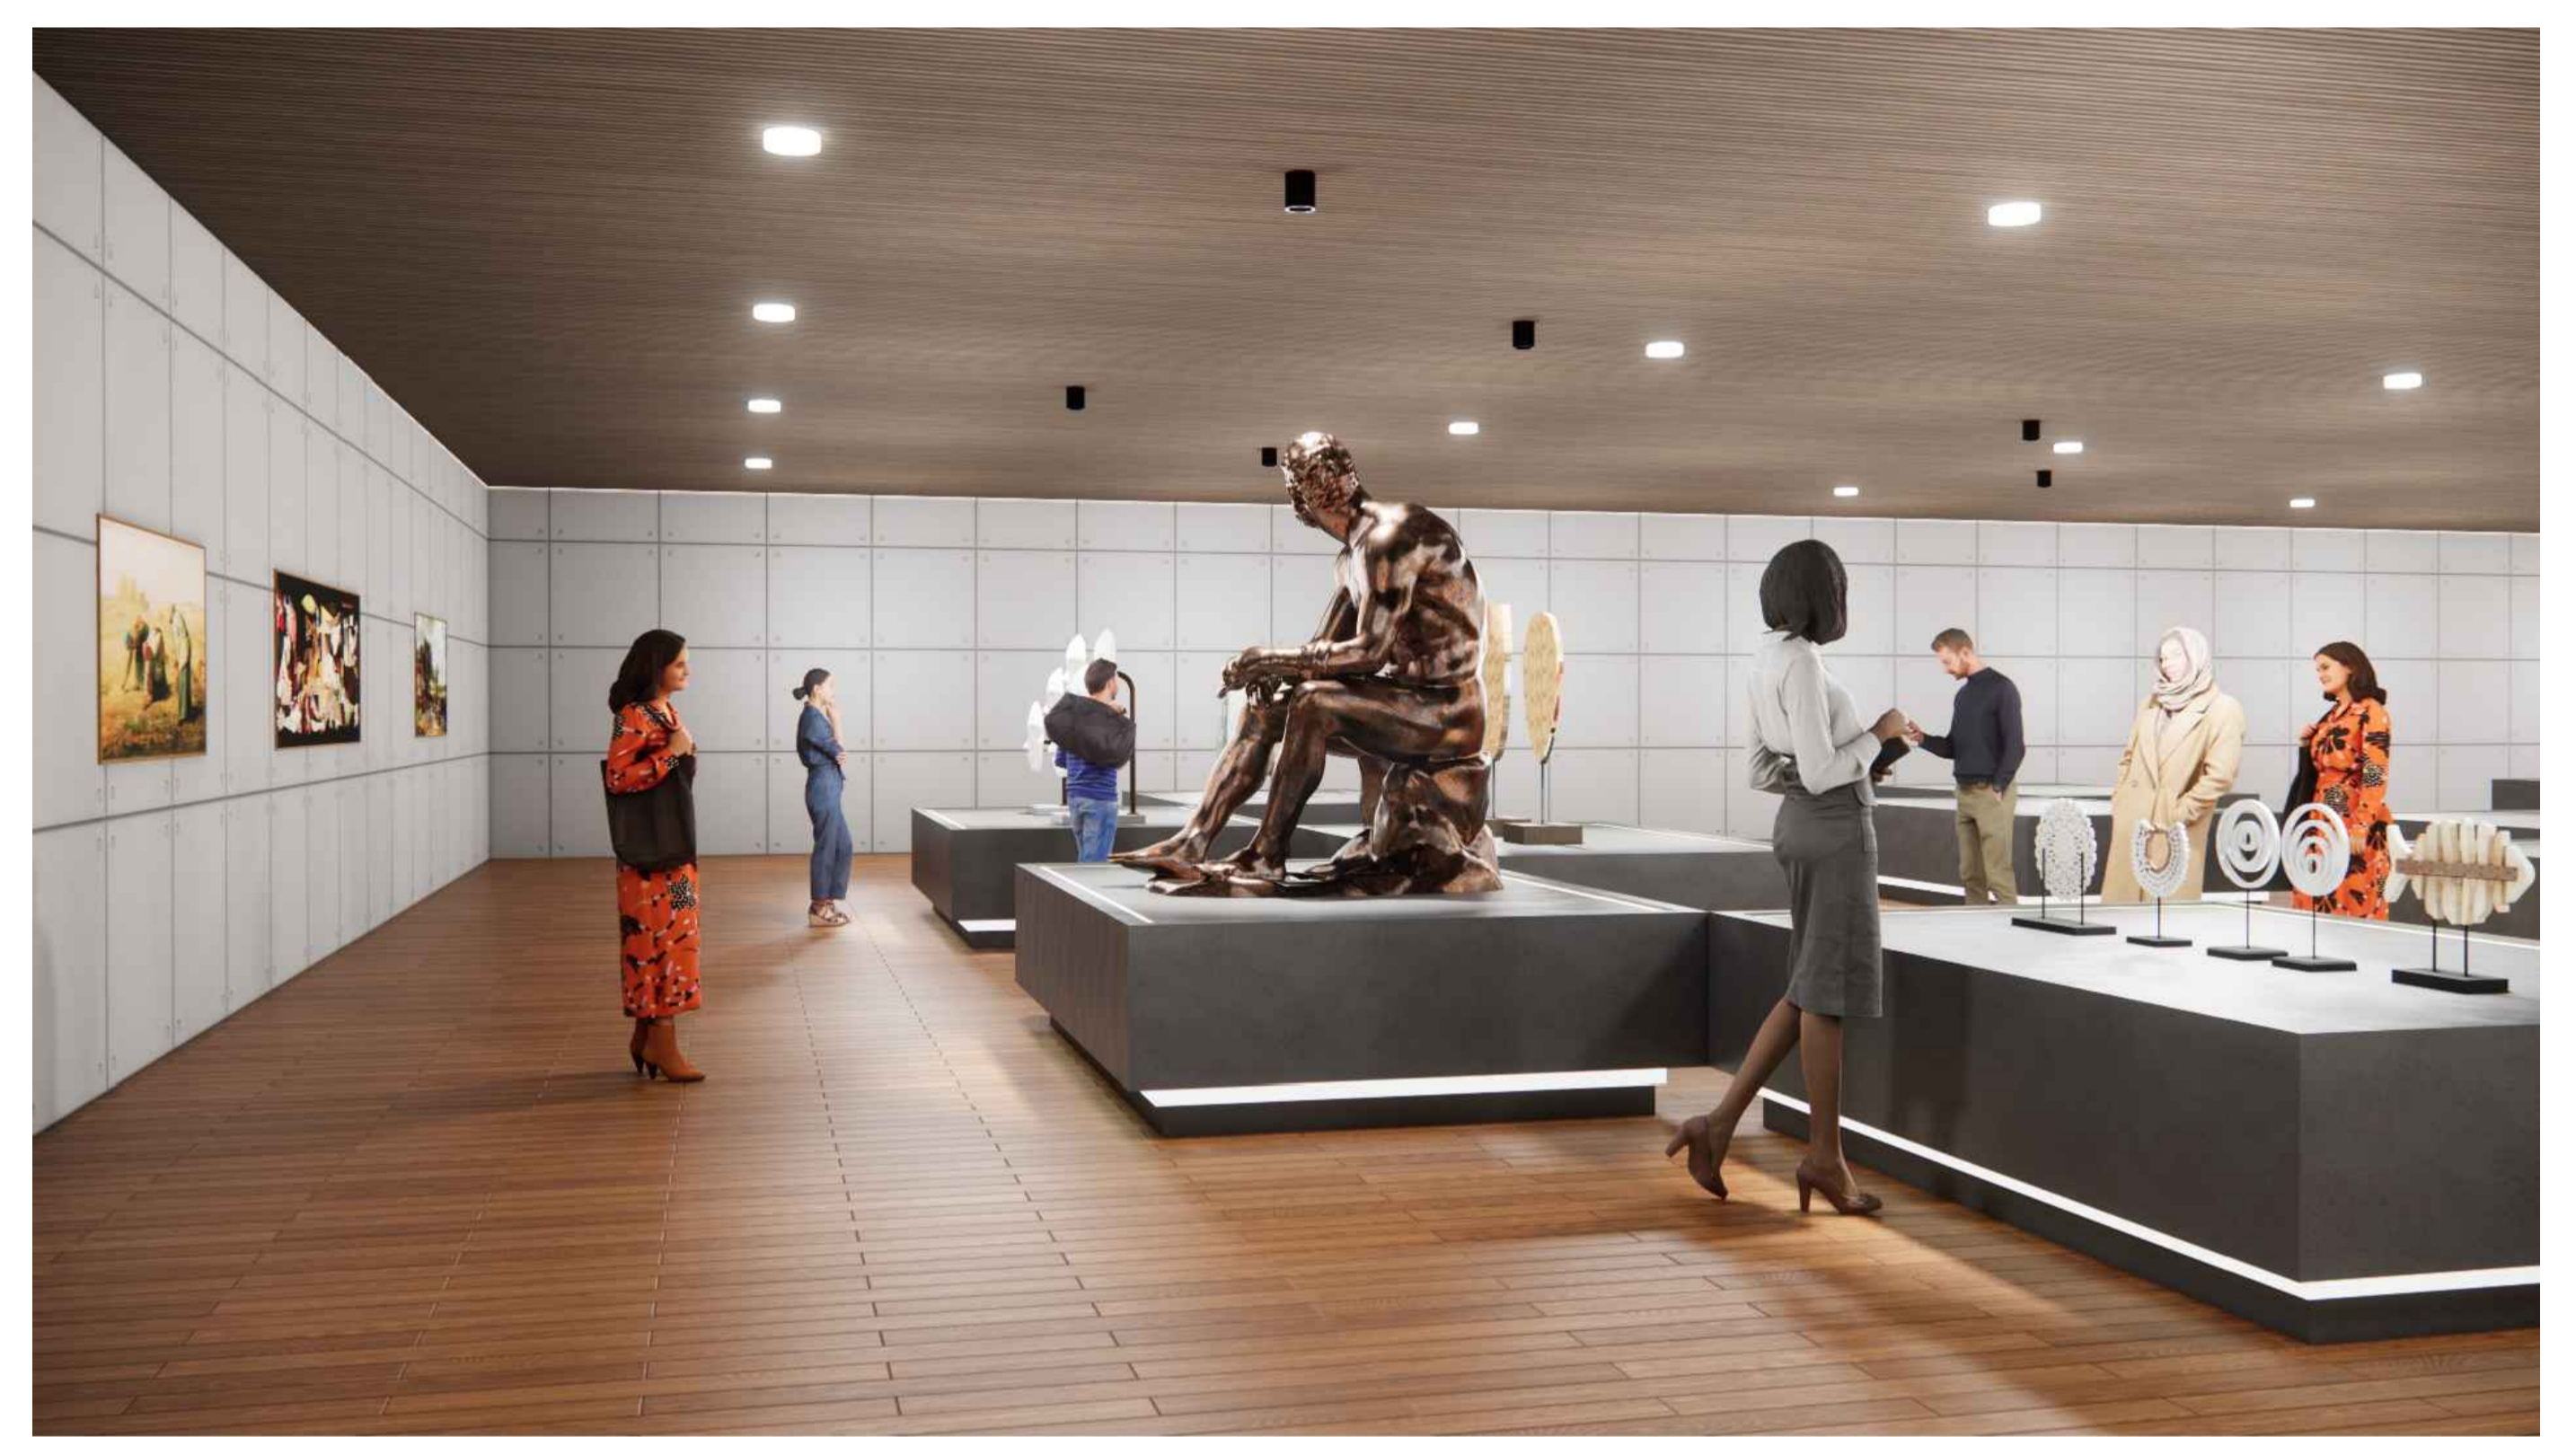


ENTRANCE



WALKWAY TO EXIT AND ADMIN ROOMS

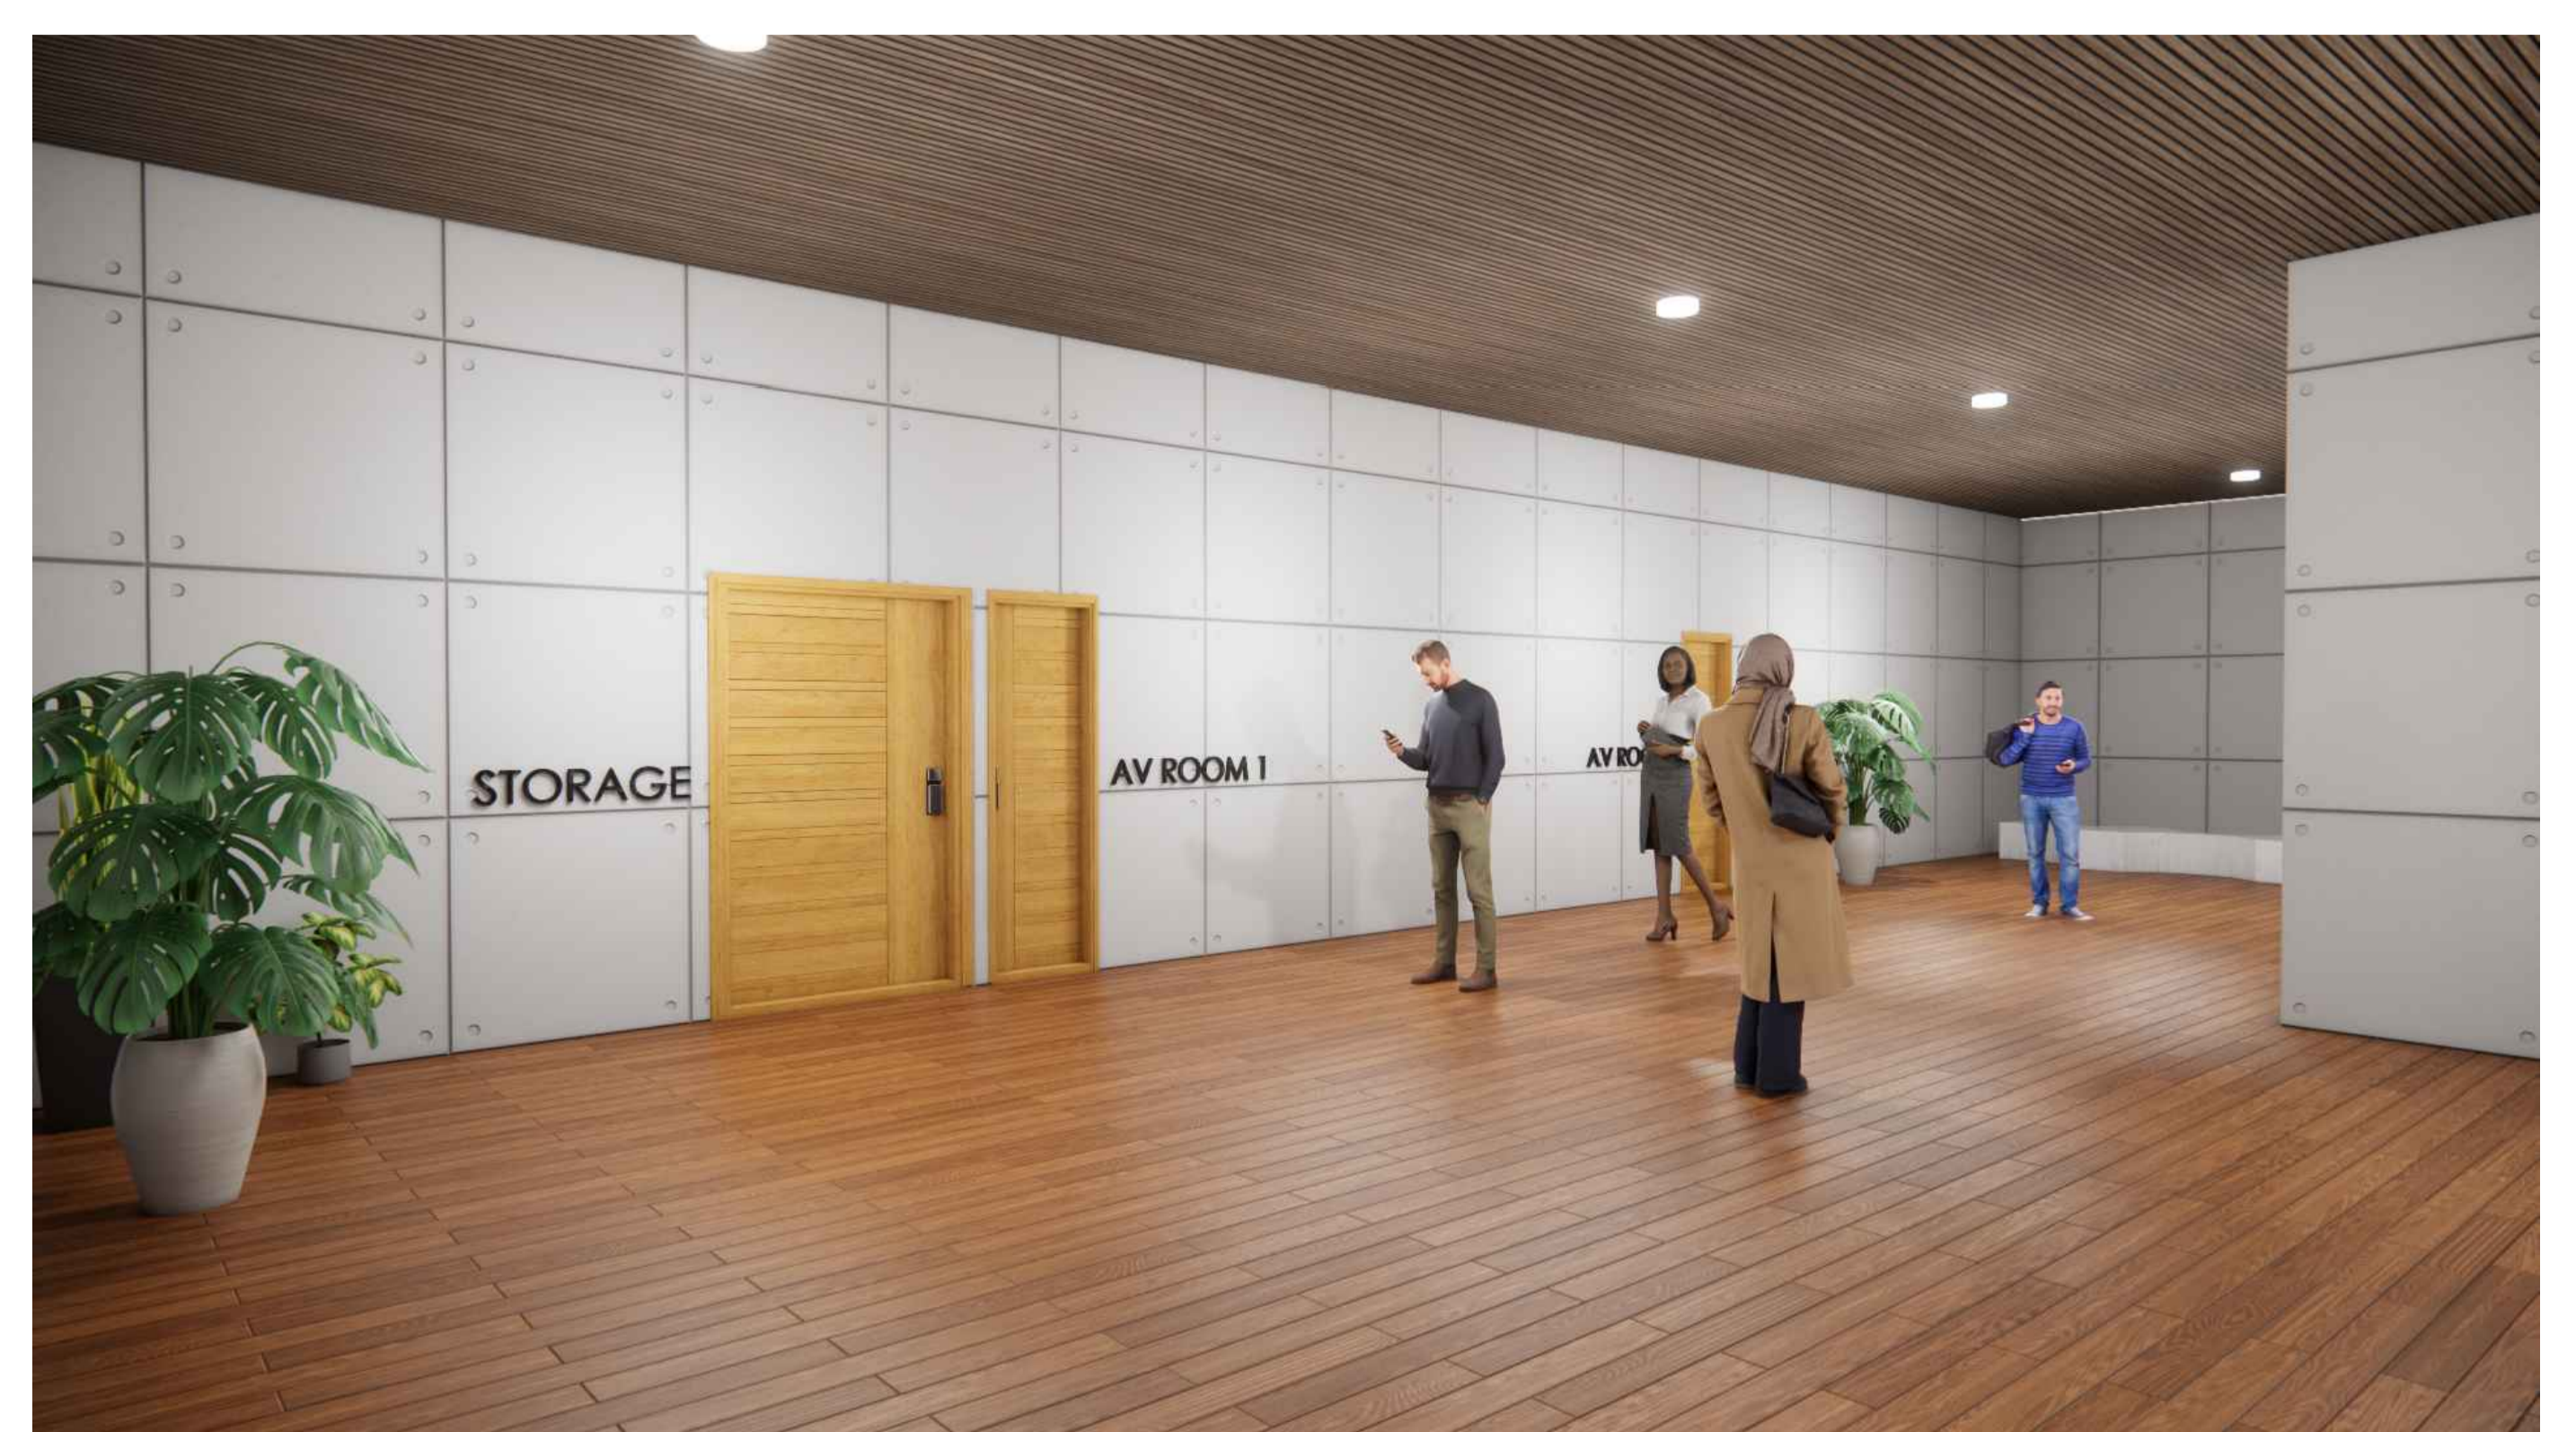






ADMINISTRATION ROOMS

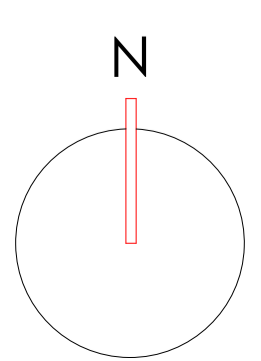


INTERPRETATION CENTRE-FLOOR PLAN (1:200)

NAME: SANJAYRAJ
 RRN: 230101601032
 YEAR III SEMESTER VI
 ARCHITECTURAL DESIGN STUDIO
 CRESCENT SCHOOL OF ARCHITECTURE

KEY PLAN

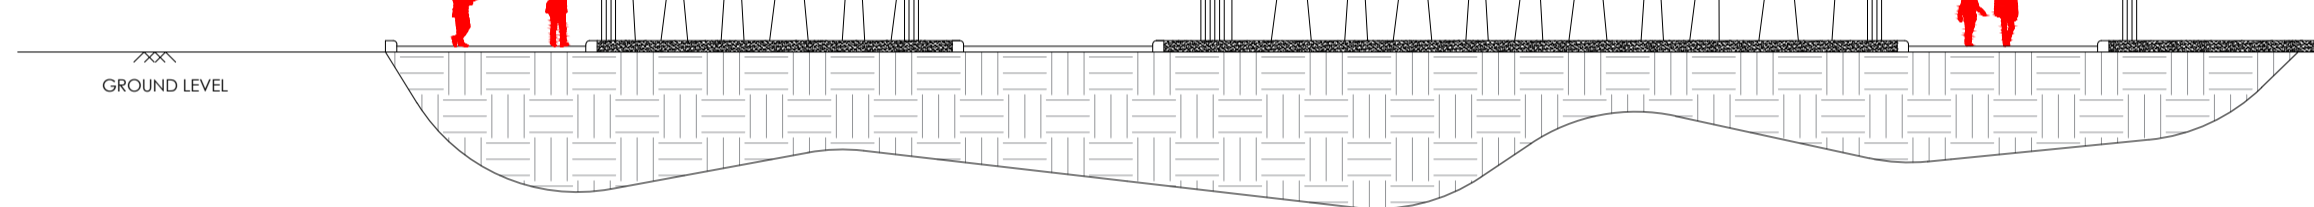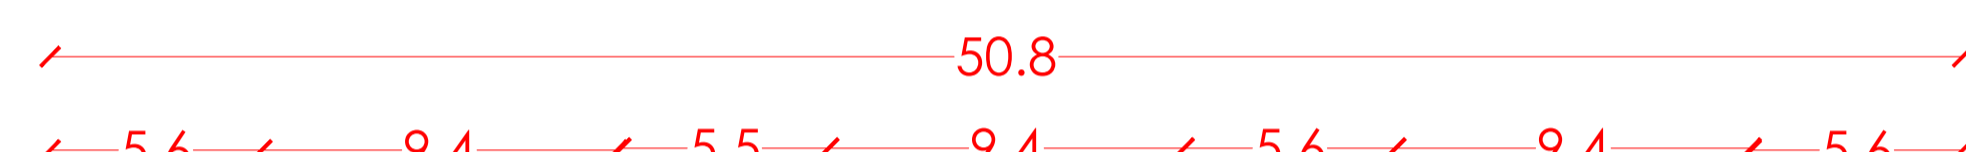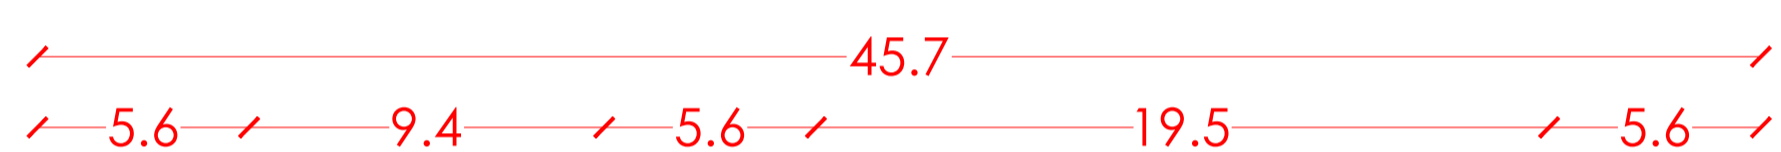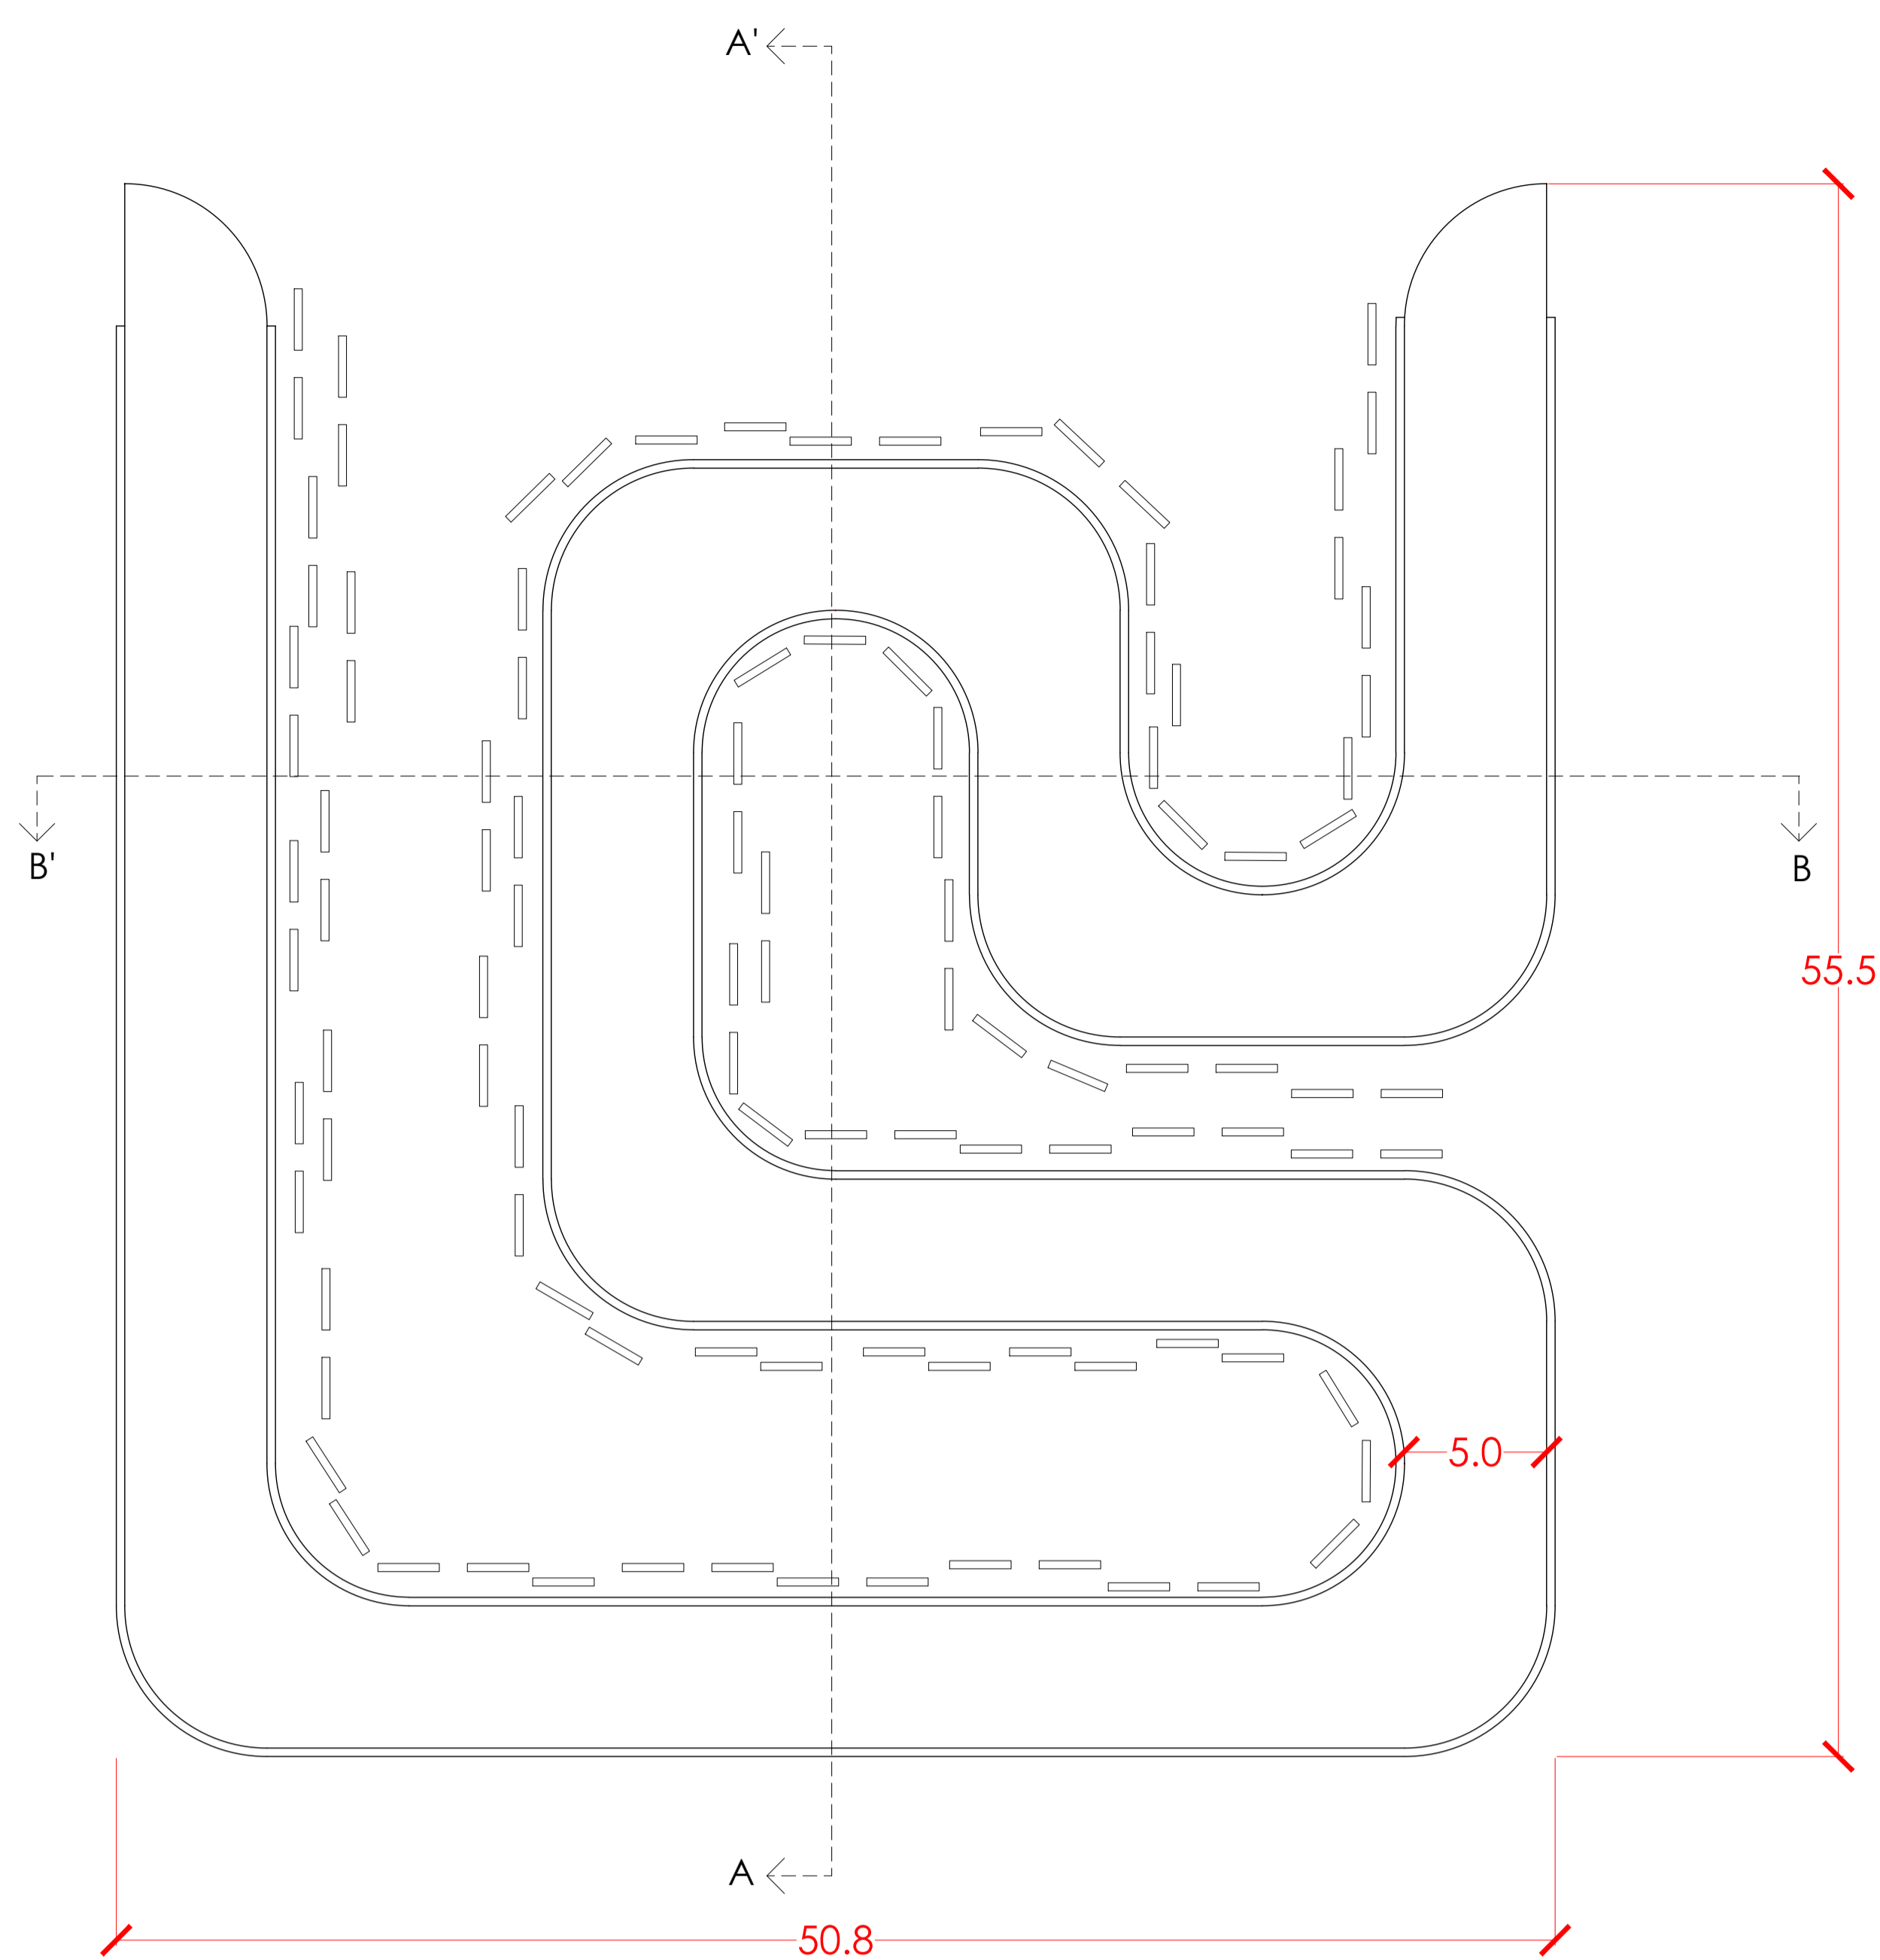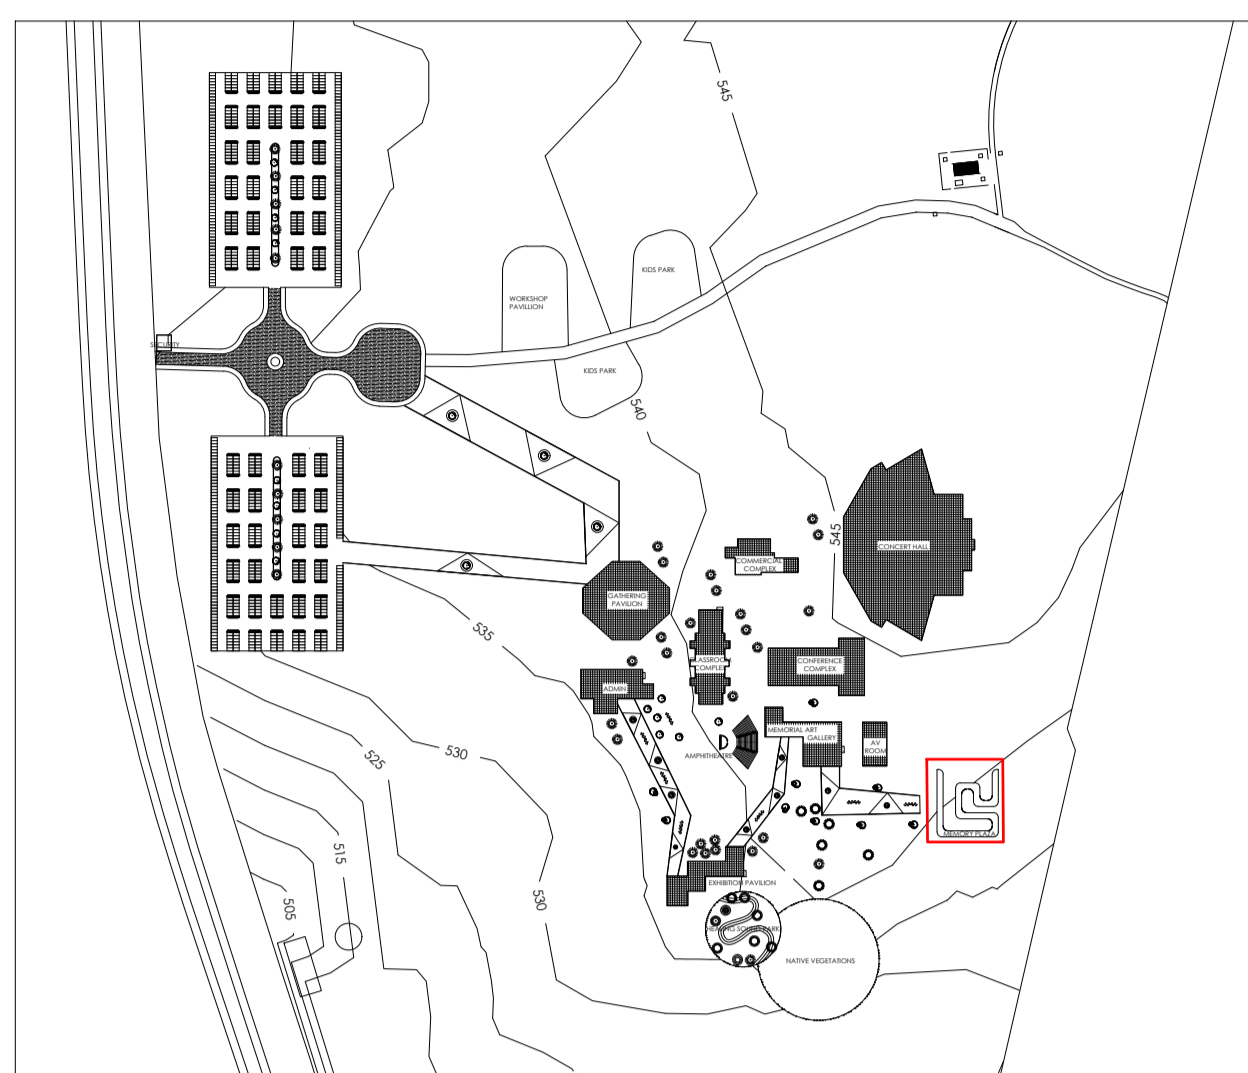

SECTION AA'

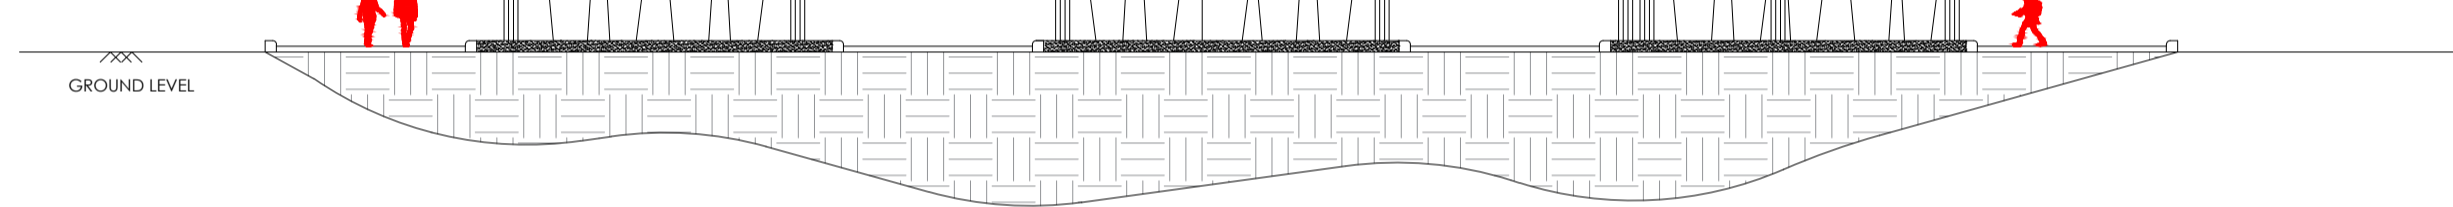

SECTION BB'



WALKWAY




MEMORIAL PLAQUES



WALKWAY






WALKWAY

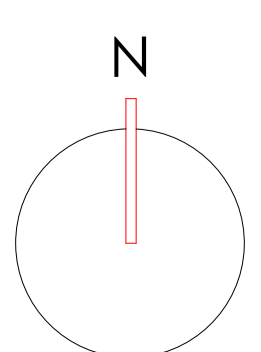


INTERPRETATION CENTRE-FLOOR PLAN (1:200)

NAME: SANJAYRAJ
RRN: 230101601032
YEAR III SEMESTER VI
ARCHITECTURAL DESIGN STUDIO
CRESCENT SCHOOL OF ARCHITECTURE


KEY PLAN

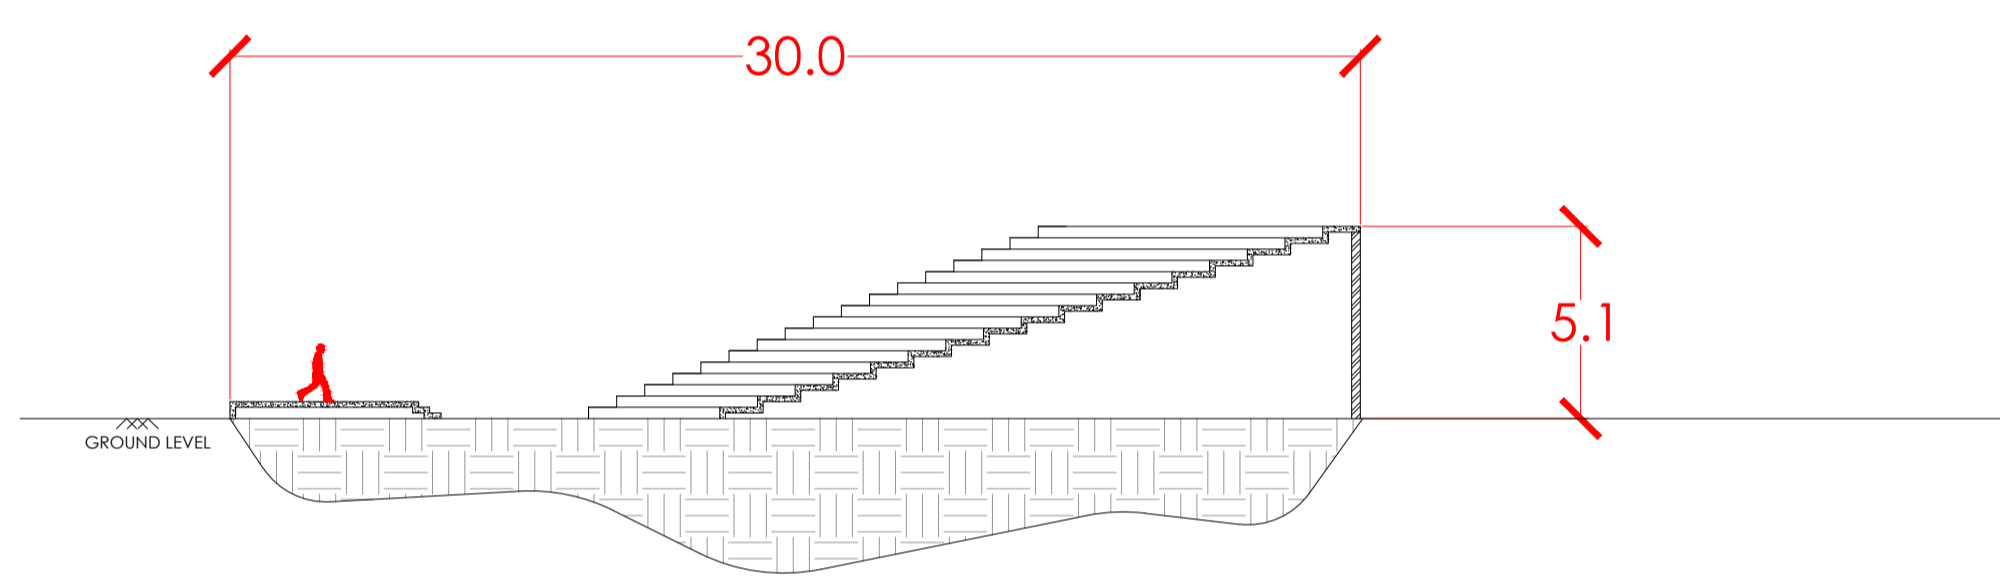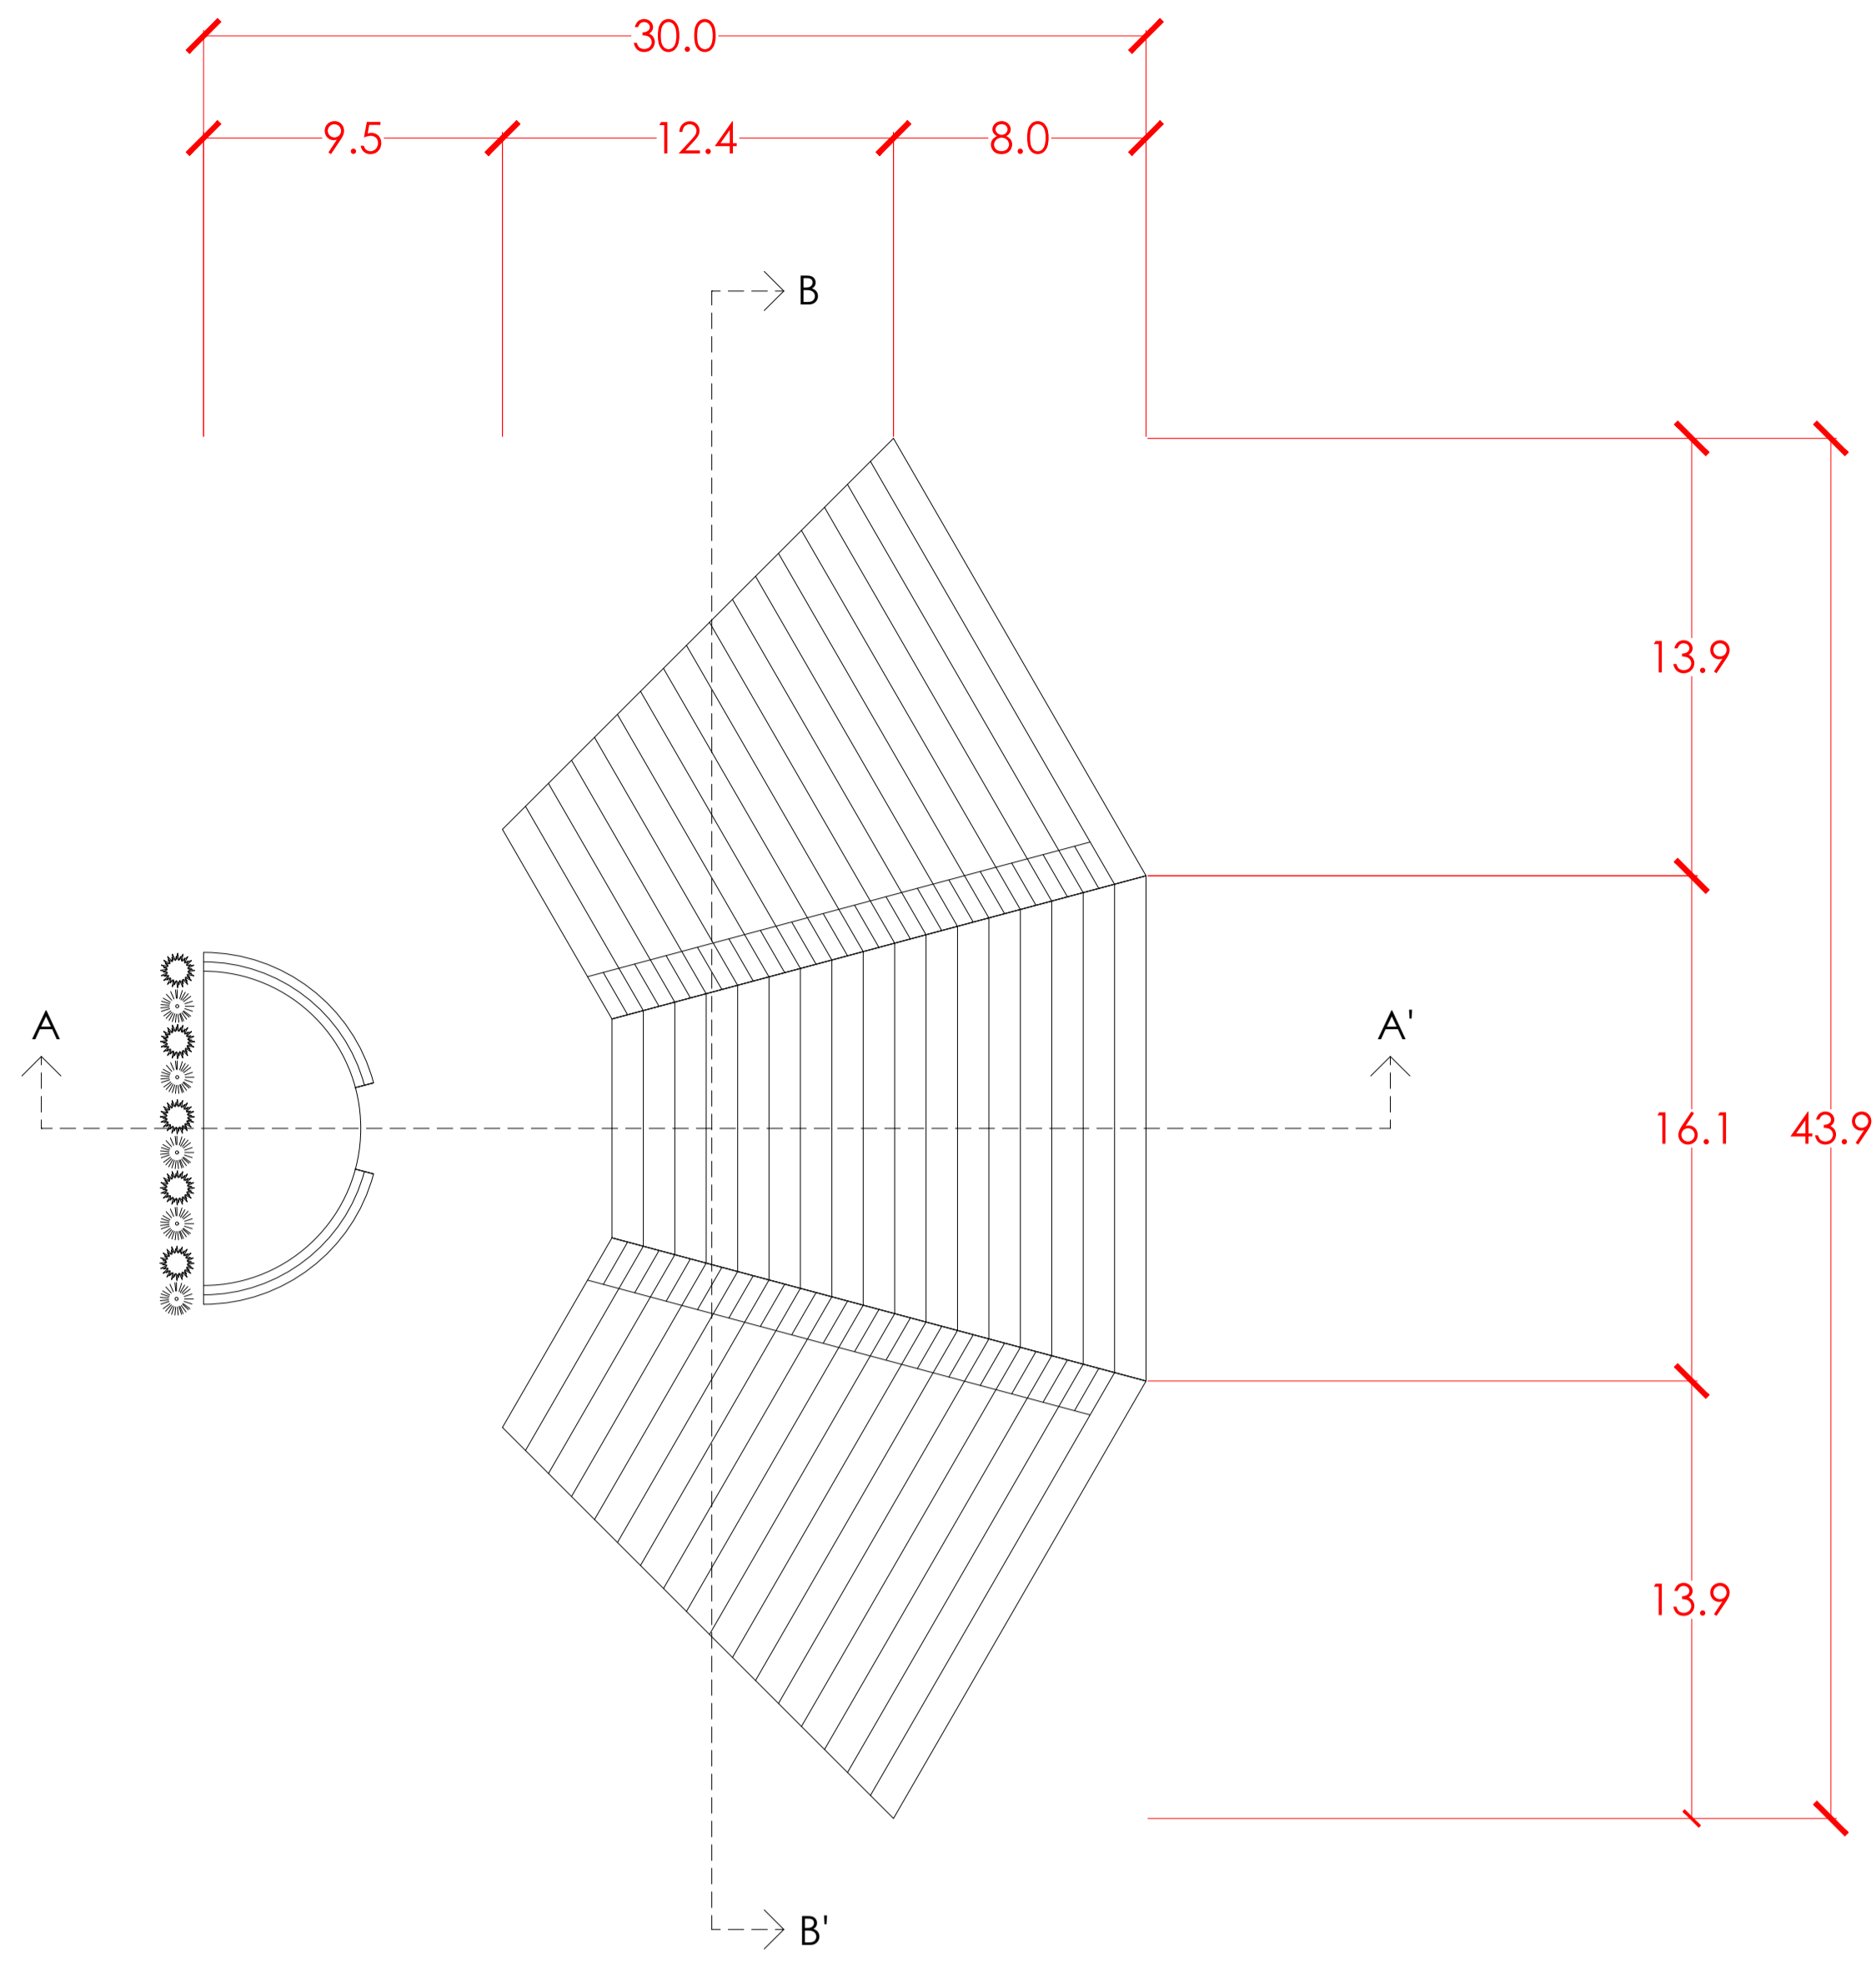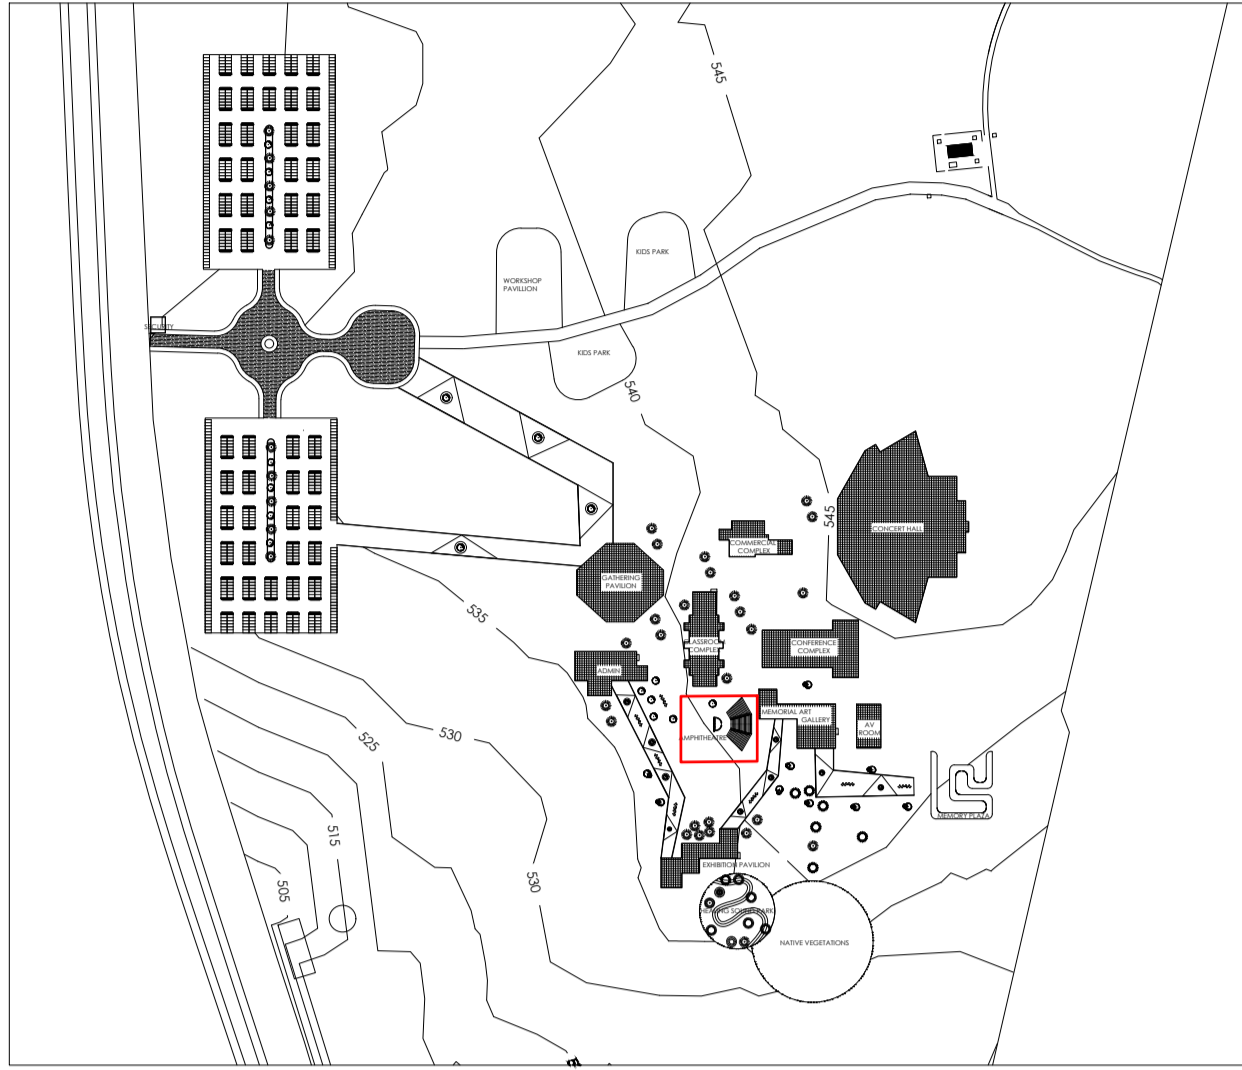

SECTION AA'

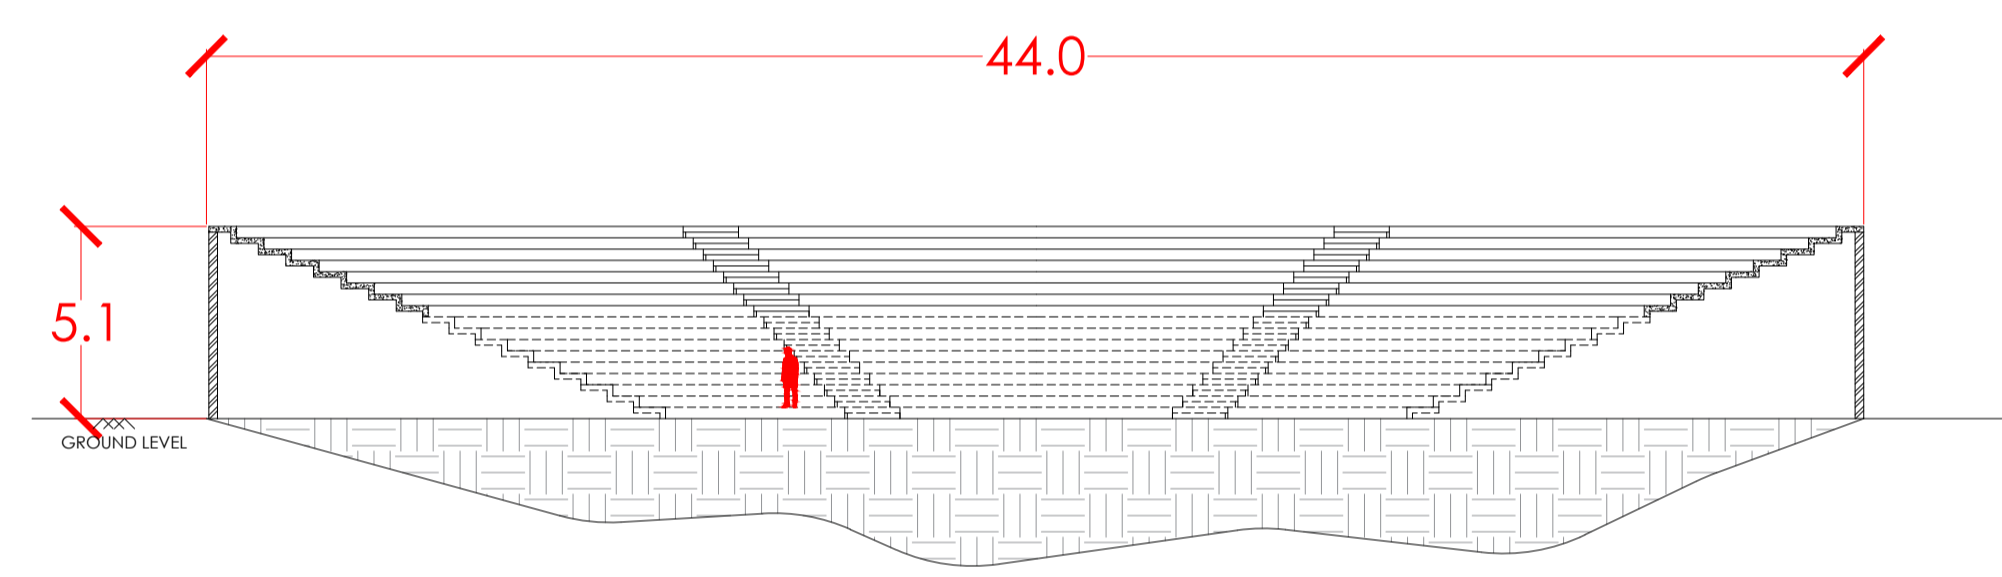


SECTION BB'

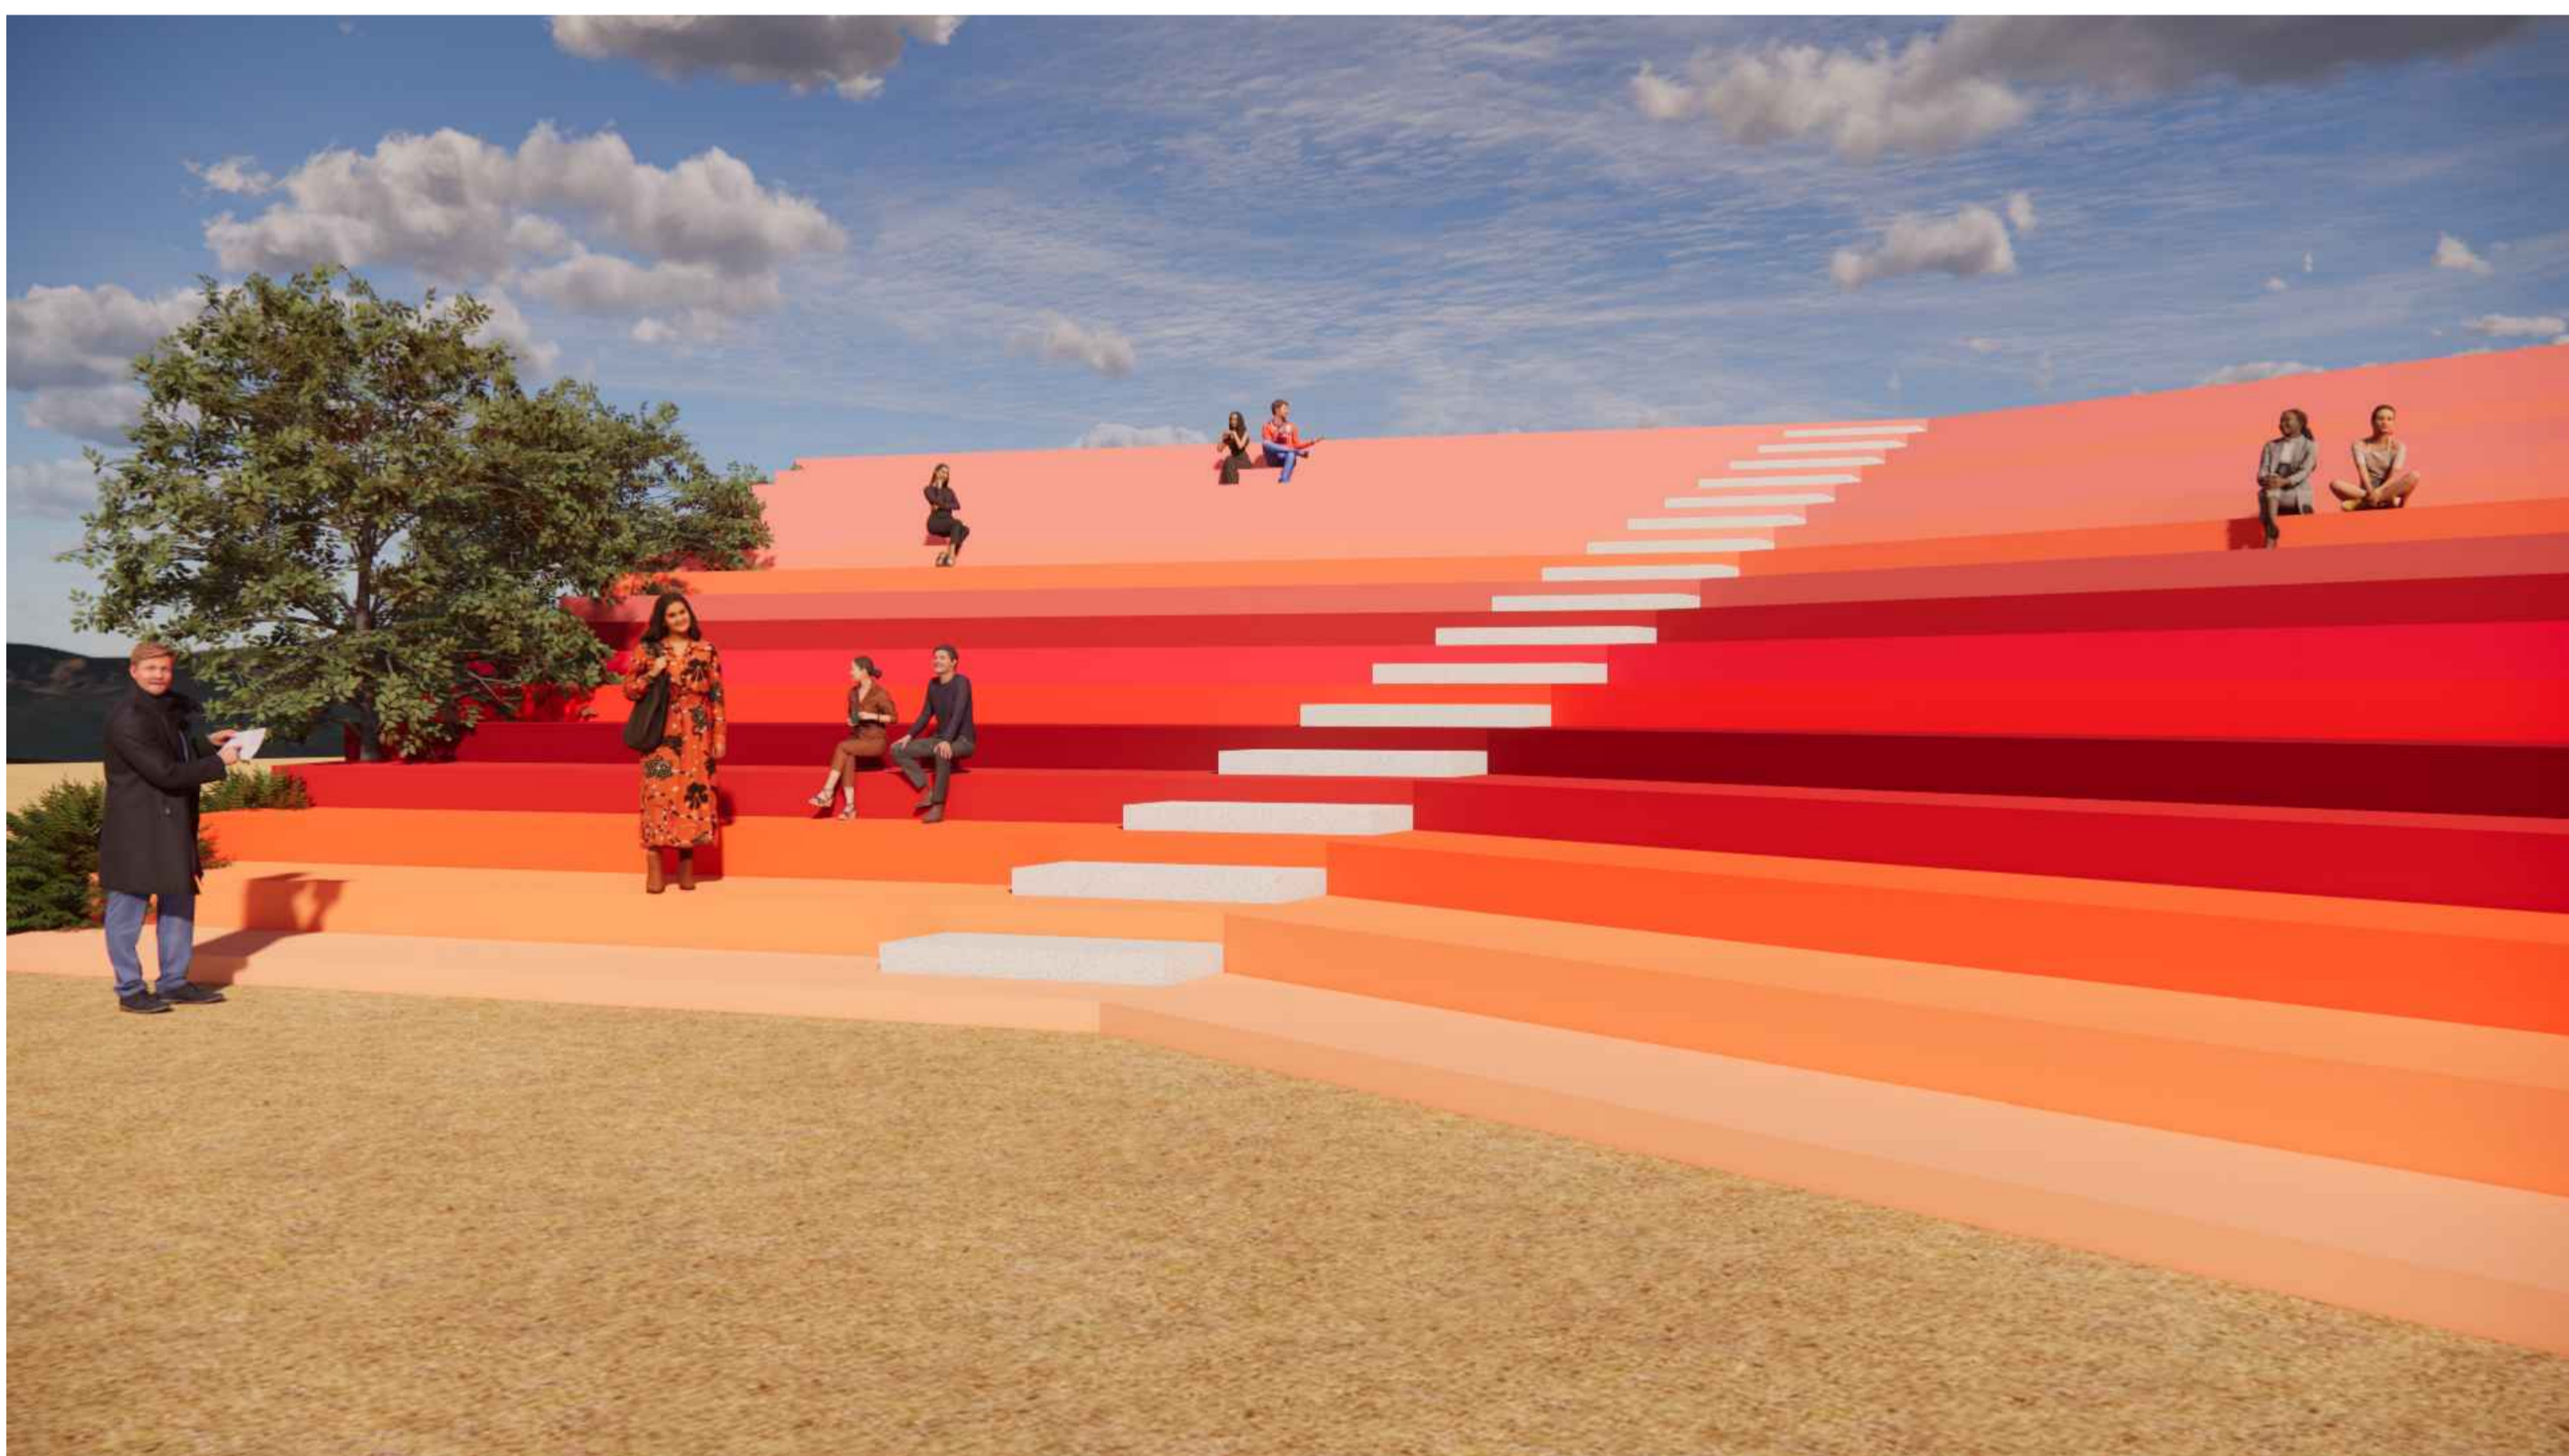

SEATING AREA VIEW 1




SEATING AREA VIEW 2

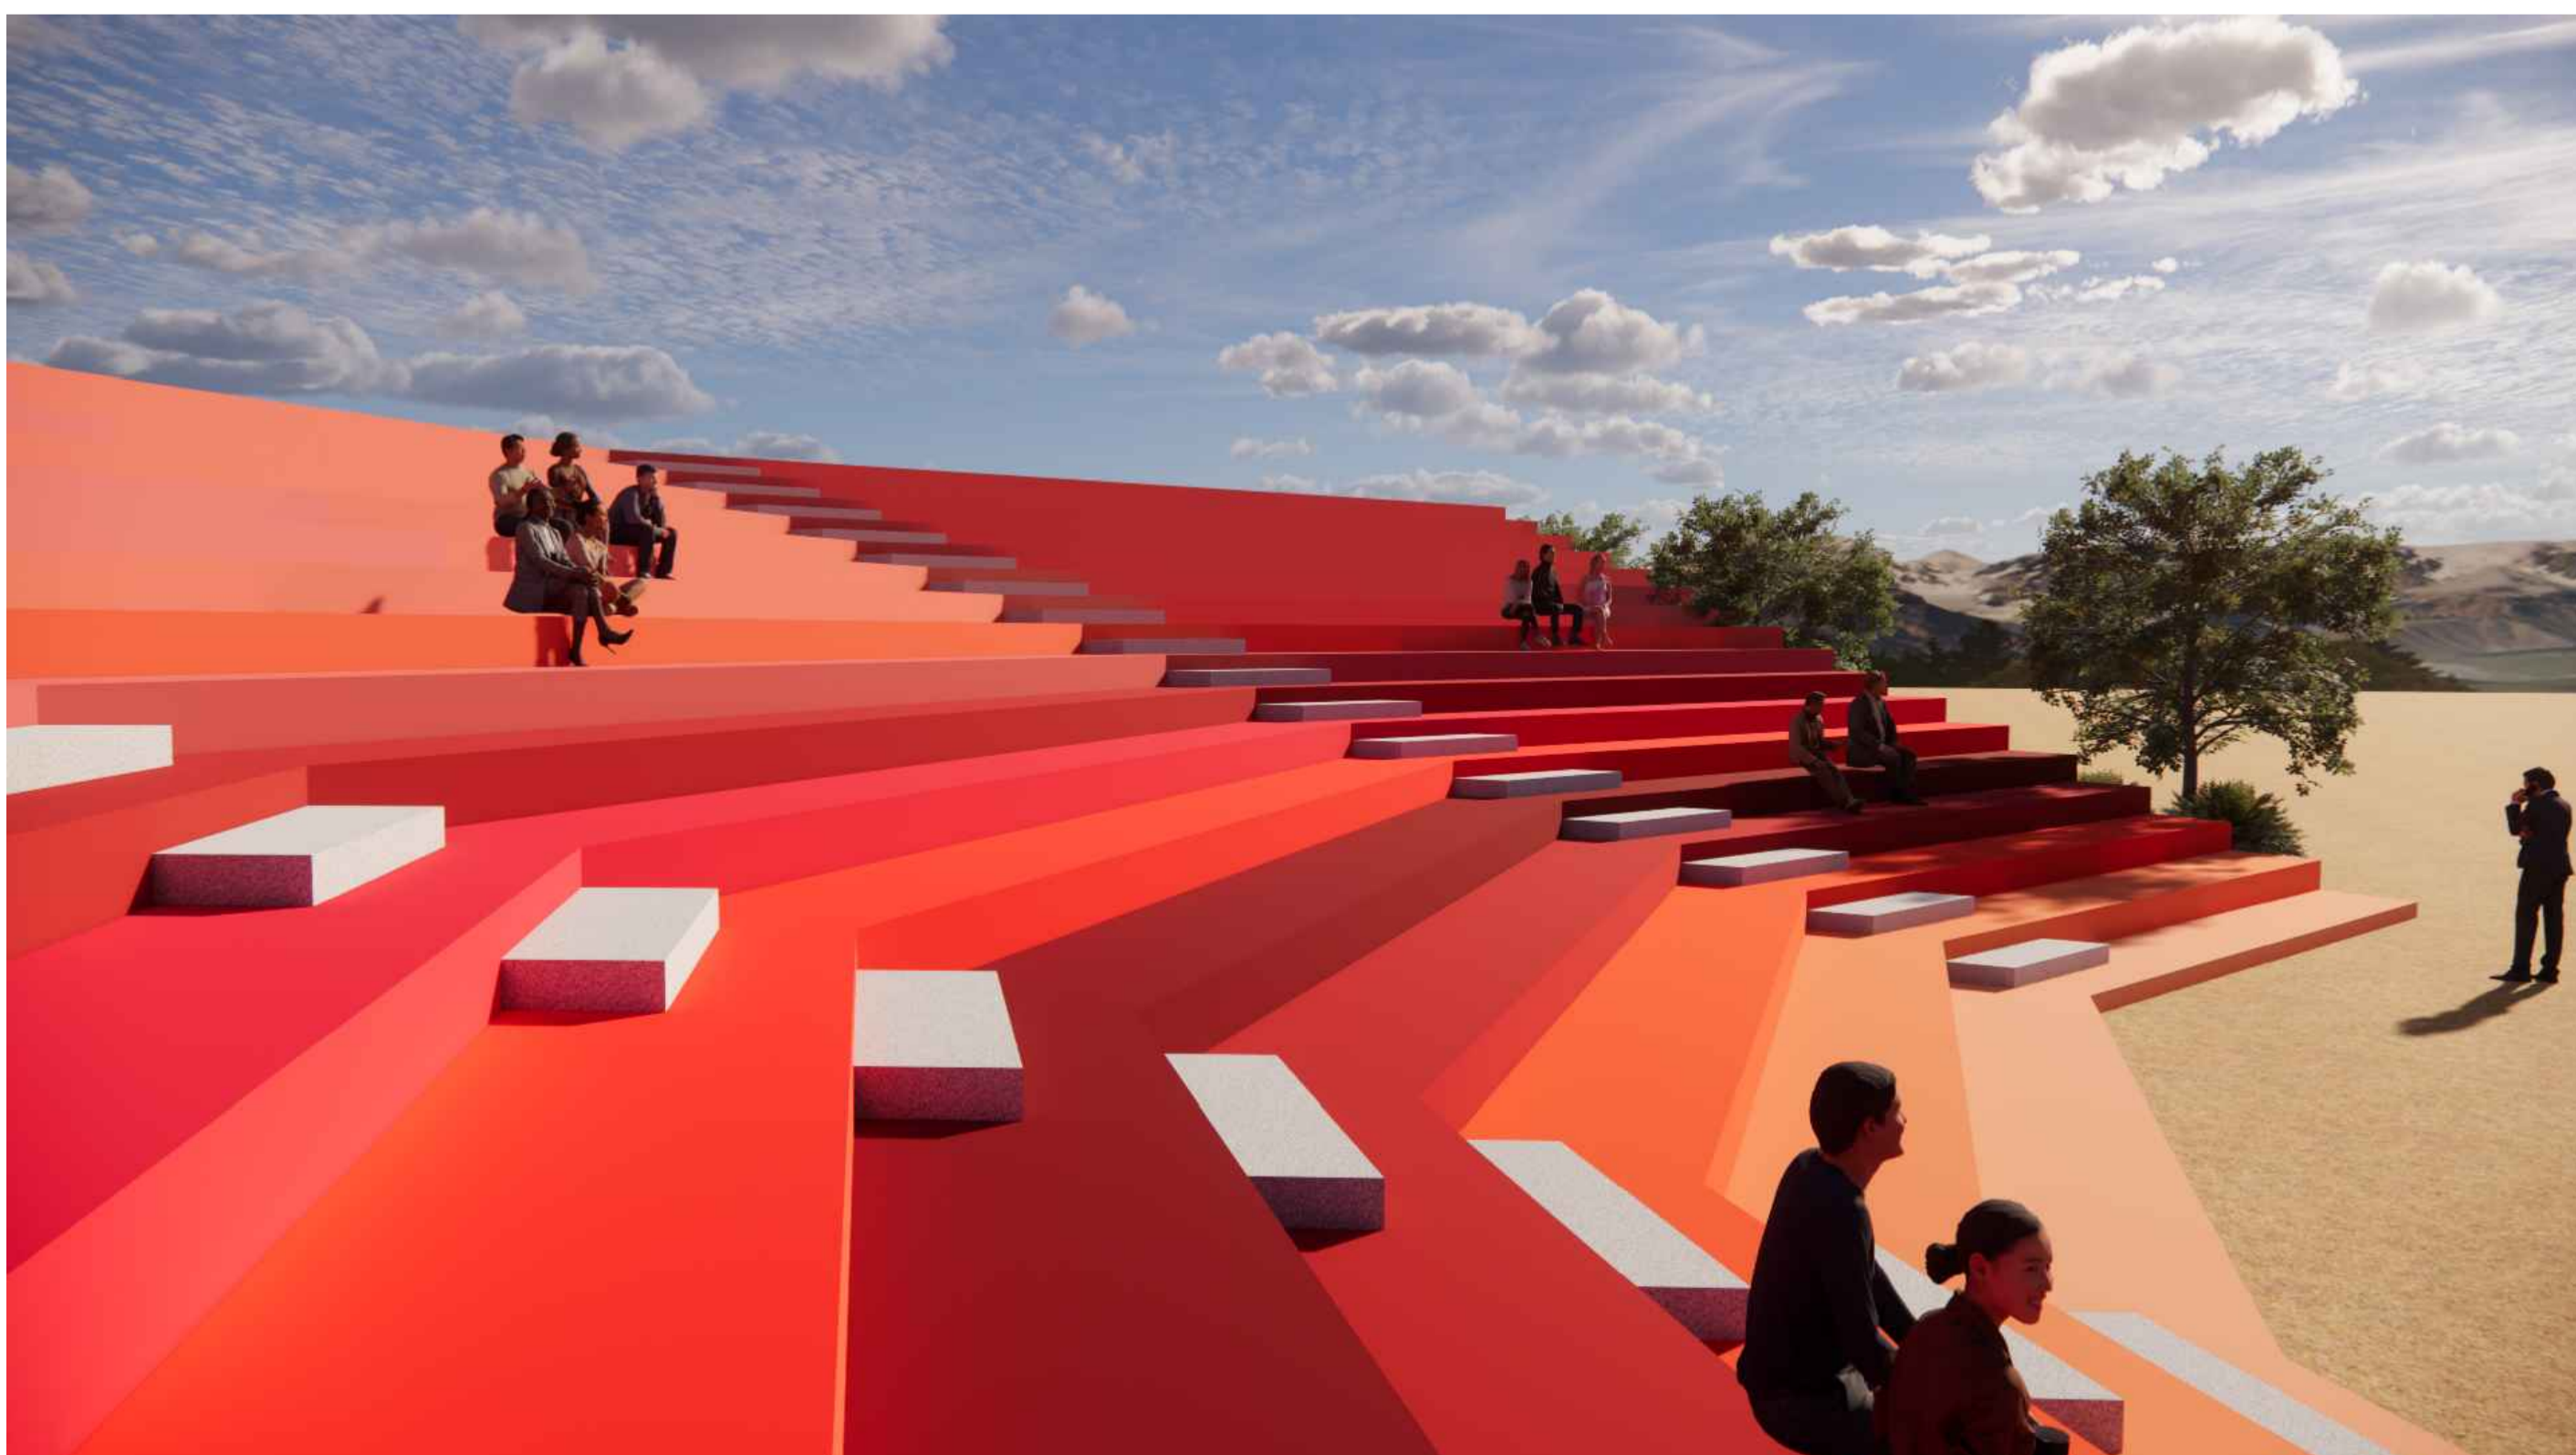

SEATING AREA VIEW 3




SEATING AREA VIEW 4

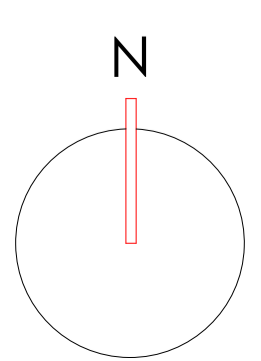


INTERPRETATION CENTRE-FLOOR PLAN (1:200)

NAME: SANJAYRAJ
RRN: 230101601032
YEAR III SEMESTER VI
ARCHITECTURAL DESIGN STUDIO
CRESCENT SCHOOL OF ARCHITECTURE

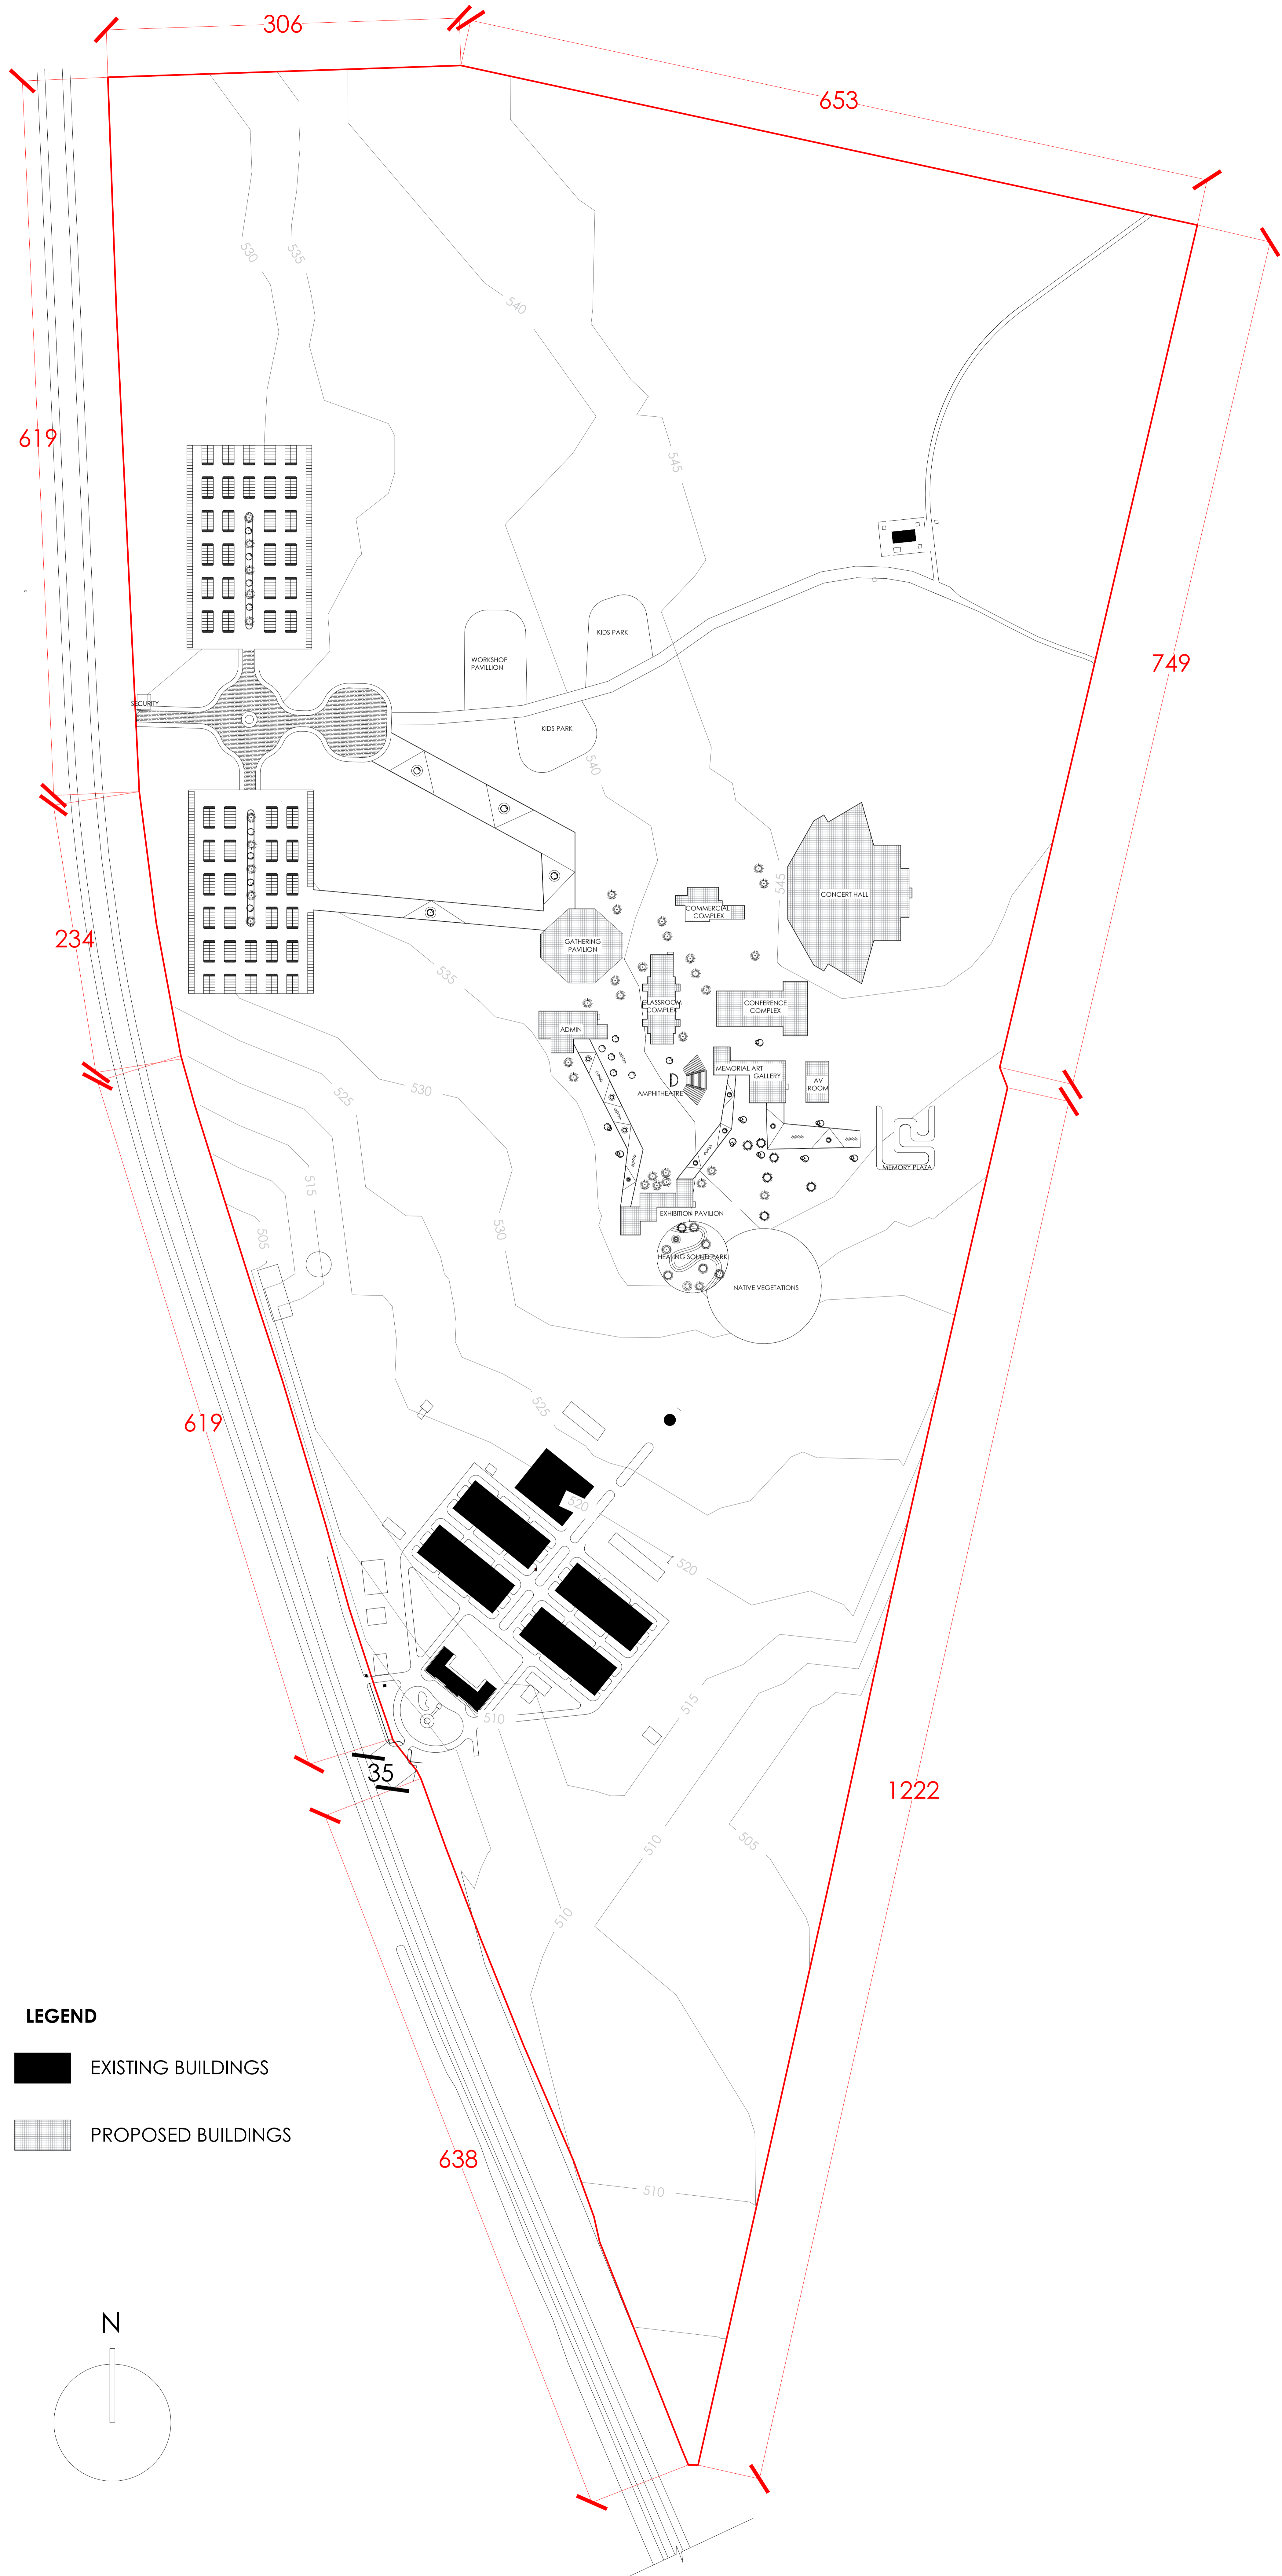

- LEGEND**
- EXISTING BUILDINGS
 - PROPOSED BUILDINGS

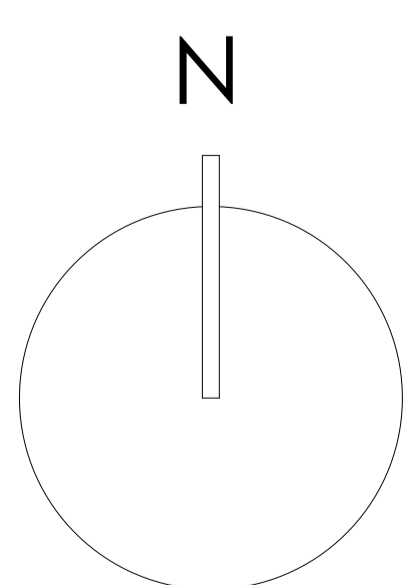

INTERPRETATION CENTRE-SITE PLAN & CONCEPT (1:2000)

NAME: SANJAYRAJ
 RRN: 230101601032
 YEAR III SEMESTER VI
 ARCHITECTURAL DESIGN STUDIO
 CRESCENT SCHOOL OF ARCHITECTURE