


SITE-SAN MIGUEL DE TUCUMAN, ARGENTINA
 SITE AREA-350 HECTRE
 SCALE-1:2000
 ANNA MARYAM.J[230101601005]CRESCENT SCHOOL OF ARCHITECTURE

INTERPRETATION CENTRE MEMORIAL ART GALLERY

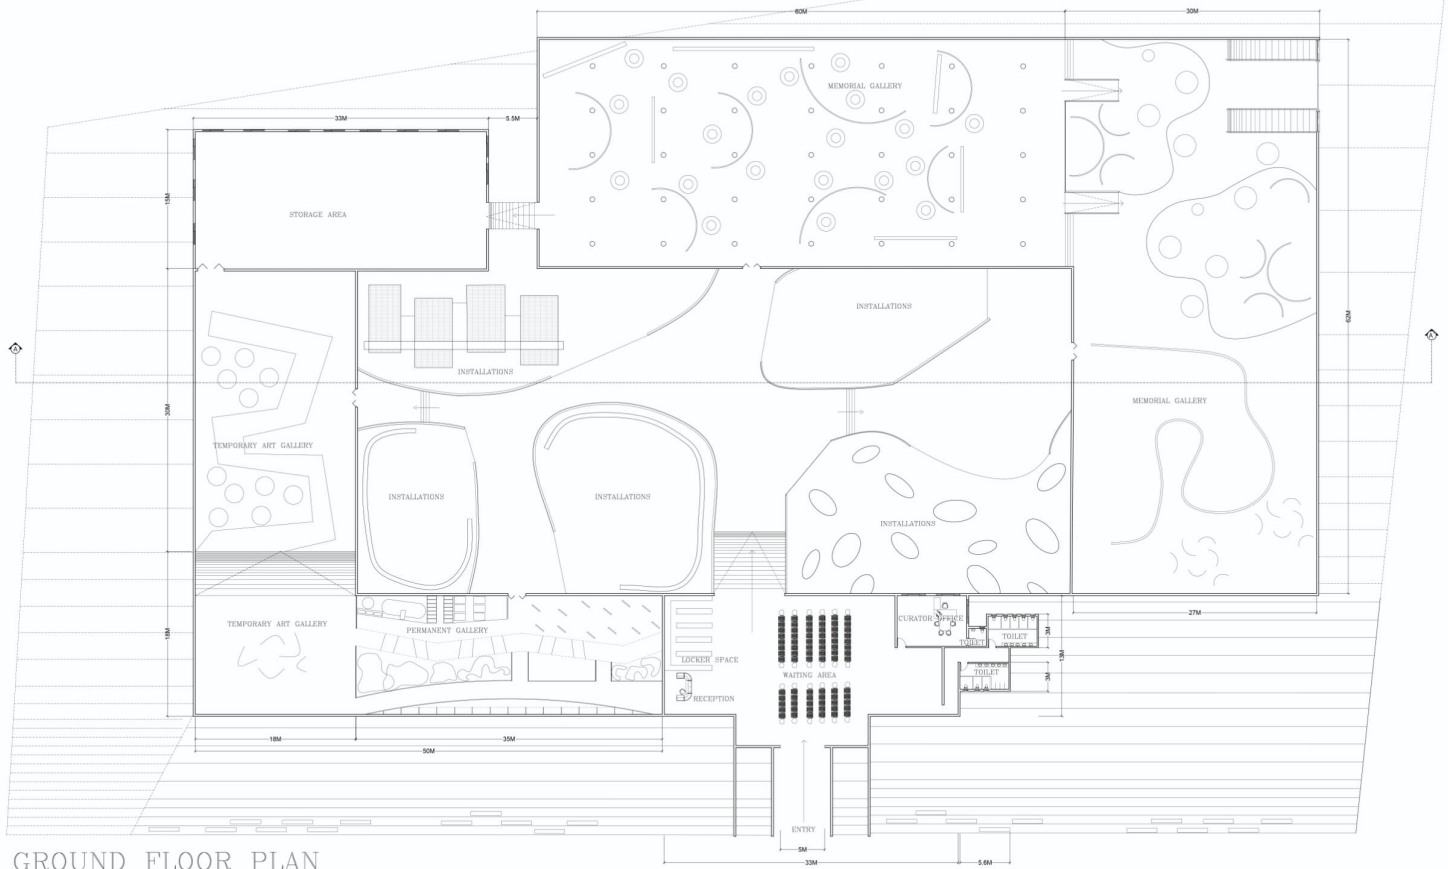


GROUND FLOOR PLAN



SECTION-AA

THIS GALLERY COMPLEX SHOWCASES THE ARTIFACTS AND INSTALLATIONS THAT REVEALS THE TRUTH BEHIND THE SITE. THIS STRUCTURE HAS LEVELS THAT DEPICTS THE PAIN, DEPRESSION, LIFE AND STRUGGLES OF THE SOLDIERS.

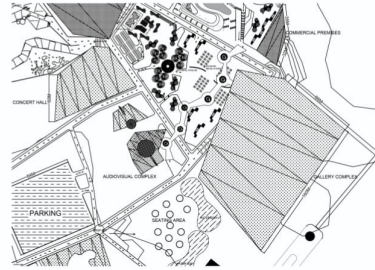

AREA STATEMENT


- LOBBY-420SQ.M
- MEMORIAL GALLERY-5,580SQ.M
- PERMANENT ART GALLERY-630SQ.M
- TEMPORARY ART GALLERY-540SQ.M
- STORAGE-500SQ.M
- TOILET-60SQ.M
- CURATOR OFFICE-40SQ.M




SCALE-1:200

INTERPRETATION CENTRE AUDIOVISUAL ROOM





THE AUDIOVISUAL ROOM INCLUDES AN UNDERGROUND GALLERY AND DISPLAY AREA AND ALSO A VIEW POINT THAT IS PROTRUDING FROM UNDERGROUND.

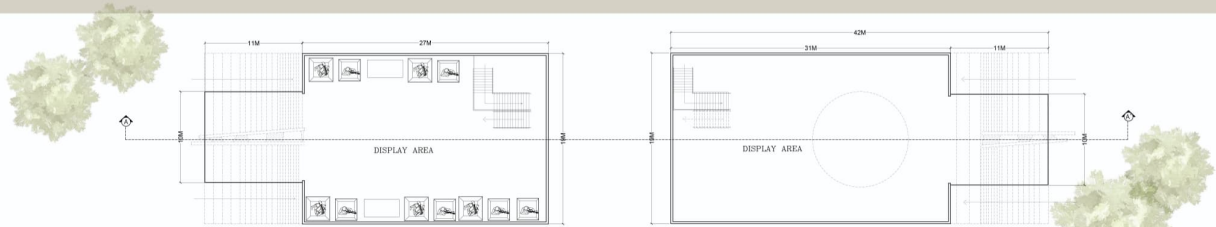

UNDERGROUND FLOOR PLAN

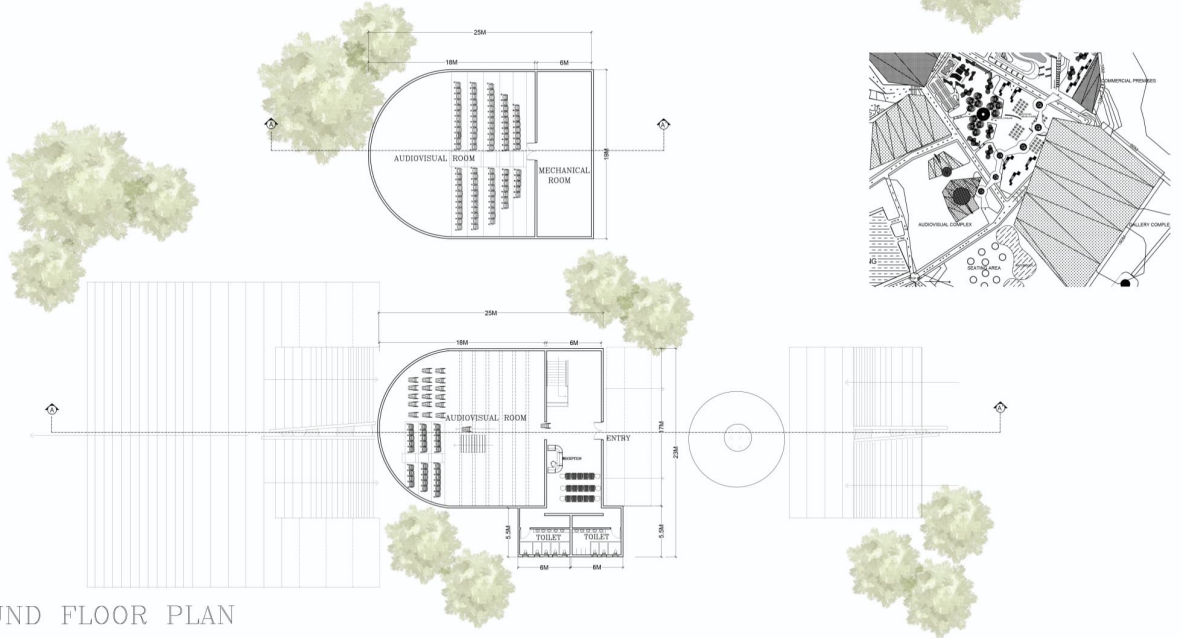


GROUND FLOOR PLAN

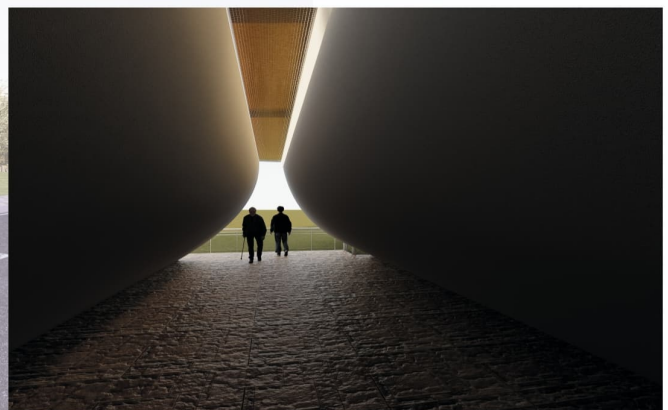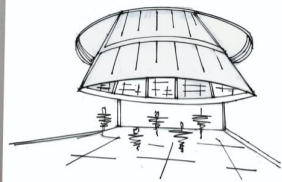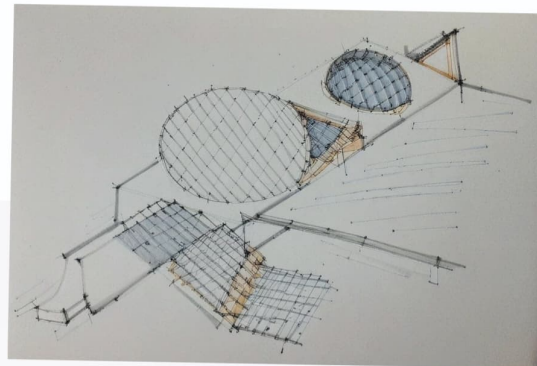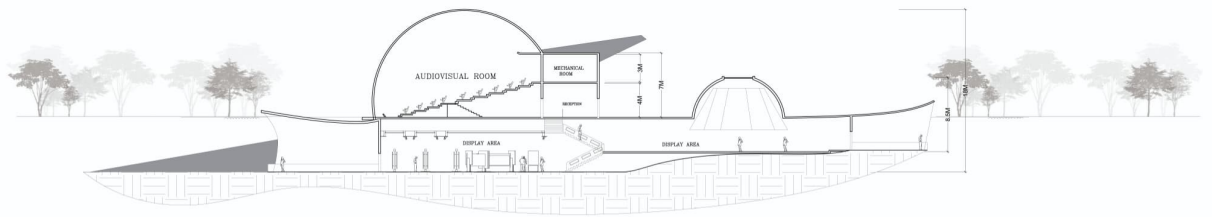

SCALE - 1:200

INTERPRETATION CENTRE


MEMORIAL PLAZA

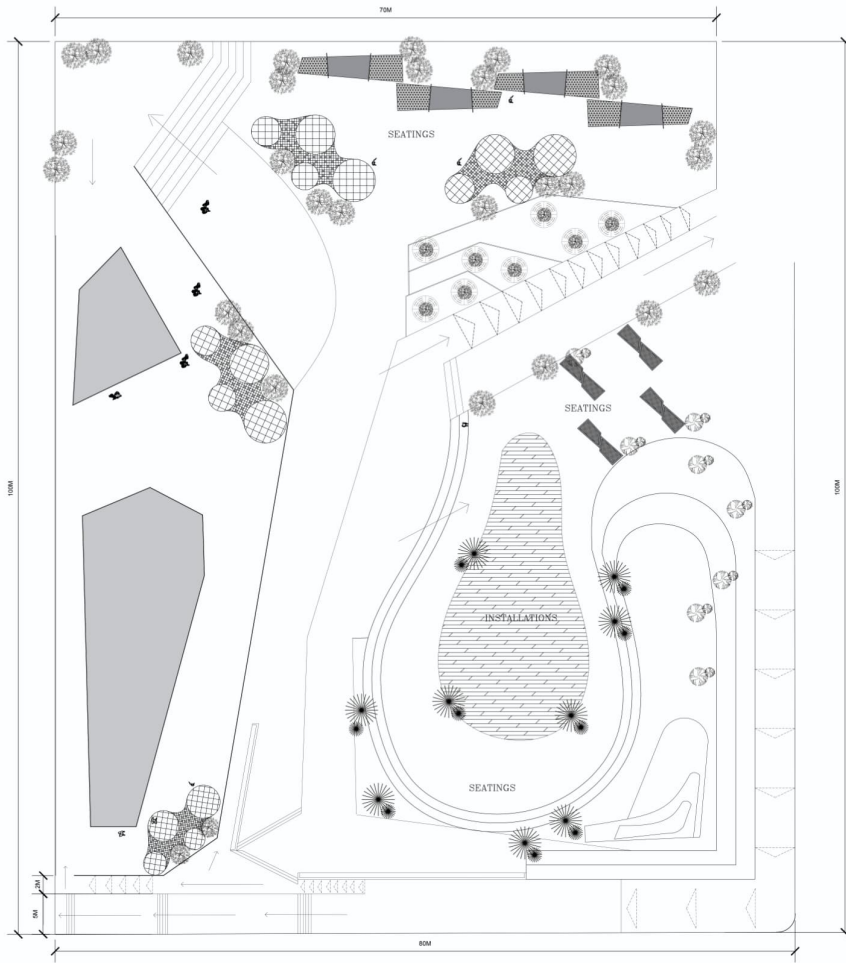



FLOOR PLAN



SCALE-1:200

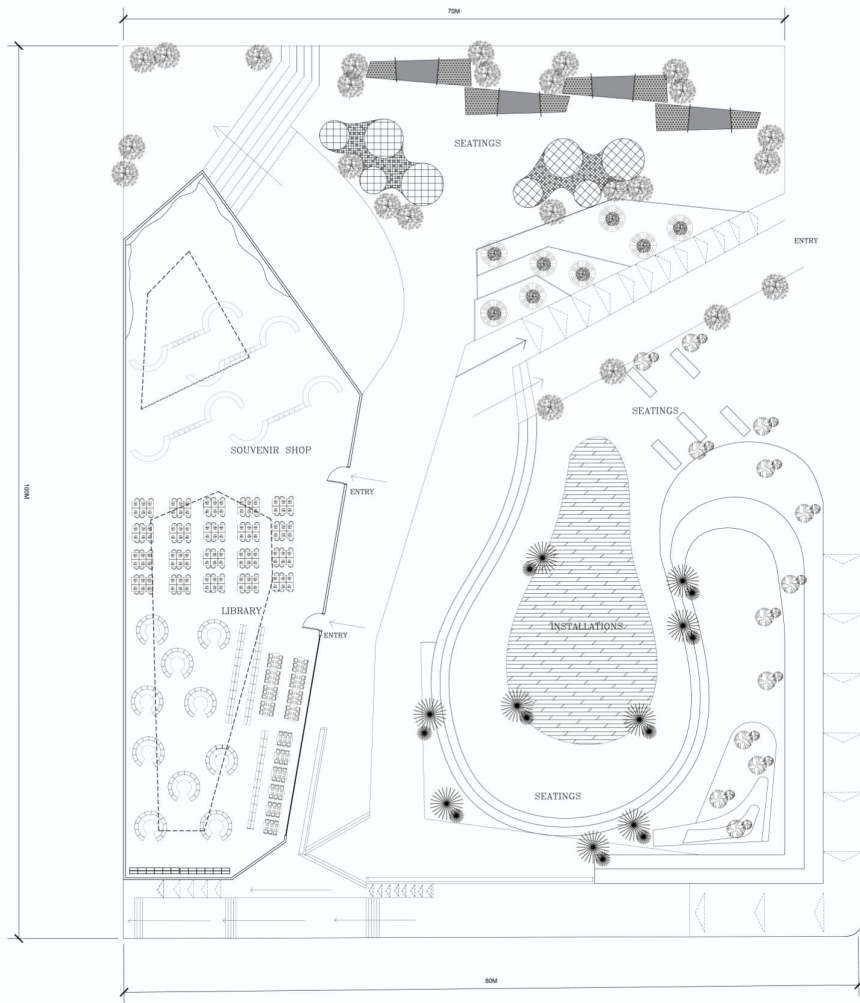


FLOOR PLAN

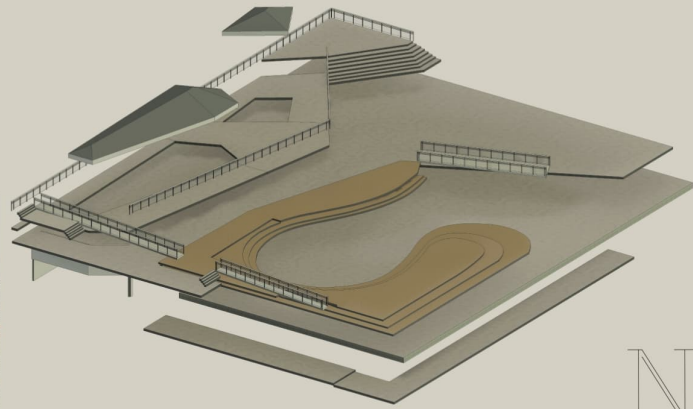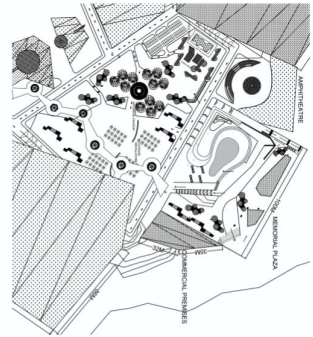

SCALE-1:200




INTERPRETATION CENTRE AMPHITHEATRE

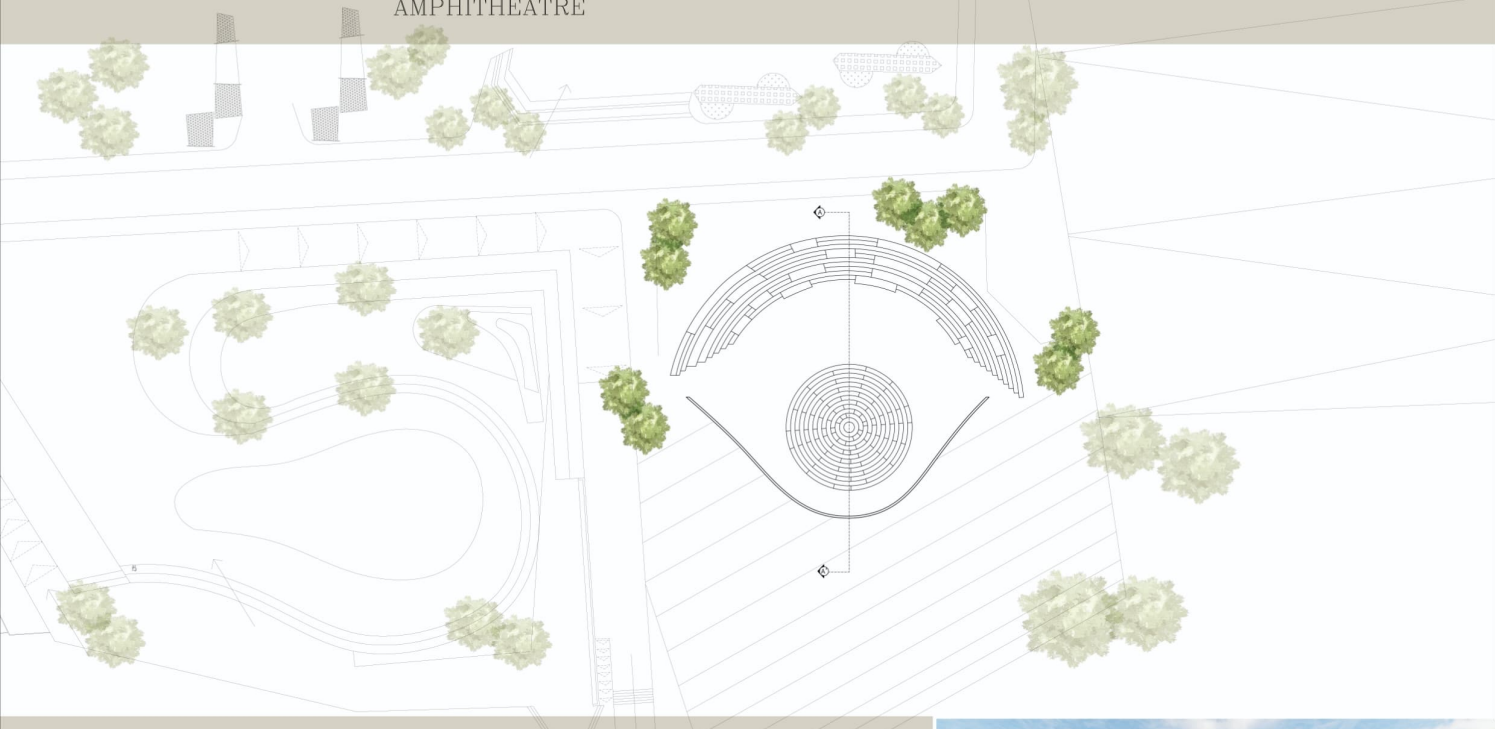

PLAN




SECTION - AA'

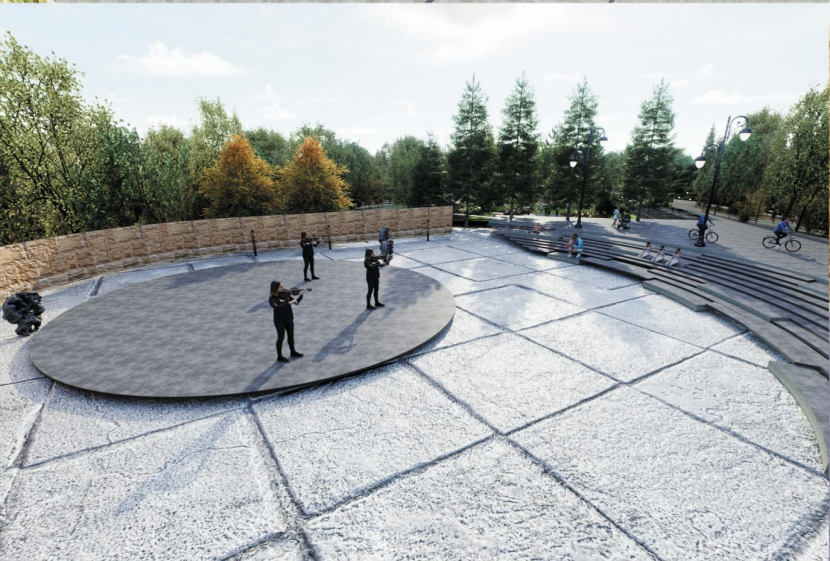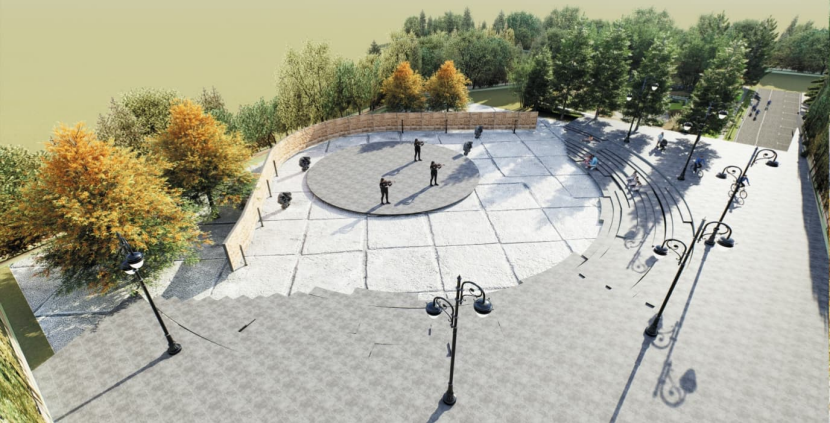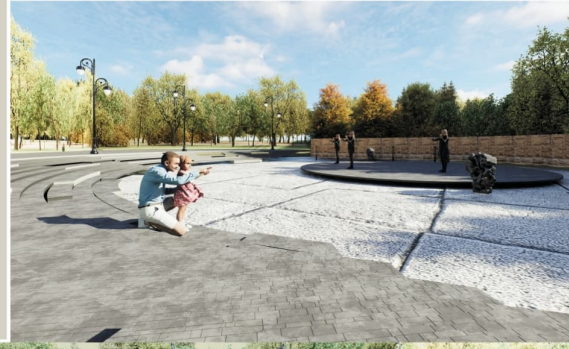

SCALE - 1:200

INTERPRETATION CENTRE


MEMORIAL PLAZA

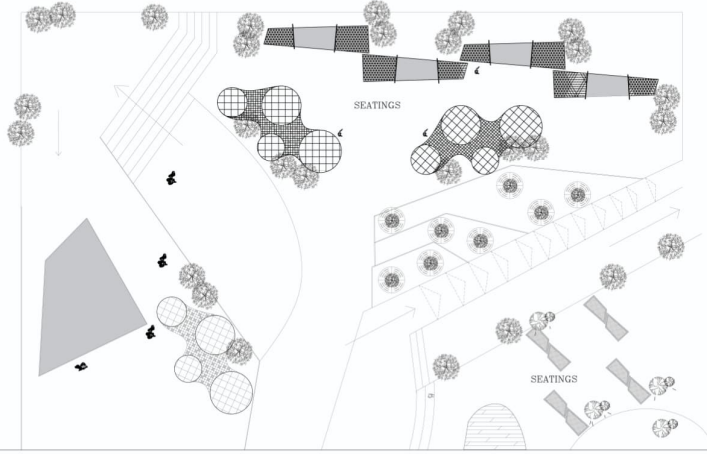

FLOOR PLAN




N

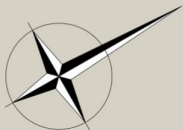


SCALE-1:200



CLASSROOM AND CONFERENCE COMPLEX

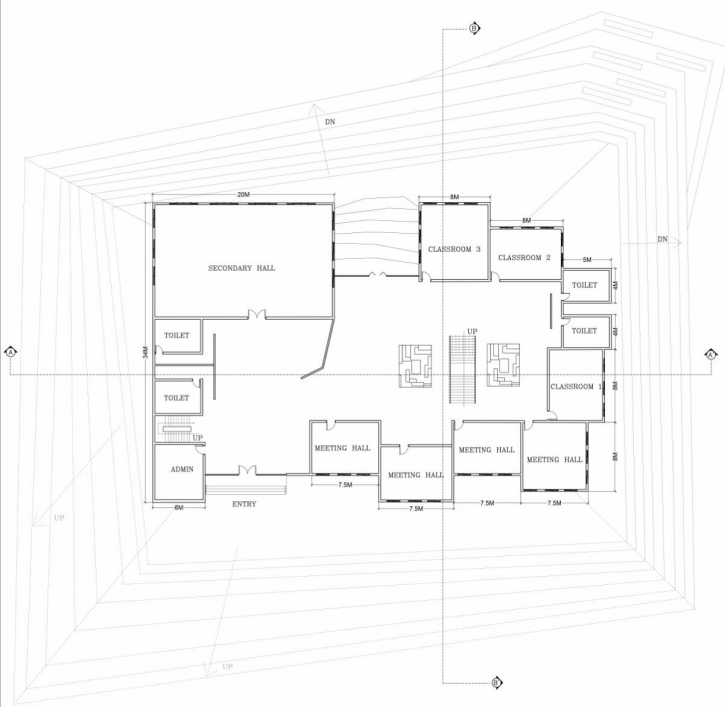


GROUND FLOOR PLAN

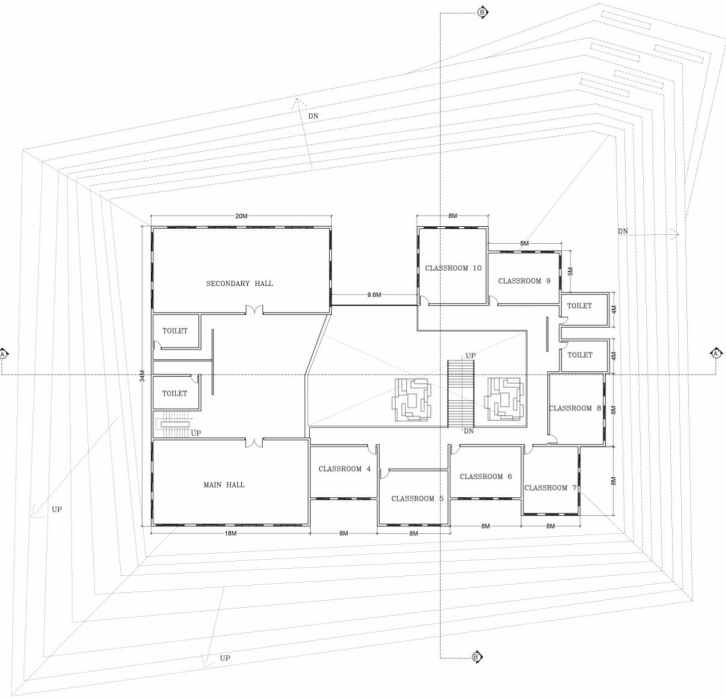

FIRST FLOOR PLAN

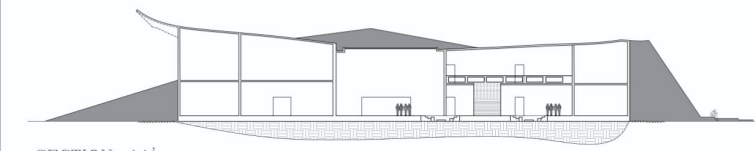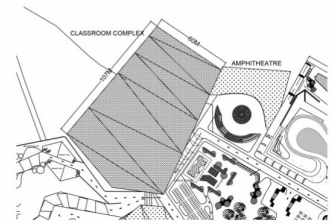

SECTION-AA'

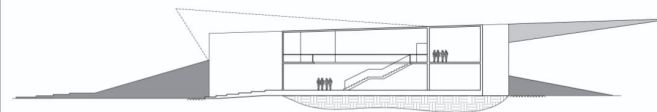

SECTION-BB'



ELEVATION




ELEVATION



SCALE-1:200

INTERPRETATION CENTRE ADMIN COMPLEX


THE BUILDING STANDS OUT FOR ITS ROOF STRUCTURE. IT APPEARS LIKE THE LAND BURST OUT AND REVEALING THE TRUTH. HERE, THE ROOF CONTAINS SEATINGS AND OPENINGS MAKING IT USABLE FOR USERS.

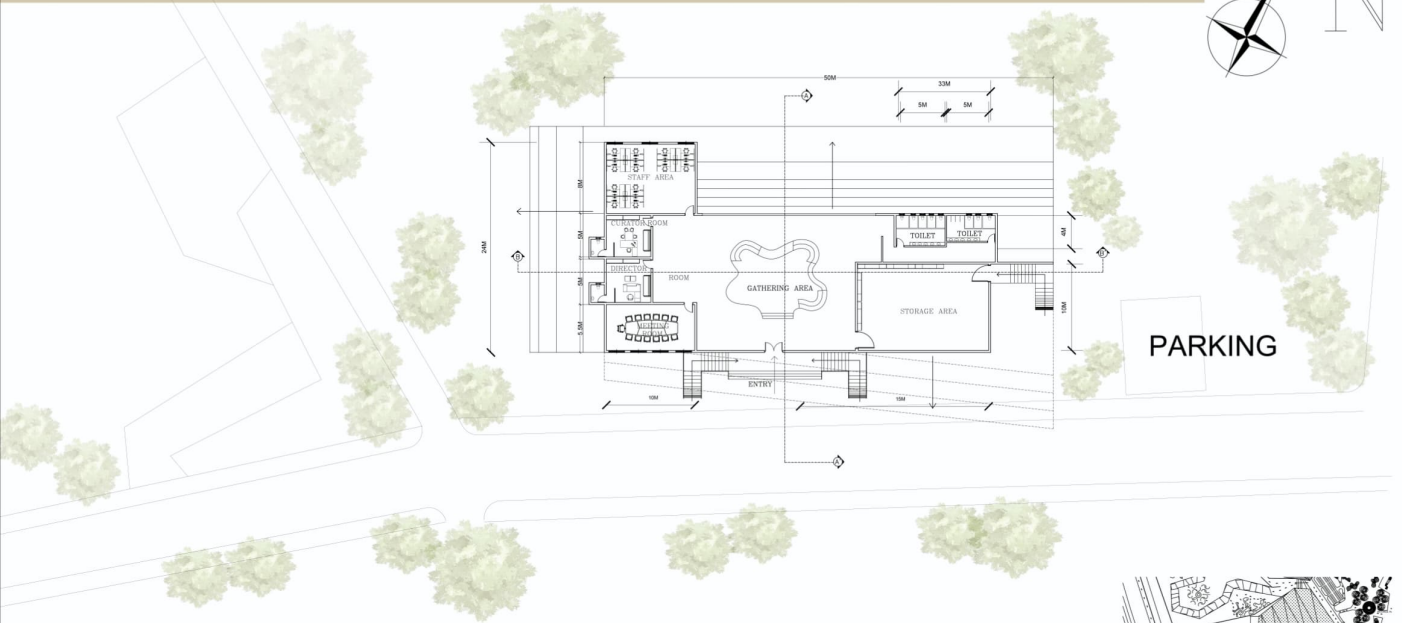


GROUND FLOOR PLAN



SECTION-AA'

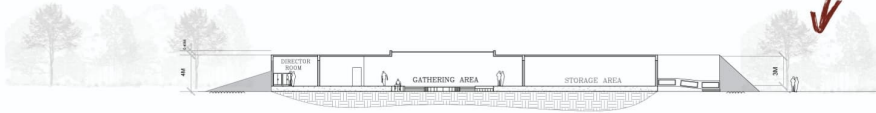

SECTION-BB'

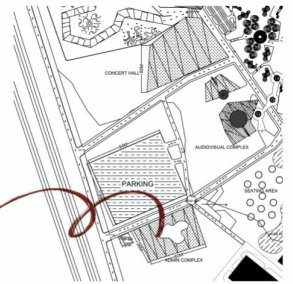

AREA STATEMENT
MEETING ROOM-50SQ.M
PRINCIPAL ROOM-25SQ.M
CURATOR ROOM-25SQ.M
STAFF ROOM-80SQ.M
STORAGE ROOM-140 SQ.M
CORRIDOR-350 SQ.M
TOILETS-40SQ.M
TOTAL-700SQ.M




ELEVATION

ROOF IDEATION




VIEWS

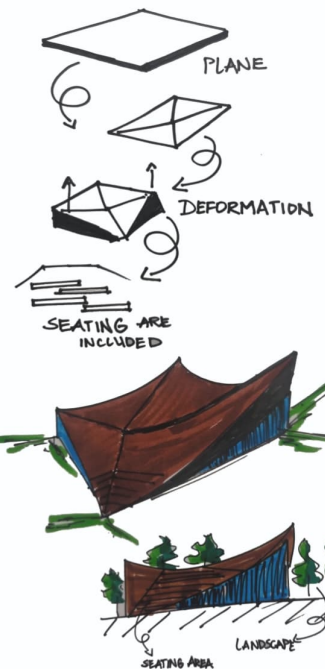



SCALE-1:200

INTERPRETATION CENTRE HISTORICAL PAVILION

THE DESIGN OF THE HISTORICAL PAVILION INCLUDES ITS TRADITIONAL ELEMENT
IT INCLUDES A CHINESE FAN SHAPED ELEMENT WHICH ACTS AS ROOF OF THE PAVILION
THIS PAVILION COMPLEX INCLUDES AN UNDERGROUND MEMORIAL HUB,
SURROUNDED BY LANDSCAPES WHICH CONVEYS THE REBIRTH OF THE DEAD SOLDIERS

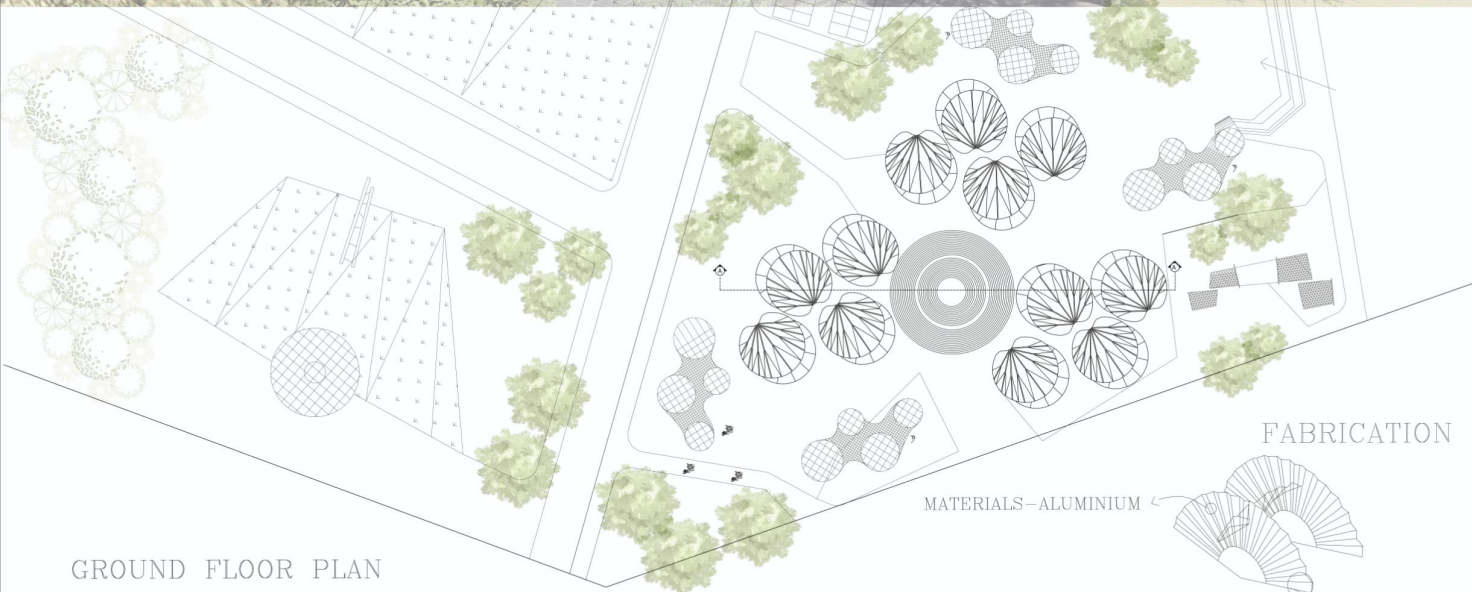


GROUND FLOOR PLAN

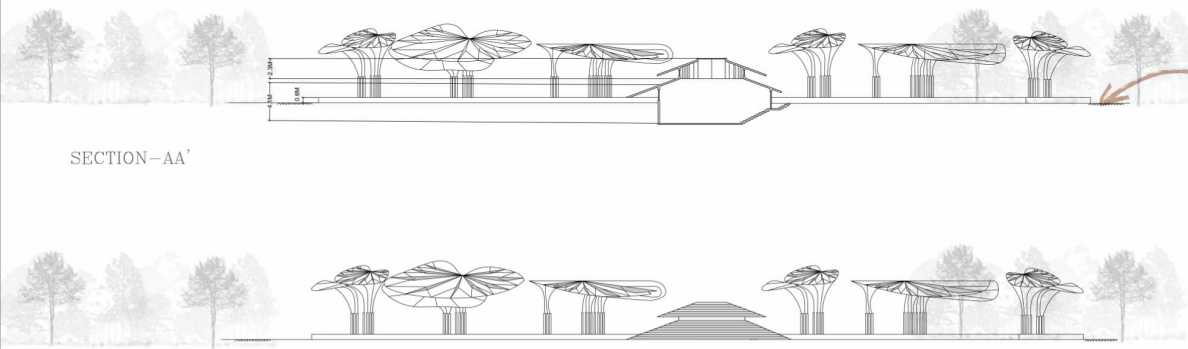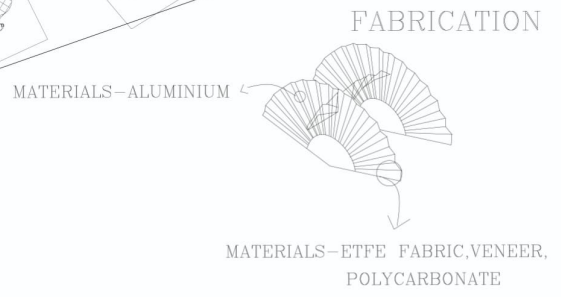

SECTION-AA'

ELEVATION

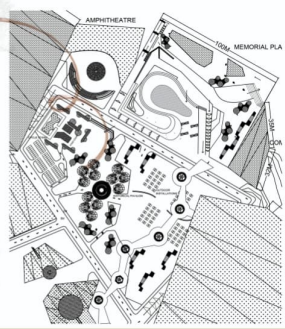

VIEW




TOTAL AREA:1500 SQ.M
SCALE-1:200

INTERPRETATION CENTRE

COMMERCIAL PREMISES

COMMERCIAL PREMISES INCLUDES REFRESHING AND RESTING SPACES
 STRUCTURE HAS SLOPED ROOF WHICH ACTS AS A PART OF LANDSCAPE
 STEP DOWN SEATING AREA ACTS AS PLAZA

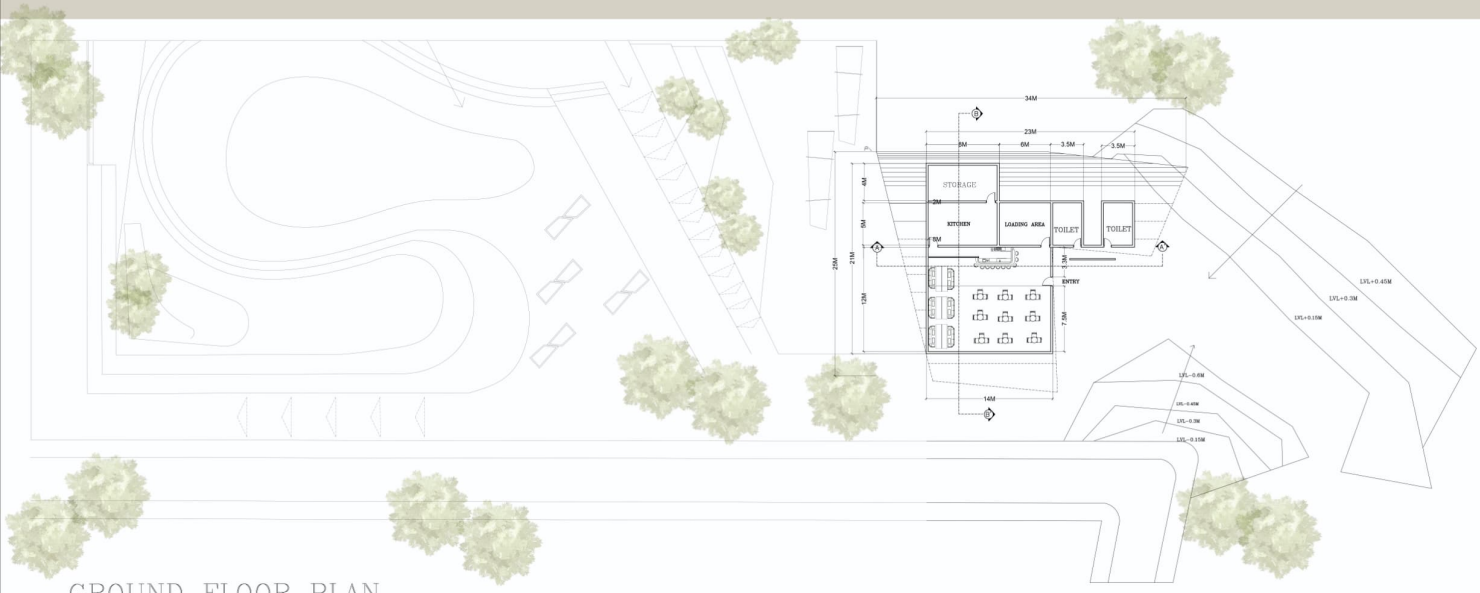

GROUND FLOOR PLAN





SECTION-AA'

ELEVATION



SECTION-BB'

ELEVATION

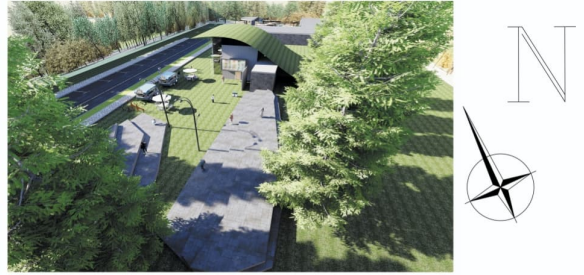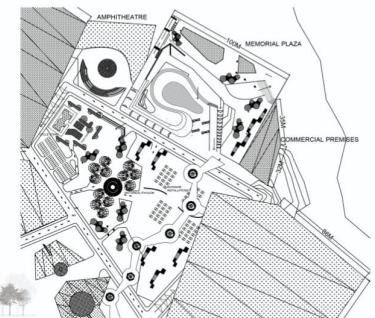

VIEW



SCALE-1:200