

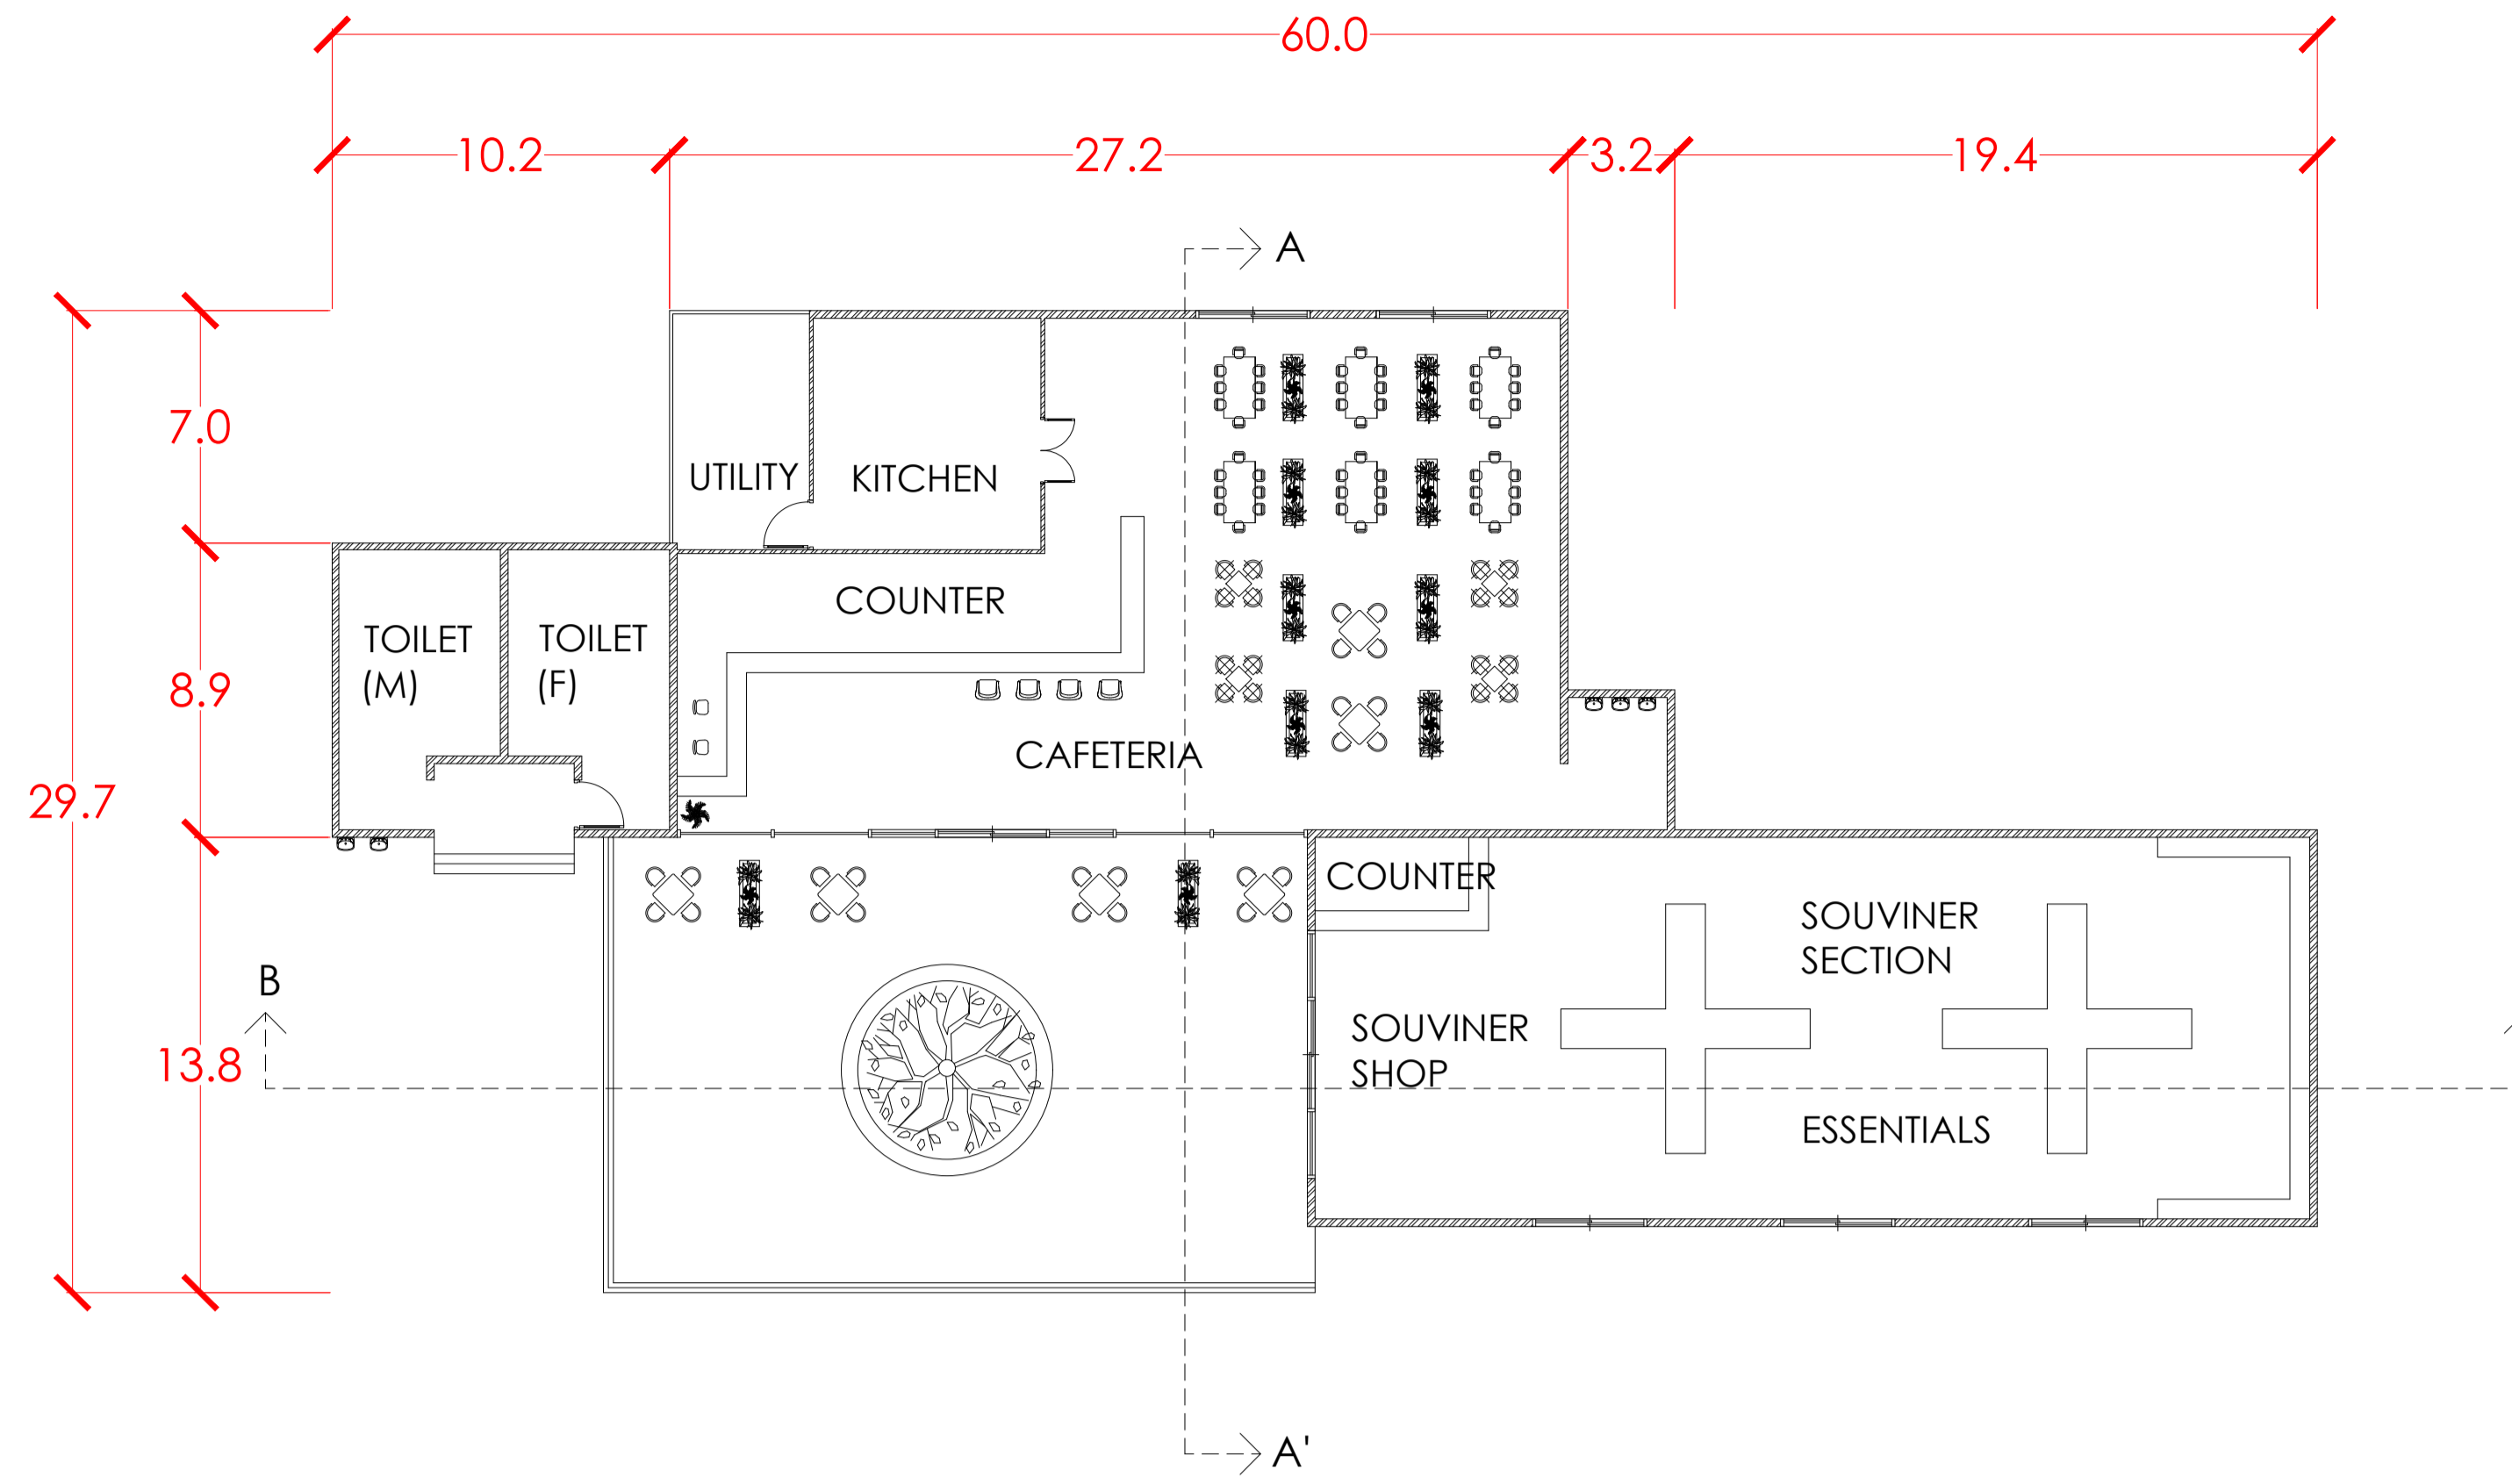


KEY PLAN

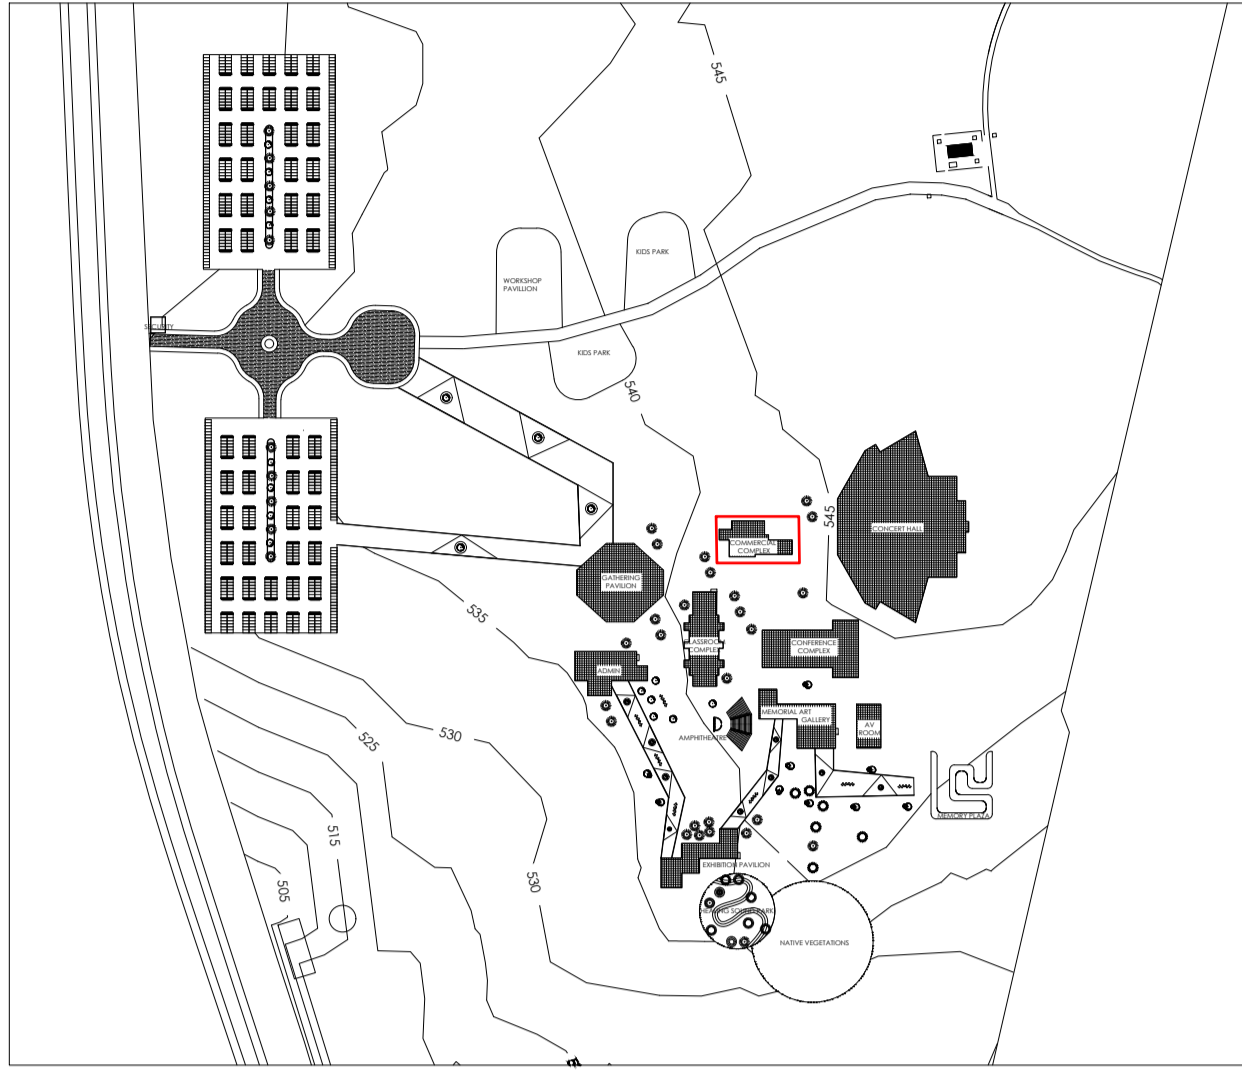


AREA STATEMENT

DESCRIPTION	AREA
KITCHEN	48 SQM
UTILITY	30 SQM
CAFETERIA	333 SQM
TOILETS	28 SQM
SOUVINER SHOP	347 SQM
HAND WASH AREA	11 SQM
PLAZA	293 SQM
TOTAL	1090 SQM

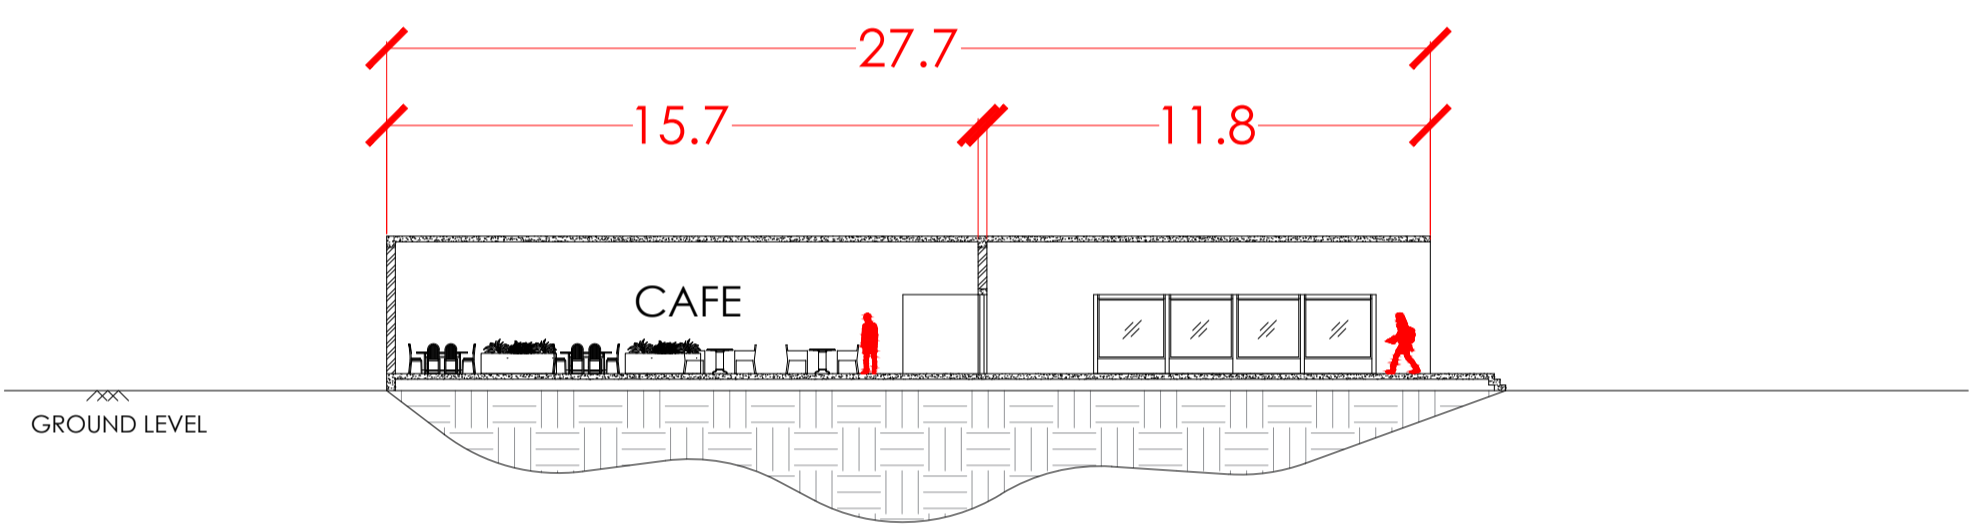


SECTION AA'

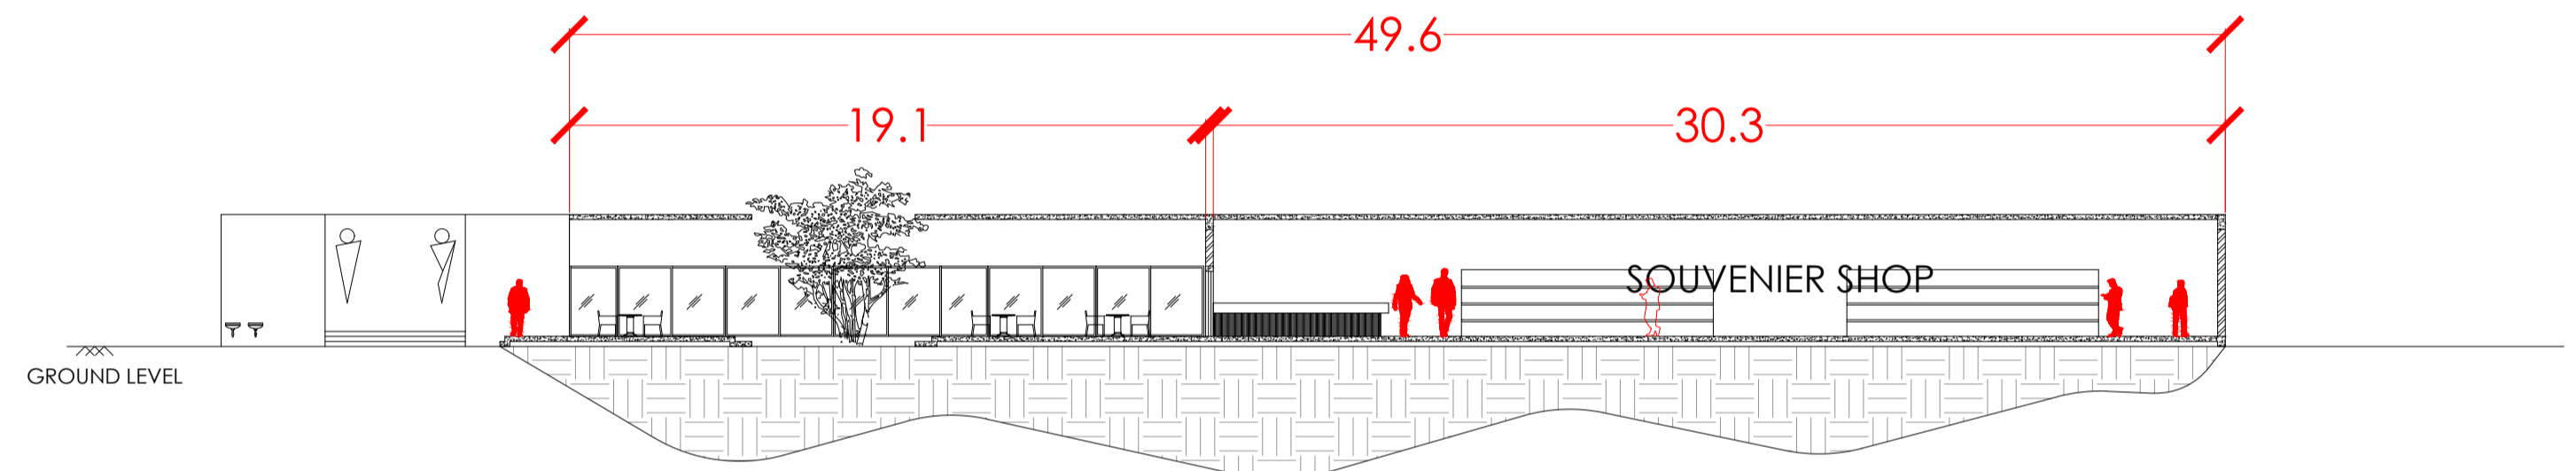


SECTION BB'



OUTDOOR DINING

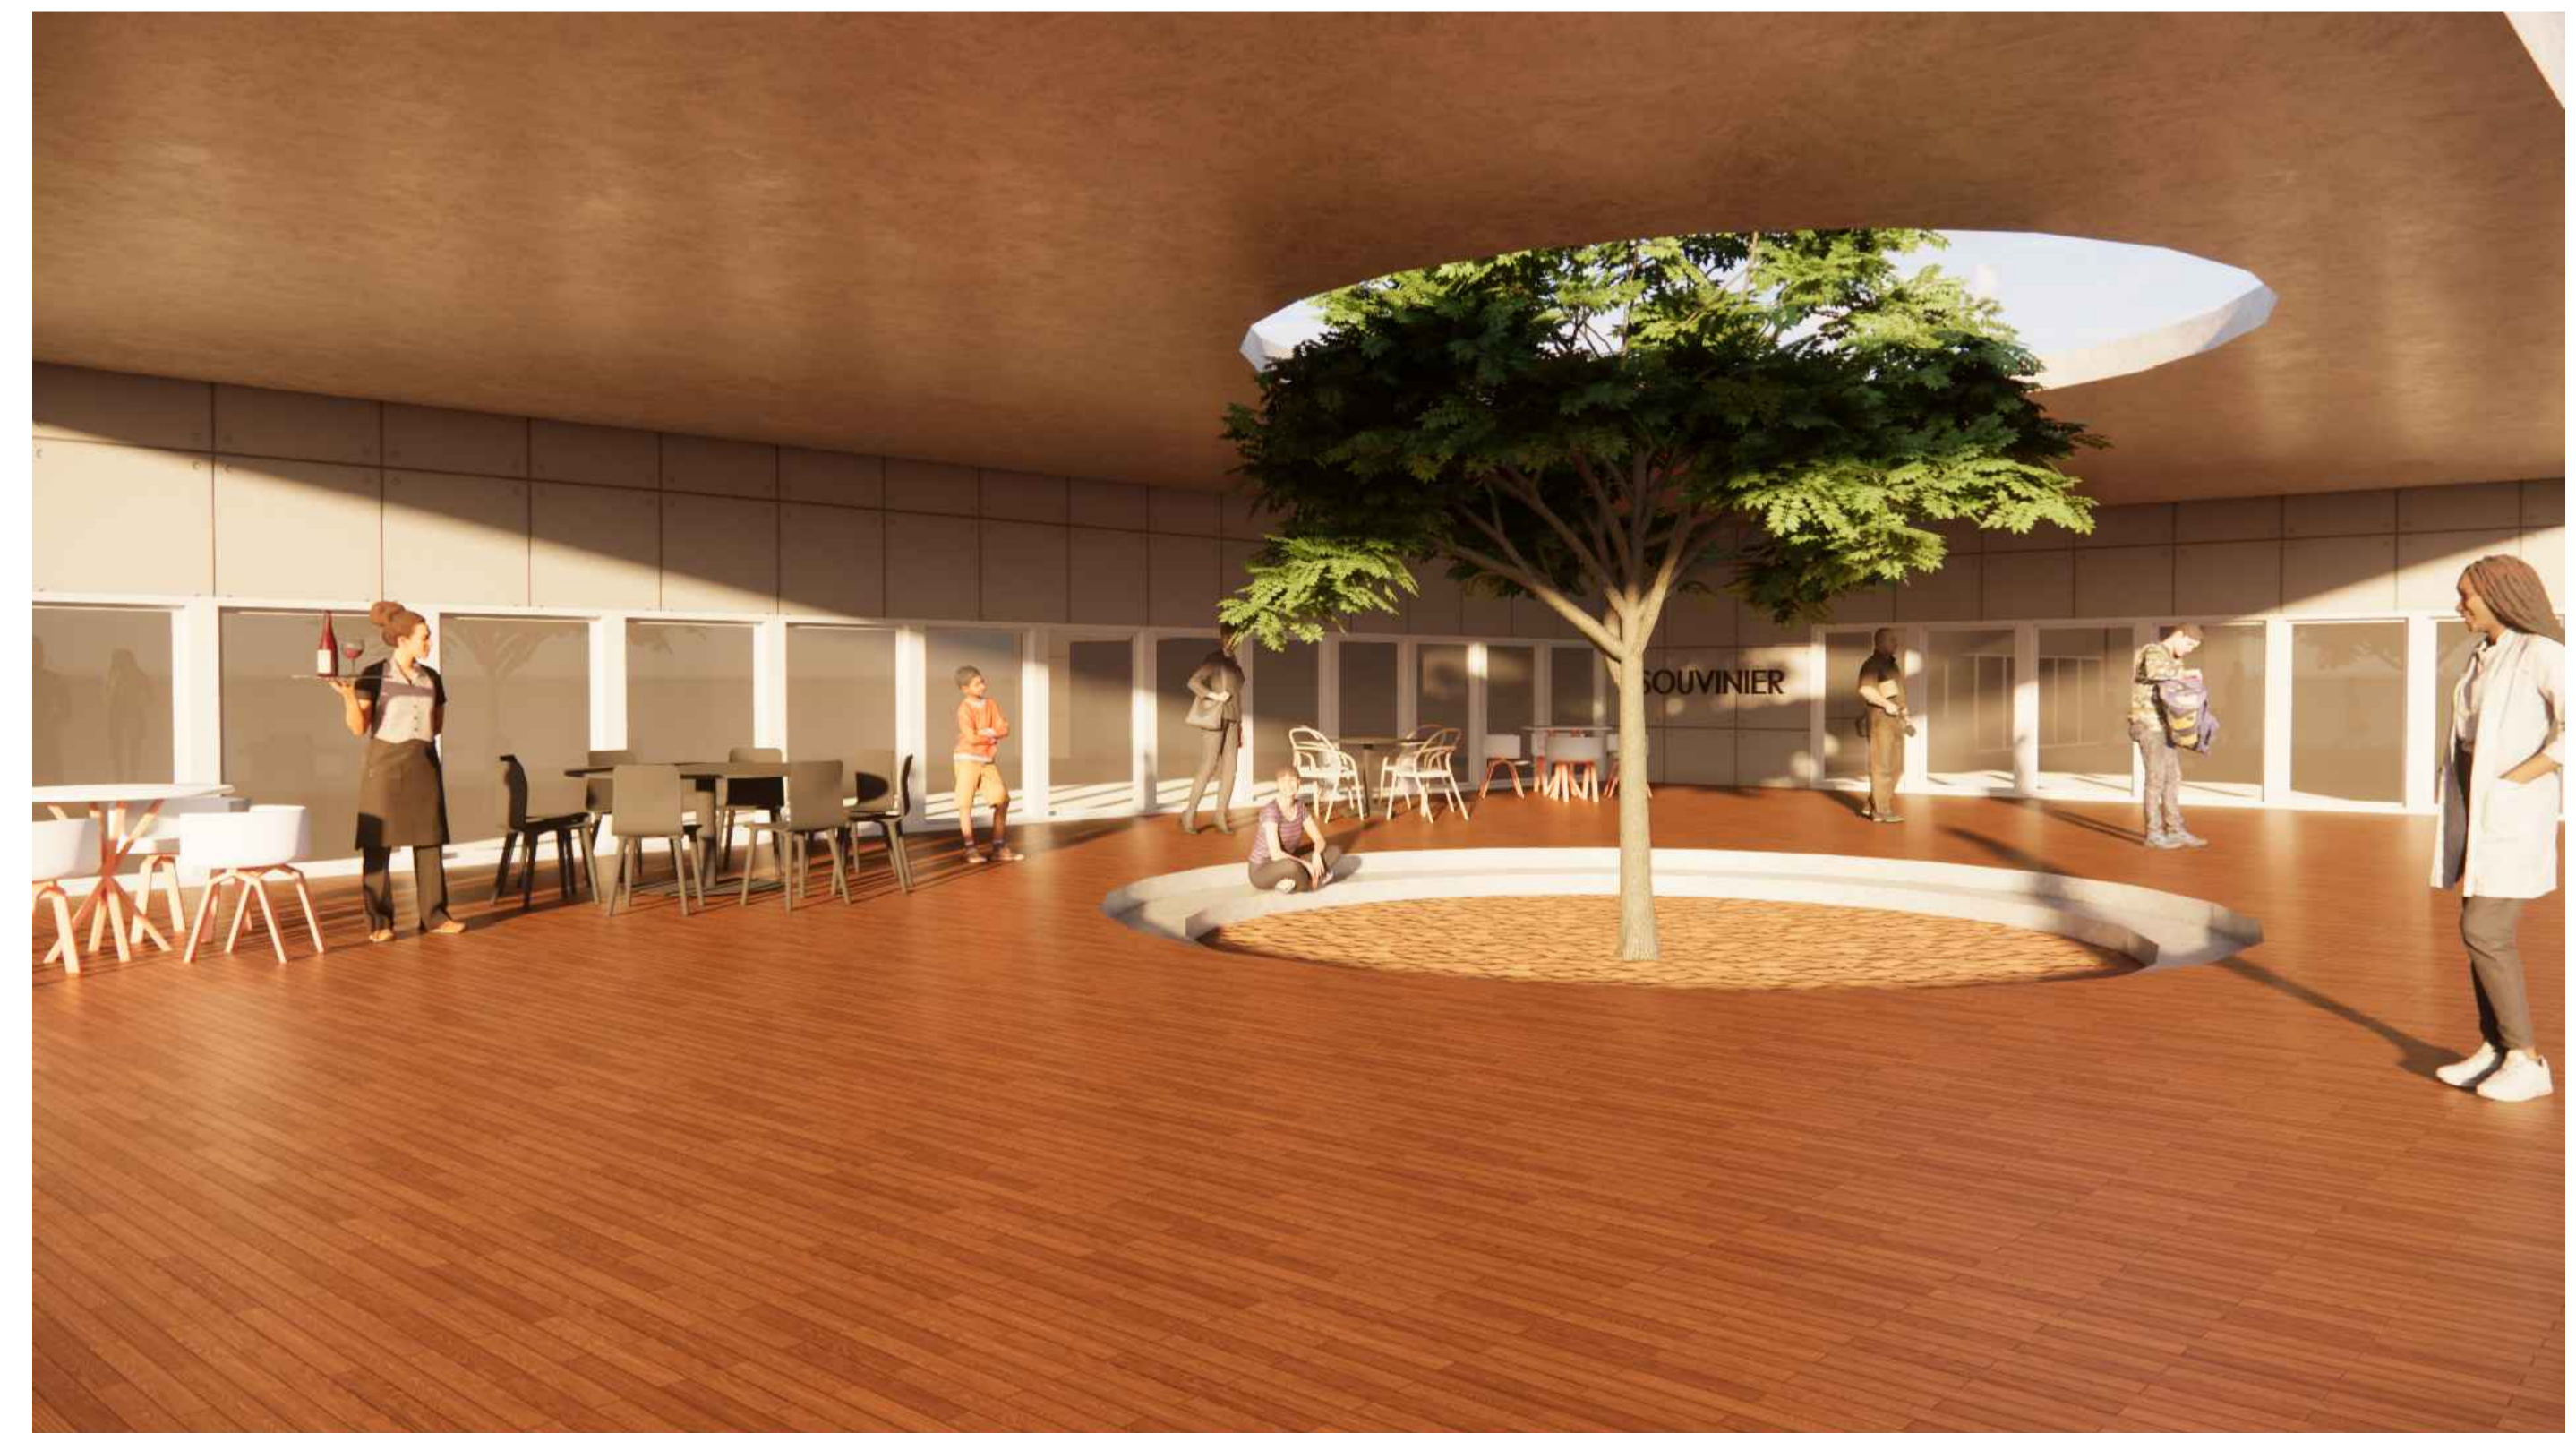


OUTDOOR DINING

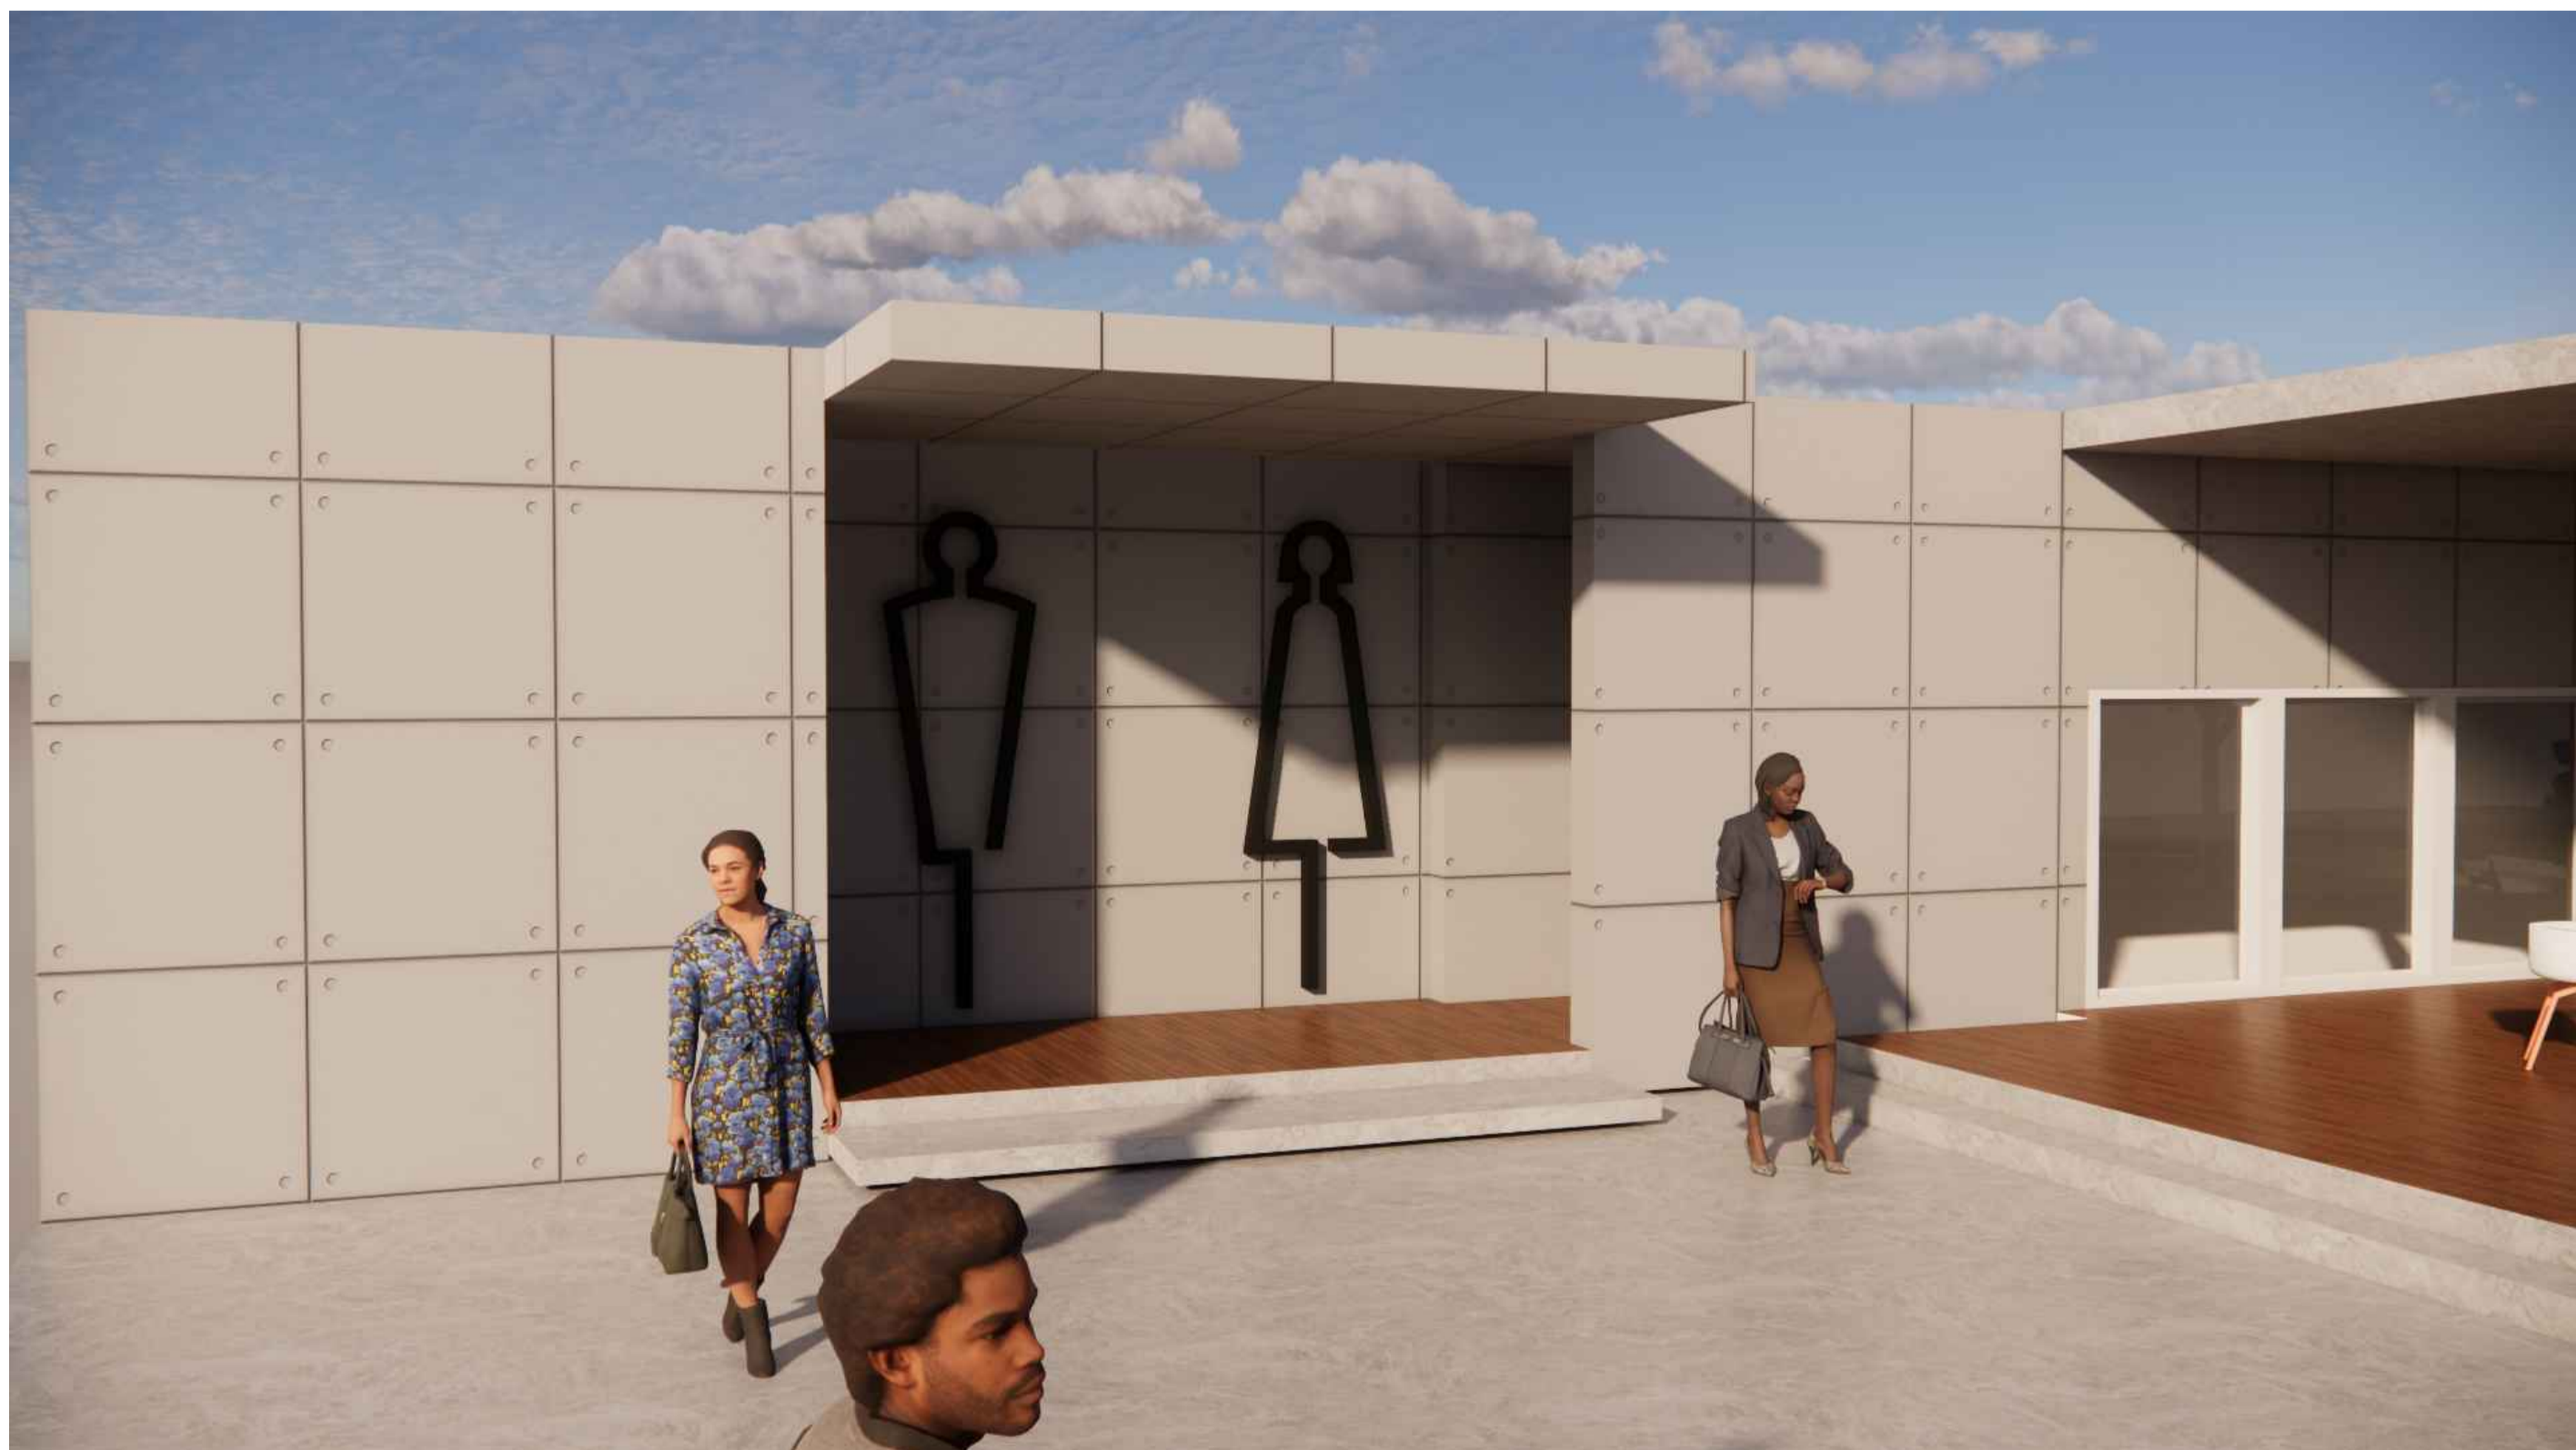

TOILETS



OUTDOOR DINING

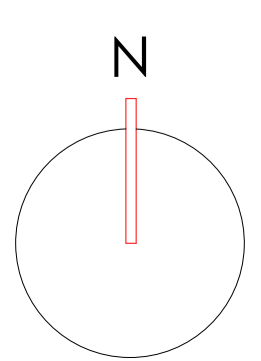

INTERPRETATION CENTRE-FLOOR PLAN (1:200)

NAME: SANJAYRAJ
 RRN: 230101601032
 YEAR III SEMESTER VI
 ARCHITECTURAL DESIGN STUDIO
 CRESCENT SCHOOL OF ARCHITECTURE