

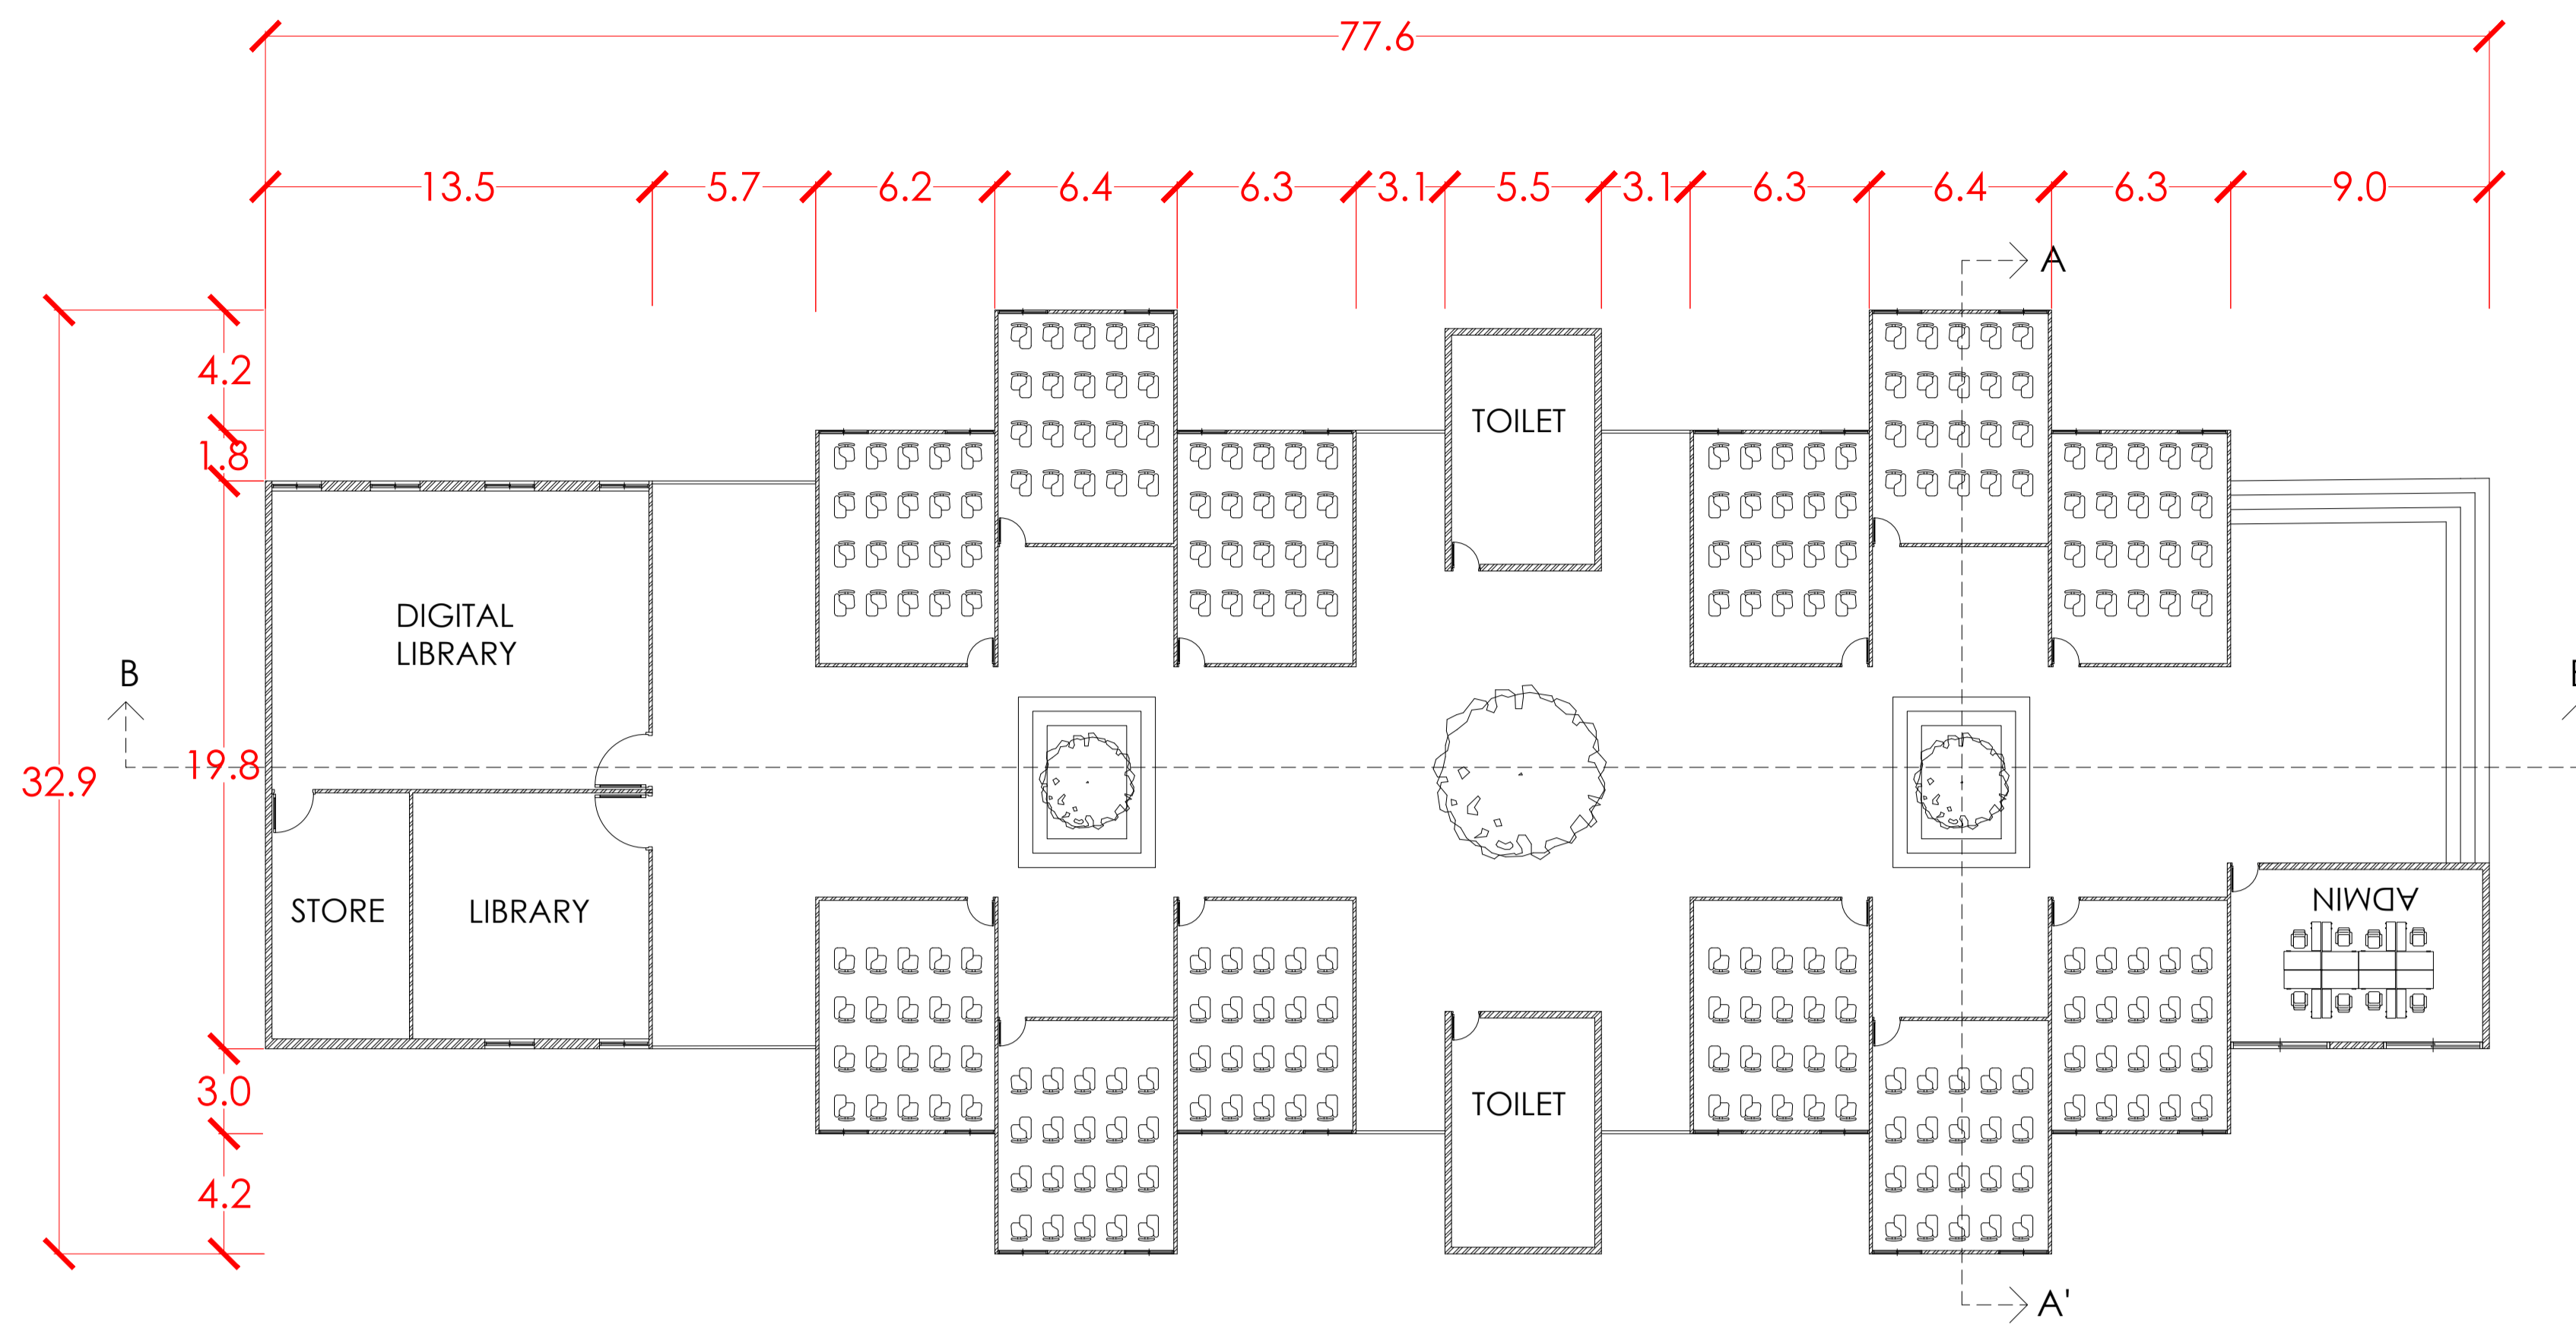
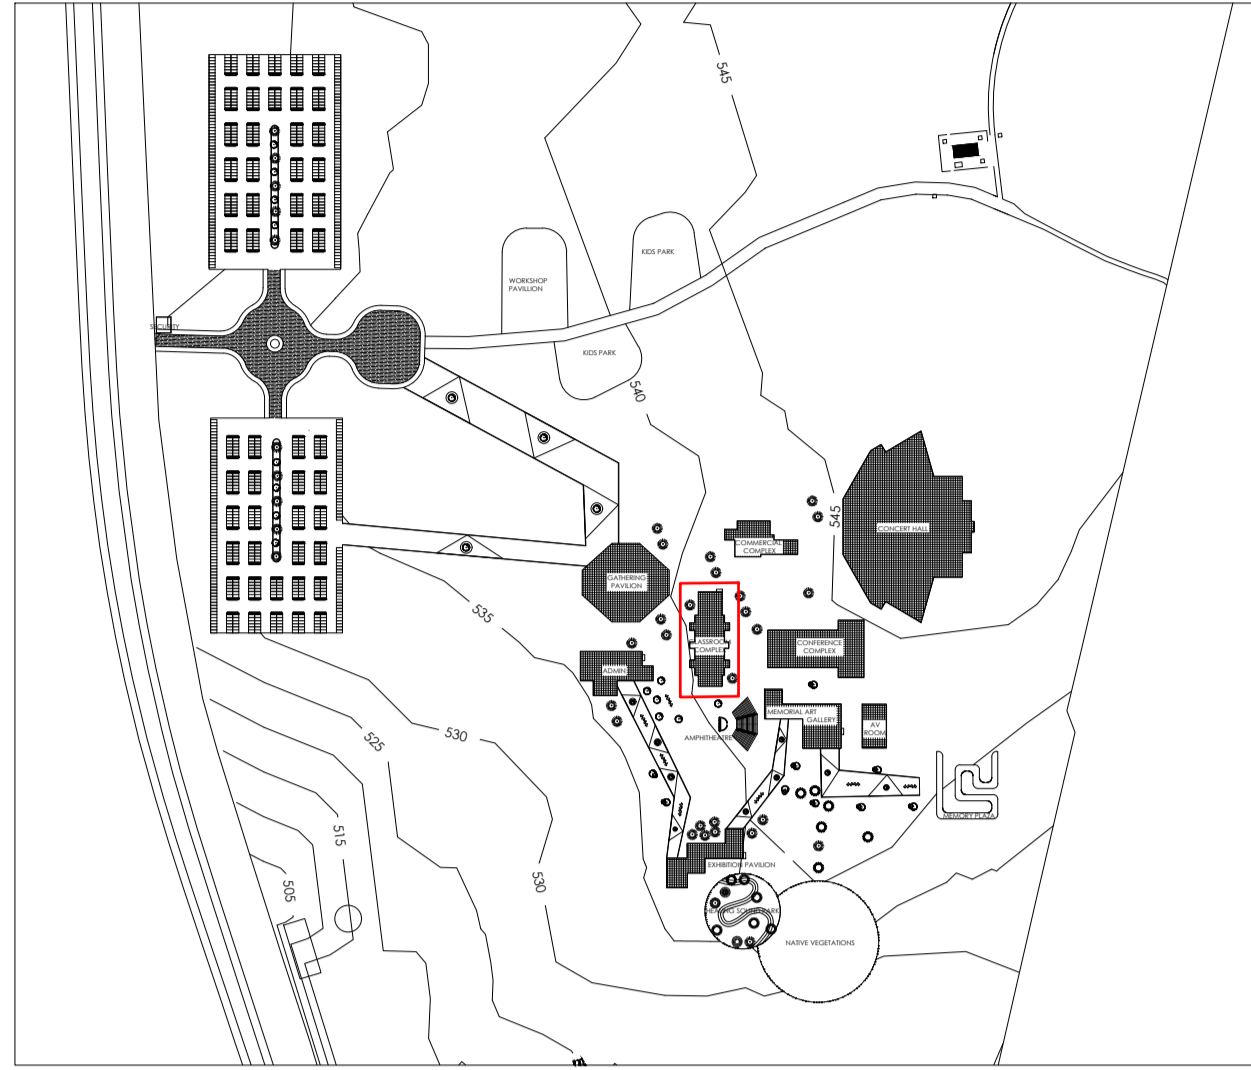


KEY PLAN

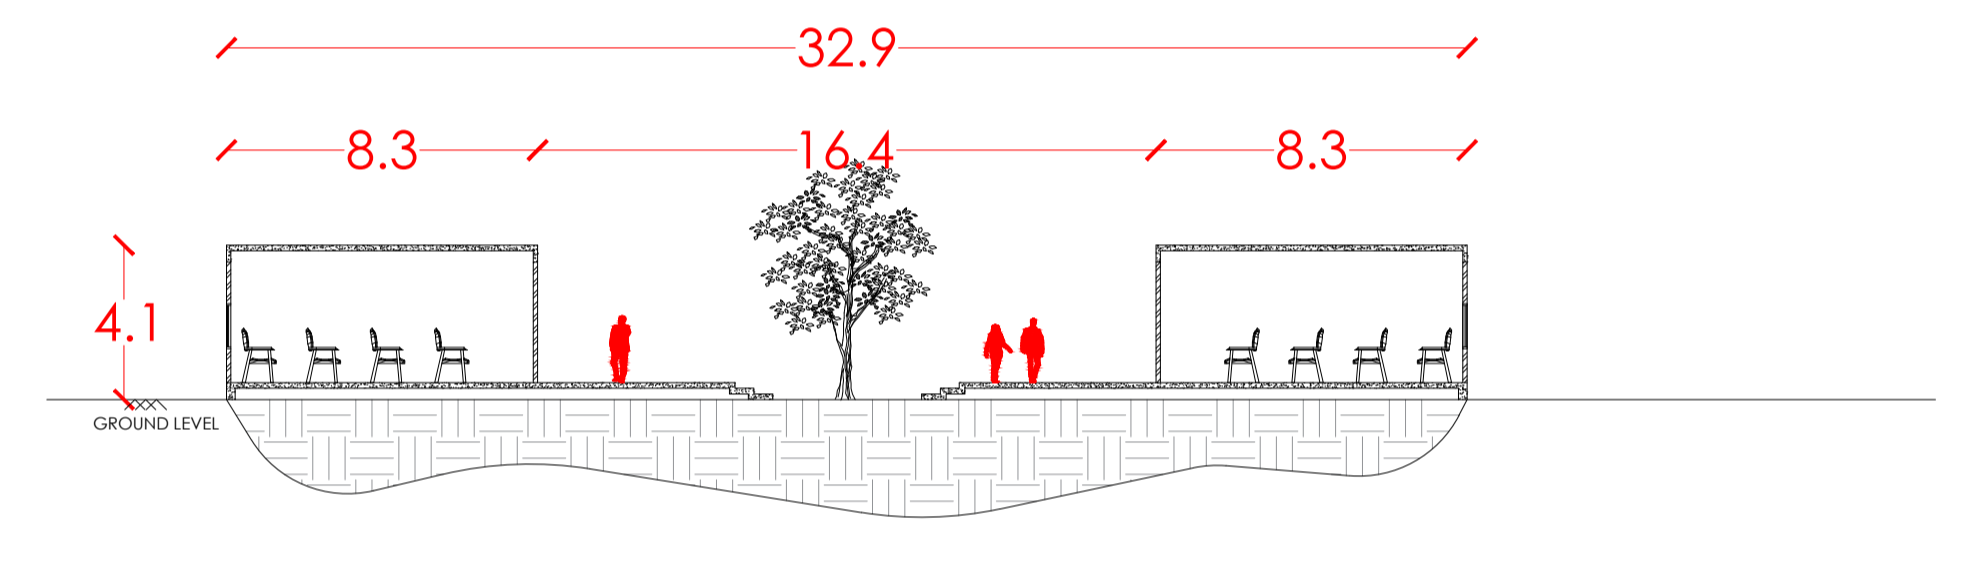

AREA STATEMENT


DESCRIPTION	AREA
CLASSROOMS	576 SQM
TOILETS	80 SQM
DIGITAL LIBRARY	134 SQM
LIBRARY	68 SQM
STORAGE	40 SQM
ADMIN	11 SQM
CIRCULATION	830 SQM
TOTAL	1739 SQM

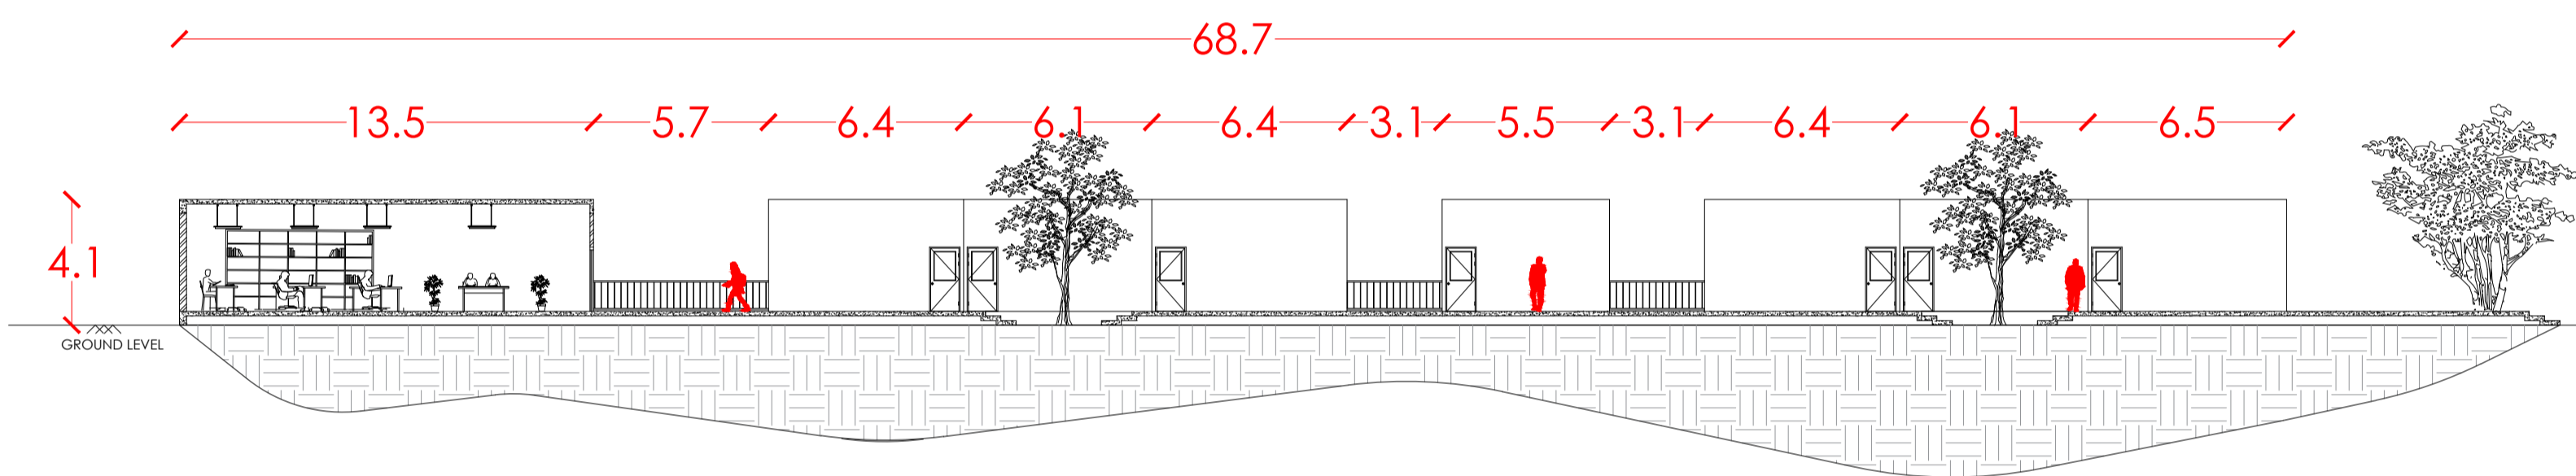

CORRIDOR




CORRIDOR

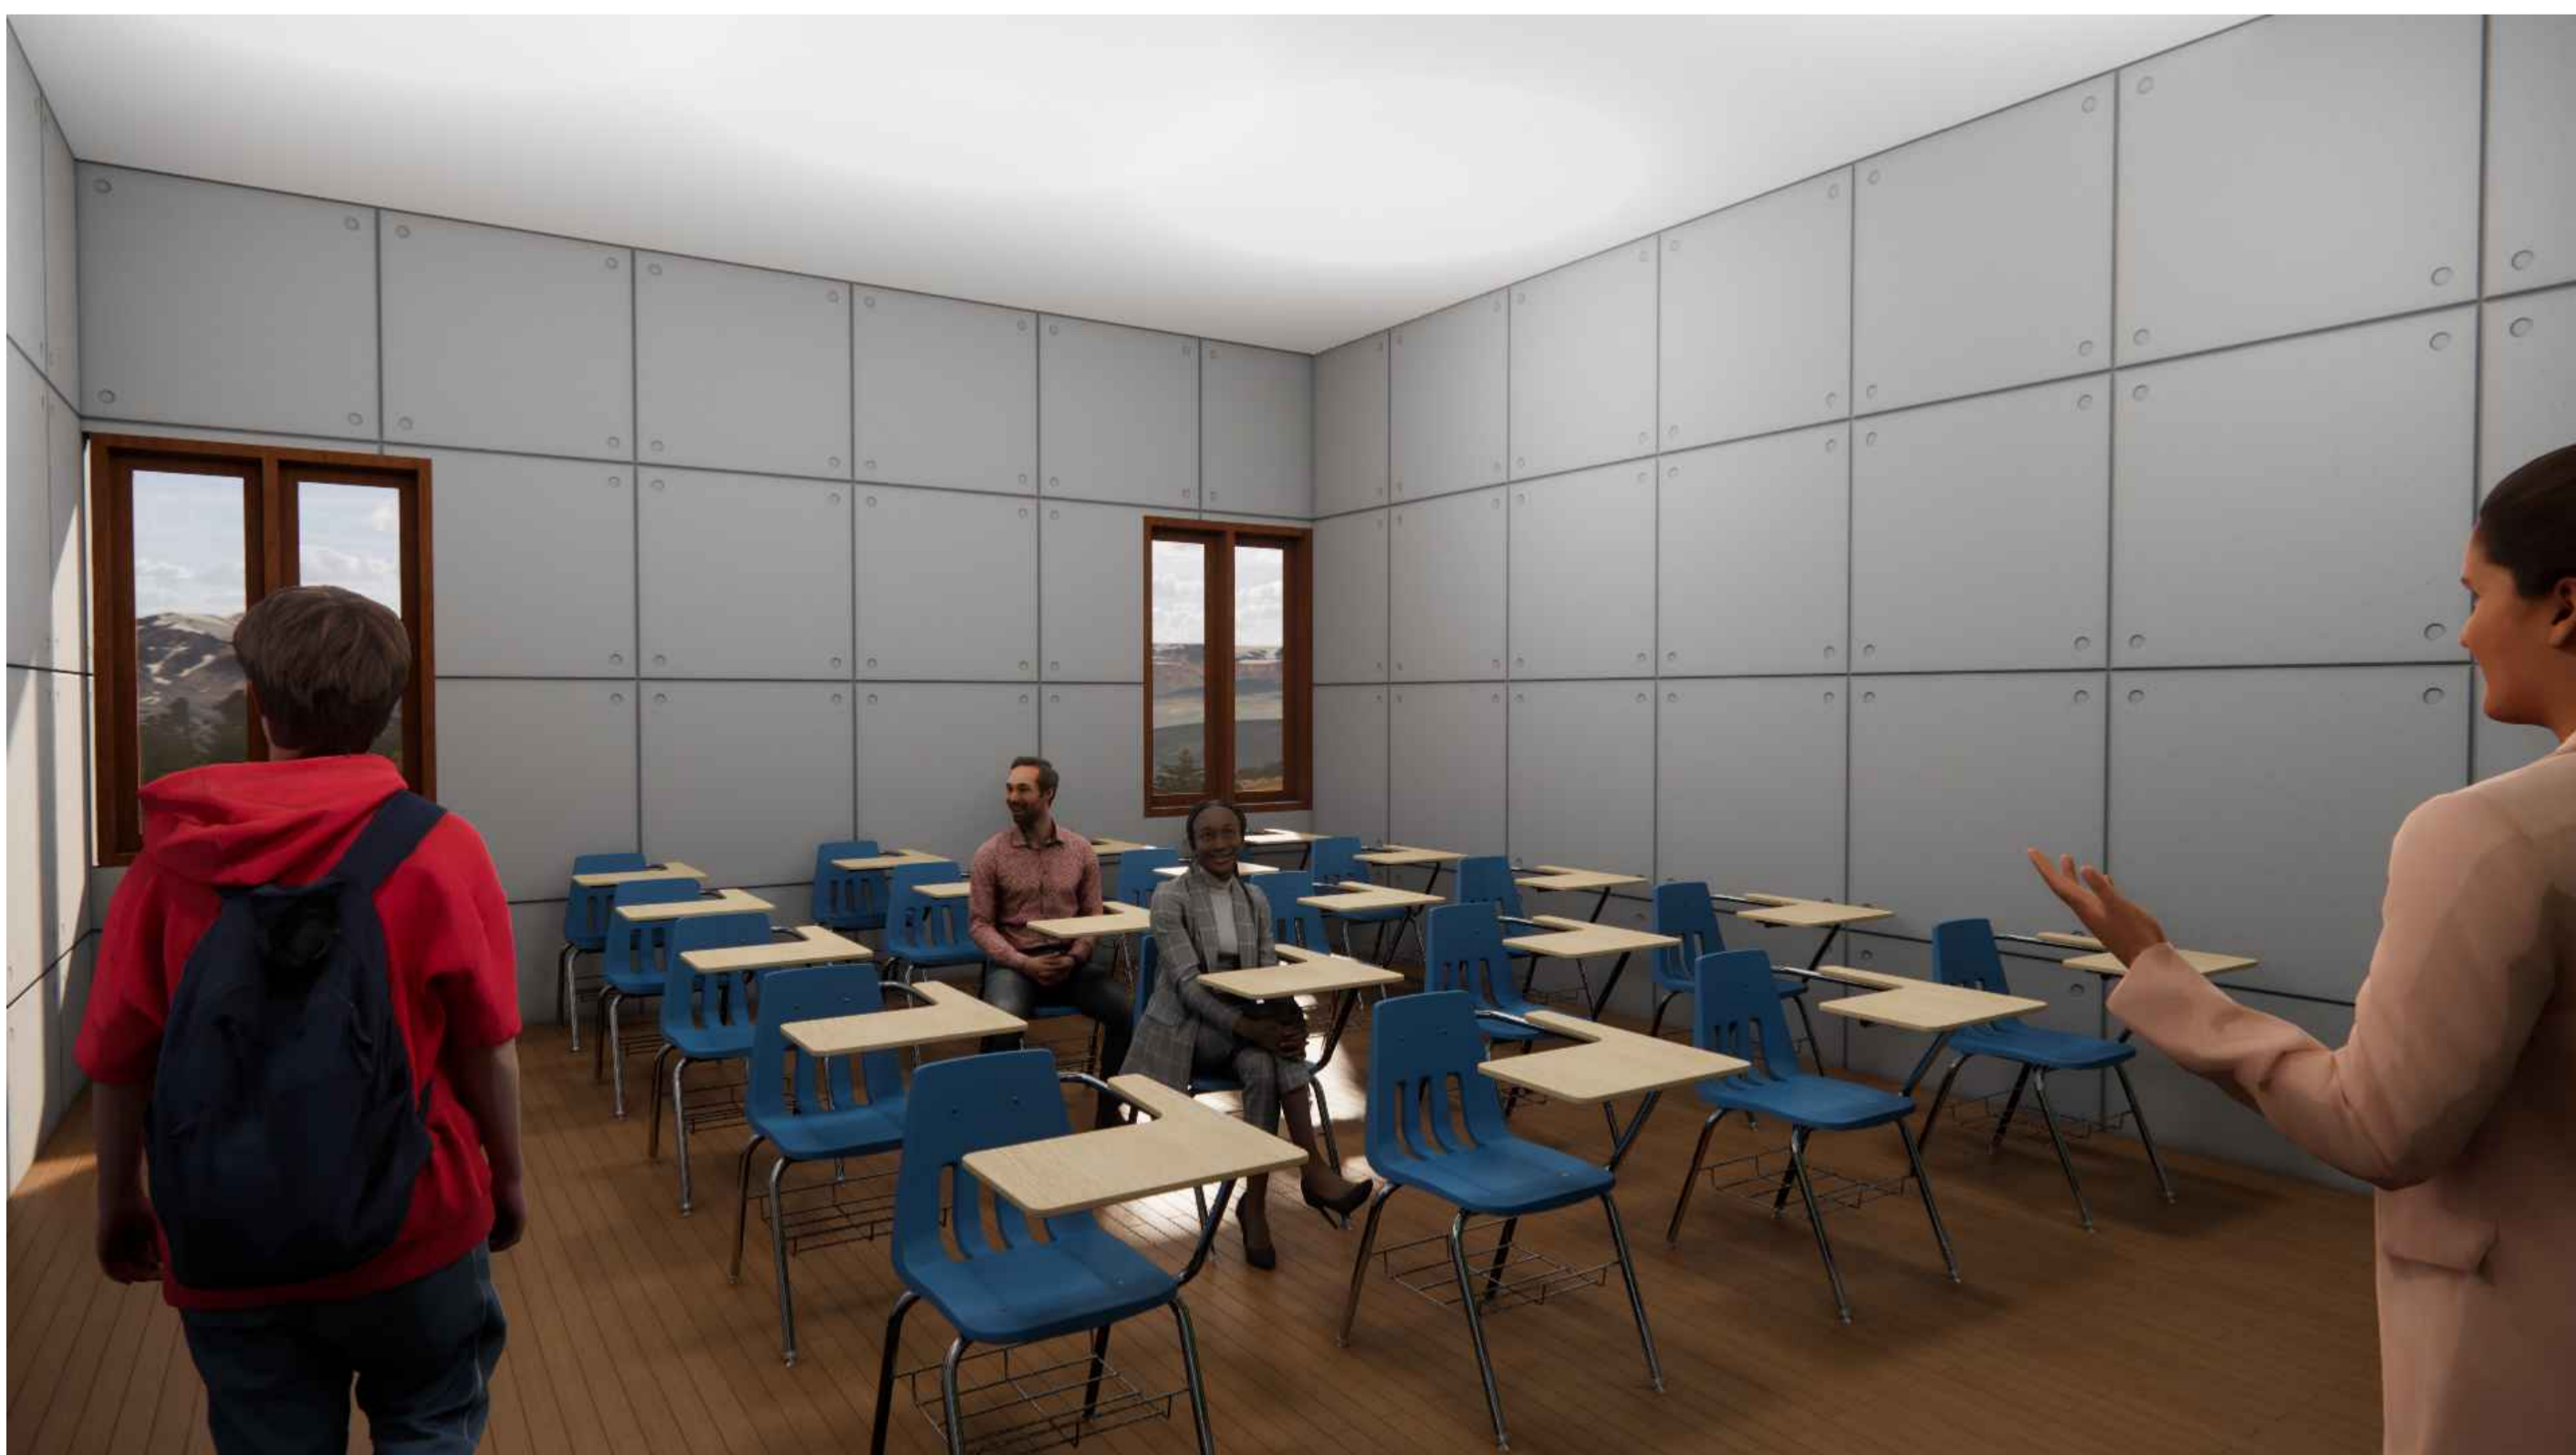

CLASSROOM



CLASSROOM

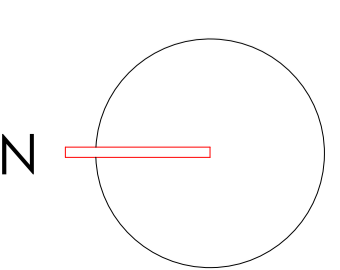

INTERPRETATION CENTRE-FLOOR PLAN (1:200)

NAME: SANJAYRAJ
 RRN: 230101601032
 YEAR III SEMESTER VI
 ARCHITECTURAL DESIGN STUDIO
 CRESCENT SCHOOL OF ARCHITECTURE